

46 Clements Road, WD3 5JT



46 Clements Road,
Rickmansworth,
Chorleywood,
Hertfordshire
WD3 5JT

OS MasterMap 1250/2500/10000 scale
Friday, January 17, 2020, ID: MPMBW-00853720
www.blackwellmapping.co.uk

1:1250 scale print at A4, Centre: 502797 E, 195580 N


©Crown Copyright Ordnance Survey. Licence no. 100041041



BLACKWELL'S
MAPPING SERVICES
PERSONAL & PROFESSIONAL MAPPING
www.blackwellmapping.co.uk




TEL: 0800 151 2612
maps@blackwell.co.uk



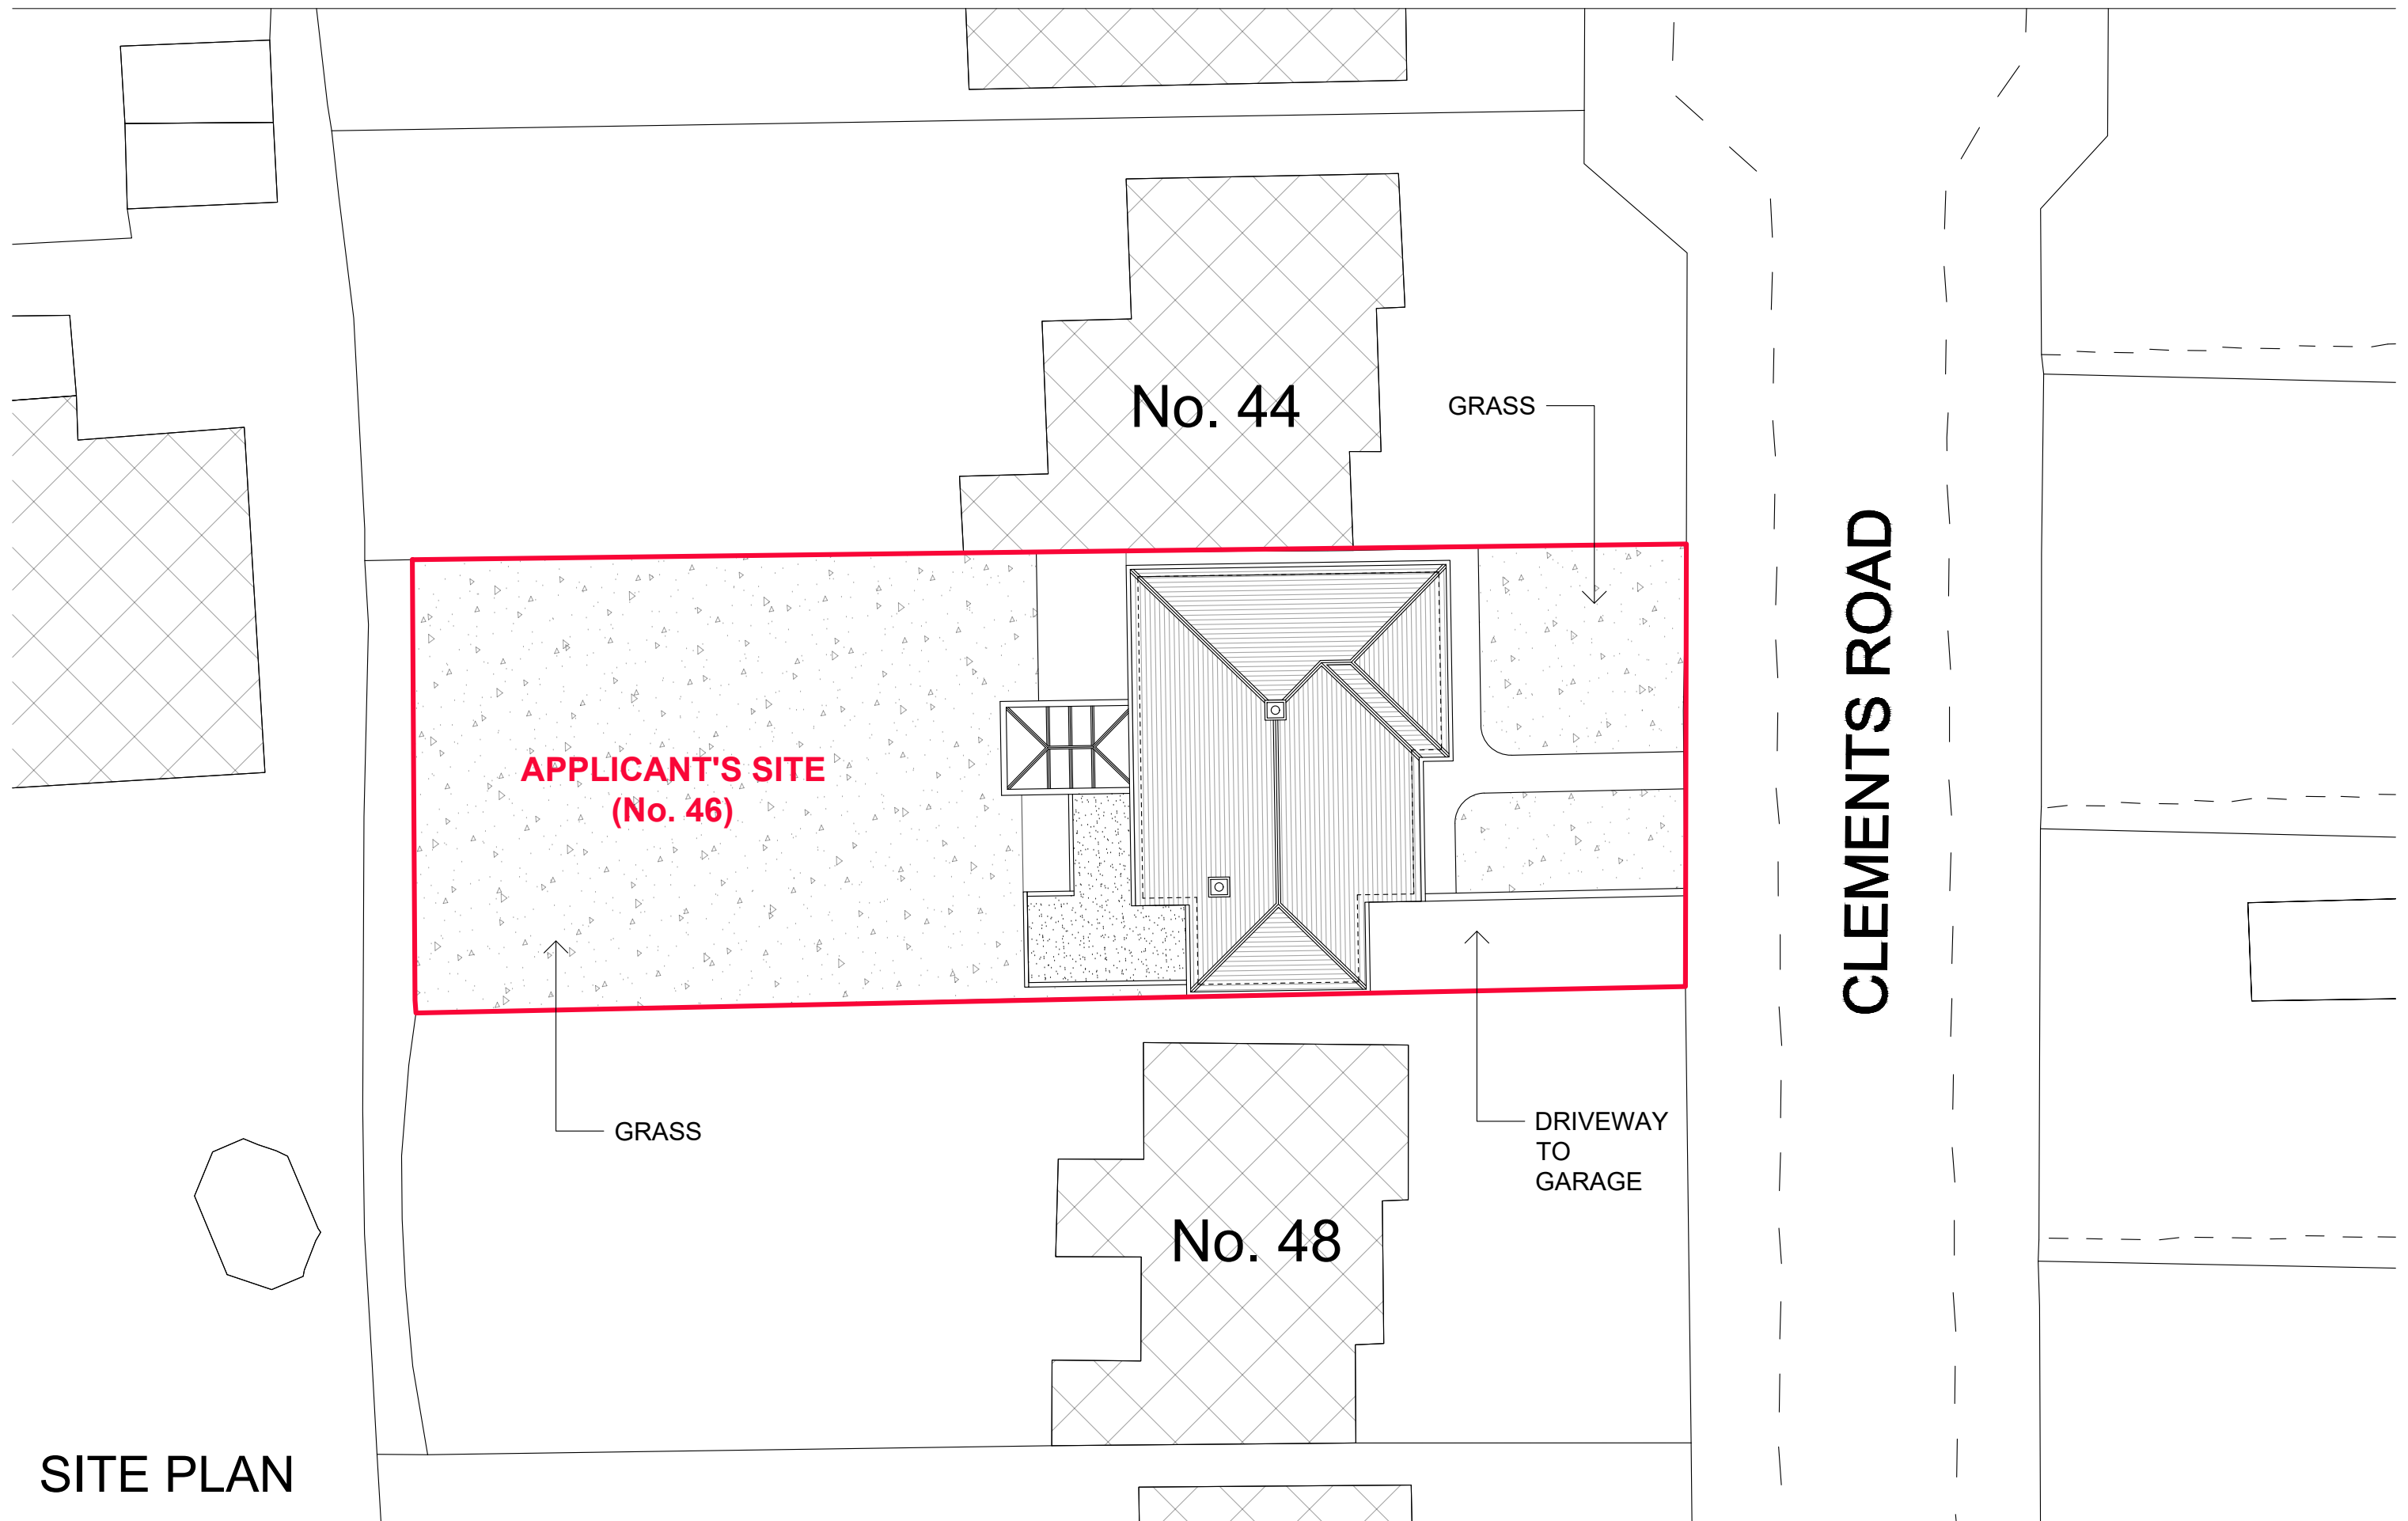

SITE PLAN


EXISTING

 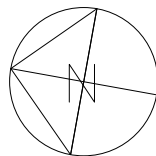 


K V B Architects Ltd
Chartered Architects
9 High Street
Tring, Herts
HP23 5AH
Tel: +44 (0)1442 824691
Email: greg@kvbarchitects.co.uk
www.kvbarchitects.co.uk

CLIENT
Mr M. Freeman
PROJECT
46 Clements Road, Rickmansworth, Chorleywood,
Hertfordshire, WD3 5JT
TITLE
Existing Site Plan

SCALE 1:200 @ A3	DATE 12.02.20
DRAWN OE	CHECKED GB
DRAWING NO.	101
JOB NO.	REVISION



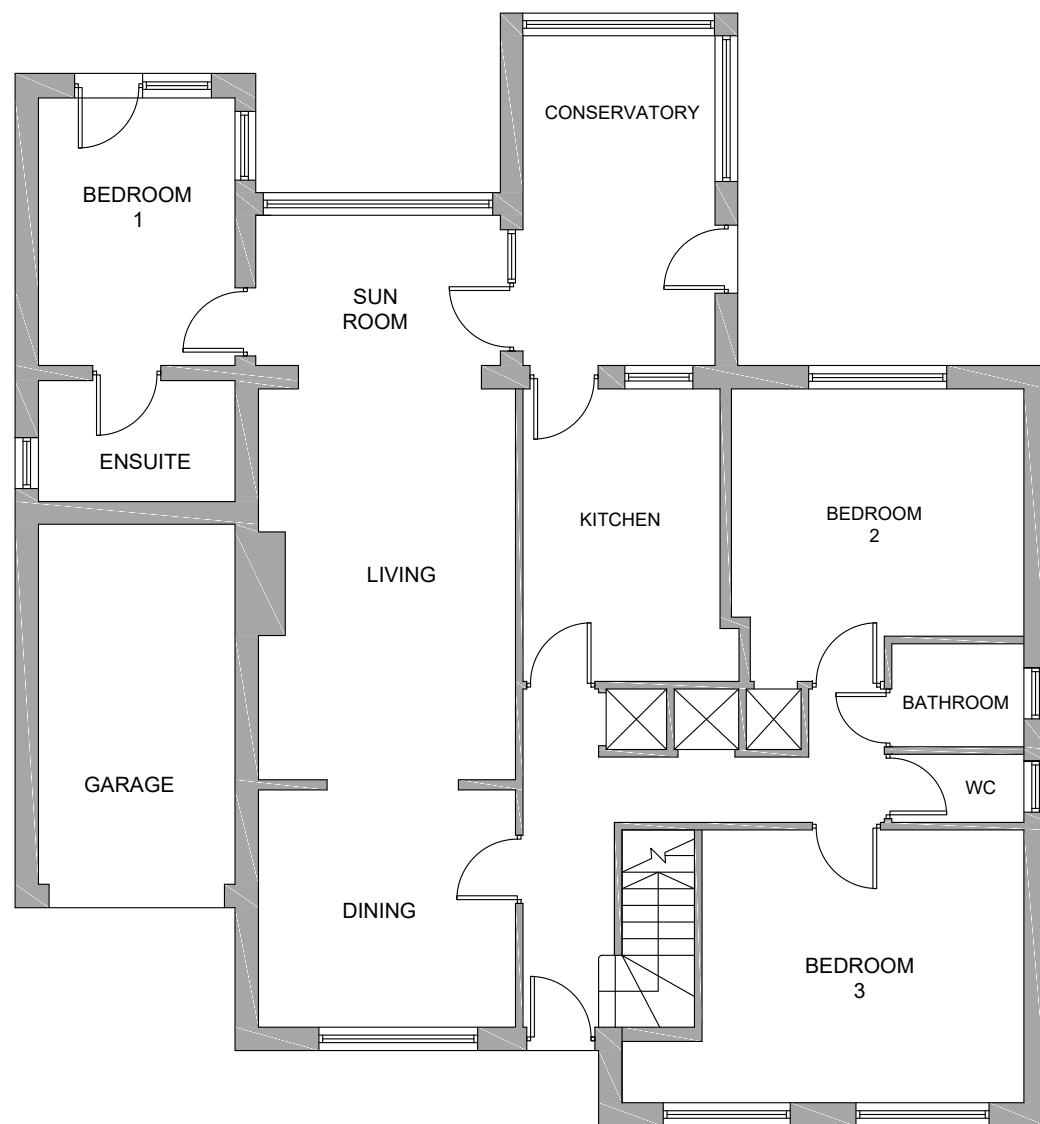


GROUND FLOOR PLAN

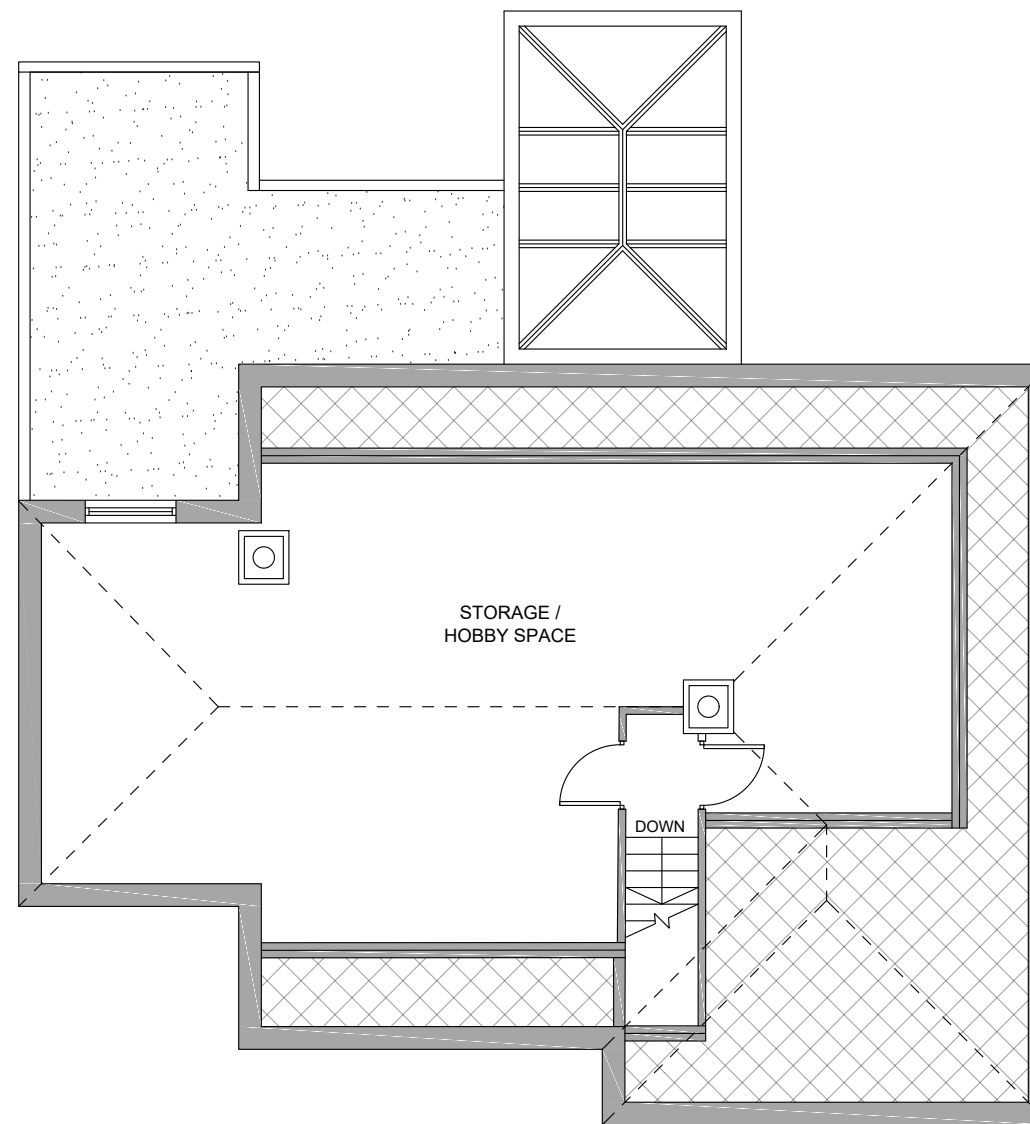

LOFT PLAN

EXISTING

 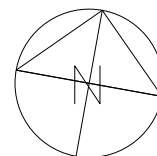 

K V B Architects Ltd
Chartered Architects
9 High Street
Tring, Herts
HP23 5AH
Tel: +44 (0)1442 824691
Email: greg@kvbarchitects.co.uk
www.kvbarchitects.co.uk

CLIENT
Mr M. Freeman
PROJECT
46 Clements Road, Rickmansworth, Chorleywood,
Hertfordshire, WD3 5JT
TITLE
Existing Plans

SCALE 1:100 @ A3	DATE 12.02.20
DRAWN OE	CHECKED GB
DRAWING NO.	102
JOB NO.	REVISION





FRONT (SOUTH) ELEVATION



REAR (NORTH) ELEVATION


EXISTING

  

K V B Architects Ltd
Chartered Architects
9 High Street
Tring, Herts
HP23 5AH
Tel: +44 (0)1442 824691
Email: greg@kvbarchitects.co.uk
www.kvbarchitects.co.uk




CLIENT
Mr M. Freeman
PROJECT
46 Clements Road, Rickmansworth, Chorleywood,
Hertfordshire, WD3 5JT
TITLE
Existing Elevations

SCALE 1:100 @ A3	DATE 12.02.20
DRAWN OE	CHECKED GB
DRAWING NO.	104
JOB NO.	REVISION

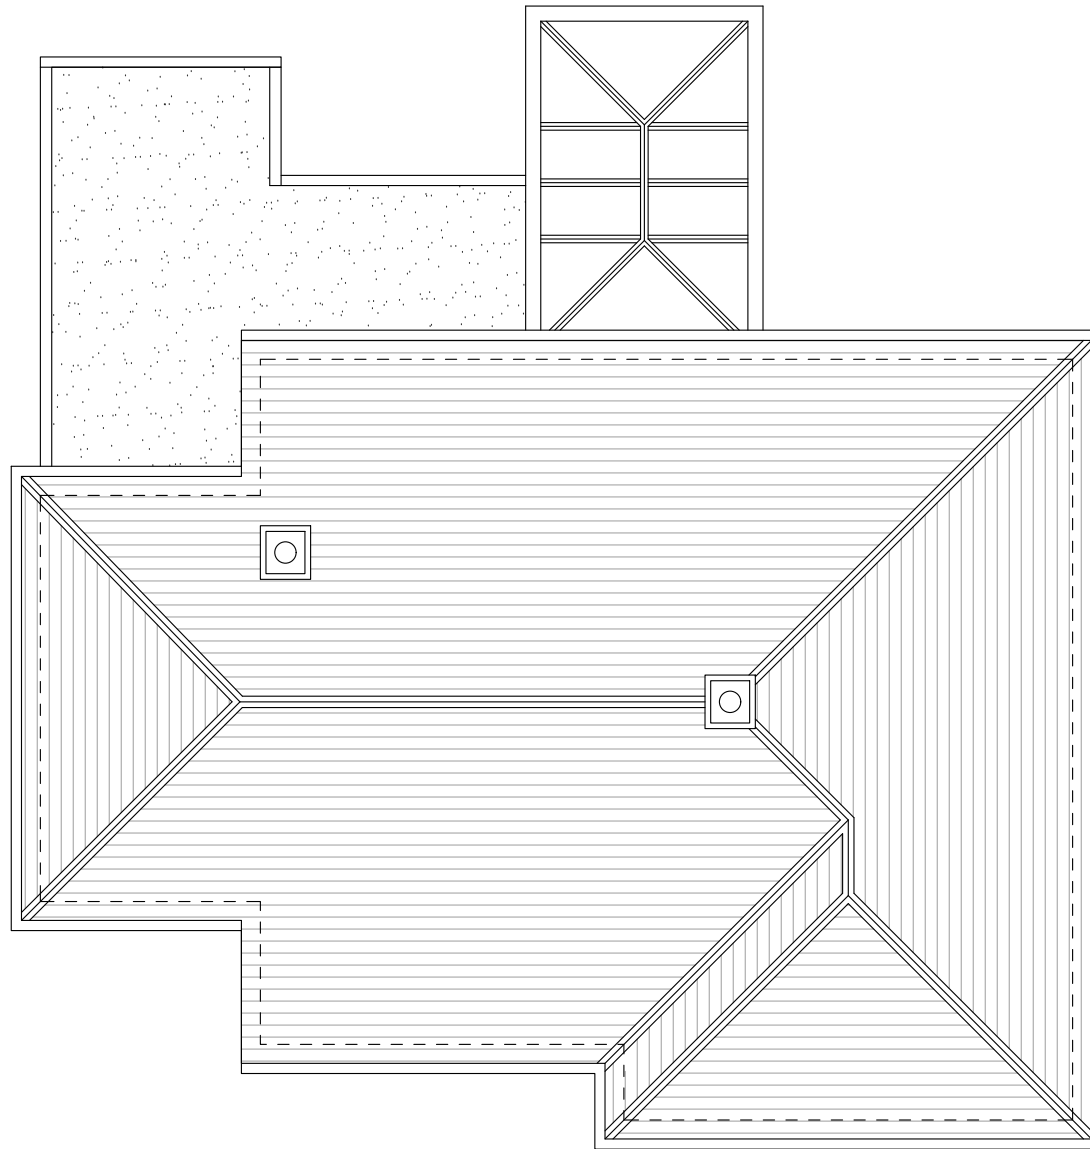

ROOF PLAN

EXISTING

 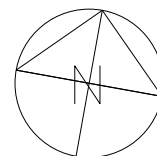 


K V B Architects Ltd
Chartered Architects
9 High Street
Tring, Herts
HP23 5AH
Tel: +44 (0)1442 824691
Email: greg@kvbarchitects.co.uk
www.kvbarchitects.co.uk

CLIENT Mr M. Freeman	SCALE 1:100 @ A3	DATE 12.02.20
PROJECT 46 Clements Road, Rickmansworth, Chorleywood, Hertfordshire, WD3 5JT	DRAWN OE	CHECKED GB
TITLE Existing Plans	DRAWING NO. 103	
JOB NO.	REVISION	




SIDE (EAST) ELEVATION

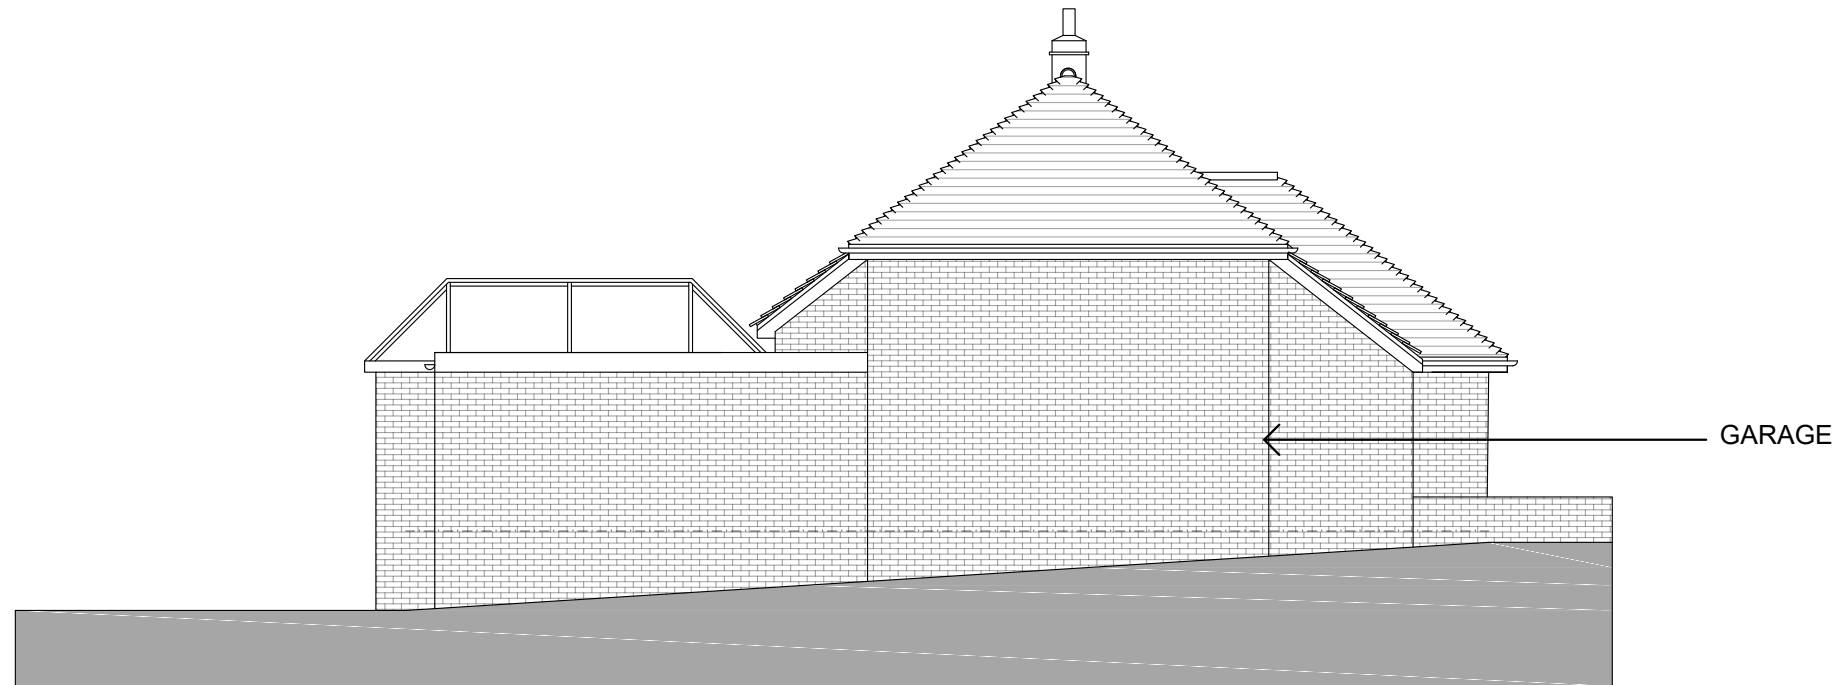

SIDE (WEST) ELEVATION


EXISTING

 




K V B Architects Ltd
Chartered Architects
9 High Street
Tring, Herts
HP23 5AH
Tel: +44 (0)1442 824691
Email: greg@kvbarchitects.co.uk
www.kvbarchitects.co.uk

CLIENT
Mr M. Freeman
PROJECT
46 Clements Road, Rickmansworth, Chorleywood,
Hertfordshire, WD3 5JT
TITLE
Existing Elevations

SCALE 1:100 @ A3	DATE 12.02.20
DRAWN OE	CHECKED GB
DRAWING NO.	105
JOB NO.	REVISION

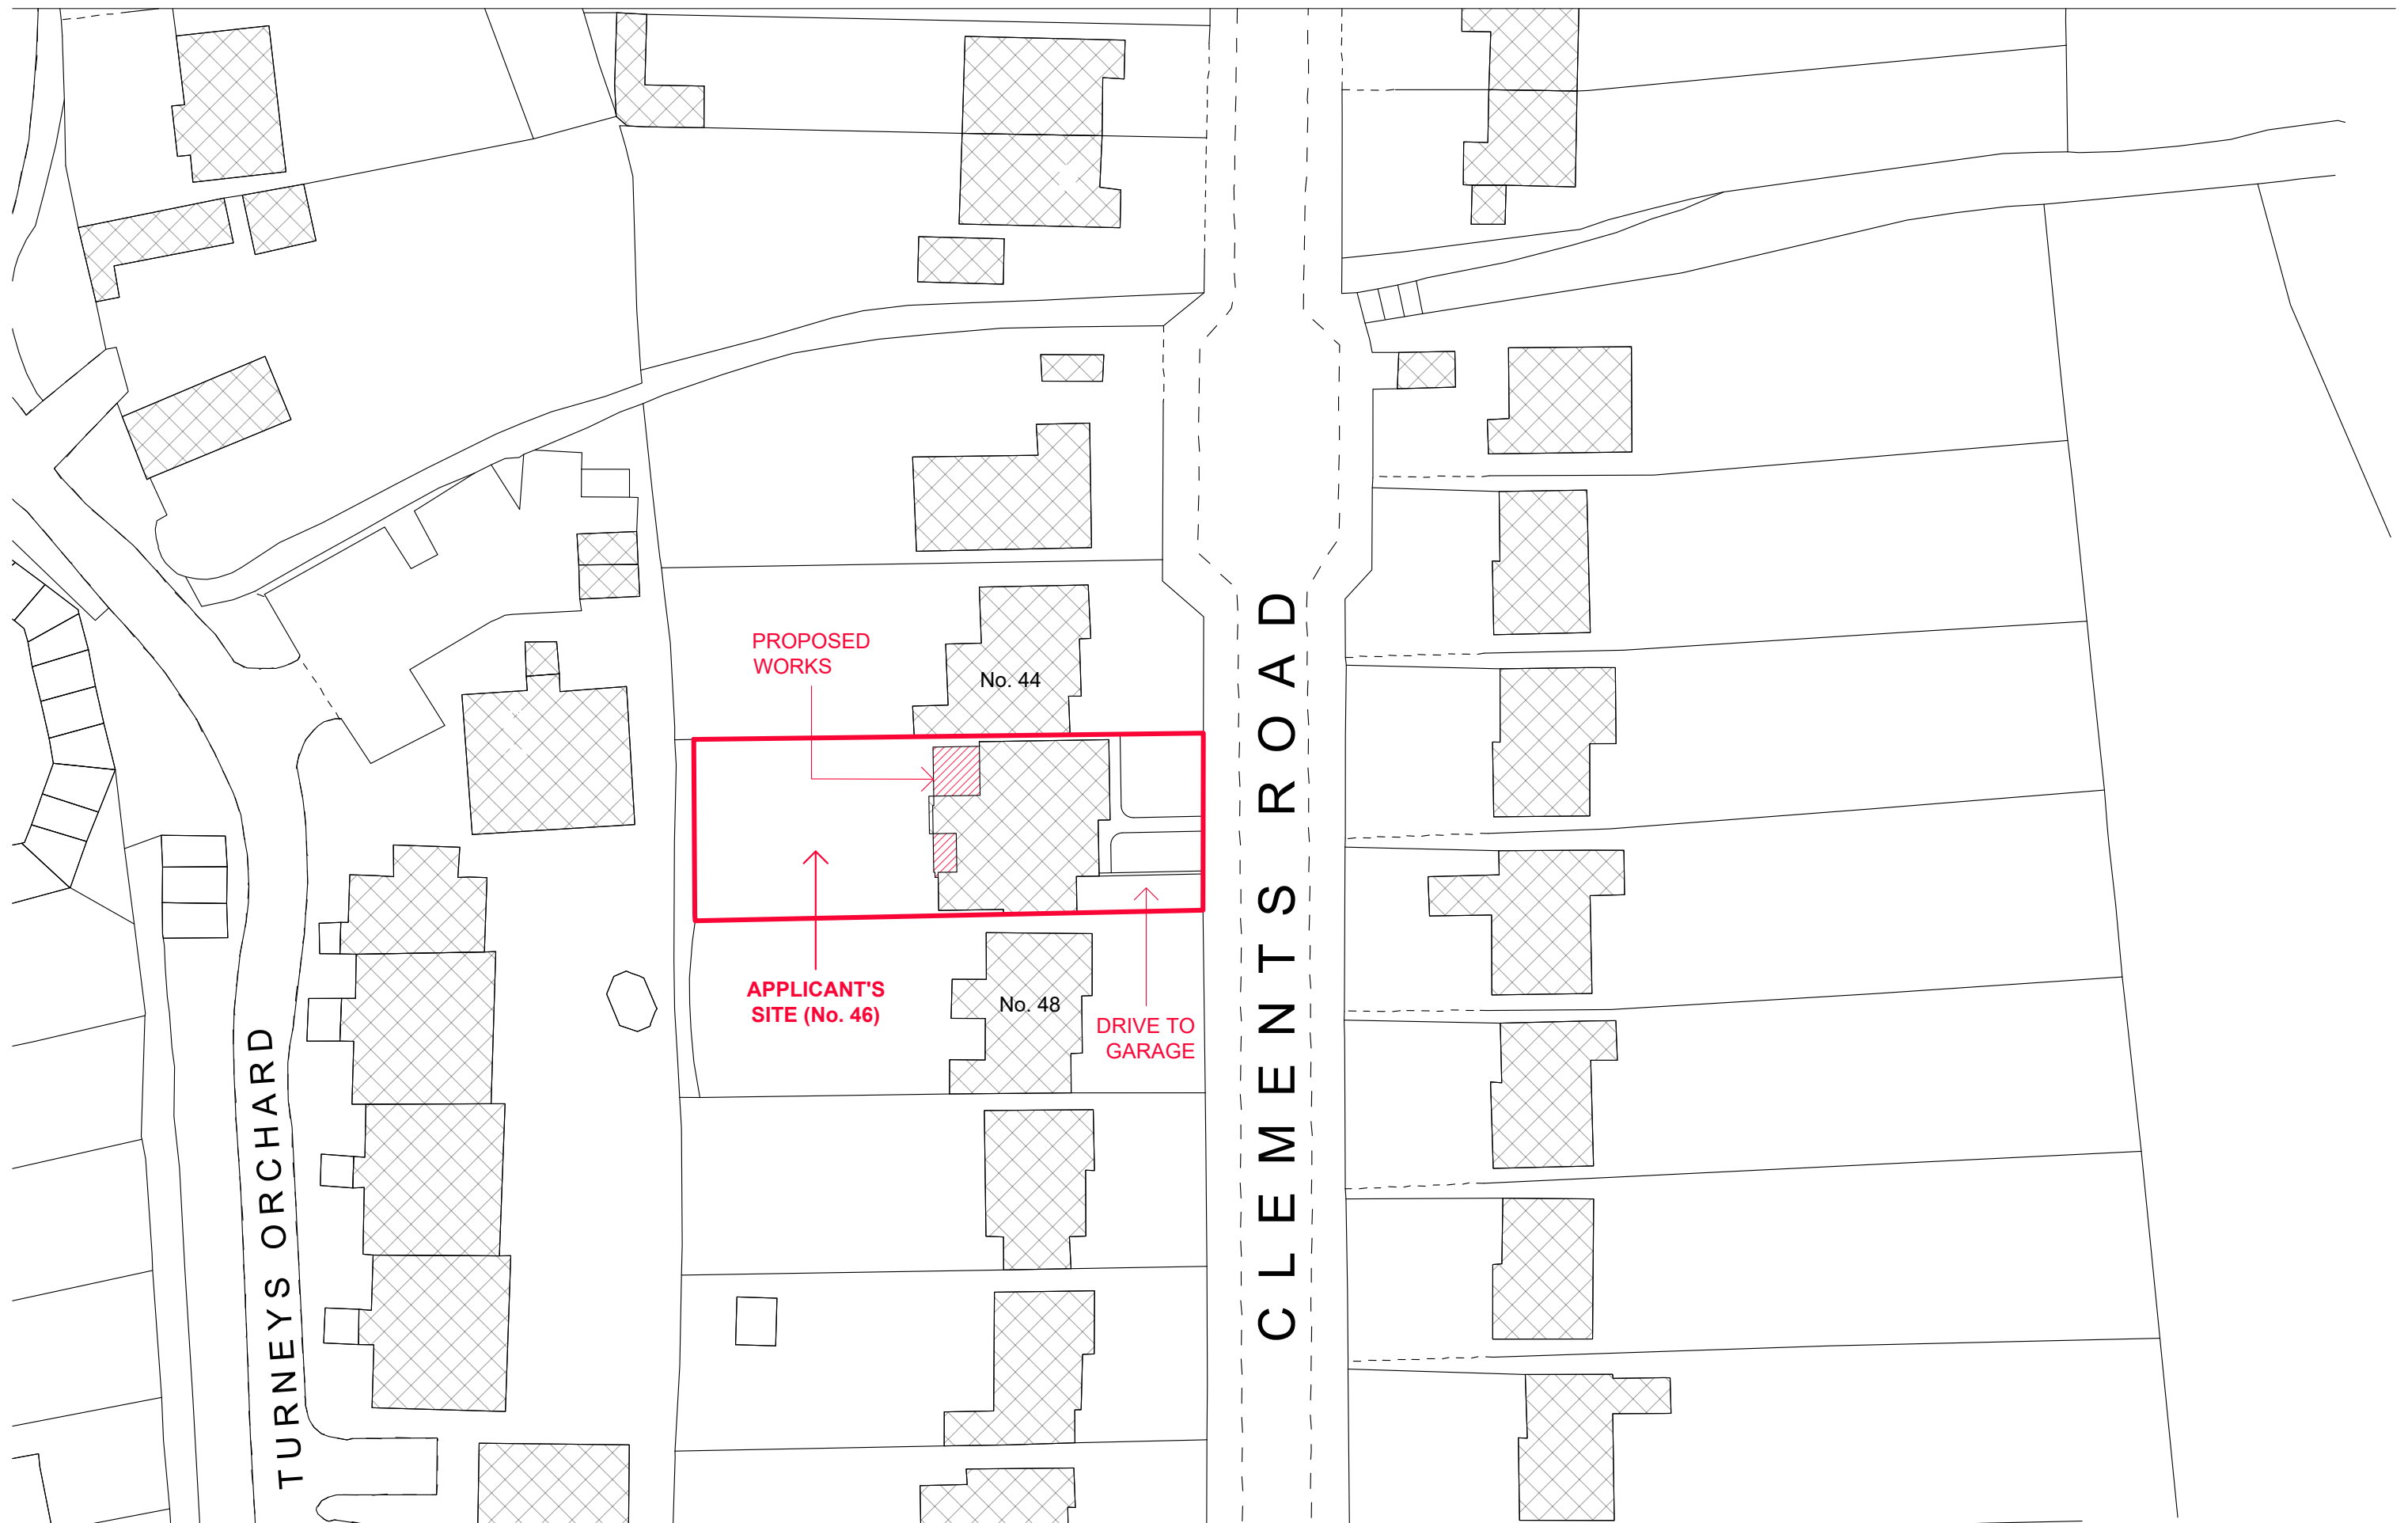


PROPOSED BLOCK PLAN

 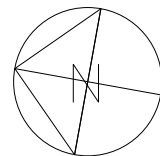 


K V B Architects Ltd
Chartered Architects
9 High Street
Tring, Herts
HP23 5AH
Tel: +44 (0)1442 824691
Email: greg@kvbarchitects.co.uk
www.kvbarchitects.co.uk

CLIENT
Mr M. Freeman
PROJECT
46 Clements Road, Rickmansworth, Chorleywood,
Hertfordshire, WD3 5JT
TITLE
Proposed Block Plan

SCALE 1:500 @ A3	DATE 12.02.20
DRAWN OE	CHECKED GB
DRAWING NO.	111
JOB NO.	REVISION


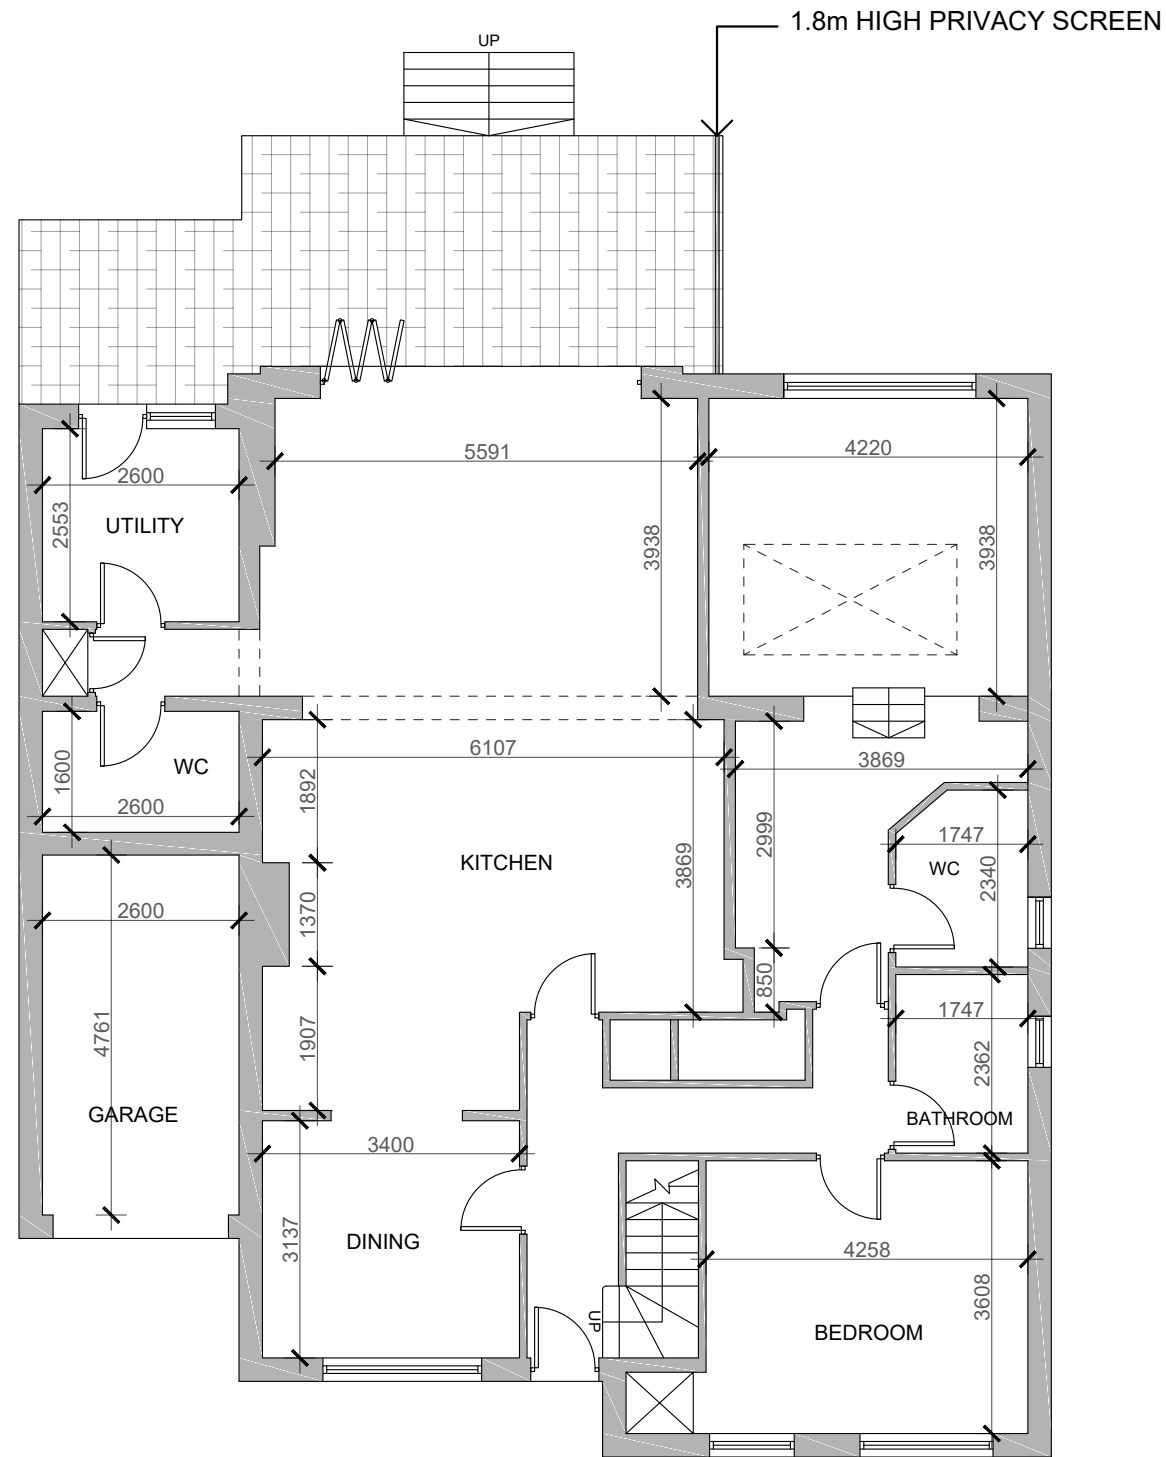


GROUND FLOOR PLAN

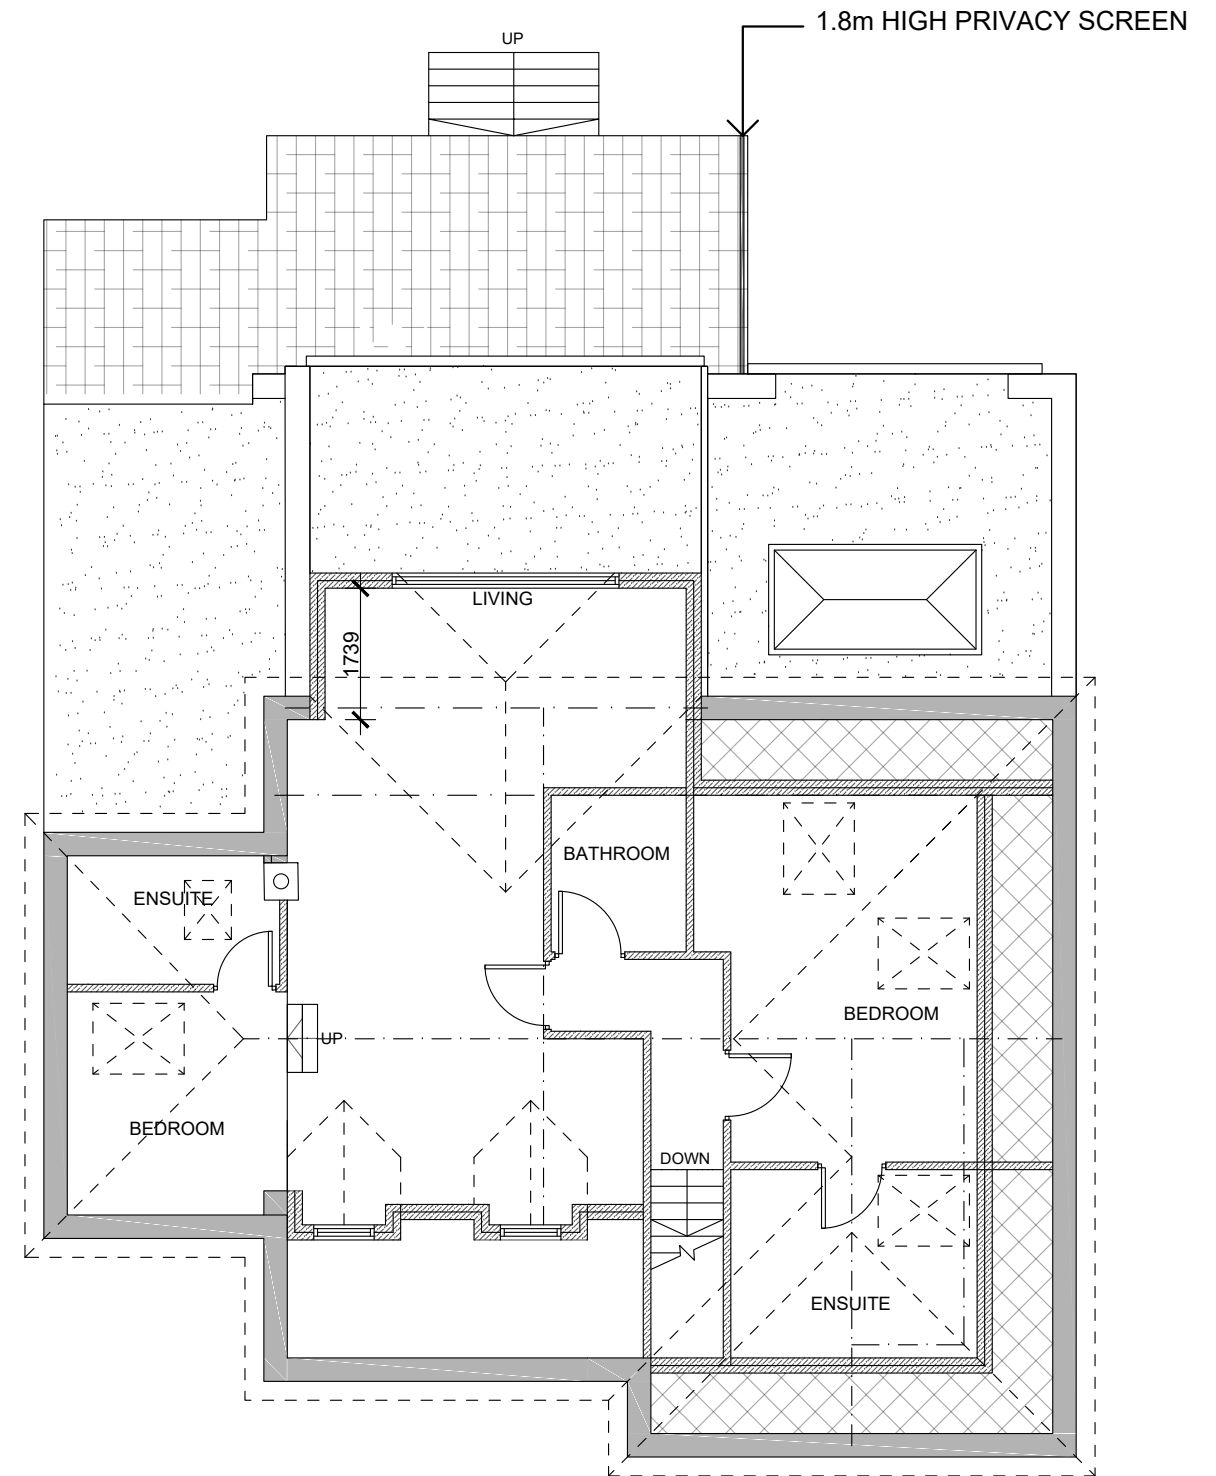


LOFT PLAN
(CONVERSION)

PROPOSED

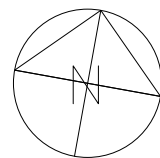 

Revisions:

- A. Planning amendments
- B. Amendments to front dormers

 

K V B Architects Ltd
Chartered Architects
9 High Street
Tring, Herts
HP23 5AH
Tel: +44 (0)1442 824691
Email: greg@kvbarchitects.co.uk
www.kvbarchitects.co.uk

CLIENT
Mr M. Freeman

PROJECT
46 Clements Road, Rickmansworth, Chorleywood,
Hertfordshire, WD3 5JT

TITLE
Proposed Plans

SCALE 1:100 @ A3	DATE 06.05.20
DRAWN OE	CHECKED GB
DRAWING NO.	107
JOB NO.	REVISION B




FRONT (SOUTH) ELEVATION




REAR (NORTH) ELEVATION

PROPOSED

 

Revisions:


- A. Planning amendments
- B. Amendments to front dormer windows

 

K V B Architects Ltd
Chartered Architects
9 High Street
Tring, Herts
HP23 5AH
Tel: +44 (0)1442 824691
Email: greg@kvbarchitects.co.uk
www.kvbarchitects.co.uk

CLIENT
Mr M. Freeman
PROJECT
46 Clements Road, Rickmansworth, Chorleywood,
Hertfordshire, WD3 5JT
TITLE
Proposed Elevations



SCALE 1:100 @ A3	DATE 06.05.20
DRAWN OE	CHECKED GB
DRAWING NO.	109
JOB NO.	REVISION B

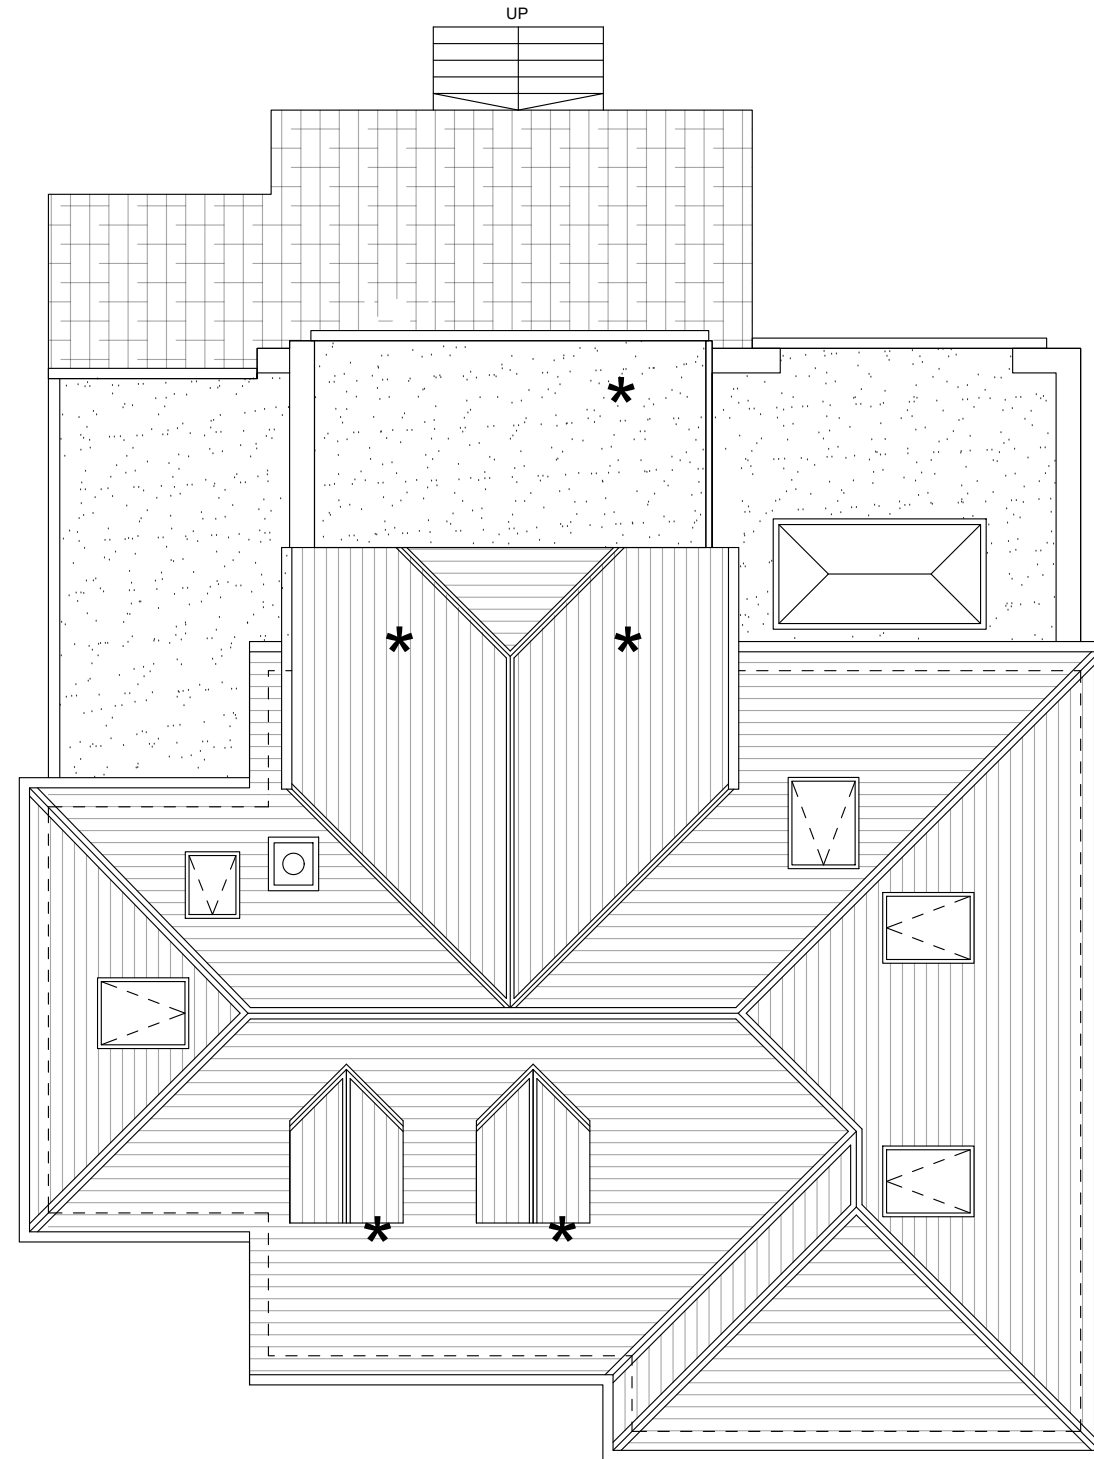

* PROPOSED CONSTRUCTION


ROOF PLAN

PROPOSED

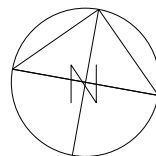 

Revisions:



- A. Planning amendments
- B. Amendments to front dormer windows

 


K V B Architects Ltd
Chartered Architects

9 High Street
Tring, Herts
HP23 5AH
Tel: +44 (0)1442 824691
Email: greg@kvbarchitects.co.uk
www.kvbarchitects.co.uk


CLIENT Mr M. Freeman	SCALE 1:100 @ A3	DATE 06.05.20
PROJECT 46 Clements Road, Rickmansworth, Chorleywood, Hertfordshire, WD3 5JT	DRAWN OE	CHECKED GB
TITLE Proposed Plans	DRAWING NO. 108	
JOB NO.	REVISION B	

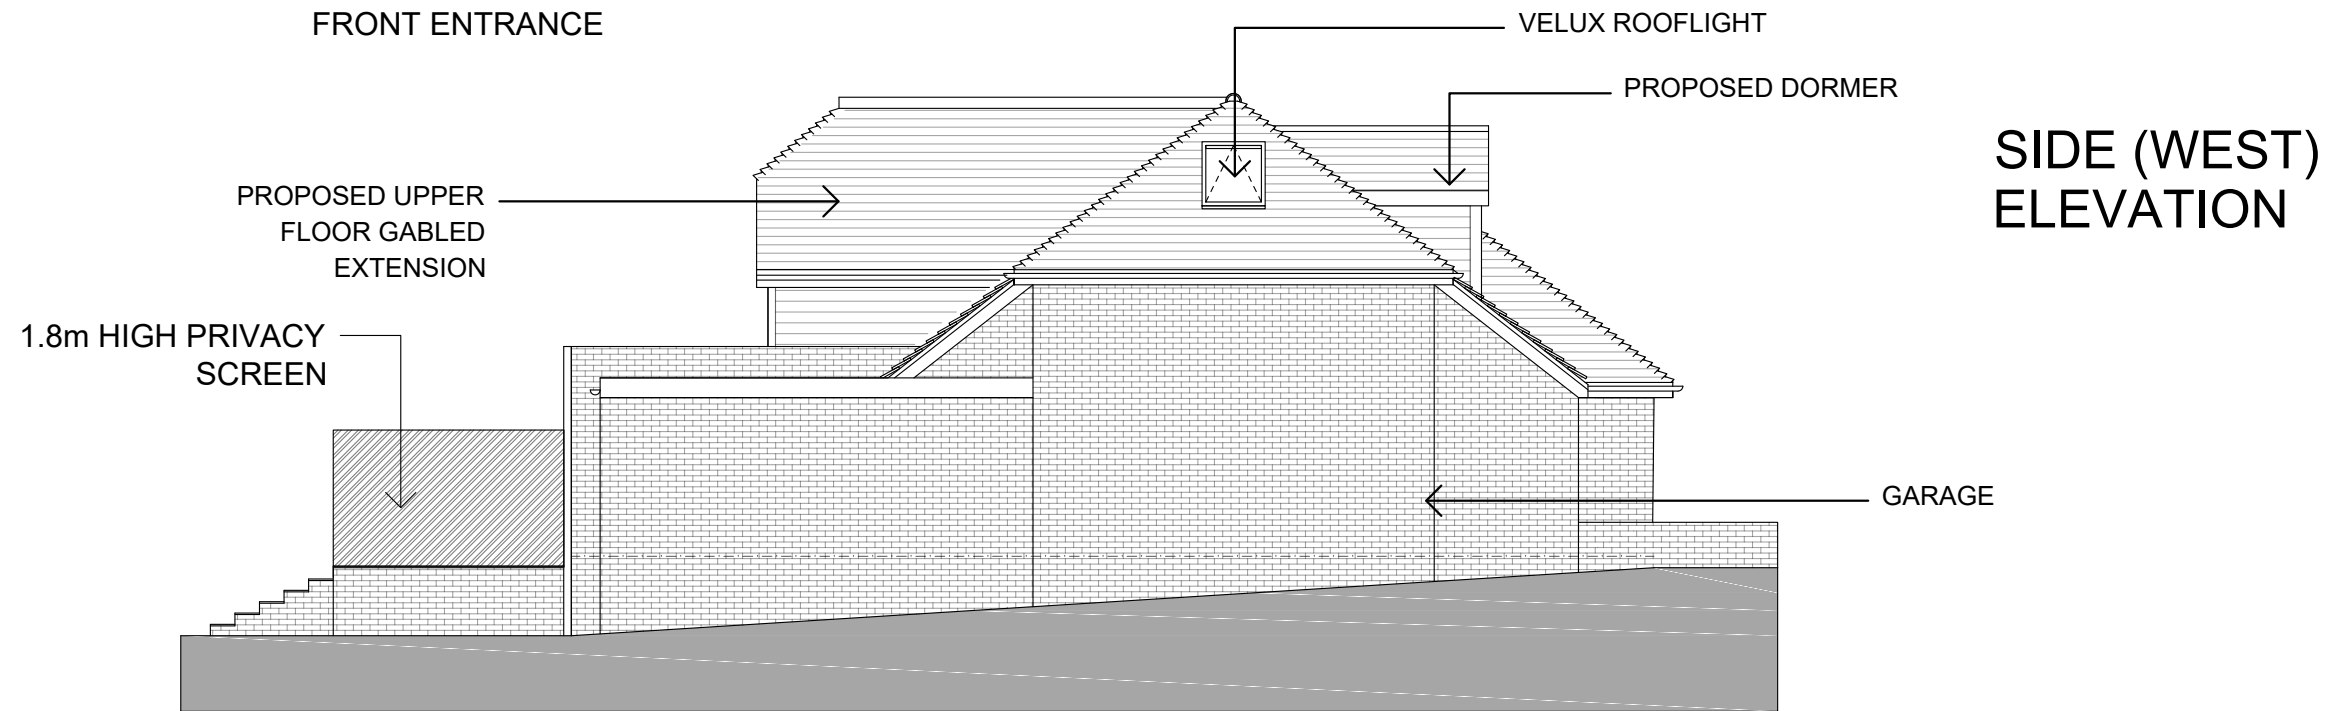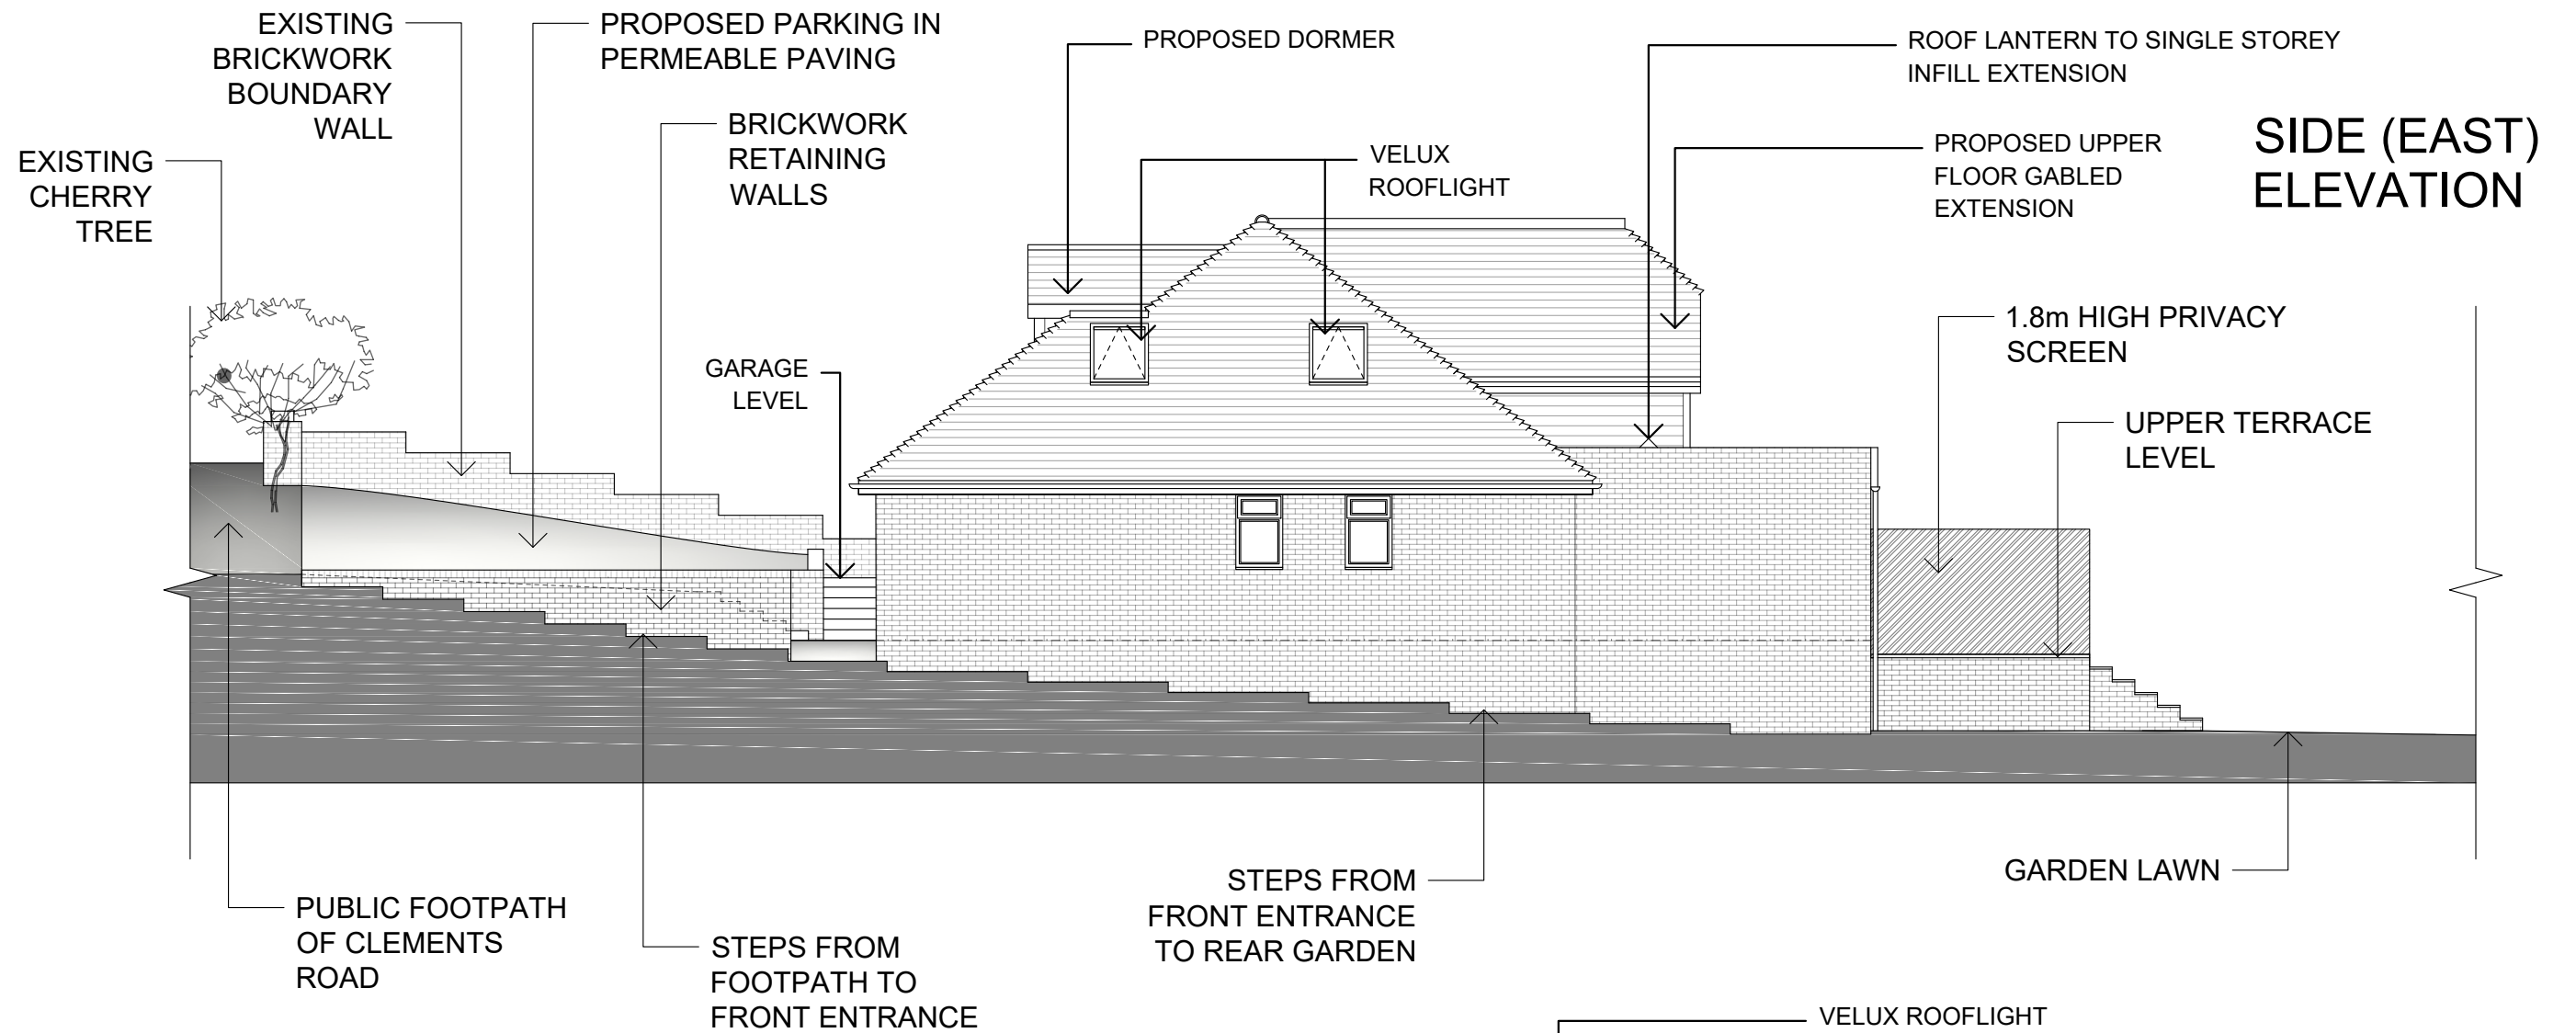

PROPOSED

 


Revisions:
A. Planning amendments

 

K V B Architects Ltd
Chartered Architects
9 High Street
Tring, Herts
HP23 5AH
Tel: +44 (0)1442 824691
Email: greg@kvbarchitects.co.uk
www.kvbarchitects.co.uk



CLIENT
Mr M. Freeman
PROJECT
46 Clements Road, Rickmansworth, Chorleywood,
Hertfordshire, WD3 5JT
TITLE
Proposed Elevations

SCALE 1:100 @ A3	DATE 06.05.20
DRAWN OE	CHECKED GB
DRAWING NO.	110
JOB NO.	REVISION A

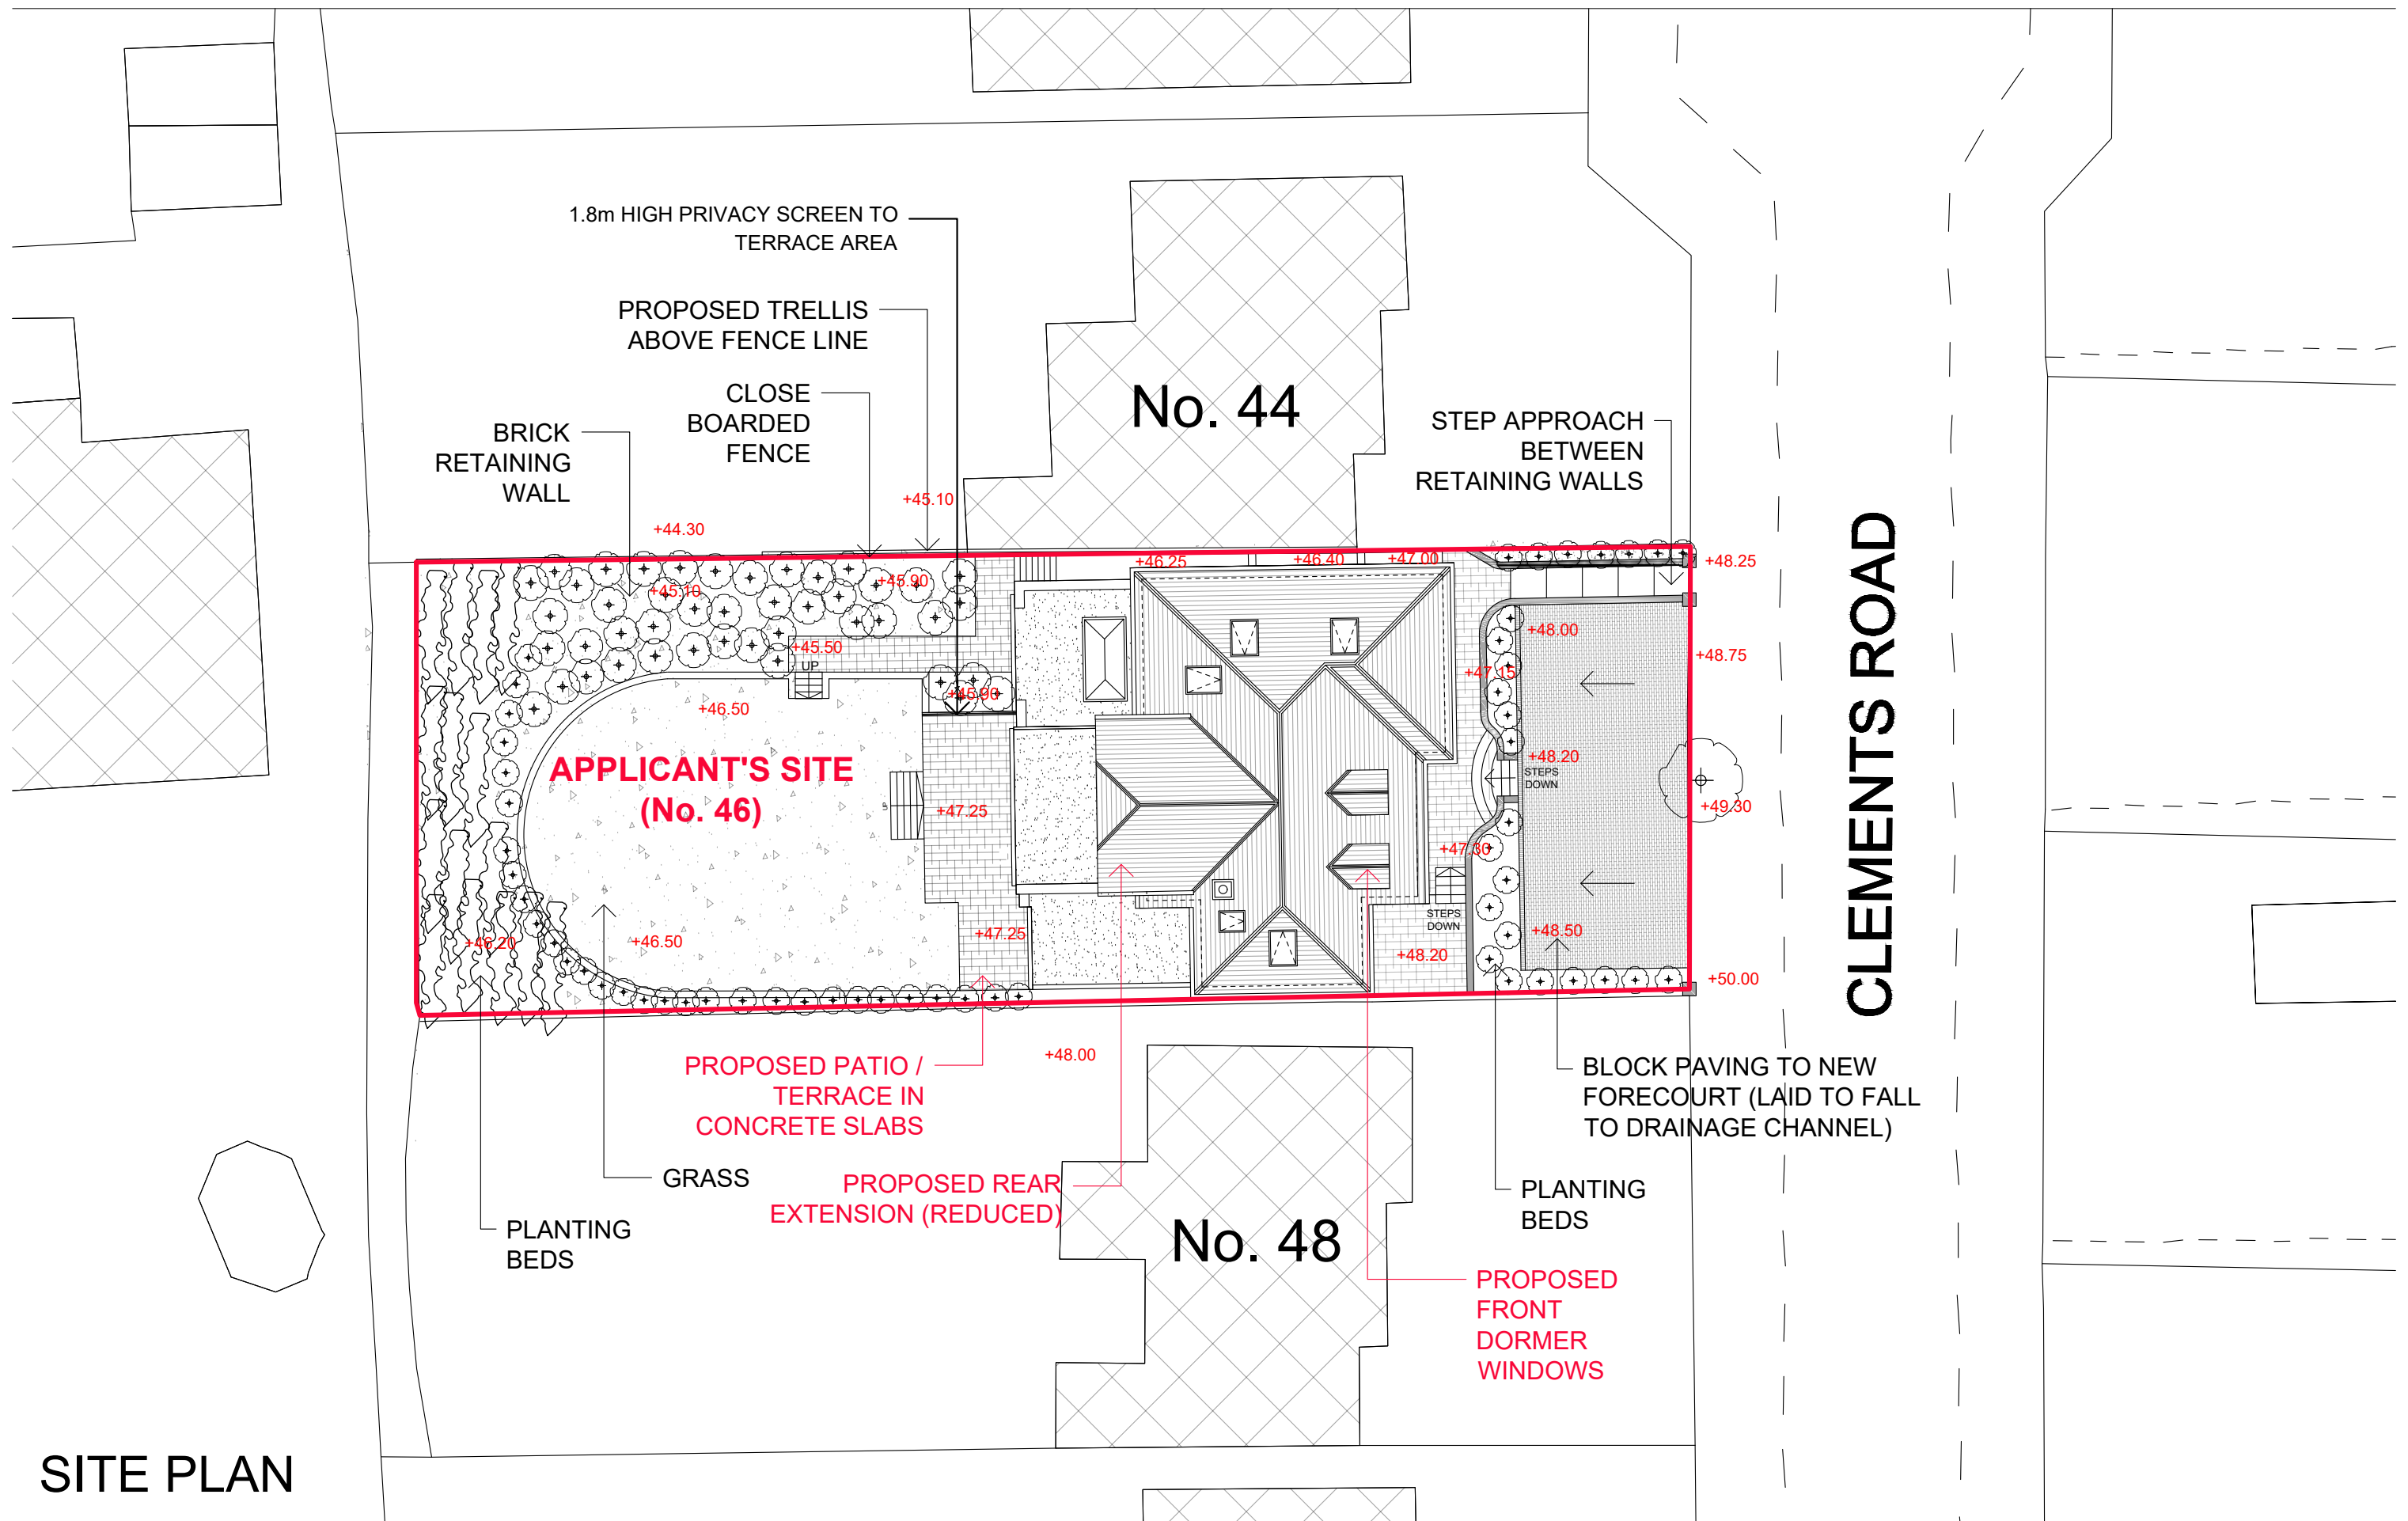


SITE PLAN

PROPOSED

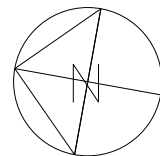 

- REVISIONS:
- A. Planning amendments
 - B. Levels added to plan
 - C. Planning amendments
 - D. Rear garden amendments
 - E. Rear garden amendments

 

K V B Architects Ltd
Chartered Architects
9 High Street
Tring, Herts
HP23 5AH
Tel: +44 (0)1442 824691
Email: greg@kvbarchitects.co.uk
www.kvbarchitects.co.uk

CLIENT
Mr M. Freeman

PROJECT
46 Clements Road, Rickmansworth, Chorleywood,
Hertfordshire, WD3 5JT

TITLE
Proposed Site Plan

SCALE 1:200 @ A3	DATE 06.05.20
DRAWN OE	CHECKED GB
DRAWING NO.	106
JOB NO.	REVISION E