


PROPOSED BLOCK PLAN

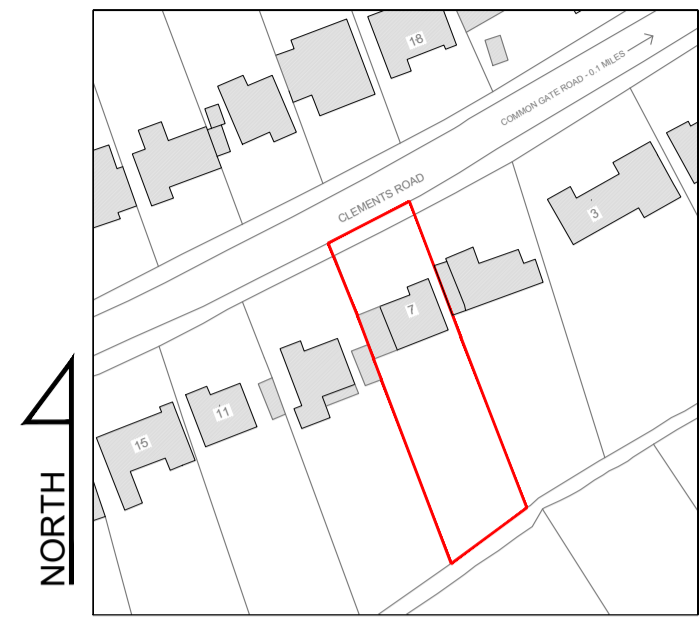

LOCATION PLAN
SCALE 1:1250

Rev	Date	Description	Int.
A	24.02.20	AMENDED FOR VALIDATION	BR


Client
MR & MRS MASTIN

Project Title
PROPOSED NEW DETACHED DWELLING
7 CLEMENTS ROAD, CHORLEYWOOD, WD3 5JS
Drawing Title


Cad File	Sheet Size	Scale
P004	A1	1:100
Drawn by	Drawing Date	Approved by
BR	JAN 2020	-
Project No.	Drawing No.	Revision
0169	P103	A

BR ARCHITECTURE
This drawing is property of BR Architecture © and must not be copied or otherwise reproduced. All dimensions must be checked on site before commencing work. No dimensions to be scaled from this drawing. This drawing was produced using AutoCad 2010.

PLANNING ISSUE

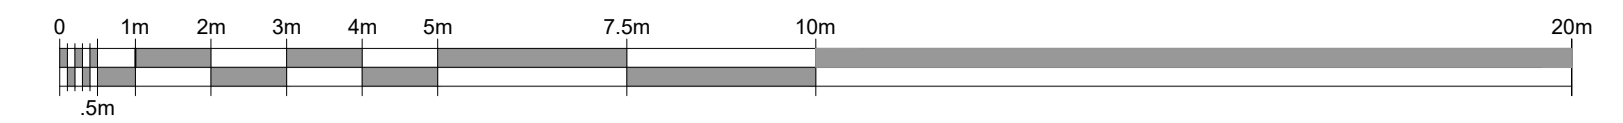

LOCATION PLAN
SCALE 1:1250

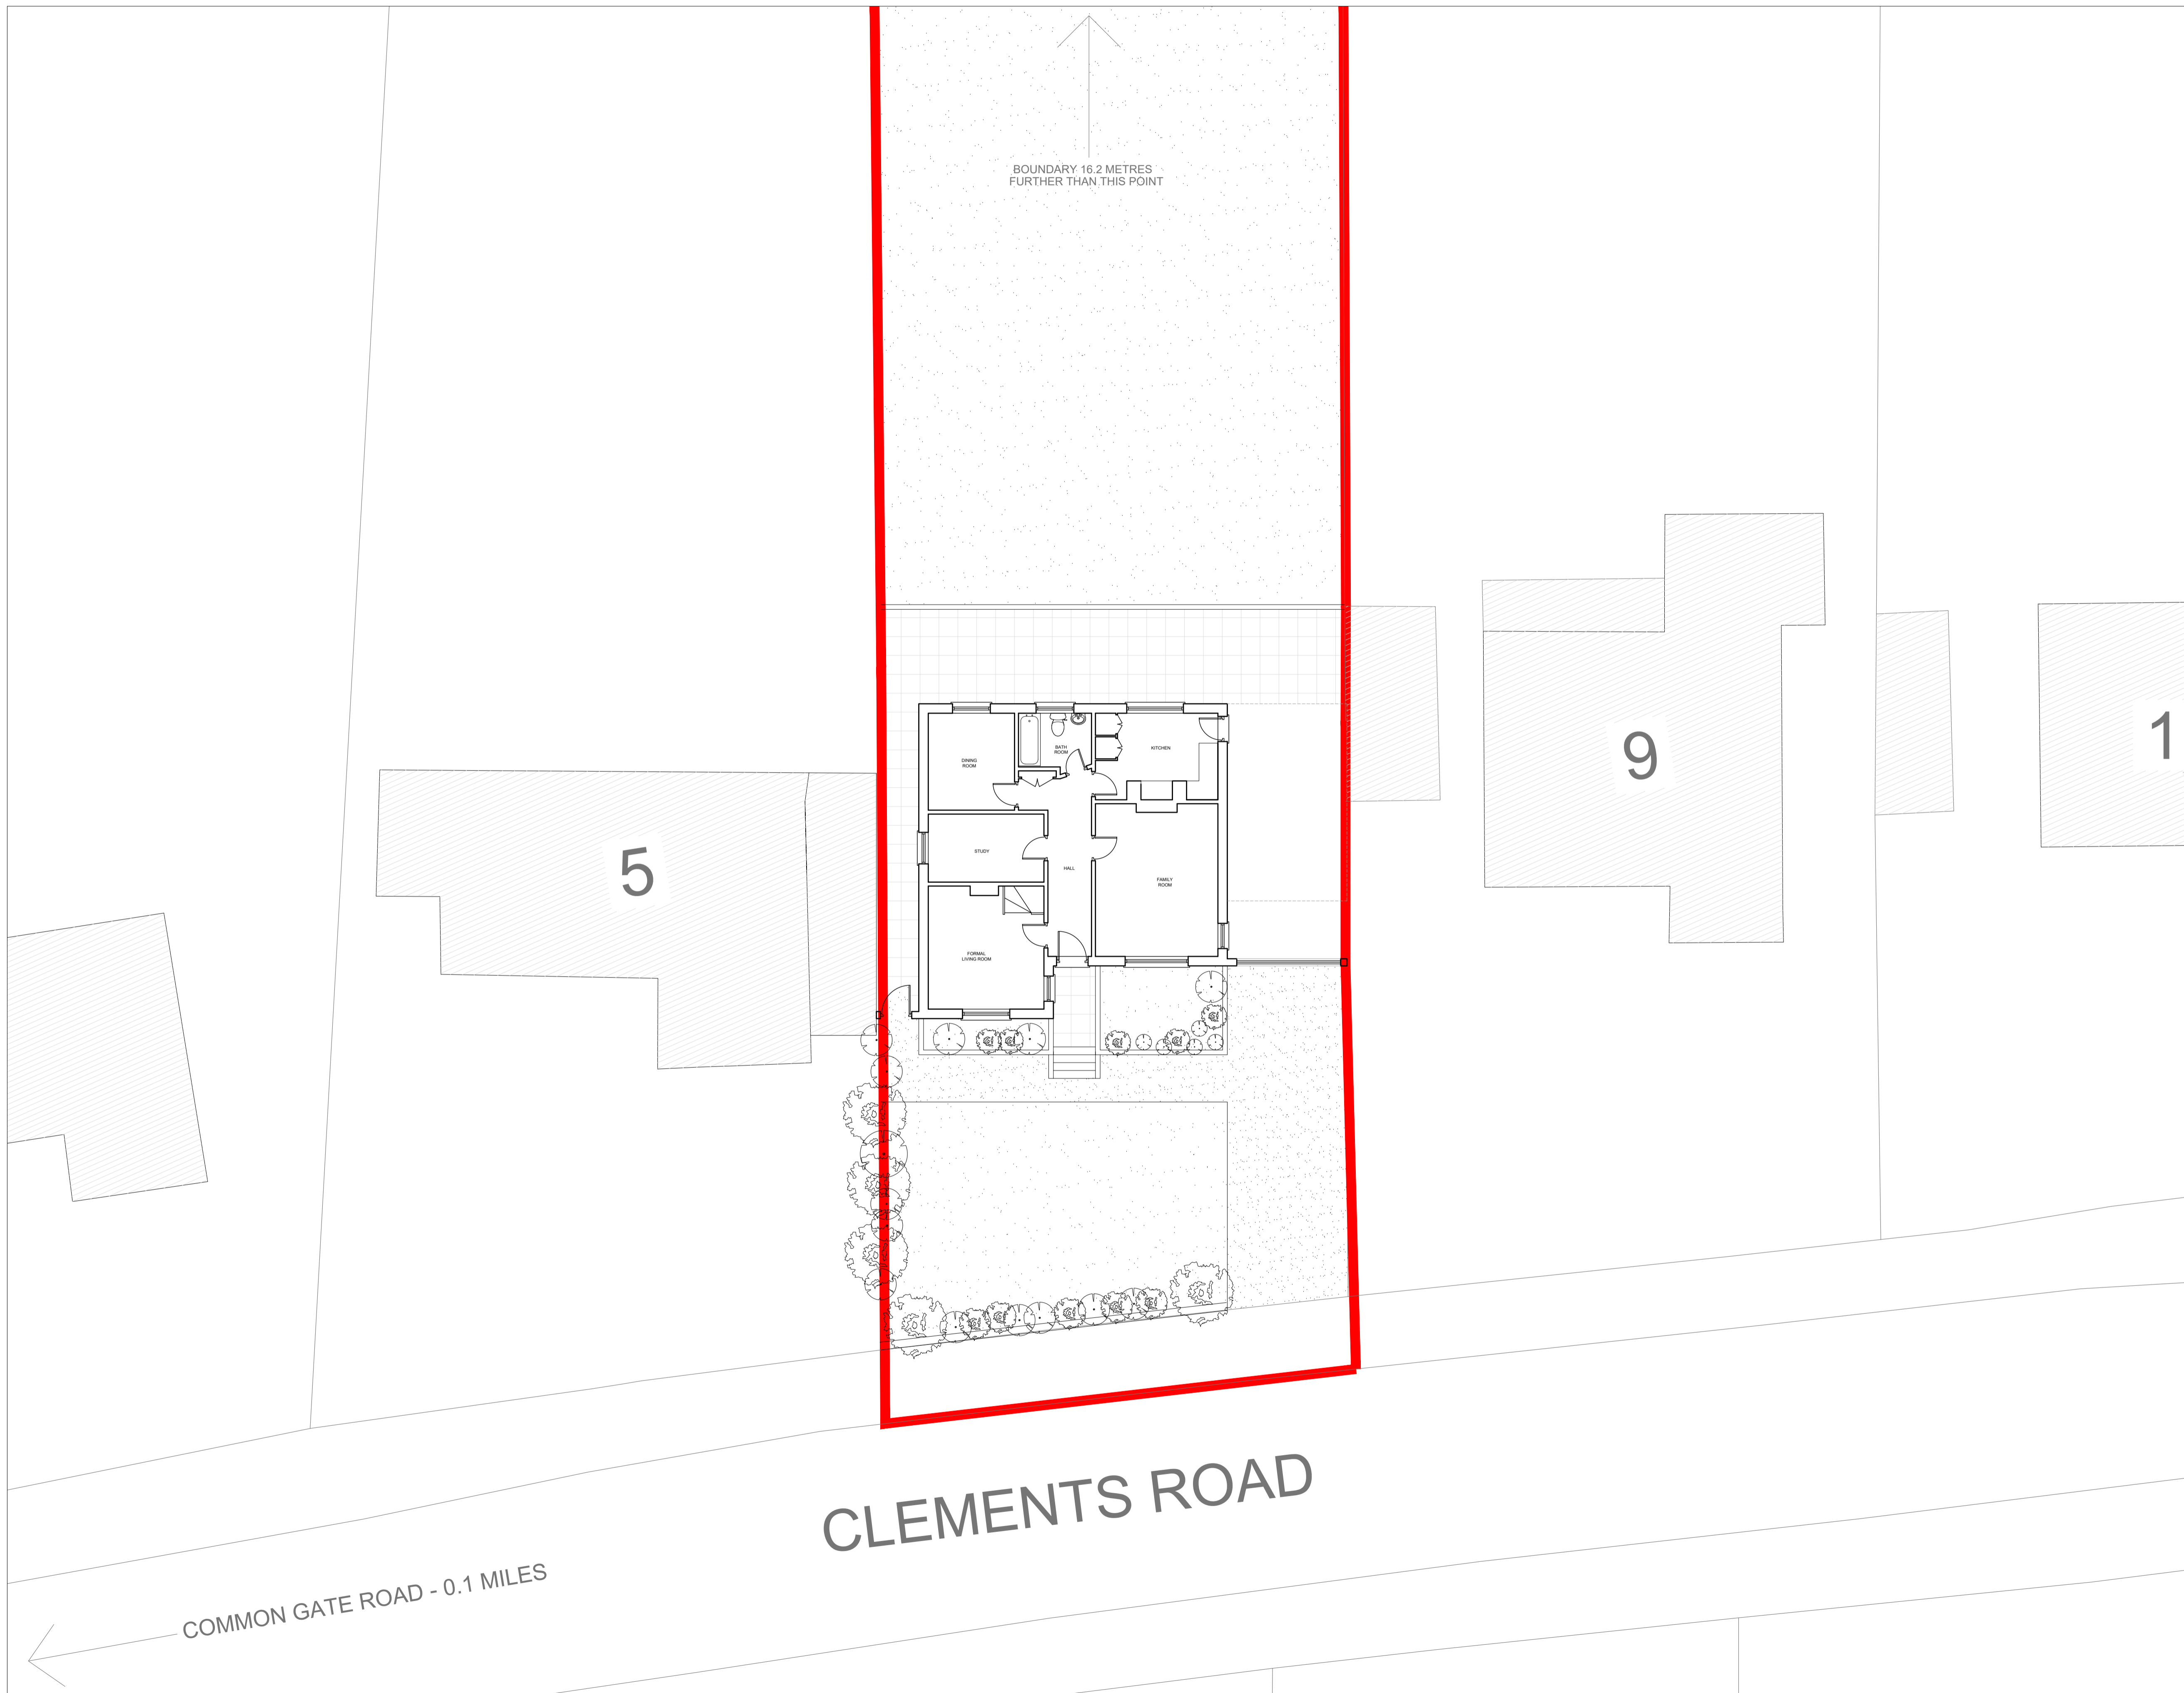

EXISTING BLOCK PLAN

Rev.	Date	Description	Int.
A	24.02.20	AMENDED FOR VALIDATION	BR

Client
MR & MRS MASTIN







Project Title
PROPOSED NEW DETACHED DWELLING
7 CLEMENTS ROAD, CHORLEYWOOD, WD3 5JS
Drawing Title

Cad File	Sheet Size	Scale
P004	A1	1:100
Drawn by	BR	Approved by
Project No.	0169	Revision
	P102	A



This drawing is property of BR Architecture © and must not be copied or otherwise reproduced. All dimensions must be checked on site before commencing work. No dimensions to be scaled from this drawing. This drawing was produced using AutoCad 2010.

PLANNING ISSUE

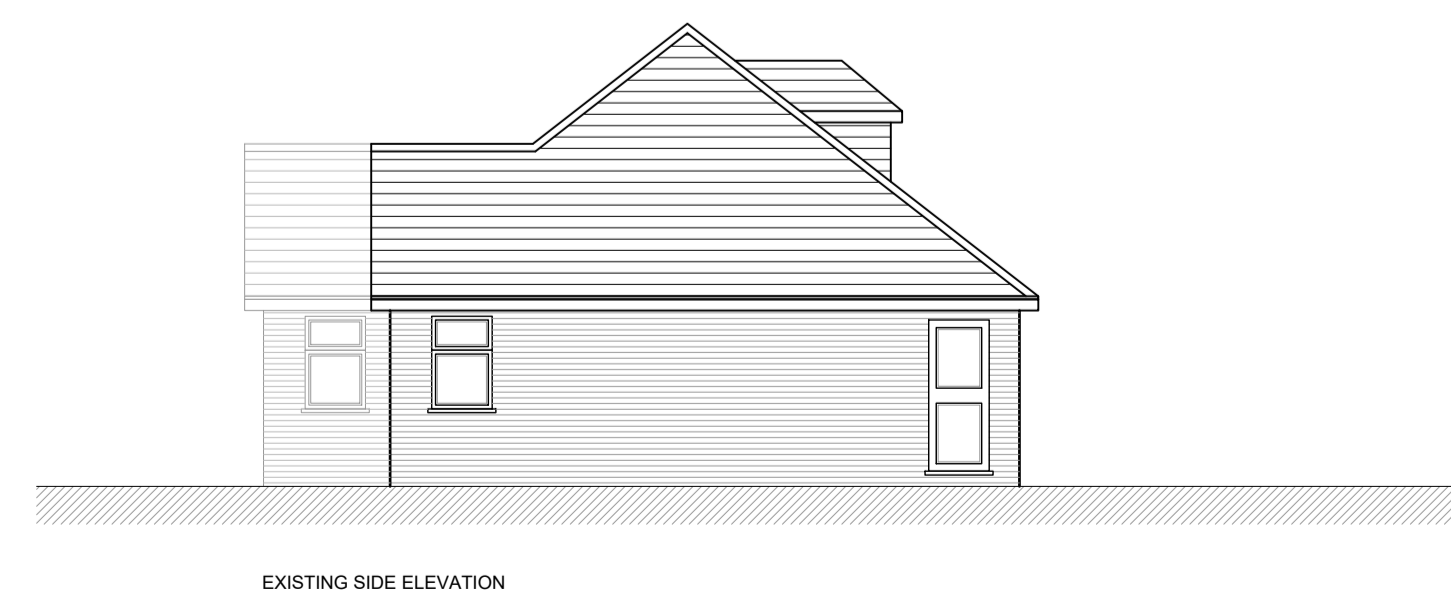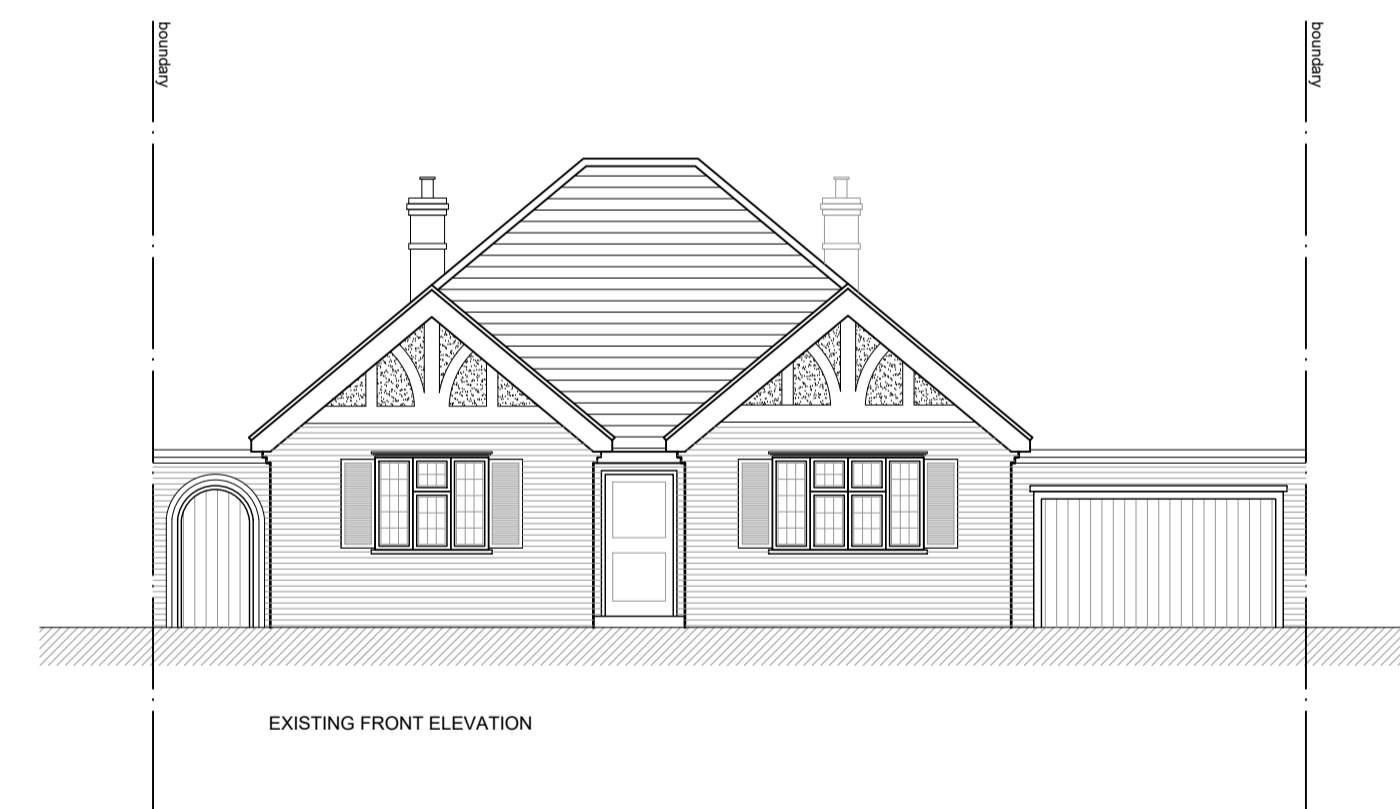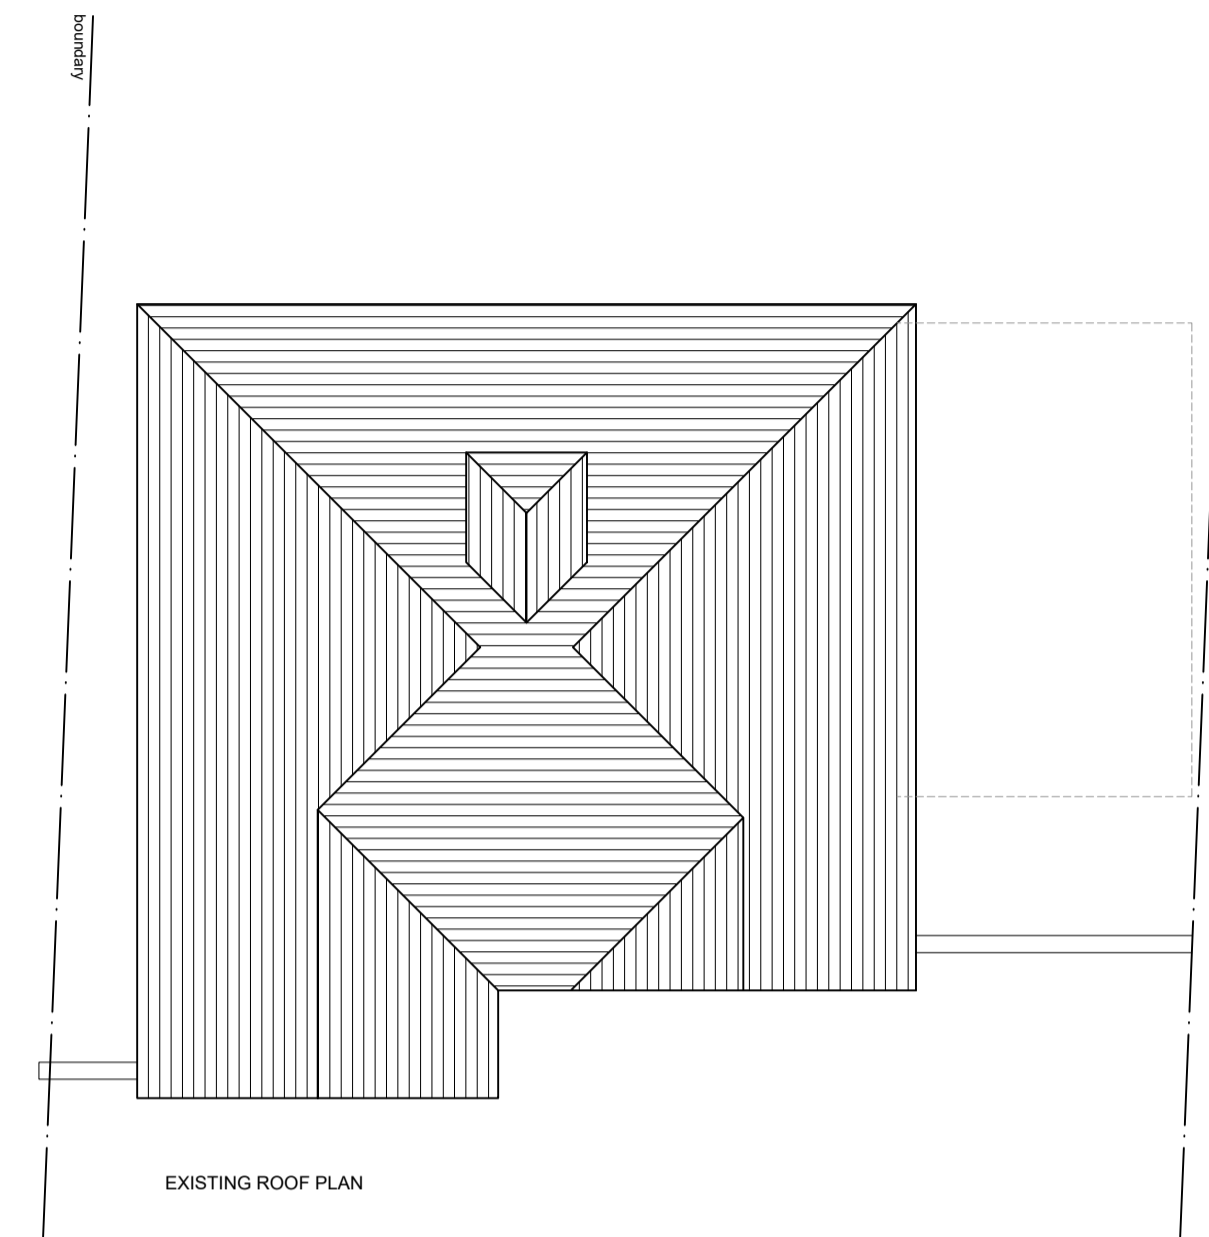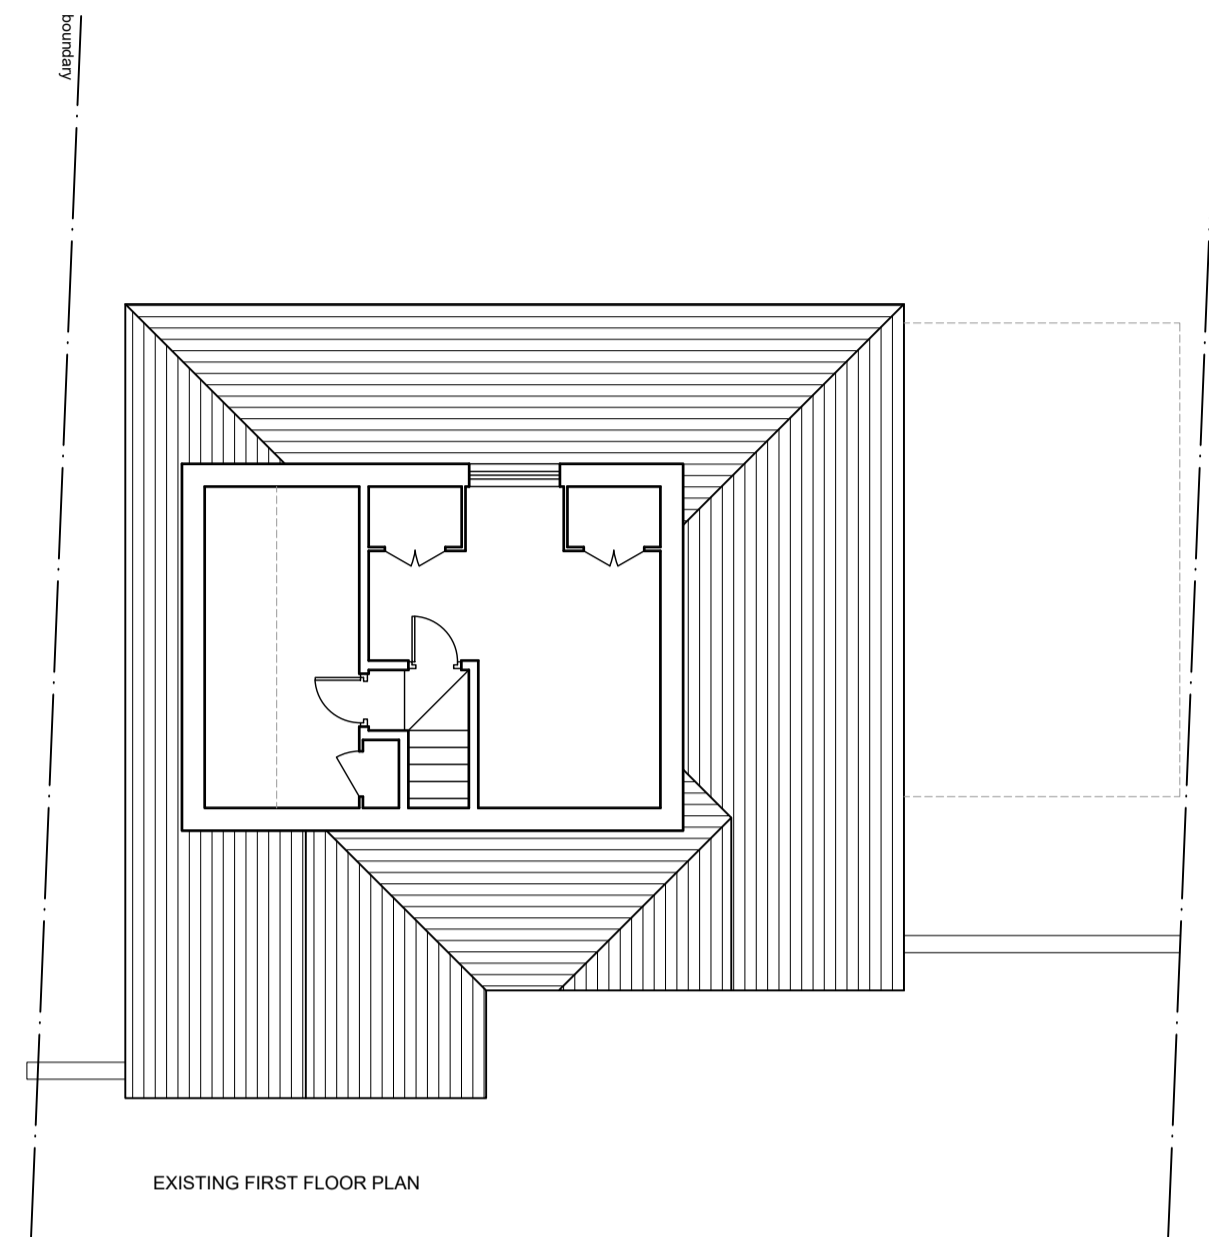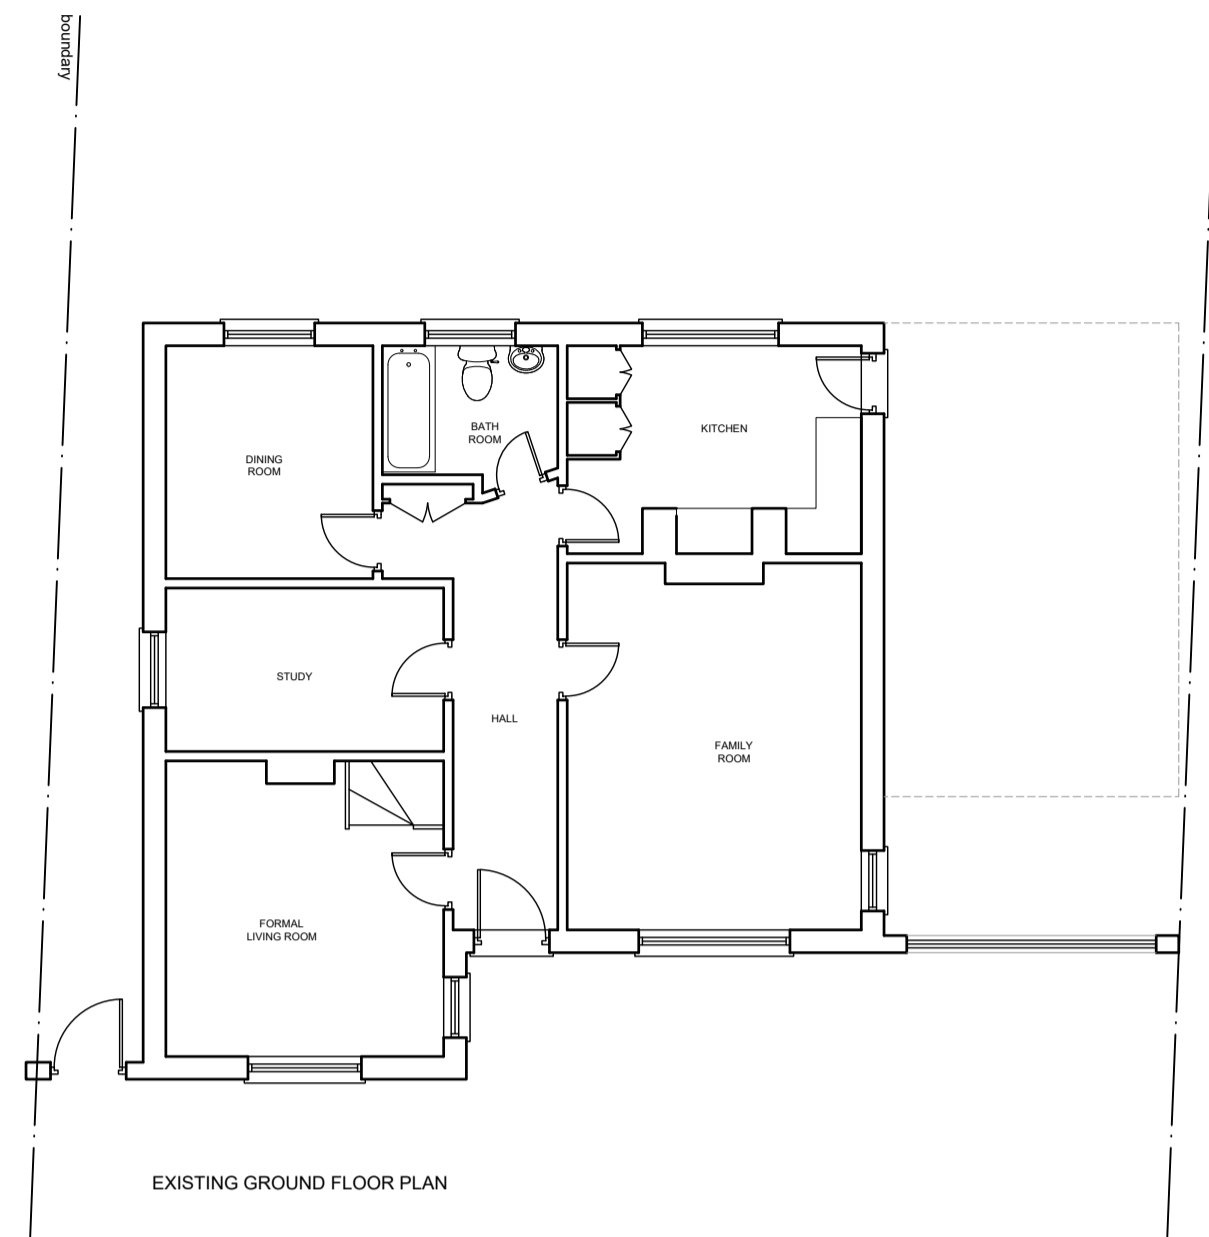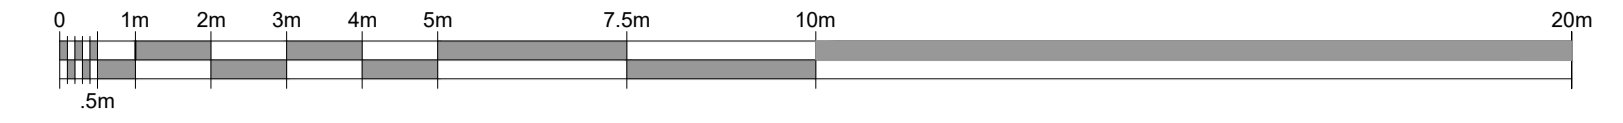

LOCATION PLAN
SCALE 1:1250

Rev.	Date	Description	Int.
A	24.02.20	AMENDED FOR VALIDATION	BR

Client
MR & MRS MASTIN

Project Title
PROPOSED NEW DETACHED DWELLING
7 CLEMENTS ROAD, CHORLEYWOOD, WD3 5JS


EXISTING PLANS & ELEVATIONS

Cad File	Sheet Size	Scale
P004	A1	1:100
Drawn by	Drawing Date	Approved by
BR	JAN.2020	-
Project No.	Drawing No.	Revision
0169	P201	A




This drawing is property of BR Architecture © and must not be copied or otherwise reproduced. All dimensions must be checked on site before commencing work. No dimensions to be scaled from this drawing. This drawing was produced using AutoCad 2010.


PLANNING ISSUE

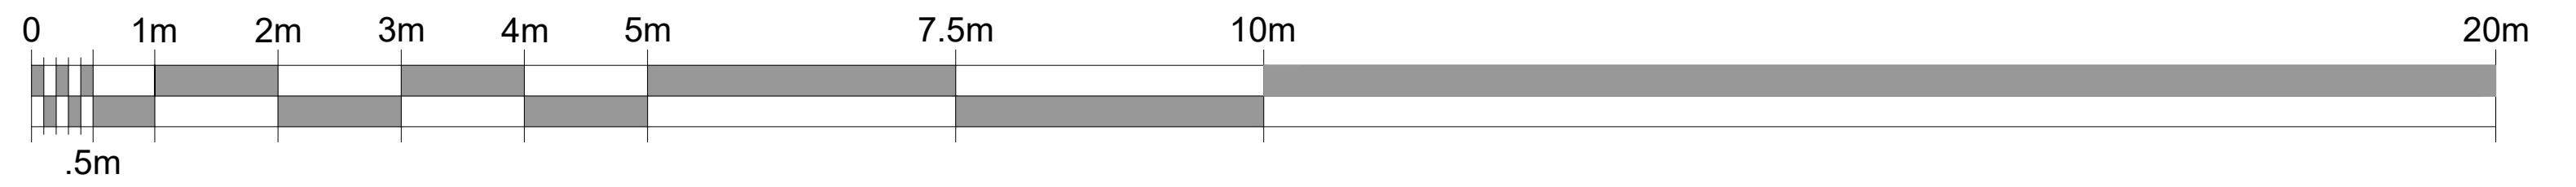

LOCATION PLAN
SCALE 1:1250

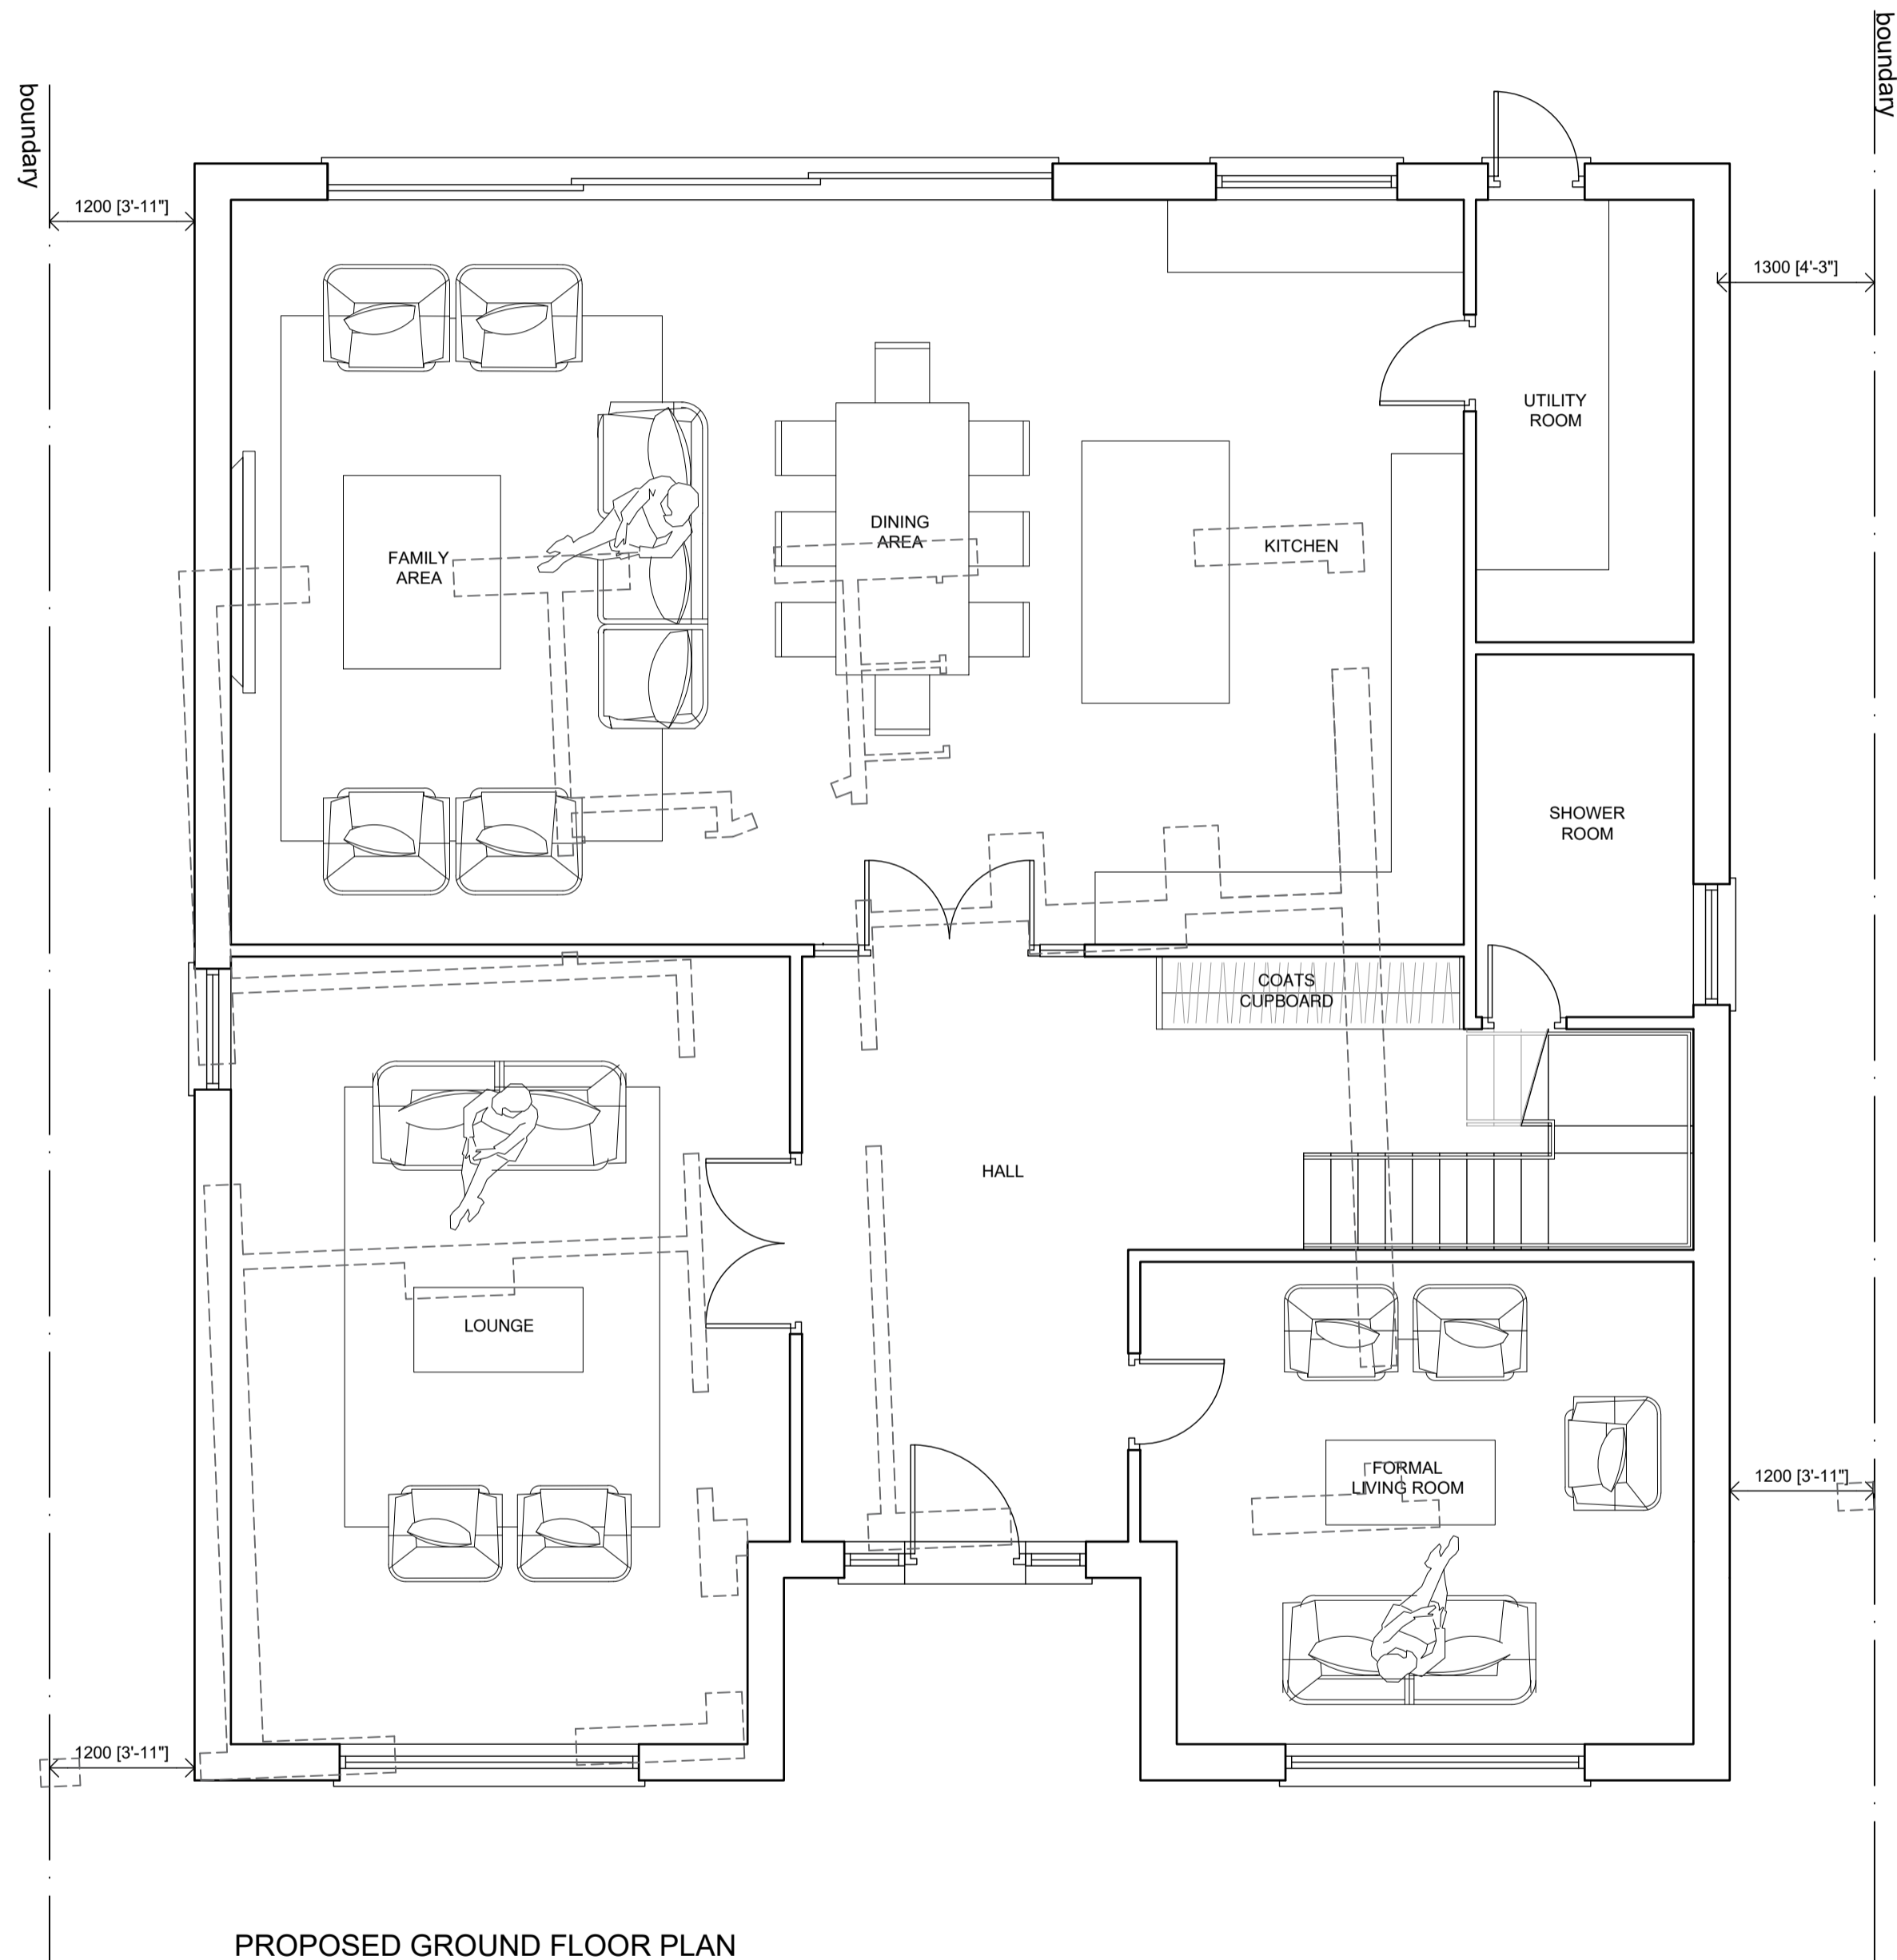

PROPOSED GROUND FLOOR PLAN

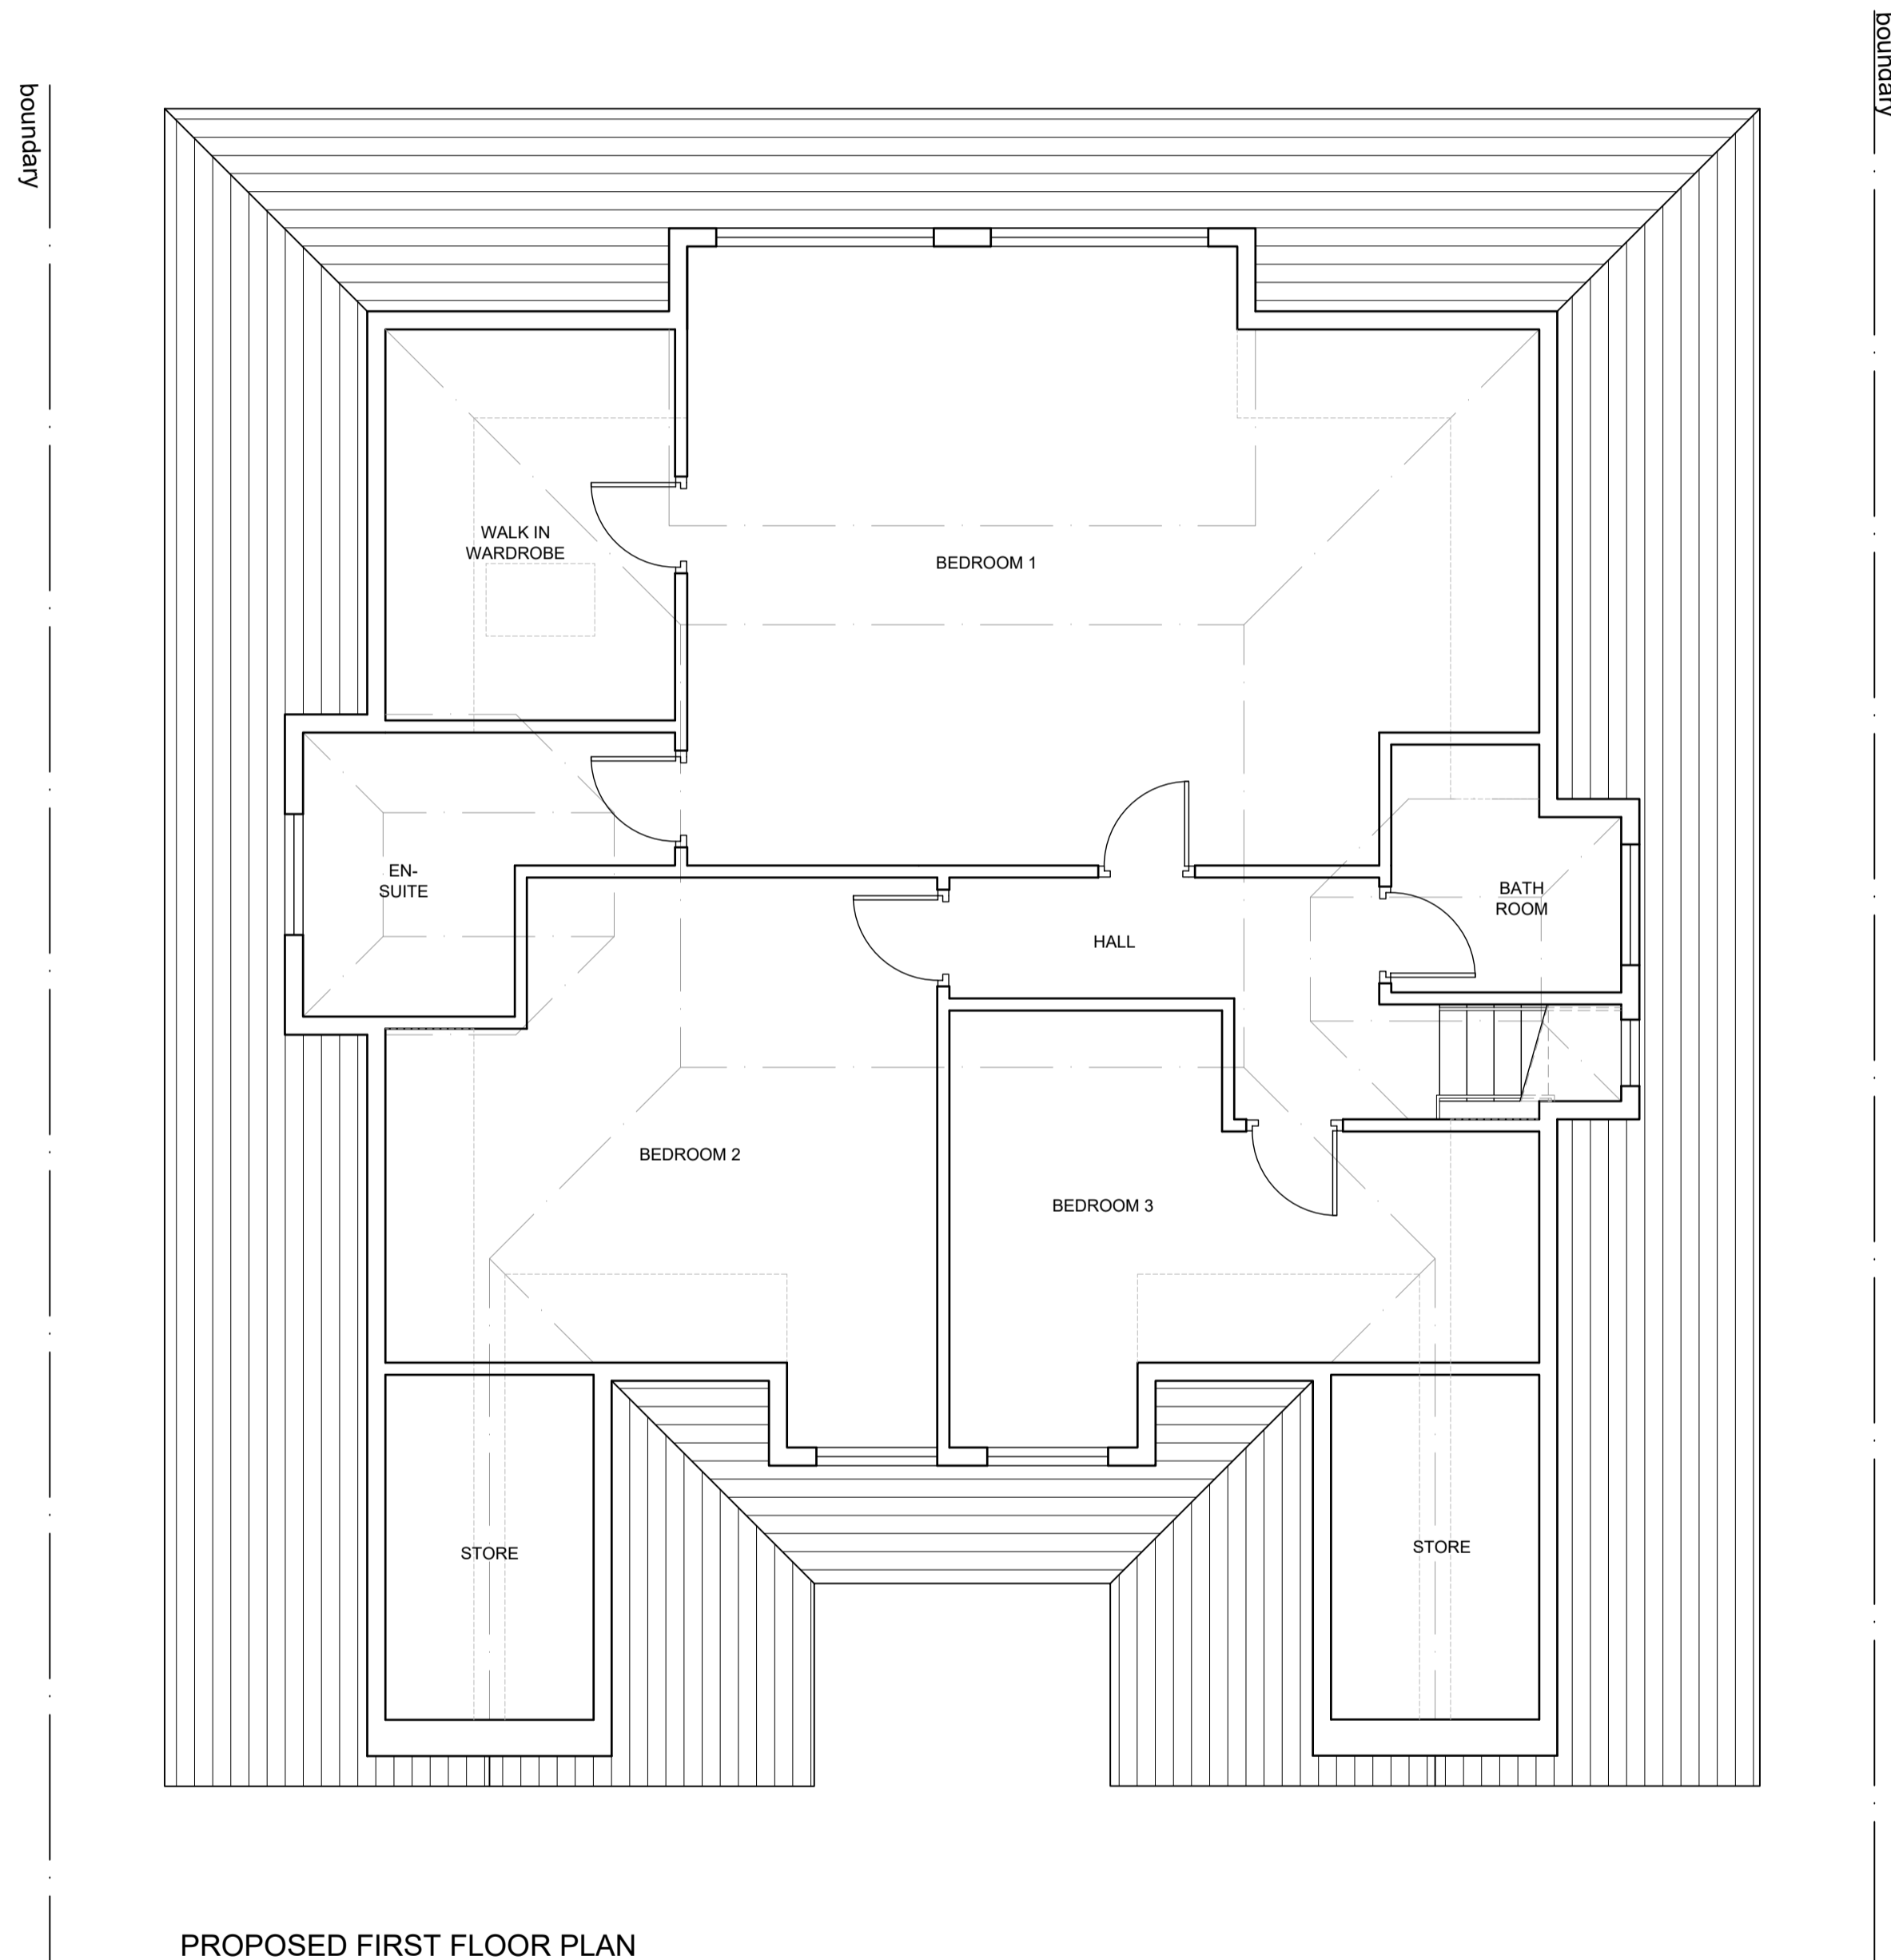

PROPOSED FIRST FLOOR PLAN

Rev	Date	Description	Init.
B	24.04.20	TO SUIT CASE OFFICER COMMENTS	BR
A	22.04.20	TO SUIT CASE OFFICER COMMENTS	BR

Client

MR & MRS MASTIN

Project Title

PROPOSED NEW DETACHED DWELLING

7 CLEMENTS ROAD, CHORLEYWOOD, WD3 5JS

Drawing Title

PROPOSED GROUND & FIRST FLOOR PLAN

Cad File Sheet Size Scale

P004 A1 1:50

Drawn by Drawing Date Approved by

BR JAN.2020 -


Project No. Drawing No. Revision

0169 P301 B


BR ARCHITECTURE

This drawing is property of BR Architecture © and must not be copied or otherwise reproduced. All dimensions must be checked on site before commencing work. No dimensions to be scaled from this drawing. This drawing was produced using AutoCad 2010.

PLANNING ISSUE

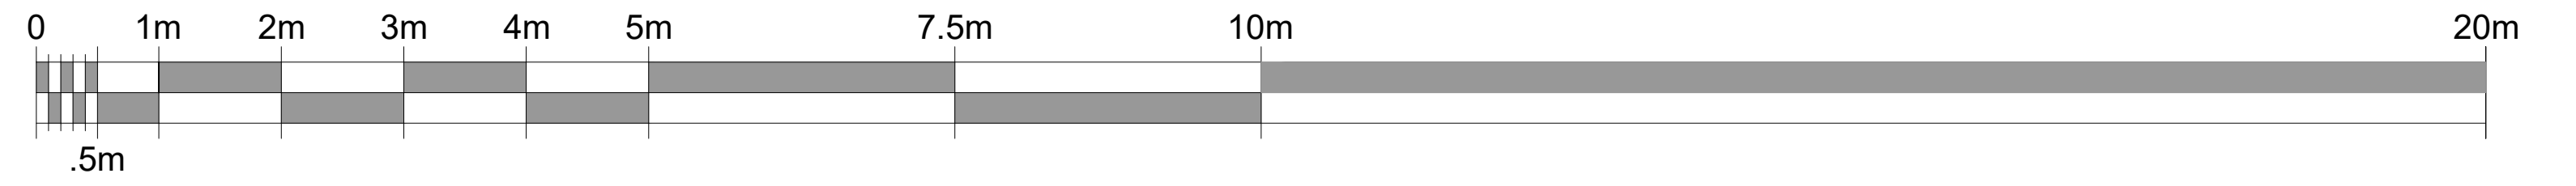


LOCATION PLAN
SCALE 1:1250

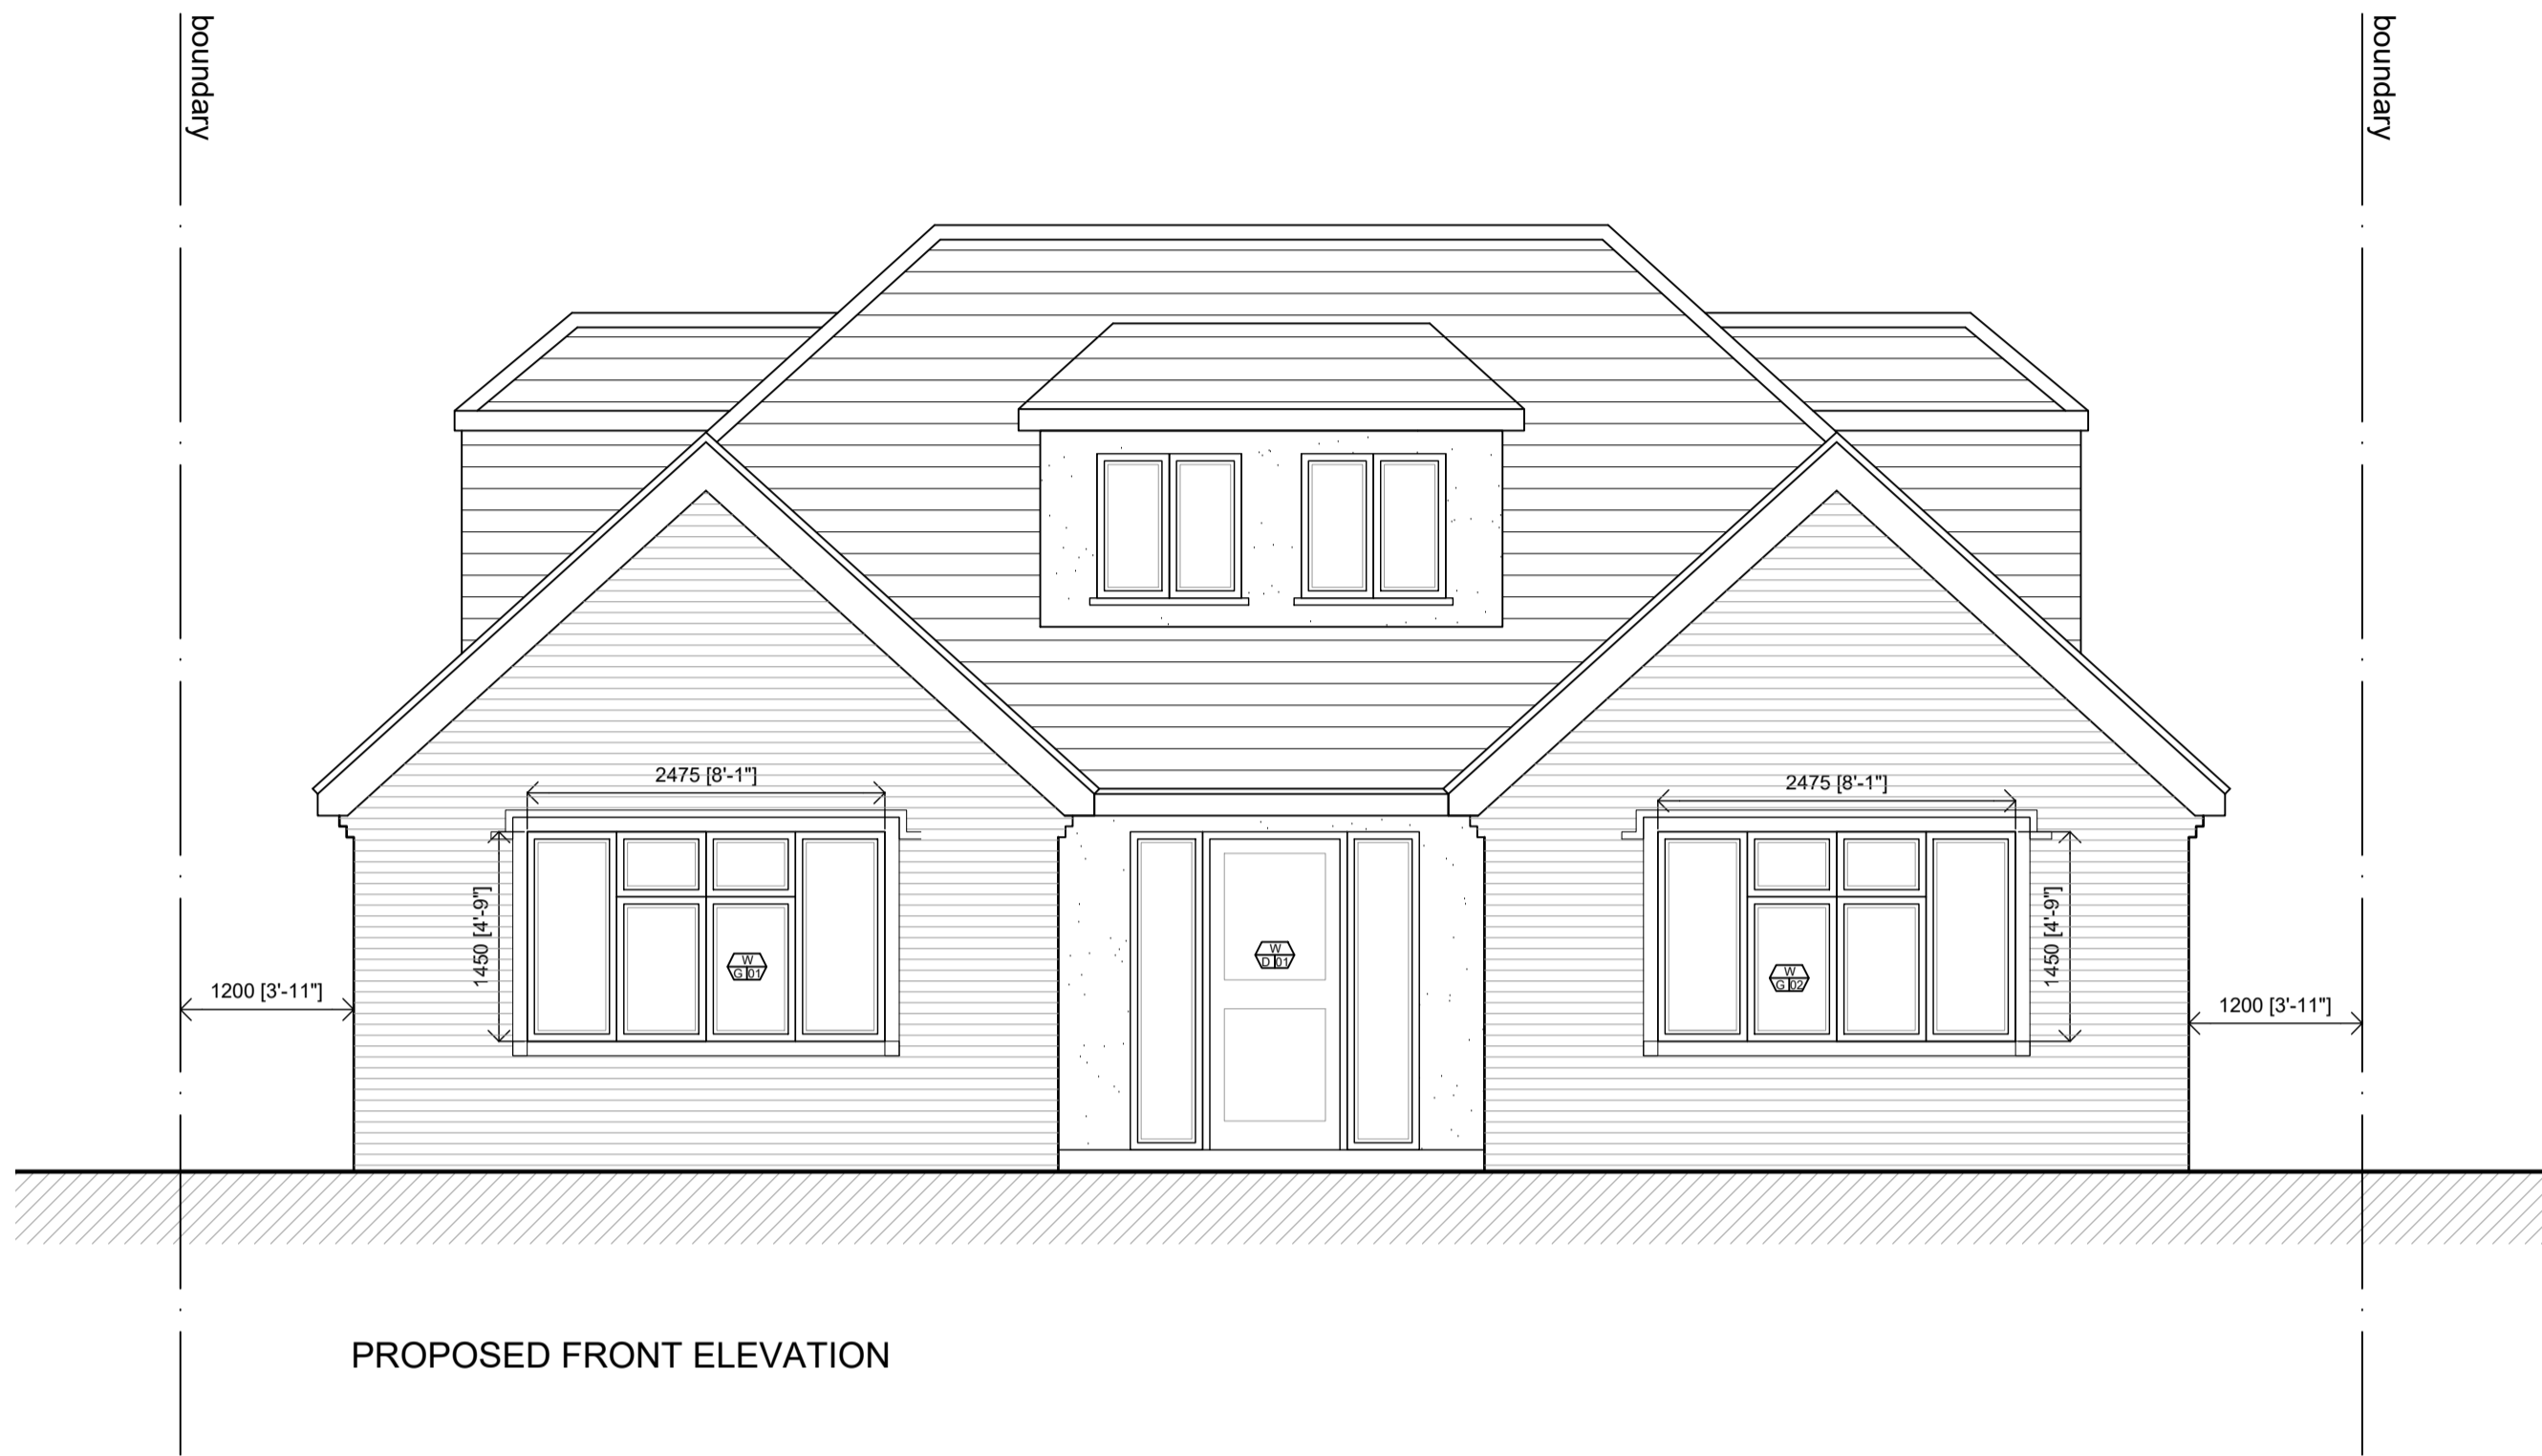

PROPOSED FRONT ELEVATION



PROPOSED REAR ELEVATION

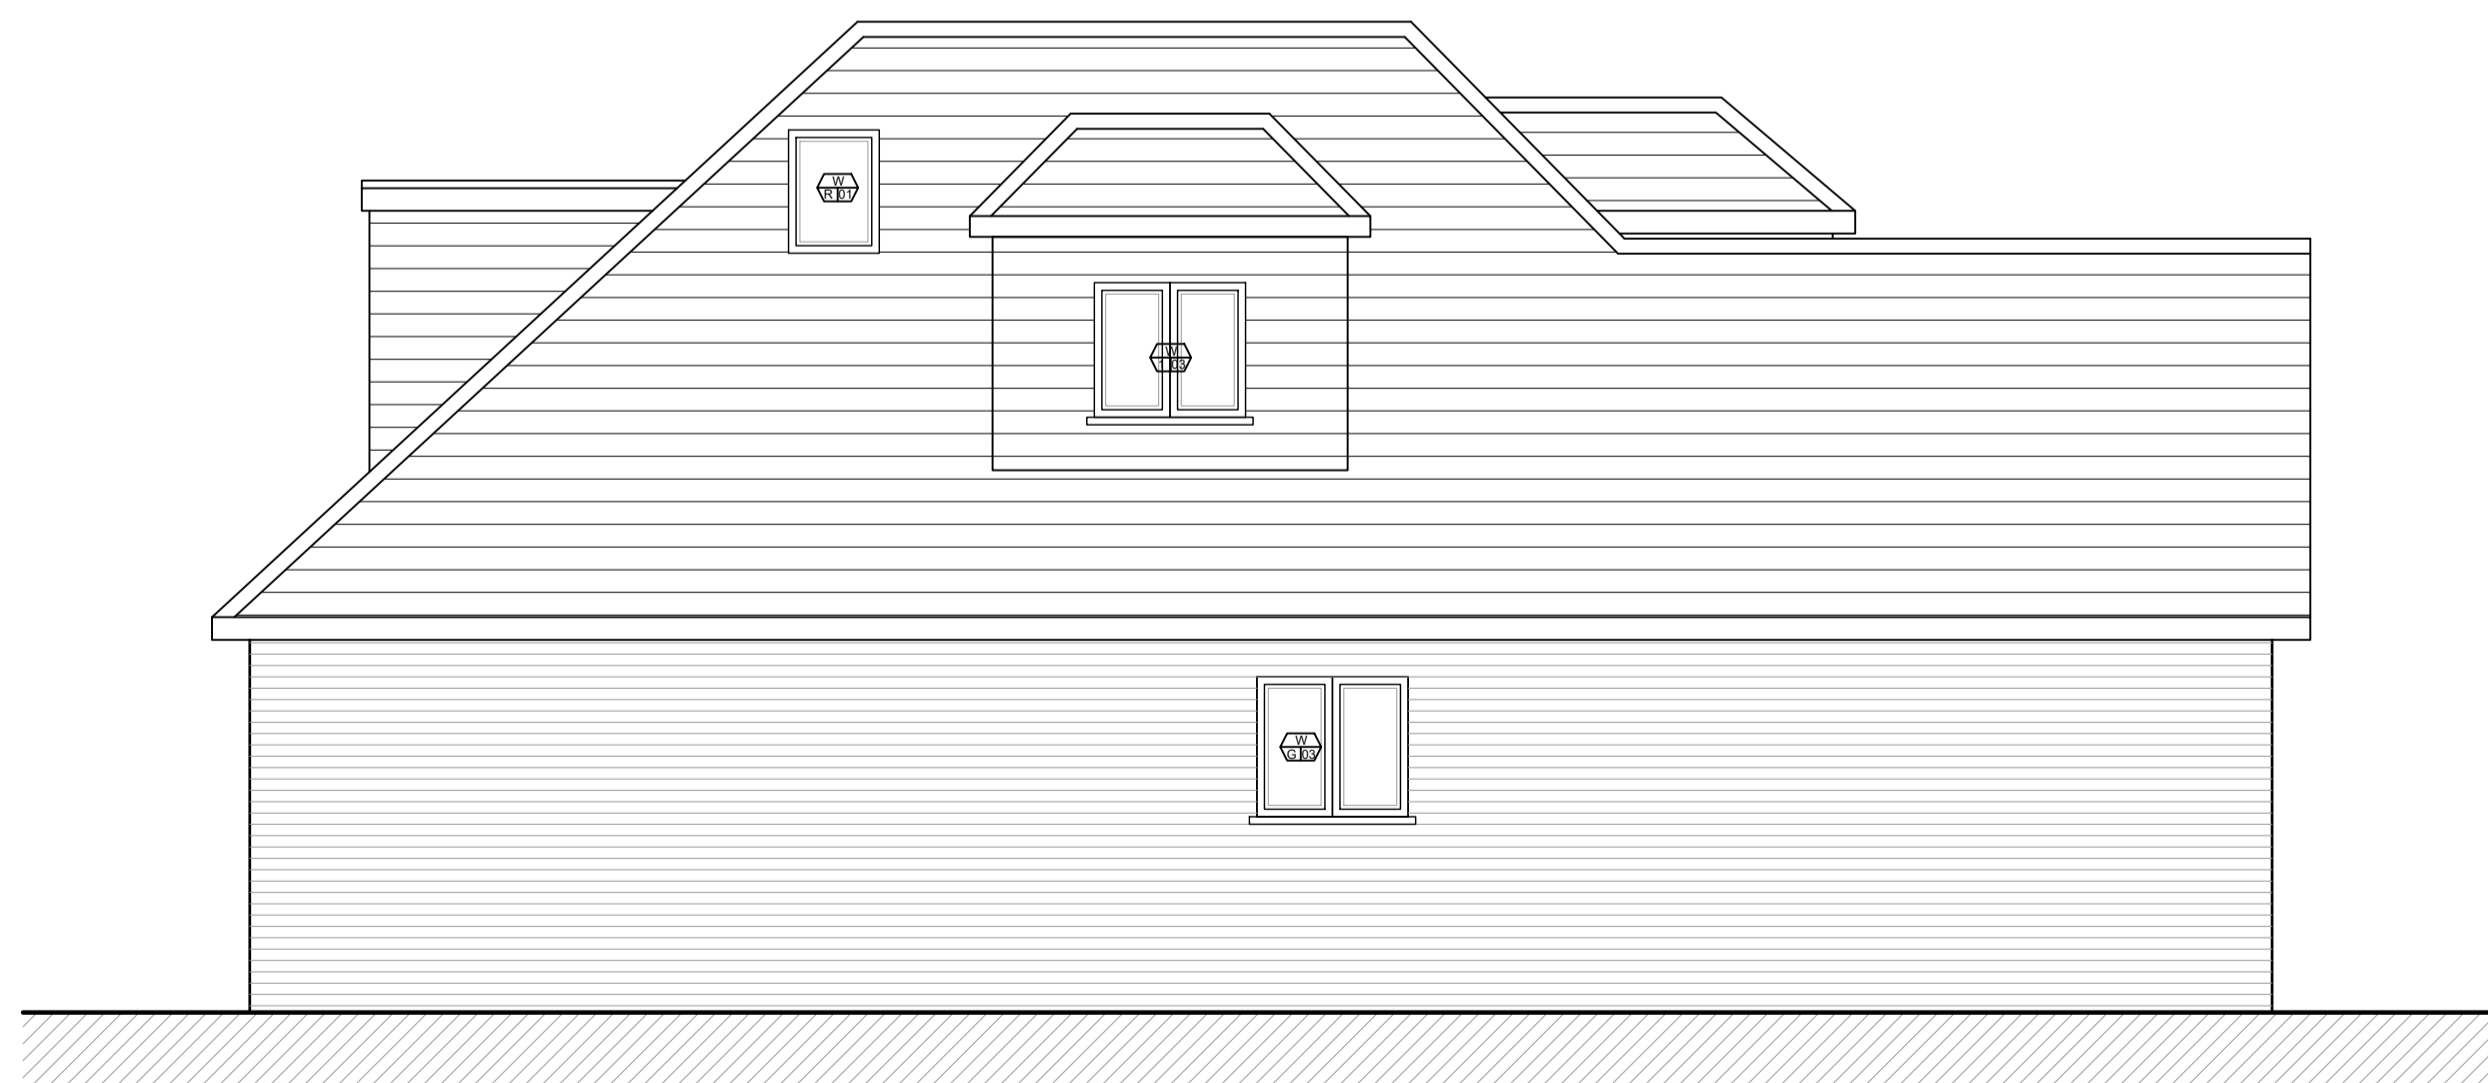

PROPOSED SIDE ELEVATION



PROPOSED SIDE ELEVATION

Rev	Date	Description	Init.
B	24.04.20	TO SUIT CASE OFFICER COMMENTS	BR
A	22.04.20	TO SUIT CASE OFFICER COMMENTS	BR

Client

MR & MRS MASTIN

Project Title

PROPOSED NEW DETACHED DWELLING

7 CLEMENTS ROAD, CHORLEYWOOD, WD3 5JS

Drawing Title

PROPOSED ELEVATIONS

Cad File	Sheet Size	Scale
P004	A1	1:50

Drawn by	Drawing Date	Approved by
BR	JAN.2020	-


Project No.	Drawing No.	Revision
0169	P401	B

0169 P401 B



This drawing is property of BR Architecture © and must not be copied or otherwise reproduced. All dimensions must be checked on site before commencing work. No dimensions to be scaled from this drawing. This drawing was produced using AutoCad 2010.

PLANNING ISSUE

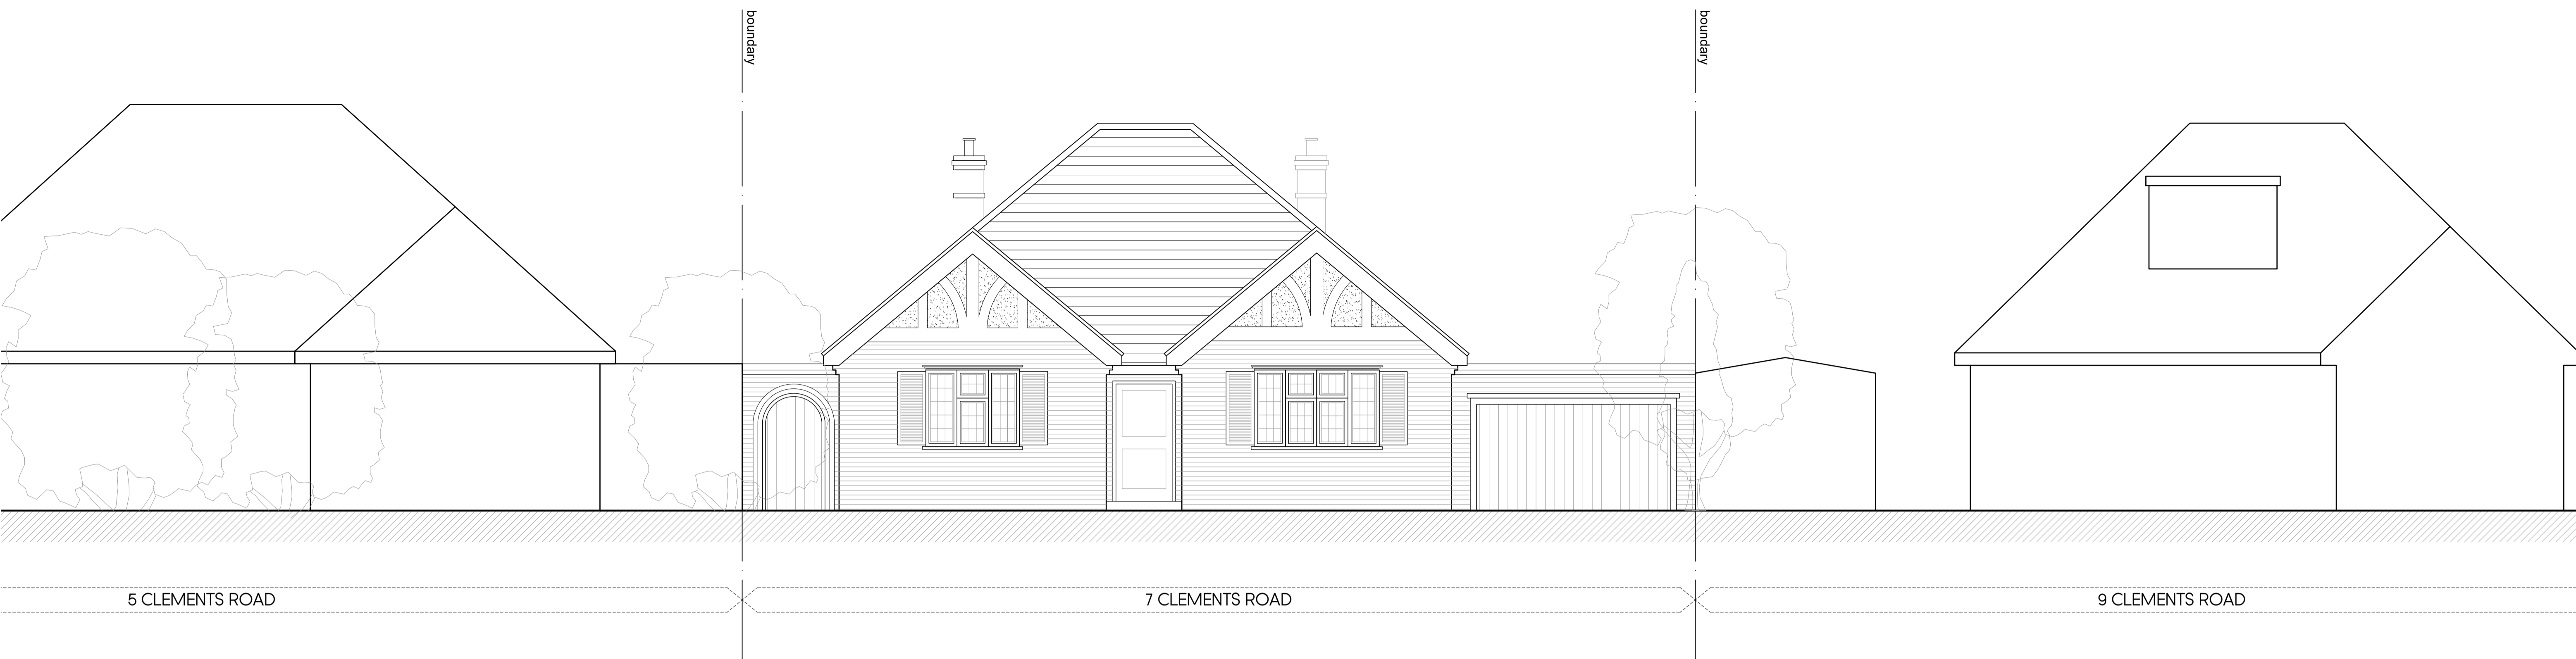

EXISTING STREET SCENE



PROPOSED STREET SCENE

Rev	Date	Description	Init.
B	24.04.20	TO SUIT CASE OFFICER COMMENTS	BR
A	22.04.20	TO SUIT CASE OFFICER COMMENTS	BR

Client
MR & MRS MASTIN

Project Title
PROPOSED NEW DETACHED DWELLING
7 CLEMENTS ROAD, CHORLEYWOOD, WD3 5JS
Drawing Title

EXISTING & PROPOSED STREET SCENE

Cad File	Sheet Size	Scale
P004	A1	1:50
Drawn by	Drawing Date	Approved by
BR	JAN.2020	-
Project No.	Drawing No.	Revision
0169	P105	B



This drawing is property of BR Architecture © and must not be copied or otherwise reproduced. All dimensions must be checked on site before commencing work. No dimensions to be scaled from this drawing. This drawing was produced using AutoCad 2010.

PLANNING ISSUE



LOCATION PLAN
SCALE 1:1250

