




Proposed temporary structure - Block plan

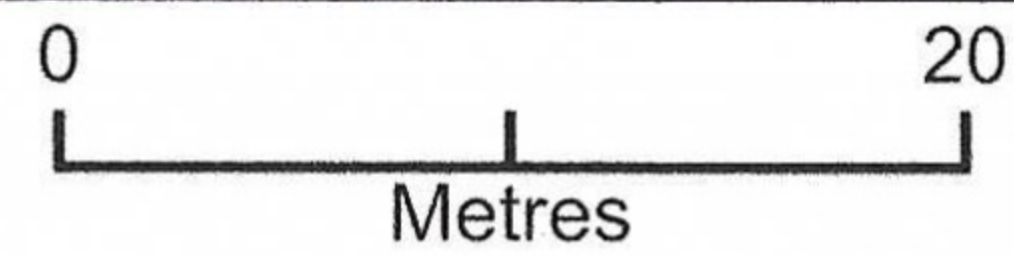

Plan Produced for: Get Set 4 Tennis
Date Produced: 25 May 2021
Plan Reference Number: TQRQM21145140524578
Scale: 1:500 @ A4

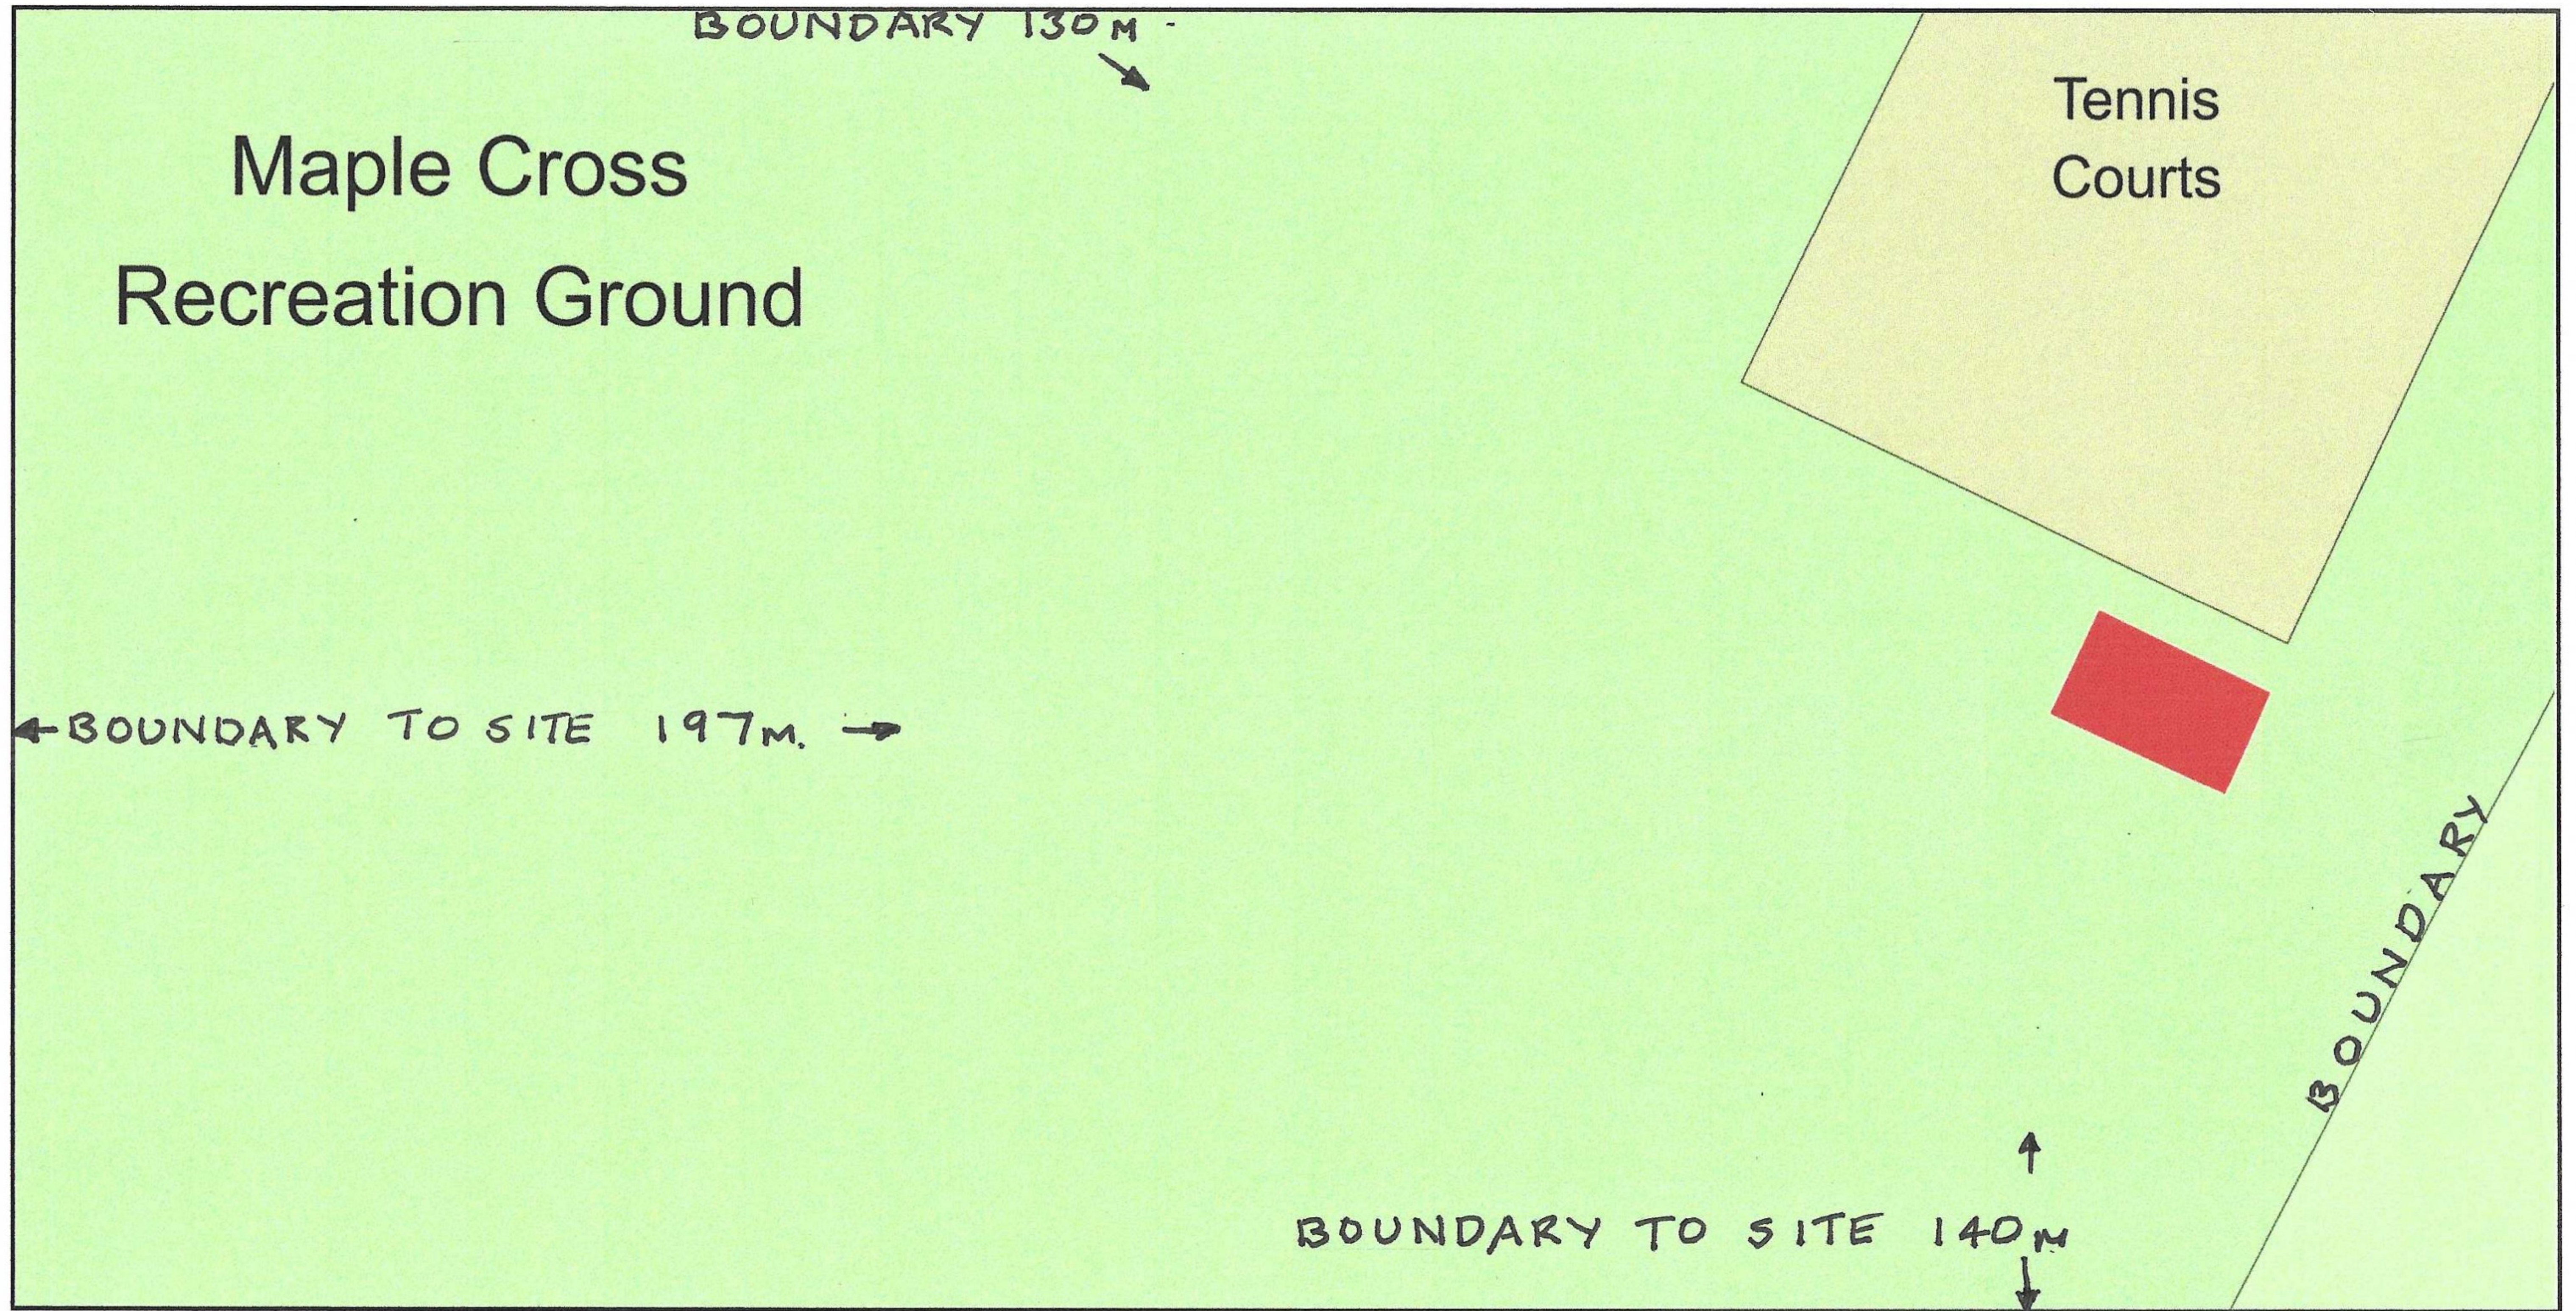

FLOOR PLAN

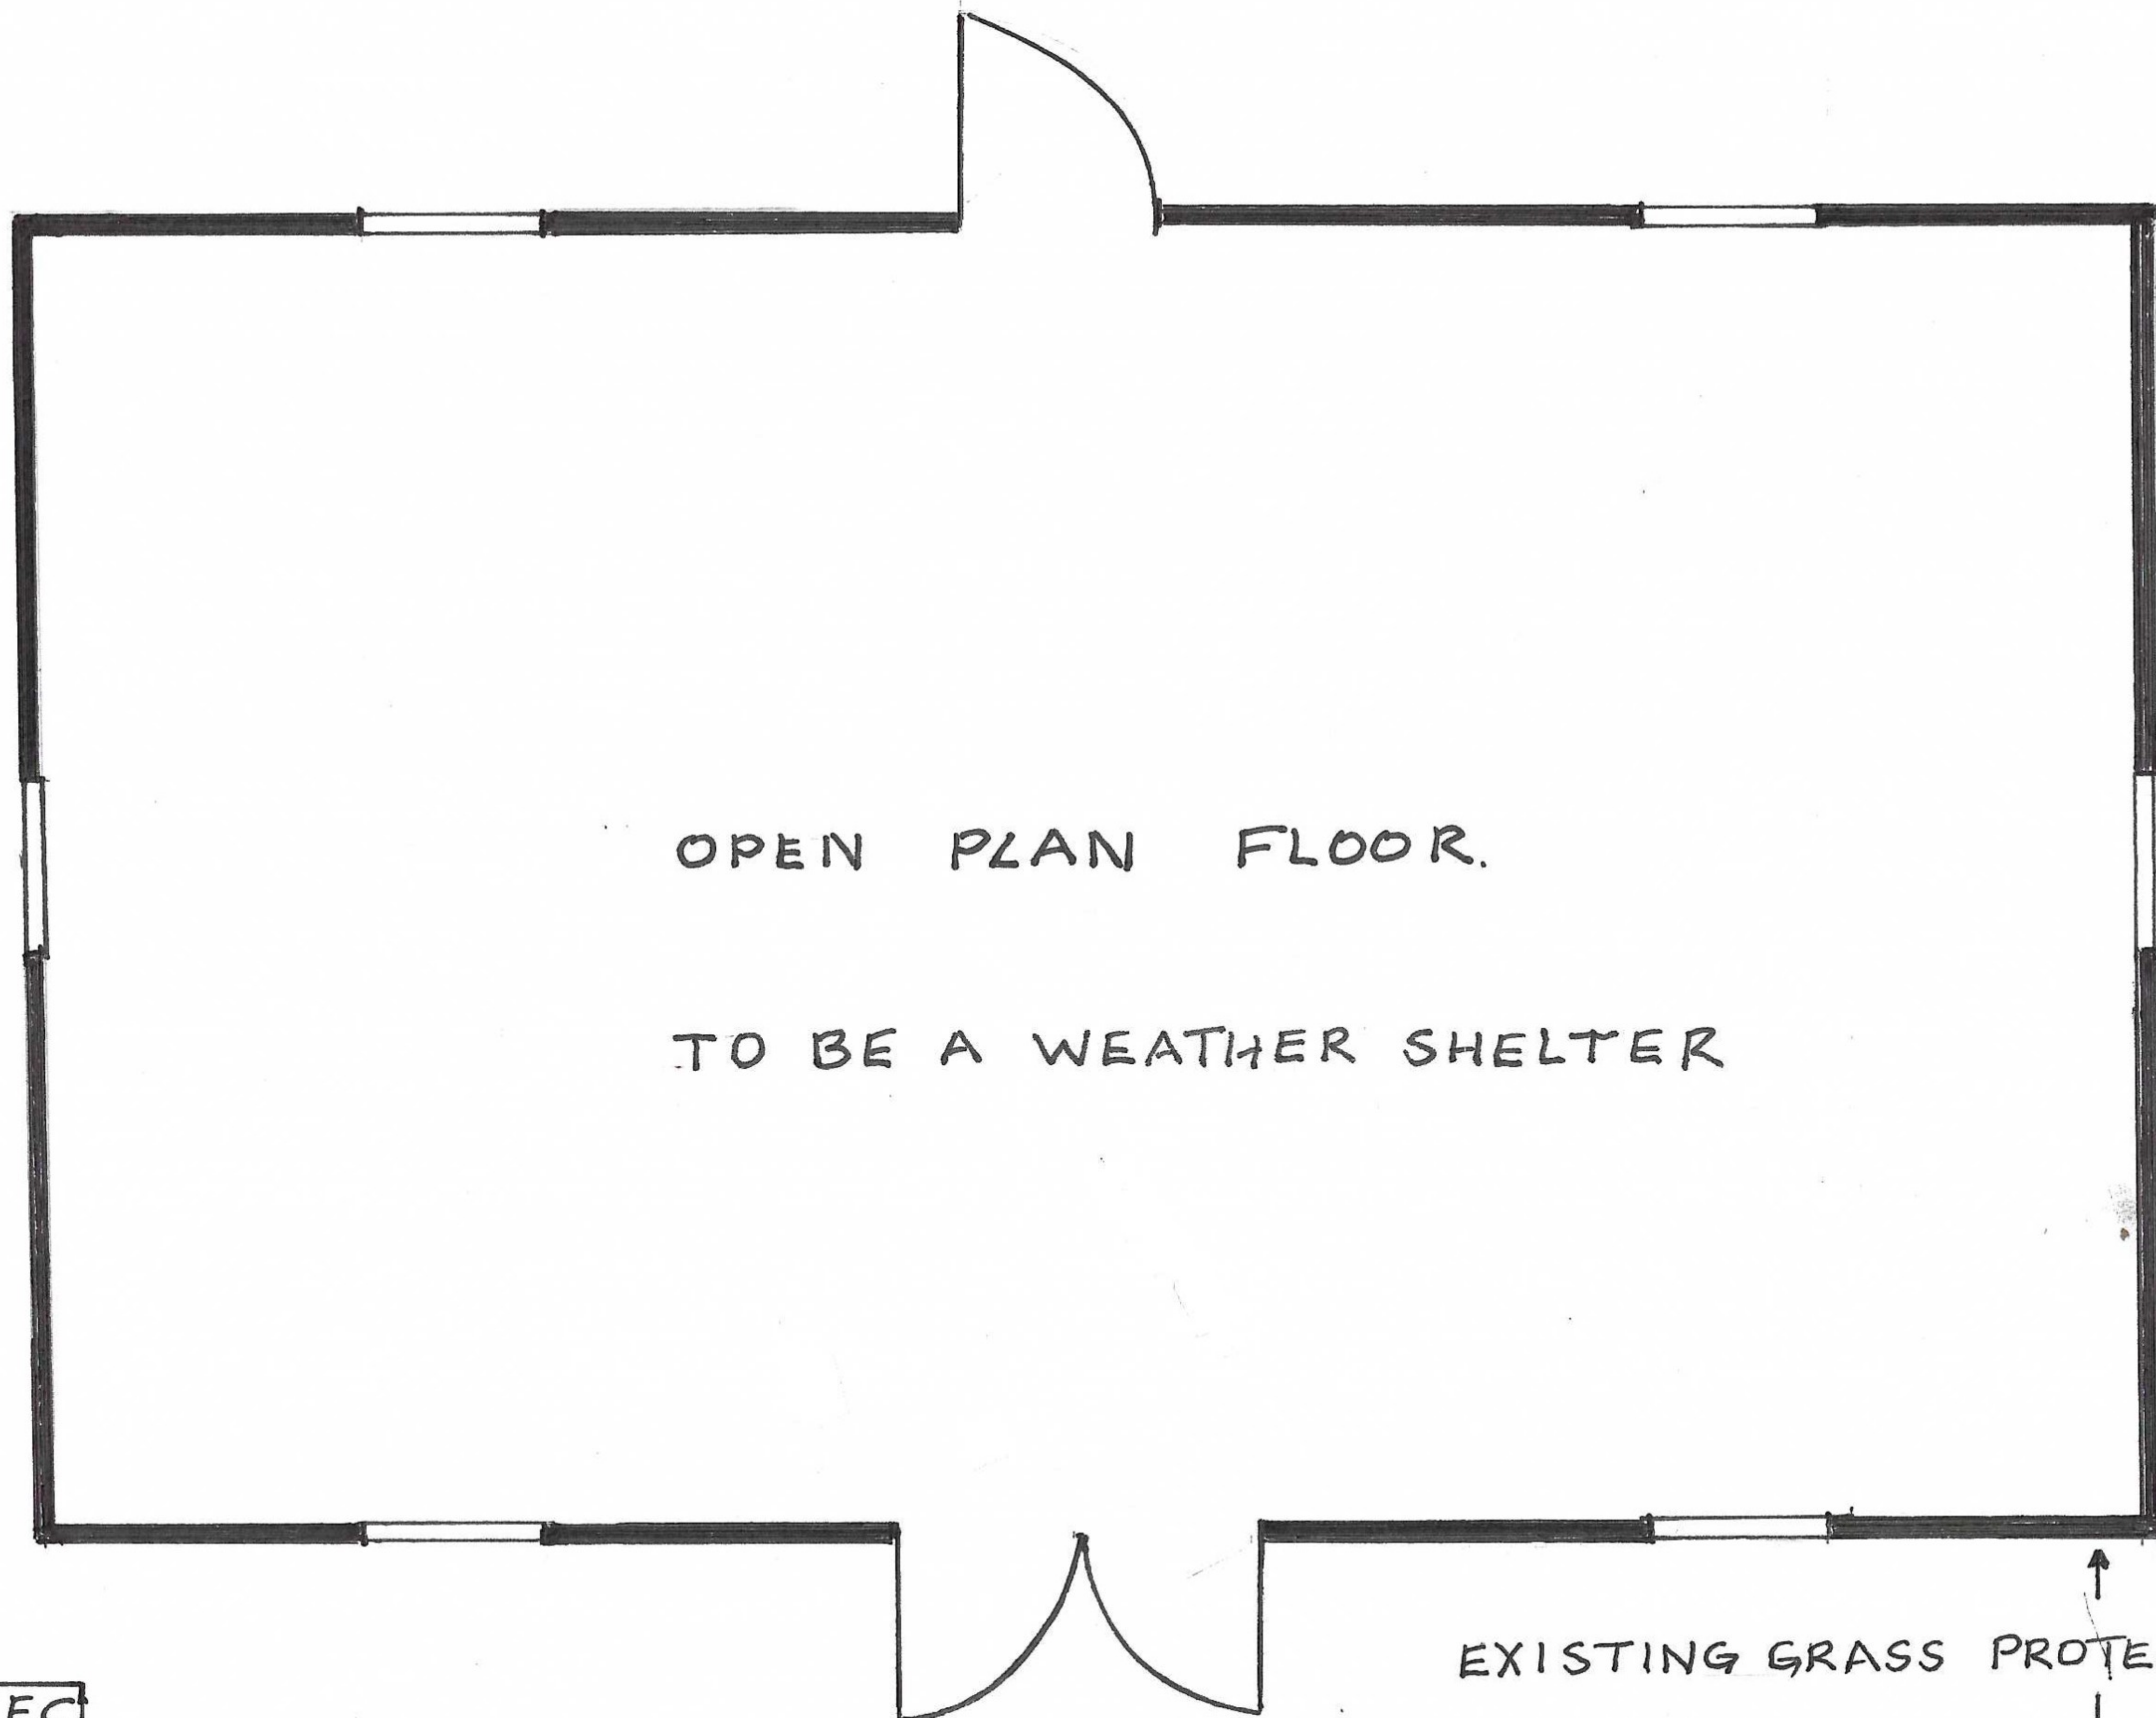

OPEN PLAN FLOOR.


TO BE A WEATHER SHELTER

EXISTING GRASS PROTECTA MESH PATH


MAPLE CROSS REC
DENHAM WAY
MAPLE CROSS
HERTS.
WD3 9SL

SCALE BAR	SCALE	DATE
	1:50	A421-5-21

DRAWING 003

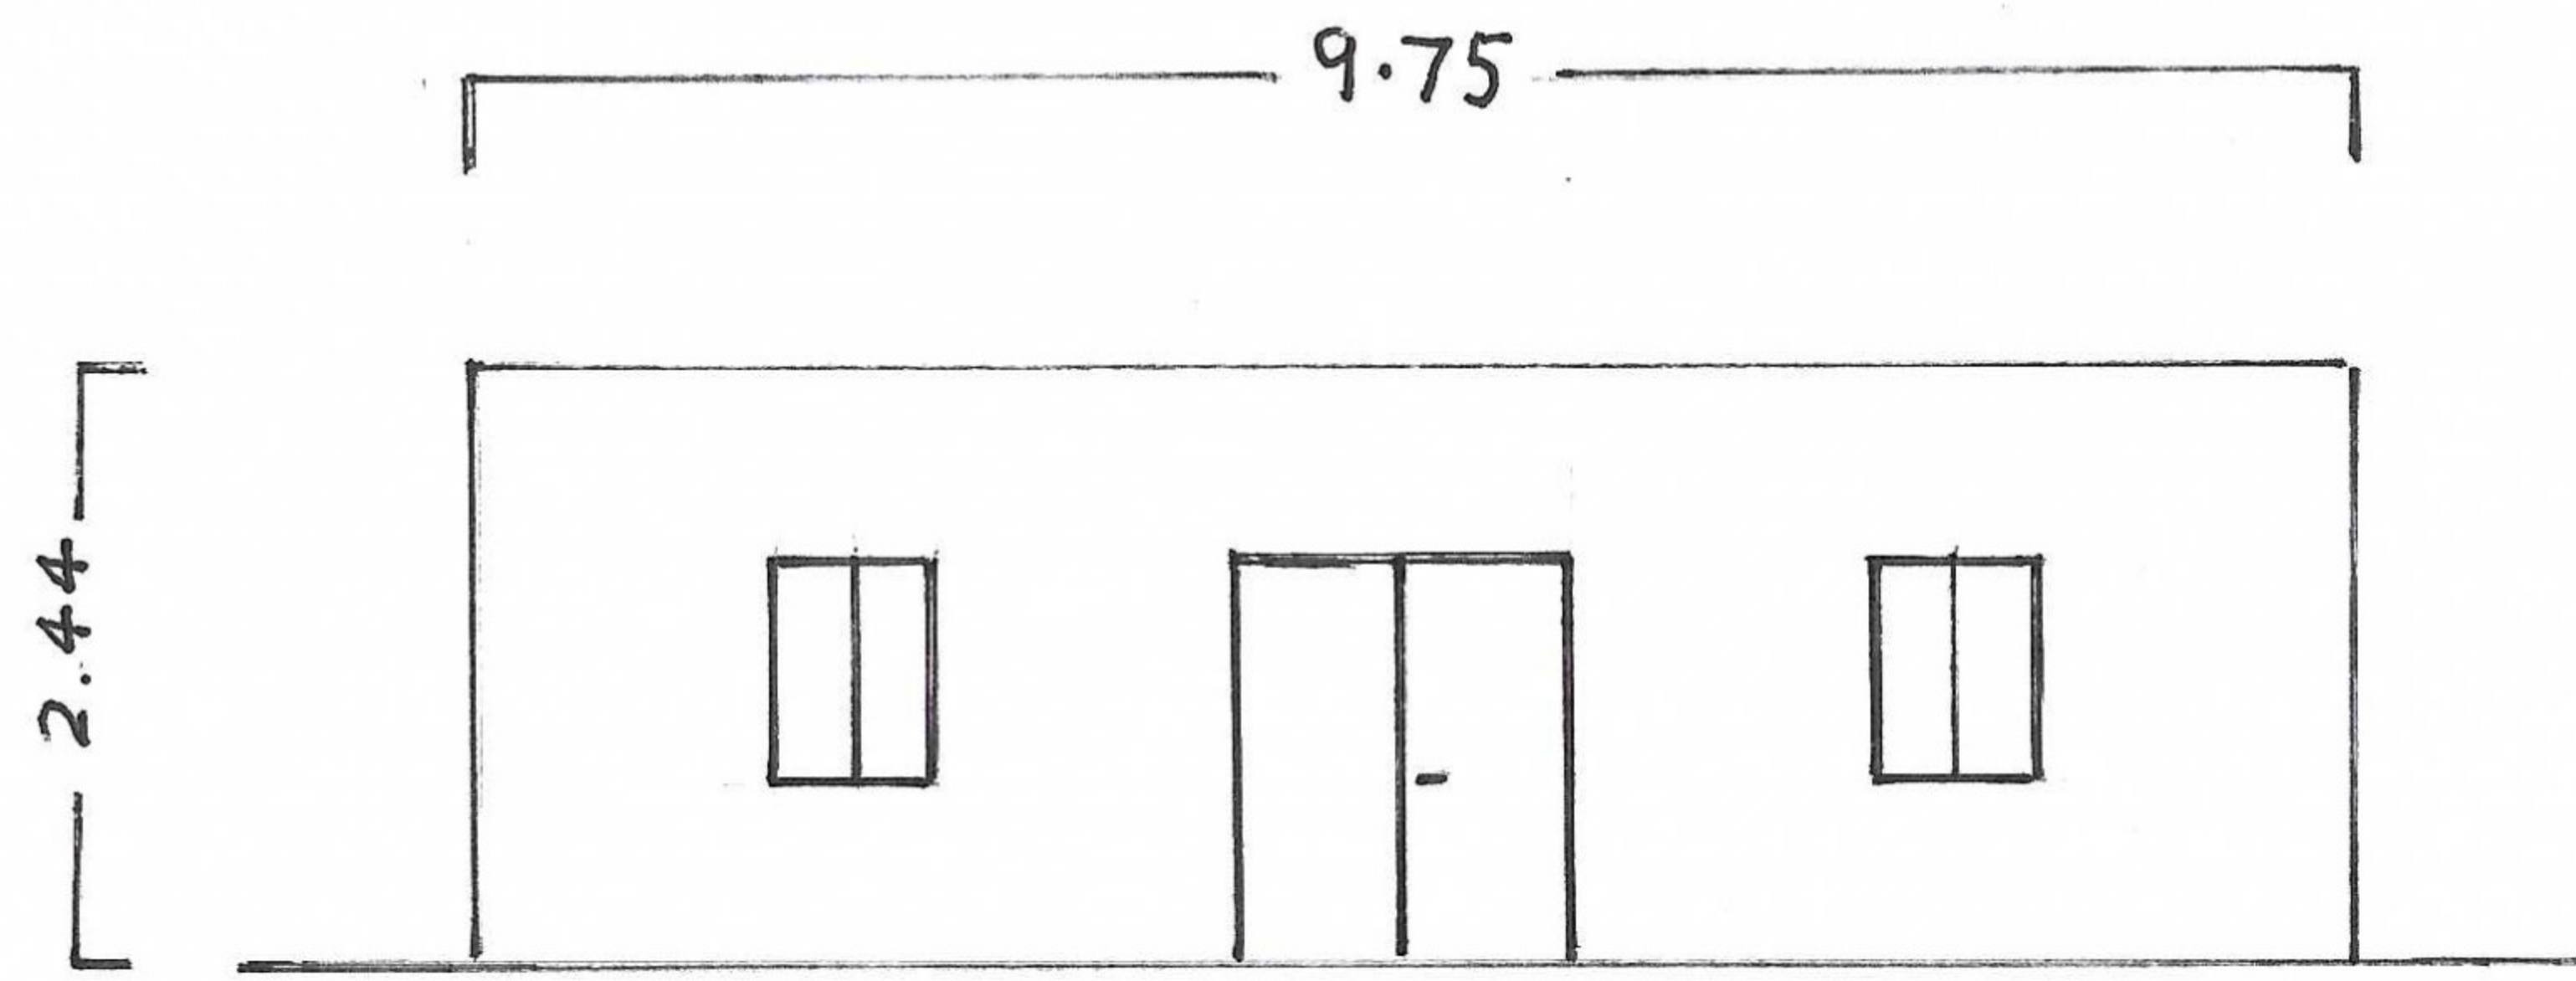

NORTH

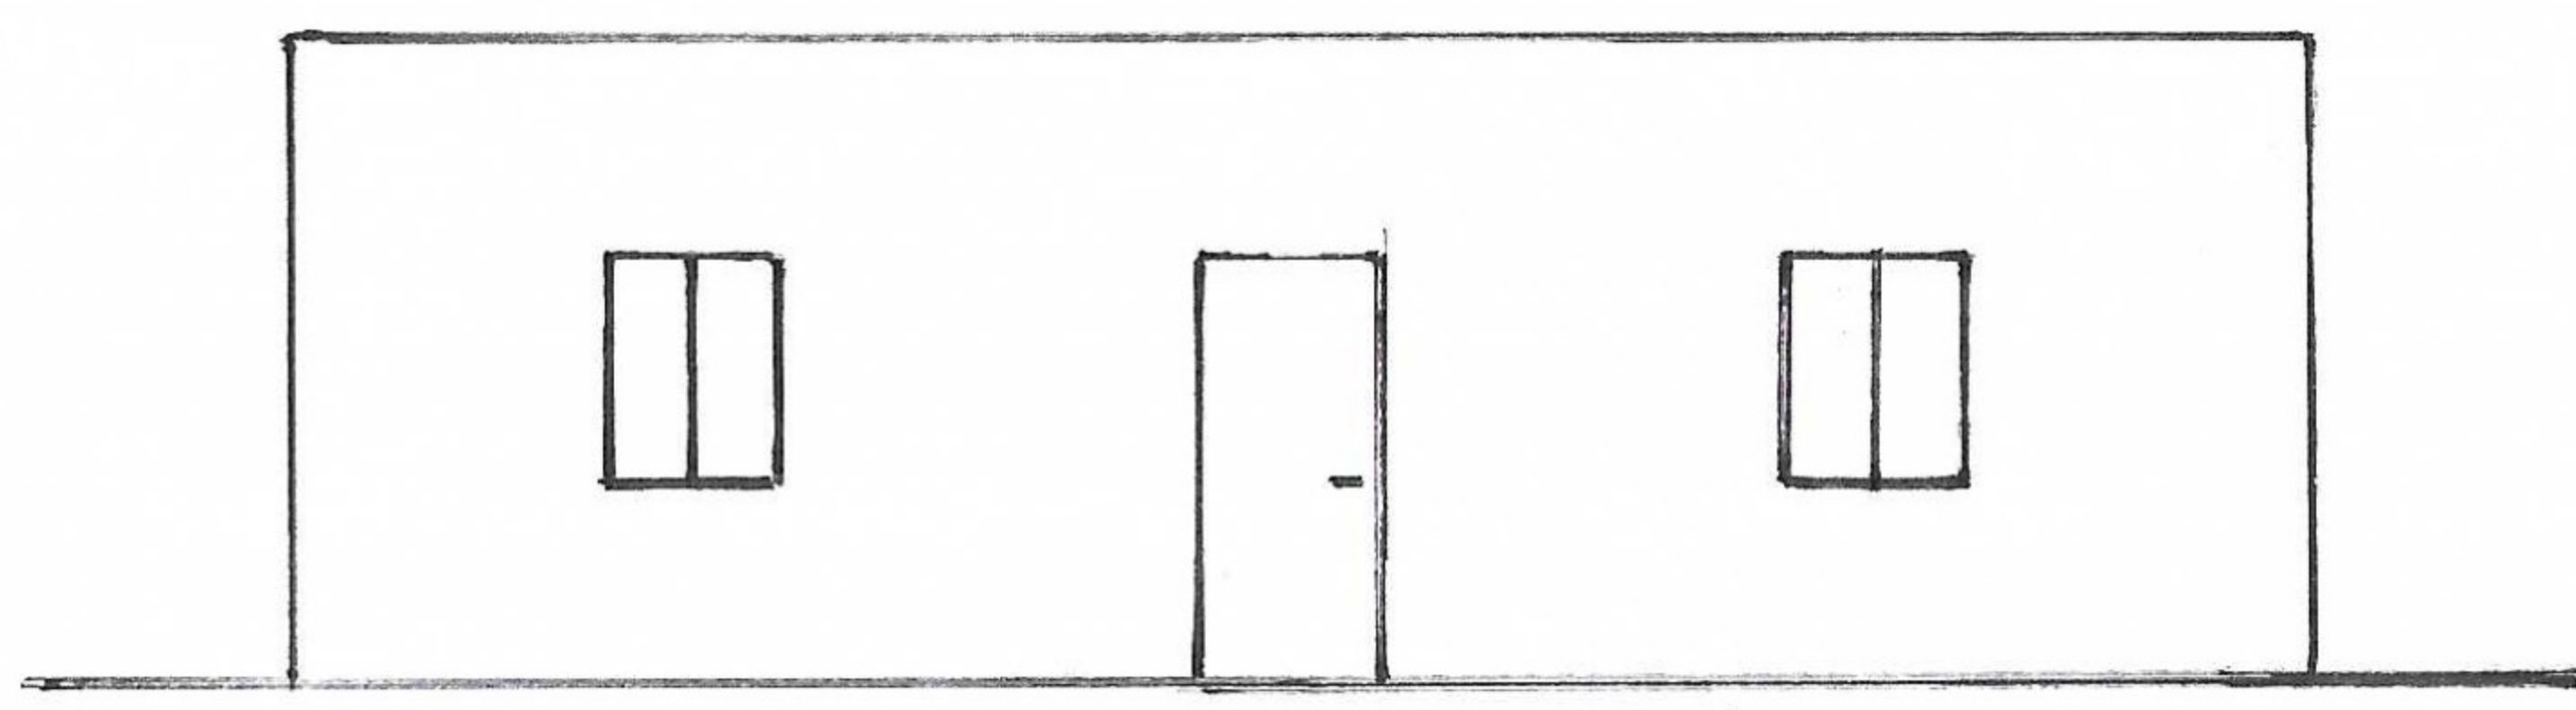


SOUTH


MAPLE CROSS REC
 DENHAM WAY
 MAPLE CROSS
 HERTS.
 WD3 9SL

SCALE BAR	SCALE	DATE
	1:100 A4	16-5-21


DRAWING 004

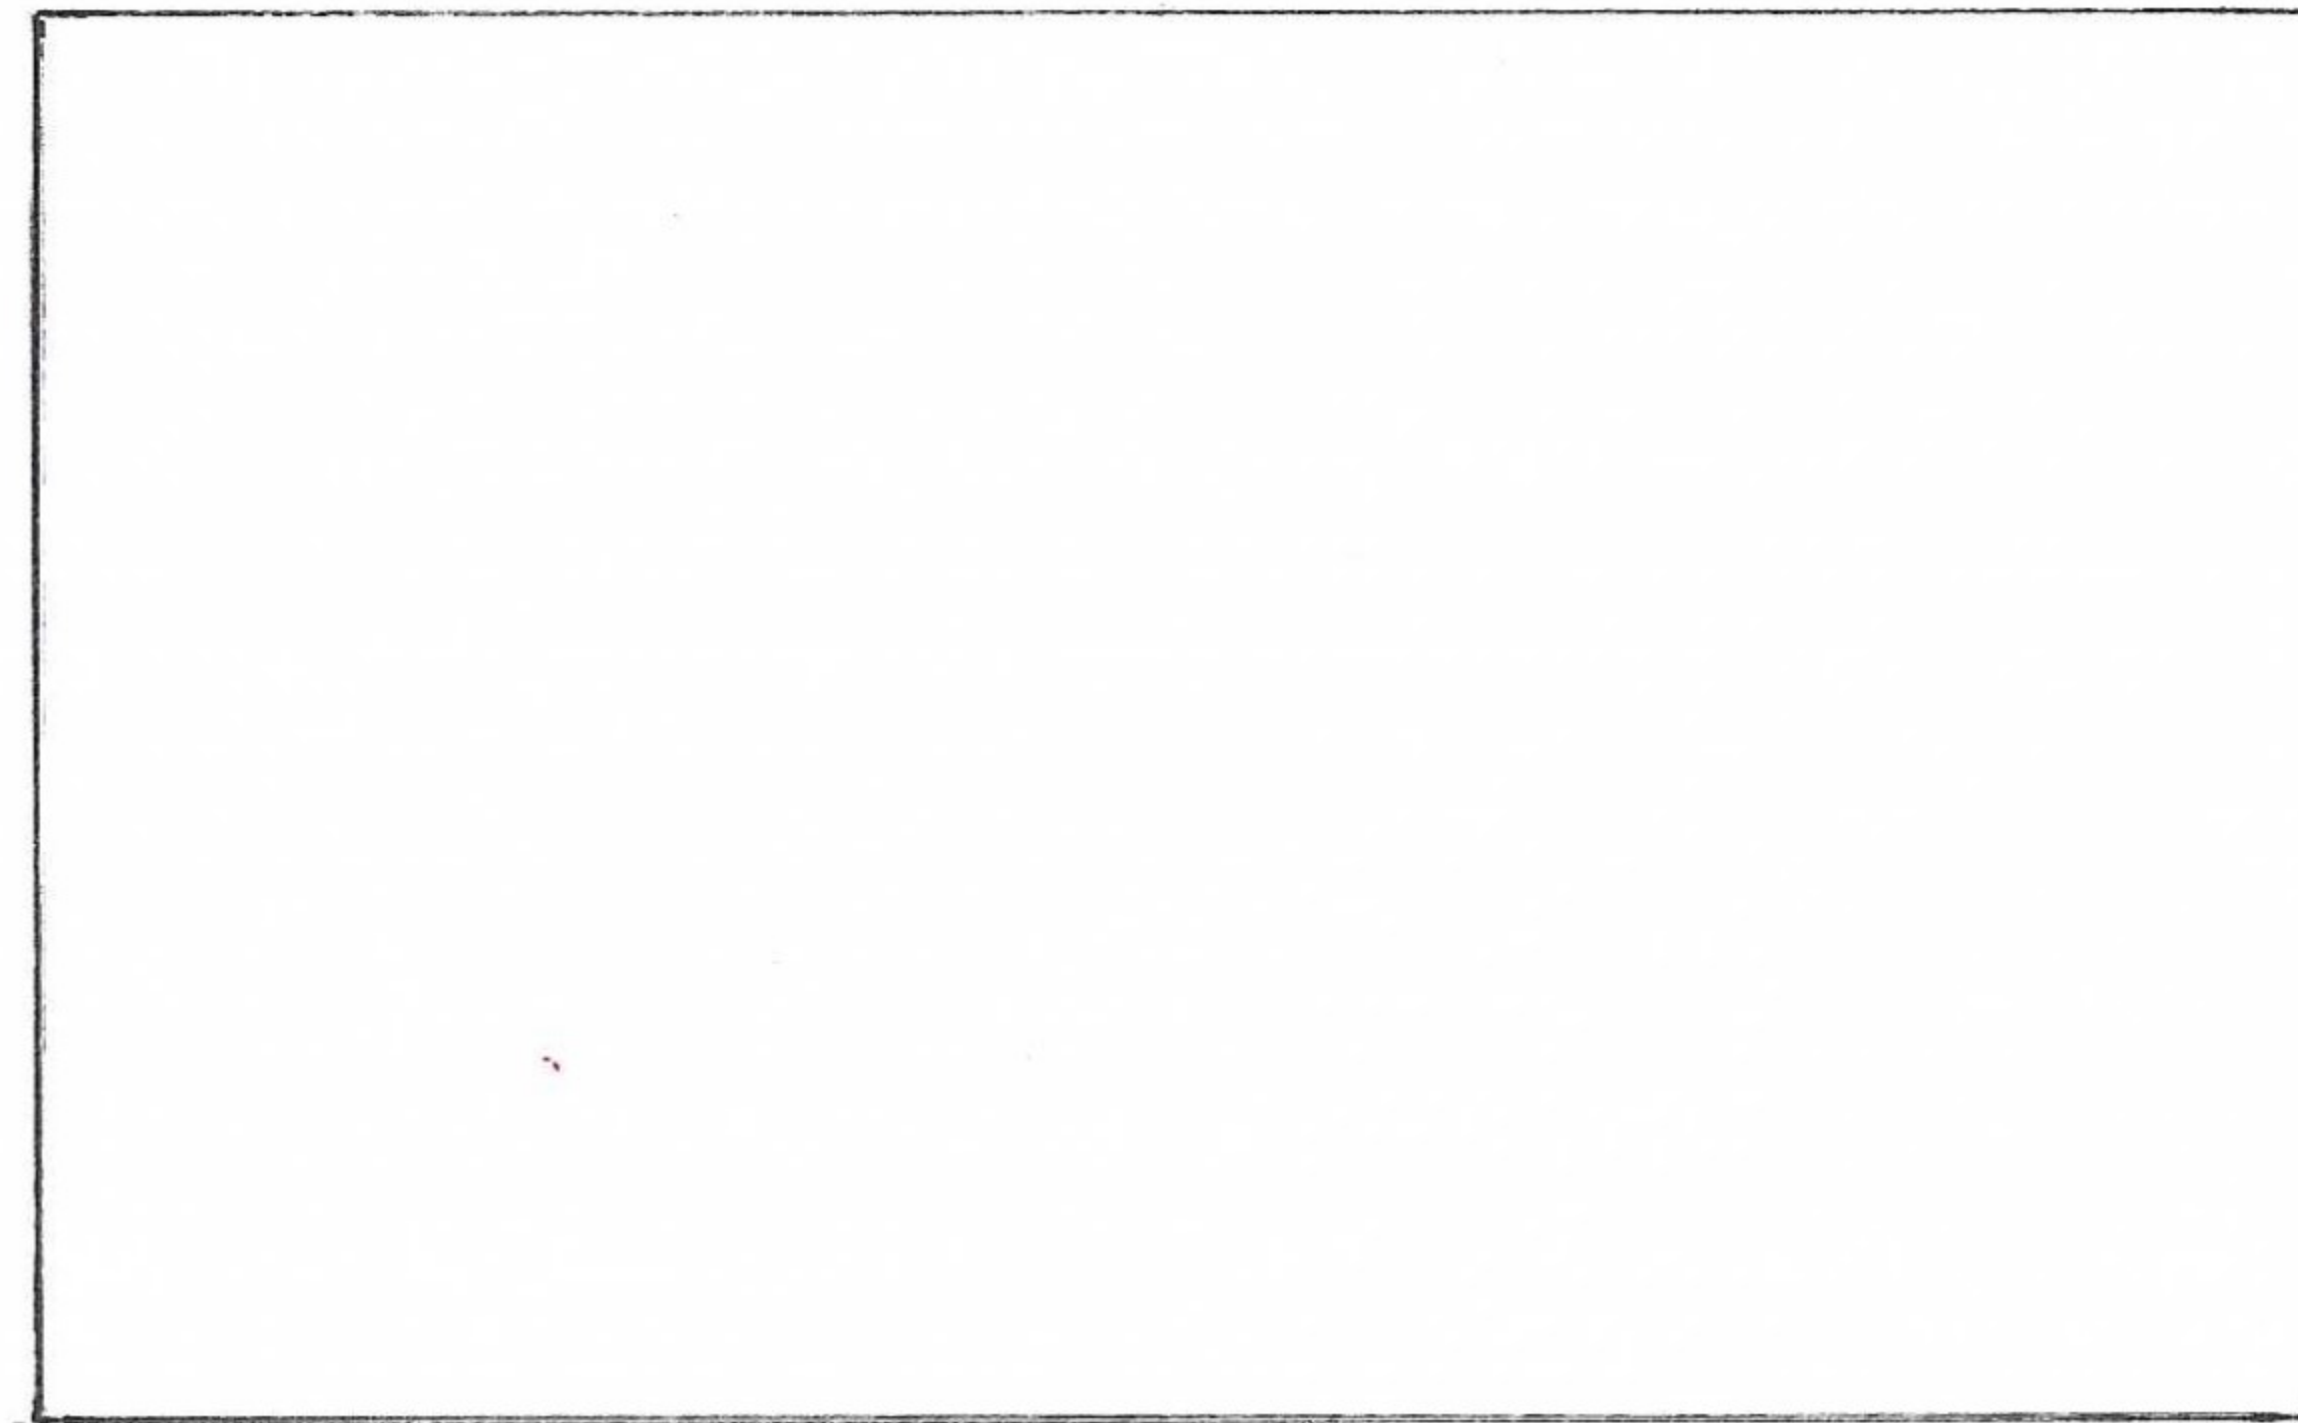

ROOF

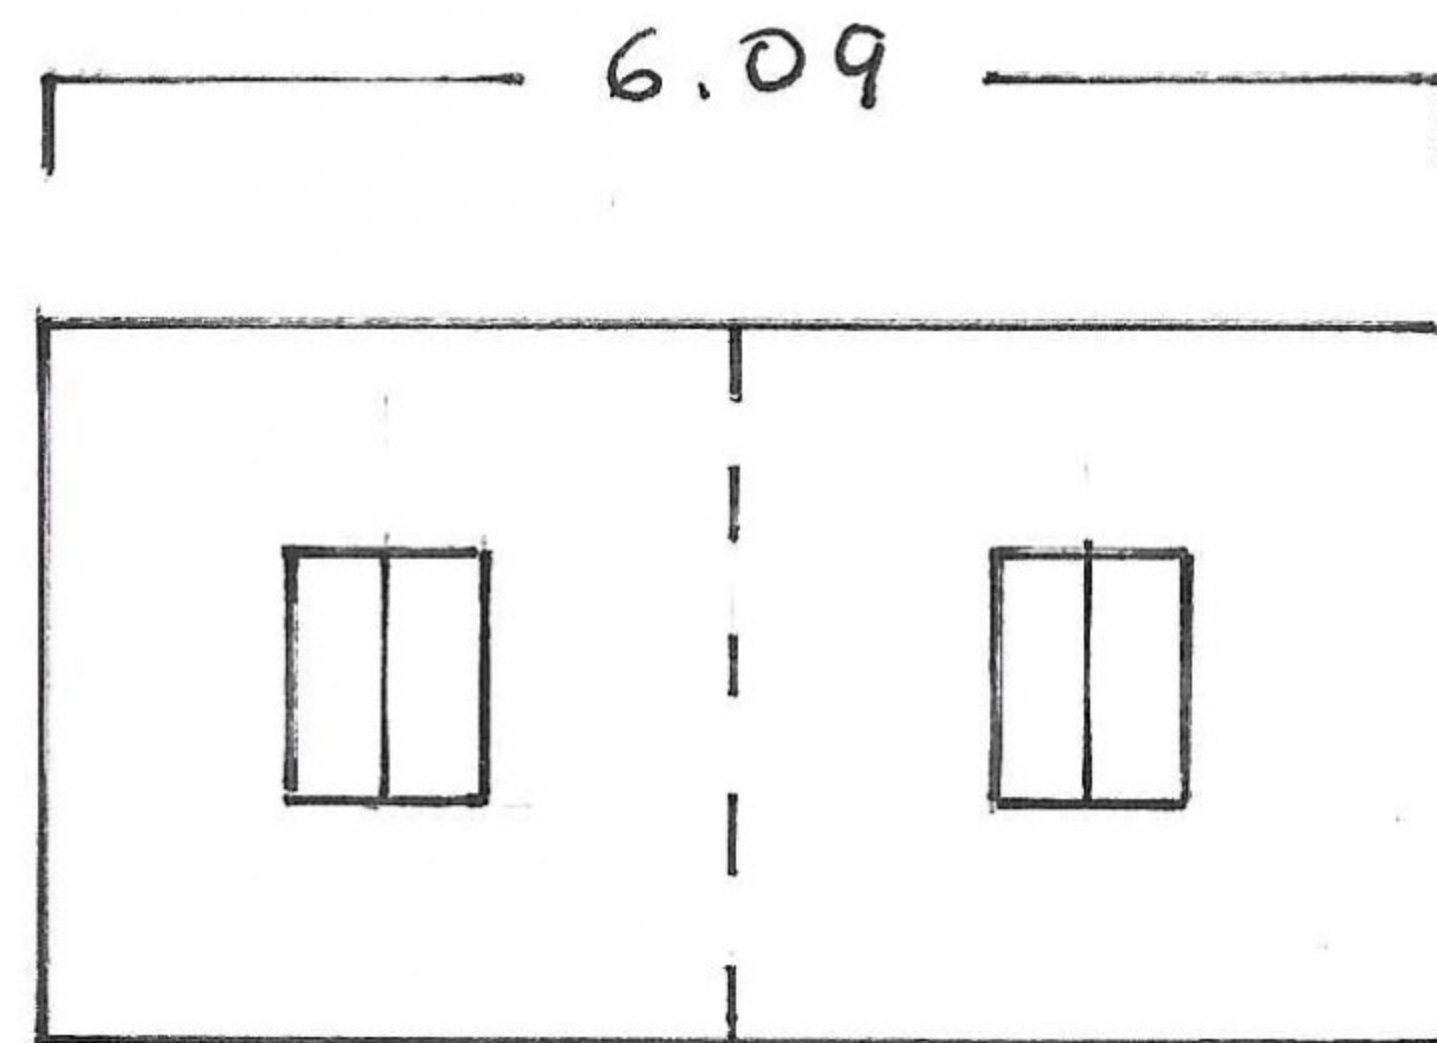

EAST

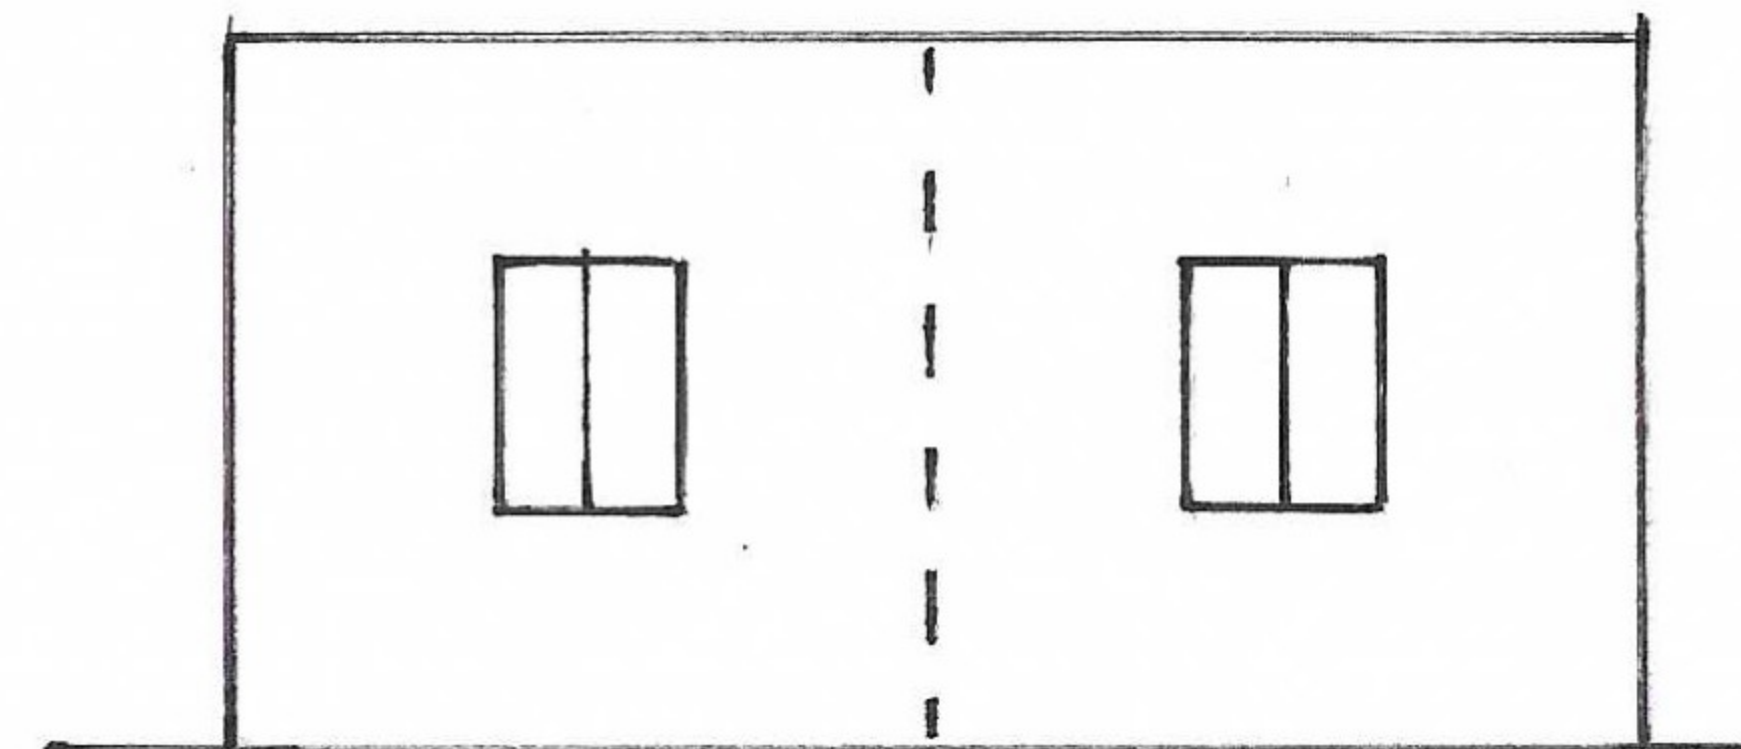

WEST

MAPLE CROSS REC.
DENHAM WAY
MAPLE CROSS
HERTS.
WD3 9SL

RFQ

SCALE BAR	SCALE	DATE
	1:100 A4	16-5-21

DRAWING 005