

Copyright Noades Architects Limited




Rev	Description	Date
Do not scale from this drawing		
<b>NOADES</b> architects		
4 Penn Way Chorleywood Hertfordshire WD3 5HQ		
01923 282360 www.noadesarchitects.com		

**Client**  
Petre Draghici

**Project**  
112 Whitelands Avenue WD3 5RQ

**Description**  
Existing Drawings  
and Site Plan

<b>Scale</b> 1:100u.n.o.	<b>Drawn</b> MN	<b>Date</b> May'21
<b>Job No.</b> 4113	<b>Drawing No.</b> P-009	<b>Rev</b> -

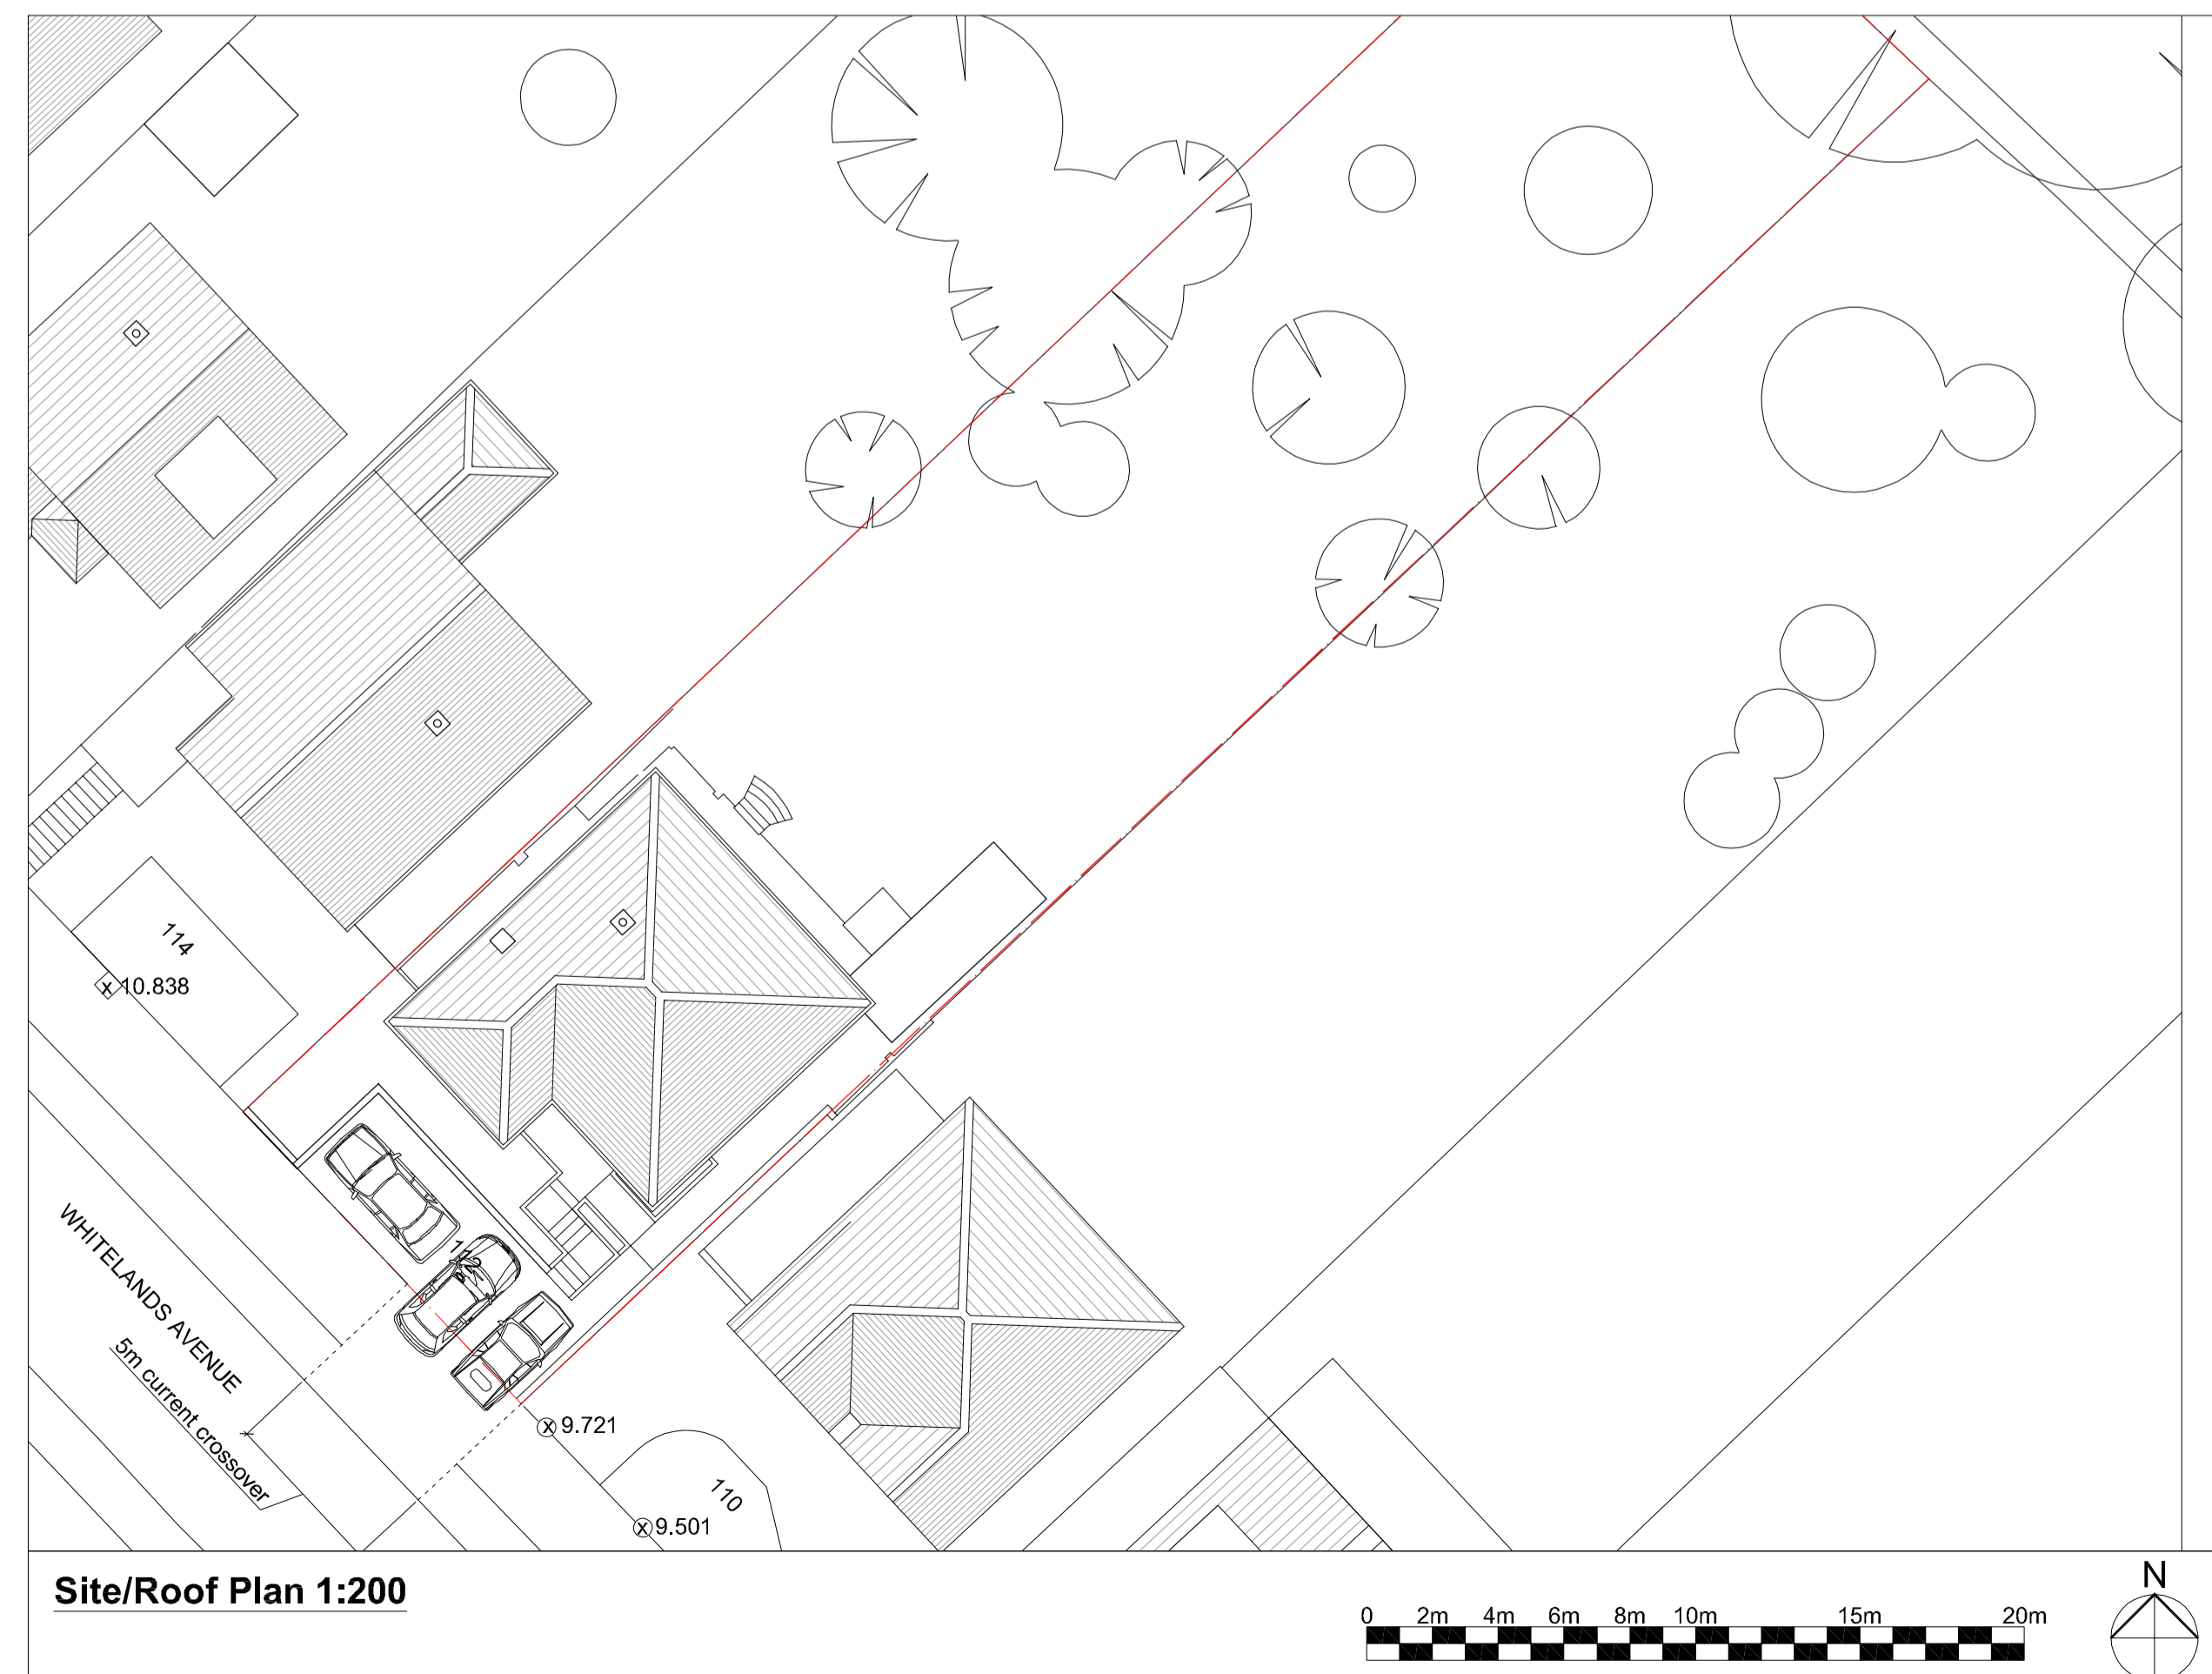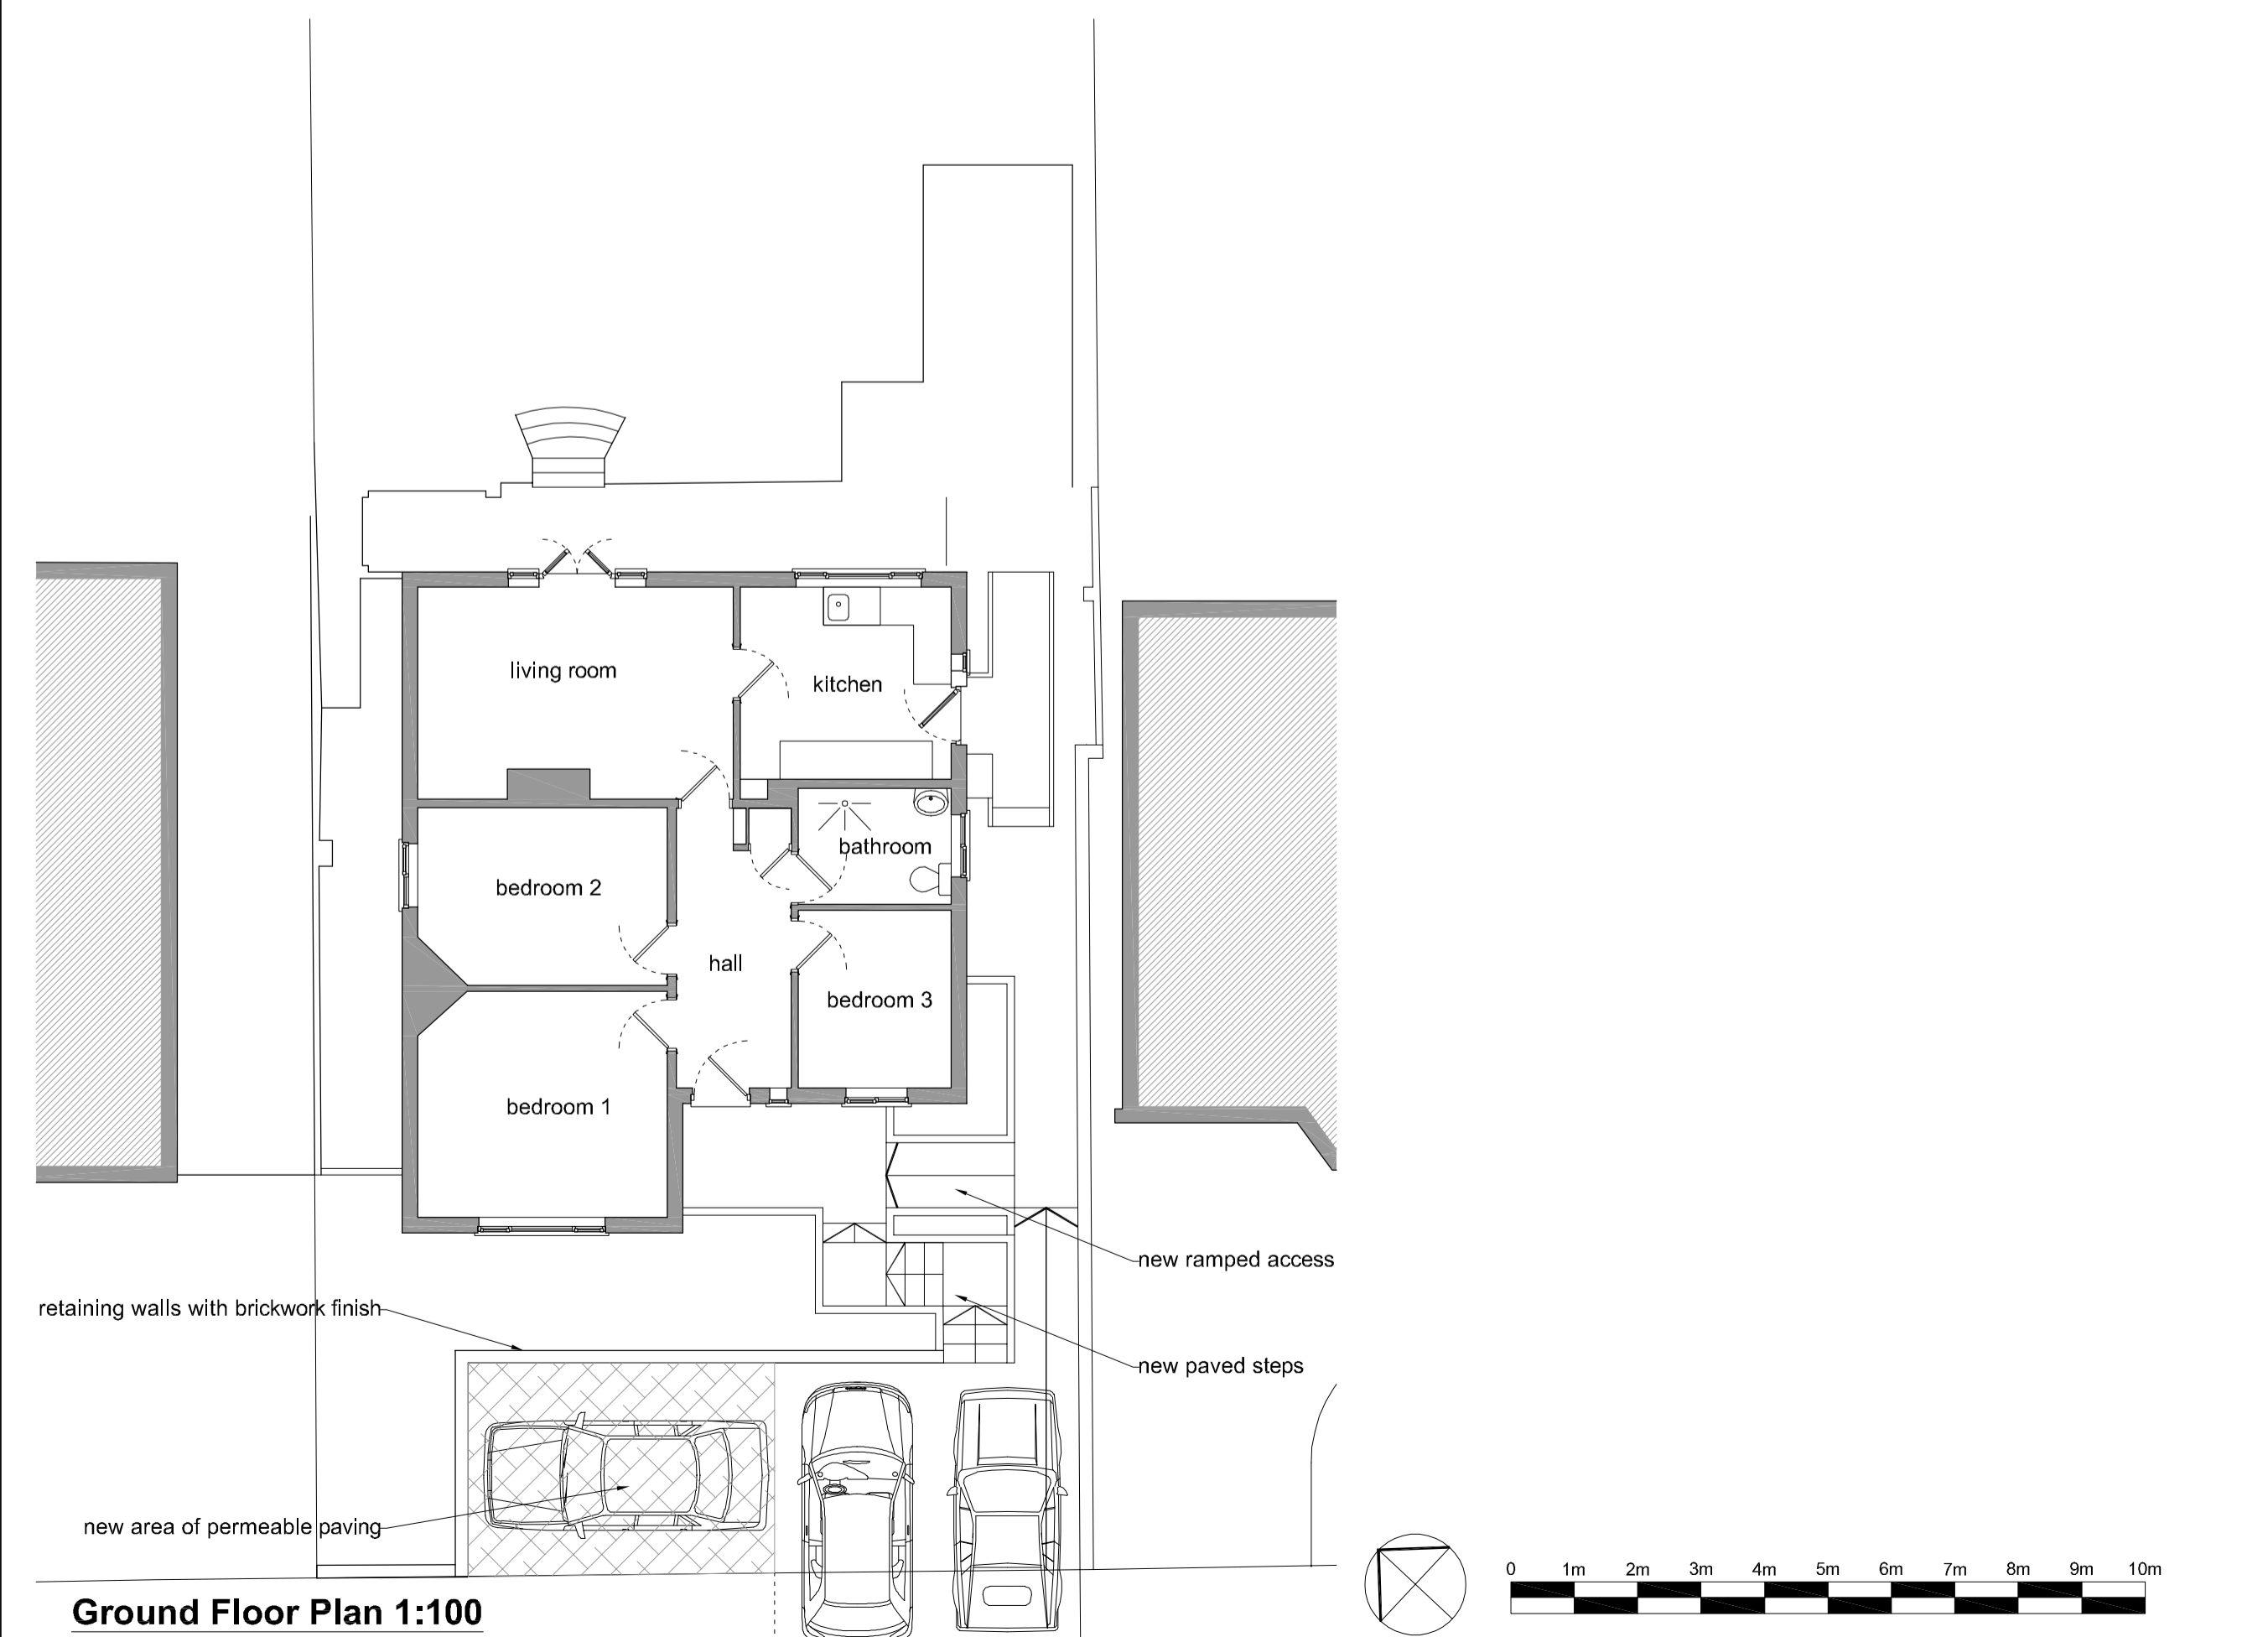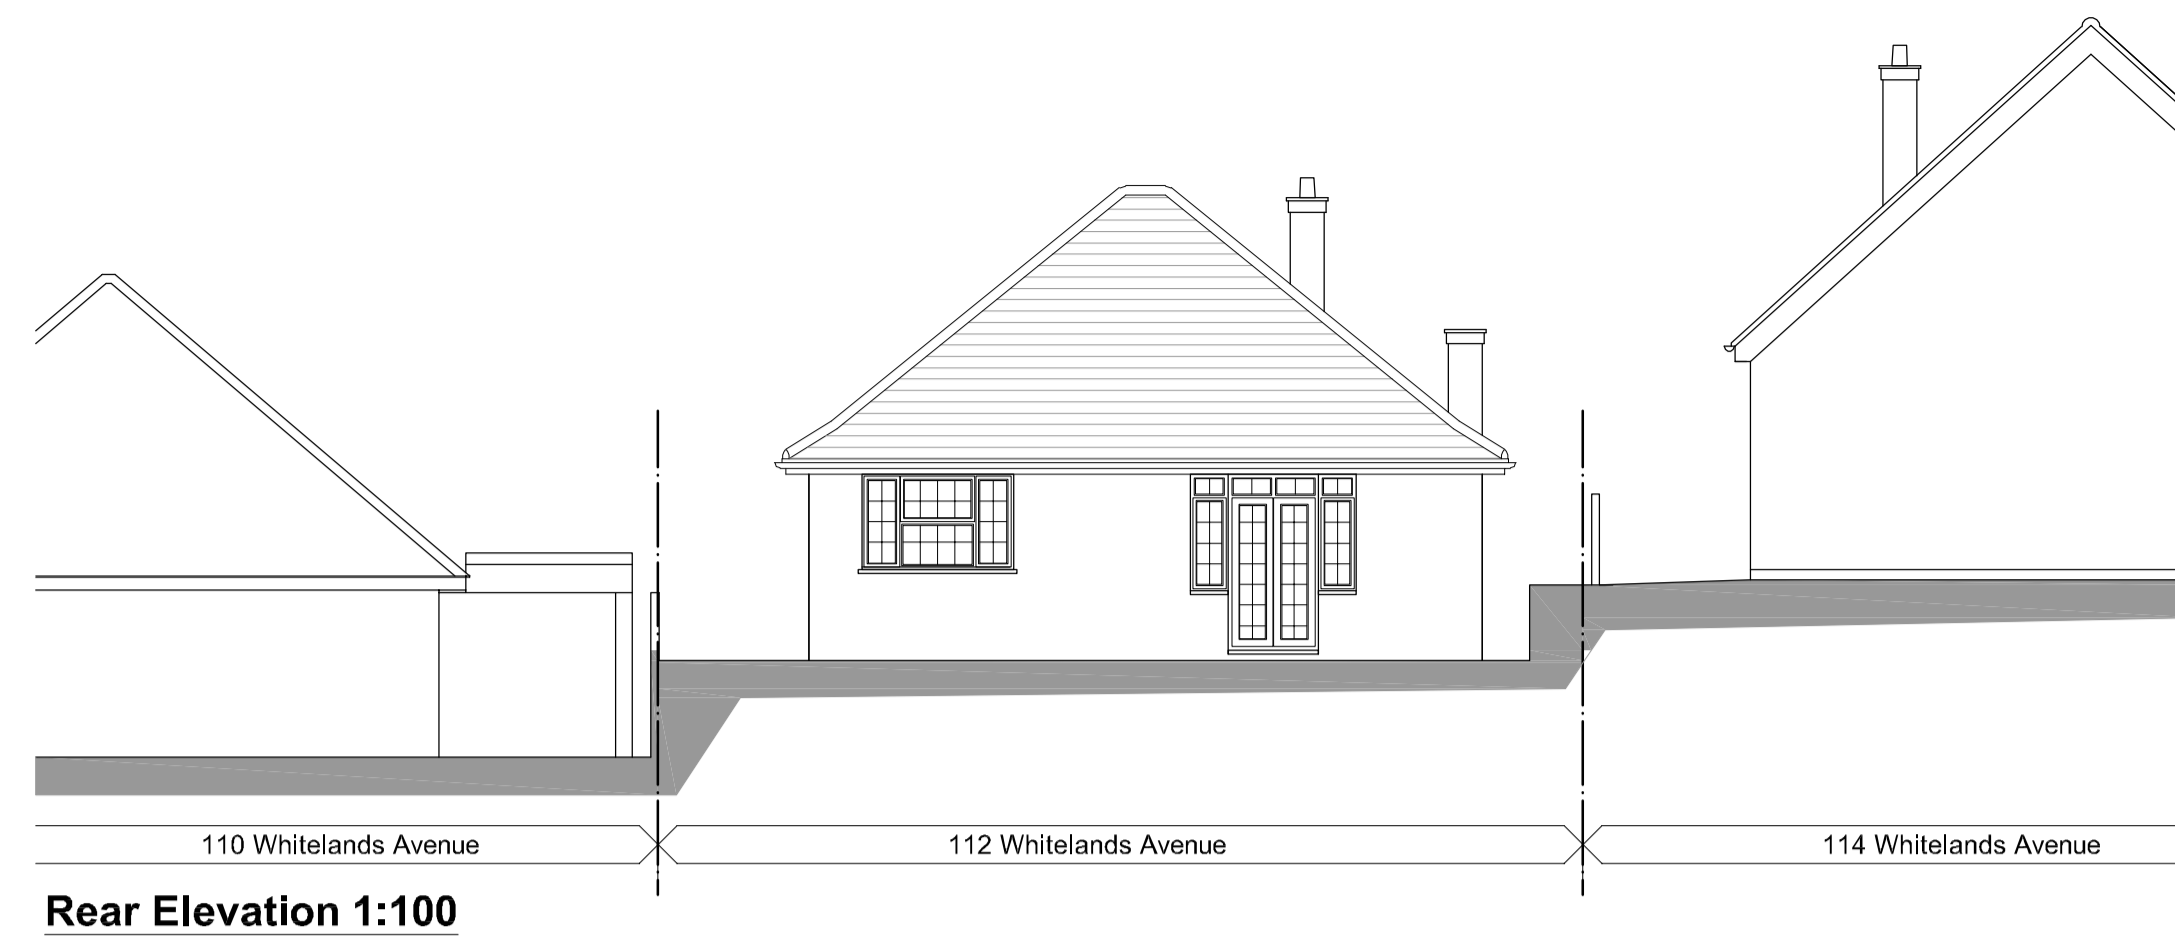

Copyright Noades Architects Limited

Rev	Description	Date
Do not scale from this drawing		
<b>NOADES architects</b>		
4 Penn Way Chorleywood Hertfordshire WD3 5HQ		
01923 282360 www.noadesarchitects.com		
<b>Client</b> Petre Draghici		
<b>Project</b> 112 Whitelands Avenue WD3 5RQ Front Garden Works		
<b>Description</b> Proposed Drawings and Site Plan		
<b>Scale</b> 1:100u.n.o.	<b>Drawn</b> MN	<b>Date</b> May'21
<b>Job No.</b> 4113	<b>Drawing No.</b> P-010	<b>Rev</b> -