



SITE LOCATION PLAN. 1:1250



Scale 1:1250

 

BLOCK PLAN. 1:1250

 

Scale 1:500

Dashed green lines denote extent of landscaping works



Rev	Date	Description	Drm By
A	26.05.21	Amends to Scheme	CL
-	-	-	-
-	-	-	-

NOTES
 1. This drawing is copyright of: DPM LTD. Reproduction is only to take place with our written authority.
 2. These Plans are subject to 'Planning and Building Regulation Approval' or any other statute in law before building commences.
 3. Any structural work where mentioned on the drawing is subject to a qualified structural and civil engineer calculations before building work commences.
 4. All drawings marked preliminary or planning are not to be built or manufactured from.
 5. If any discrepancies are found in the drawings these are to be brought to the attention of DPM LTD for rectification.
 6. Boundary line indicative only. Exact location must be determined on site before building work commences.


Drawing Title: PROPOSED SITE LOCATION AND BLOCK PLAN			
Project & Drawing Number: DPM.21.173AR.SITE.01		Rev: A	Scale: A.S
		Sheet size: A3	QUOTE NO: 0182




173 ABBOTS ROAD, WD5 OBN

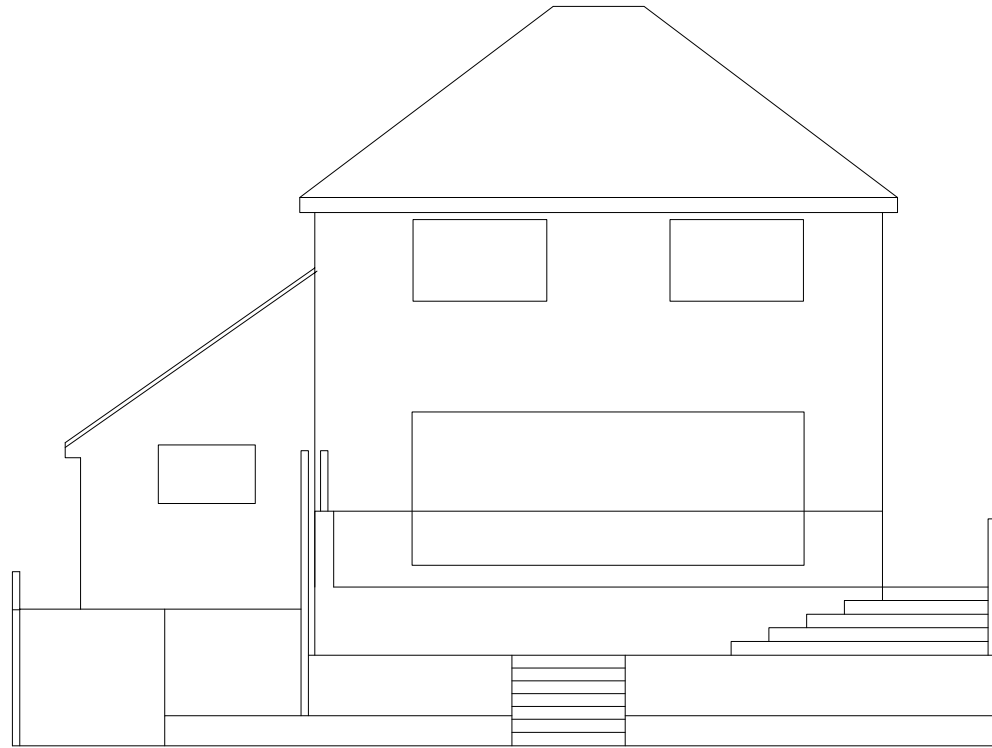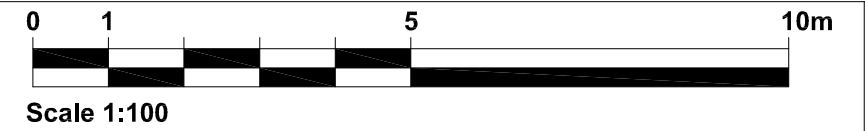

EXISTING REAR ELEVATION FROM GARDEN 1:100

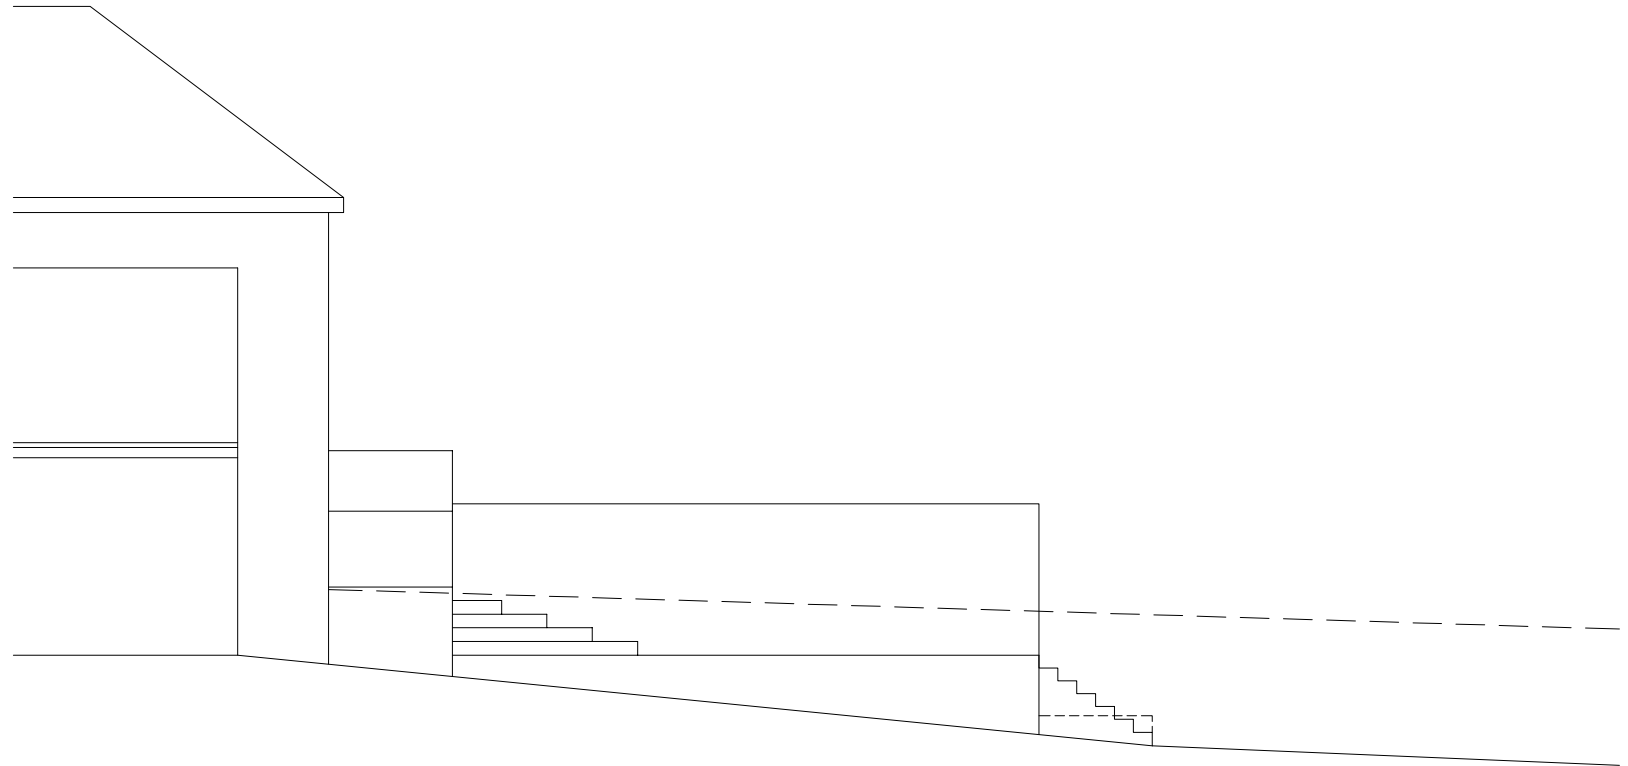

EXISTING SIDE ELEVATION 1:100

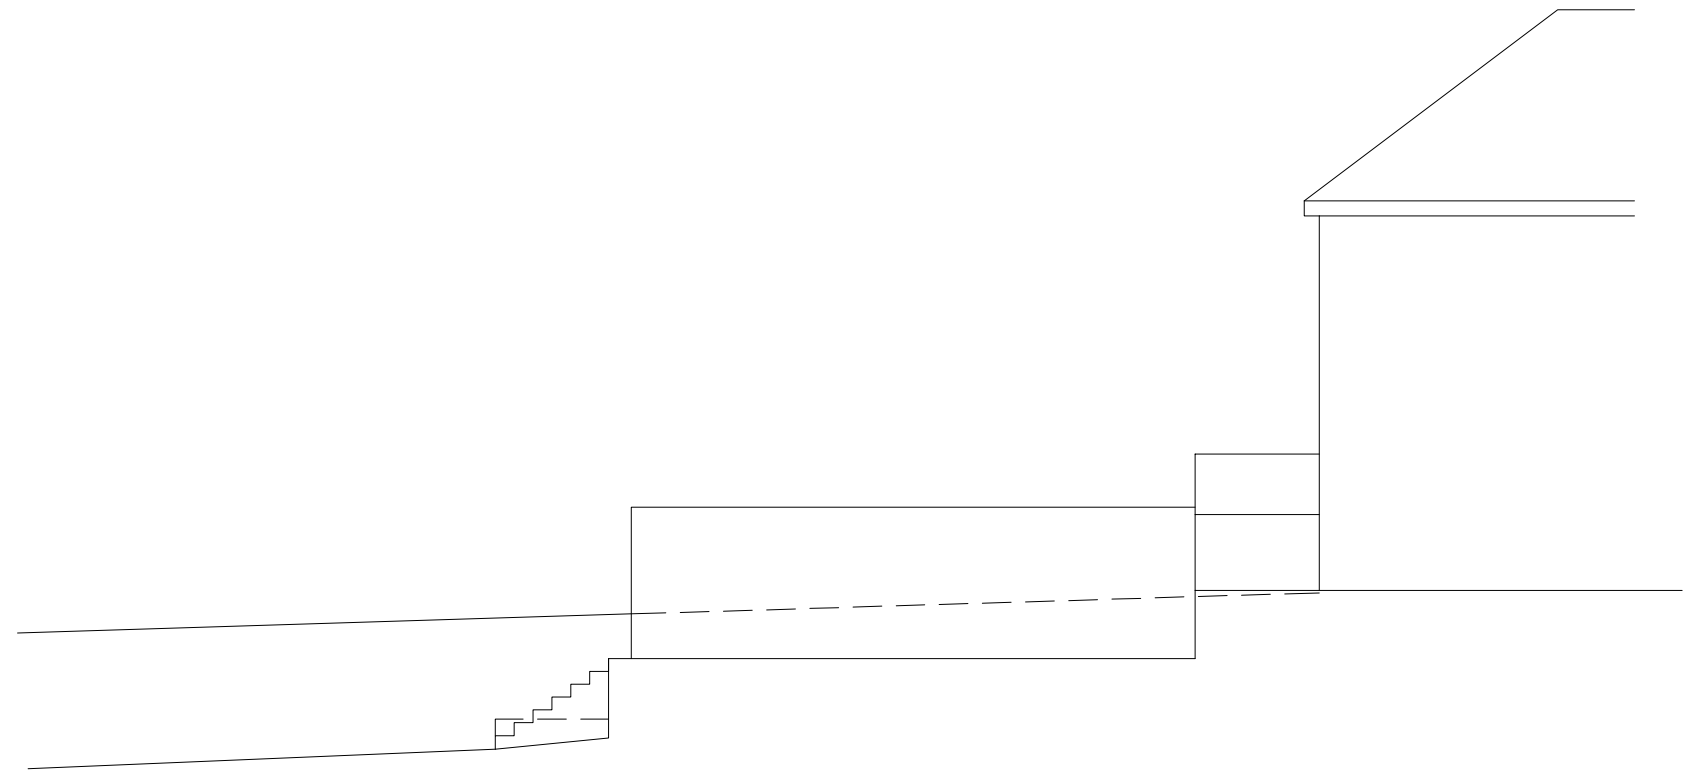

EXISTING SIDE ELEVATION 1:100




Rev	Date	Description	Dm By
A	20.04.21	Minor amends to detail	CL
-	-	-	-
-	-	-	-

NOTES
 1. This drawing is copyright of: DPM LTD. Reproduction is only to take place with our written authority.
 2. These Plans are subject to 'Planning and Building Regulation Approval' or any other statute in law before building commences.
 3. Any structural work where mentioned on the drawing is subject to a qualified structural and civil engineer calculations before building work commences.
 4. All drawings marked preliminary or planning are not to be built or manufactured from.
 5. If any discrepancies are found in the drawings these are to be brought to the attention of DPM LTD for rectification.
 6. Boundary line indicative only. Exact location must be determined on site before building work commences.

Drawing Title:
EXISTING ELEVATIONS
 Project & Drawing Number:
DPM.21.173AR.P02

Rev: **A** Scale: **1:100** Sheet size: **A3** QUOTE NO: **0182**

173 ABBOTS ROAD, WD5 0BN

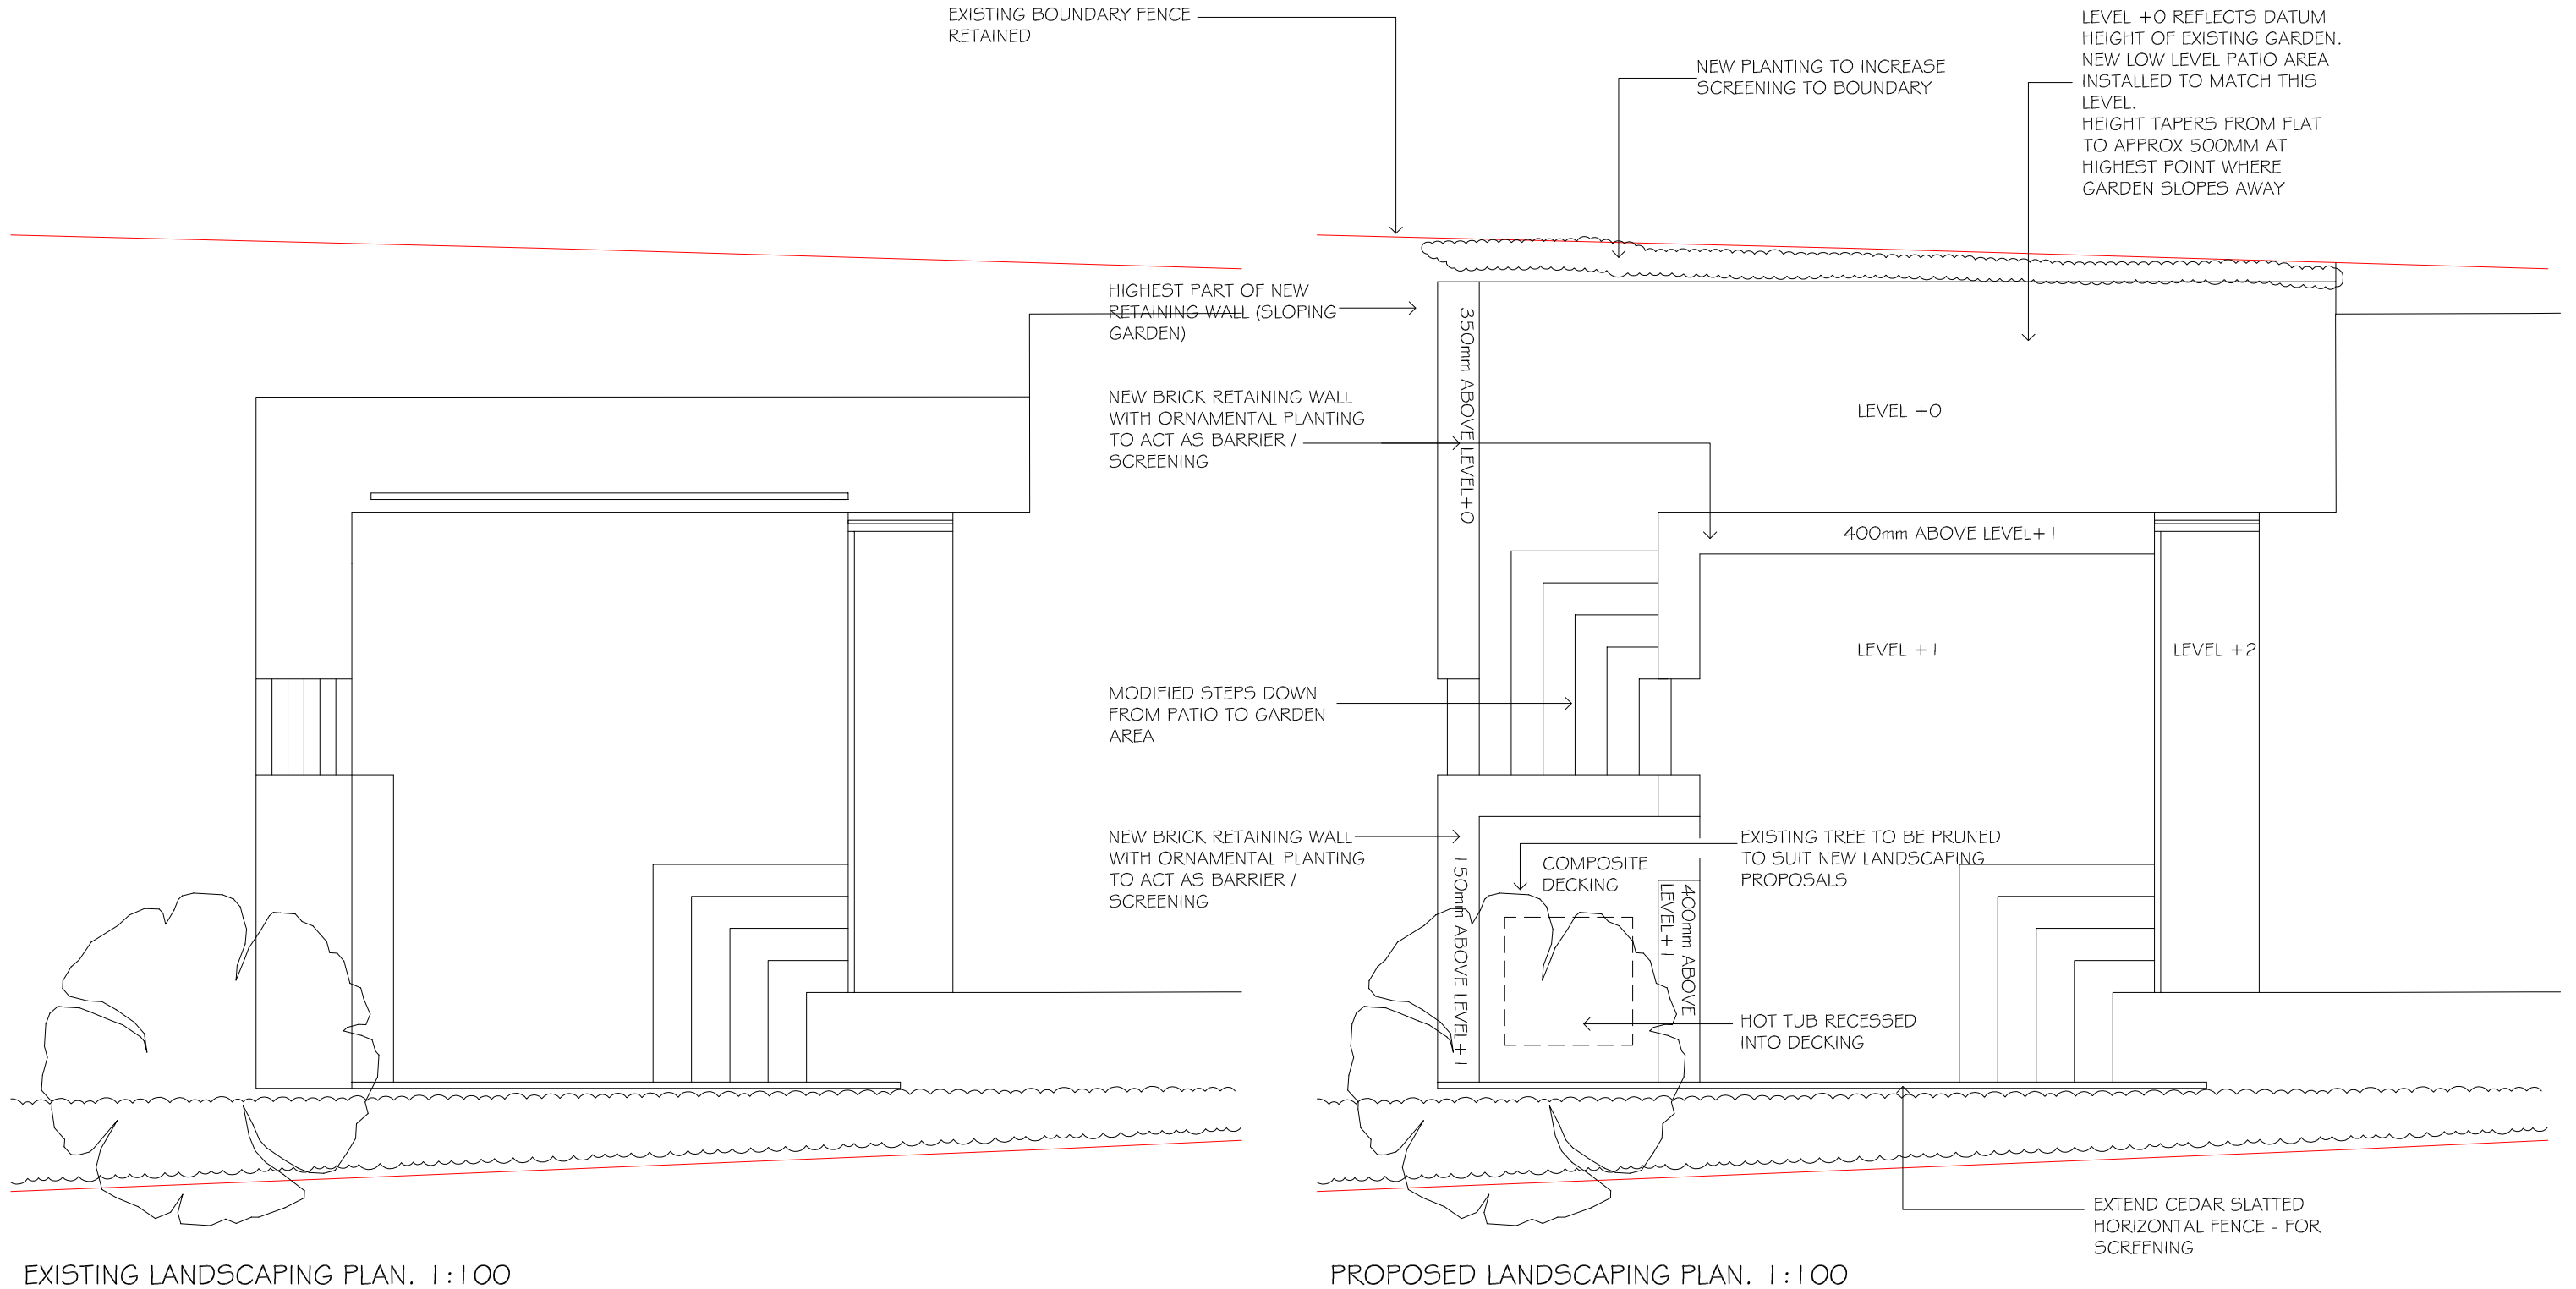 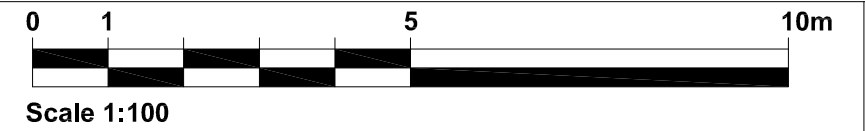

Rev	Date	Description	Drm By
E	09.04.21	Amends to scheme	CL
F	26.05.21	Amends to scheme	CL
G	30.06.21	Amends to scheme	CL

NOTES



1. This drawing is copyright of: DPM LTD. Reproduction is only to take place with our written authority.
2. These Plans are subject to 'Planning and Building Regulation Approval' or any other statute in law before building commences.
3. Any structural work where mentioned on the drawing is subject to a qualified structural and civil engineer calculations before building work commences.
4. All drawings marked preliminary or planning are not to be built or manufactured from.
5. If any discrepancies are found in the drawings these are to be brought to the attention of DPM LTD for rectification.
6. Boundary line Indicative only. Exact location must be determined on site before building work commences.

Drawing Title:
EXISTING AND PROPOSED LANDSCAPING PLAN


Project & Drawing Number:
DPM.21.173AR.P01

Rev: **G** Scale: **1:100** Sheet size: **A3** QUOTE NO: **0182**


173 ABBOTS ROAD, WD5 0BN

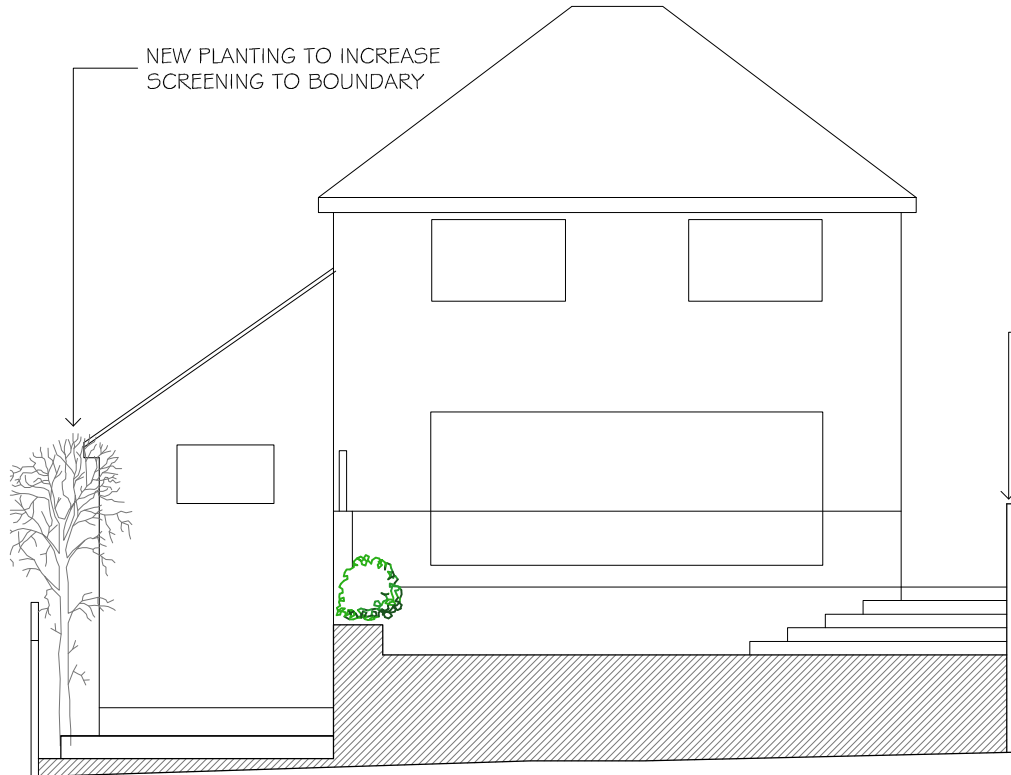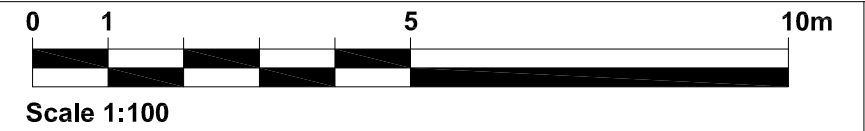


PROPOSED REAR ELEVATION FROM PATIO 1:100

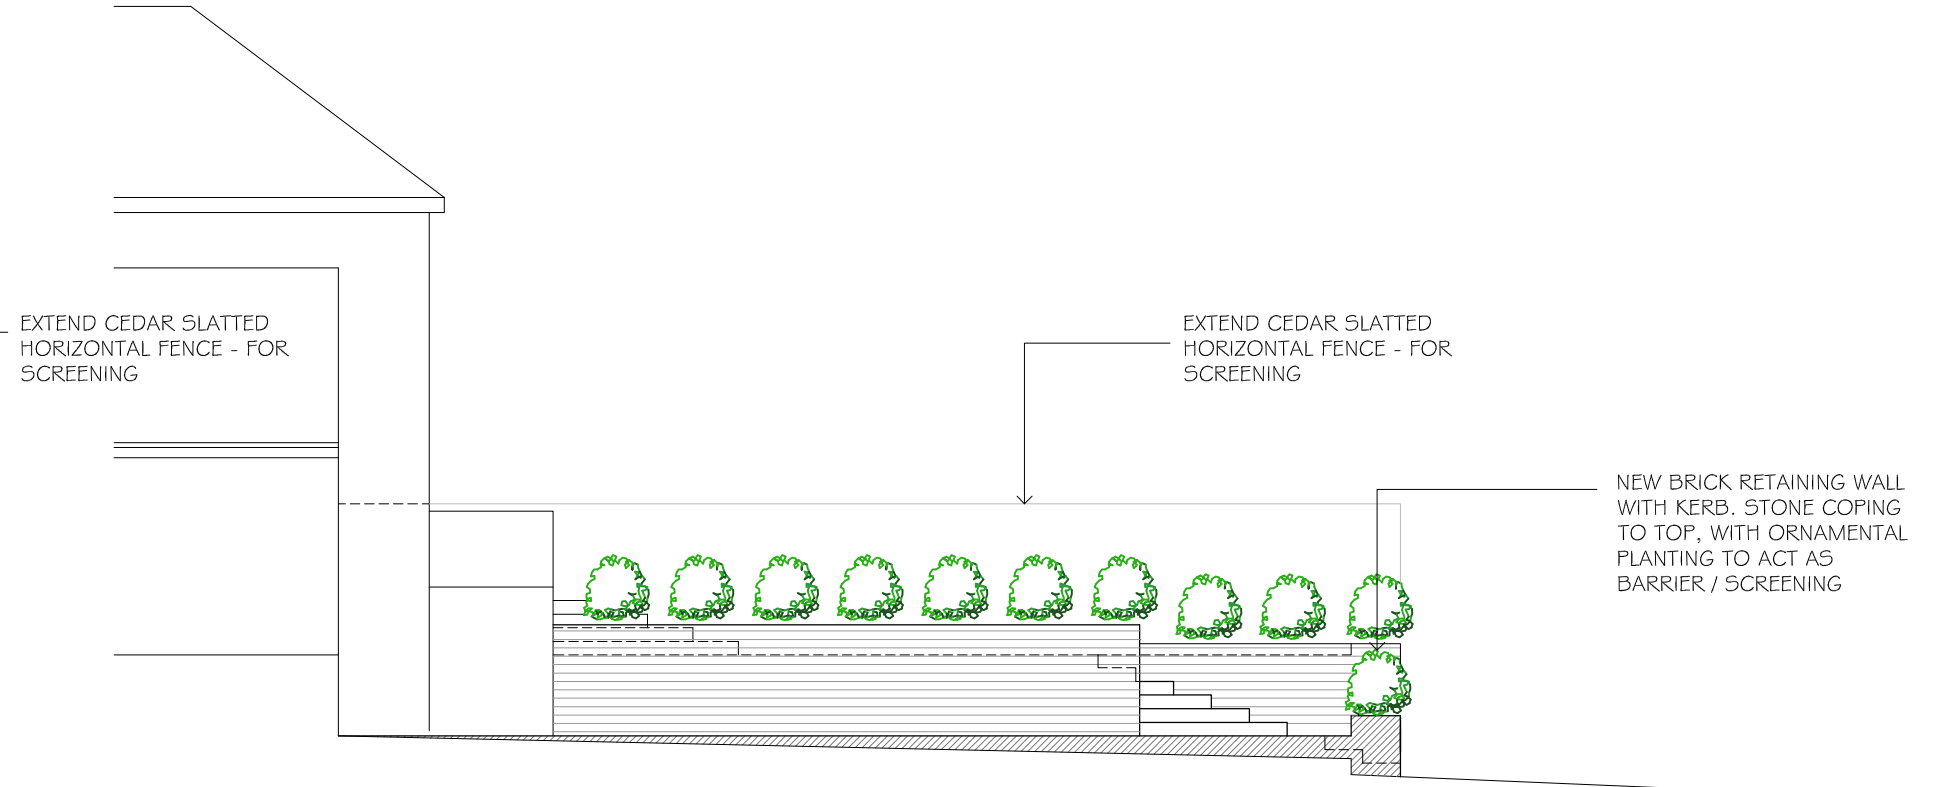

PROPOSED SIDE ELEVATION 1:100

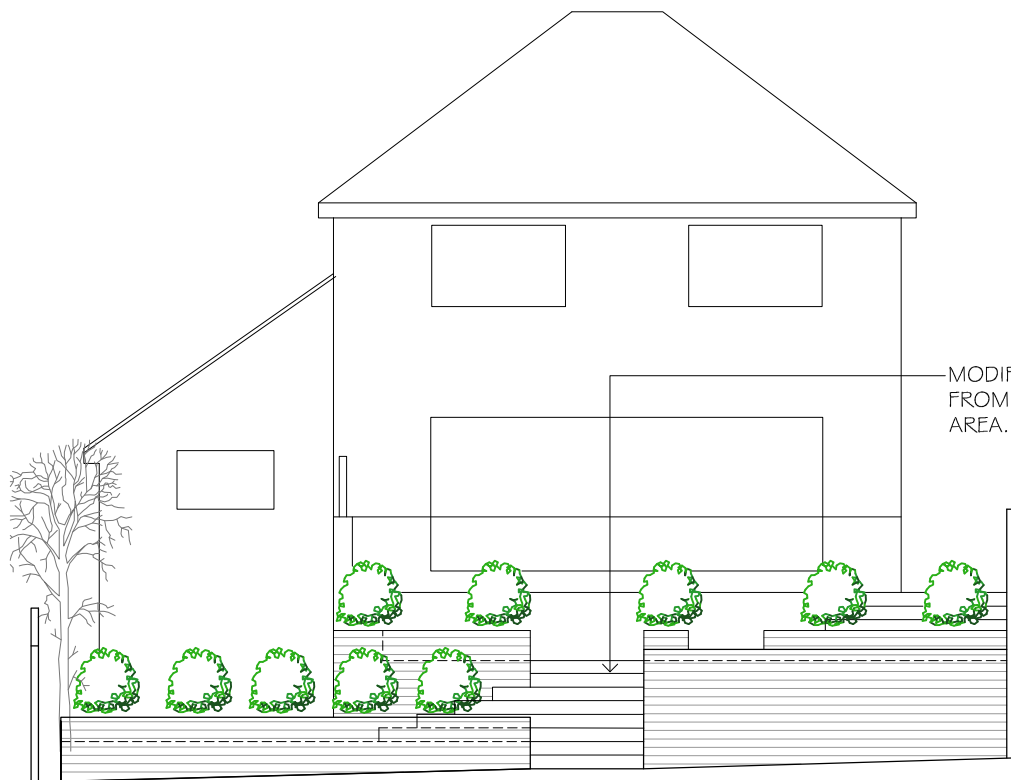

PROPOSED REAR ELEVATION FROM GARDEN 1:100

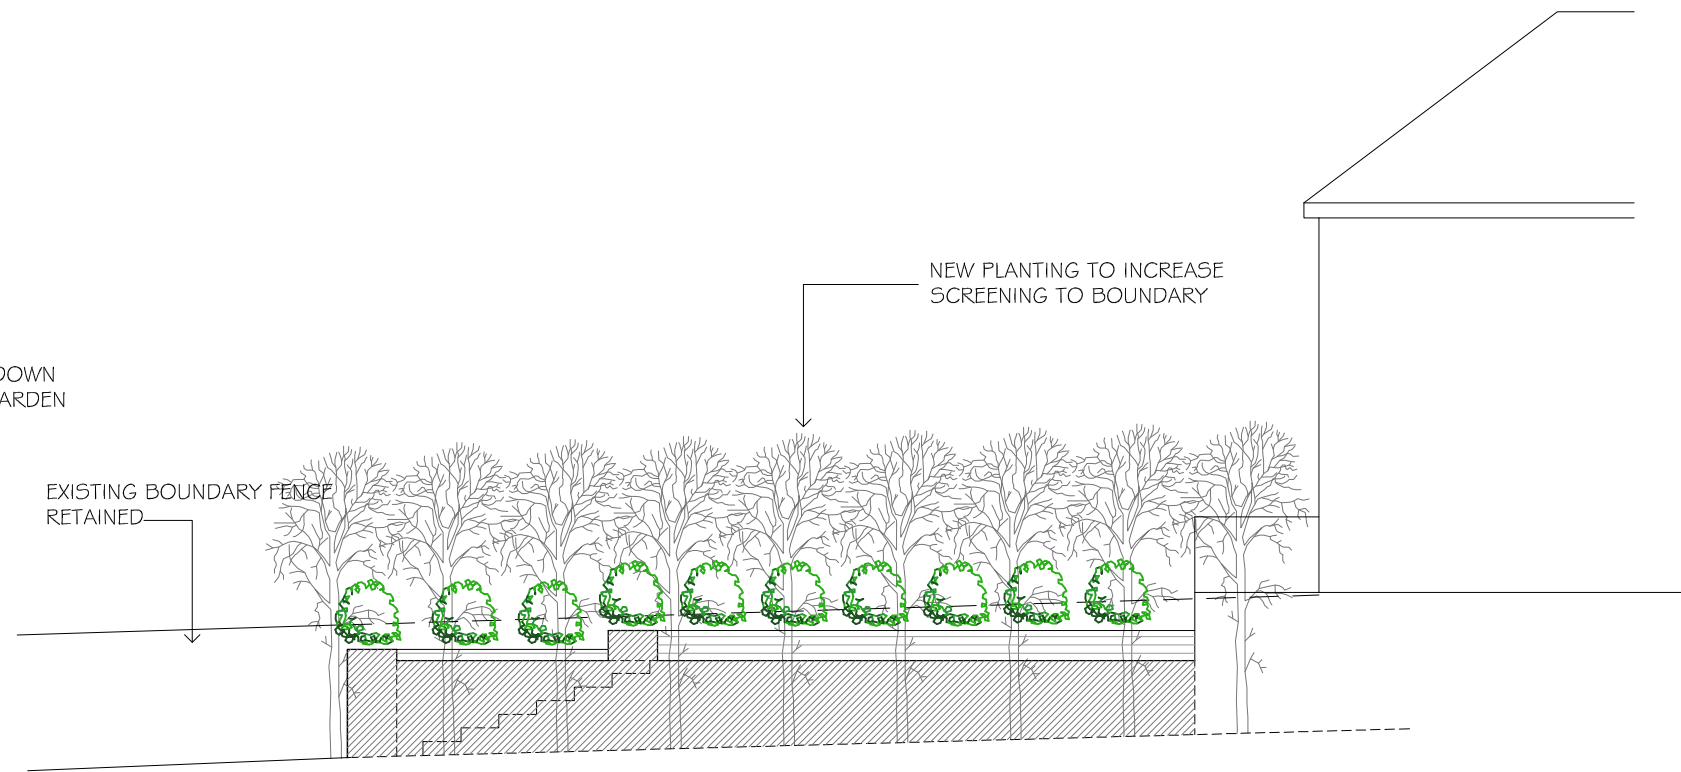

PROPOSED SIDE ELEVATION 1:100

Rev	Date	Description	Drm By
E	09.04.21	Amends to scheme	CL
F	26.05.21	Amends to scheme	CL
G	30.06.21	Amends to scheme	CL

NOTES
 1. This drawing is copyright of: DPM LTD. Reproduction is only to take place with our written authority.
 2. These Plans are subject to 'Planning and Building Regulation Approval' or any other statute in law before building commences.
 3. Any structural work where mentioned on the drawing is subject to a qualified structural and civil engineer calculations before building work commences.
 4. All drawings marked preliminary or planning are not to be built or manufactured from.
 5. If any discrepancies are found in the drawings these are to be brought to the attention of DPM LTD for rectification.
 6. Boundary line Indicative only. Exact location must be determined on site before building work commences.

Drawing Title:
PROPOSED ELEVATIONS
 Project & Drawing Number:
DPM.21.173AR.P03

Rev: **G** Scale: **1:100** Sheet size: **A3** QUOTE NO: **0182**