
 


ALL DIMENSIONS TO BE CHECKED ON SITE.
COPYRIGHT RESERVED.

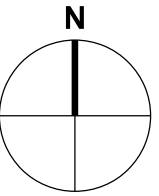

Crown Copyright and database rights 2020. OS 100031961 National Map Centre. Purchased 16/04/2020 1 year licence.

REVISIONS

SCALE	DATE	DRAWN	CHECKED
1:1250	16.04.20	CDG	

PROJECT


38 Arnett Way
Rickmansworth
Hertfordshire

DRAWING

Location plan

Director:
Christopher Gregory RIBA



2 Oakleigh Drive
Croxley Green, Rickmansworth
Hertfordshire WD3 3EF
T: 01923 202166
E: enquiries@tec-architecture.com
Company No: 05450812

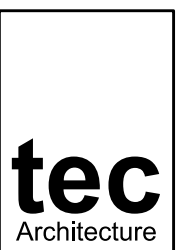

DRAWING No.

202004 - D - 01

ALL DIMENSIONS TO BE CHECKED ON SITE.
COPYRIGHT RESERVED.

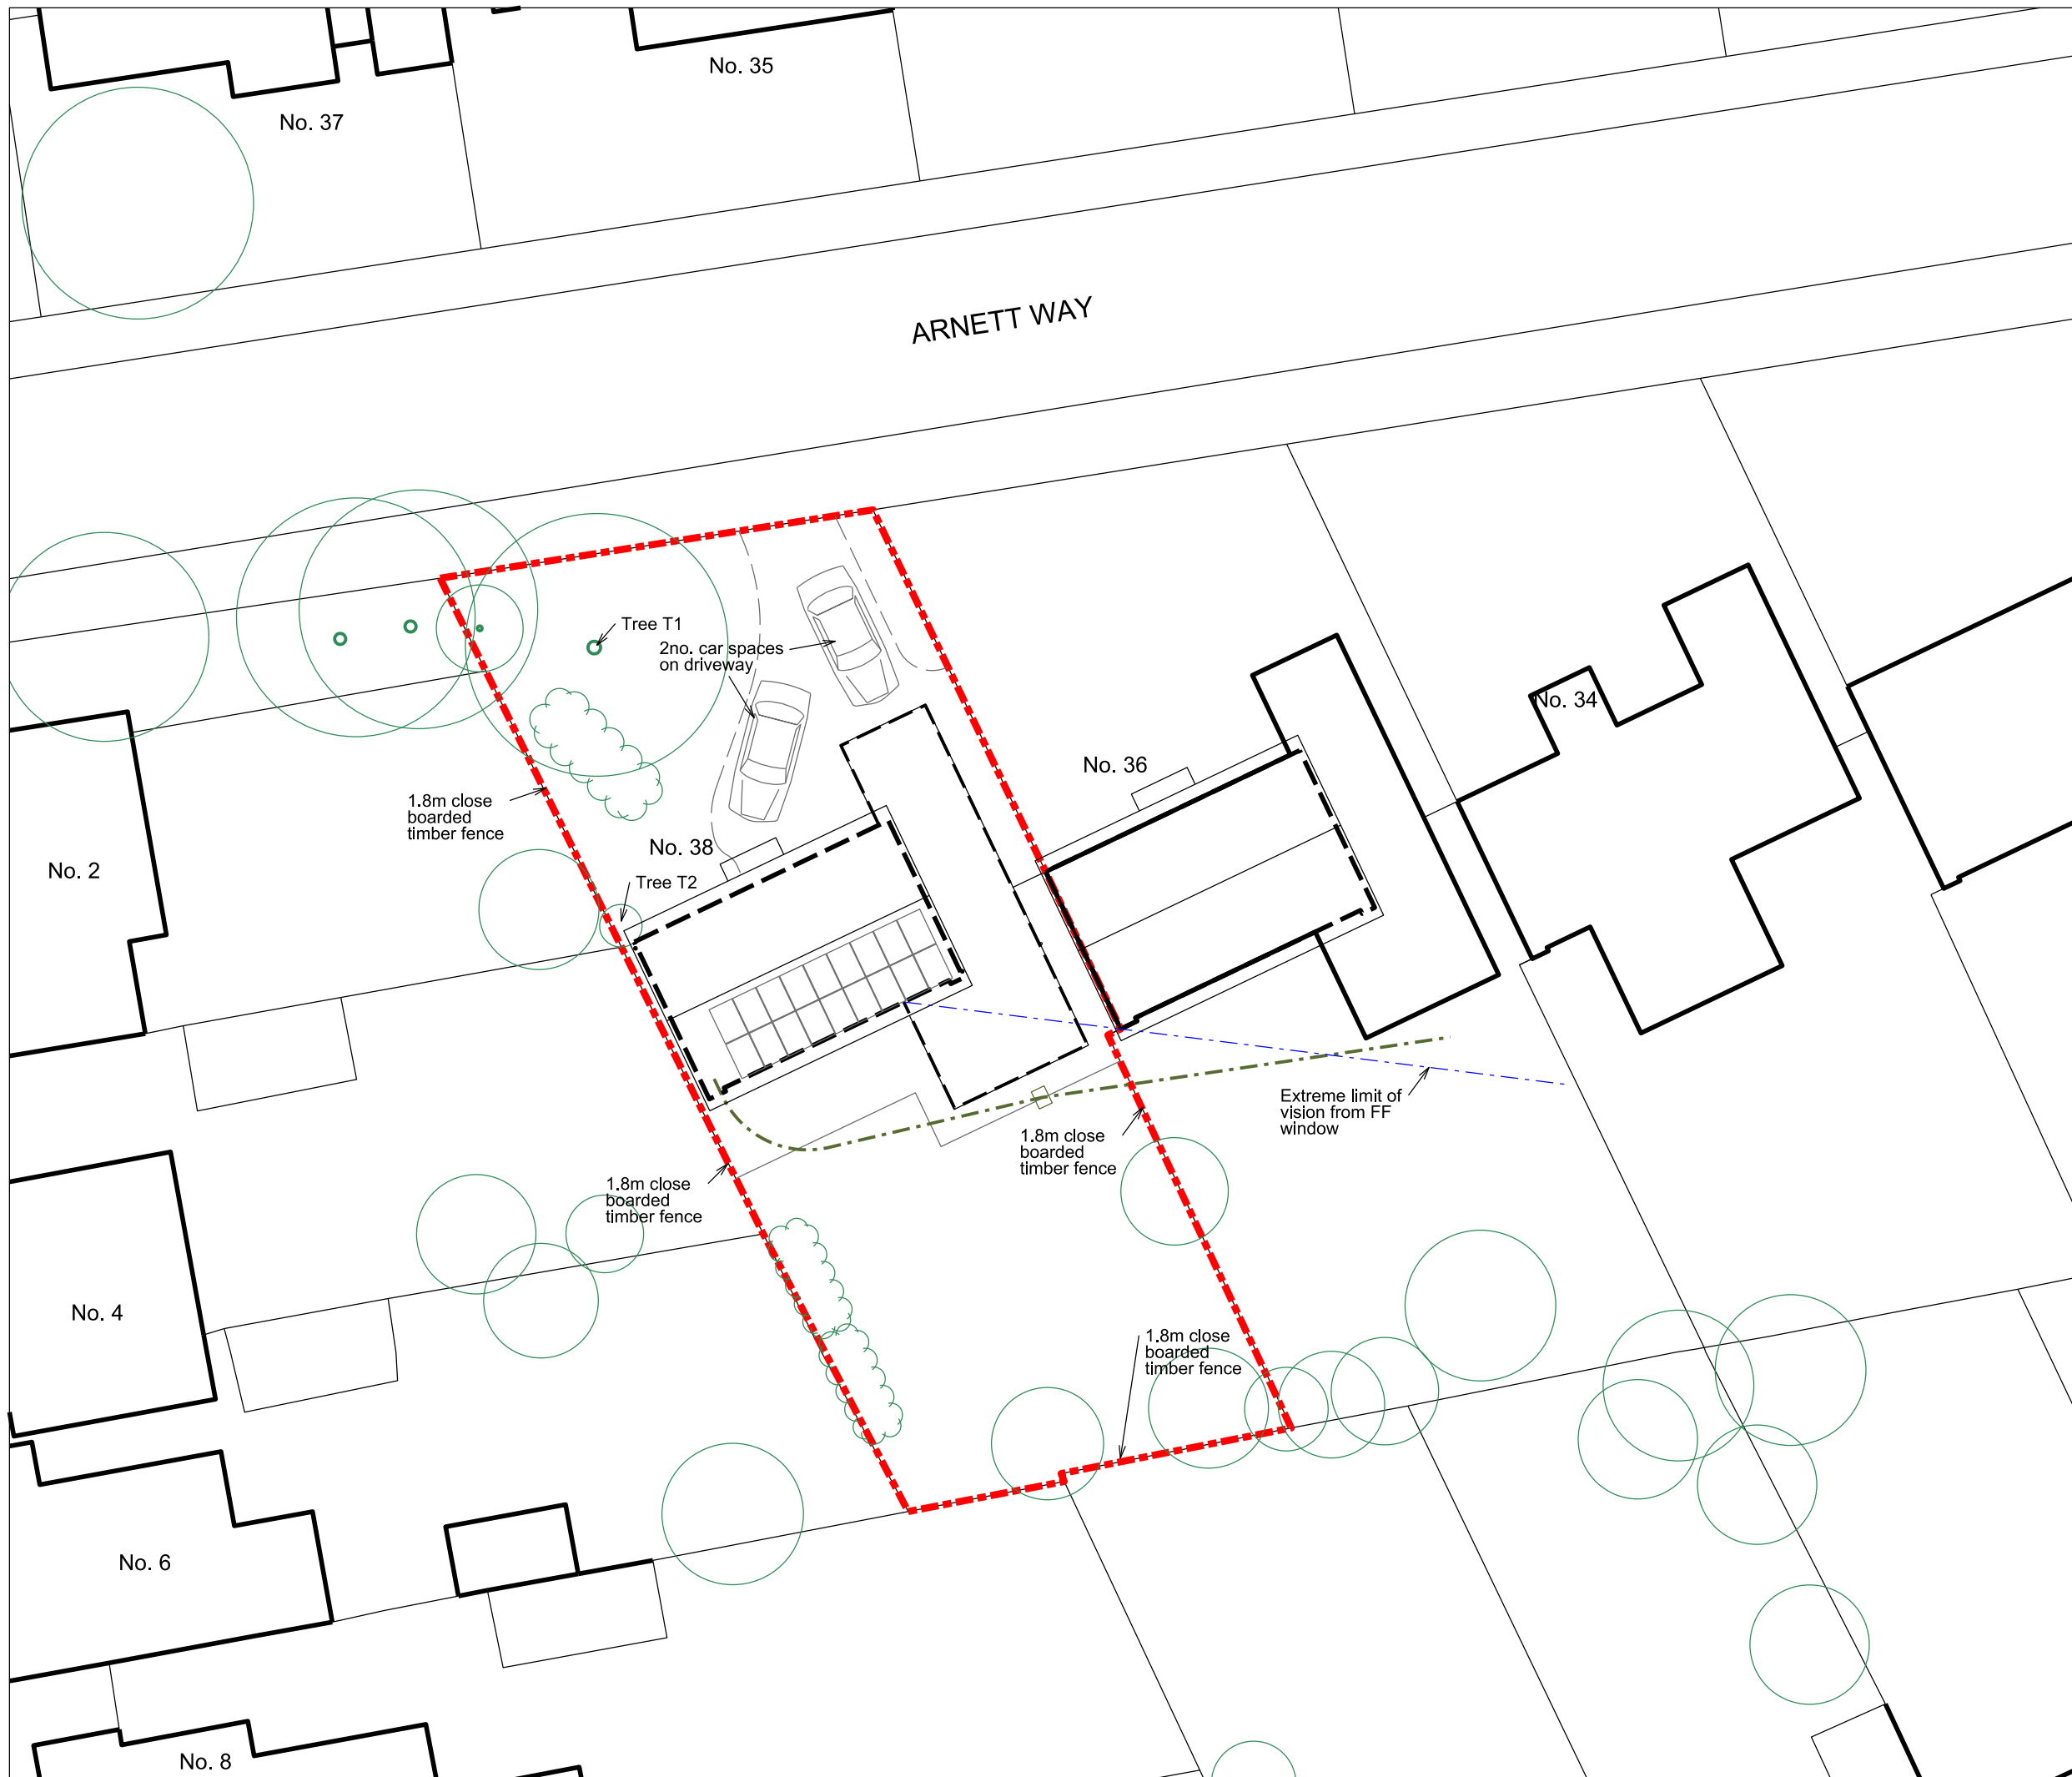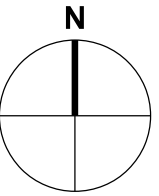

B 07.09.20 CDG Note added
A 06.05.20 CDG Notes added
REVISIONS

SCALE	DATE	DRAWN	CHECKED
1:200	20.04.20	CDG	

PROJECT


38 Arnett Way
Rickmansworth
Hertfordshire

DRAWING

Site plan
existing

Director:
Christopher Gregory RIBA



2 Oakleigh Drive
Croxley Green, Rickmansworth
Hertfordshire WD3 3EF
T: 01923 202166
E: enquiries@tec-architecture.com
Company No: 05450812

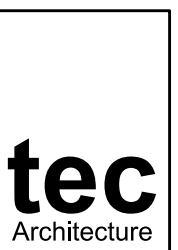


DRAWING No.

202004 - D - 02 - B


ALL DIMENSIONS TO BE CHECKED ON SITE.
COPYRIGHT RESERVED.

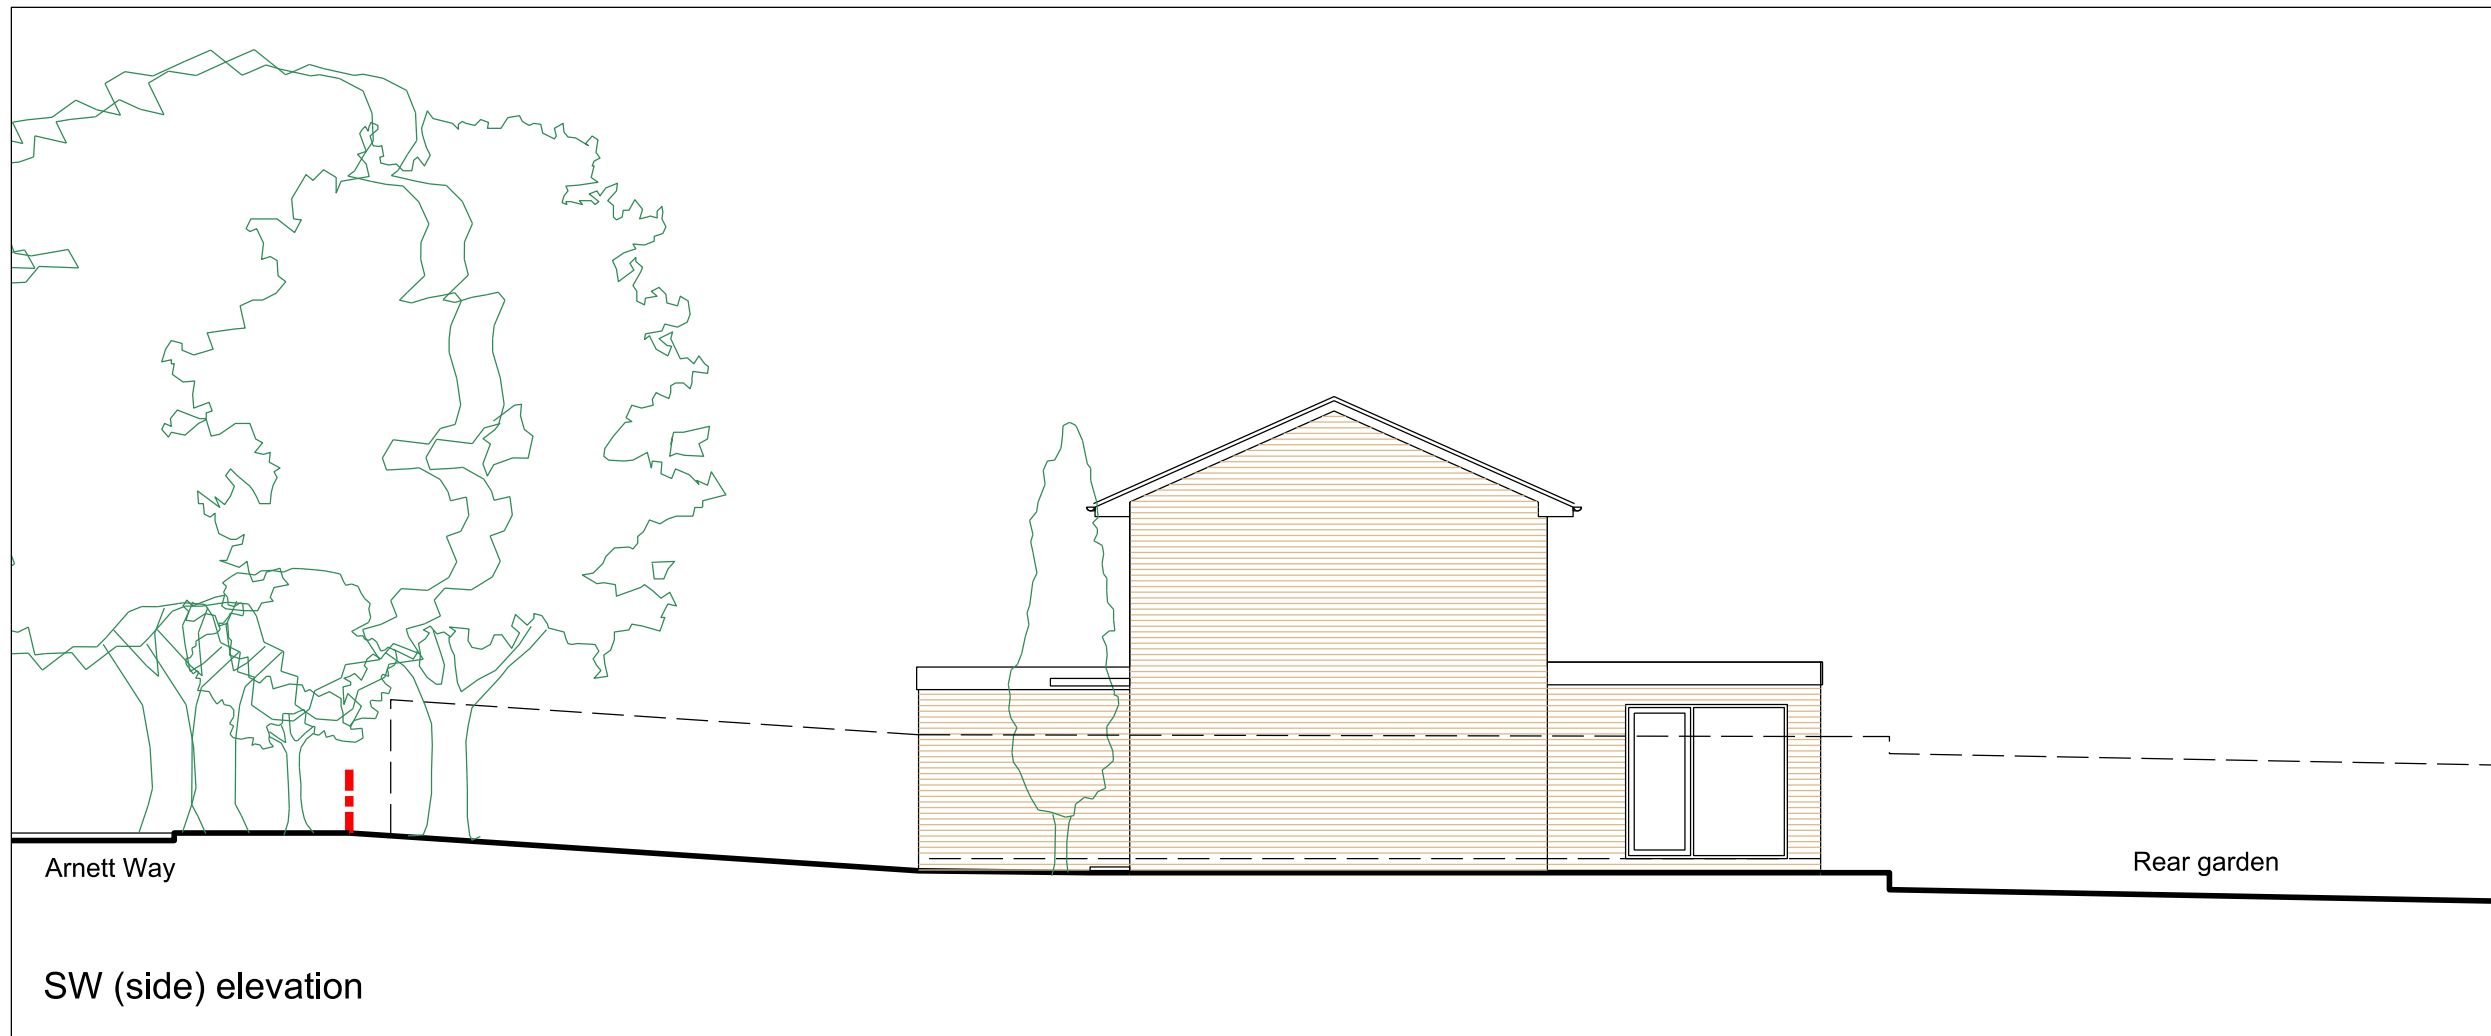 

SW (side) elevation

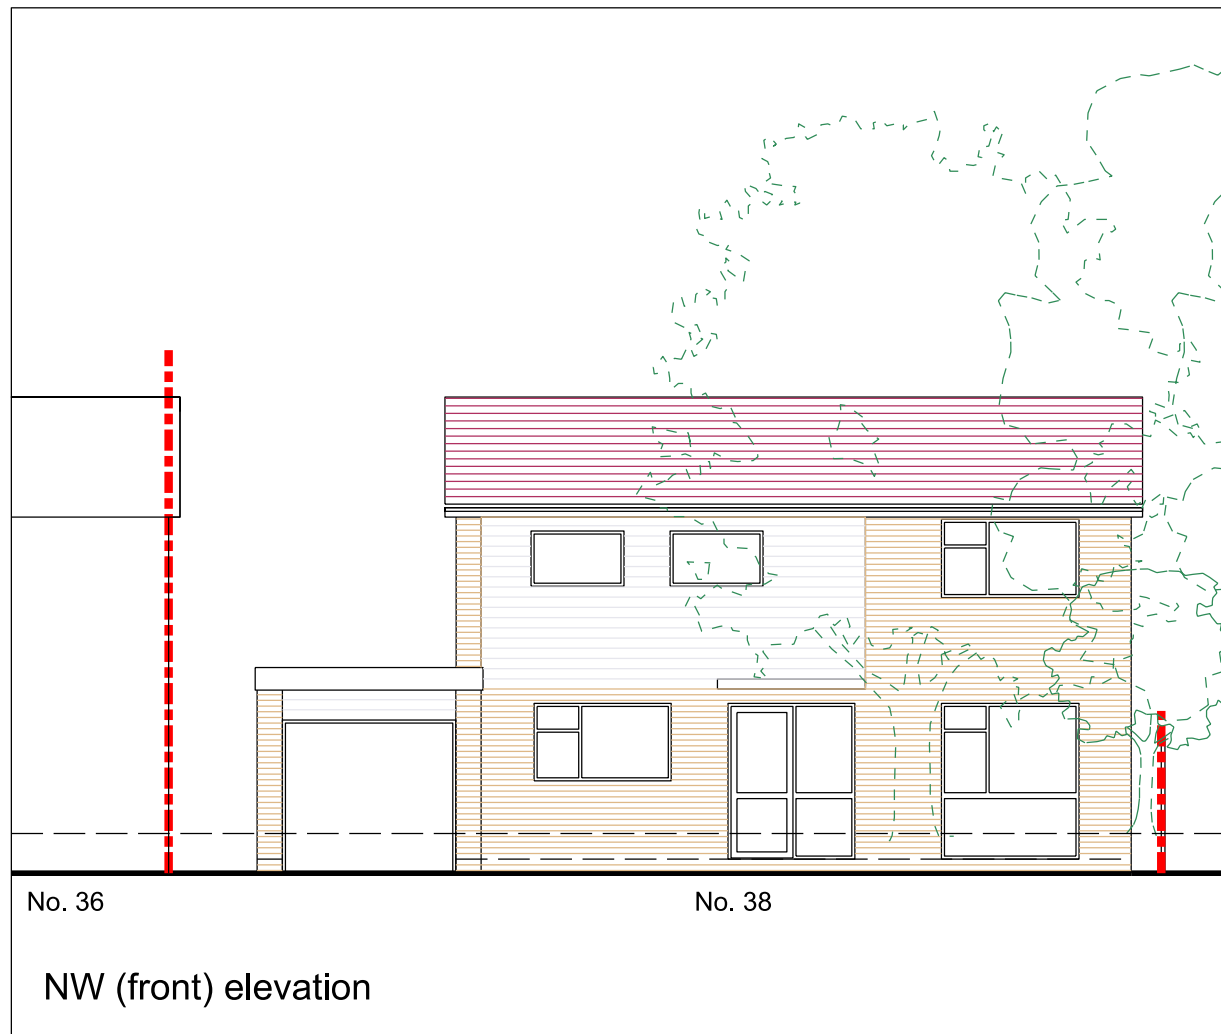

NW (front) elevation

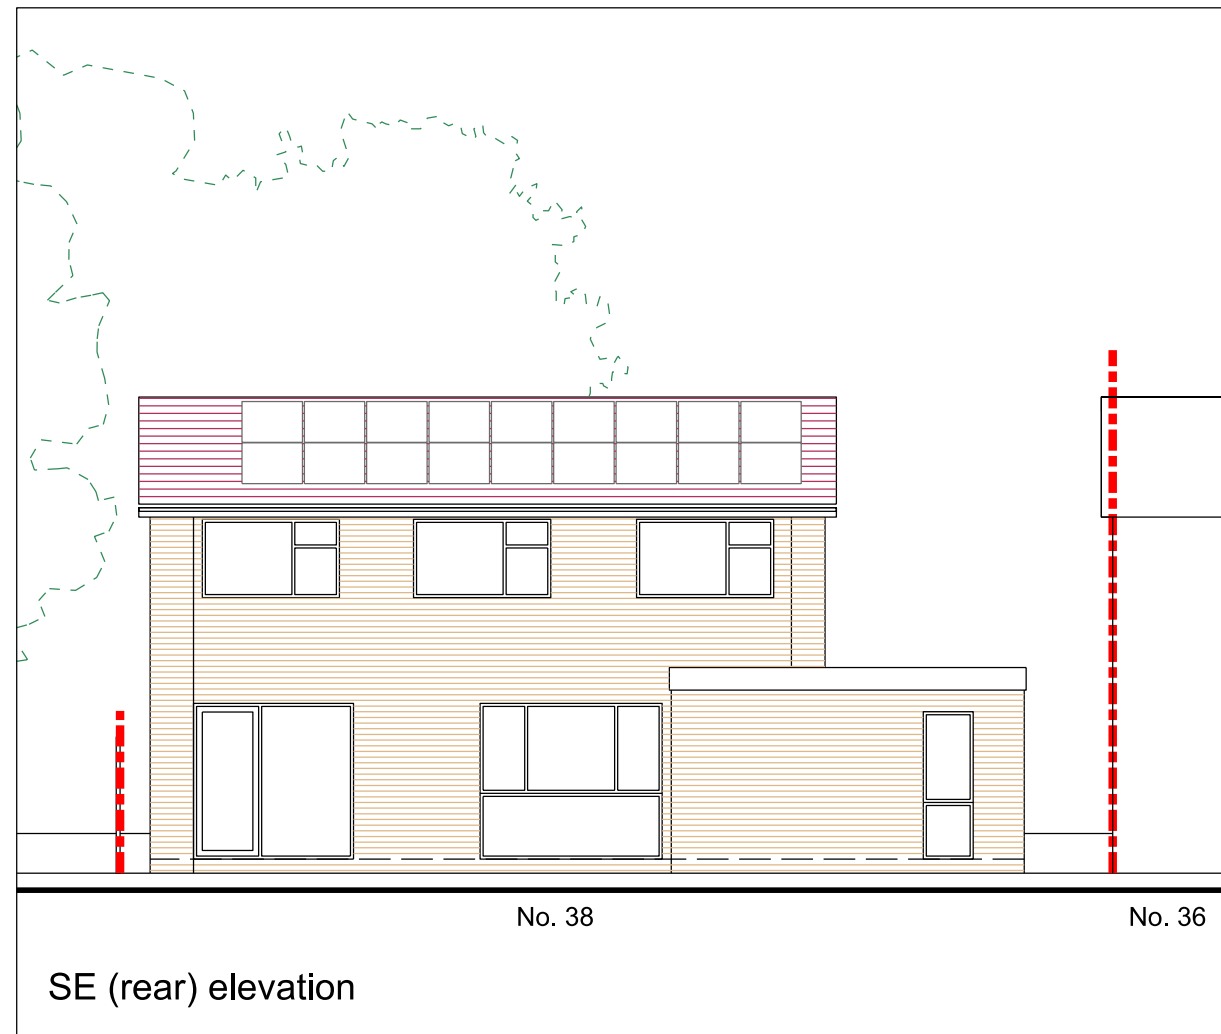

SE (rear) elevation

REVISIONS

SCALE	DATE	DRAWN	CHECKED
1:100	06.05.20	CDG	

PROJECT


38 Arnett Way
Rickmansworth
Hertfordshire

DRAWING

Elevations 02
existing

Director:
Christopher Gregory RIBA




2 Oakleigh Drive
Croxley Green, Rickmansworth
Hertfordshire WD3 3EF
T: 01923 202166
E: enquiries@tec-architecture.com
Company No: 05450812

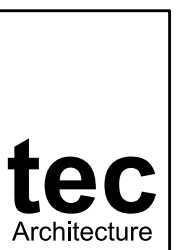

DRAWING No.

202004 - D - 06

ALL DIMENSIONS TO BE CHECKED ON SITE.
COPYRIGHT RESERVED.

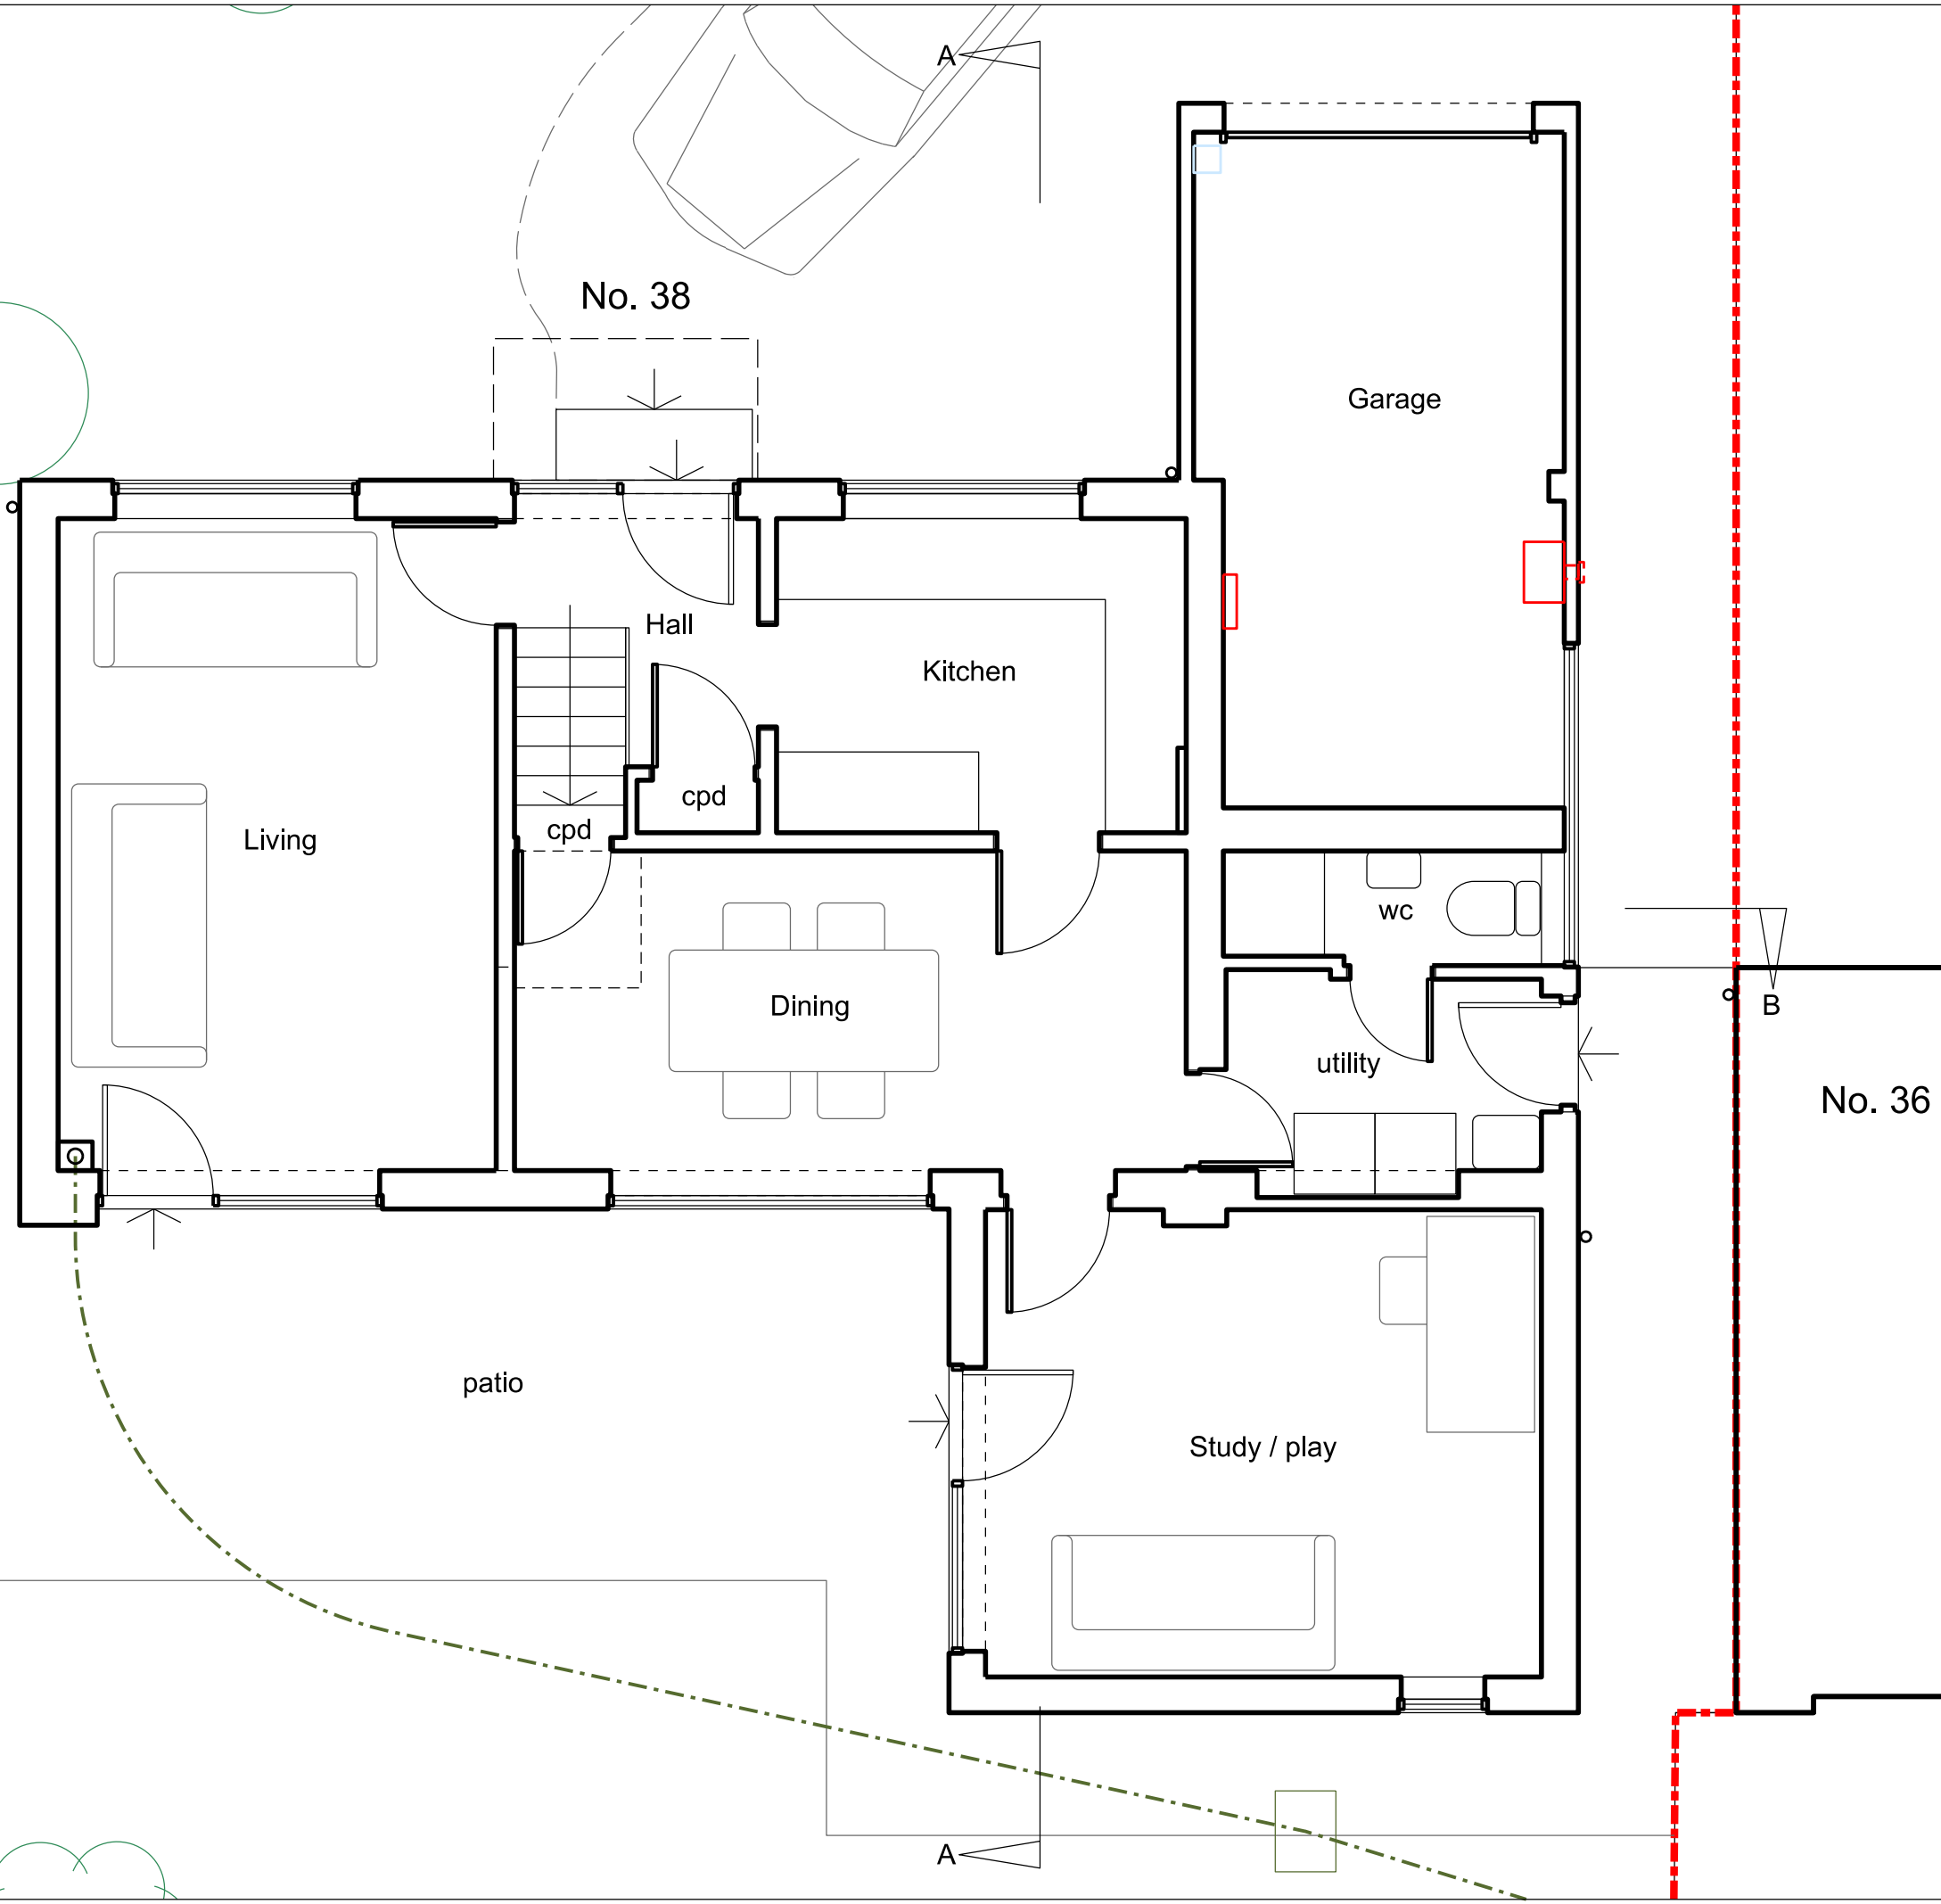 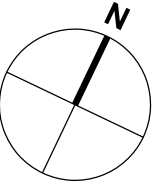

REVISIONS

SCALE	DATE	DRAWN	CHECKED
1:50	21.04.20	CDG	

PROJECT


38 Arnett Way
Rickmansworth
Hertfordshire

DRAWING

Ground floor plan
existing

Director:
Christopher Gregory RIBA




2 Oakleigh Drive
Croxley Green, Rickmansworth
Hertfordshire WD3 3EF
T: 01923 202166
E: enquiries@tec-architecture.com
Company No: 05450812

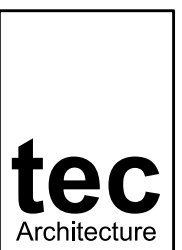

DRAWING No.

202004 - D - 03

ALL DIMENSIONS TO BE CHECKED ON SITE.
COPYRIGHT RESERVED.

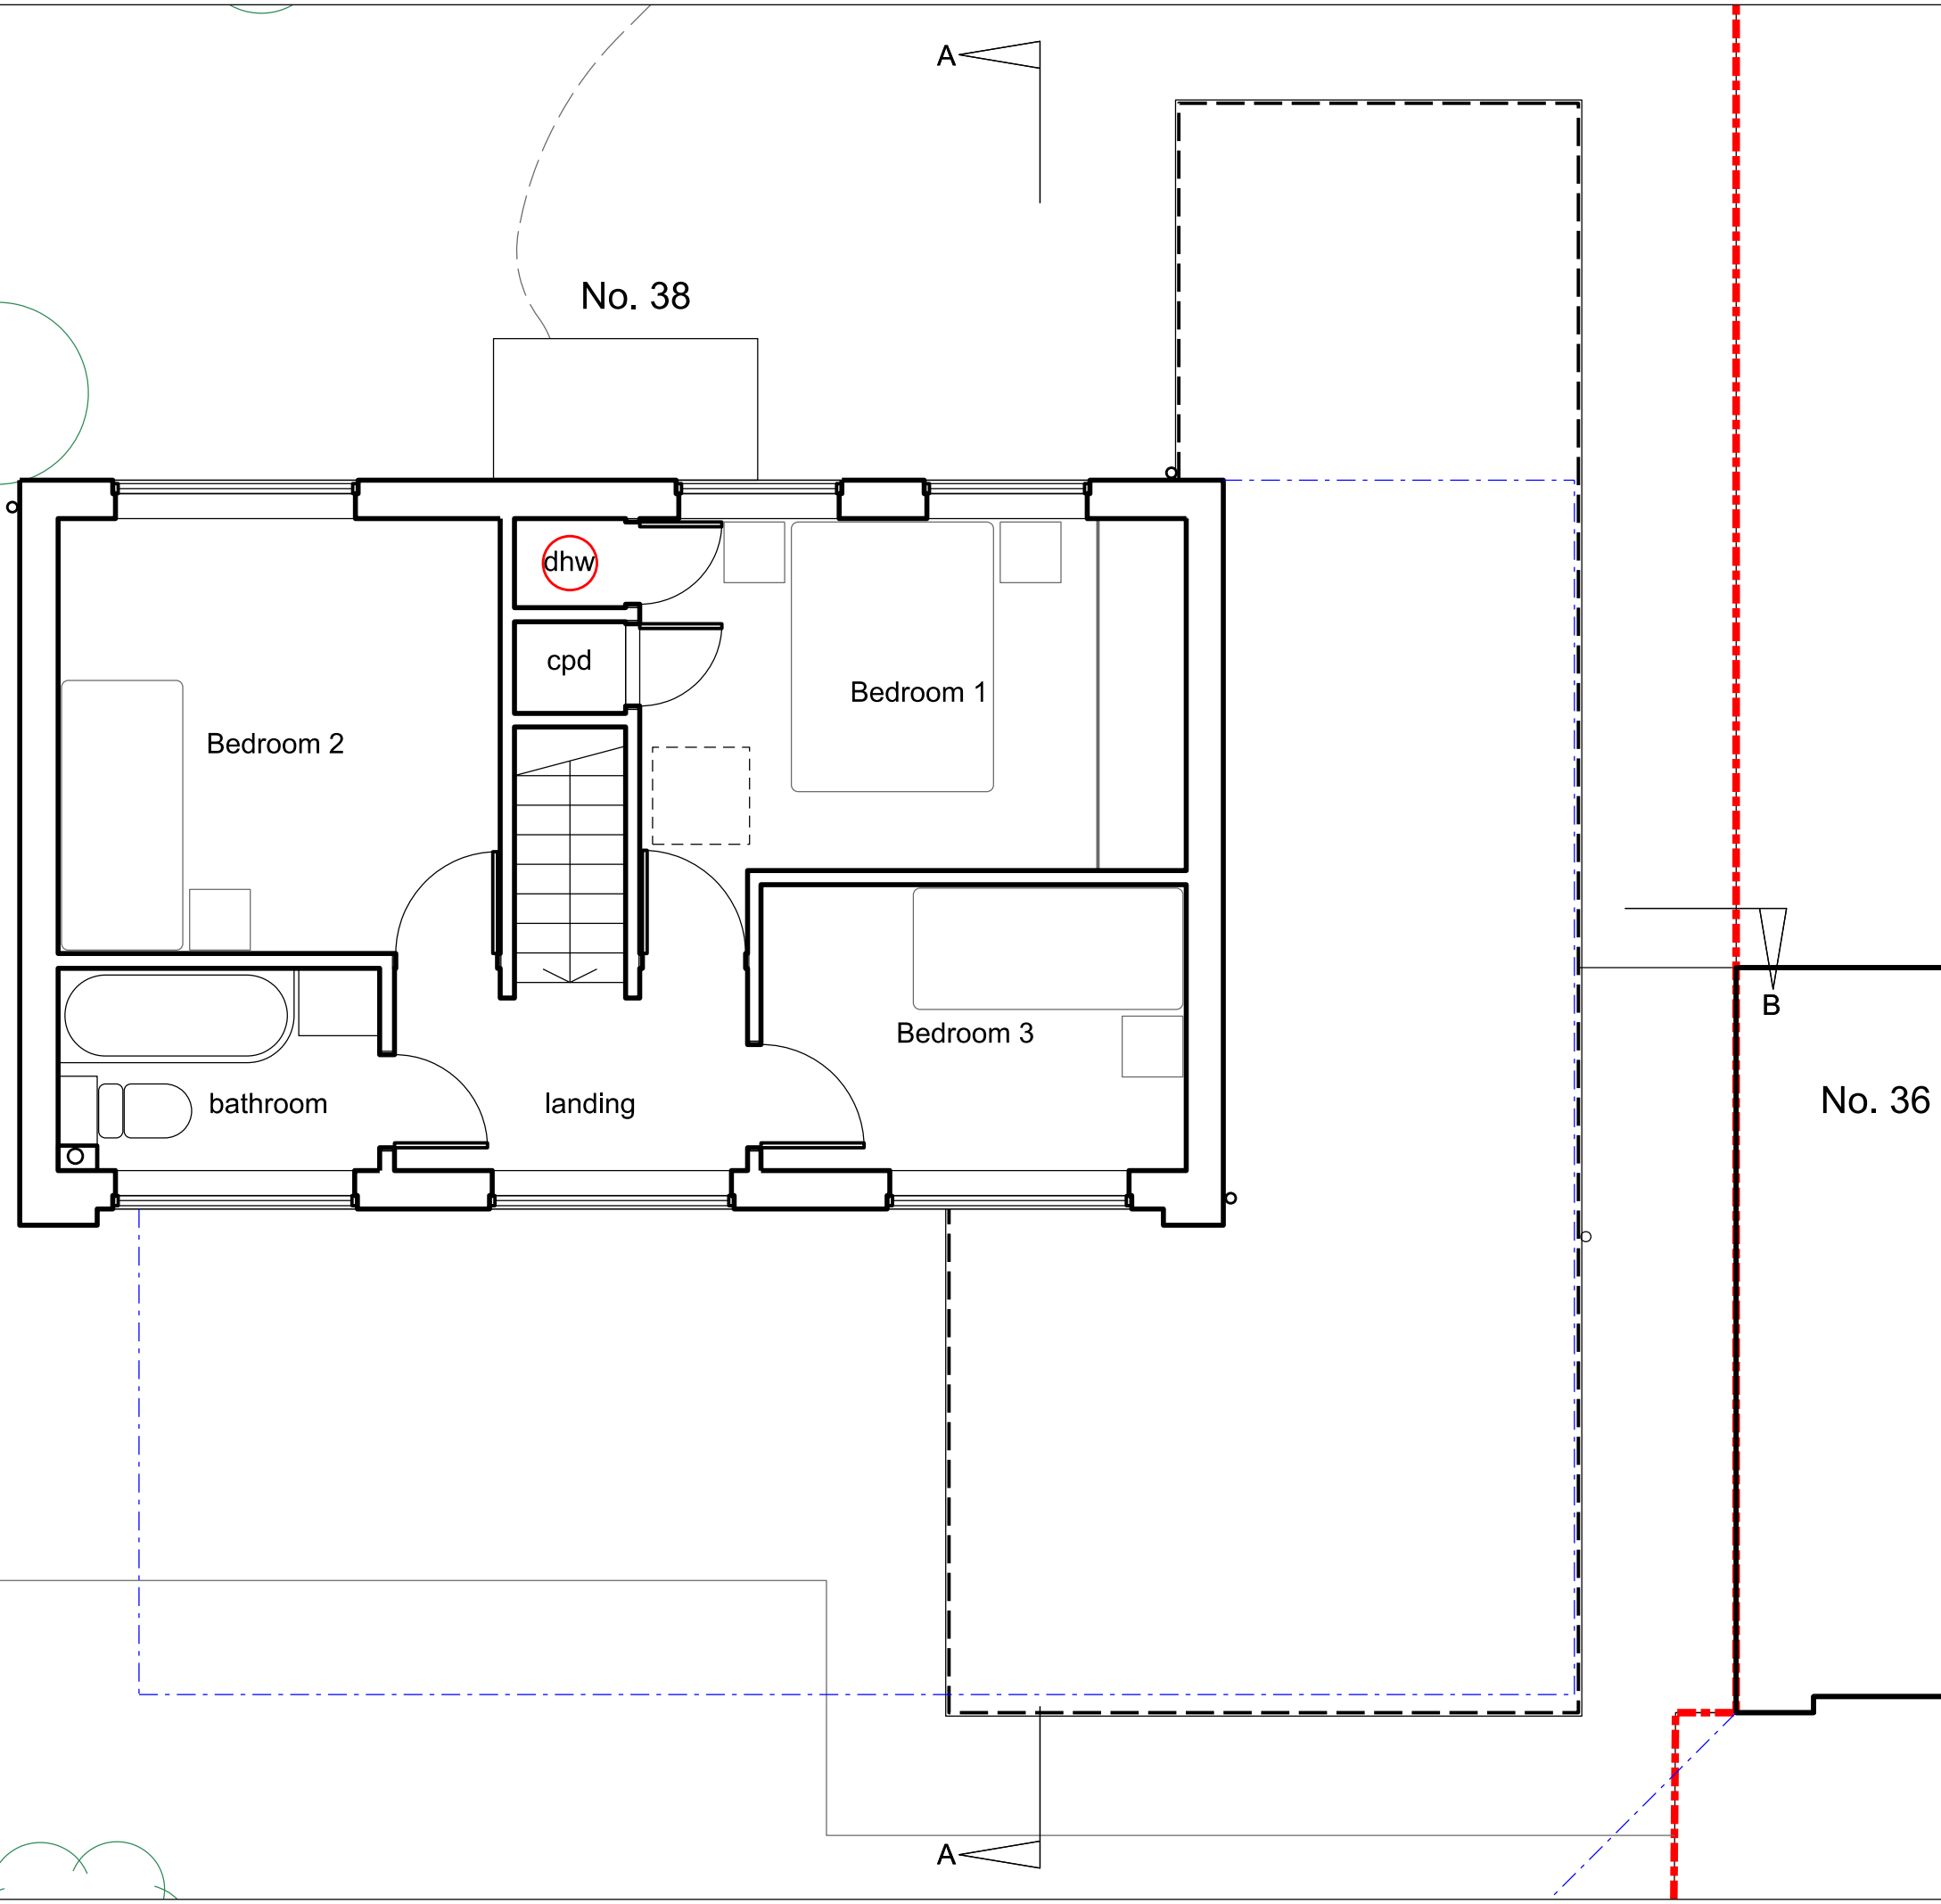 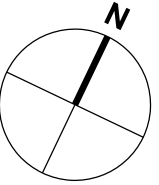

REVISIONS

SCALE	DATE	DRAWN	CHECKED
1:50	22.04.20	CDG	

PROJECT


38 Arnett Way
Rickmansworth
Hertfordshire

DRAWING

First floor plan
existing

Director:
Christopher Gregory RIBA


2 Oakleigh Drive
Croxley Green, Rickmansworth
Hertfordshire WD3 3EF
T: 01923 202166
E: enquiries@tec-architecture.com
Company No: 05450812

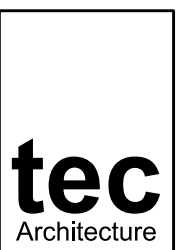


DRAWING No.

202004 - D - 04


ALL DIMENSIONS TO BE CHECKED ON SITE.
COPYRIGHT RESERVED.

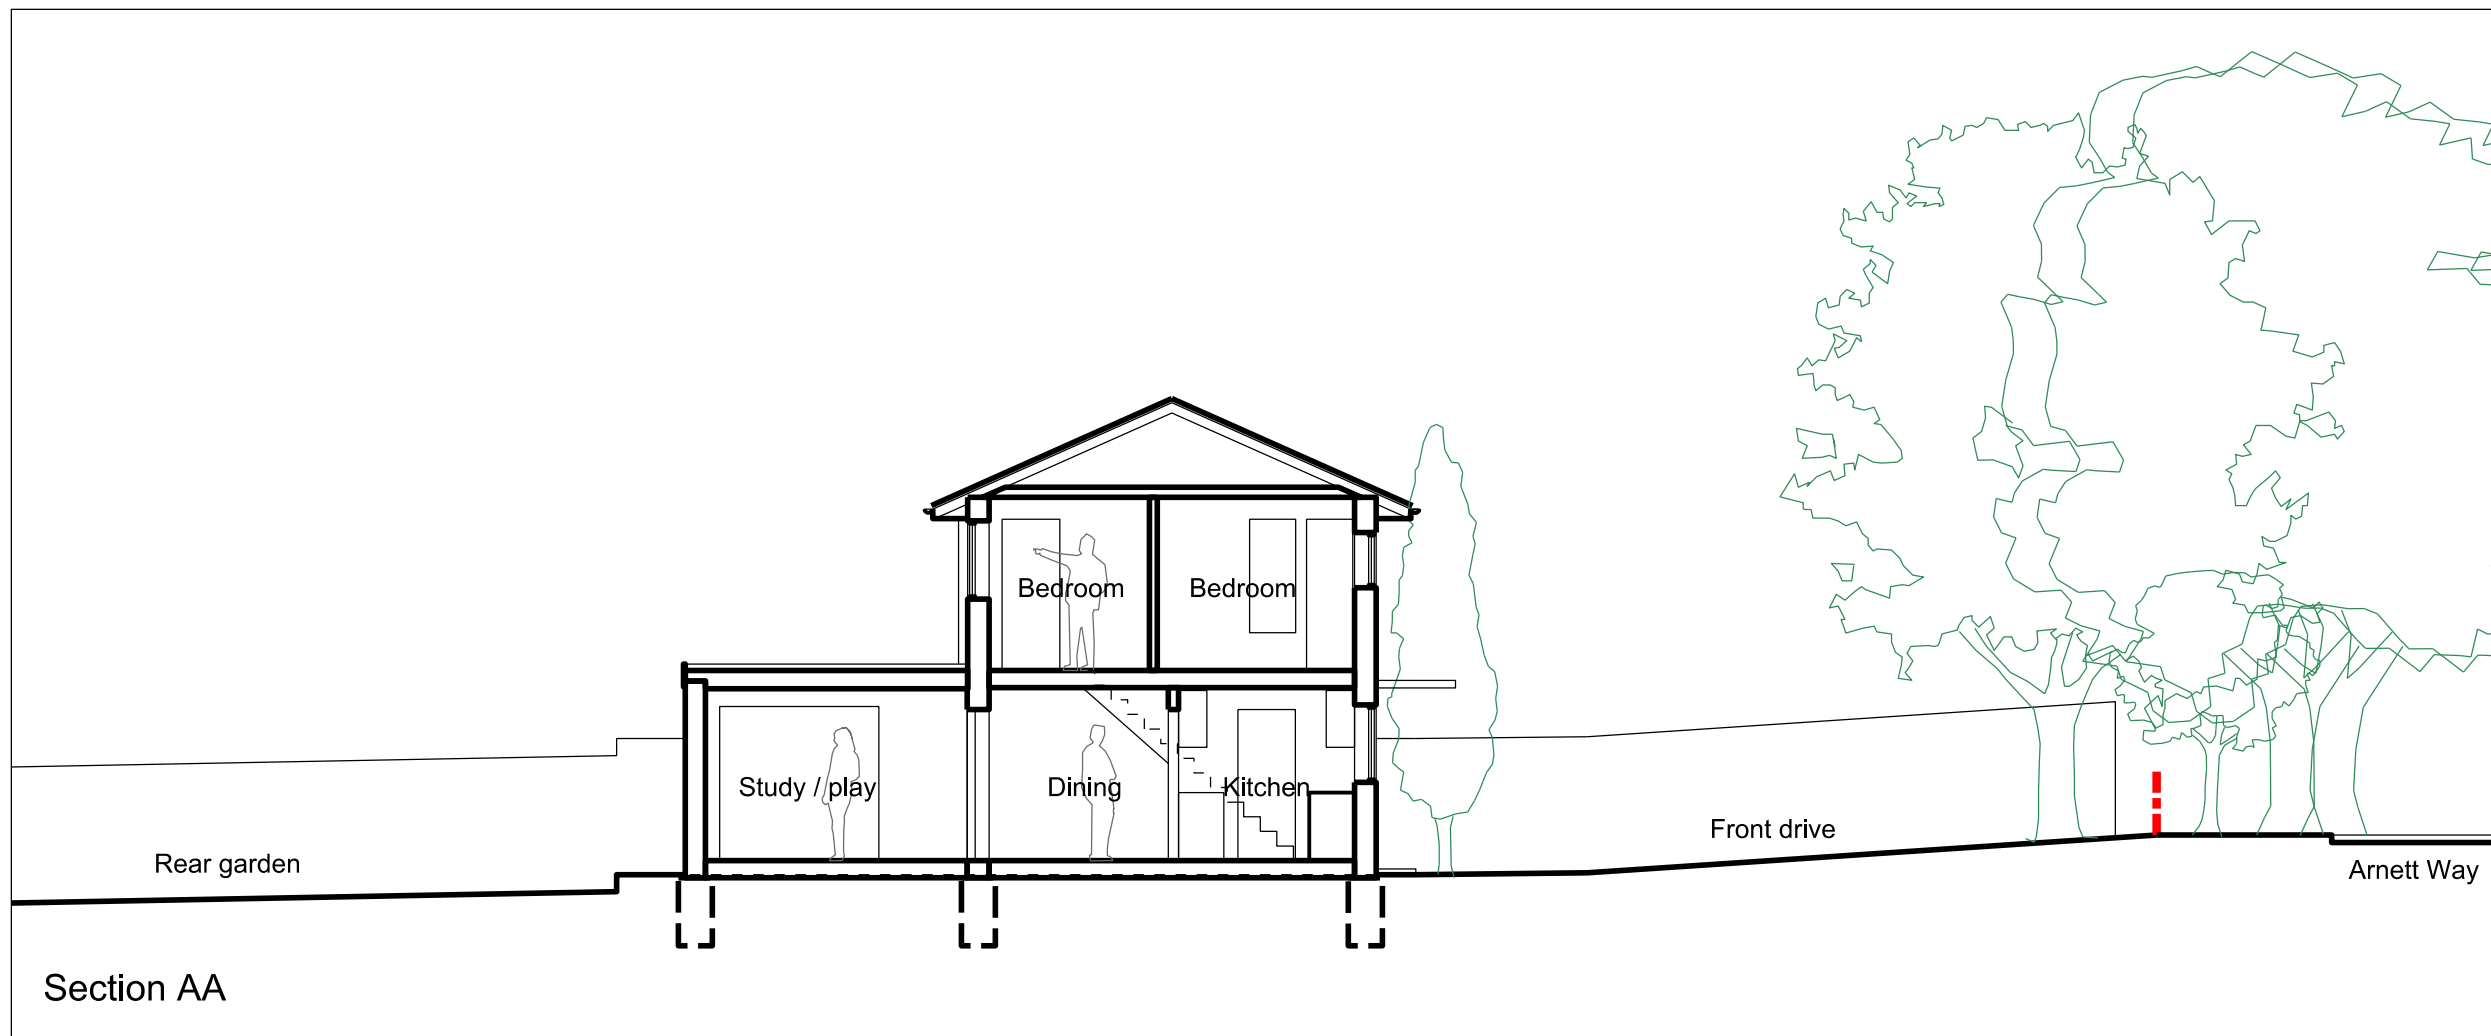

Section AA

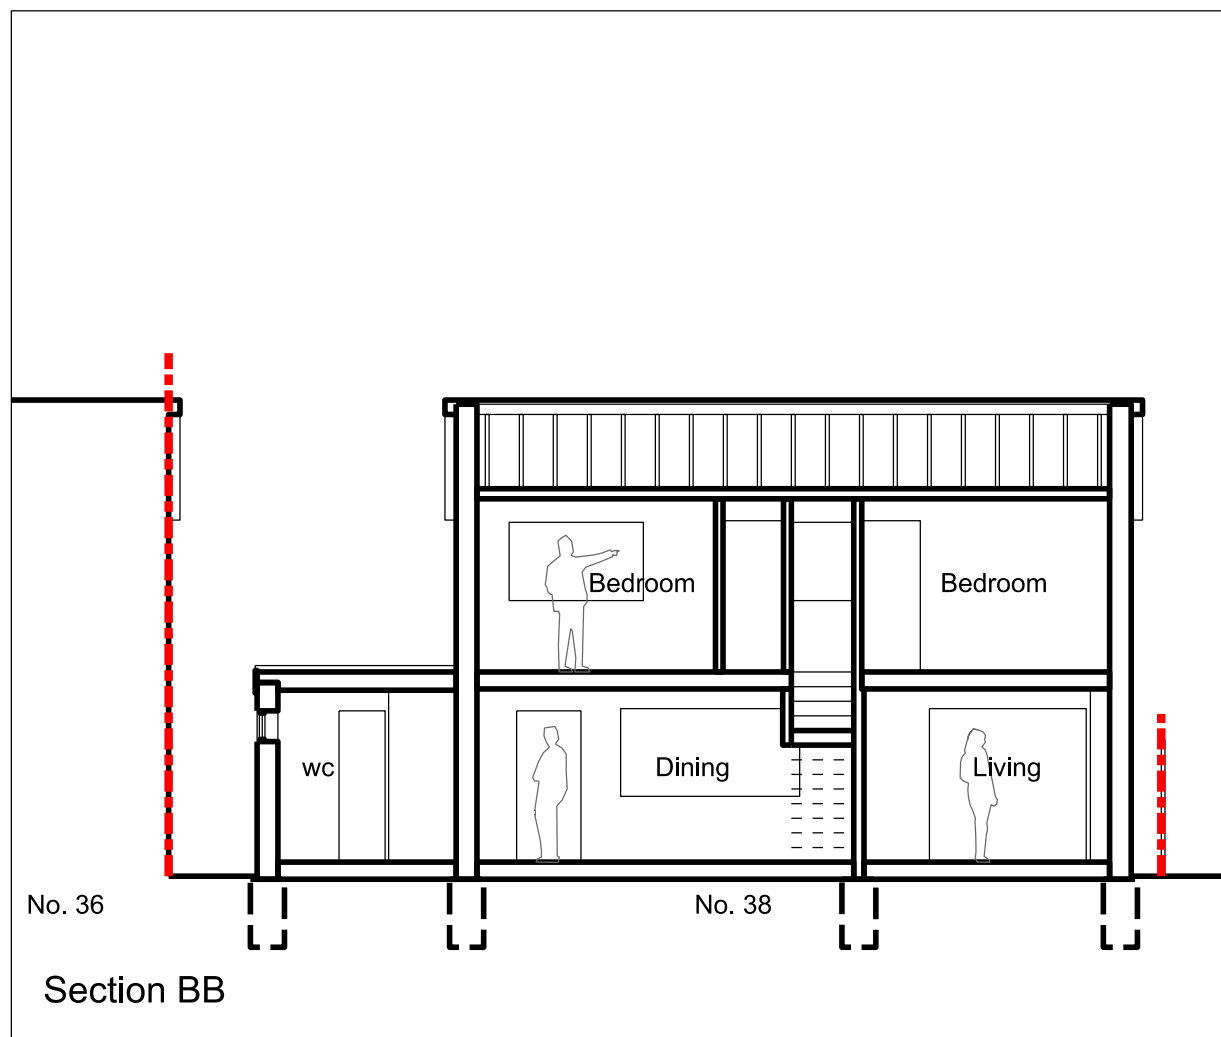

Section BB

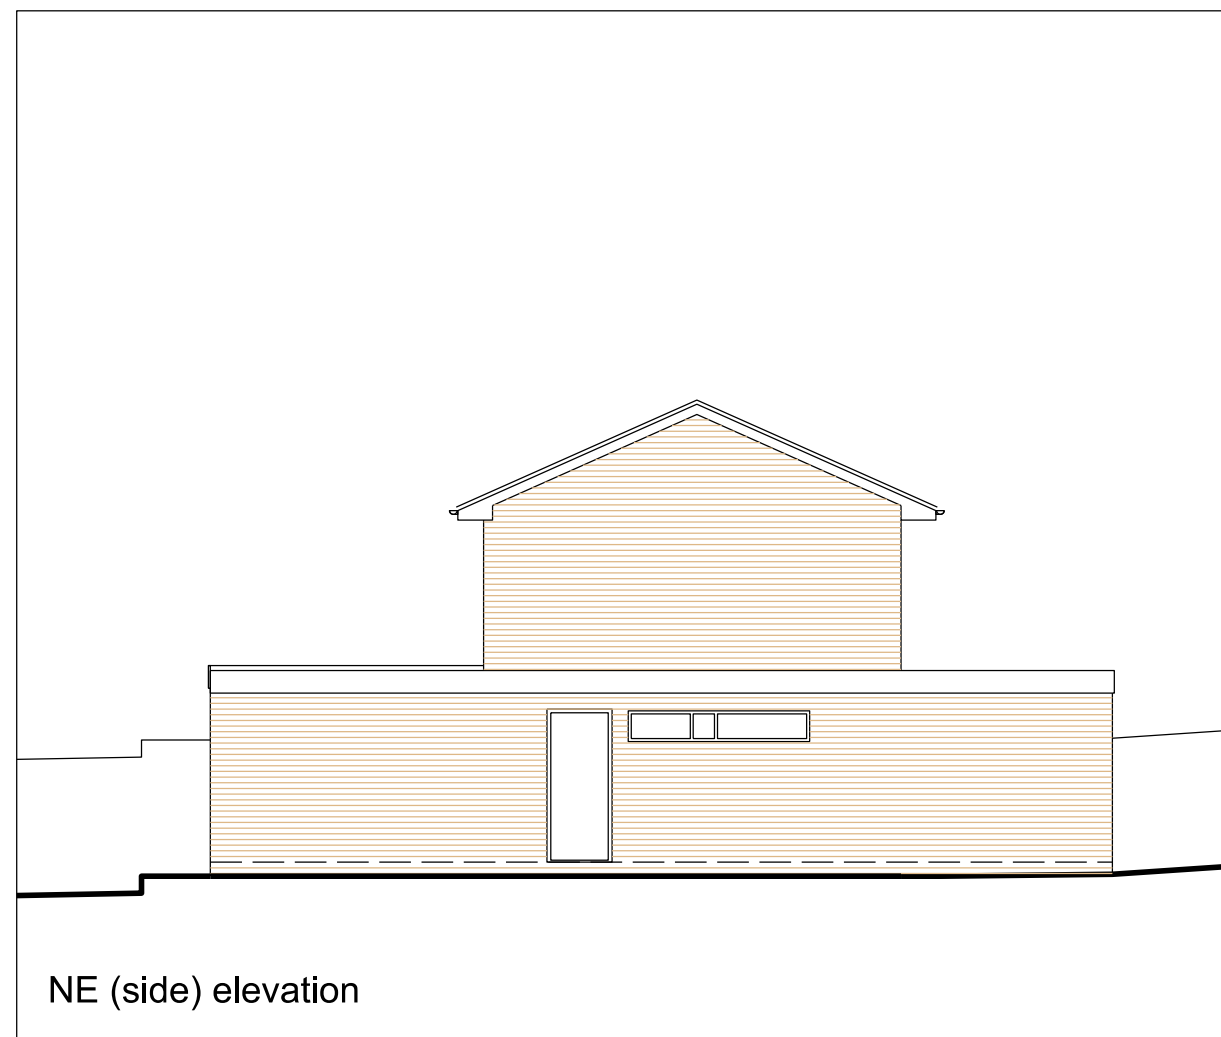

NE (side) elevation

REVISIONS

SCALE	DATE	DRAWN	CHECKED
1:100	23.04.20	CDG	

PROJECT


38 Arnett Way
Rickmansworth
Hertfordshire

DRAWING

Sections & elevation 01
existing


Director:
Christopher Gregory RIBA

2 Oakleigh Drive
Croxley Green, Rickmansworth
Hertfordshire WD3 3EF
T: 01923 202166
E: enquiries@tec-architecture.com
Company No: 05450812

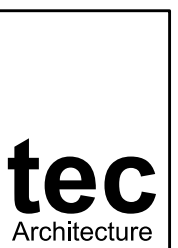


DRAWING No.

202004 - D - 05

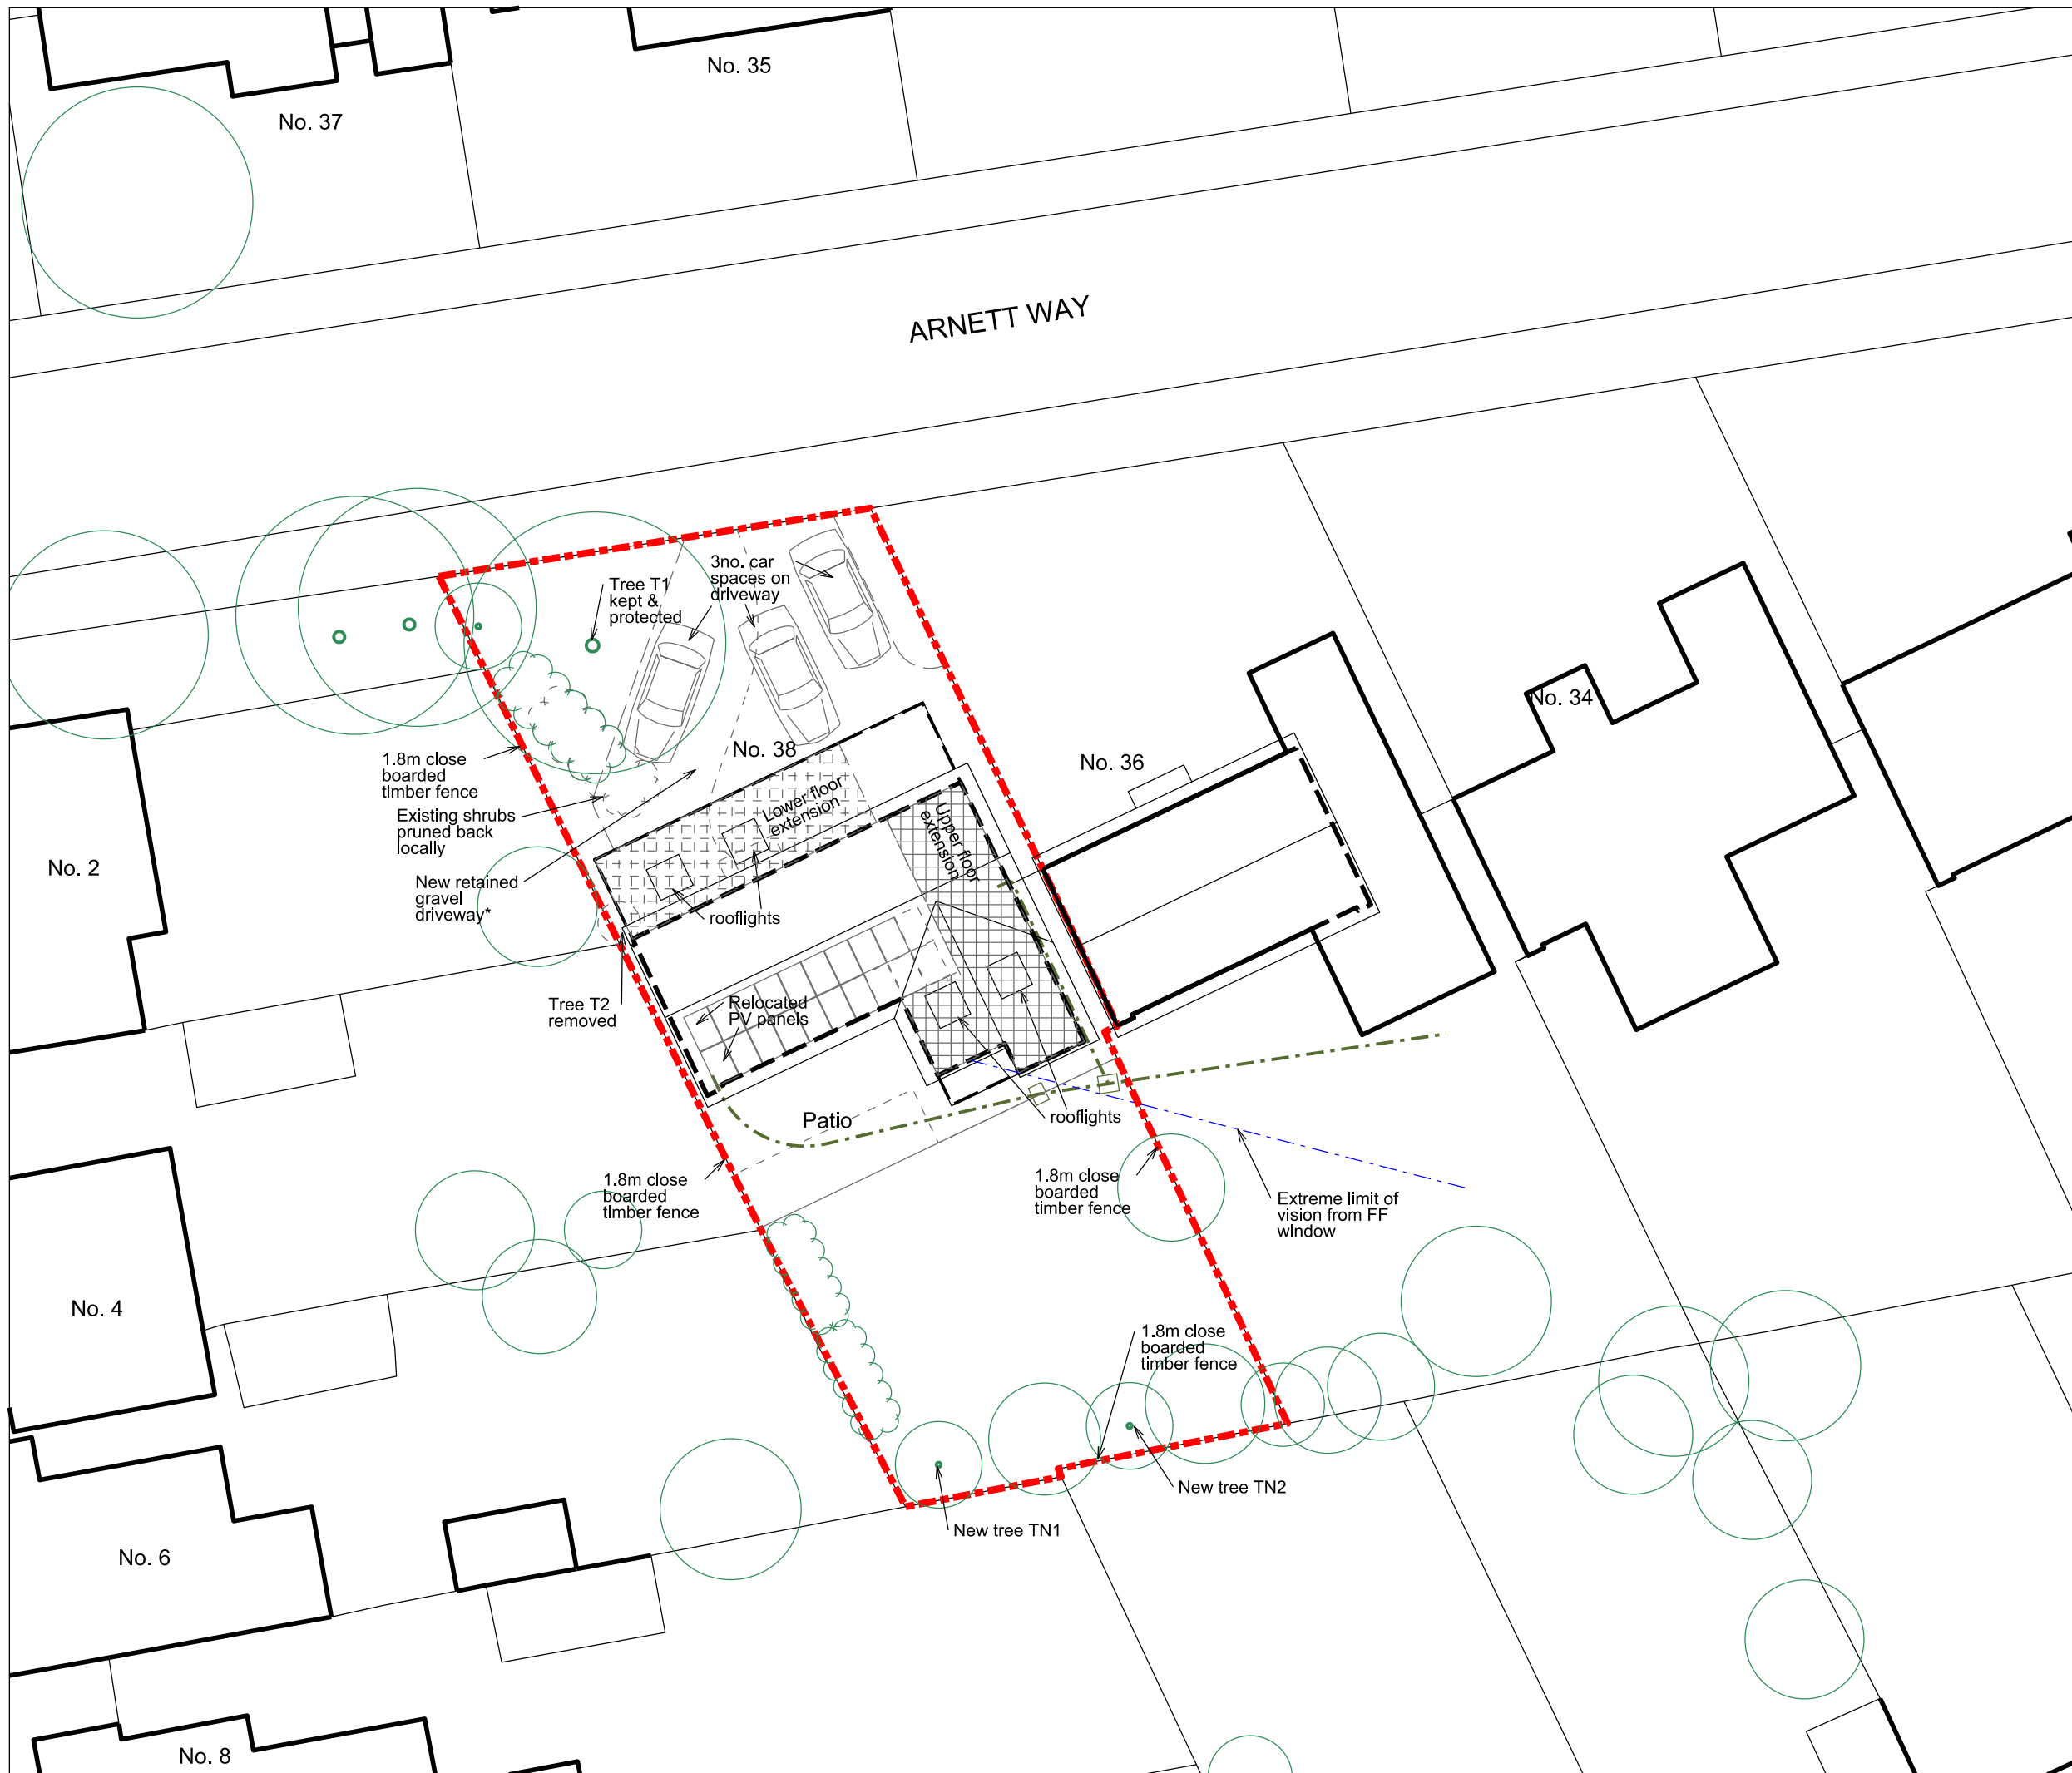

NOTES ORIGINAL A3

ALL DIMENSIONS TO BE CHECKED ON SITE.
COPYRIGHT RESERVED.

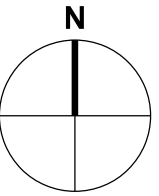

NOTE:
New, widened driveway to use porous gravel finish laid in recycled nylon retaining grid over min. 150mm compacted hardcore.

REVISIONS	DATE	CDG	DESCRIPTION
D	22.10.20	CDG	Tree kept; driveway amended
C	07.09.20	CDG	Amended at TRDC request
B	22.06.20	CDG	Amended at TRDC request
A	22.05.20	CDG	Hatching added at TRDC request


SCALE	DATE	DRAWN	CHECKED
1:200	07.05.20	CDG	

PROJECT
38 Arnett Way
Rickmansworth
Hertfordshire

DRAWING
Site plan
proposed


Director:
Christopher Gregory RIBA

2 Oakleigh Drive
Croxley Green, Rickmansworth
Hertfordshire WD3 3EF
T: 01923 202166
E: enquiries@tec-architecture.com
Company No: 05450812

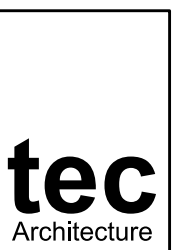


DRAWING No.
202004 - D - 07 - D


ALL DIMENSIONS TO BE CHECKED ON SITE.
COPYRIGHT RESERVED.

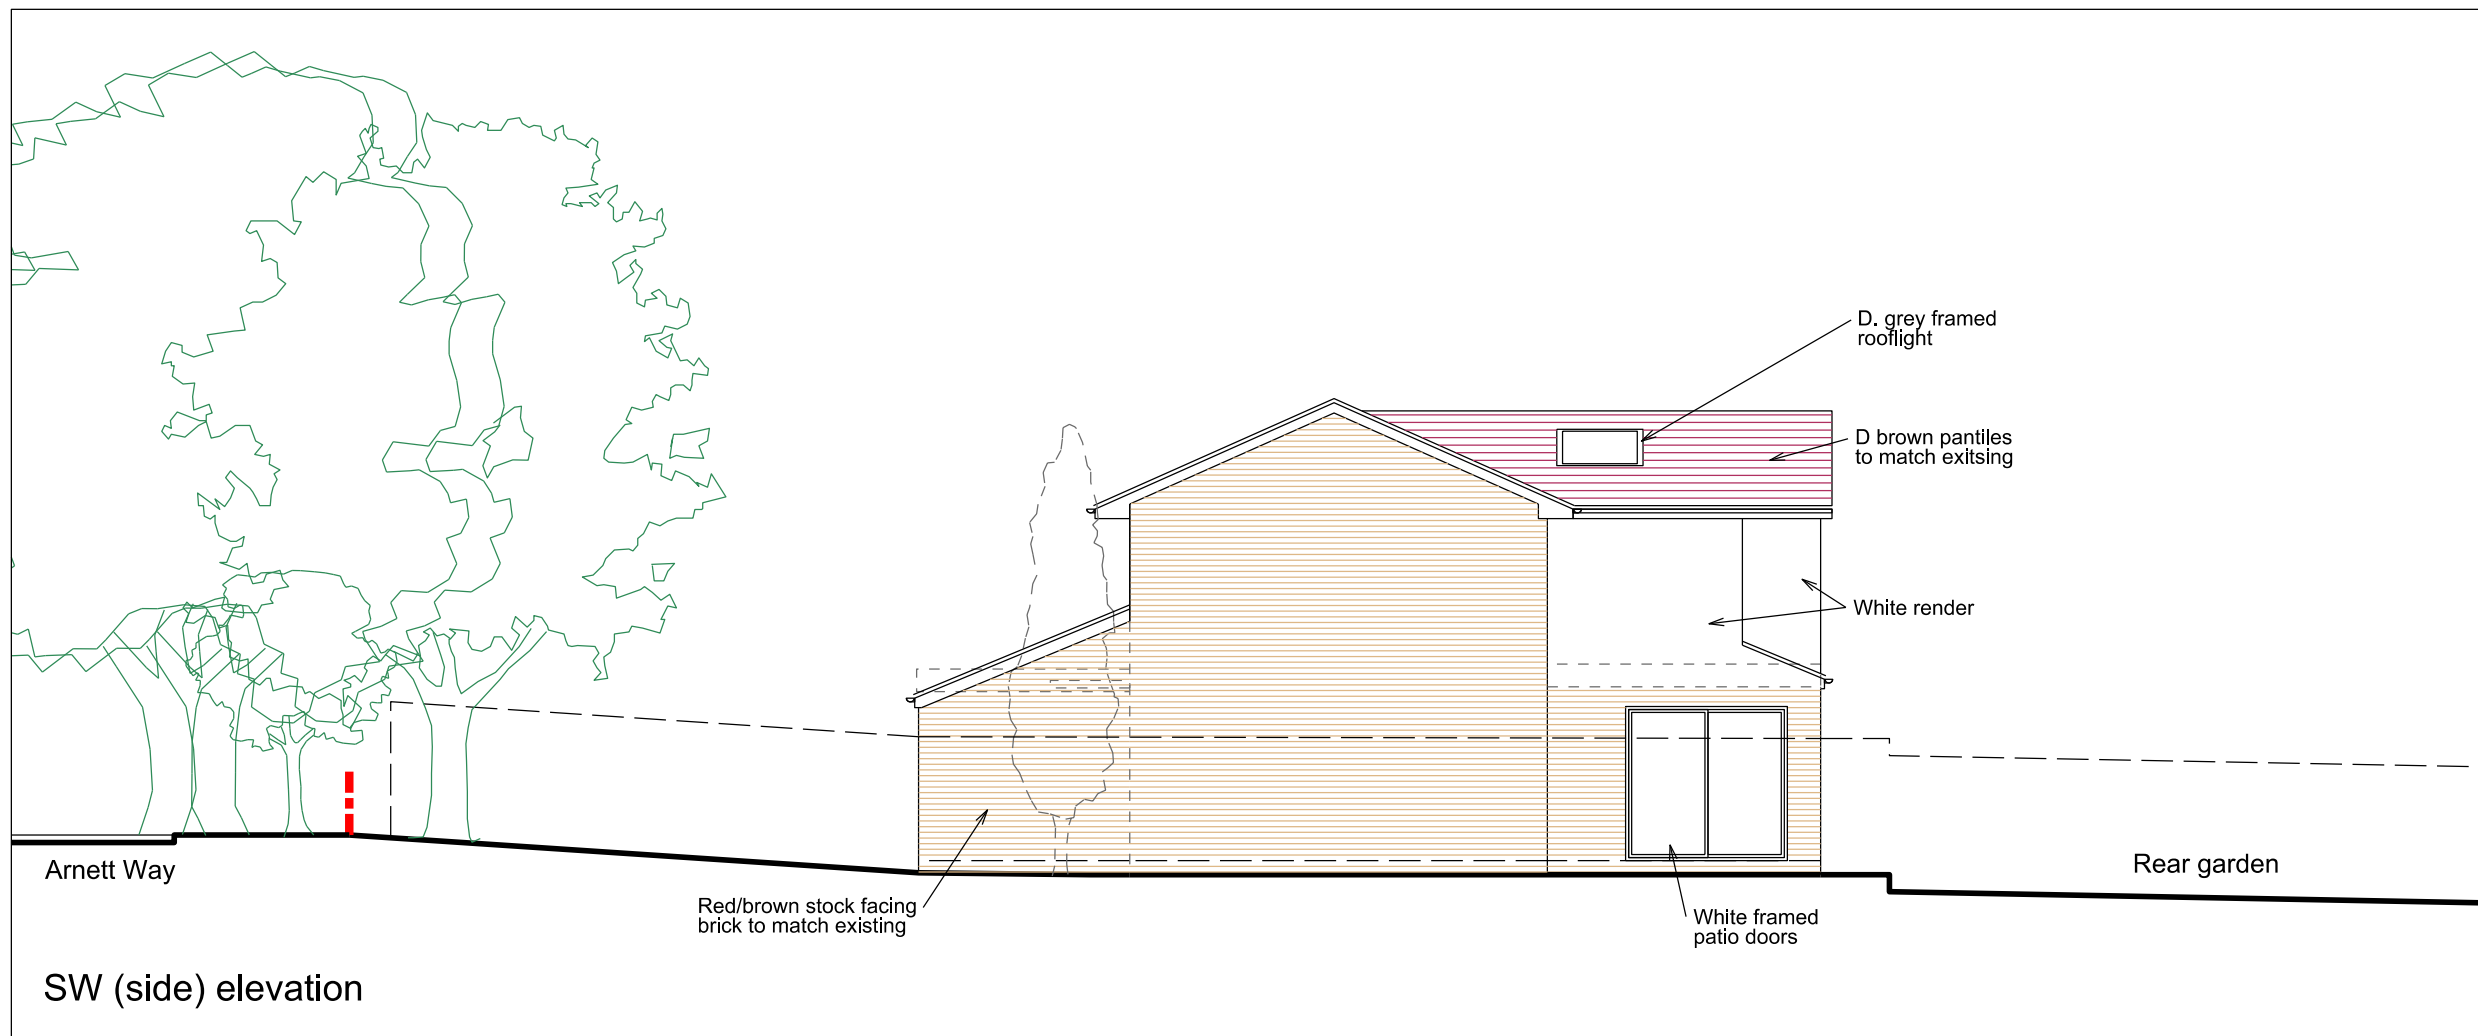

SW (side) elevation

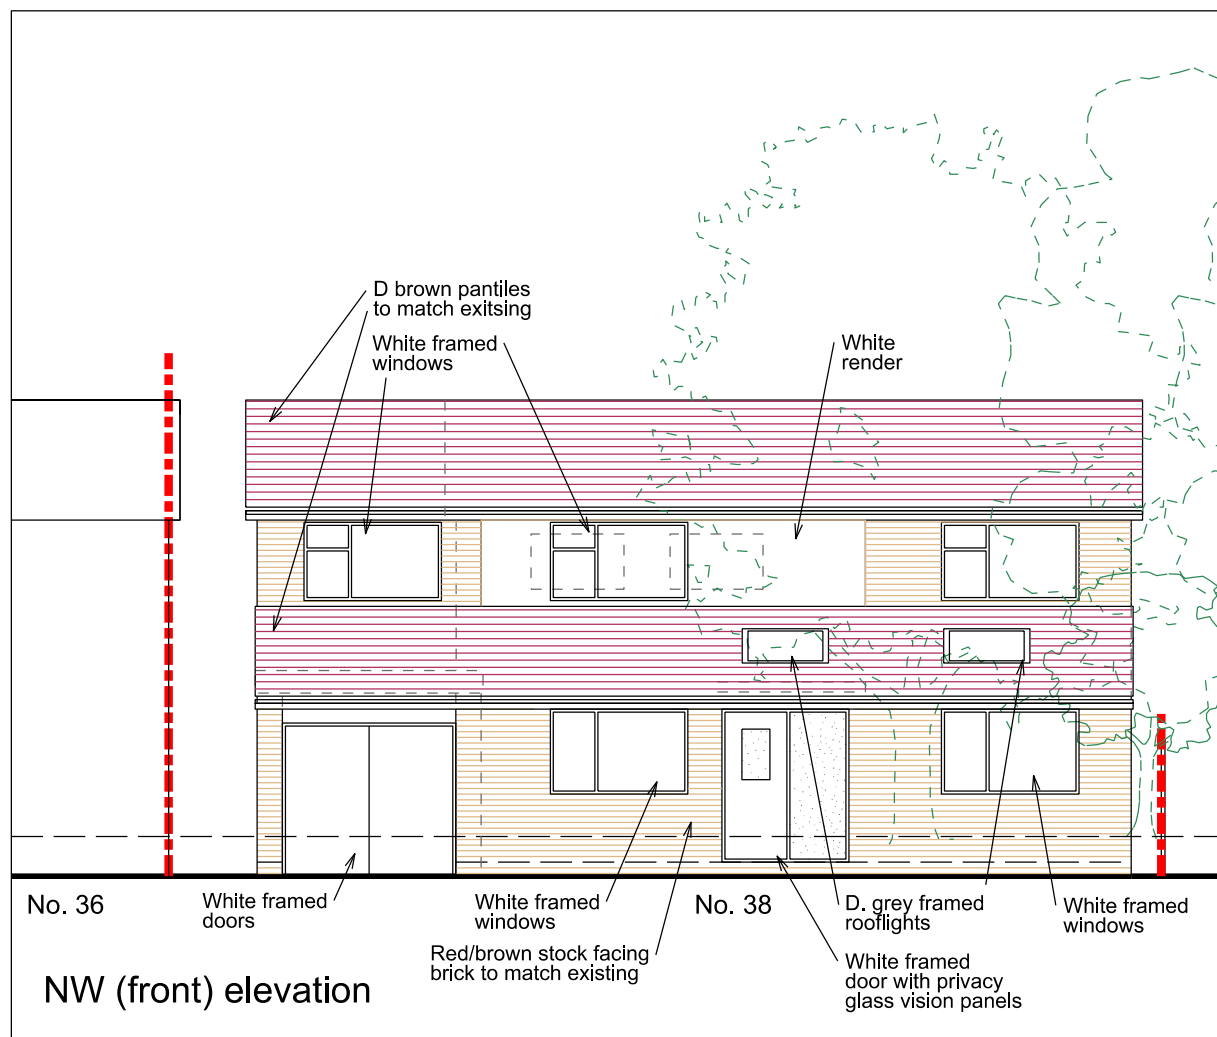

NW (front) elevation

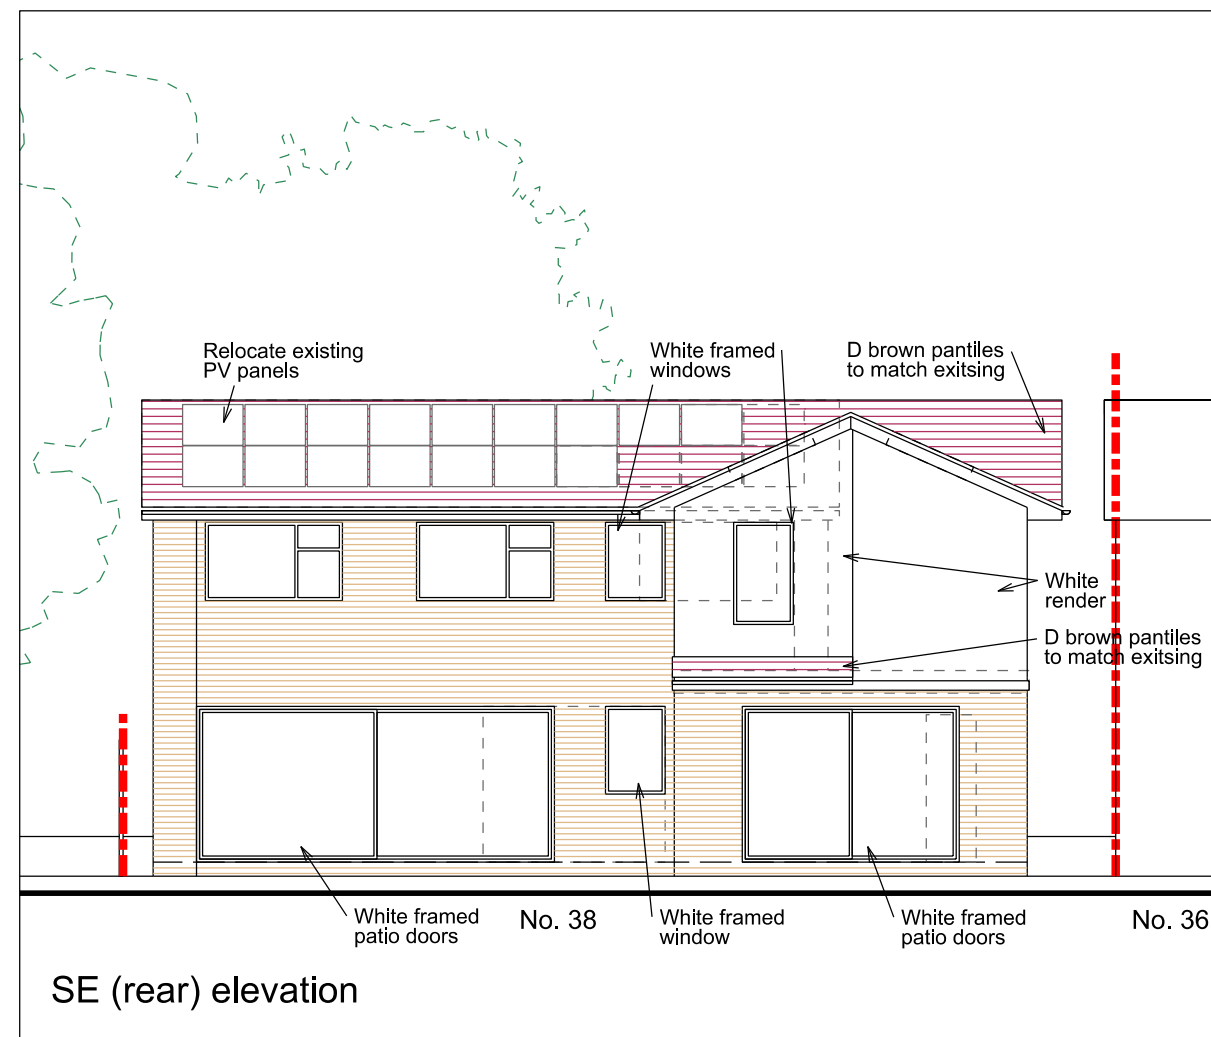

SE (rear) elevation

- D 21.10.20 CDG T1 retained
- C 08.09.20 CDG Amended at TRDC request
- B 22.06.20 CDG Amended at TRDC request
- A 18.05.20 CDG front door rev.

REVISIONS

SCALE	DATE	DRAWN	CHECKED
1:100	12.05.20	CDG	

PROJECT


38 Arnett Way
Rickmansworth
Hertfordshire

DRAWING

Elevations 02
proposed


Director:
Christopher Gregory RIBA

2 Oakleigh Drive
Croxley Green, Rickmansworth
Hertfordshire WD3 3EF
T: 01923 202166
E: enquiries@tec-architecture.com
Company No: 05450812

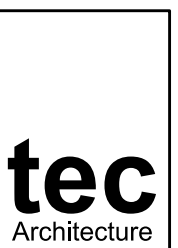

DRAWING No.




202004 - D - 11 - D

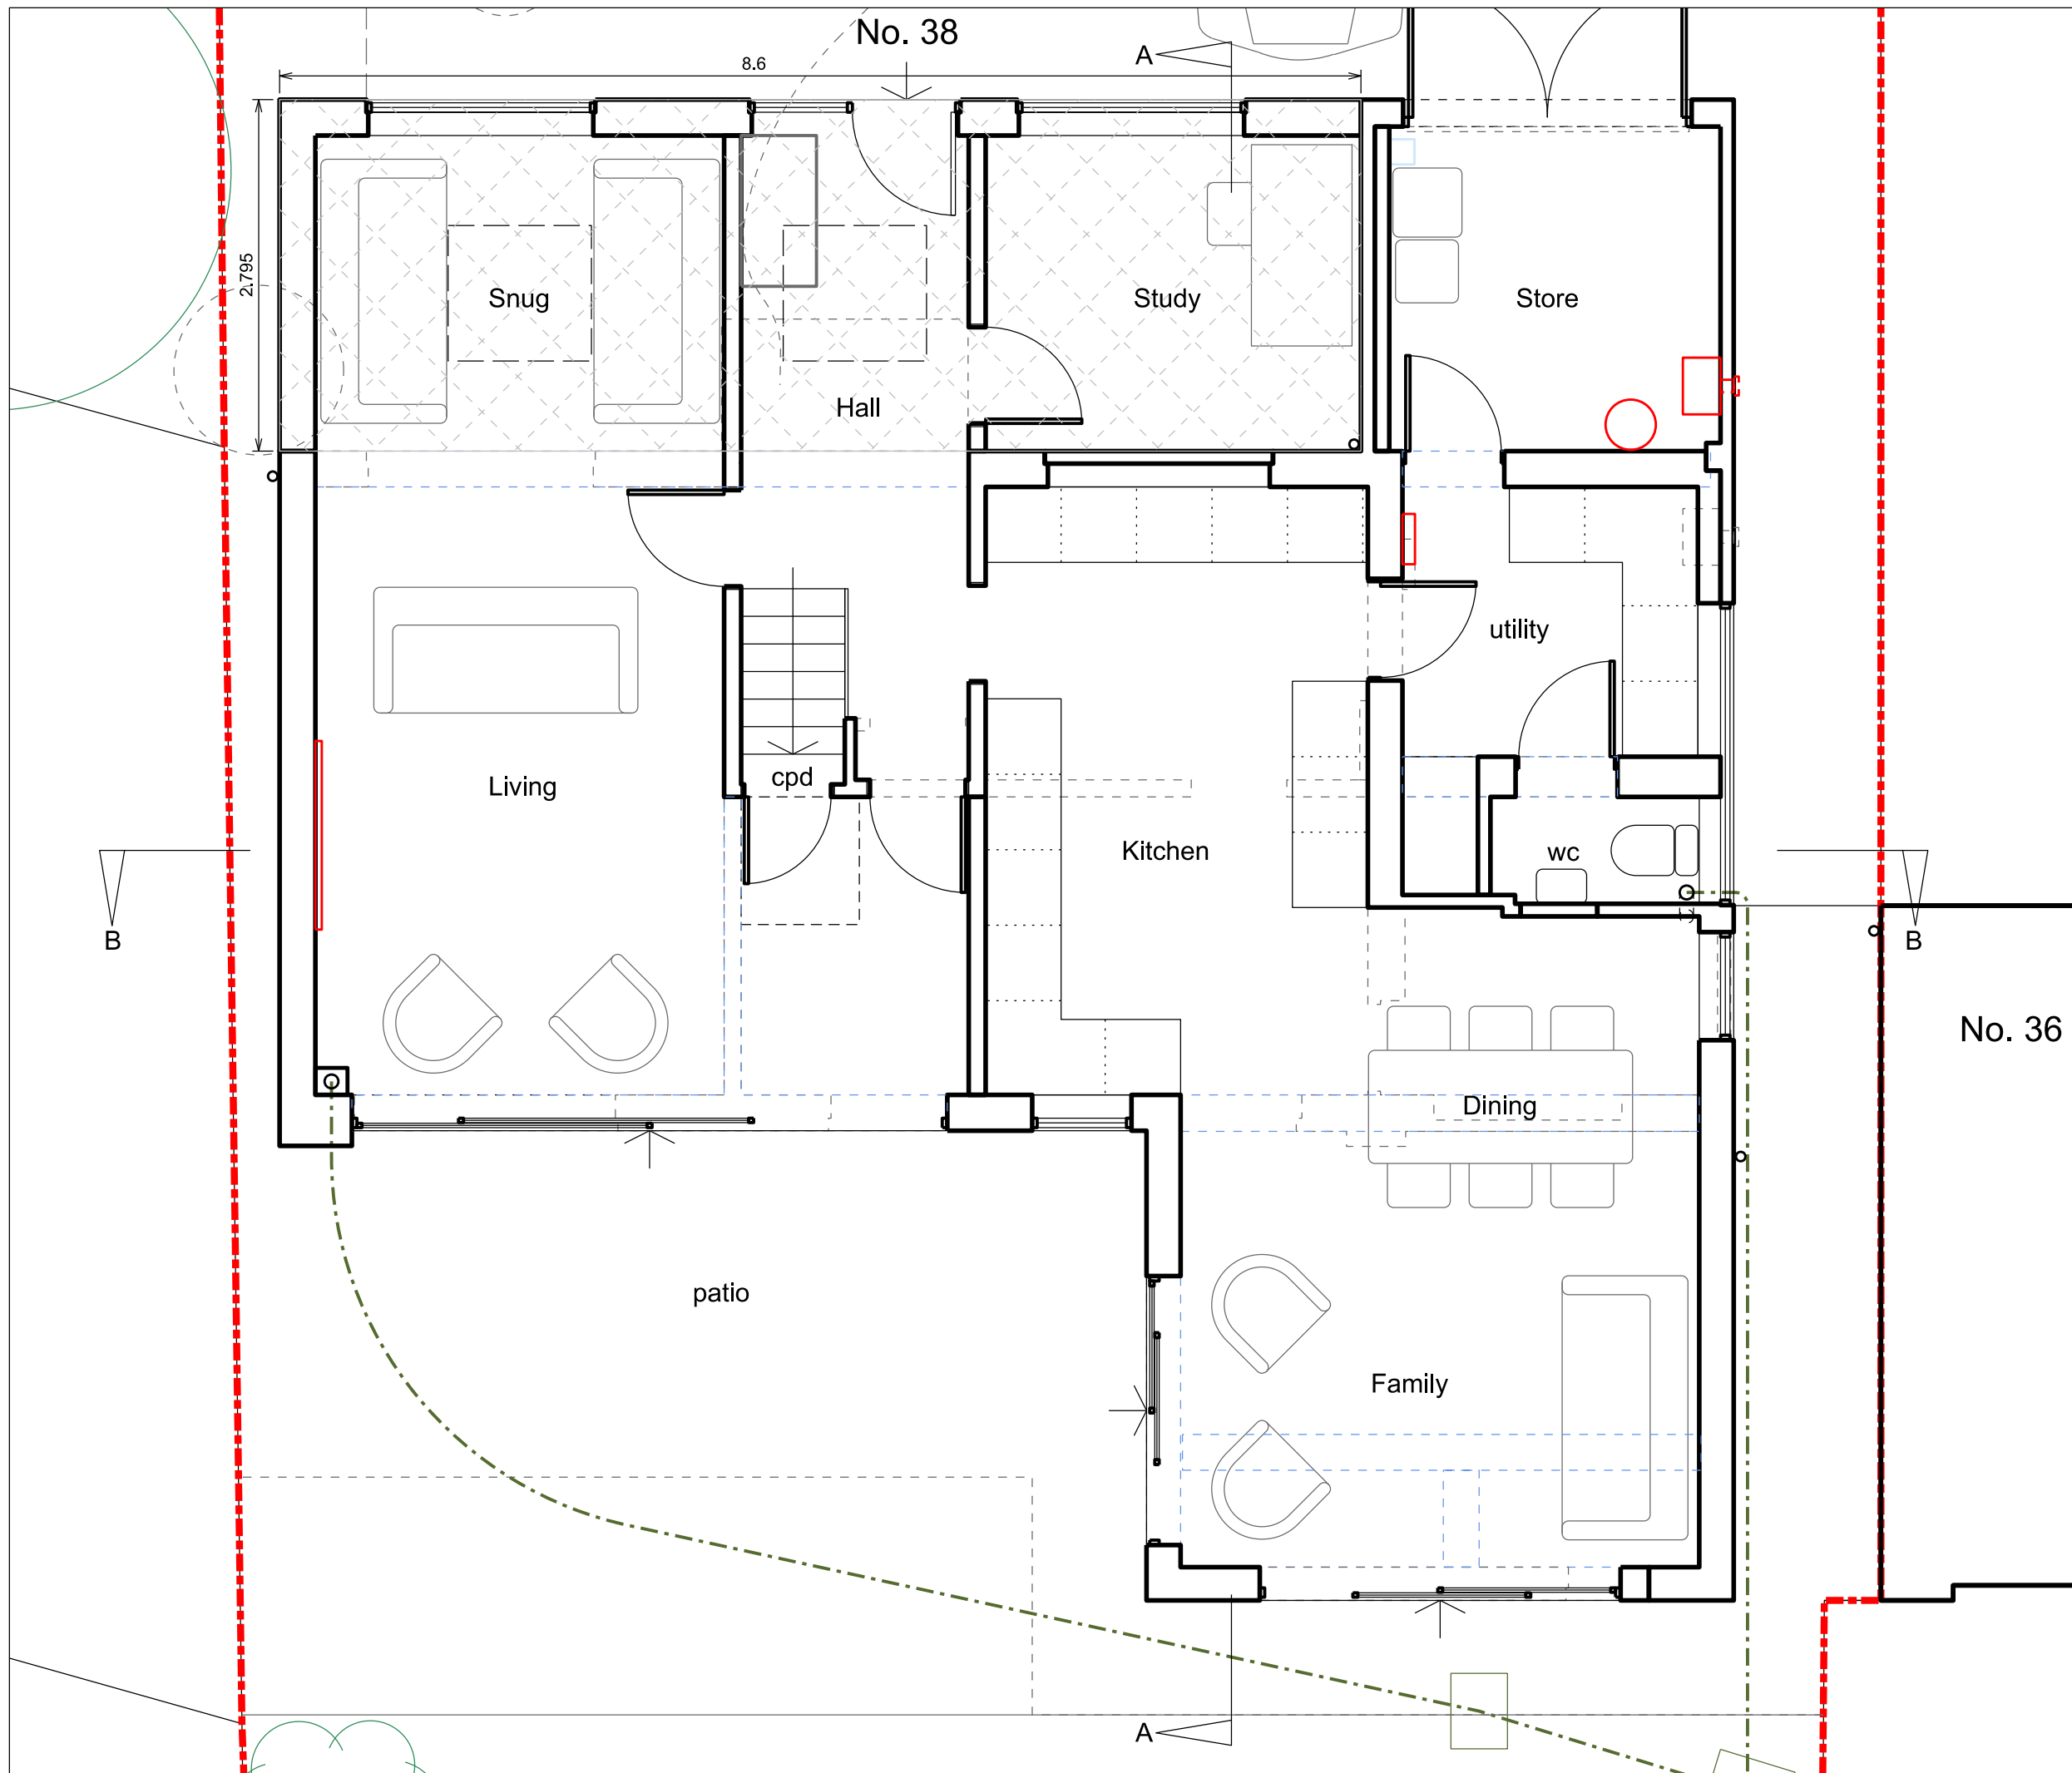

NOTES

ORIGINAL A3

ALL DIMENSIONS TO BE CHECKED ON SITE.
COPYRIGHT RESERVED.

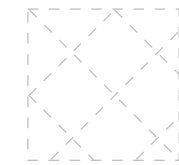 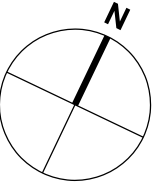

Hatching denotes
single storey extension

- D 08.09.20 CDG Amended at TRDC request
- C 22.06.20 CDG Amended at TRDC request
- B 22.05.20 CDG Hatching added at TRDC request
- A 18.05.20 CDG utility & front door rev.

REVISIONS

SCALE	DATE	DRAWN	CHECKED
1:50	07.05.20	CDG	

PROJECT


38 Arnett Way
Rickmansworth
Hertfordshire

DRAWING

Ground floor plan
proposed

Director:
Christopher Gregory RIBA




2 Oakleigh Drive
Croxley Green, Rickmansworth
Hertfordshire WD3 3EF
T: 01923 202166
E: enquiries@tec-architecture.com
Company No: 05450812

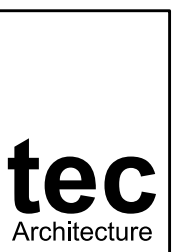


DRAWING No.

202004 - D - 08 - D

ALL DIMENSIONS TO BE CHECKED ON SITE.
COPYRIGHT RESERVED.

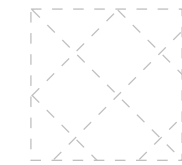 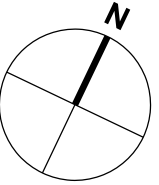

Hatching denotes first floor extension

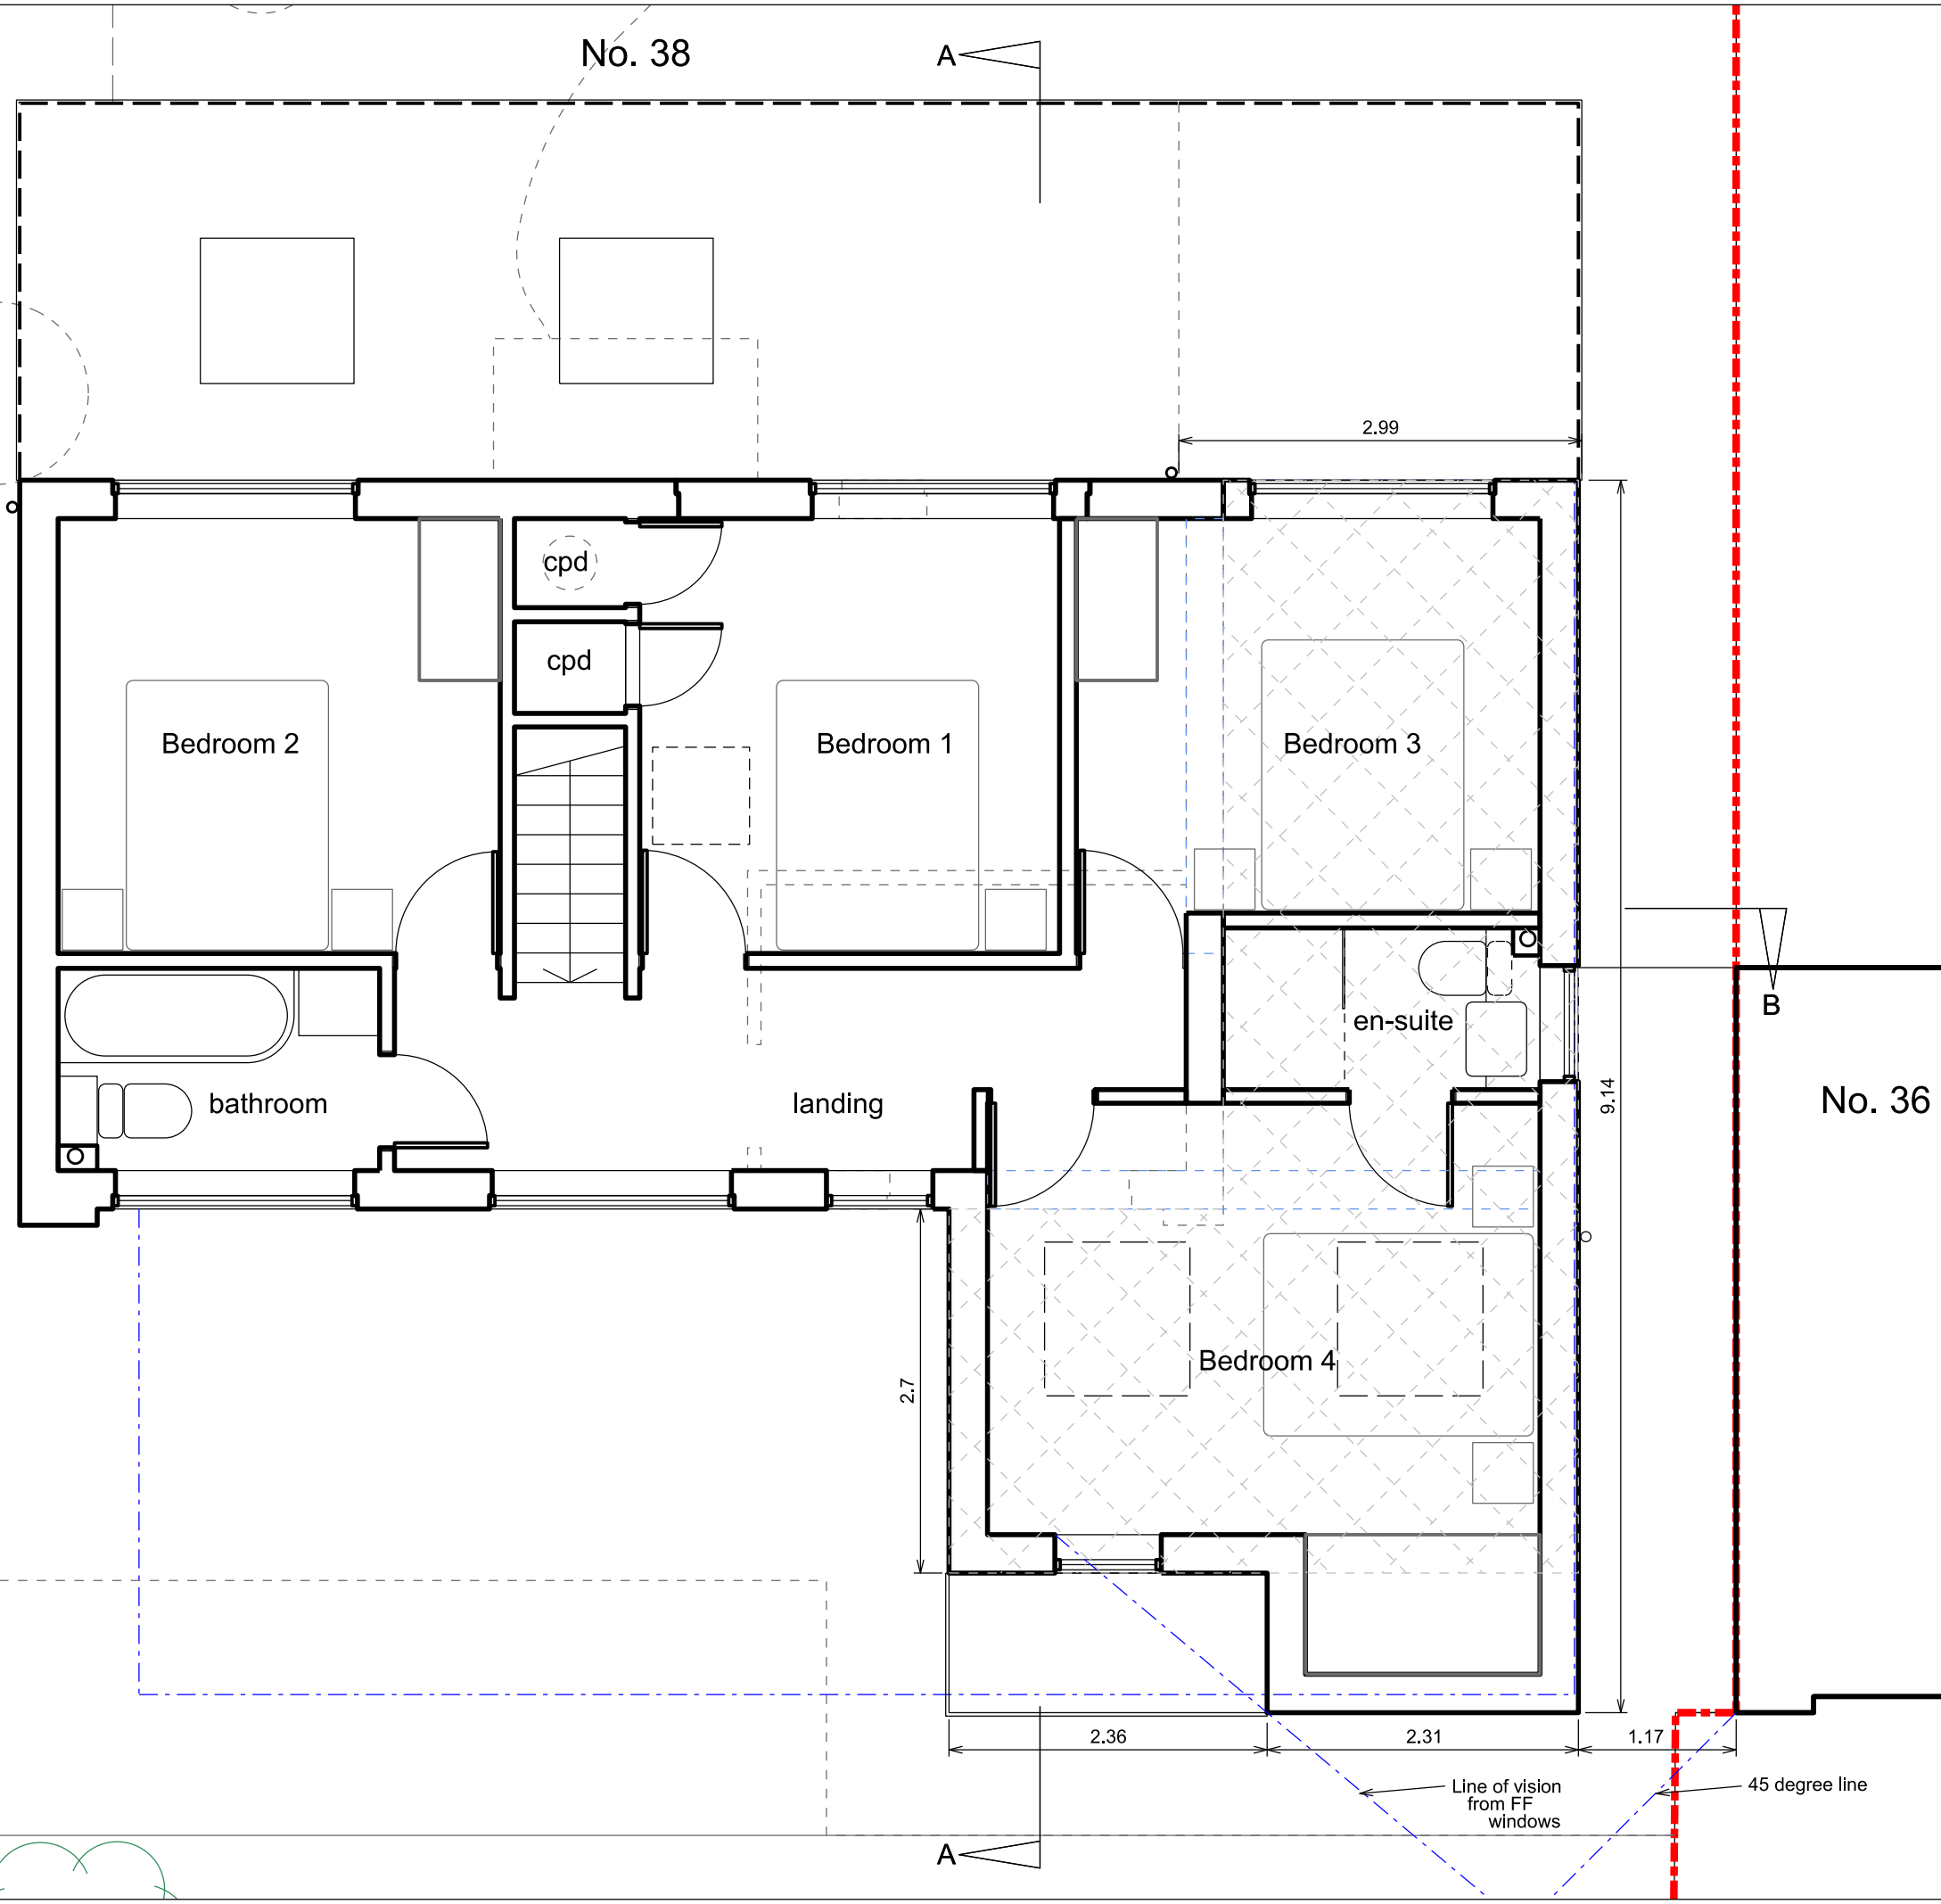

- D 07.09.20 CDG Amended as client comments
 - C 03.09.20 CDG Amended as TRDC comments
 - B 22.06.20 CDG Amended at TRDC request
 - A 22.05.20 CDG Hatching added at TRDC request
- REVISIONS


SCALE	DATE	DRAWN	CHECKED
1:50	08.05.20	CDG	

PROJECT
38 Arnett Way
Rickmansworth
Hertfordshire


DRAWING
First floor plan
proposed

Director:
Christopher Gregory RIBA


2 Oakleigh Drive
 Croxley Green, Rickmansworth
 Hertfordshire WD3 3EF
 T: 01923 202166
 E: enquiries@tec-architecture.com
 Company No: 05450812

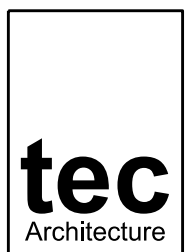


ALL DIMENSIONS TO BE CHECKED ON SITE.
COPYRIGHT RESERVED.

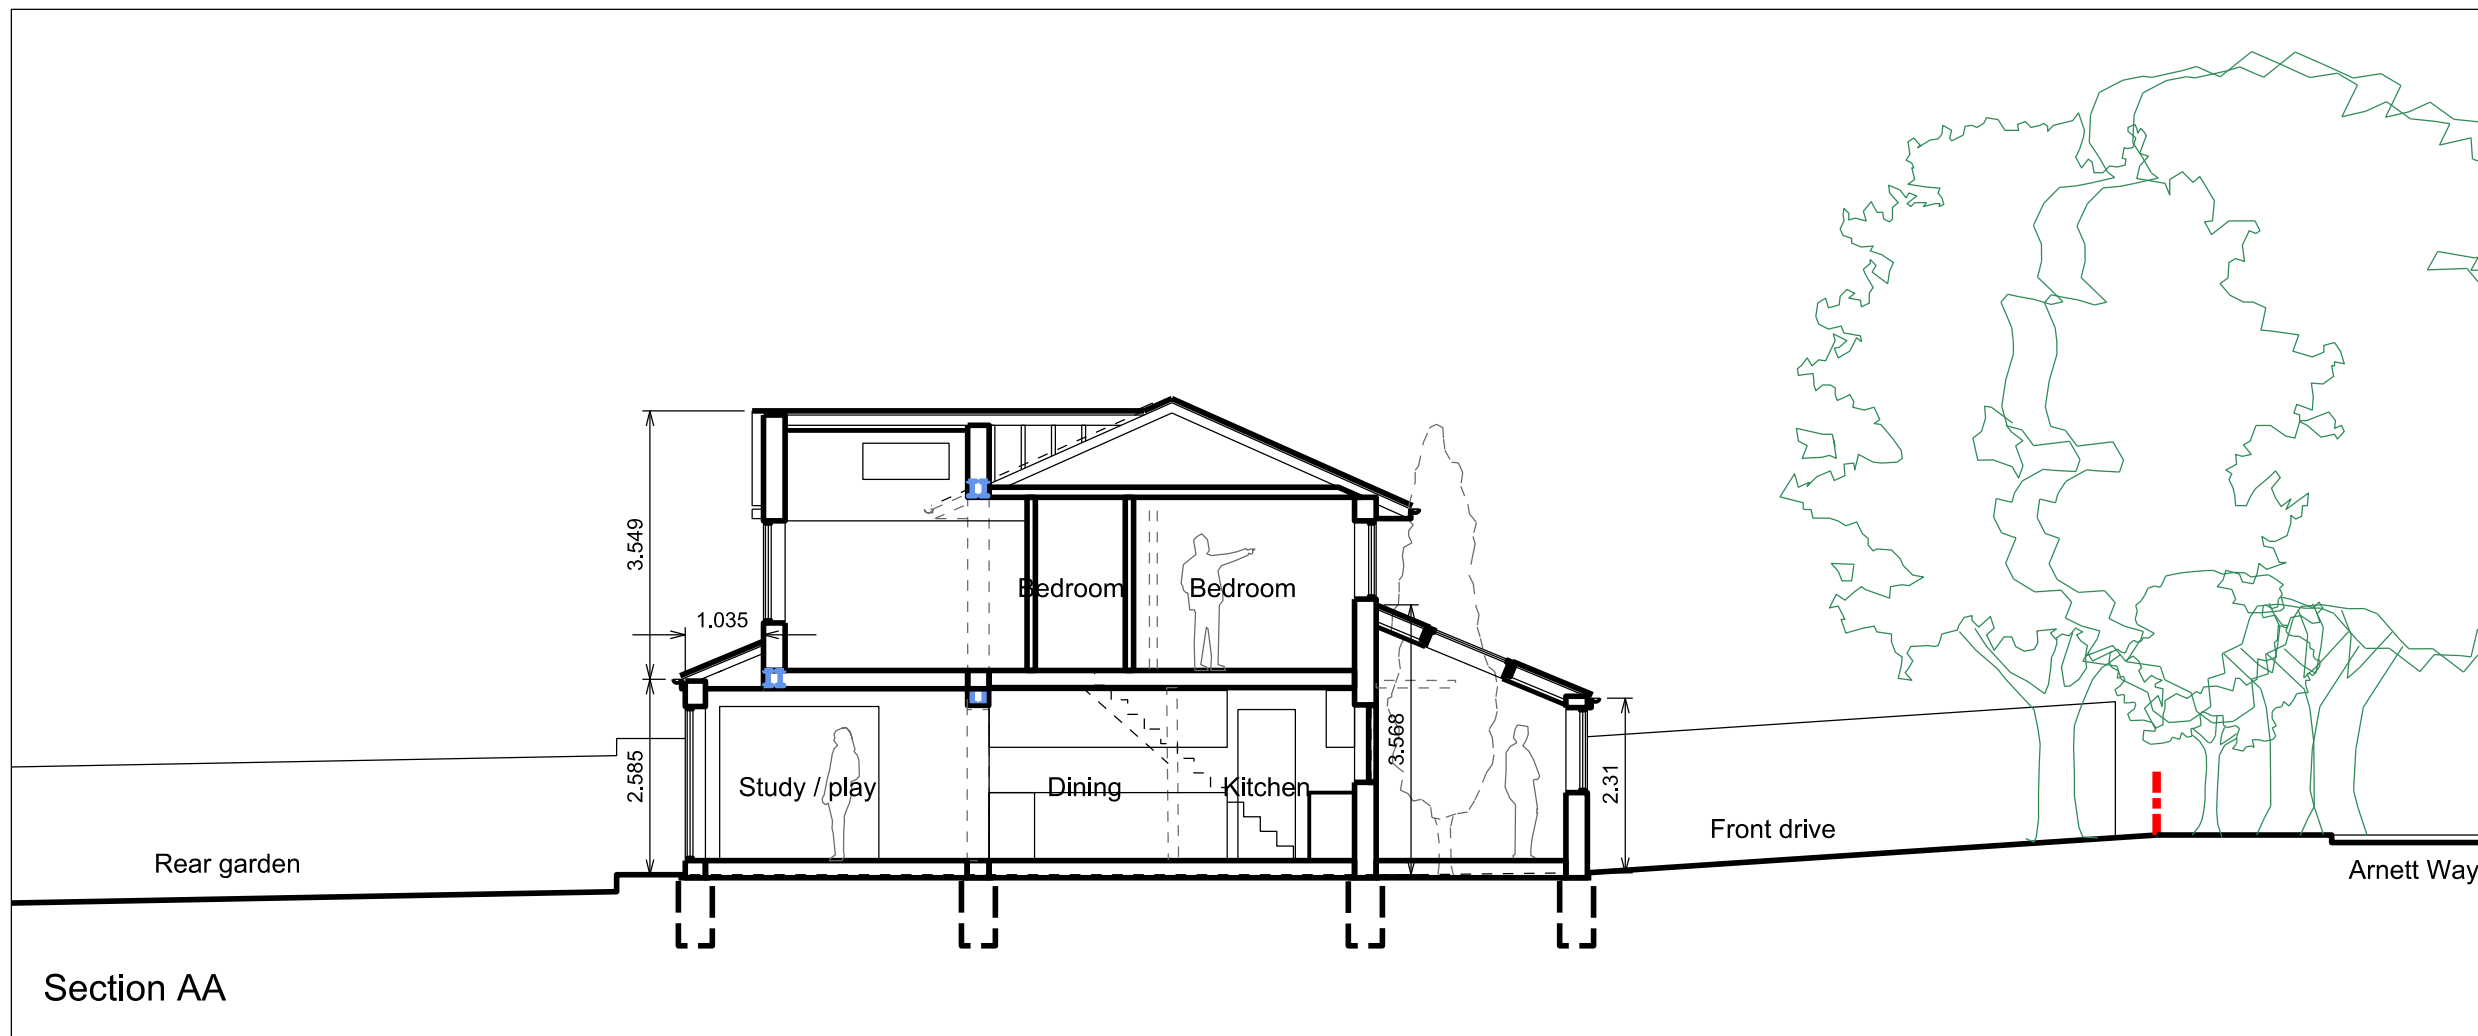

Section AA

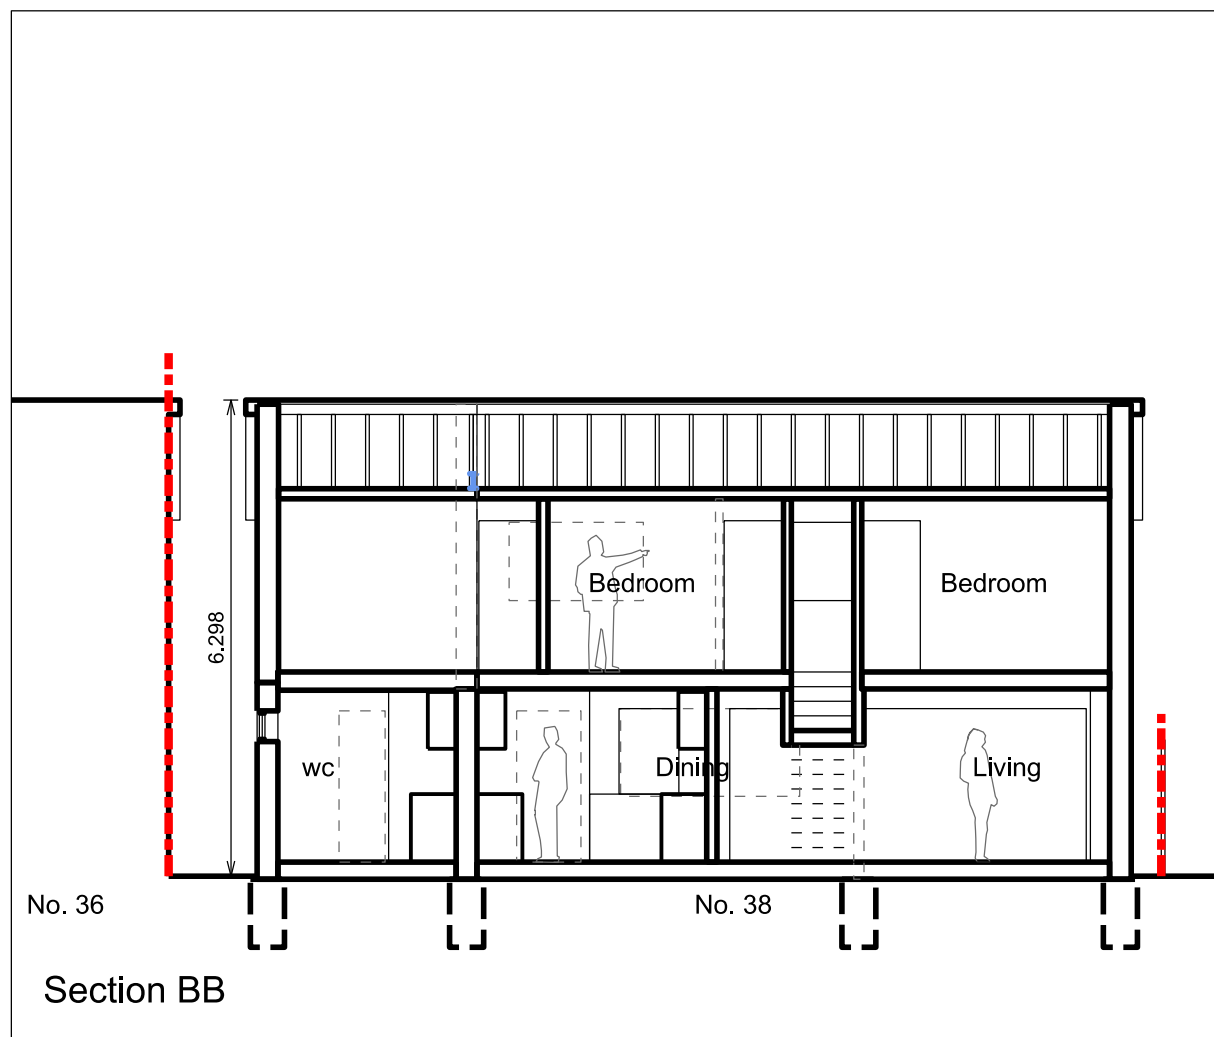

Section BB

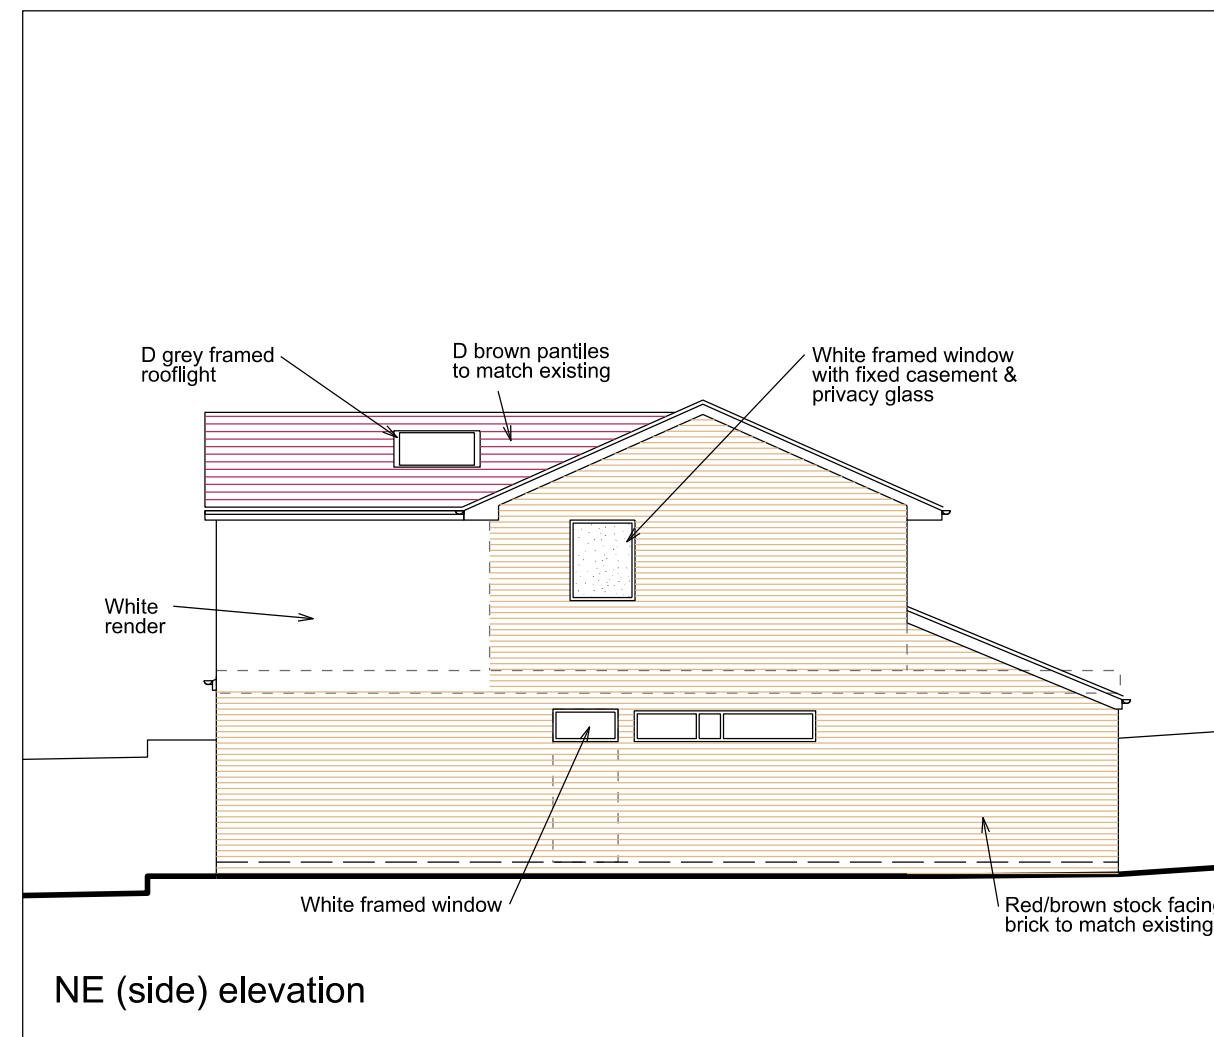

NE (side) elevation

C 21.10.20 CDG T1 retained
B 08.09.20 CDG Amended at TRDC request
A 22.06.20 CDG Amended at TRDC request


REVISIONS	SCALE	DATE	DRAWN	CHECKED
	1:100	11.05.20	CDG	

PROJECT
38 Arnett Way
Rickmansworth
Hertfordshire

DRAWING
Sections & elevation 01
proposed

Director:
Christopher Gregory RIBA

2 Oakleigh Drive
Croxley Green, Rickmansworth
Hertfordshire WD3 3EF
T: 01923 202166
E: enquiries@tec-architecture.com
Company No: 05450812

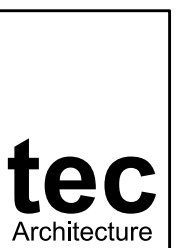

DRAWING No.
202004 - D - 10 - C