

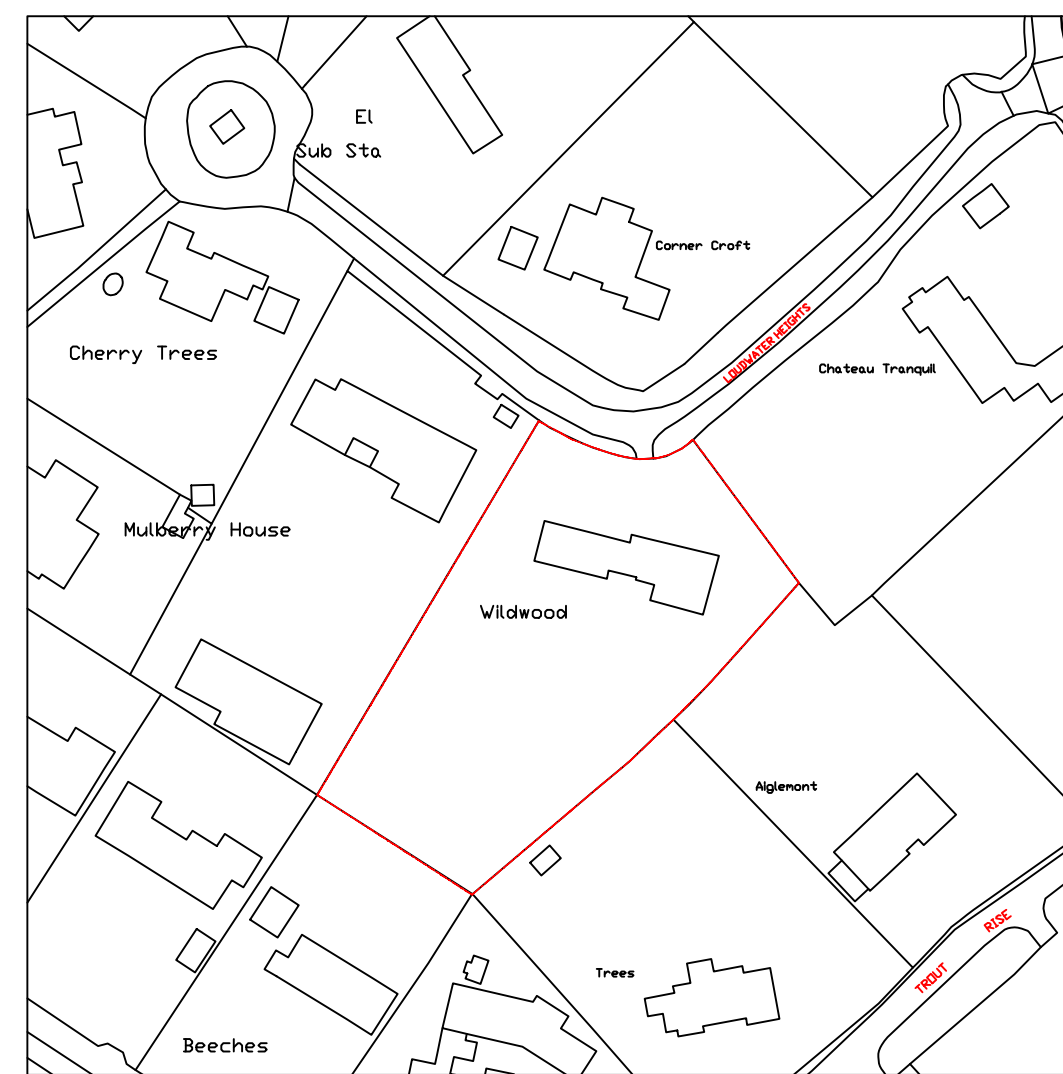
 




EXISTING ROOF PLAN

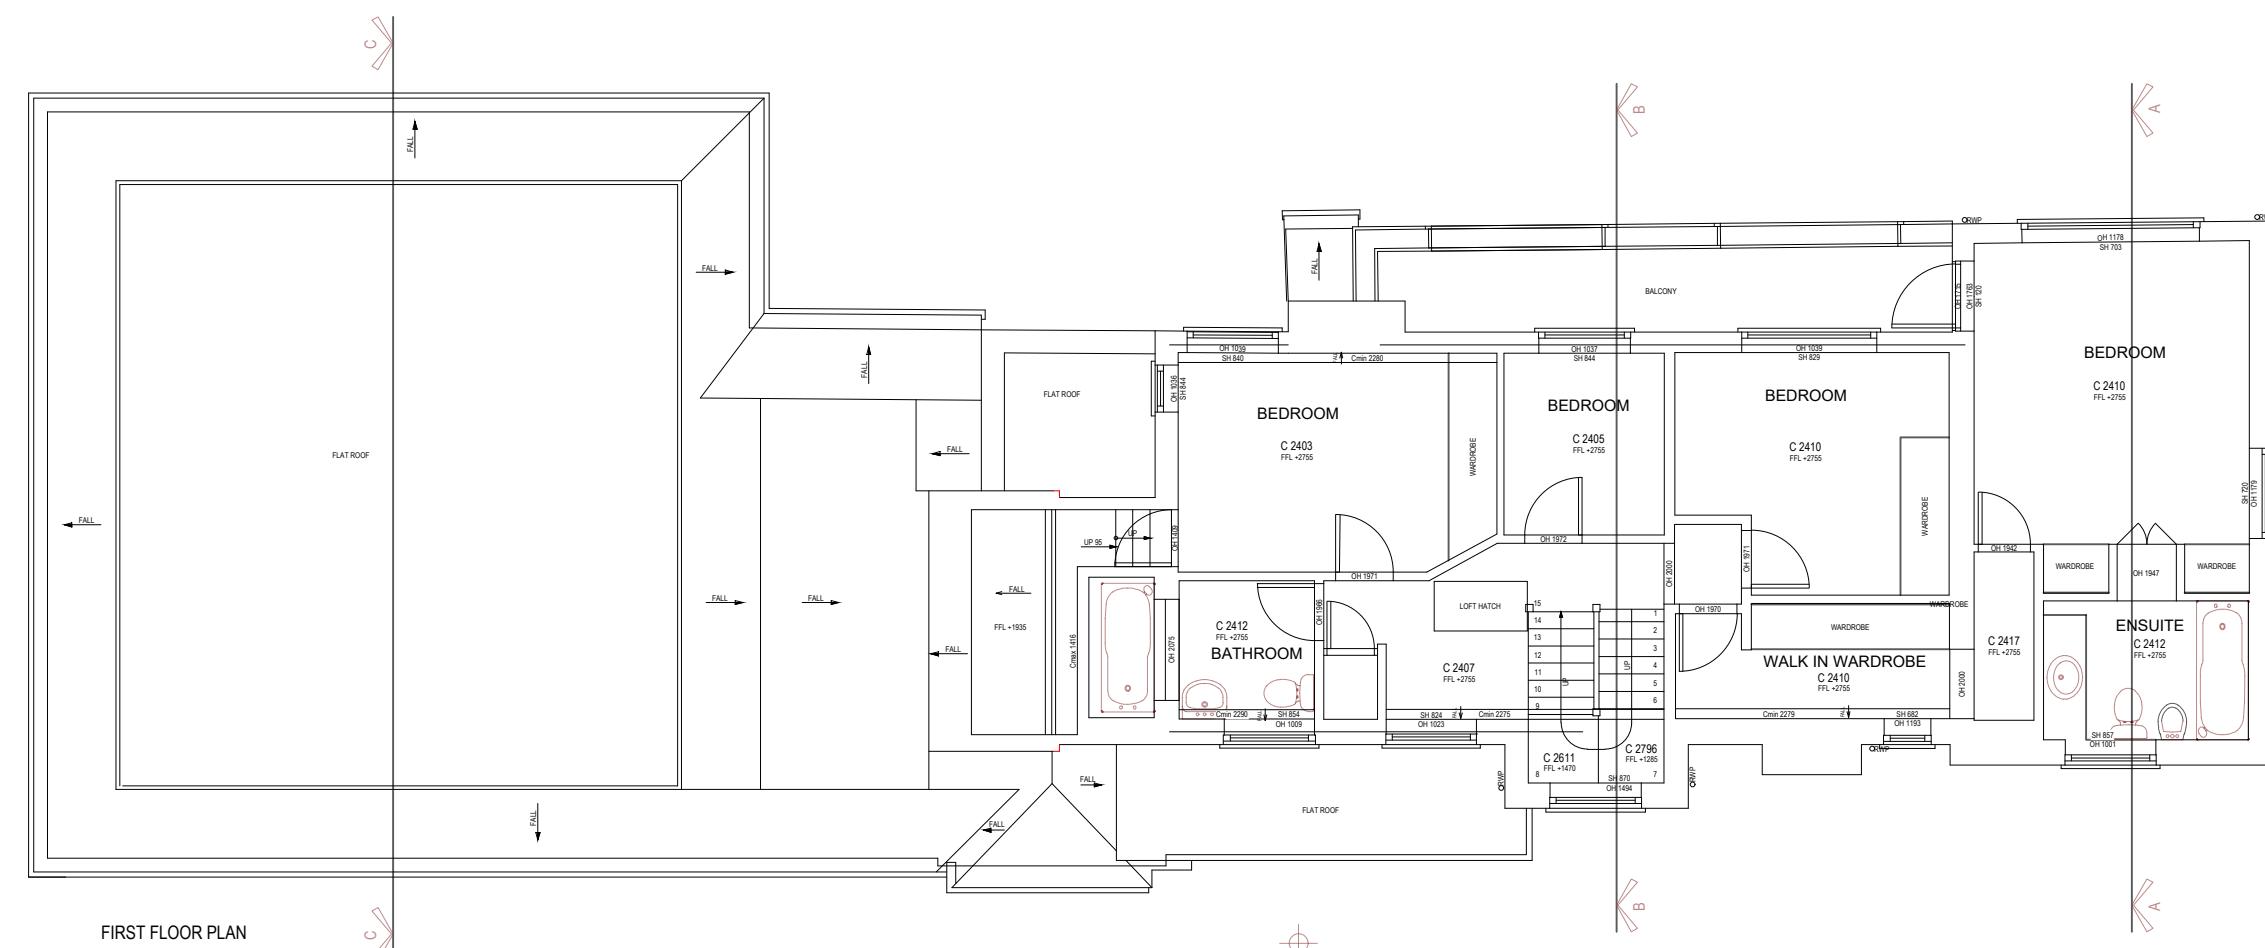



LOCATION PLAN
SCALE 1:1250

 


EXISTING FIRST FLOOR PLAN

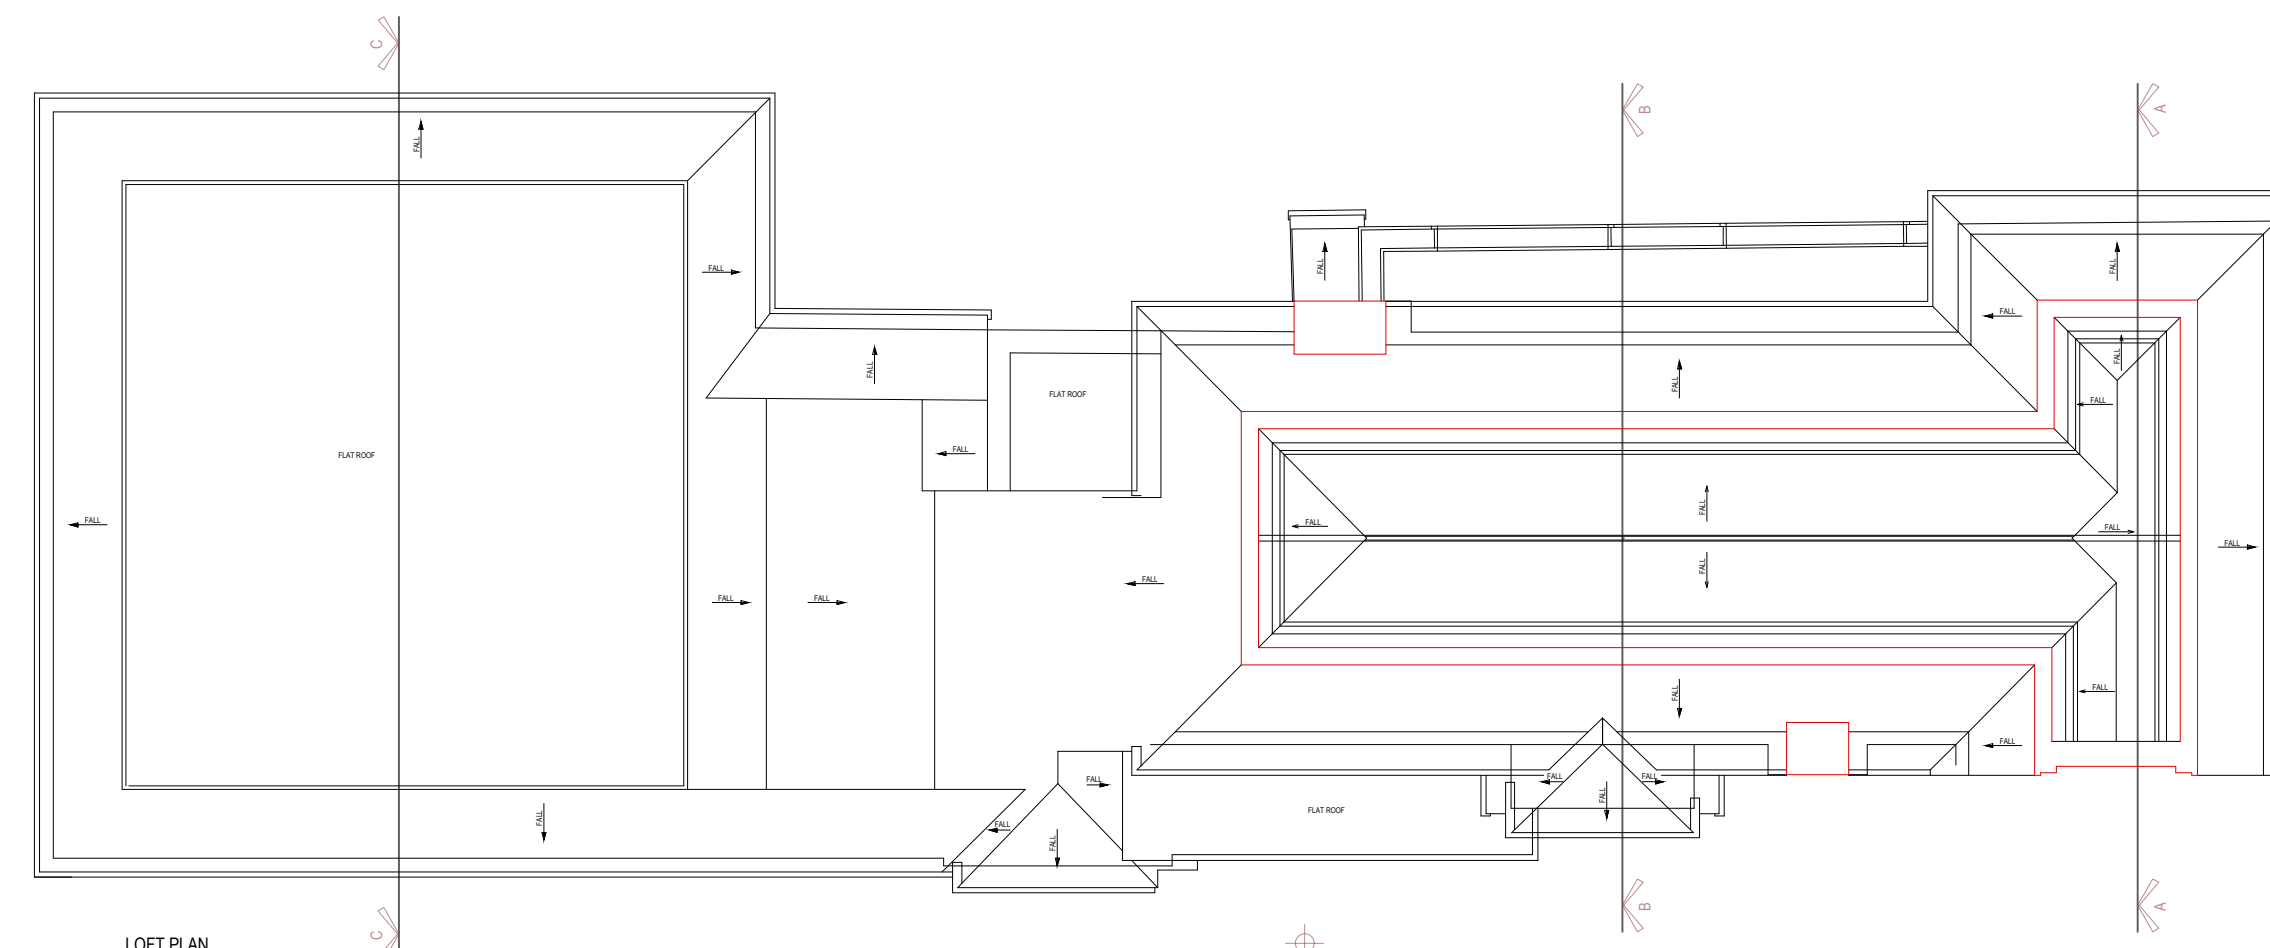 


EXISTING LOFT FLOOR PLAN

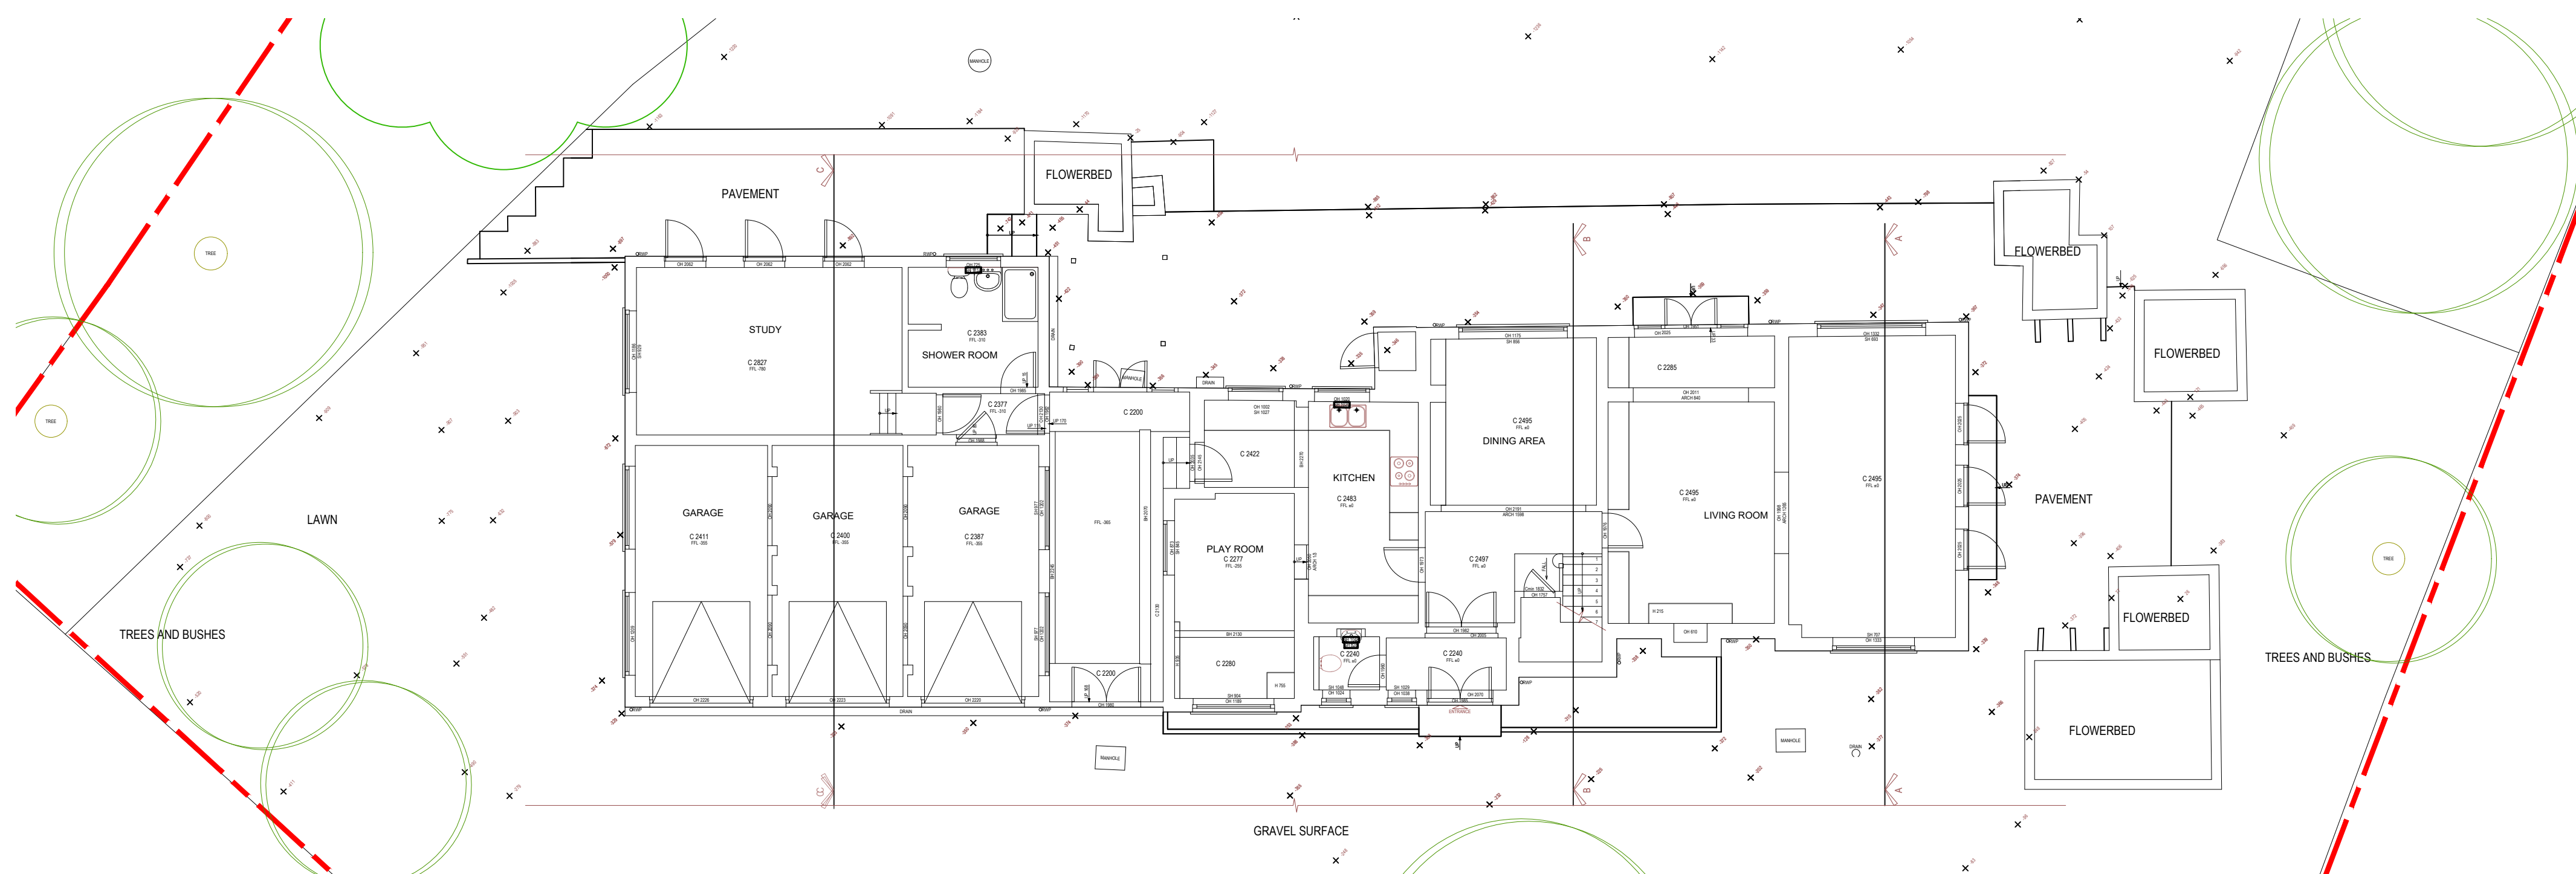 

EXISTING GROUND FLOOR PLAN

 

REVISIONS:

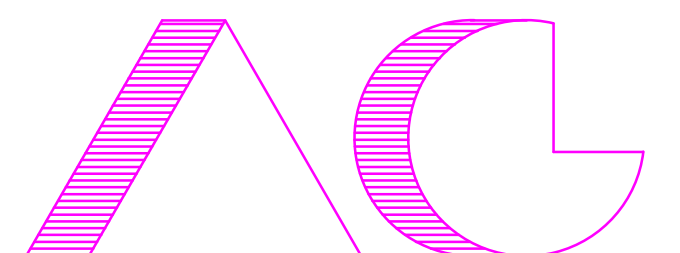

ARCHITECTS AND CHARTERED SURVEYORS


PROJECT:
WILDWOOD
LOUDWATER HEIGHTS
LOUDWATER
WD3 4AX
TITLE:
EXISTING FLOOR PLANS
FOR PLANNING ONLY




SCALE: 1:100@A1

DATE: 08.09.2020

3350 EX1 A

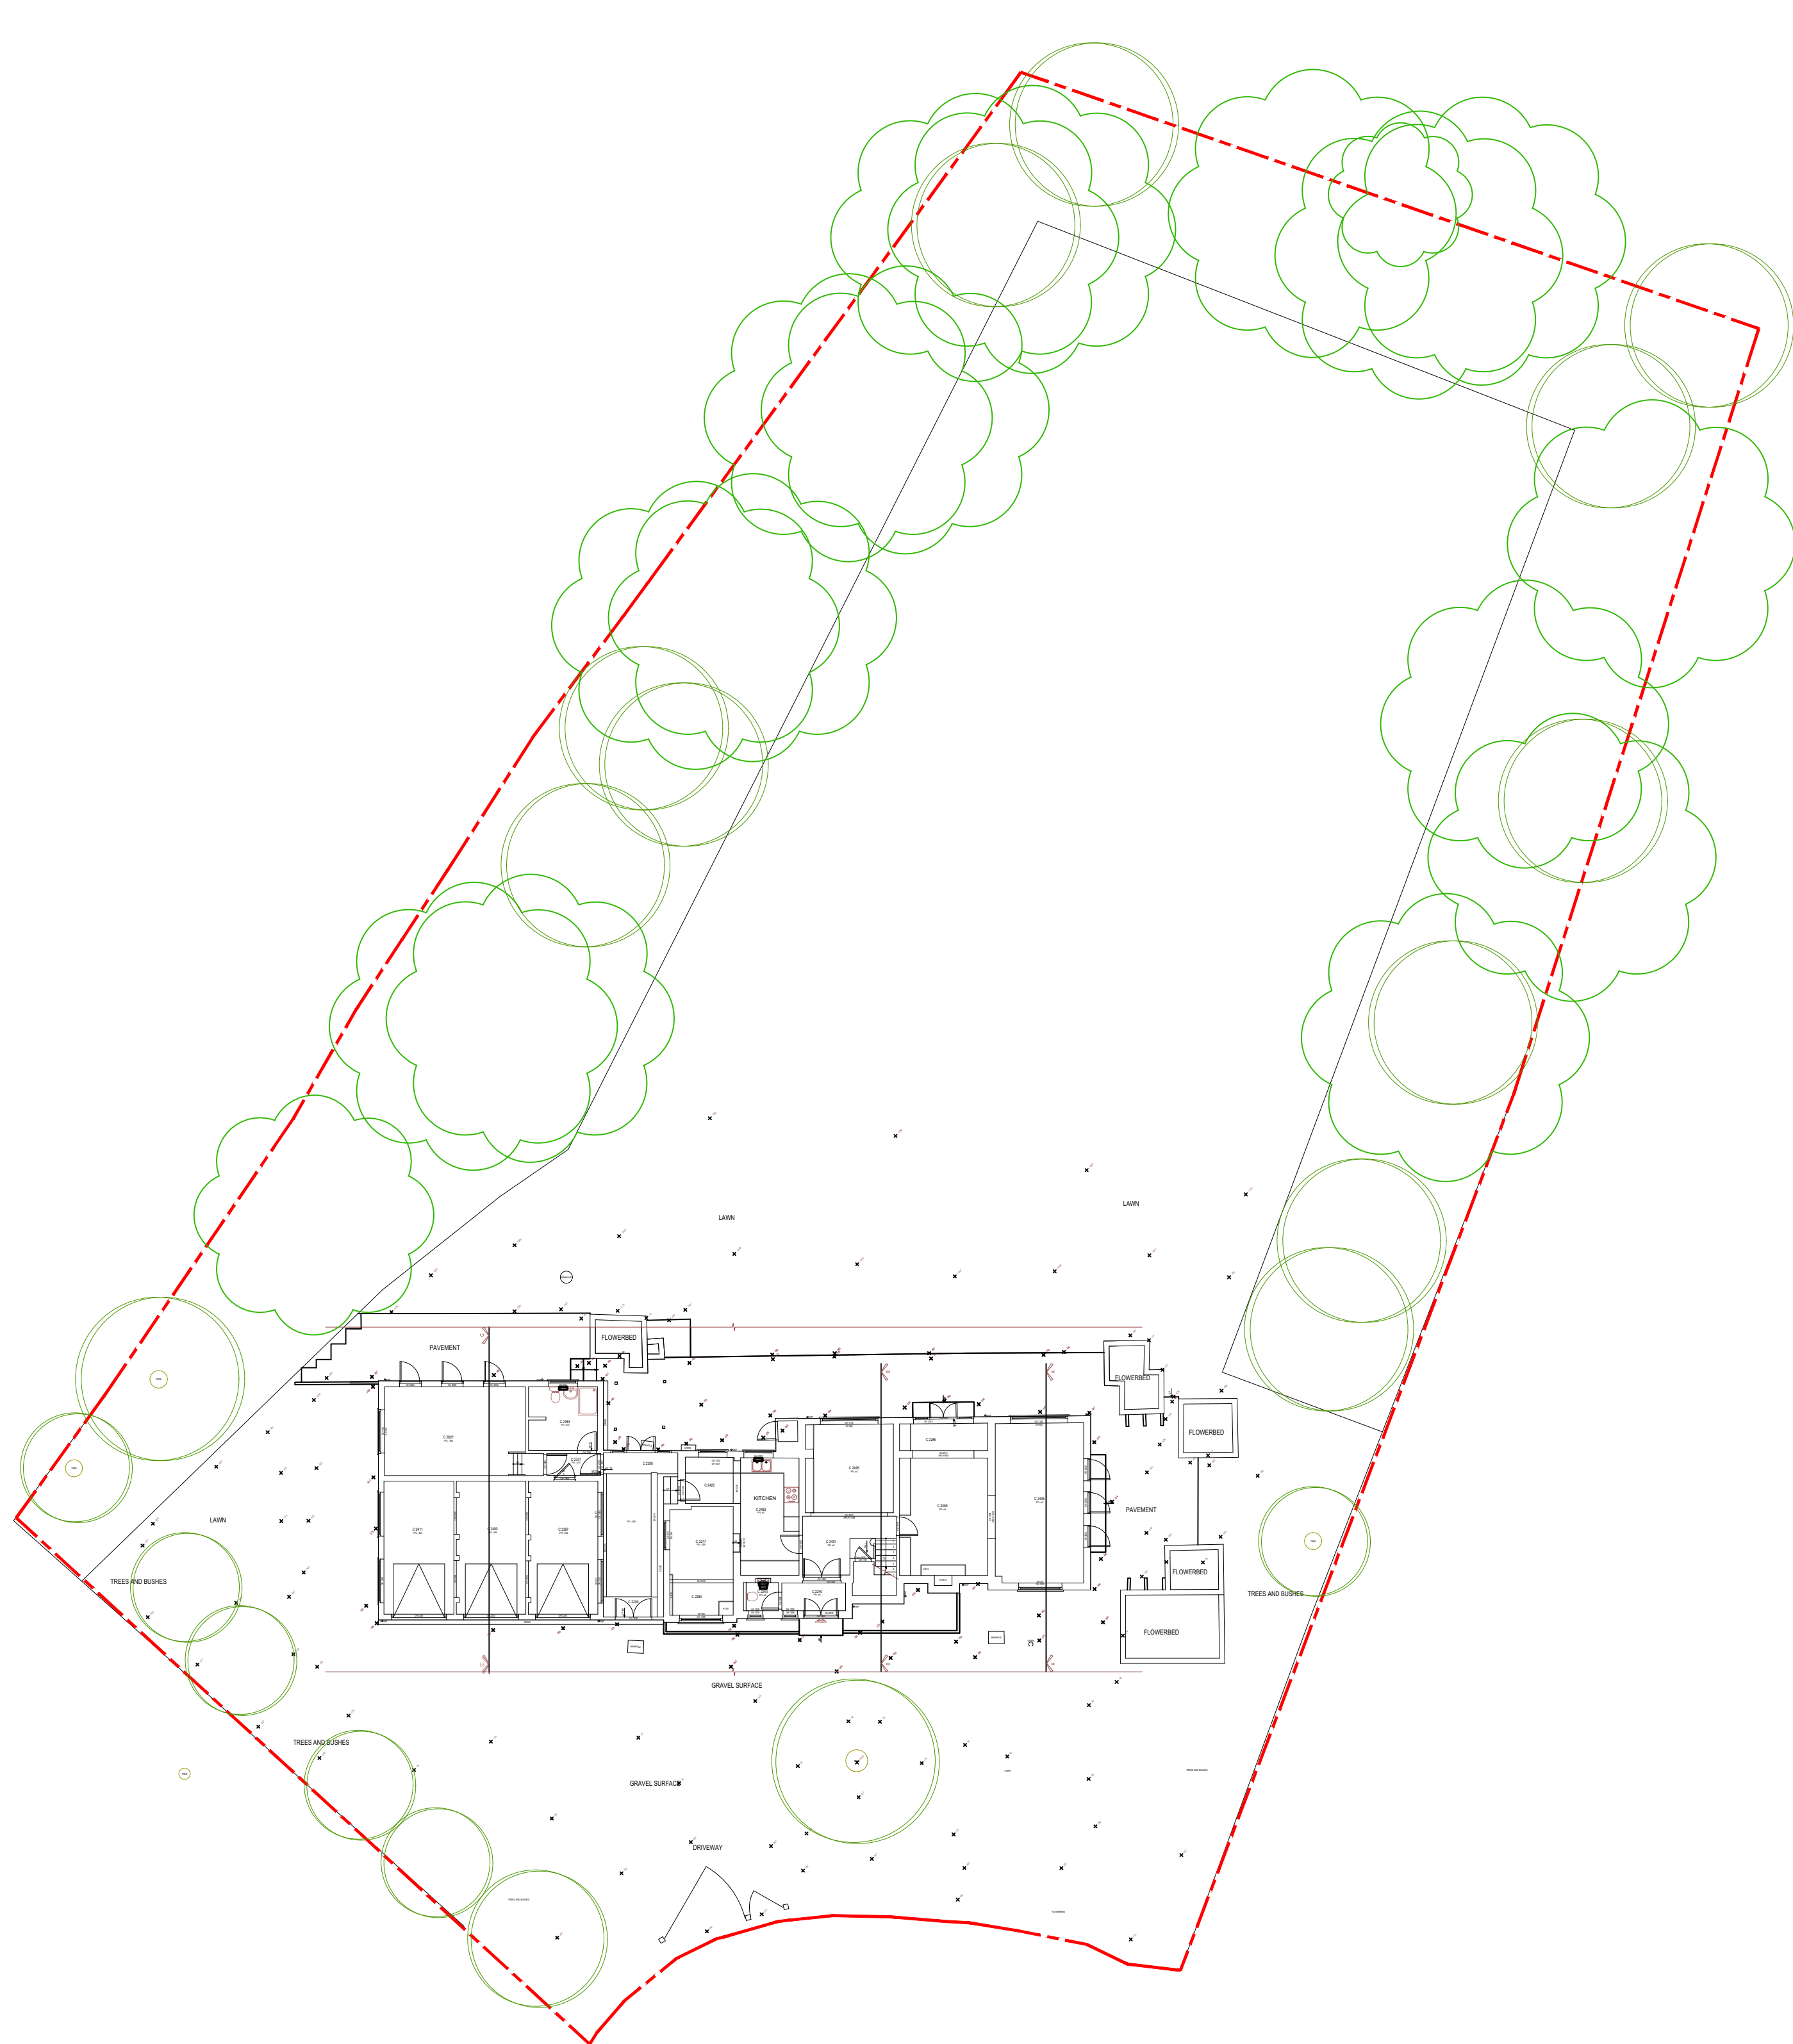


EXISTING SITE PLAN

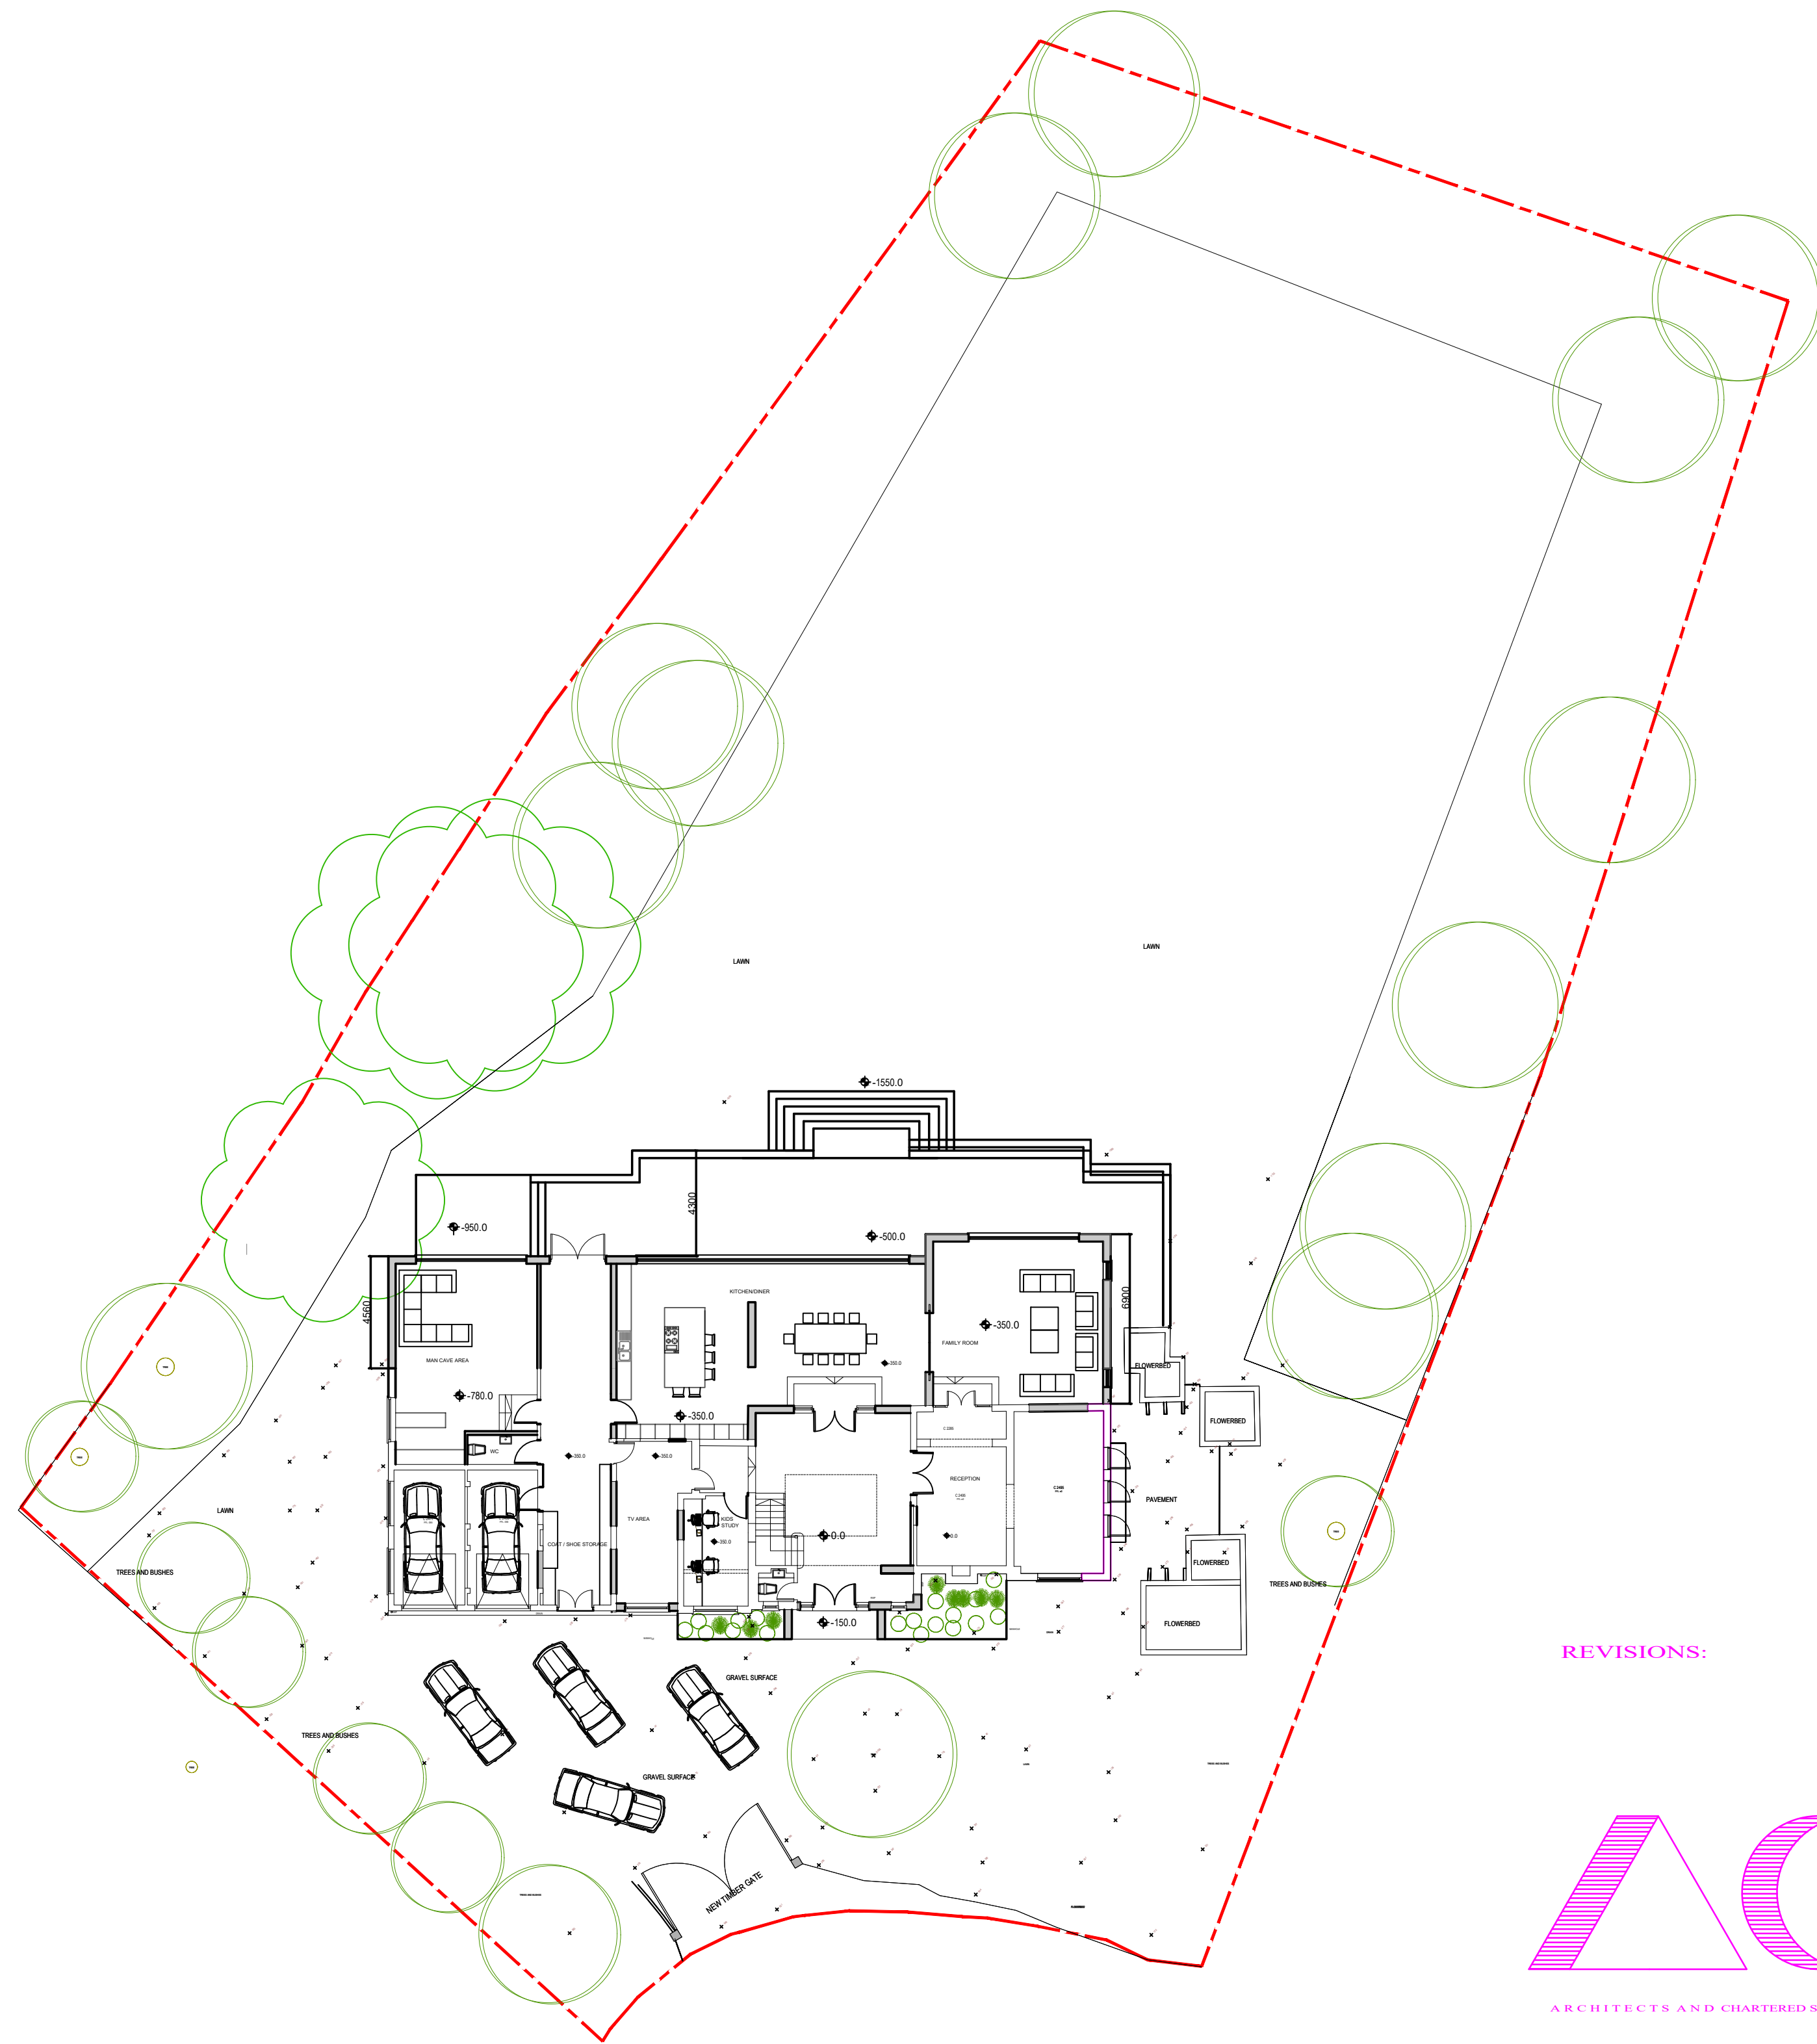

PROPOSED SITE PLAN



REVISIONS:

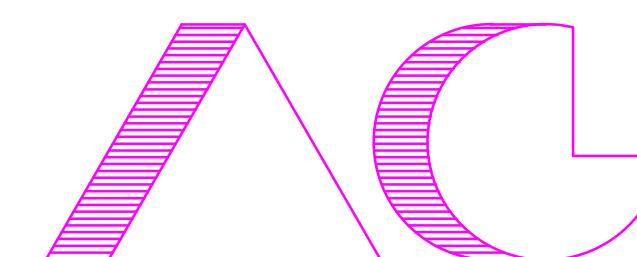


ARCHITECTS AND CHARTERED SURVEYORS

PROJECT:
WILDWOOD
LOUDWATER HEIGHTS
LOUDWATER
WD3 4AX

TITLE:
EXISTING AND PROPOSED SITE PLANS
FOR PLANNING PURPOSES ONLY

SCALE: 1:200@A1
DATE: 19.08.2020


3350 PL3 CR.1

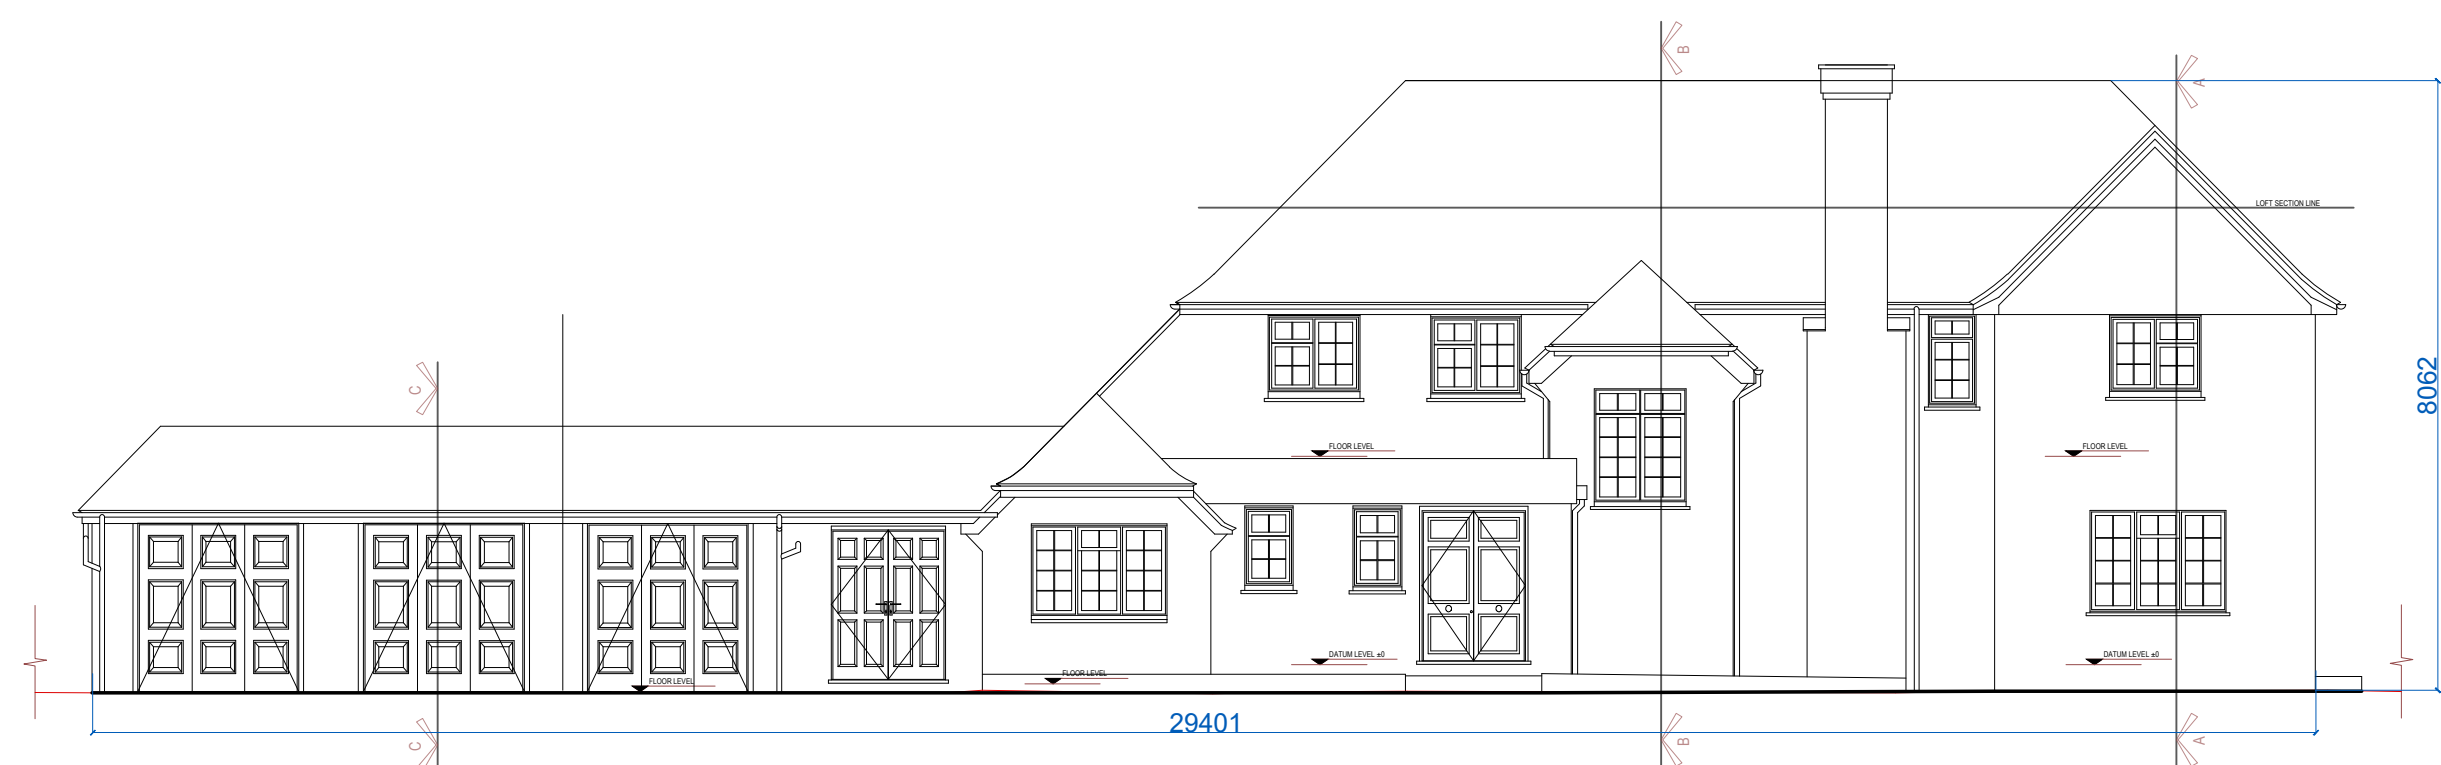

EXISTING FRONT ELEVATION




EXISTING SIDE ELEVATION

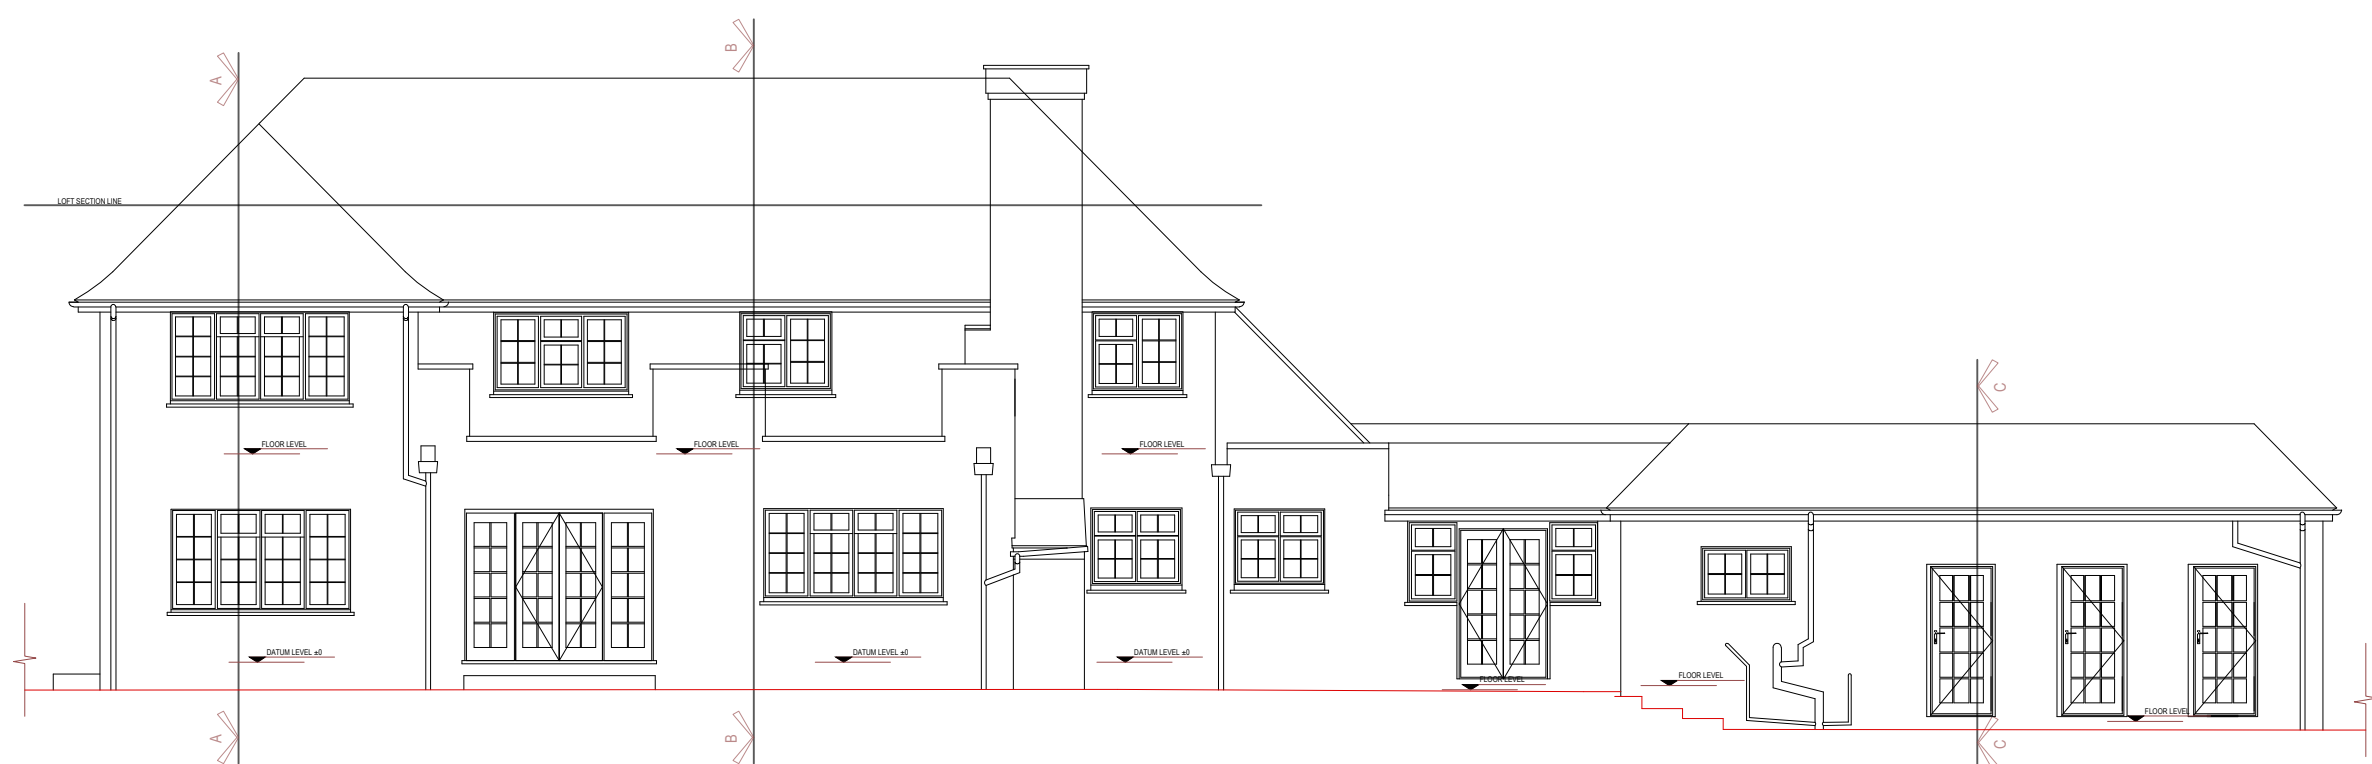


EXISTING REAR ELEVATION




EXISTING SIDE ELEVATION

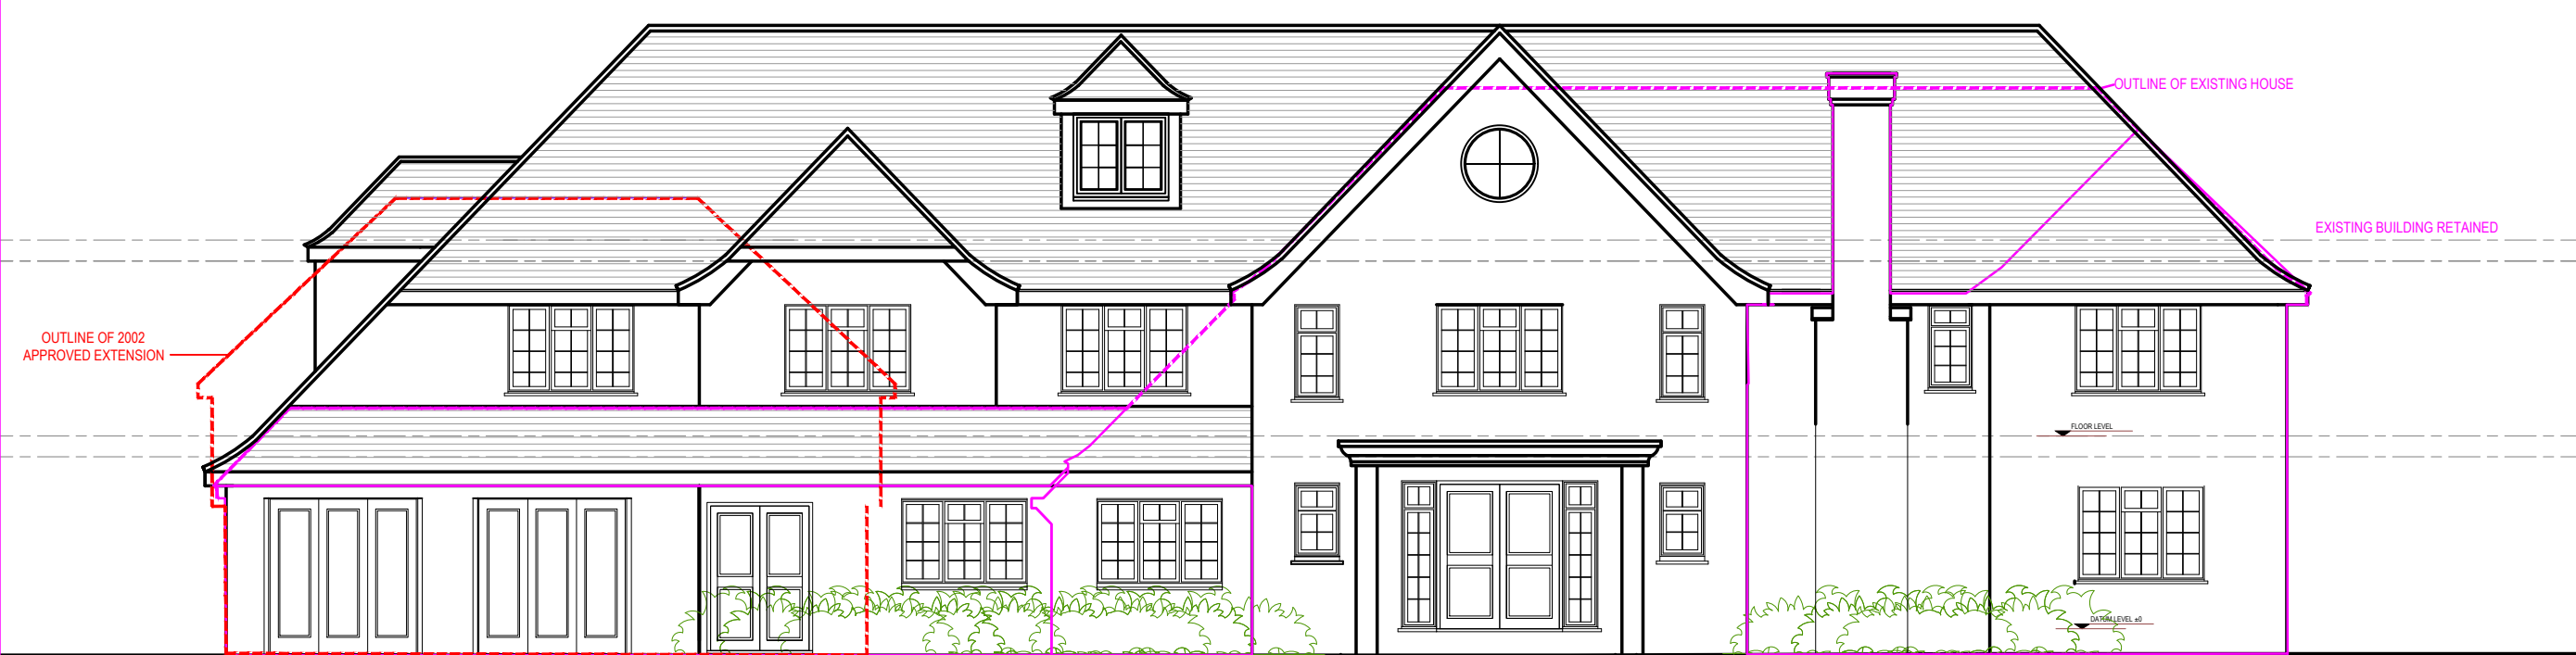

PROPOSED FRONT ELEVATION

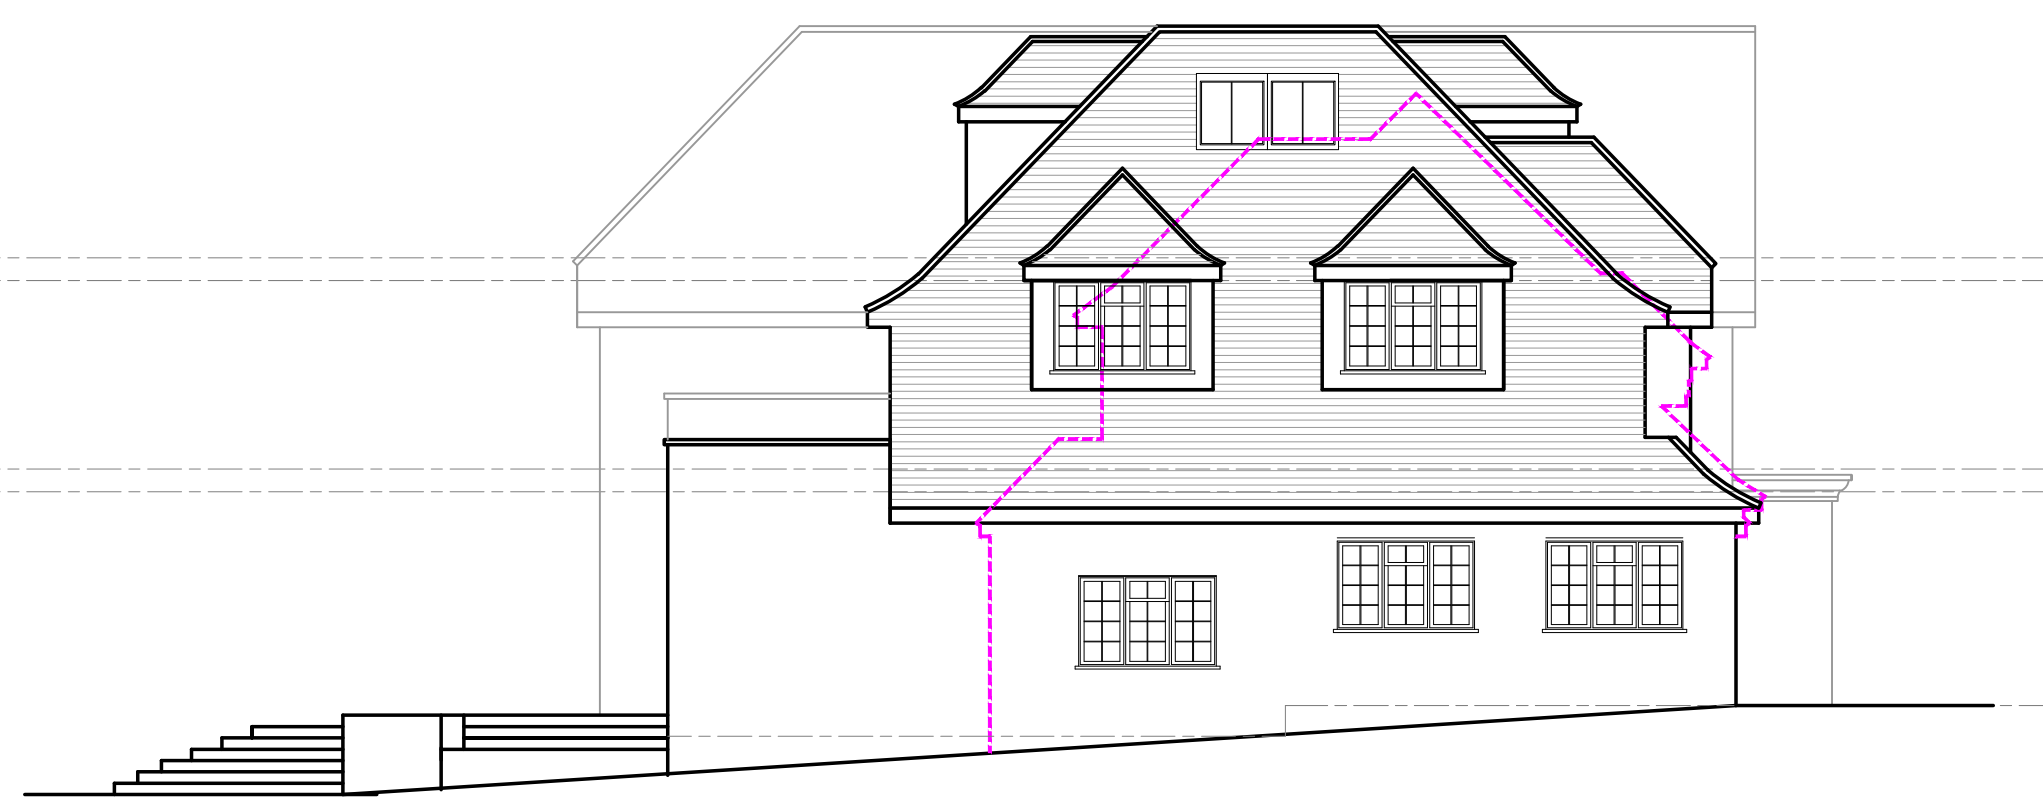

PROPOSED SIDE ELEVATION

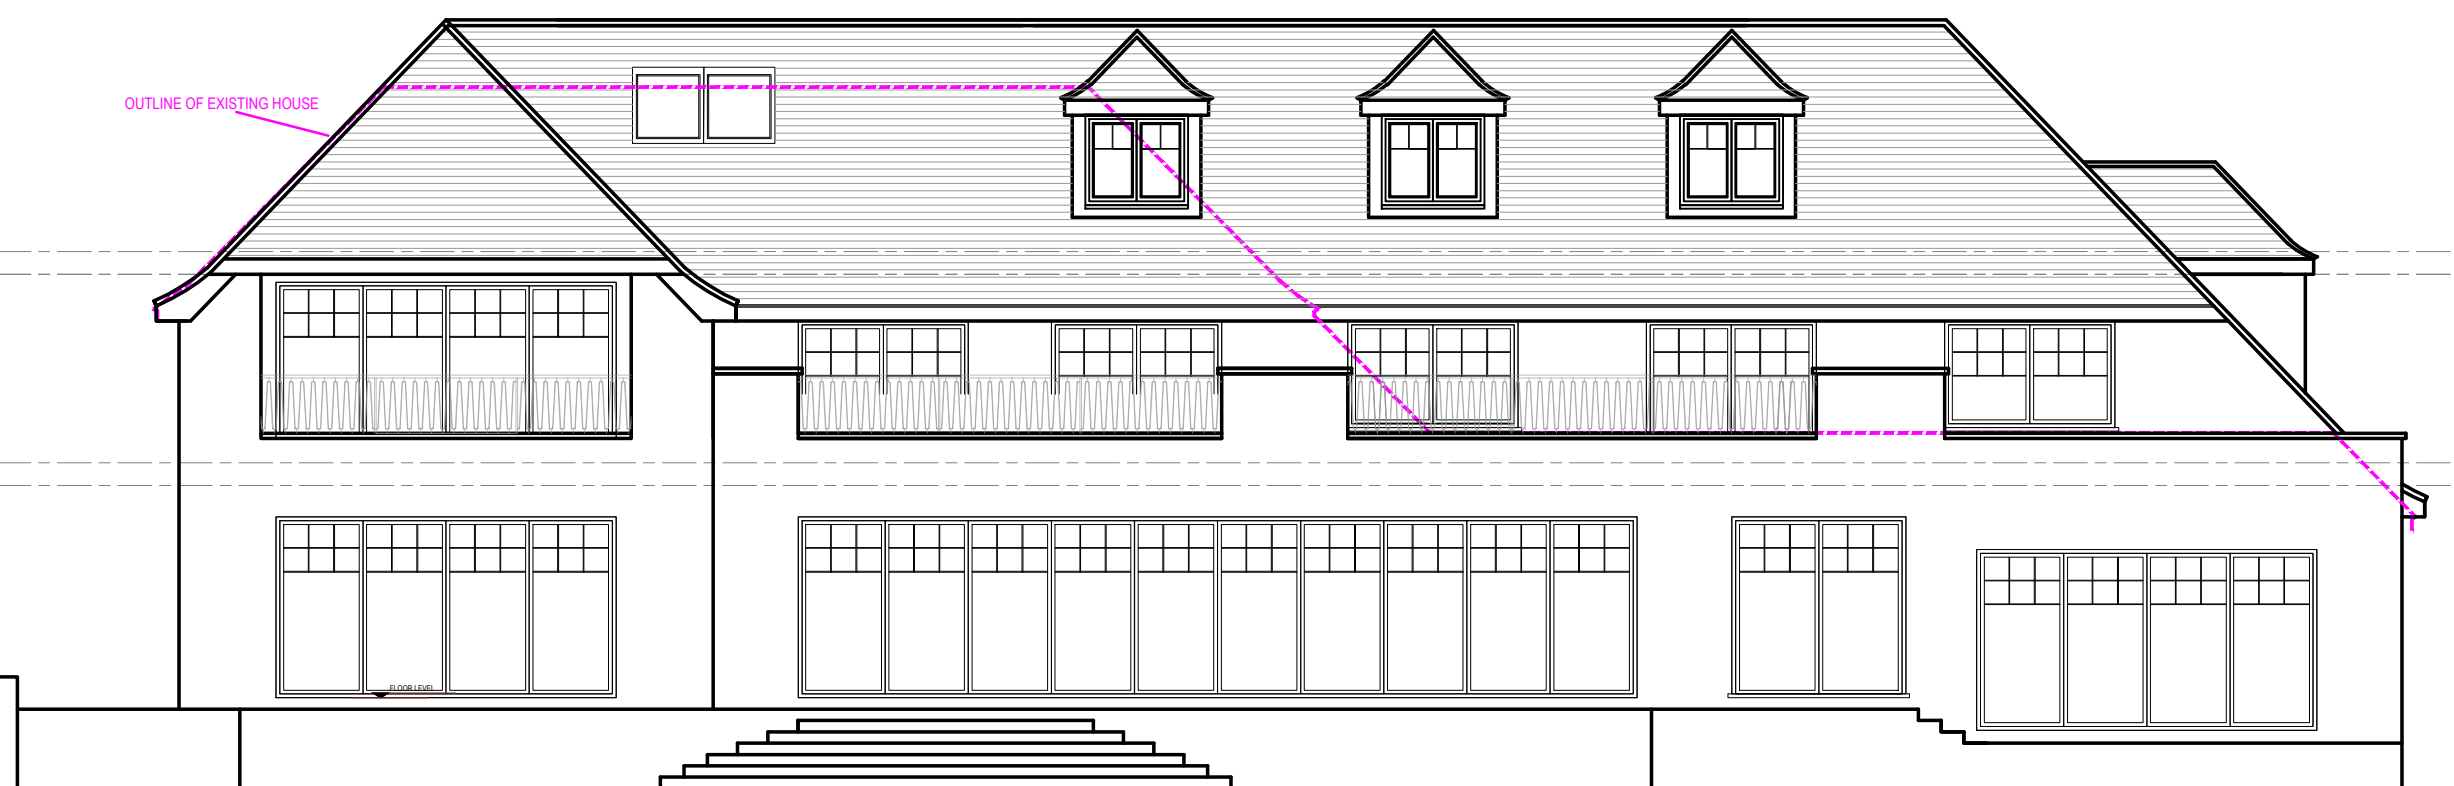

PROPOSED REAR ELEVATION



PROPOSED SIDE ELEVATION

REVISIONS:







ARCHITECTS AND CHARTERED SURVEYORS


PROJECT:
 WILDWOOD
 LOUDWATER HEIGHTS
 LOUDWATER
 WD3 4AX
TITLE:
 EXISTING AND PROPOSED ELEVATIONS
FOR PLANNING PURPOSES ONLY

SCALE: 1:100@A1
DATE: 05.08.2020

3350 PL2 CR

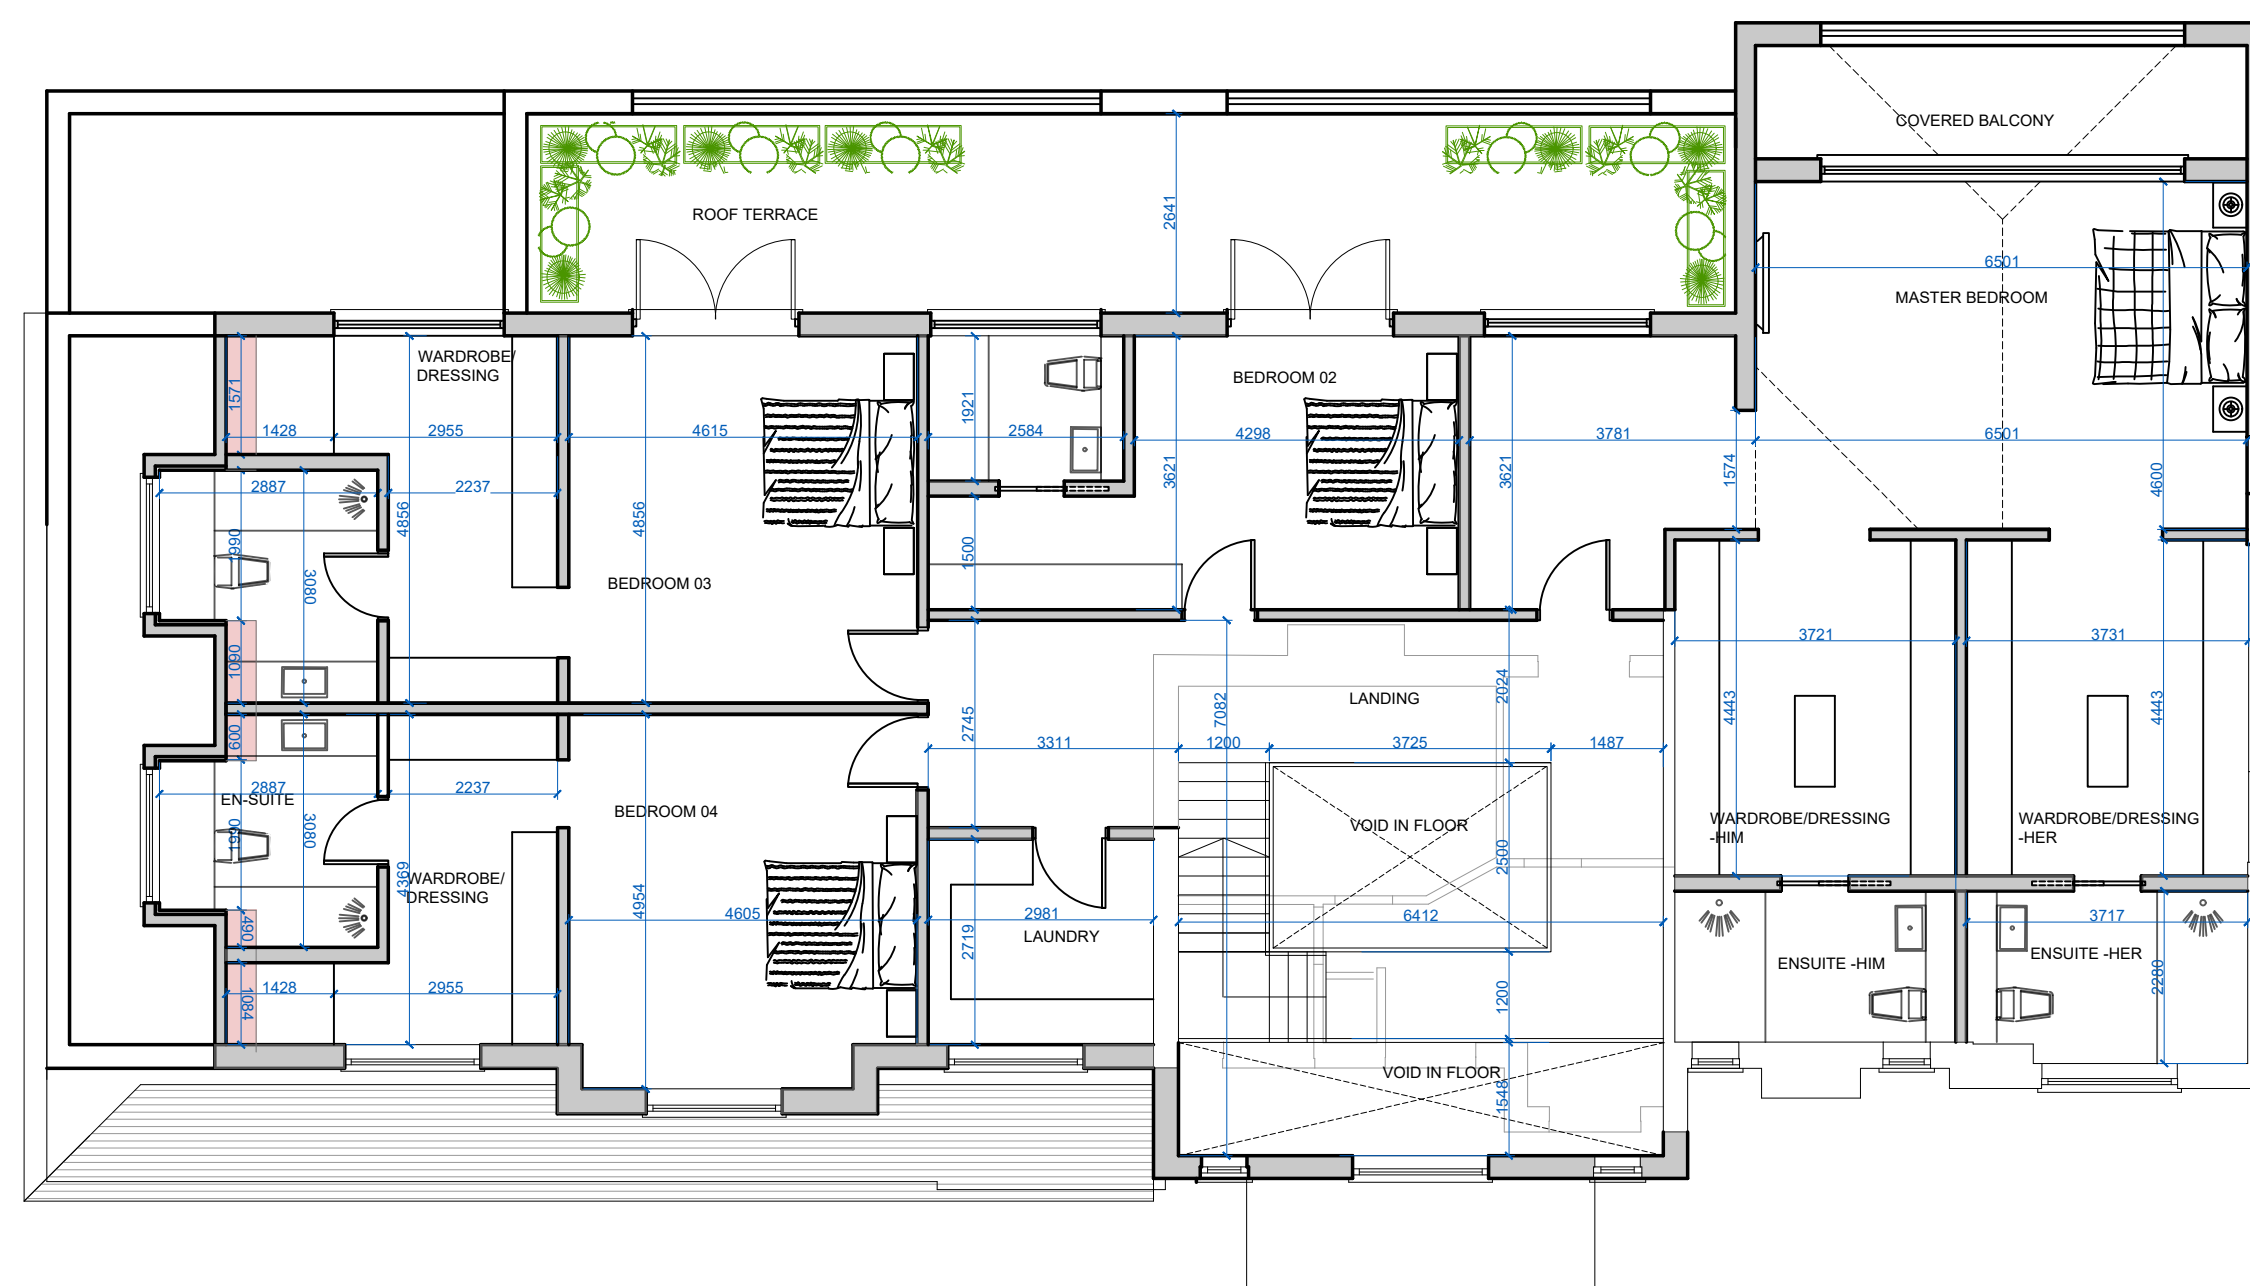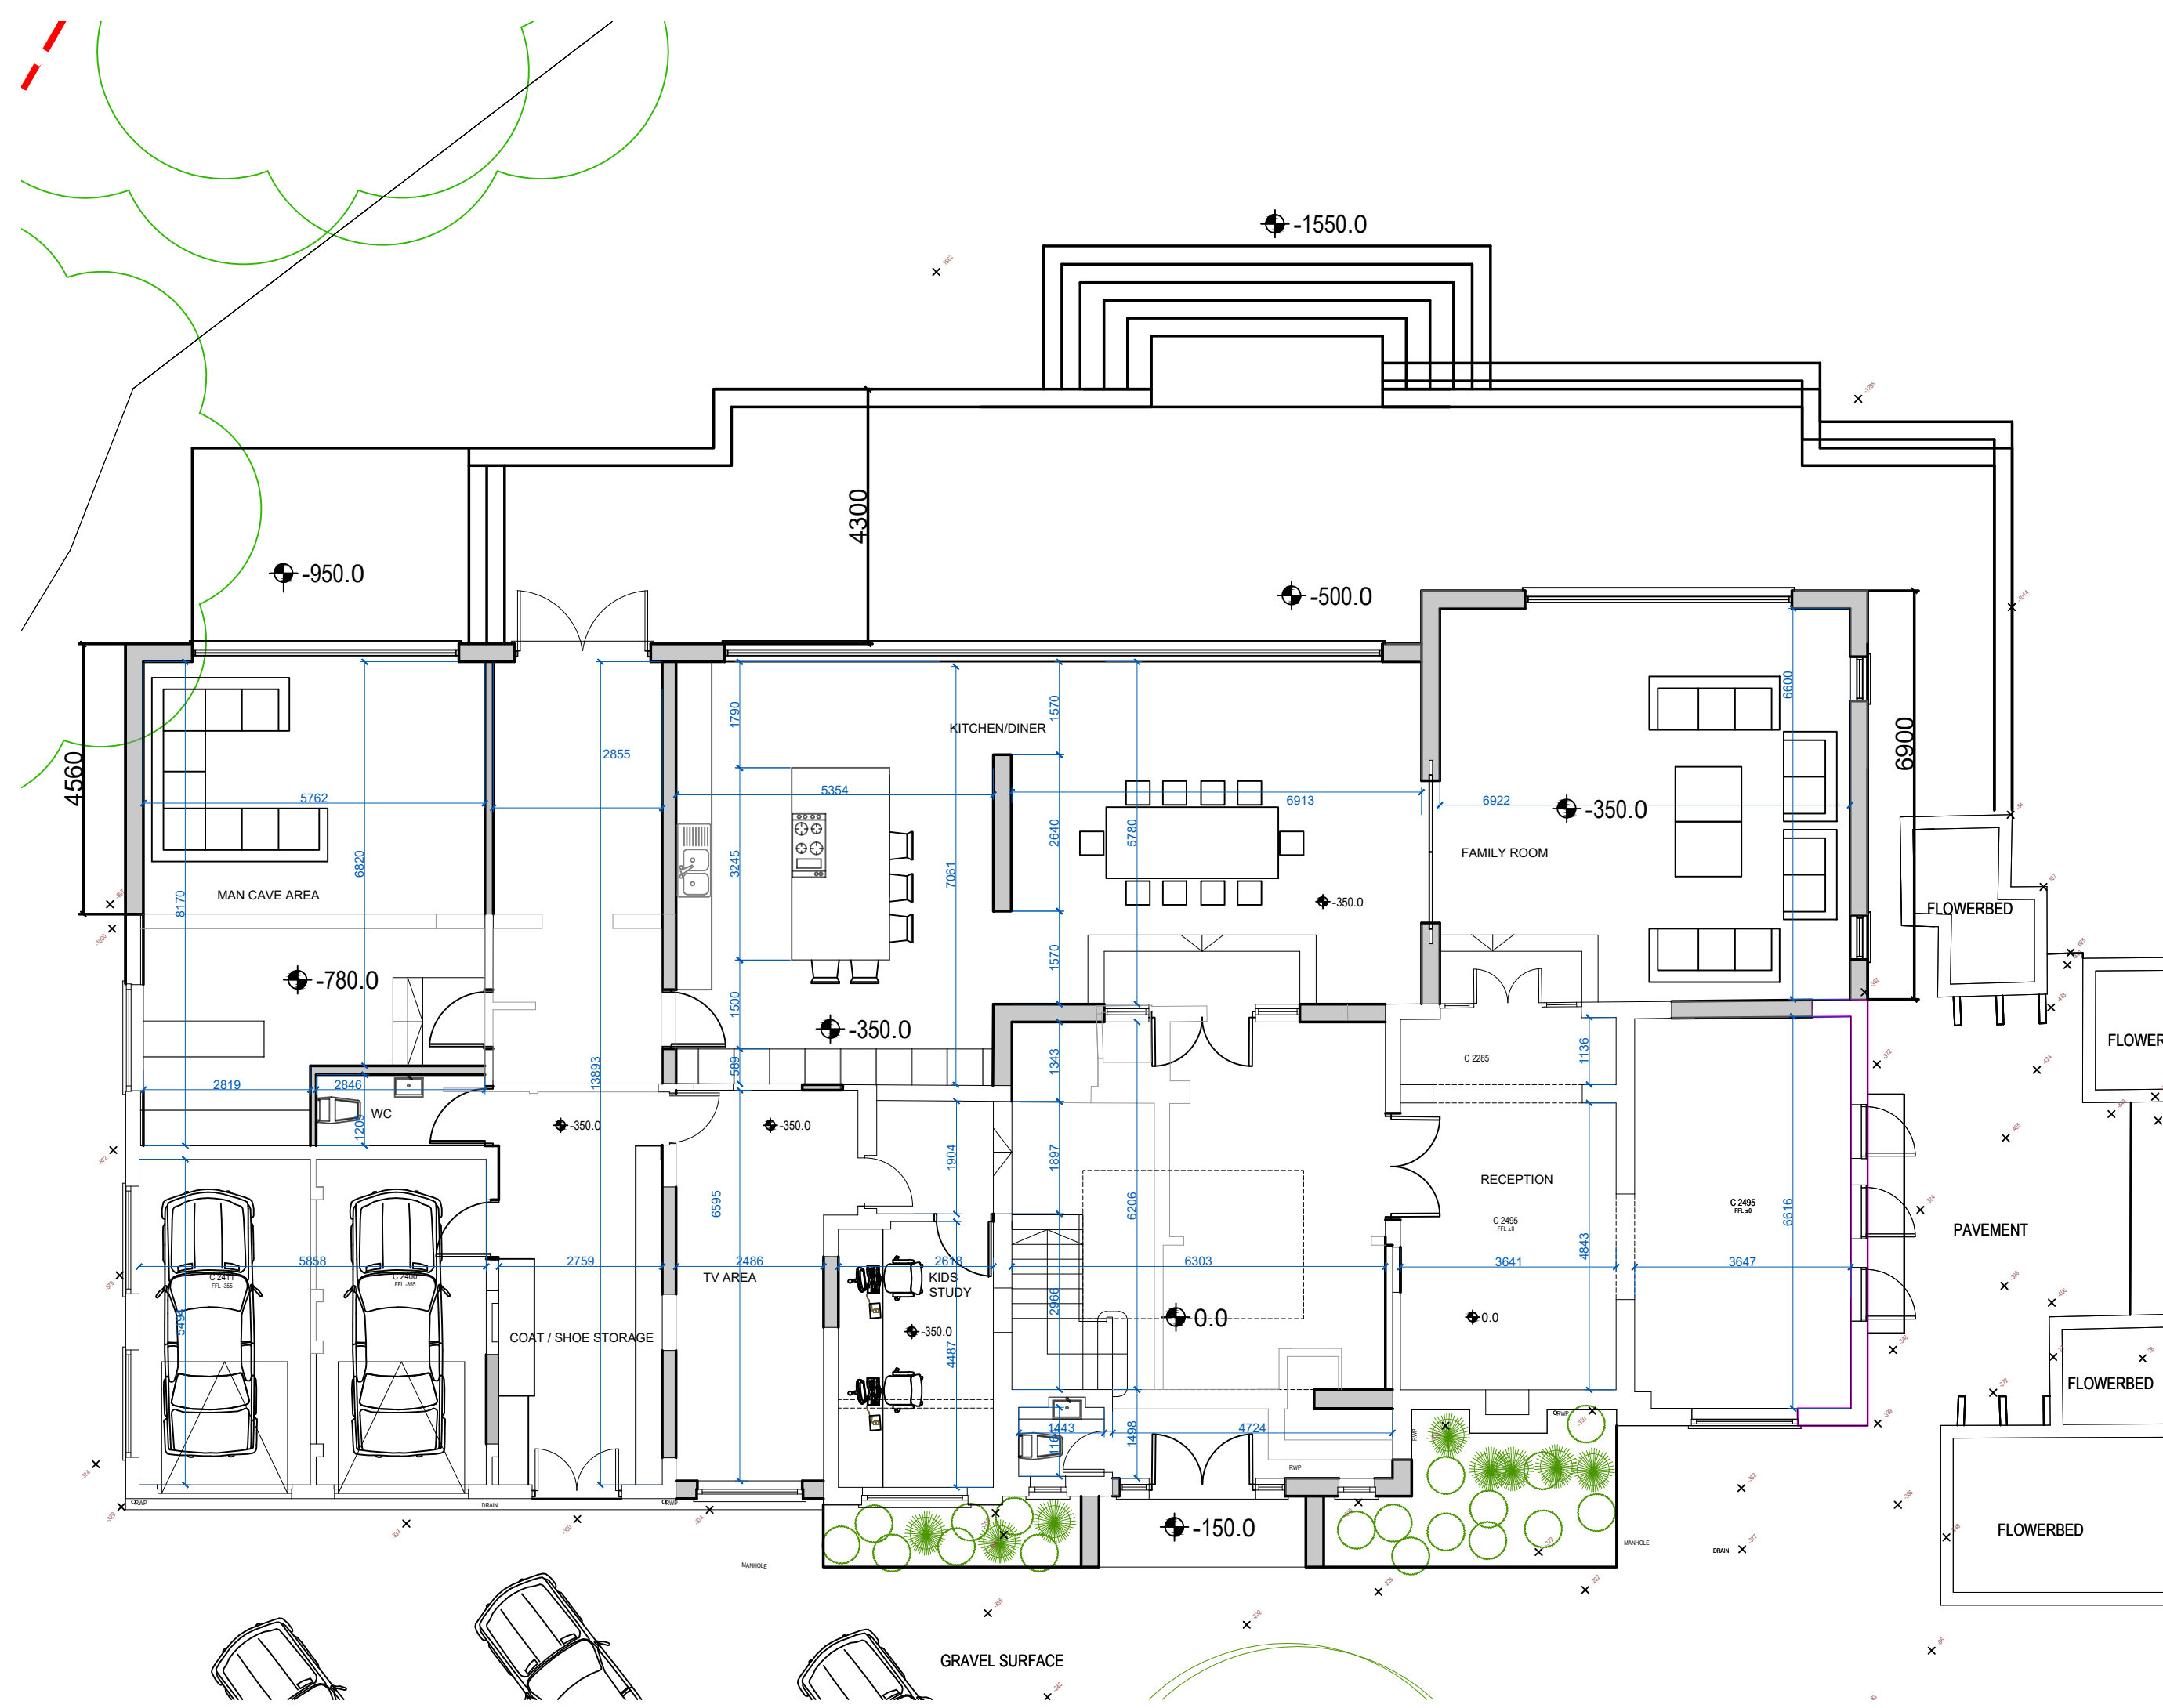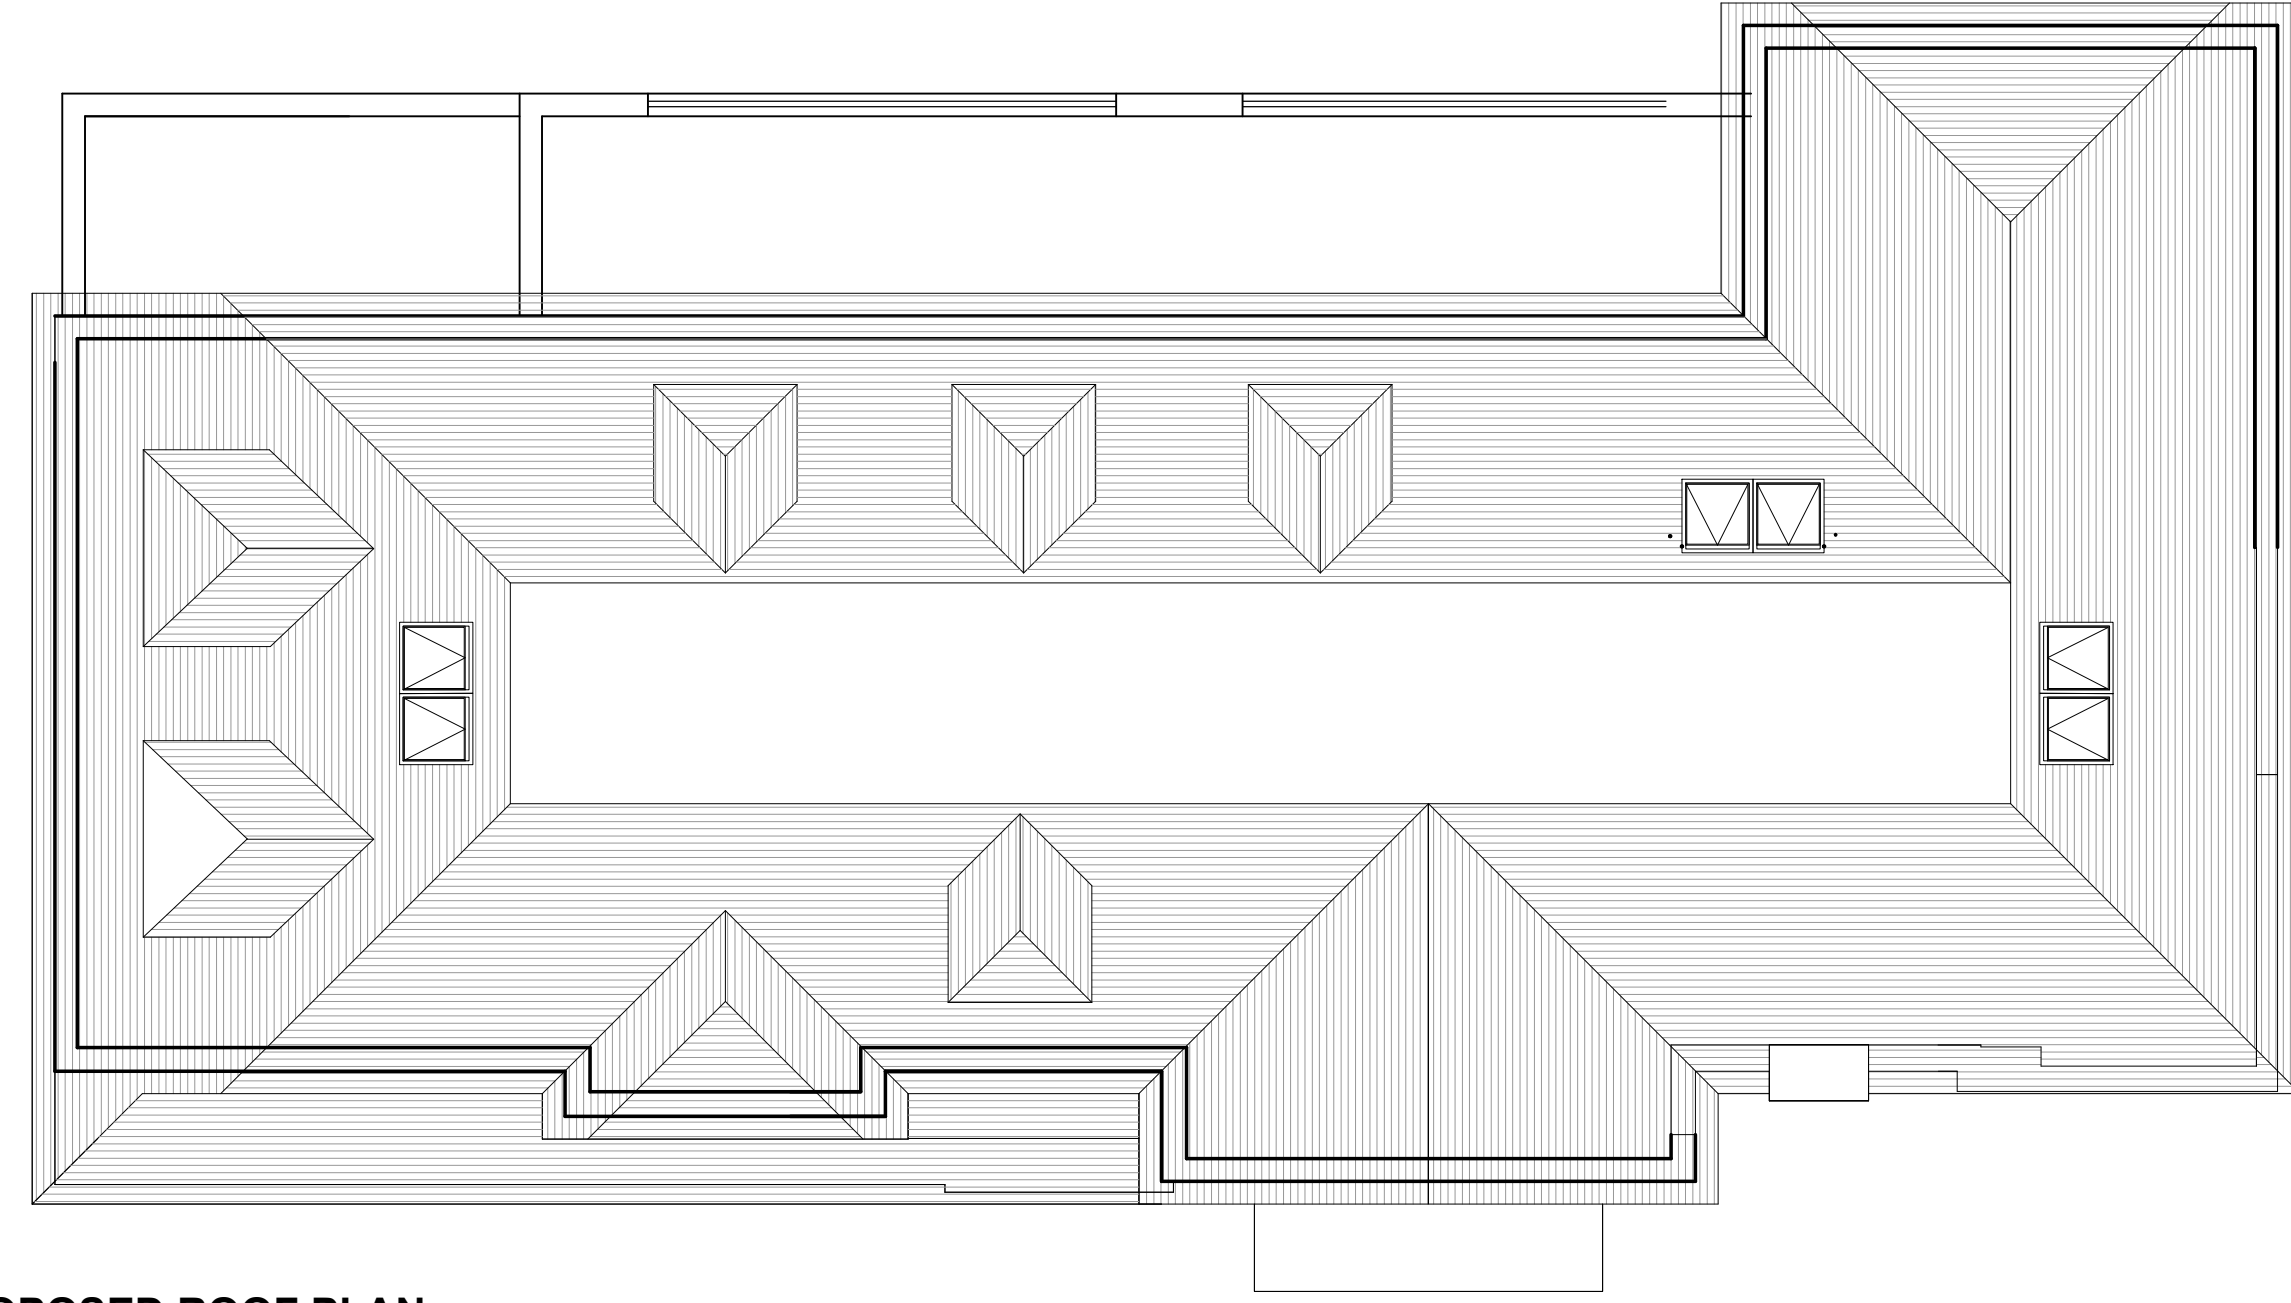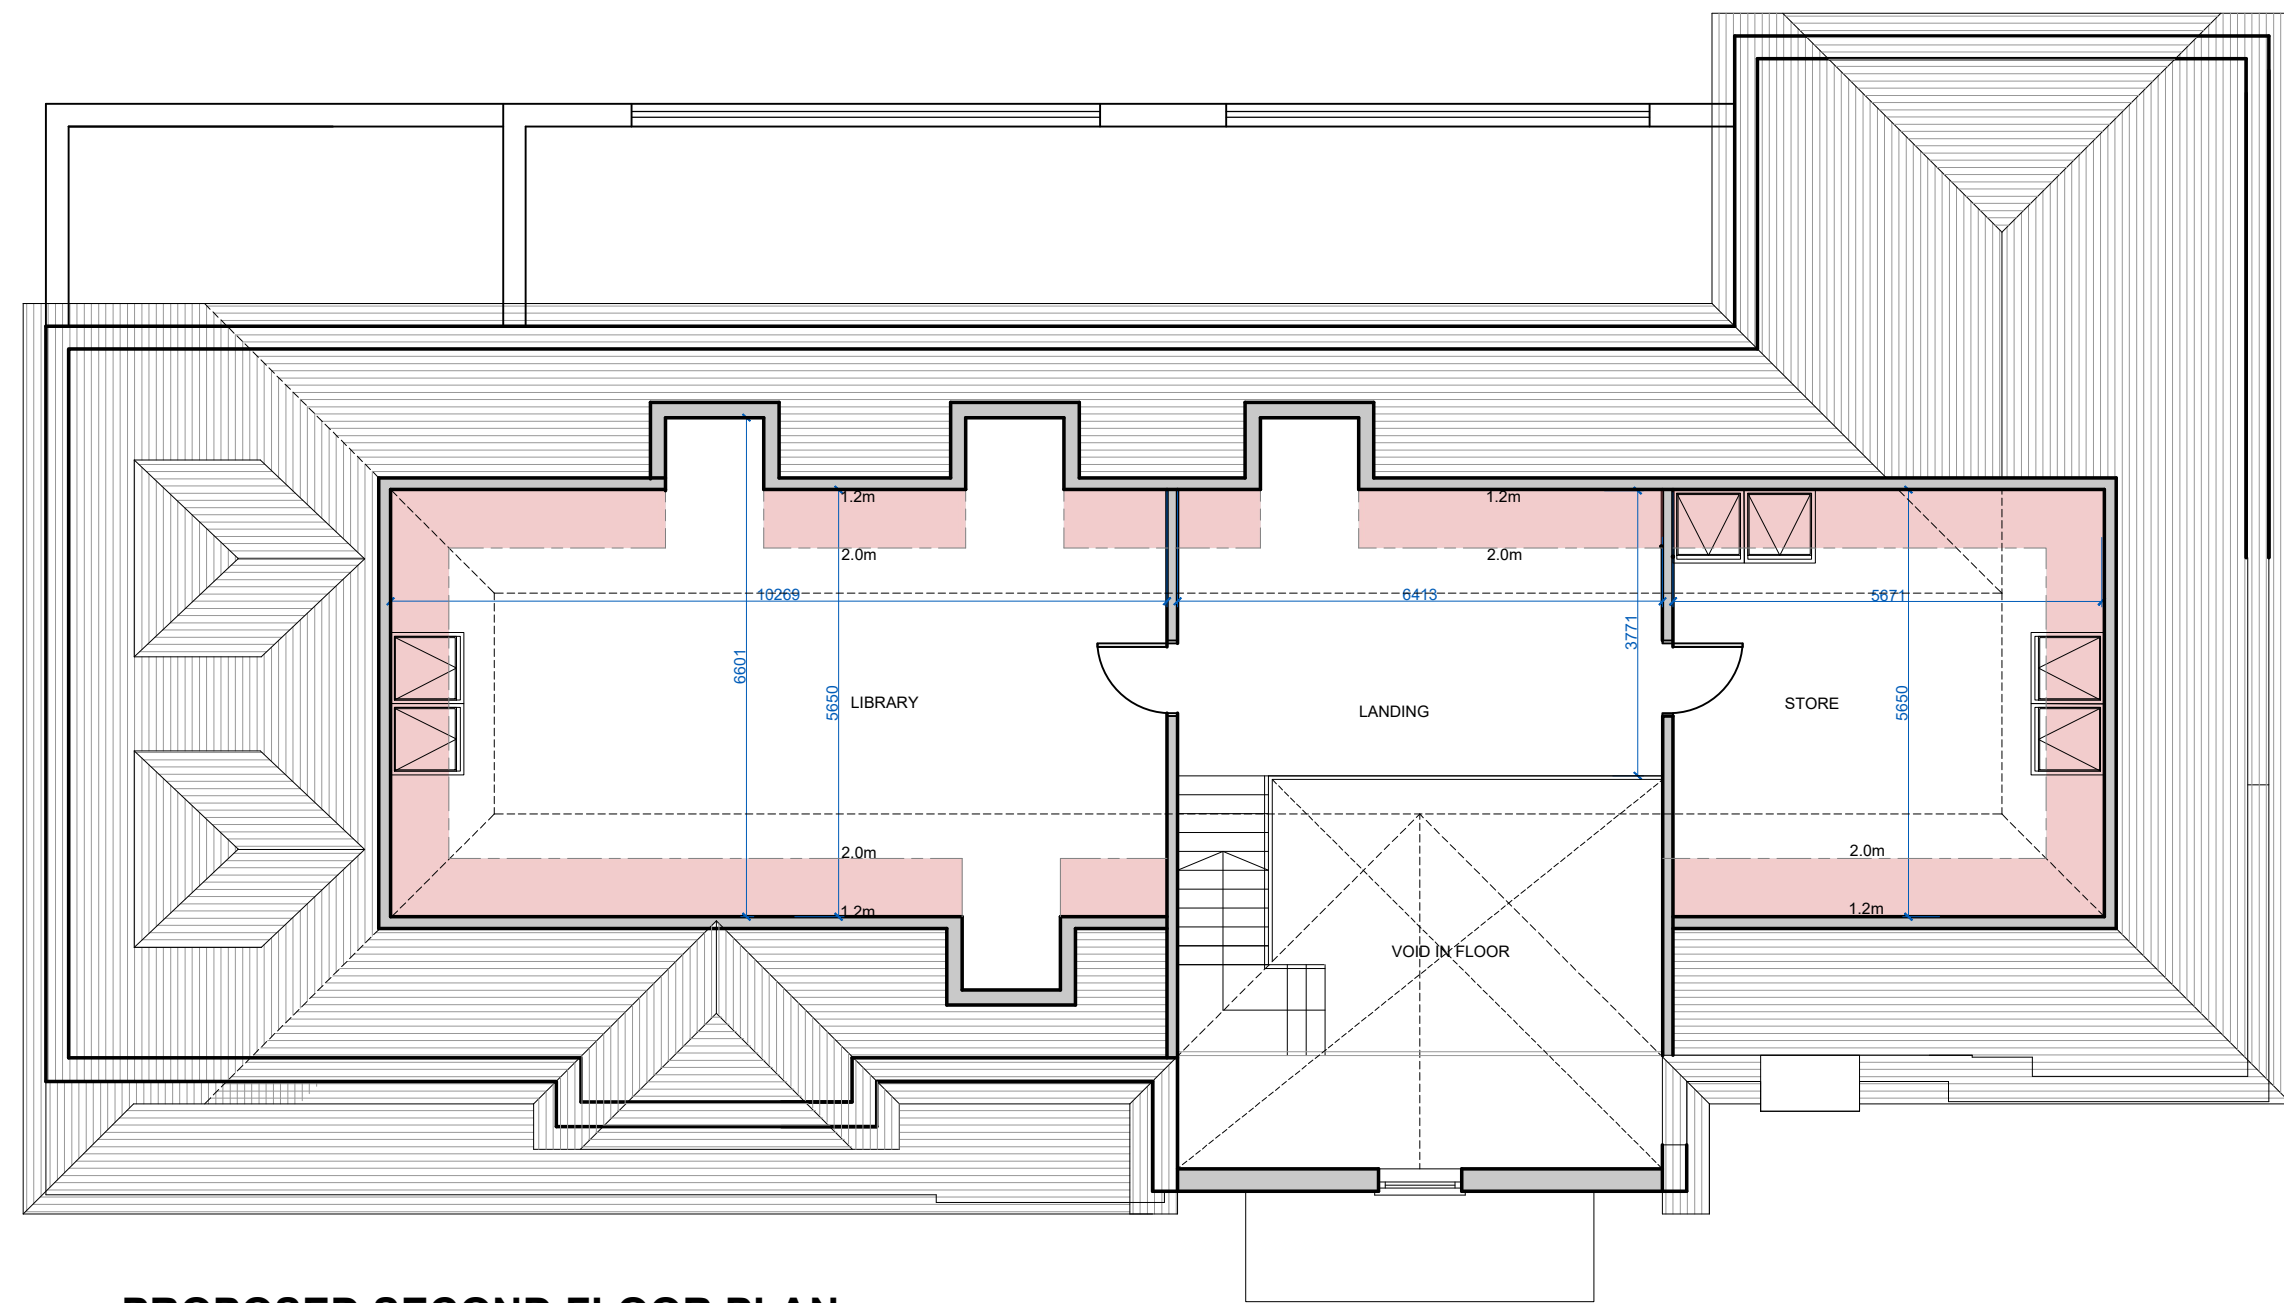

REVISIONS:

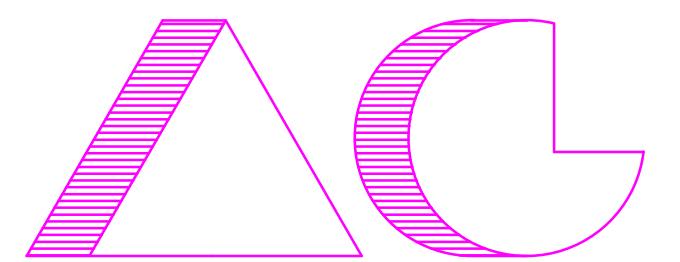

ARCHITECTS AND CHARTERED SURVEYORS

PROJECT:
WILDWOOD
LOUDWATER HEIGHTS
LOUDWATER
WD3 4AX
TITLE:
PROPOSED FLOOR PLANS
FOR PLANNING PURPOSES ONLY



SCALE: 1:100@A1

DATE: 08.09.2020

3350 PL1 CRA