


01 Location Plan
01 010 01 / 056_01_010

NOTES

DO NOT SCALE
ALL DIMENSIONS TO BE CHECKED ON SITE

 

PLANNING 25/05/21

Revison Date

decent goodfellow architects

15 Simon Lodge, 76 Victoria Drive,
London, SW19 6JL
T 020 8789 0545
mail@decentgoodfellow.com
www.decentgoodfellow.com

GABLE CLOSE
ABBOTS LANGLEY

Title

LOCATION PLAN

Date 10.05.2021

Scale 1:100 @ A1

Drawn JD


Status INFORMATION

Authorised -

Proj No	Dwg No	Rev
056	01_010	-




01 Proposed Ground Floor Plan
00 100 01 / 056_00_100

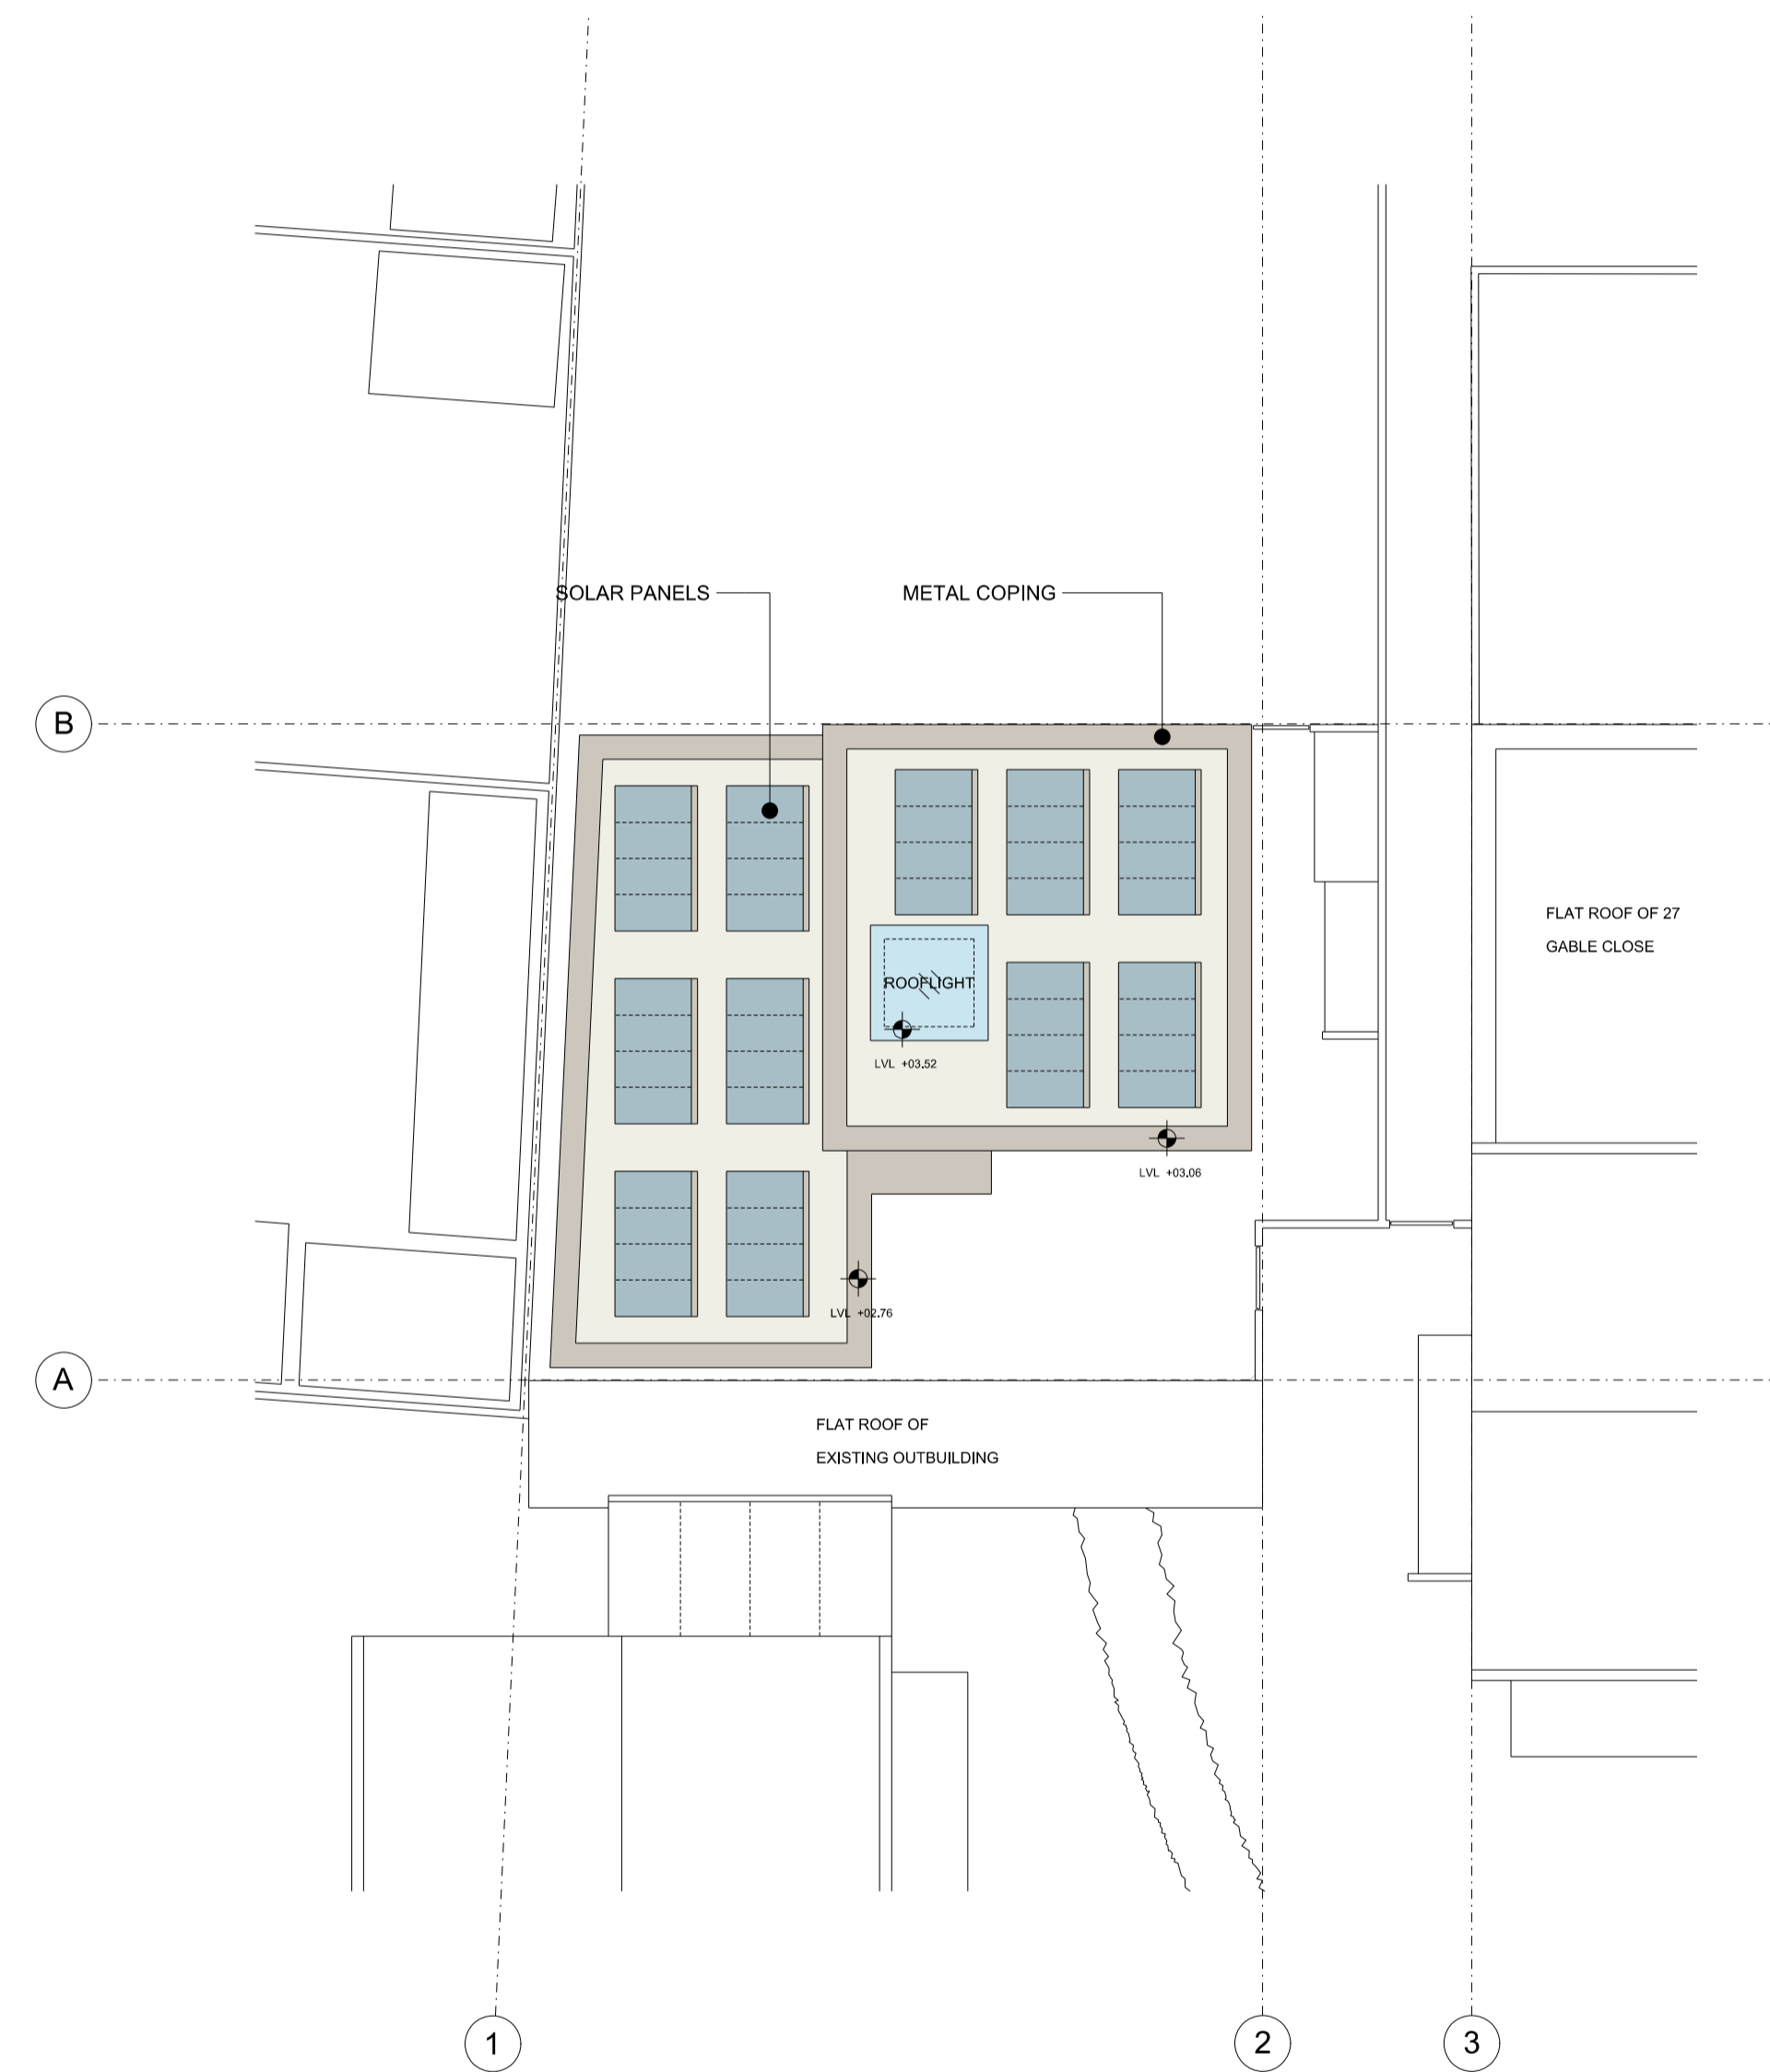

02 Proposed Roof Plan
00 100 02 / 056_00_100

NOTES

DO NOT SCALE
ALL DIMENSIONS TO BE CHECKED ON SITE

 

0 1 2 3 4 5m



A PLANNING	01/06/21
- PLANNING	25/05/21
Revision	Date

**decent
goodfellow
architects**

15 Simon Lodge, 76 Victoria Drive,
London, SW19 6JL
T 020 8789 0545
mail@decentgoodfellow.com
www.decentgoodfellow.com

GABLE CLOSE
ABBOTS LANGLEY

Title
**PROPOSED
GROUND PLAN**

Date 21.06.2019


Scale 1:100 @ A1

Drawn JD

Status INFORMATION

Authorised -


Proj No	Drw No	Rev
056	00_100	A

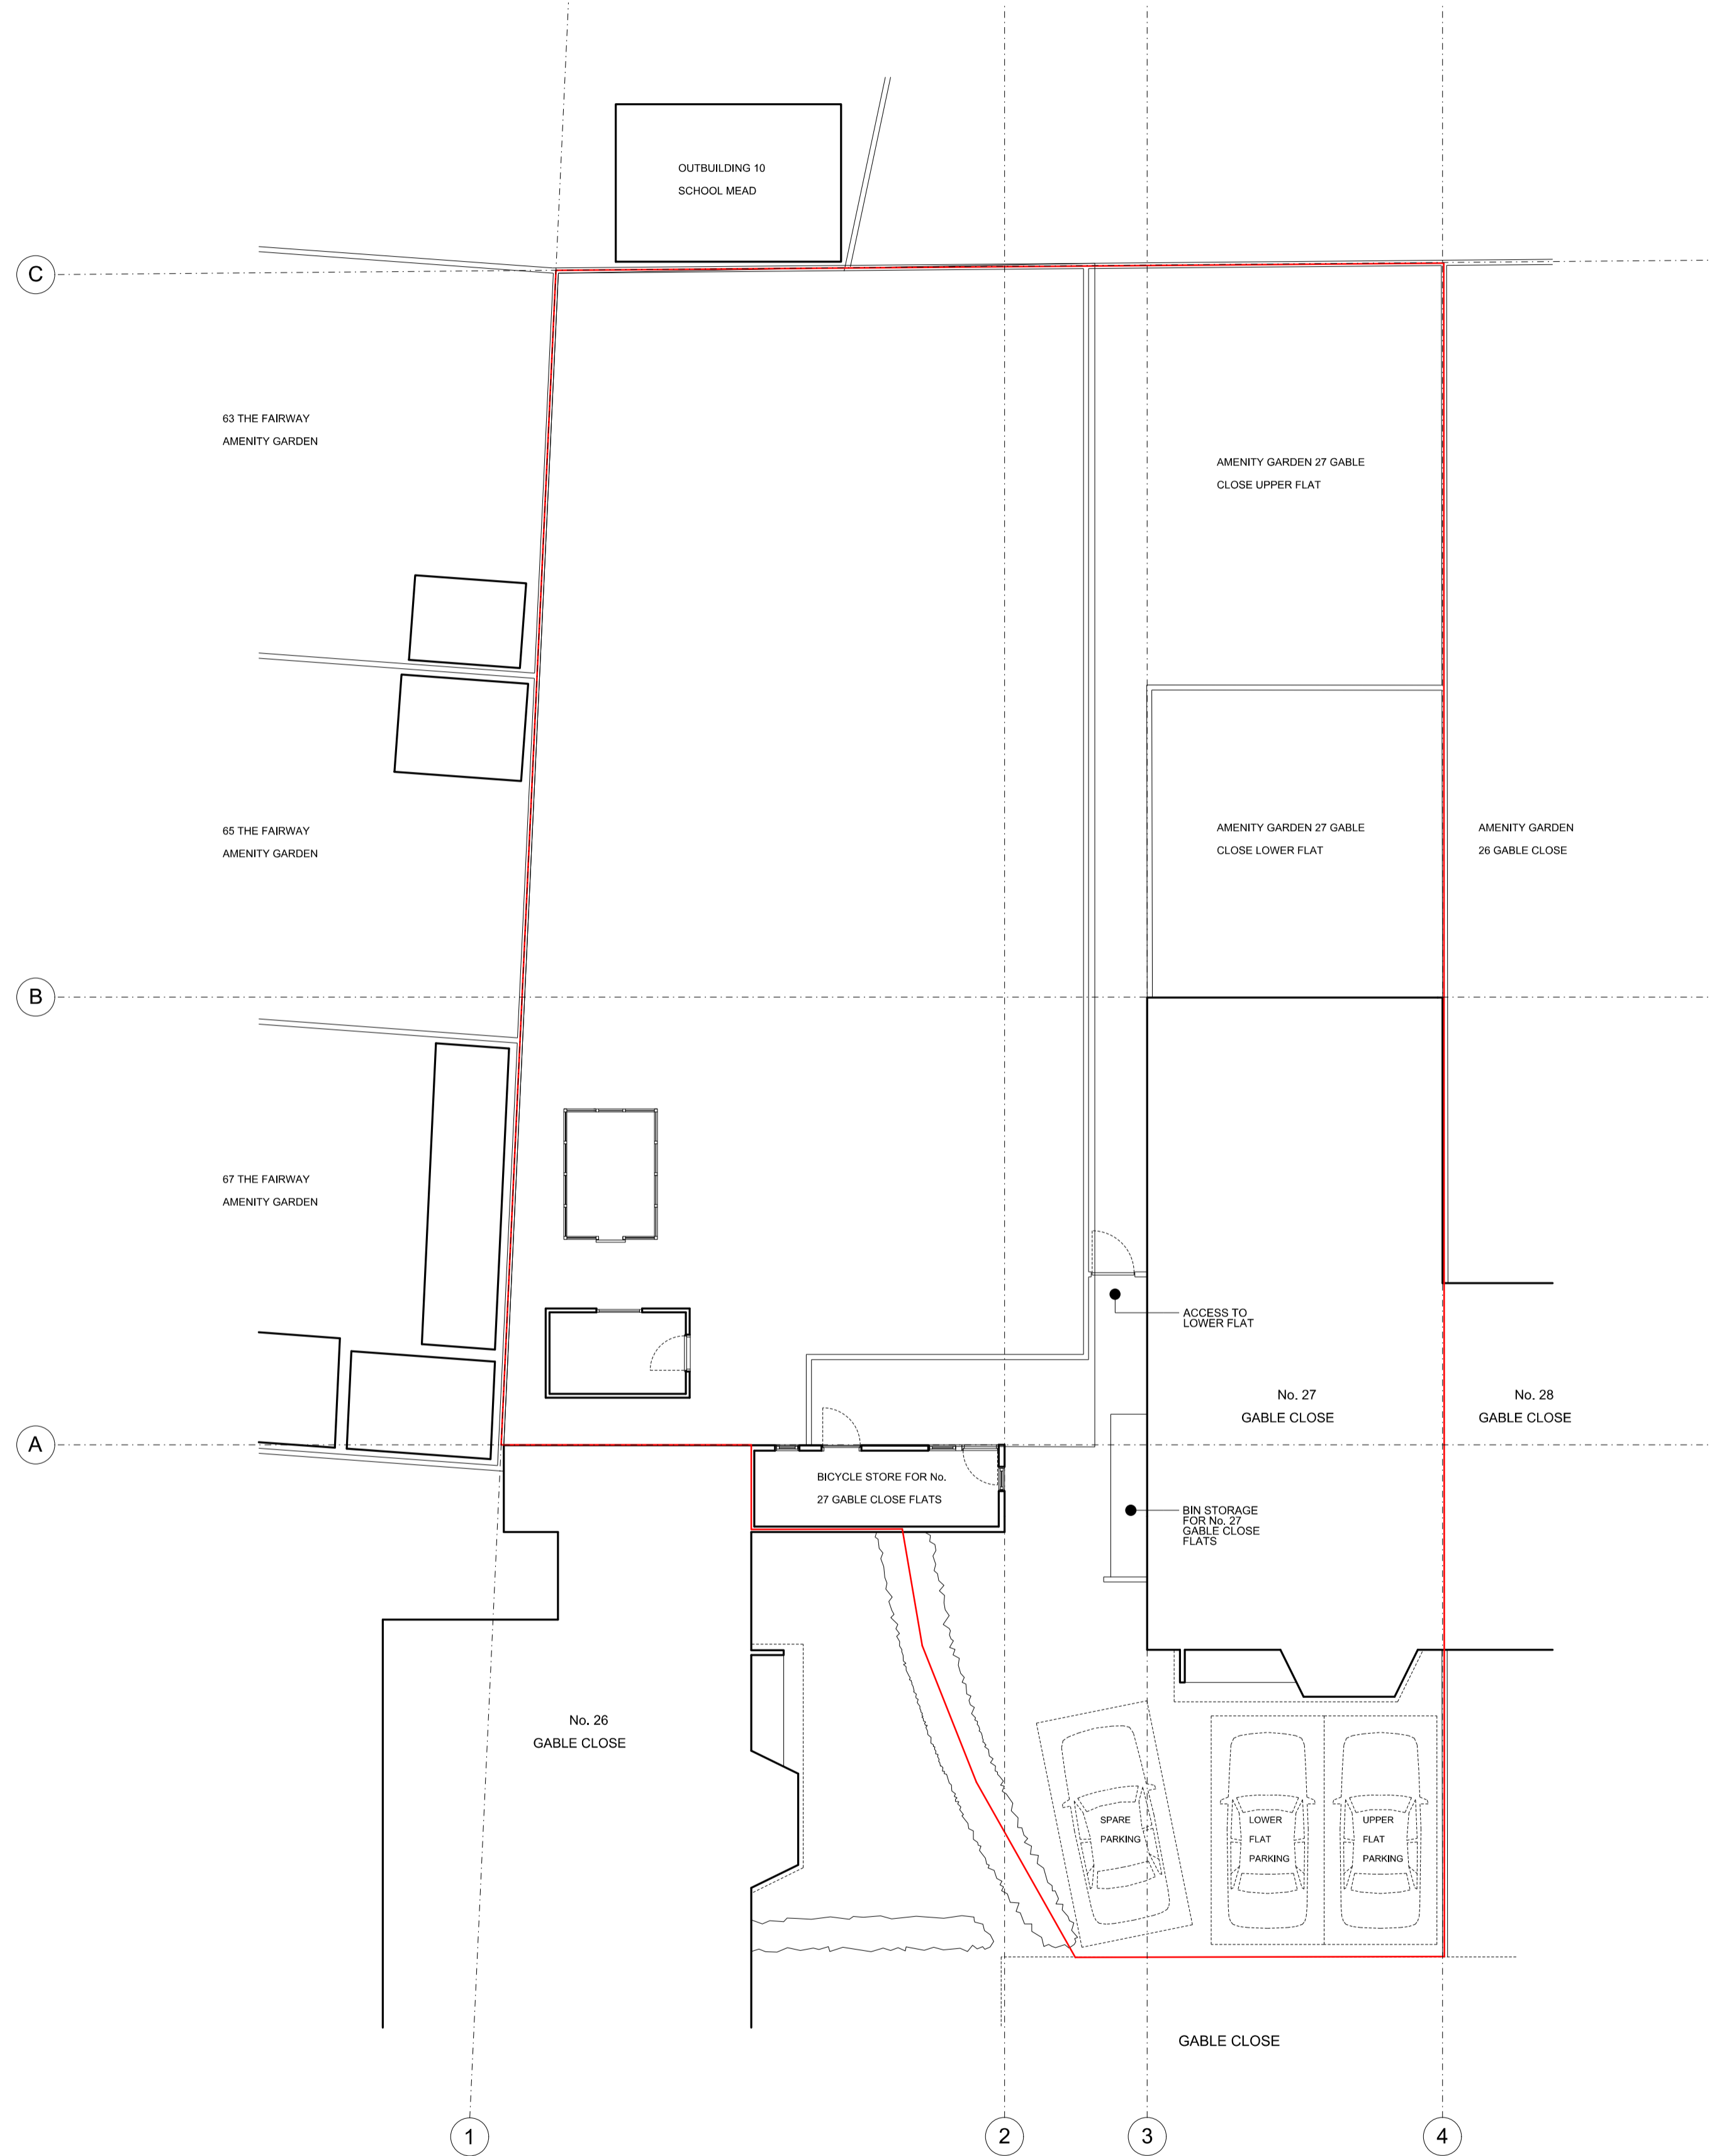

01 Existing Ground Floor Plan
01/100 / 01 / 056_01_100

NOTES

DO NOT SCALE
ALL DIMENSIONS TO BE CHECKED ON SITE

 

0 1 2 3 4 5m



A	PLANNING REVISION	01/06/21
-	PLANNING	25/05/21
Revision	Date	

**decent
goodfellow
architects**

15 Simon Lodge, 76 Victoria Drive,
London, SW19 6HJ
T 020 8789 0545
mail@decentgoodfellow.com
www.decentgoodfellow.com

GABLE CLOSE
ABBOTS LANGLEY

Title
**EXISTING
GROUND PLAN**

Date 21.06.2019


Scale 1:100 @ A1

Drawn JD


Status INFORMATION

Authorised -


Proj No	Dwg No	Rev
056	01_100	A

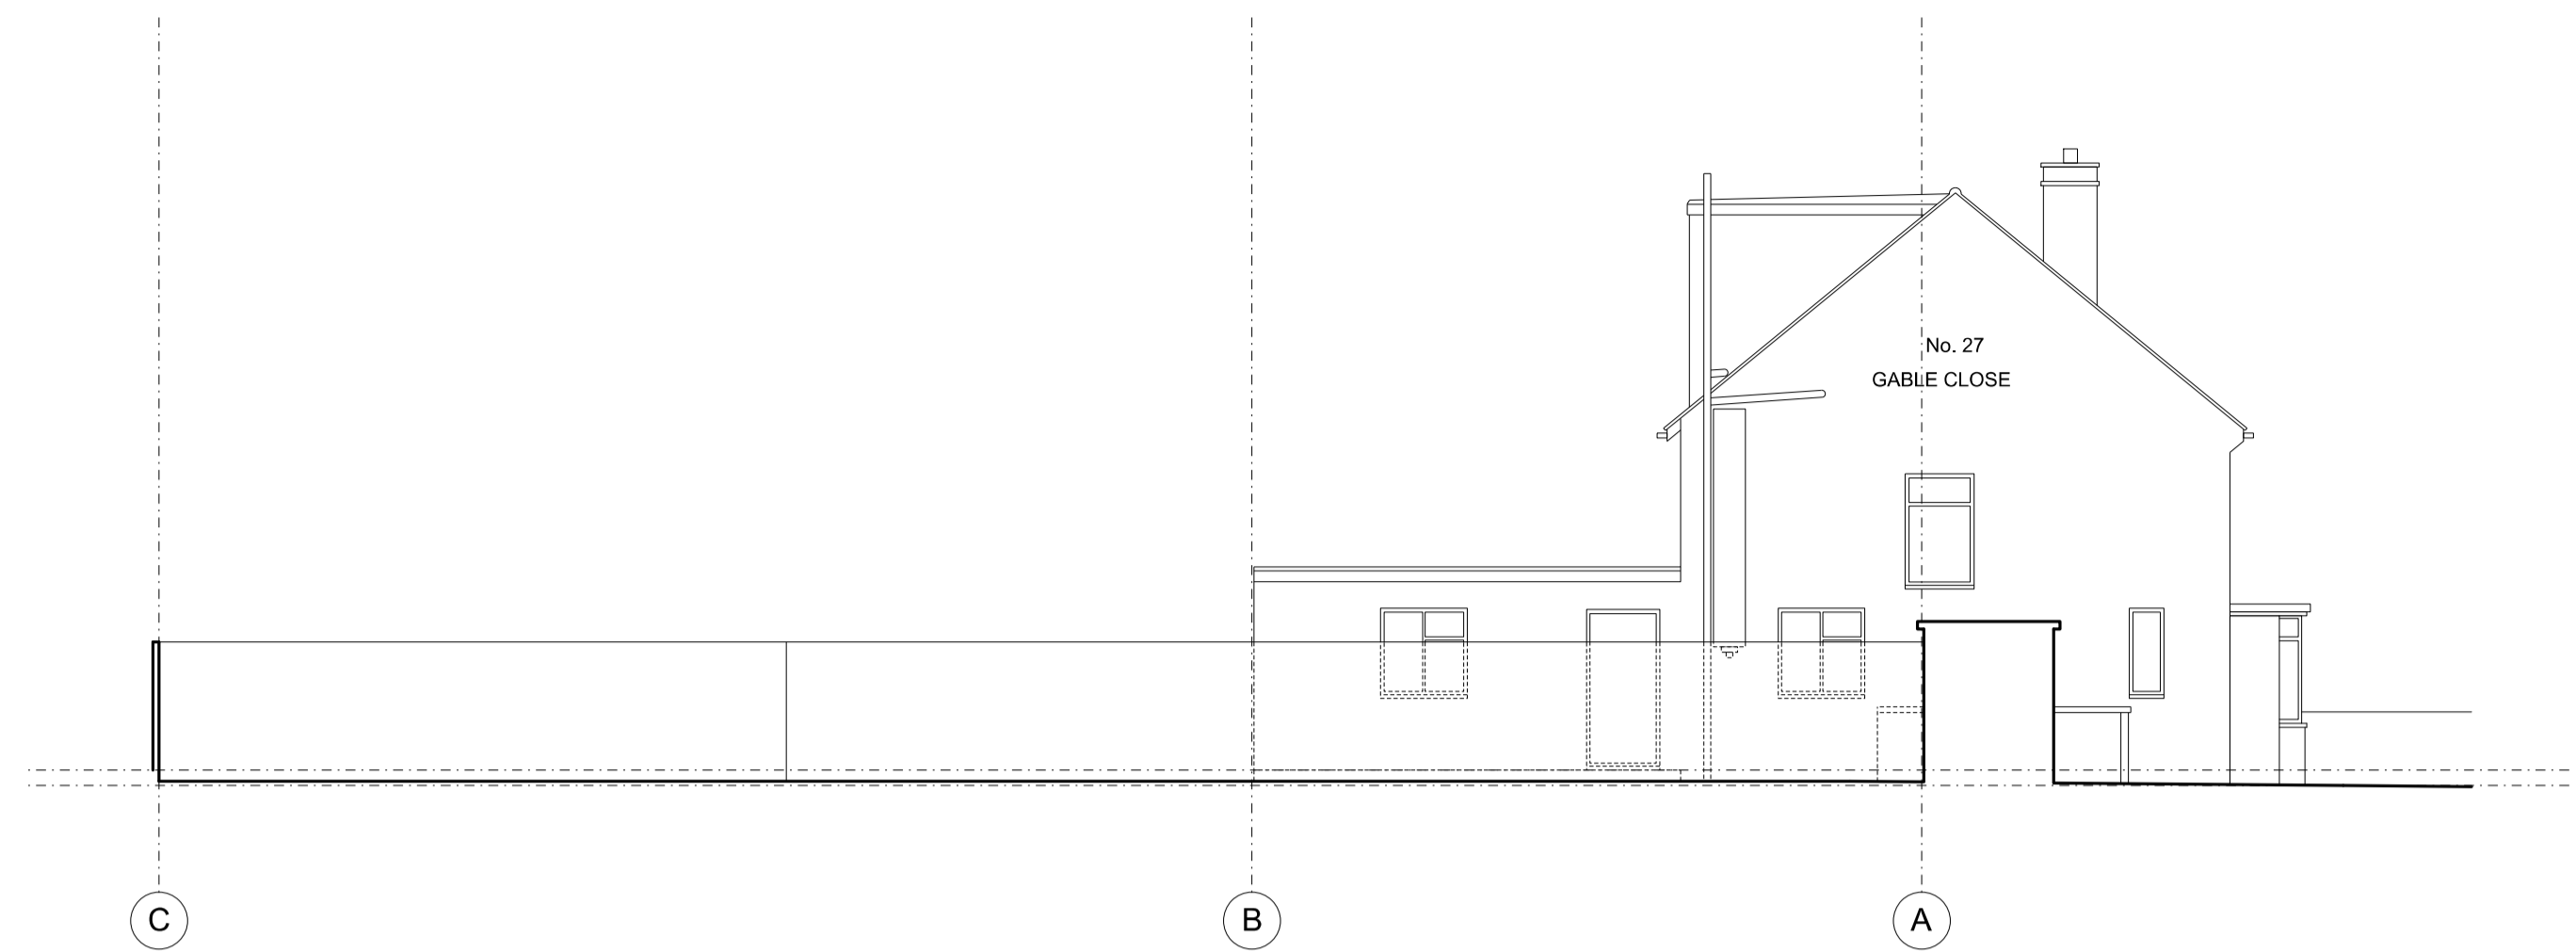


04 Existing north elevation
01 200 04 / 056_01_200

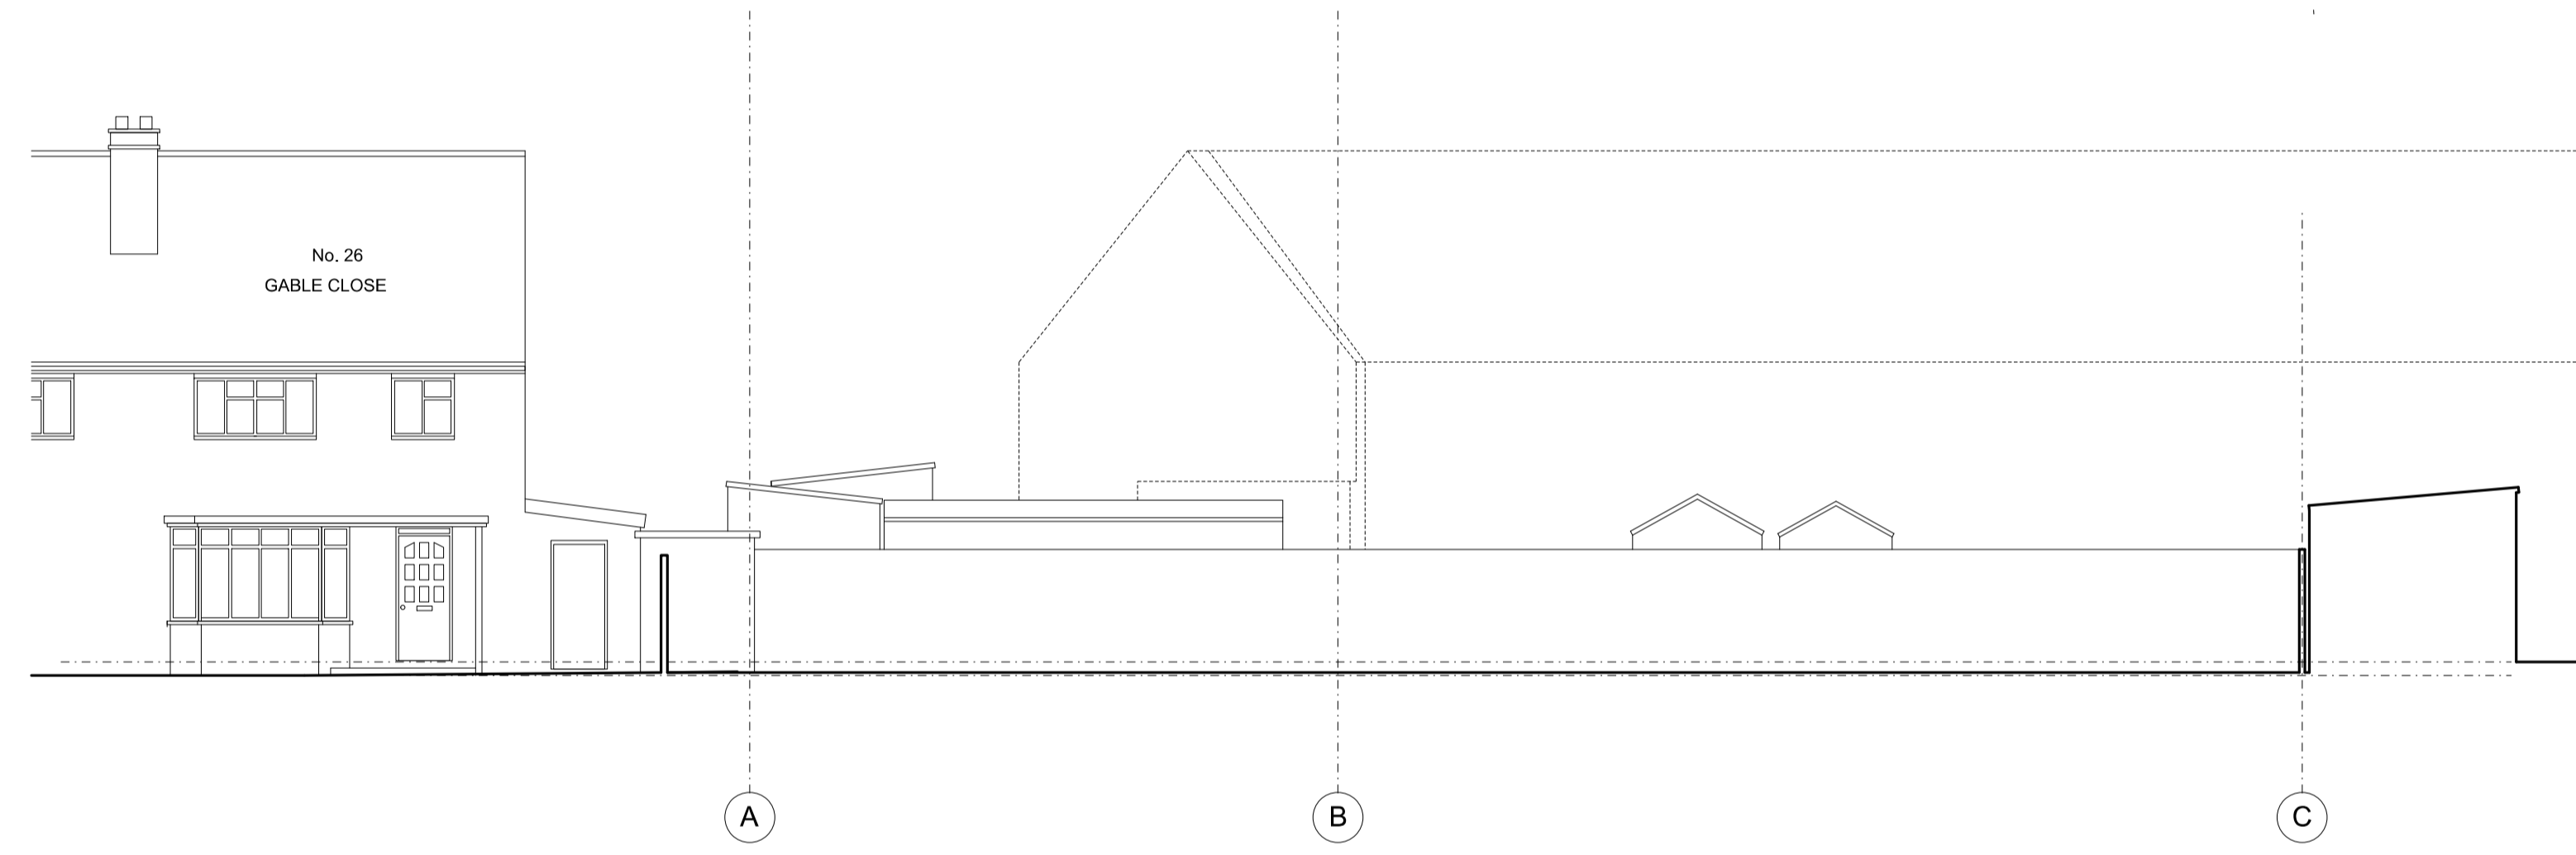

03 Existing south elevation
01 200 03 / 056_01_200

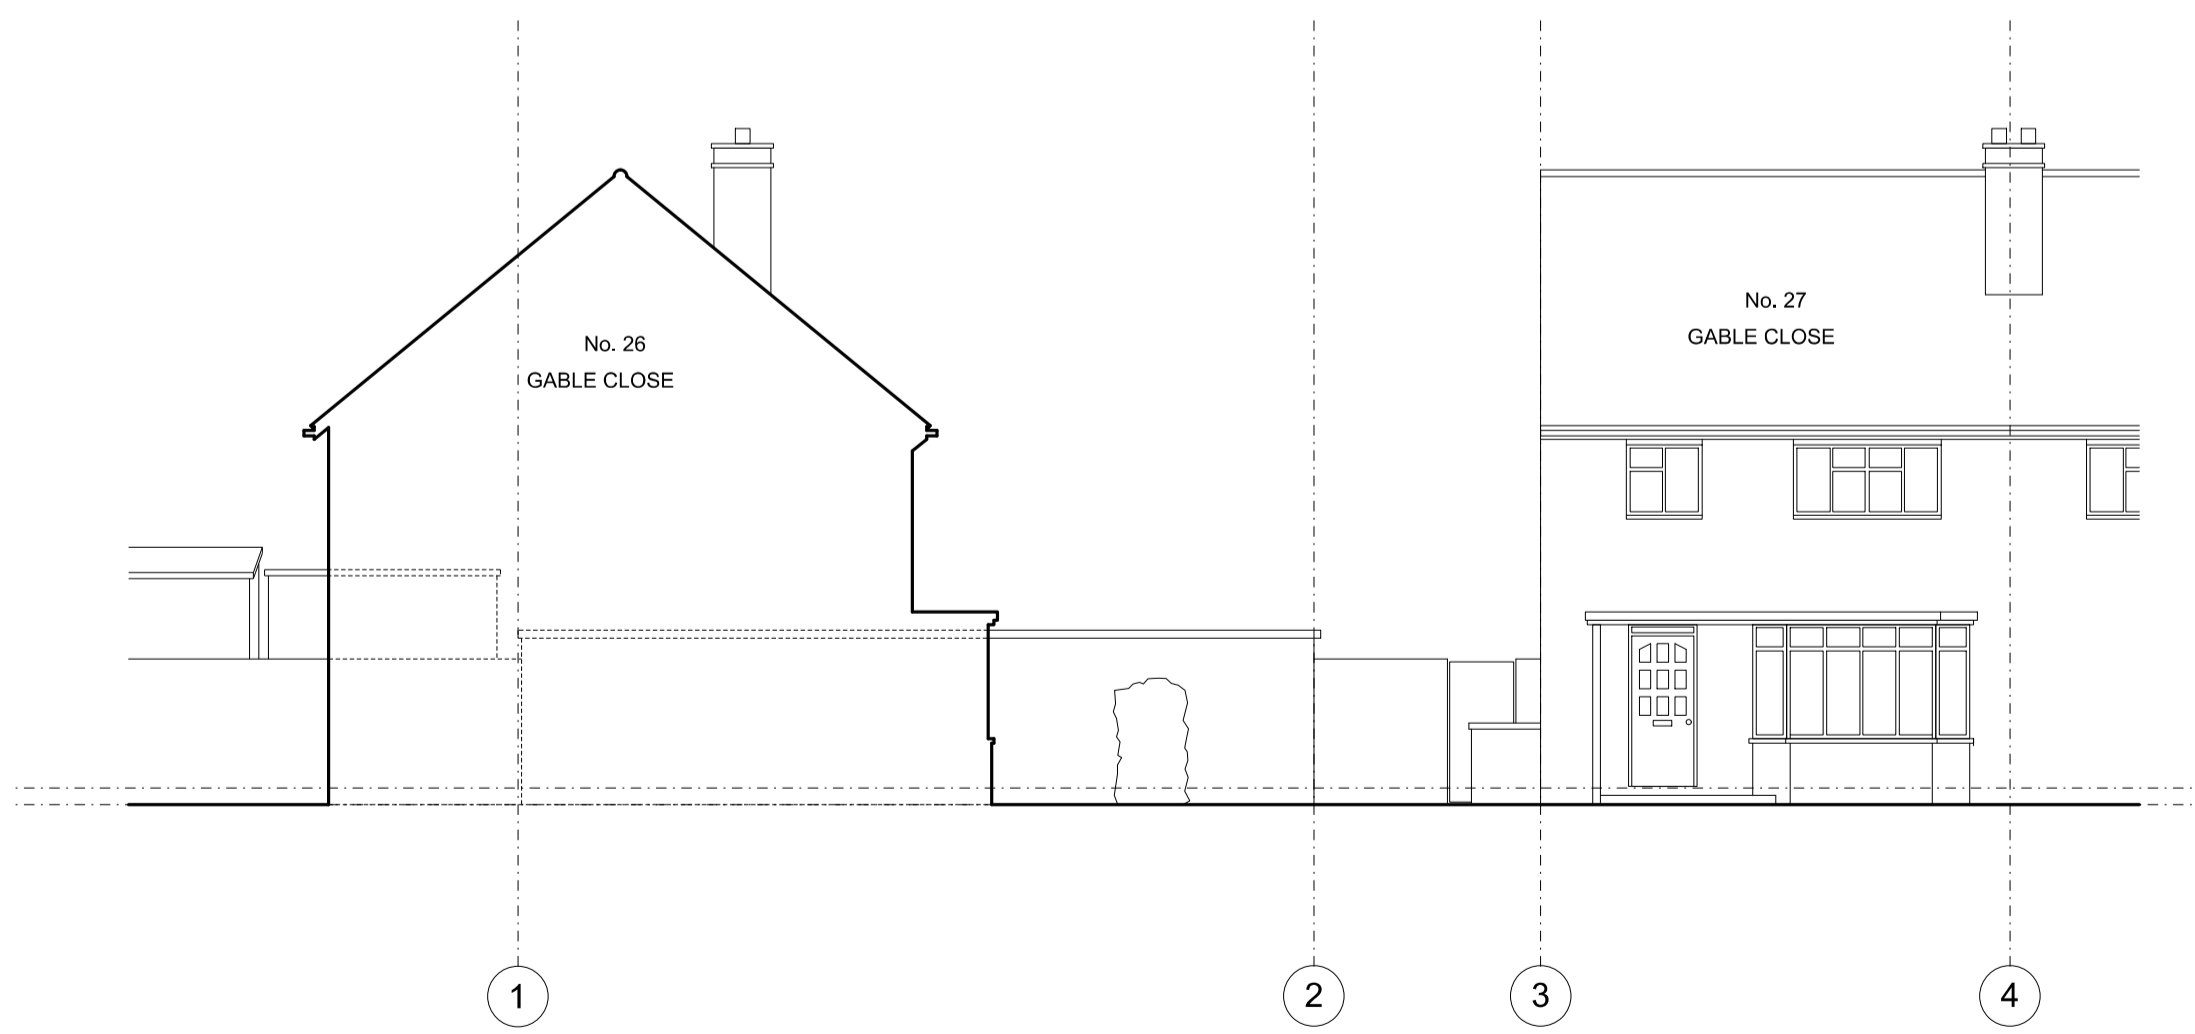


01 Existing front elevation
01 200 01 / 056_01_200

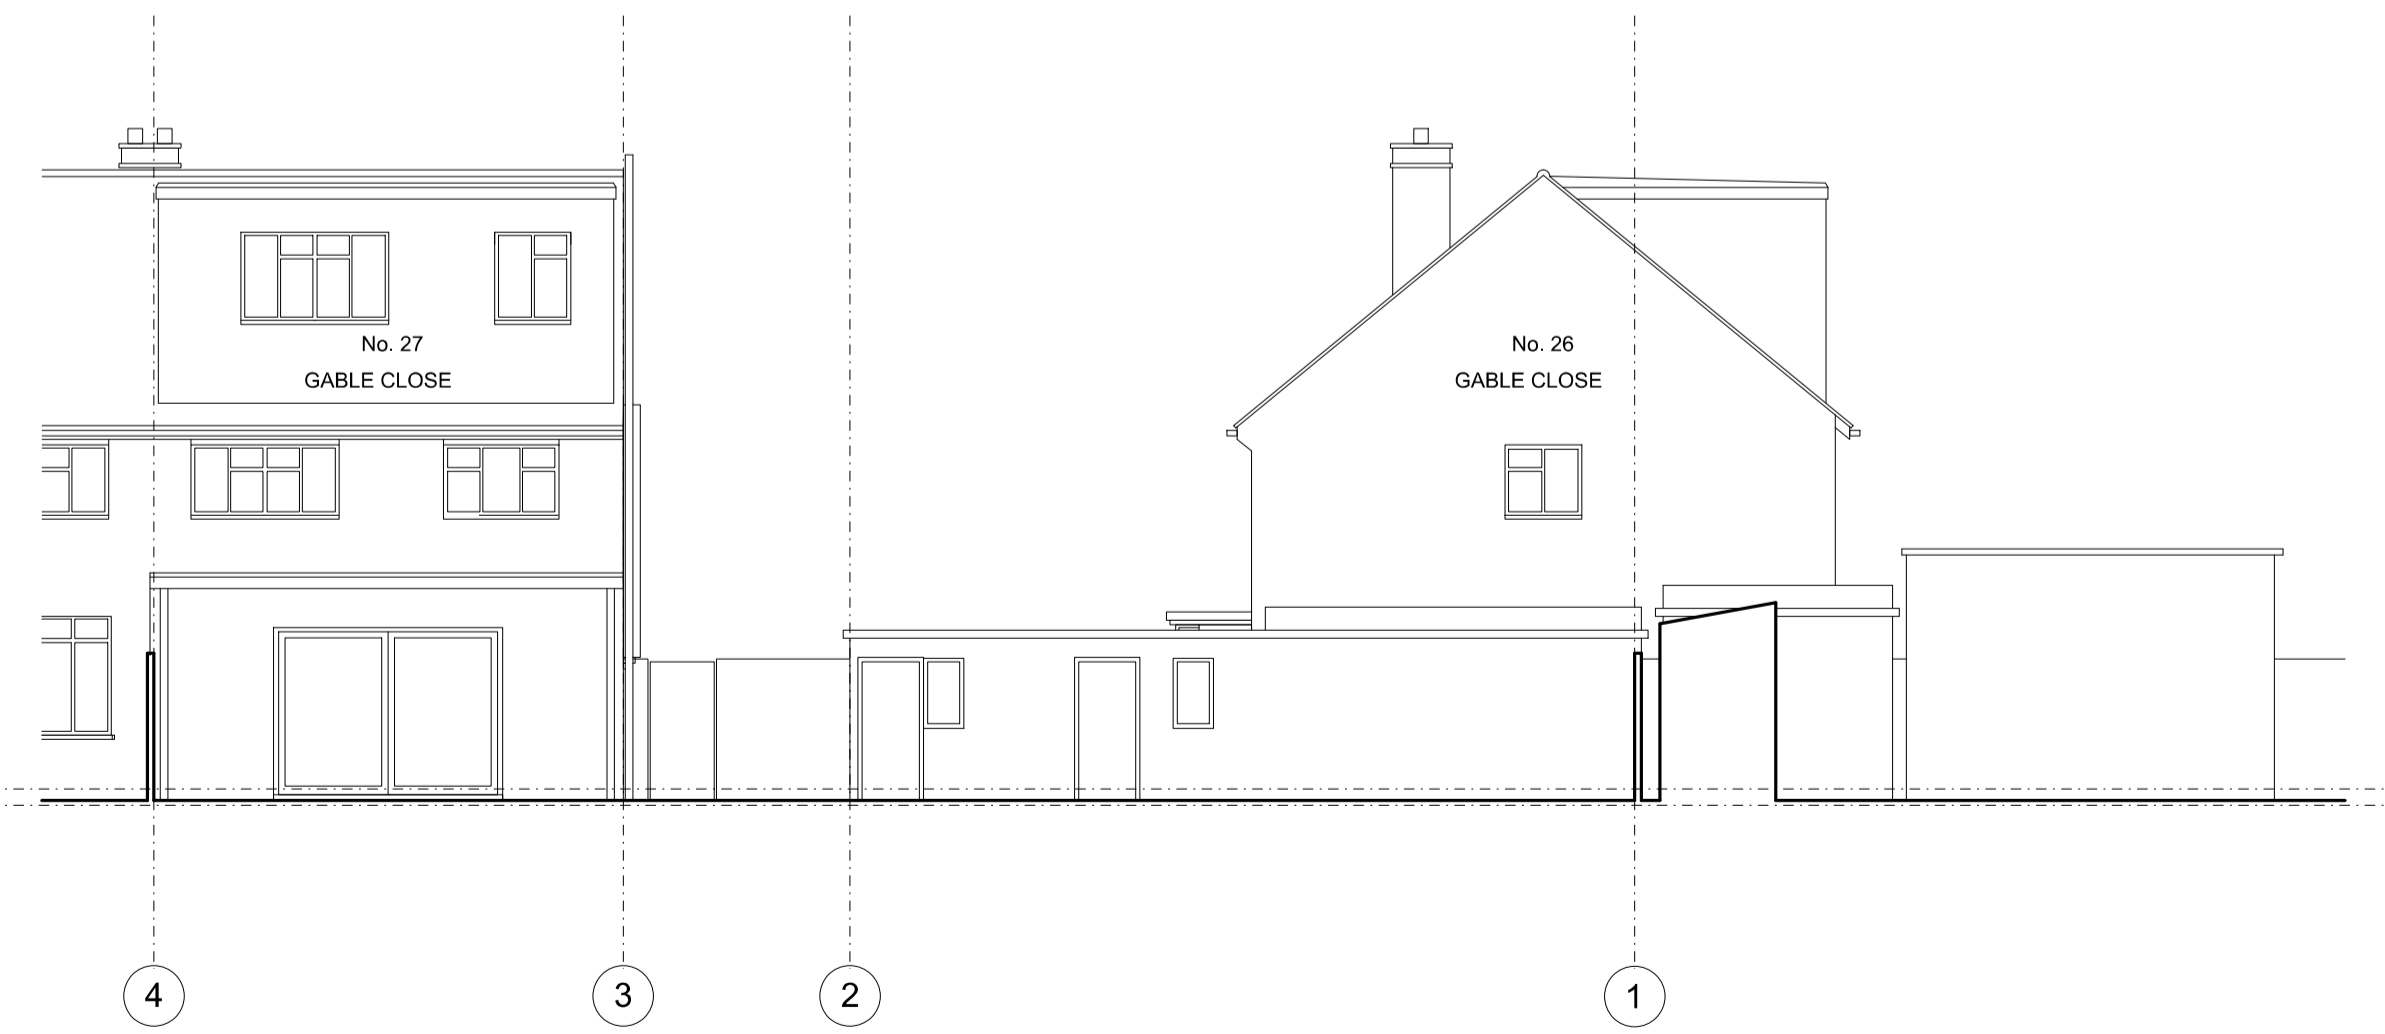

02 Existing rear elevation
01 200 02 / 056_01_200

NOTES

DO NOT SCALE
ALL DIMENSIONS TO BE CHECKED ON SITE

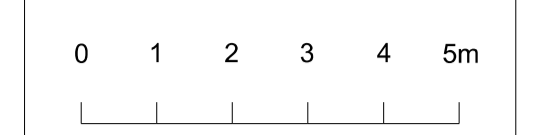

PLANNING 25/05/21

Revision Date

decent goodfellow architects
15 Simon Lodge, 76 Victoria Drive,
London, SW19 6HJ
T 020 8789 0545
mail@decentgoodfellow.com
www.decentgoodfellow.com

GABLE CLOSE
ABBOTS LANGLEY

Title
EXISTING ELEVATIONS/SECTIONS

Date 21.06.2019

Scale 1:100 @ A1

Drawn JD



Status INFORMATION

Authorised -

Proj No	Drw No	Rev
056	01_200	-

NOTES

DO NOT SCALE
ALL DIMENSIONS TO BE CHECKED ON SITE

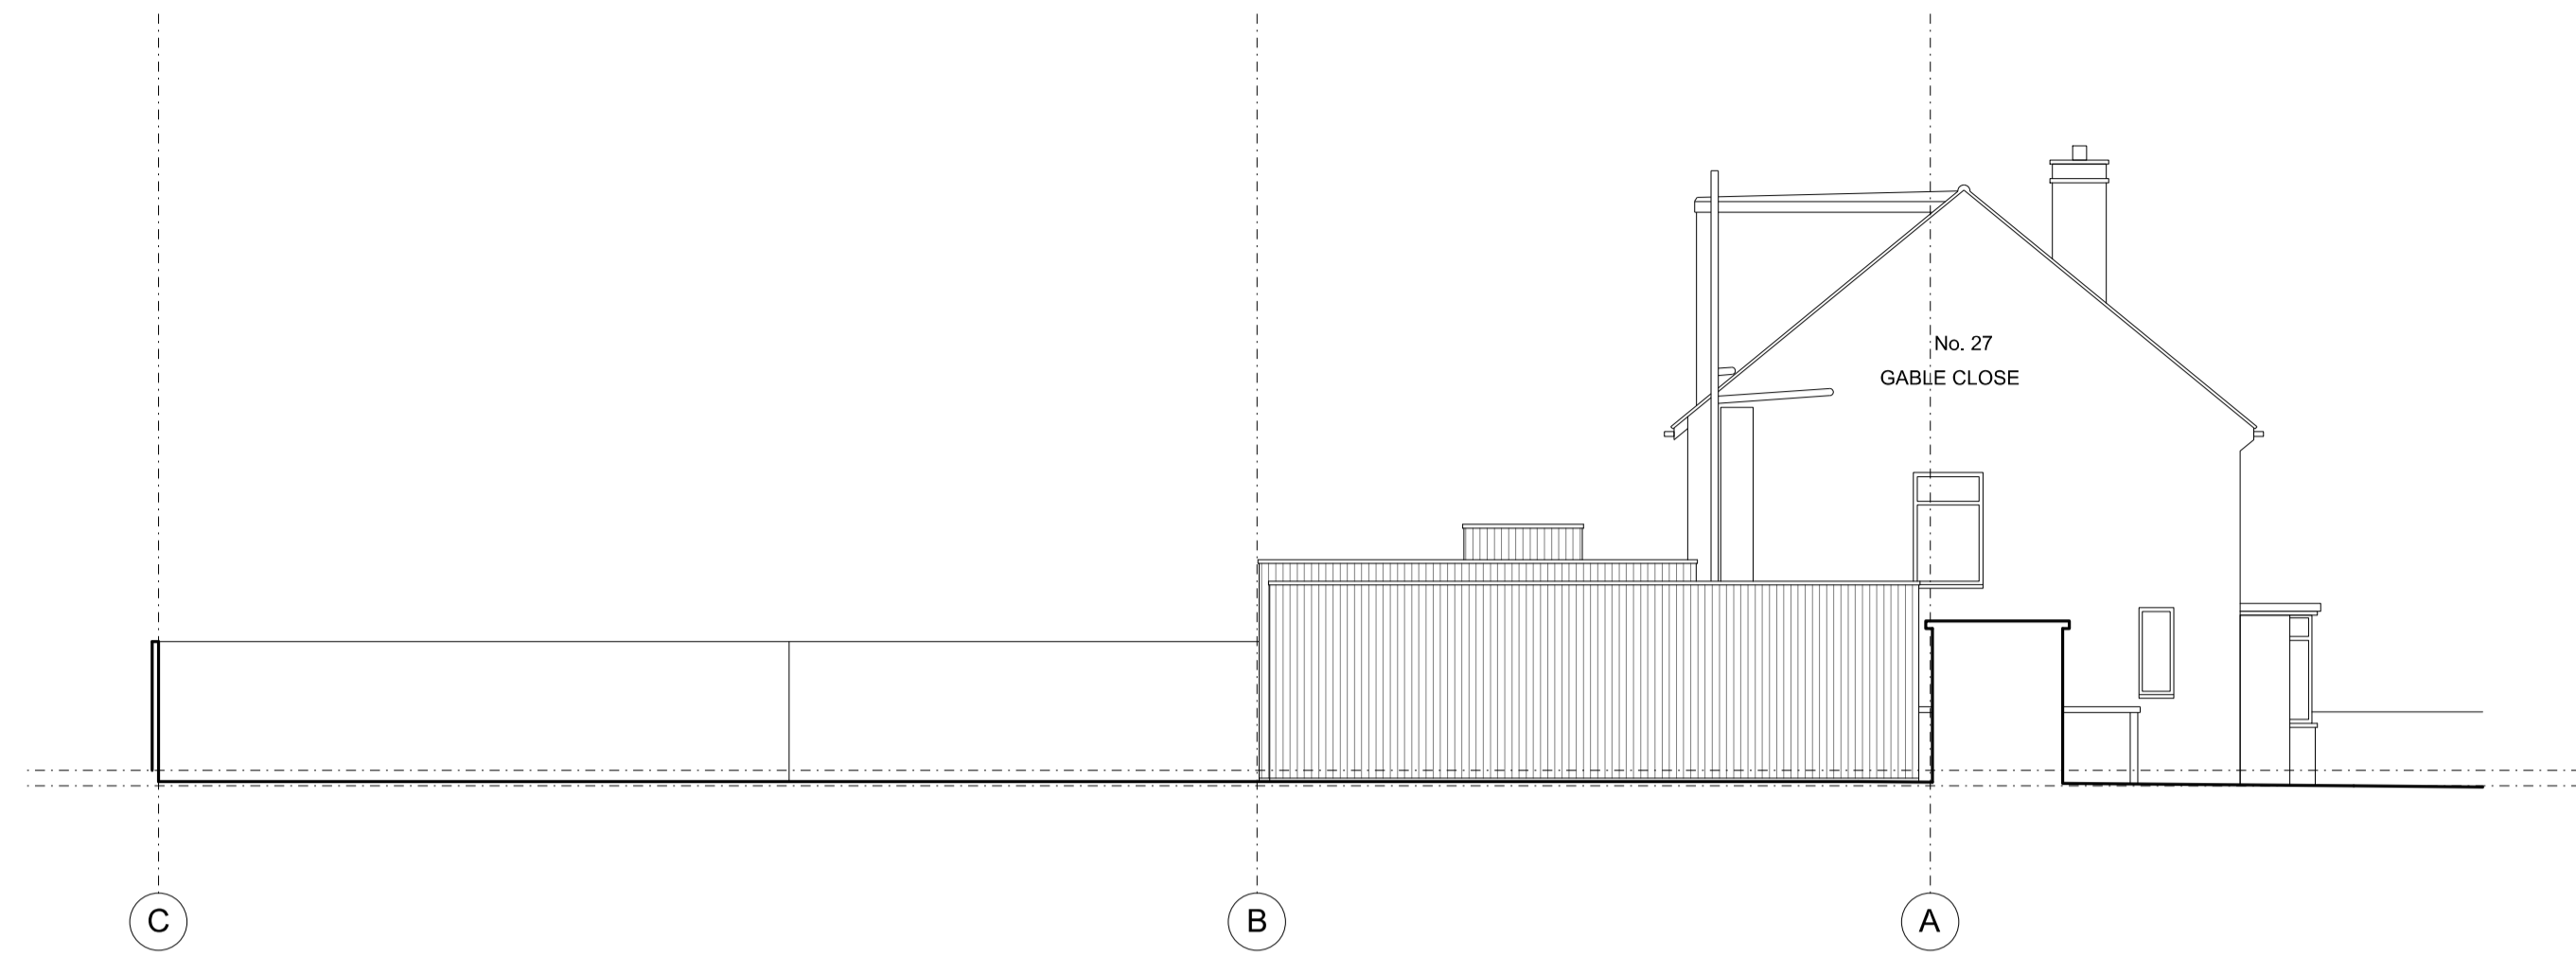 


05 Proposed north elevation
00 200 / 05 / 056_00_200




03 Proposed front elevation
00 200 / 03 / 056_00_200

04 Proposed south elevation
00 200 / 04 / 056_00_200

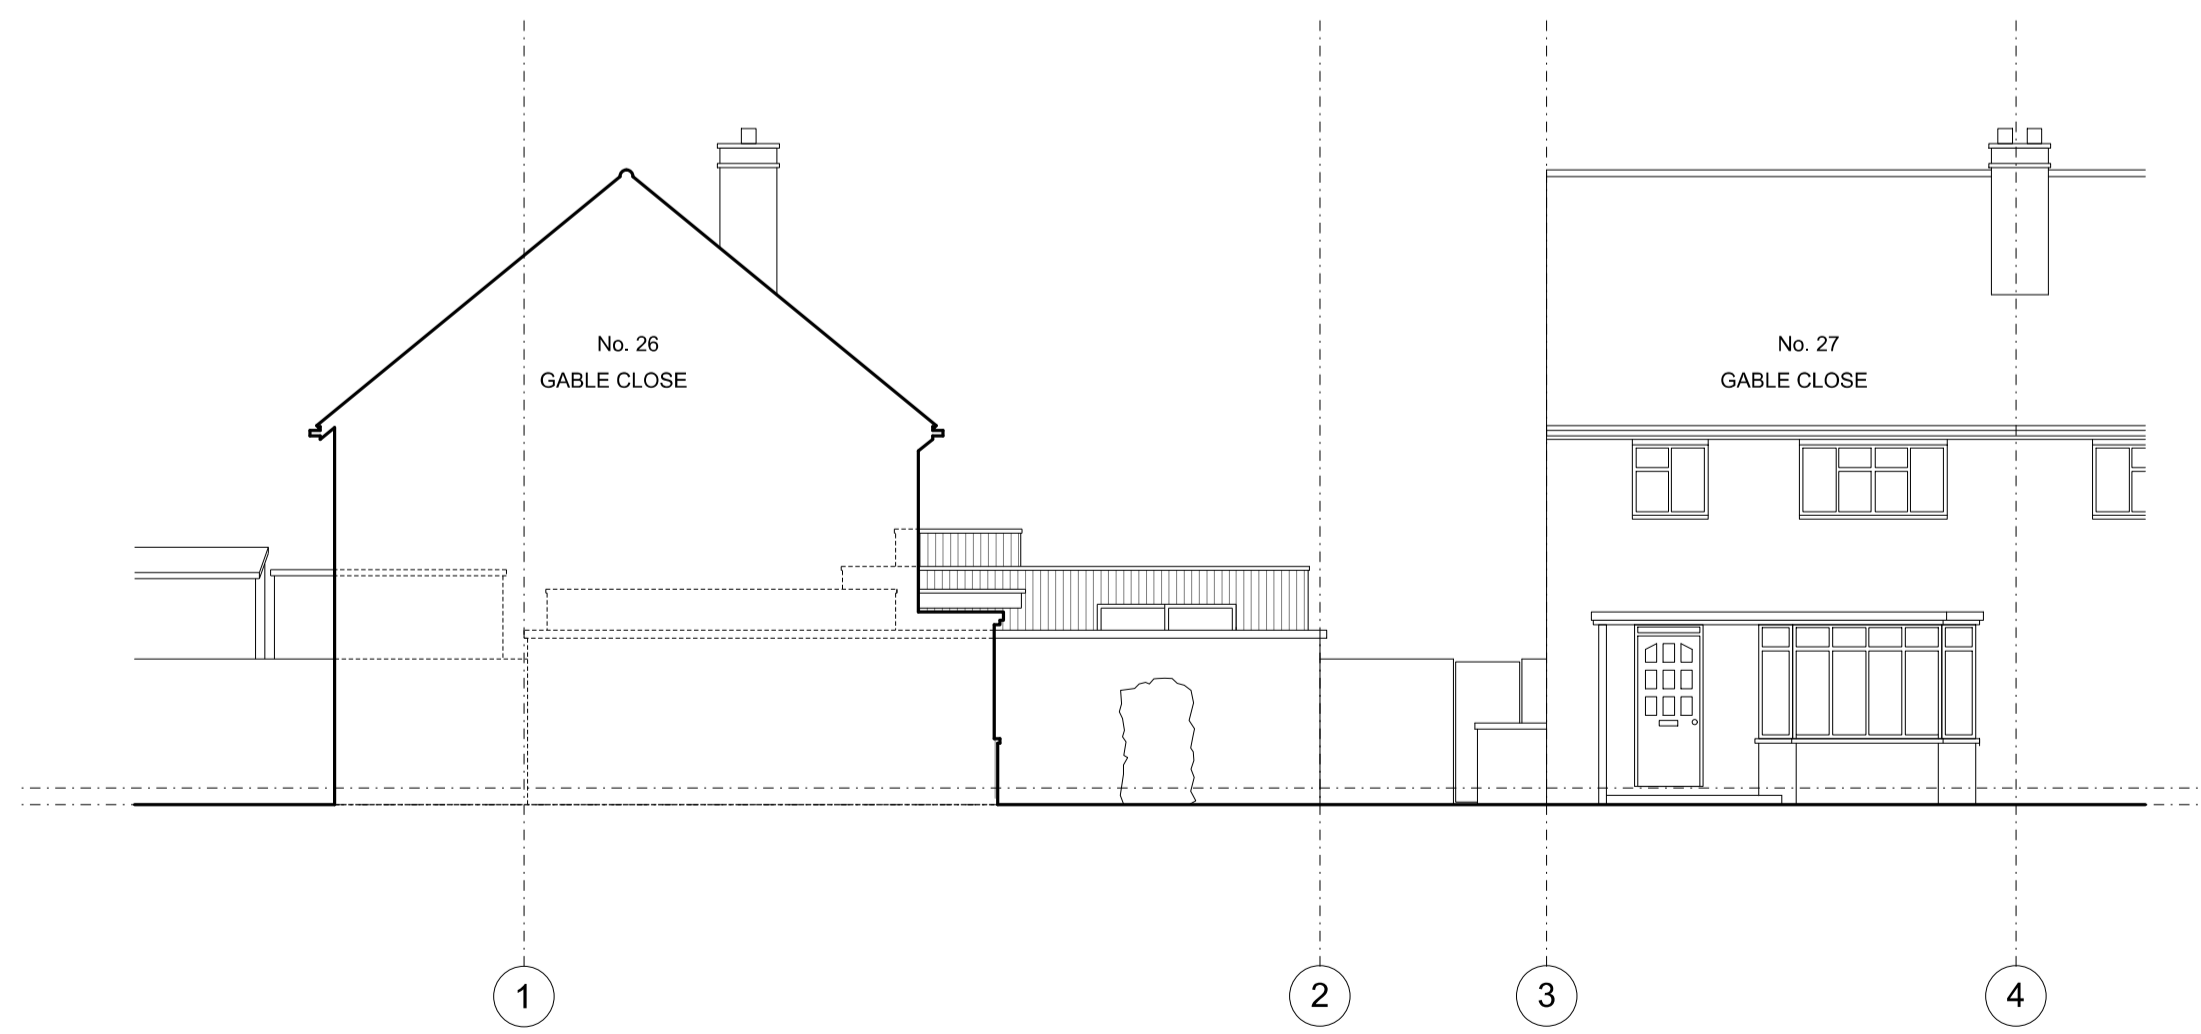

01 Proposed front elevation
00 200 / 01 / 056_00_200

02 Proposed rear elevation
00 200 / 02 / 056_00_200

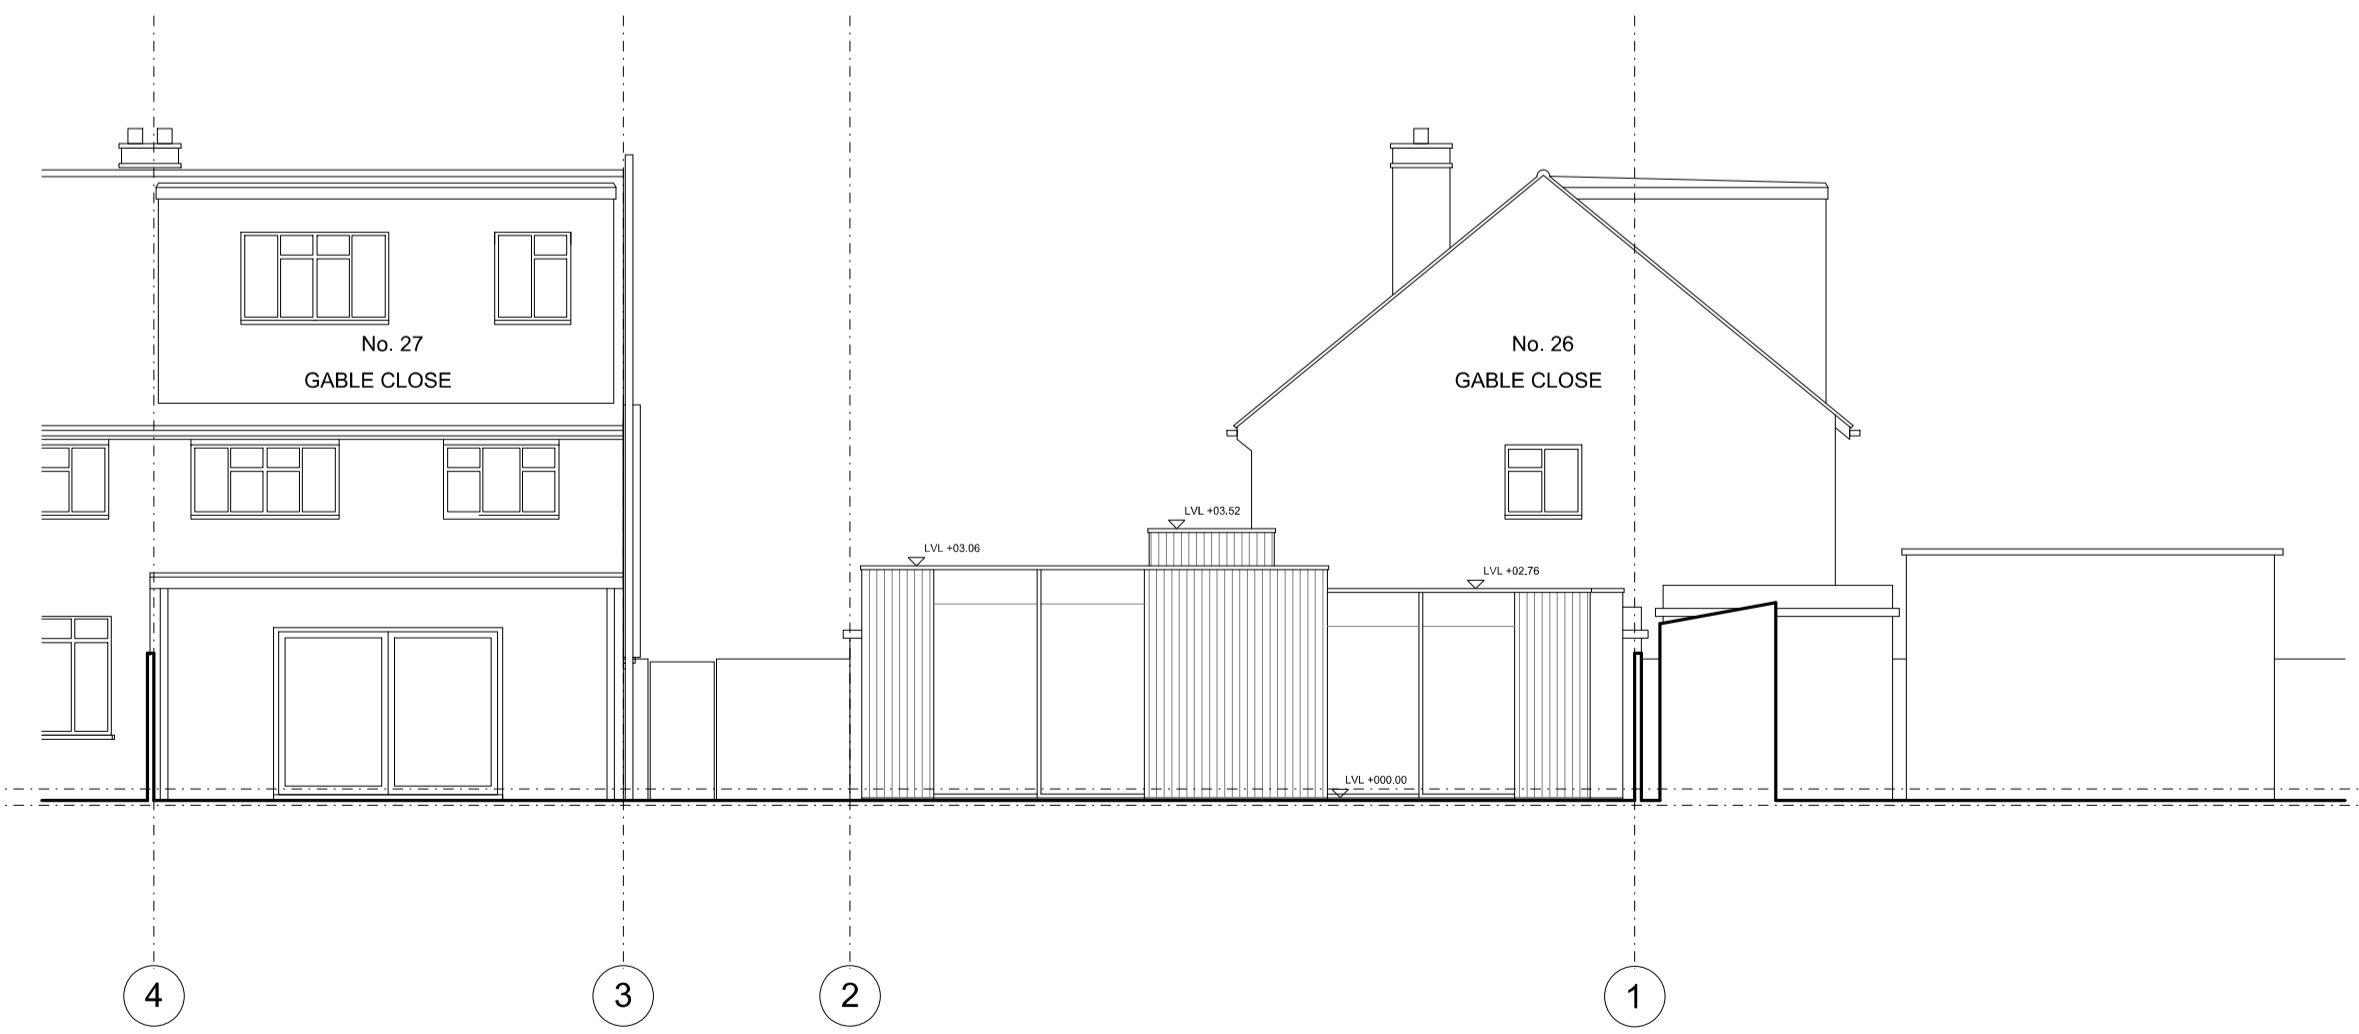

PLANNING 25/05/21

Revision Date

**decent
goodfellow
architects**

15 Simon Lodge, 76 Victoria Drive,
London, SW19 6JL
T 020 8789 0545
mail@decentgoodfellow.com
www.decentgoodfellow.com

GABLE CLOSE
ABBOTS LANGLEY

Title
**PROPOSED
ELEVATIONS/SECTIONS**

Date 21.06.2019


Scale 1:100 @ A1

Drawn JD

Status INFORMATION

Authorised -


Proj No	Dwg No	Rev
056	00_200	-

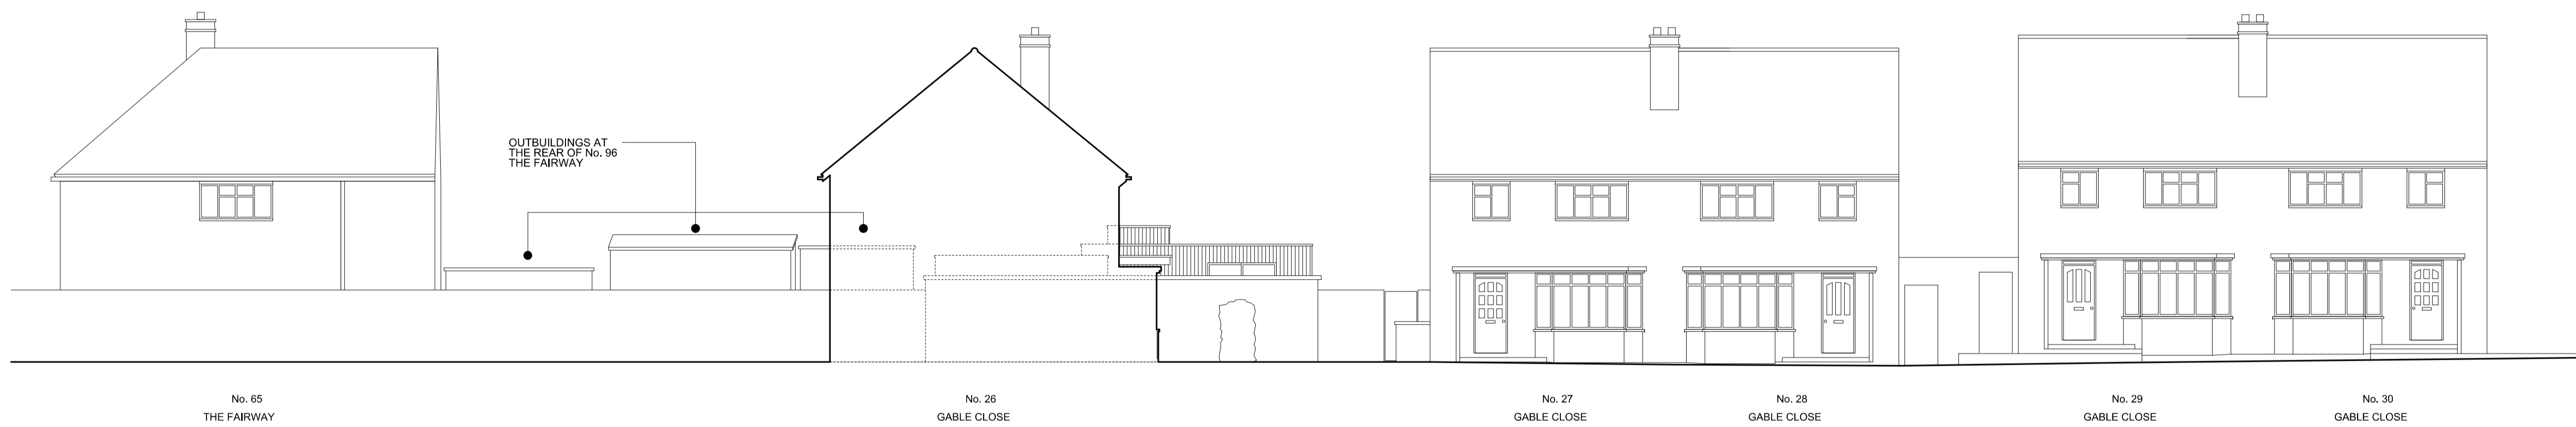

01 Proposed street elevation
 00 210 / 01 / 056_00_210

NOTES

DO NOT SCALE
 ALL DIMENSIONS TO BE CHECKED ON SITE

 

PLANNING 25/05/21

Revision Date

**decent
 goodfellow
 architects**
 15 Simon Lodge, 76 Victoria Drive,
 London, SW19 6HJ
 T 020 8789 0545
 mail@decentgoodfellow.com
 www.decentgoodfellow.com

GABLE CLOSE
 ABBOTS LANGLEY

Title
**PROPOSED
 ELEVATIONS/SECTIONS**

Date 21.06.2019


Scale 1:100 @ A1

Drawn JD

Status INFORMATION

Authorised -

Proj No	Drw No	Rev
056	00_210	-

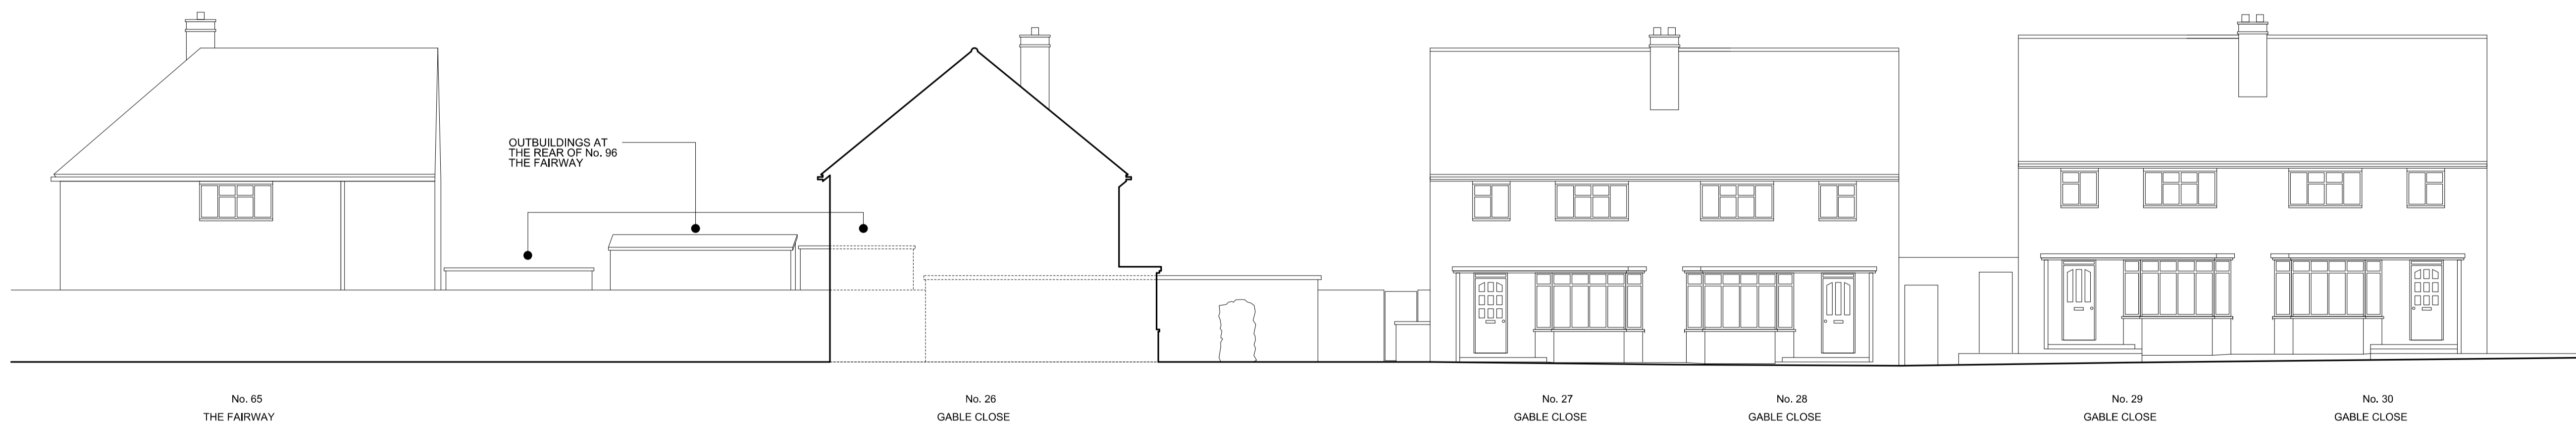

01 Existing street elevation
 01_210 / 056_01_210

NOTES

DO NOT SCALE
 ALL DIMENSIONS TO BE CHECKED ON SITE

0 1 2 3 4 5m



PLANNING 25/05/21

Revision Date

**decent
 goodfellow
 architects**

15 Simon Lodge, 76 Victoria Drive,
 London, SW19 6HJ
 T 020 8789 0545
 mail@decentgoodfellow.com
 www.decentgoodfellow.com

GABLE CLOSE
 ABBOTS LANGLEY

Title
 EXISTING
 ELEVATIONS/SECTIONS

Date 21.06.2019

Scale 1:100 @ A1

Drawn JD

Status INFORMATION

Authorised -

Proj No	Drw No	Rev
056	01_210	-