

Rev	Date	Description	Init.
-----	------	-------------	-------

Client

MR GANDOTRA

Project Title
PROPOSED ALTERATIONS

79 WESTBURY ROAD, NORTHWOOD, HA6 3DA

Drawing Title

LOCATION PLAN

Cad File	Sheet Size	Scale
P101	A4	1:1250
Drawn by	Drawing Date	Approved by
AG	DEC 2021	NJ
Project No.	Drawing No.	Revision
1893	P101	-




2-4 High Street, Ruislip,
Middlesex, HA4 7AR


T 01923 840077 F 01923 840078
info@jutla-architects.com
jutla-architects.com

This drawing is property of Jutla Architects Ltd © and must not be copied or otherwise reproduced. All dimensions must be checked on site before commencing work. No dimensions to be scaled from this drawing. This drawing was produced using AutoCad 2016.

PLANNING ISSUE

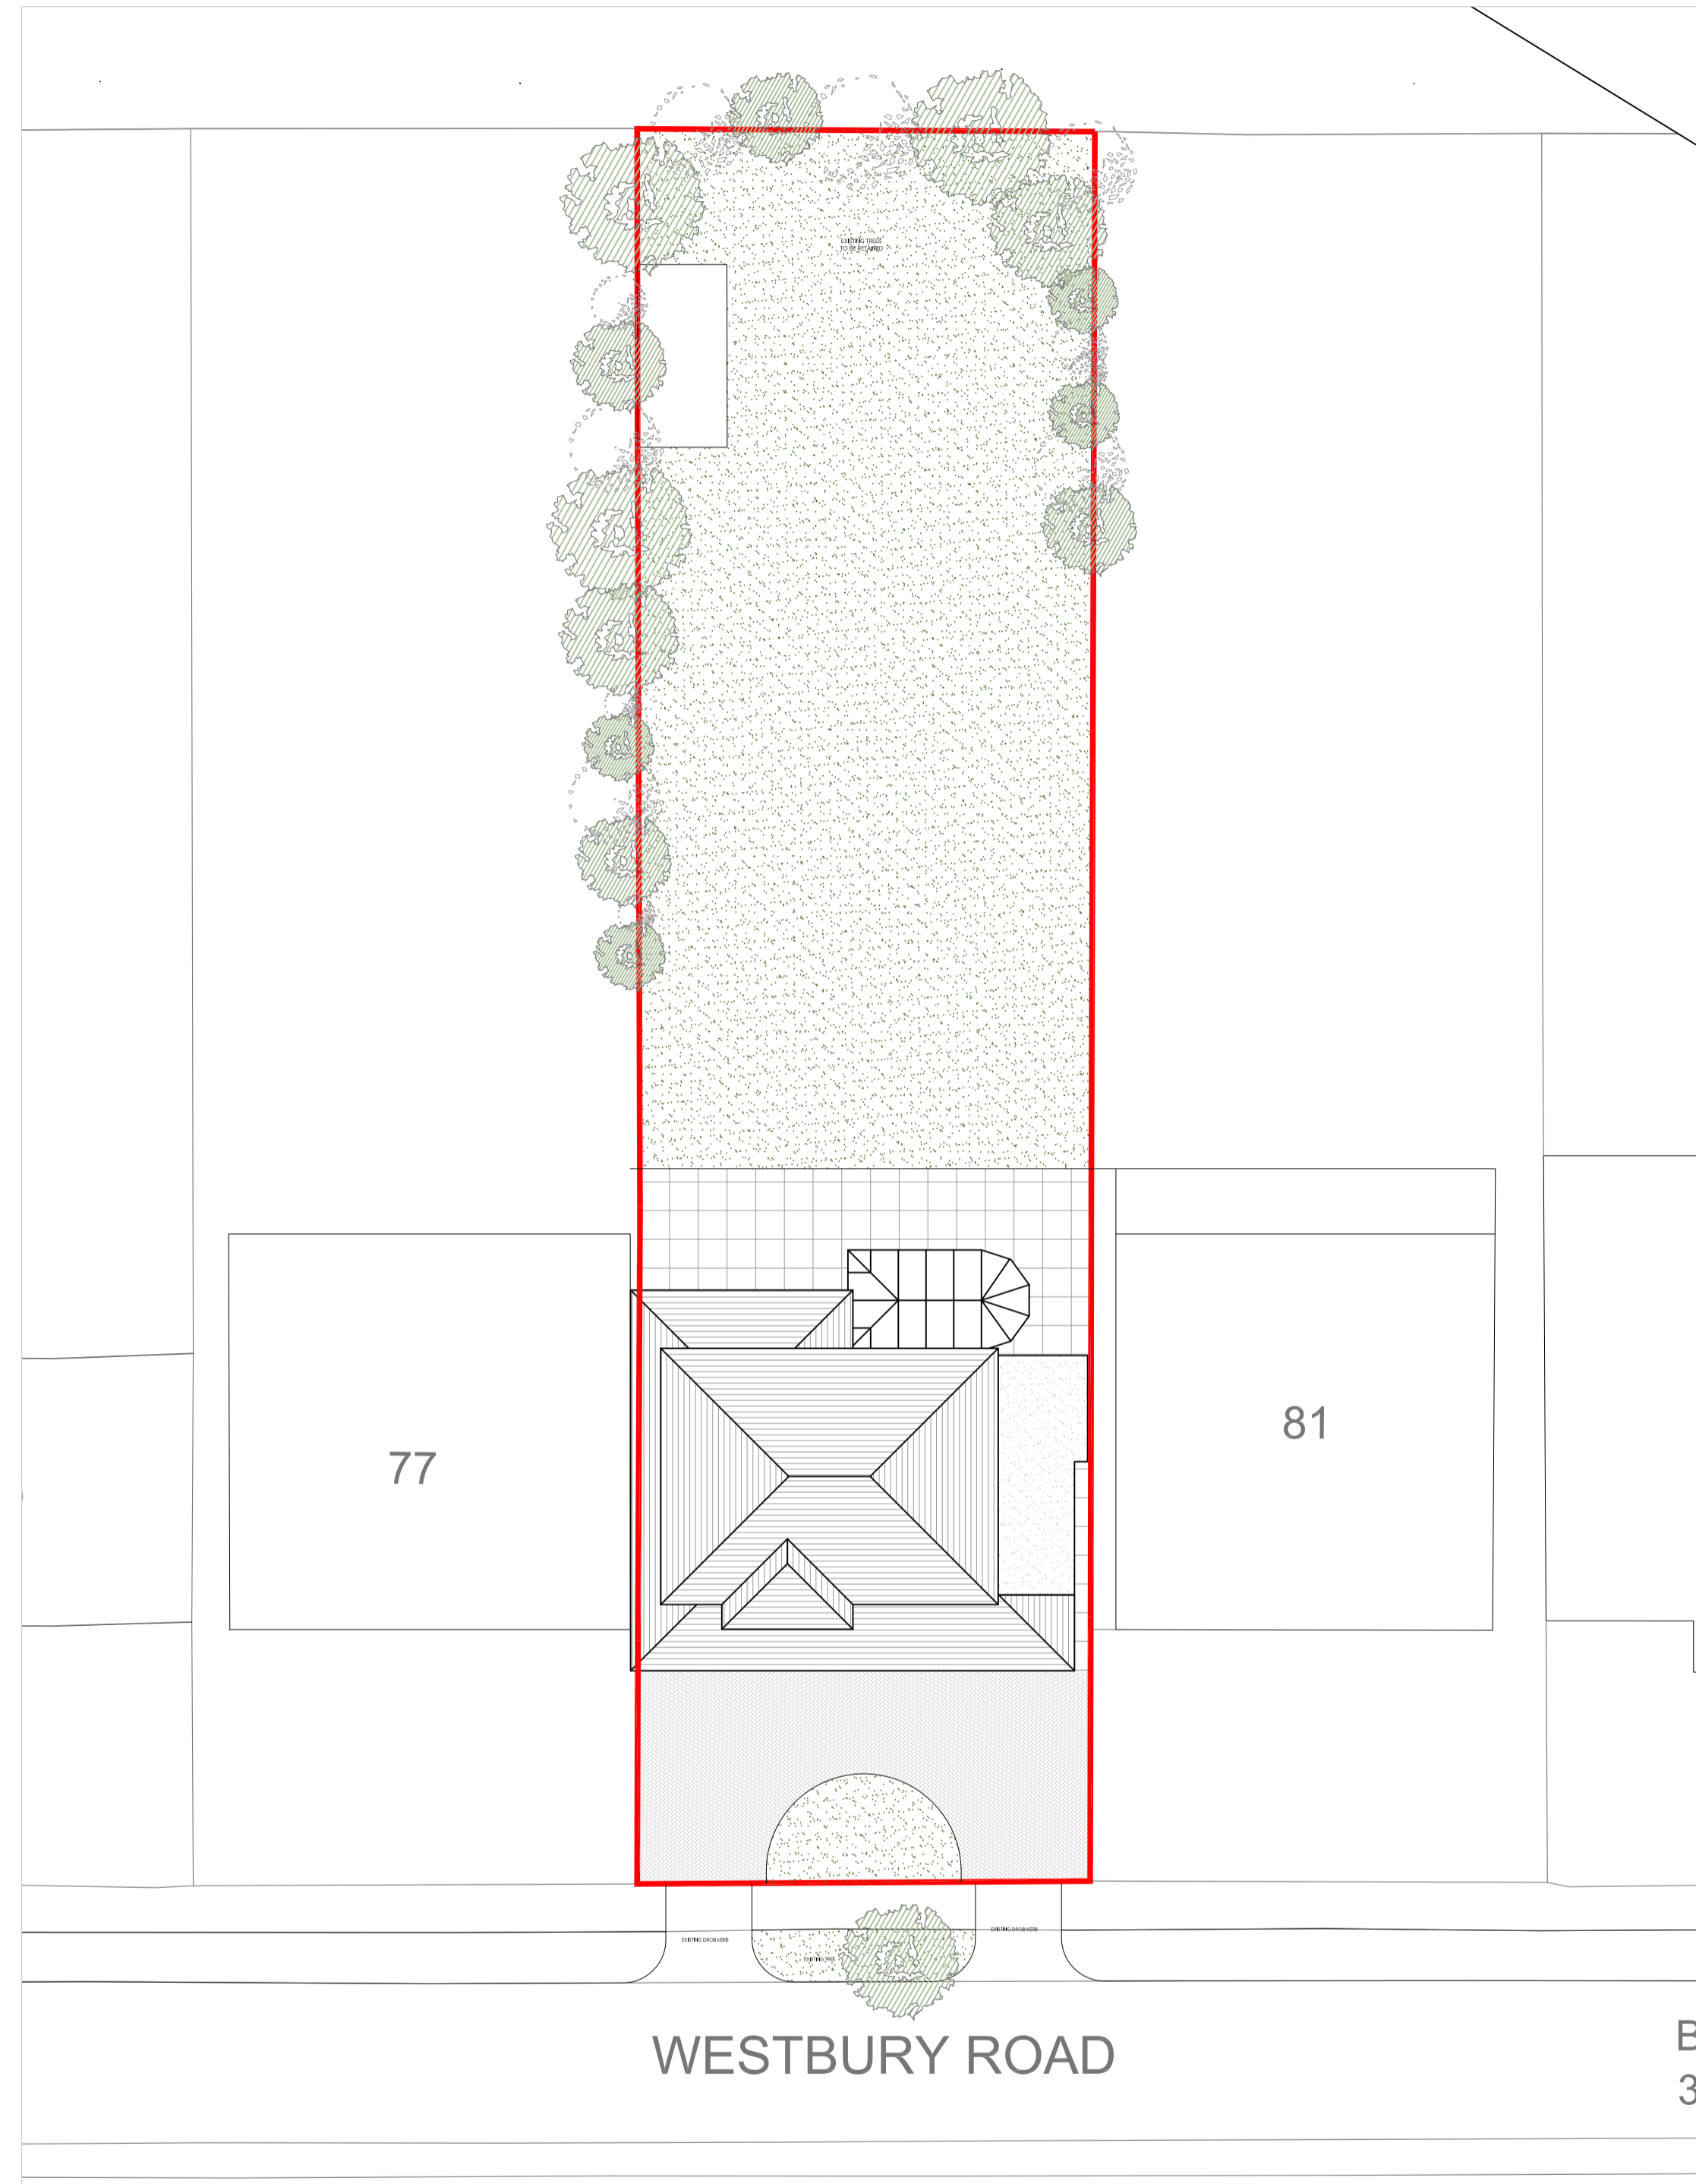

EXISTING SITE PLAN
Scale 1:200

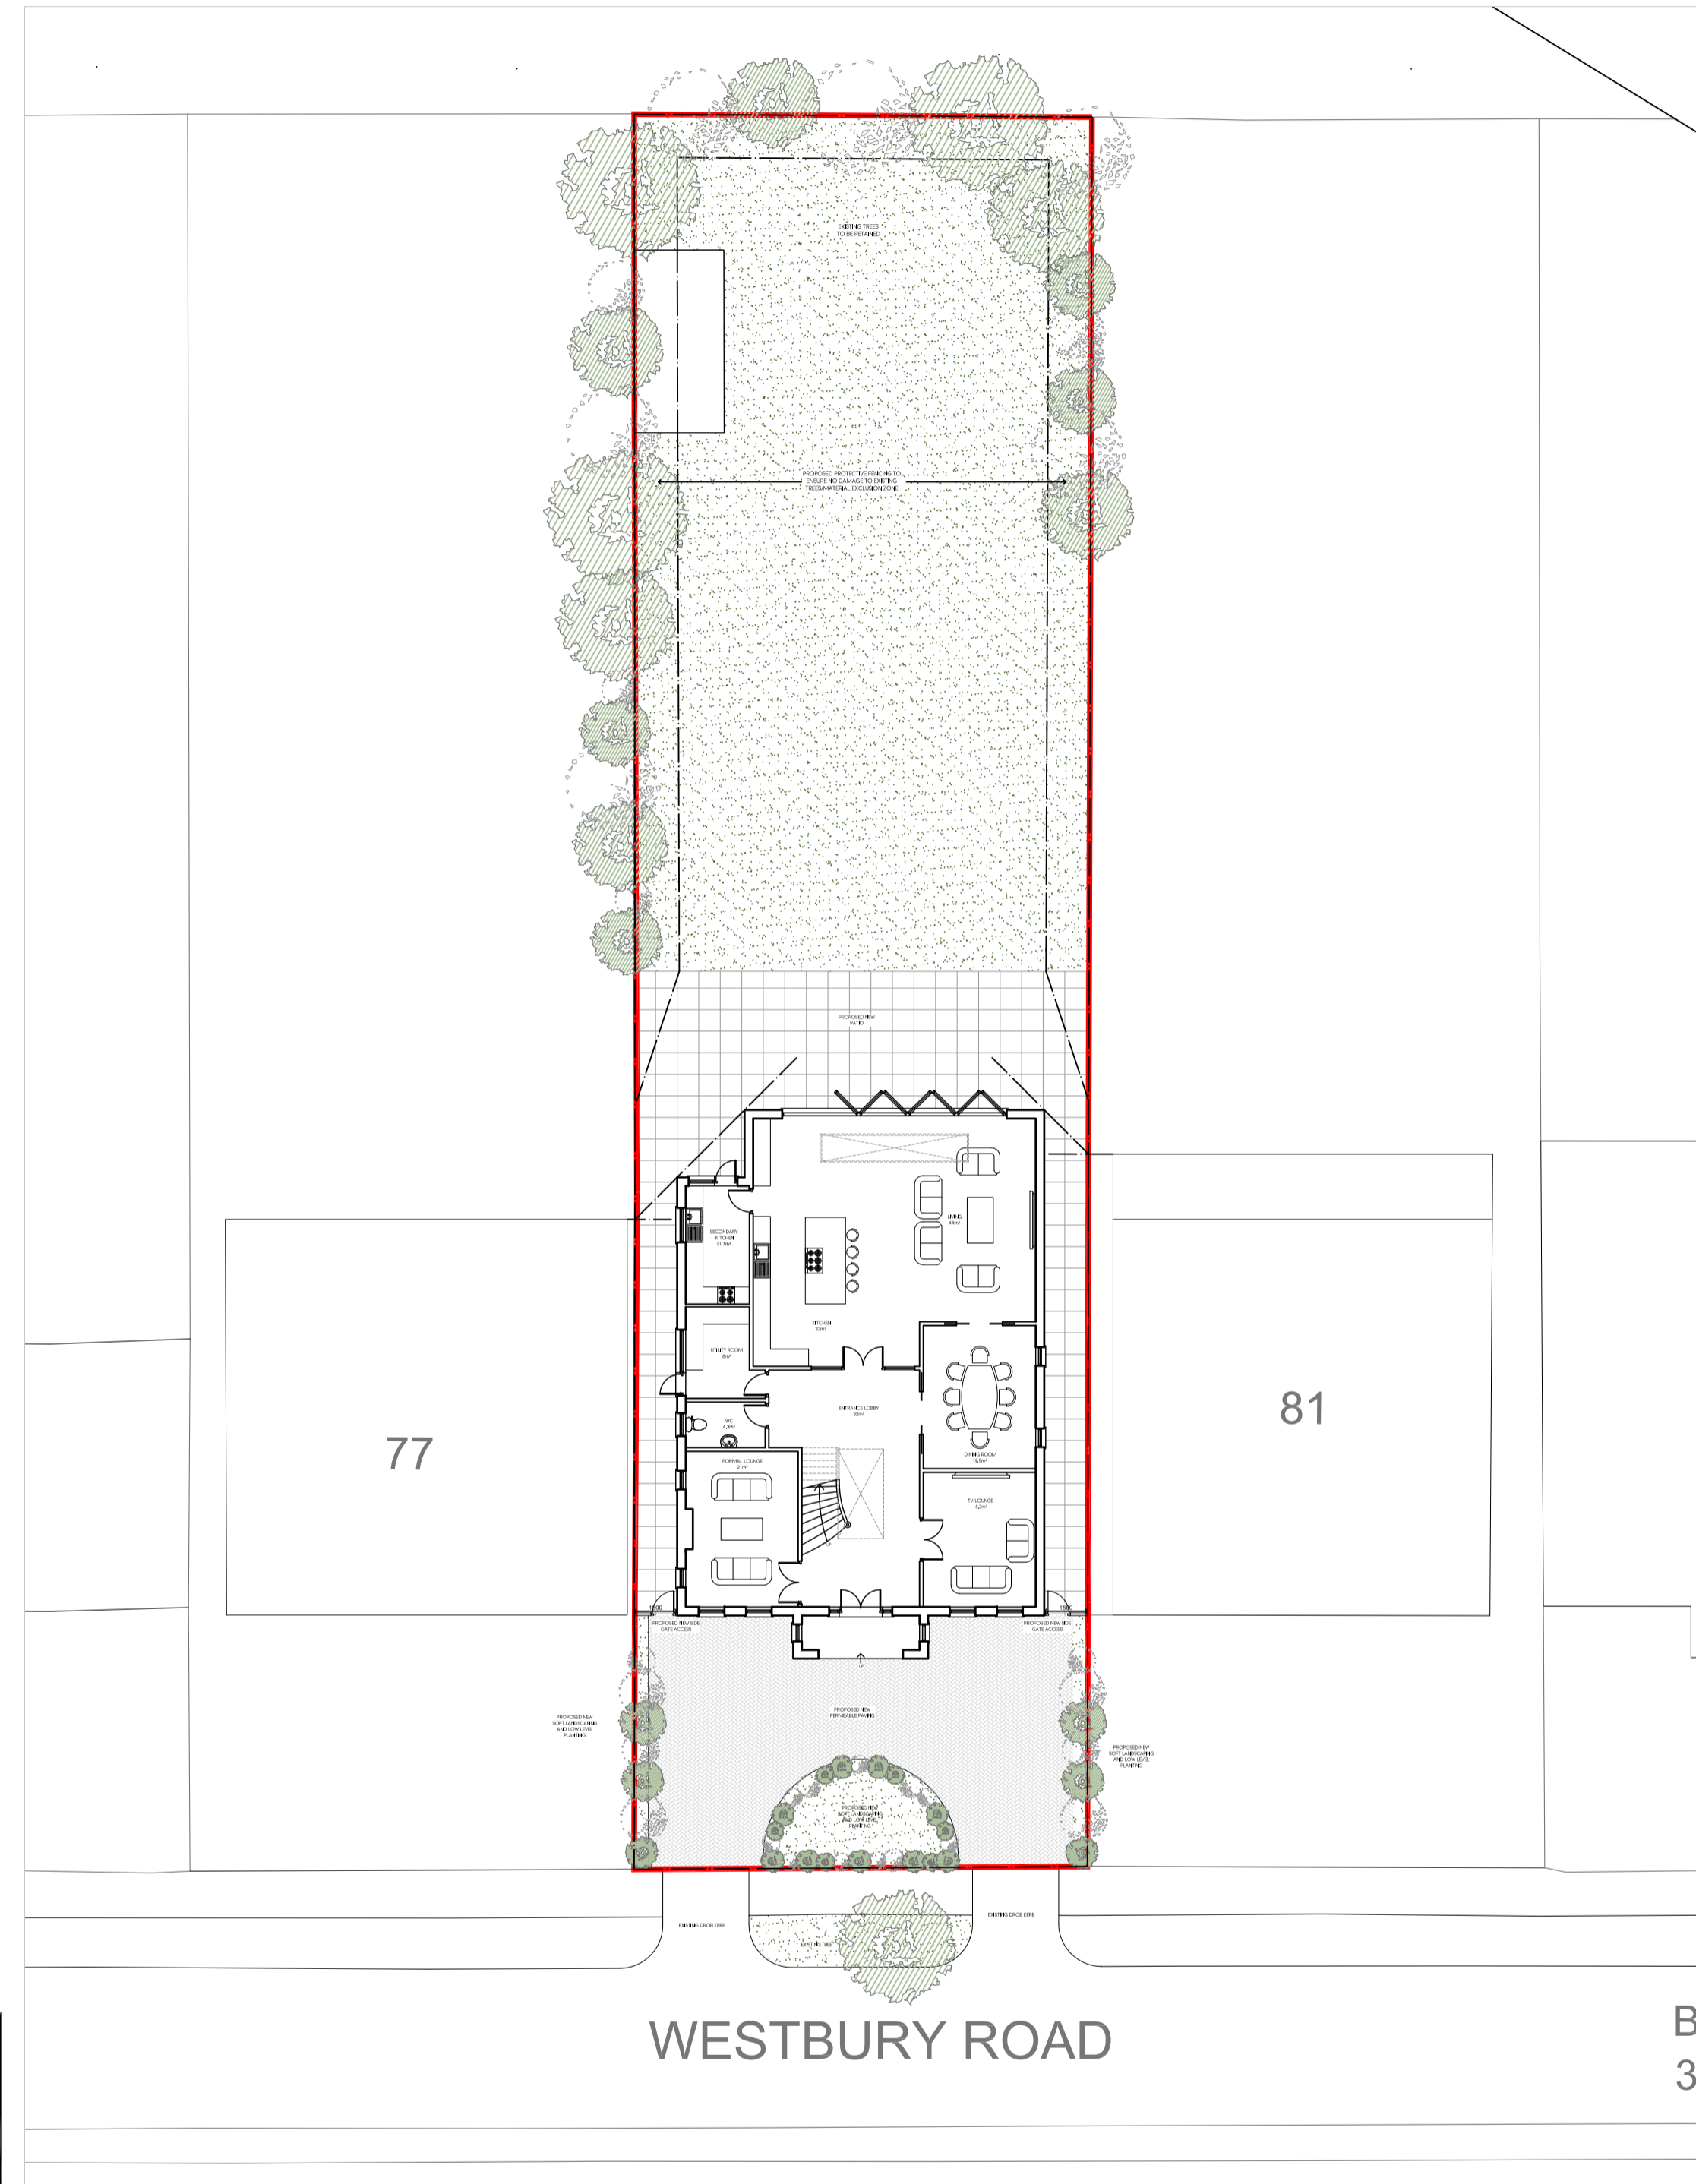

PROPOSED SITE PLAN
Scale 1:200



C	23.05.22	AMENDED TO SUIT PLANNING COMMENTS	KP
B	12.05.22	AMENDED TO SUIT PLANNING COMMENTS	KP
A	10.05.22	AMENDED TO SUIT PLANNING COMMENTS	KP
Rev	Date	Description	Init.

Client
MR GANDOTRA

Project Title
PROPOSED NEW BUILD HOUSE

79 WESTBURY ROAD, NORTHWOOD, HA6 3DA
Drawing Title

EXISTING & PROPOSED SITE PLAN

Cad File	Sheet Size	Scale
P002	A1	1:200
Drawn by	Drawing Date	Approved by
KP	DEC 2021	NJ
Project No.	Drawing No.	Revision
1893	P201	C

Juttla Architects


2-4 High Street, Ruislip, Middlesex, HA4 7AR
T 01923 840077 F 01923 840078
info@juttla-architects.com
juttla-architects.com

This drawing is property of Juttla Architects Ltd © and must not be copied or otherwise reproduced. All dimensions must be checked on site before commencing work. No dimensions to be scaled from this drawing. This drawing was produced using AutoCad 2016.


PLANNING ISSUE



LOCATION PLAN
SCALE 1:1250

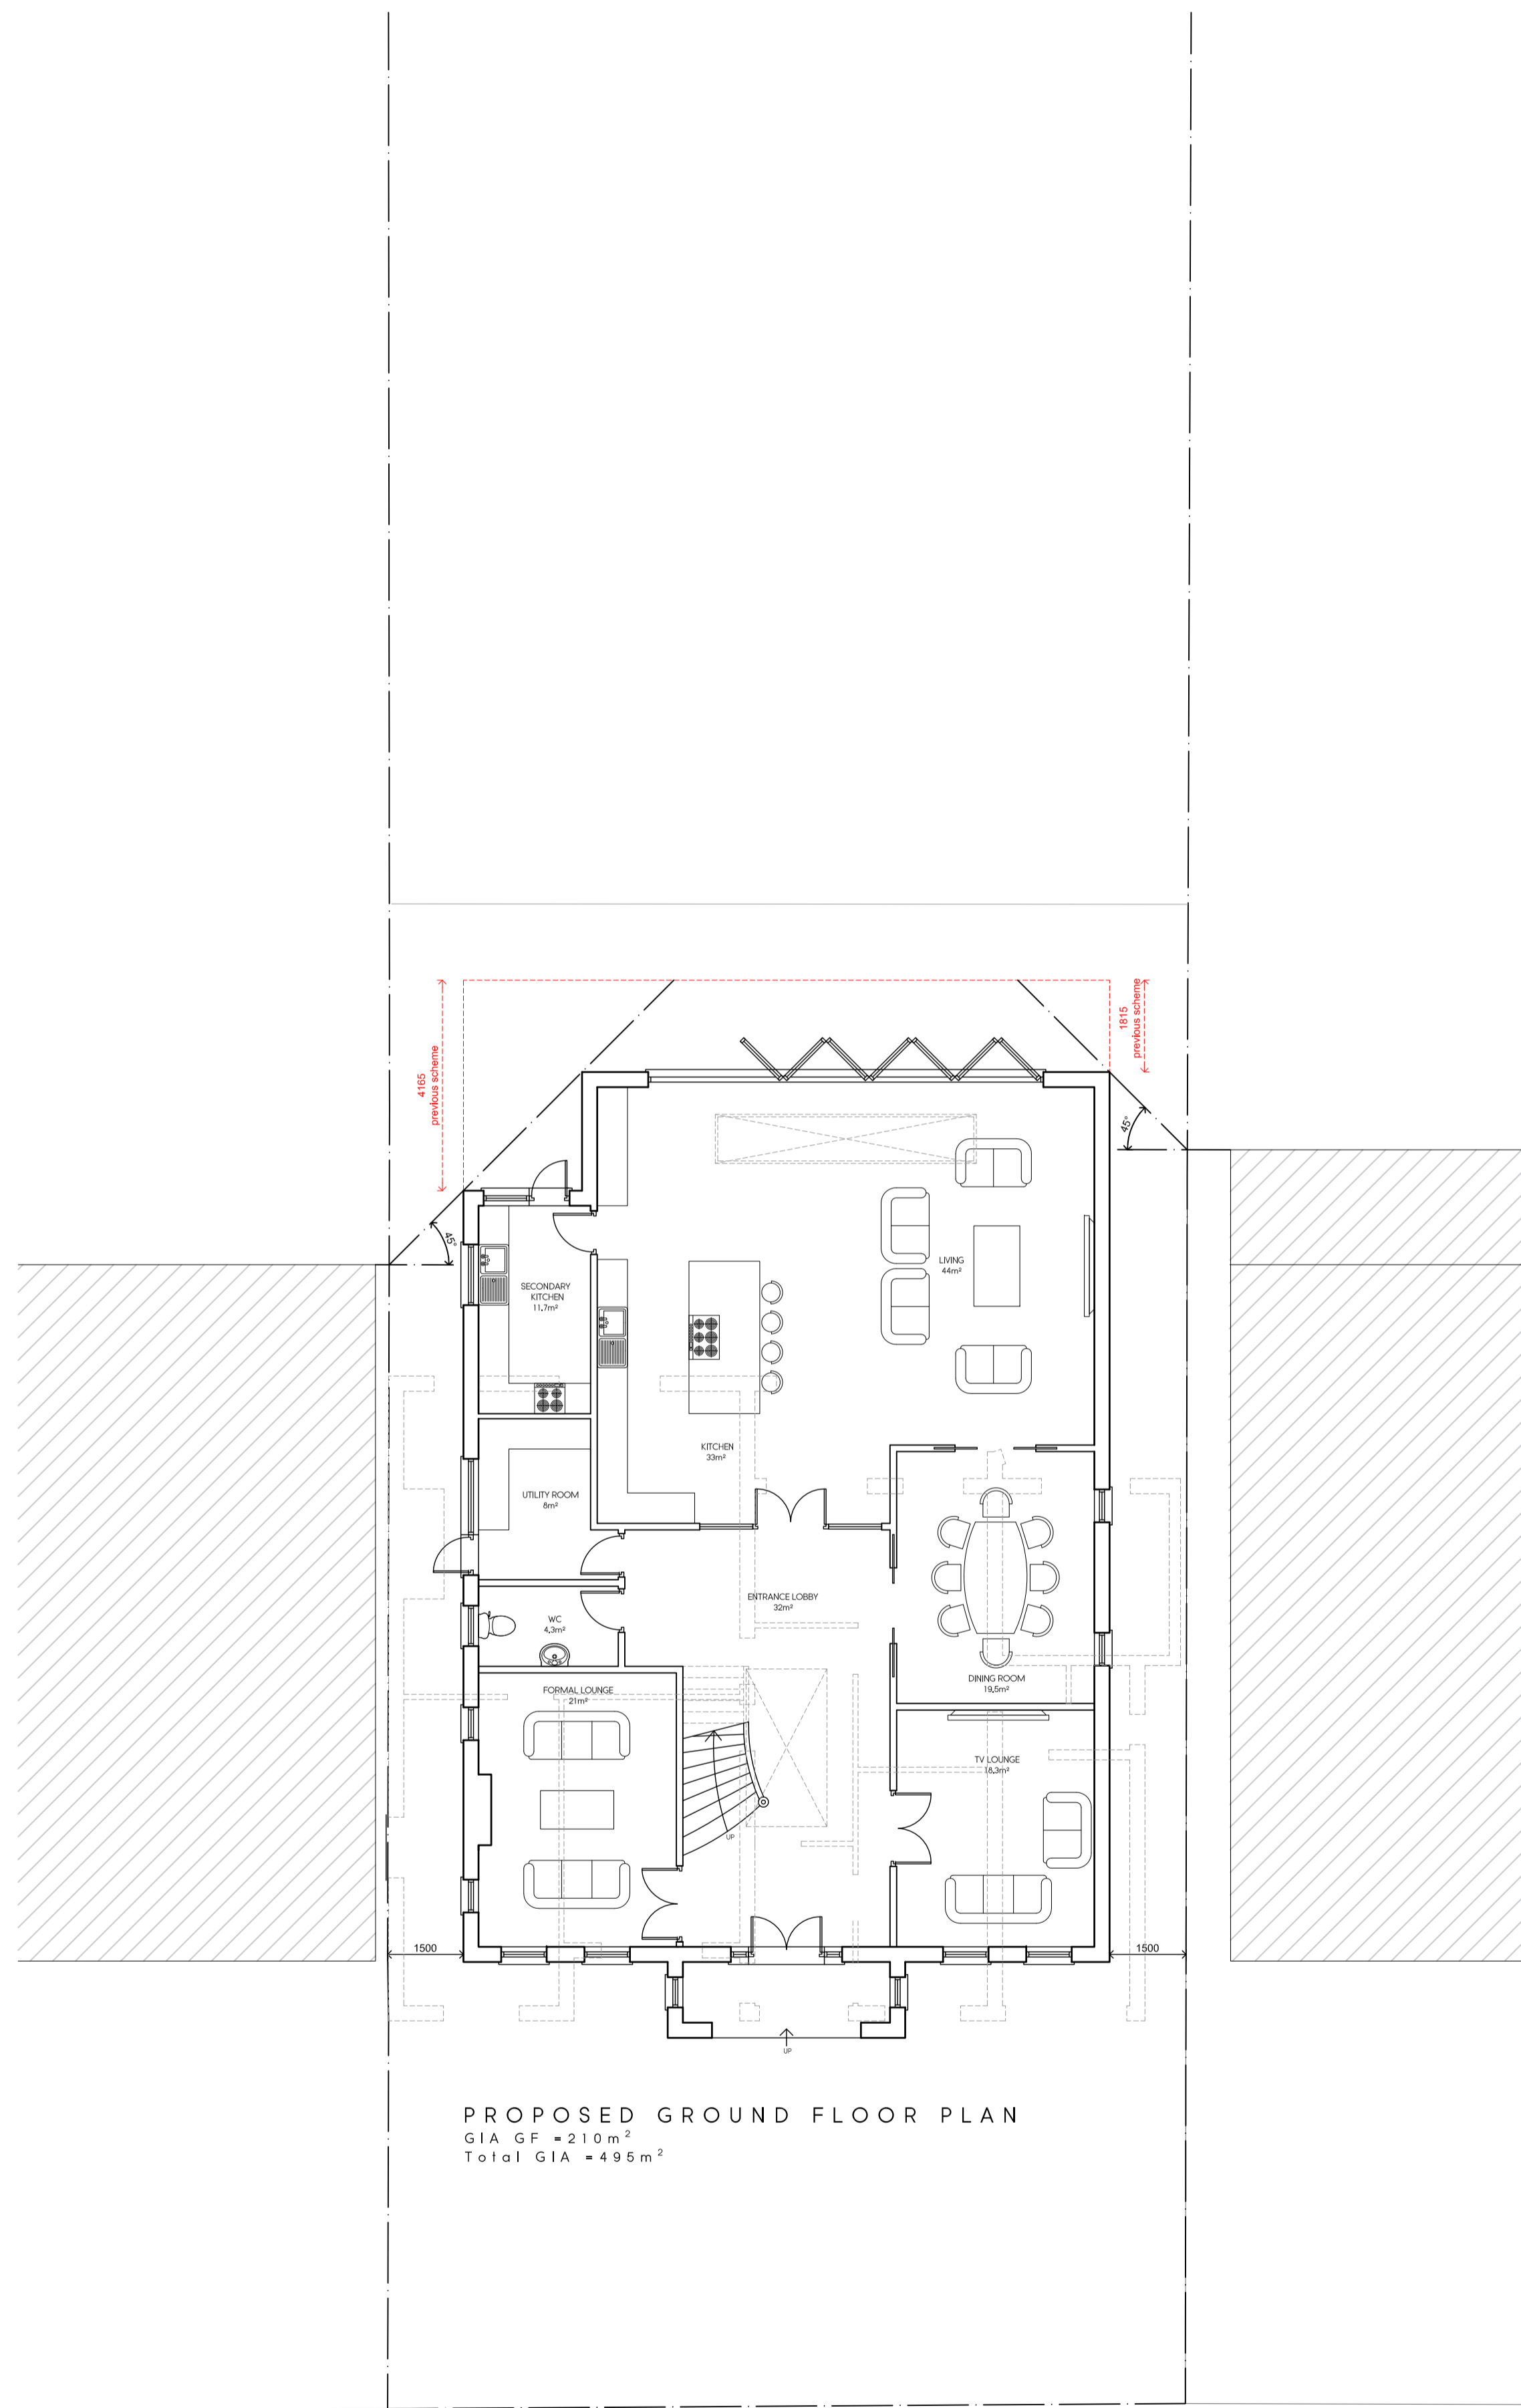

PROPOSED GROUND FLOOR PLAN
GIA GF = 210m²
Total GIA = 495m²

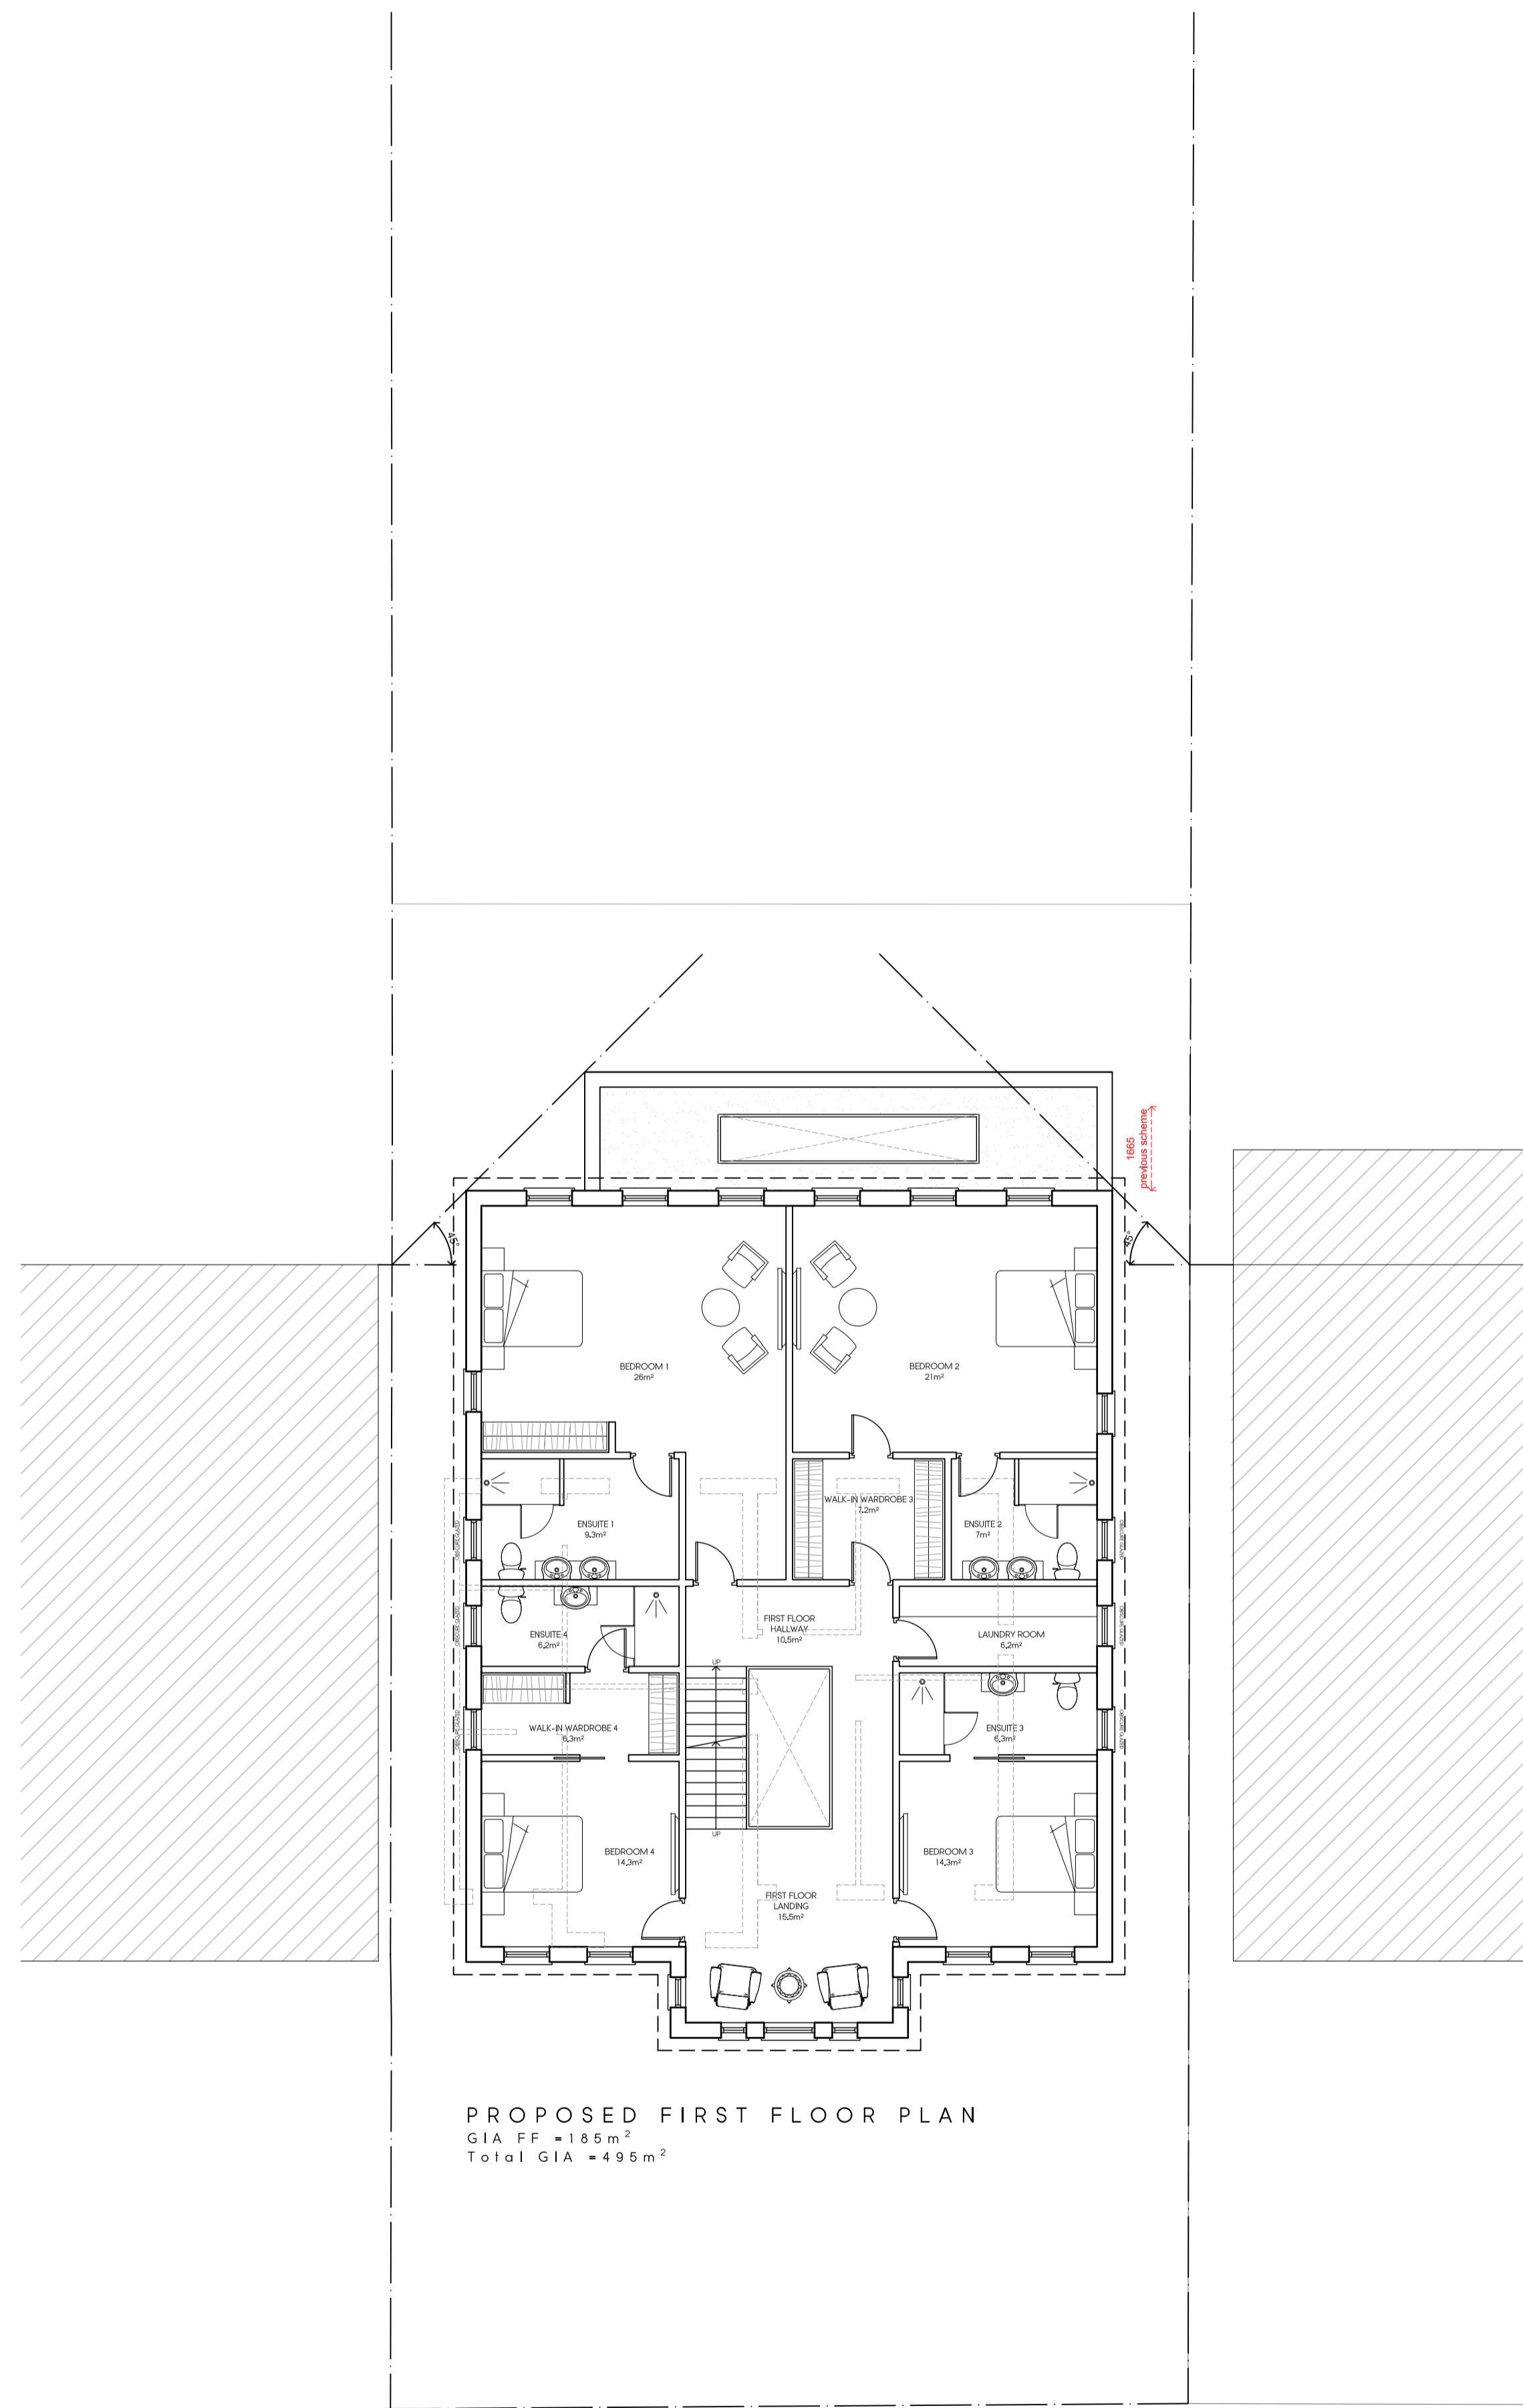

PROPOSED FIRST FLOOR PLAN
GIA FF = 185m²
Total GIA = 495m²

Rev	Date	Description	Init.
D	12.05.22	AMENDED TO SUIT PLANNING COMMENTS	KP
C	11.05.22	AMENDED TO SUIT PLANNING COMMENTS	KP
B	23.2.2022	Revised as NJ comments	DA
A	22.2.2022	Revised as Planning comments	DA

Client
MR GANDOTRA

Project Title
PROPOSED NEW BUILD HOUSE
79 WESTBURY ROAD, NORTHWOOD, HA6 3DA
Drawing Title

PROPOSED GROUND FLOOR & FIRST FLOOR PLAN		
Cad File	Sheet Size	Scale
P002	A1	1:100
Drawn by	Drawing Date	Approved by
KP	DEC 2021	NJ
Project No.	Drawing No.	Revision
1893	P204	D


Jutla Architects
2-4 High Street, Ruislip, Middlesex, HA4 7AR
t 01923 840077 f 01923 840078
info@jutla-architects.com
jutla-architects.com

This drawing is property of Jutla Architects Ltd © and must not be copied or otherwise reproduced. All dimensions must be checked on site before commencing work. No dimensions to be scaled from this drawing. This drawing was produced using AutoCad 2016.


PLANNING ISSUE



LOCATION PLAN
SCALE 1:1250

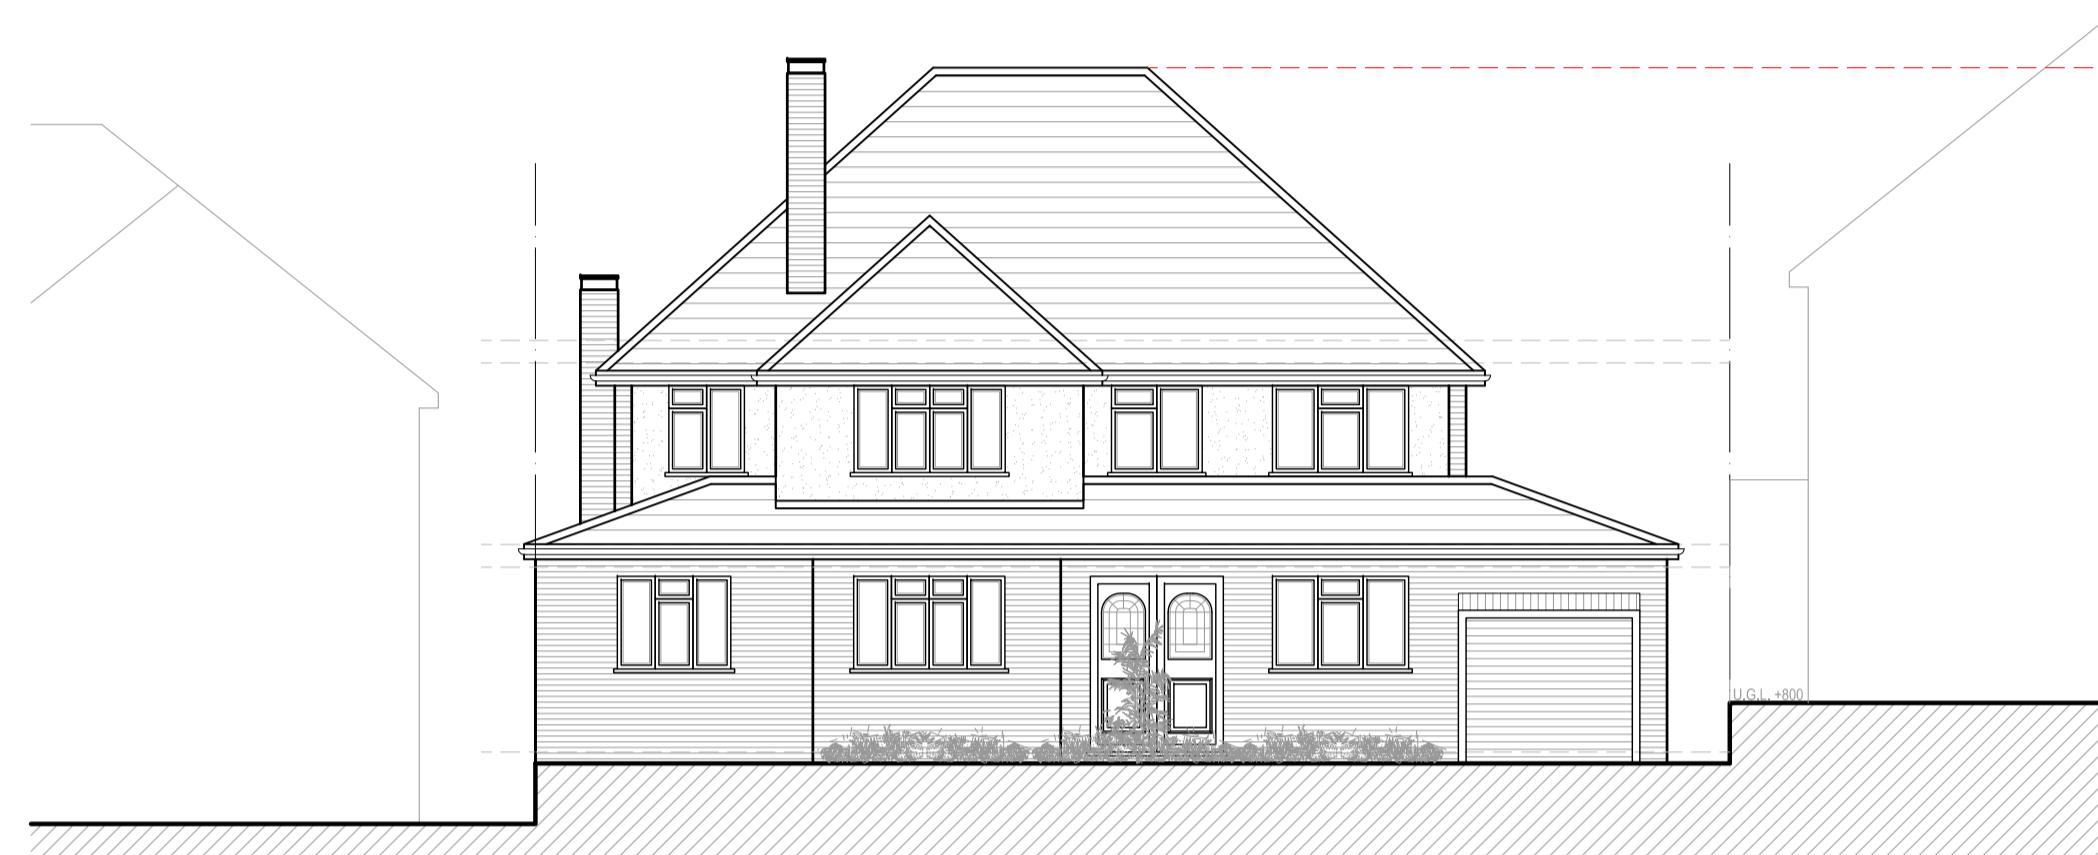

EXISTING FRONT ELEVATION

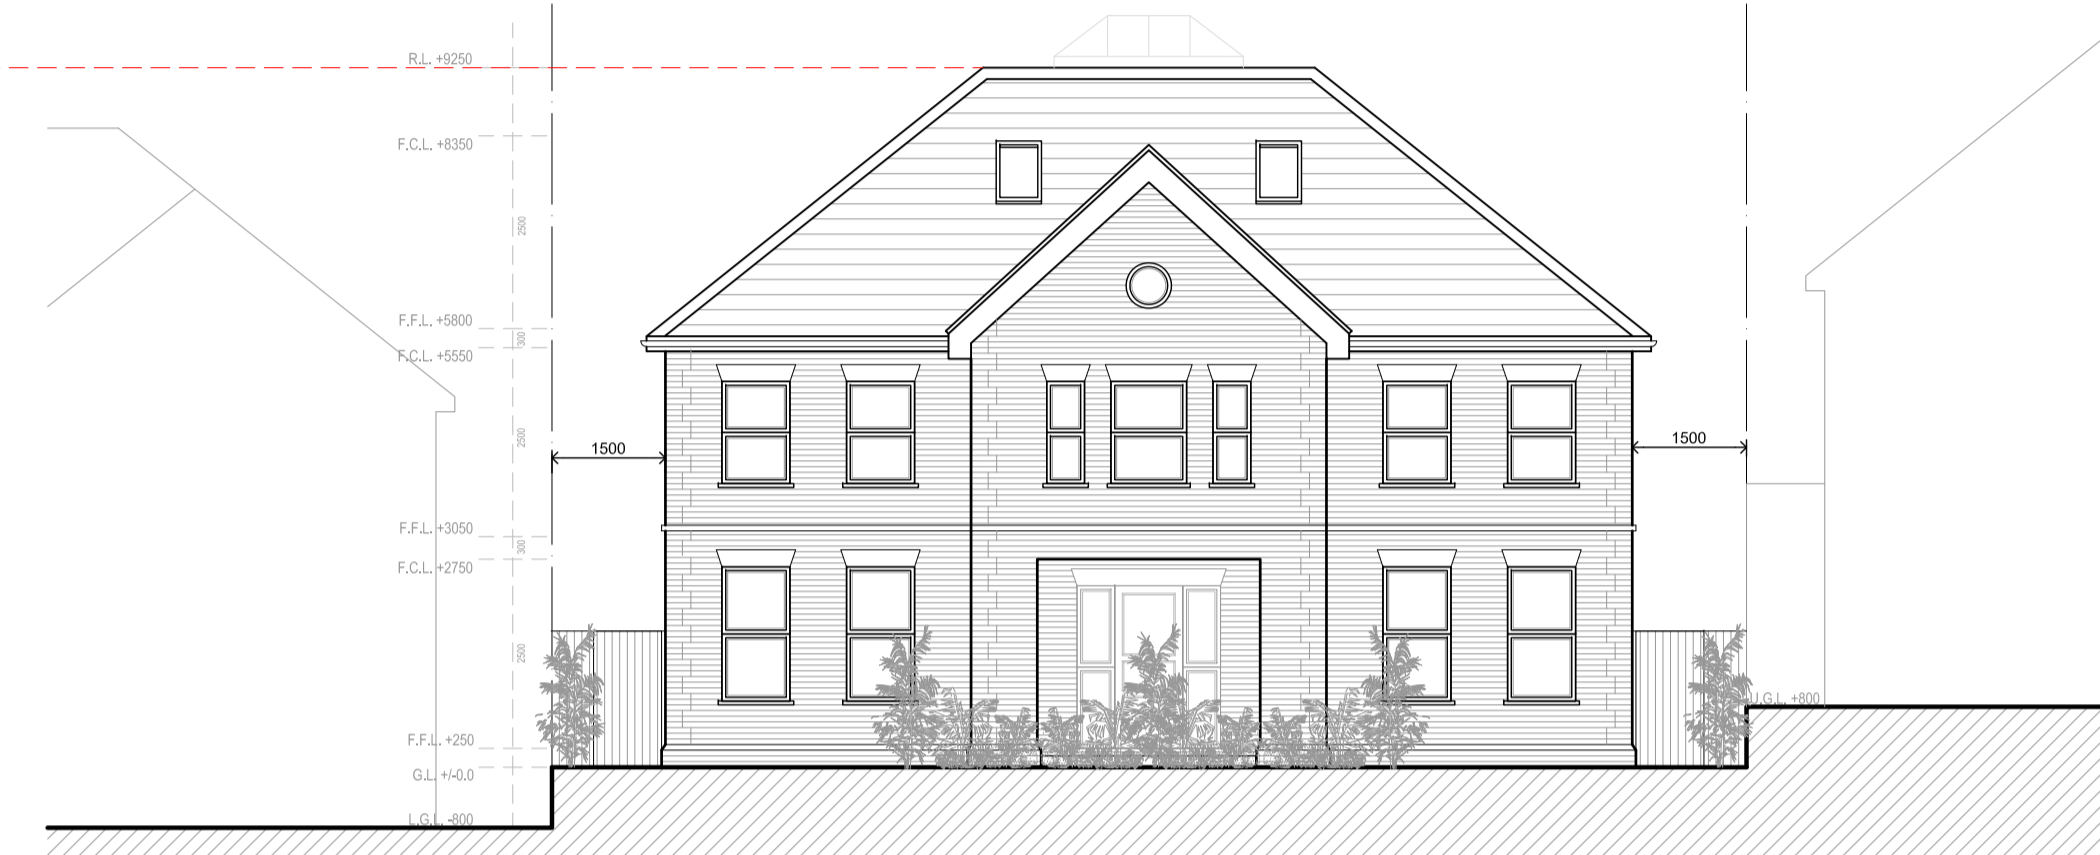

PROPOSED FRONT ELEVATION



EXISTING FRONT ELEVATION



PROPOSED REAR ELEVATION

Rev.	Date	Description	Init.
-	-	-	-

Client
MR GANDOTRA

Project Title
PROPOSED NEW BUILD HOUSE

79 WESTBURY ROAD, NORTHWOOD, HA6 3DA
Drawing Title

PROPOSED ELEVATIONS

Cad File	Sheet Size	Scale
P002	A1	1:100
Drawn by	Drawing Date	Approved by
KP	DEC 2021	NJ
Project No.	Drawing No.	Revision
1893	P207	-




2-4 High Street, Ruislip, Middlesex, HA4 7AR
t 01923 840077 f 01923 840078
info@juttla-architects.com
juttla-architects.com

This drawing is property of Juttla Architects Ltd © and must not be copied or otherwise reproduced. All dimensions must be checked on site before commencing work. No dimensions to be scaled from this drawing. This drawing was produced using AutoCad 2016.


PLANNING ISSUE



LOCATION PLAN
SCALE 1:1250

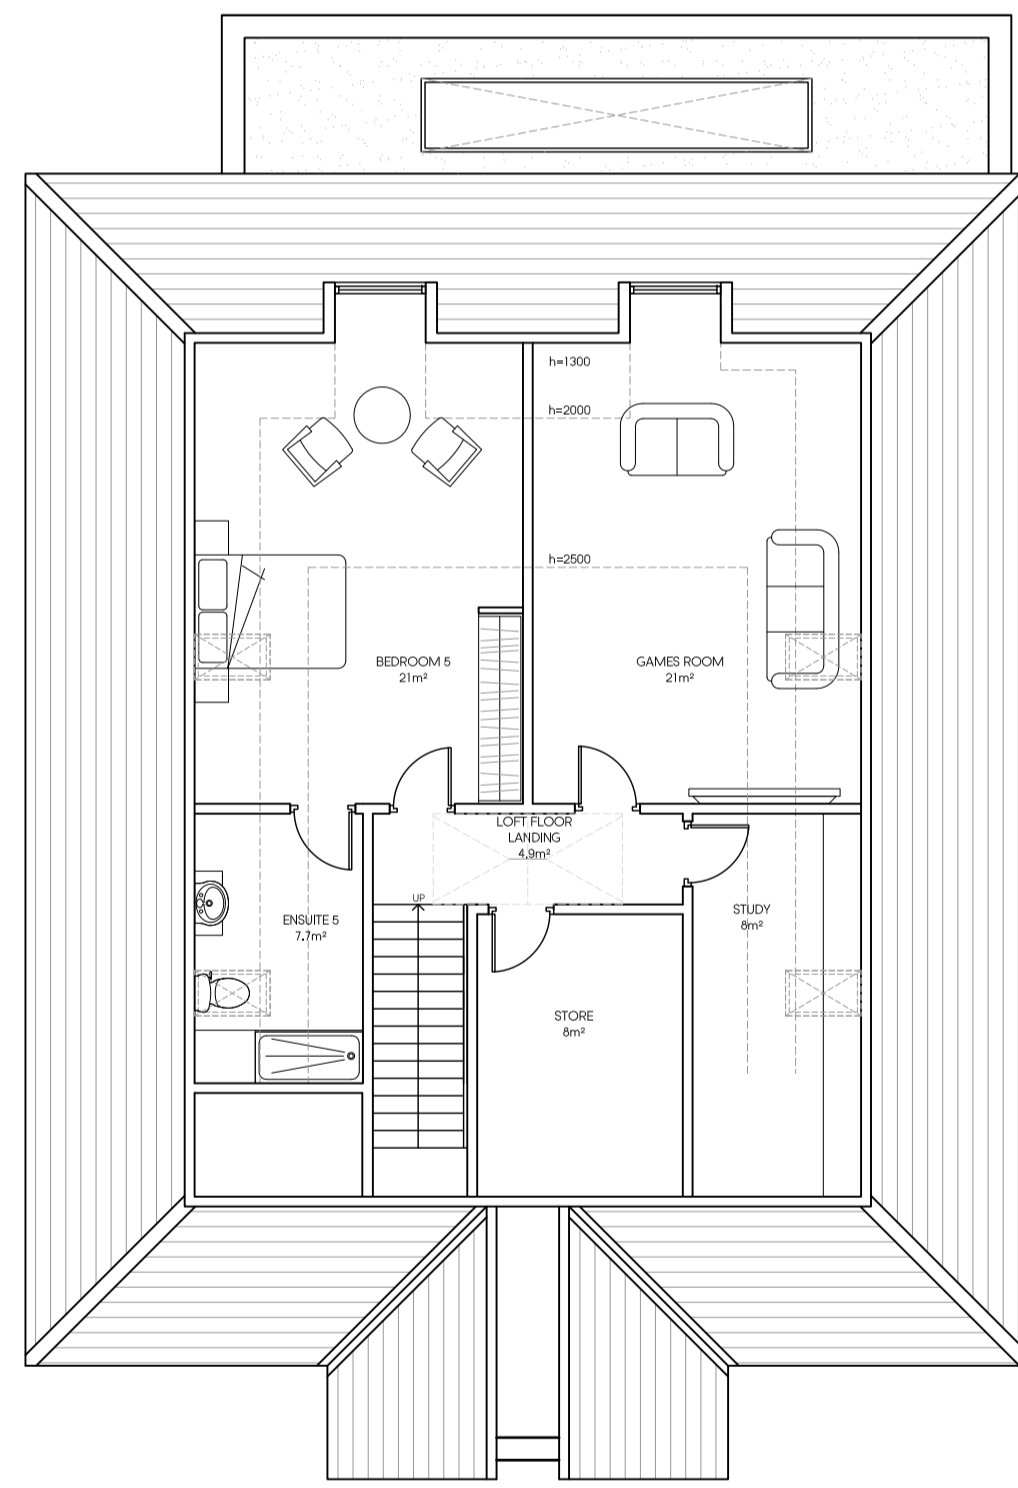

PROPOSED LOFT FLOOR PLAN
GIA LF = 100m²
Total GIA = 495m²

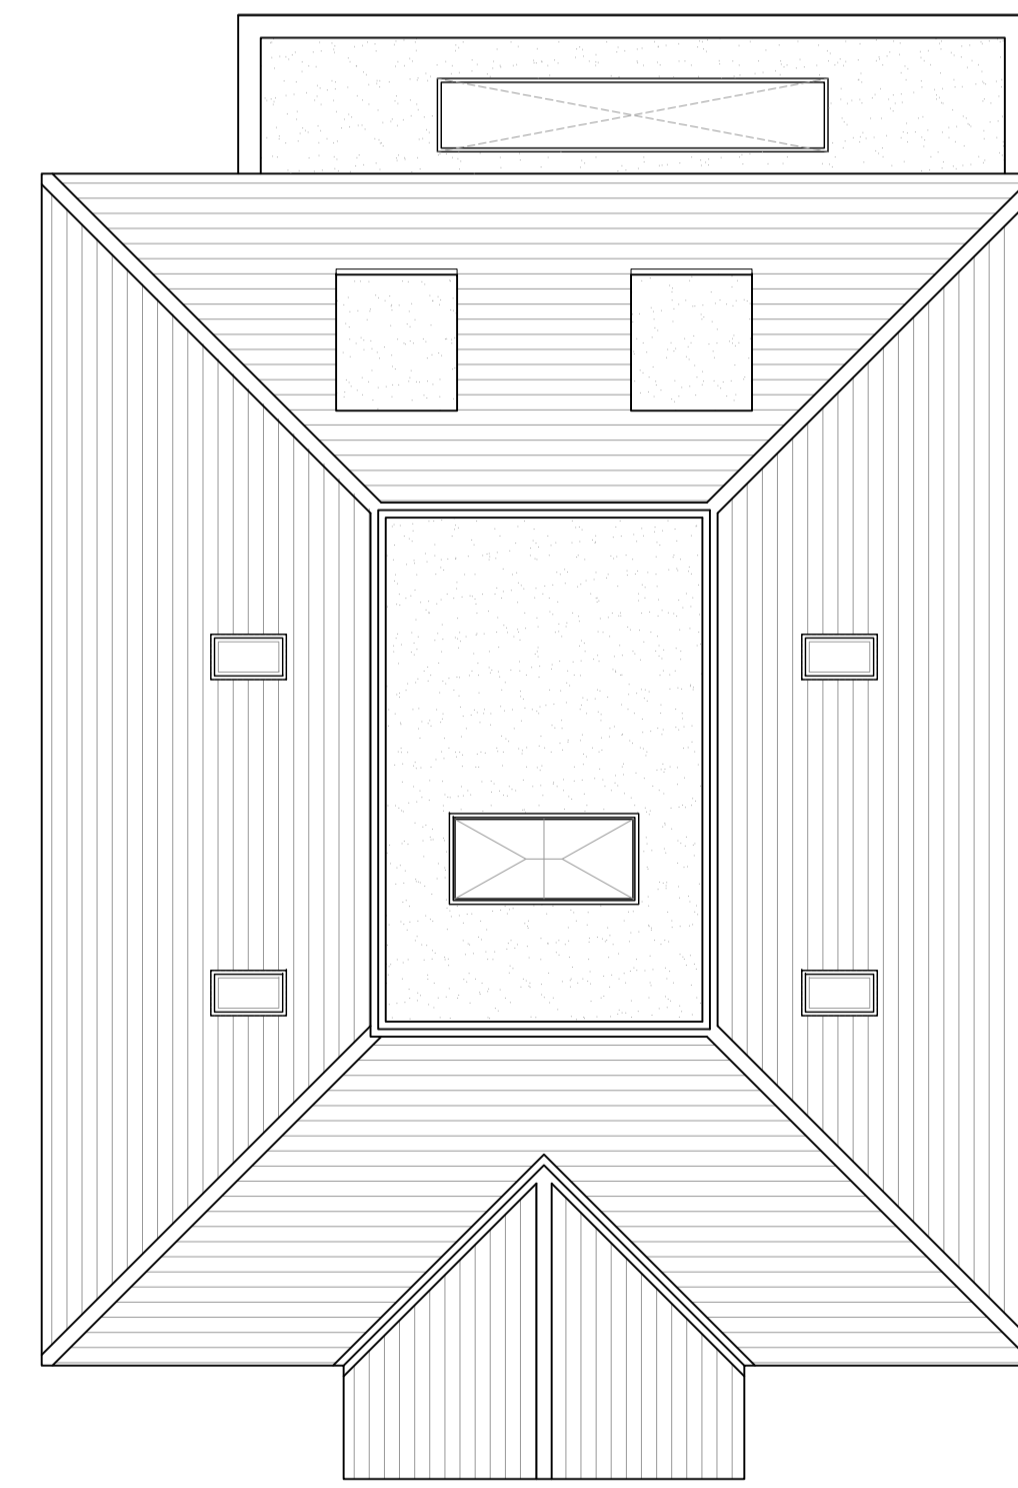

PROPOSED ROOF PLAN

Rev	Date	Description	Init.
D	12.05.22	AMENDED TO SUIT PLANNING COMMENTS	KP
C	11.05.22	AMENDED TO SUIT PLANNING COMMENTS	KP
B	23.2.2022	Revised as NJ comments	DA
A	22.2.2022	Revised as Planning comments	DA

Client

MR GANDOTRA

Project Title
PROPOSED NEW BUILD HOUSE

79 WESTBURY ROAD, NORTHWOOD, HA6 3DA
Drawing Title

PROPOSED LOFT FLOOR PLAN & ROOF PLAN

Cad File	Sheet Size	Scale
P002	A1	1:100
Drawn by	Drawing Date	Approved by
KP	DEC 2021	NJ
Project No.	Drawing No.	Revision
1893	P205	D



2-4 High Street, Ruislip,
Middlesex, HA4 7AR
t 01923 840077 f 01923 840078
info@jutla-architects.com
jutla-architects.com

This drawing is property of Jutla Architects Ltd © and must not be copied or otherwise reproduced. All dimensions must be checked on site before commencing work. No dimensions to be scaled from this drawing. This drawing was produced using AutoCad 2016.

PLANNING ISSUE




LOCATION PLAN
SCALE 1:1250



PROPOSED FRONT ELEVATION



PROPOSED REAR ELEVATION

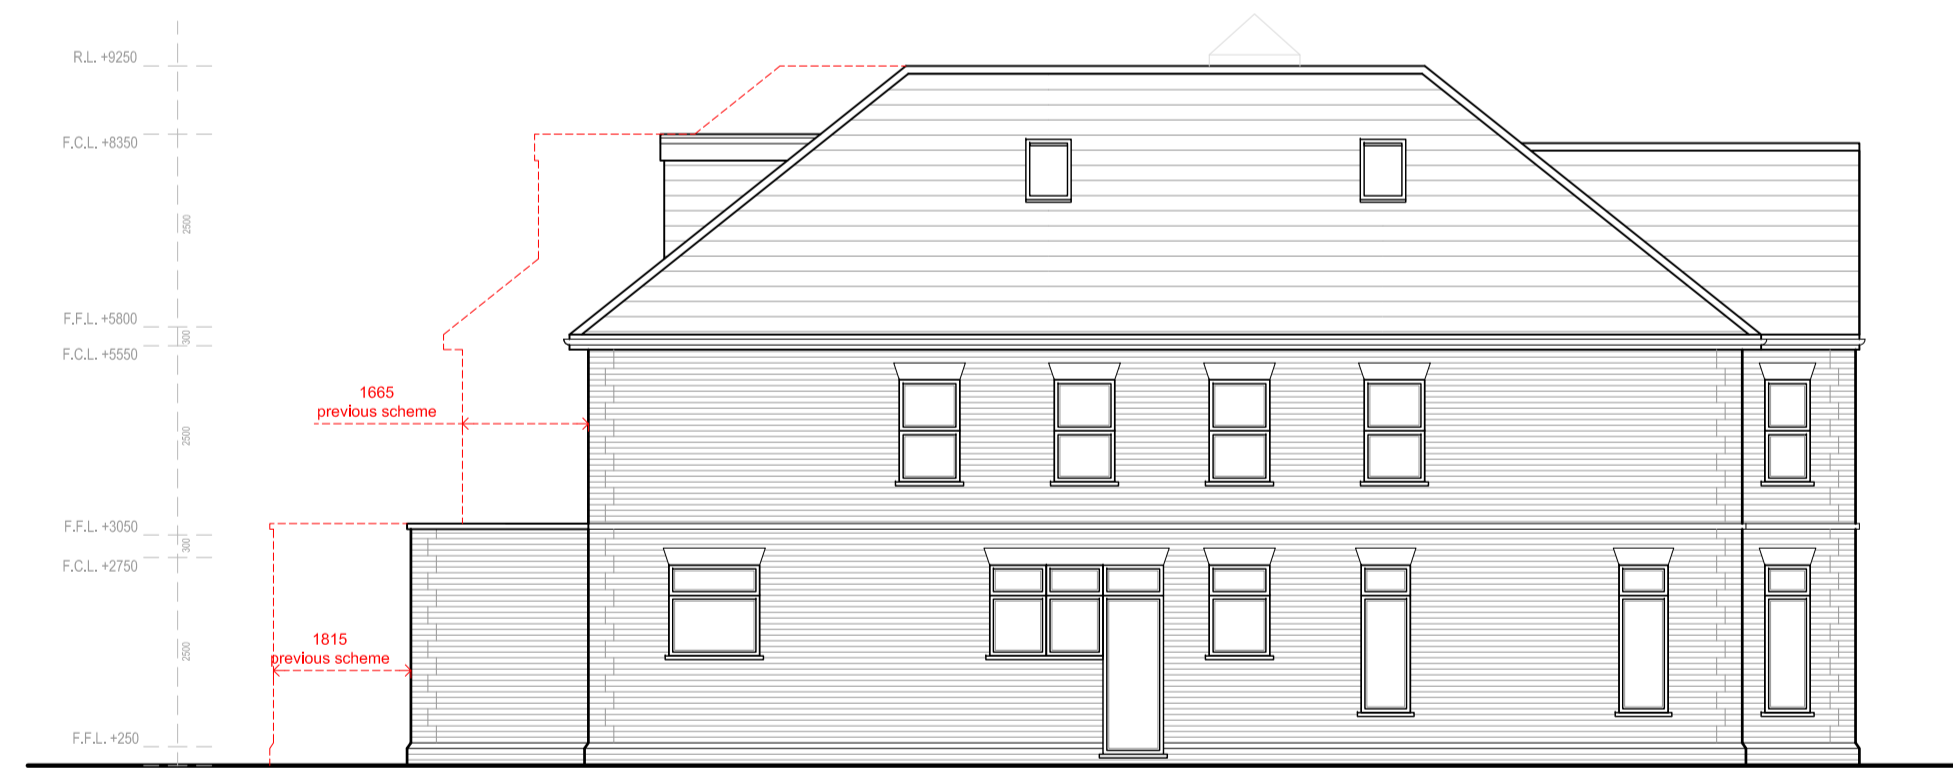

PROPOSED SIDE 1 ELEVATION



PROPOSED SIDE 2 ELEVATION

Rev	Date	Description	Init.
C	12.05.22	AMENDED TO SUIT PLANNING COMMENTS	KP
B	23.2.2022	Revised as NJ comments	DA
A	22.2.2022	Revised as Planning comments	DA

Client

MR GANDOTRA

Project Title
PROPOSED NEW BUILD HOUSE

79 WESTBURY ROAD, NORTHWOOD, HA6 3DA

Drawing Title

PROPOSED ELEVATIONS

Cad File	Sheet Size	Scale
P002	A1	1:100
Drawn by	Drawing Date	Approved by
KP	DEC 2021	NJ
Project No.	Drawing No.	Revision
1893	P206	C



2-4 High Street, Ruitlip,
Middlesex, HA4 7AR


T 01923 840077 F 01923 840078
info@juttla-architects.com
juttla-architects.com

This drawing is property of Juttla Architects Ltd © and must not be copied or otherwise reproduced. All dimensions must be checked on site before commencing work. No dimensions to be scaled from this drawing. This drawing was produced using AutoCad 2016.


PLANNING ISSUE




LOCATION PLAN
SCALE 1:1250

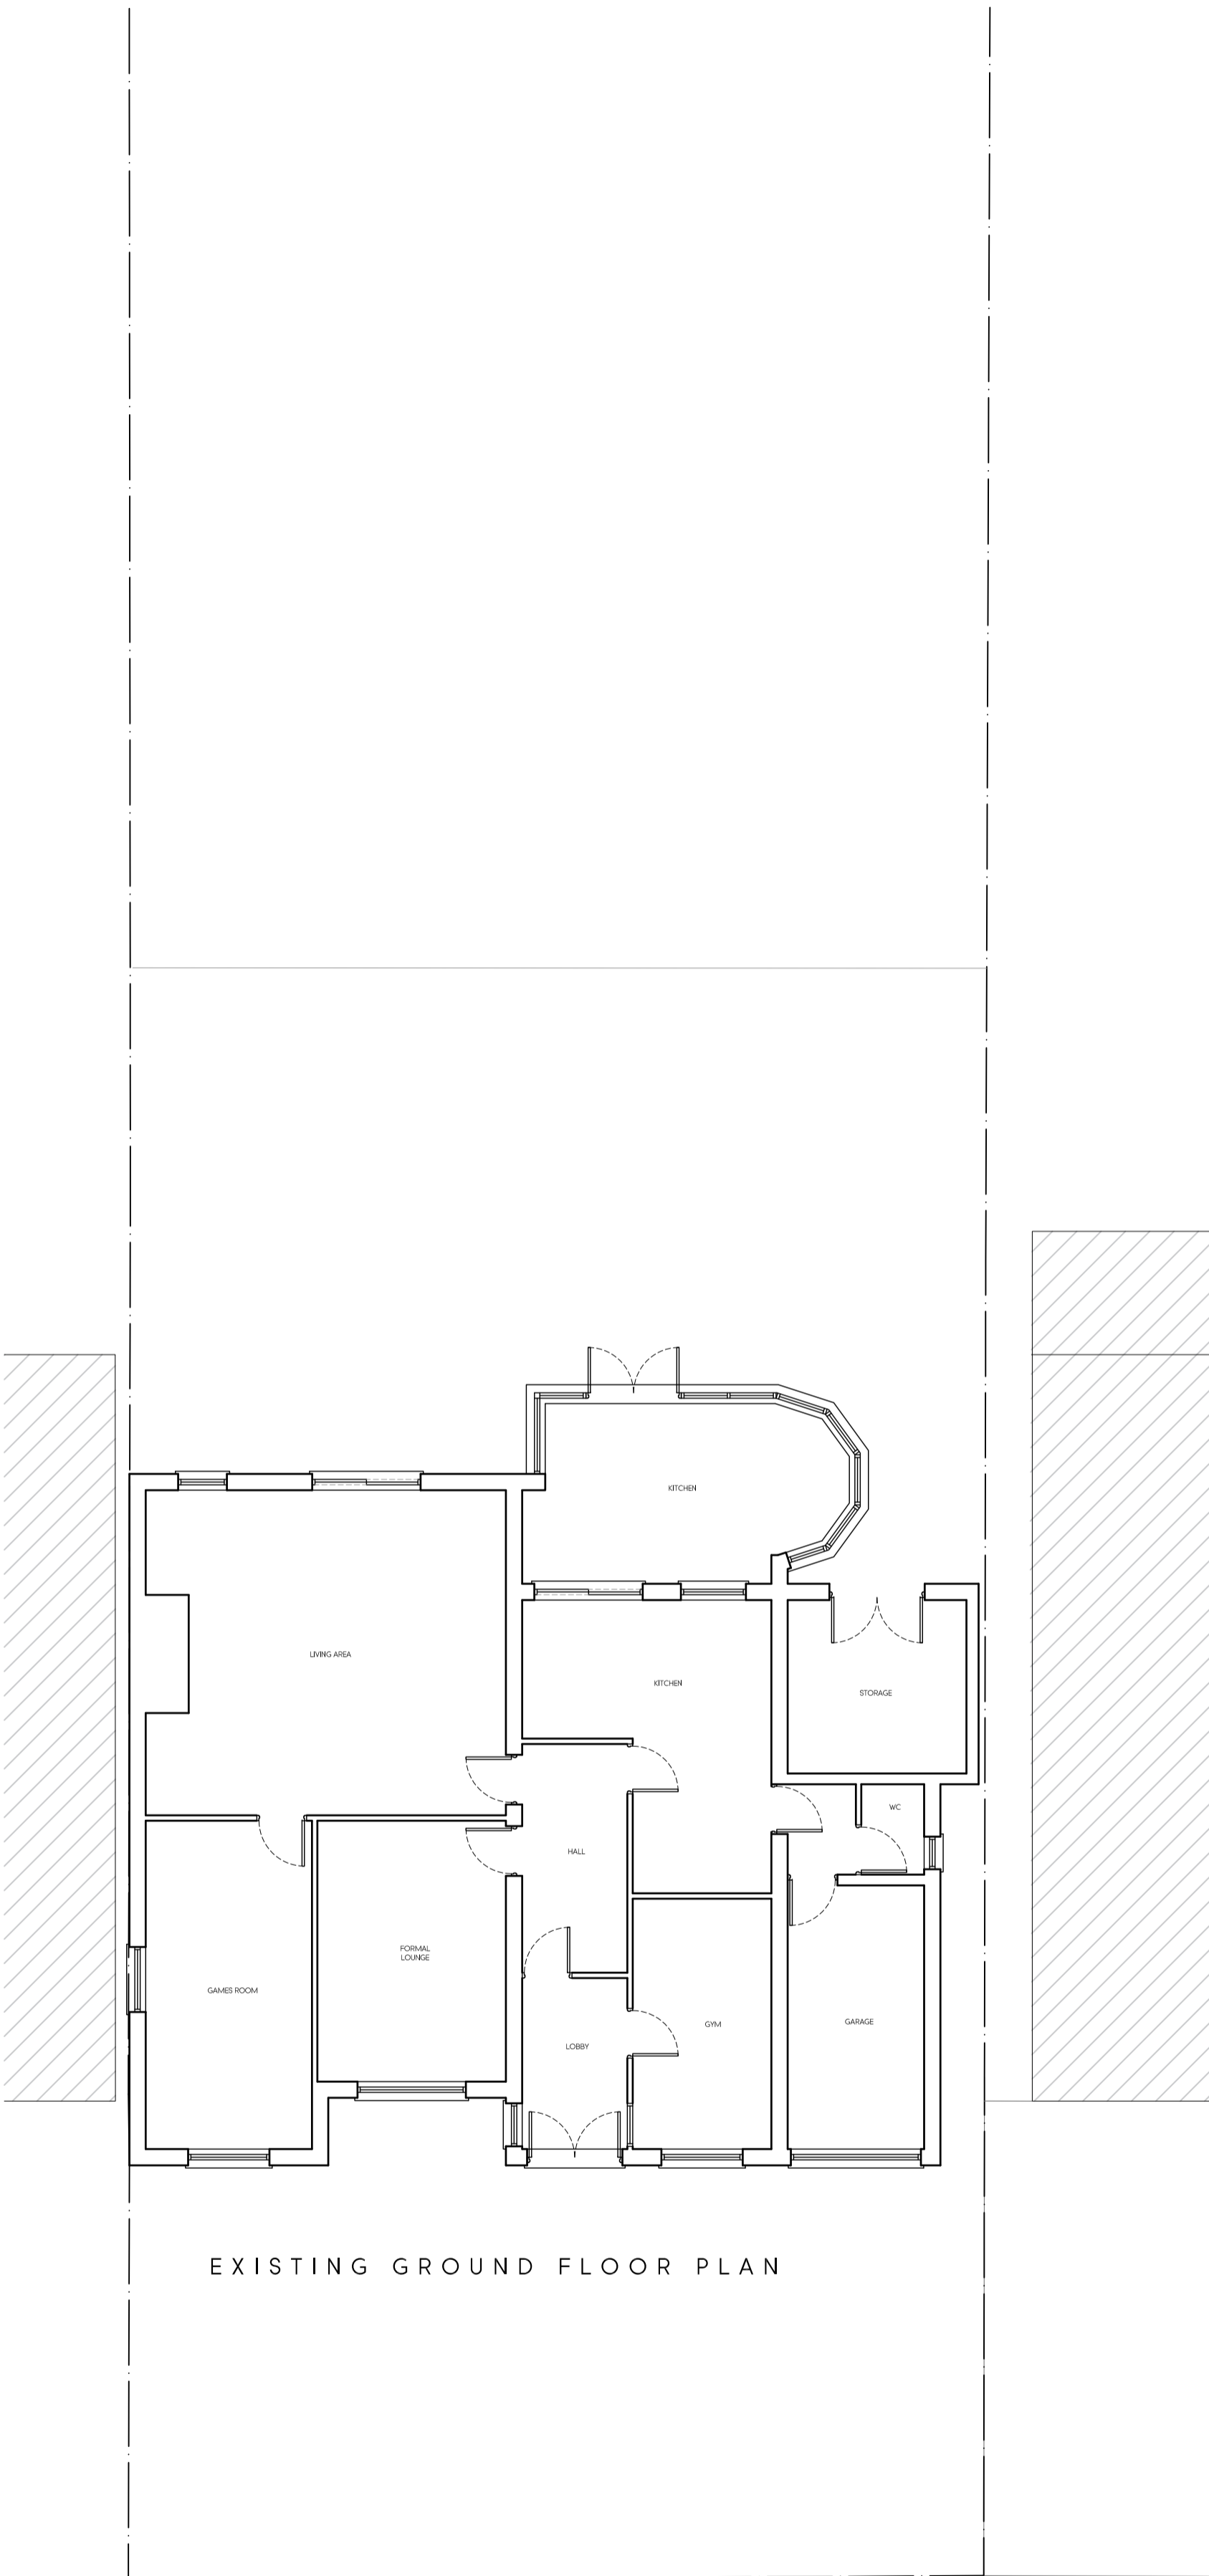

EXISTING GROUND FLOOR PLAN

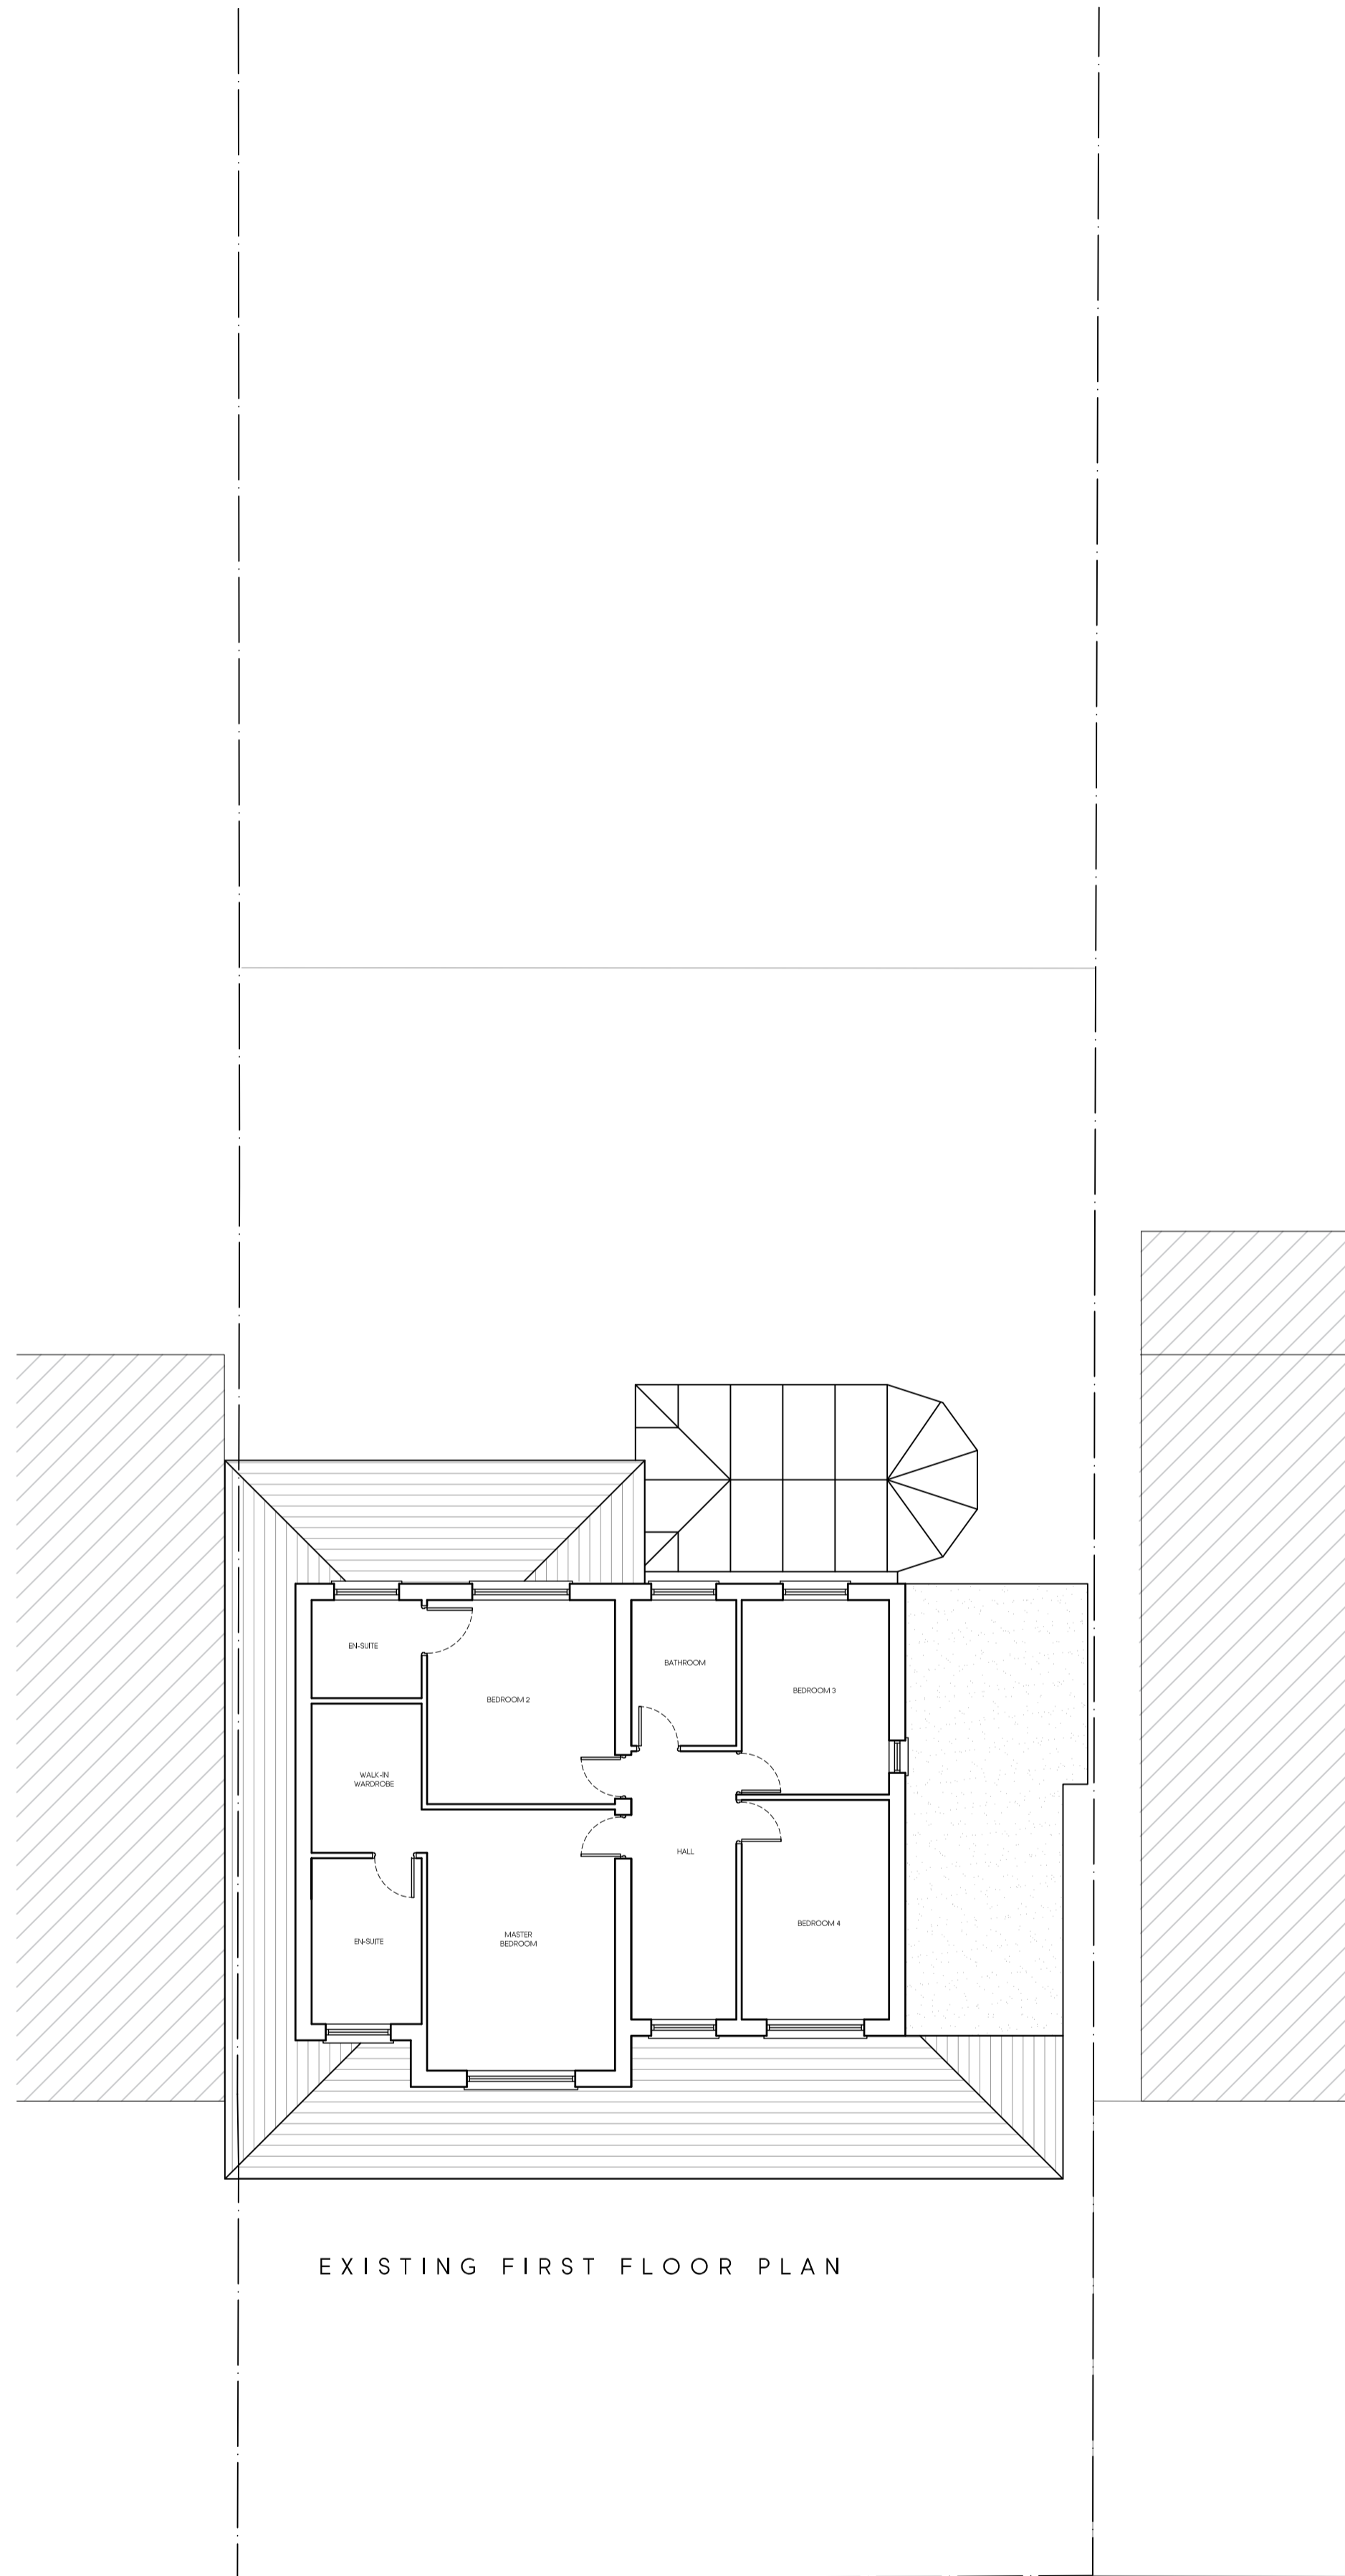

EXISTING FIRST FLOOR PLAN

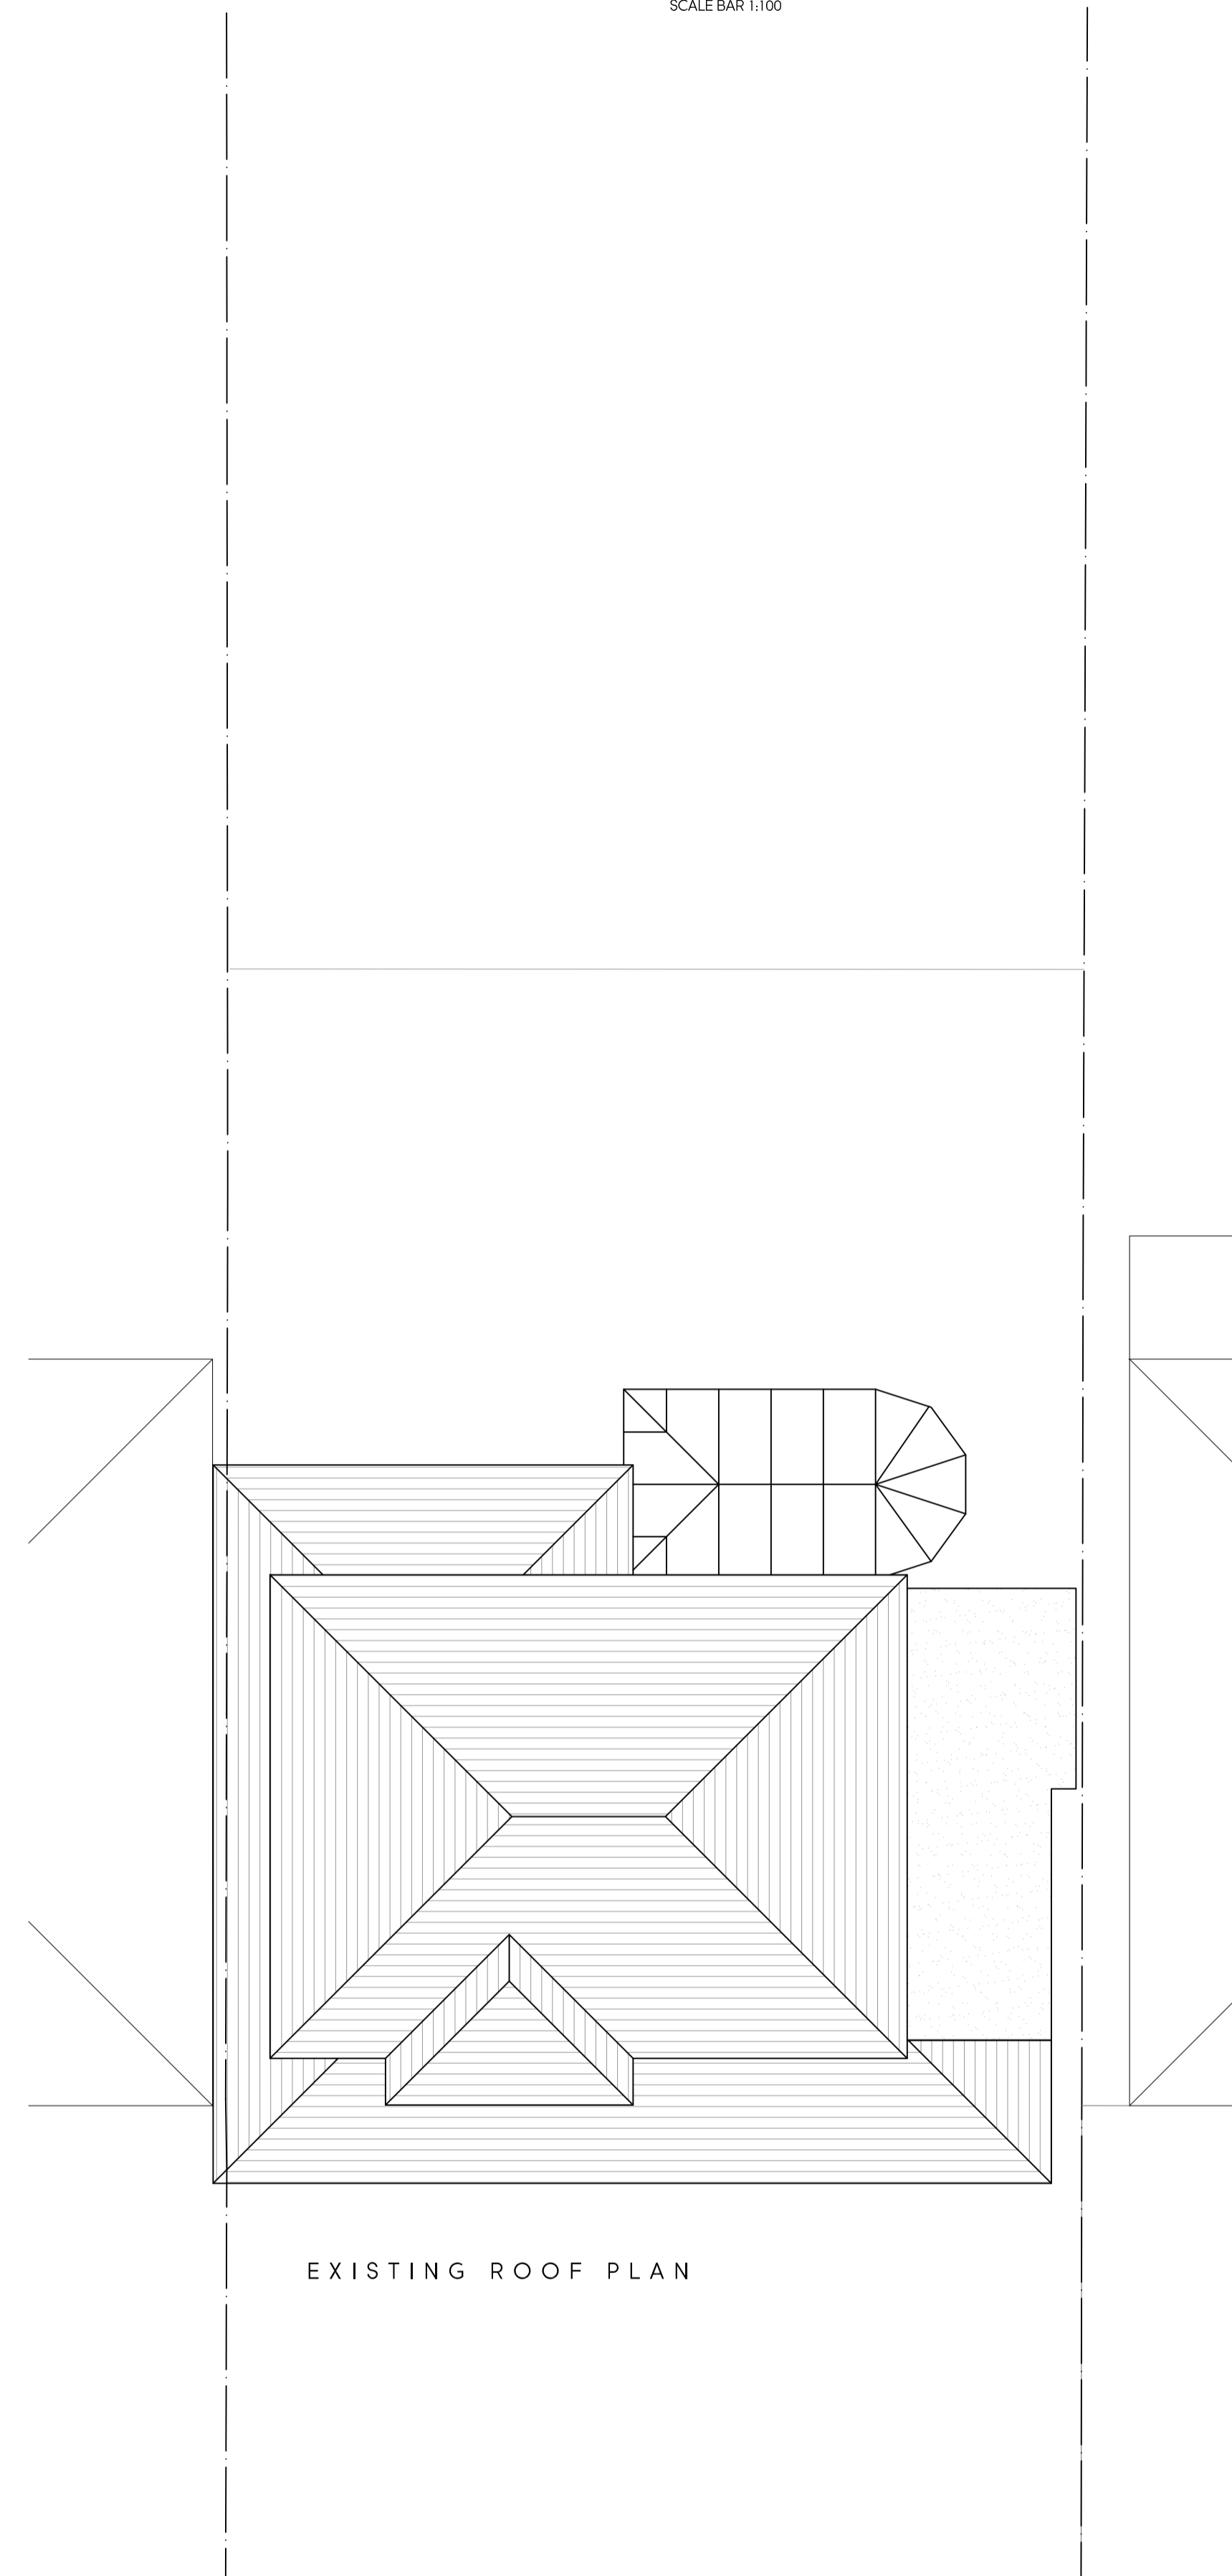

EXISTING ROOF PLAN

Rev	Date	Description	Init.
-	-	-	-

Client
MR GANDOTRA

Project Title
PROPOSED NEW BUILD HOUSE

79 WESTBURY ROAD, NORTHWOOD, HA6 3DA
Drawing Title

EXISTING FLOOR PLANS

Cad File	Sheet Size	Scale
P001	A1	1:100
Drawn by	Drawing Date	Approved by
KP	DEC 2021	NJ
Project No.	Drawing No.	Revision
1893	P202	-



2-4 High Street, Ruitlip,
Middlesex, HA4 7AR
t 01923 840077 f 01923 840078
info@jutla-architects.com
jutla-architects.com

This drawing is property of Jutla Architects Ltd © and must not be copied or otherwise reproduced. All dimensions must be checked on site before commencing work. No dimensions to be scaled from this drawing. This drawing was produced using AutoCad 2016.


PLANNING ISSUE



LOCATION PLAN
SCALE 1:1250



EXISTING FRONT ELEVATION

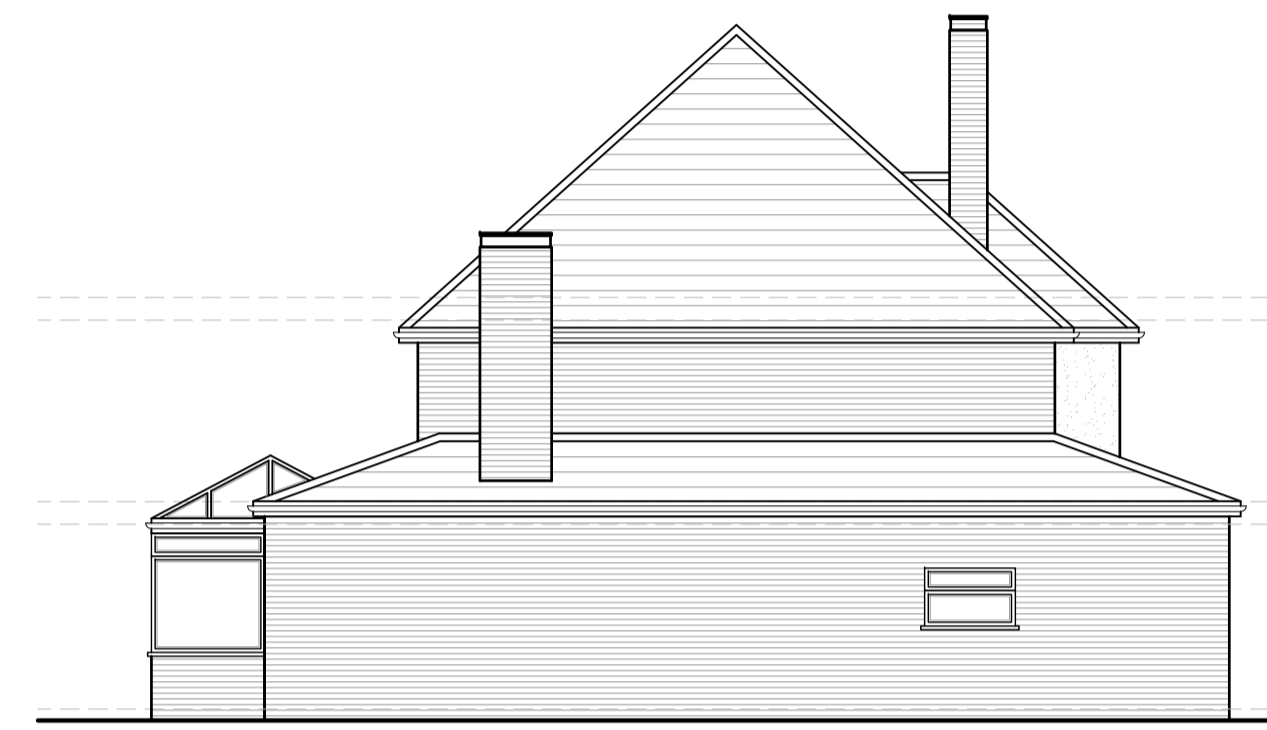

EXISTING SIDE ELEVATION



EXISTING FRONT ELEVATION



EXISTING SIDE ELEVATION

Rev.	Date	Description	Init.
-	-	-	-

Client

MR GANDOTRA

Project Title
PROPOSED NEW BUILD HOUSE

79 WESTBURY ROAD, NORTHWOOD, HA6 3DA

Drawing Title

EXISTING ELEVATIONS

Cad File	Sheet Size	Scale
P001	A1	1:100
Drawn by	Drawing Date	Approved by
KP	DEC 2021	NJ
Project No.	Drawing No.	Revision
1893	P203	-

Jutla Architects

2-4 High Street, Ruislip,
Middlesex, HA4 7AR

T 01923 840077 F 01923 840078
info@jutla-architects.com
jutla-architects.com

This drawing is property of Jutla Architects Ltd © and must not be copied or otherwise reproduced. All dimensions must be checked on site before commencing work. No dimensions to be scaled from this drawing. This drawing was produced using AutoCad 2016.

PLANNING ISSUE