



(1000M NORTH) AMERSHAM ROAD A404

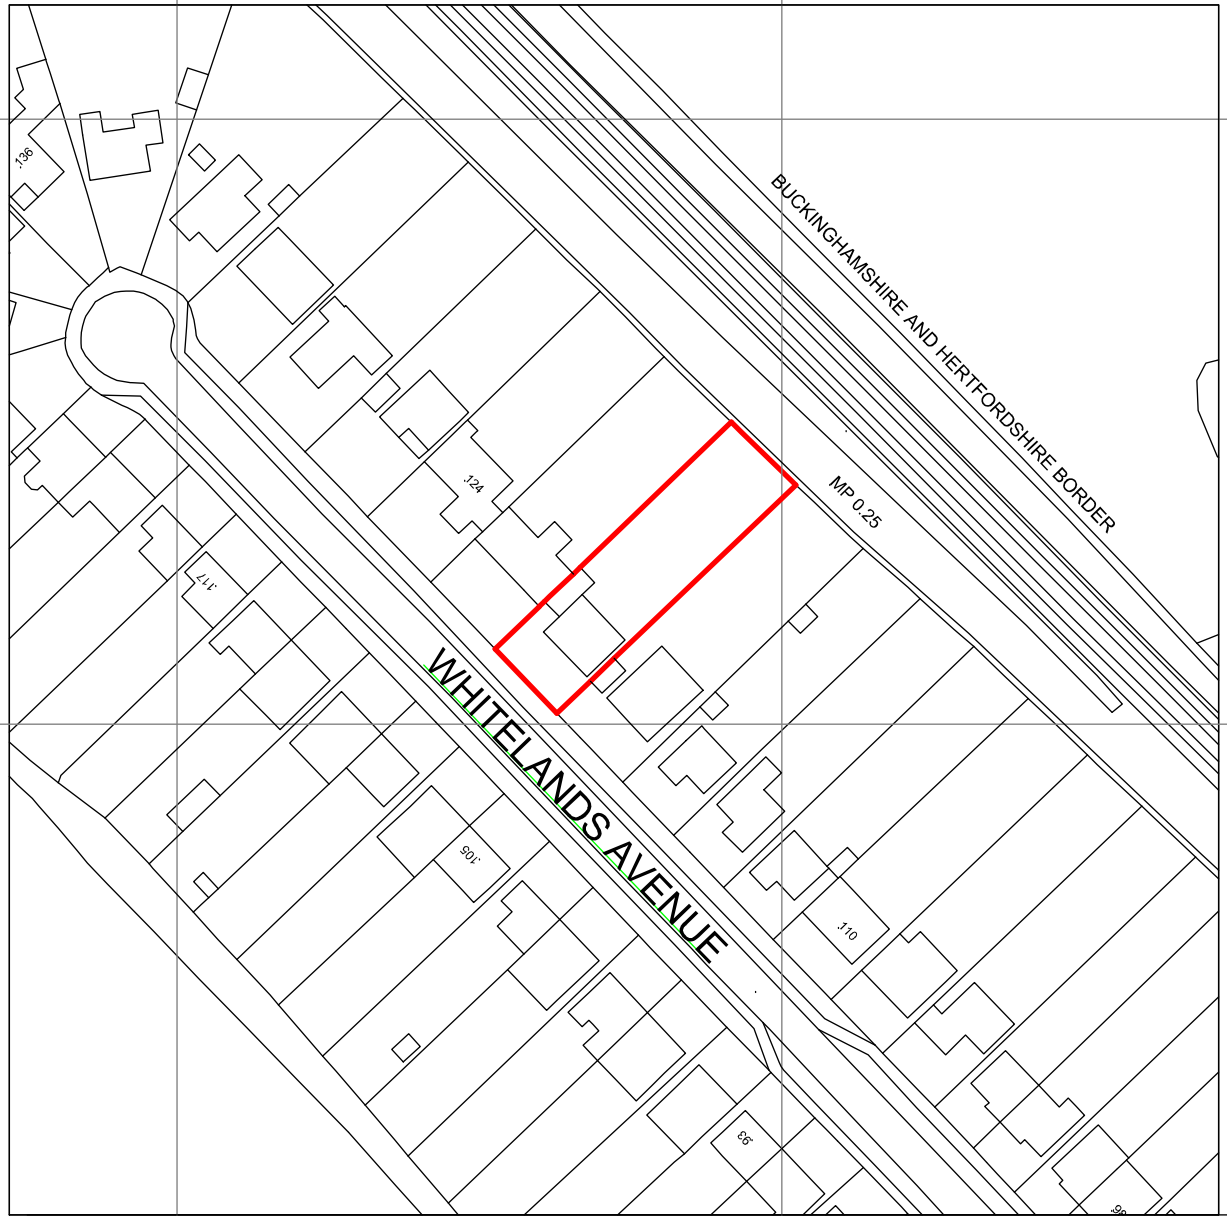


(500M SOUTH) CARPENTERS WOOD DRIVE


© Crown Copyright and database rights 2019 OS 100019980

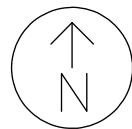

Location Plan  
Scale 1 : 1250

 

(300M EAST) GREEN STREET

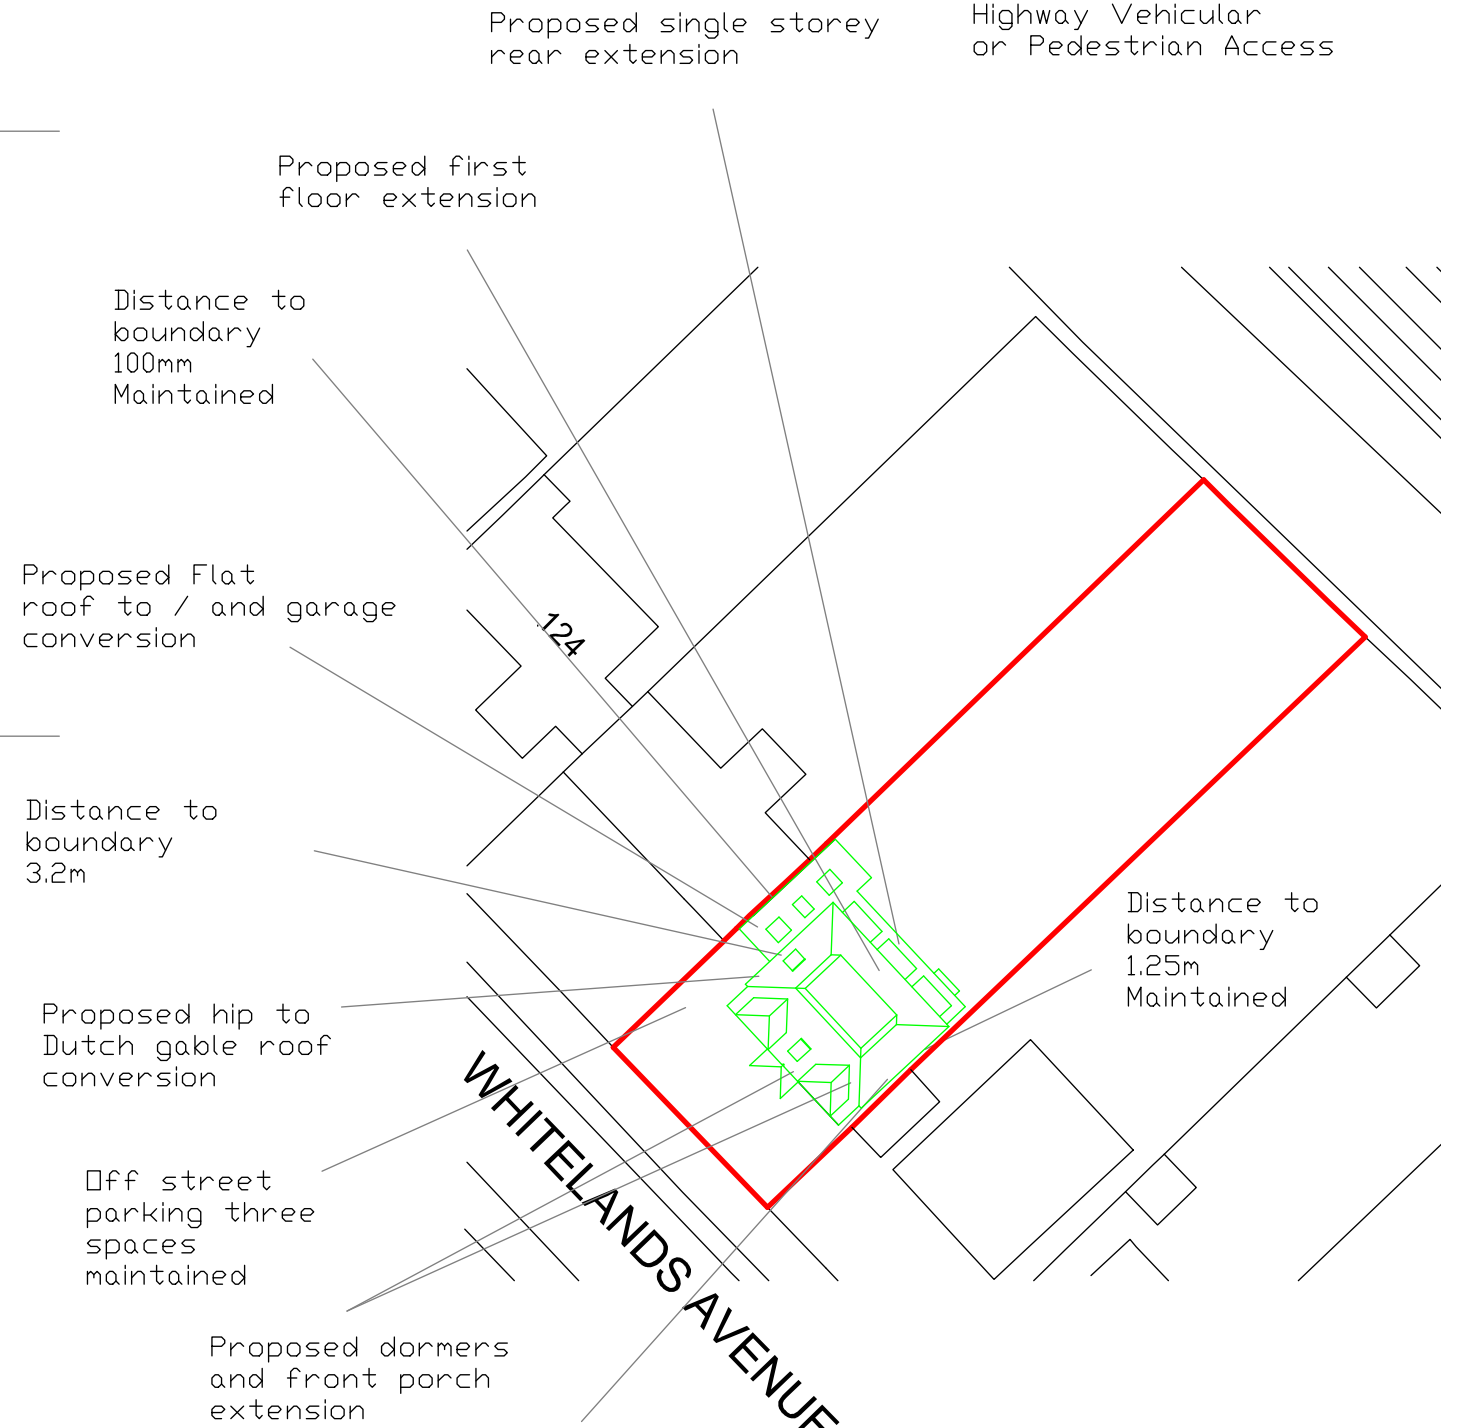

Proposed single storey rear extension

Proposed first floor extension

Distance to boundary 100mm Maintained

Proposed Flat roof to / and garage conversion

Distance to boundary 3.2m

Proposed hip to Dutch gable roof conversion


Off street parking three spaces maintained

Proposed dormers and front porch extension


Distance to boundary 1.25m Maintained

WHITELANDS AVENUE

Proposed hip to Dutch gable roof conversion

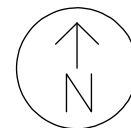

Block Plan  
Scale 1 : 500

 

Note:-

No Trees Affected by this Development

No Alteration to Highway Vehicular or Pedestrian Access




Proposed Extension for :-  
Mr P Cheema & Ms S Singh  
120 Whiteland Avenue,  
Chorleywood, Herts WD3 5RG

Title :-  
Location and Block Plan

Scale tba @A3 Date 09/05/22

Prepared by:-  
Nigel G Hammond MCIOB

DRW. NO. 01 Rev D

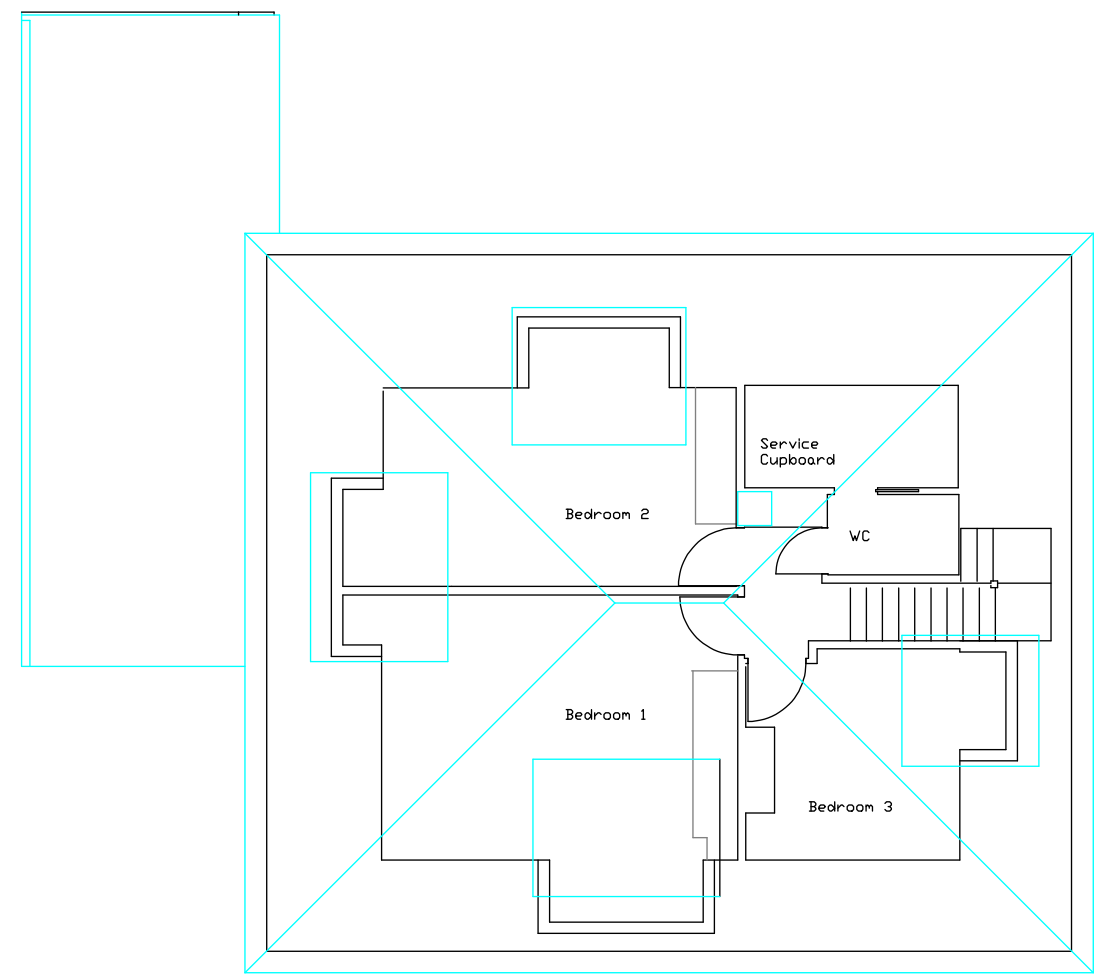 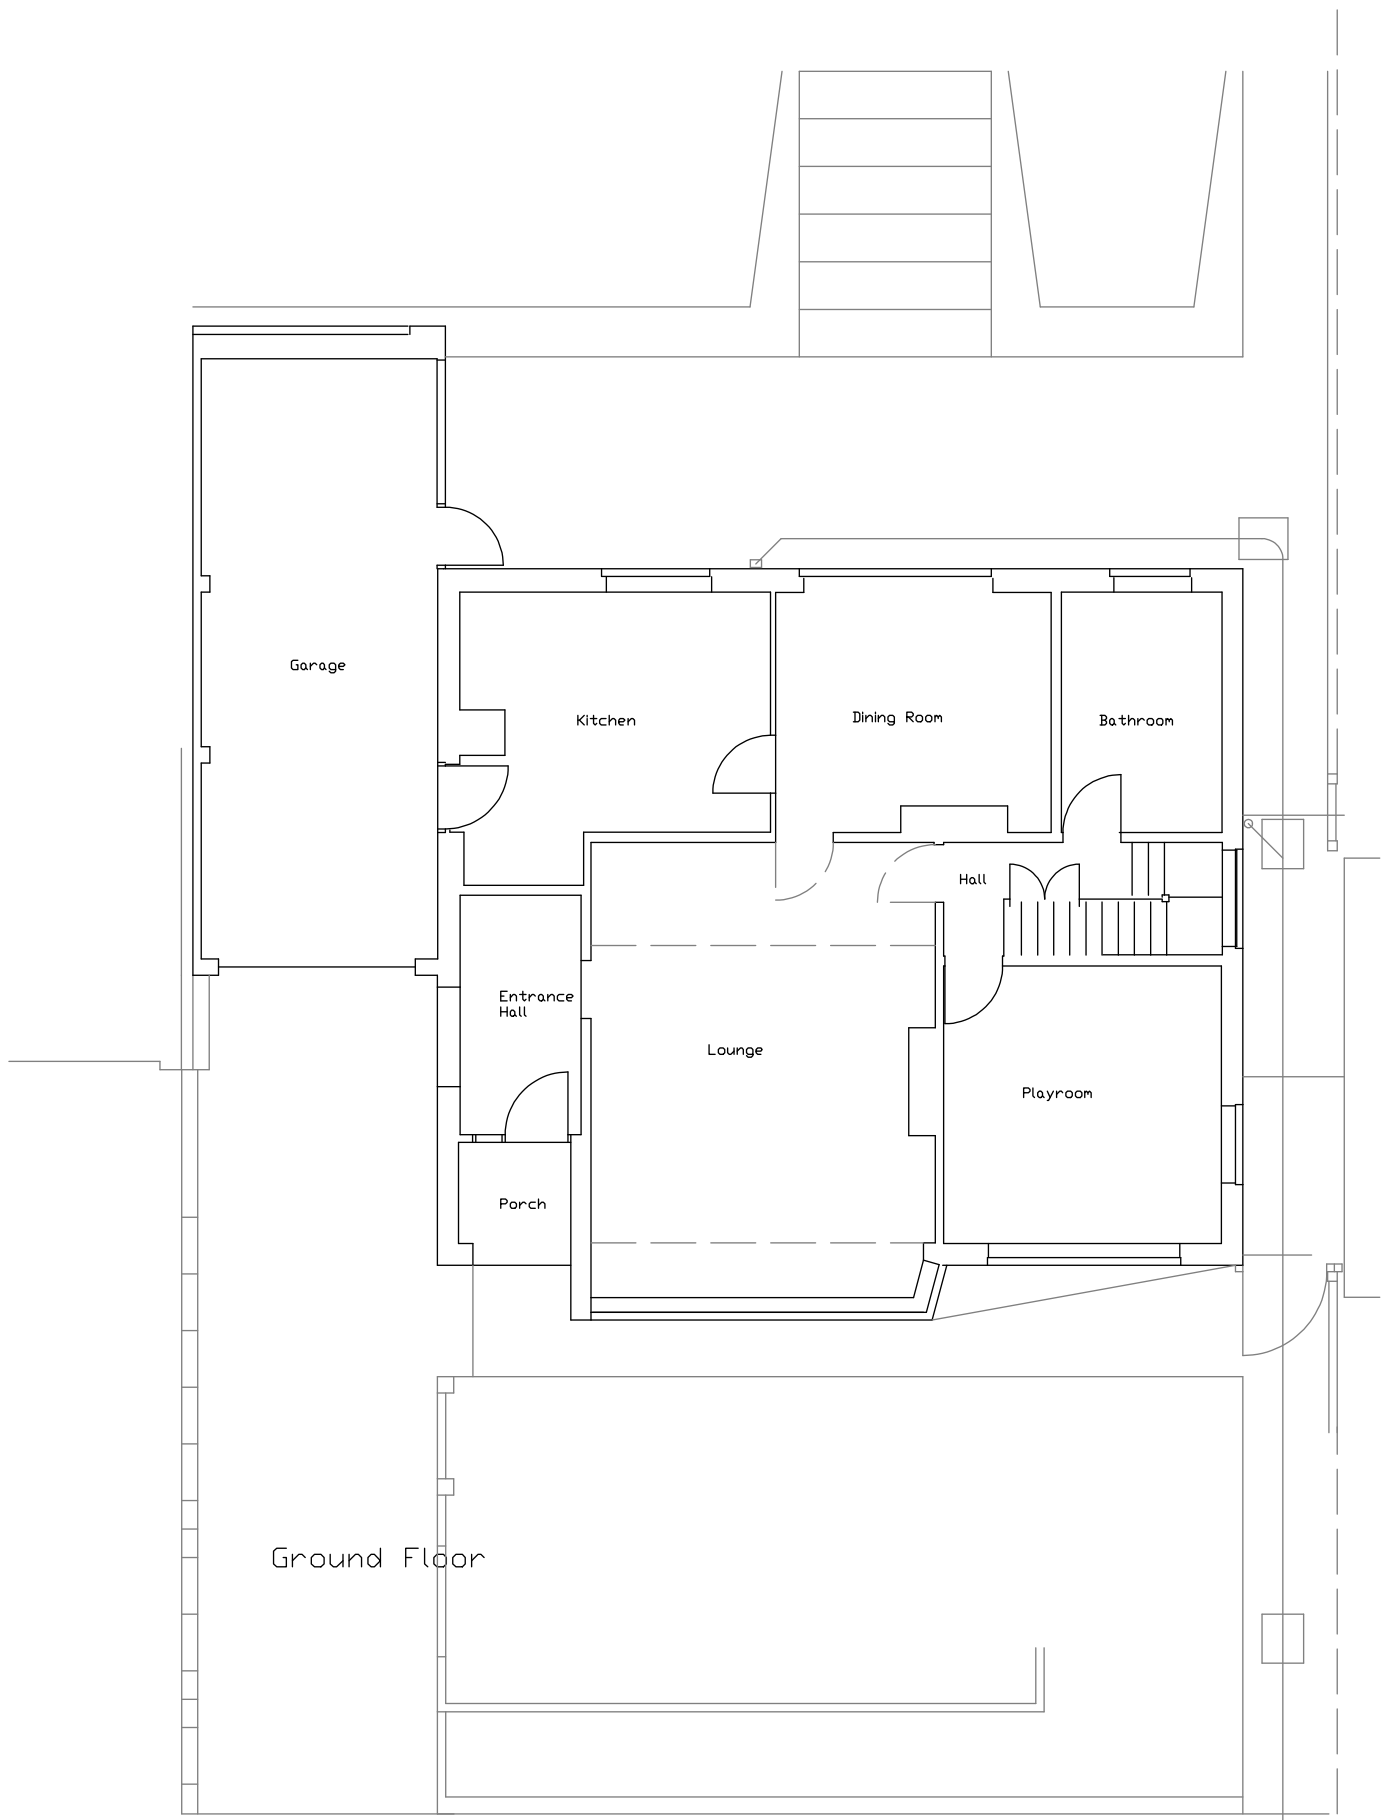

First Floor and Roof

Proposed Extension for :-  
 Mr P Cheema & Ms S Singh  
 120 Whiteland Avenue,  
 Chorleywood, Herts WD3 5RG

Title :-  
 Existing Floor Plans

Scale 1 : 100 @A3 Date 26/04/21

Prepared by:-  
 Nigel G Hammond MCIOB

DRW. NO. 03 Rev



South West Elevation (Front)



North West Elevation



North East Elevation (Rear)



South East Elevation


Proposed Extension for :-  
 Mr P Cheema & Ms S Singh  
 120 Whiteland Avenue,  
 Chorleywood, Herts WD3 5RG


Title :-  
 Existing Elevations

Scale 1 : 100 @A3 Date 26/04/21


Prepared by:-  
 Nigel G Hammond MCIOB

DRW. NO. 02 Rev

 


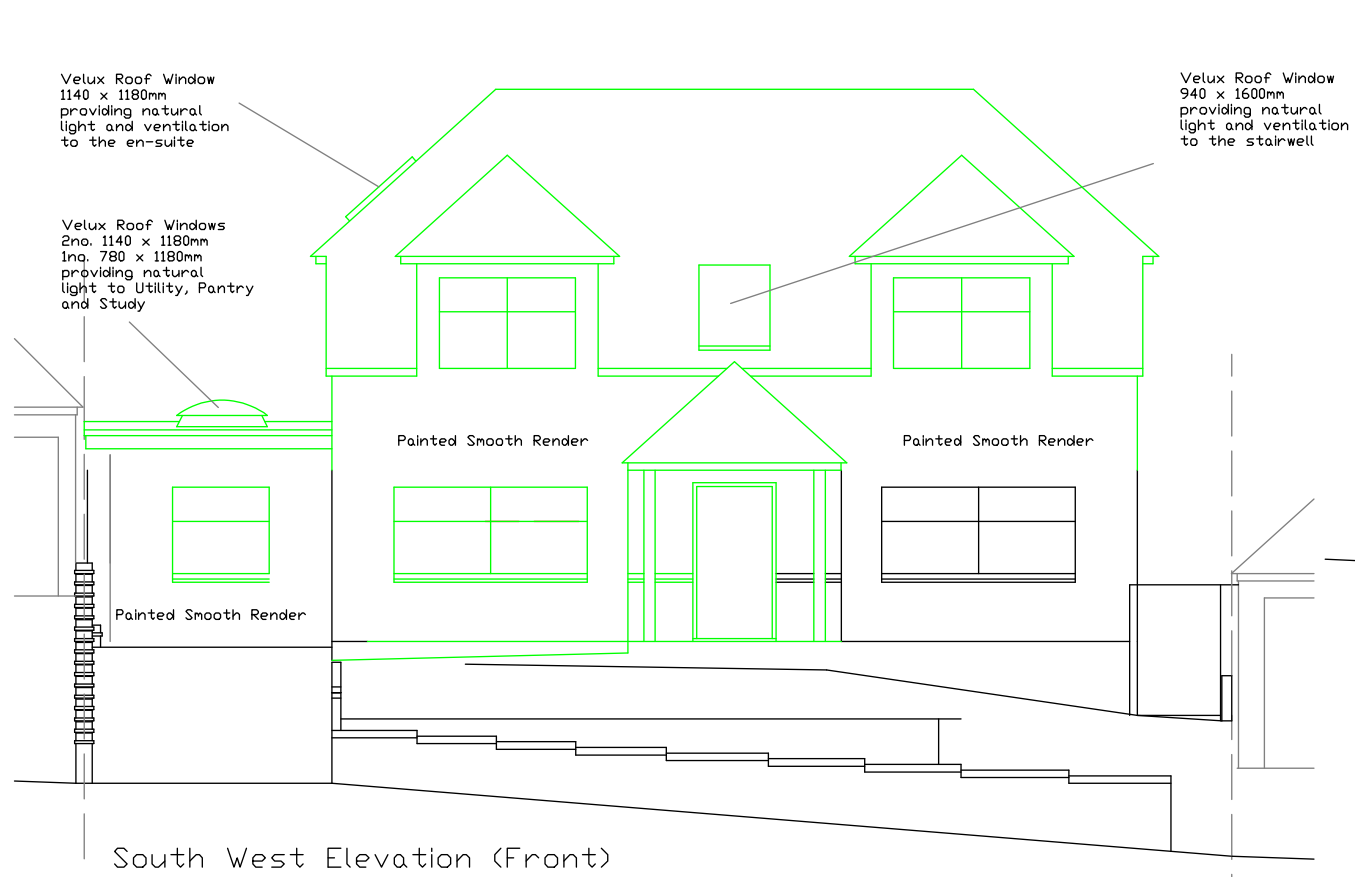


South West Elevation (Front)

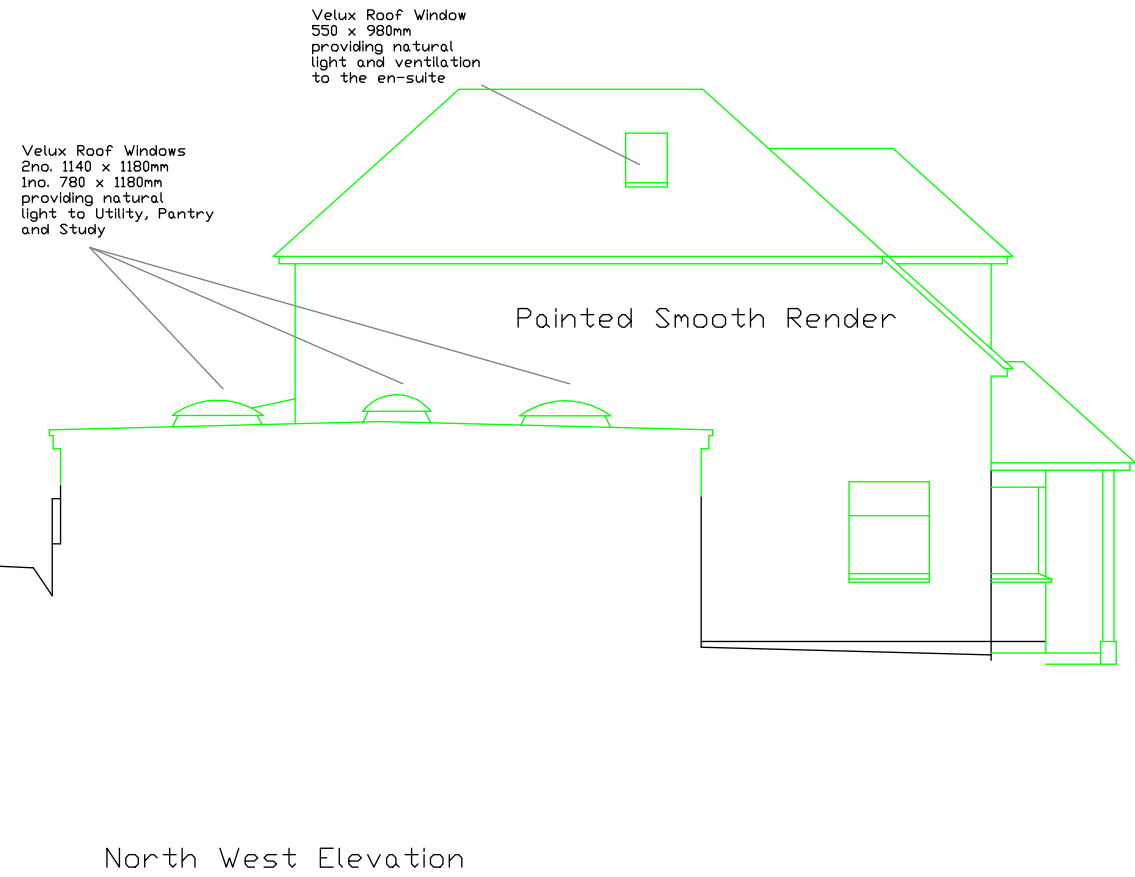

North West Elevation

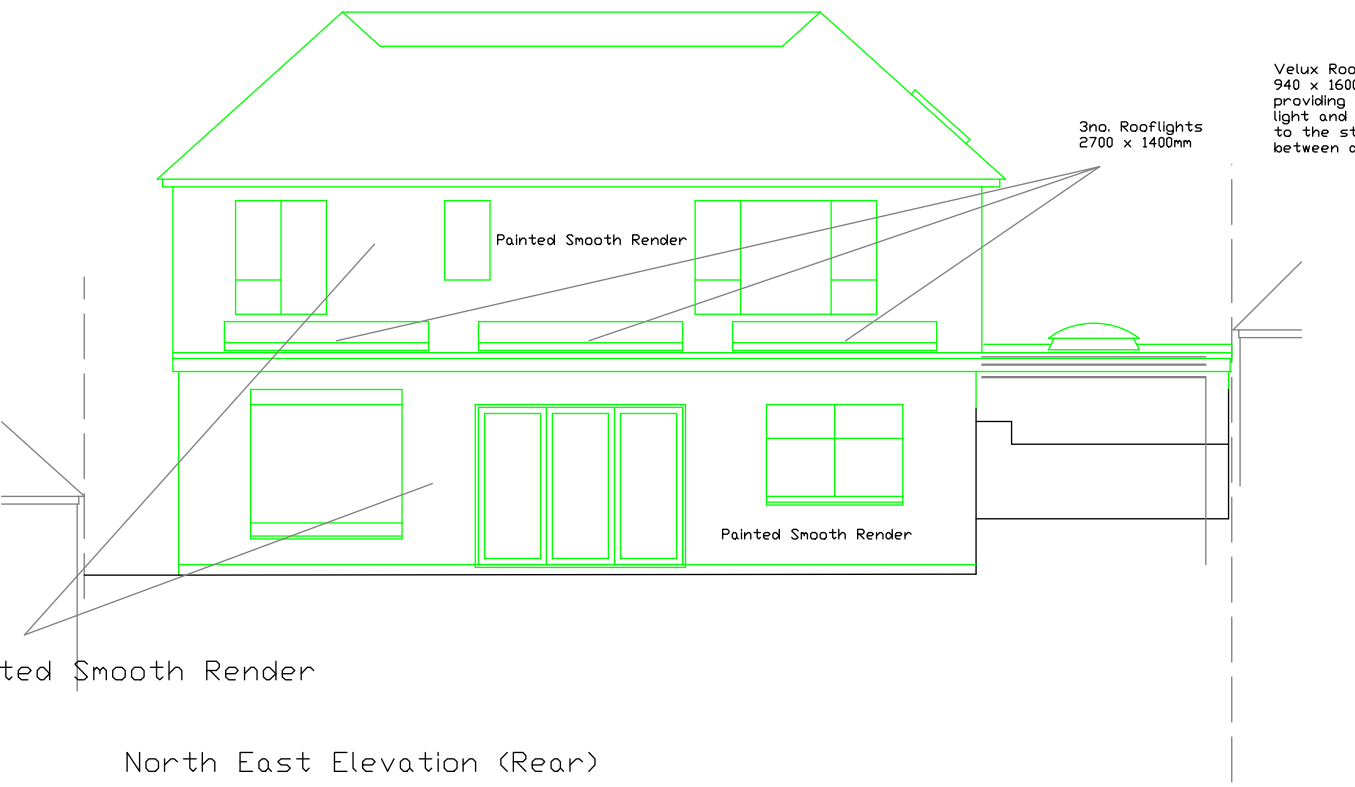

North East Elevation (Rear)

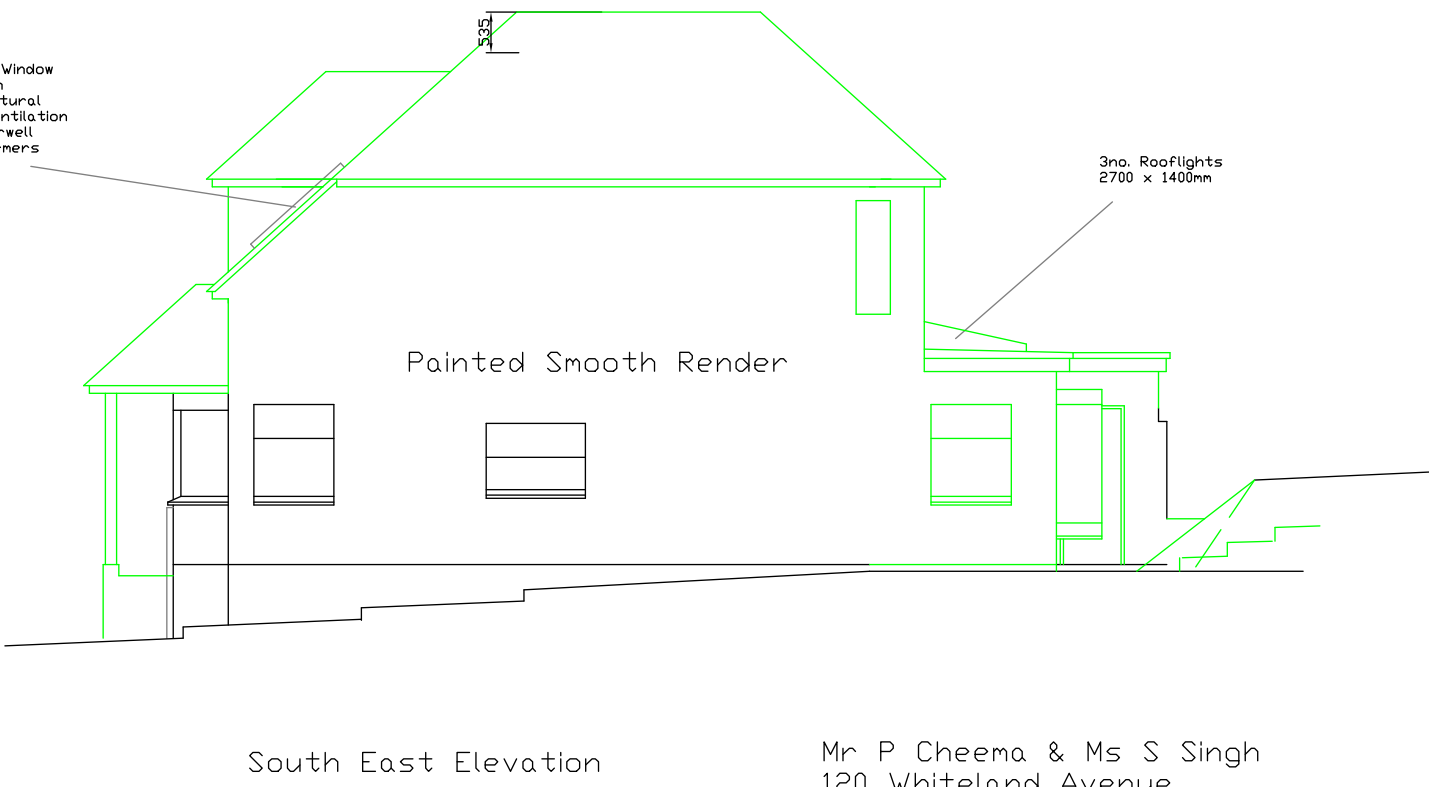

South East Elevation


Mr P Cheema & Ms S Singh  
120 Whiteland Avenue,  
Chorleywood, Herts WD3 5RG




Title :-  
Proposed Elevations

Scale 1 : 100 @A3 Date 11/05/22

Prepared by:-  
Nigel G Hammond MCIOB

DRW. NO. 04 Rev J

 

 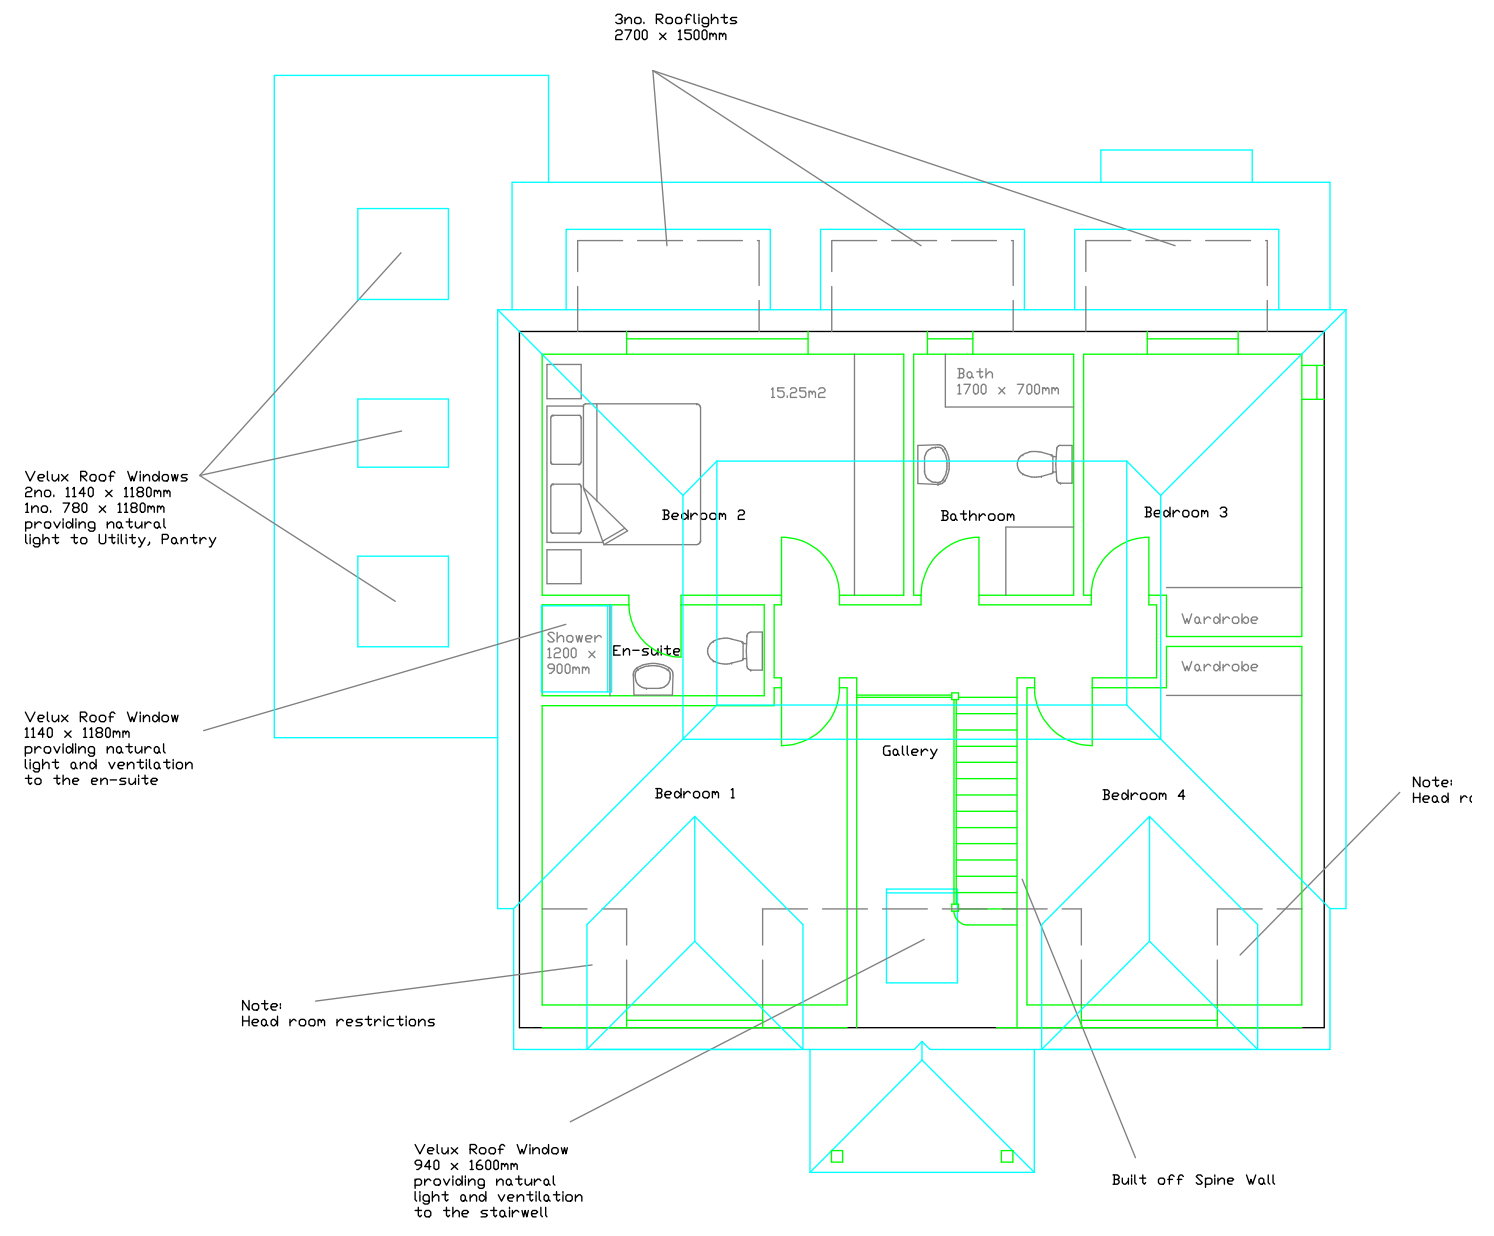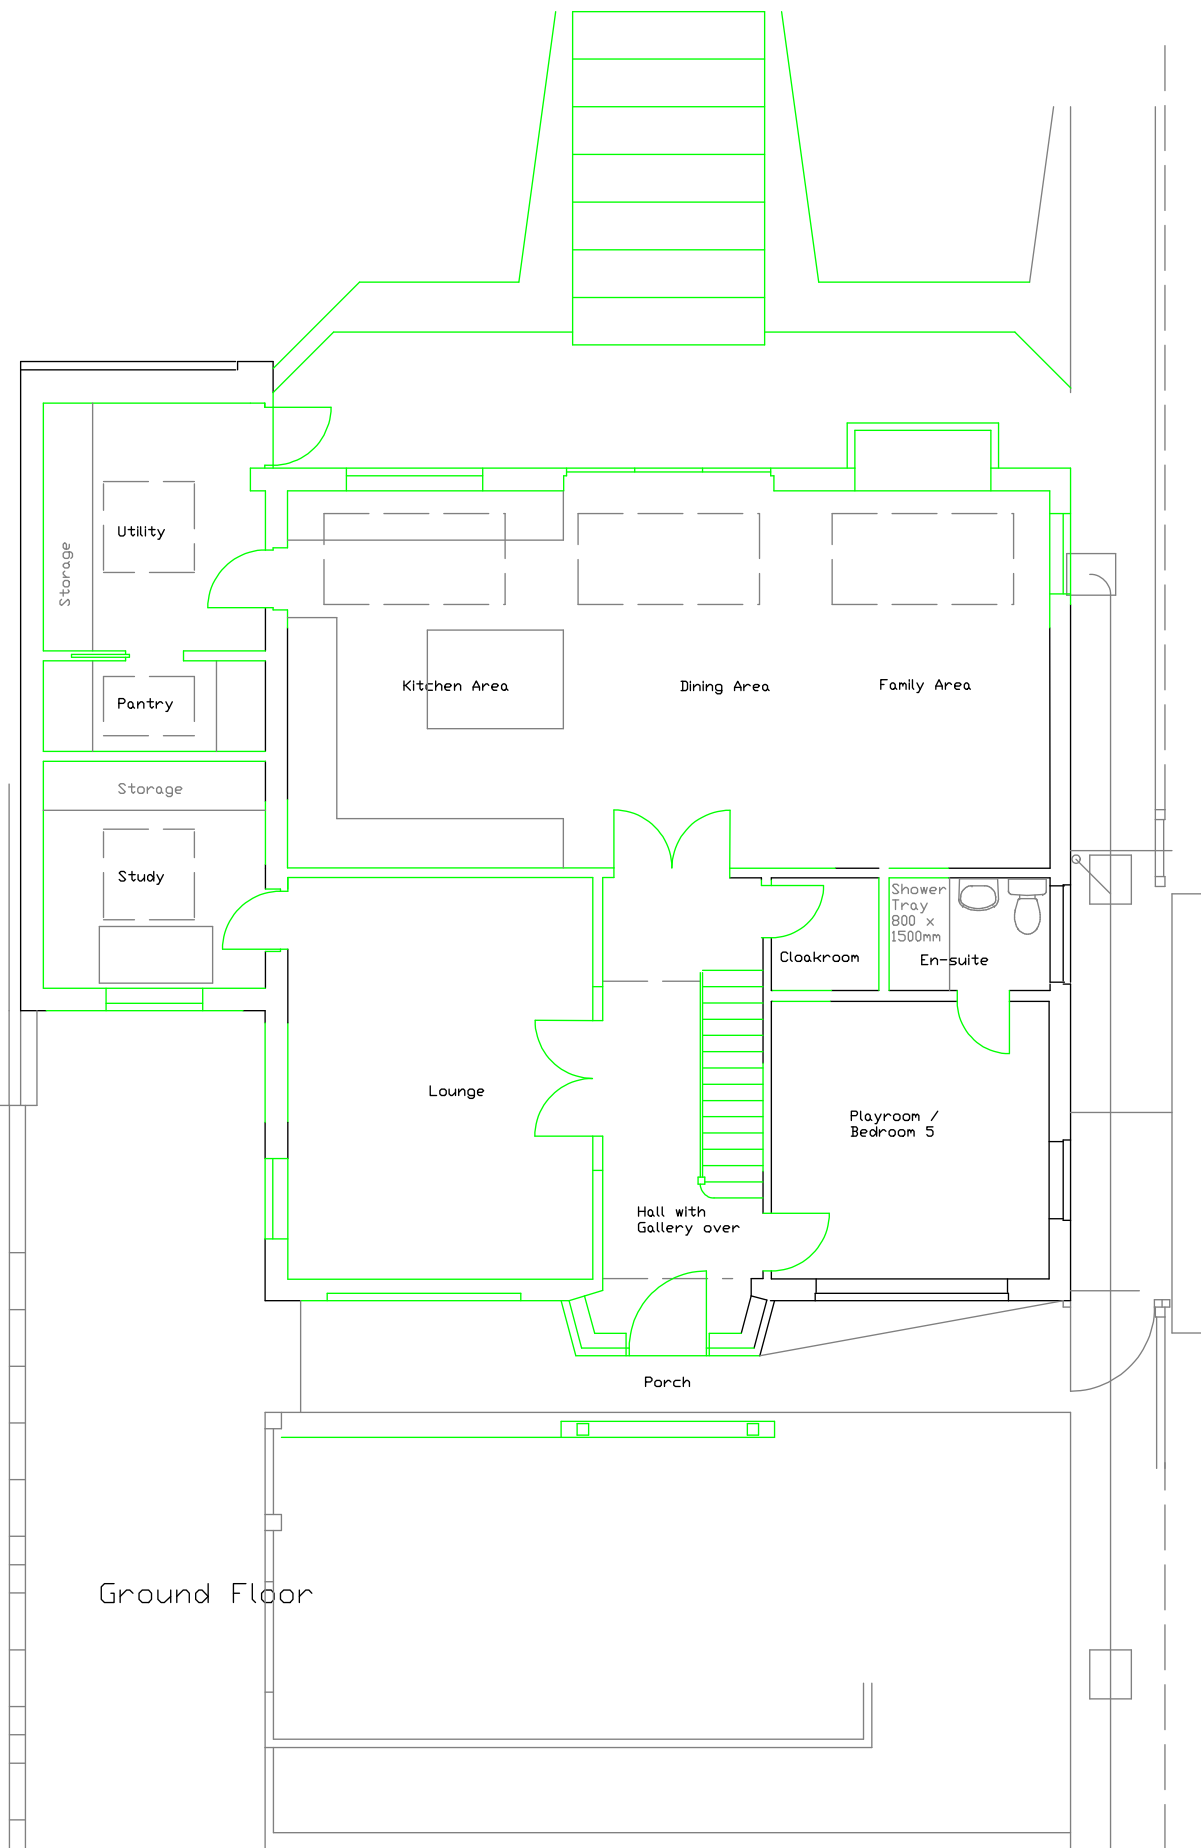

Proposed Extension for :-  
 Mr P Cheema & Ms S Singh  
 120 Whiteland Avenue,  
 Chorleywood, Herts WD3 5RG

Title :-  
 Proposed Floor Plans


Scale 1 : 100 @A3 Date 09/05/22

Prepared by:-  
 Nigel G Hammond MCIOB

DRW. NO. 5 Rev J



South West Elevation (Front) - Existing

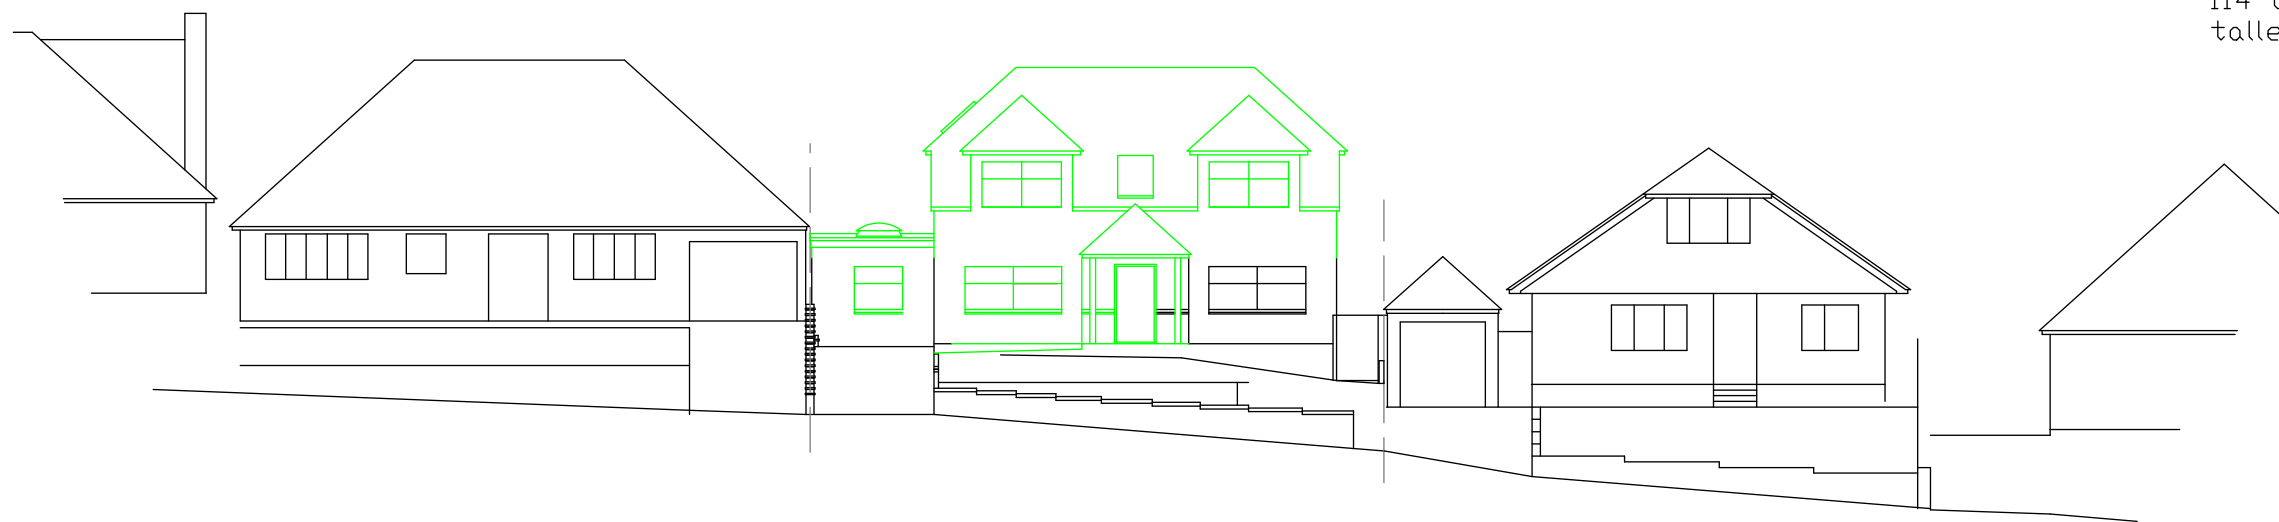

114 and 112 have taller ridge heights

South West Elevation (Front) - Proposed

Mr P Cheema & Ms S Singh  
120 Whiteland Avenue,  
Chorleywood, Herts WD3 5RG

Title :-  
Street Scene

Scale 1 : 200 @A3 Date 11/05/22

Prepared by:-  
Nigel G Hammond MCIOB

DRW. NO. 06 Rev E