



Site Location Plan - 2 Winton Crescent, WD3 3QX

 

Plan Produced for: Mr Sid Aneja
Date Produced: 16 Mar 2021
Plan Reference Number: TQRQM21075165232971
Scale: 1:1250 @ A4

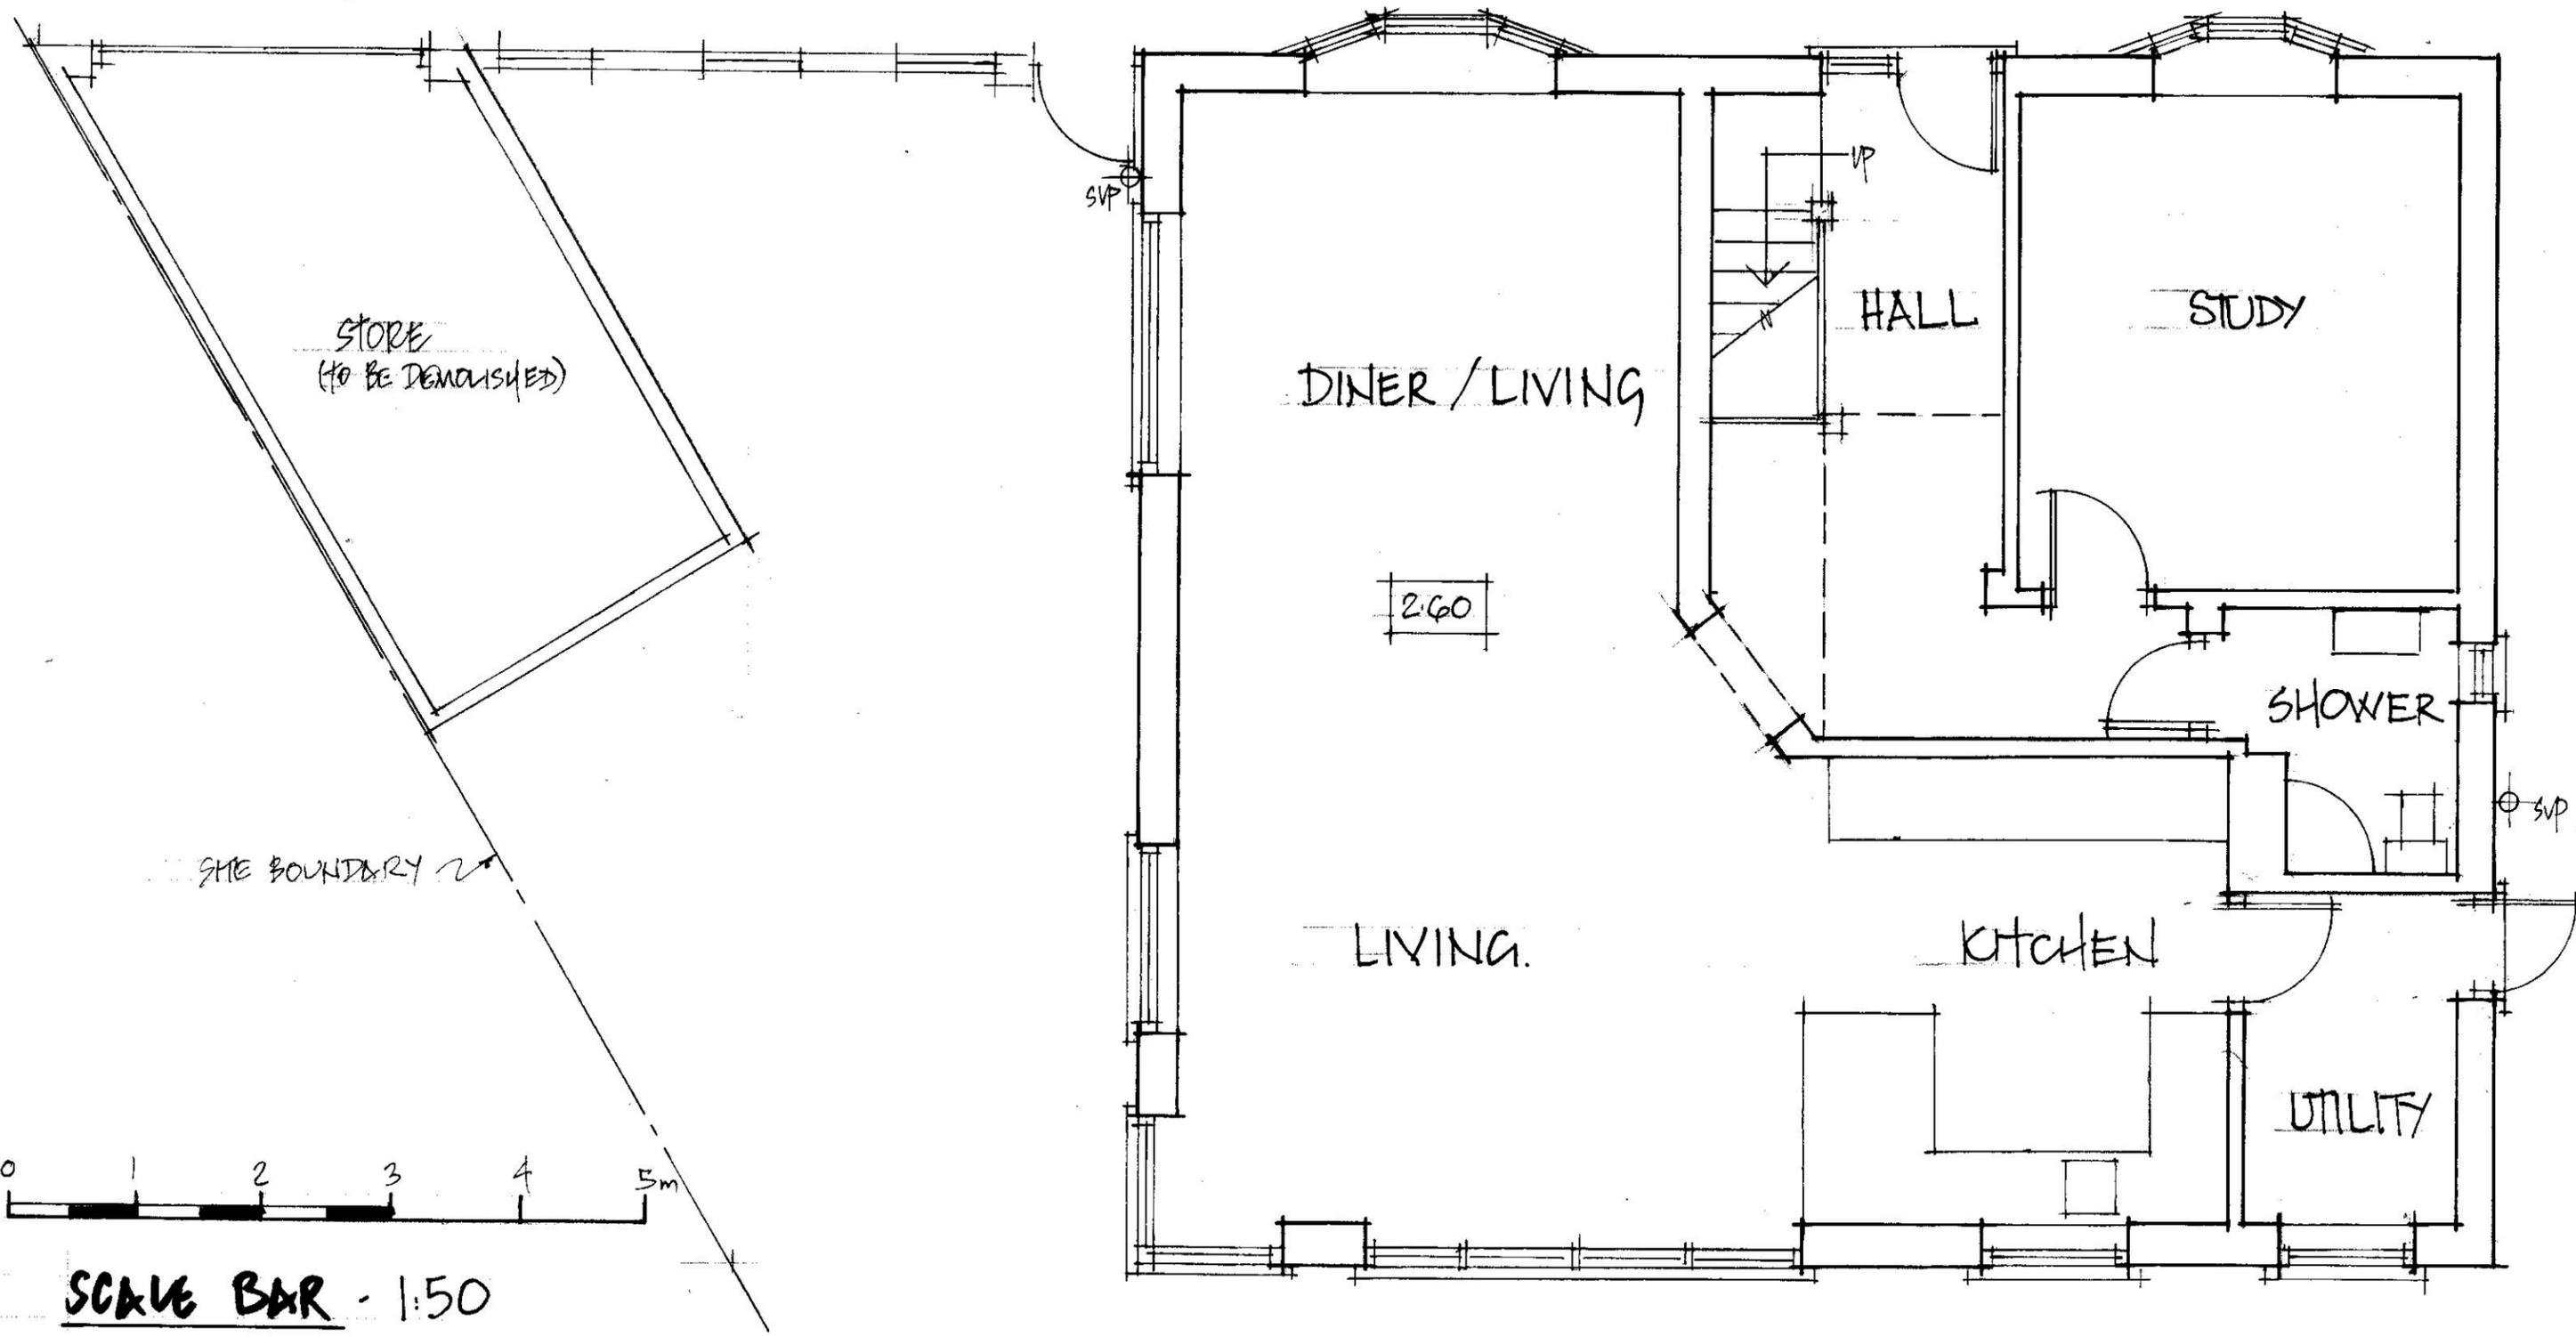


EXISTING GROUND FLOOR PLAN - 1:50

A3.

| | | |
|---|---------------|-------------------|
| SURVEY AS EXISTING 2 WINTON CRESCENT CROXLEY GREEN W3 3QX (THREE RIVERS COUNCIL) | MR. S. ANEJA. | M. BURNAND. |
| | SCALE 1:50 | |
| | DRG: 0412/1 | TEL: 07436 115850 |



FRONT - 1:100

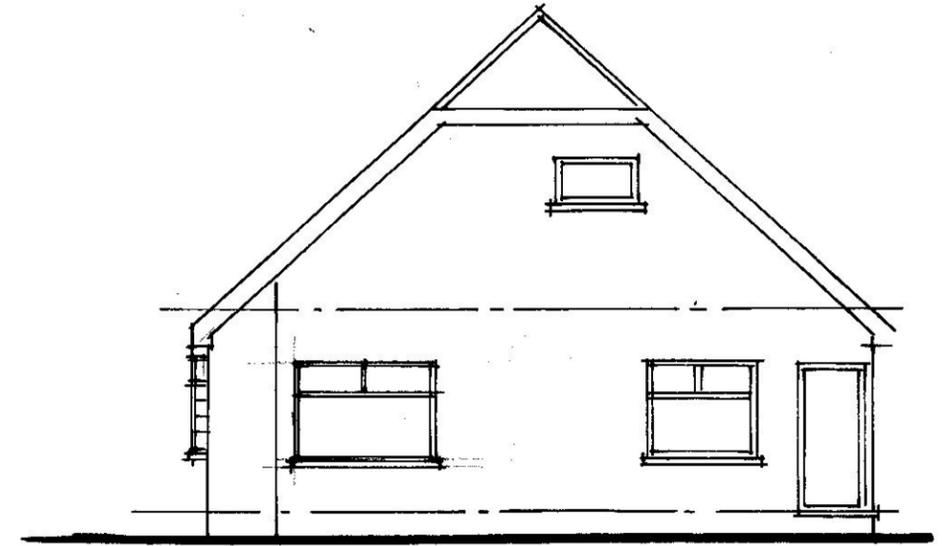

SIDE - 1:100




REAR - 1:100

EXISTING ELEVATIONS - 1:100



SCALE BAR - 1:100

| | | | |
|----|--|---------------|-------------------|
| A3 | EXISTING ELEVATIONS. | MR. S. ANEJA | M. BURNAND. |
| | 2 WINTON CRESCENT, CROXLEY GREEN, WD3 3QX | SCALE: 1:100 | |
| | | DRG: 0412 / G | TEL: 07436 115850 |

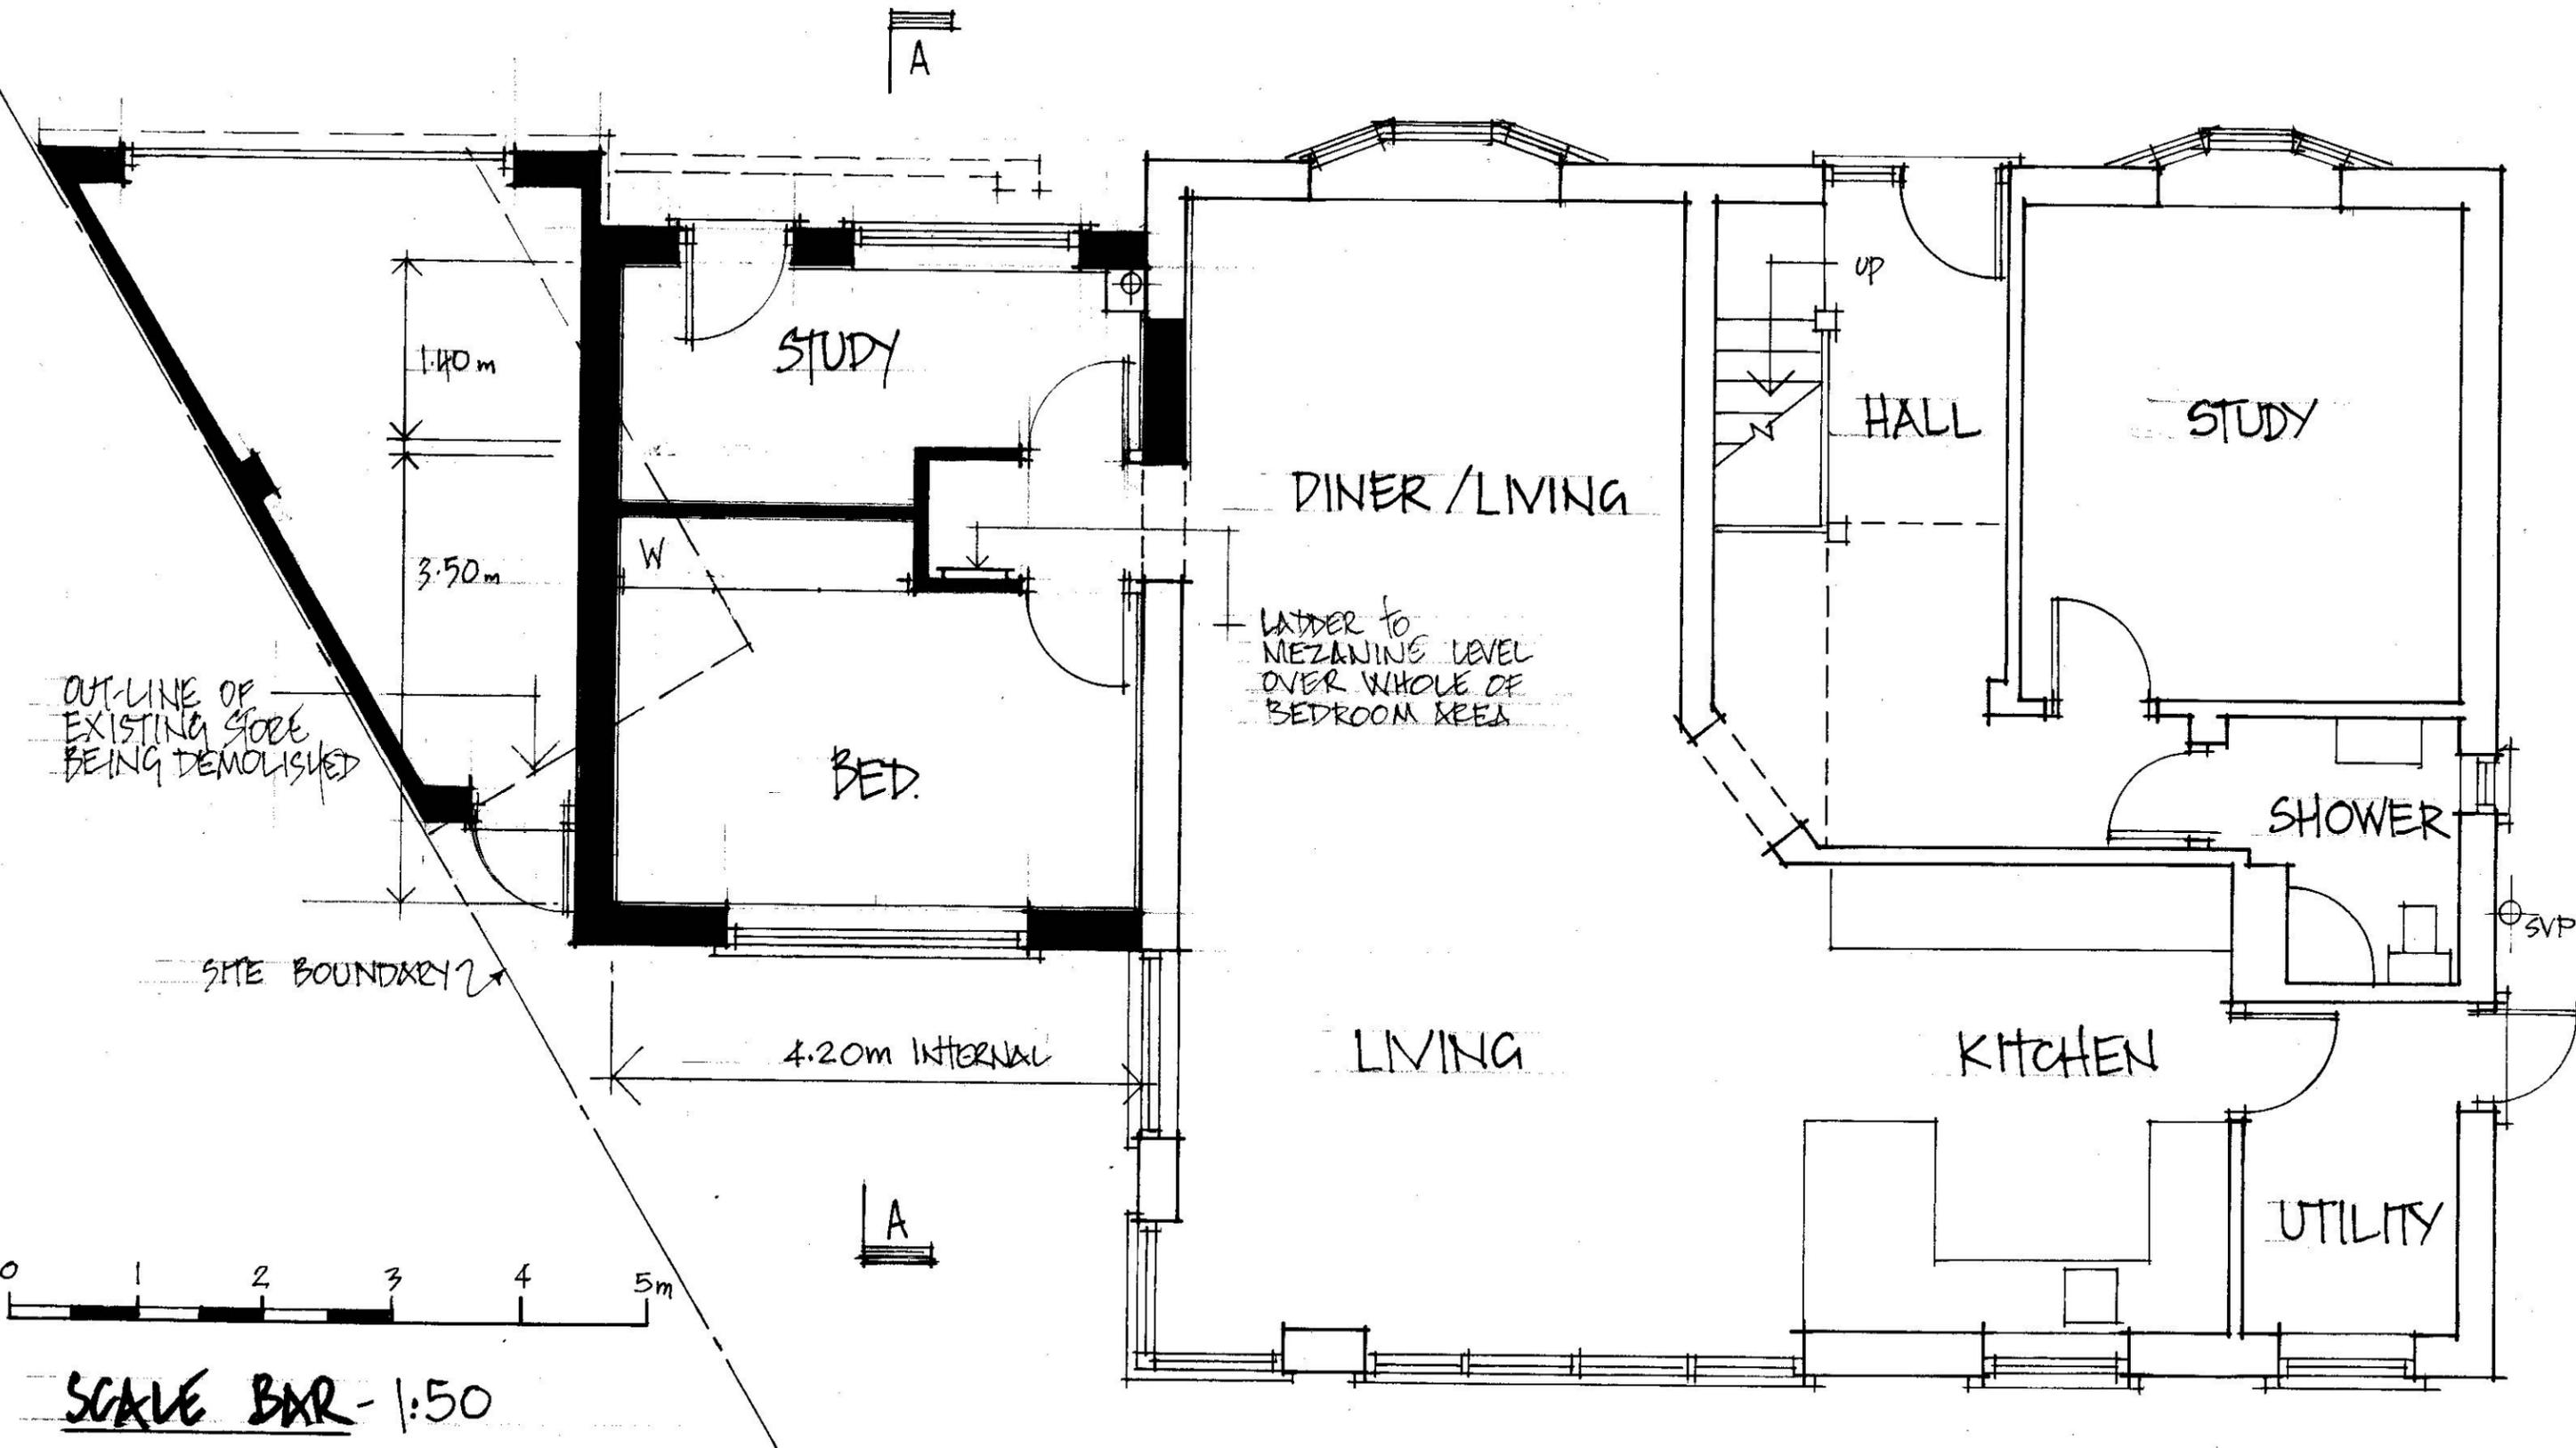


SCALE BAR - 1:50

PROPOSED GROUND FLOOR PLAN - 1:50

A3.

| | | |
|--|---------------|-------------------|
| SIDE EXTENSION. 2 WINTON CRESCENT, CROXLEY GREEN, WD3 3QX. | MR. S. ANEJA. | M. BURNAND. |
| | SCALE: 1:50 | |
| | DRG: 0412/3 | TEL: 07436 115850 |

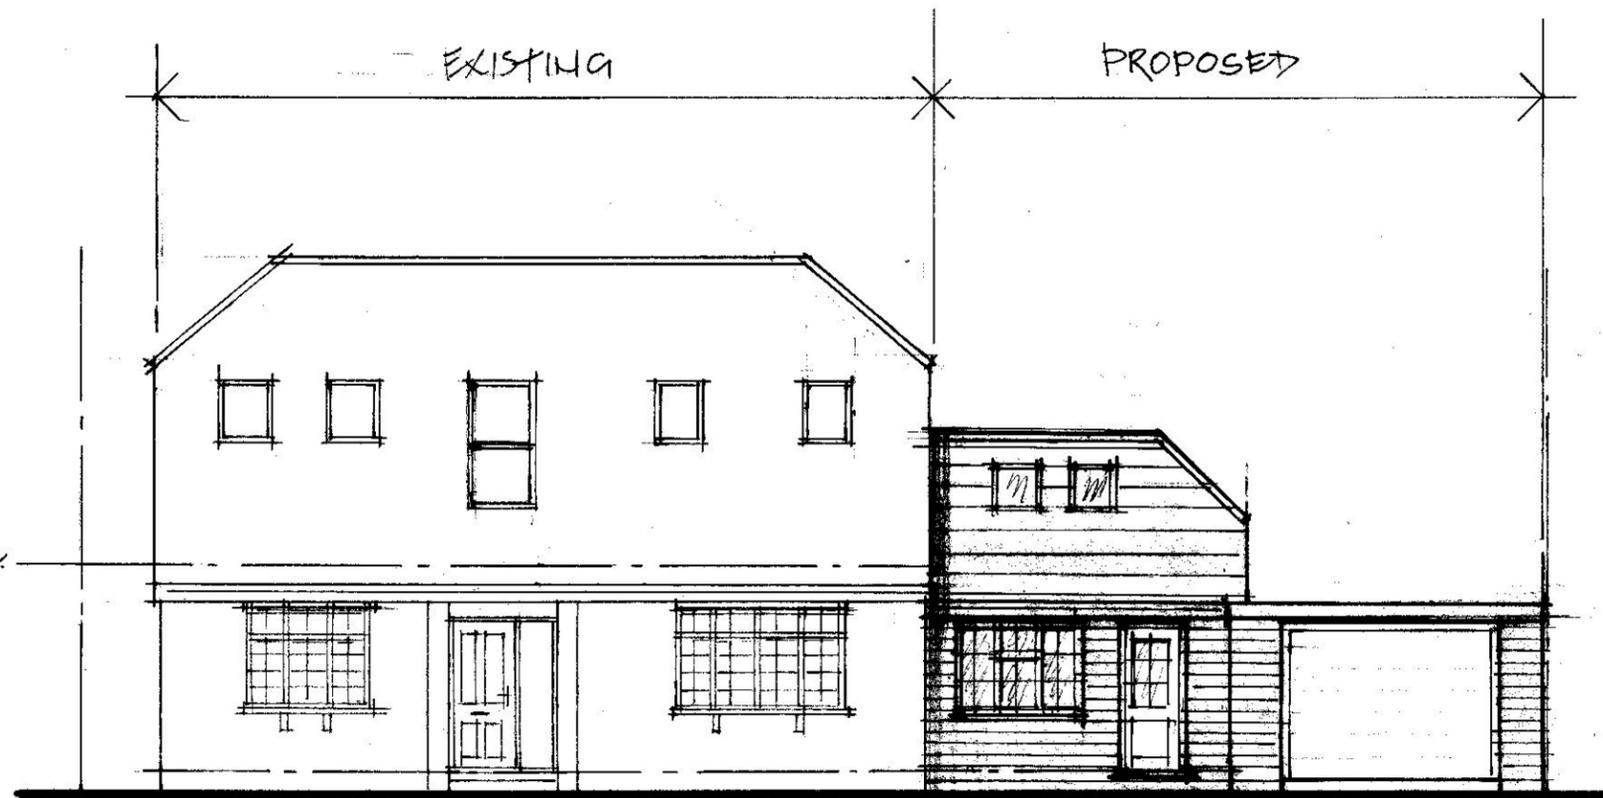

P.P.L.

FRONT - 1:100

EXTERNAL FINISHES
TO NEW WORKS TO
MATCH EXISTING
STRUCTURE.

VELUX ROOF WINDOWS
NOT PROJECTING
MORE THAN 150MM
ABOVE PLANE/
SLOPE OF ROOF



SIDE - 1:100

PROPOSED ELEVATIONS - 1:100



SCALE BAR - 1:100



REAR - 1:100

A3

| | | |
|---|---------------|-------------------|
| SIDE EXTENSION. 2 WINTON CRESCENT CROXLEY GREEN WD3 3QX | MR. S. ANEJA | M. BURNAUD. |
| | SCALE: 1:100 | |
| | DRG: 0412/5 B | TEL: 07436 115850 |