

VISUAL SCALE 1:500 @ A3

# LANGLEY

Planning & Design

Copse Farm House, Brookshill Drive, Harrow, HA3 6SB

[www.LangleyPlanning.co.uk](http://www.LangleyPlanning.co.uk) [info@LangleyPlanning.co.uk](mailto:info@LangleyPlanning.co.uk)

Mr & Mrs Eastman

128 Baldwins Lane Croxley  
Green WD3 3LJ

Proposed Site Plan

Project number 5634586

Date 03/2021

Drawn by DKH


Checked by ELG

## SP01.5


Scale 1 : 500 @ A3



**P1** Ground Floor  
1 : 100

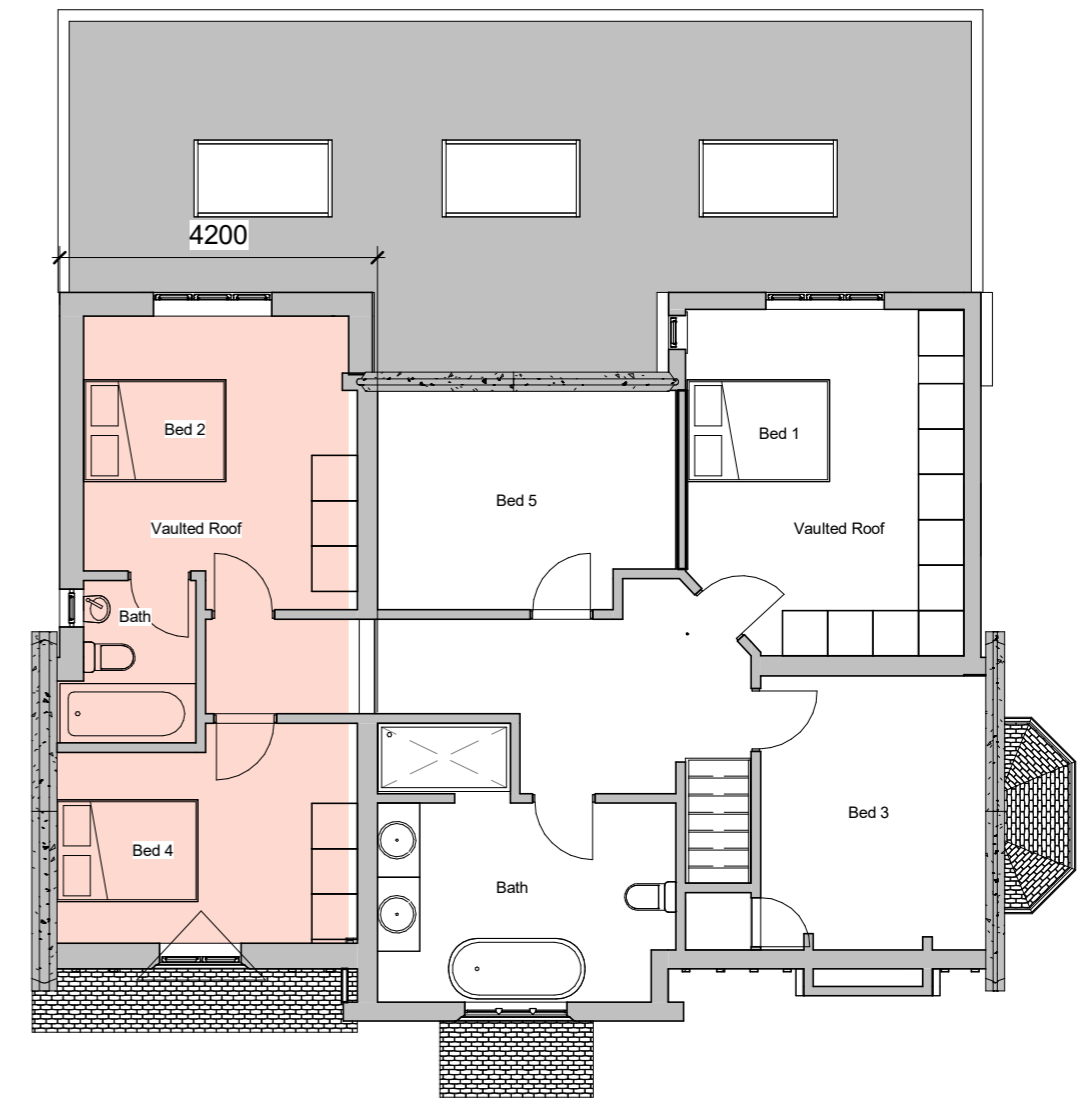

**P2** First Floor  
1 : 100

 

VISUAL SCALE 1:100 @ A3

**LANGLEY**  
Planning & Design

Copse Farm House, Brookshill Drive, Harrow, HA3 6SB  
www.LangleyPlanning.co.uk info@LangleyPlanning.co.uk

Mr & Mrs Eastman  
128 Baldwins Lane Croxley  
Green WD3 3LJ

Proposed Plans	
Project number	5634586
Date	03/2021
Drawn by	DKH
Checked by	CLT
<b>P101.5</b>	
Scale	1 : 100 @ A3


**1 Proposed LHS**  
1 : 100



**2 Proposed Front**  
1 : 100



**3 Proposed RHS**  
1 : 100

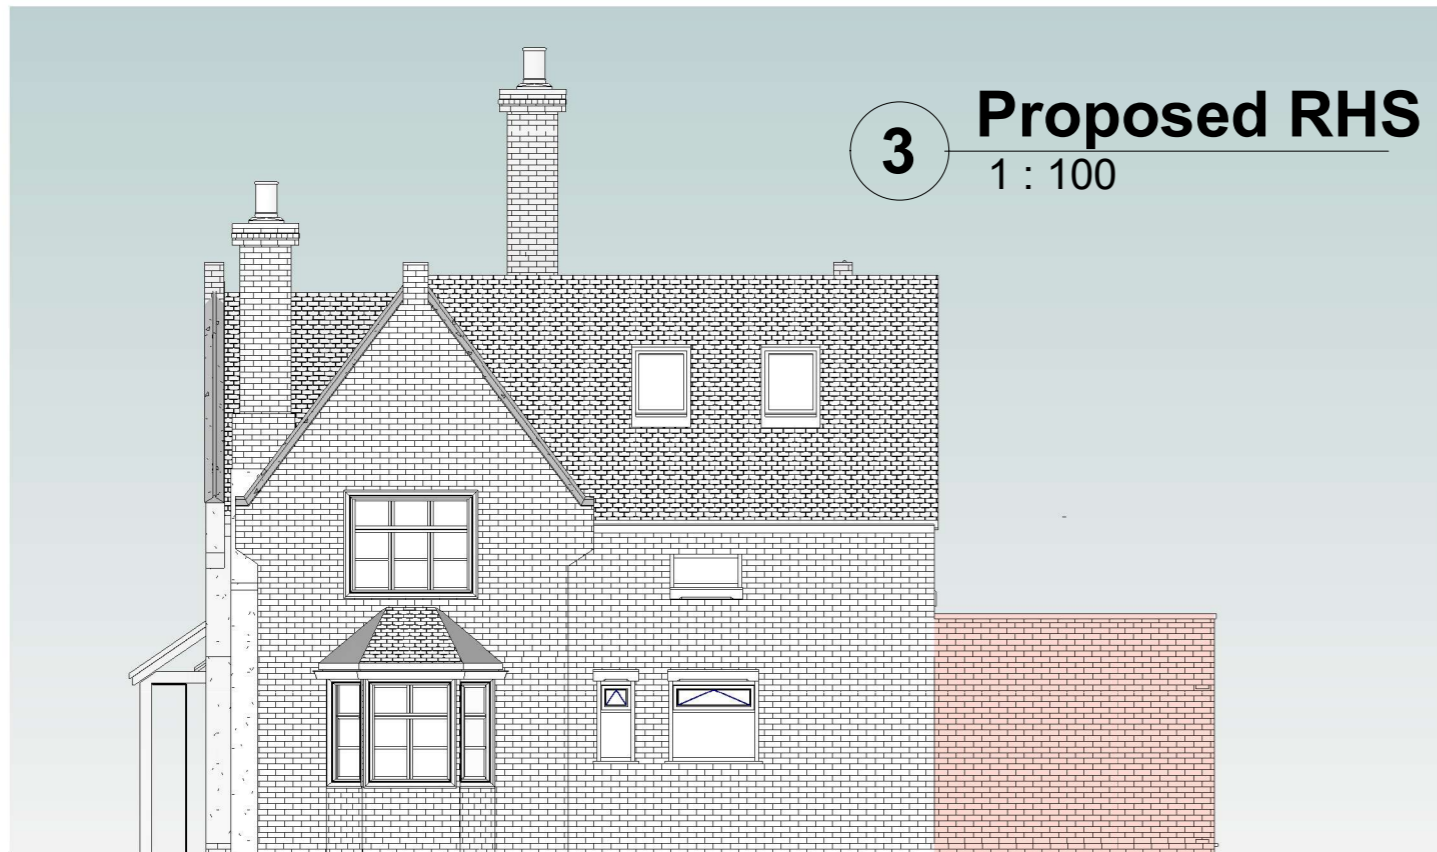


**4 Proposed Rear**  
1 : 100



**Notes**

Roof Materials to match existing  
Windows & Doors to match existing

 

VISUAL SCALE 1:100 @ A3

**LANGLEY**  
Planning & Design

Copse Farm House, Brookshill Drive, Harrow, HA3 6SB

www.LangleyPlanning.co.uk info@LangleyPlanning.co.uk

Mr & Mrs Eastman

128 Baldwins Lane Croxley  
Green WD3 3LJ

Proposed Elevations

Project number 5634586

Date 03/2021

Drawn by DKH

Checked by ELG

**P102.5**


Scale 1 : 100 @ A3



Proposed Rear



Proposed Front

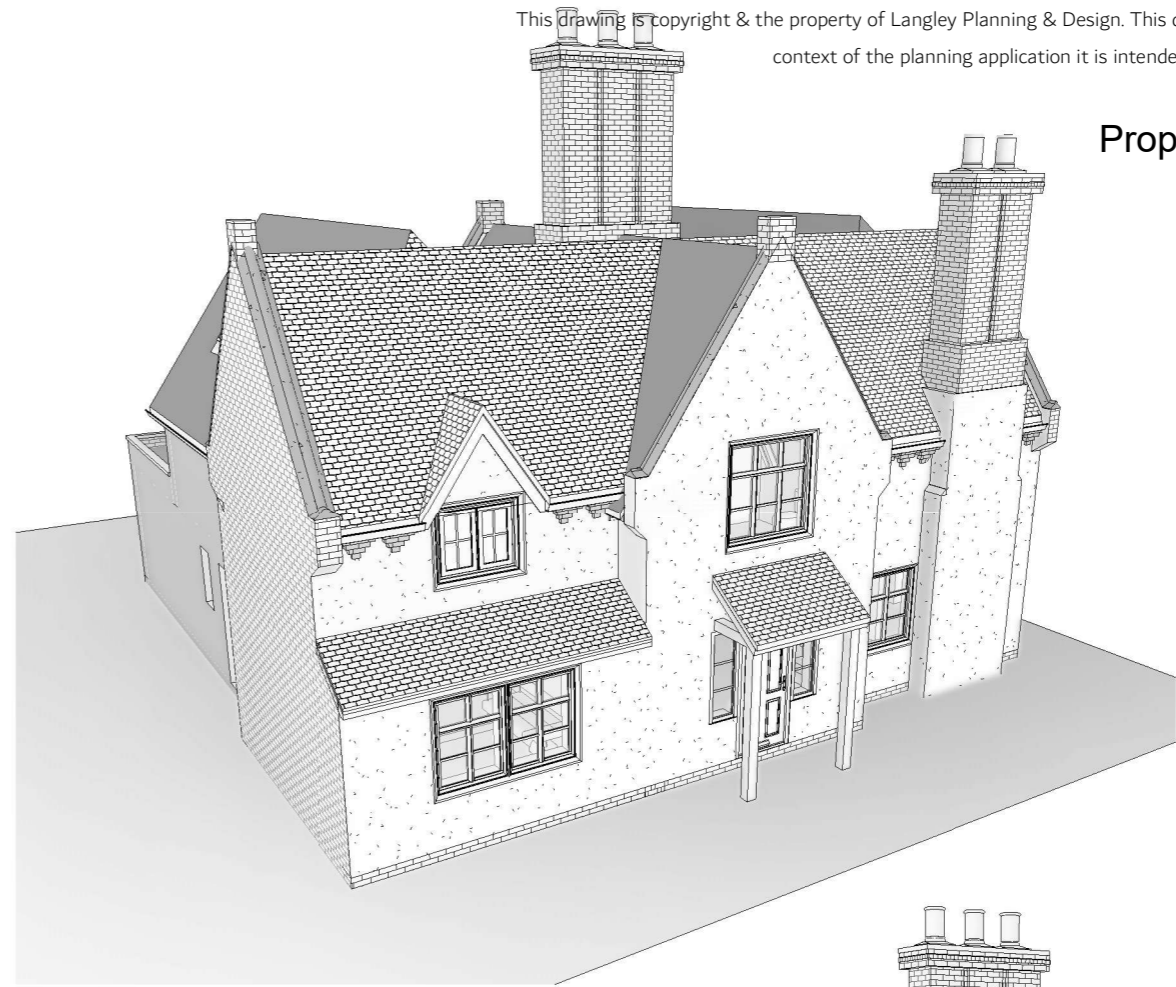

Existing Front



Existing Rear



**LANGLEY**  
Planning & Design

Copse Farm House, Brookhill Drive, Harrow, HA3 6SB

www.LangleyPlanning.co.uk info@LangleyPlanning.co.uk

Mr & Mrs Eastman

128 Baldwins Lane Croxley  
Green WD3 3LJ

Proposed 3D Views

Project number 5634586

Date 03/2021

Drawn by DKH

Checked by ELG

**P103.5**

Scale @ A3