



© Crown copyright and database rights 2020 Ordnance Survey 100048957. The representation of road, track or path is no evidence of a boundary or right of way. The representation of features as lines is no evidence of a property boundary.

Supplied by: [www.ukmapcentre.com](http://www.ukmapcentre.com)  
Serial No: 188020  
Centre Coordinates: 508015, 196388  
Production Date: 03/07/2020 10:51:32






EXISTING FRONT ELEVATION SCALE 1:100



EXISTING SIDE ELEVATION SCALE 1:100



EXISTING REAR ELEVATION SCALE 1:100

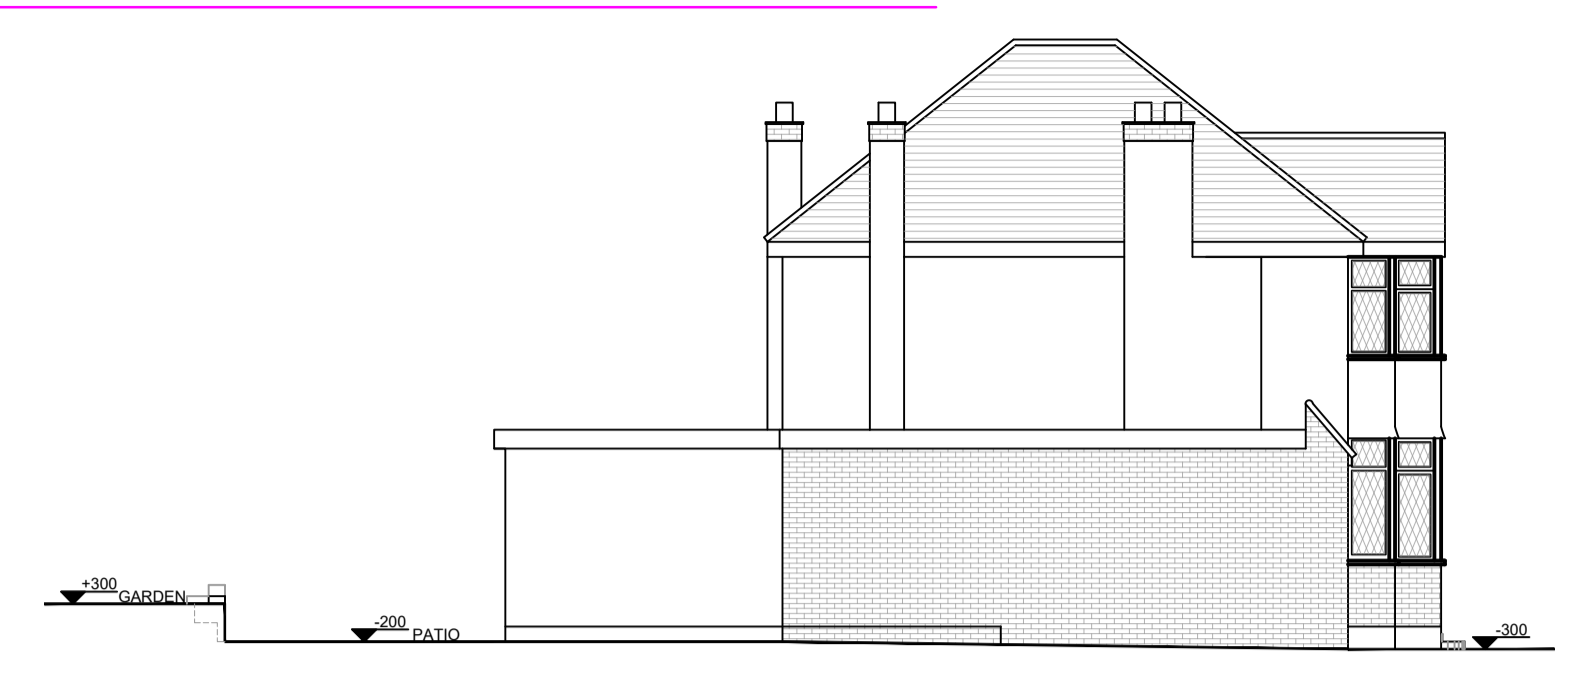

EXISTING SIDE ELEVATION SCALE 1:100




PROPOSED FRONT ELEVATION SCALE 1:100




PROPOSED SIDE ELEVATION SCALE 1:100




PROPOSED REAR ELEVATION SCALE 1:100

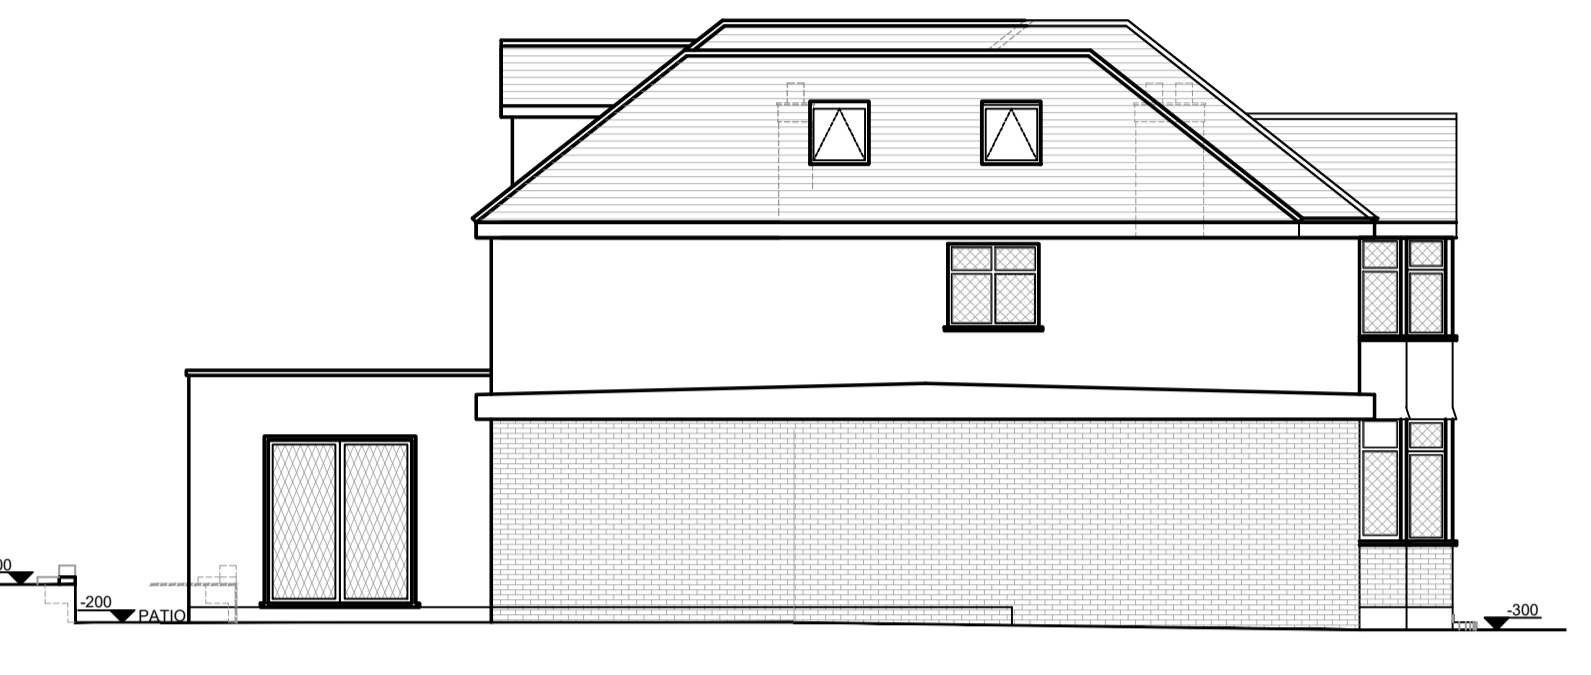


PROPOSED SIDE ELEVATION SCALE 1:100

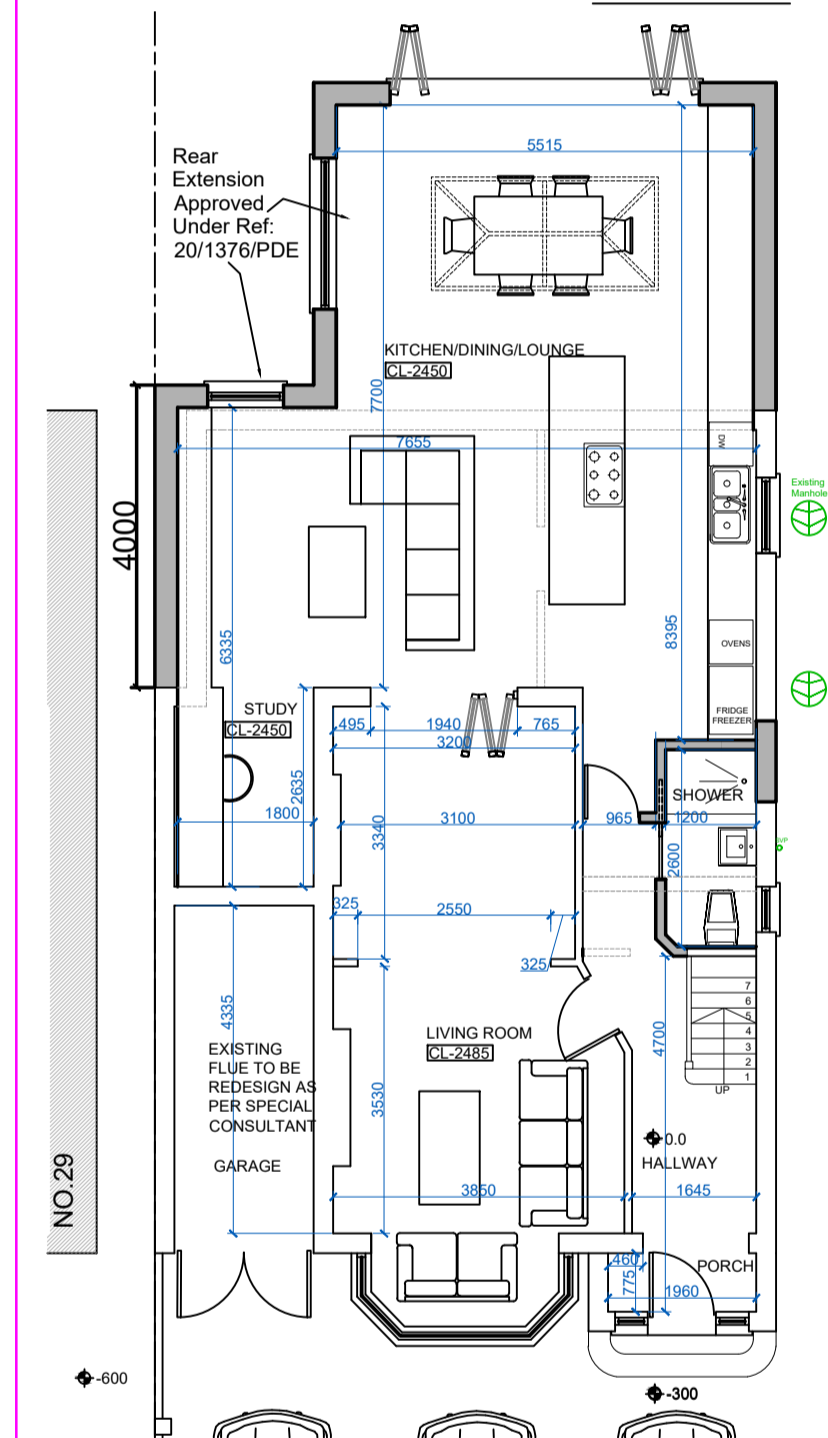


PROPOSED GROUND FLOOR PLAN SCALE 1:100

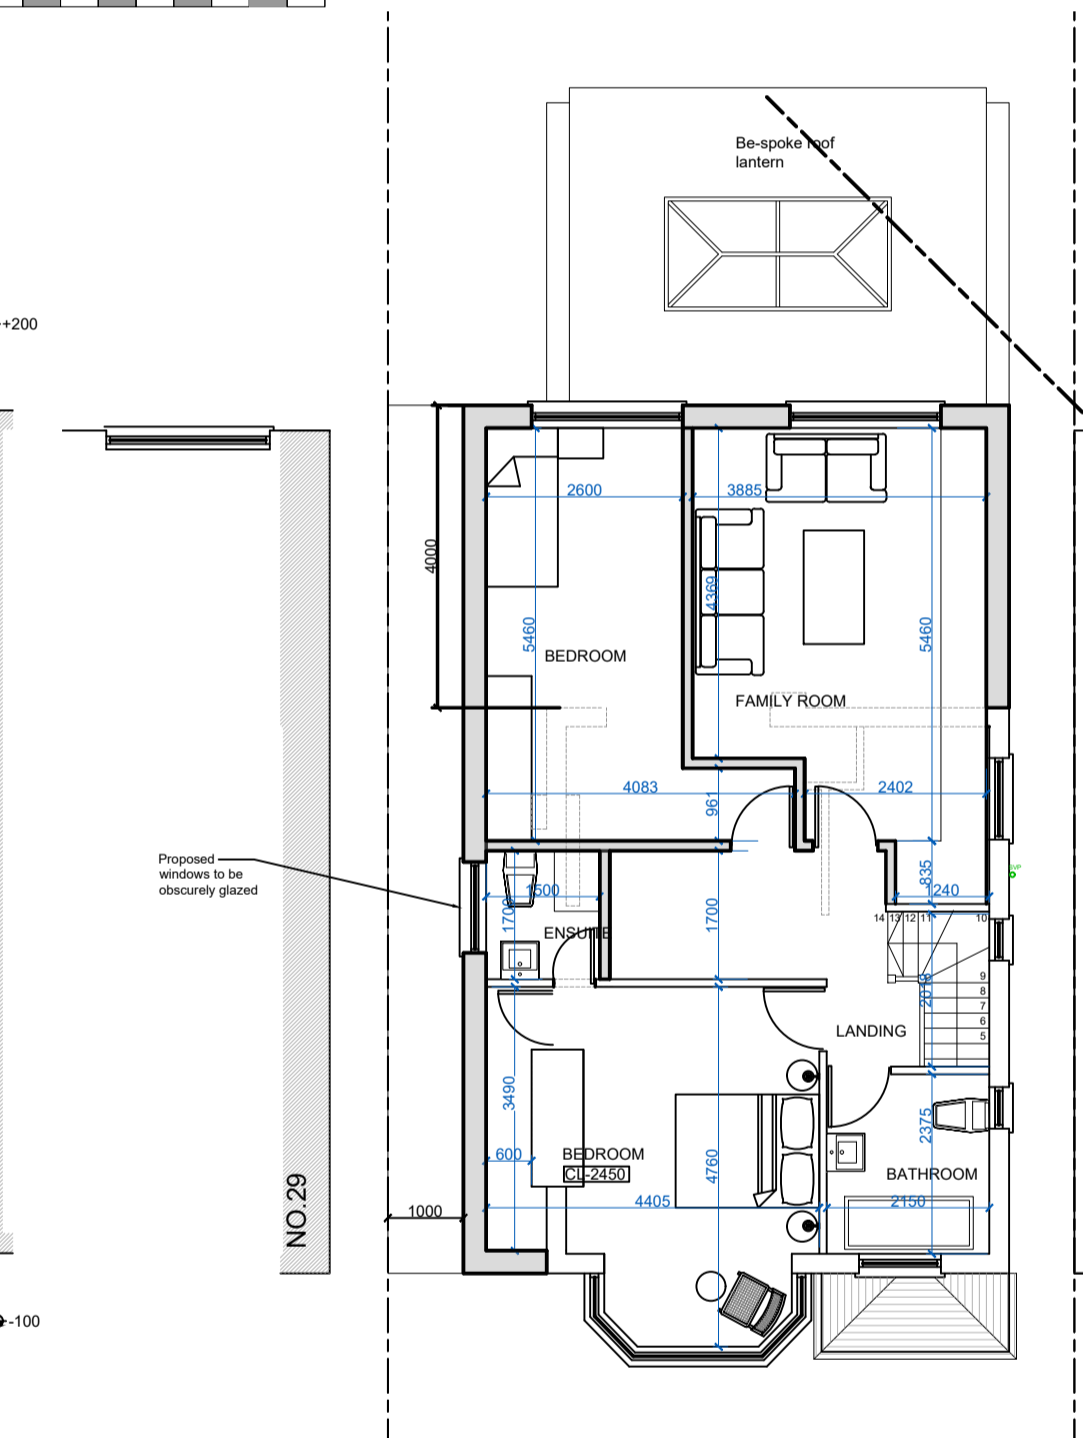


PROPOSED FIRST FLOOR PLAN SCALE 1:100

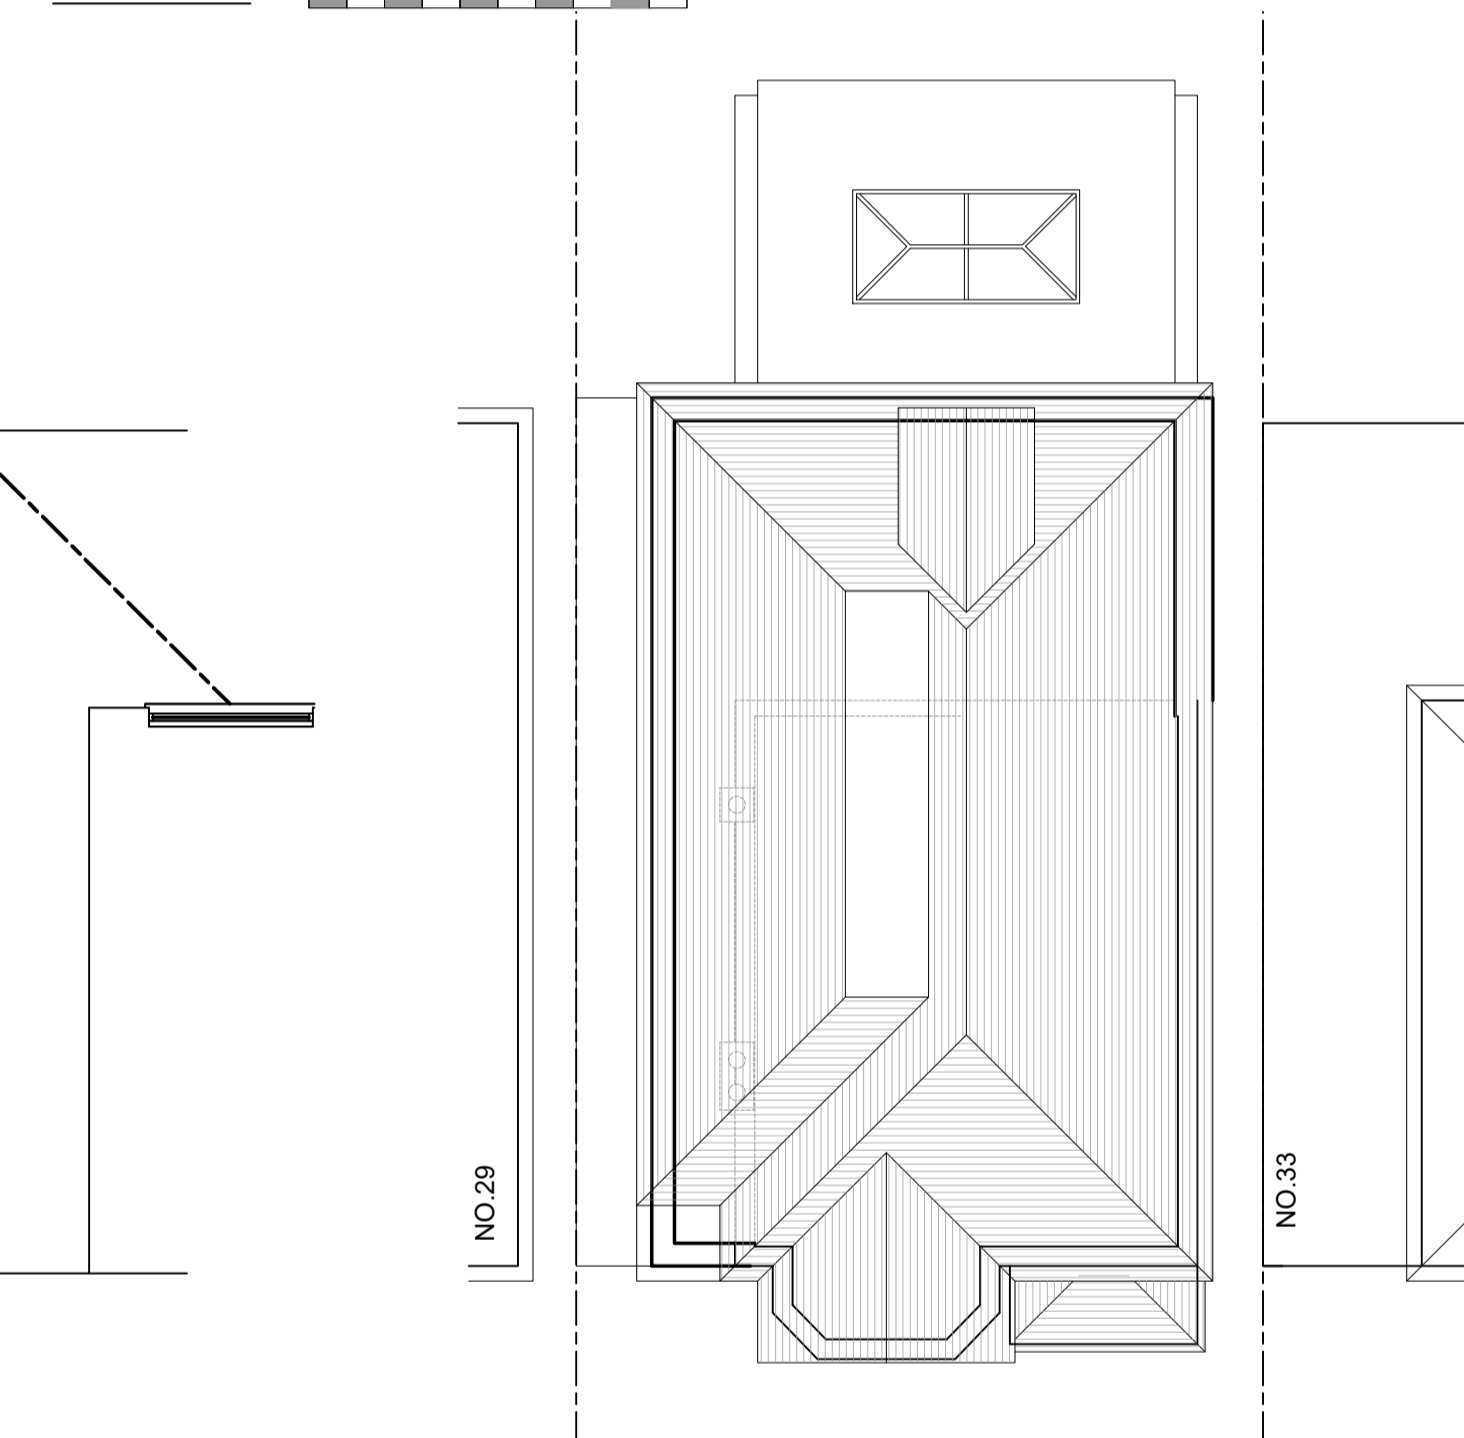


PROPOSED ROOF PLAN SCALE 1:100

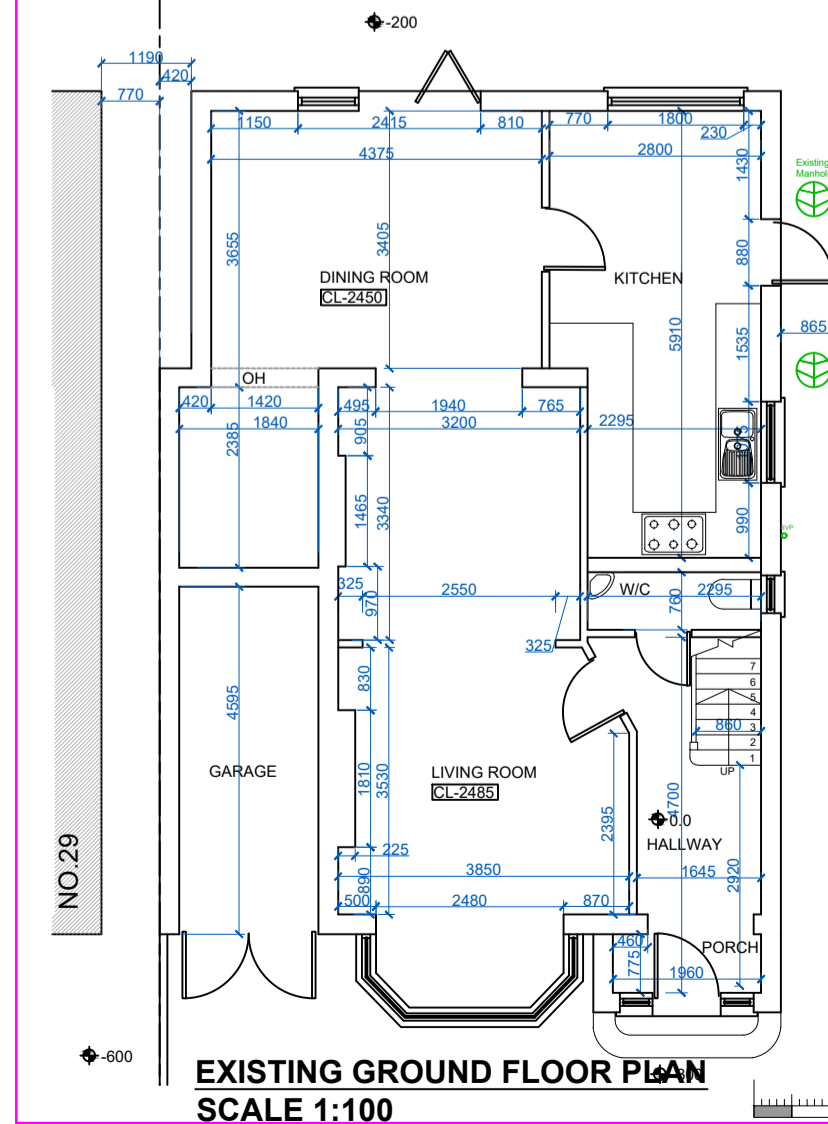


EXISTING GROUND FLOOR PLAN SCALE 1:100

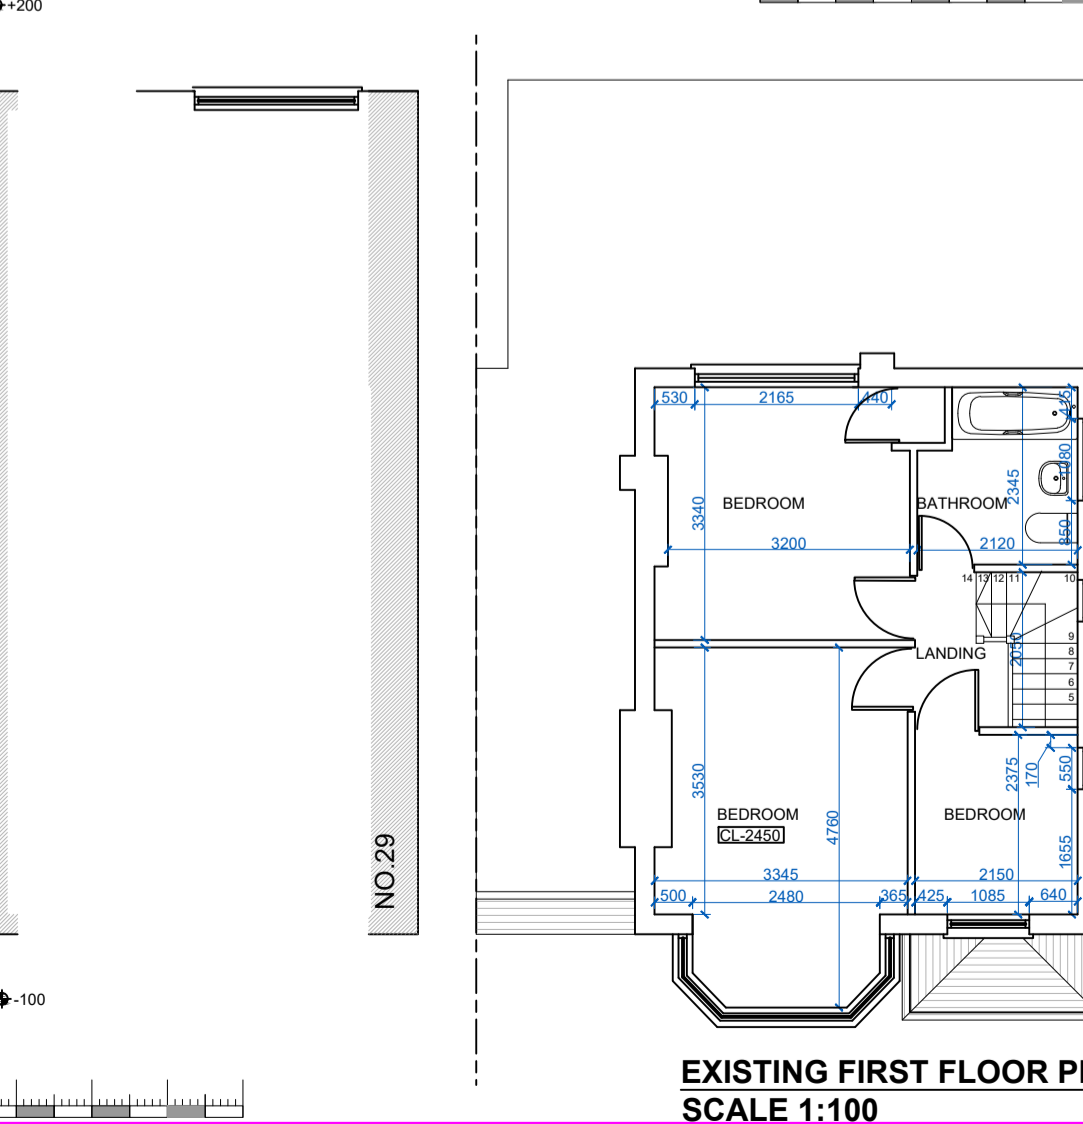


EXISTING FIRST FLOOR PLAN SCALE 1:100

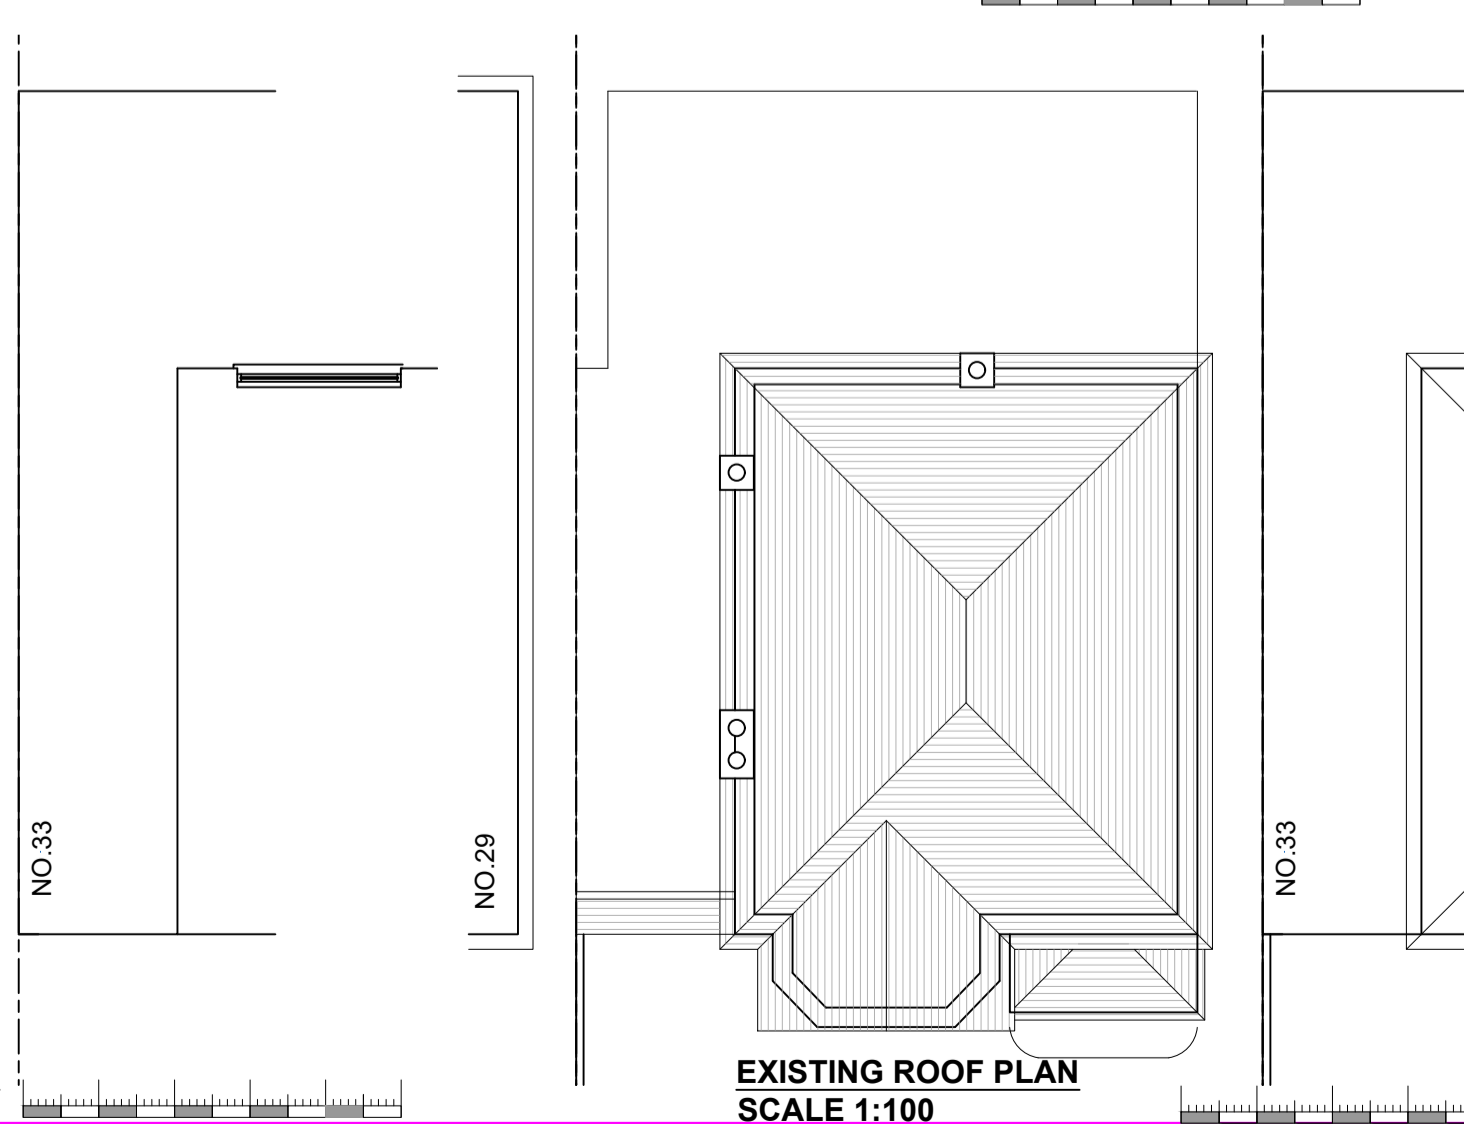

EXISTING ROOF PLAN SCALE 1:100

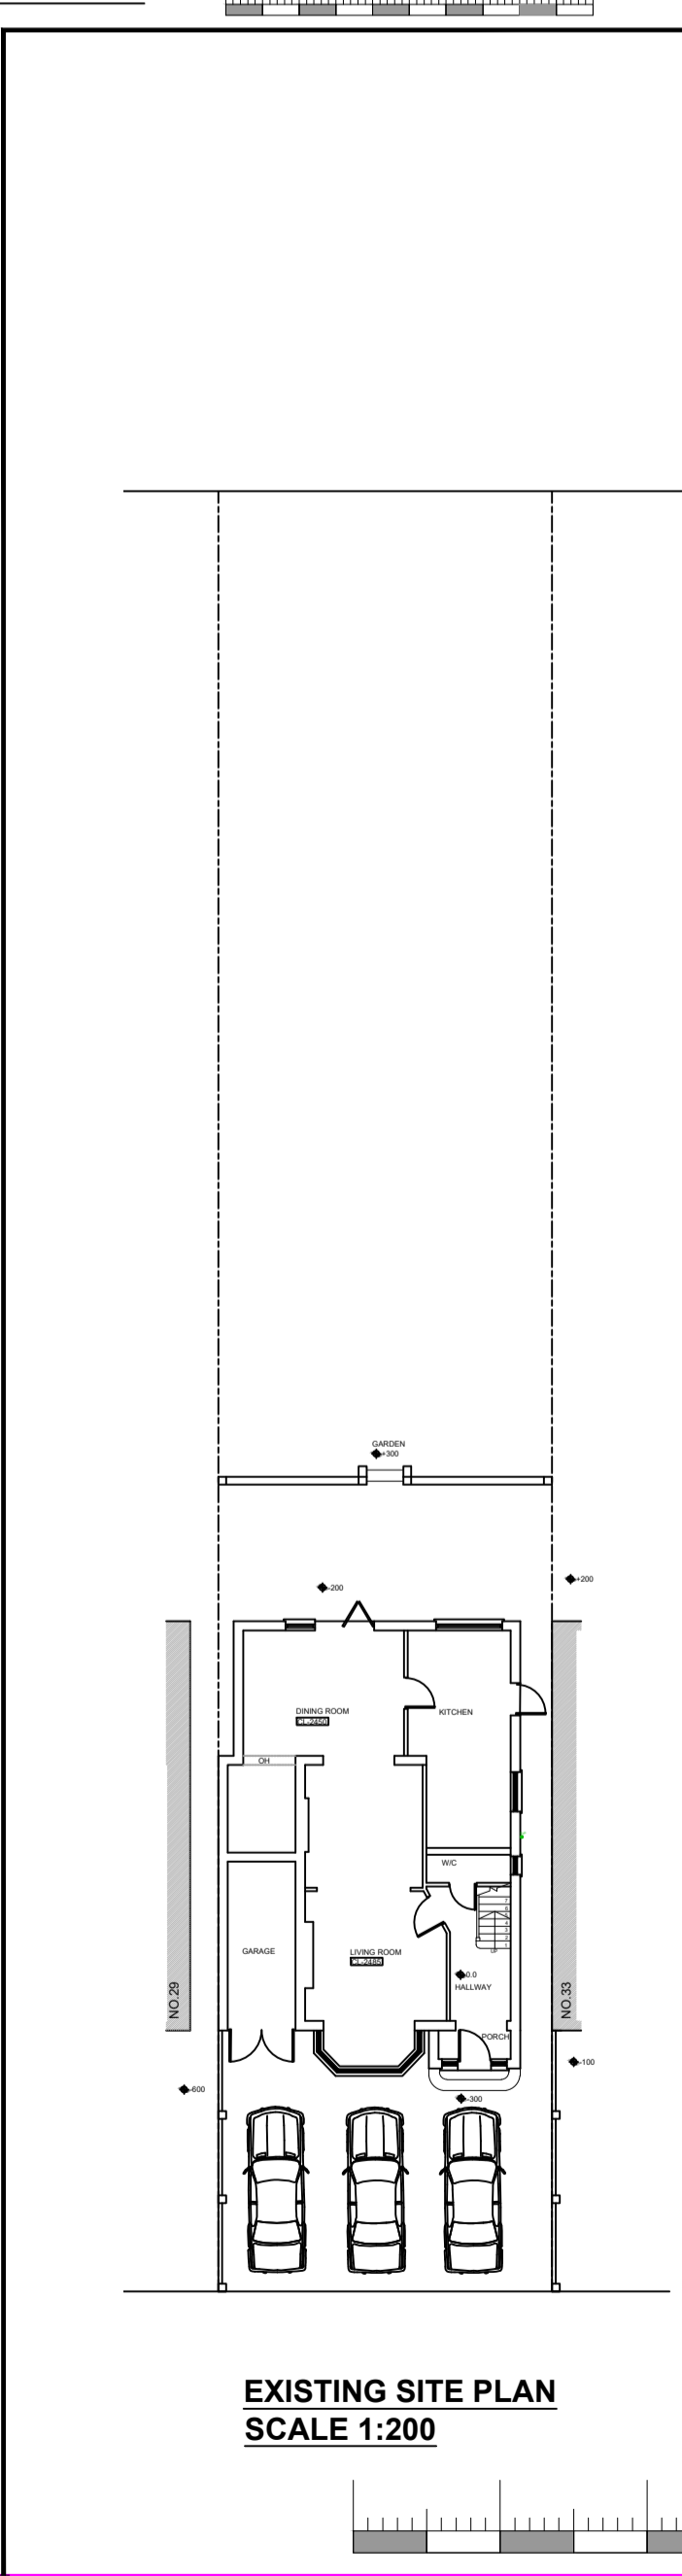


EXISTING SITE PLAN SCALE 1:200

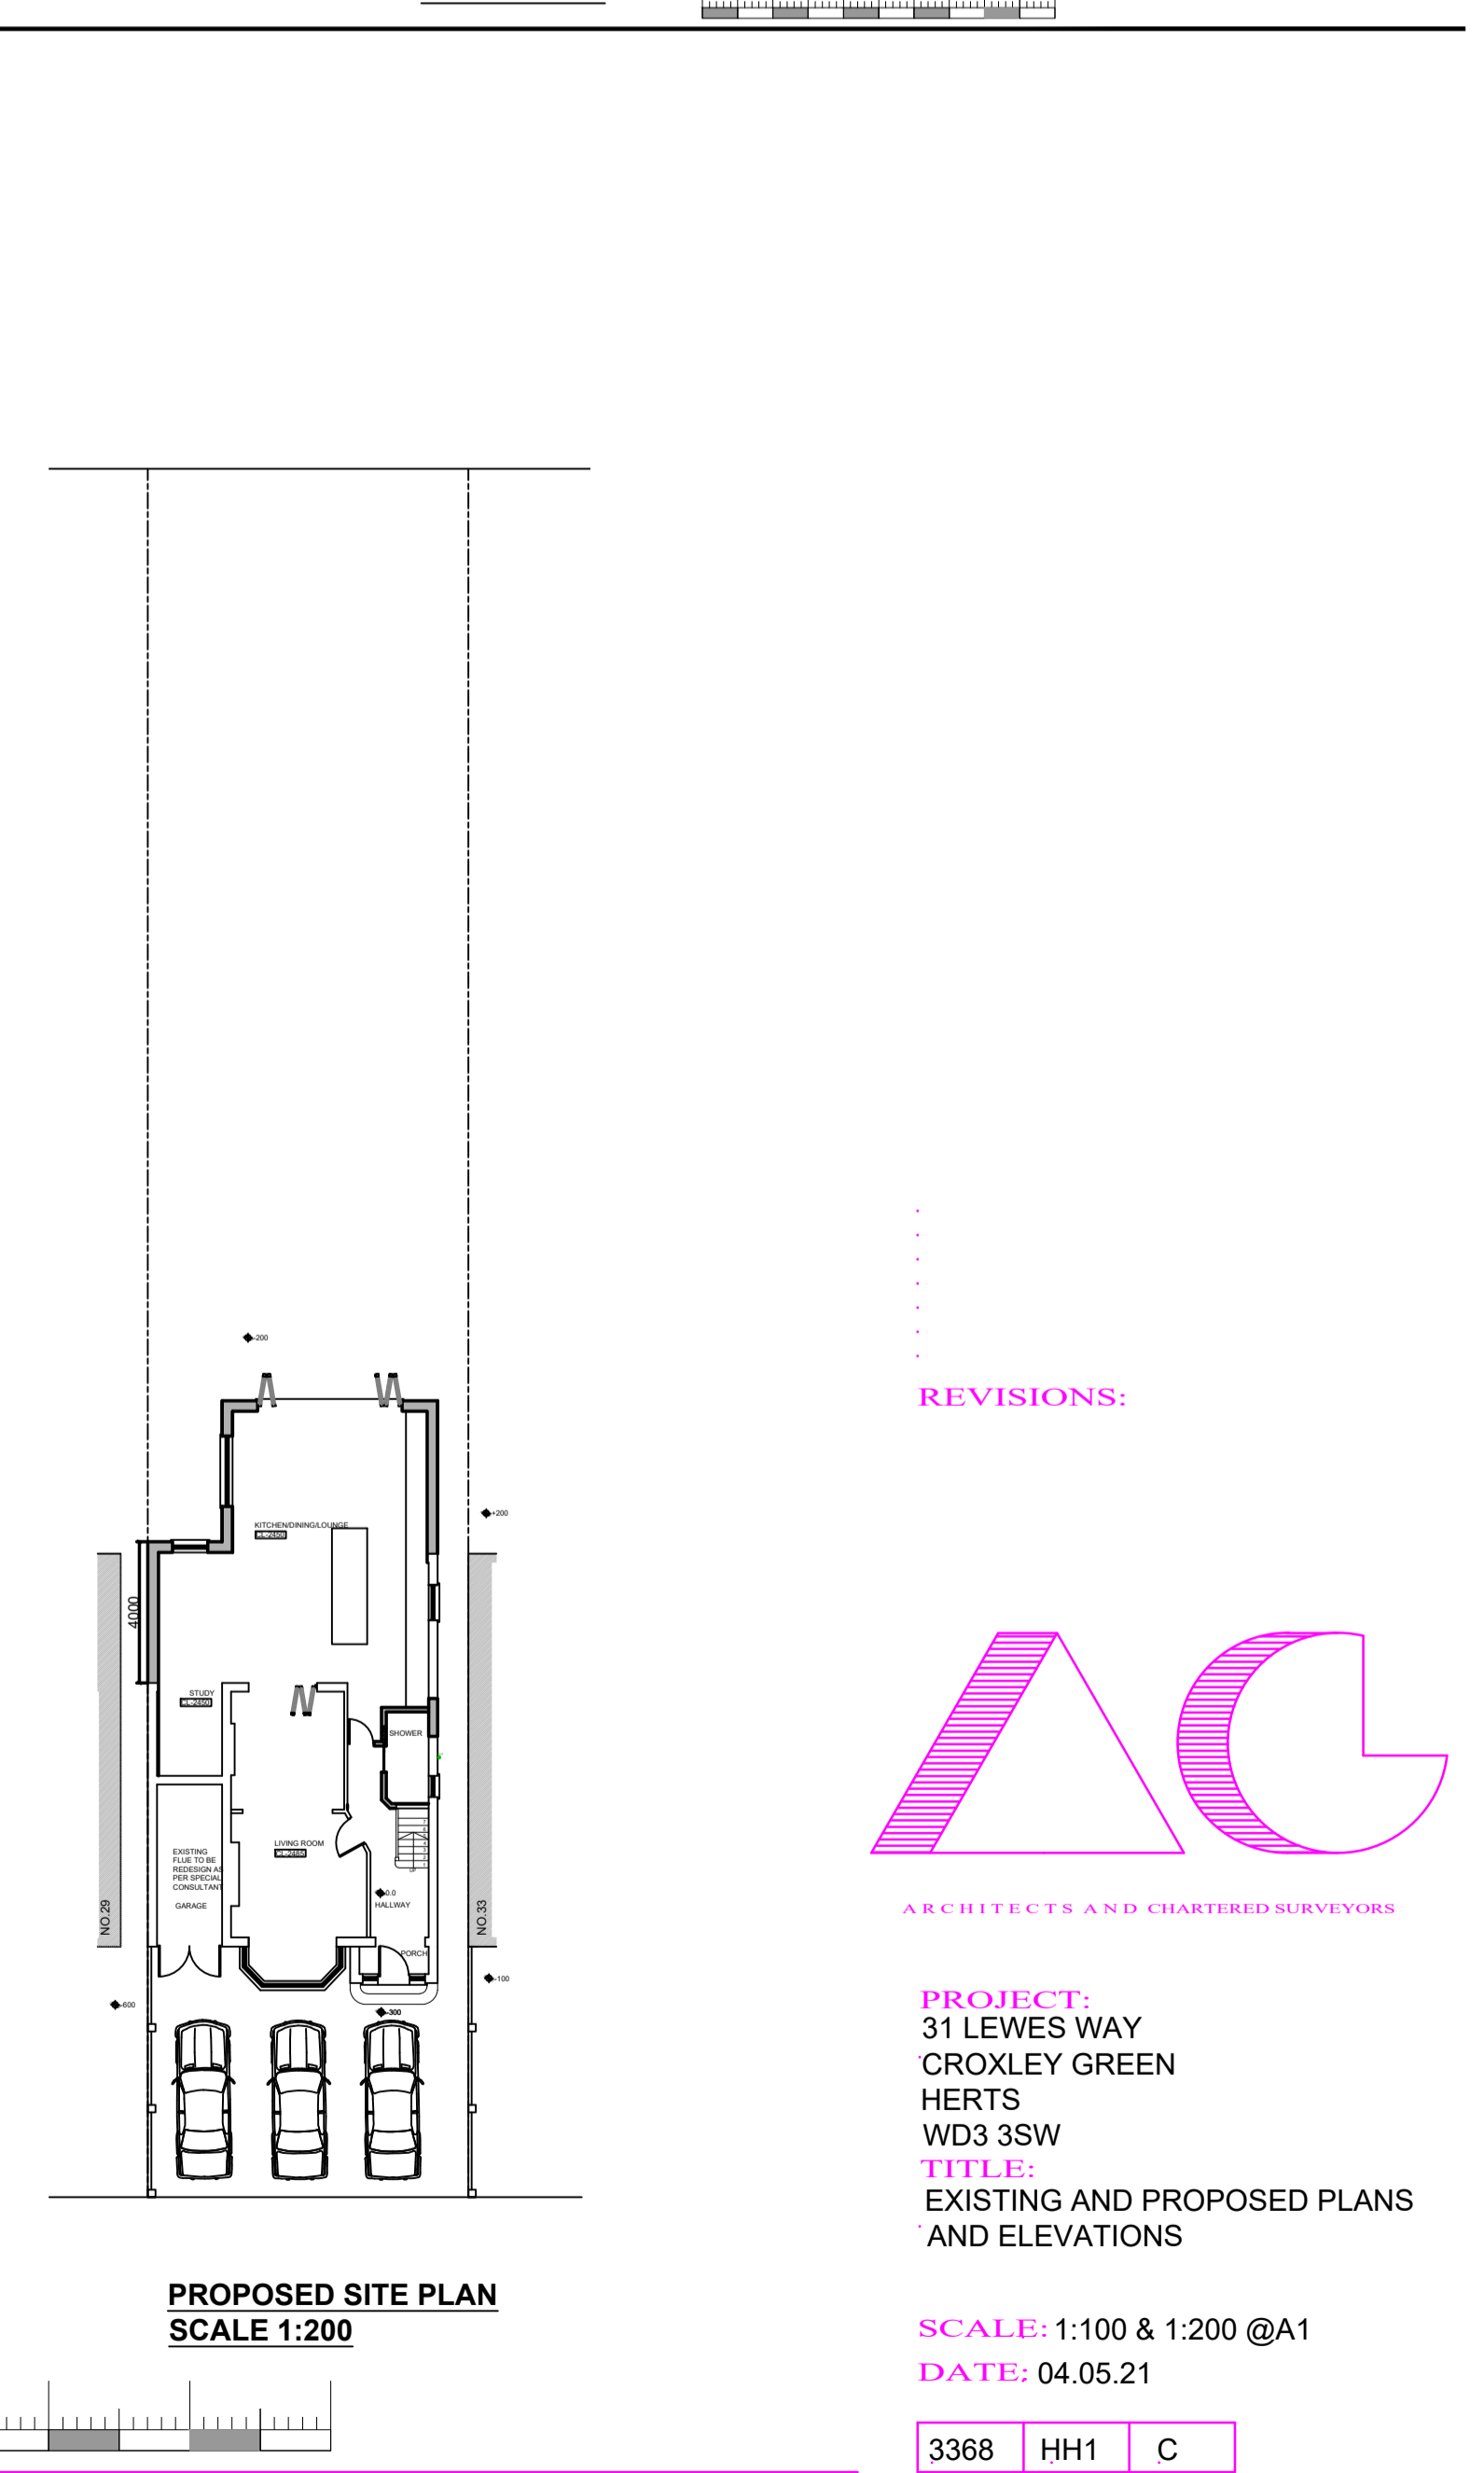

PROPOSED SITE PLAN SCALE 1:200

REVISIONS:

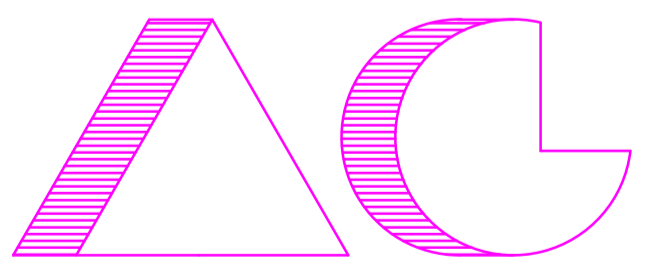

ARCHITECTS AND CHARTERED SURVEYORS

PROJECT:  
31 LEWES WAY  
CROXLEY GREEN  
HERTS  
WD3 3SW  
TITLE:  
EXISTING AND PROPOSED PLANS  
AND ELEVATIONS

SCALE: 1:100 & 1:200 @A1  
DATE: 04.05.21

3368 HH1 C