

| NATIVE STRUCTURE WOODLAND PLANTING MATRIX FOR THE ECOLOGICAL AREA AND GYPSY LANE | | | | | | |
|--|--------------------|----------------|---------------|----------|---|--|
| % MIX | SPECIES | COMMON NAME | SIZE | POT SIZE | NOTES | |
| STANDARD TREES (4m staggered grid) | | | | | | |
| 40 | ACER campestre | Field Maple | 16-18cm girth | Bareroot | 3x transplanted, 4-4.5m high, min 2m clear stem, min 5 breaks/branches | |
| 20 | PRUNUS avium | Wild Cherry | 8-10cm girth | Bareroot | 2x transplanted, 2.5-3m high, 1.75-2m clear stem, min 3 breaks/branches | |
| 20 | QUERCUS robur | Oak | 8-10cm girth | Bareroot | 2x transplanted, 2.5-3m high, 1.75-2m clear stem, min 3 breaks/branches | |
| 10 | CARPINUS betulus | Hornbeam | 14-16cm girth | Bareroot | 3x transplanted, 4.25-6m high, 1.75-2m clear stem, min 5 breaks/branches | |
| 10 | SORBUS aucuparia | Rowan | 6-8cm girth | Bareroot | 2x transplanted, 2.5-3m high, 1.5-1.75m clear stem, min 3 breaks/branches | |
| FEATHERED (2m staggered grid) | | | | | | |
| 35 | ACER campestre | Field Maple | 125-150cm (h) | Bareroot | 2x transplanted, feathered, min 3 breaks/branches | |
| 20 | BETULA pedula | Silver Birch | 125-150cm (h) | Bareroot | 2x transplanted, feathered, min 3 breaks/branches | |
| 20 | PRUNUS avium | Cherry | 125-150cm (h) | Bareroot | 2x transplanted, feathered, min 3 breaks/branches | |
| 25 | CRATAEGUS monogyna | Hawthorn | 125-150cm (h) | Bareroot | 2x transplanted, feathered | |
| TRANSPLANTS (1m staggered grid) | | | | | | |
| 10 | BETULA pedula | Silver Birch | 40-60cm (h) | Bareroot | 1+1 transplant - seed raised | |
| 30 | CORYLUS avellana | Hazel | 40-60cm (h) | Bareroot | 1+1 transplant, min 2 branched | |
| 2.5 | EUONYMUS europaeus | Spindle | 40-60cm (h) | Bareroot | 1+1 transplant, min 3 branched | |
| 5 | ILEX aquifolium | Holly | 30-40cm (h) | 2L | Bushy, min 2 branches | |
| 20 | PRUNUS spinosa | Blackthorn | 40-60cm (h) | Bareroot | 1+1 transplant, min 2 branched | |
| 10 | QUERCUS robur | Oak | 40-60cm (h) | Bareroot | 1+1 transplant - seed raised | |
| 2.5 | ROSA canina | Dog Rose | 40-60cm (h) | Bareroot | 1+0 transplant, branched | |
| 5 | SAMBUCUS nigra | Elder | 40-60cm (h) | Bareroot | 1+0 transplant, min 2 branched | |
| 10 | VIBURNUM latana | Wayfaring tree | 40-60cm (h) | Bareroot | 1+1 transplant - seed raised | |
| 5 | VIBURNUM opulus | Guelder Rose | 40-60cm (h) | Bareroot | 1+1 transplant, min 2 branched | |

| SPECIES | COMMON NAME | SIZE | POT SIZE | COMMENTS |
|--------------------------------------|--------------------------|---------------|------------|--|
| ACER campestre | Field Maple | 18-20cm girth | Rootballed | 3x transplanted, 4.5-5m high, min 2m clear stem, even canopy |
| AESCULUS hippocastanum | Horse Chestnut | 18-20cm girth | Rootballed | 3x transplanted, 4.5-6.5m high, min 2m clear stem, even canopy |
| BETULA pubescens | Common White Birch | 18-20cm girth | Rootballed | 3x transplanted, 4.5-5m high, min 2m clear stem, even canopy |
| CARPINUS betulus | Hornbeam | 18-20cm girth | Rootballed | 3x transplanted, 4.5-5m high, min 2m clear stem, even canopy |
| CASTANEA sativa | Sweet Chestnut | 18-20cm girth | Rootballed | 3x transplanted, 4.5-6.5m high, min 2m clear stem, even canopy |
| FAGUS sylvatica | Common Beech | 20-25cm girth | Rootballed | 3/4x transplanted, 5-5.5m high, min 2m clear stem, even canopy |
| MALUS x domestica 'Brownless Russet' | Apple 'Brownless Russet' | - | 12L | 2 year, half-standard, MM106 Rootstock, min 1.5m high |
| MALUS x domestica 'Bushey Grove' | Apple 'Bushey Grove' | - | 12L | 2 year, half-standard, MM106 Rootstock, min 1.5m high |
| MALUS x domestica 'Gala' | Apple 'Gala' | - | 12L | 2 year, half-standard, MM106 Rootstock, min 1.5m high |
| PRUNUS avium | Wild Cherry | 18-20cm girth | Rootballed | 3x transplanted, 4.5-5m high, min clear stem, even canopy |
| PRUNUS domestica 'Victoria' | Plum 'Victoria' | - | 12L | 2 year, half-standard, St. Julien rootstock, min 1.5m high |
| PYRUS calleryana 'Chanticleer' | Ornamental Pear | 18-20cm girth | Rootballed | 3x transplanted, 4.5-5m high, min 2m clear stem, even canopy |
| PYRUS communis 'Concorde' | Pear 'Concorde' | - | 12L | 2 year, half-standard, Quince A rootstock, min 1.5m high |
| PYRUS communis 'Conference' | Pear 'Conference' | - | 12L | 2 year, half-standard, Quince A rootstock, min 1.5m high |
| QUERCUS robur | English Oak | 20-25cm girth | Rootballed | 3/4x transplanted, 5-5.5m high, min 2m clear stem, even canopy |

NATIVE HEDGEROW MIX
(Planted in a triple staggered row at 500mm cts with 500m between rows. Planted in species groups of 3, 5 & 7)

| % | SPECIES | COMMON NAME | SIZE | POT SIZE | COMMENTS |
|-----|--------------------|-------------|----------|----------|------------------------------------|
| 10% | ACER campestre | Field maple | 80-100cm | Bareroot | 1+1 or 1/1, branched |
| 50% | CRATAEGUS monogyna | Hawthorn | 80-100cm | Bareroot | 1+1 or 1/1, branched |
| 20% | CORYLUS avellana | Hazel | 80-100cm | Bareroot | 1+2 or 1/2, branched, min 3 breaks |
| 10% | CORNUS sanguinea | Dogwood | 80-100cm | Bareroot | 1+2, branched, min 3 breaks |
| 5% | PRUNUS spinosa | Blackthorn | 80-100cm | Bareroot | 1+2 or 1/2, branched, min 3 breaks |
| 5% | EUONYMUS europaeus | Spindle | 80-100cm | Bareroot | 1+1 or 1/1, branched, min 3 breaks |

NATIVE SCRUB MIX
(Planted on a 1m cts staggered grid. Planted in species groups of 3, 5 & 7)

| % | SPECIES | COMMON NAME | SIZE | POT SIZE | COMMENTS |
|-----|--------------------|----------------|---------|----------|------------------------------------|
| 40% | ACER campestre | Field maple | 60-80cm | Bareroot | 1+1 or 1/1, branched |
| 10% | CRATAEGUS monogyna | Hawthorn | 60-80cm | Bareroot | 1+1 or 1/1, branched |
| 15% | CORYLUS avellana | Hazel | 60-80cm | Bareroot | 1+2 or 1/2, branched, min 3 breaks |
| 10% | CORNUS sanguinea | Dogwood | 60-80cm | Bareroot | 1+2, branched, min 3 breaks |
| 15% | PRUNUS spinosa | Blackthorn | 60-80cm | Bareroot | 1+1 or 1/1, branched, min 2 breaks |
| 5% | SAMBUCUS nigra | Elder | 60-80cm | Bareroot | 1+1 or 1/1, branched, min 3 breaks |
| 5% | VIBURNUM latana | Wayfaring tree | 60-80cm | Bareroot | 1+1 or 1/2, branched, min 3 breaks |


COPPICE
(Planted on a 1m cts staggered grid. Planted in species groups of 3, 5 & 7)

| % | SPECIES | COMMON NAME | SIZE | POT SIZE | COMMENTS |
|-----|-----------------------------------|-------------------|----------|----------|------------------------------------|
| 30% | CASTANEA sativa | Sweet Chestnut | 60-80cm | Bareroot | 1+1 or 1/1, transplant |
| 60% | CORYLUS avellana | Hazel | 60-80cm | Bareroot | 1+2 or 1/2, branched, min 3 breaks |
| 20% | SALIX alba vitellina 'Britzensis' | Coral bark willow | 80-100cm | Bareroot | 1+2, branched, min 2 breaks |

WILDFLOWER AND GRASSLAND MIXES

| TYPE | SEED MIX |
|---------------------------------|--|
| Flowering Lawn to mown path | Emorsgate Seeds - EL1 Flowering Lawn mixture or equally approved |
| Wildflower meadow | Emorsgate Seeds - EM3 Special General Purpose Meadow Mix or equally approved |
| Wet meadow to attenuation basin | Emorsgate Seeds - EM8 Meadow Mixture for Wetlands or equally approved |
| Pollen and nectar mix | Emorsgate Seeds - ESF3 Legume Pollen and Nectar Flower Mix or equally approved |
| Neutral grassland mix | Seed bank from Leavesden Aerodrome North and South Local Wildlife Site |

- Application boundary
- Existing tree retained
- Existing vegetation retained
- Proposed large species tree
- Proposed medium species tree
- Proposed small species tree
- Proposed native hedgerow
- Proposed woodland planting
- Proposed native scrub
- Proposed coppice
- Kissing Gate
- Post and wire fence with stockproof Mesh
- Proposed interpretation board
- Proposed timber finger post signage
- Proposed hibernaculum
- Proposed log pile
- Proposed litter bin
- Proposed log bench
- Existing security fence
- Proposed flowering lawn, Emorsgate EL1 flowering lawn mix for mown footpath or similar approved
- Proposed meadow, Emorsgate EM3 special general purpose meadow mix or similar approved
- Proposed attenuation basin and swale with Emorsgate EM8 meadow mix for wetlands or similar approved
- Proposed agricultural field Emorsgate ESF3 legume pollen and nectar flower mix or similar approved
- Uncultivated field for lapwing and skylark habitat in accordance with LEMP, application 20/2667/FUL
- Proposed neutral grassland with loose scrub, using the seed bank from Leavesden Aerodrome North and South Local Wildlife Site

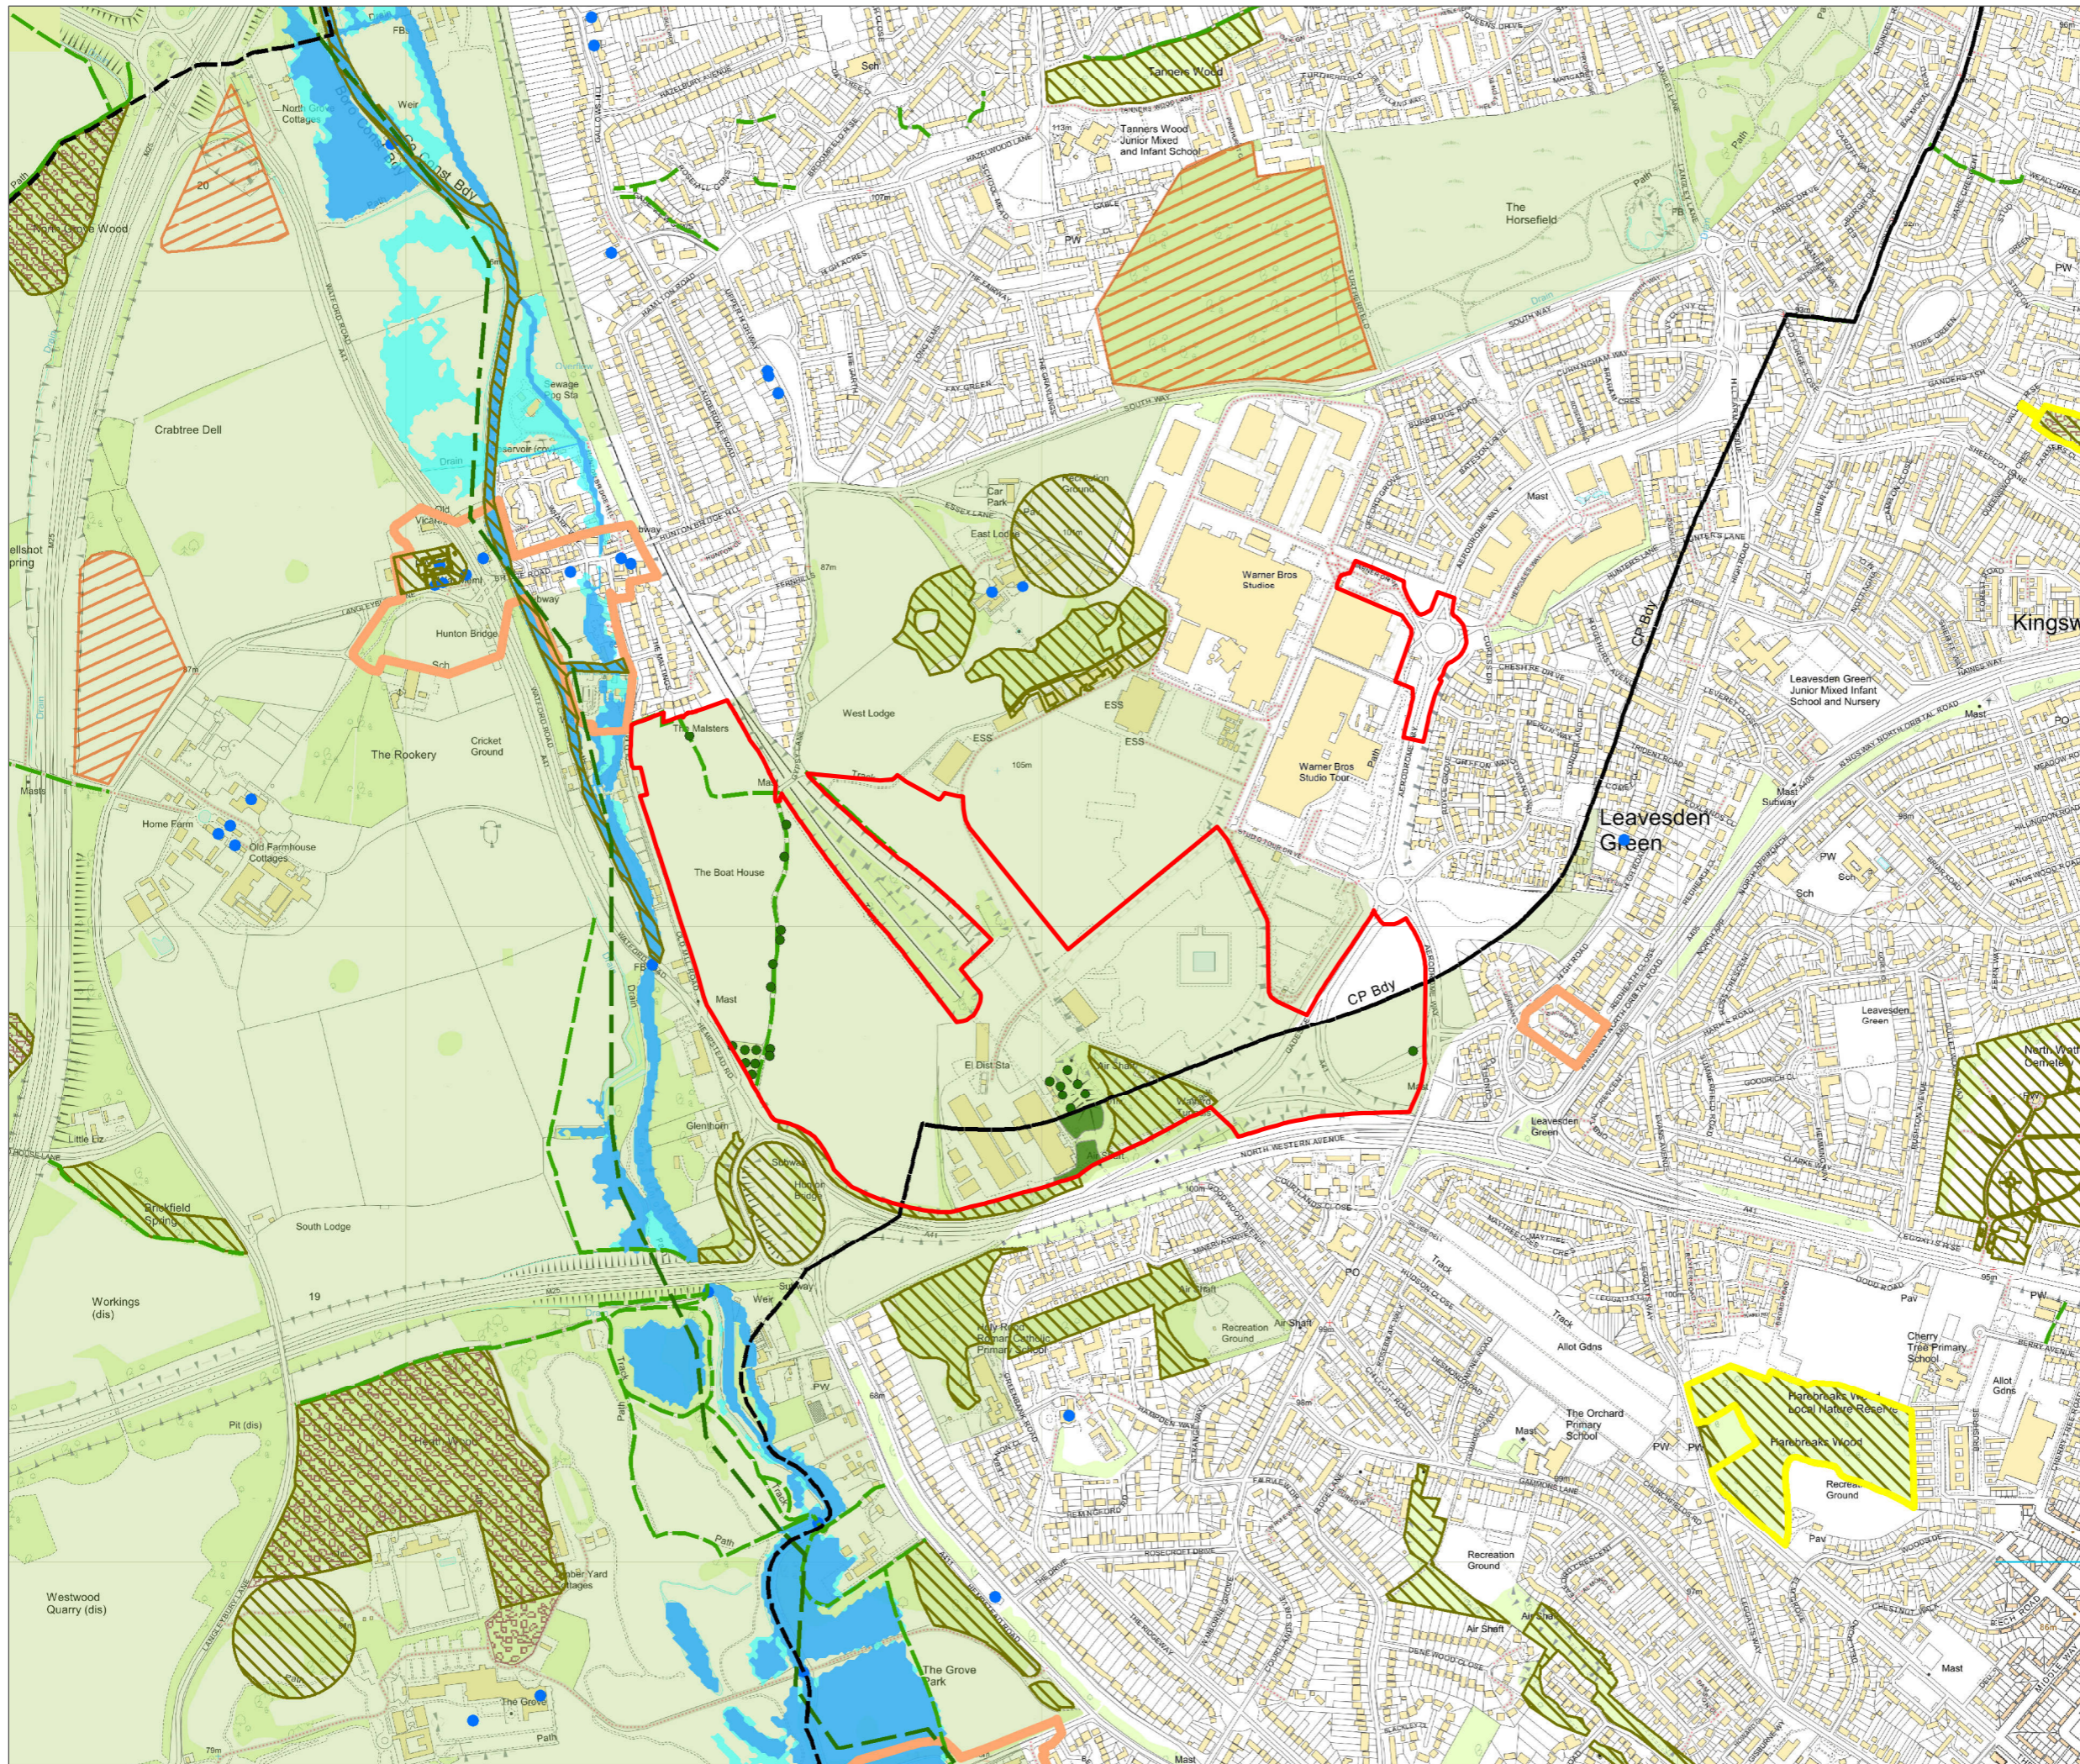

- Application boundary
- District boundary
- Tree preservation order - individual tree
- Tree preservation order - woodland
- Historic landfill site
- Long distance route
- Public rights of way
- Local Wildlife Sites
- Listed buildings
- Conservation areas
- Ancient woodland
- Local Nature Reserve
- Flood Zone 2
- Flood Zone 3
- Green belt

Masterplan 2022
 Warner Bros. Studios Leavesden

0 400 m

N

Designations

| | |
|---------------------|--------------------------------|
| Dwg no/224401BH/004 | Revision |
| Status | 04 March 2022 |
| Scale: 1:10,000 @A3 | Drawn by: JC Checked by: SG |

Based upon the 2021 Ordnance Survey 1:10000 scale raster map with the permission of the Ordnance Survey on behalf of Her Majesty's Stationery Office. © Crown copyright. Terence O'Rourke Ltd. Licence No. 100019980. © Natural England copyright. Contains Ordnance Survey data © Crown copyright and database right 2022. © Historic England copyright. Contains public sector information licensed under the Open Government Licence v3.0 Copyright Terence O'Rourke Ltd, 2022

TERENCE O'ROURKE

LONDON
23 Heddon Street
London W1B 4BQ

BIRMINGHAM
3 Edmund Gardens 117 Edmund Street
Birmingham B3 2HU


BOURNEMOUTH
Everdene House Deansleigh Road
Bournemouth BH7 7DU

TELEPHONE
020 3664 6755

www.torltd.co.uk




- APPLICATION BOUNDARY
- OTHER LAND WITHIN THE OWNERSHIP OF WBSL
- EXISTING BUILDINGS
- PROPOSED BUILDINGS
- EXISTING TEMPORARY STRUCTURES TO BE RELOCATED
- EXISTING TEMPORARY STRUCTURES TO BE RETAINED

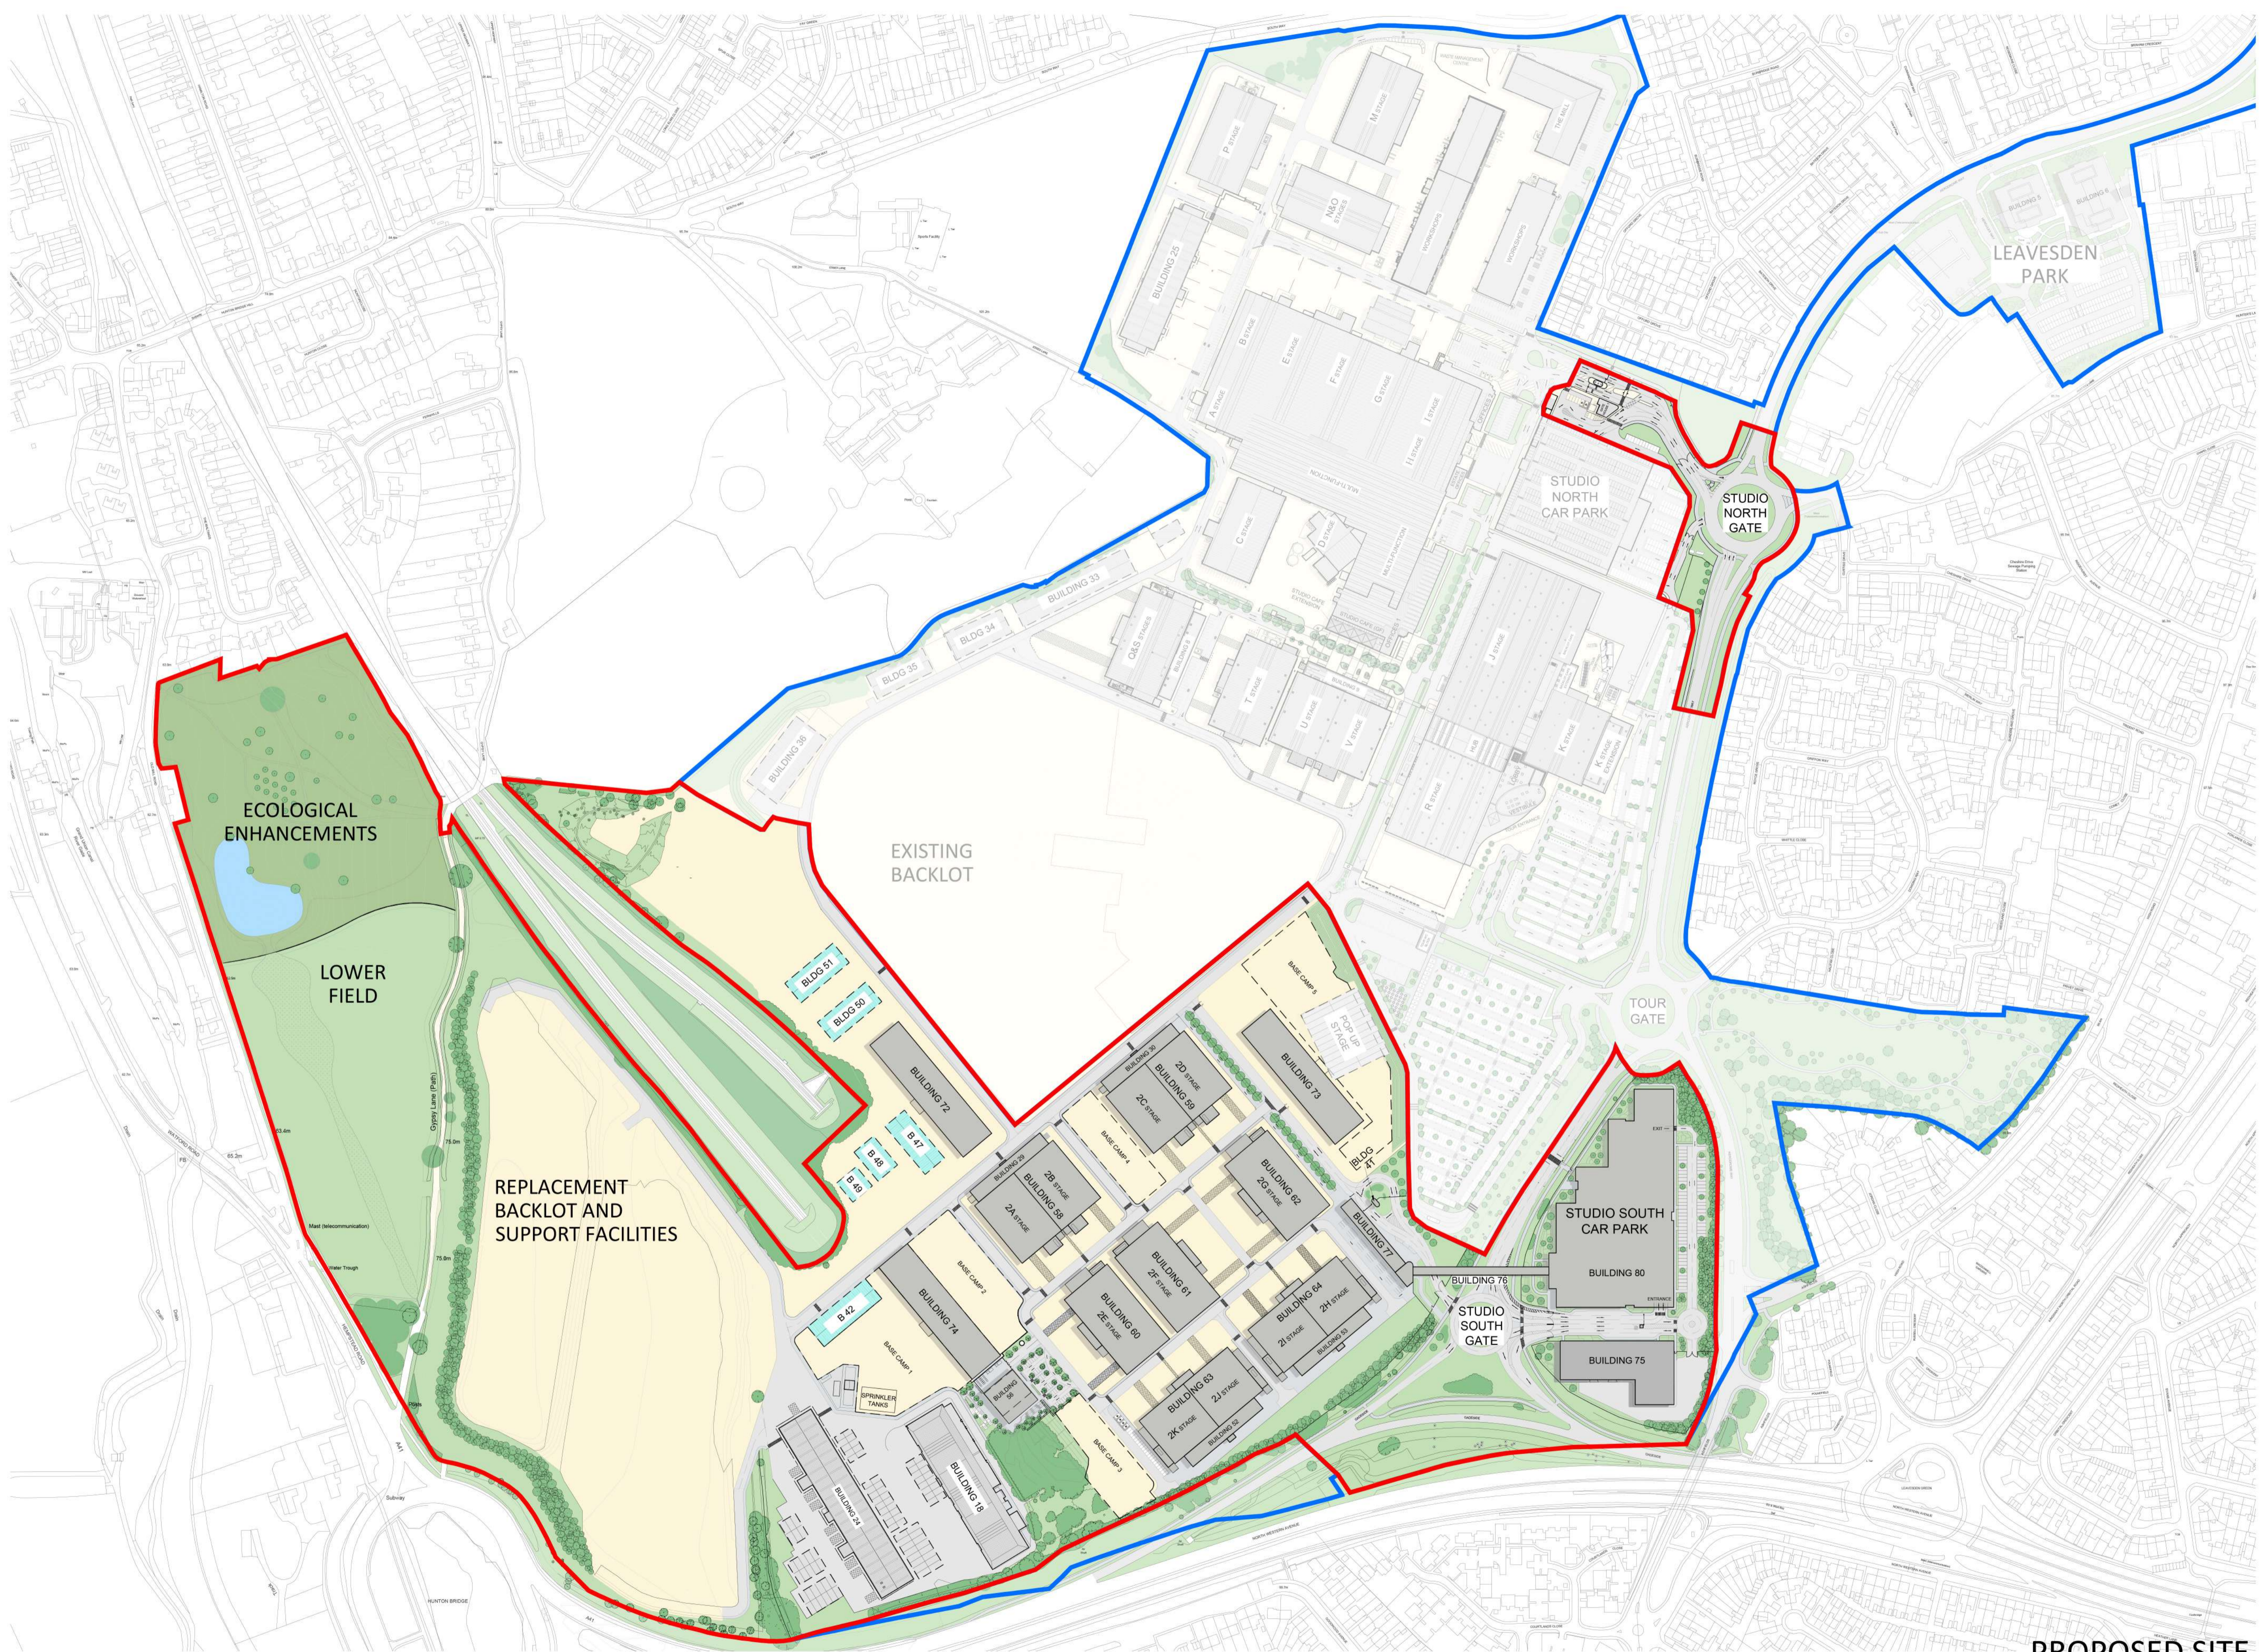

MASTERPLAN 2022


PROPOSED SITE PLAN - (OVERALL)

 

| | | | | | | |
|--|-----------------------------|---|-------------------------------------|---------------------------|---------------------------|--|
| Drawn By: BA | Checked By: ES | Authorised By: SMc | Issue Status PLANNING | Revision By: BE | Rev Auth By: ES | 1 Castle Yard Richmond London TW10 6TF t: +44 (0) 20 8332 3900 email: info@mydn-a.com www.mydn-a.com |
| Date 28/02/2022 | Scale 1 : 2500@A1 | Drawing No. MERLIN - DNA - ZZ - 00 - DR - A - 00002 | Revision date: 13/05/2022 | Rev P3 | | |
| © Copyright - de novo - architecture limited | | | | | | |




- APPLICATION BOUNDARY
- OTHER LAND WITHIN THE OWNERSHIP OF WBSL
- EXISTING BUILDINGS
- PROPOSED BUILDINGS
- EXISTING TEMPORARY STRUCTURES TO BE RELOCATED
- EXISTING TEMPORARY STRUCTURES TO BE RETAINED

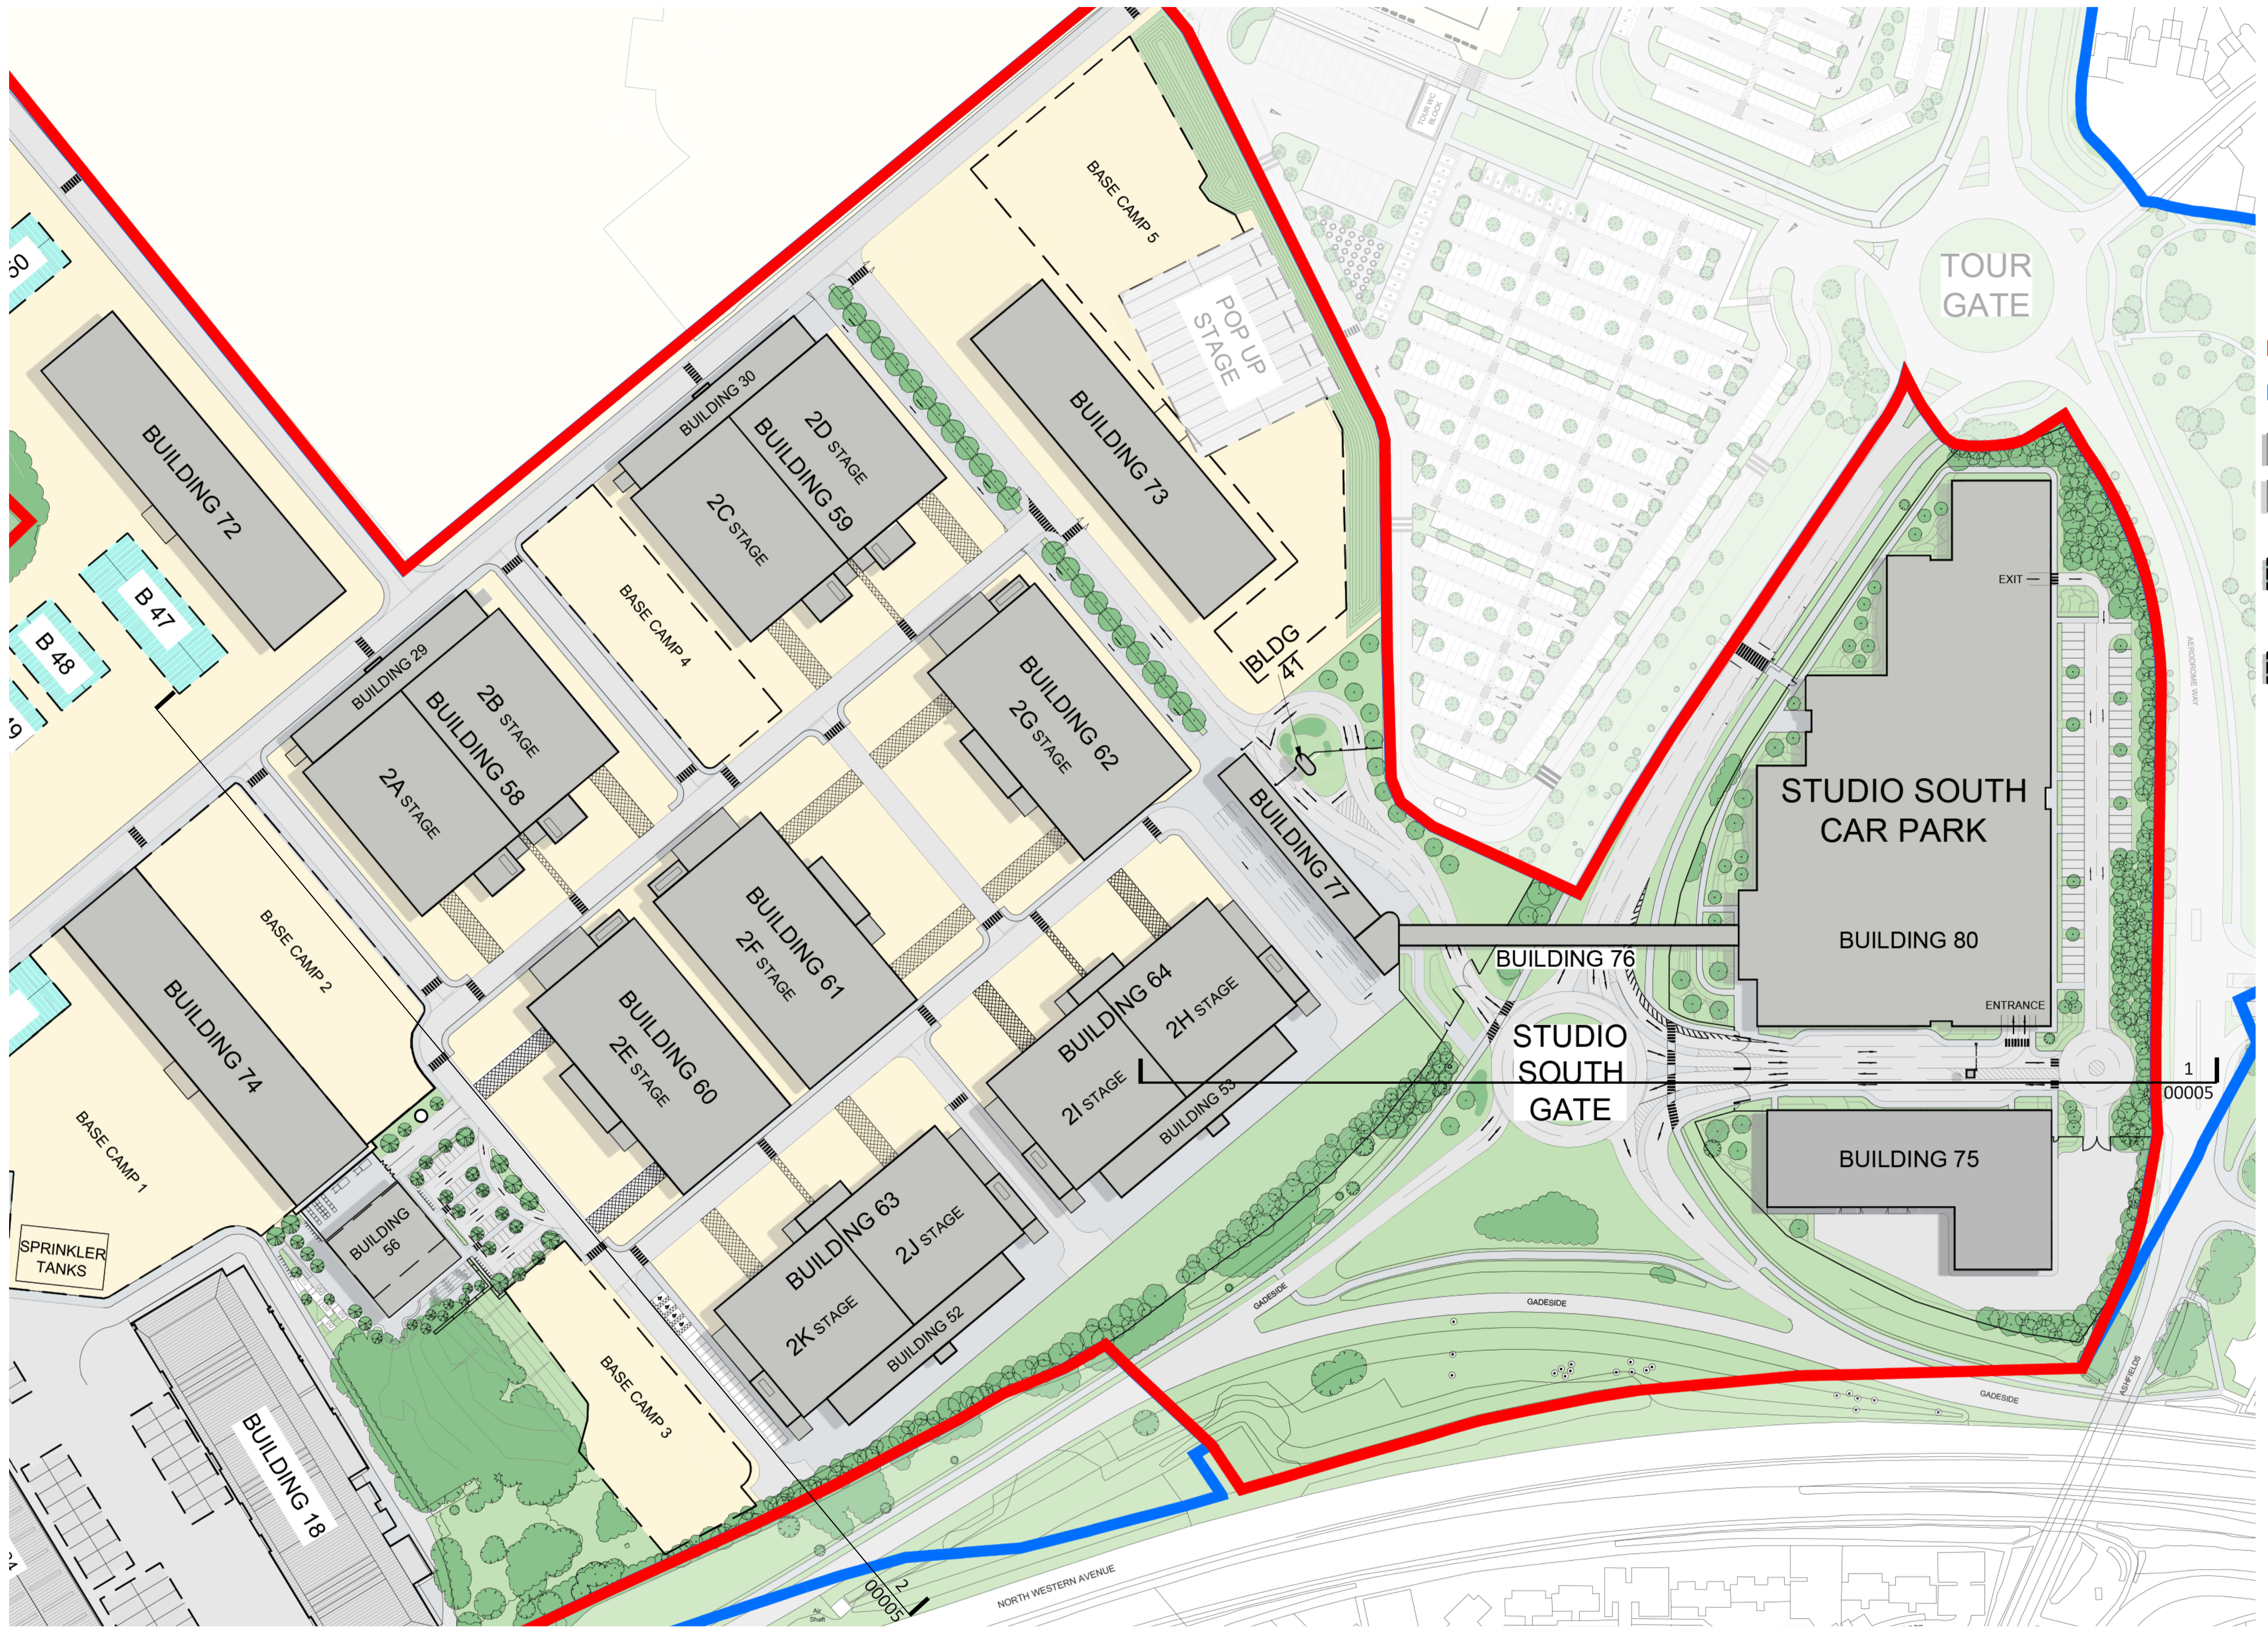

MASTERPLAN 2022

PROPOSED SITE PLAN - (ENLARGED)

 


| | | | | | | |
|------------|-------------|---|---------------|----------------|--------------|---|
| Drawn By: | Checked By: | Authorised By: | Issue Status: | Revision By: | Rev Auth By: | 1 Castle Yard Richmond London TW10 6TF |
| BE | ES | SMC | PLANNING | BE | ES | t: +44 (0) 20 8332 3900 |
| Date: | Scale: | Drawing No.: | | Revision date: | Rev: | email: info@mydn-a.com |
| 28/02/2022 | 1 : 1000@A1 | MERLIN - DNA - ZZ - 00 - DR - A - 00003 | | 13/05/2022 | P3 | www.mydn-a.com |



- Key
- Application boundary
 - Existing tree retained
 - Existing vegetation retained
 - Proposed large species tree
 - Proposed medium species tree
 - Proposed small species tree
 - Proposed native hedgerow
 - Proposed woodland planting
 - Proposed native scrub
 - Proposed coppice
 - Proposed ornamental hedgerow
 - Proposed shrub and groundcover
 - Proposed bulb planting

Notes/Revisions

Masterplan 2022
Warner Bros.

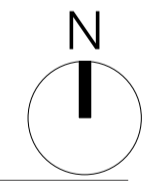

Soft works plan

| | | | | | |
|-----------------|-------------------------------|-------------|-------------|-------------|--------|
| Status: | FOR PLANNING | Drawn by: | JD | Checked by: | BP |
| Project Number: | 224401BM | Scale @ A1: | 1:2500 @ A1 | Date: | 2/2022 |
| Drawing Number: | MERLIN-TOR-ZZ-ZZ-DR-L-90-0012 | Revision: | E | | |

© Terence O'Rourke Ltd 2022 Scale to be used for planning purposes only

TERENCE O'ROURKE

LONDON
23 Heddon Street
London W1B 4BQ


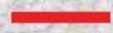


BIRMINGHAM
Enterprise House 115 Edmund Street
Birmingham B3 2JU

BOURNEMOUTH
Everdine House Osmondsleigh Road
Bournemouth BH7 7DU

TELEPHONE
020 3664 6755
www.torofd.co.uk



Key:

-  Roads
-  Site Bound
-  Other Lar
-  WBSL Ov

To Kings Langley
Station North
Direction

To Watford Station/
London Direction

Watford Road

Warner Bros.
Studios
Leavesden

Warner Bros.
Studio Leavesden
Entrance

Warner Bros.
Studio Tour
London

Site

Aerodrome Way

A405

A41

A41

Courtilands Dr

A41