

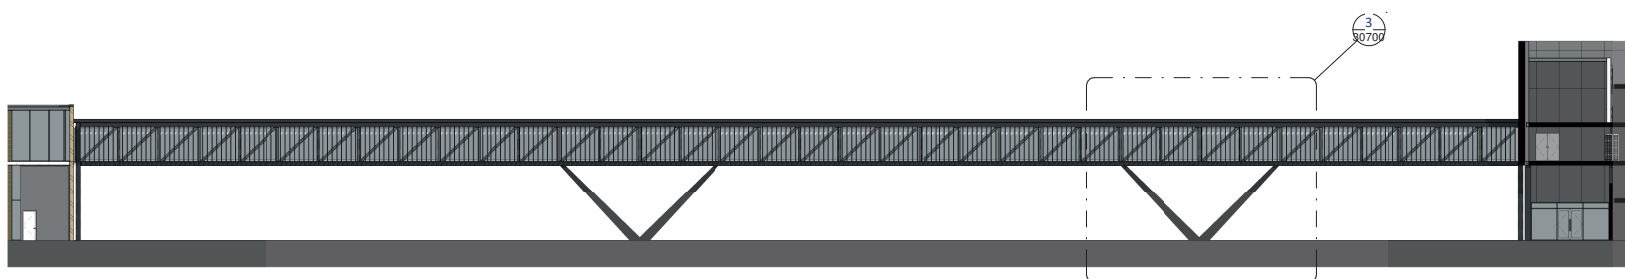


West Elevation

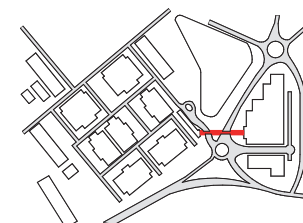

South Elevation

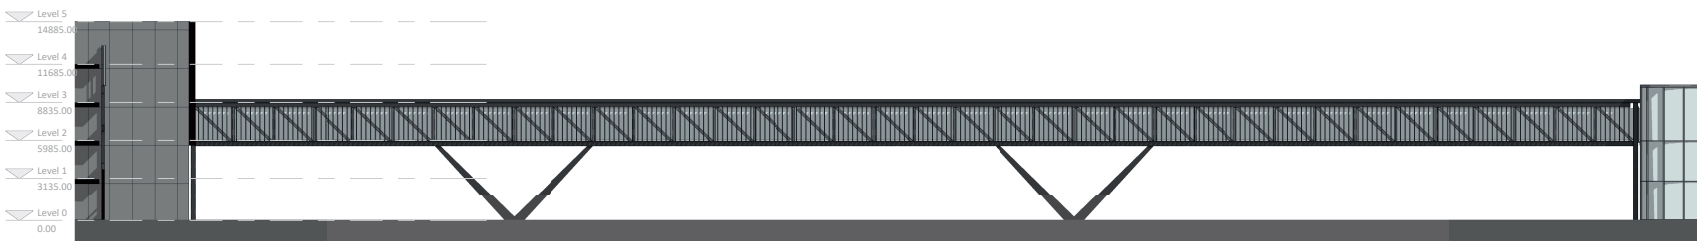

North Elevation

MASTERPLAN 2022

PROPOSED ELEVATIONS - BUILDING 76



Drawn By:	Checked By:	Authorised By:	Issue Status:	Revision By:	Rev Auth By:	1 Castle Yard Richmond London TW10 6TF
JF	ES	SMc	Planning			t: +44 (0) 20 8332 3900
Date:	Scale:	Drawing No.	Revision date:	Rev		email: info@mydn-a.com
28/02/2022	1 : 200@A1	MERLIN - DNA - 76 - EL - DR - A - 20700				www.mydn-a.com