

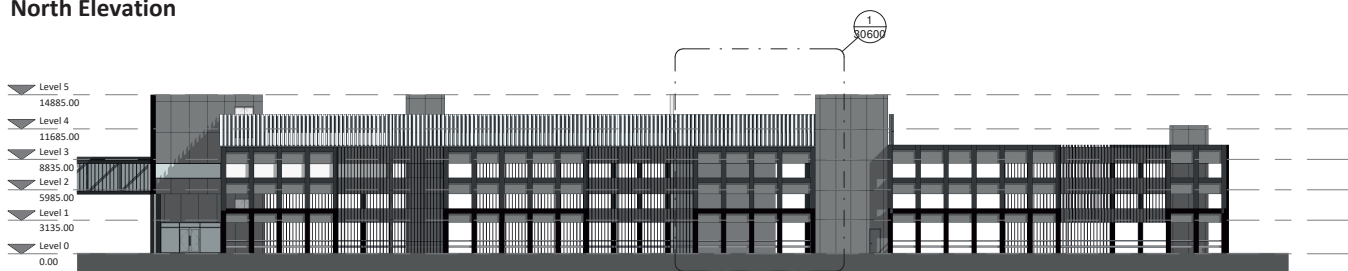



**North Elevation**

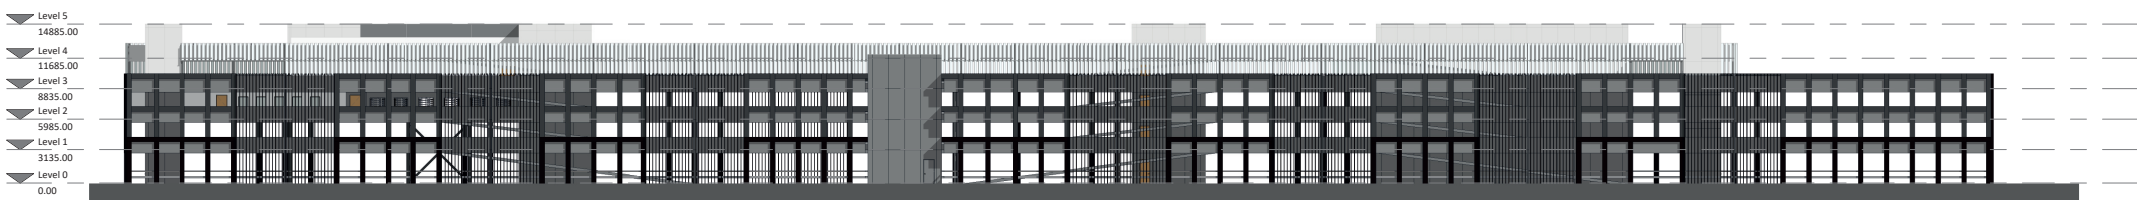

**South Elevation**

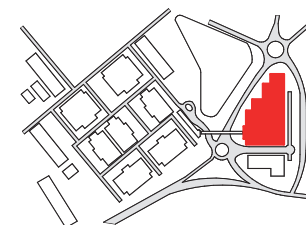

**East Elevation**

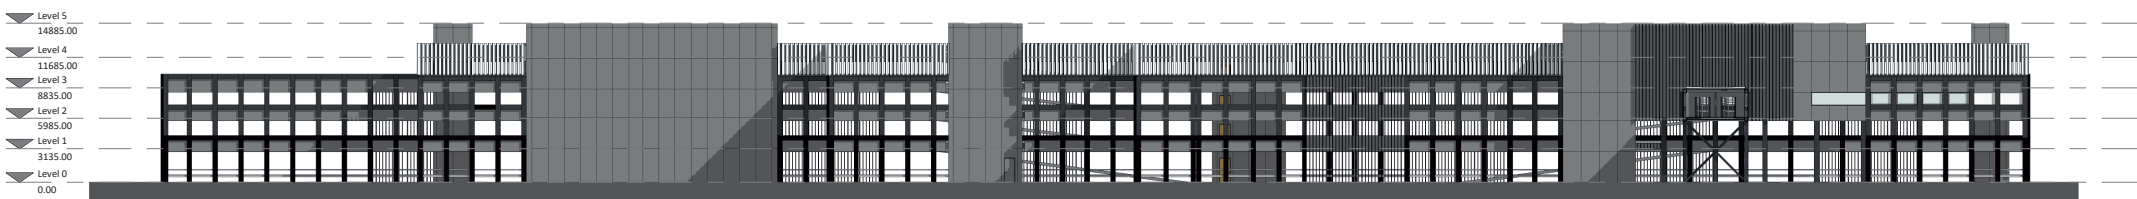

**West Elevation**



WARNER BROS.  
ENTERTAINMENT



MASTERPLAN 2022

PROPOSED ELEVATIONS (SHEET 1) - BUILDING 80

Drawn By:	Checked By:	Authorised By:	Issue Status:	Revision By:	Rev Auth By:	1 Castle Yard Richmond London TW10 6TF
PM	ES	SMc	Planning			t: +44 (0) 20 8332 3900
Date:	Scale:	Drawing No.	Revision date:	Rev		email: info@mydna.com
28/02/2022	1 : 250@A1	MERLIN - DNA - 80 - EL - DR - A - 20600				www.mydna.com