





EXISTING SITE PLAN
SCALE 1:200




PROPOSED SITE PLAN
SCALE 1:200

TREE WORKS TO URBAN FORESTRY REPORT
T3: REPLACEMENT OF TREE WITH BEECH
H1: TO BE RETAINED

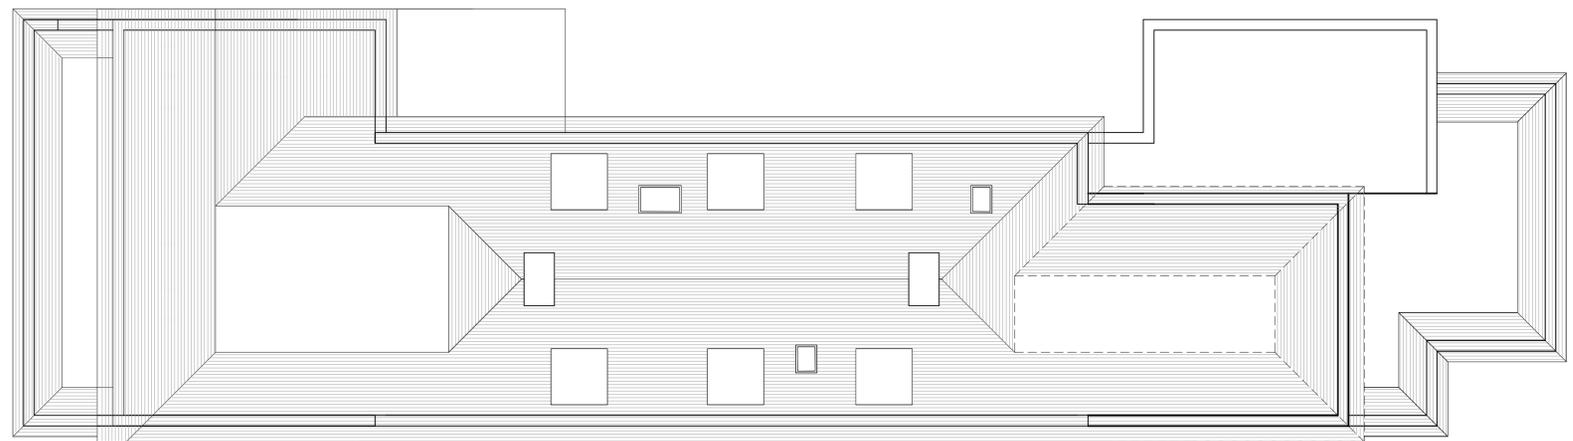 

PROPOSED ROOF PLAN
SCALE 1:100

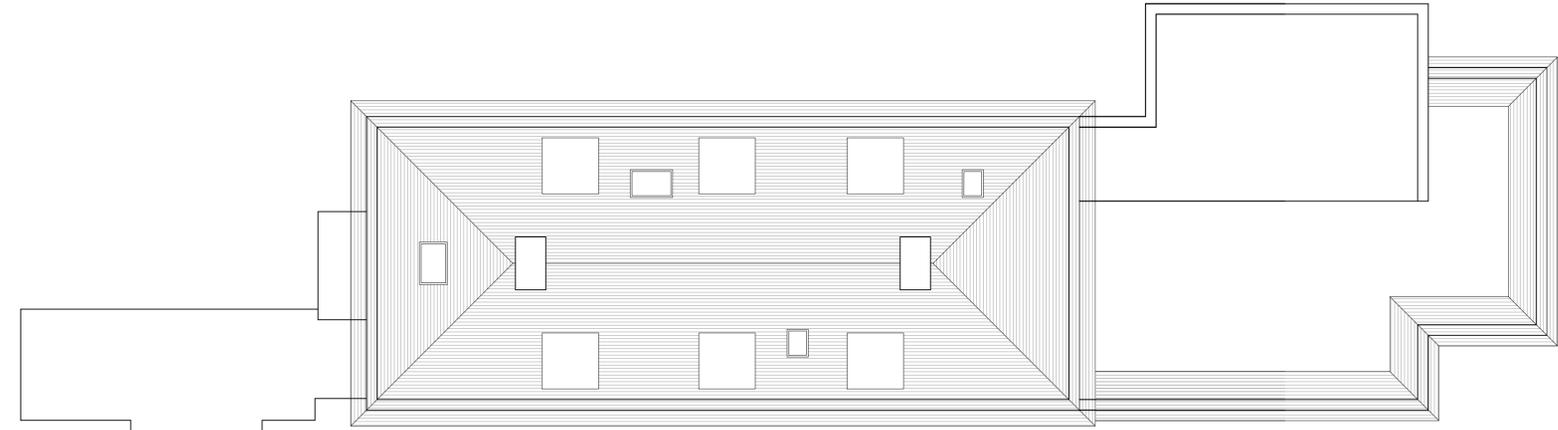

EXISTING ROOF PLAN
SCALE 1:100


REVISIONS:




ARCHITECTS AND CHARTERED SURVEYORS

PROJECT:
ABBOTSFORD
WOODSIDE WALK
OXHEY
HA6 3ET
TITLE:
EXISTING AND PROPOSED SITE PLANS
AND ROOF PLANS
FOR PLANNING PURPOSES ONLY


SCALE: 1:200@A1
DATE: 10.05.21

 

3305 100 D

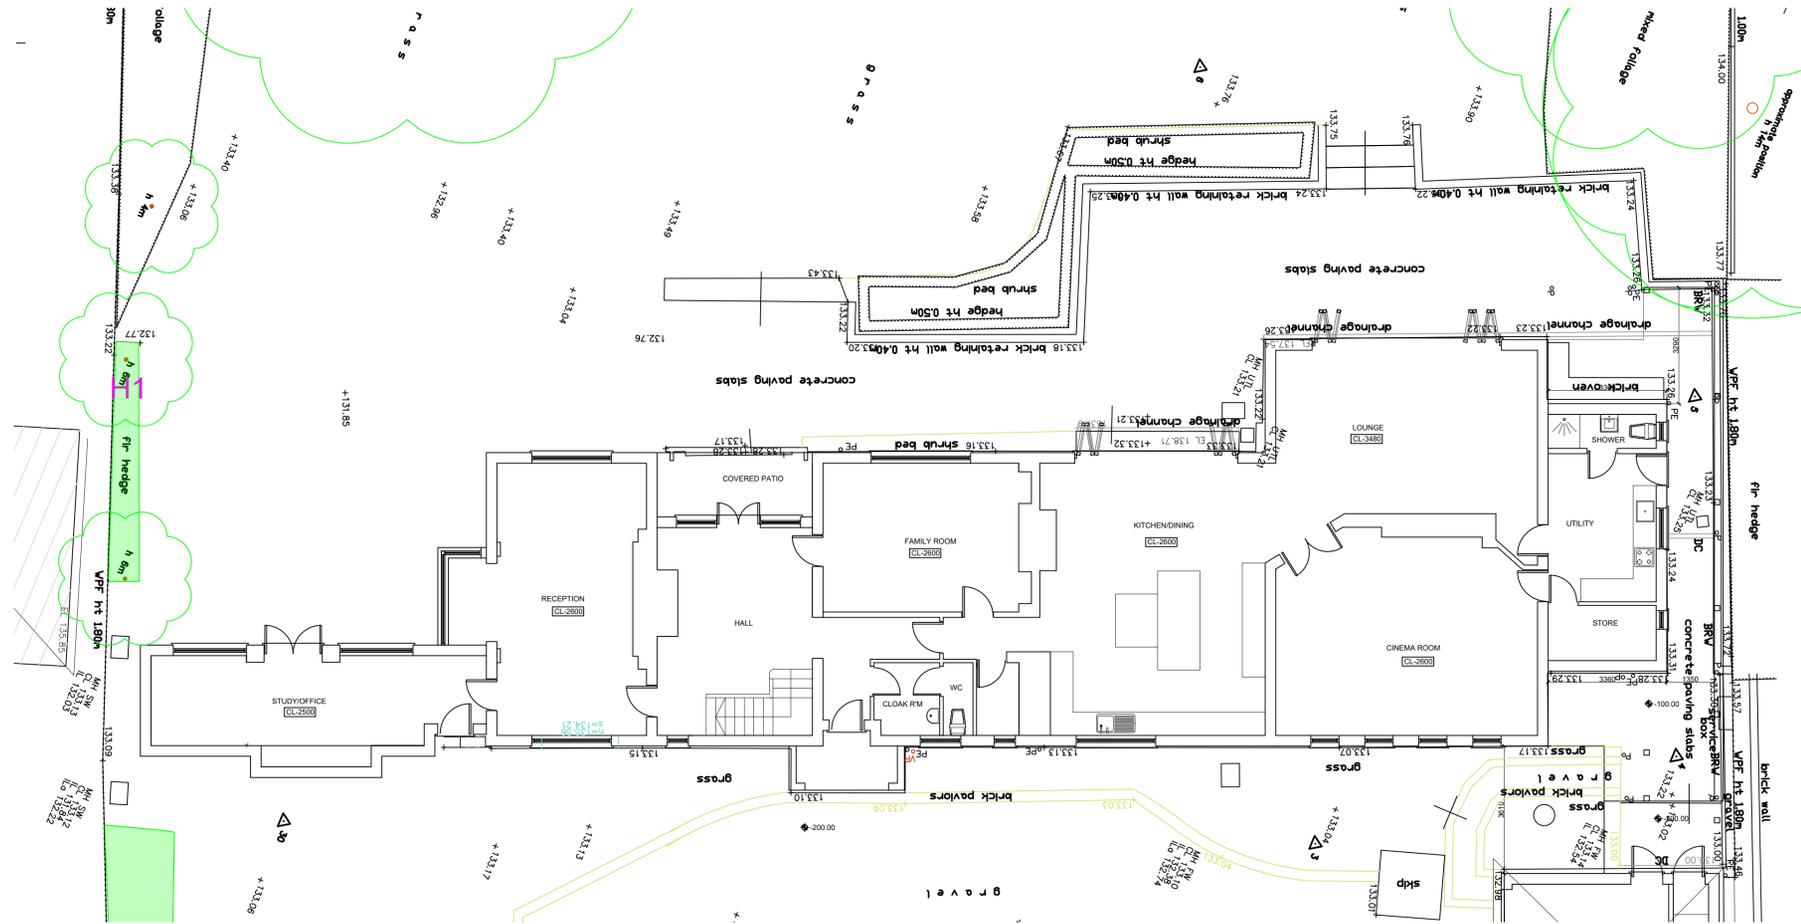

EXISTING GROUND FLOOR PLAN
SCALE 1:100

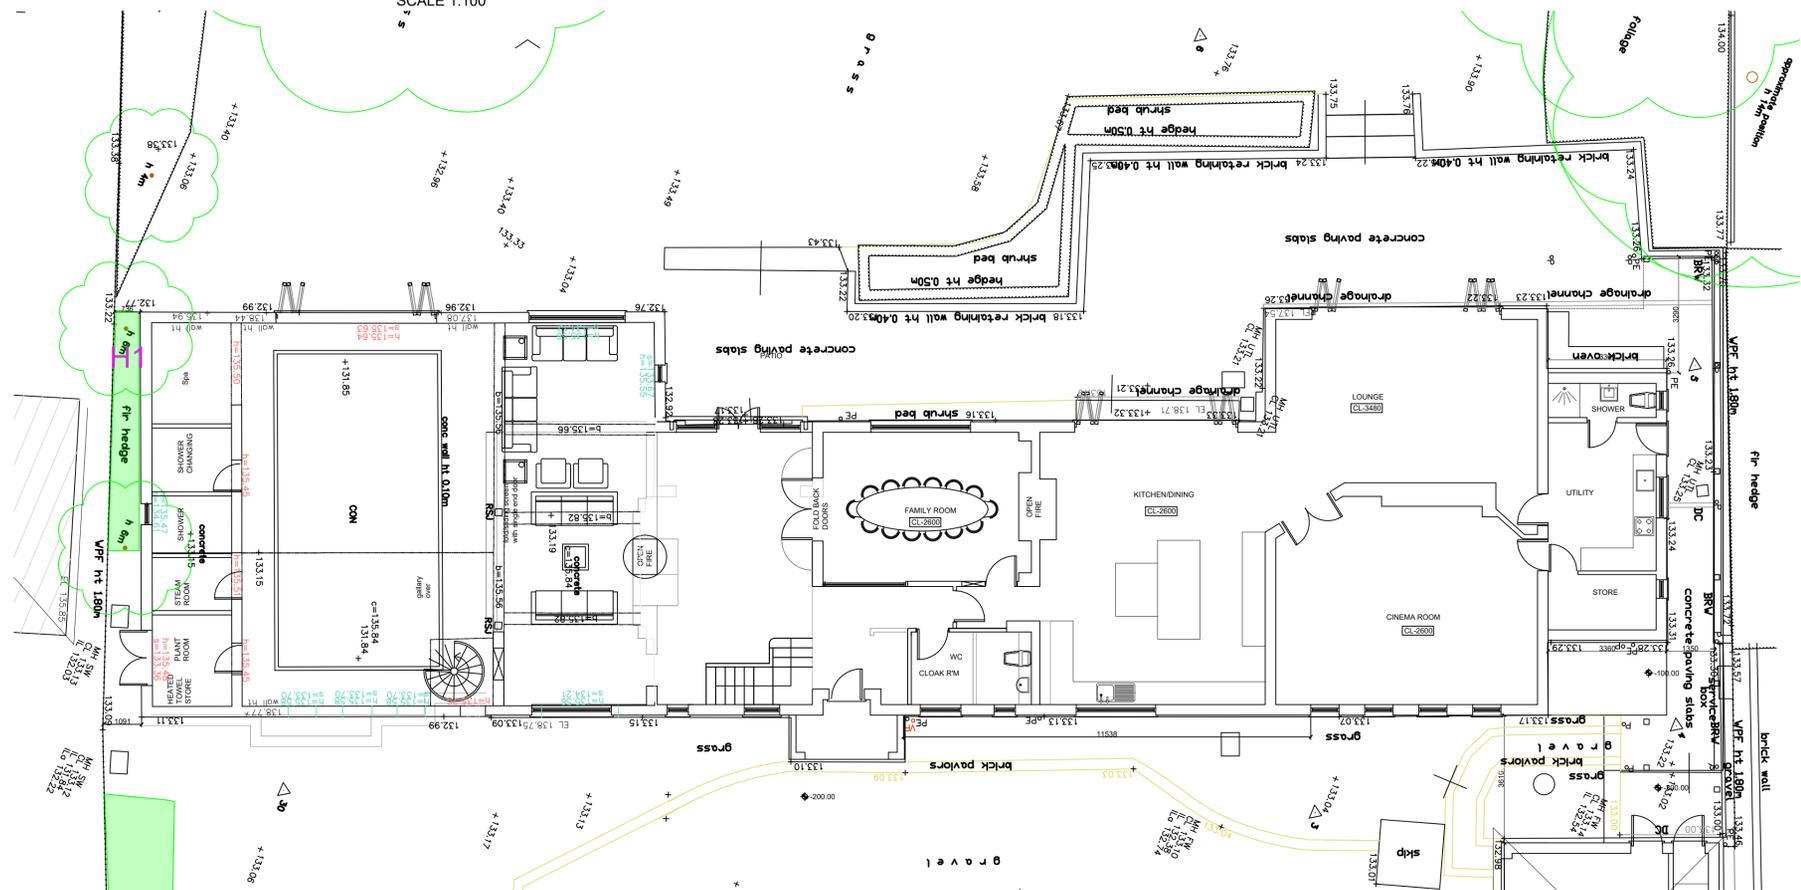

PROPOSED GROUND FLOOR PLAN
SCALE 1:100

REVISIONS:





ARCHITECTS AND CHARTERED SURVEYORS

PROJECT:
ABBOTSFORD
WOODSIDE WALK
OXHEY
HA6 3ET
TITLE:
EXISTING AND PROPOSED
GROUND FLOOR PLANS
FOR PLANNING PURPOSES ONLY


SCALE: 1:100@A1
DATE: 29.04.2021

3305 101 C

 


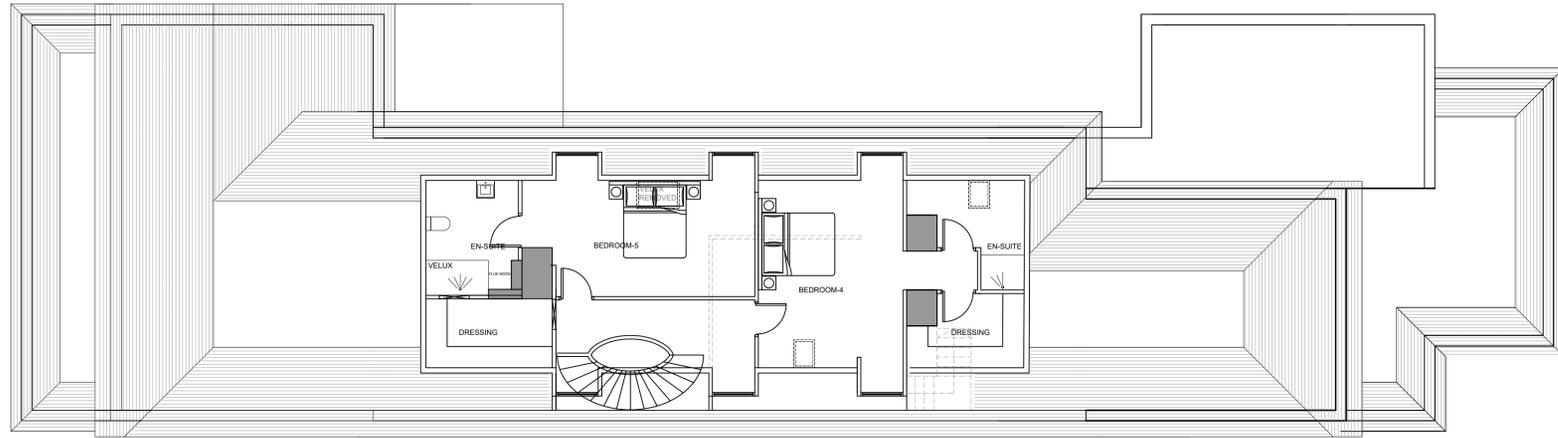


PROPOSED SECOND FLOOR PLAN
SCALE 1:100

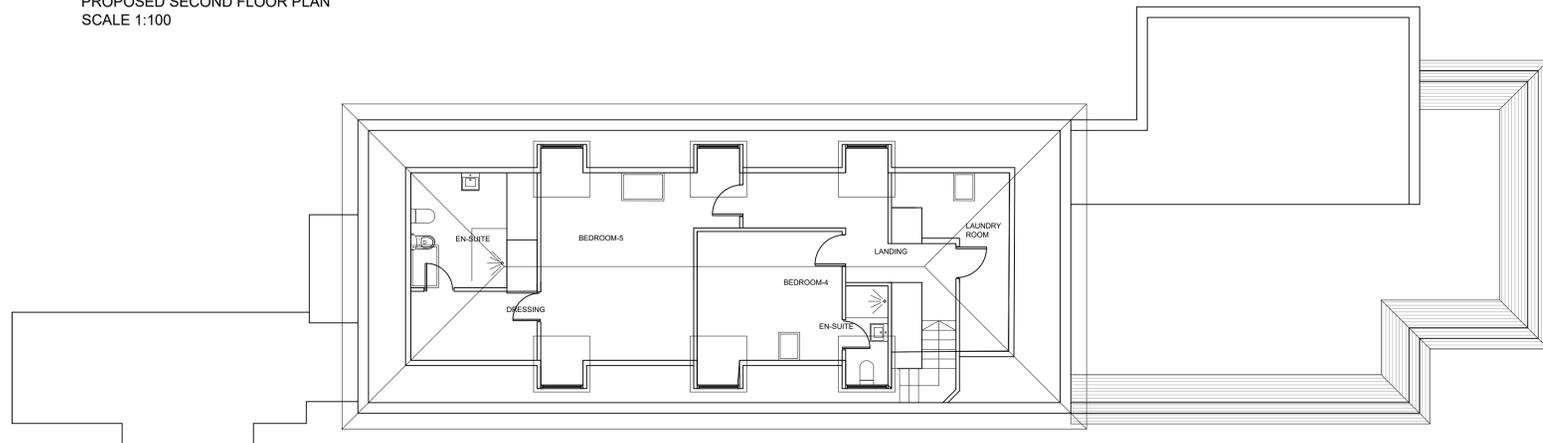

EXISTING SECOND FLOOR PLAN
SCALE 1:100

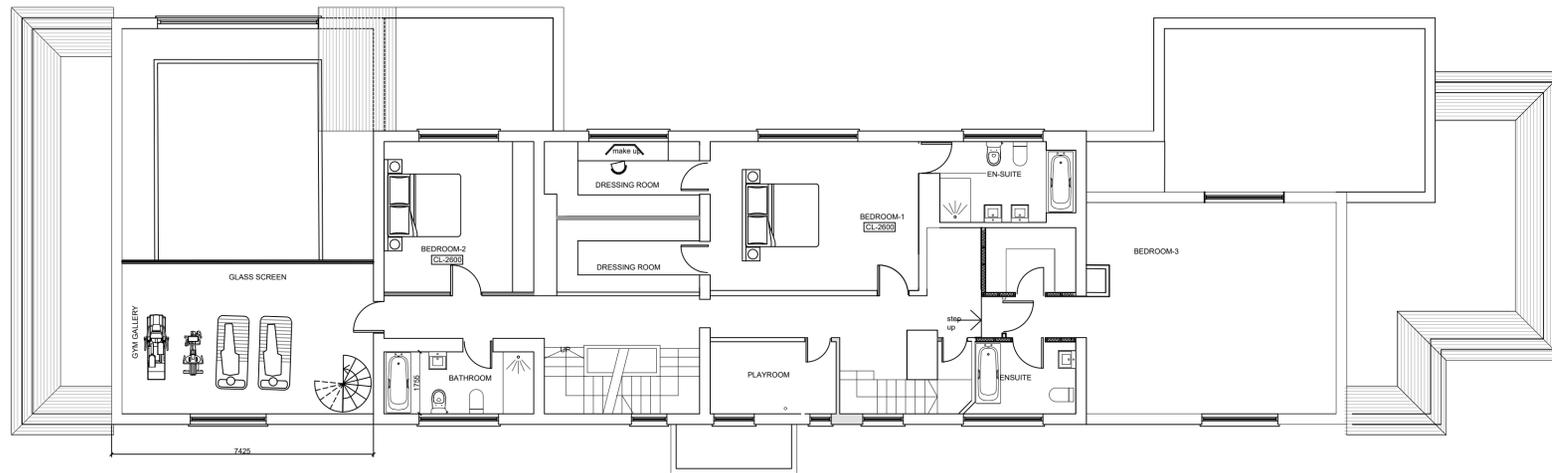


PROPOSED FIRST FLOOR PLAN
SCALE 1:100

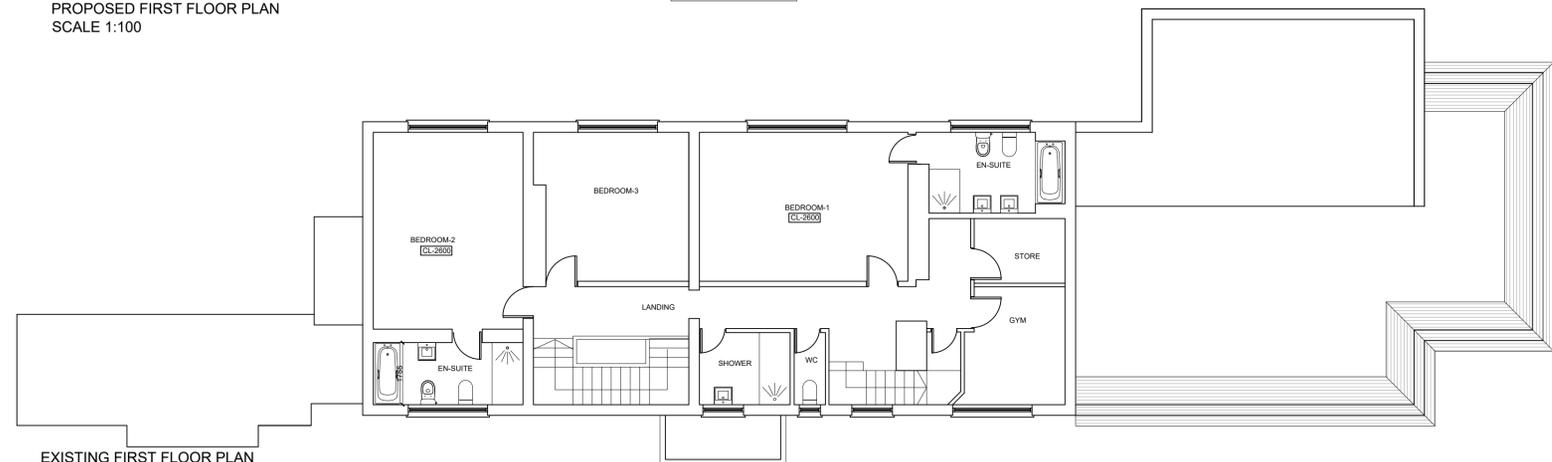

EXISTING FIRST FLOOR PLAN
SCALE 1:100

REVISIONS:

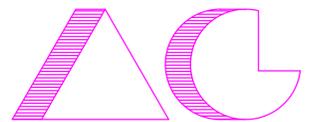

ARCHITECTS AND CHARTERED SURVEYORS

PROJECT:
ABBOTSFORD
WOODSIDE WALK
OXHEY
HA6 3ET
TITLE:
EXISTING AND PROPOSED
FIRST FLOOR PLANS
AND SECOND FLOOR PLANS
FOR PLANNING PURPOSES ONLY
SCALE: 1:100@A1
DATE: 29.04.2021





WOODSIDE MANOR PROPOSED FRONT ELEVATION SCALE 1:100 THE SPINNEY



WOODSIDE MANOR EXISTING FRONT ELEVATION SCALE 1:100 THE SPINNEY



EXISTING SIDE ELEVATION SCALE 1:100



PROPOSED SOUTH SIDE ELEVATION SCALE 1:100


REVISIONS:



ARCHITECTS AND CHARTERED SURVEYORS

PROJECT:
 ABBOTSFORD
 WOODSIDE WALK
 OXHEY
 HA6 3ET
 TITLE:
 EXISTING AND PROPOSED
 FRONT AND SIDE ELEVATIONS
 FOR PLANNING PURPOSES ONLY

SCALE: 1:100@A1
 DATE: 29.04.2021

 

3305 103 C



THE SPINNEY

PROPOSED REAR ELEVATION
SCALE 1:100

WOODSIDE MANOR



THE SPINNEY

EXISTING REAR ELEVATION
SCALE 1:100

WOODSIDE MANOR



PROPOSED NORTH SIDE ELEVATION




EXISTING SIDE ELEVATION
SCALE 1:100

REVISIONS:



ARCHITECTS AND CHARTERED SURVEYORS

PROJECT:
ABBOTSFORD
WOODSIDE WALK
OXHEY
HA6 3ET
TITLE:
EXISTING AND PROPOSED
REAR ELEVATIONS AND
SIDE ELEVATIONS
FOR PLANNING PURPOSES ONLY
SCALE: 1:100@A1
DATE: 06.05.21

 

3305 104 D



RED: Elements omitted from approved application 19/0662/FUL

GREEN: Proposed new elements application 21/1118/RSP