



Serial number: 162735 Ocrown copyright and database right 2019 Ordnance Survey licence 10004957 Reproduction in whole or in part is prohibited without the prior permission of Ordnance Survey




Batchworth Depot	PLANNING			
	Drawn	Checked	Date	Scale
Site location plan	PB	SB	23.05.2019	1:1250@A3
	Project	Reference	Number	Revision
	0495	PL	001	А

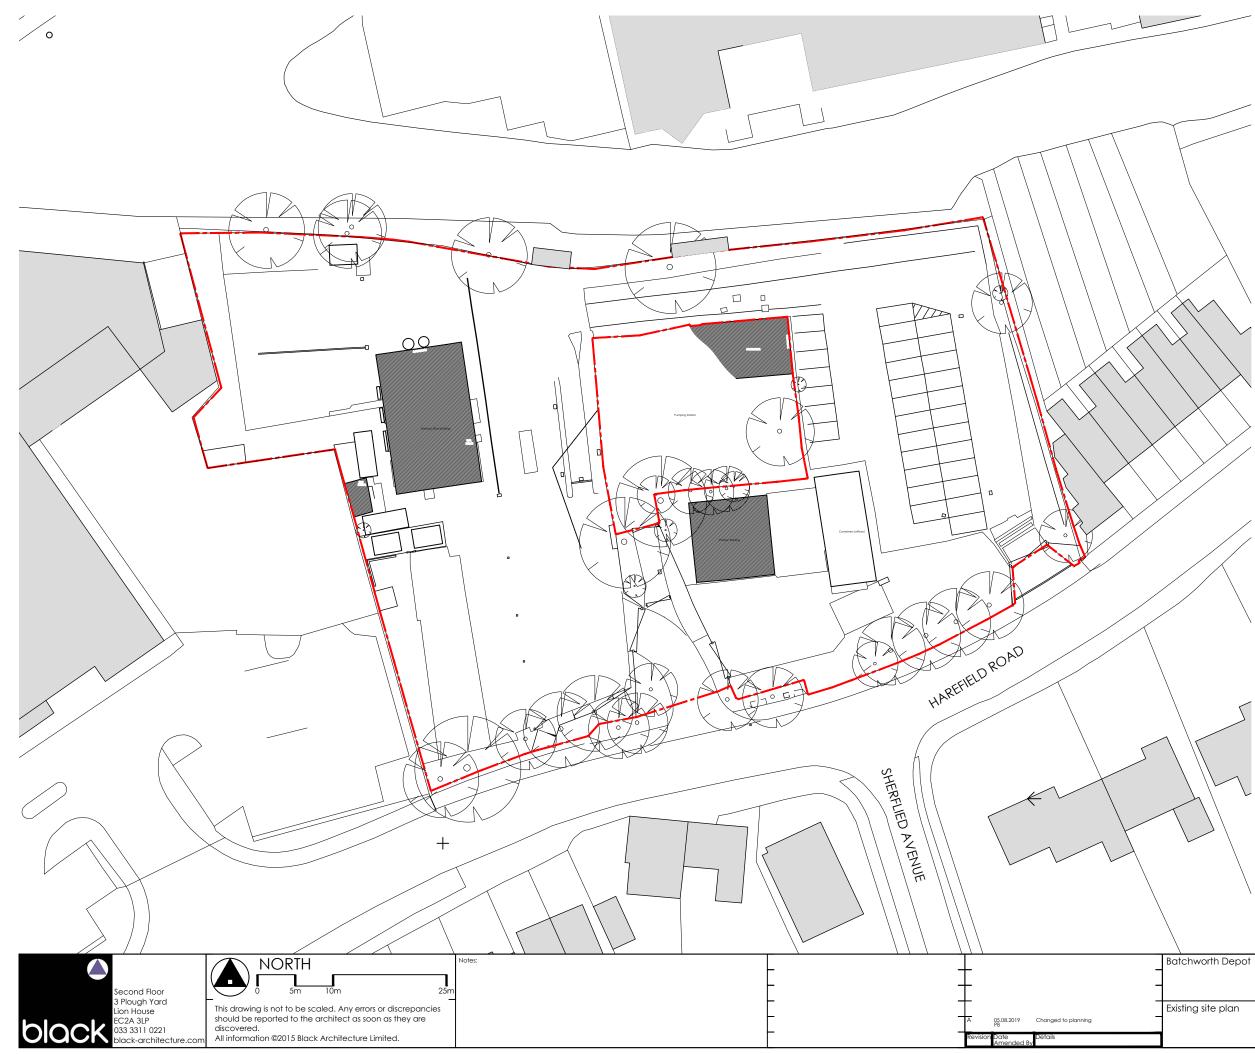



atchworth Depot	PLANNING			
	Drawn	Checked	Date	Scale
xisting site plan	PB	SB	23.05.2019	1:500@A3
	Project	Reference	Number	Revision
	0495	PL	005	А

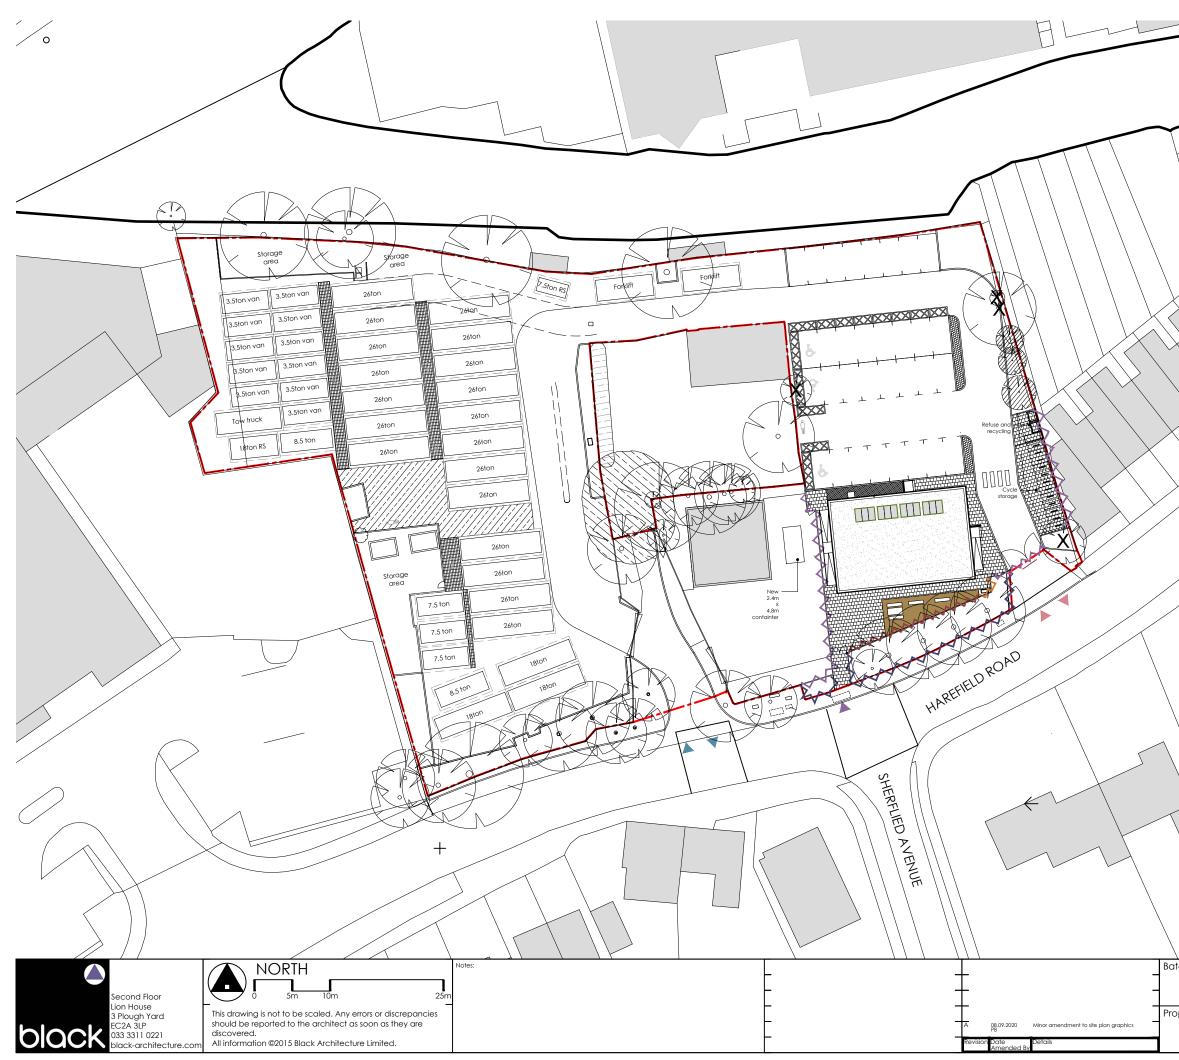


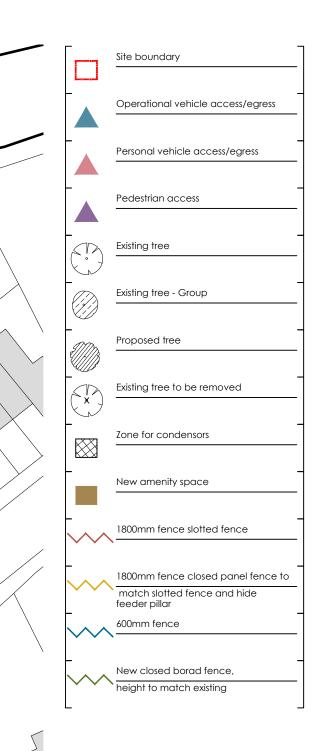



Batchworth Depot	PLANNING			
Proposed site plan	Drawn	Checked	Date	^{Scale}
	PB	SB	19.08.2020	1:500@A3
	Project	Reference	Number	Revision
	0495	PL	1010	A

 


 


 


 


 

 

 

 

 

Batchworth Depot	PLANNING			
Proposed office elevations	Drawn PB	Checked SB	Date 18.05.2021	Scale 1:200@A3
Overlay	Project 0495	Reference PL	Number 1205	Revision

