



Ordnance Survey (c) Crown Copyright 2020. All rights reserved. Licence number 100022432




REVISIONS			
<b>HAWKINS EADES ASSOCIATES</b> ARCHITECTURAL PLANNING & DESIGN CONSULTANTS			
100 High Street Great Missenden Bucks HP16 0BE			
Tel: (01494) 891555/891666 Fax: (01494) 891222 e-mail: mail@hawkinseades.co.uk			
CLIENT	Mr and Mrs Sharma		
PROJECT	Replacement dwelling 12 Grovewood Close Chorleywood WD3 5PU		
TITLE	Survey Location Plan		
DRWG No.	A3	4357	SUR 1.01
DATE	JUNE 2021	SCALE	1/1250
DRAWN BY	GSE	CHECKED	
Do not scale from this drawing, use dimensions only. All discrepancies must be reported to the Architect.			
© HAWKINS EADES ASSOCIATES			



 


All dimensions in millimetres unless otherwise stated  
 The contractor must verify all dimensions on site before commencing on site  
 Architect must be notified of any suspected discrepancies or omissions  
 Any scaled dimensions to be confirmed by the Architect


NOTES

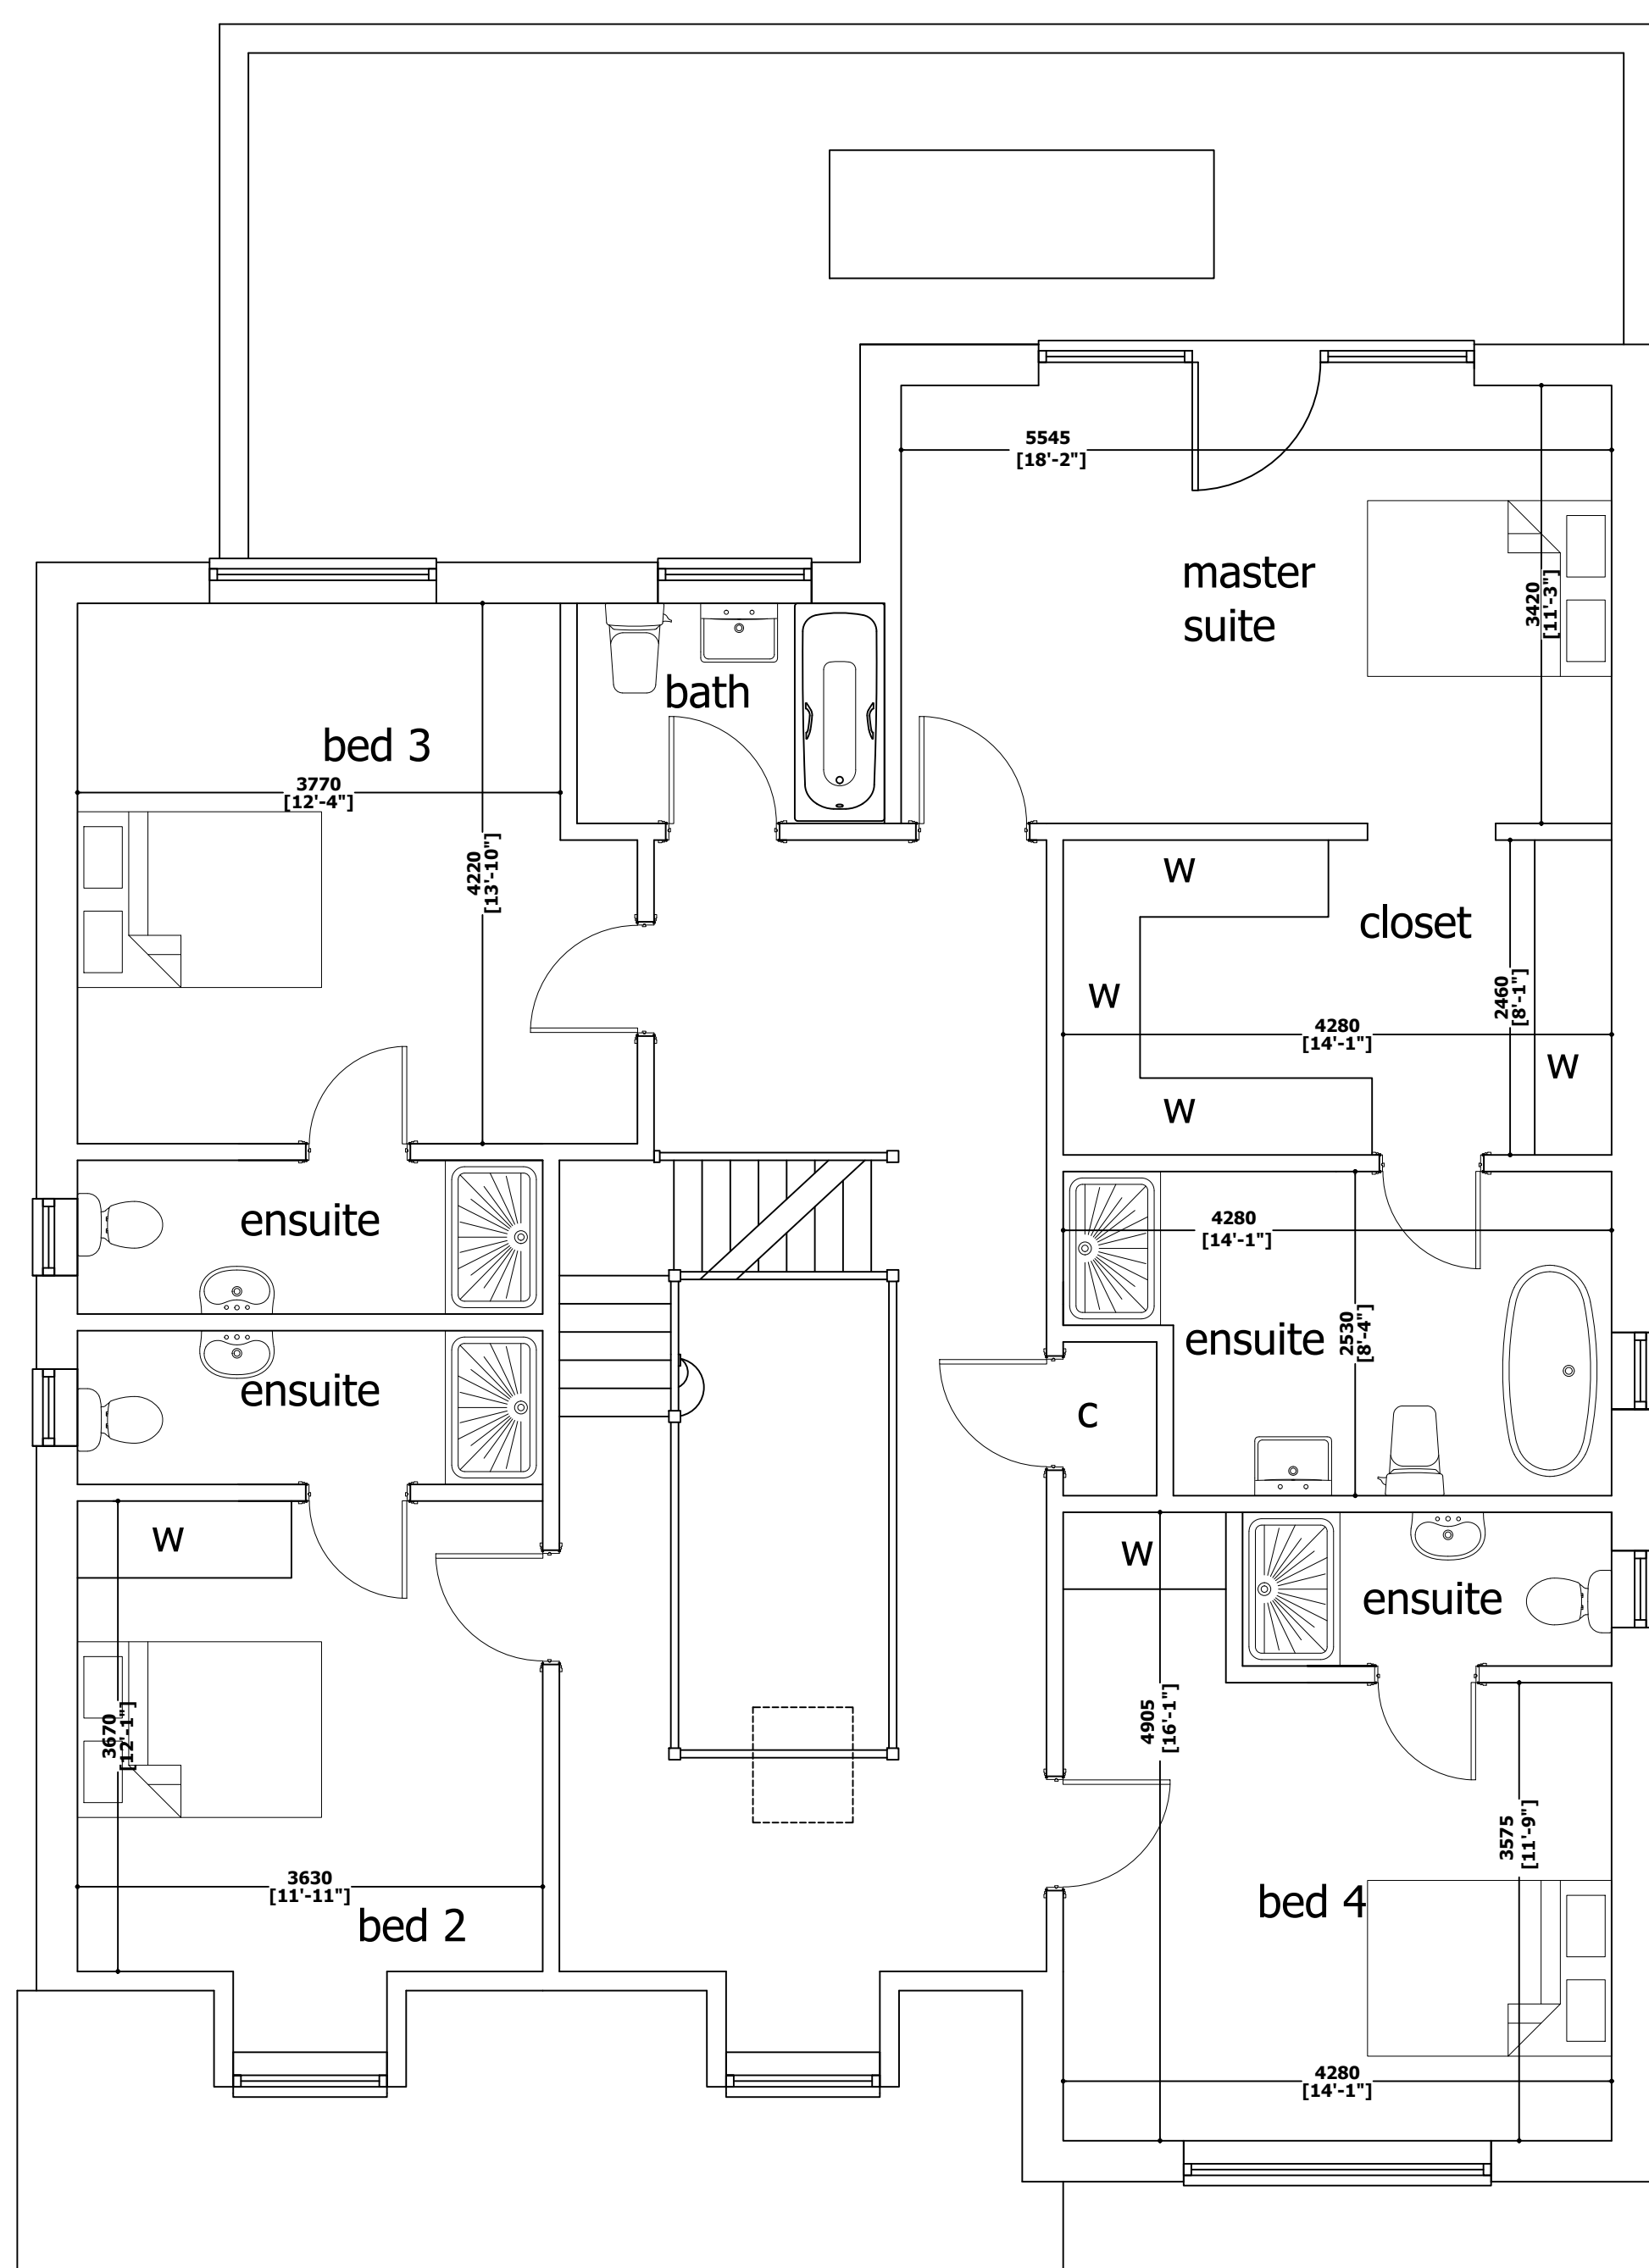

first floor plan 1:50

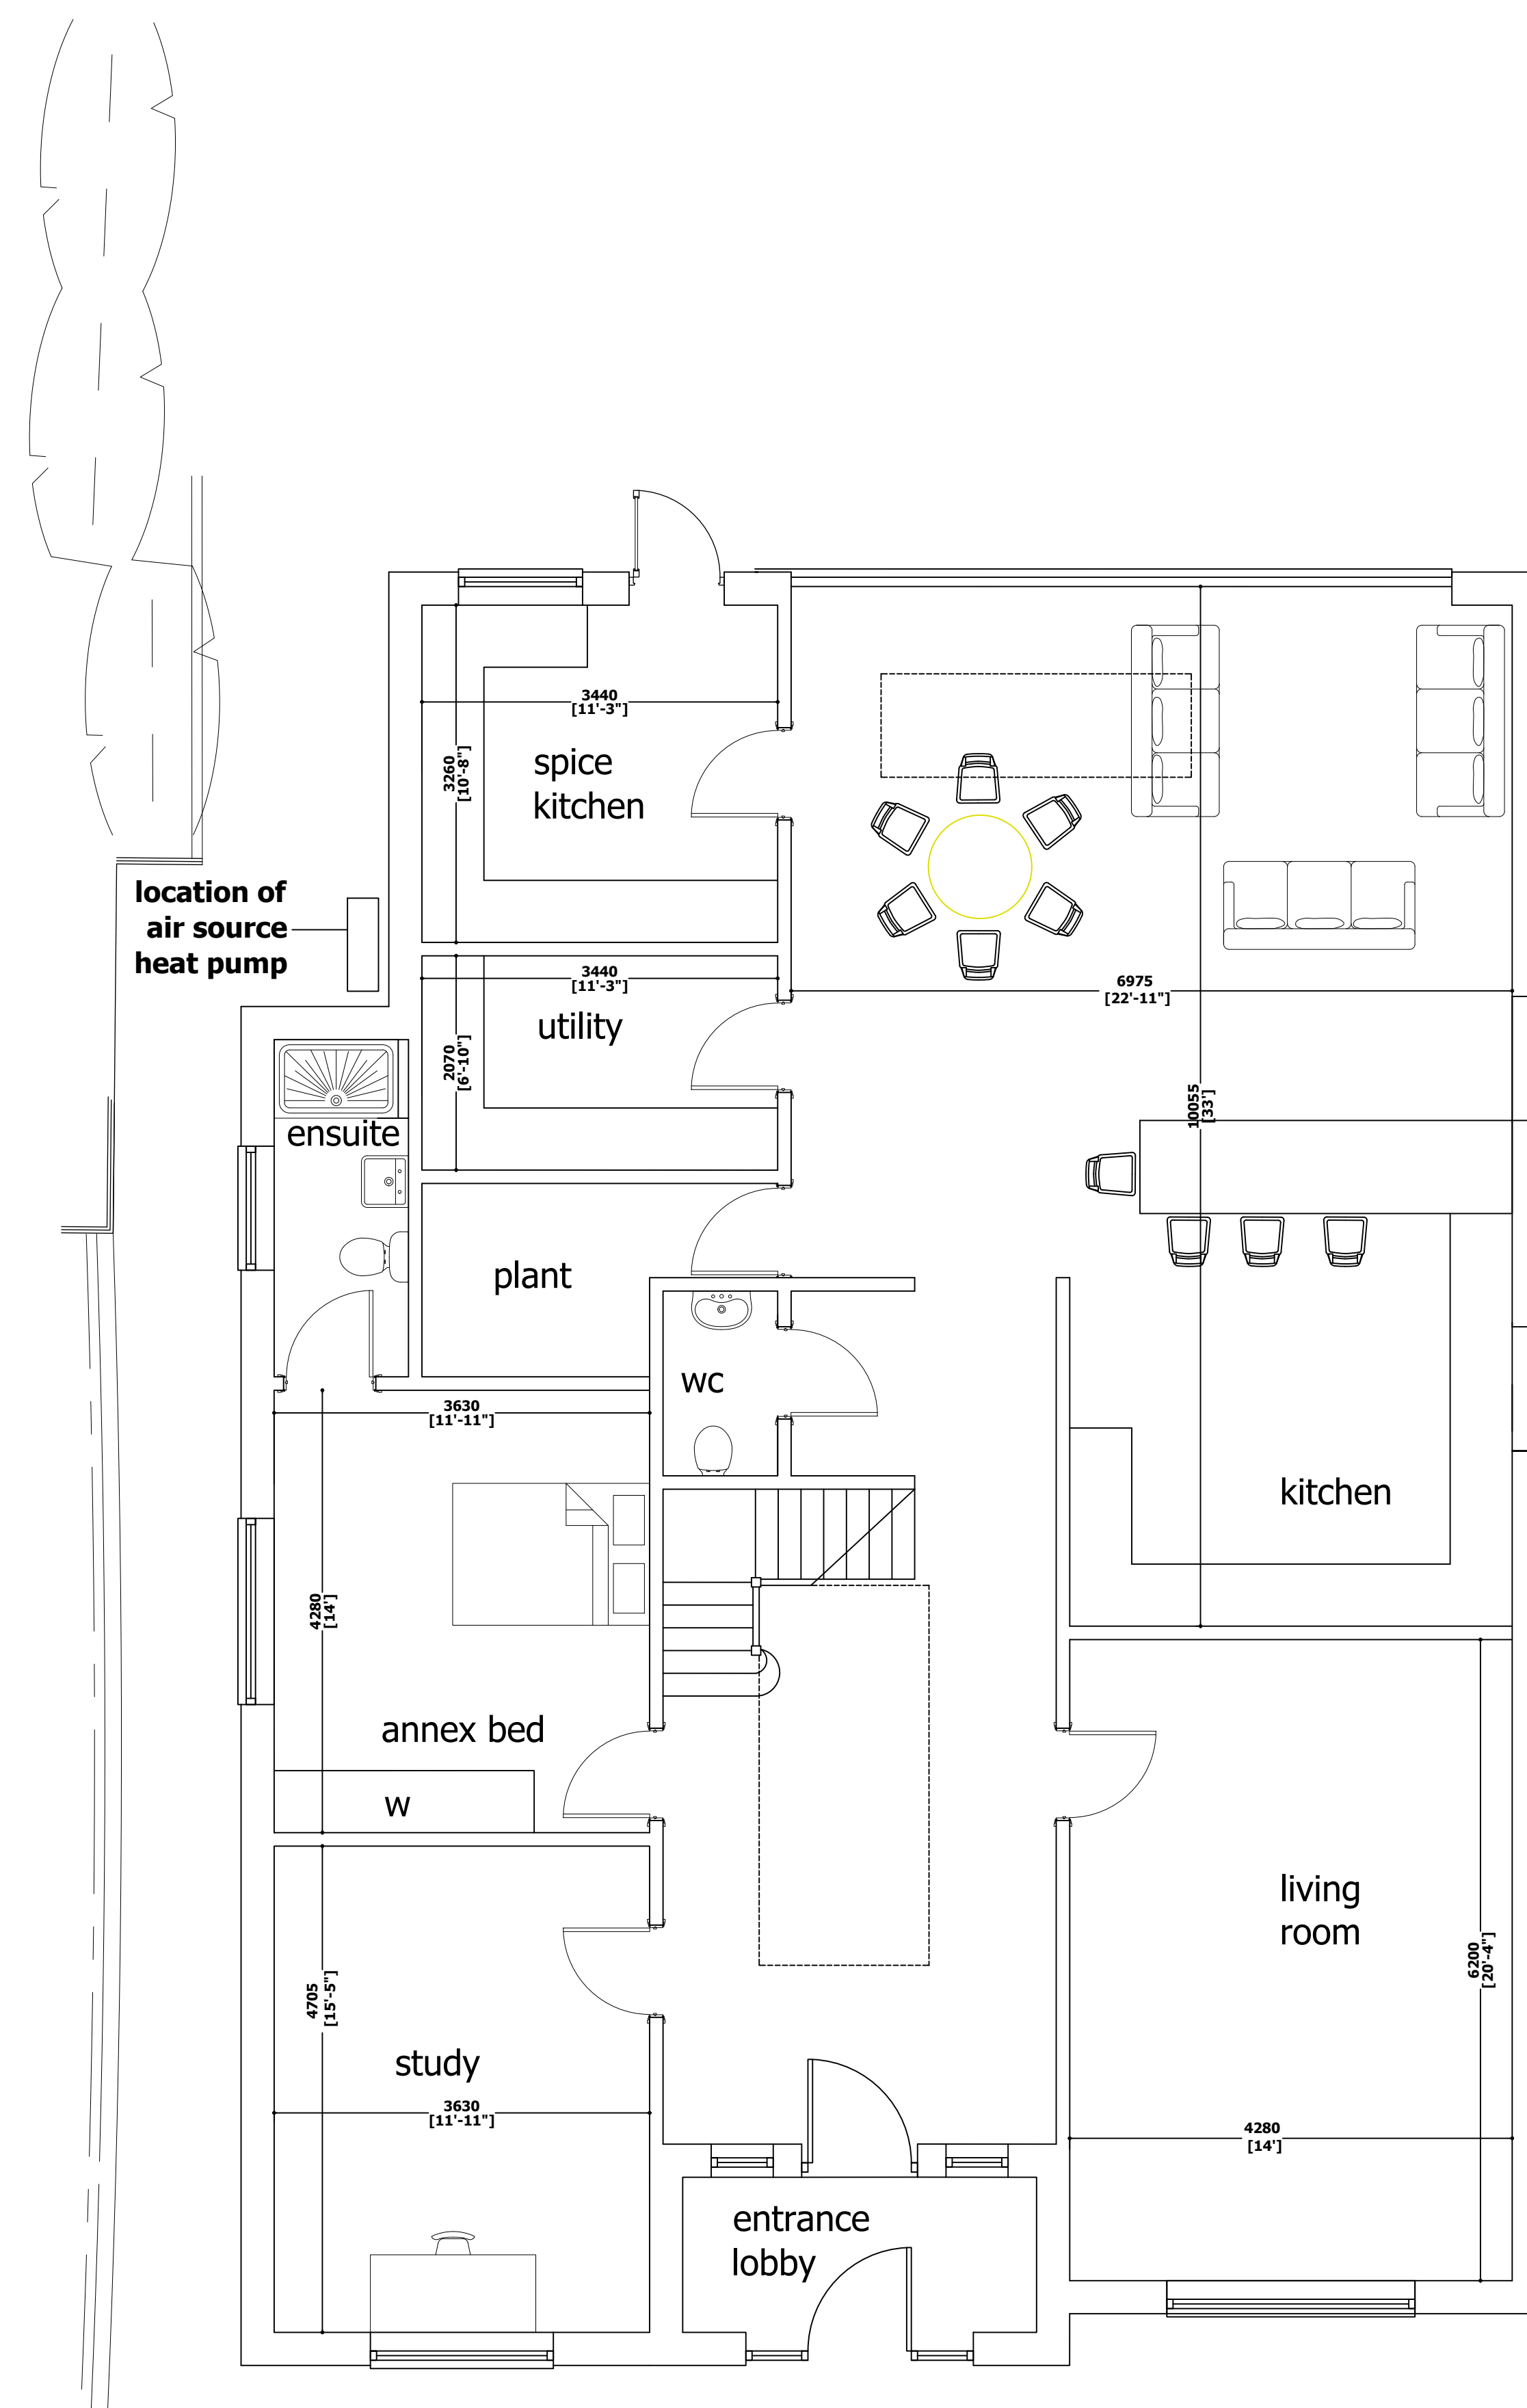

ground floor plan 1:50

 

REVISIONS				
<b>HAWKINS EADES ASSOCIATES</b> ARCHITECTURAL PLANNING & DESIGN CONSULTANTS				
100 High Street Great Missenden Bucks HP16 0BE				
Tel: (01494) 891555/891666 Fax: (01494) 891222 e-mail: mail@hawkinseades.co.uk				
CLIENT	Mr & Mrs Sharma			
PROJECT	Proposed Replacement dwelling 12, Grovewood Close Charleywood WD3 5FU			
TITLE	Planning Proposed Floor Plans			
DRWG No.	4357	PLA	1.01	F
DATE	March 2021	SCALE	1/50 @ A1	
DRAWN BY	GSE	CHECKED		
Do not scale from this drawing, use dimensions only. All discrepancies must be reported to the Architect.				
©2020 HAWKINS EADES ASSOCIATES				






All dimensions in millimetres unless otherwise stated  
The contractor must verify all dimensions on site before commencing on site  
Architect must be notified of any suspected discrepancies or omissions  
Any scaled dimensions to be confirmed by the Architect

NOTES  
114.72

DATUM 105.00


DATUM 105.00

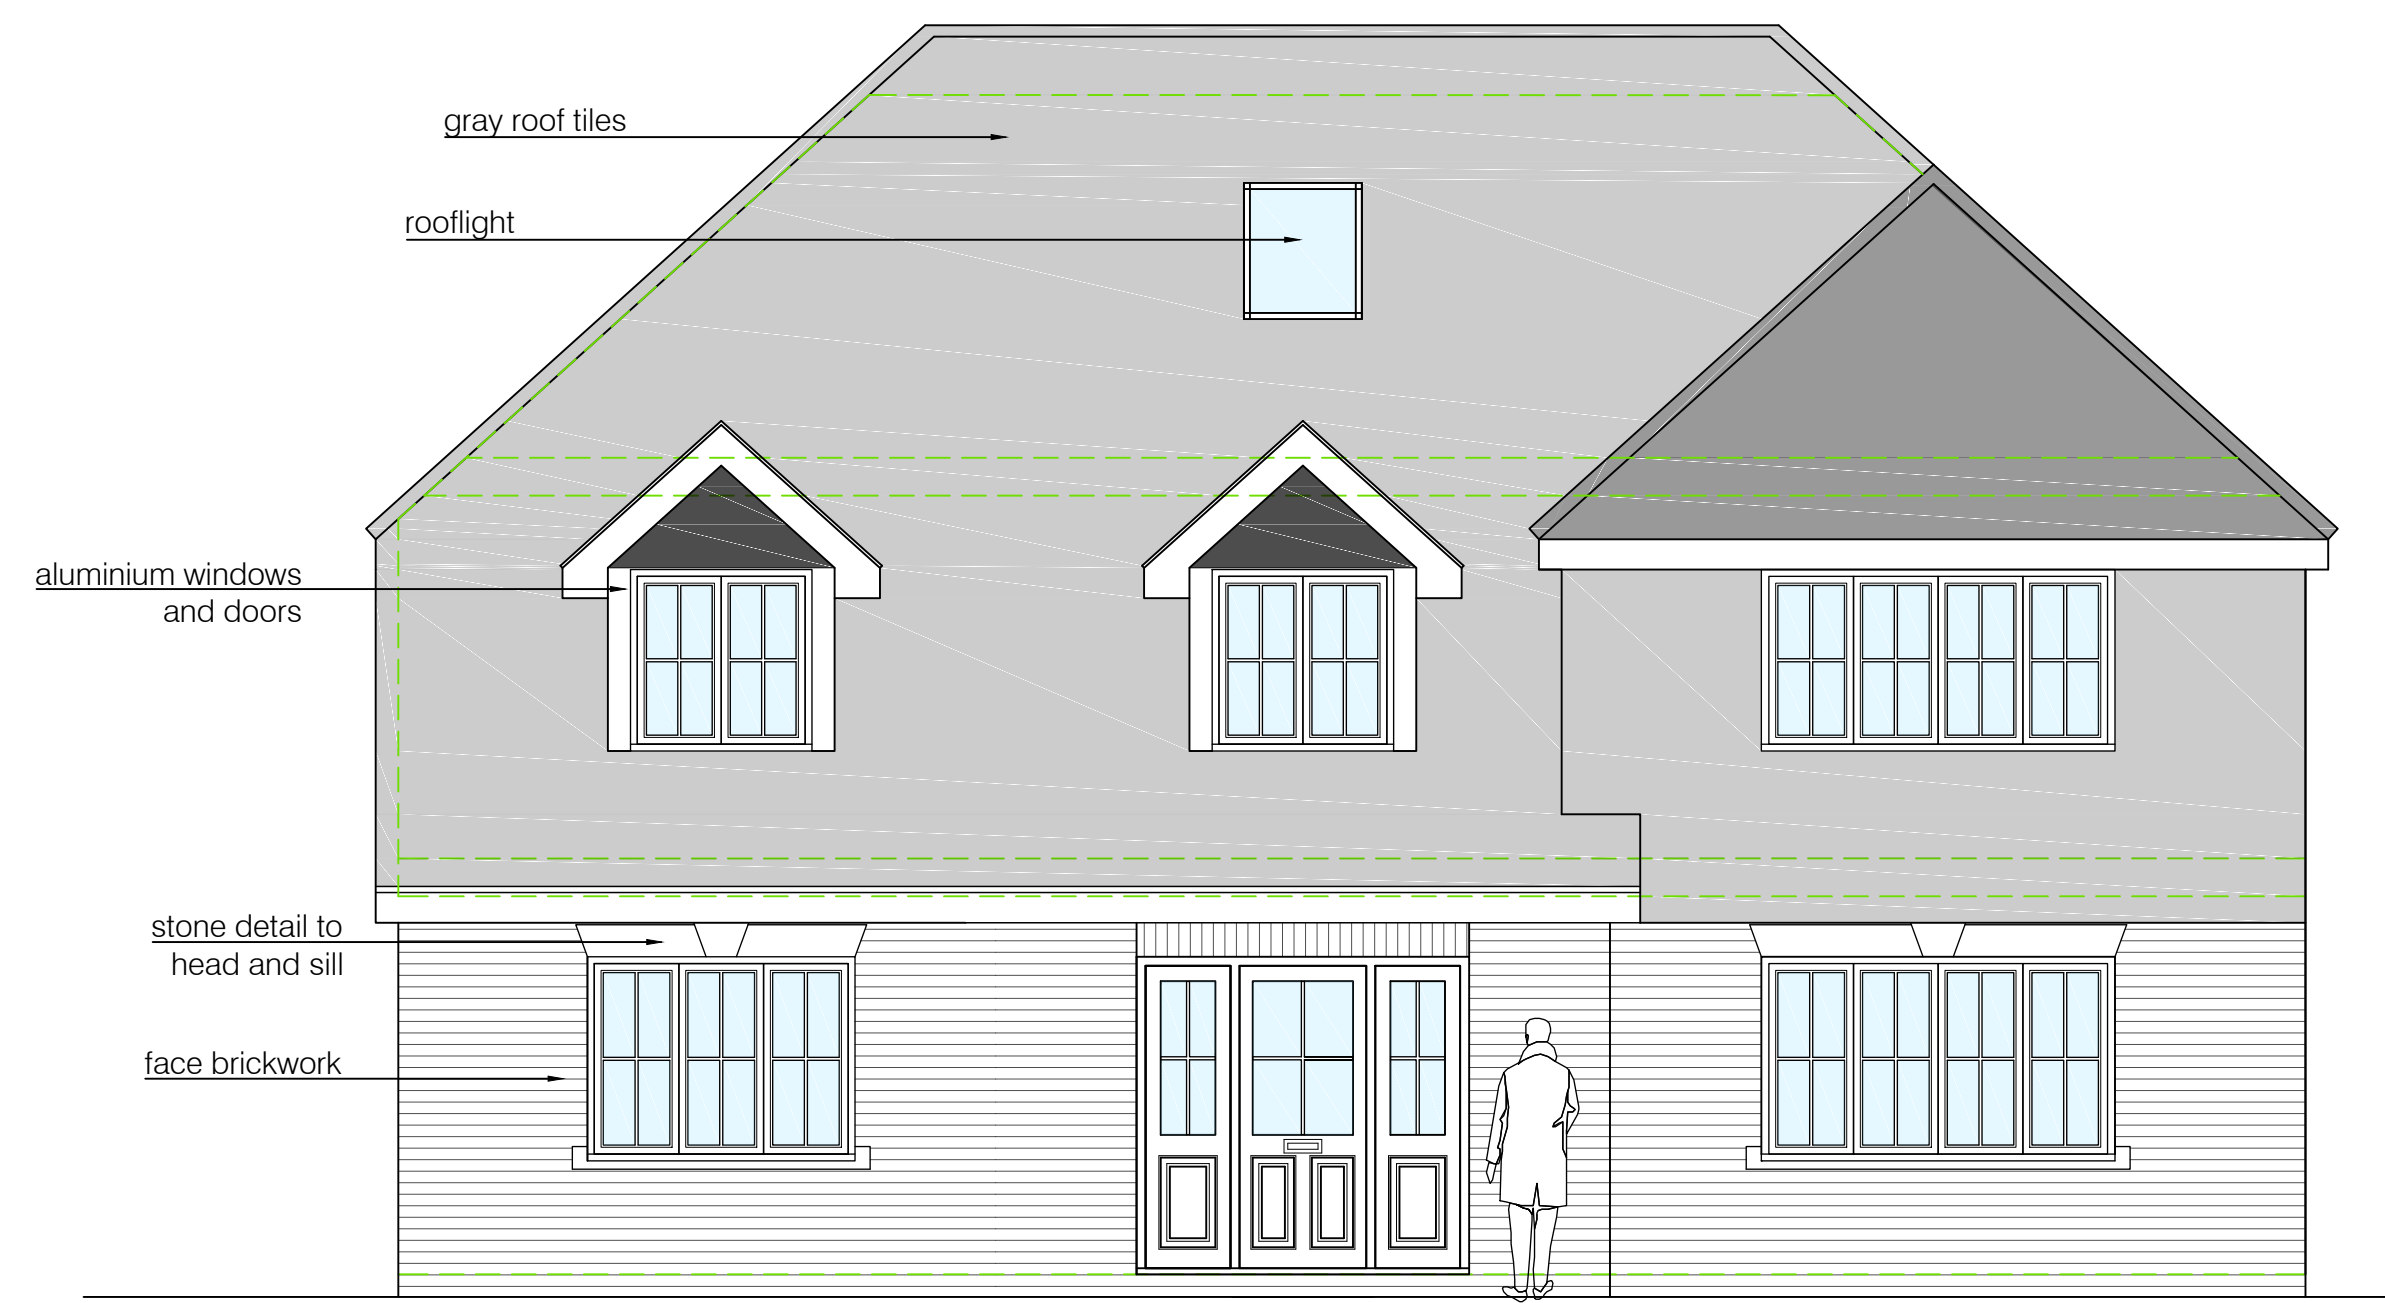


front elevation 1:50




front elevation 1:50

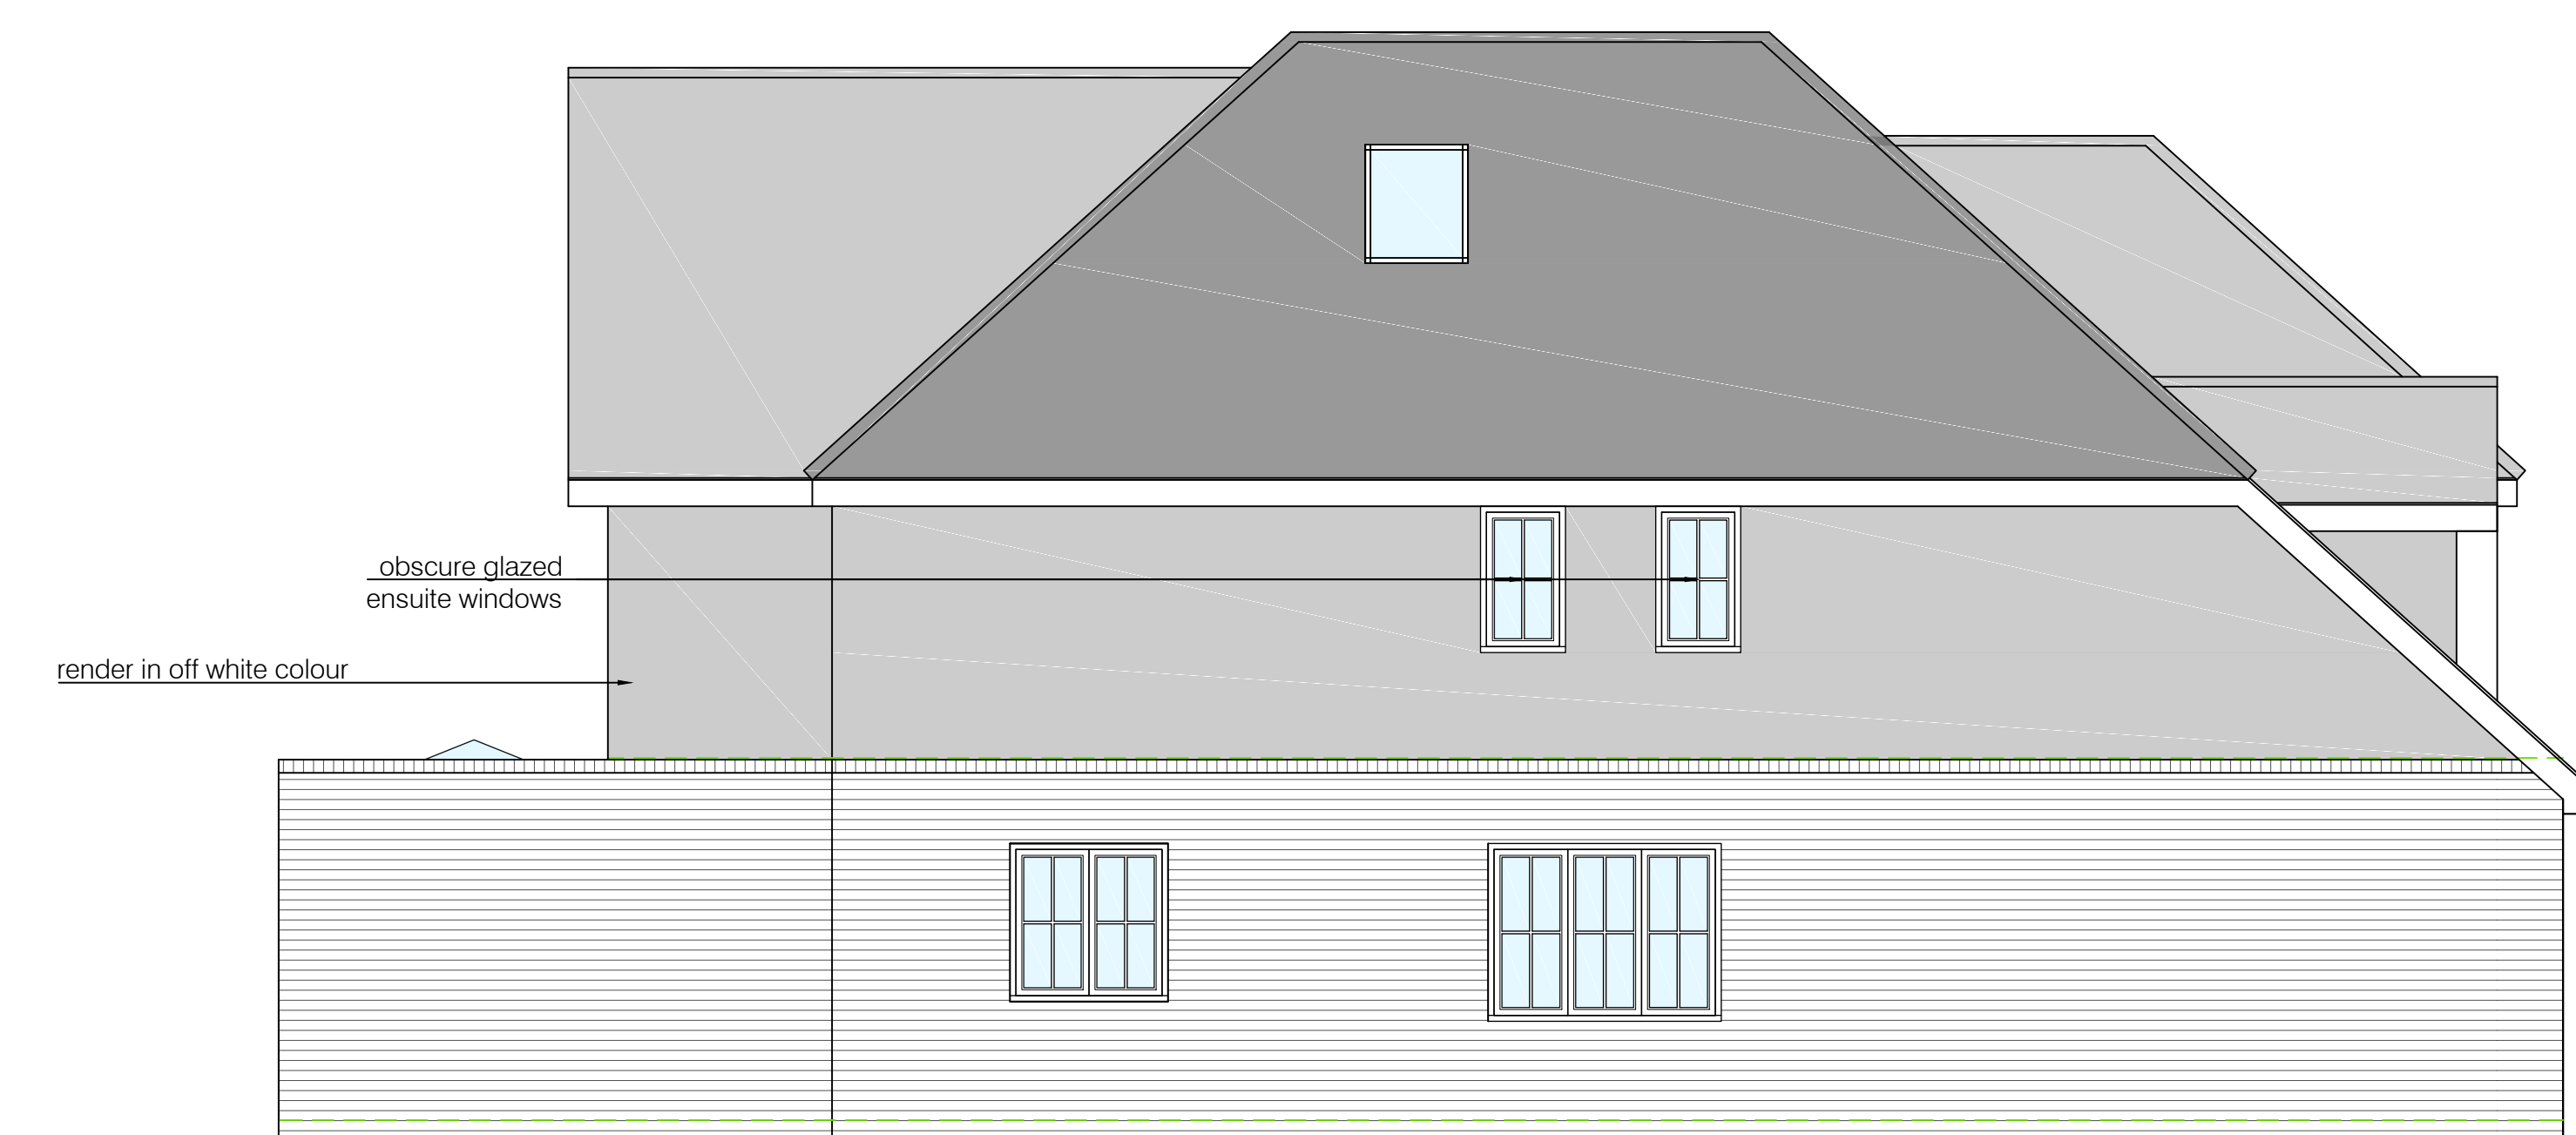

side elevation 1:50

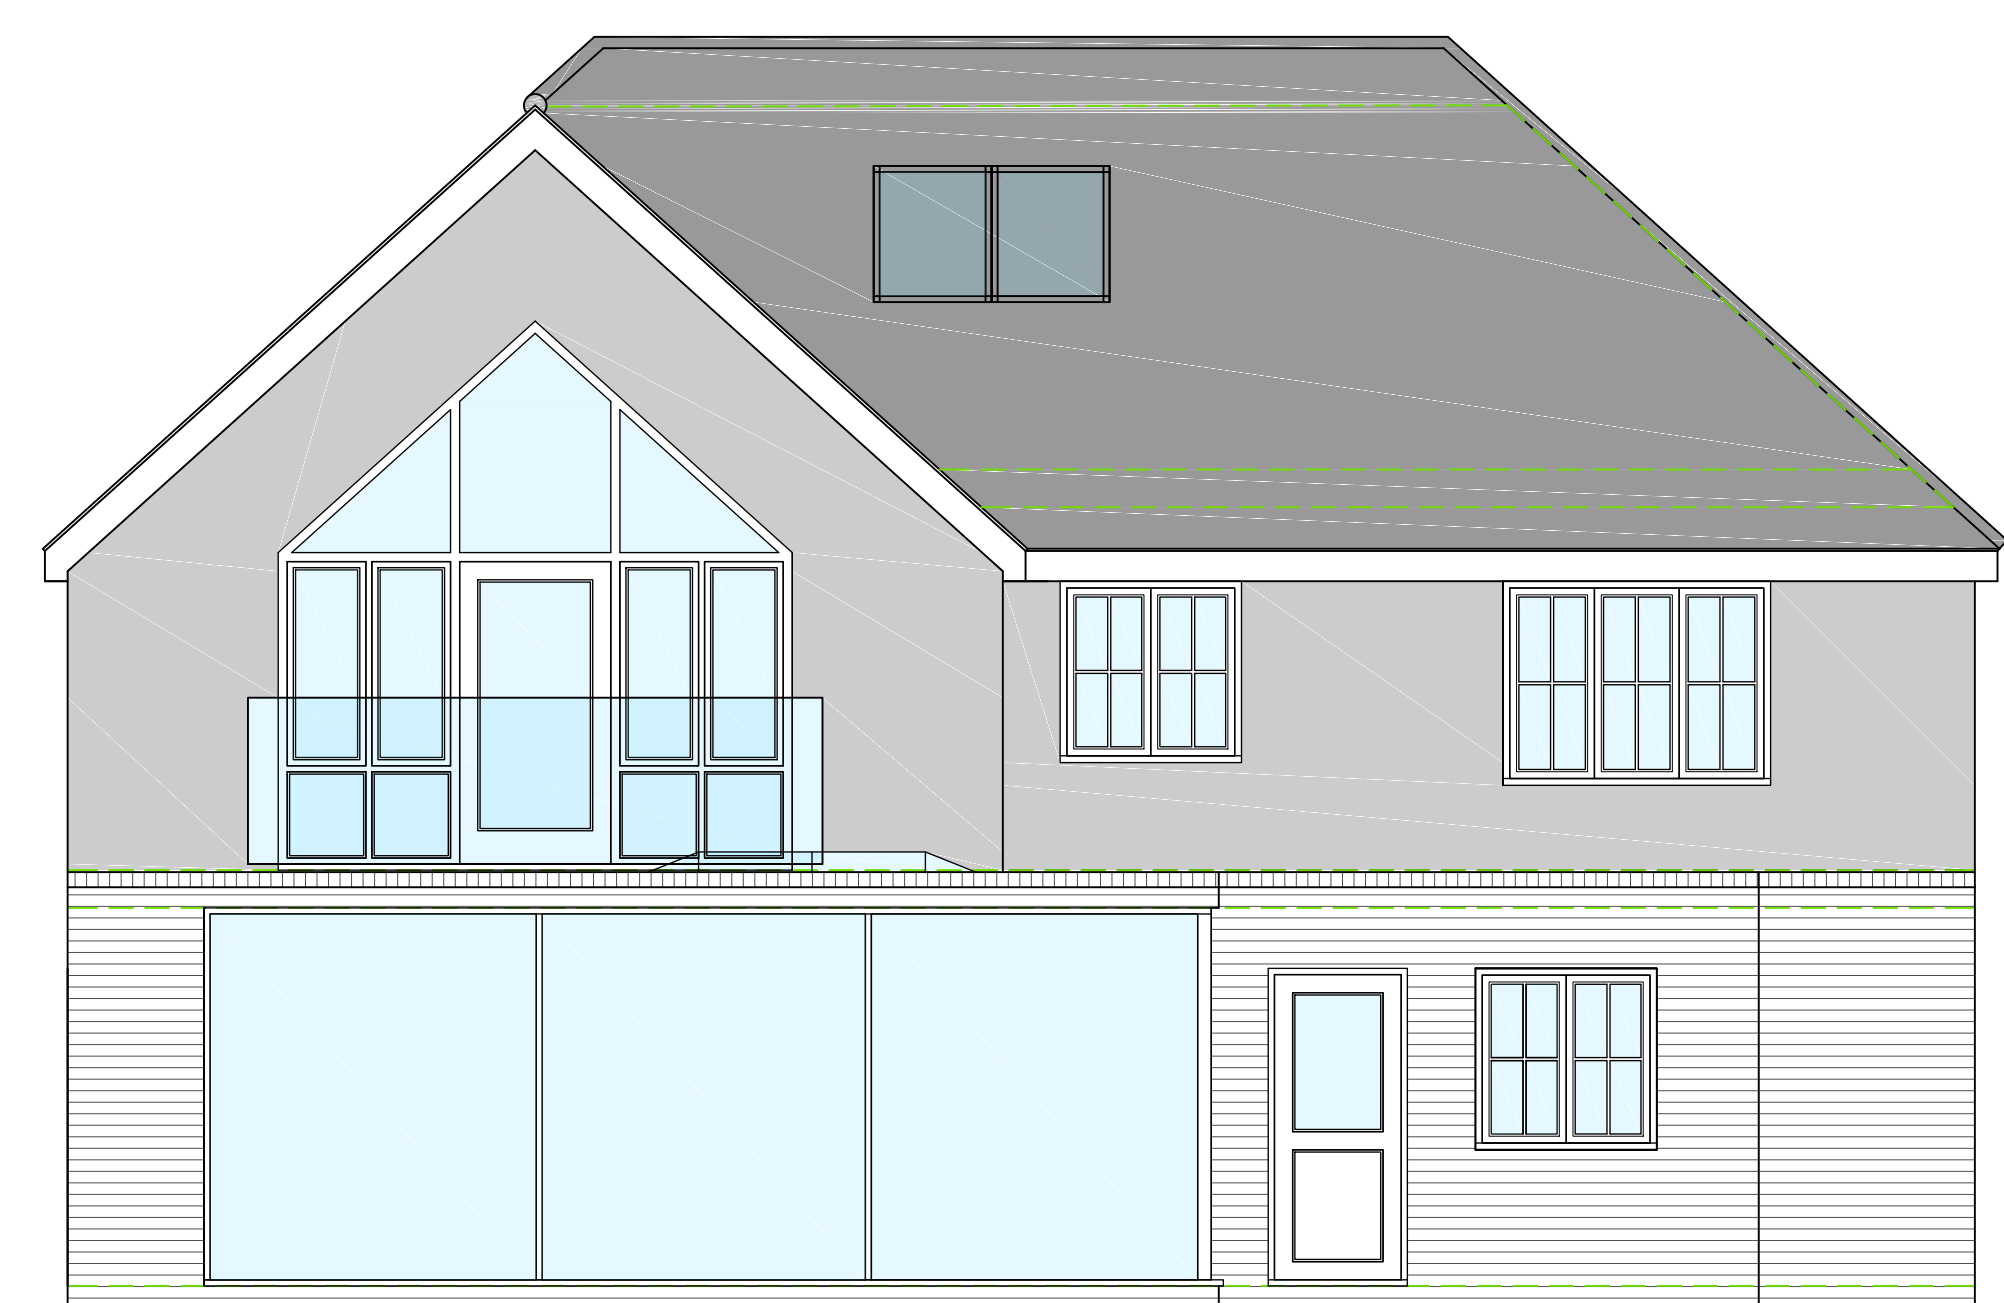

rear elevation 1:50



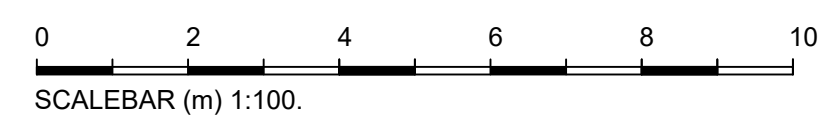


REVISIONS				
<b>HAWKINS EADES ASSOCIATES</b> ARCHITECTURAL PLANNING & DESIGN CONSULTANTS				
100 High Street Great Missenden Bucks HP16 0BE				
Tel: (01494) 891555/891666 Fax: (01494) 891222 e-mail: mail@hawkinseades.co.uk				
CLIENT	Mr & Mrs Sharma			
PROJECT	Proposed Replacement dwelling 12, Grovewood Close Charleywood WD3 5FU			
TITLE	Planning Proposed Elevations			
DRWG No.	4357	PLA	1.02	G
DATE	March 2021	SCALE	1/50 @ A1	
DRAWN BY	GSE	CHECKED		
Do not scale from this drawing, use dimensions only. All discrepancies must be reported to the Architect.				
©2020 HAWKINS EADES ASSOCIATES				



All dimensions in millimetres unless otherwise stated  
 The contractor must verify all dimensions on site before commencing on site  
 Architect must be notified of any suspected discrepancies or omissions  
 Any scaled dimensions to be confirmed by the Architect

NOTES

 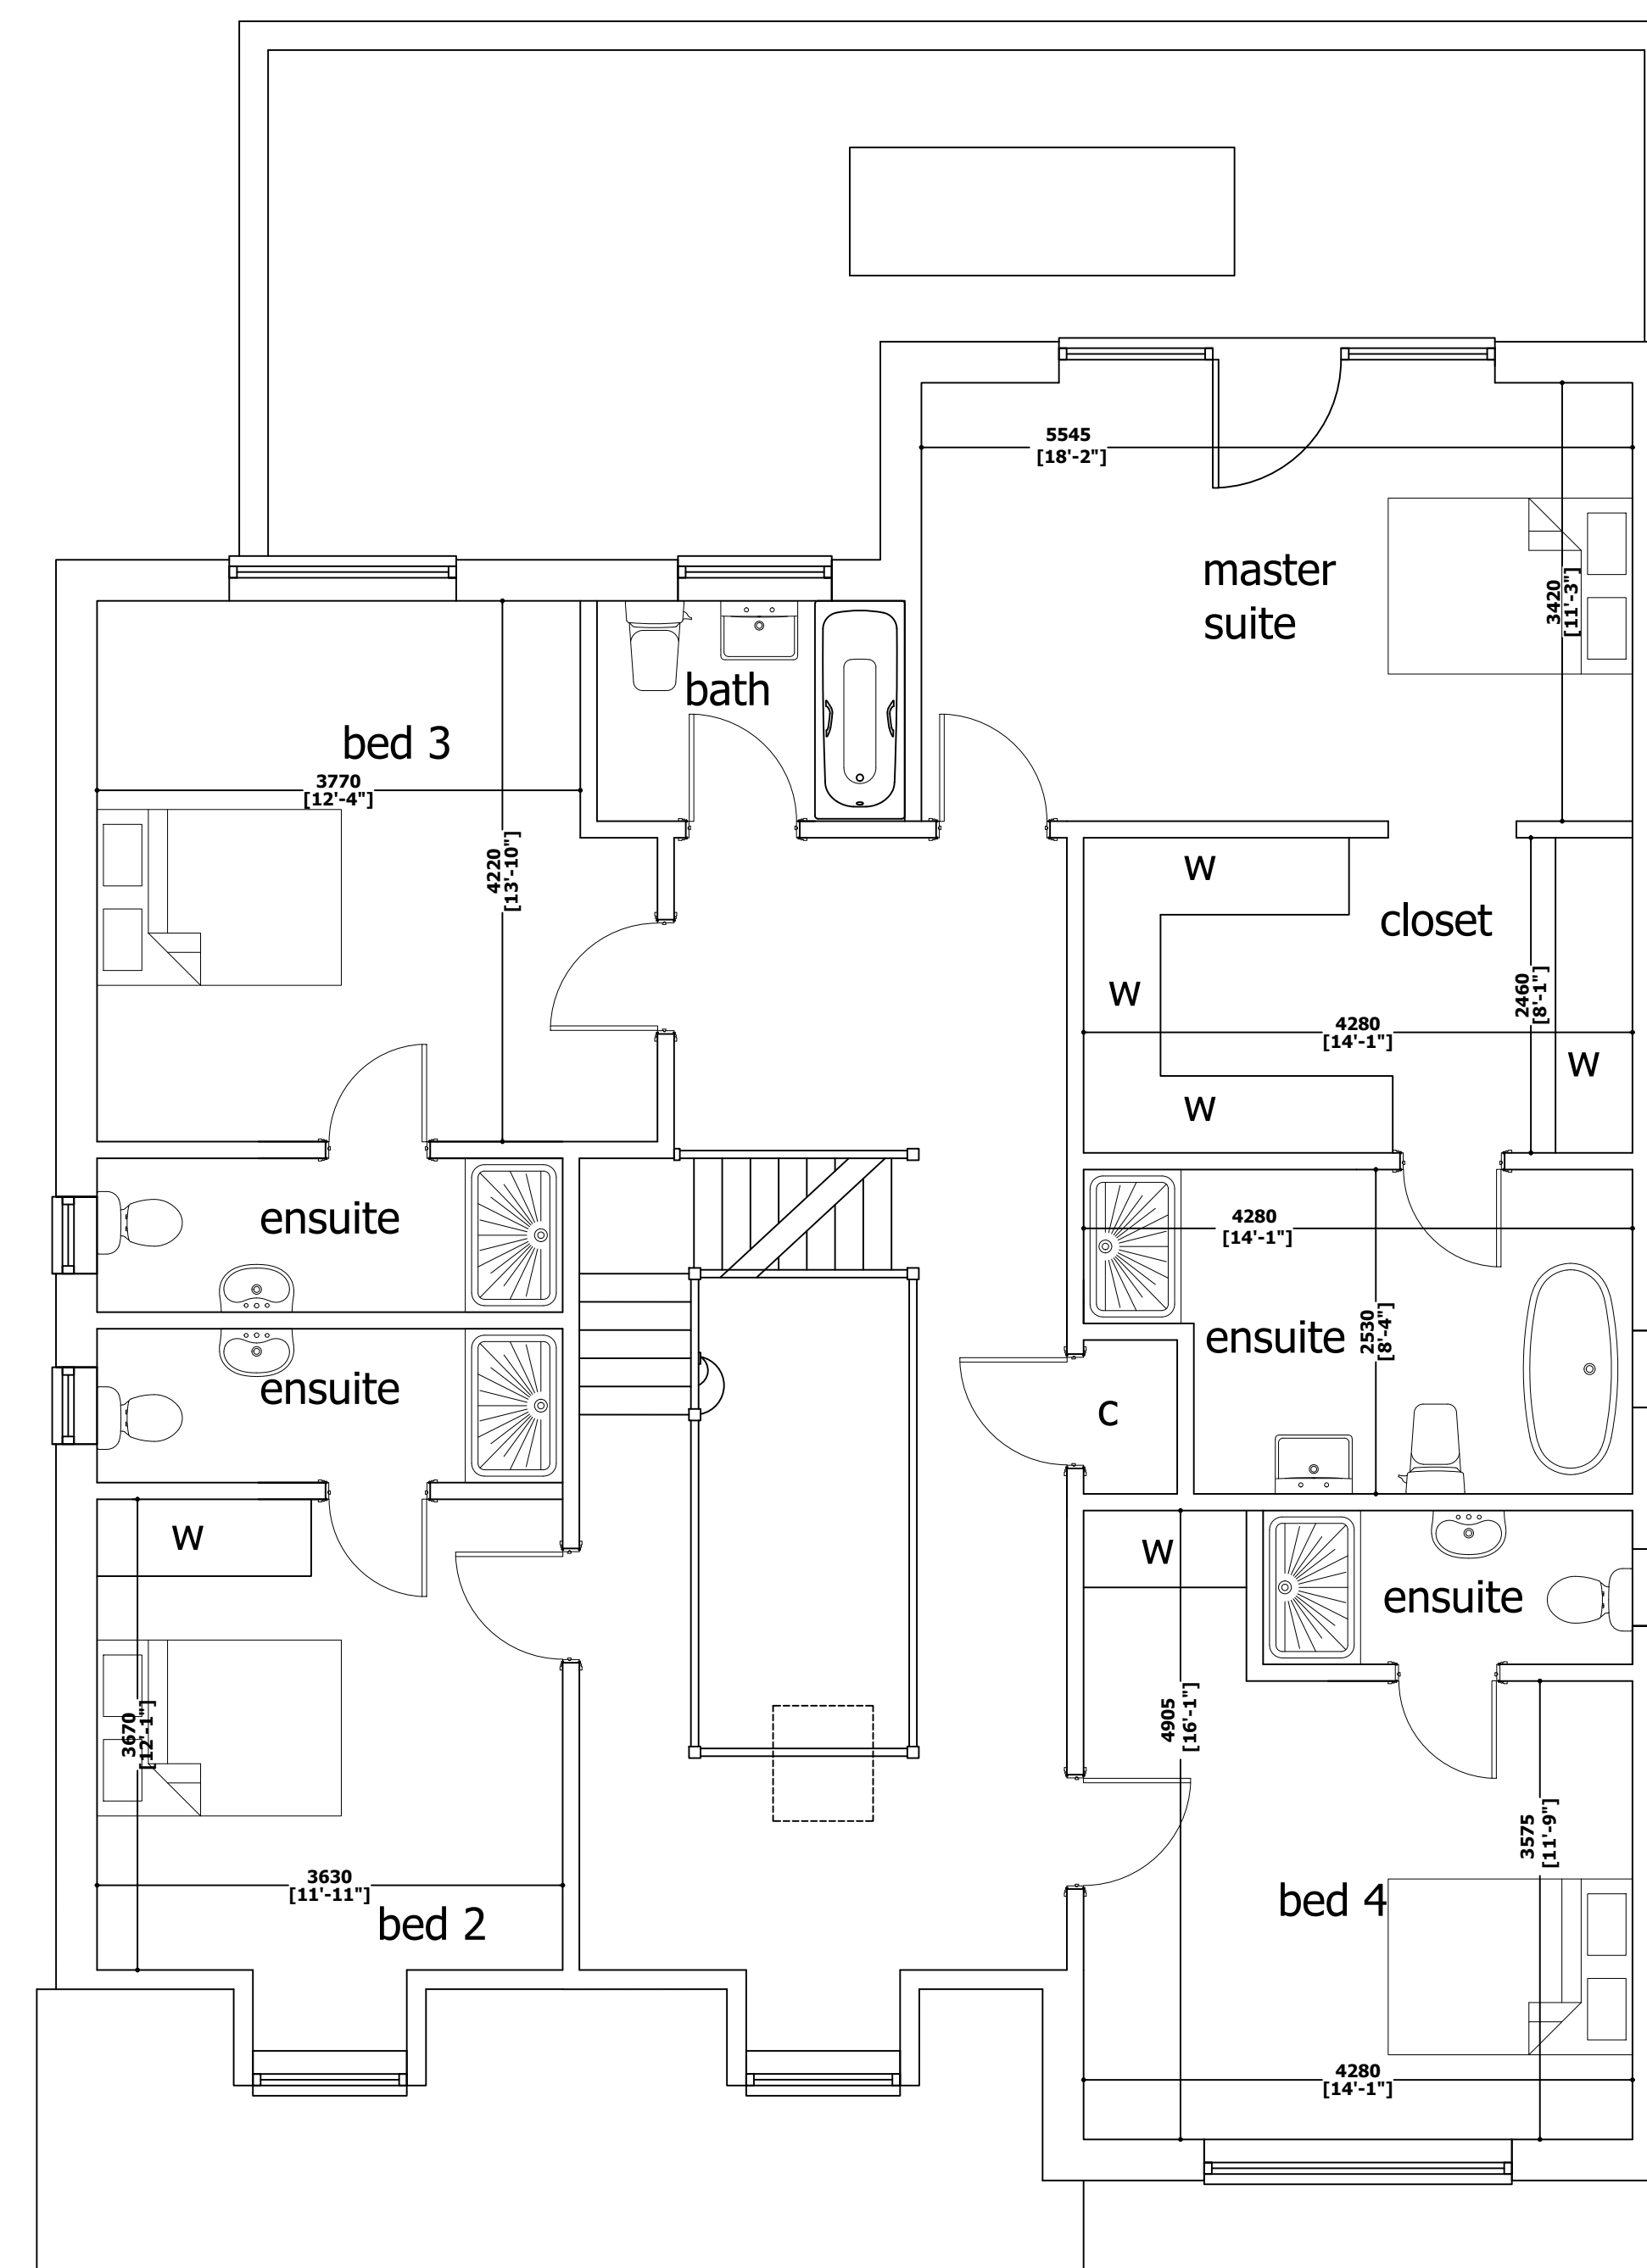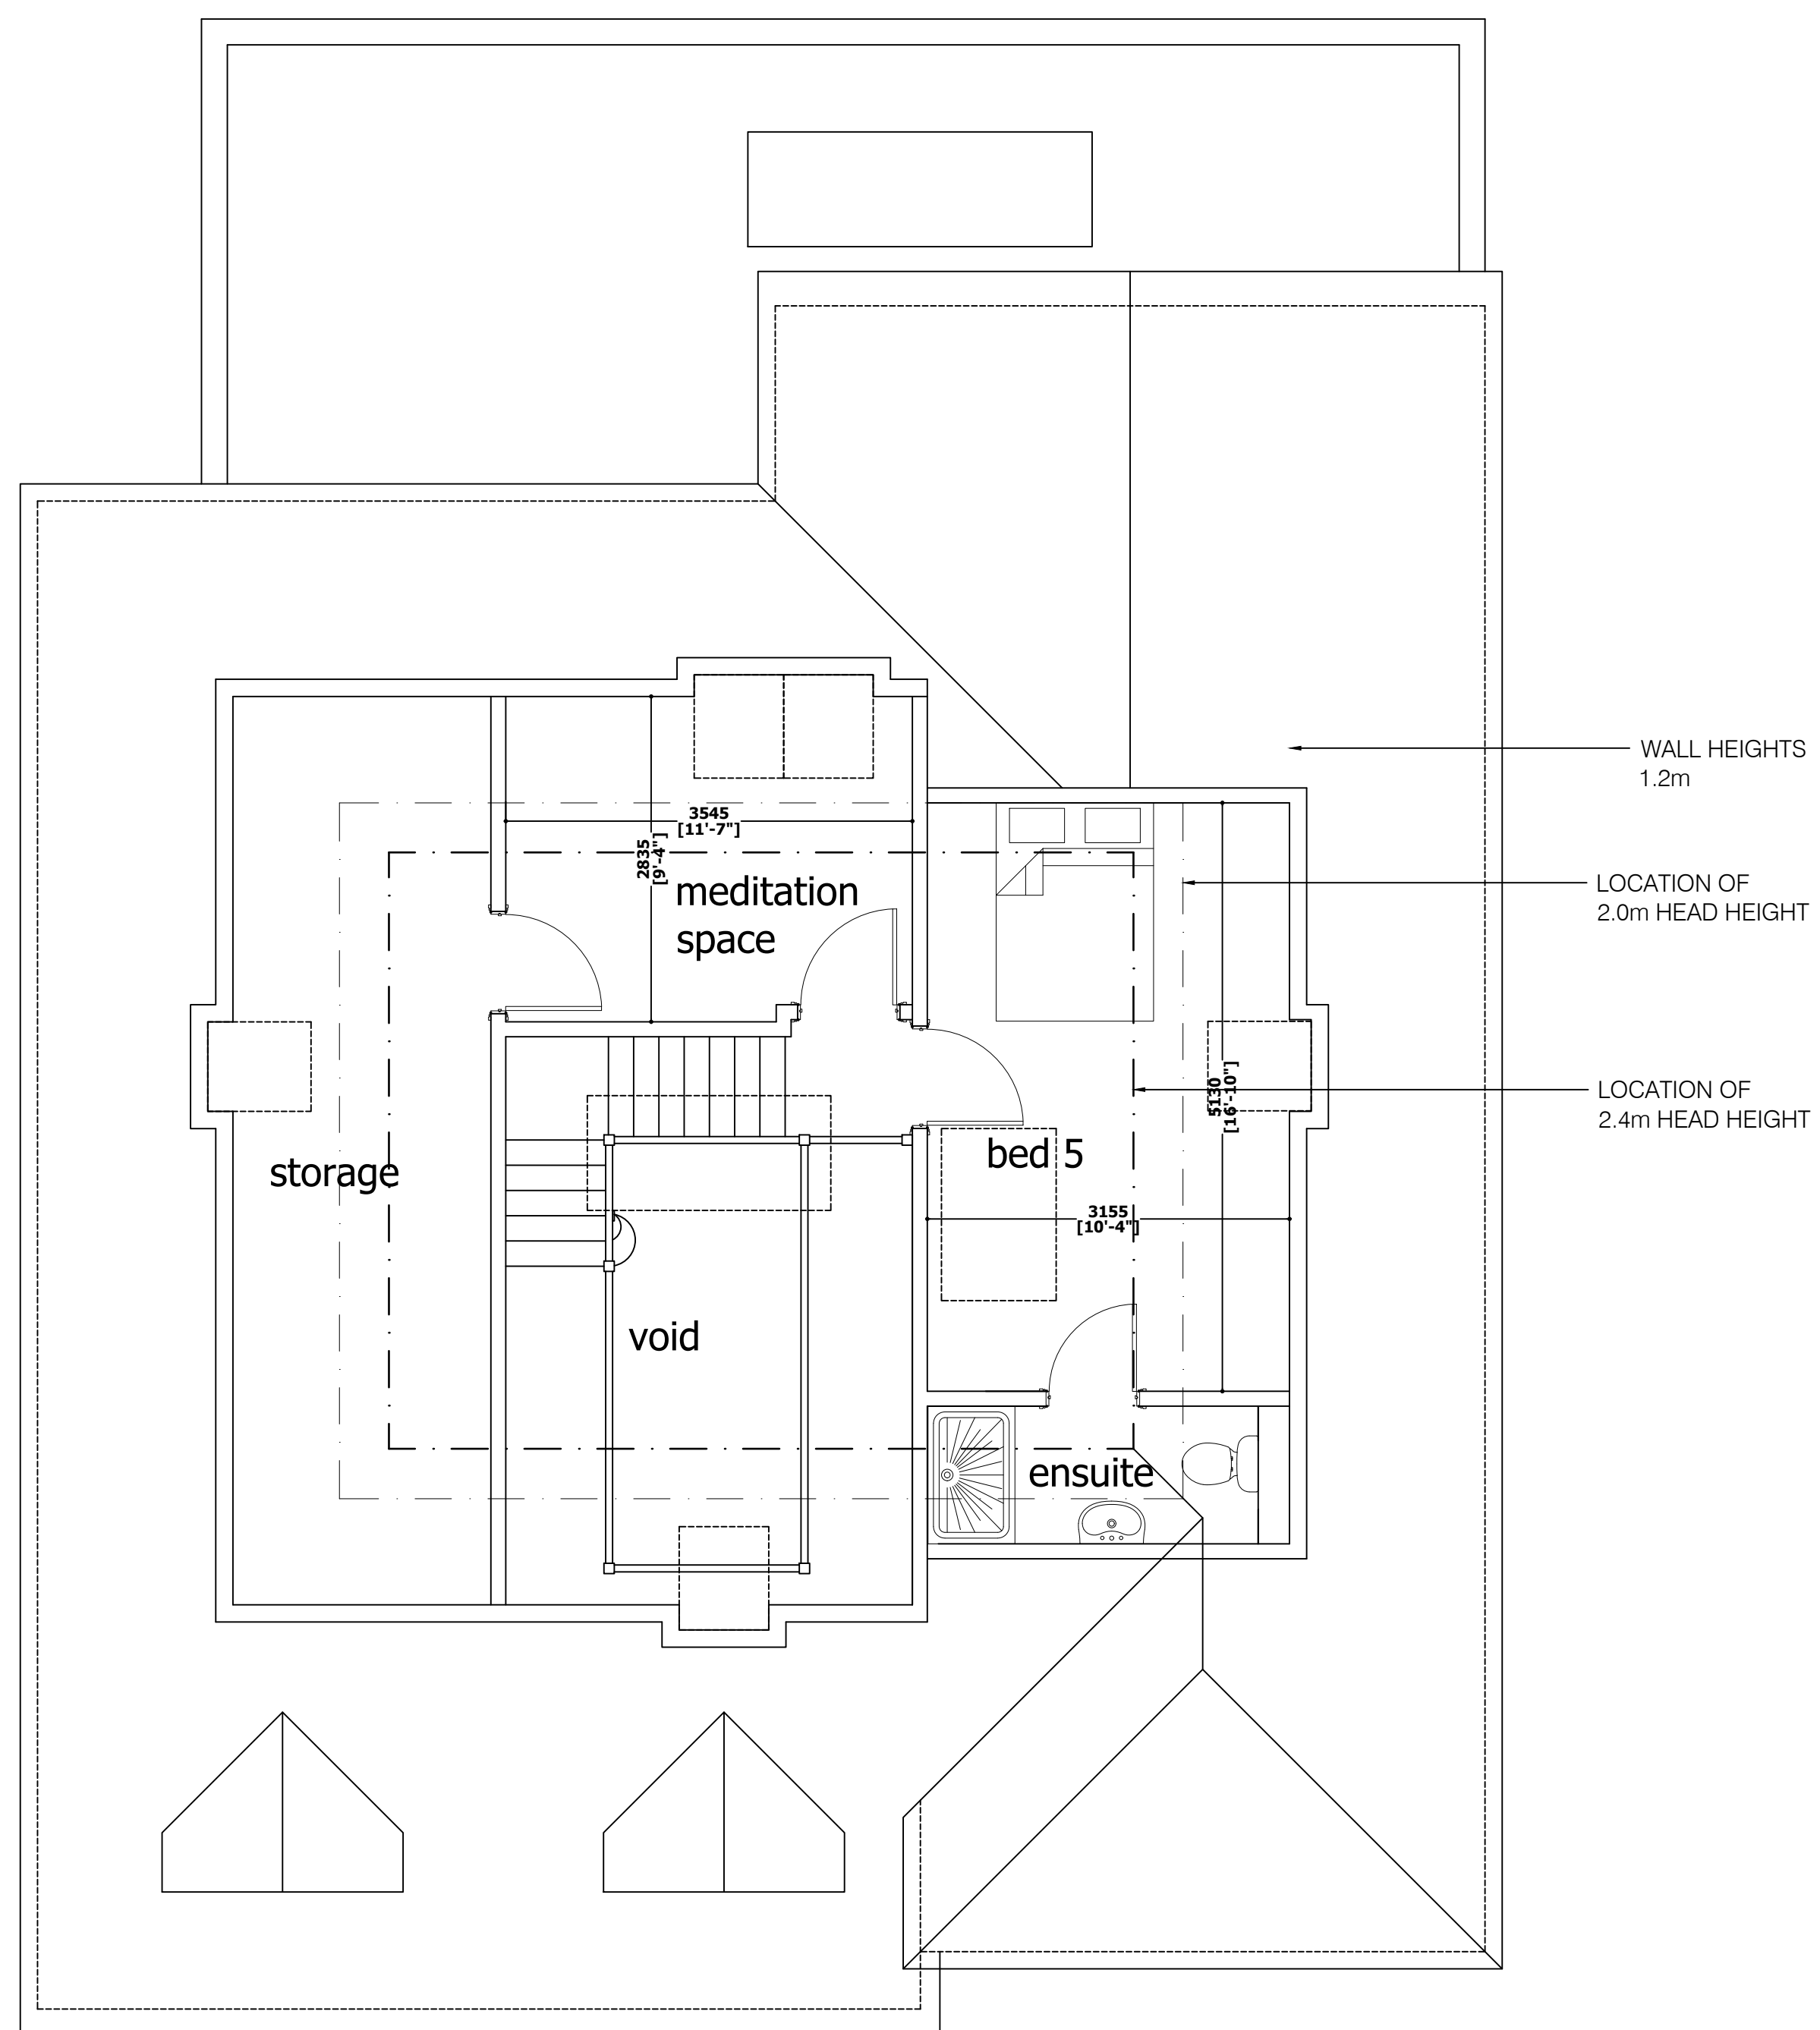

REVISIONS				
<b>HAWKINS EADES ASSOCIATES</b> ARCHITECTURAL PLANNING & DESIGN CONSULTANTS				
100 High Street Great Missenden Bucks HP16 0BE				
Tel: (01494) 891555/891666 Fax: (01494) 891222 e-mail: mail@hawkinseades.co.uk				
CLIENT	Mr & Mrs Sharma			
PROJECT	Proposed Replacement dwelling 12, Grovewood Close Charleywood WD3 5PU			
TITLE	Planning Proposed Floor Plans			
DRWG No.	4357	PLA	1.03	E
DATE	March 2021	SCALE	1/50 @ A1	
DRAWN BY	GSE	CHECKED		
Do not scale from this drawing, use dimensions only. All discrepancies must be reported to the Architect.				
©2020 HAWKINS EADES ASSOCIATES				



All dimensions in millimetres unless otherwise stated  
 The contractor must verify all dimensions on site before commencing on site  
 Architect must be notified of any suspected discrepancies or omissions  
 Any scaled dimensions to be confirmed by the Architect

NOTES



DATUM 105.00

DATUM 105.00

REVISIONS			
<b>HAWKINS EADES ASSOCIATES</b> ARCHITECTURAL PLANNING & DESIGN CONSULTANTS			
100 High Street Great Missenden Bucks HP16 0BE			
Tel: (01494) 891555/891666 Fax: (01494) 891222 e-mail: mail@hawkinseades.co.uk			
CLIENT	Mr & Mrs Sharma		
PROJECT	Proposed Replacement dwelling 12, Grovewood Close Charleywood WD3 5PU		
TITLE	Planning Existing Street Scene Elevation		
DRWG No.	4357	PLA	1.04
DATE	Nov' 2021	SCALE	1/100 @ A1
DRAWN BY	GSE	CHECKED	
Do not scale from this drawing, use dimensions only. All discrepancies must be reported to the Architect.			
©2020 HAWKINS EADES ASSOCIATES			

