


ORDNANCE SURVEY 1:1250  
 Ref No 100038864


<p><b>MARTIN BALLARD</b>          ARCHITECTURAL DRAWING          Tel ; 01923 400418</p> <p>Mob : 07985 178 443</p> <p>E. mail          Martinballard2001@yahoo.co.uk</p>
<p>CLIENT          Ms Lyndsey Sharma</p>
<p>SITE          6 WhitfieldWay          Mill End WD3 8QS</p>
<p>Project          Rear extension</p>
<p>DATE : February 2021</p>
<p>Drawing No 100</p>
<p>SCALE 1:100</p>
<p>REV :</p>



EXISTING FRONT ELEVATION  
NO WORK PROPOSED

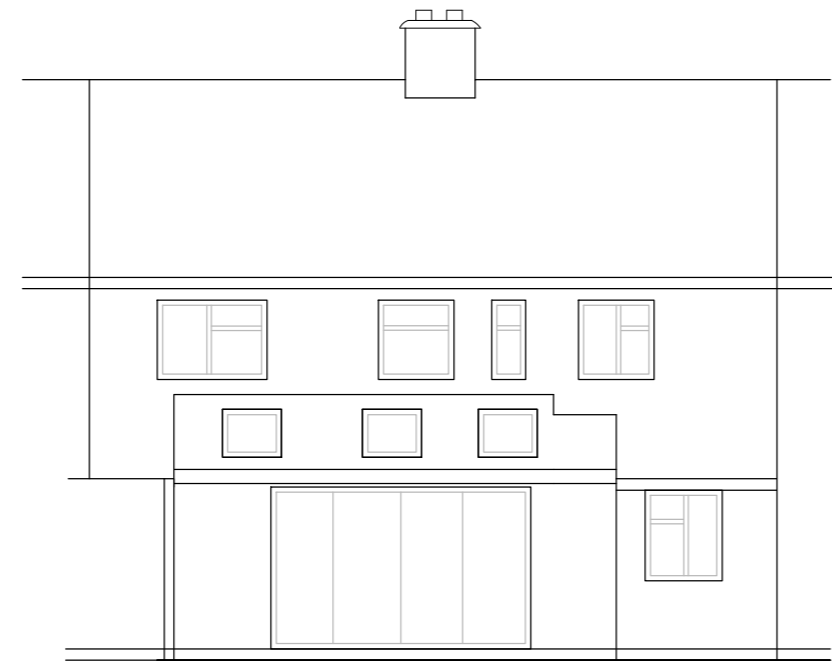


PROPOSED REAR ELEVATION  
ALL MATERIALS TO MATCH EXISTING

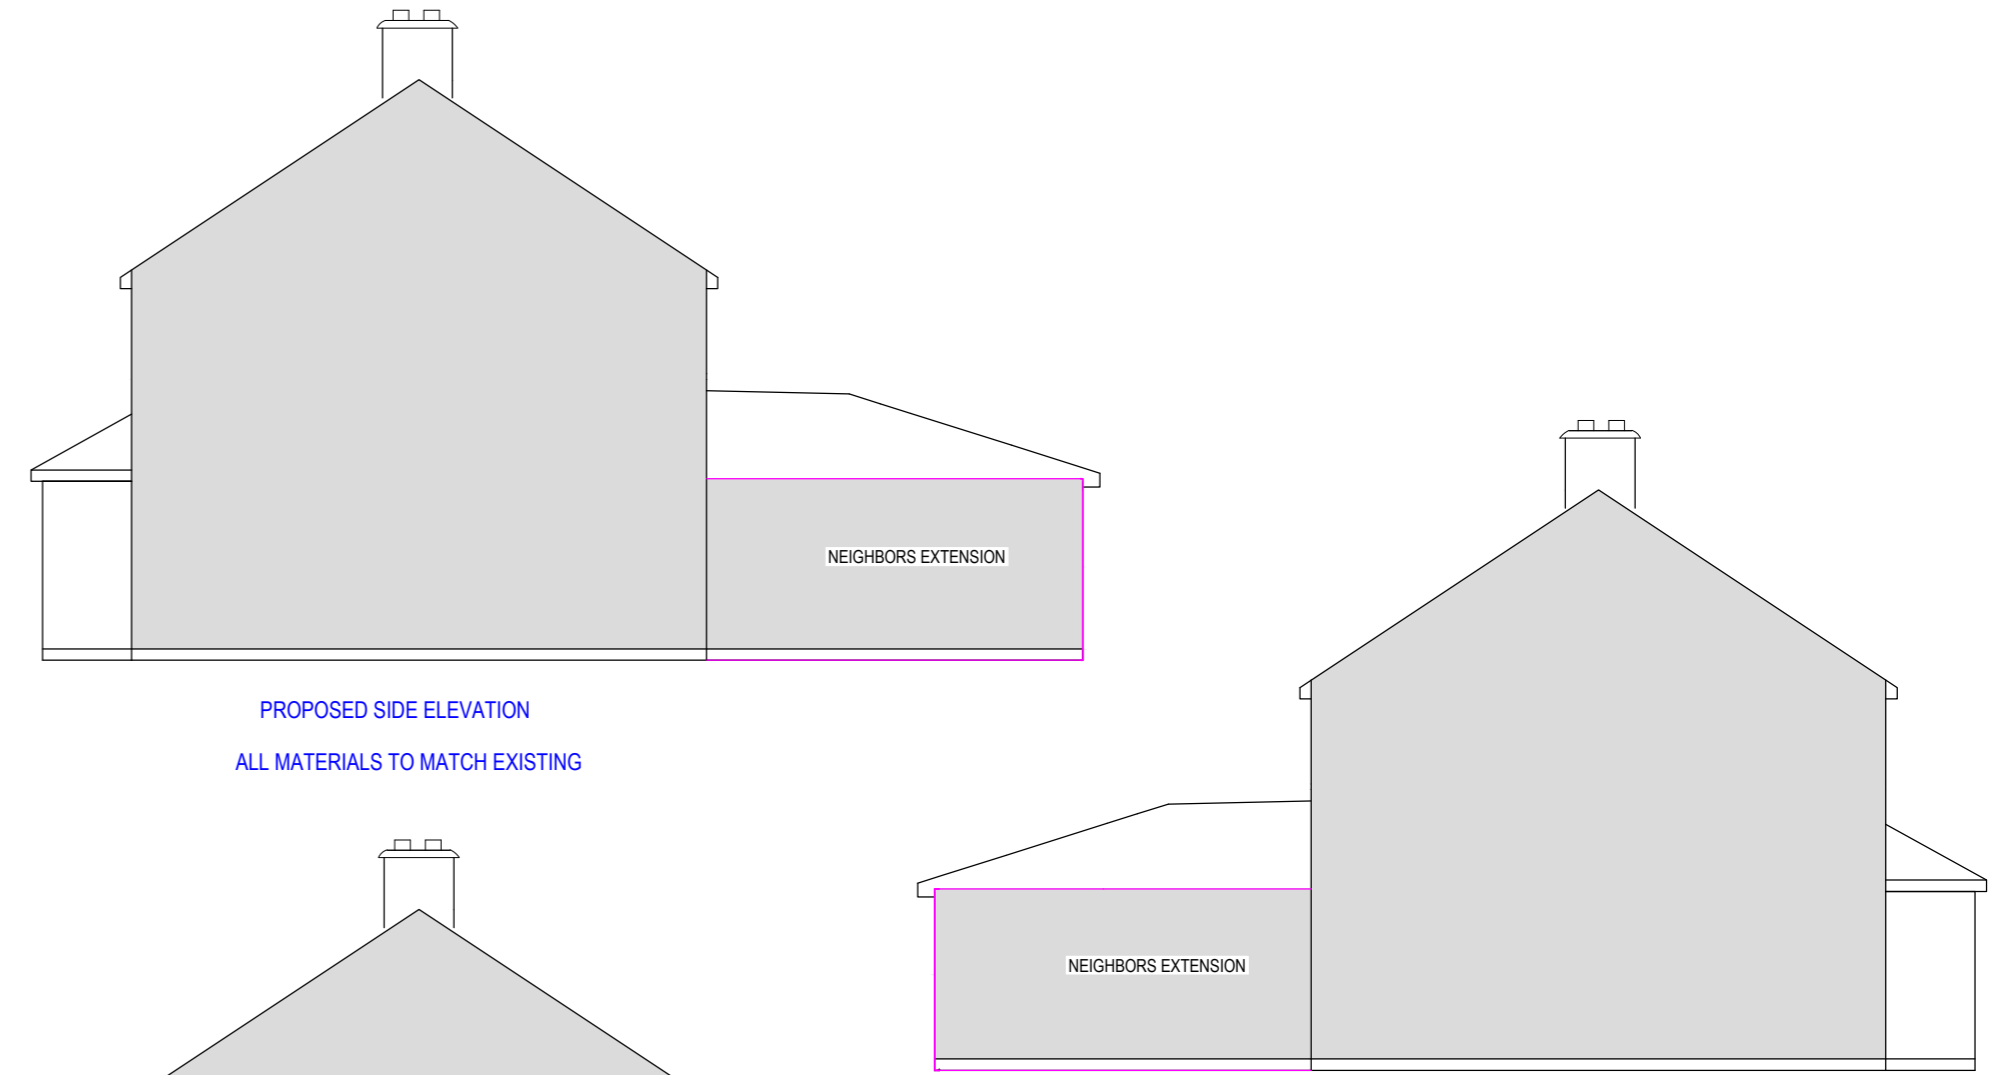


PROPOSED SIDE ELEVATION  
ALL MATERIALS TO MATCH EXISTING



EXISTING FRONT ELEVATION

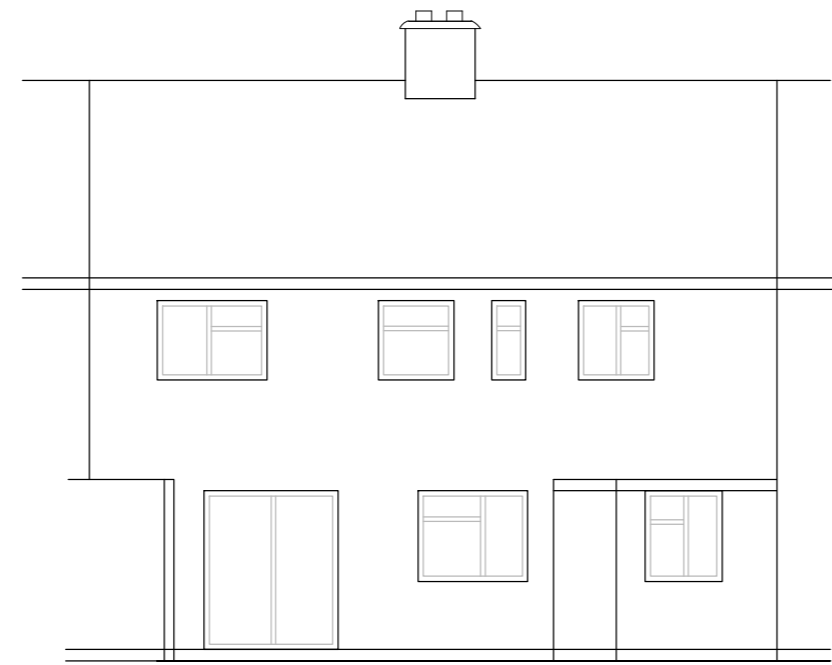

EXISTING REAR ELEVATION


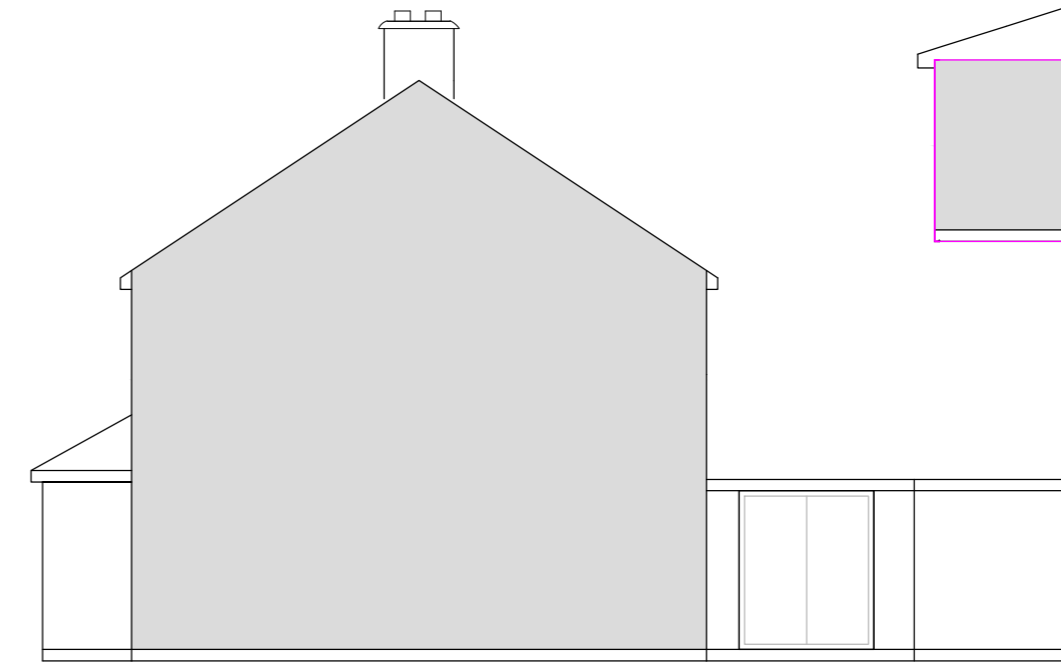


EXISTING SIDE ELEVATION




PROPOSED SIDE ELEVATION  
ALL MATERIALS TO MATCH EXISTING


1:100 ON A2 PAPER

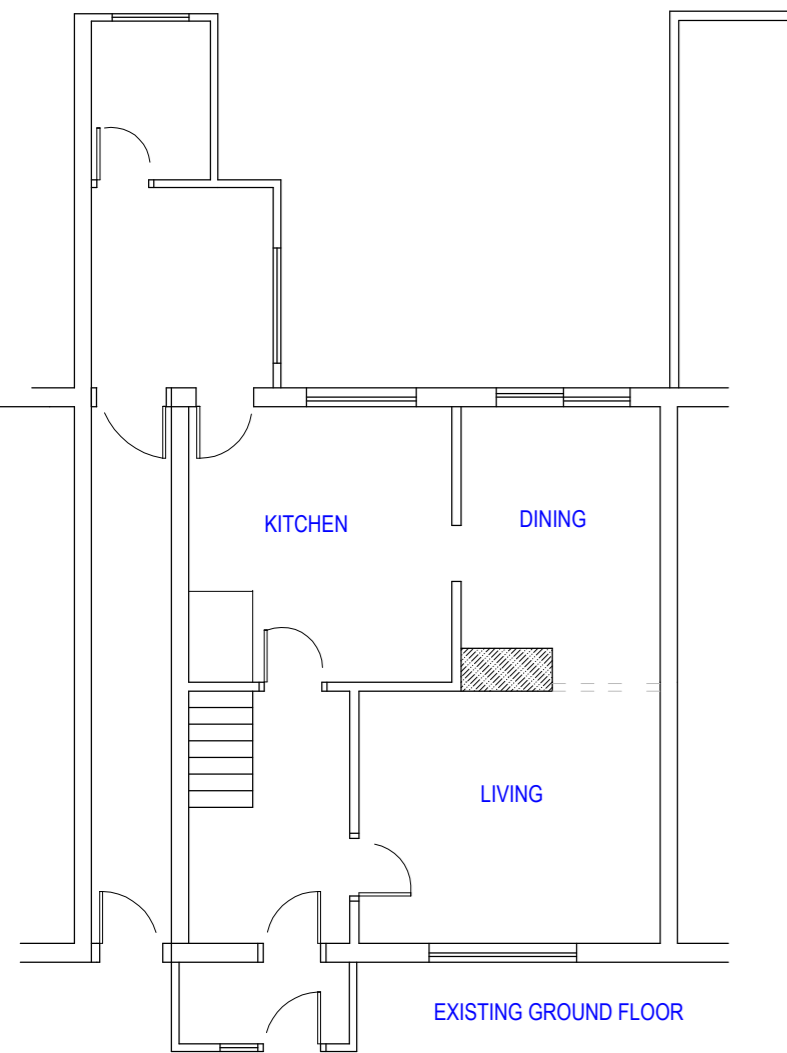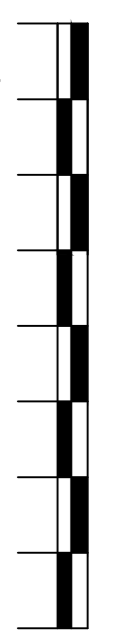

EXISTING GROUND FLOOR

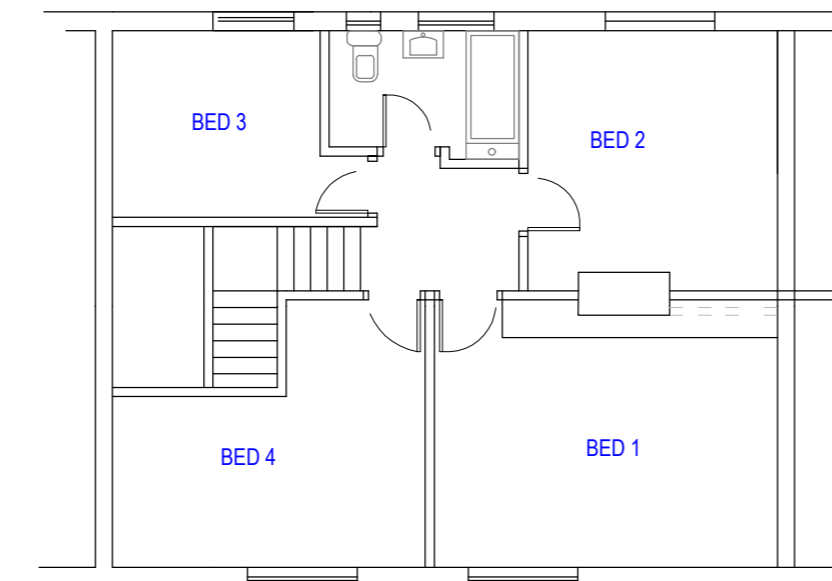

EXISTING FIRST FLOOR

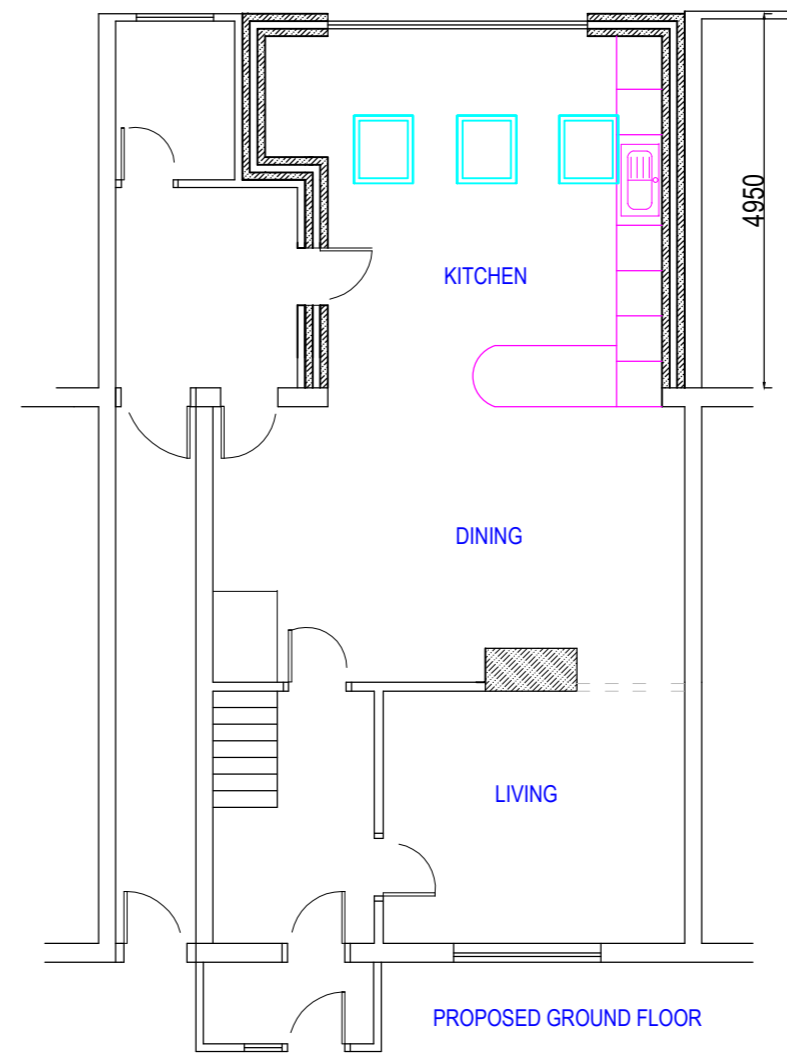

PROPOSED GROUND FLOOR

**MARTIN BALLARD**  
ARCHITECTURAL DRAWING  
Tel : 01923 400418  
Mob : 07985 178 443  
E.mail  
Martinballard2001@yahoo.co.uk

---

CLIENT  
Ms Lyndsey Sharma

---

SITE  
6 WhitfieldWay  
Mill End WD3 8QS

---

Project  
Rear extension

---

DATE : February 2021

---

Drawing No 101

---

SCALE 1:100

---

REV :