



TREE LEGEND

ALD ALDER
 BCH BEECH
 ROB ROBINIA
 STA STAG-HORN SUMACH
 SYC SYCAMORE
 YEW YEW

HT. HEIGHT (m)
 SP. SPREAD (m)
 Ø DIAMETER (m)
 (= / + 0.1mØ)

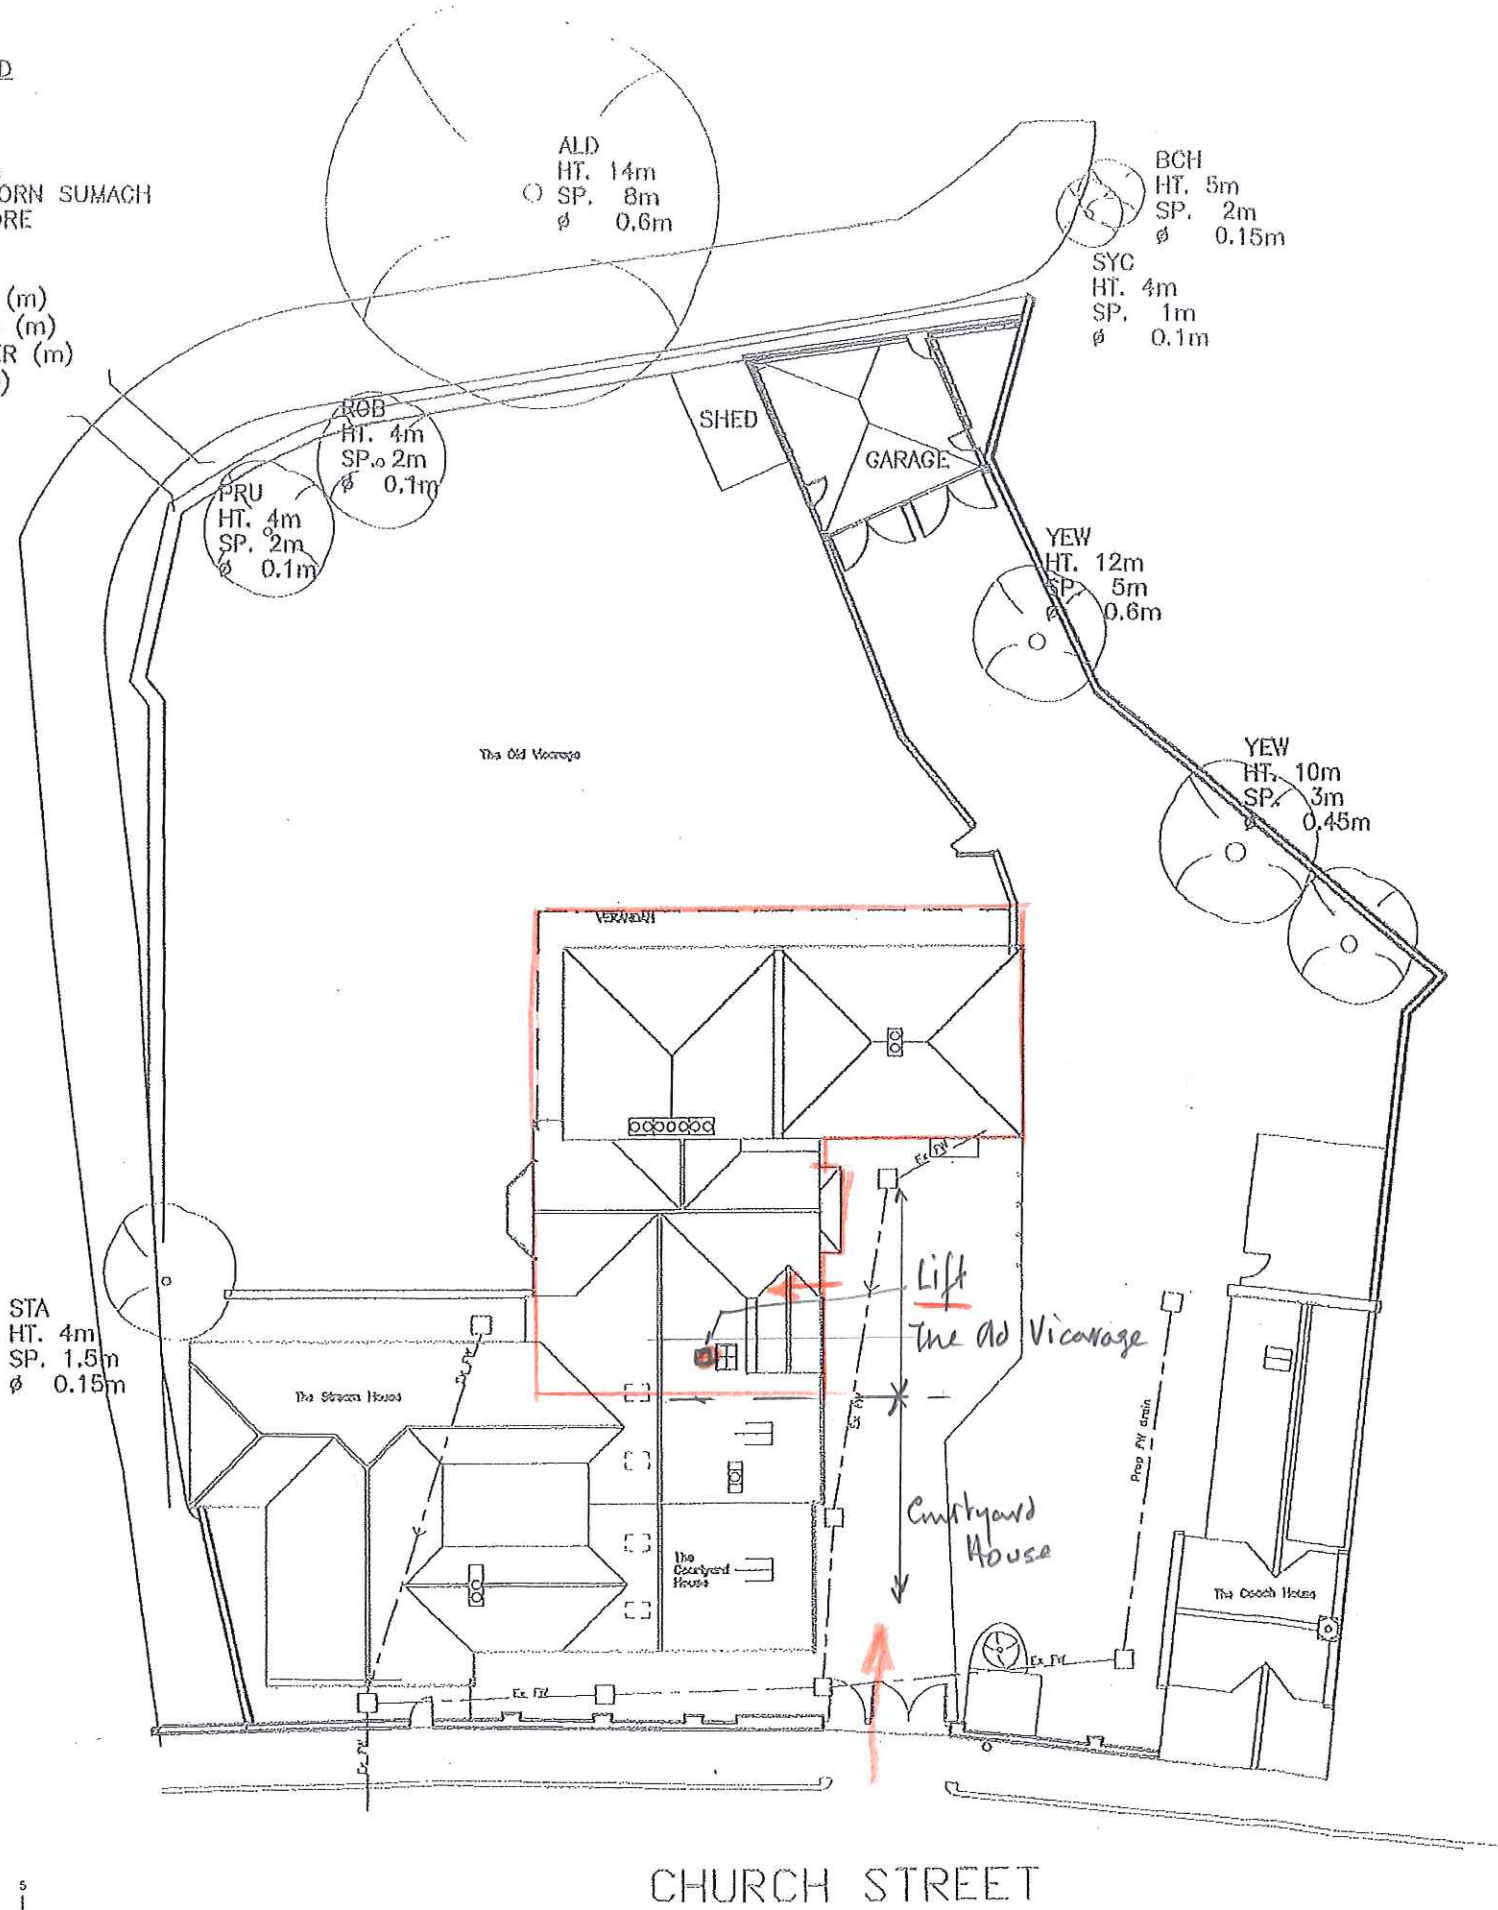

DETAILED SITE PLAN
 SCALE 1:250 @ A3

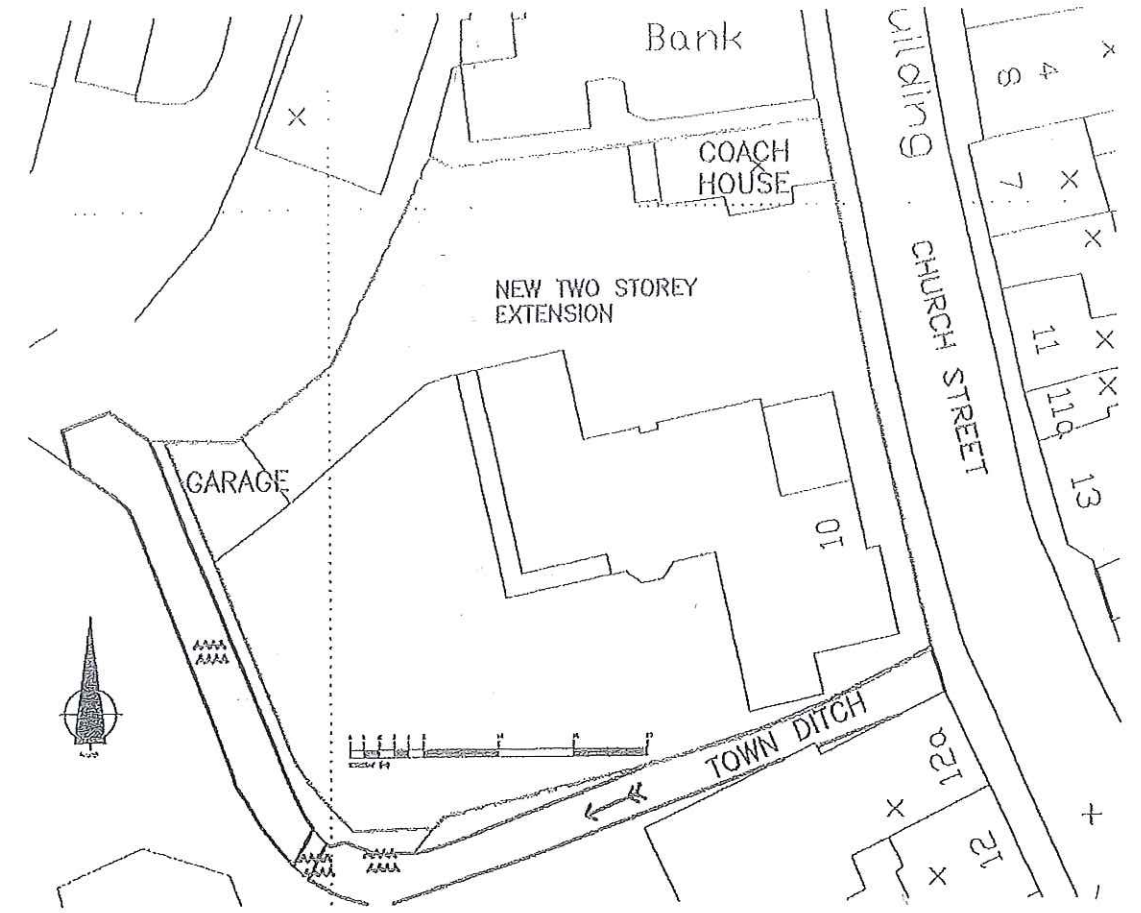


SITE PLAN
 SCALE 1:500 @ A3



LOCATION PLAN
 SCALE 1:1250 @ A3

Rev	Details	Drawn	Date
Project			
MR & MRS R LAWMAN THE OLD VICARAGE RICKMANSWORTH HERTS, WD3 1BS			
Title			
SITE & LOCATION PLANS AS PROPOSED			
Alexander Associates Consulting Civil & Structural Engineers			
Alexander Associates The Old Vicarage 10 Church Street Rickmansworth, Herts, WD3 1BS		T 01923 897749 F 01923 710020 E alex@alex-assoc.co.uk	
Scale	Date	Dwg No.	Rev
AS NTD	JAN 23	231021/3	
Drawn	Chkd.		
RJJ	RAL		

Scale 1:50 @ A3

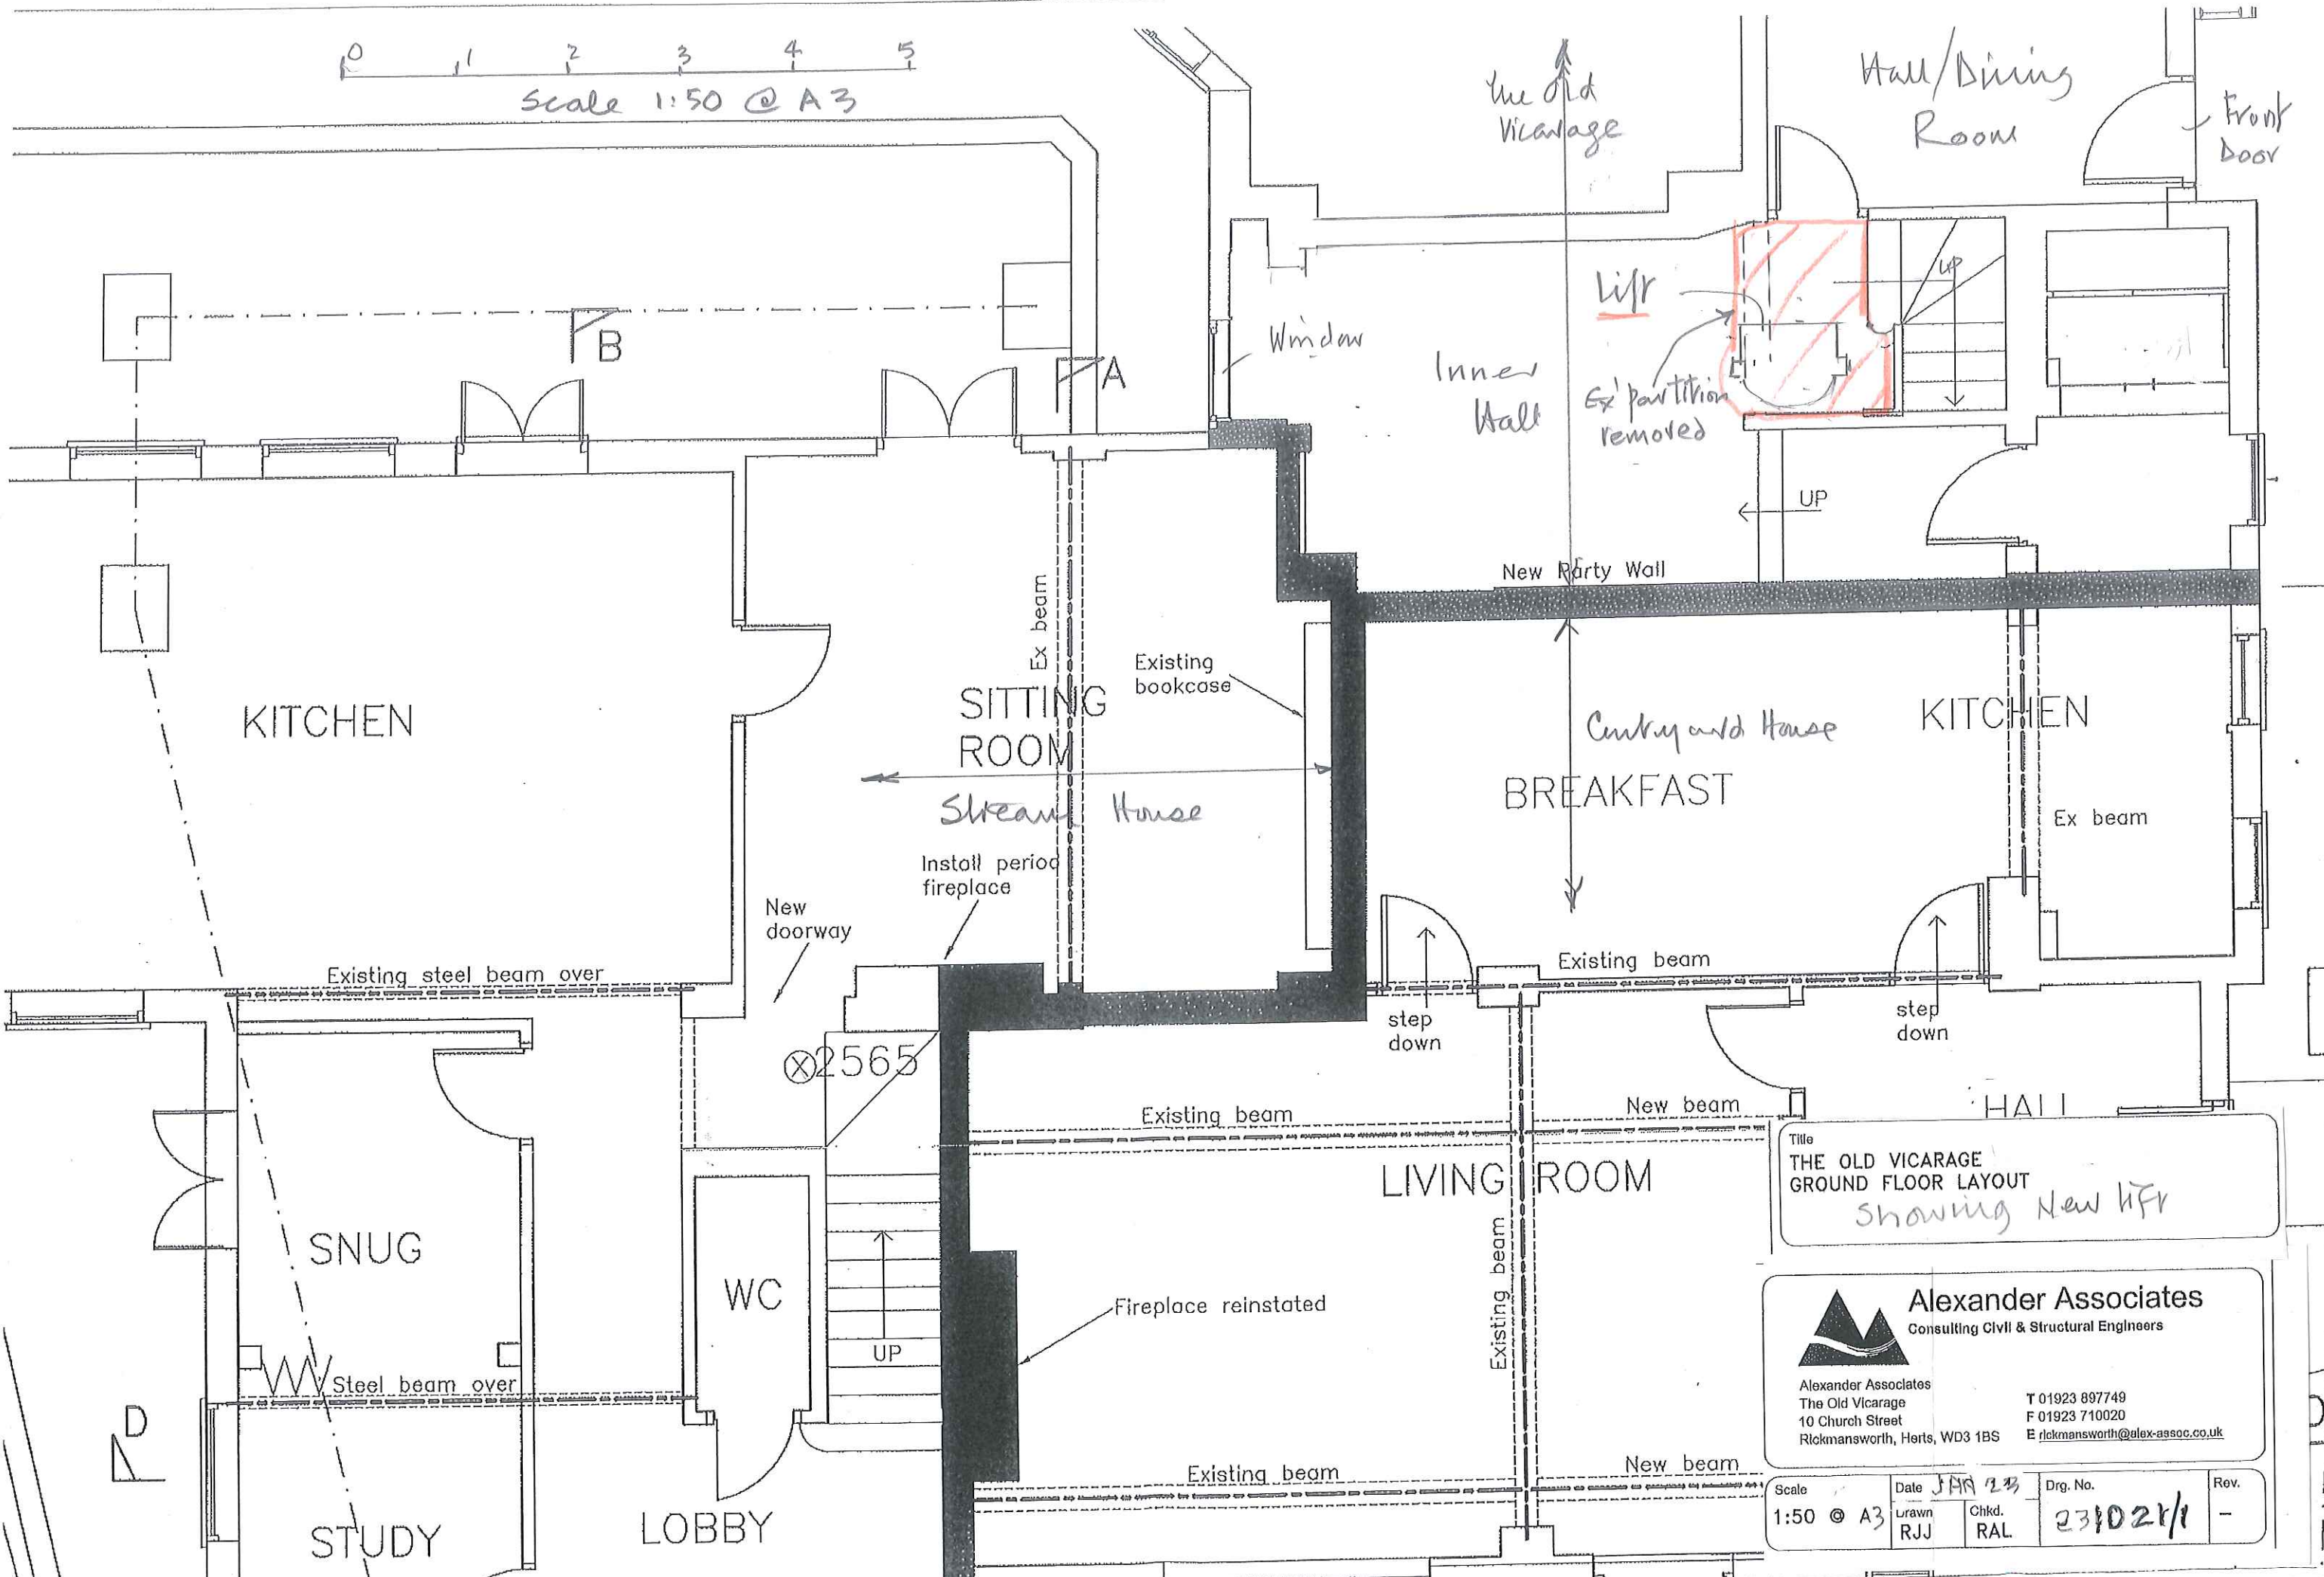

Title
 THE OLD VICARAGE
 GROUND FLOOR LAYOUT
 Showing New lifr


Alexander Associates
 Consulting Civil & Structural Engineers

Alexander Associates
 The Old Vicarage
 10 Church Street
 Rickmansworth, Herts, WD3 1BS

T 01923 897749
 F 01923 710020
 E rickmansworth@alex-assoc.co.uk

Scale	Date	Drg. No.	Rev.
1:50 @ A3	JAN 23	231021/1	-
Drawn	Chkd.		
RJJ	RAL		

0 1 2 3 4 5
 Scale 1:50 @ A3

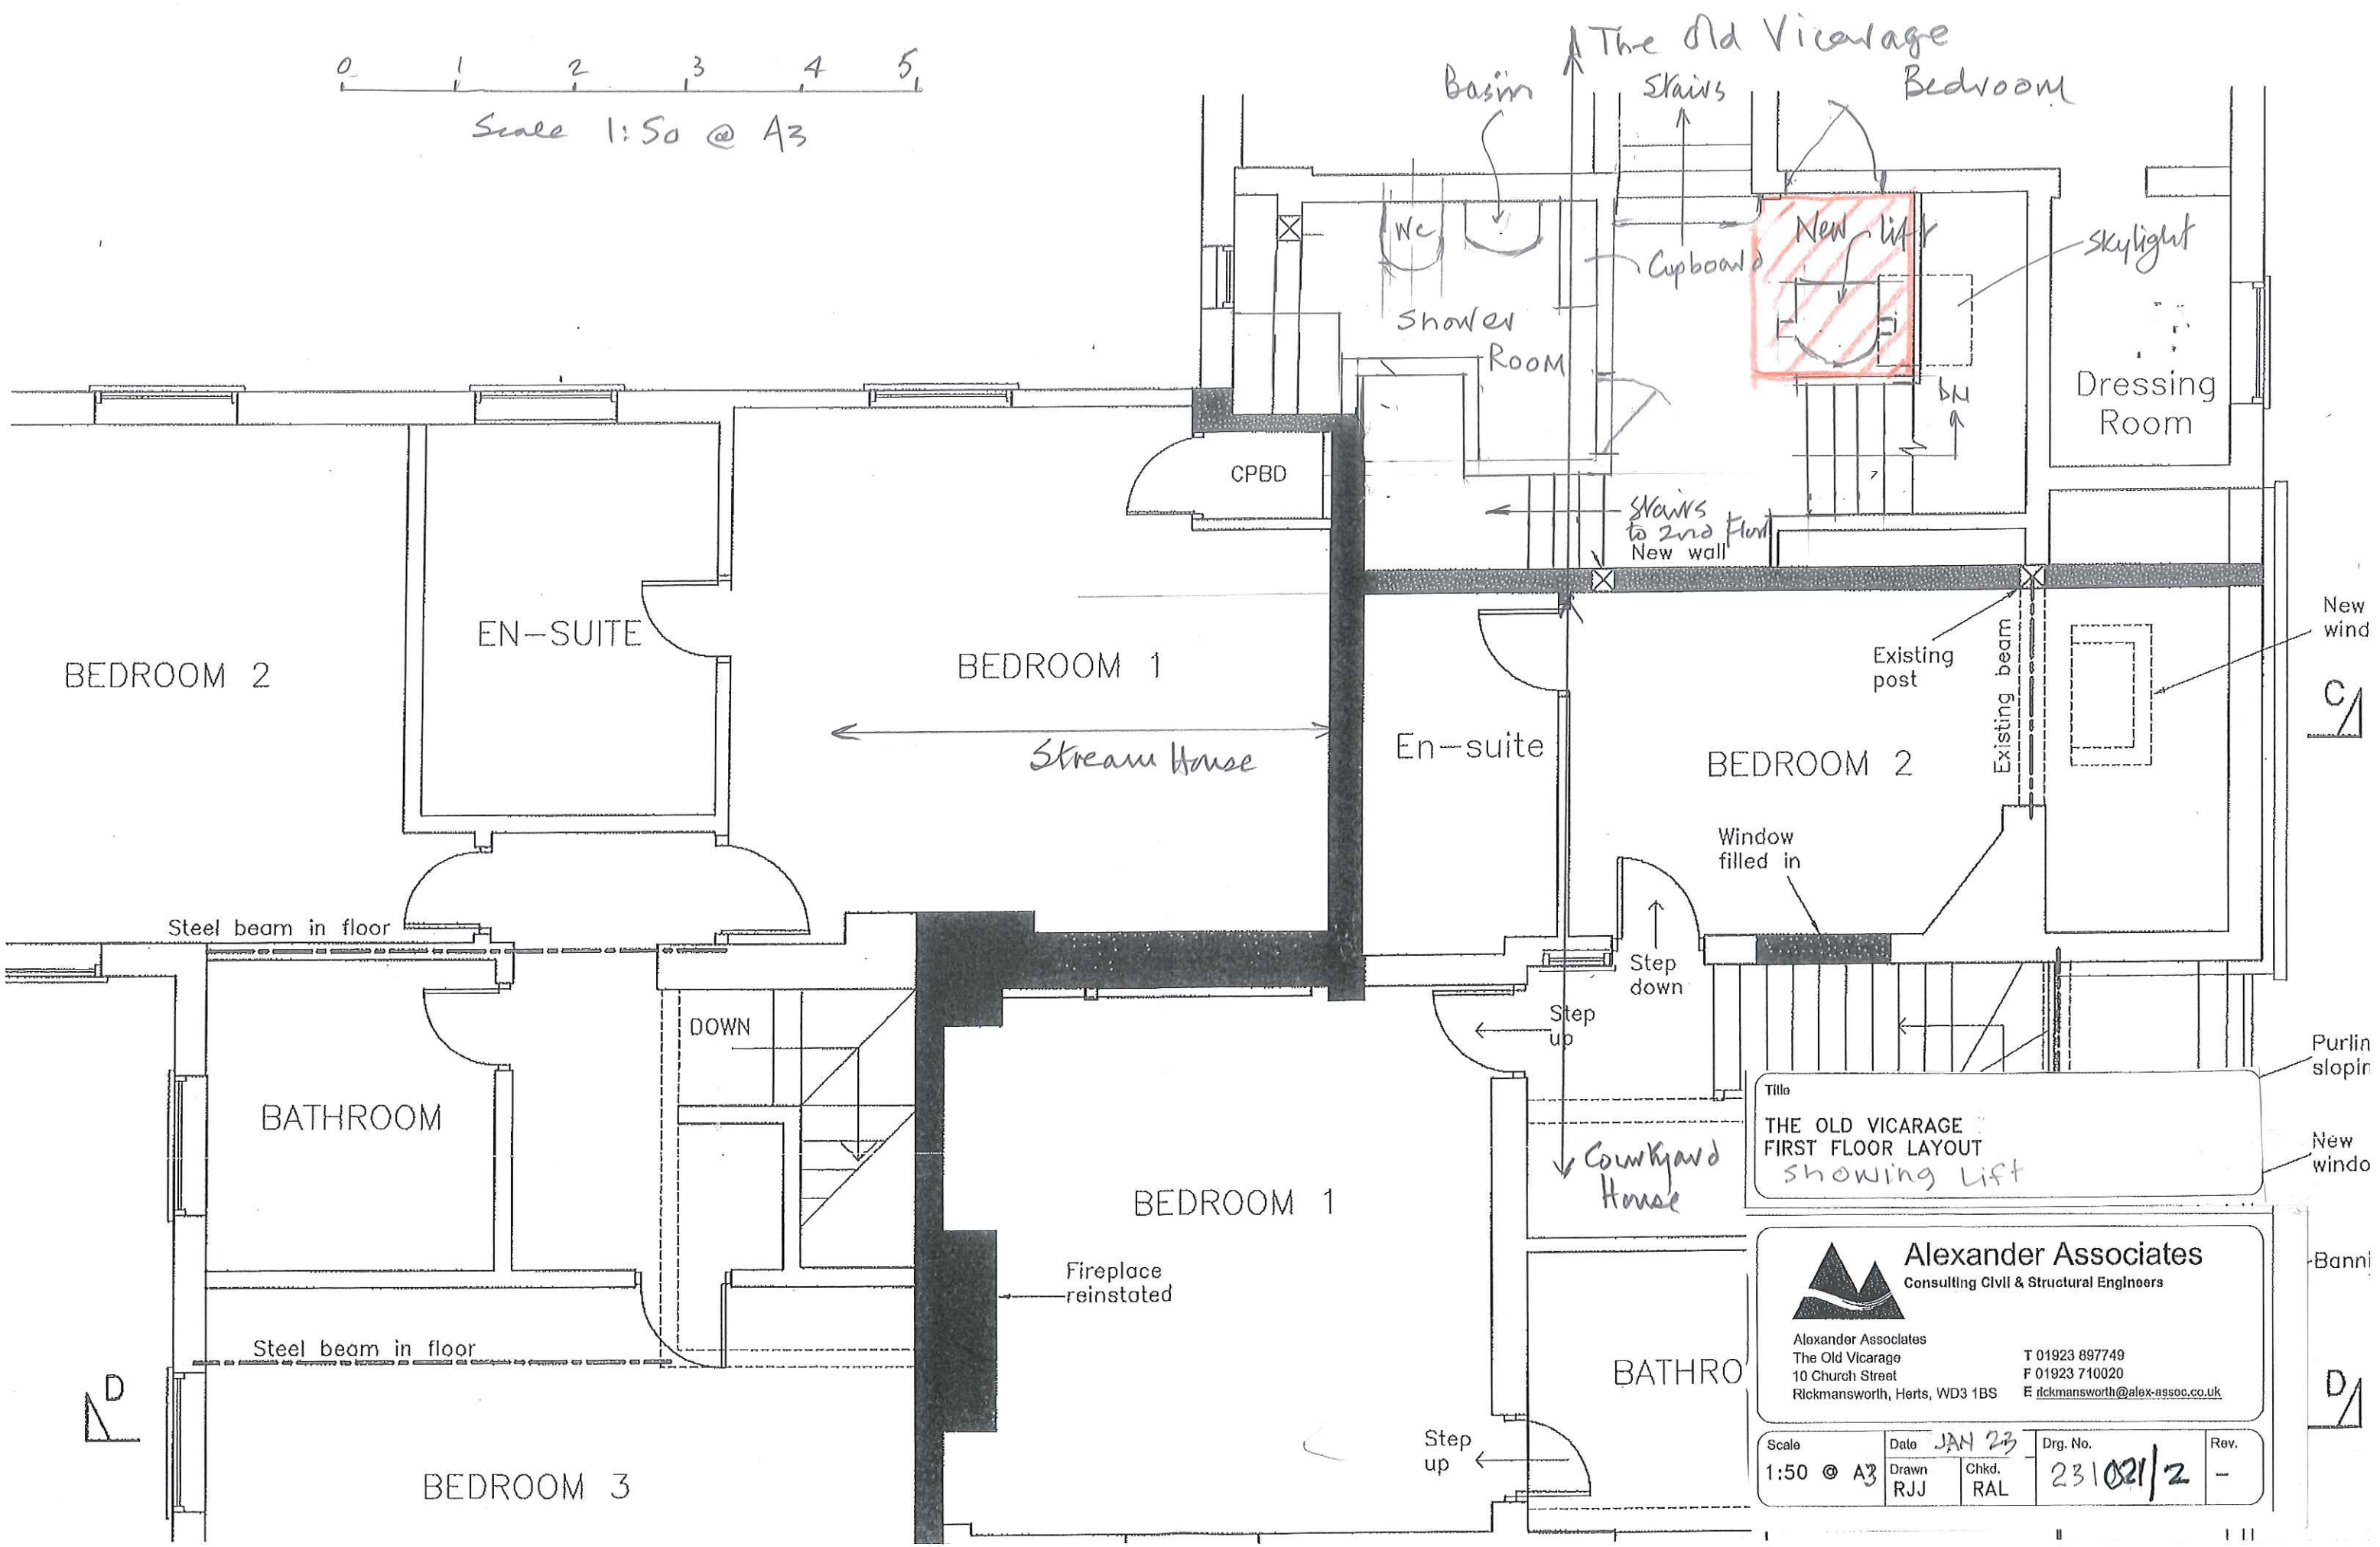

The Old Vicarage
 Basin
 Stairs
 Bedroom

New lift
 Cupboard
 Shower Room
 Dressing Room
 Skylight

BEDROOM 2
 EN-SUITE
 BEDROOM 1
 En-suite
 BEDROOM 2
 Existing post
 Existing beam
 New wind
 C/A

Stream House

Steel beam in floor

DOWN

Step down
 Step up

BATHROOM

Tilla
 THE OLD VICARAGE
 FIRST FLOOR LAYOUT
 showing lift
 Purlin slopin
 New windo

BEDROOM 1

Courtyard House

Fireplace reinstated

Alexander Associates
 Consulting Civil & Structural Engineers

Alexander Associates
 The Old Vicarage
 10 Church Street
 Rickmansworth, Herts, WD3 1BS

T 01923 897749
 F 01923 710020
 E rickmansworth@alex-assoc.co.uk

Steel beam in floor

BEDROOM 3

BATHRO

Step up

Scale 1:50 @ A3	Date JAN 23	Drawn RJJ	Chkd. RAL	Drg. No. 231021/2	Rev. -
--------------------	----------------	--------------	--------------	----------------------	-----------

