



4A, SCOTS HILL, CROXLEY GREEN, HERTFORDSHIRE, WD3 3AD






Supplied by: www.ukmapcentre.com
Serial No: 241378
Centre Coordinates: 506914,195281
Production Date: 30/05/2022 17:54:02

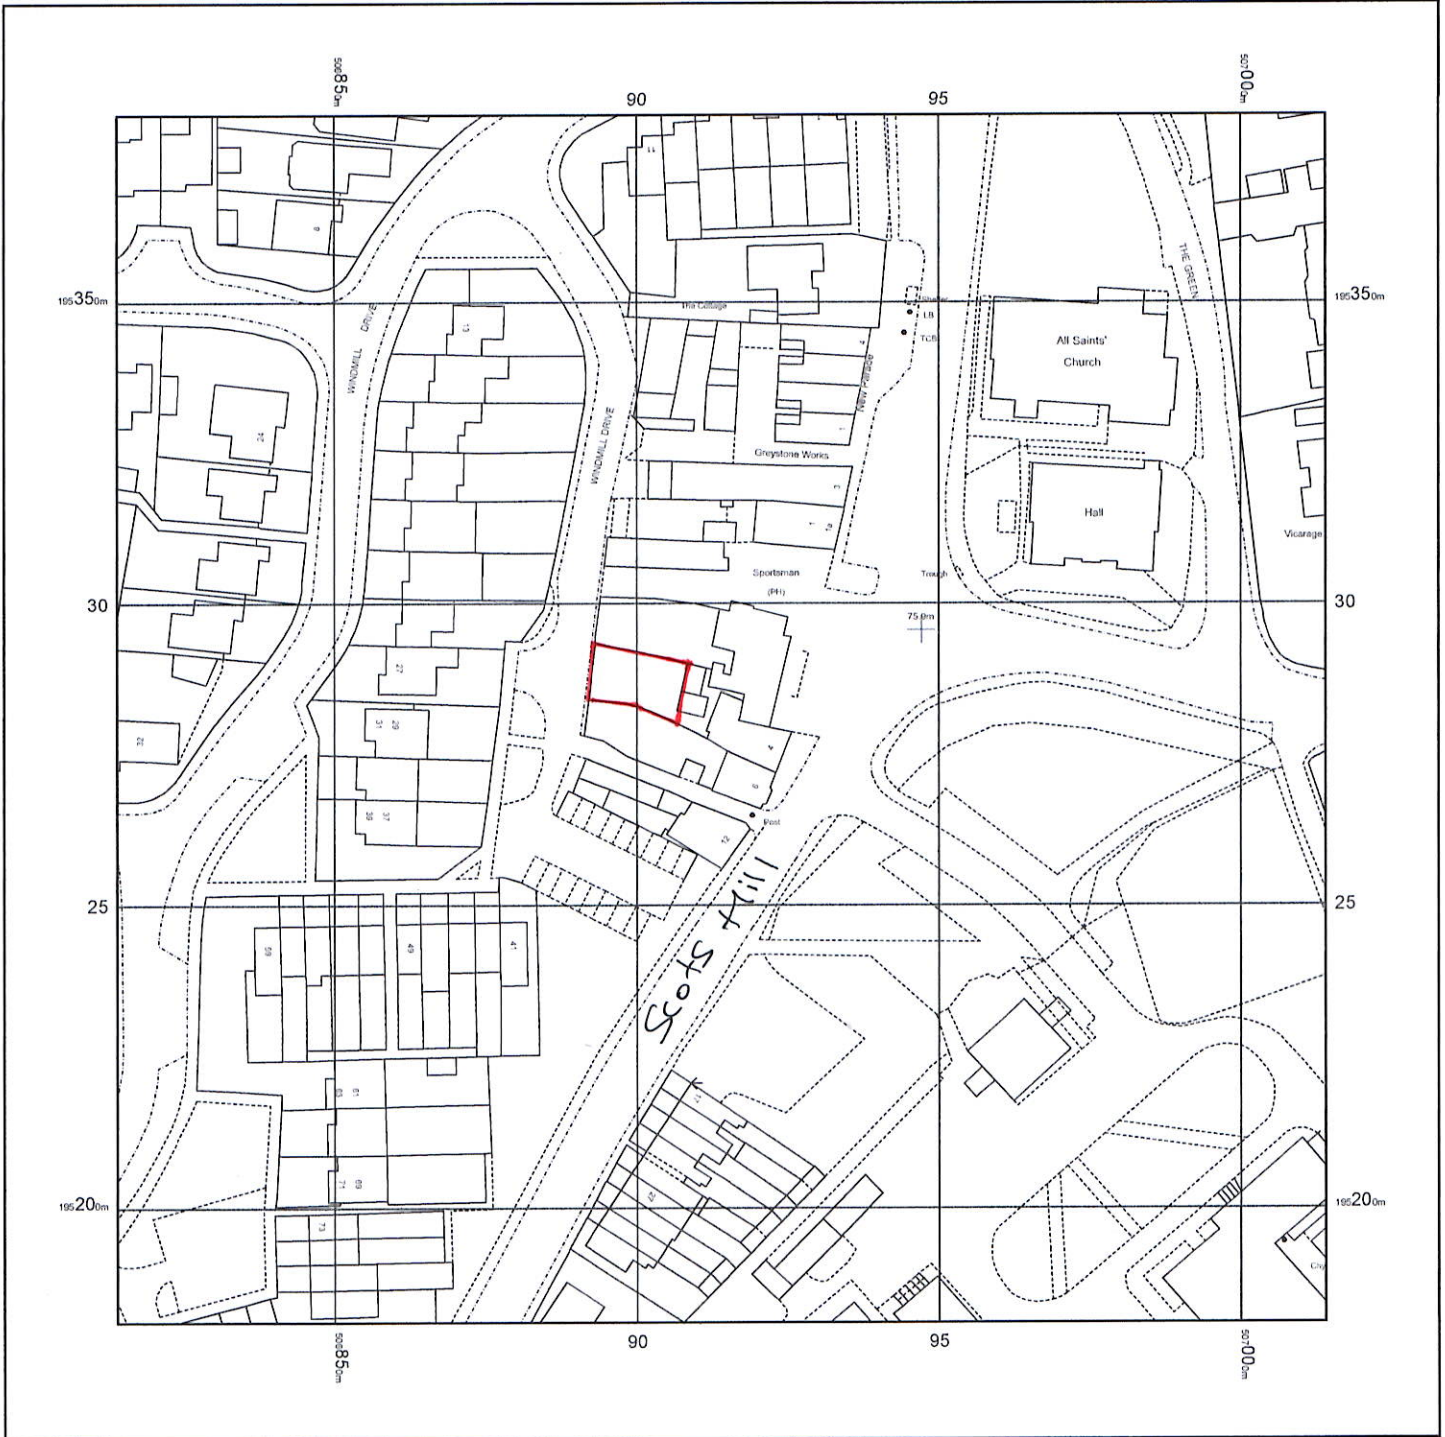

© Crown copyright and database rights 2022 Ordnance Survey 100048957. The representation of road, track or path is no evidence of a boundary or right of way. The representation of features as lines is no evidence of a property boundary.

0m 1cm = 12.5m 62.5m
Scale 1:1250

 

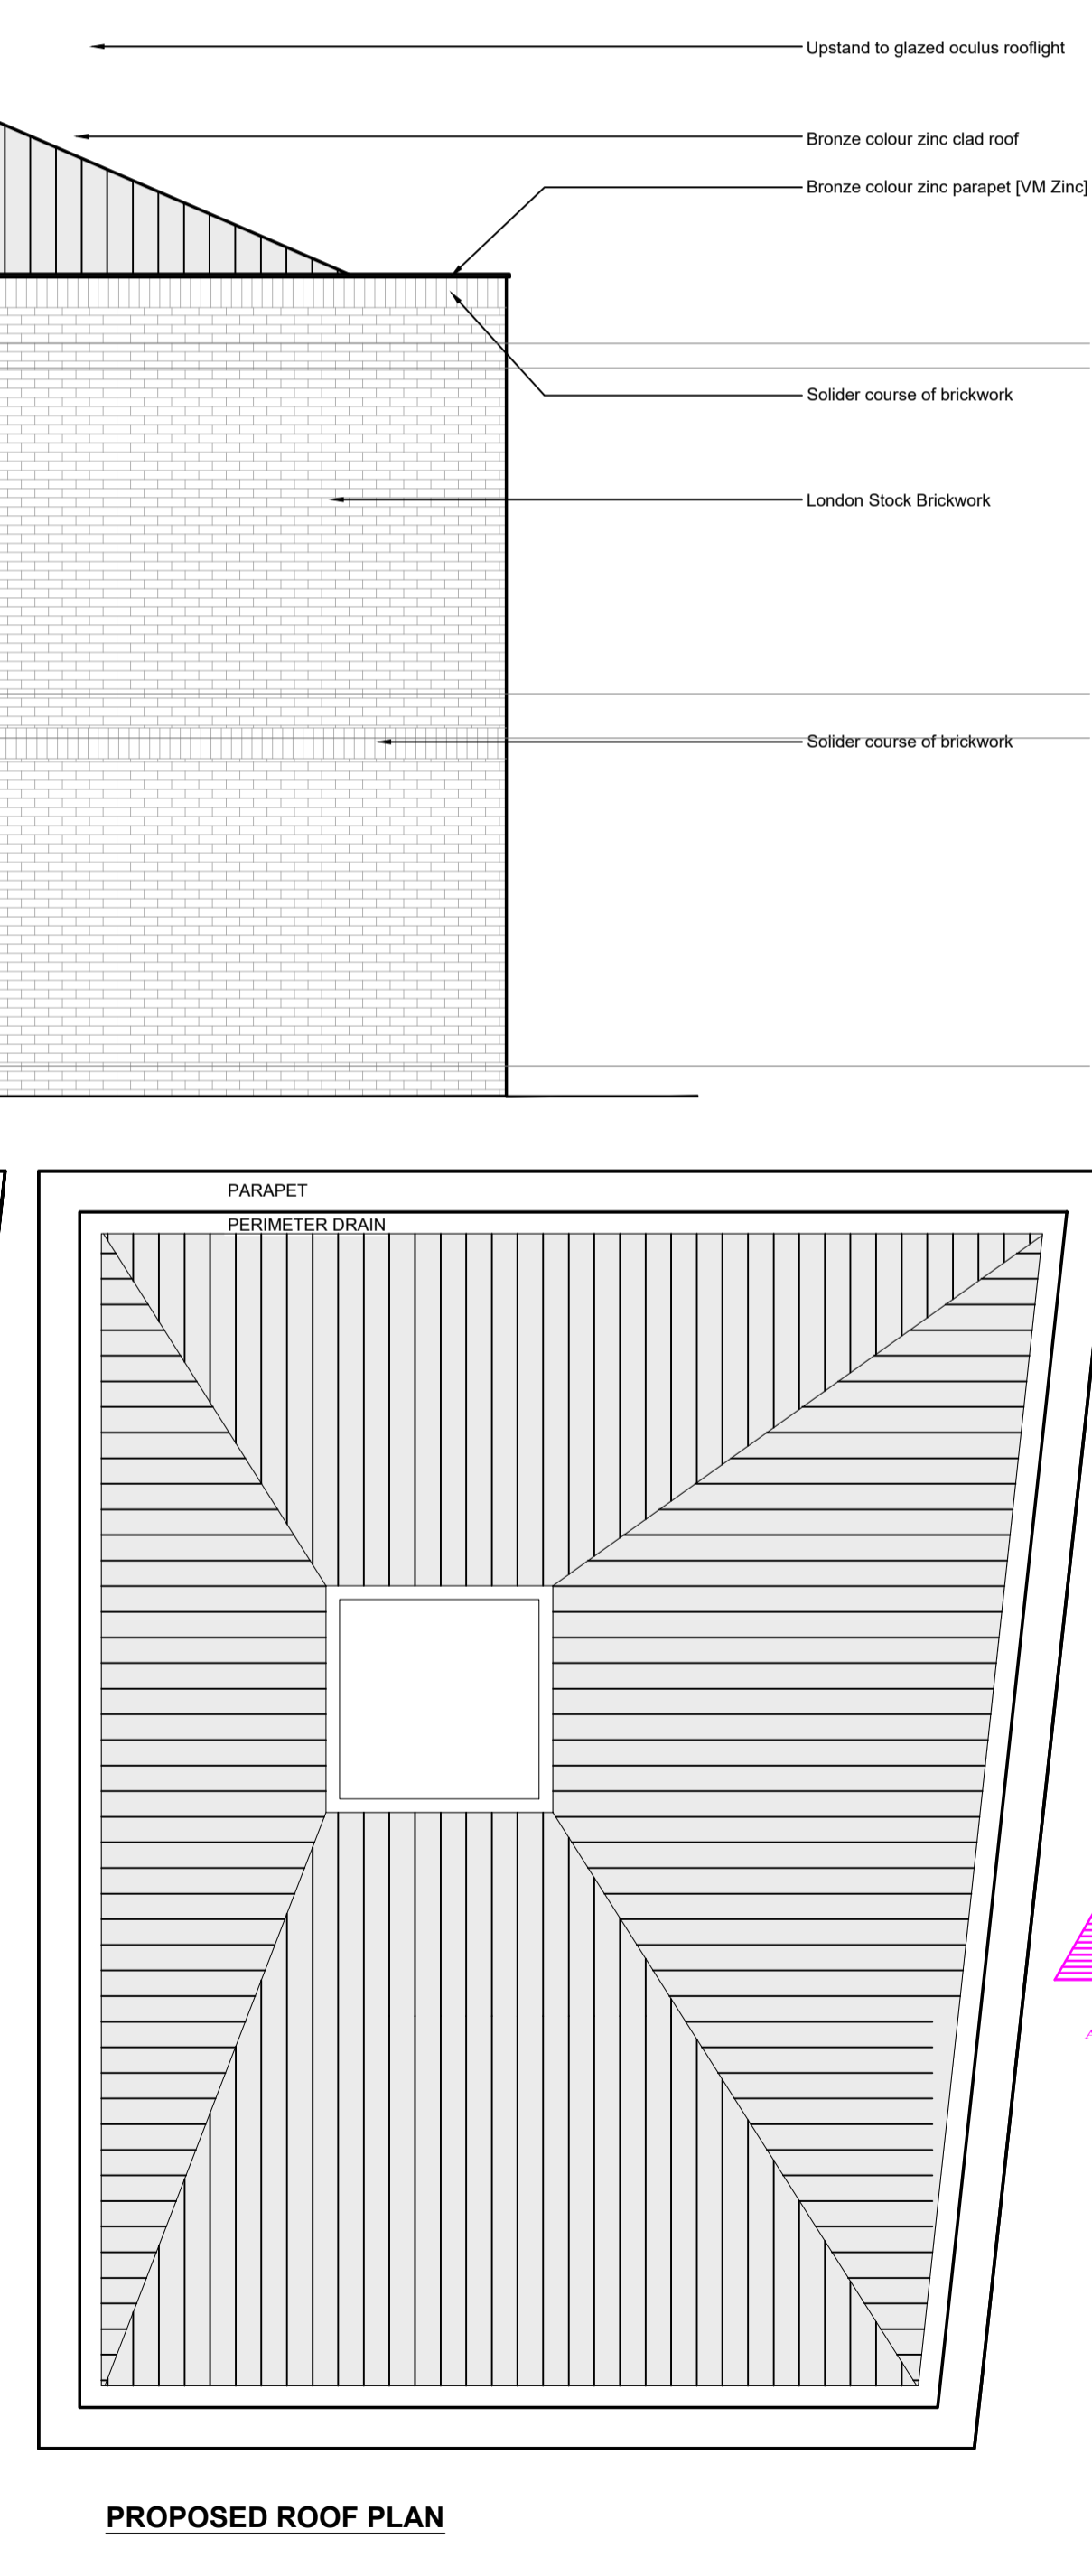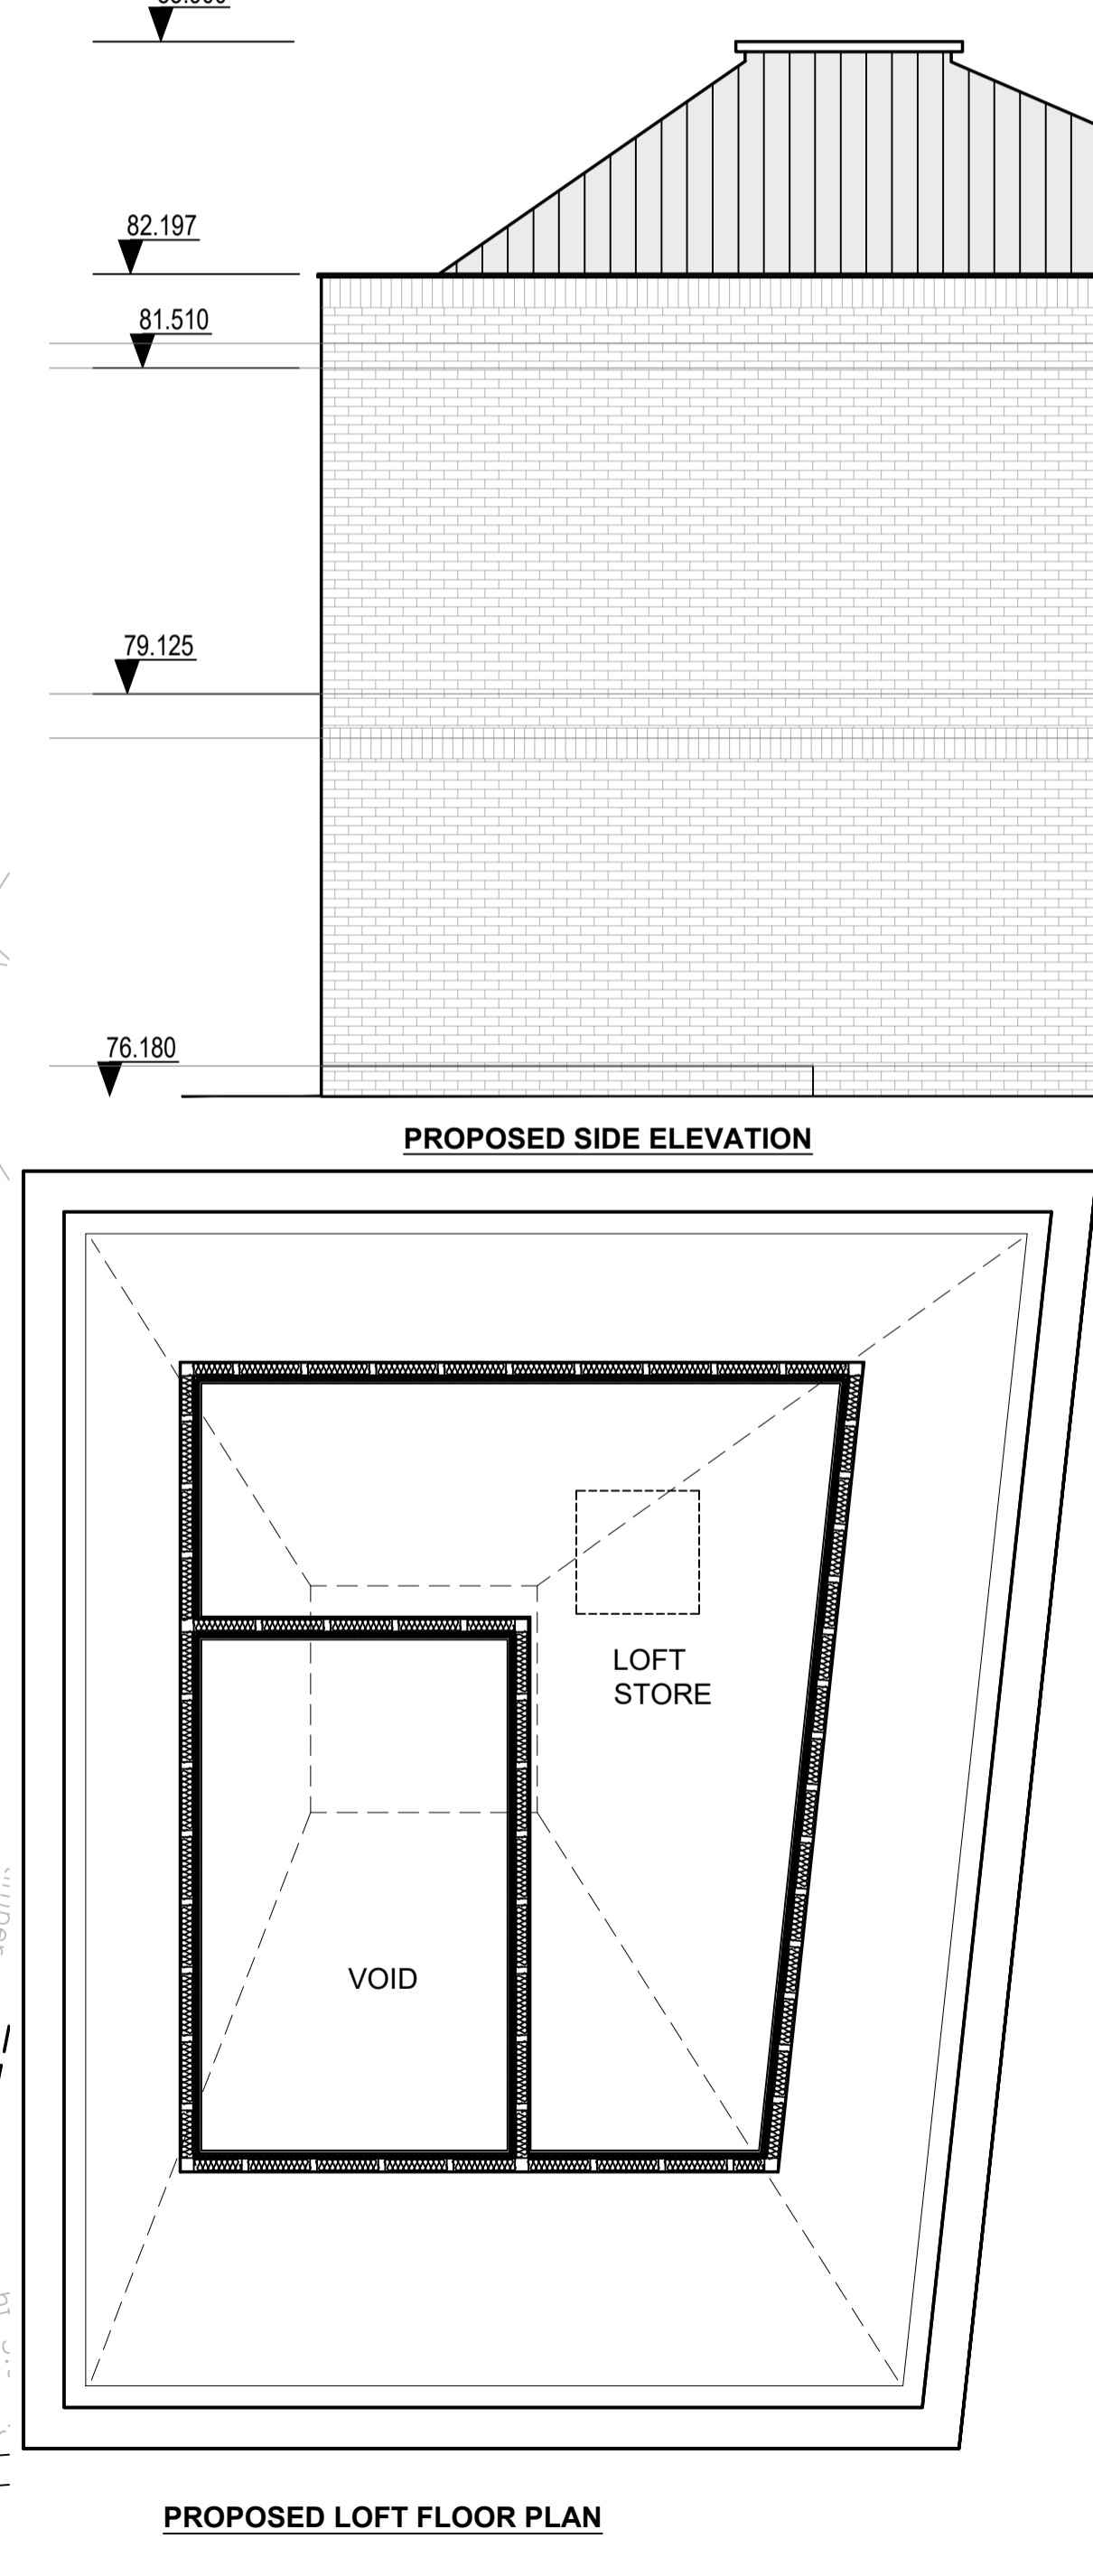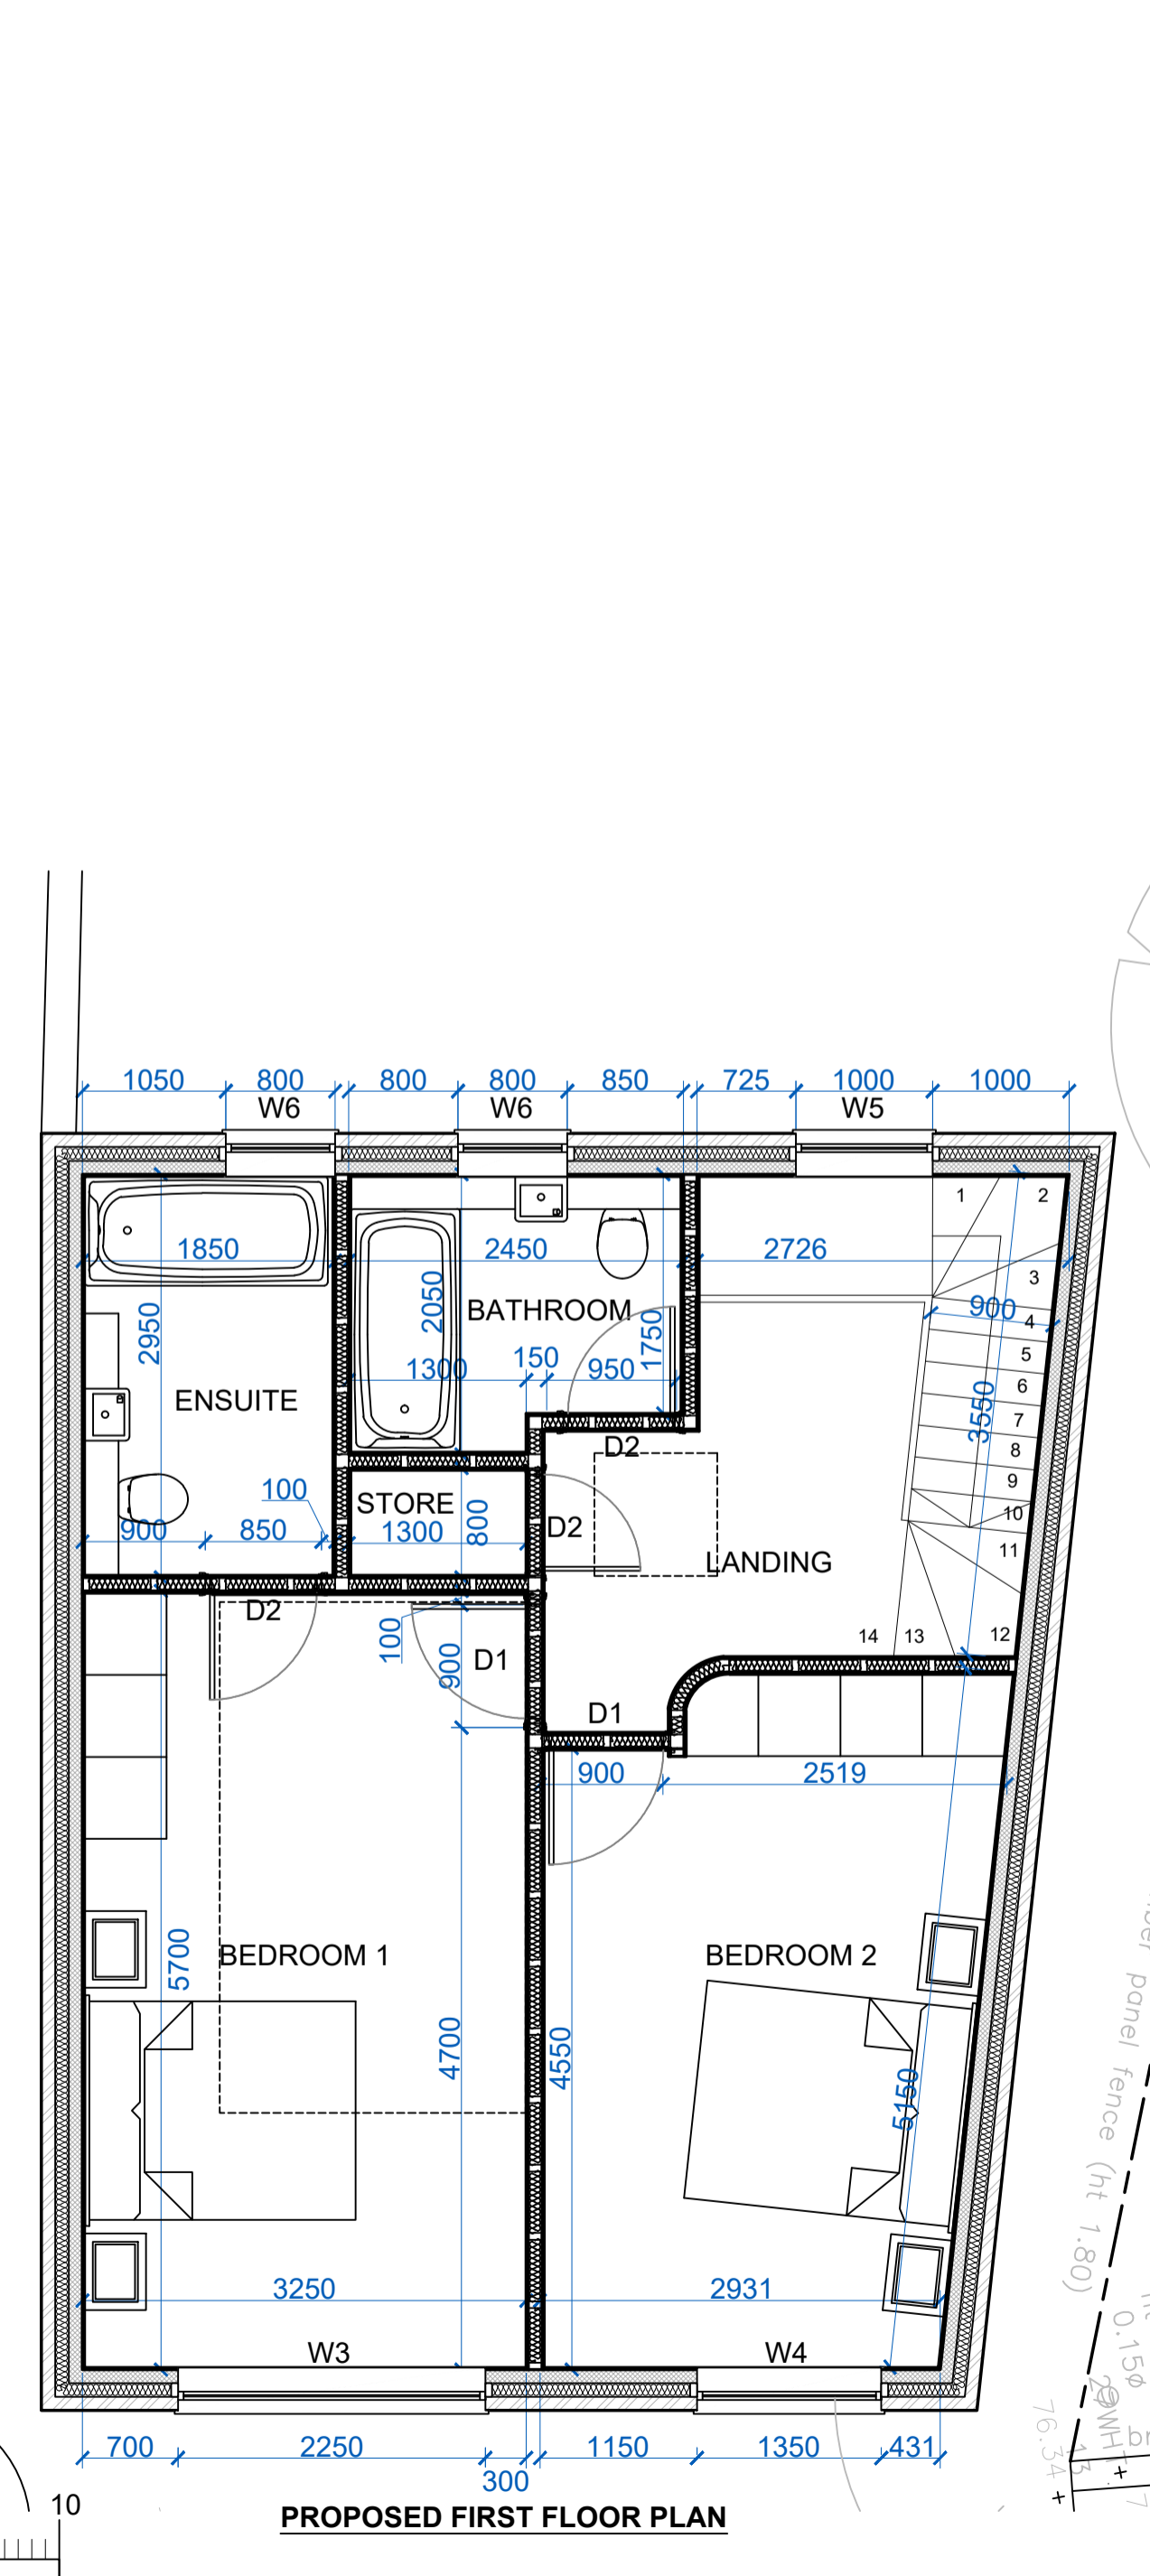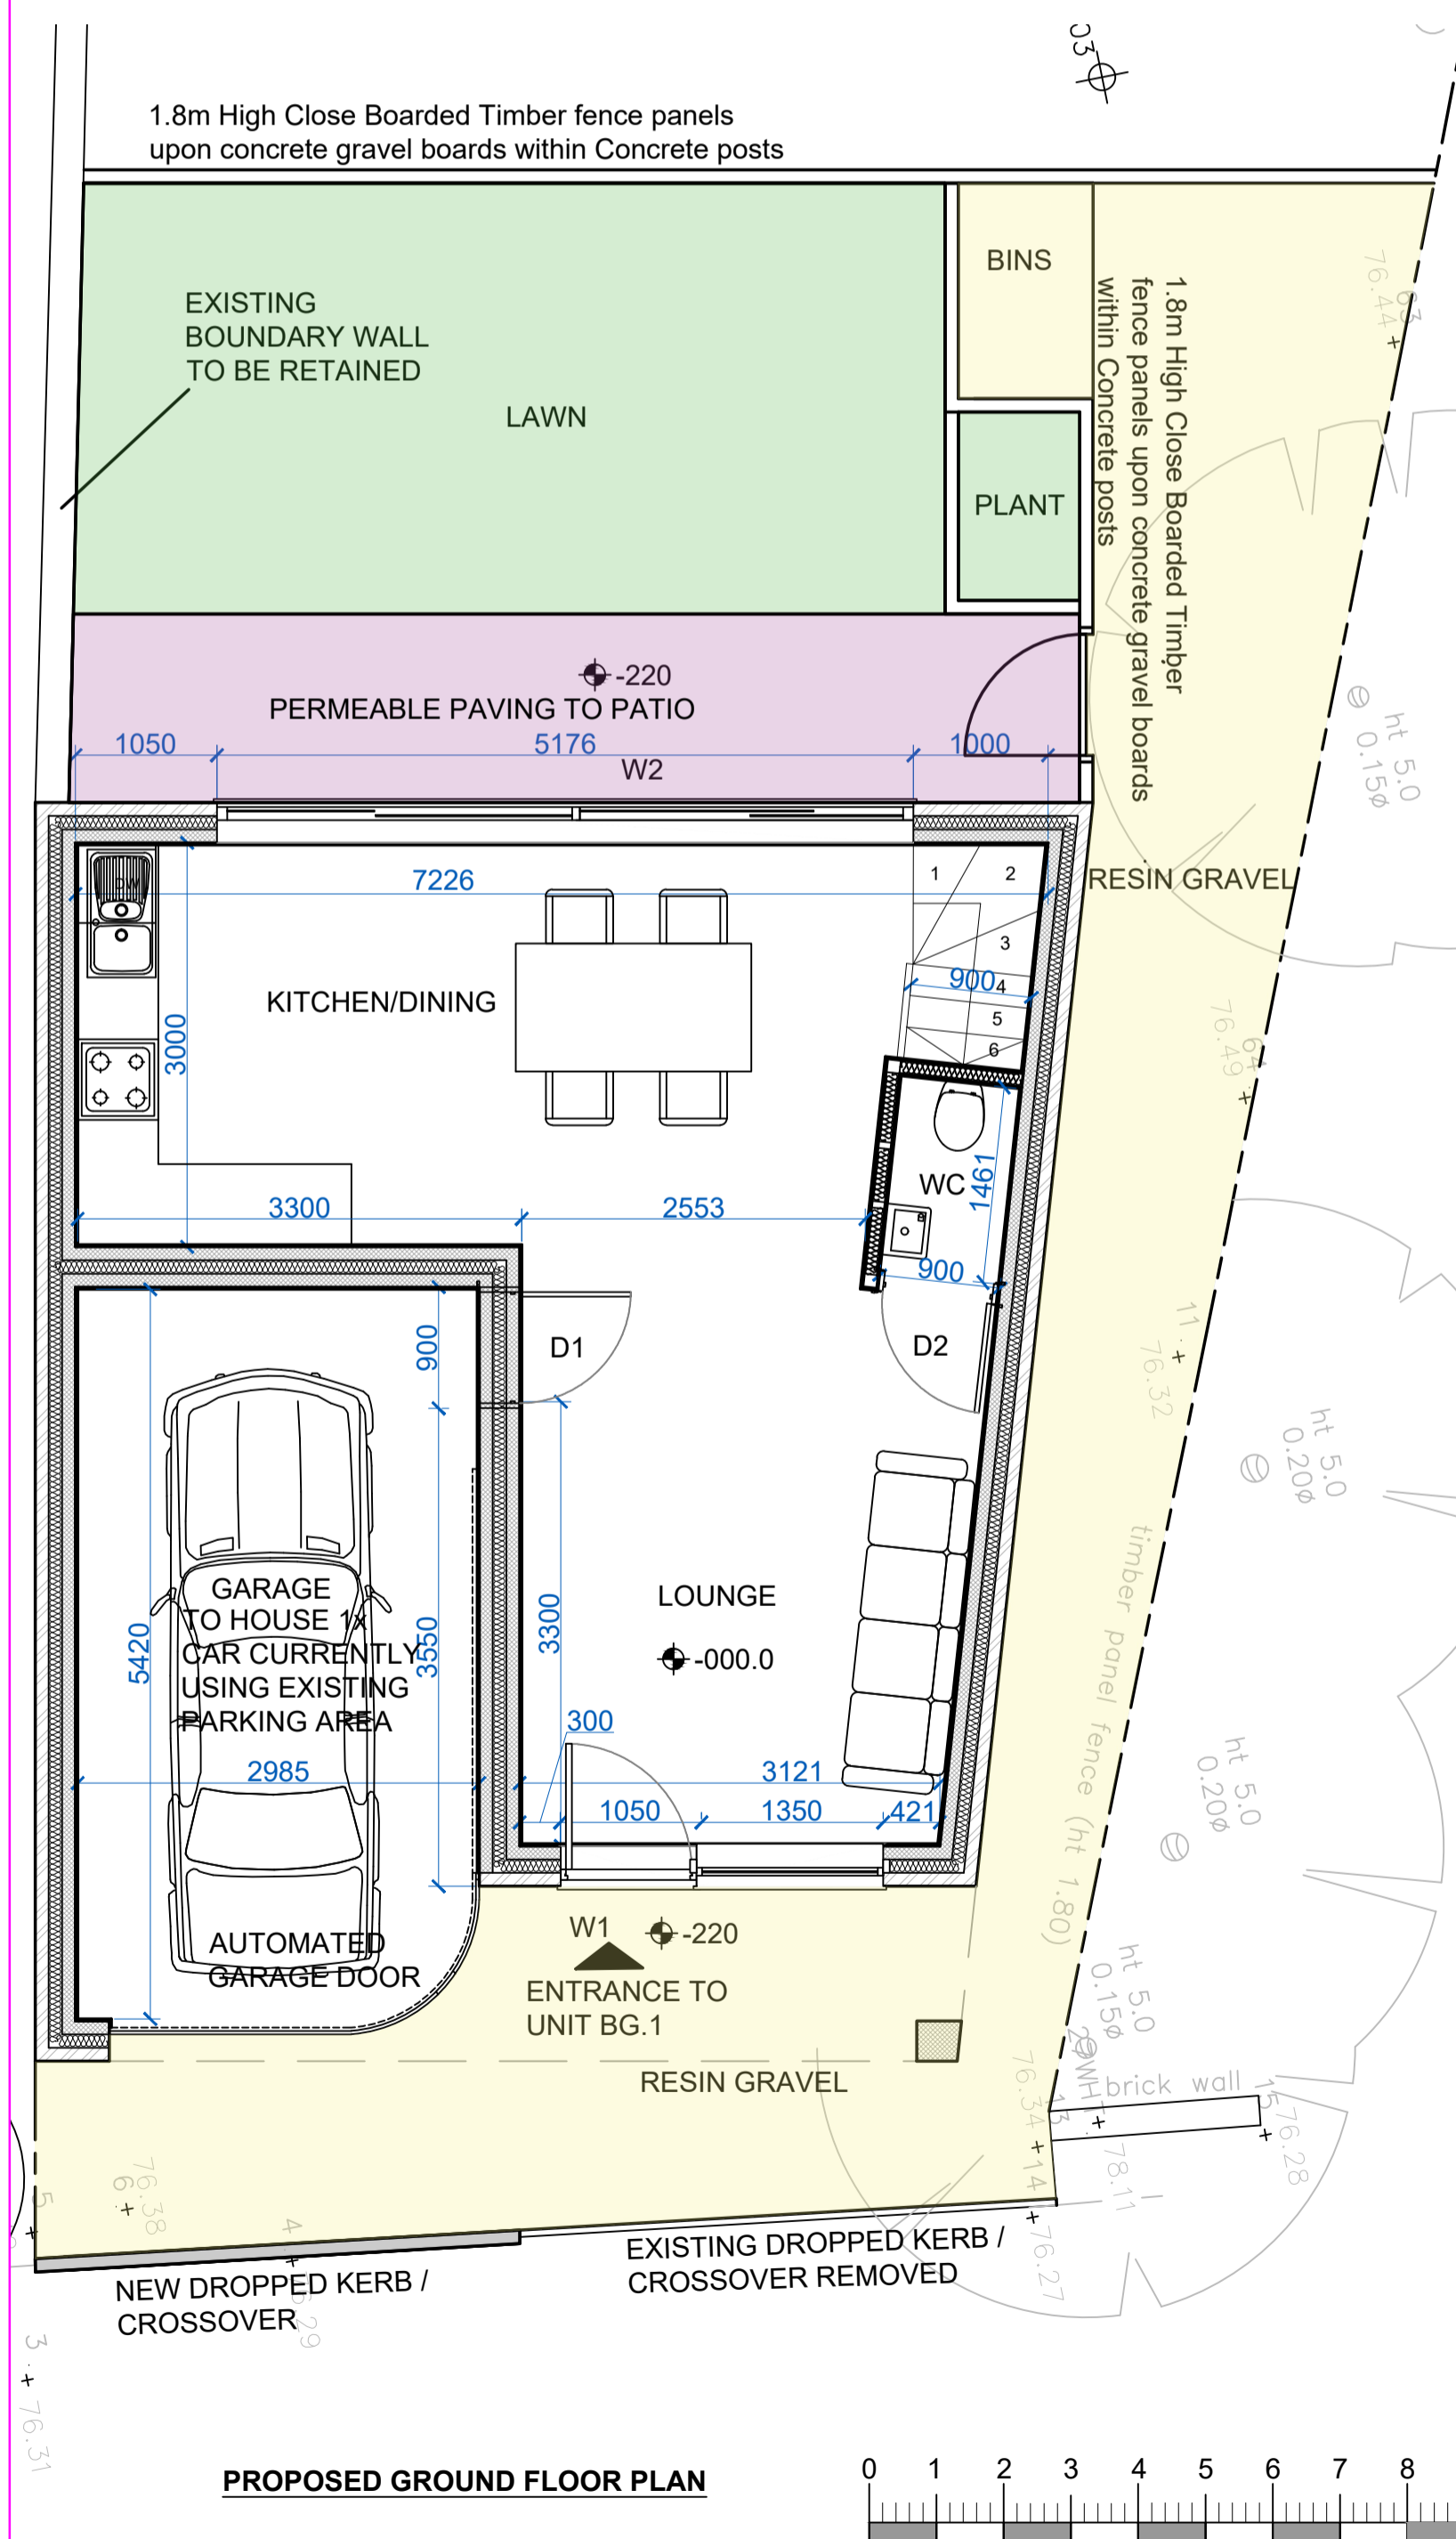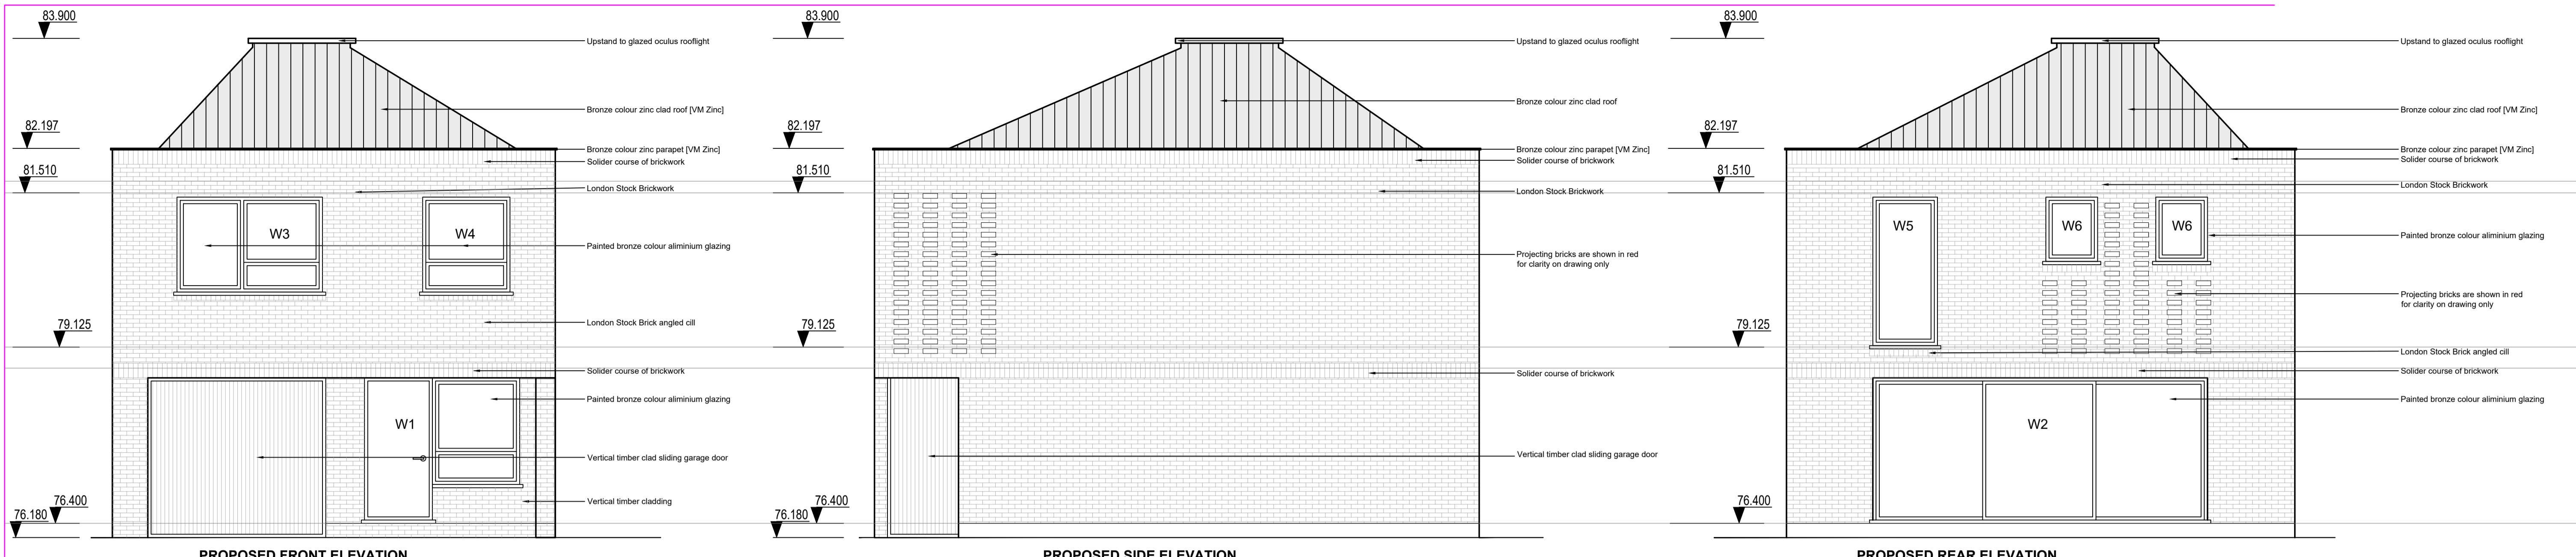

THE STRUCTURAL ENGINEERS DRAWINGS SET OUT ALL STRUCTURAL ELEMENTS WITH STRUCTURAL CALCULATIONS TO BE FULLY ADOPTED WITHIN WORKS.

ANY DIFFERENCE BETWEEN THE ARCHITECTS DRAWINGS AND THAT OF THE STRUCTURAL ENGINEERS OR CONSULTANTS DRAWINGS SHALL BE NOTIFIED TO THE ARCHITECTS CORPORATION IN WRITING UPON DISCOVERY AND PRIOR TO CONSTRUCTION OR TENDER.

THE CONTRACTOR IS DEEMED TO HAVE READ ALL ISSUED DRAWINGS AND CALCULATIONS UPON ISSUE OF HIS TENDER OR START ON SITE AND SHALL BE RESPONSIBLE FOR ANY ISSUE ARISING THERE-FROM.

DO NOT SCALE OFF THIS DRAWING ALL DIMENSIONS TO BE CHECKED ON SITE ANY DISCREPANCIES TO BE REPORTED TO THE ARCHITECTS CORPORATION ASAP.




PROJECT:
4 SCOTTS HILL
CROXLEY
WD3 3AD

TITLE:
PROPOSED FLOOR PLANS AND
ELEVATIONS
FOR PLANNING APPROVAL ONLY

SCALE: 1:50@A1
DATE: 27.02.23


3435	101	D
------	-----	---

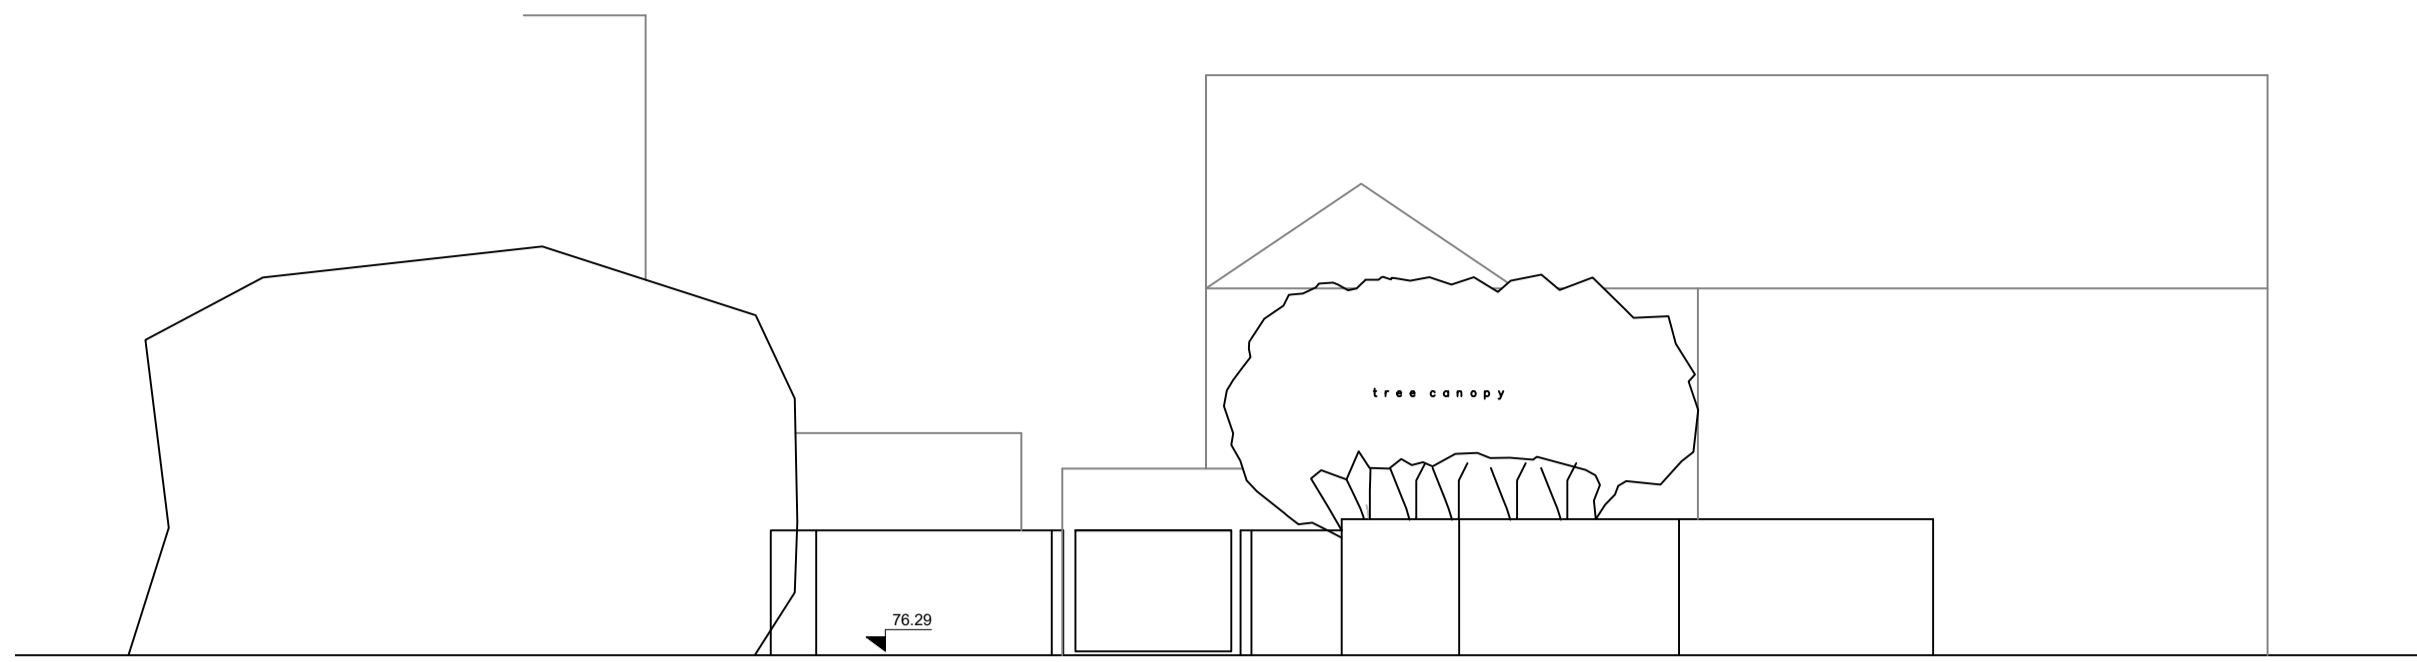


EXISTING STREET SCENE
SCALE 1:100




PROPOSED STREET SCENE
SCALE 1:100

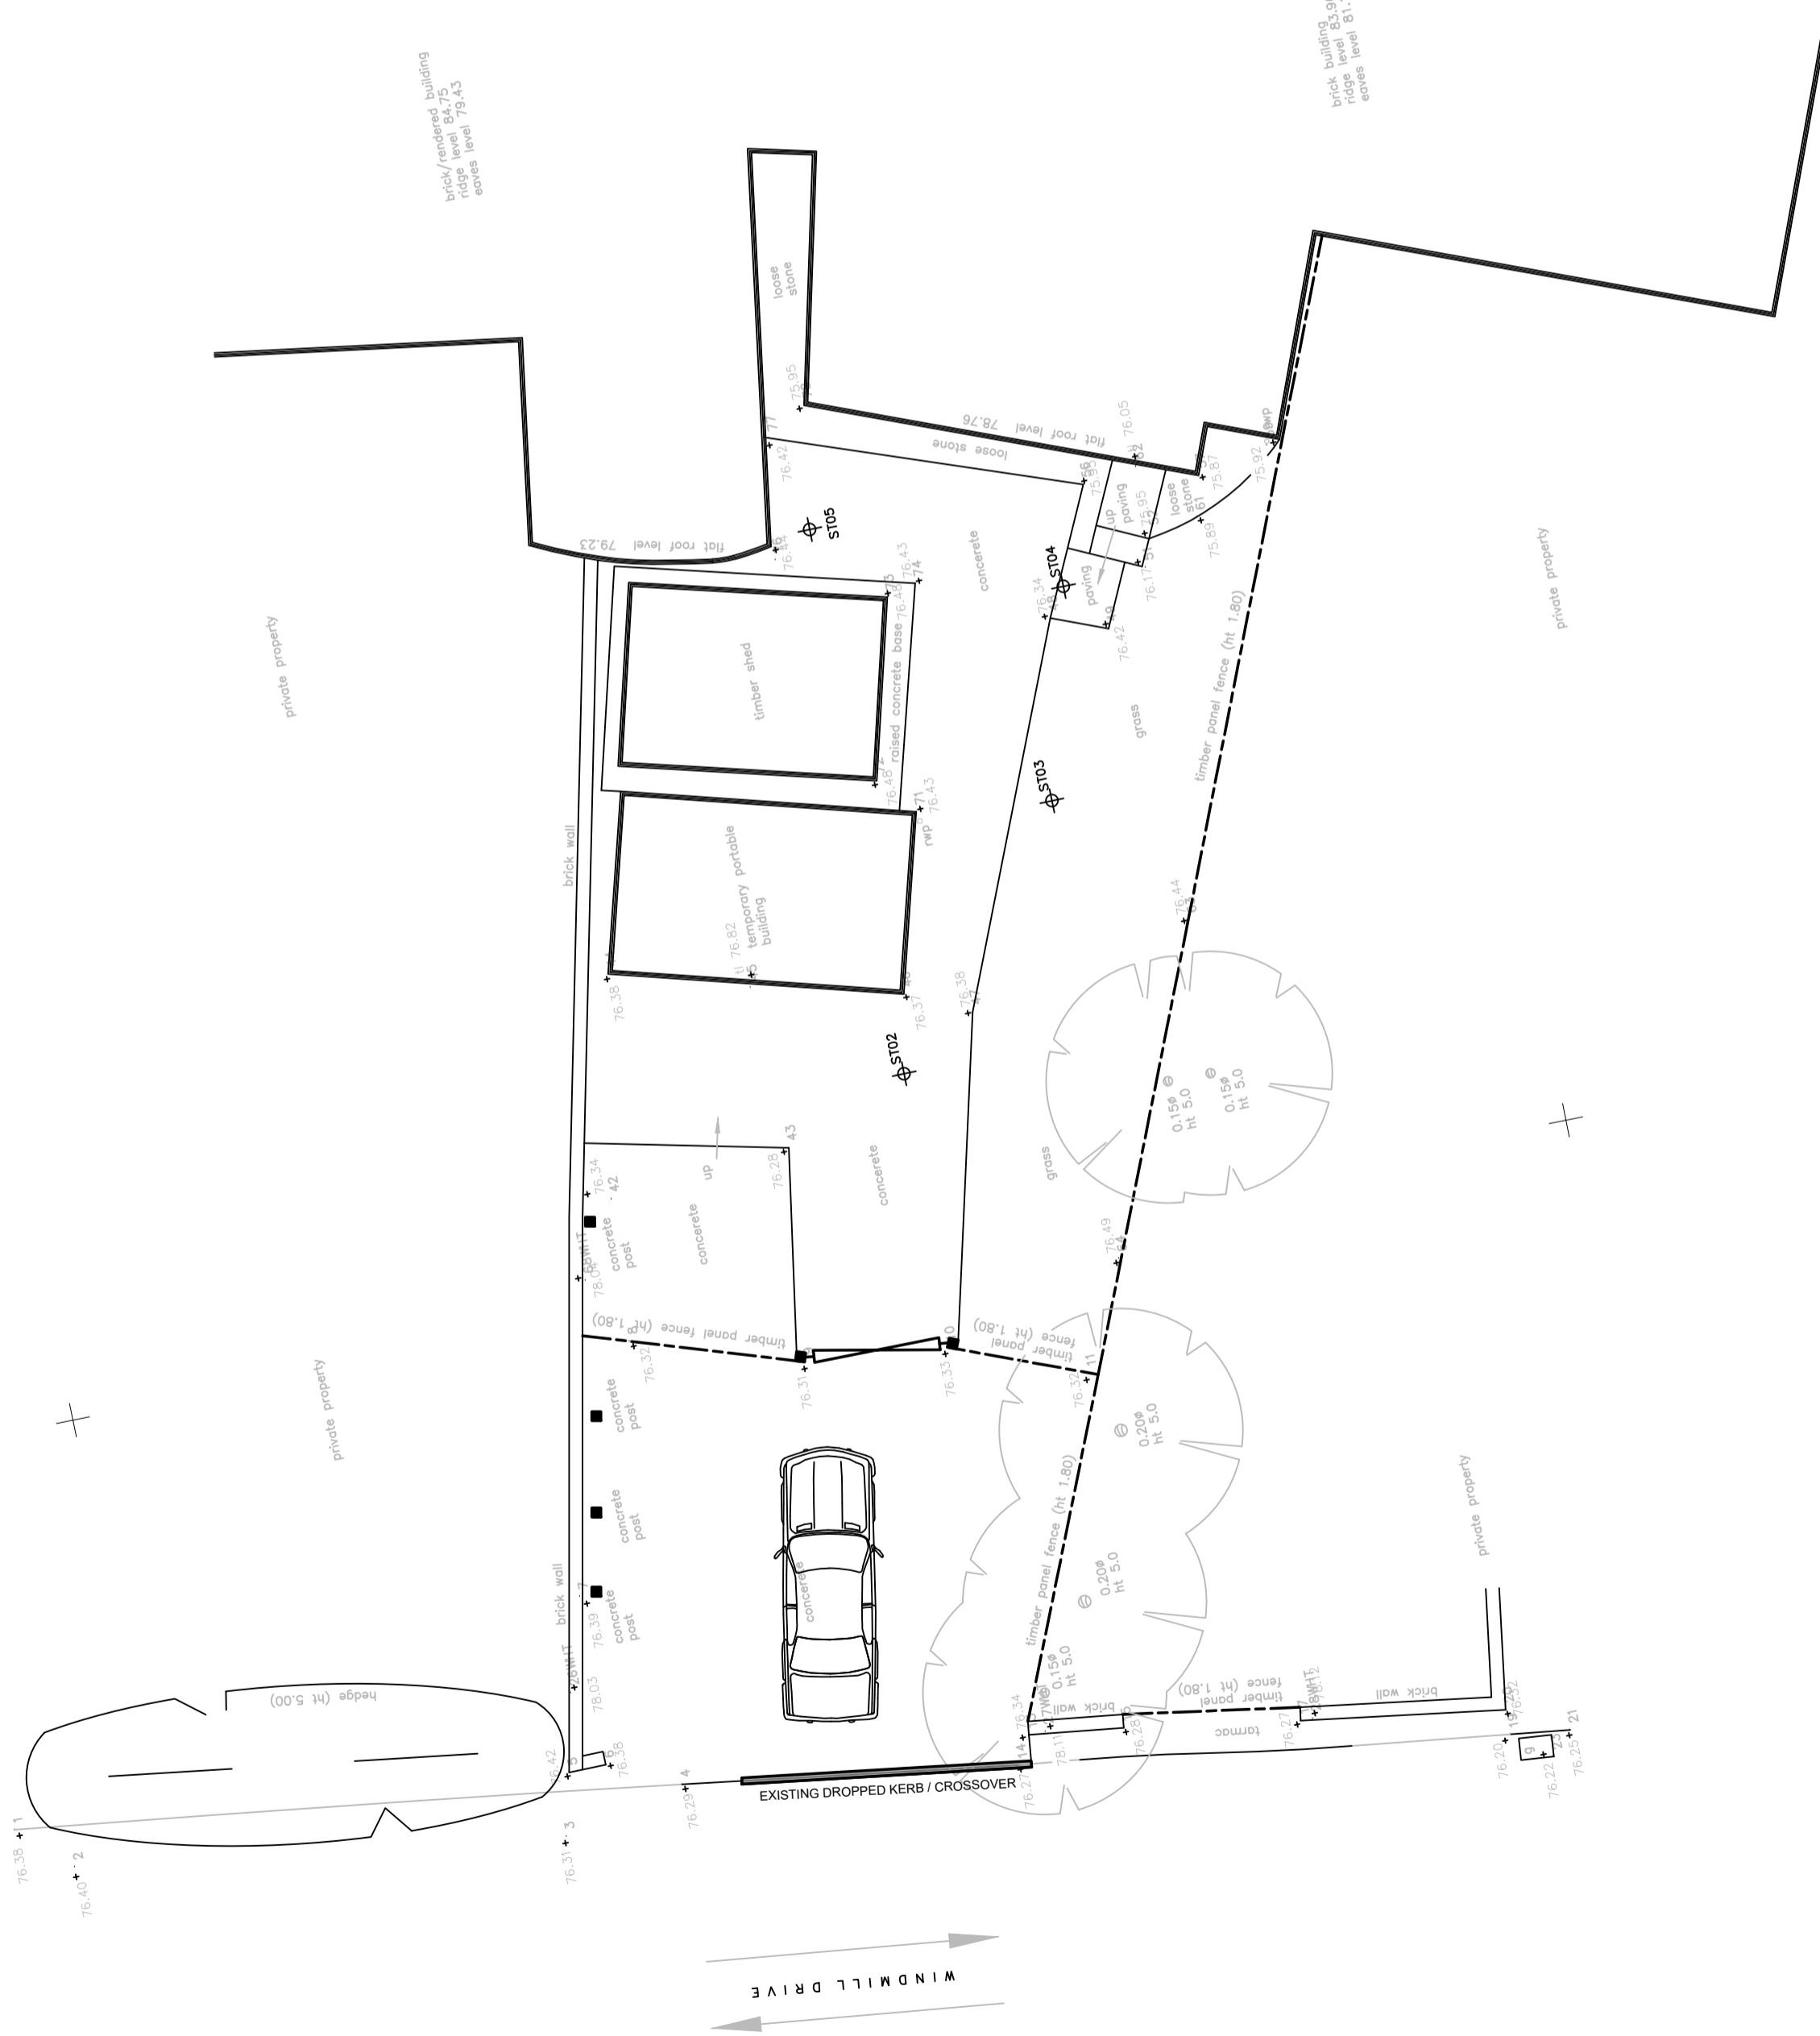


EXISTING SITE PLAN
SCALE 1:100

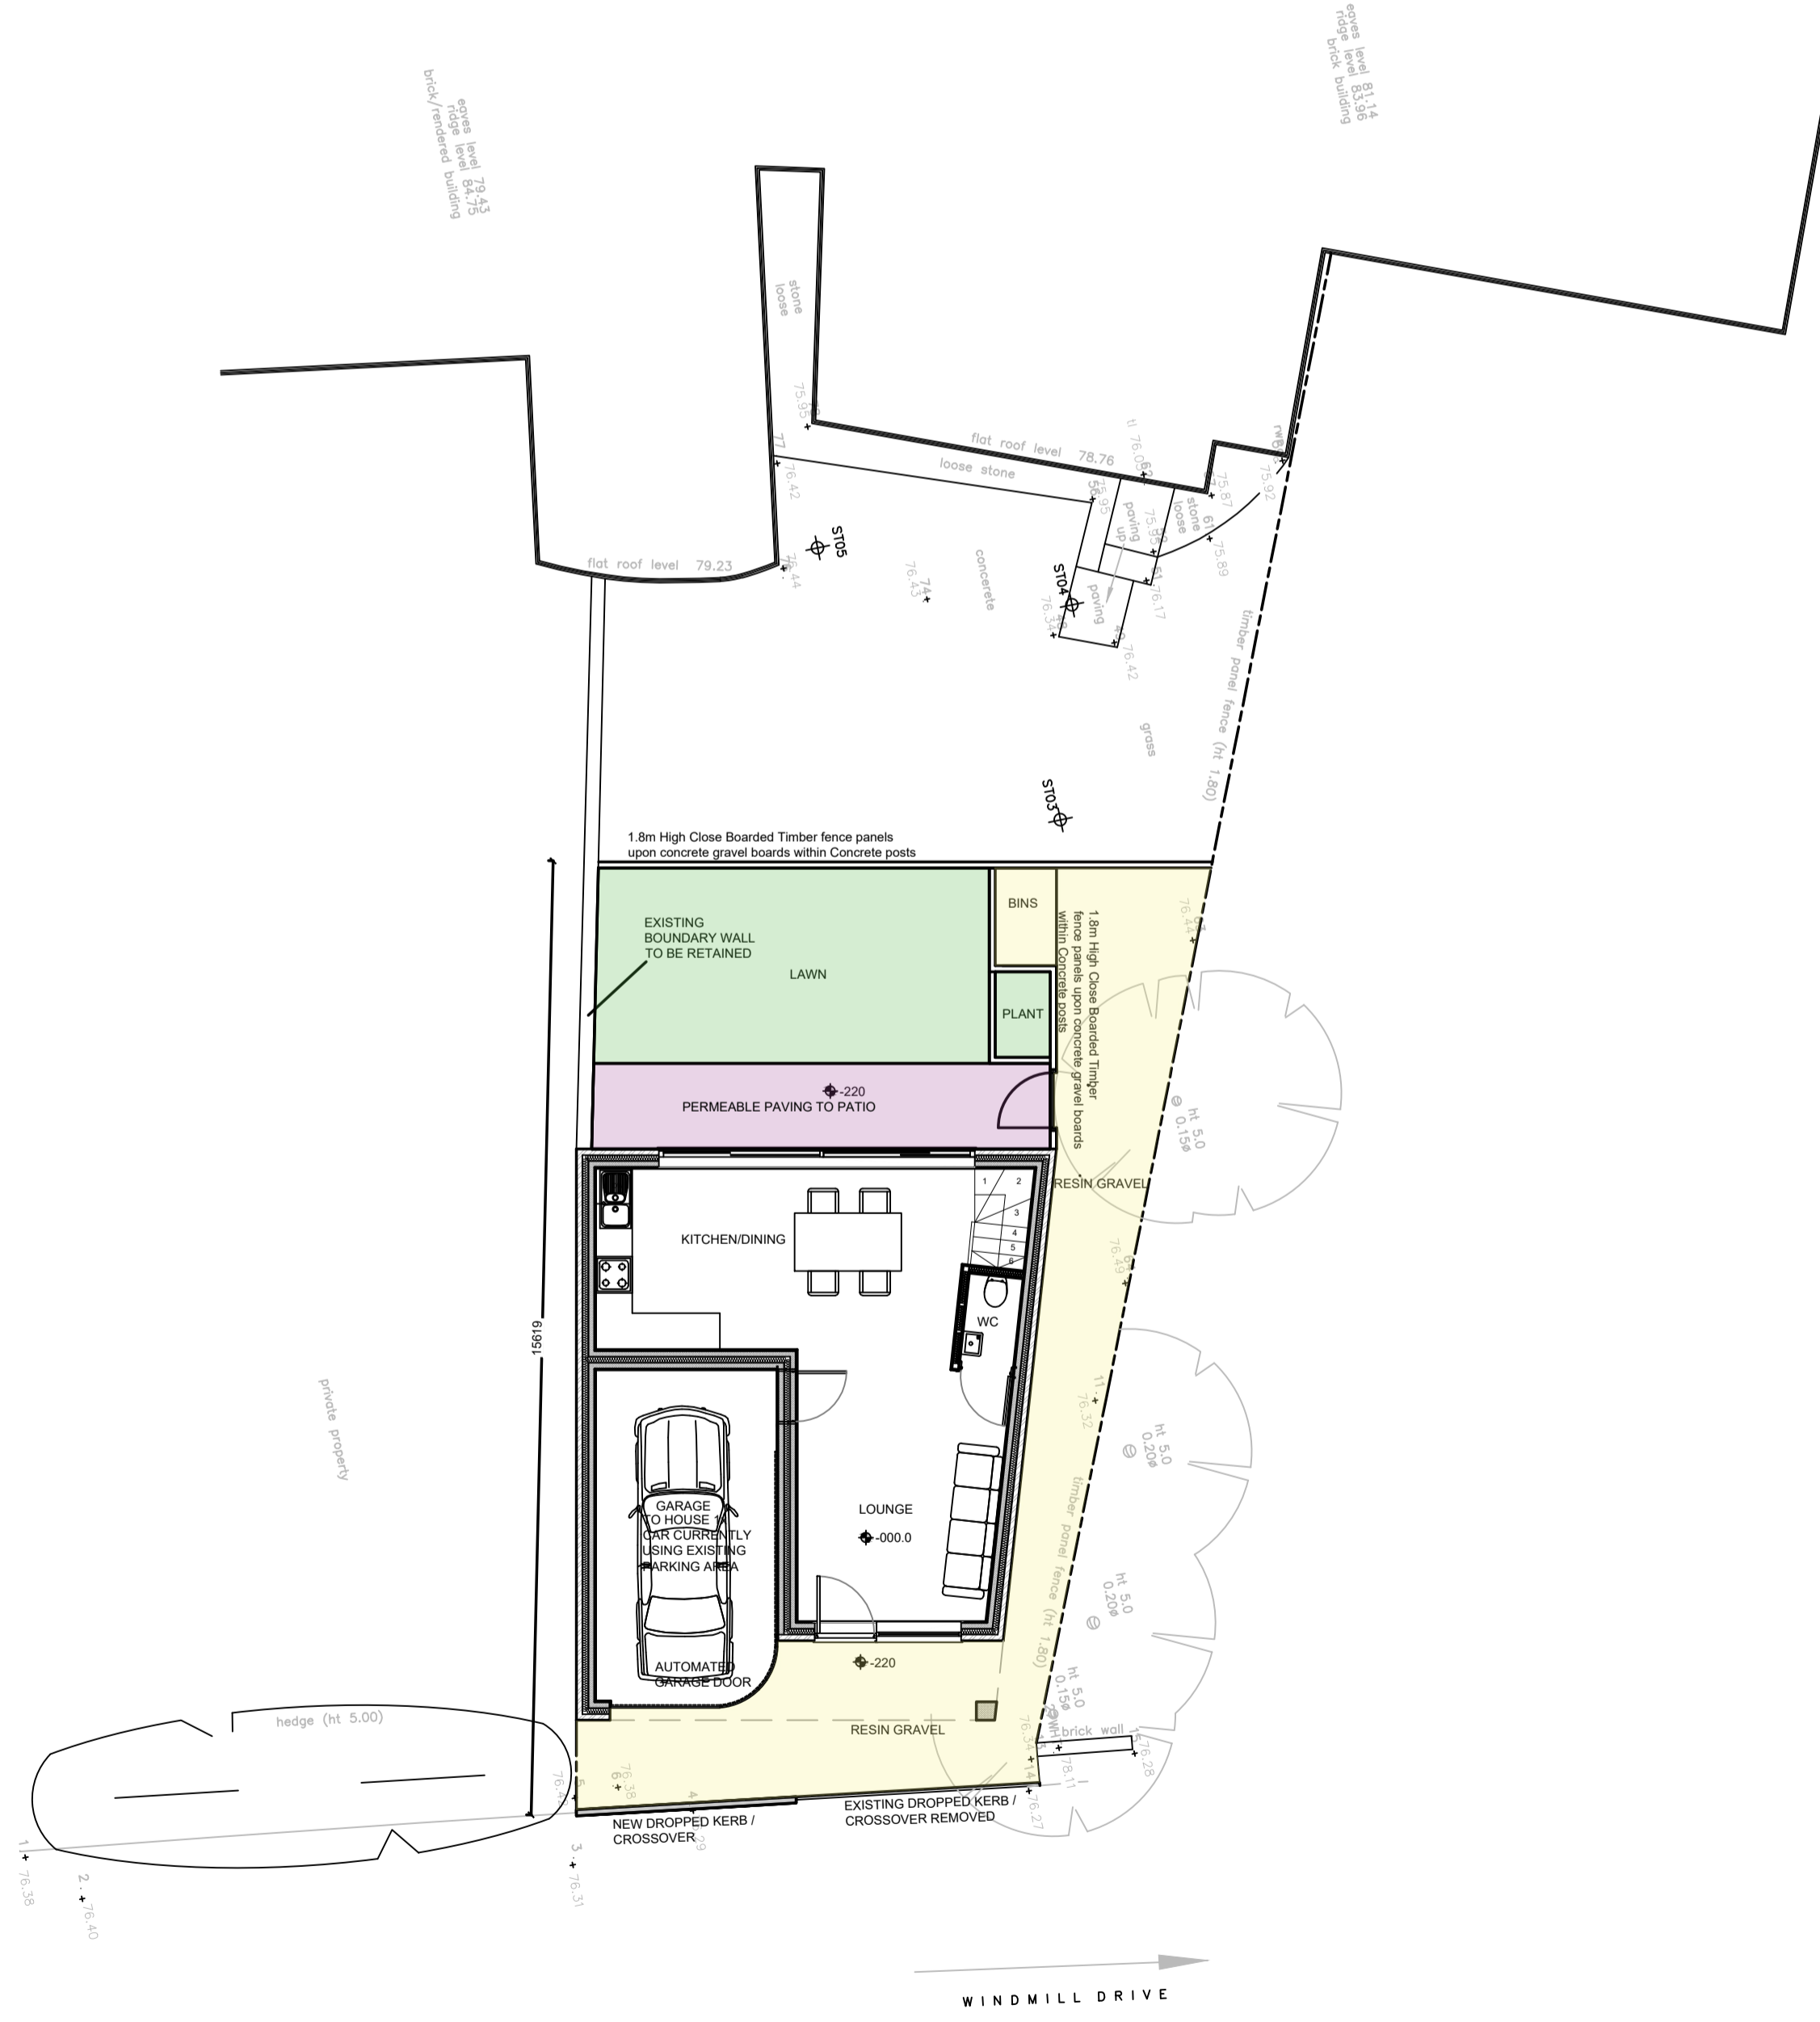

PROPOSED SITE PLAN
SCALE 1:100

 

REVISIONS:

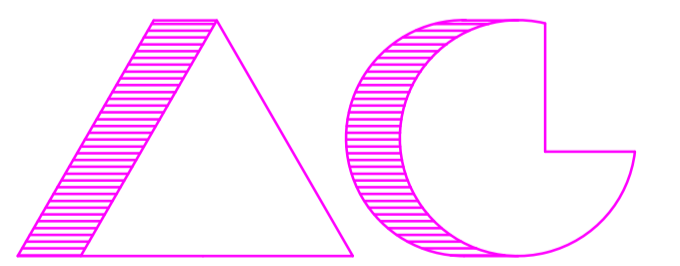

ARCHITECTS AND CHARTERED SURVEYORS

PROJECT:
4 SCOTTS HILL
CROXLEY GREEN
HERTS
WD3 3AD
TITLE:
EXISTING AND PROPOSED SITE
PLANS AND STREET SCENES
FOR PLANNING PURPOSES ONLY

SCALE: 1:100@A1
DATE: 20.02.23

3435 STR1 A