



Serial number: 162735 Ocrown copyright and database right 2019 Ordnance Survey licence 10004957 Reproduction in whole or in part is prohibited without the prior permission of Ordnance Survey



Batchworth Depot	PLANNING			
	Drawn	Checked	Date	Scale
Site location plan	PB	SB	23.05.2019	1:1250@A3
	Project	Reference	Number	Revision
	0495	PL	001	А

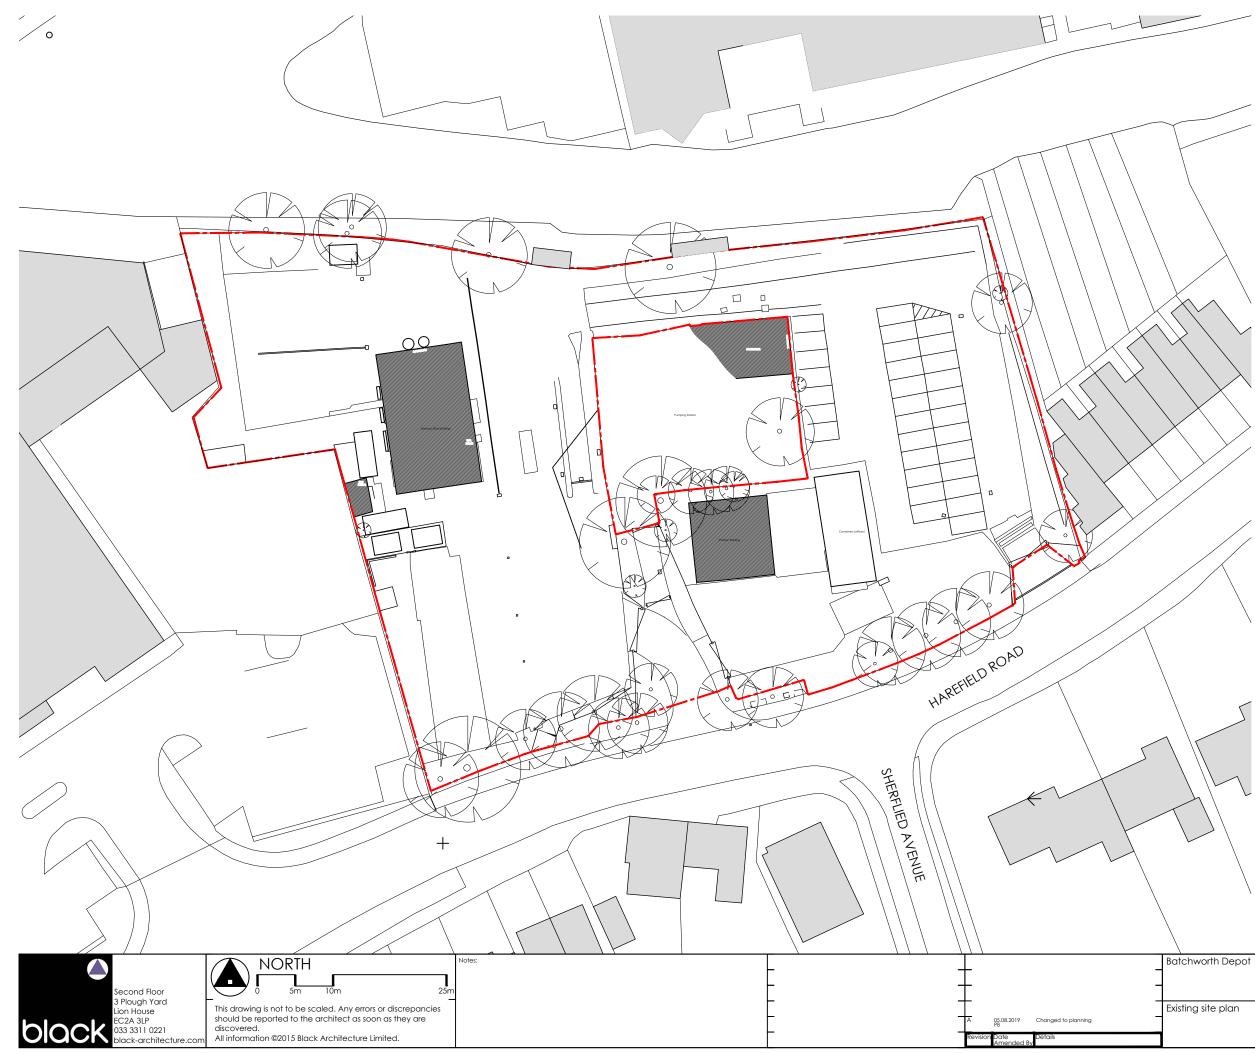



atchworth Depot	PLANNING				
	Drawn	Checked	Date	Scale	
xisting site plan	PB	SB	23.05.2019	1:500@A3	
	Project	Reference	Number	Revision	
	0495	PL	005	А	

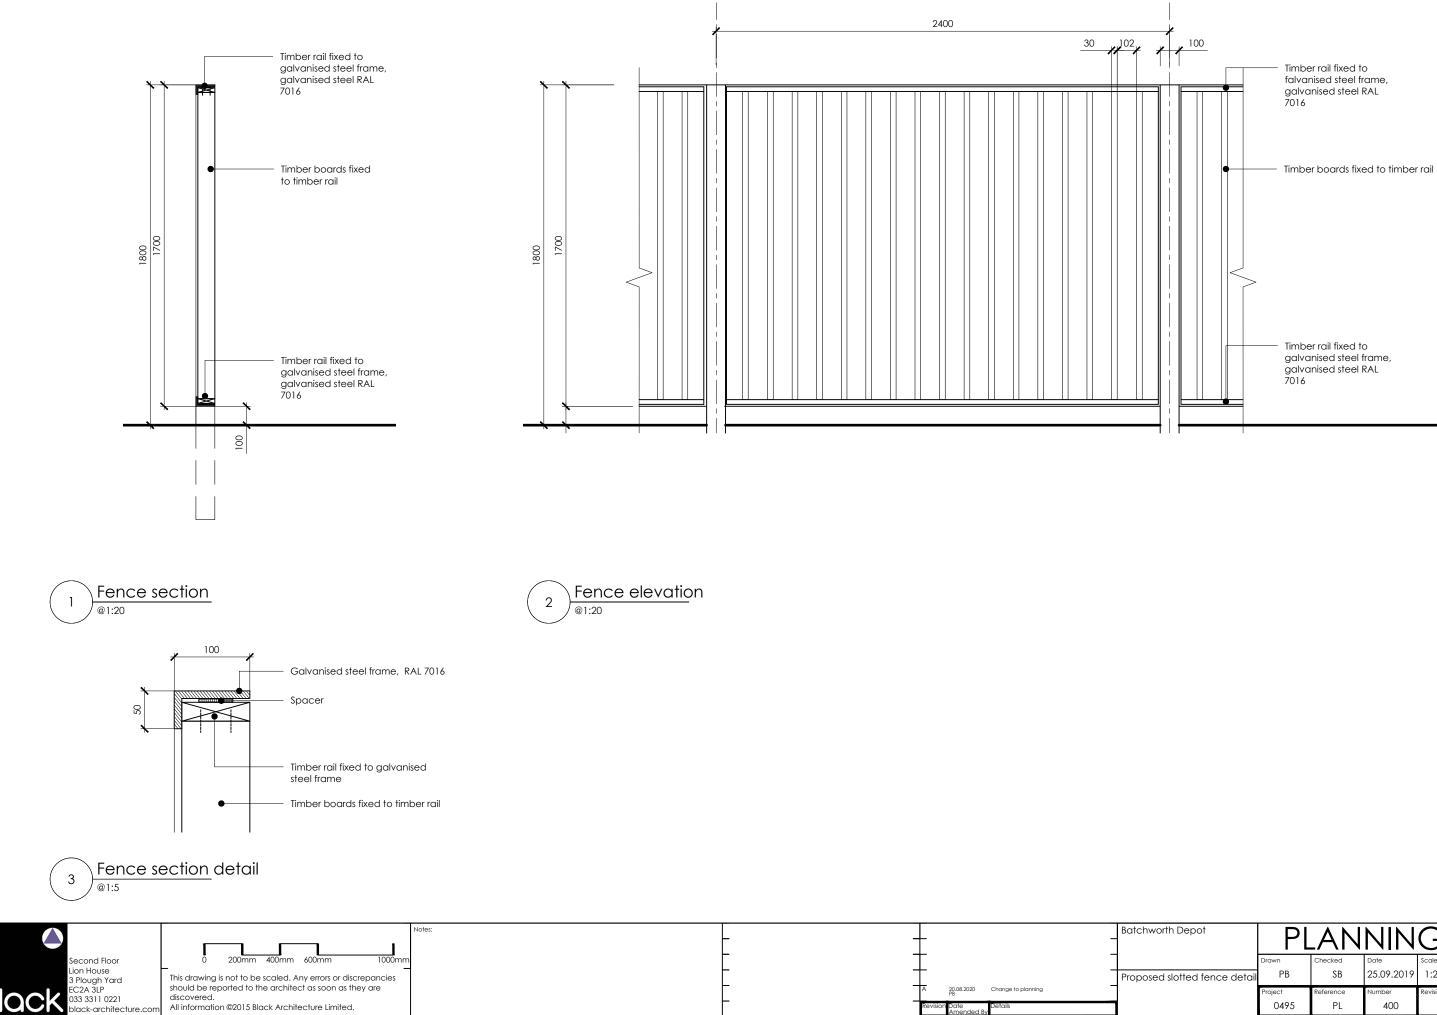


 \mathbf{O}

Batchworth Depot	PLANNING			
Proposed slotted fence detail	Drawn PB	Checked SB	Date 25.09.2019	Scale 1:20@A3
	Project 0495	Reference PL	Number 400	Revision A

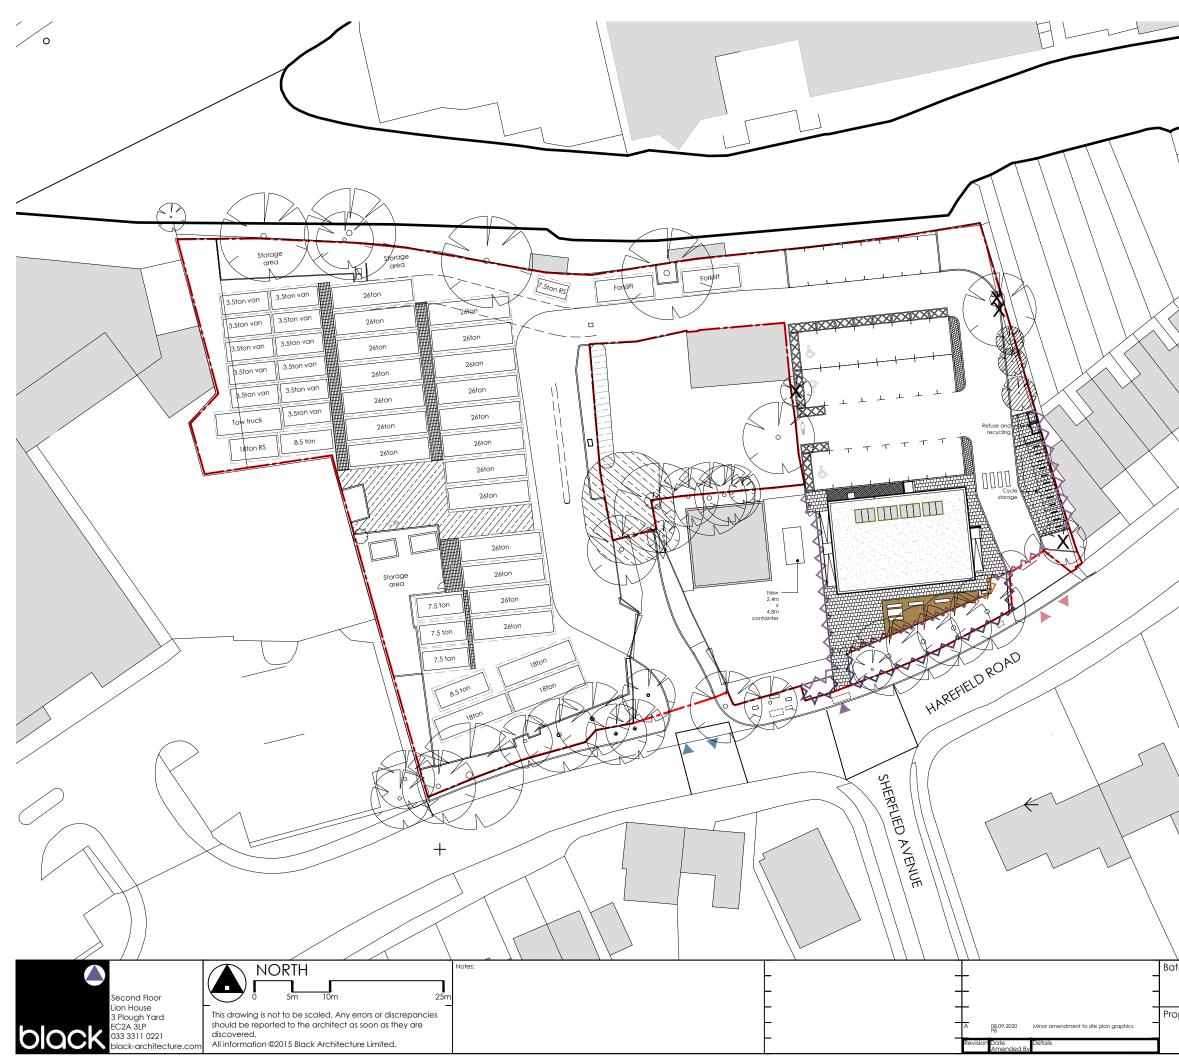


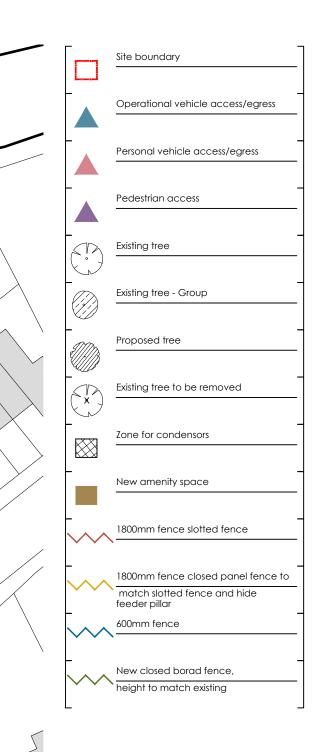



A Batchworth Depot	PLANNING			
Proposed site plan	Drawn	Checked	Date	Scale
	PB	SB	19.08.2020	1:500@A3
	Project	Reference	Number	Revision
	0495	PL	1010	A

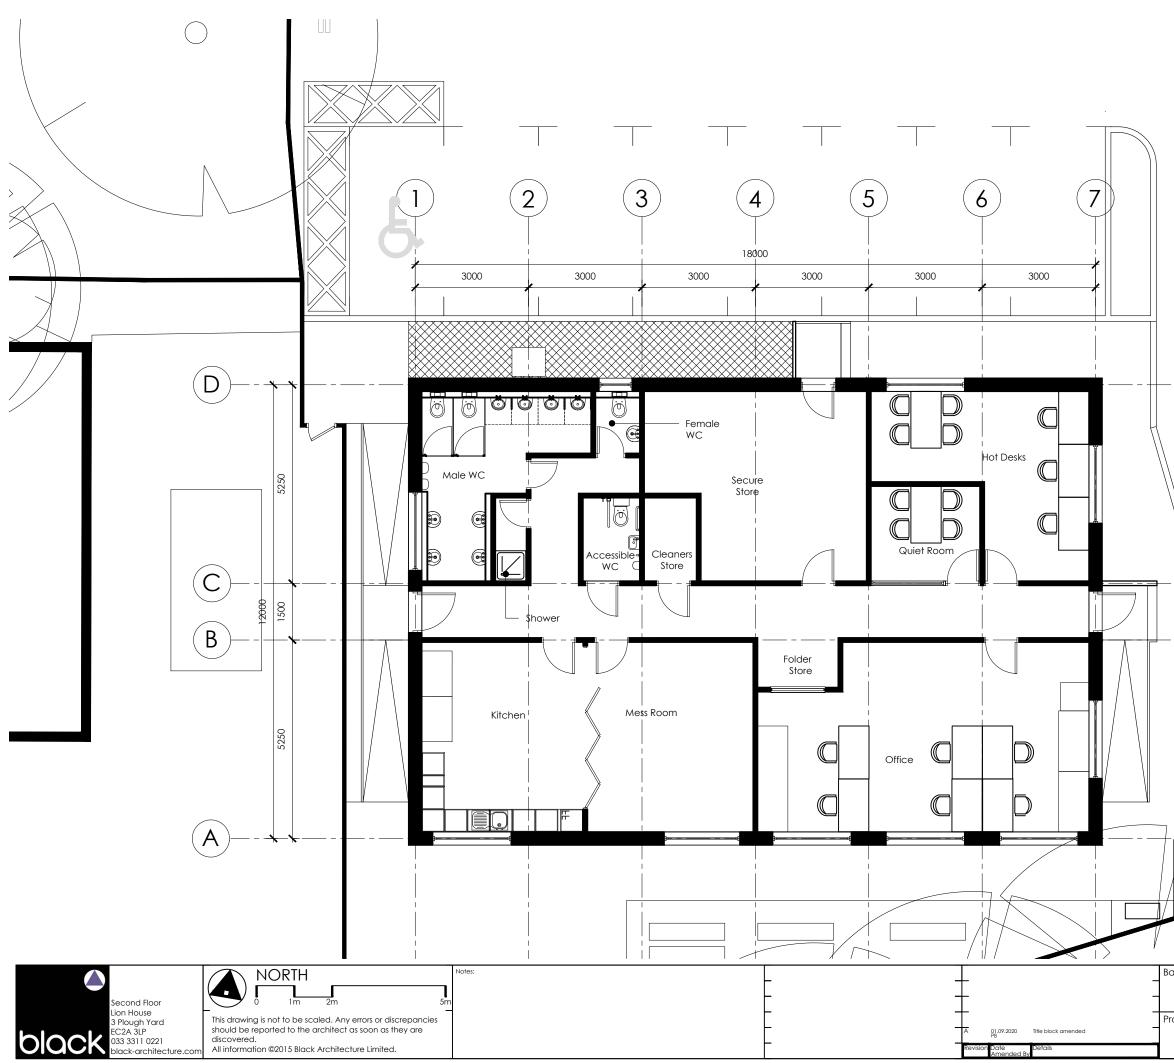



Proposed office plan	Pl Drawn PB Project 0495	Checked SB Reference PL	Date 5	Gacele 1:100@A3 Revision A

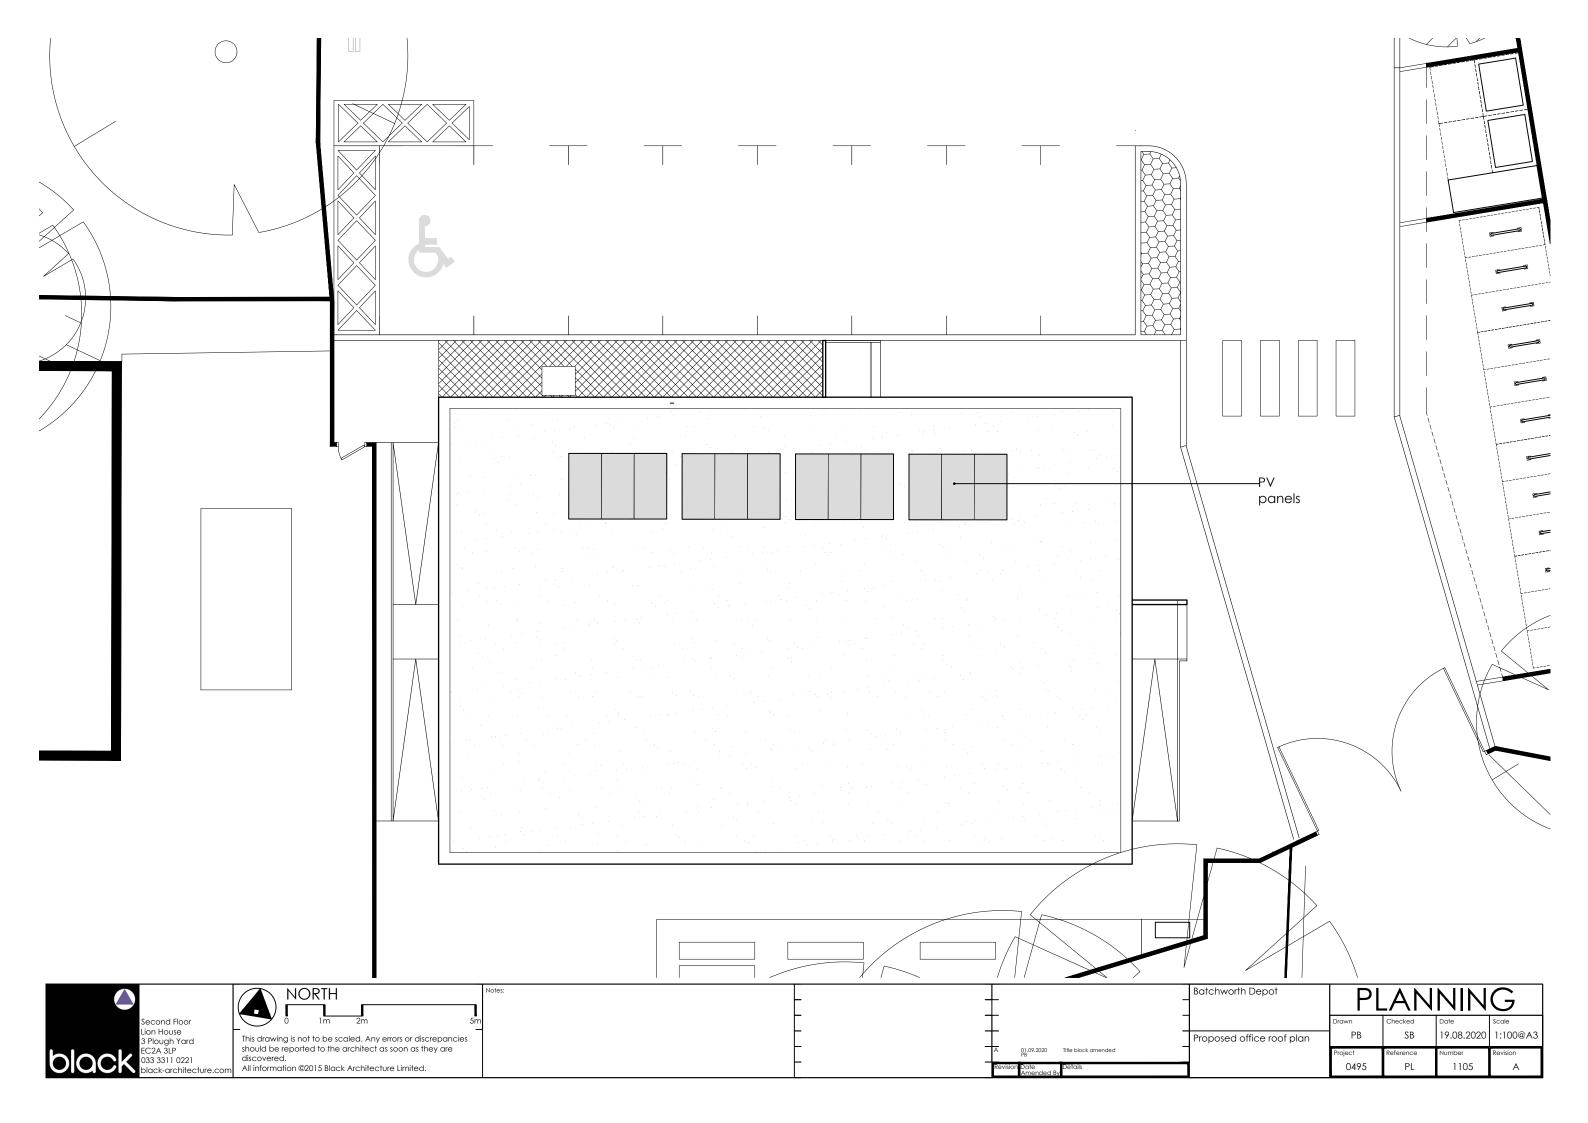


 


 

 


 

 

 

3 North elevation

 



Batchworth Depot	PLANNING			
	Drawn	Checked	Date	Scale
Proposed office elevations	PB	SB	19.08.2020	1:200@A3
	Project	Reference	Number	Revision
	0495	PL	1200	A