



**LOCATION PLAN**

 


**ADDRESS**

**SCALE 1:1250**

*Land To The Rear Of  
The Croft 62 Green  
Street, Chorleywood*

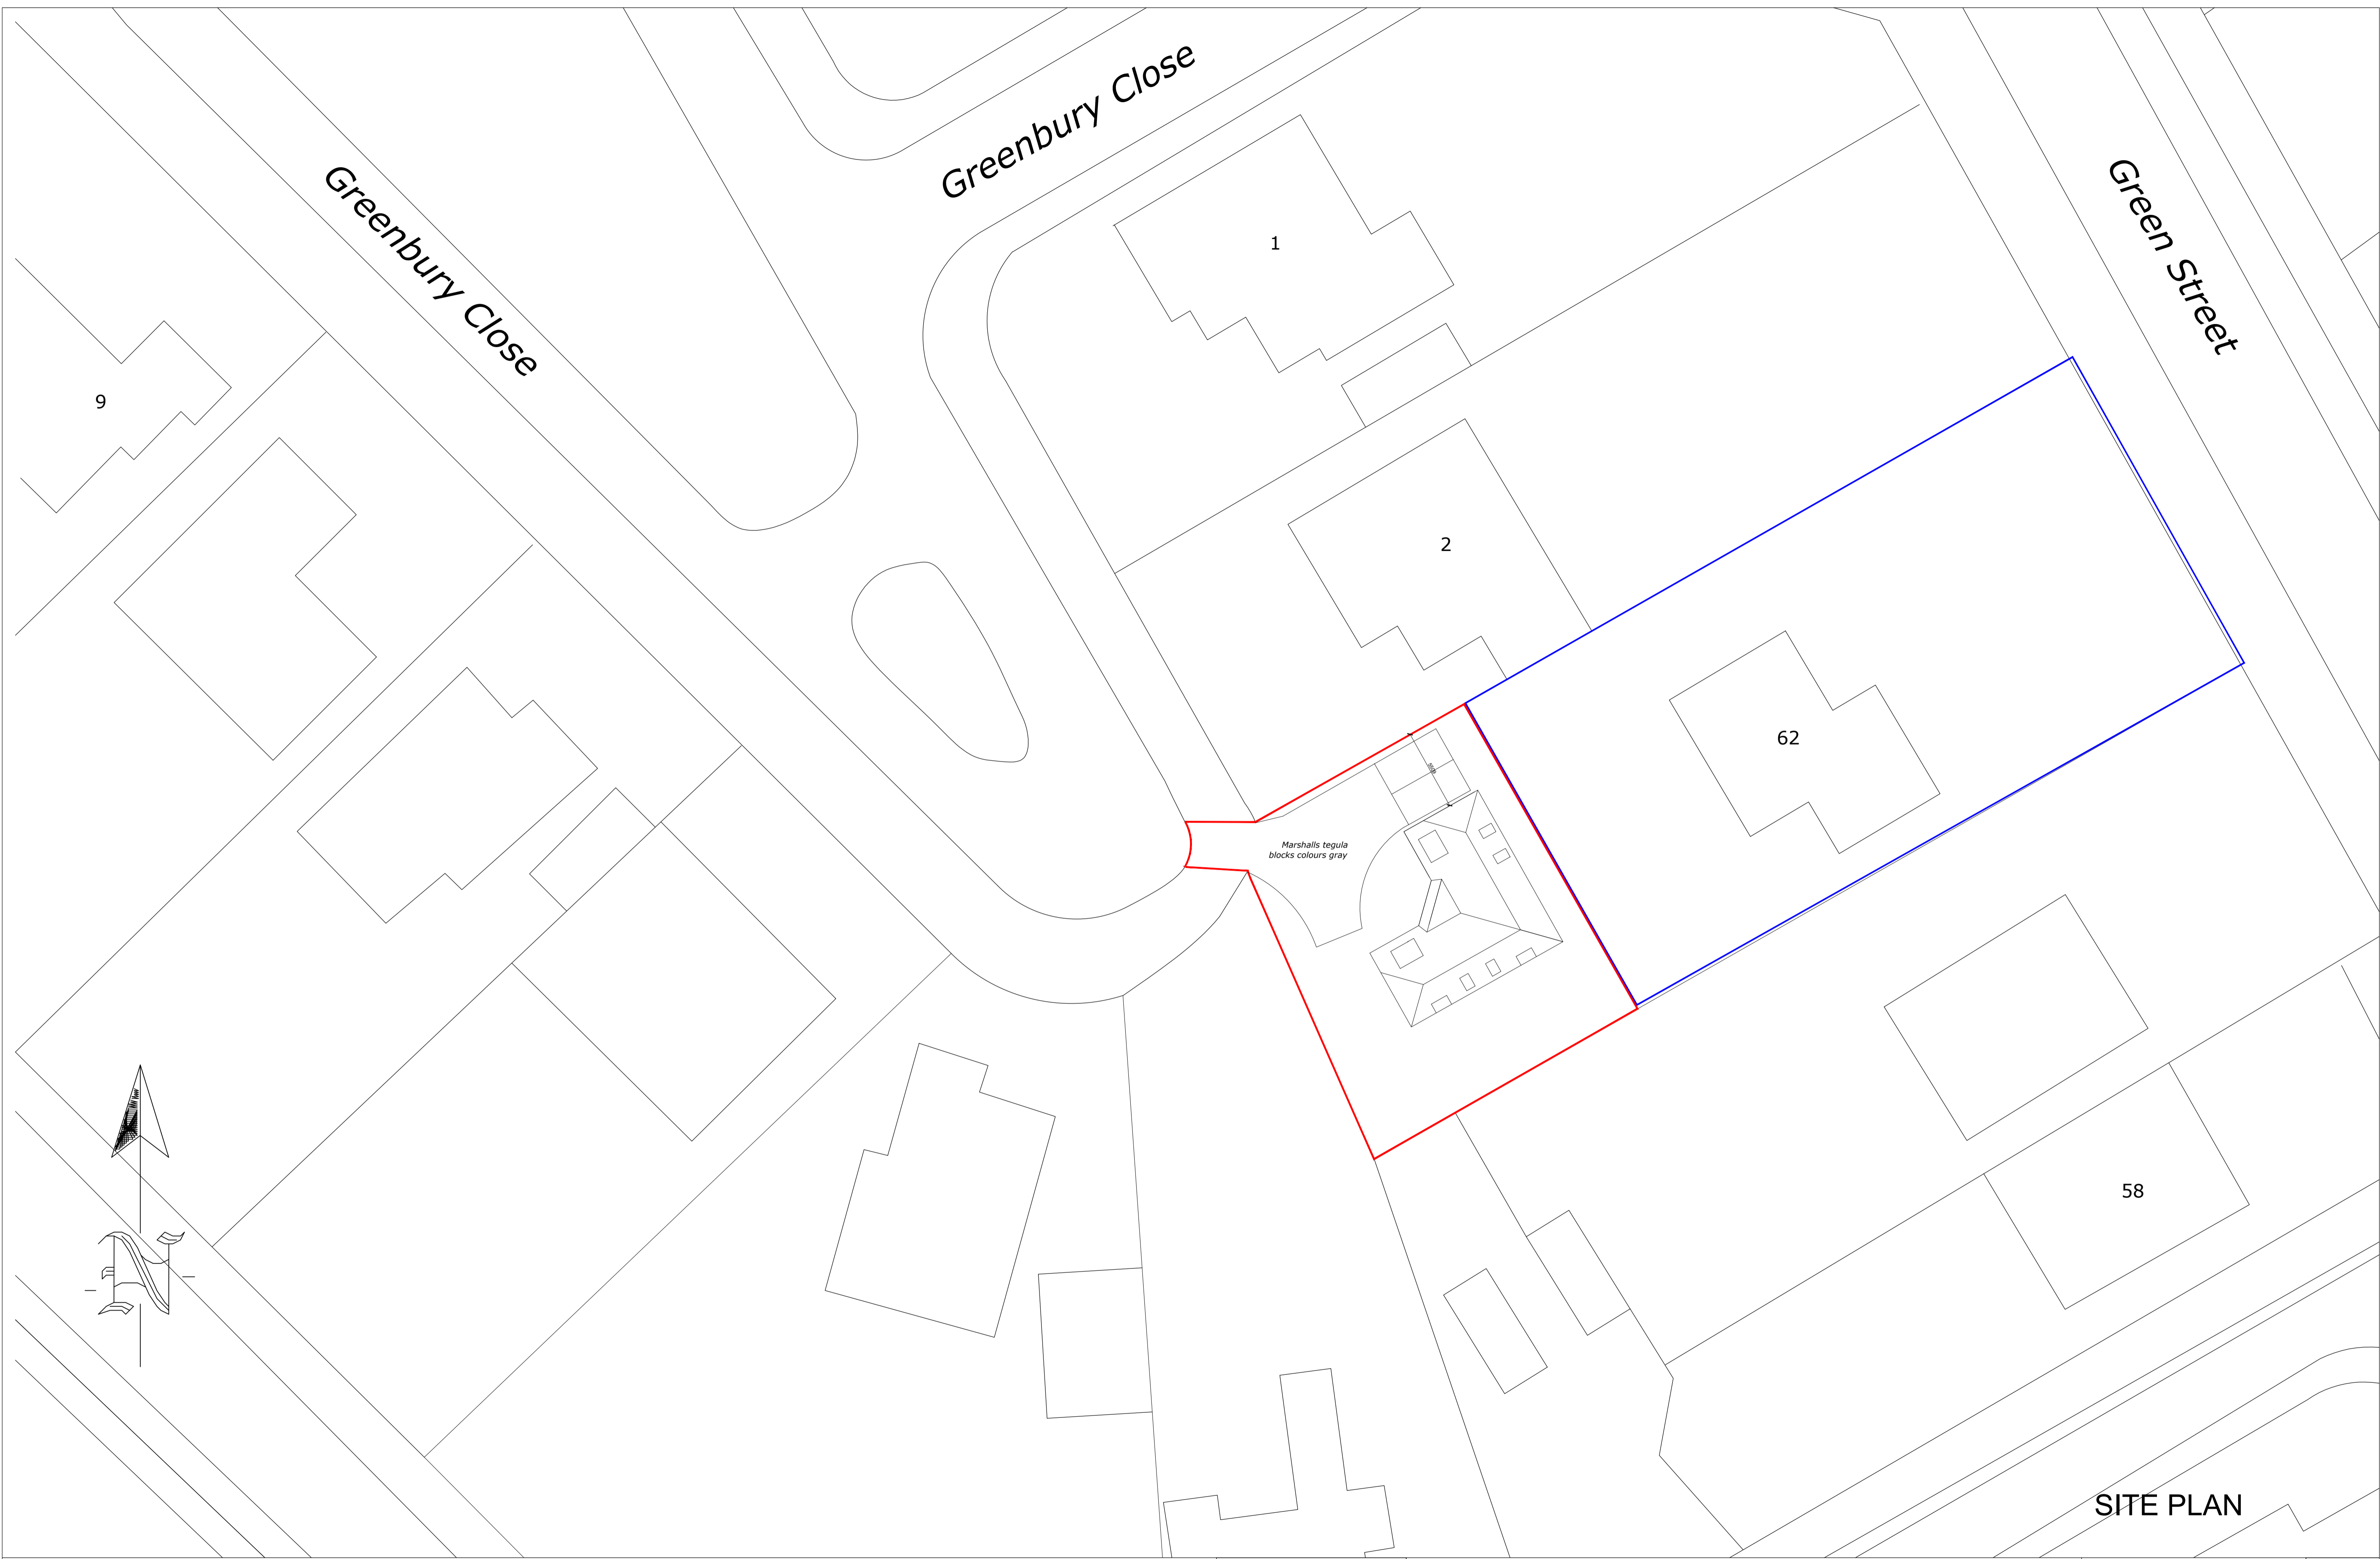

*Land To The Rear Of The Croft 62 Green Street, Chorleywood*

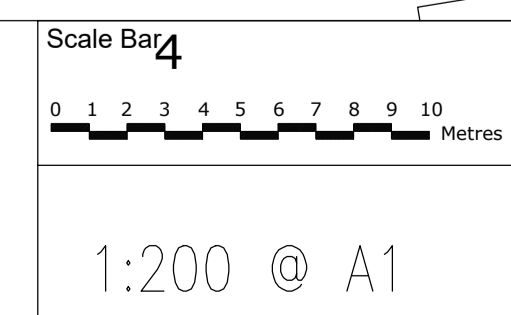


THE GILLETT MACLEOD PARTNERSHIP  
 Chartered Architects & Town Planning Consultants  
 1 High Road Old Eastcote Pinner Middlesex HA5 2EW tel. 0208 868 1333

Drg. No. 19/3245/301  
 Scale 1:200  
 Date 25/09/19  
 Drawn by SB


REVISION
(C) drawer

**SITE PLAN**


Redland plain clay tiles  
coloured rosemary

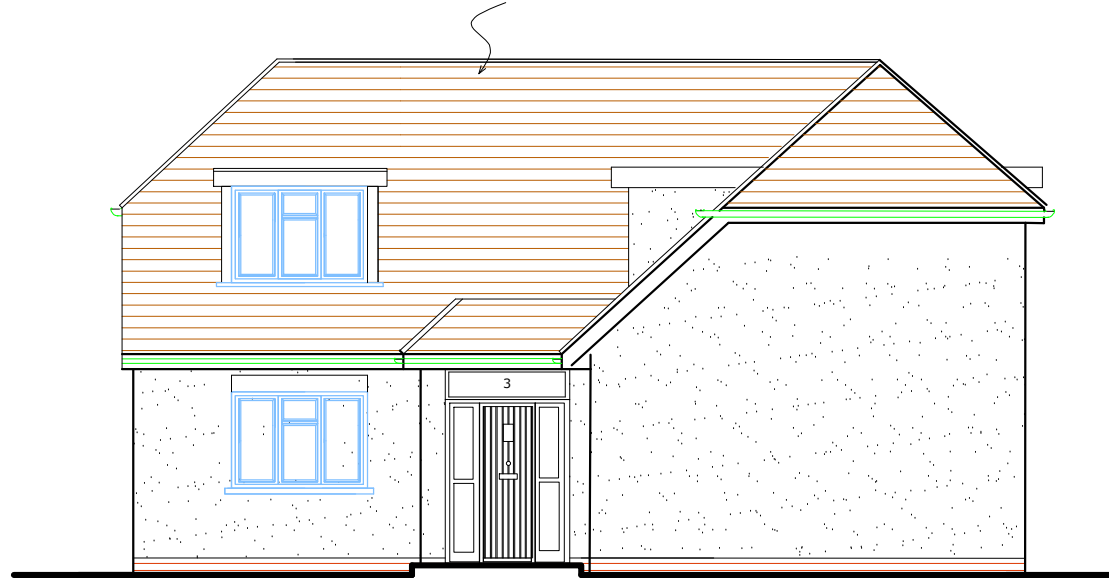

SOUTH WEST ELEVATION

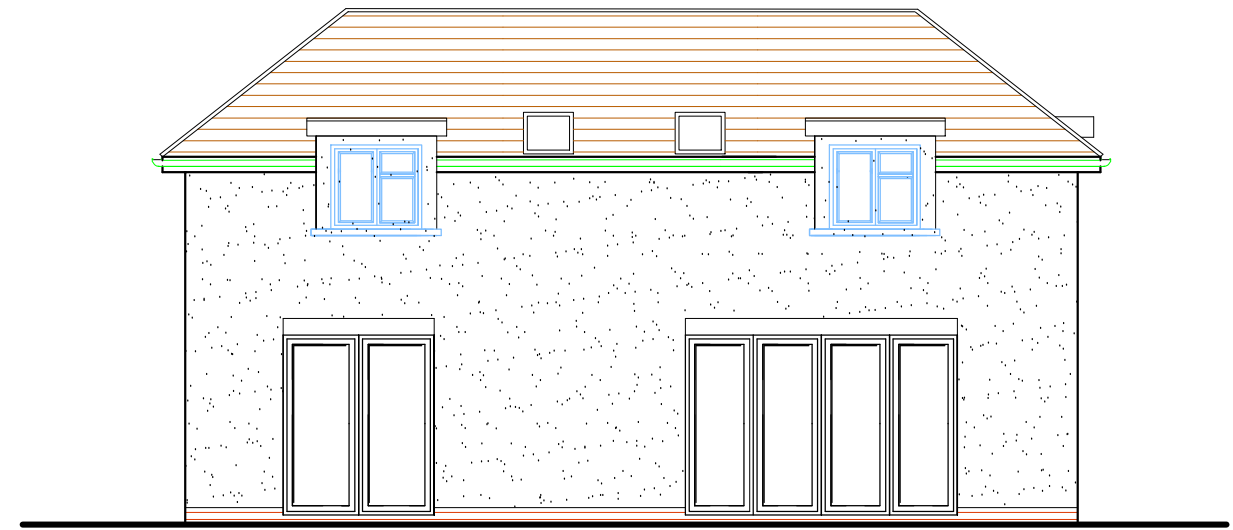


SOUTH EAST ELEVATION

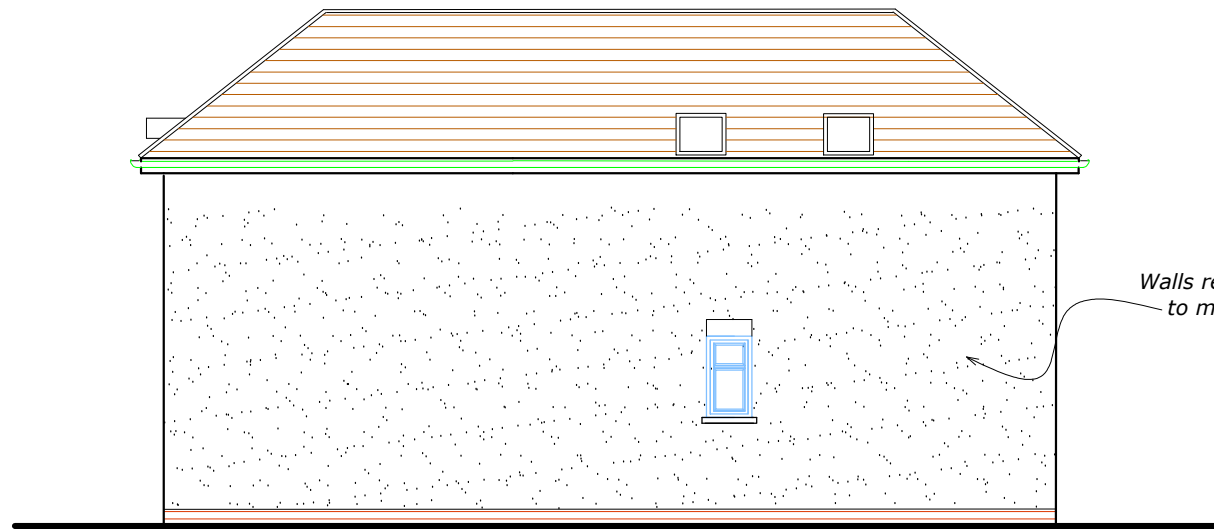

NORTH EAST ELEVATION


Walls rendered painted white  
to match adjoining houses

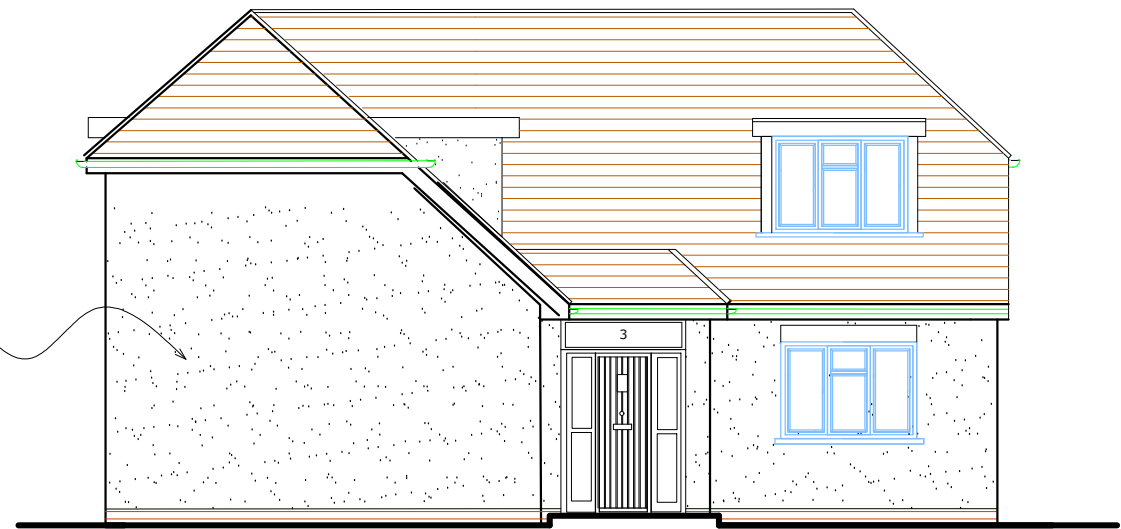

NORTH WEST ELEVATION

PROPOSED ELEVATIONS


Land To The Rear Of The Croft 62 Green  
Street, Chorleywood

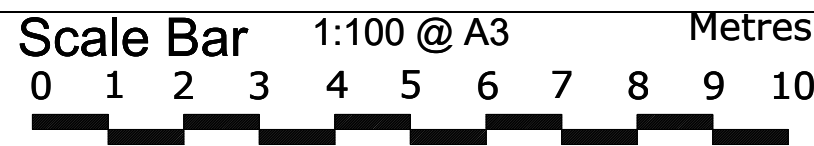

THE GILLETT MACLEOD PARTNERSHIP  
Chartered Architects & Town Planning Consultants  
1 High Road Old Eastcote Pinner Middlesex HA5 2EW tel. 0208 868 1333

Drg. No. 19/3245/305  
Scale 1:100@A3  
Date 20/04/20  
Drawn by SB

REVISION
(C) drawer

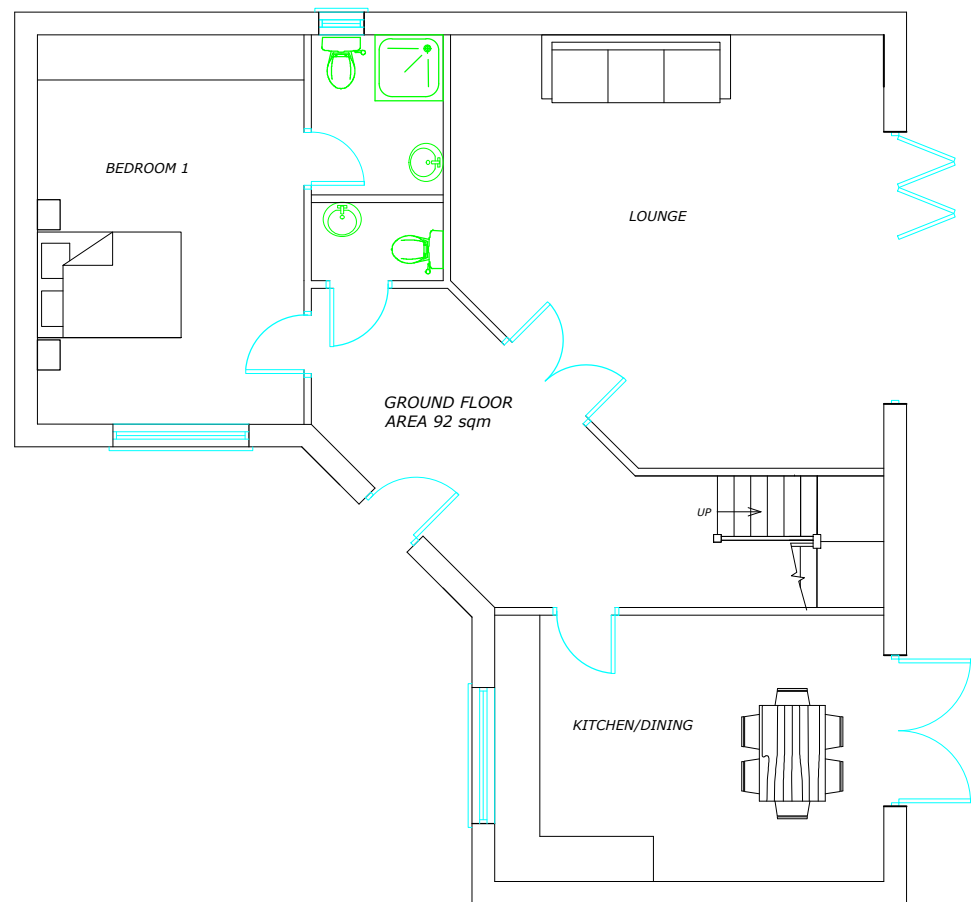

GROUND FLOOR



FIRST FLOOR

PROPOSED FLOOR PLANS


Land To The Rear Of The Croft 62 Green Street, Chorleywood



THE GILLETT MACLEOD PARTNERSHIP  
Chartered Architects & Town Planning Consultants  
1 High Road Old Eastcote Pinner Middlesex HA5 2EW tel. 0208 868 1333

Drg. No. 19/3245/304  
Scale 1:100@A3  
Date 20/04/20  
Drawn by SB

REVISION
(C) drawer

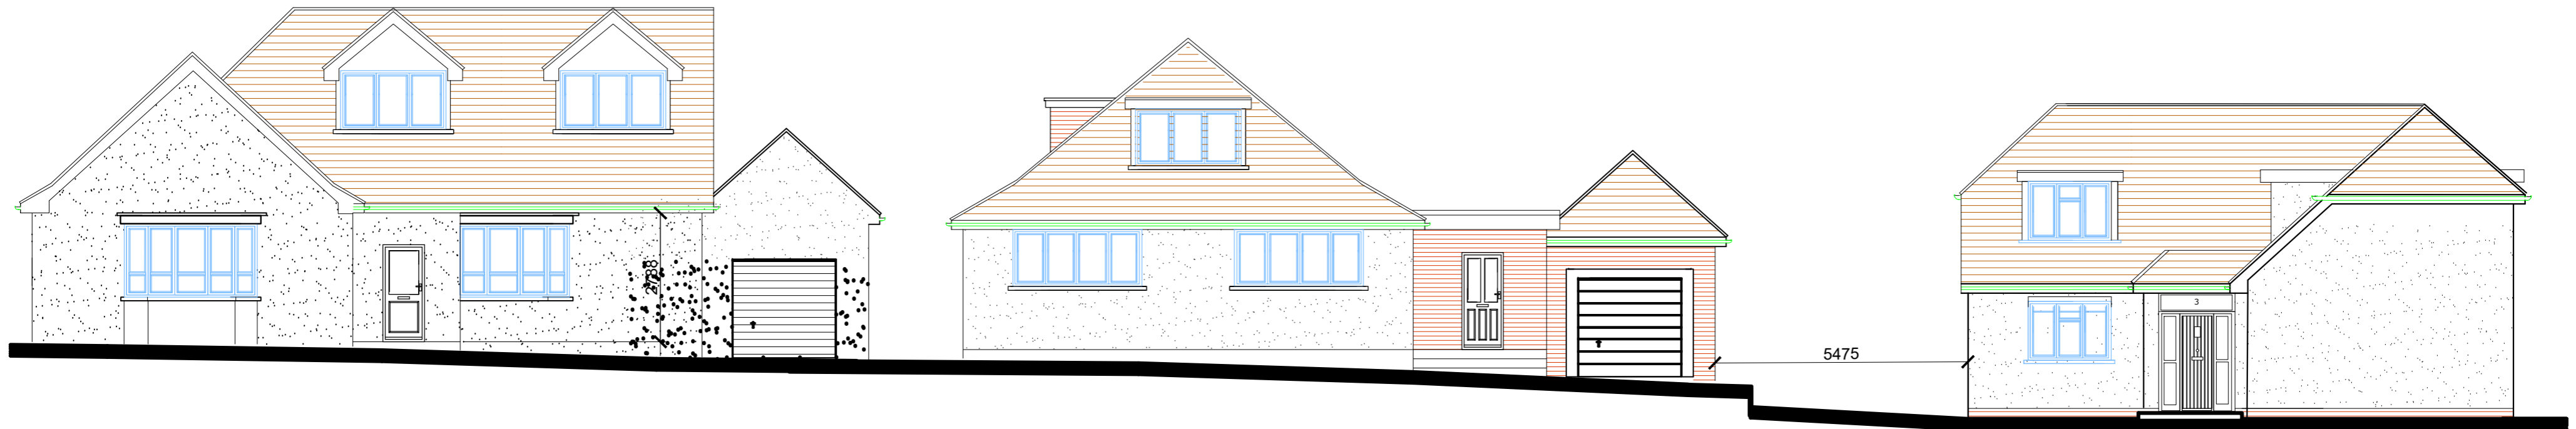


1 Greenbury Close

2 Greenbury Close

SOUTH WEST ELEVATION

**STREET SCENE**


*Land To The Rear Of The Croft 62  
Green Street, Chorleywood*

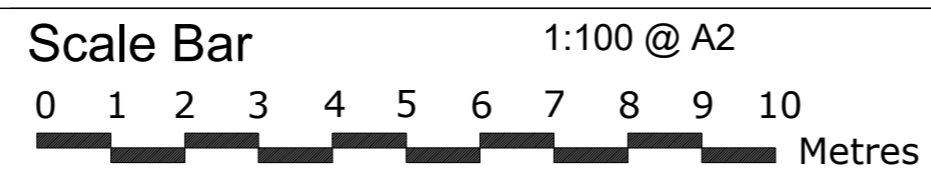

THE GILLETT MACLEOD PARTNERSHIP  
Chartered Architects & Town Planning Consultants  
1 High Road Old Eastcote Pinner Middlesex HA5 2EW tel. 0208 868 1333


Drg. No. 19/3245/306  
Scale 1:100@A2  
Date 20/04/20  
Drawn by SB

REVISION
© drawr

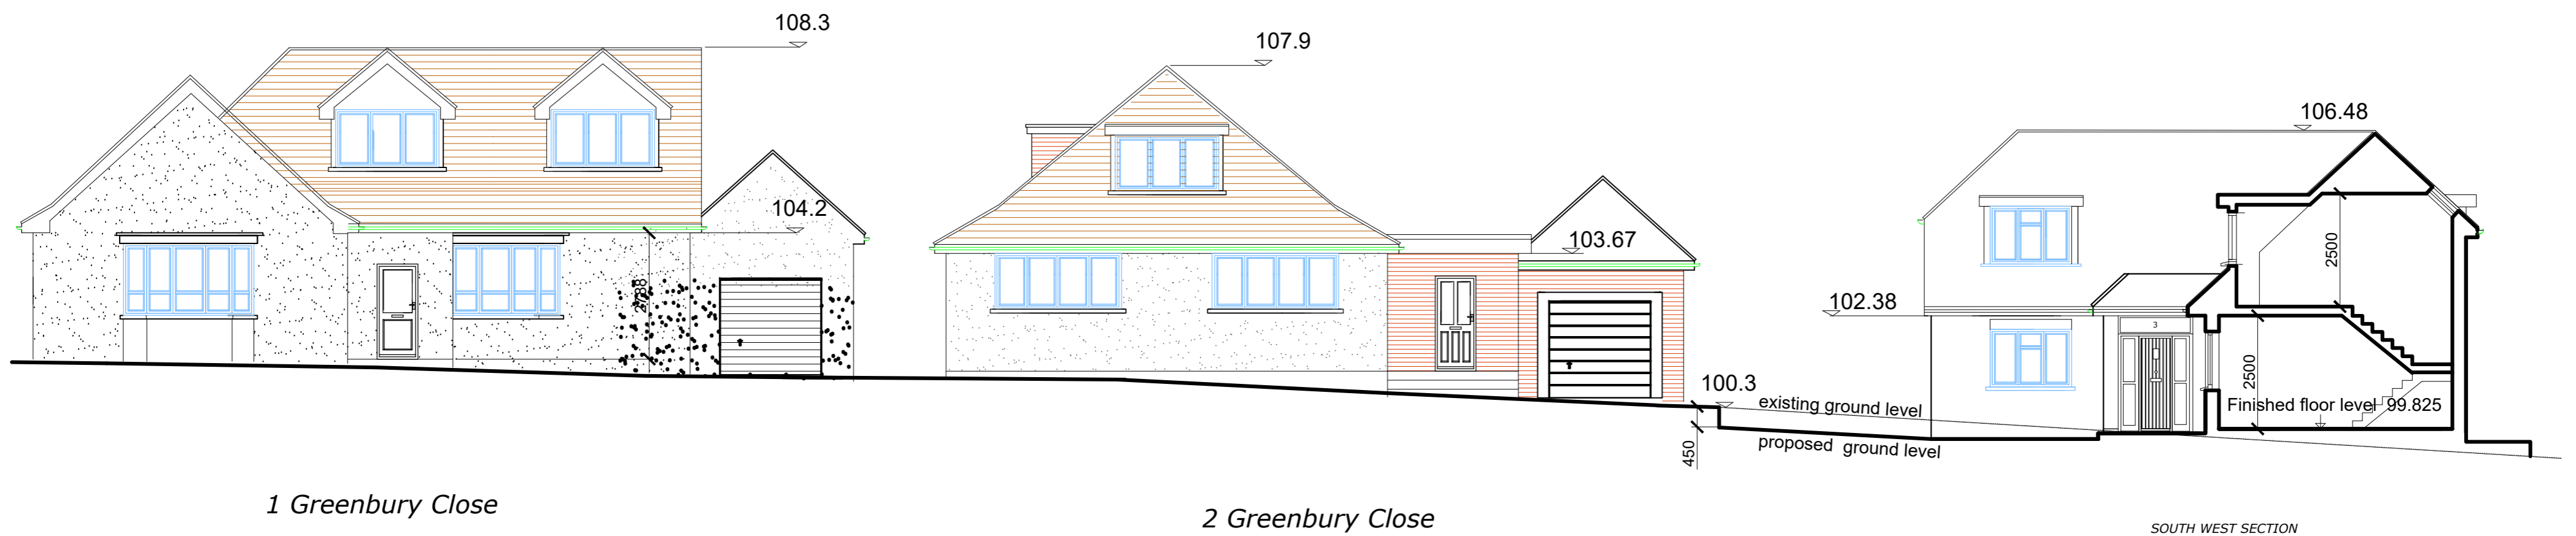

SECTION THROUGH THE SITE AND BUILDING WITH LEVELS

Land To The Rear Of The Croft 62  
Green Street, Chorleywood

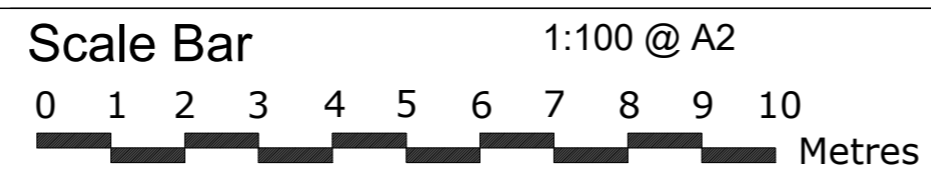

THE GILLETT MACLEOD PARTNERSHIP  
Chartered Architects & Town Planning Consultants  
1 High Road Old Eastcote Pinner Middlesex HA5 2EW tel. 0208 868 1333

Drg. No. 19/3245/606  
Scale 1:100@A3  
Date 22/06/20  
Drawn by SB

REVISION
(C) drawer