

Christopher Tredway Architects



The Studio, 184 Colne Road, Twickenham, Middlesex TW2 6RE.
E Mail: office@christredway.co.uk Phone: +44 (0)20 7101 9336

Minori Pizzeria, Shop 4, Walpole Building

Site: Church Street, Rickmansworth, Hertfordshire WD3 1BX. Job No: 073
Drawing No: 073 / LP3_01
Title: Location Plan Revision: /
Date: 24/08/2022 Scale: 1:1250 @ 100% A3 L

Proposed Block Plan @ 1:500

No Changes Proposed

 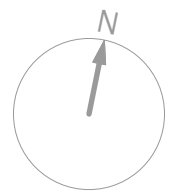

Christopher Tredway Architects

The Studio, 184 Colne Road, Twickenham, Middlesex TW2 6RE.

E Mail: office@christredway.co.uk

Phone: +44 (0)20 7101 9336

Minori Pizzeria, Shop 4, Walpole Building

Site: Church Street, Rickmansworth,
Hertfordshire WD3 1BX.

Job No: 073

Drawing No: 073 / AP3_01

Title: Proposed Block Plan




Revision: /

Date: 24/08/2022

Scale: 1:500 @ 100% A3 L

© Christopher Tredway Architects Ltd. 2022

Existing Ground Floor Plan @ 1:50

 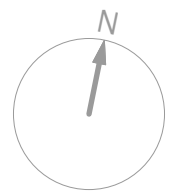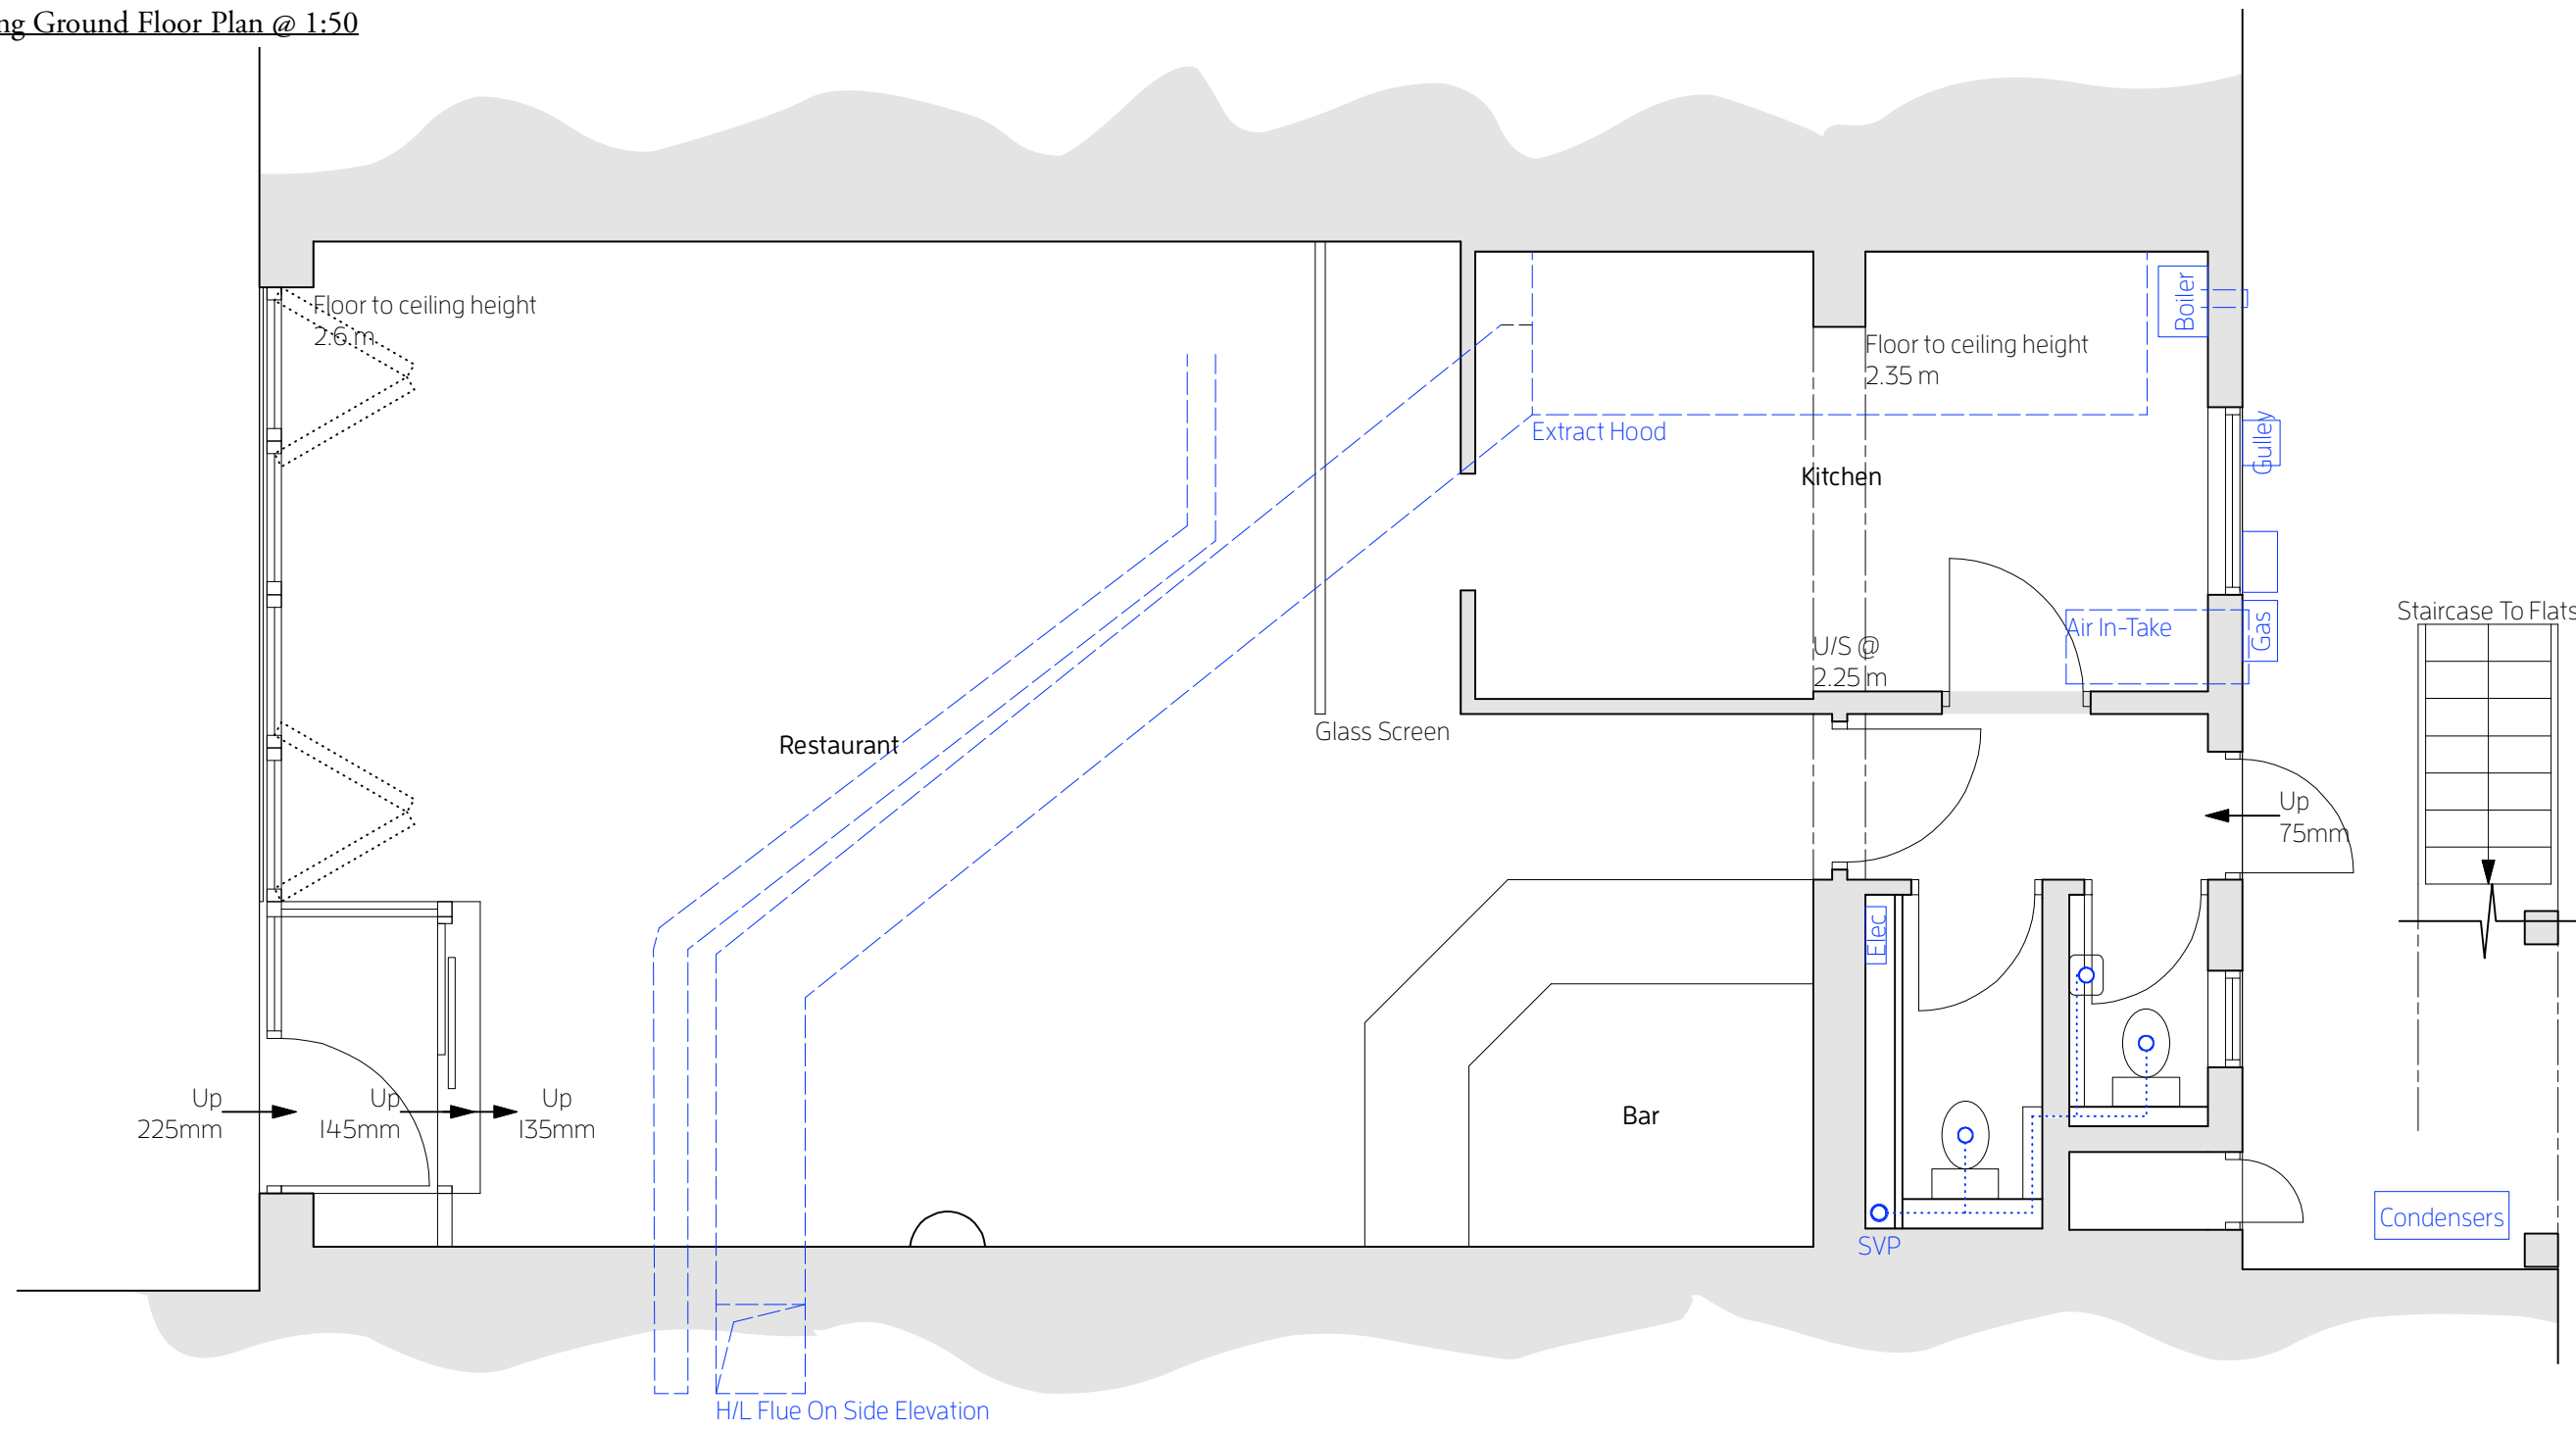

Christopher Tredway Architects




The Studio, 184 Colne Road, Twickenham, Middlesex TW2 6RE.
 E Mail: office@christredway.co.uk Phone: +44 (0)20 7101 9336

Minori Pizzeria, Shop 4, Walpole Building

Site: Church Street, Rickmansworth, Hertfordshire WD3 1BX. Job No: 073
 Drawing No: 073 / S3_03
 Title: Existing Ground Floor Plan Revision: /
 Date: 24/08/2022 Scale: 1:50 @ 100% A3 L

Proposed Ground Floor Plan @ 1:50

No Changes Proposed

 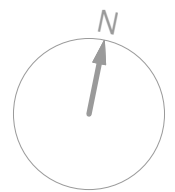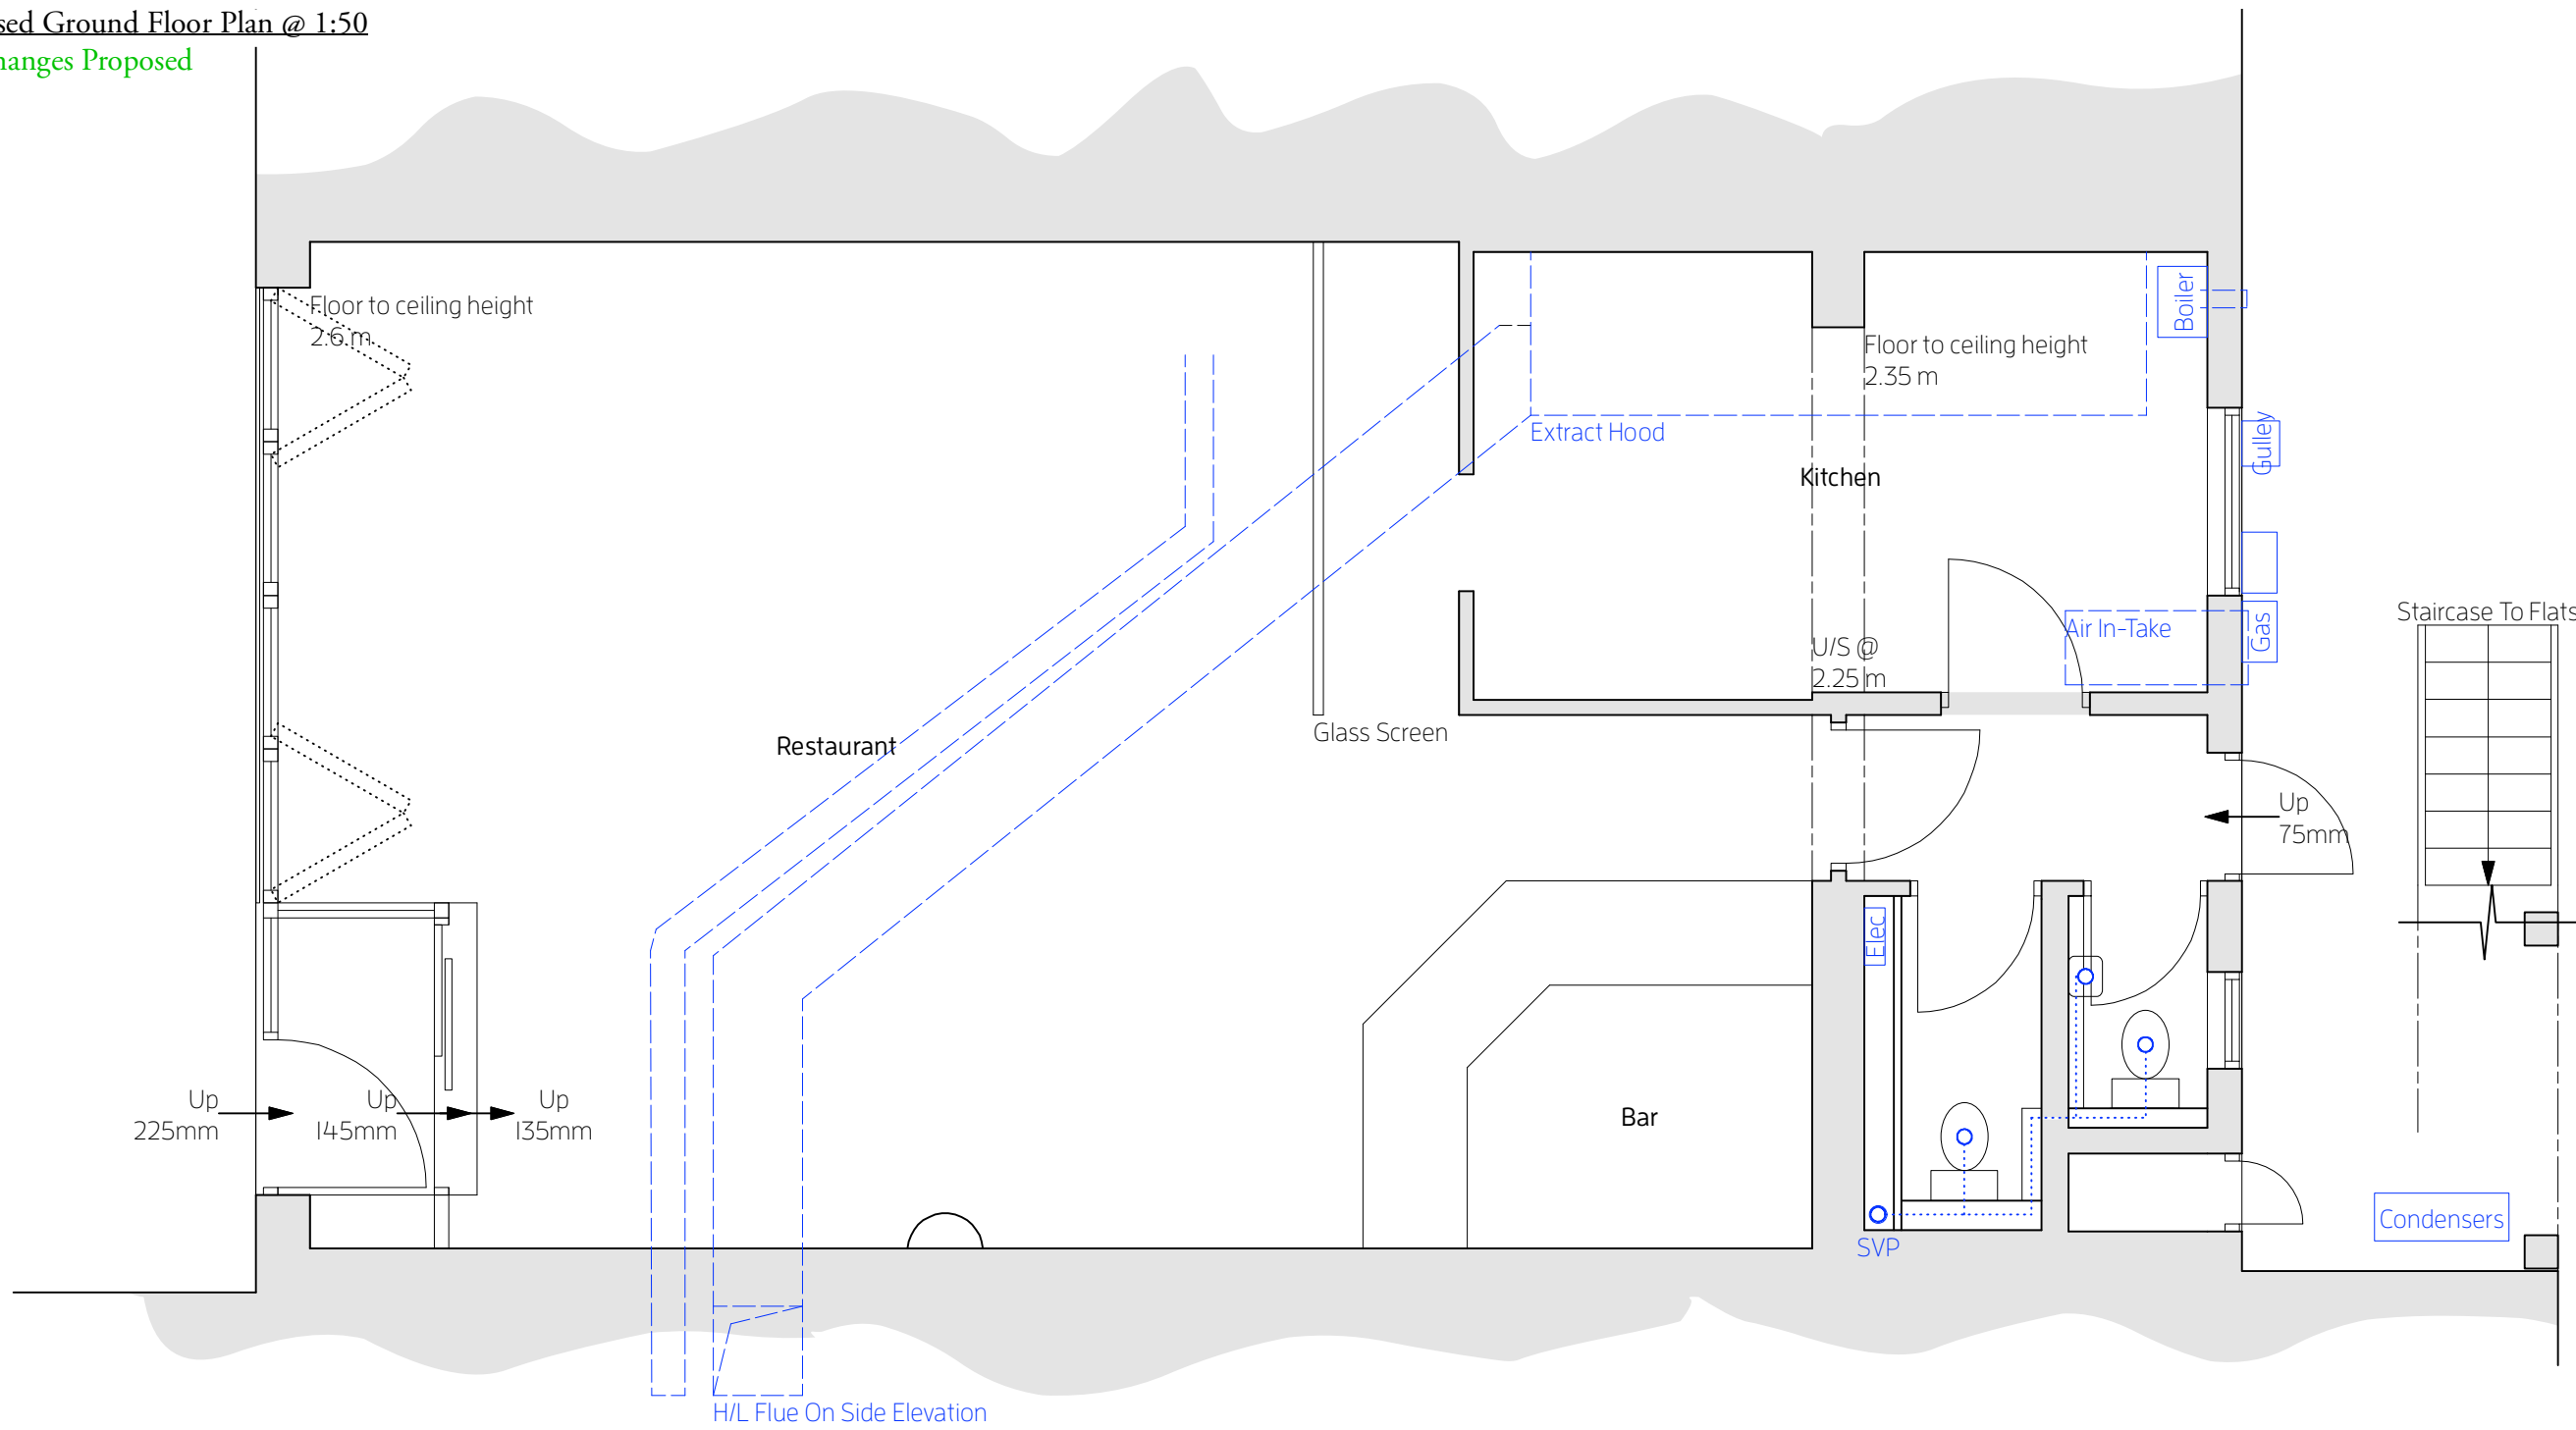

Christopher Tredway Architects

The Studio, 184 Colne Road, Twickenham, Middlesex TW2 6RE.

E Mail: office@christredway.co.uk Phone: +44 (0)20 7101 9336

Minori Pizzeria, Shop 4, Walpole Building

Site: Church Street, Rickmansworth, Hertfordshire WD3 1BX.

Job No: 073
Drawing No: 073 / AP3_03

Title: Proposed Ground Floor Plan

Revision: /

Date: 24/08/2022



Scale: 1:50 @ 100% A3 L

Proposed Front Elevation @ 1:50



Proposed Rear Elevation @ 1:50

NB: No Changes Proposed

 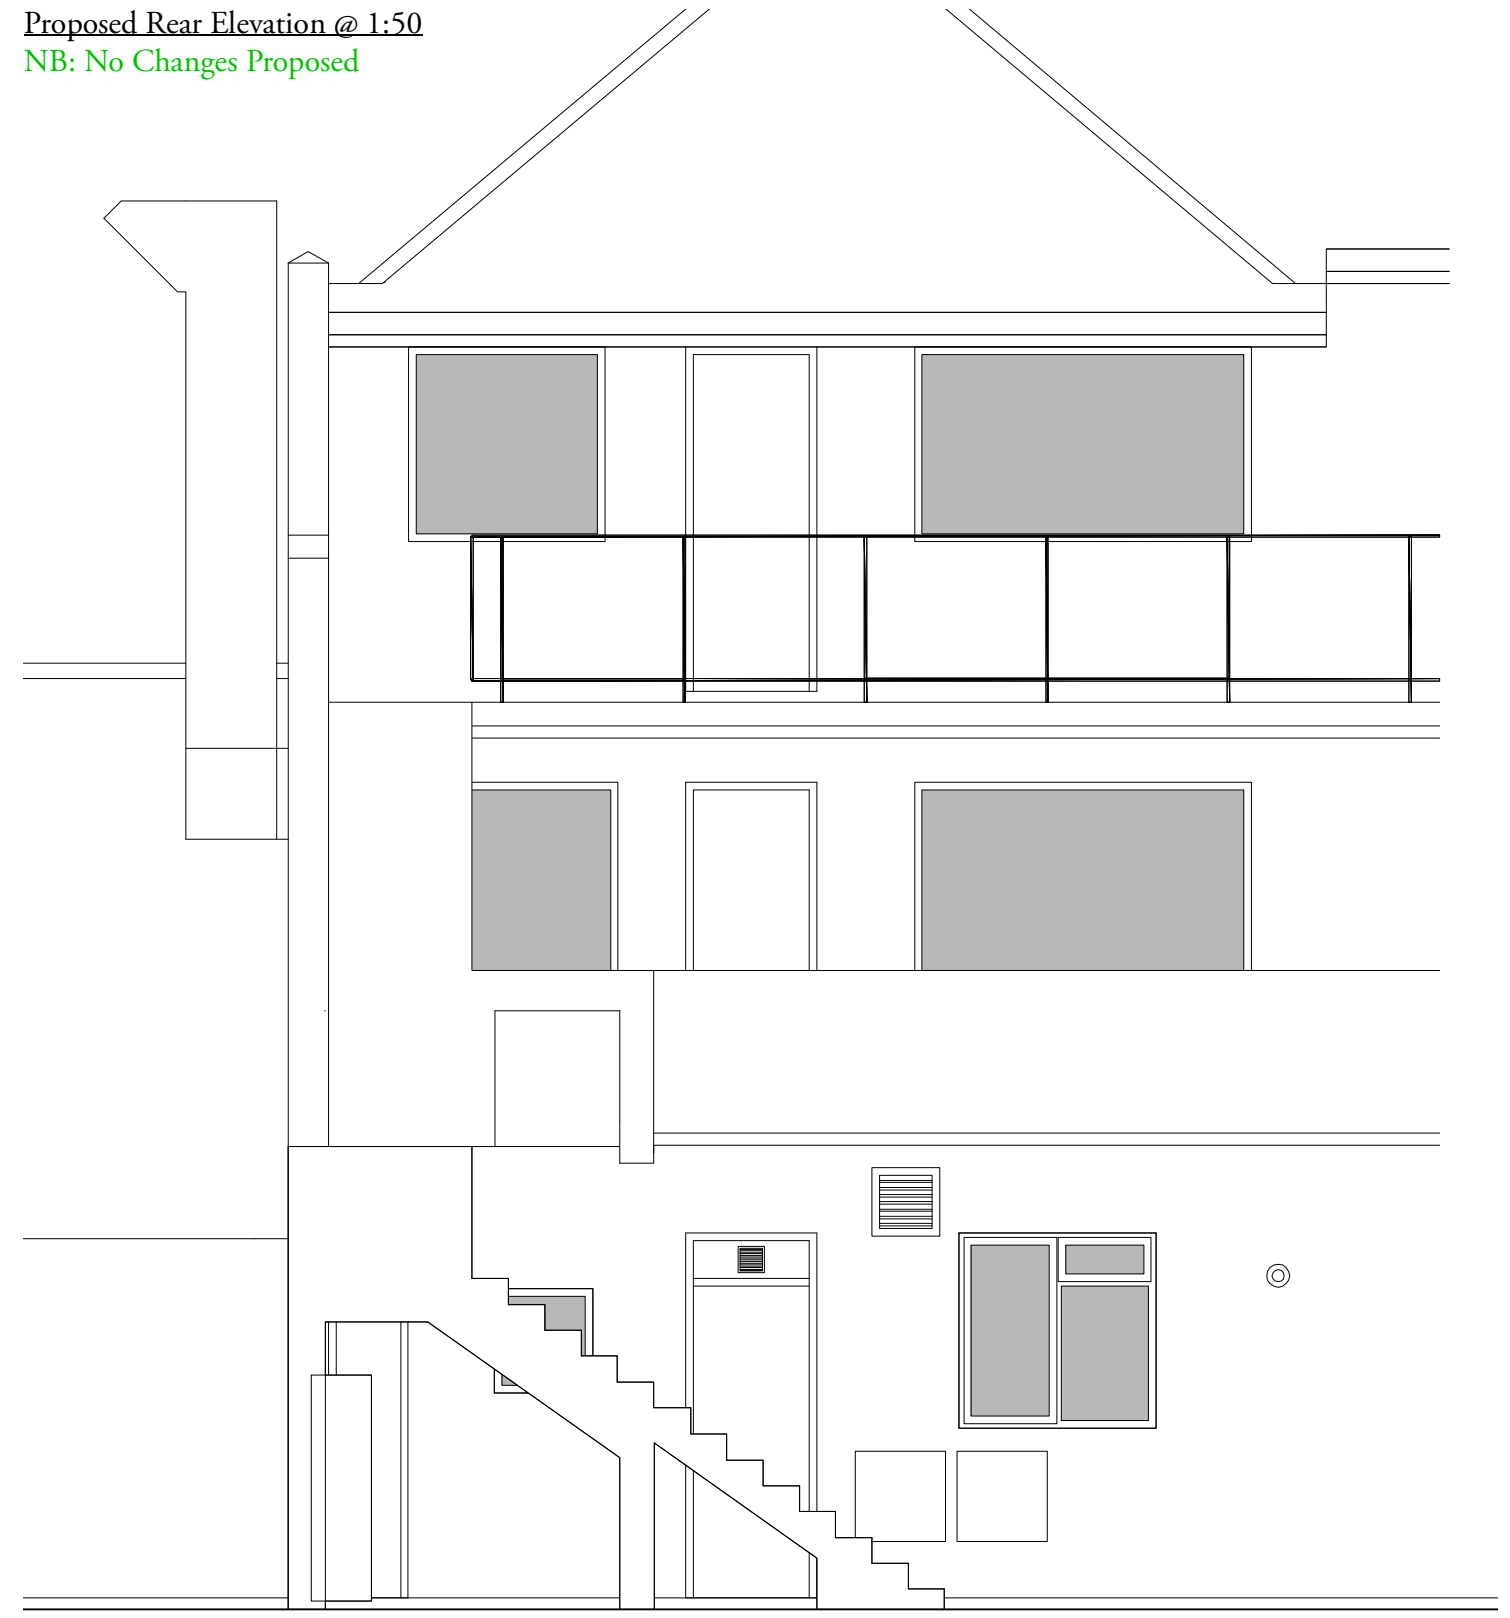

Christopher Tredway Architects

The Studio, 184 Colne Road, Twickenham, Middlesex TW2 6RE.

E Mail: office@christredway.co.uk

Phone: +44 (0)20 7101 9336

Minori Pizzeria, Shop 4, Walpole Building

Site: Church Street, Rickmansworth, Hertfordshire WD3 1BX.

Job No: 073

Drawing No: 073 / AP3_04

Title: Proposed Elevations


Revision: /

Date: 24/08/2022

Scale: 1:50 @ 100% A3 L

© Christopher Tredway Architects Ltd. 2022

Existing Side Elevation @ 1:50

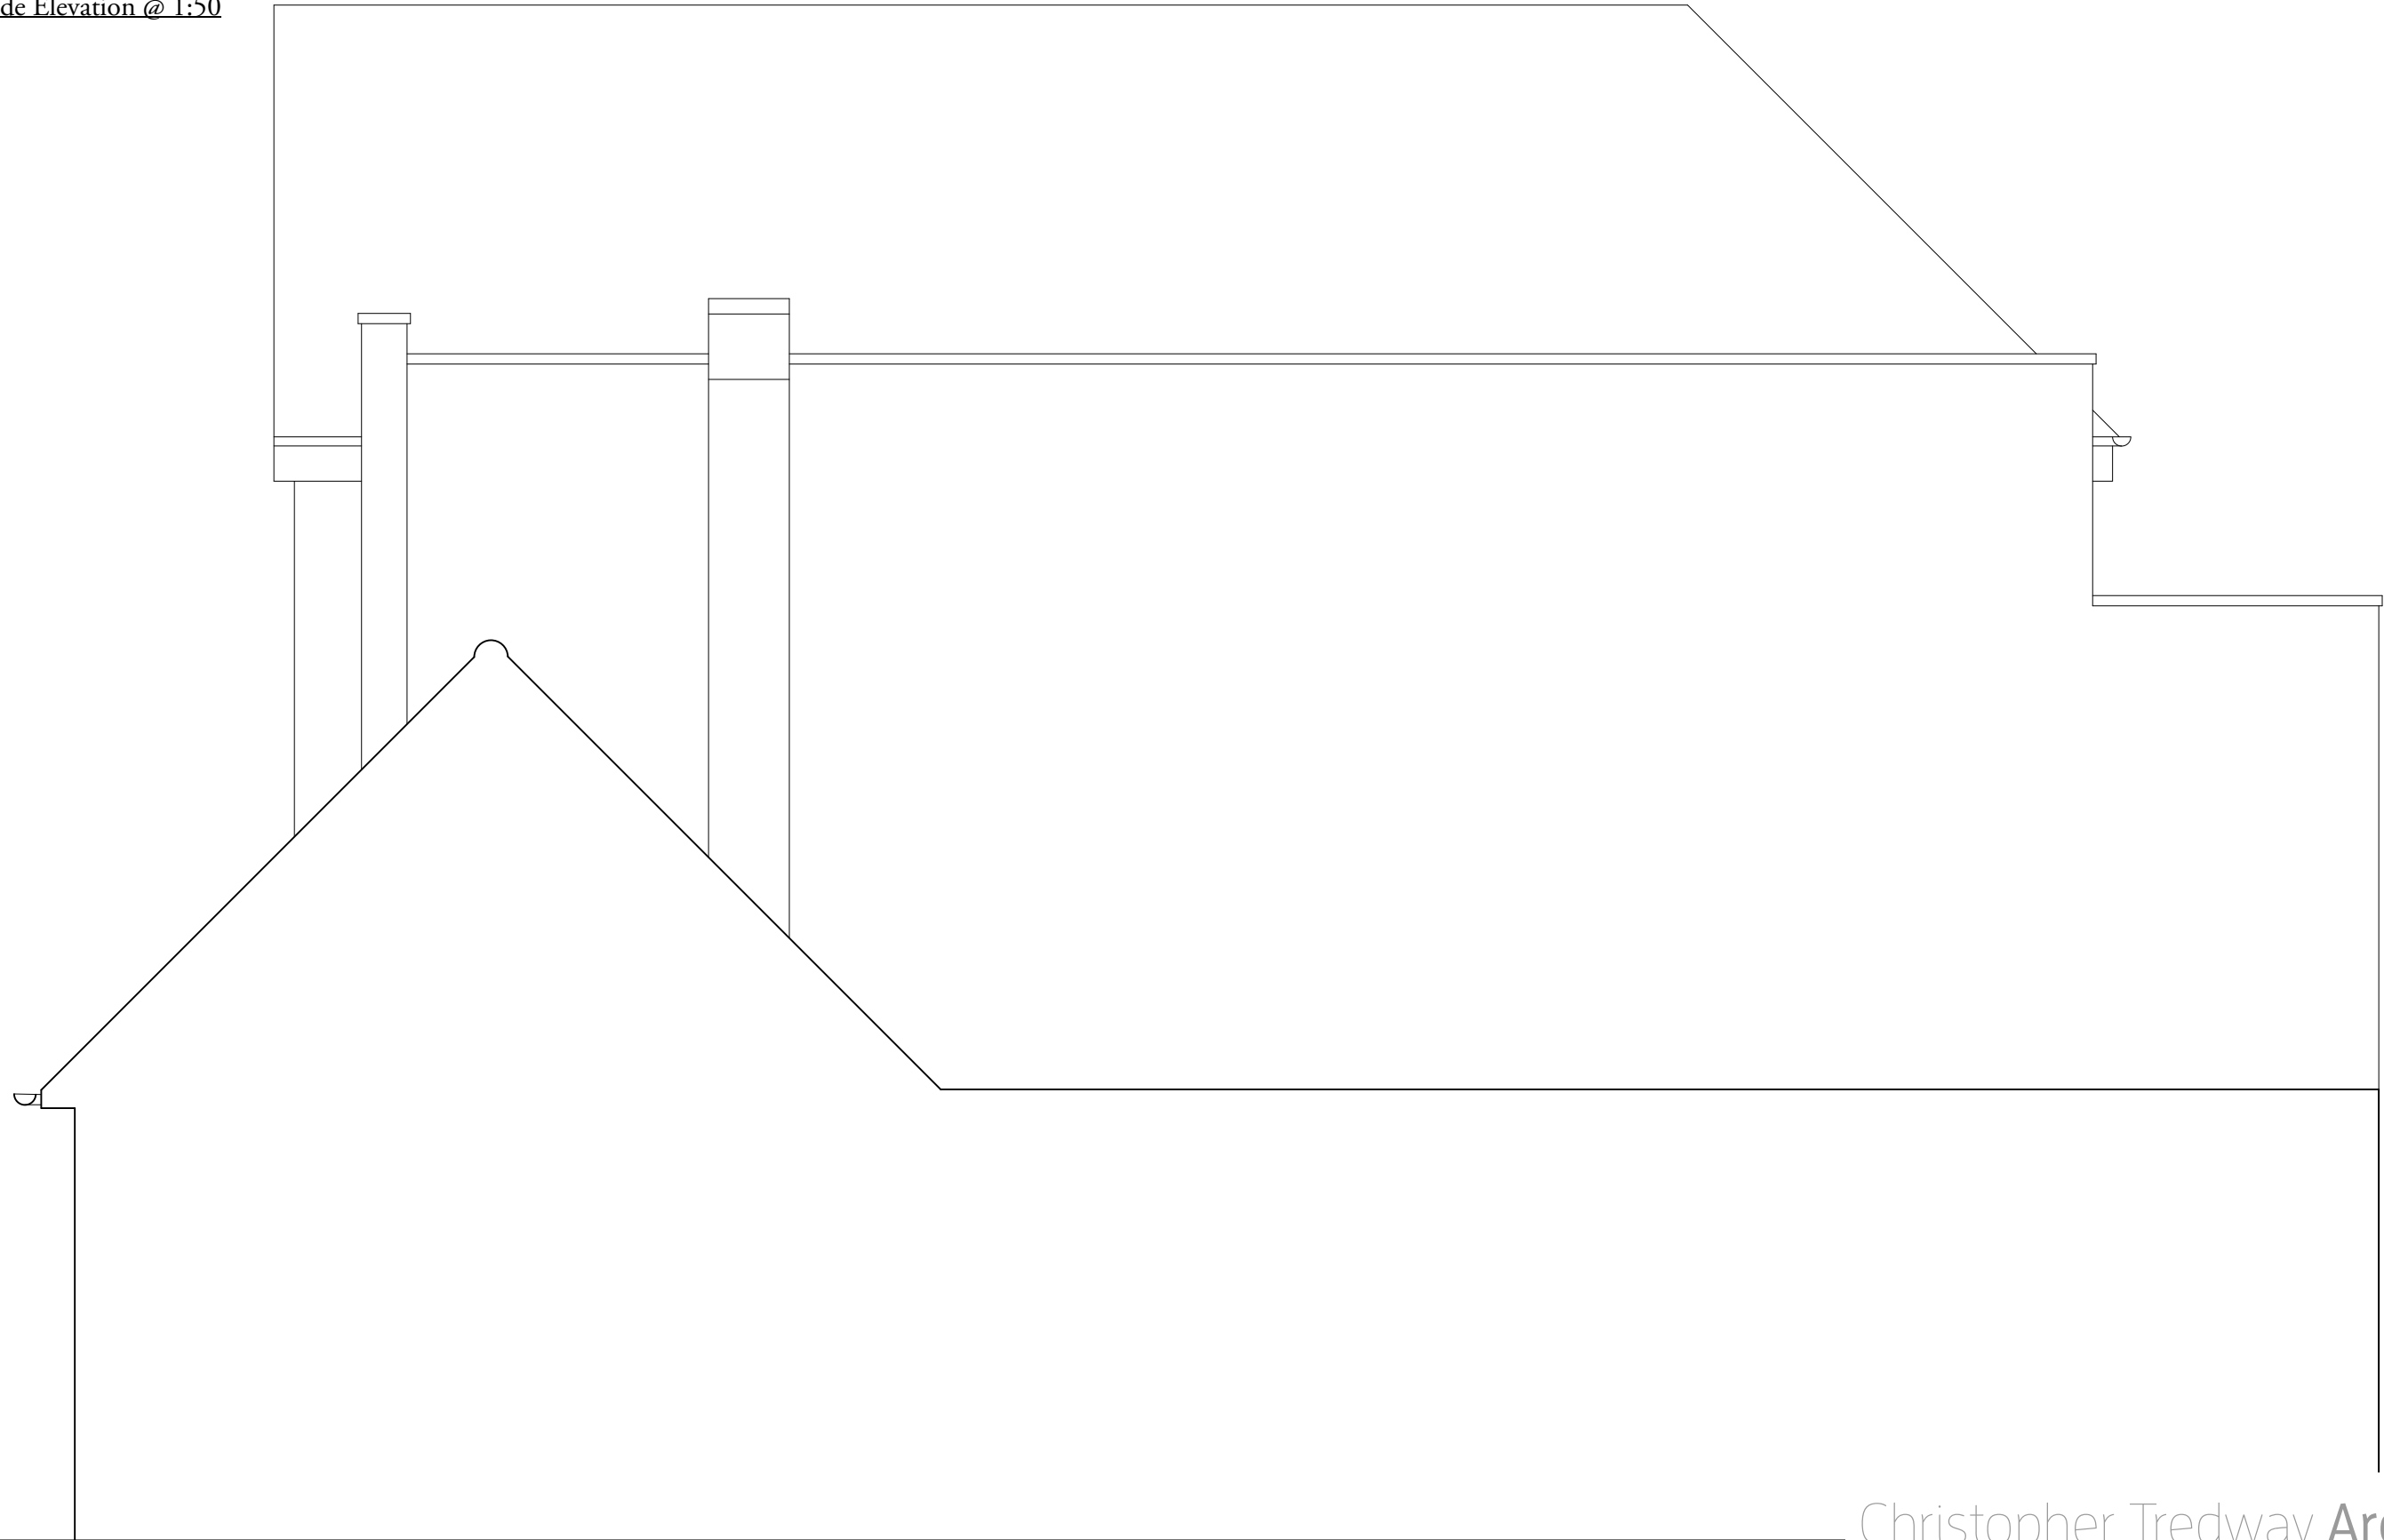

Christopher Tredway Architects

The Studio, 184 Colne Road, Twickenham, Middlesex TW2 6RE.

E Mail: office@christredway.co.uk

Phone: +44 (0)20 7101 9336

Minori Pizzeria, Shop 4, Walpole Building

Site: Church Street, Rickmansworth,
Hertfordshire WD3 1BX.

Job No: 073

Drawing No: 073 / S3_05


Title: Existing Elevations

Revision: /


Date: 24/08/2022

Scale: 1:50 @ 100% A3 L

© Christopher Tredway Architects Ltd. 2022

 

Proposed Side Elevation @ 1:50
NB: No Changes Proposed

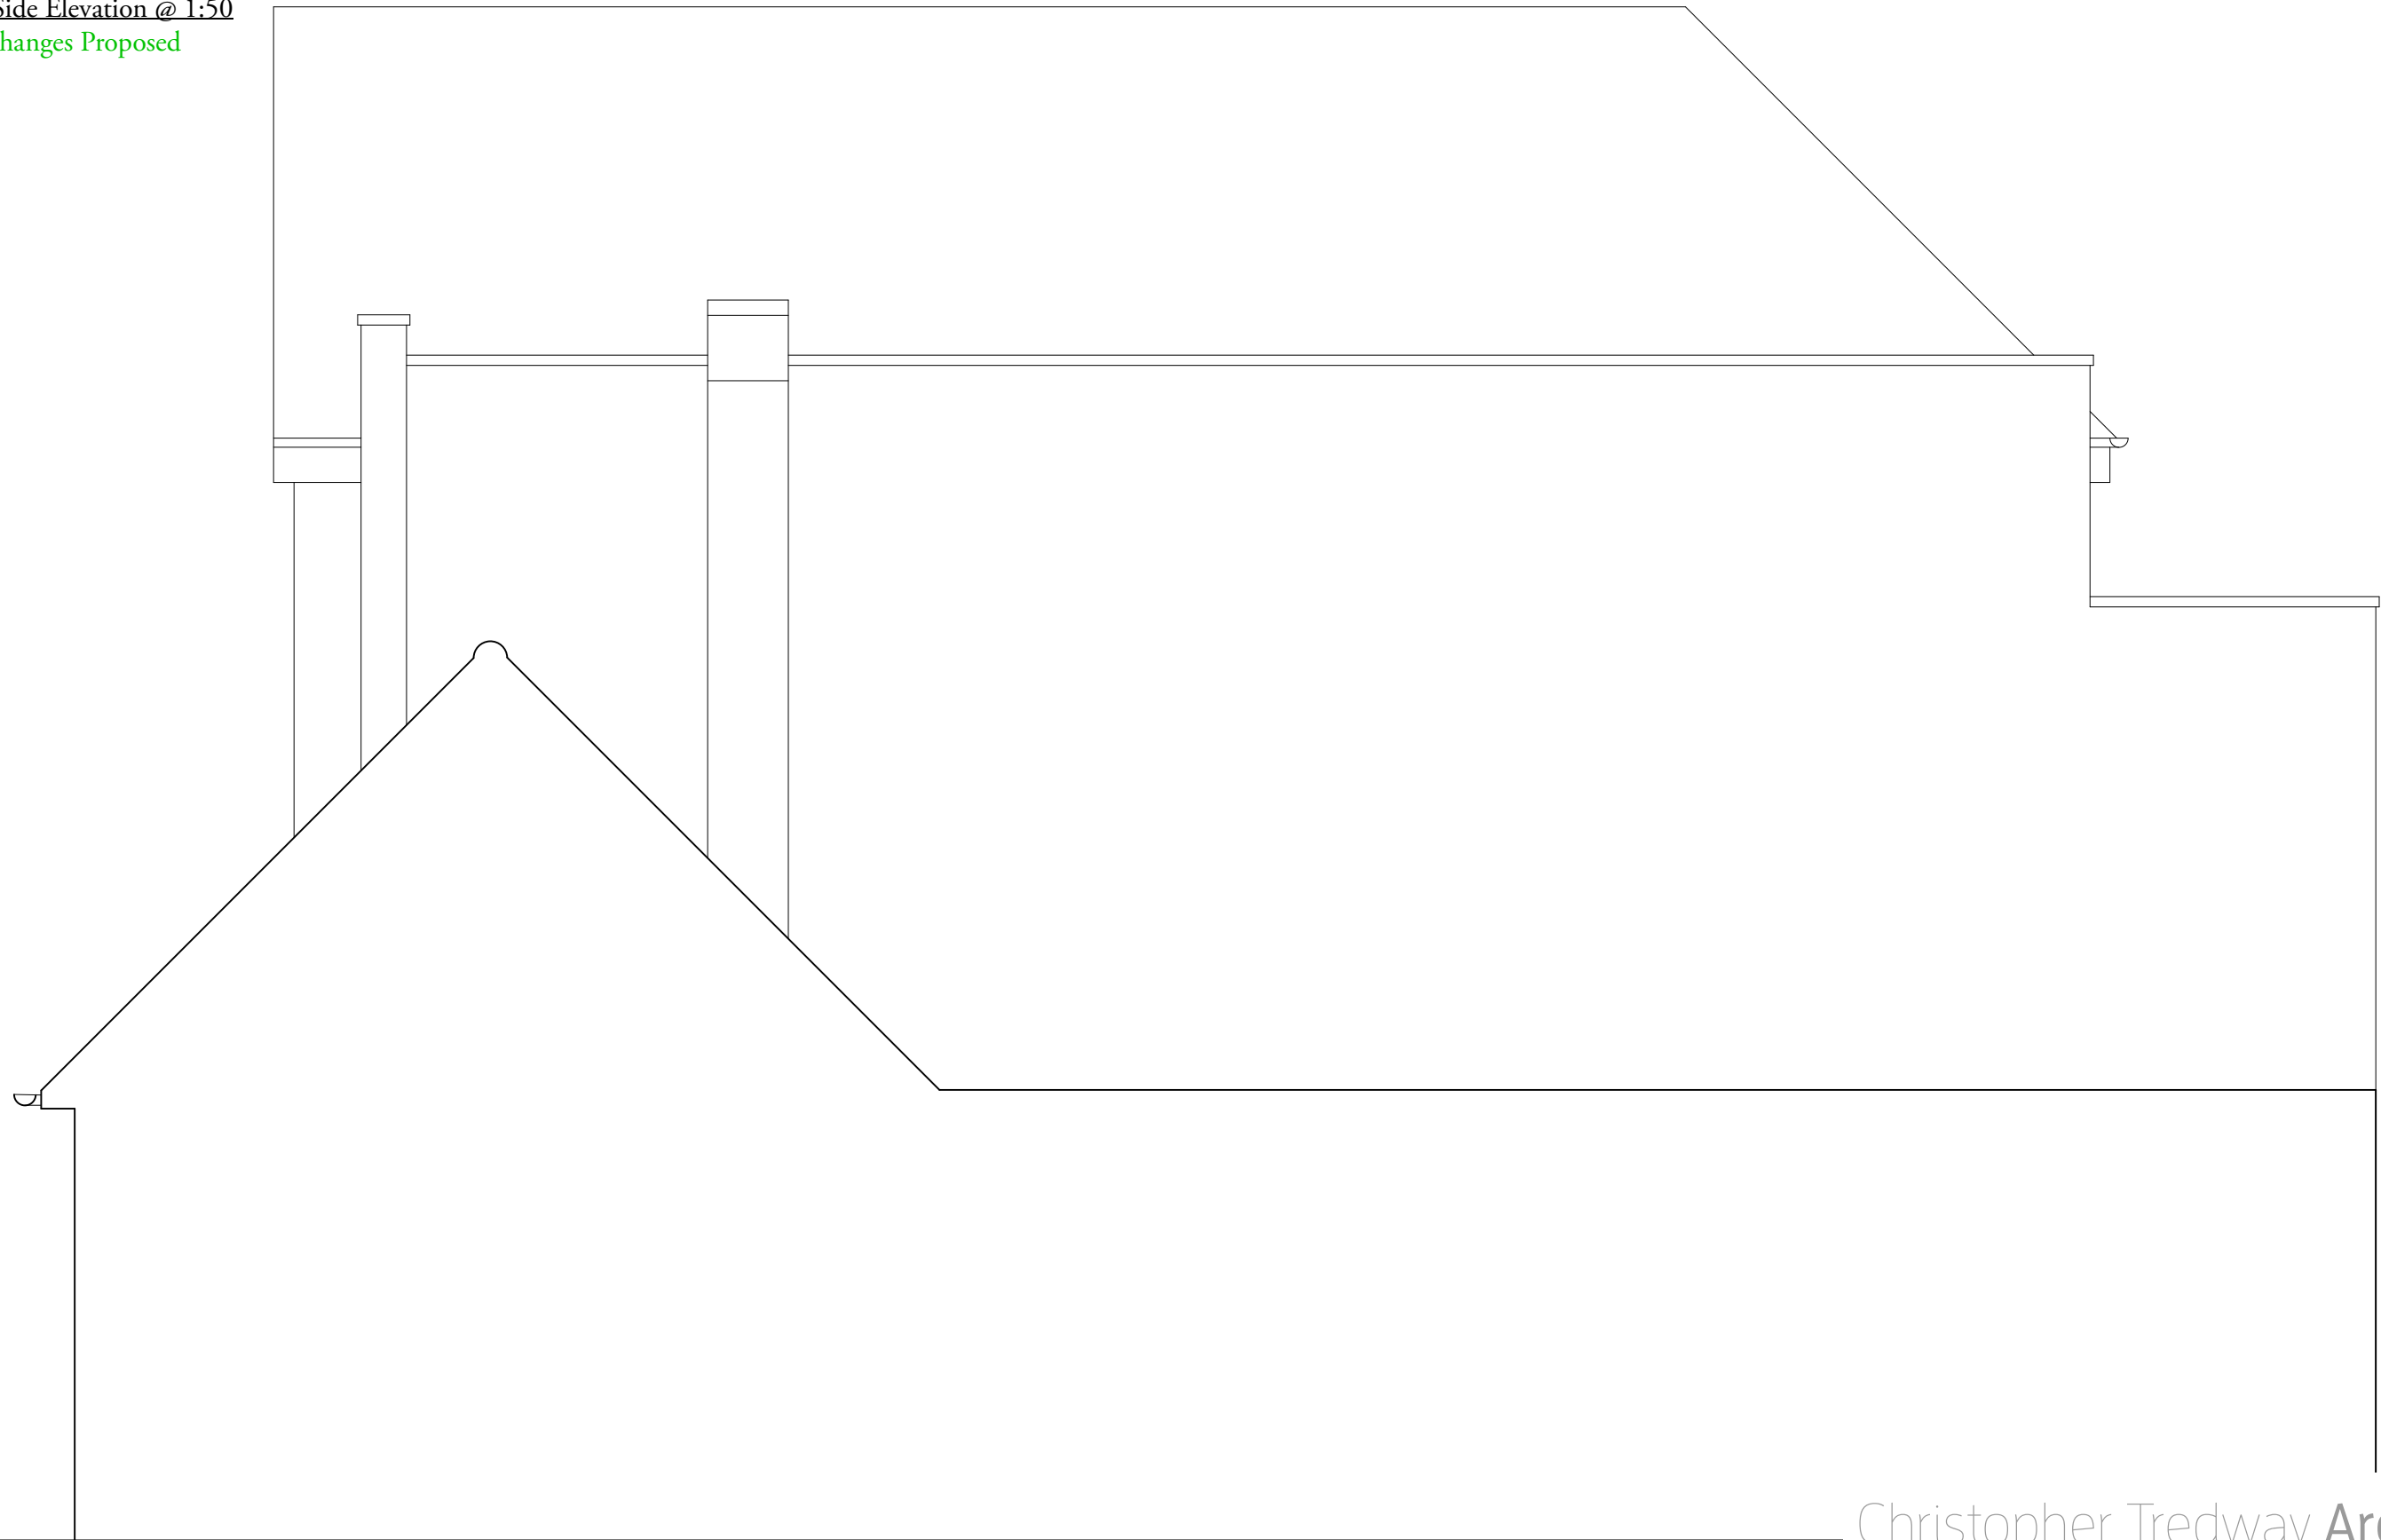

Christopher Tredway Architects

The Studio, 184 Colne Road, Twickenham, Middlesex TW2 6RE.

E Mail: office@christredway.co.uk Phone: +44 (0)20 7101 9336

Minori Pizzeria, Shop 4, Walpole Building

Site: Church Street, Rickmansworth,
Hertfordshire WD3 1BX.

Job No: 073
Drawing No: 073 / AP3_05


Title: Proposed Elevations

Revision: /

Date: 24/08/2022

Scale: 1:50 @ 100% A3 L


© Christopher Tredway Architects Ltd. 2022

 

Existing Front Elevation @ 1:50




Existing Rear Elevation @ 1:50

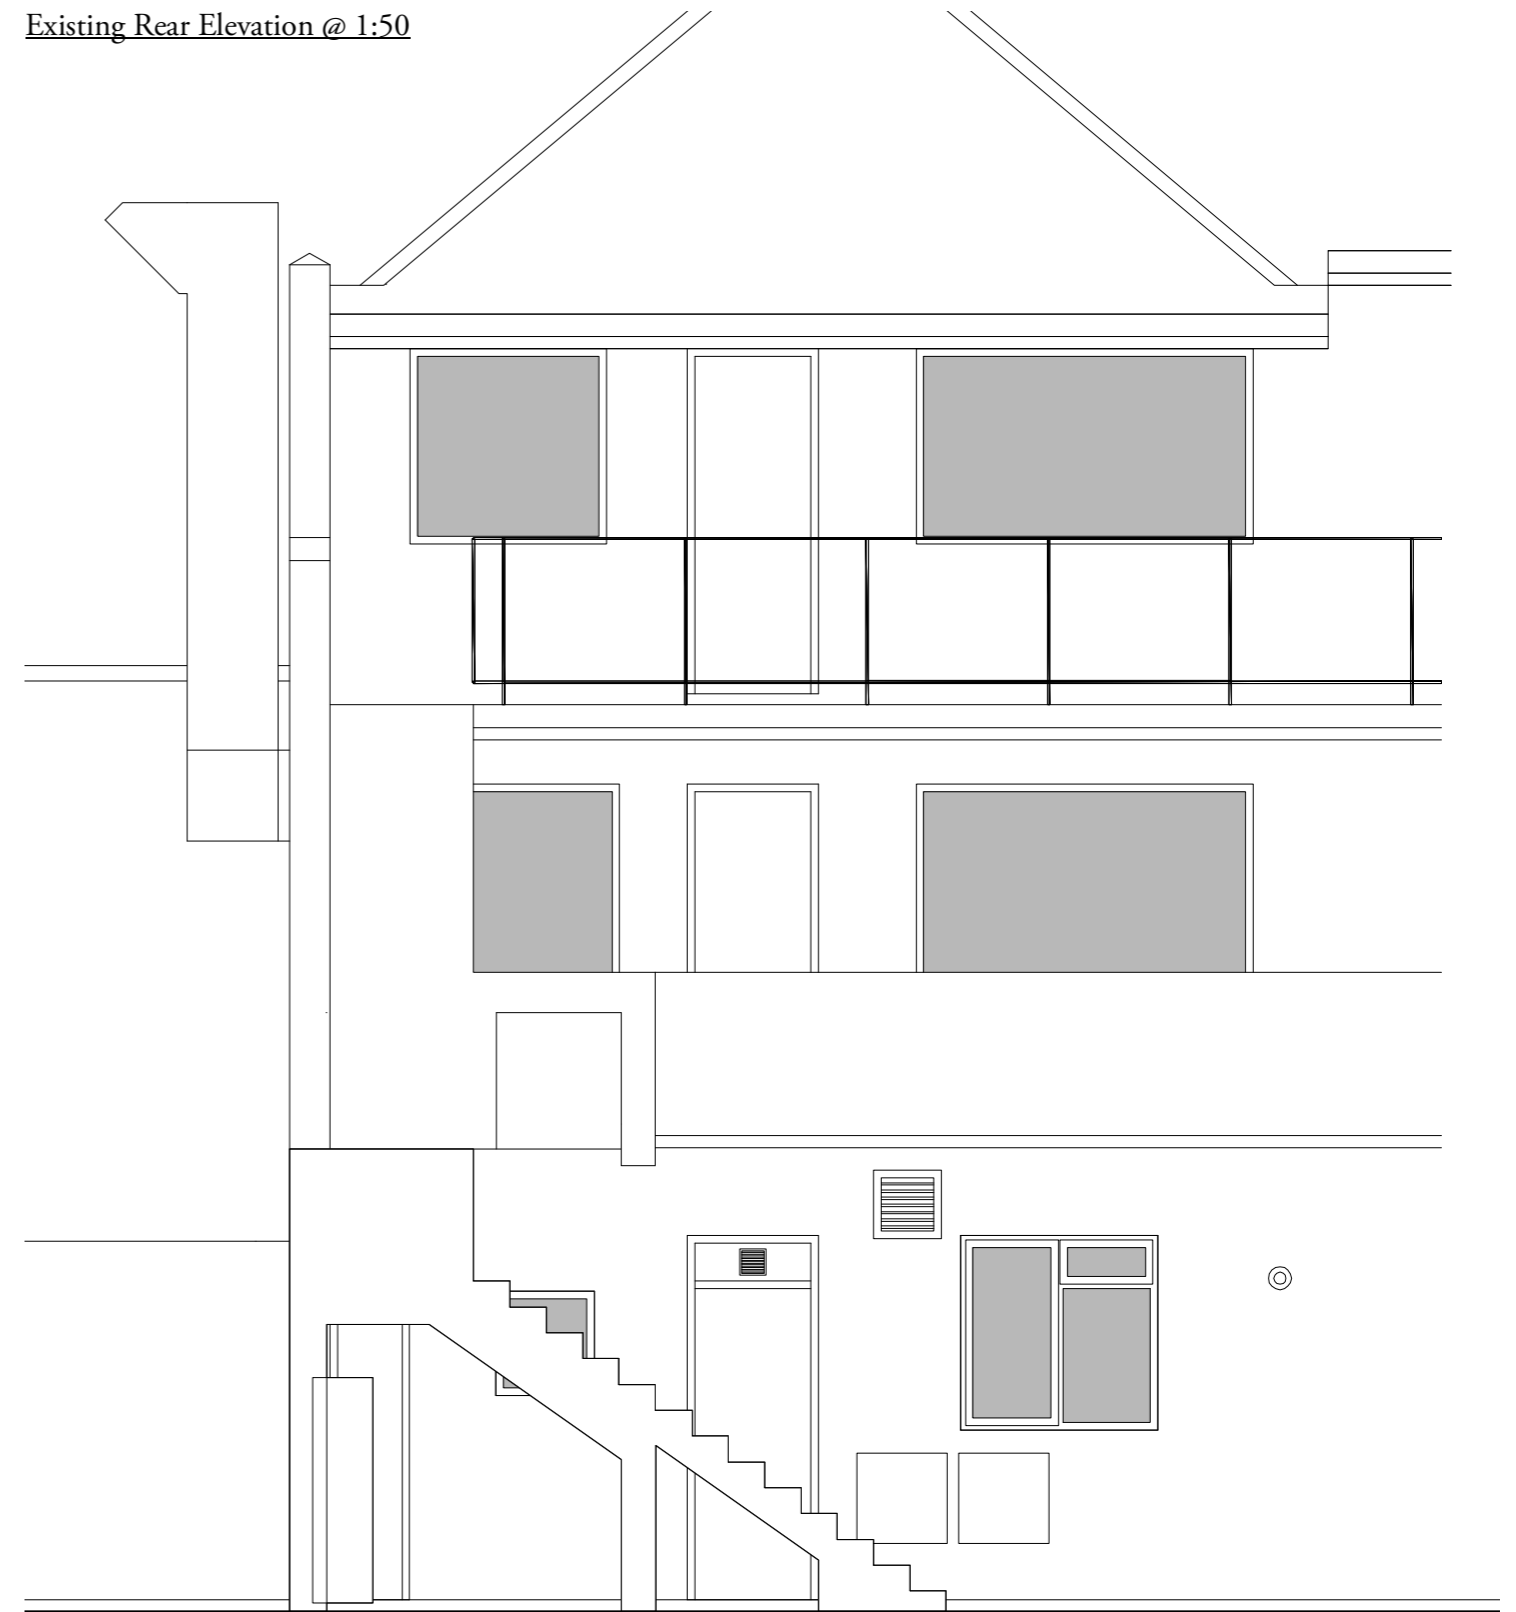

Revision Notes:

- 1) Existing light fittings shown.

 

Christopher Tredway Architects

The Studio, 184 Colne Road, Twickenham, Middlesex TW2 6RE.

E Mail: office@christredway.co.uk

Phone: +44 (0)20 7101 9336

Minori Pizzeria, Shop 4, Walpole Building

Site: Church Street, Rickmansworth, Hertfordshire WD3 1BX.

Job No: 073

Drawing No: 073 / S3_04

Title: Existing Elevations

Revision: A

Date: 04/11/2022

Scale: 1:50 @ 100% A3 L

© Christopher Tredway Architects Ltd. 2022