



**SITE BLOCK PLAN**  
 0 10 20  
 1:500 @ A3

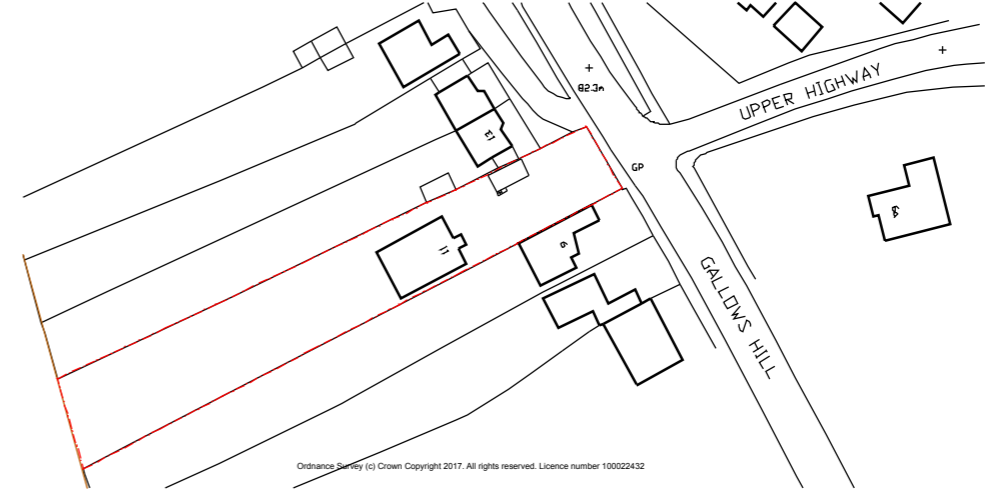


**SITE LOCATION PLAN**  
 0 10 50m 100m  
 1:1250 @ A3

Copyright: All rights reserved. This drawing must not be reproduced without permission.  
 Only the original drawing should be relied upon. Contractors, sub-contractors and suppliers must verify all dimensions on site before commencing any work or making any shop drawings.  
 All shop drawings to be submitted to the architect for comment prior to fabrication.  
 This drawing is to be read in conjunction with the architect's specification, bills of quantities / schedules, structural, mechanical & electrical drawings and all discrepancies are to be reported to the architect.  
 Do not scale from this drawing. Dimensions are in millimetres unless otherwise stated.


**NOTES**

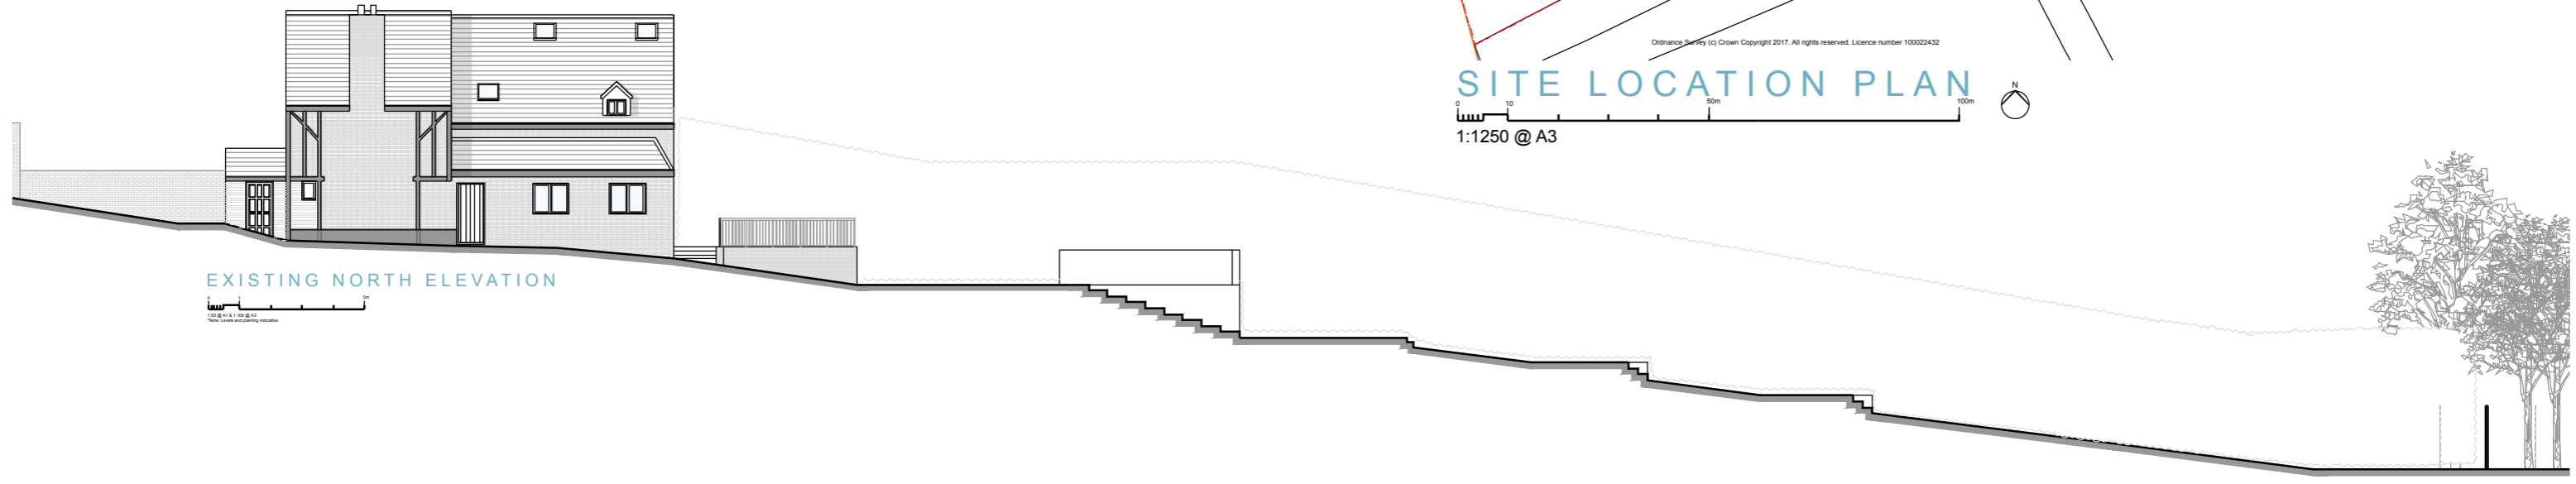

**EXISTING NORTH ELEVATION**  
 0 10 20  
 1:500 @ A3

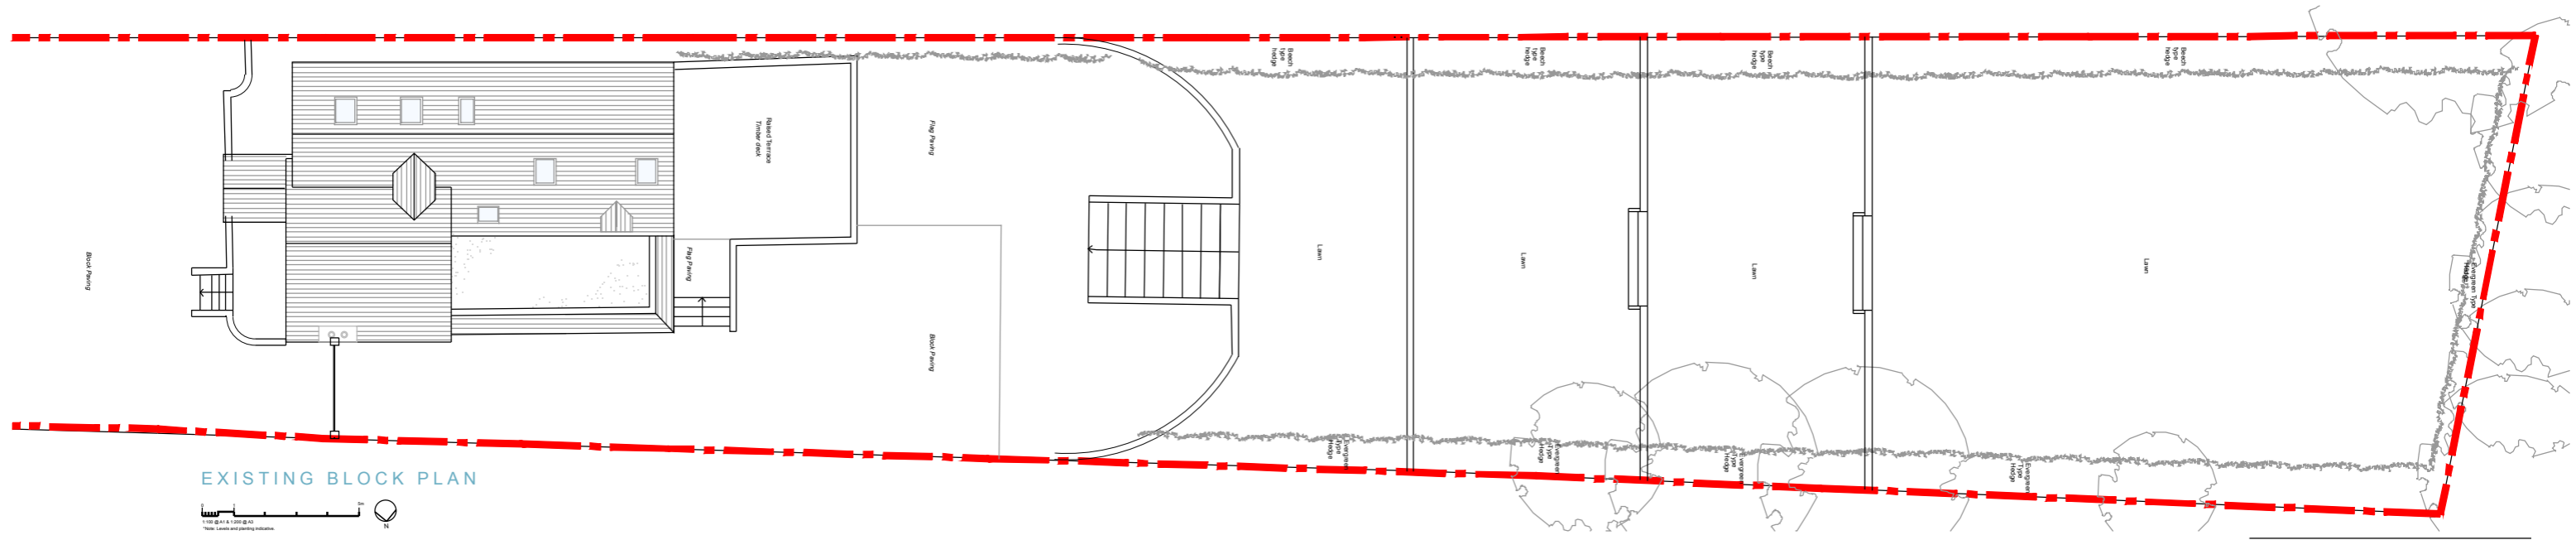

**EXISTING BLOCK PLAN**  
 0 10 20  
 1:500 @ A3

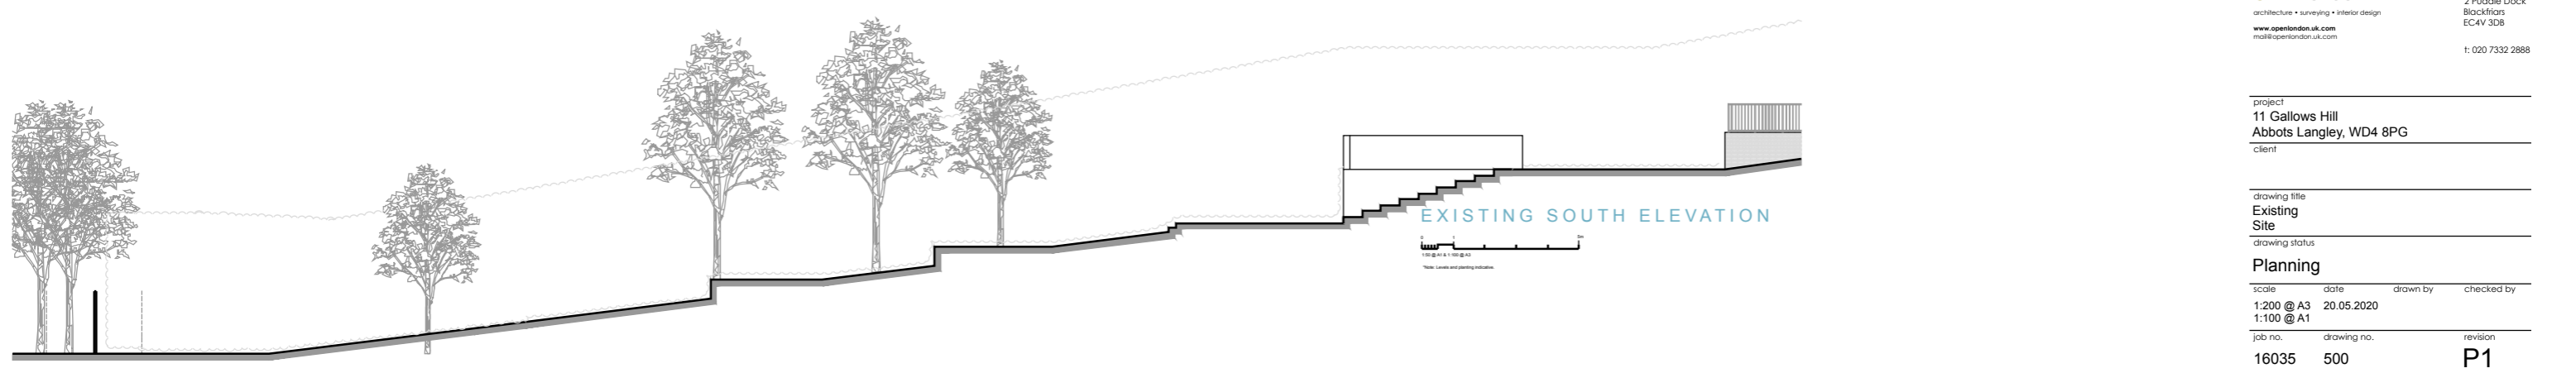


**EXISTING SOUTH ELEVATION**  
 0 10 20  
 1:500 @ A3

**OPEN** london  
 architecture • surveying • interior design  
 www.opentondon.uk.com  
 mail@opentondon.uk.com

Mermaid House  
 2 Puddle Dock  
 Blackfriars  
 EC4V 3DB  
 t: 020 7332 2888

project			
11 Gallows Hill Abbots Langley, WD4 8PG			
client			
drawing title			
Existing Site			
drawing status			
Planning			
scale	date	drawn by	checked by
1:200 @ A3	20.05.2020		
1:100 @ A1			
job no.	drawing no.	revision	
16035	500	P1	

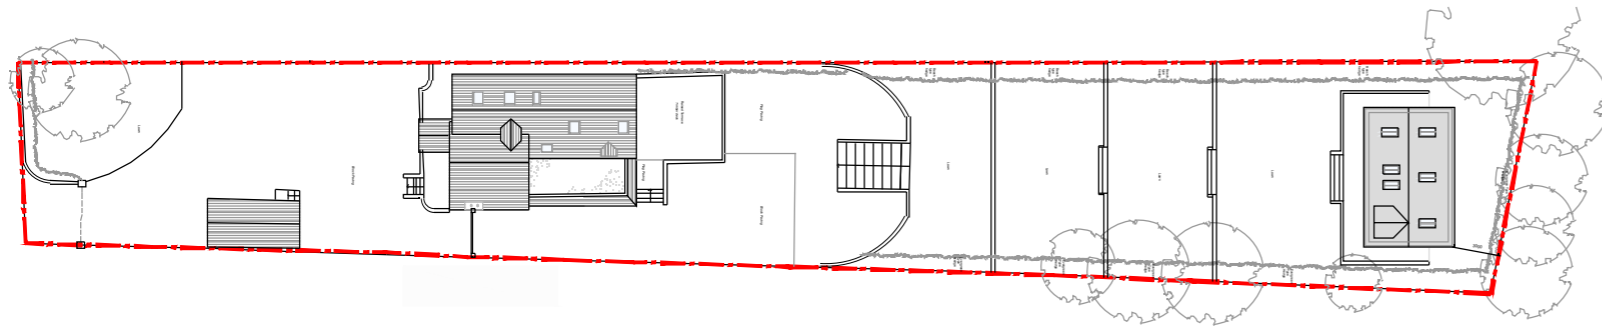


**SITE BLOCK PLAN**

0 10 20  
1:500 @ A3


Copyright: All rights reserved. This drawing must not be reproduced without permission.  
Only the original drawing should be relied upon. Contractors, sub-contractors and suppliers must verify all dimensions on site before commencing any work or making any shop drawings.  
All shop drawings to be submitted to the architect for comment prior to fabrication.  
This drawing is to be read in conjunction with the architect's specification, bills of quantities / schedules, structural, mechanical & electrical drawings and all discrepancies are to be reported to the architect.  
Do not scale from this drawing. Dimensions are in millimetres unless otherwise stated.

**NOTES**

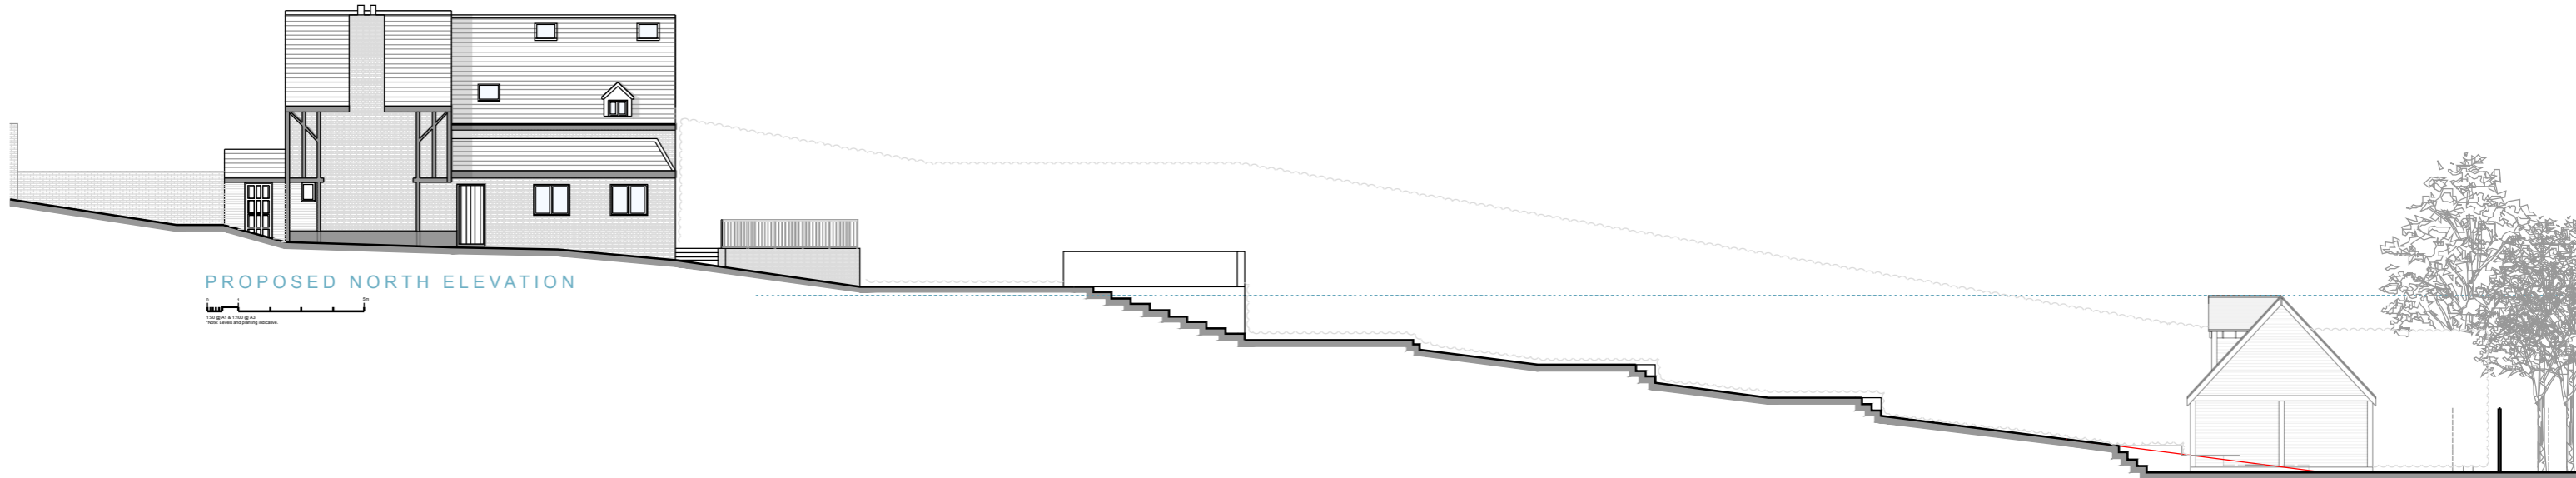


**PROPOSED NORTH ELEVATION**

0 10 20  
1:500 @ A3  
Note: Levels and planting indicative.

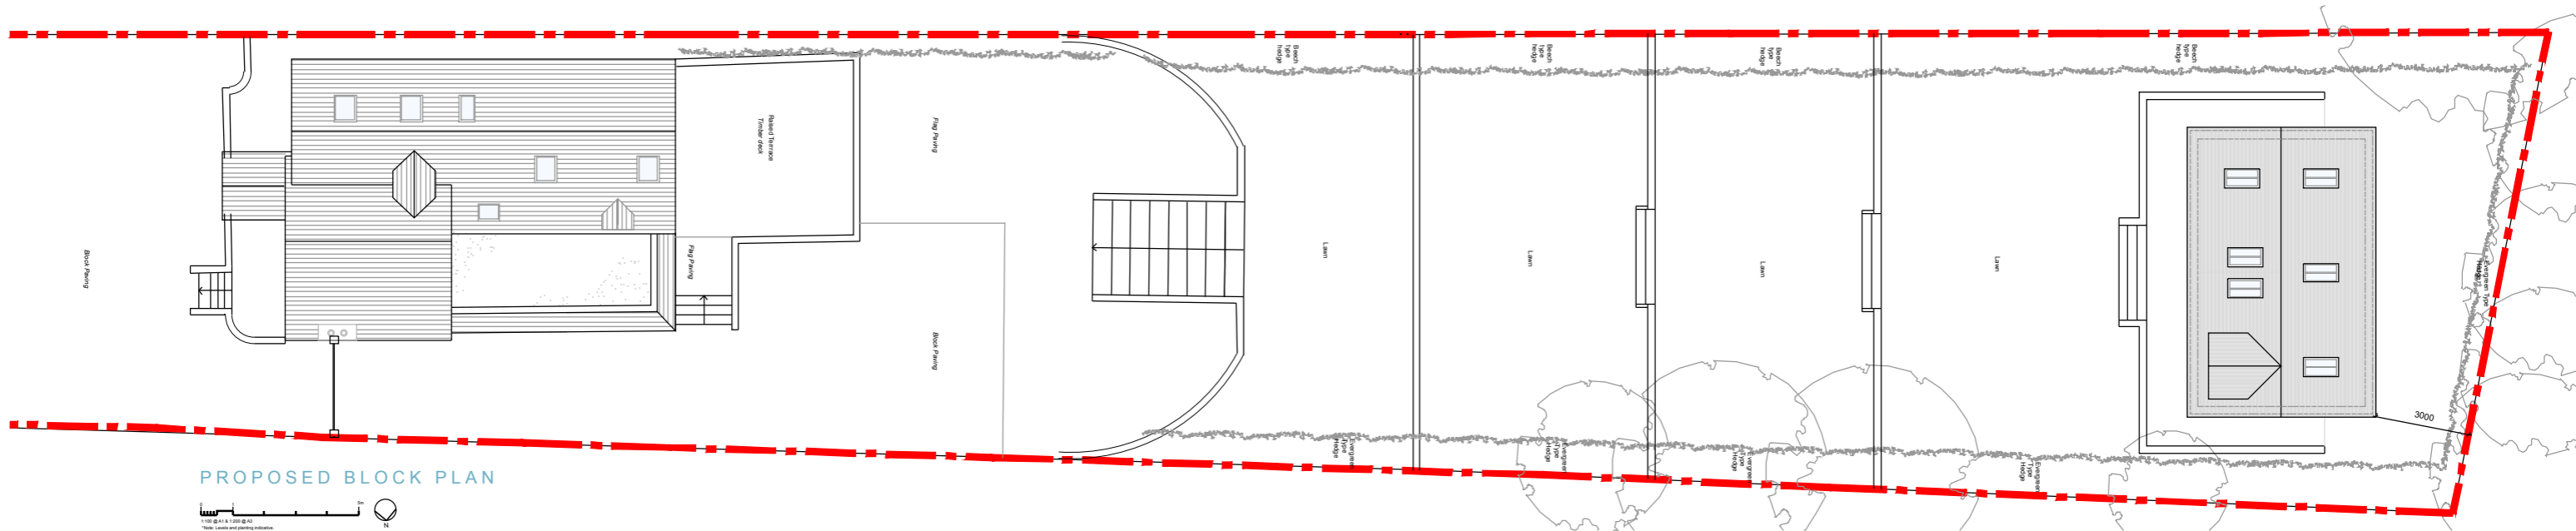

**PROPOSED BLOCK PLAN**

0 10 20  
1:500 @ A3  
Note: Levels and planting indicative.

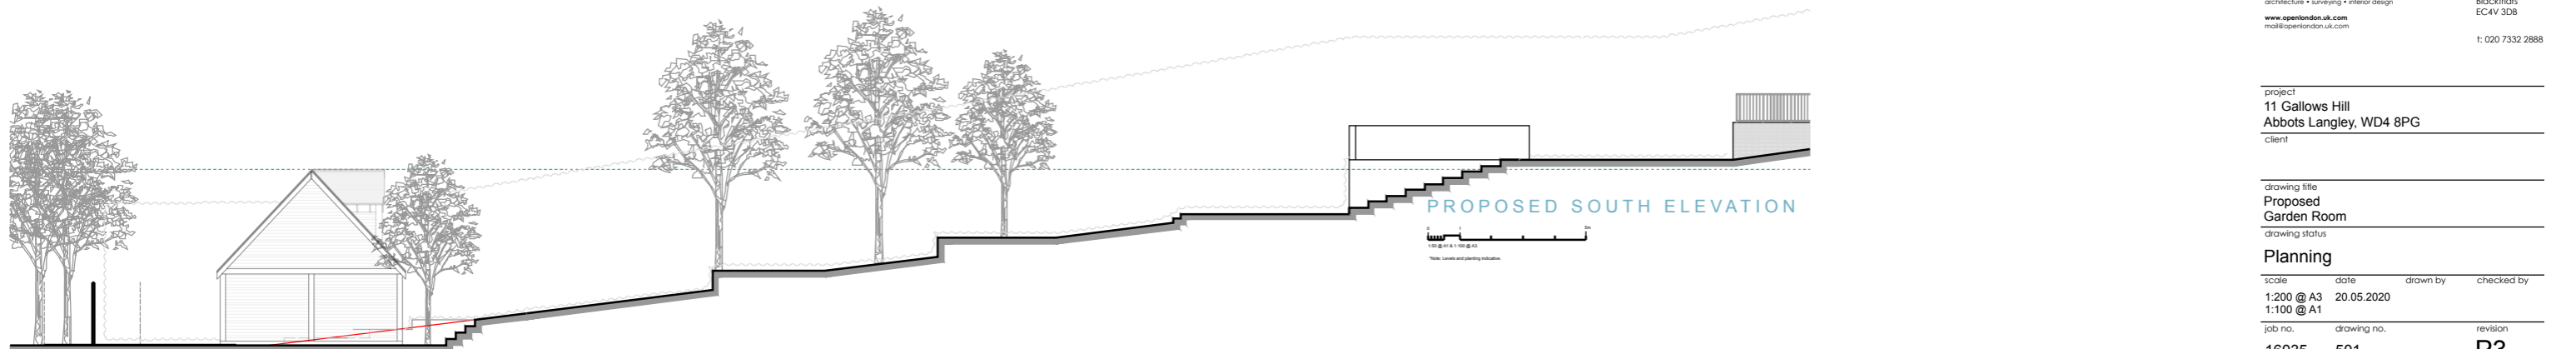


**PROPOSED SOUTH ELEVATION**

0 10 20  
1:500 @ A3  
Note: Levels and planting indicative.


**OPEN** london  
architecture • surveying • interior design  
www.opentondon.uk.com  
mail@opentondon.uk.com

Mermaid House  
2 Puddle Dock  
Blackfriars  
EC4V 3DB  
t: 020 7332 2888


project			
11 Gallows Hill Abbots Langley, WD4 8PG			
client			
drawing title			
Proposed Garden Room			
drawing status			
Planning			
scale	date	drawn by	checked by
1:200 @ A3	20.05.2020		
1:100 @ A1			
job no.	drawing no.	revision	
16035	501	P3	

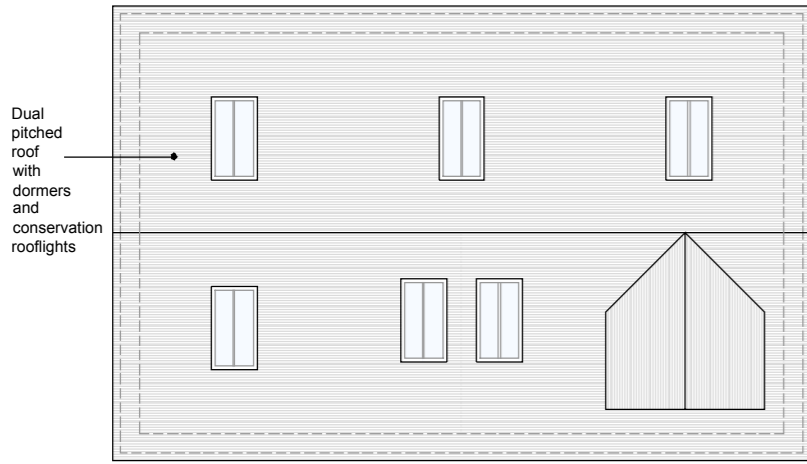


PROPOSED OUTBUILDING: ROOF

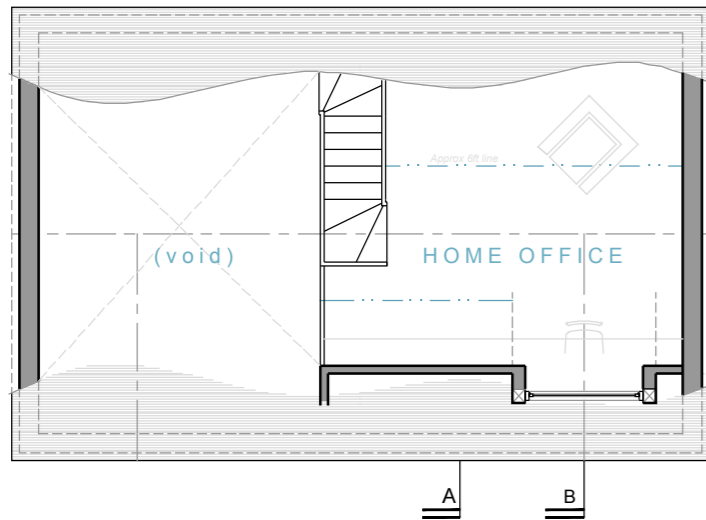


PROPOSED OUTBUILDING: MEZZANINE

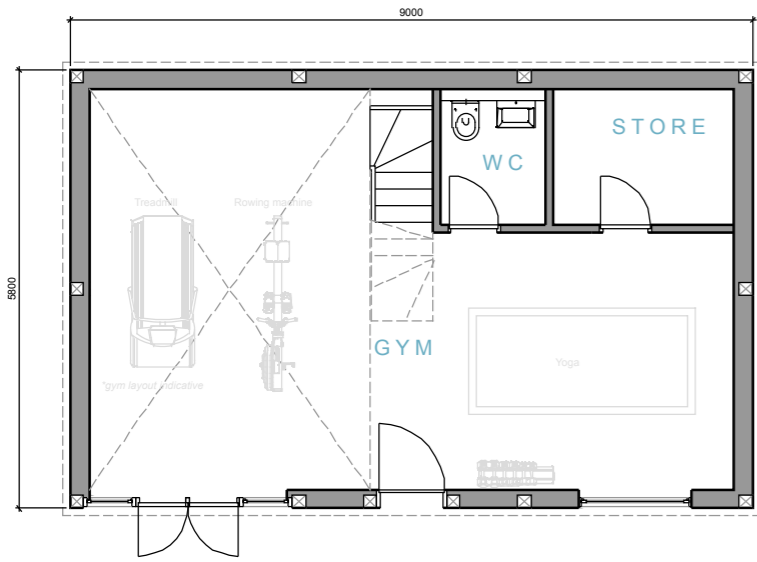


PROPOSED OUTBUILDING

 

PROPOSED OUTBUILDING: FRONT ELEVATION

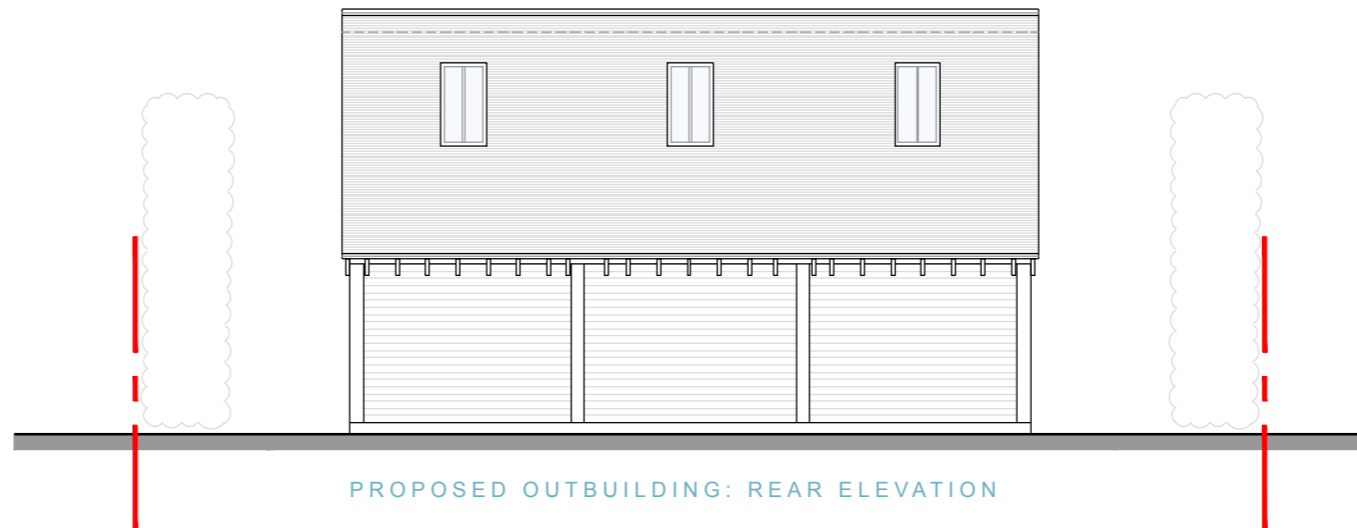

PROPOSED OUTBUILDING: REAR ELEVATION

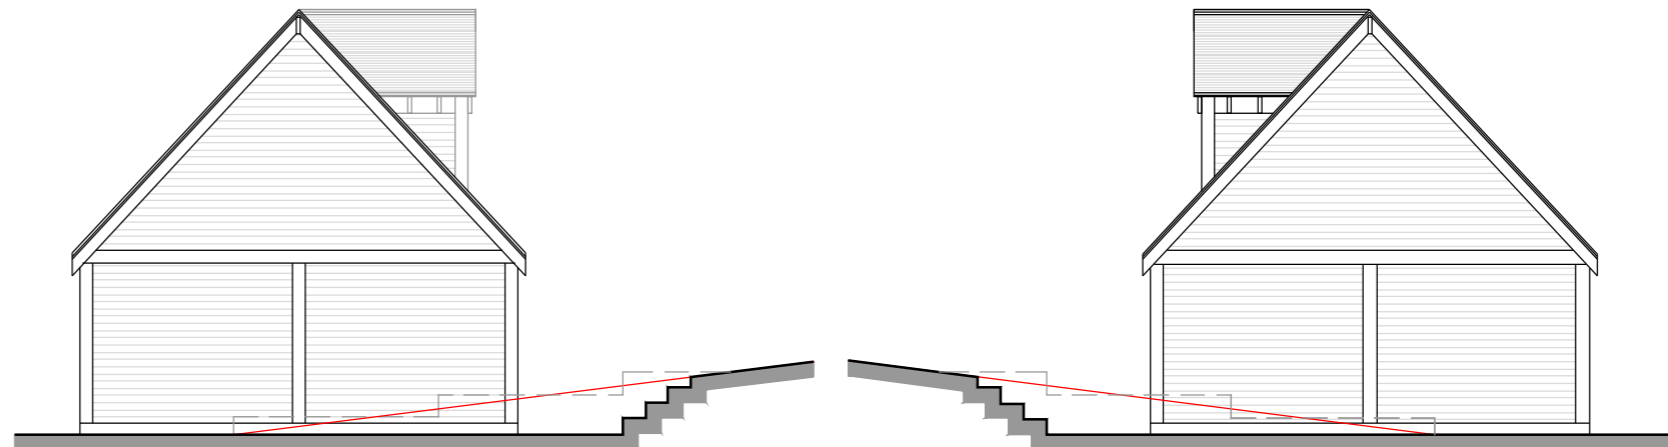

PROPOSED OUTBUILDING: SIDE ELEVATION

PROPOSED OUTBUILDING: SIDE ELEVATION

Copyright: All rights reserved. This drawing must not be reproduced without permission.  
 Only the original drawing should be relied upon. Contractors, sub-contractors and suppliers must verify all dimensions on site before commencing any work or making any shop drawings.  
 All shop drawings to be submitted to the architect for comment prior to fabrication.  
 This drawing is to be read in conjunction with the architect's specification, bills of quantities / schedules, structural, mechanical & electrical drawings and all discrepancies are to be reported to the architect.  
 Do not scale from this drawing. Dimensions are in millimetres unless otherwise stated.

NOTES

**OPEN** london  
 architecture • surveying • interior design  
 www.openlondon.uk.com  
 mail@openlondon.uk.com

Mermaid House  
 2 Puddle Dock  
 Blackfriars  
 EC4V 3DB  
 t: 020 7332 2888

project  
**11 Gallows Hill**  
**Abbots Langley, WD4 8PG**  
 client

drawing title  
**Proposed Garden Room**  
 drawing status

Planning

scale date drawn by checked by  
 1:100 @ A3 20.05.2020  
 1:50 @ A1

job no. drawing no. revision  
**16035 502 P3**