

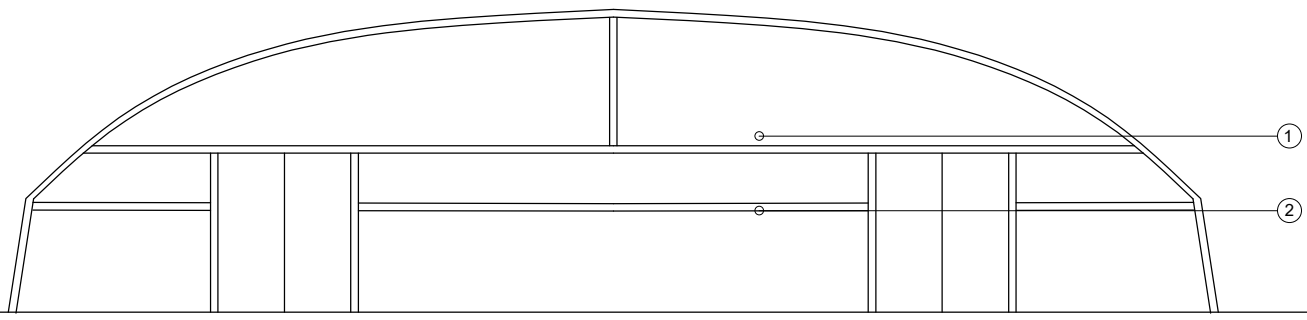


POLY TUNNEL SIDE ELEVATION (1:100 @ A1)


KEY	
1.	TRANSLUCENT PLASTIC SHEETING.
2.	METAL FRAME.

 


POLY TUNNEL FRONT ENTRANCE ELEVATION (1:100 @ A1)

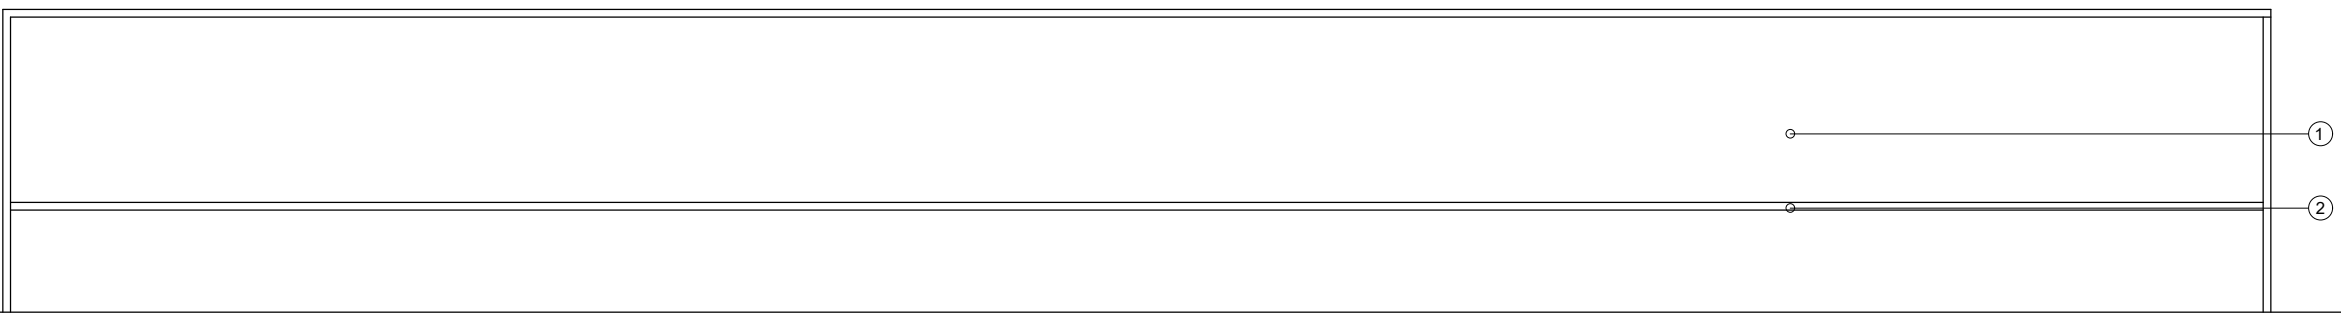



POLY TUNNEL SIDE ELEVATION (1:100 @ A1)

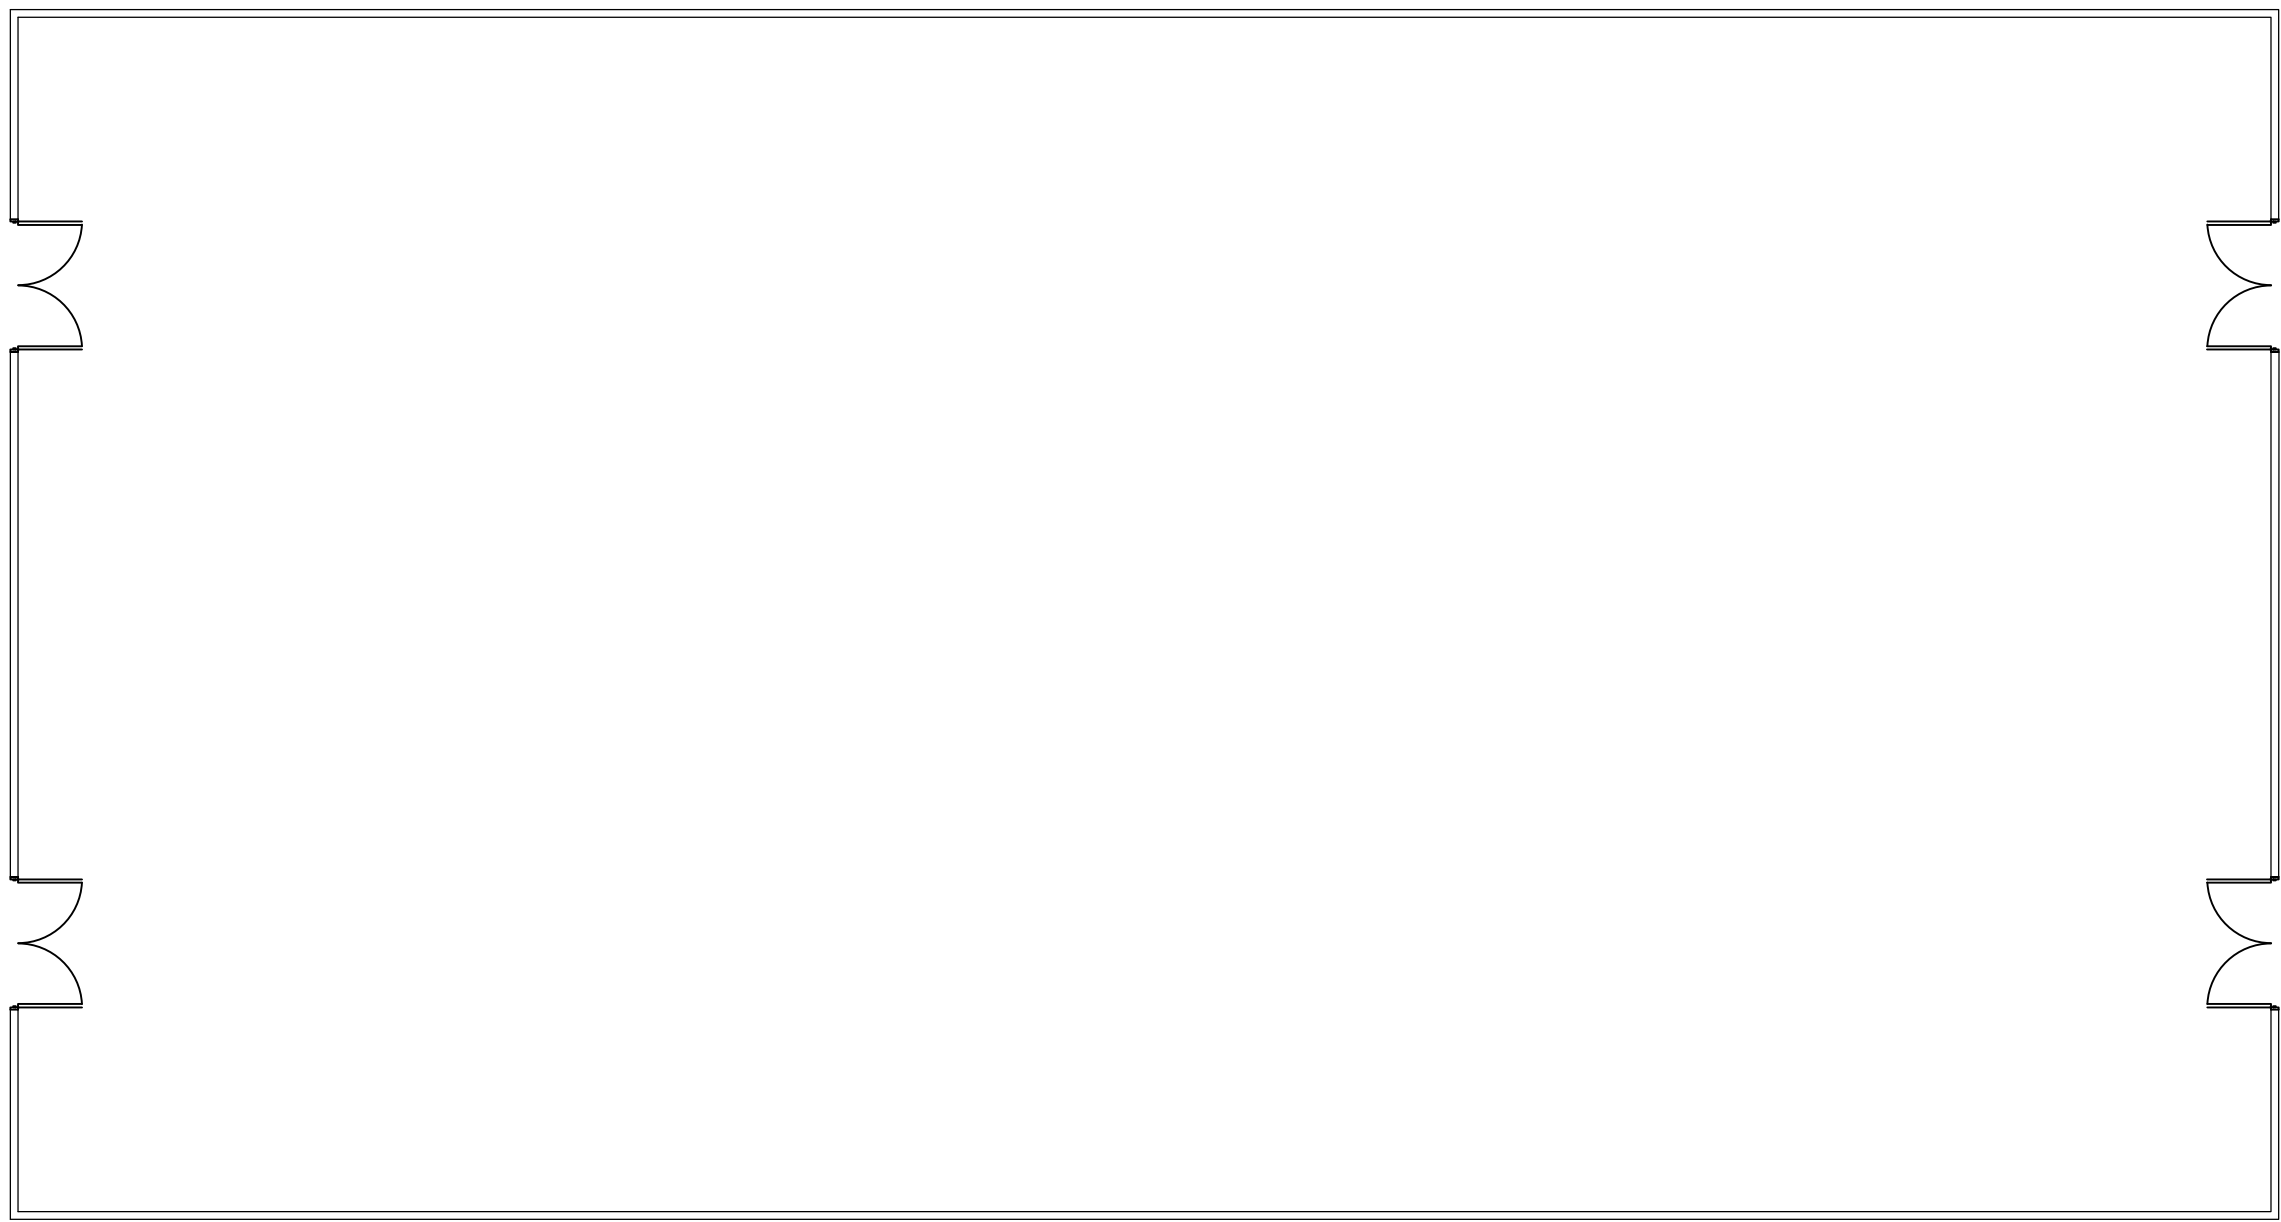


POLY TUNNEL PLAN (1:100 @ A1)

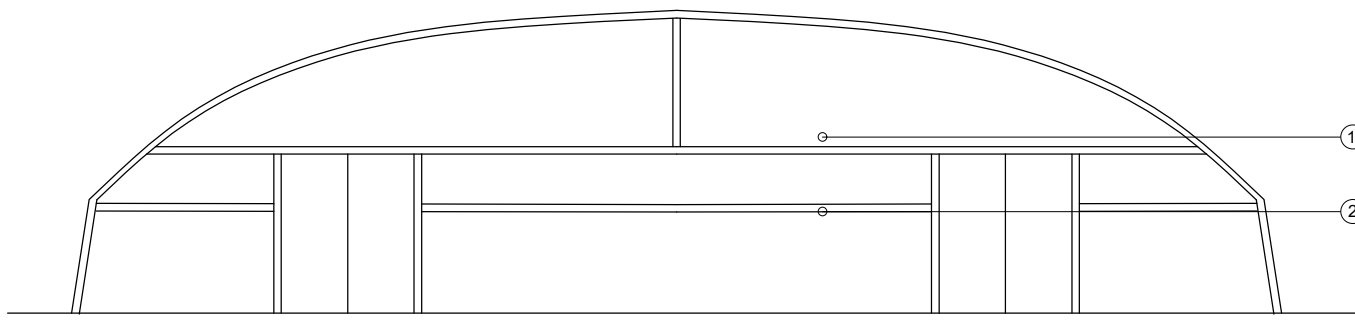


POLY TUNNEL REAR ENTRANCE ELEVATION (1:100 @ A1)

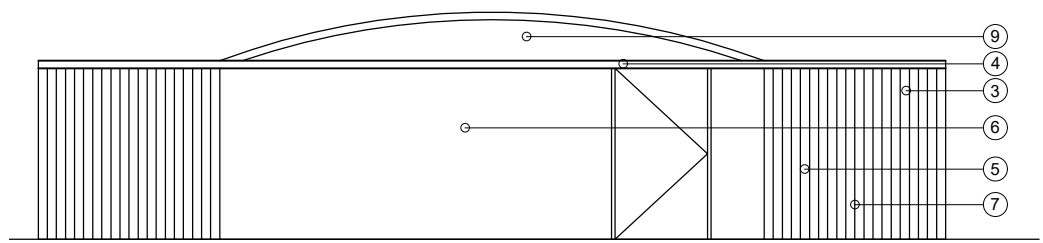 


STORAGE ENTRANCE ELEVATION (1:100 @ A1)

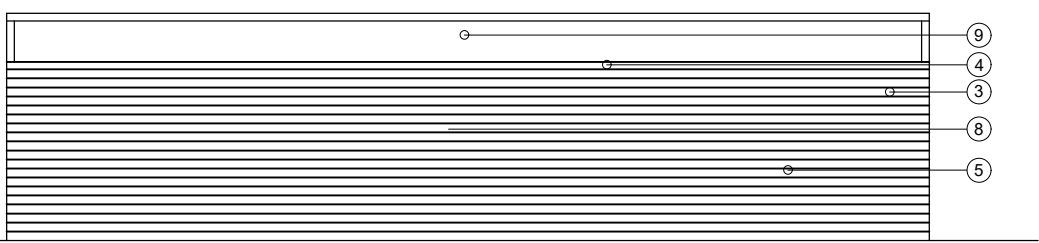

STORAGE FLANK ELEVATION (1:100 @ A1)

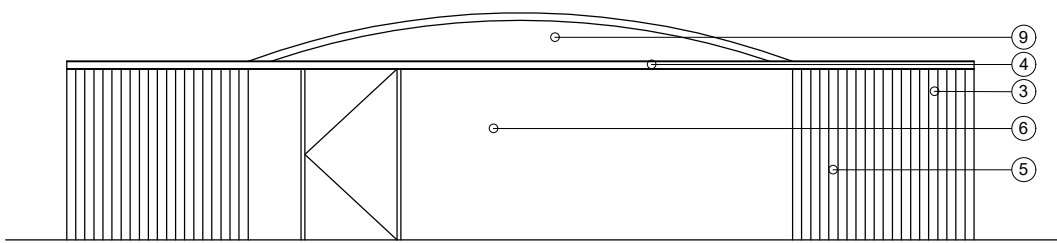


STORAGE REAR ELEVATION (1:100 @ A1)

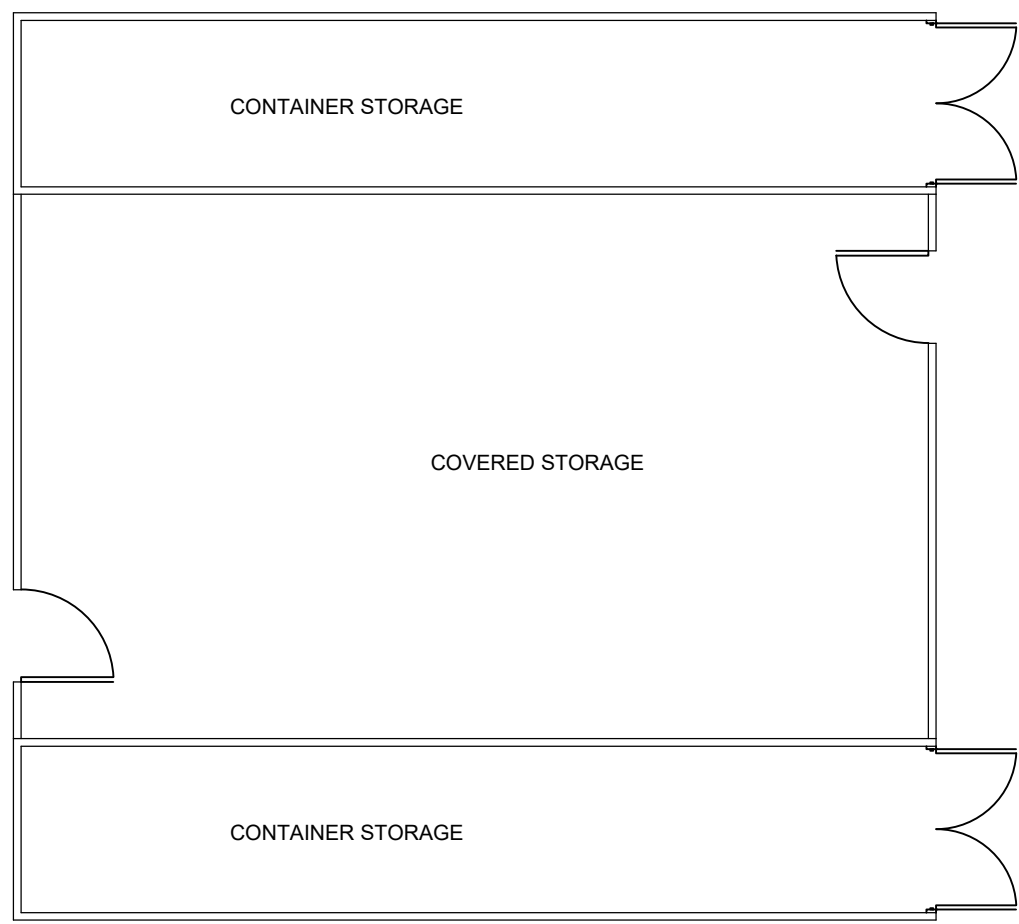


STORAGE PLAN (1:100 @ A1)


KEY - STORAGE	
3.	METAL SHIPPING CONTAINER.
4.	FLAT ROOF WITH SINGLE PLY MEMBRANE.
5.	TIMBER CLADDING TO CONTAINER.
6.	OPEN STORAGE AREA.
7.	BOLTED DOORS TO CONTAINER.
8.	TRELLIS TO FLANK ELEVATIONS TO ALLOW CLIMBING PLANT GROWTH.
9.	TRANSLUCENT POLYCARBONATE SET WITHIN METAL FRAME.

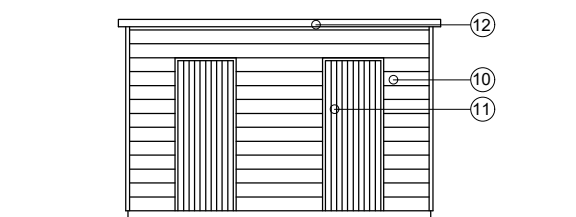


ENTRANCE ELEVATION (1:100 @ A1)

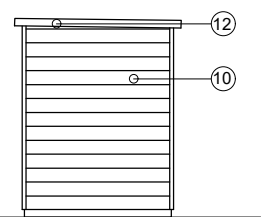


FLANK ELEVATION (1:100 @ A1)

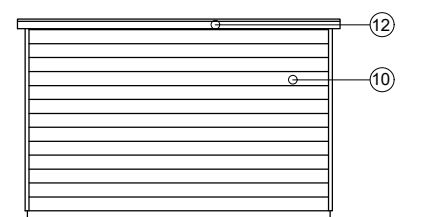

REAR ELEVATION (1:100 @ A1)


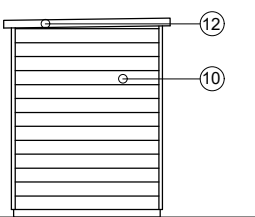


FLANK ELEVATION (1:100 @ A1)

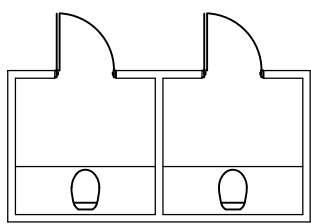


COMPOSTING TOILET PLAN (1:100 @ A1)

KEY - COMPOSTING TOILET	
10.	TIMBER SHIPLAP - FEATHEREDGE CLADDING
11.	CLADDED DOOR.
12.	FLAT ROOF WITH SINGLE PLY MEMBRANE.

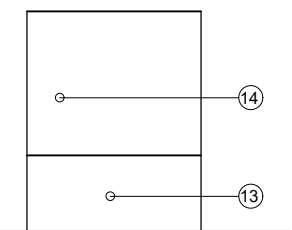 


5000 LITRES WATER TANK ELEVATION (1:100 @ A1)

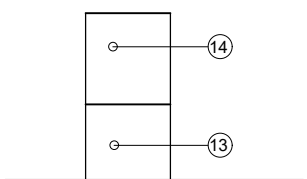

1000 LITRES WATER TANK ELEVATION (1:100 @ A1)

KEY - WATER TANK	
13.	TANK RISER (BLACK).
14.	POLY WATER STORAGE TANKS (BLACK).

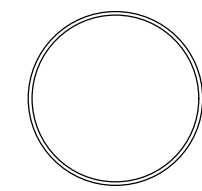

5000 LITRES WATER TANK PLAN (1:100 @ A1)



1000 LITRES WATER TANK PLAN (1:100 @ A1)

## PLANNING DRAWINGS

date	description	drawn	chckd	rev no

## RLPSurveyors

St Luke's House, 5 Walsworth Road, Hitchin, Herts, SG4 9SP  
Tel 01462 436318 email rip@rlpsurveyors.co.uk www.rlpsurveyors.co.uk



client

THE SOIL ASSOCIATION

project

PROPOSED POLYTUNNELS  
WOODOAKS FARM, DENHAM WAY.  
MAPLE CROSS. WD3 9XQ

title

POLYTUNNEL  
PLANS AND ELEVATIONS

scale



drawing no

rev


1:100 @A1

2226-SK-101C

© 2008 this drawing is copyright do not scale from this drawing

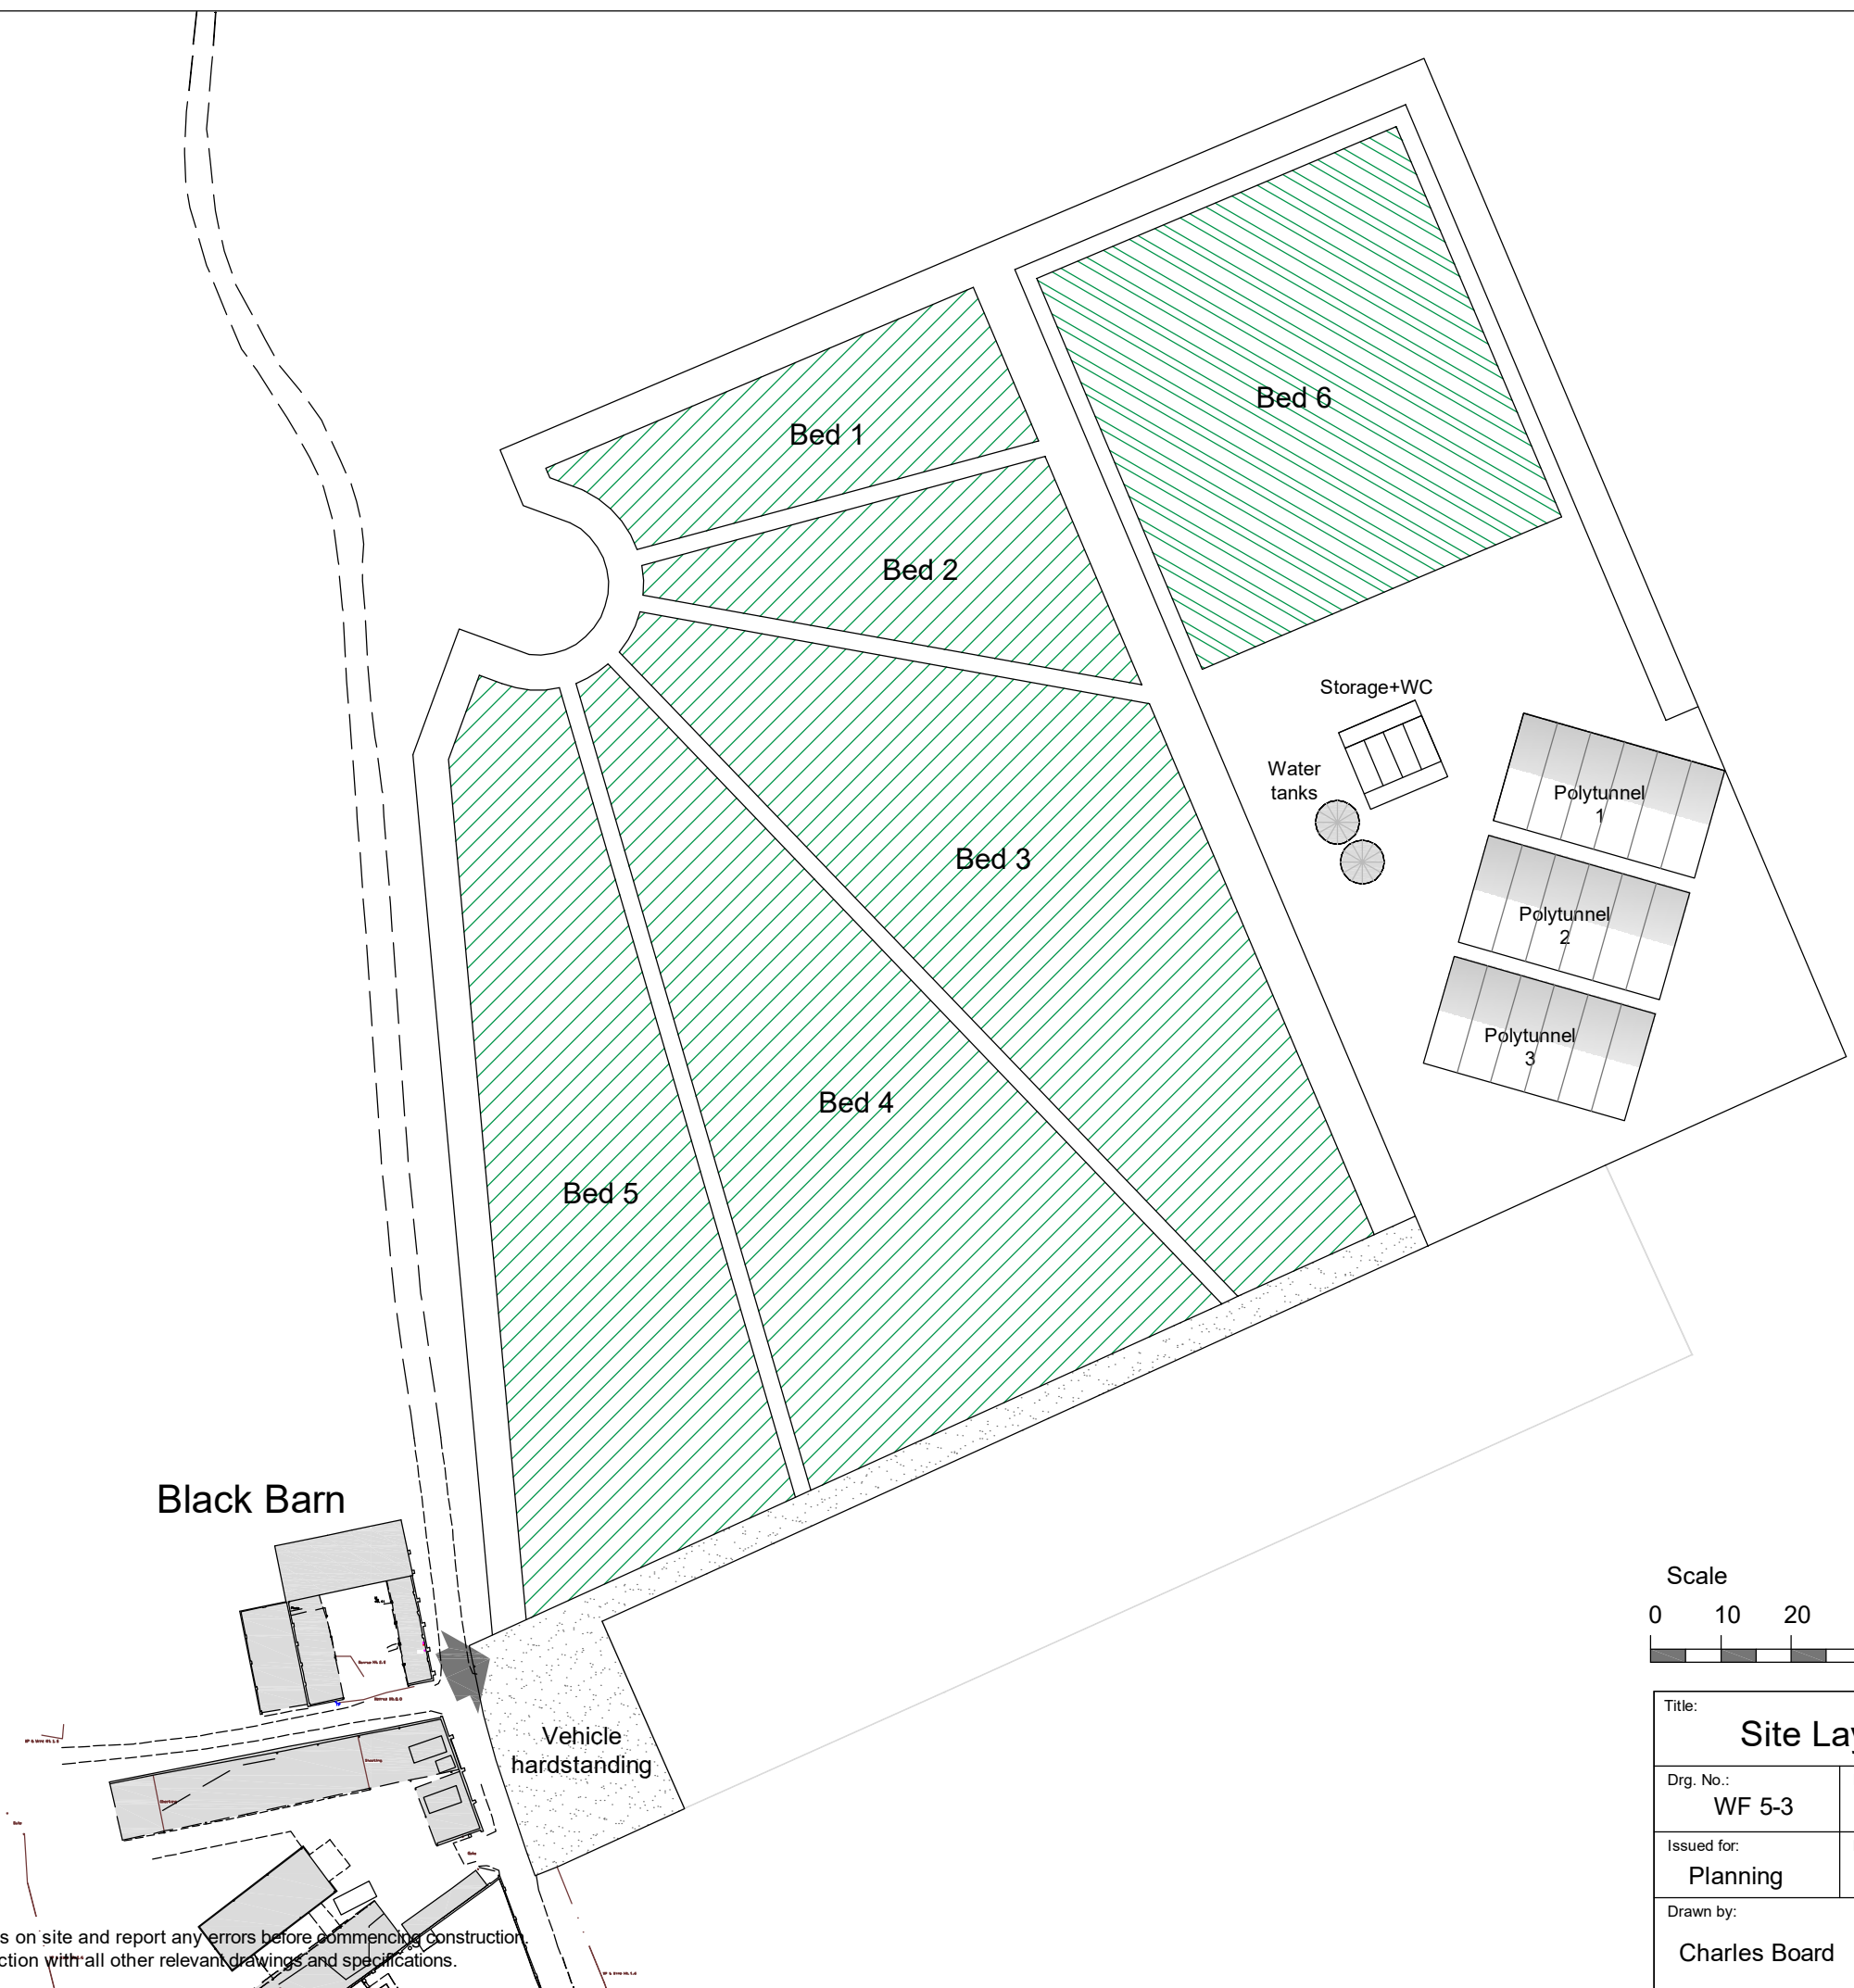 

- NOTES:
- 1. Do not scale this drawing.
  - 2. Contractor to check all dimensions on site and report any errors before commencing construction.
  - 3. This drawing to be read in conjunction with all other relevant drawings and specifications.

 

Title: <div>Site Layout</div>			Woodoaks Farm Maple Cross Rickmansworth WD39XQ
Drg. No.: WF 5-3	Filename: WF-3	Scale: 1:1000@A3	
Issued for: Planning	Date: 6.01.23	Client: The Soil Association	
Drawn by: Charles Board		Journeyman Draughting + Design 33 Lyefield Rd. West Cheltenham Glos. GL53 8EZ T: 01242 524206 M: 07811 739727 E:charlesboard@hotmail.co.uk	

