

01
-

1:1250


02
-

Proposed Block Plan

1:500




Purpose of Issue	status	Scales @ A3	Project No.	Project	Client	Layout Title	Drawing Number
Planning	PL	1:1250, 1:500	900/326/01	1 Old Barn Mews Coxley Green WD3 3AH	Mr and Mrs Burnham	Location Plan	project originator number rev
				LEAPER & CO Consulting Structural Engineers & Building Design Consultants 70 Cowcross Street, London EC1M 6EJ Tel: 020 7490 4048			
							LC AM AL-000

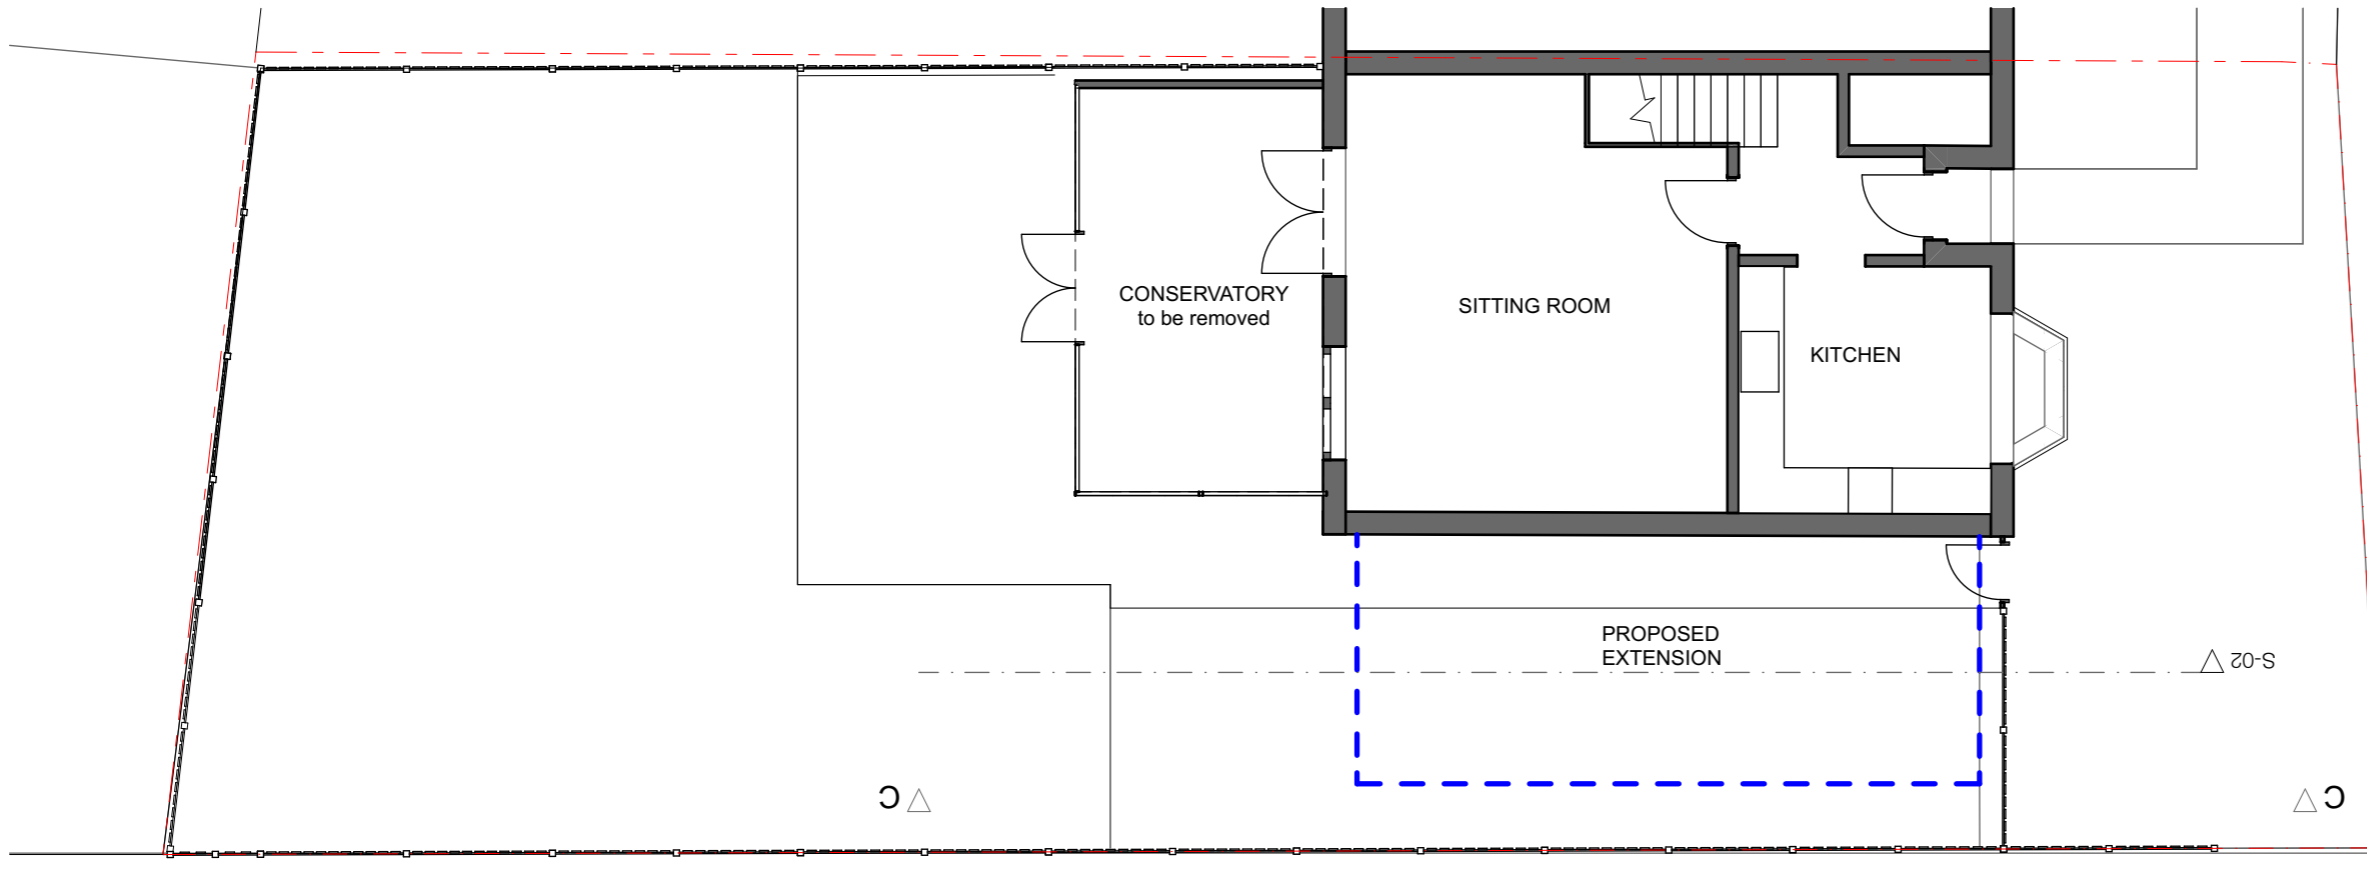

Existing Site Plan
1:100

02	-
----	---

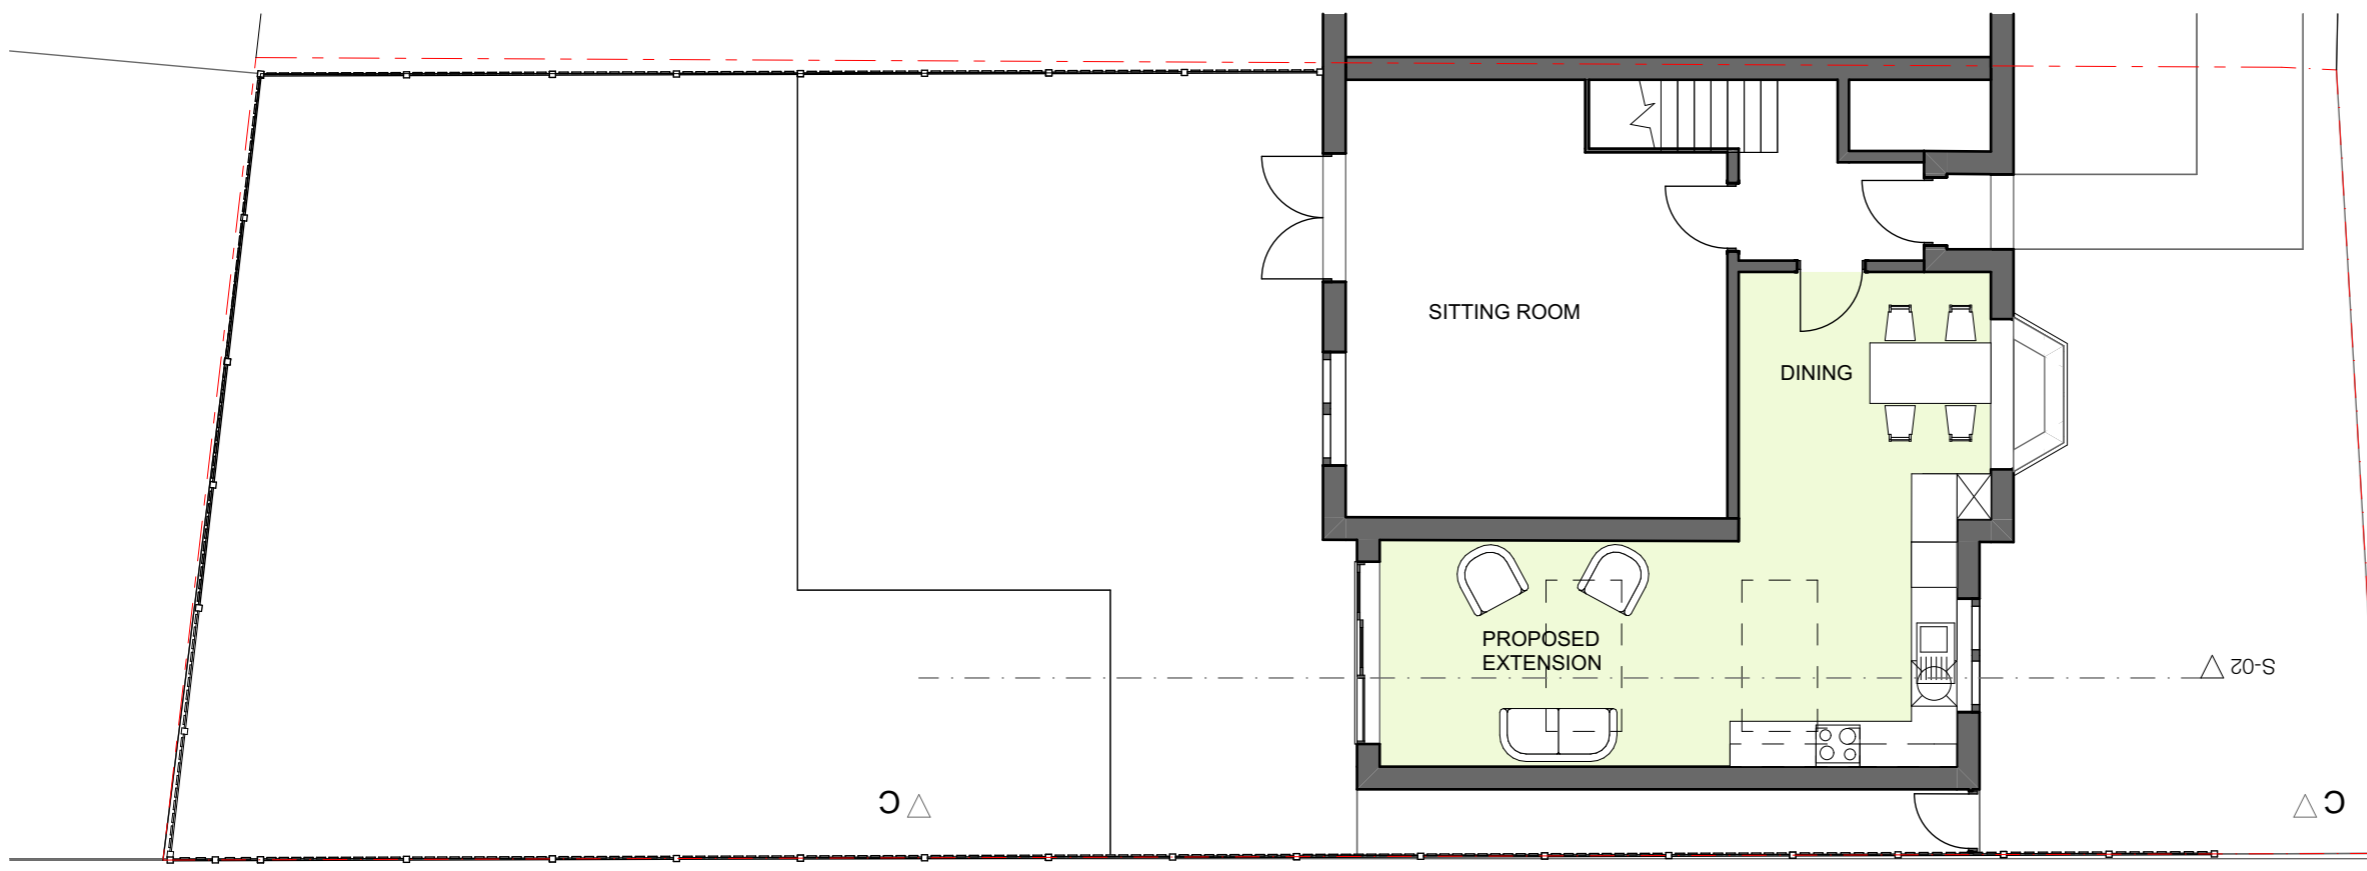


Proposed Site Plan
1:100


01	-
----	---




Purpose of Issue Planning	status PL	Scales @ A3 1:100	Project No. 900/326/01	LEAPER & CO Consulting Structural Engineers & Building Design Consultants 70 Cowcross Street, London EC1M 6EJ Tel: 020 7490 4048	Project 1 Old Barn Mews Coxley Green WD3 3AH	Client Mr and Mrs Burnham	Layout Title Existing and Proposed Site Plan	Drawing Number			
								project	originator	number	rev
								LC	AM	AL-100	

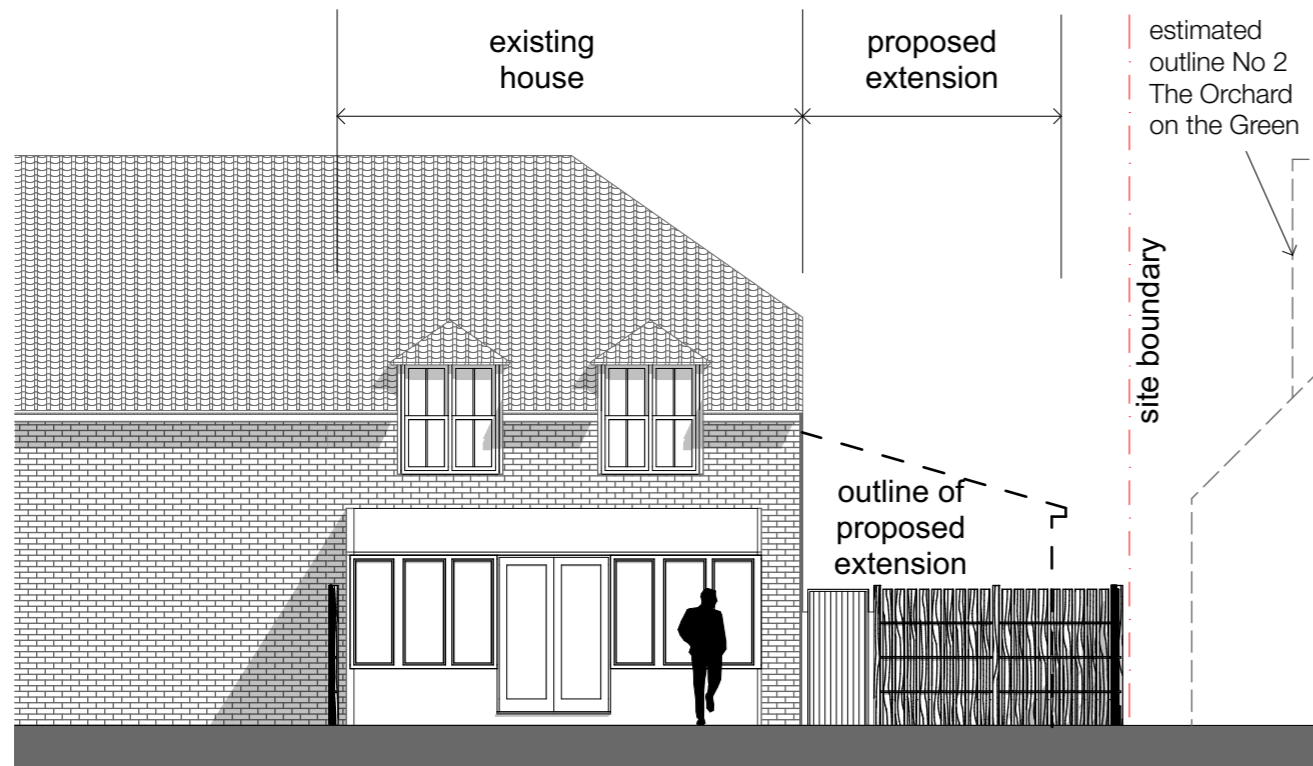

1
- Existing Rear Elevation
1:100

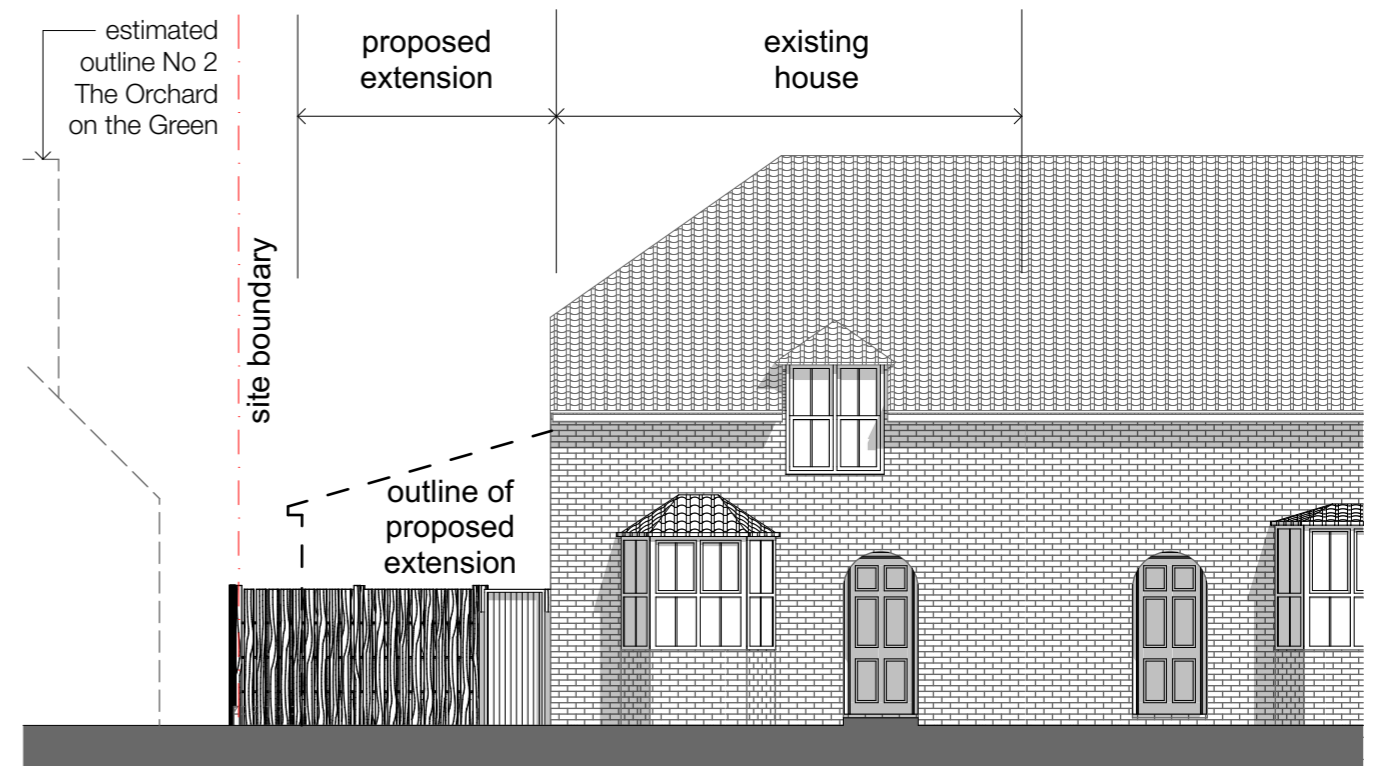


2
- Existing Front Elevation
1:100

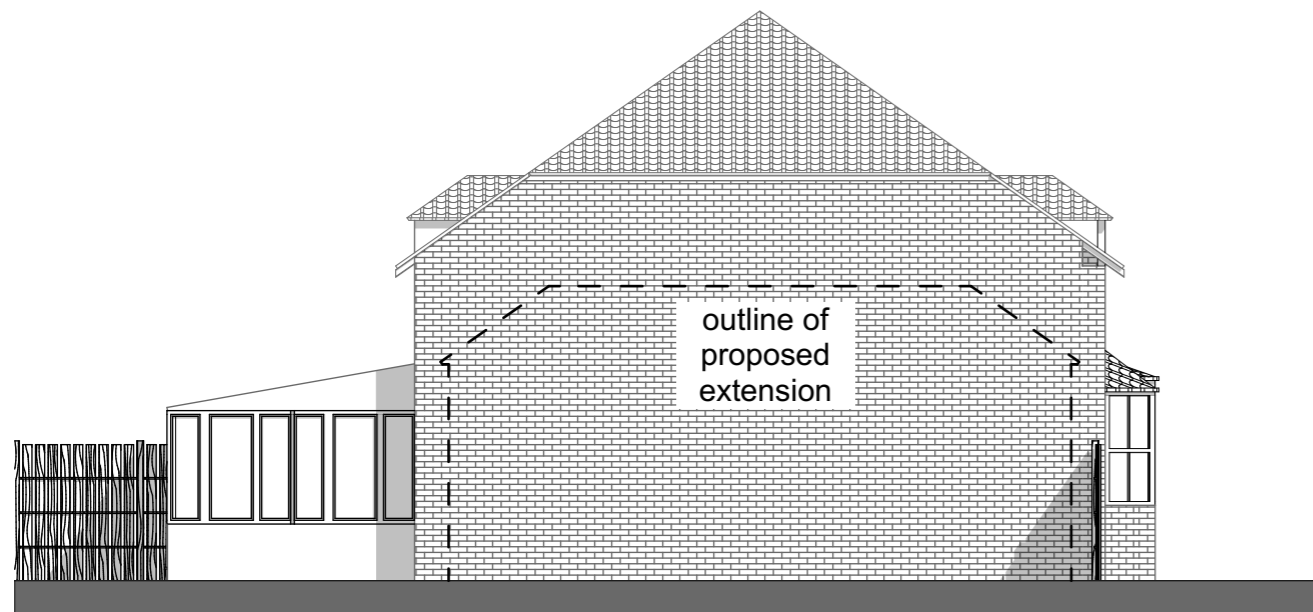


3
- Existing Side Elevation
1:100




Purpose of Issue Planning	status PL	Scales @ A3 1:100	Project No. 900/326/01	LEAPER & CO Consulting Structural Engineers & Building Design Consultants 70 Cowcross Street, London EC1M 6EJ Tel: 020 7490 4048	Project 1 Old Barn Mews Coxley Green WD3 3AH	Client Mr and Mrs Burnham	Layout Title Existing Elevations	Drawing Number			
								project	originator	number	rev
								LC	AM	AL-300	

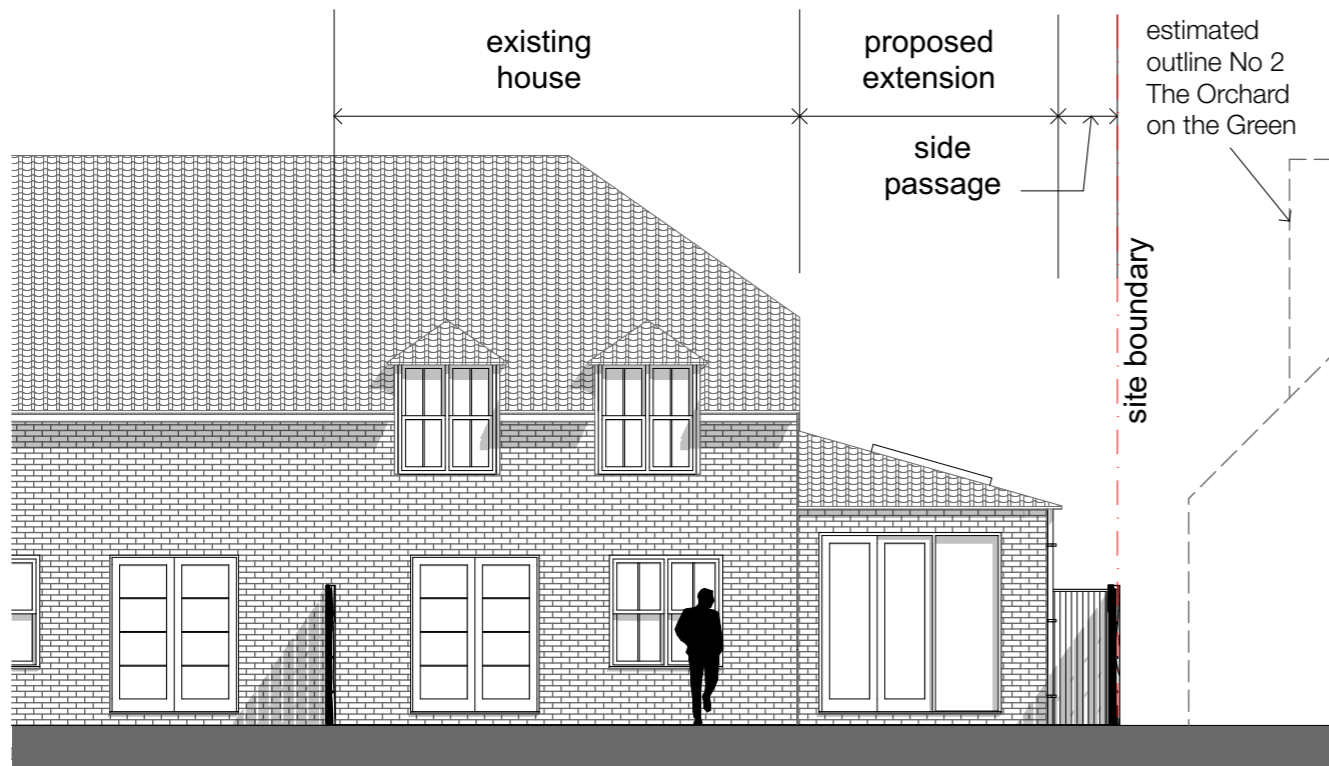

1
-
Proposed Rear Elevation
1:100

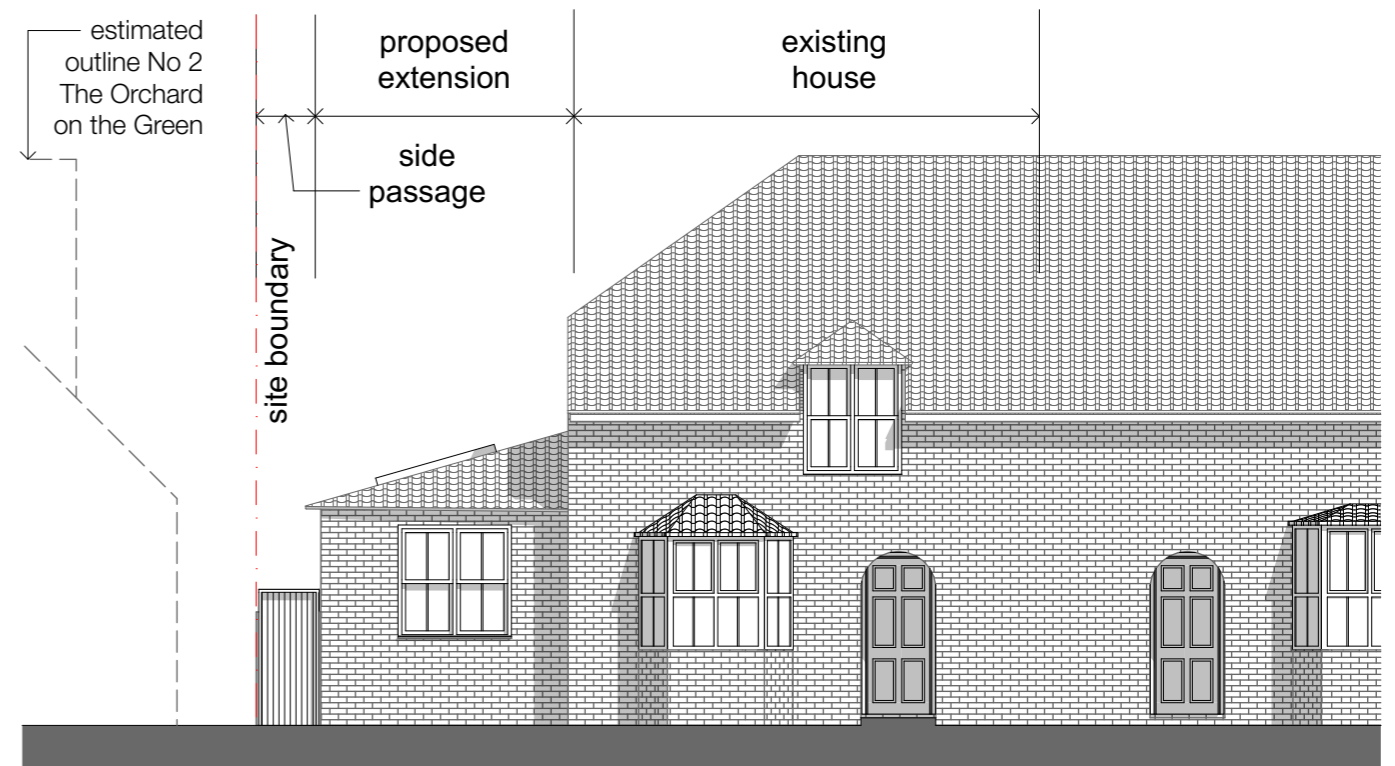


2
-
Proposed Front Elevation
1:100

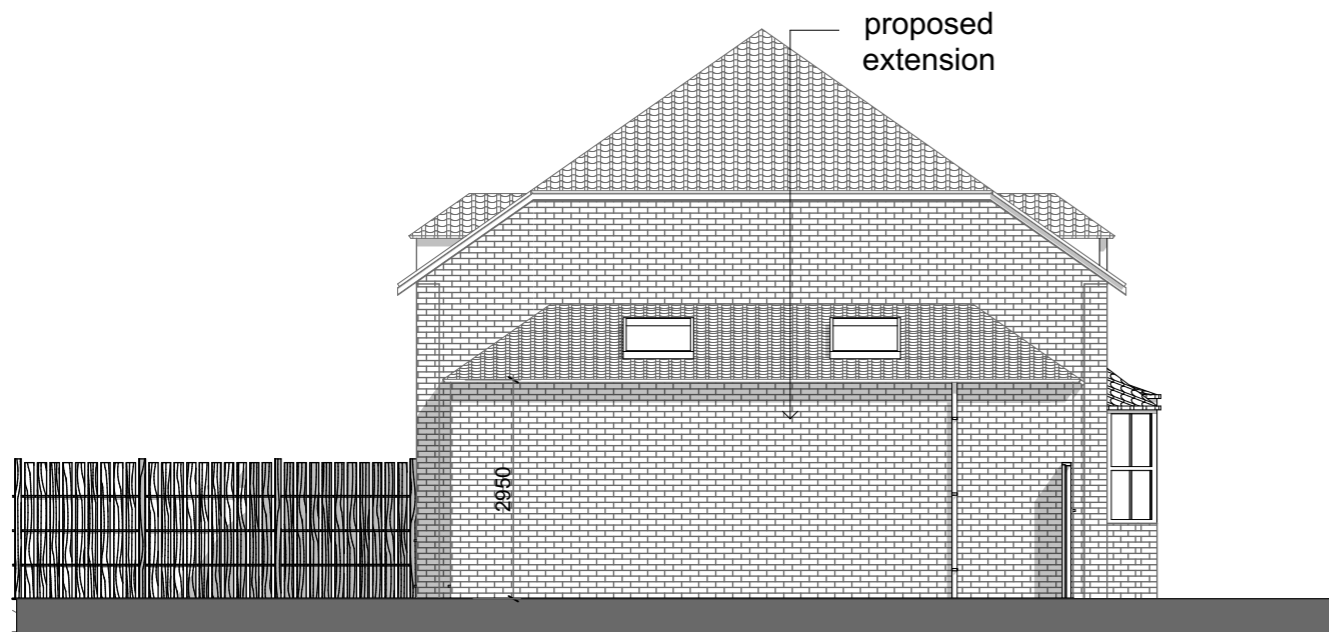


3
-
Proposed Side Elevation
1:100



4
-
Proposed Building Section
1:100

 

Purpose of Issue Planning	status PL	Scales @ A3 1:100	Project No. 900/326/01	LEAPER & CO Consulting Structural Engineers & Building Design Consultants 70 Cowcross Street, London EC1M 6EJ Tel: 020 7490 4048	Project 1 Old Barn Mews Coxley Green WD3 3AH	Client Mr and Mrs Burnham	Layout Title Proposed Elevations and Section	Drawing Number			
								project	originator	number	rev
								LC	AM	AL-400	

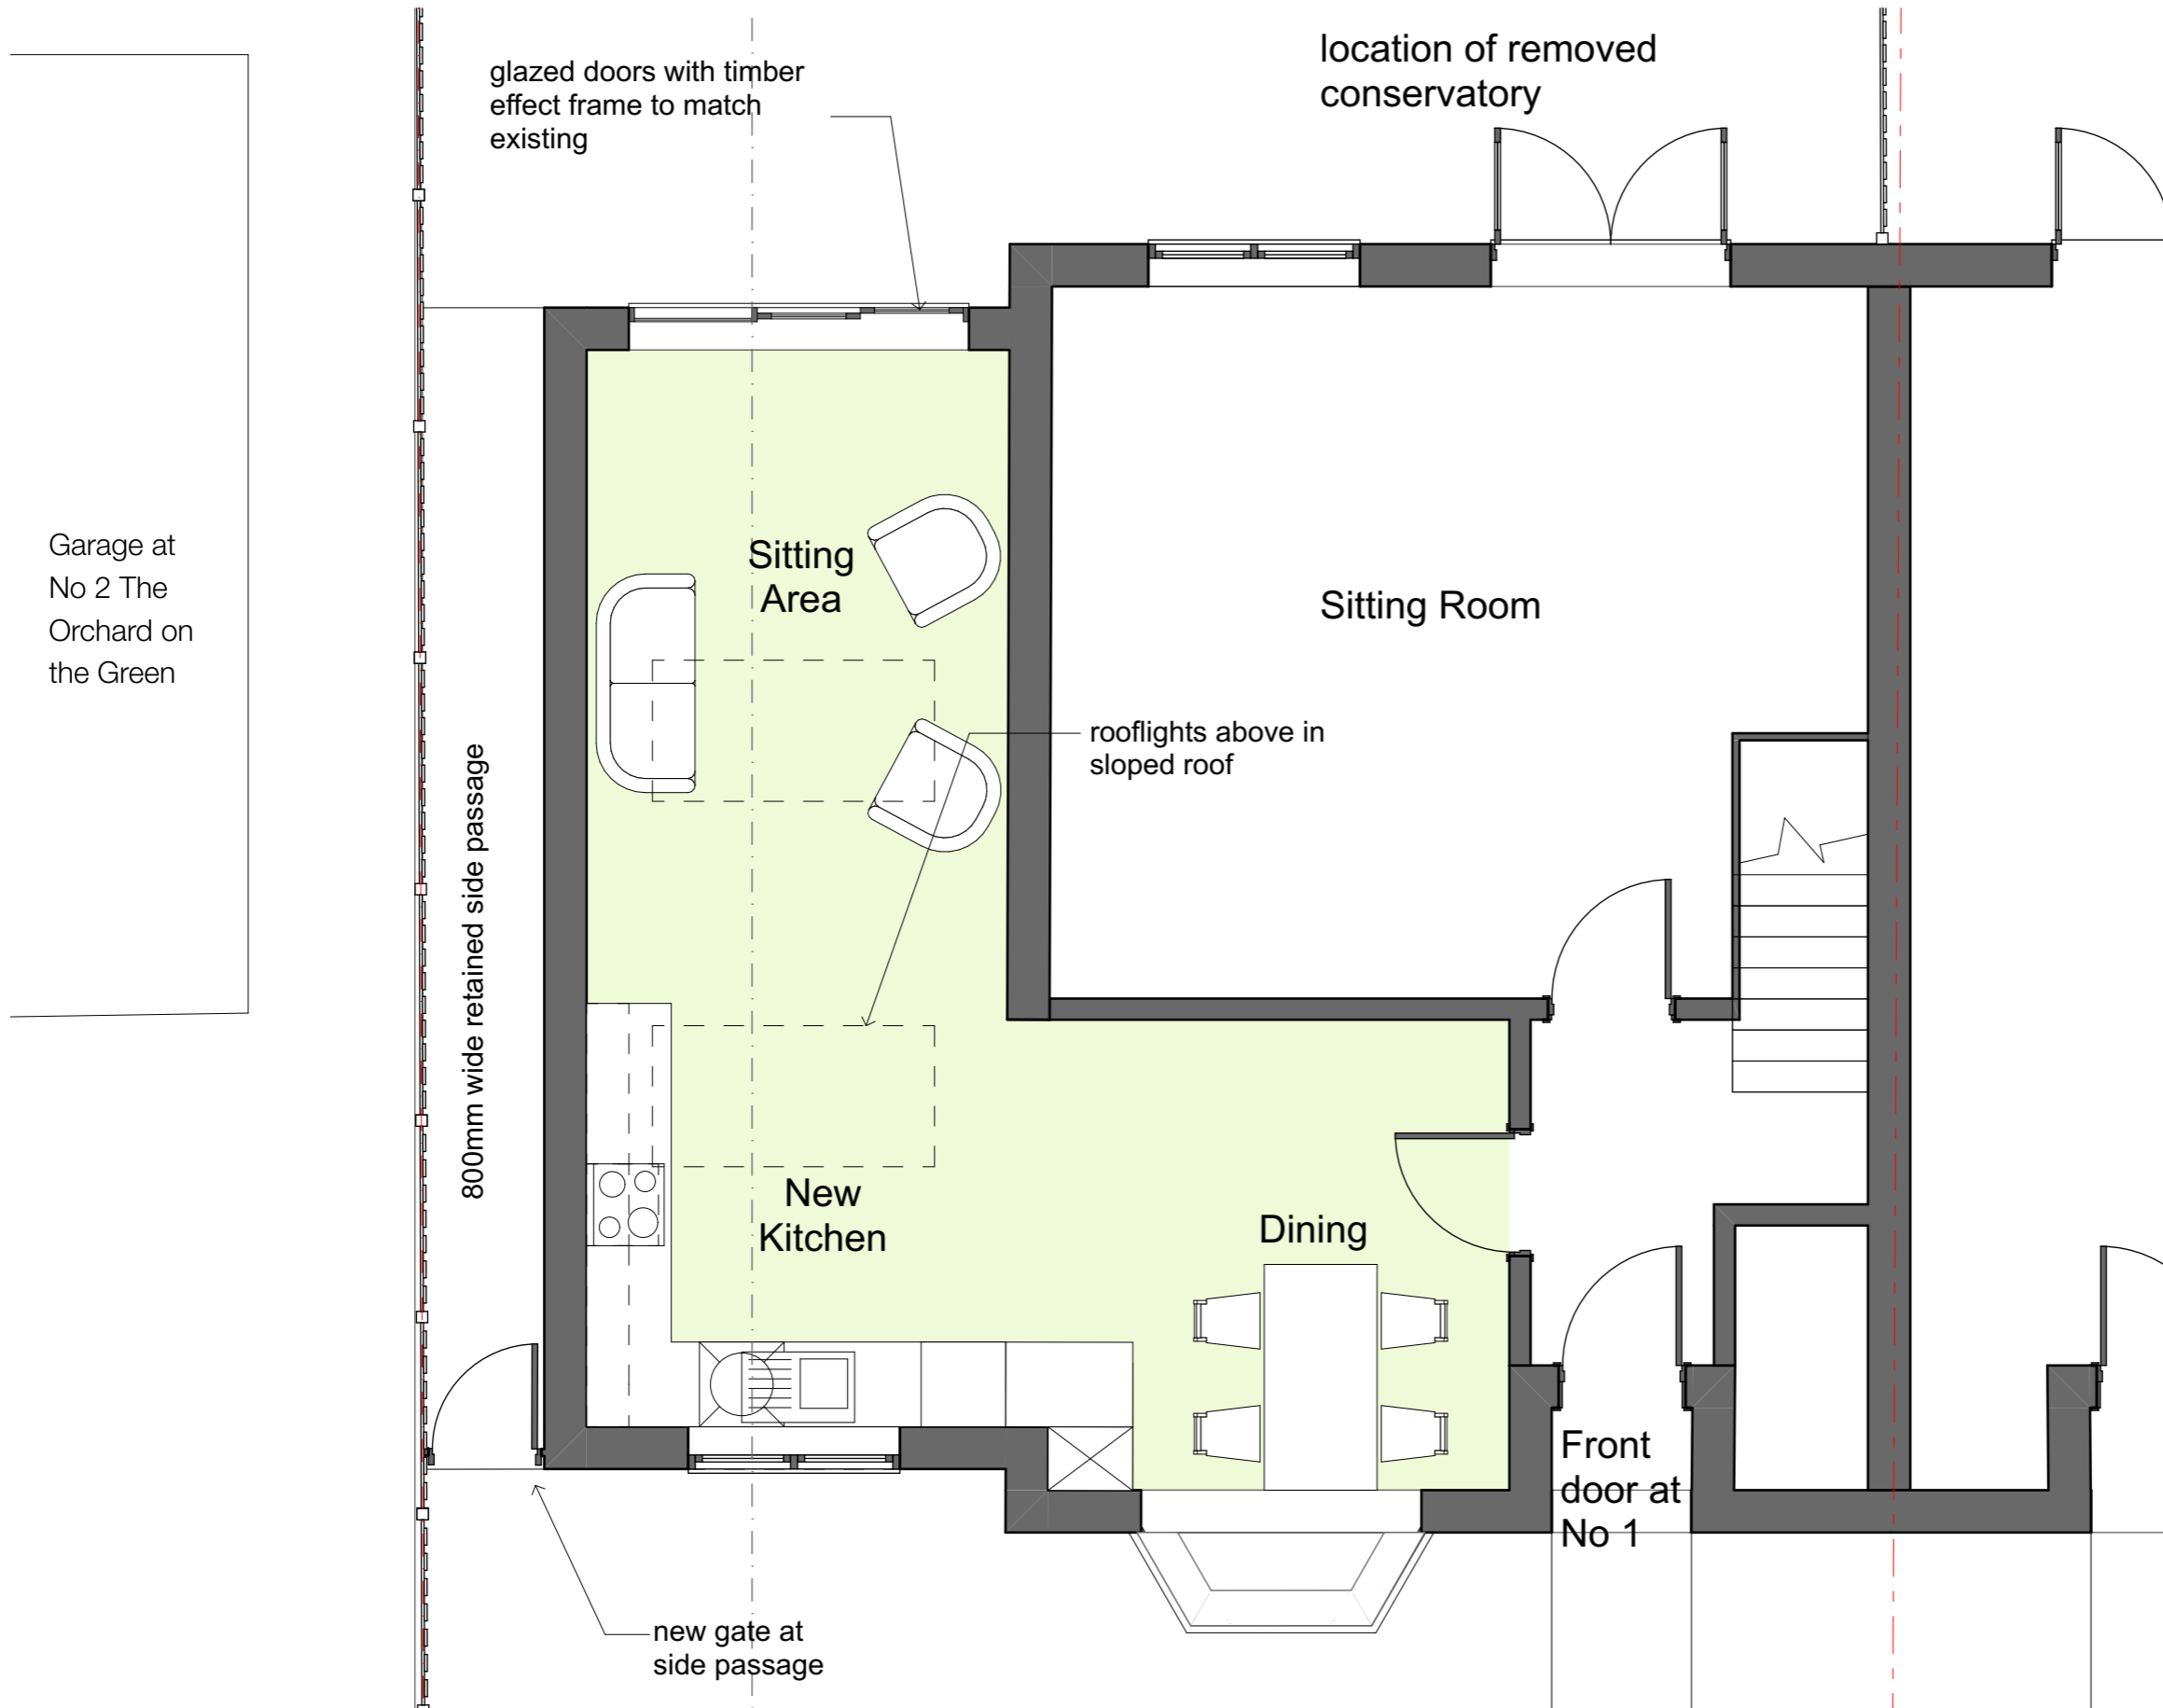

Purpose of Issue	status	Scales @ A3	Project No.	Project	Client	Layout Title	Drawing Number			
Client Review	CD	1:50	900/326/01	1 Old Barn Mews Coxley Green WD3 3AH	Mr and Mrs Burnham	Proposed Ground Floor Plan	project	originator	number	rev
			LEAPER & CO <small>Consulting Structural Engineers & Building Design Consultants 70 Cowcross Street, London EC1M 6EJ Tel: 020 7490 4048</small>				LC	AM	AL-200	