




North Elevation

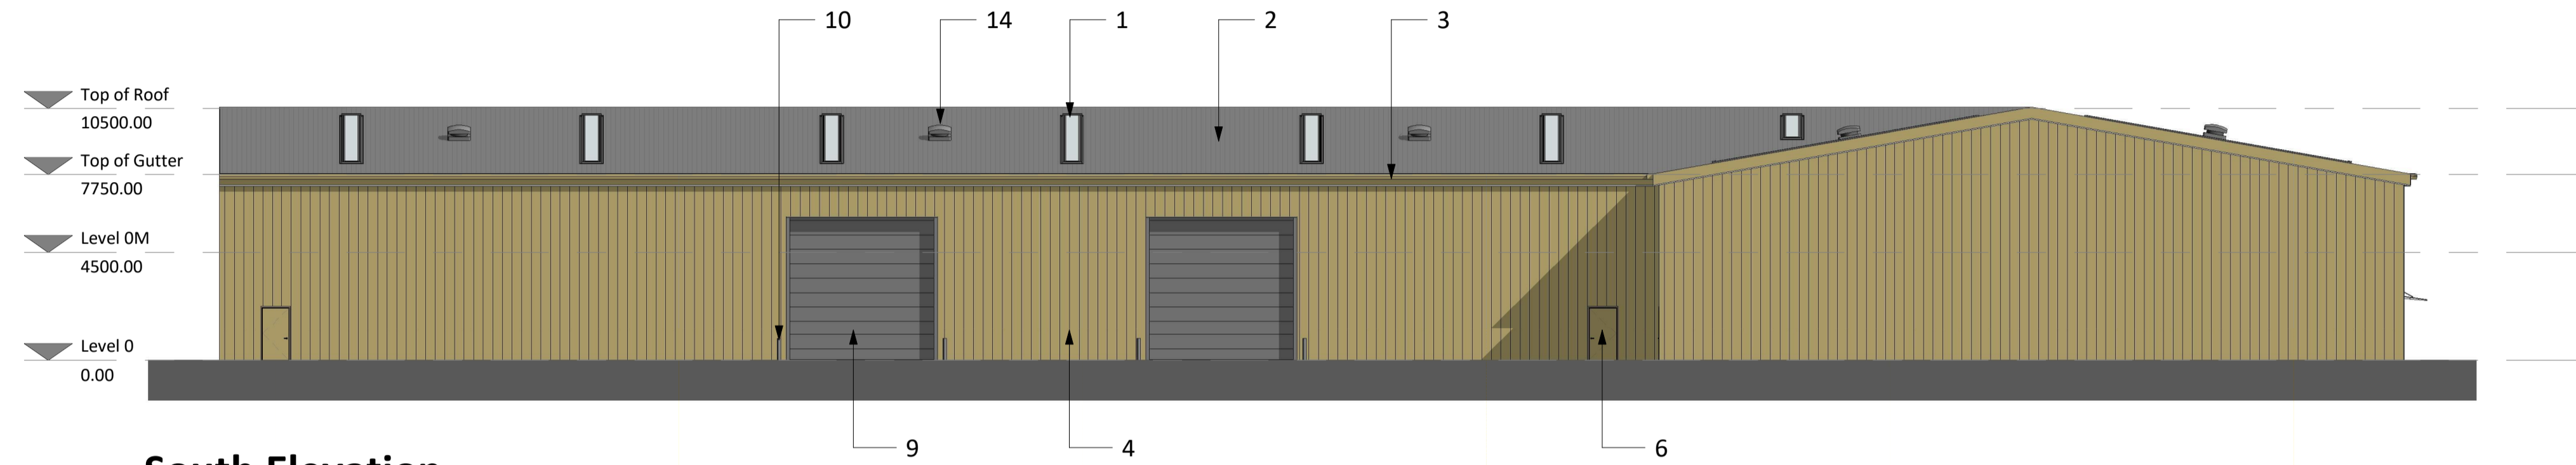


South Elevation

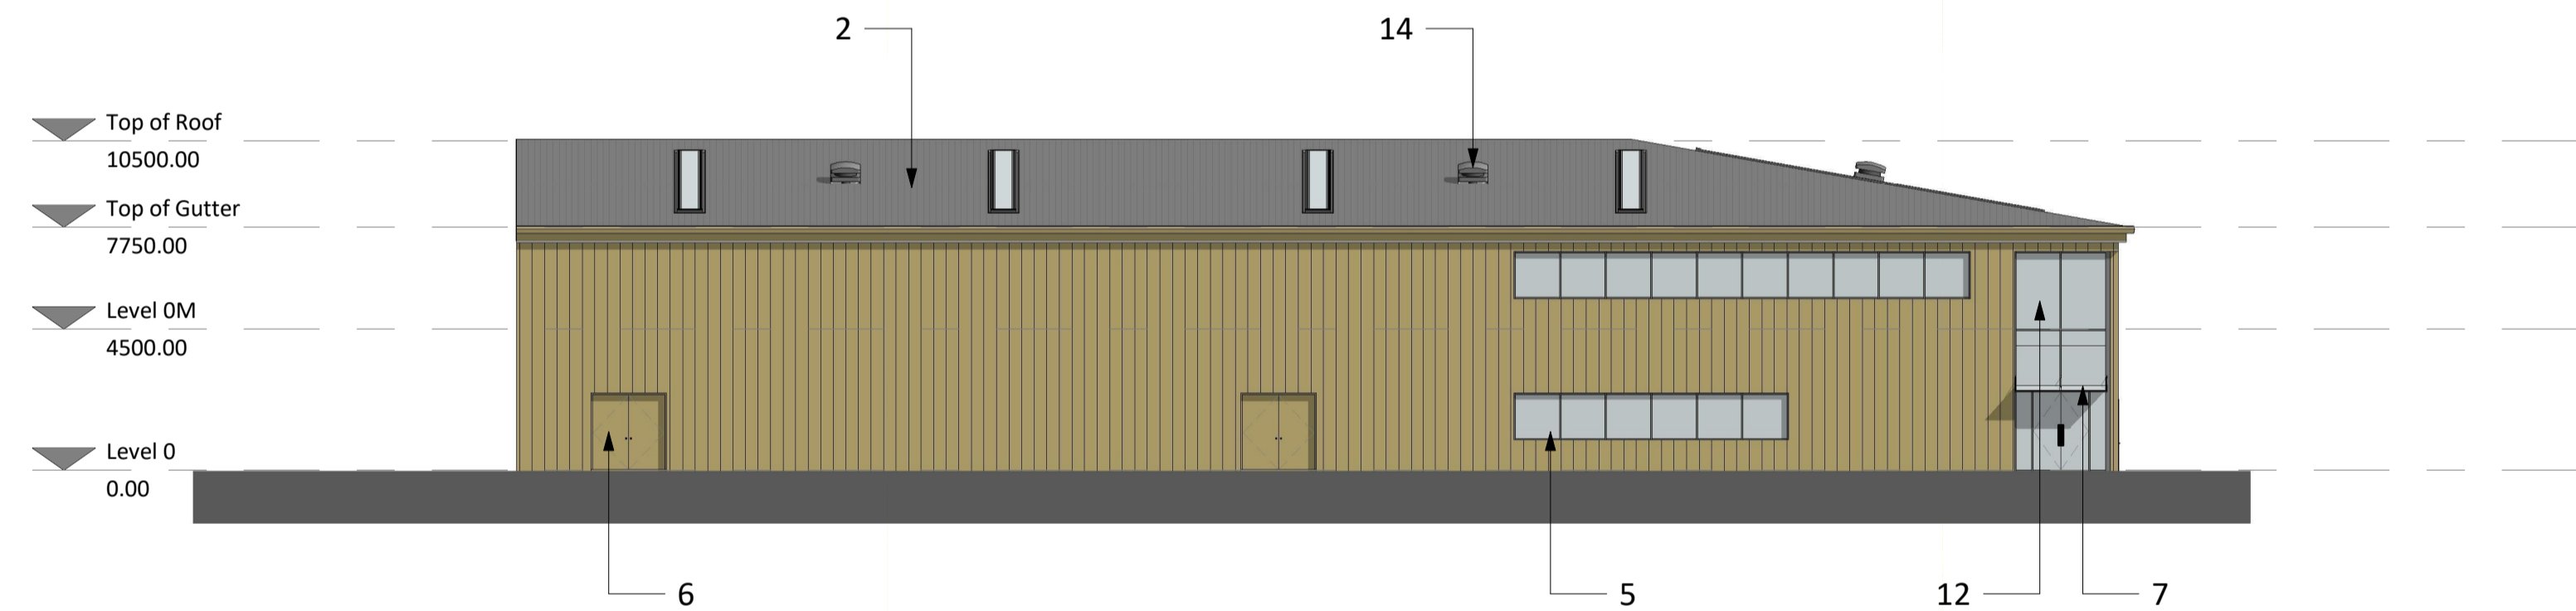

East Elevation

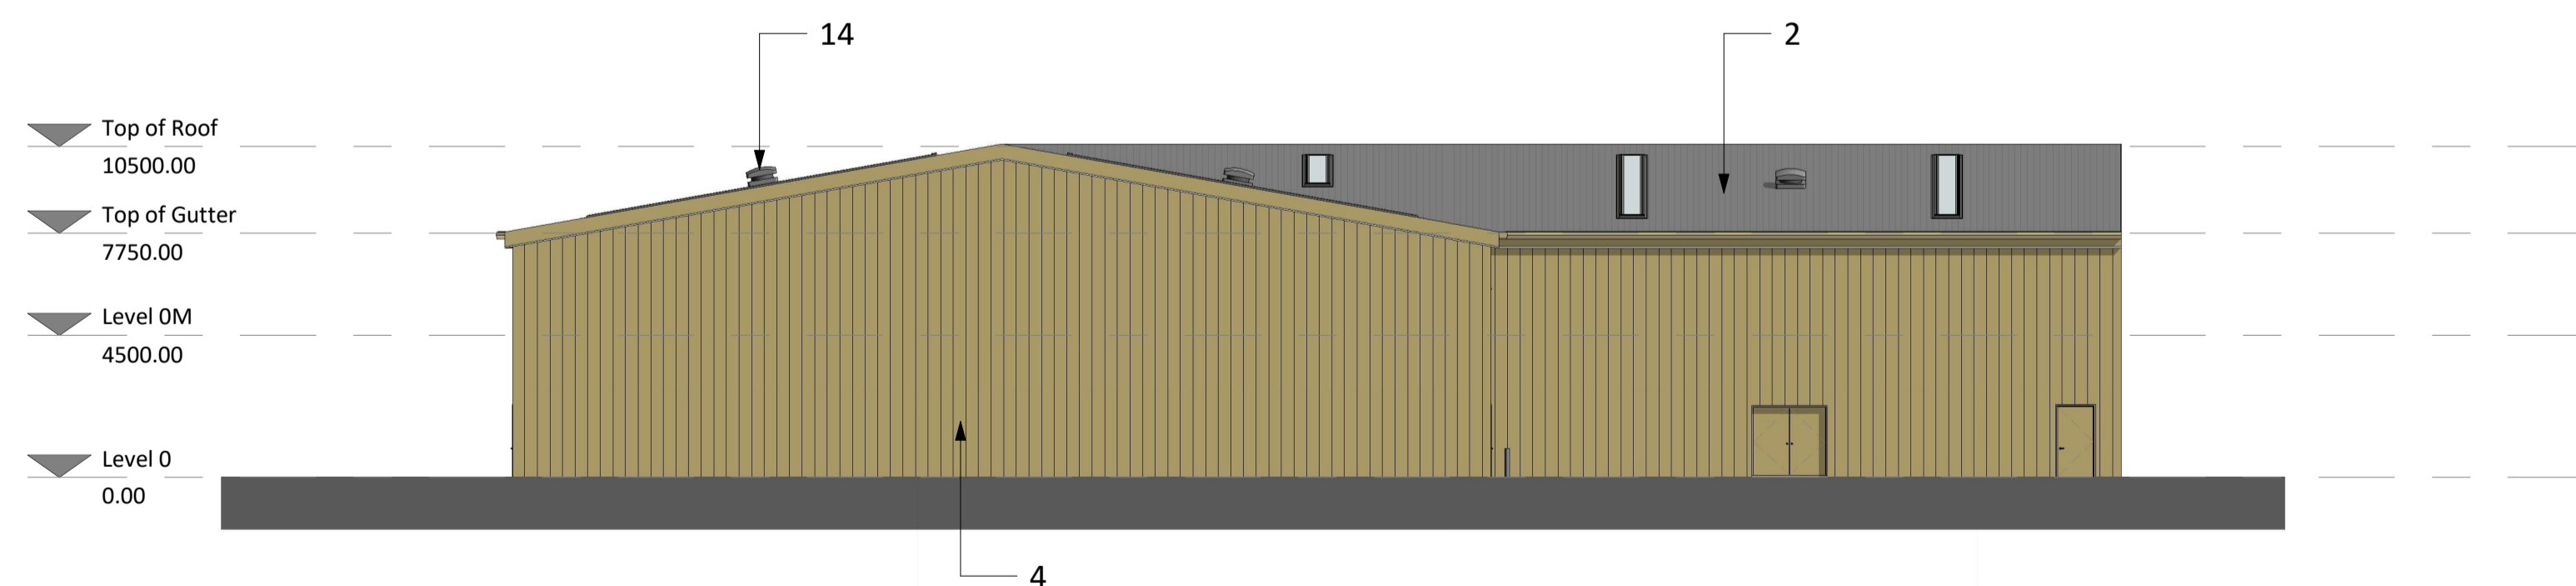

West Elevation

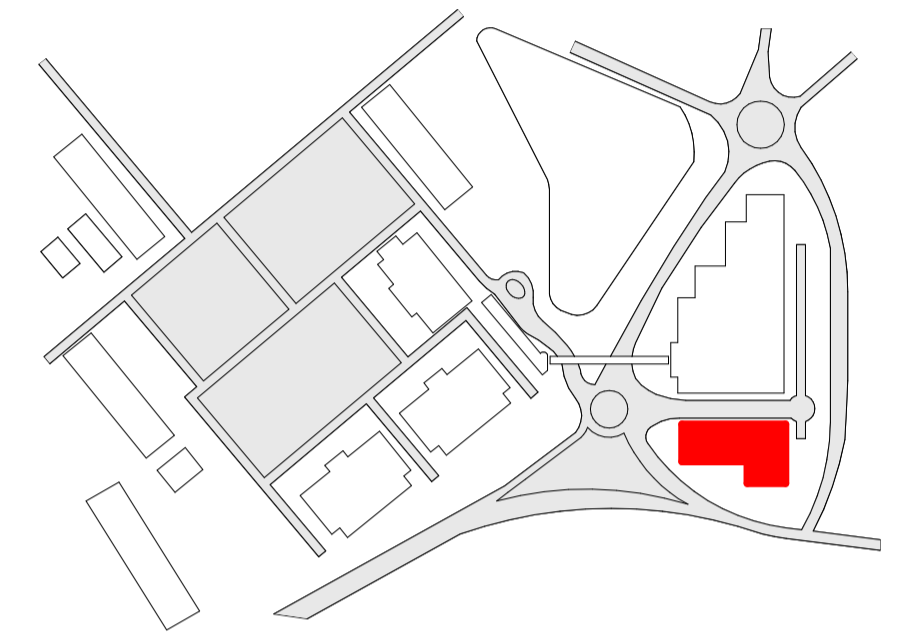


FINISHES

1. INSULATED POLYCARBONATE ROOFLIGHTS. FINISH/TRANSPARENCY TBC
2. ROOF SHEETING: BUILT-UP PROFILED METAL LINER, INSULATION & OUTER SHEET. COLOUR: PURE GREY (RAL 000 55 00).
3. POWDER COATED METAL FLASHINGS, GUTTERS, DOWN PIPES & TRIMS. COLOUR: STRAW (RAL 080 70 30)
4. WALL CLADDING: BUILT-UP PROFILED METAL LINER, INSULATION & OUTER SHEET. COLOUR: STRAW (RAL 080 70 30).
5. DOUBLE GLAZED POWDER COATED ALUMINIUM WINDOWS. COLOUR: PURE GREY (RAL 000 55 00).
6. PAINTED INSULATED TIMBER DOORS. COLOUR: STRAW (RAL 080 70 30).
7. GLAZED ENTRANCE CANOPY.
8. PALISADE FENCE AND GALVANISED STEEL GATES. (TRANSFORMER TBC.)
9. INSULATED ROLLER SHUTTER WITH INDIVIDUAL FIXED LIGHTS. COLOUR: PURE GREY (RAL 000 55 00).
10. METAL BOLLARDS. COLOUR: PURE GREY (RAL 000 55 00).
11. SPACE FOR ADVERTISEMENT
12. DOUBLE GLAZED POWDER COATED ALUMINIUM CURTAIN WALLING. COLOUR: PURE GREY (RAL 000 55 00).
13. GALVANISED VEHICLE BARRIERS.
14. M&E ROOF COWL. COLOUR: PURE GREY (RAL 000 55 00).

MASTERPLAN 2022


PROPOSED ELEVATIONS - BUILDING 75

 


Drawn By:	Checked By:	Authorised By:	Issue Status:	Revision By:	Rev Auth By:	1 Castle Yard Richmond London TW10 6TF t: +44 (0) 20 8332 3900 email: info@mydn-a.com www.mydn-a.com
PM	ES	SMc	Planning			
Date	Scale	Drawing No.	Revision date:	Rev		
28/02/2022	1 : 200@A1	MERLIN - DNA - 75 - EL - DR - A - 20900				




North Elevation

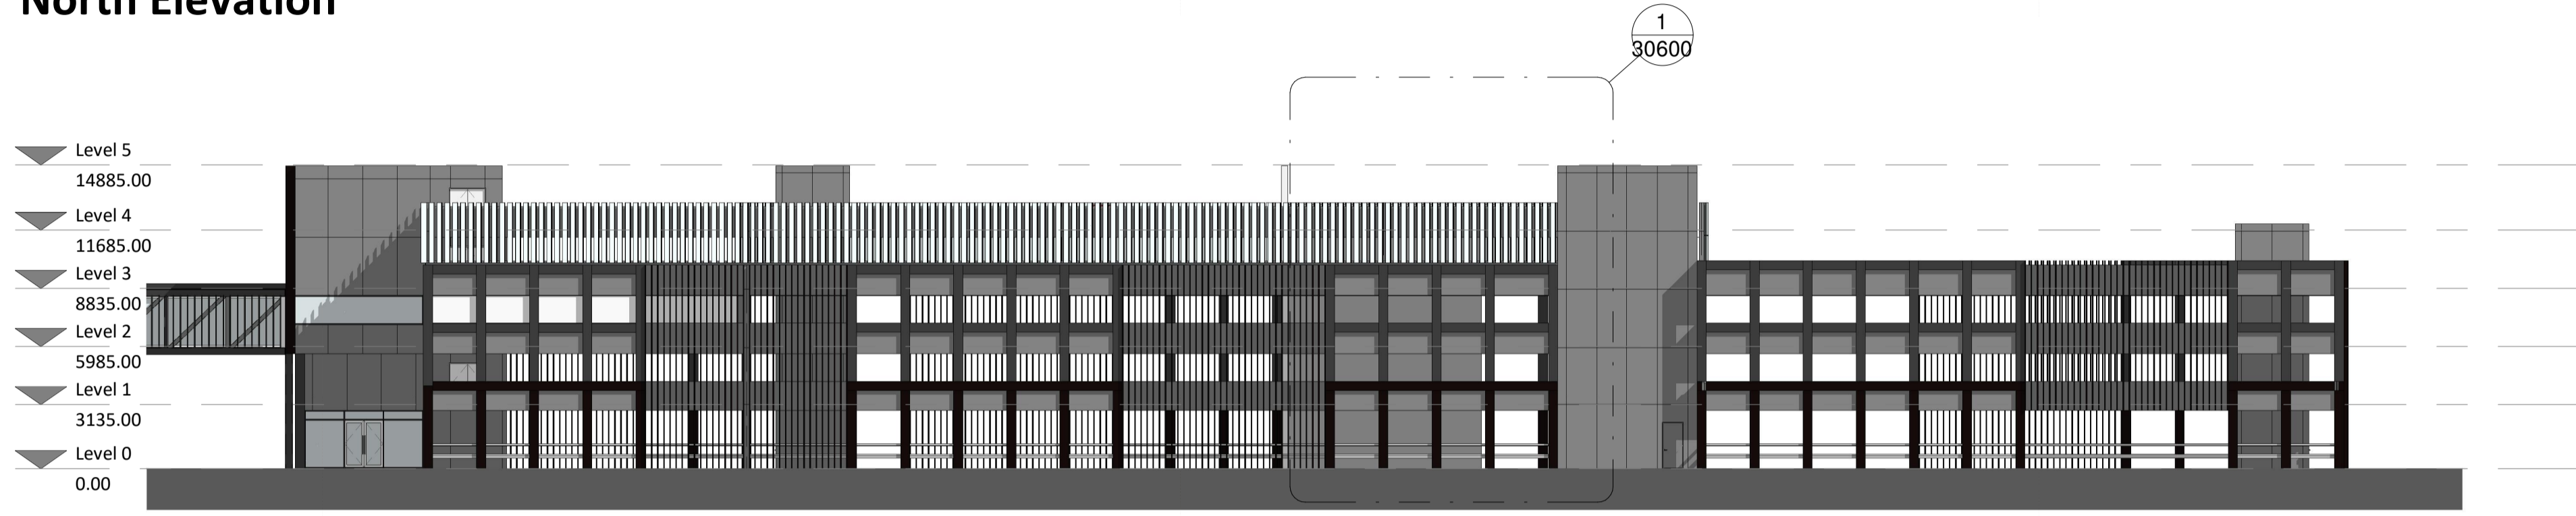


South Elevation

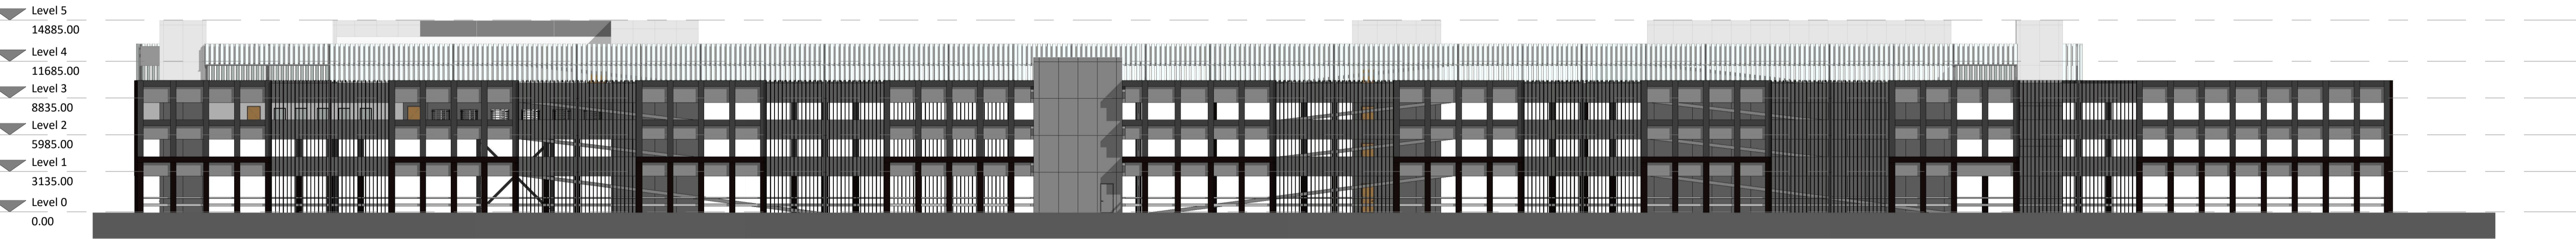

East Elevation

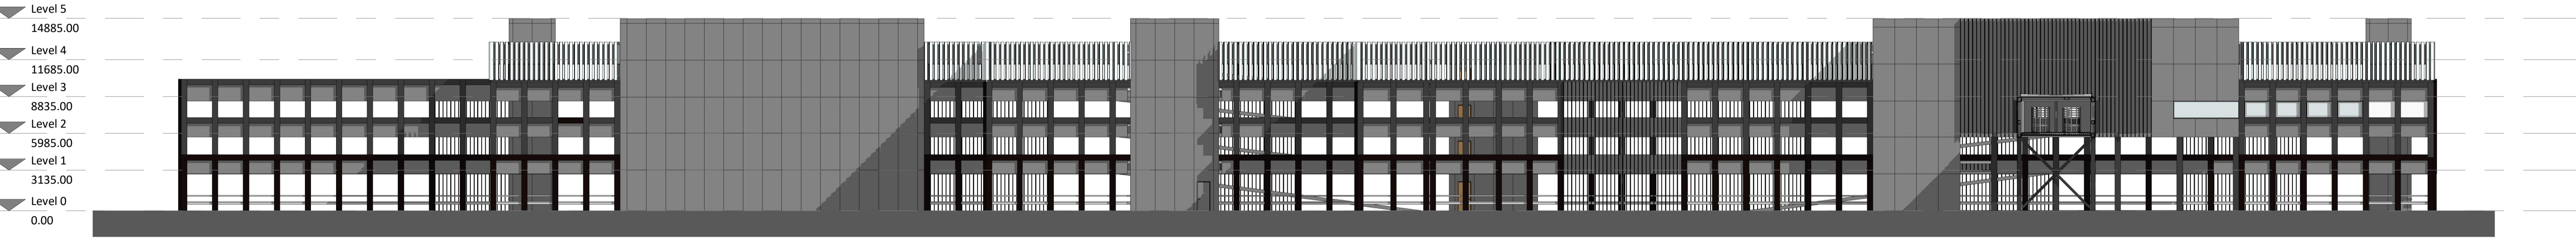


West Elevation

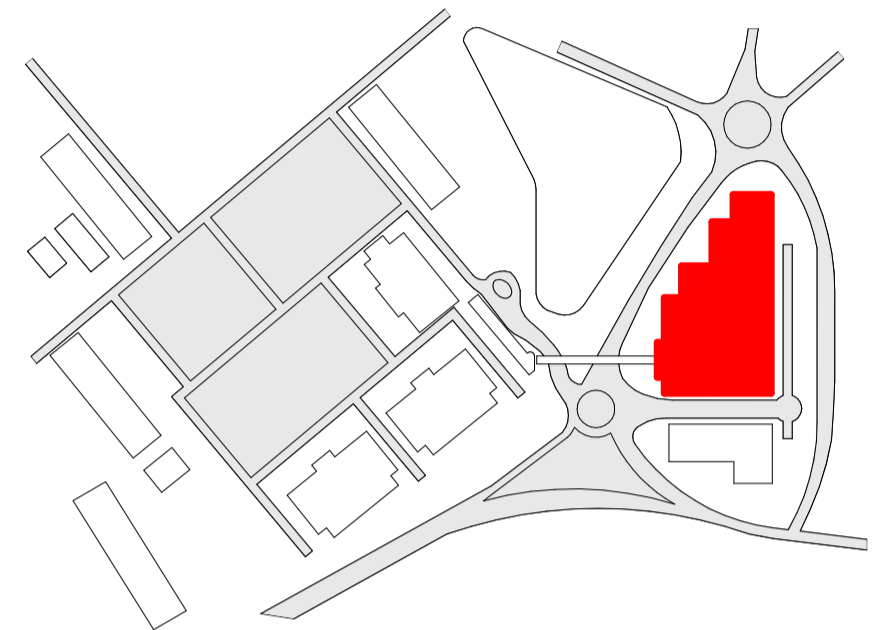

MASTERPLAN 2022

PROPOSED ELEVATIONS (SHEET 1) - BUILDING 80

 

Drawn By:	Checked By:	Authorised By:	Issue Status:	Revision By:	Rev Auth By:	1 Castle Yard Richmond London TW10 6TF t: +44 (0) 20 8332 3900 email: info@mydn-a.com www.mydn-a.com
PM	ES	SMc	Planning			
Date	Scale	Drawing No.	Revision date:	Rev		
28/02/2022	1 : 250@A1	MERLIN - DNA - 80 - EL - DR - A - 20600				