


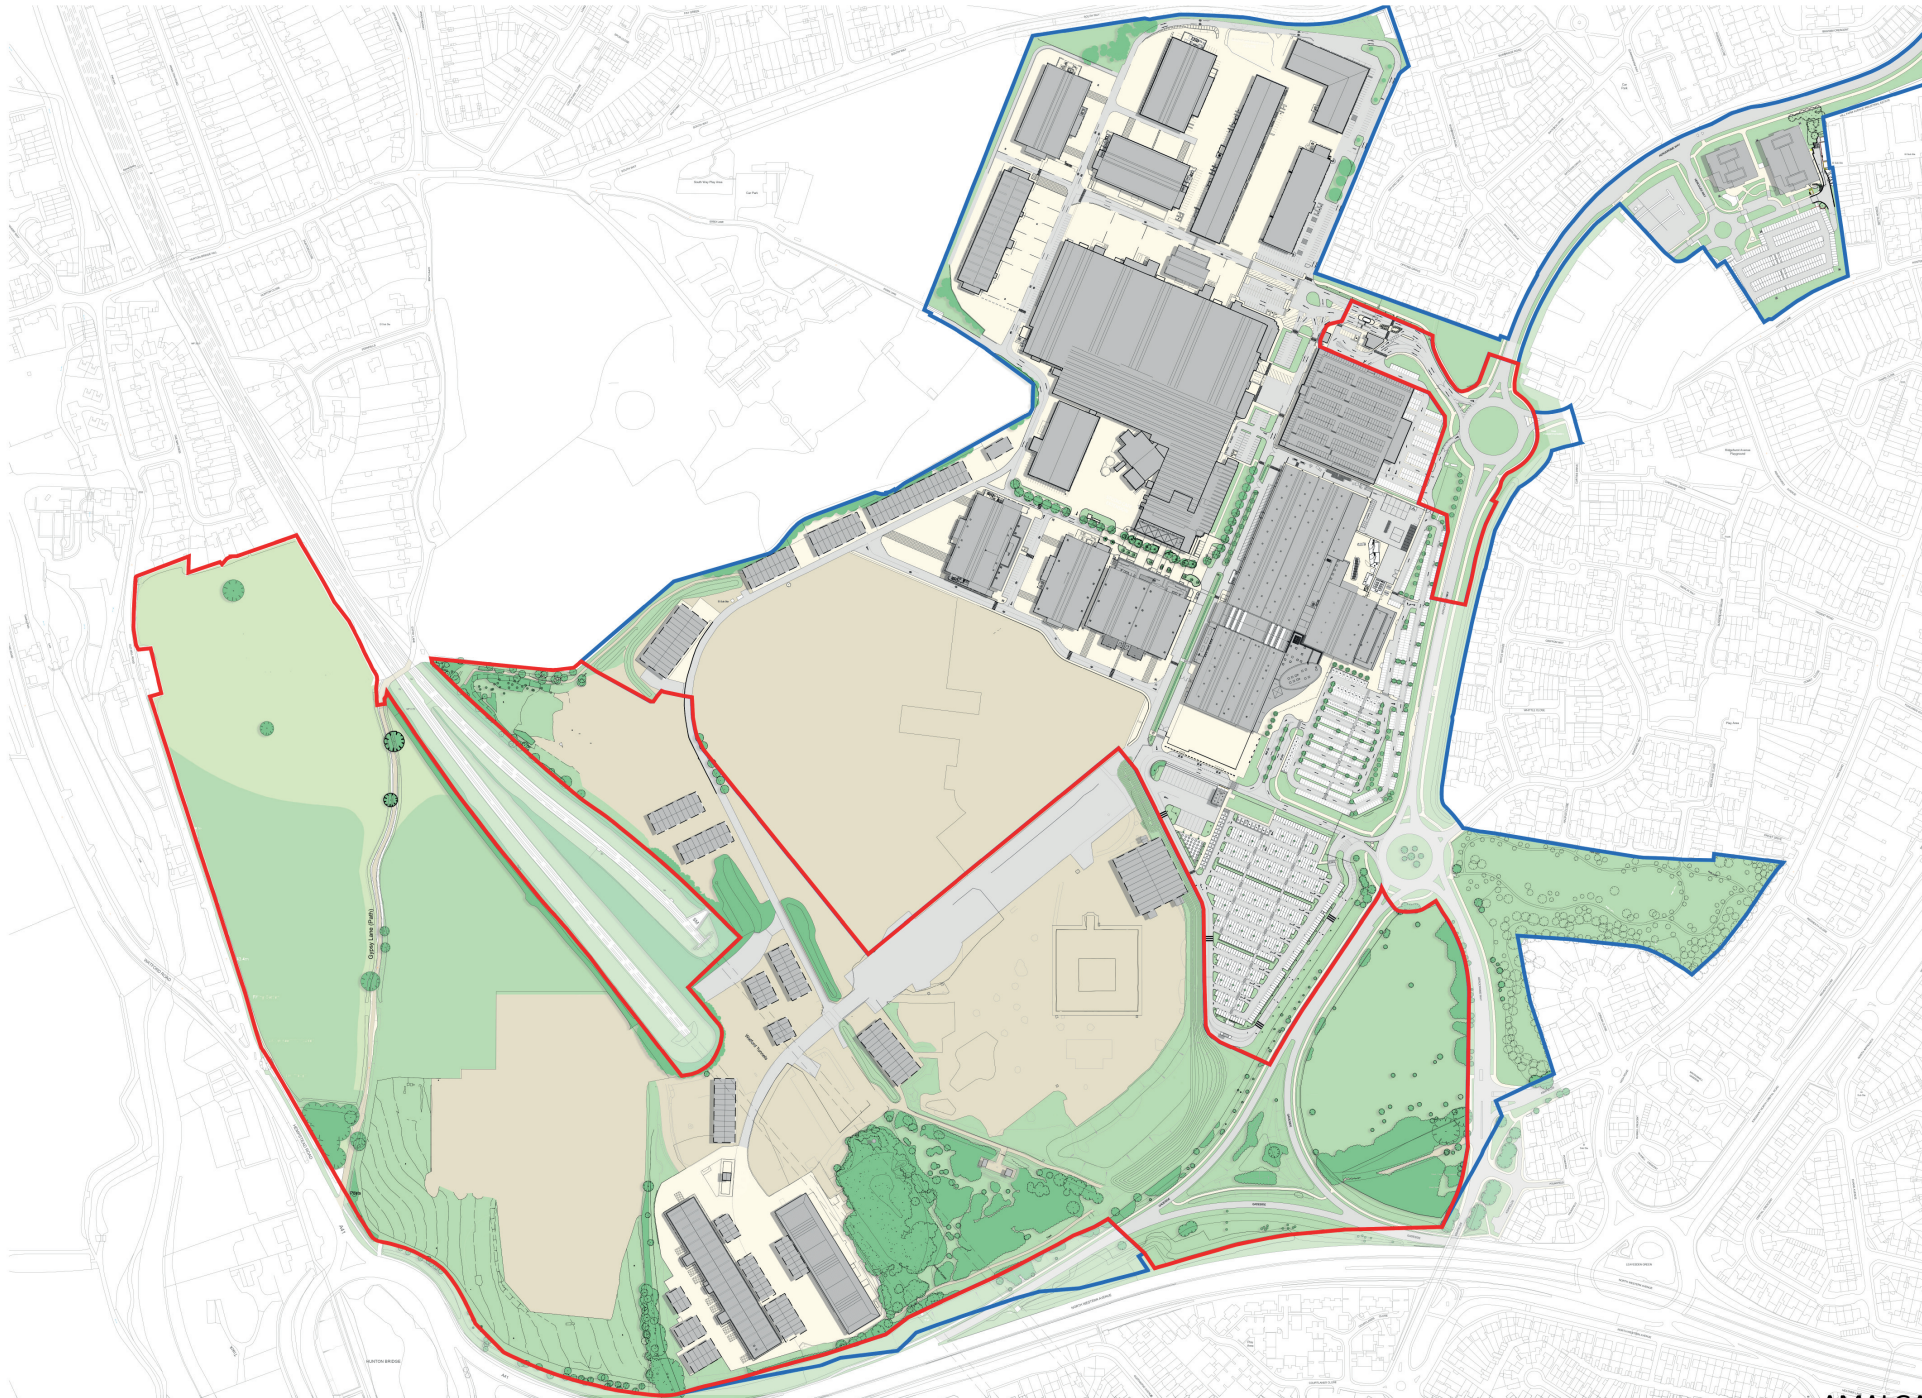

- █ APPLICATION BOUNDARY
- █ OTHER LAND WITHIN THE OWNERSHIP OF WBSL
- █ BUILDINGS
- █ PAVEMENTS/HARD STANDING
- █ BACKLOTS
- █ VEGETATION/TREES
- █ TEMPORARY STRUCTURES



**MASTERPLAN 2022**

**AMALGAMATED SITE PLAN**



Drawn By:	Checked By:	Authorised By:	Issue Status:	Revision By:	Rev Auth By:	1 Castle Yard Richmond London TW10 6TF
BA	ES	SMc	Planning			t: +44 (0) 20 8332 3900
Date:	Scale:	Drawing No.:	Revision date:	Rev:		email: info@mydna.com
28/02/2022	1 : 2500@A1	MERLIN - DNA - ZZ - 00 - DR - A - 00001				www.mydna.com