


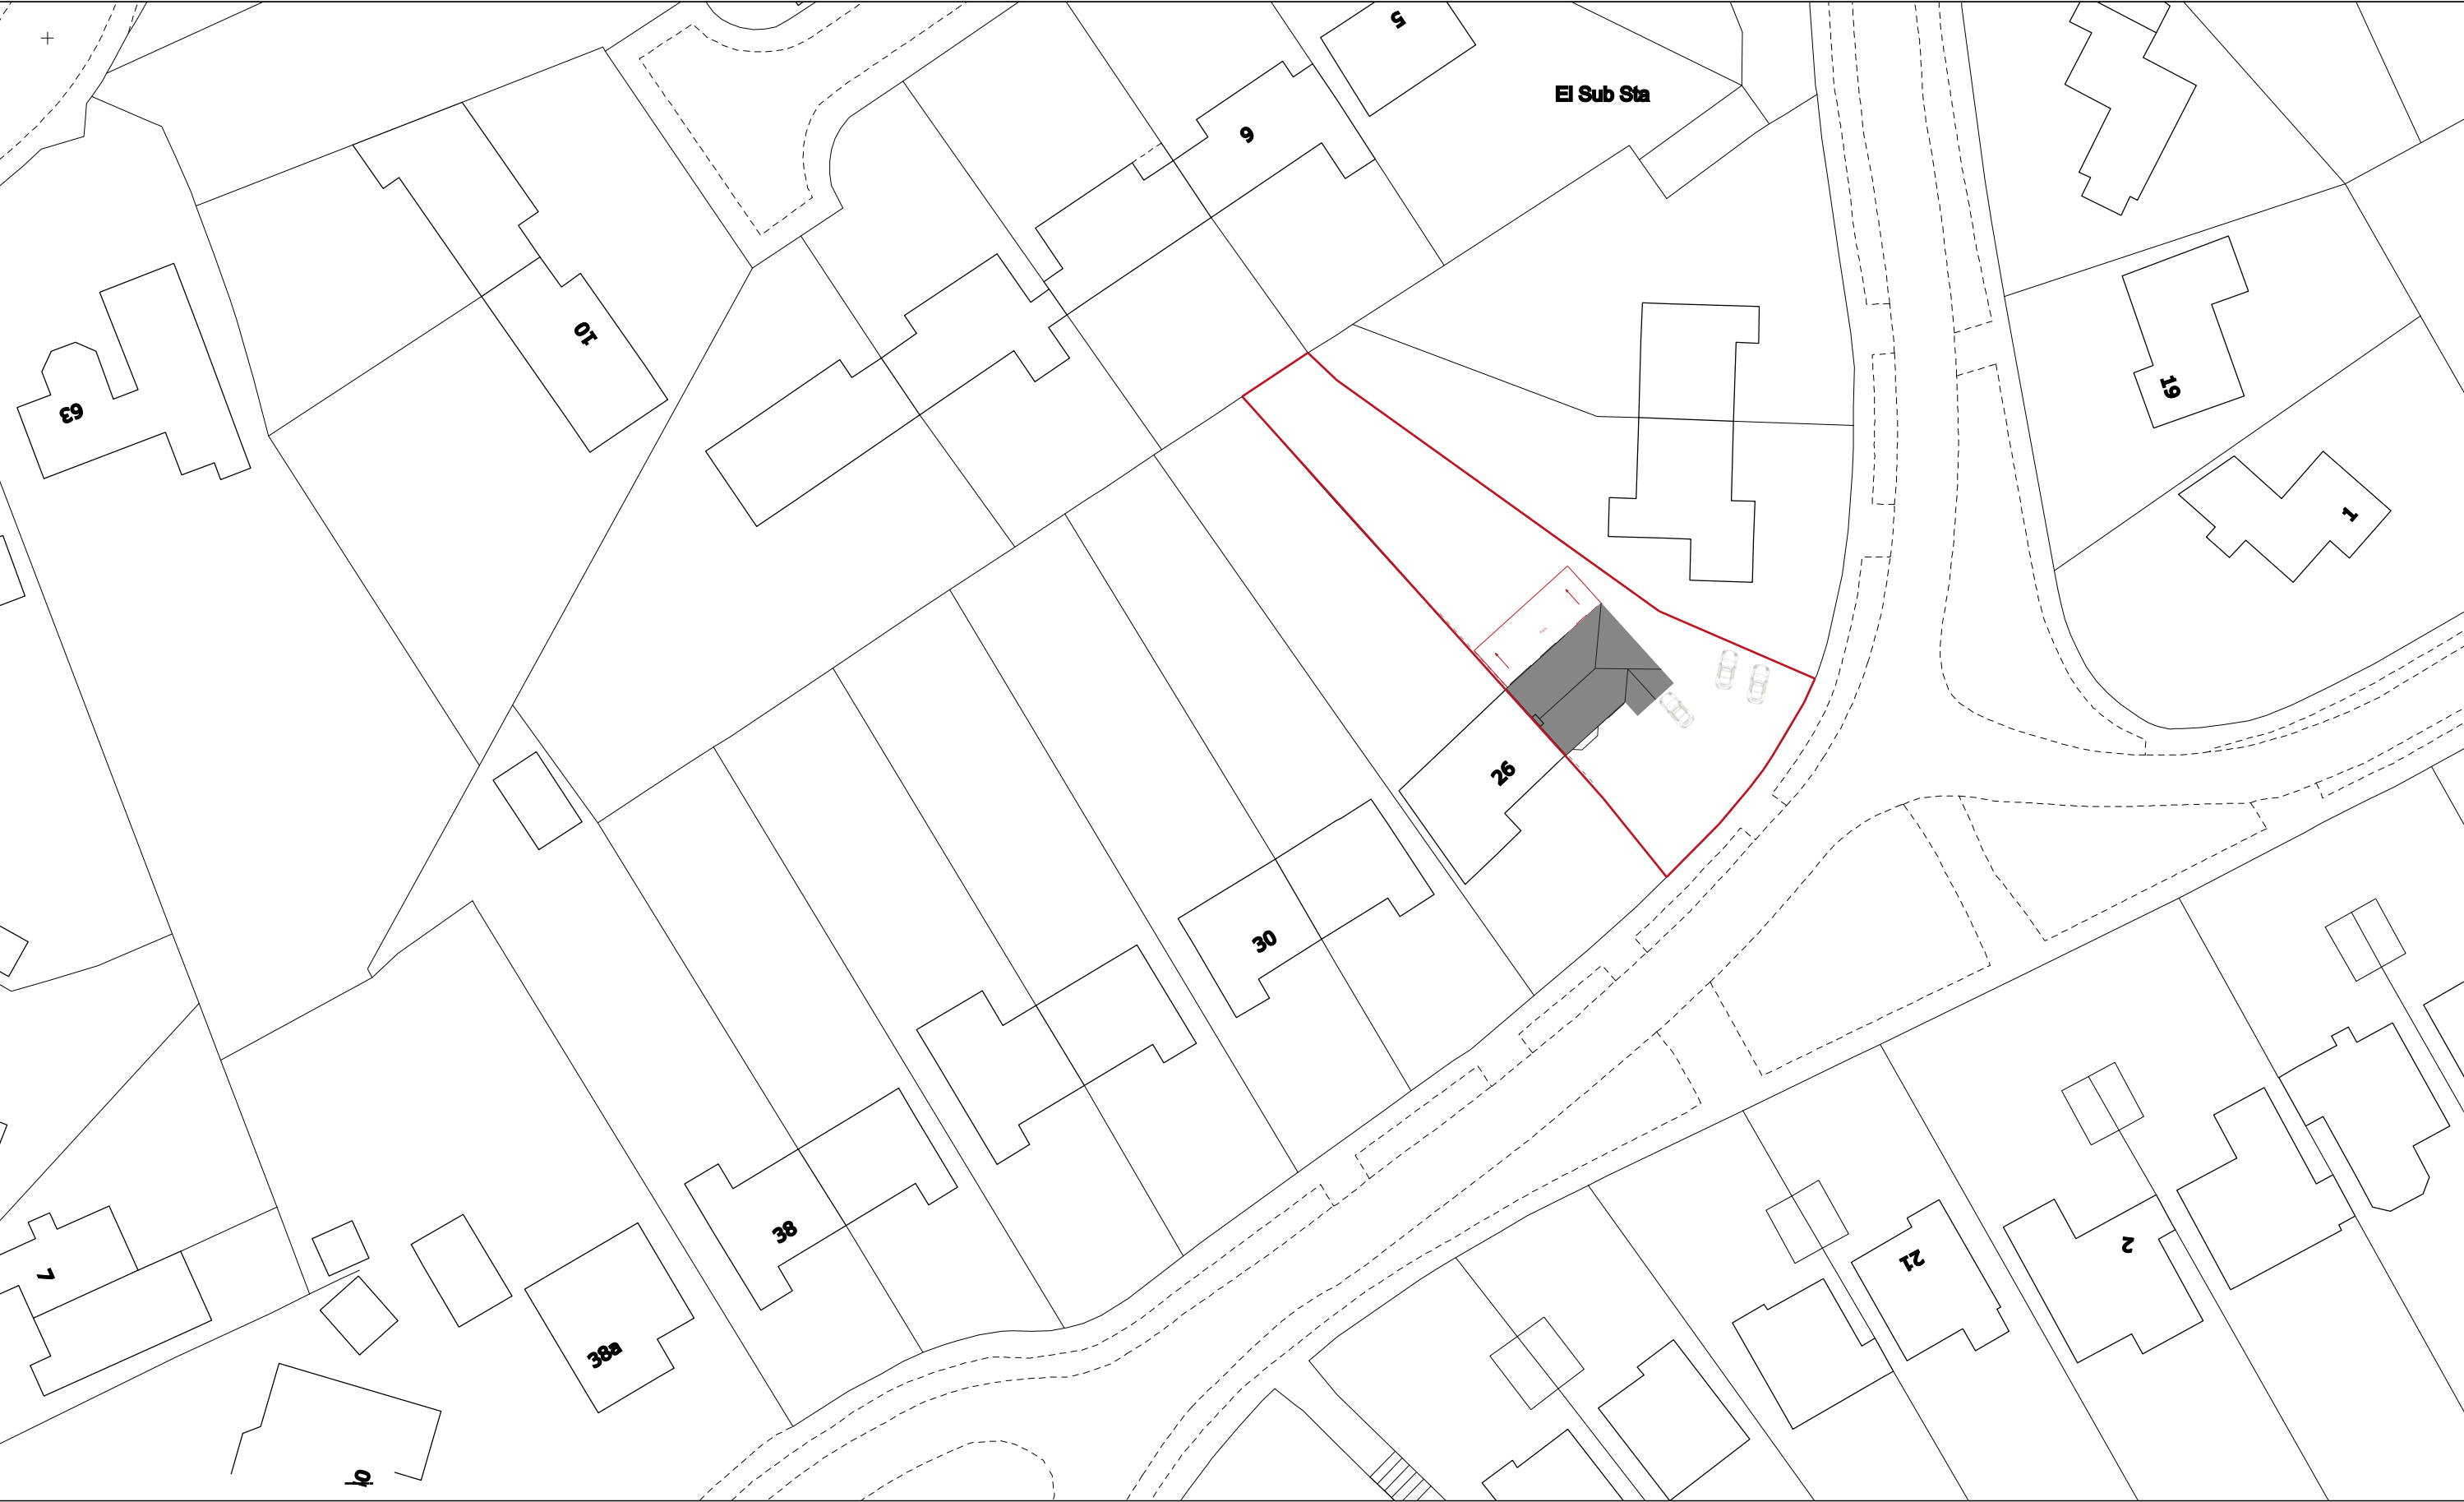


Block Plan (24 Sherfield Ave)







PROPOSED FRONT ELEVATION

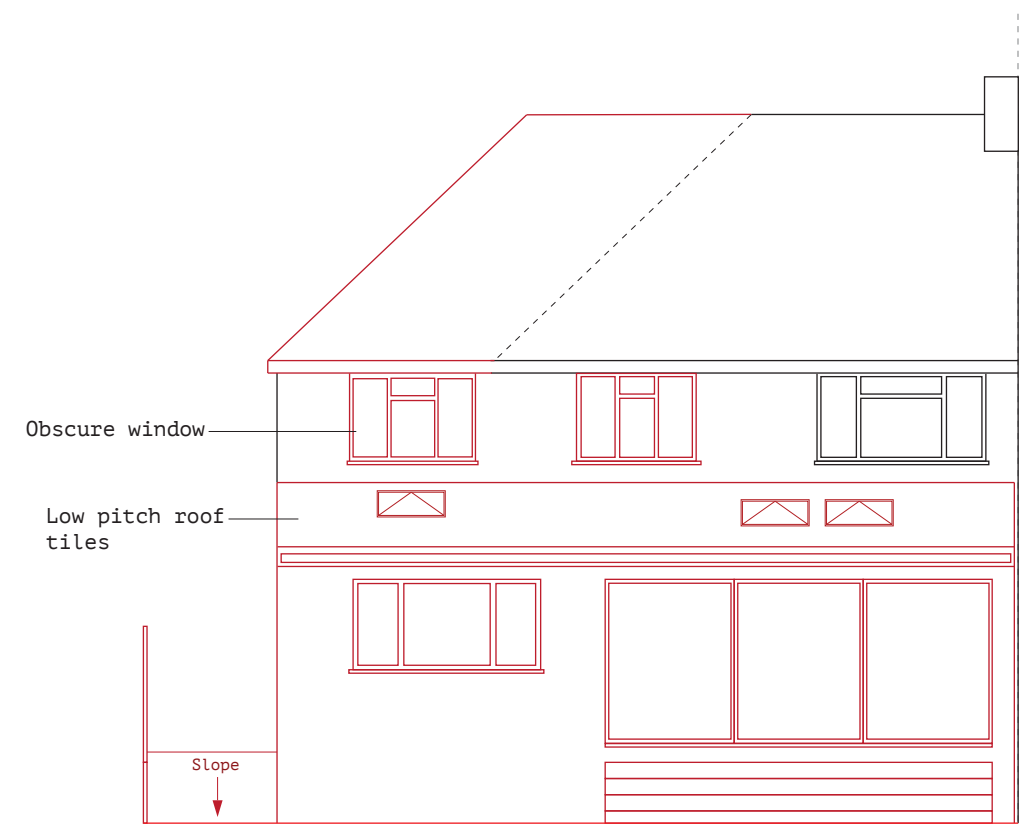


PROPOSED REAR ELEVATION

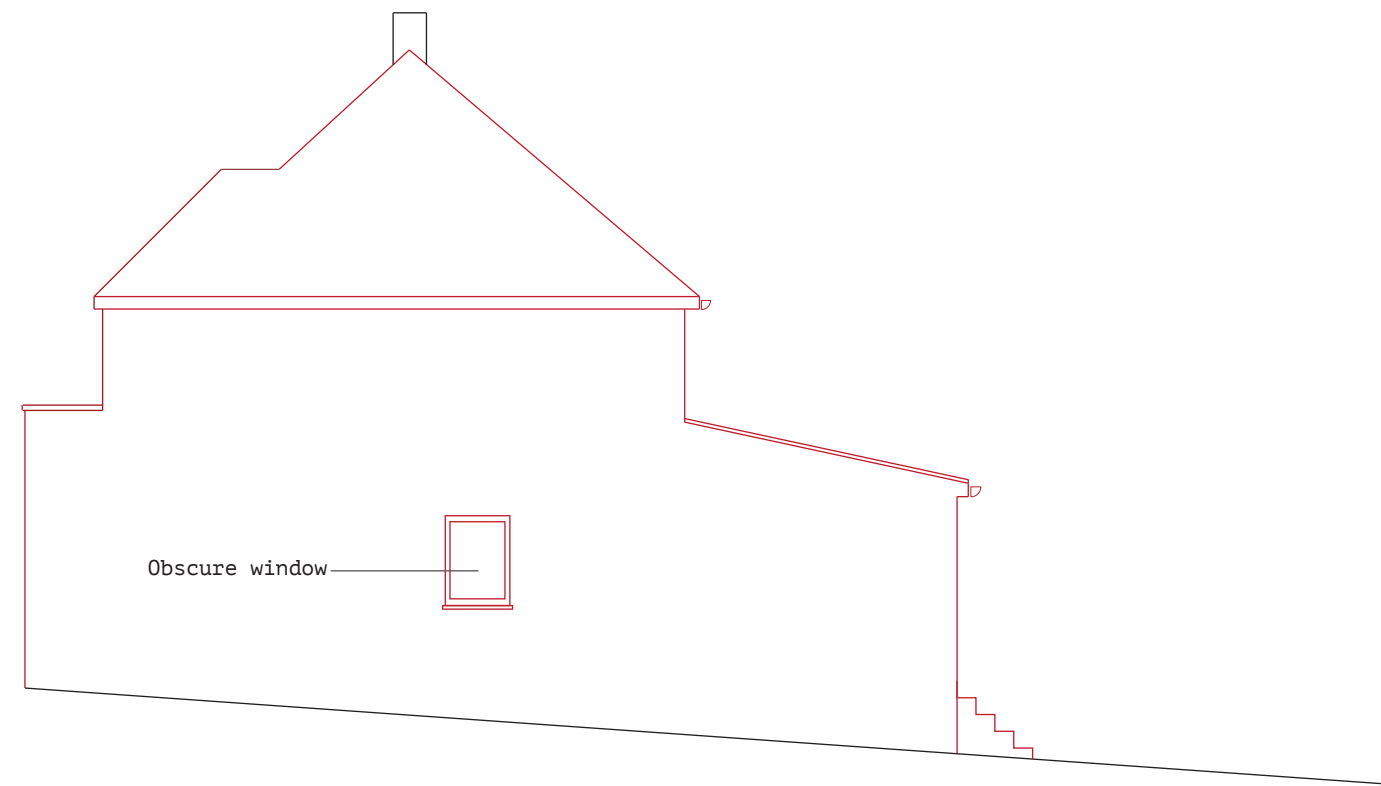


PROPOSED SIDE ELEVATION

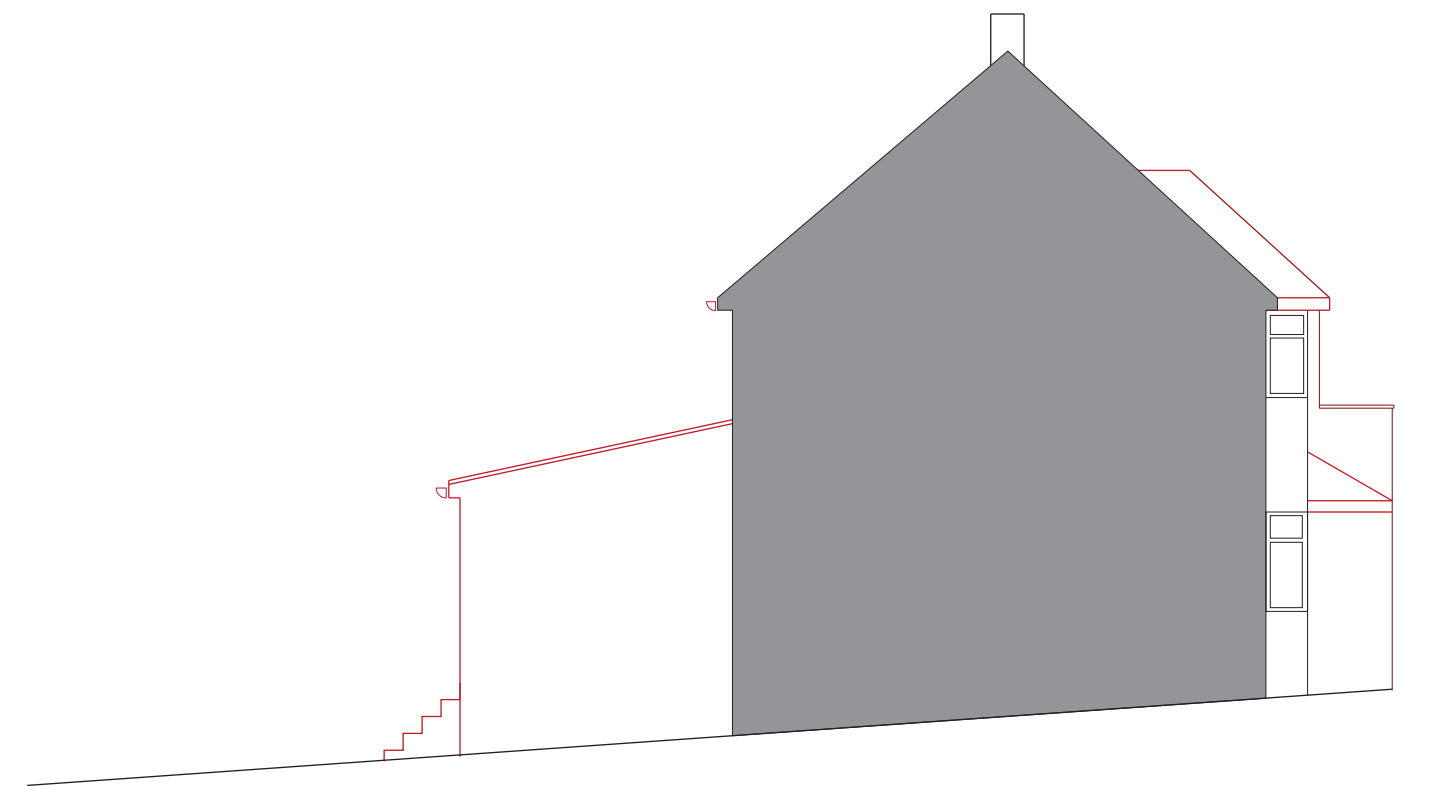


PROPOSED SIDE ELEVATION

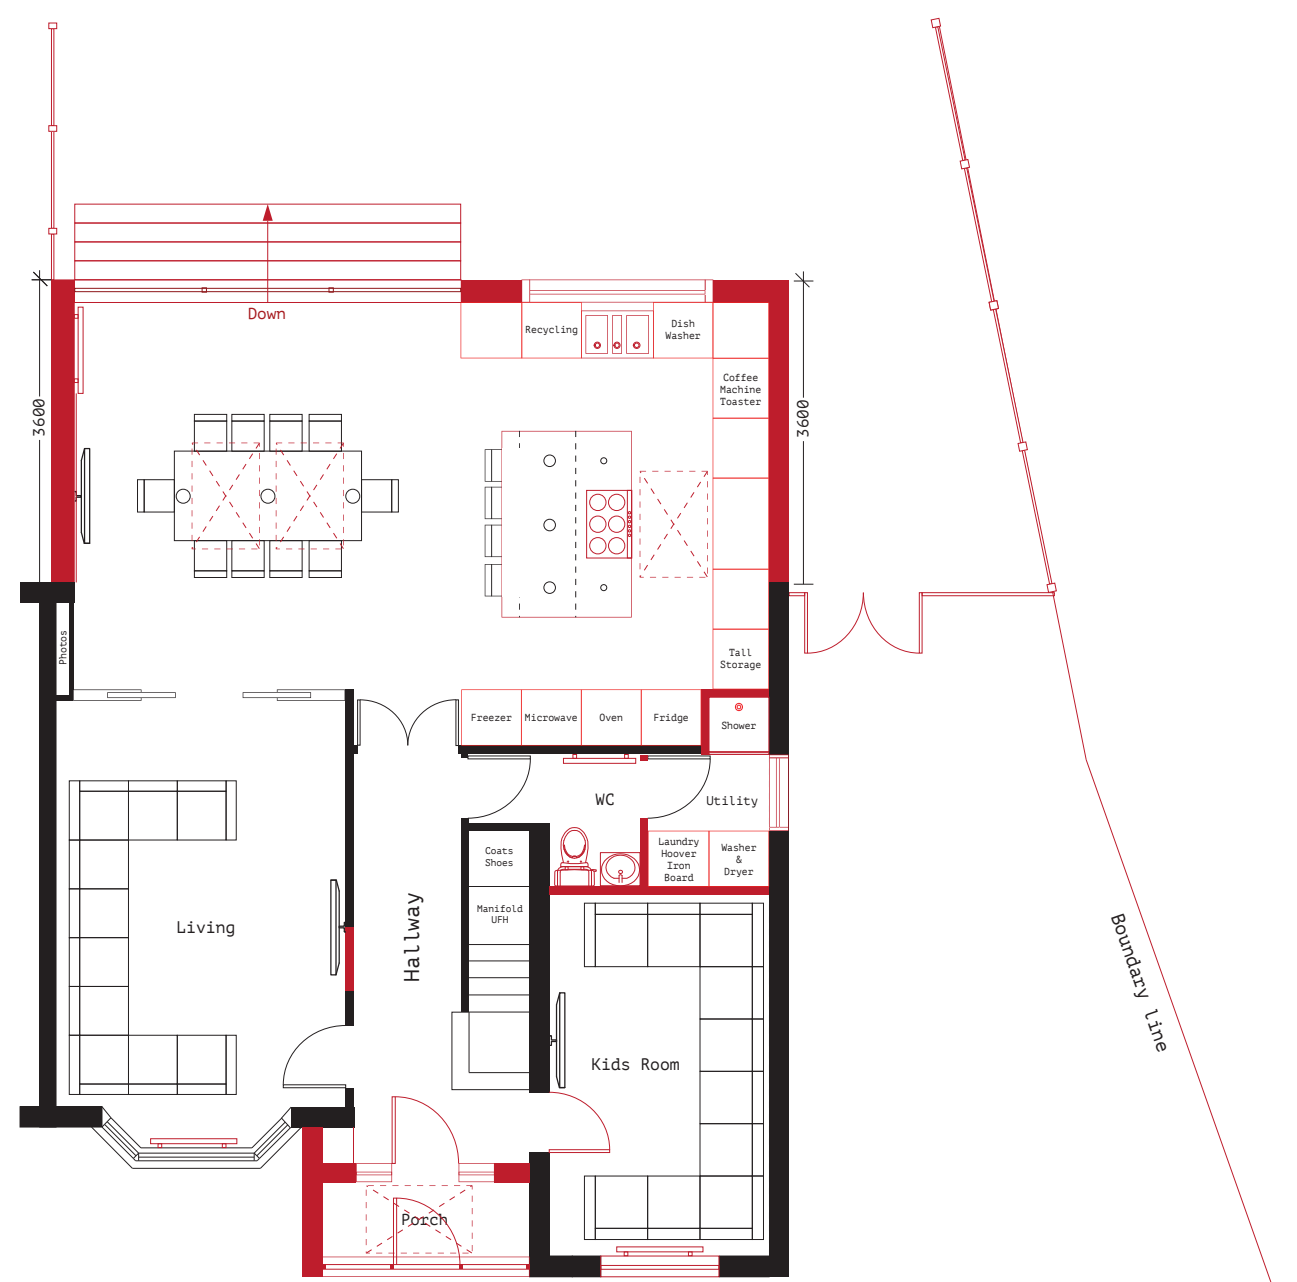


PROPOSED GROUND FLOOR PLAN

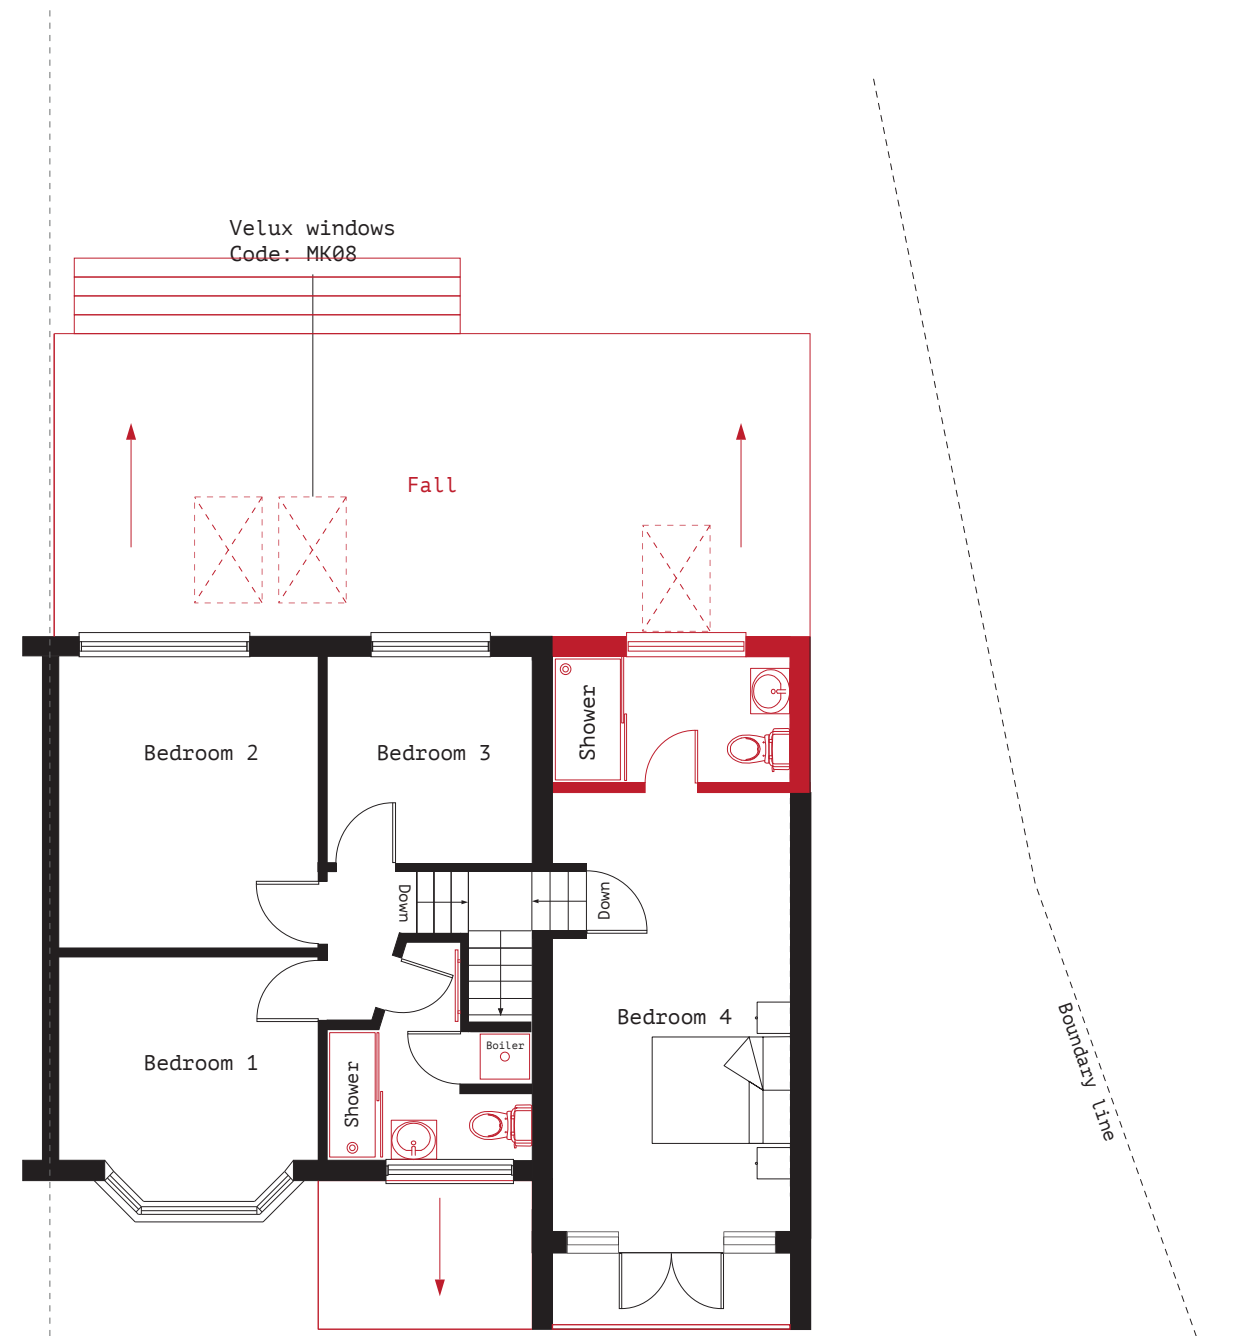

PROPOSED FIRST FLOOR PLAN

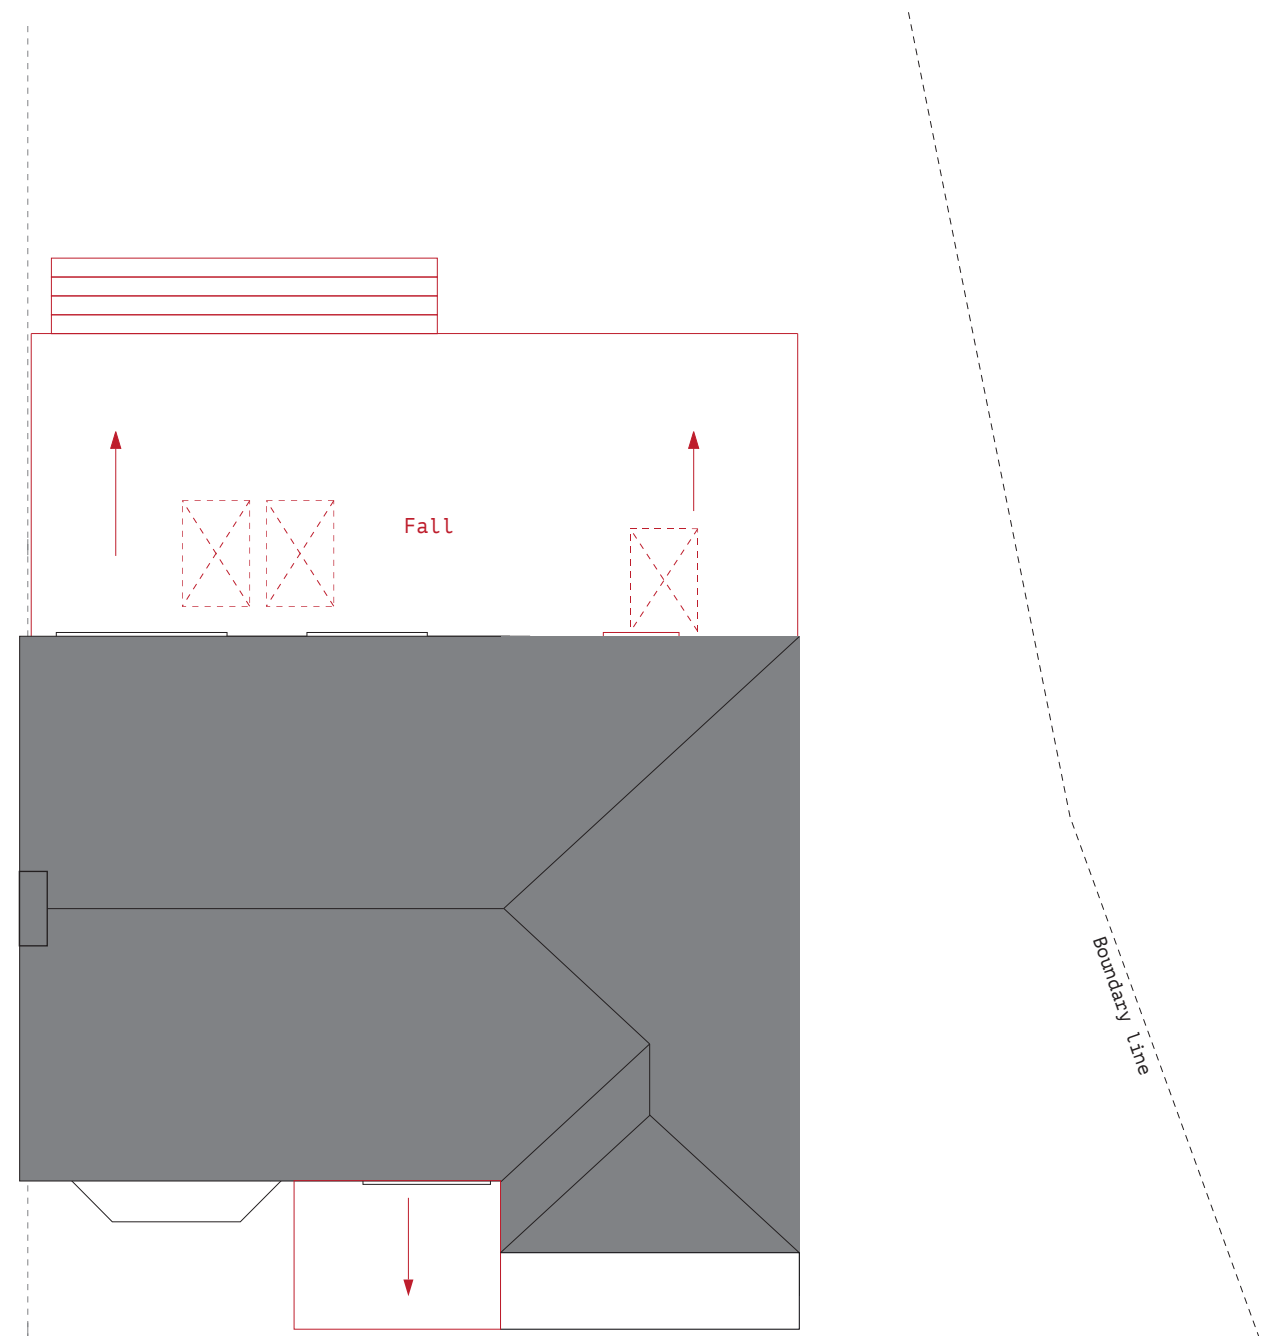

PROPOSED ROOF PLAN

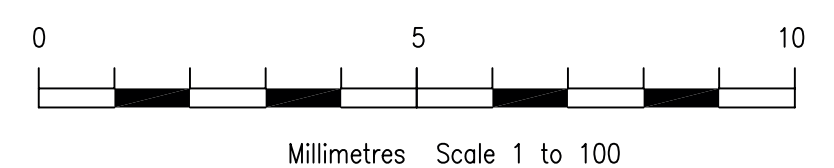





EXISTING FRONT ELEVATION




EXISTING REAR ELEVATION

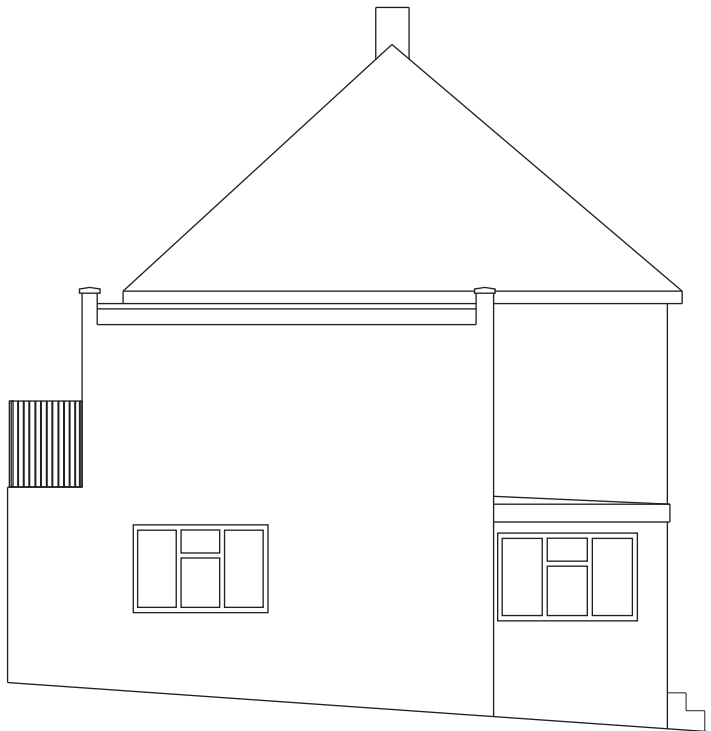


EXISTING SIDE ELEVATION

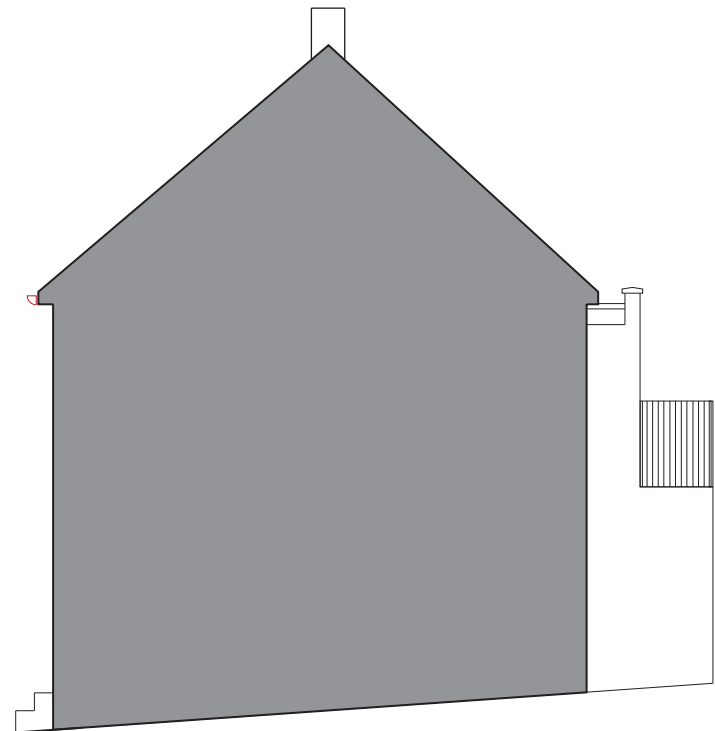


EXISTING SIDE ELEVATION

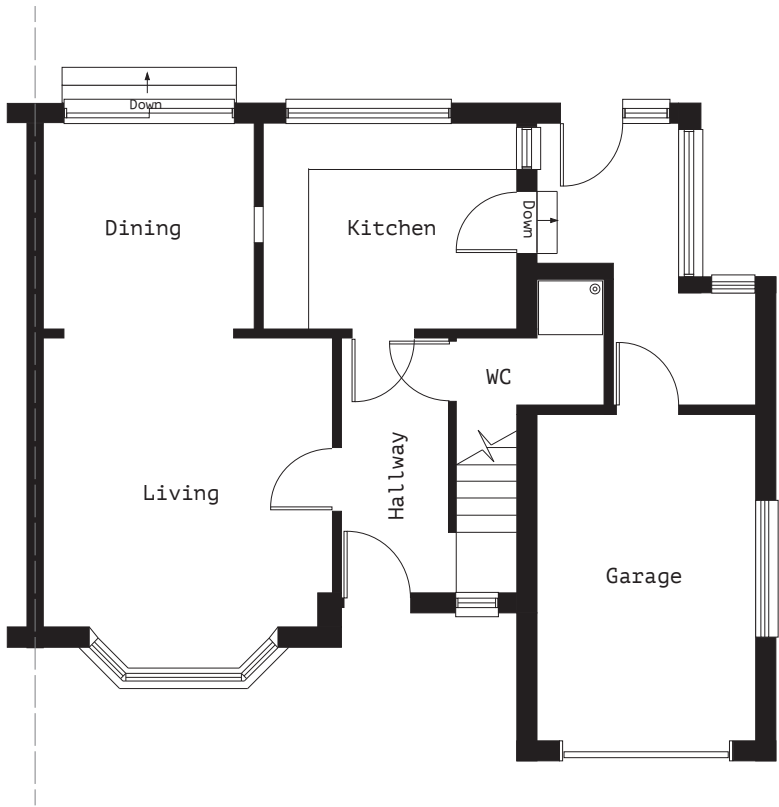


EXISTING GROUND FLOOR PLAN

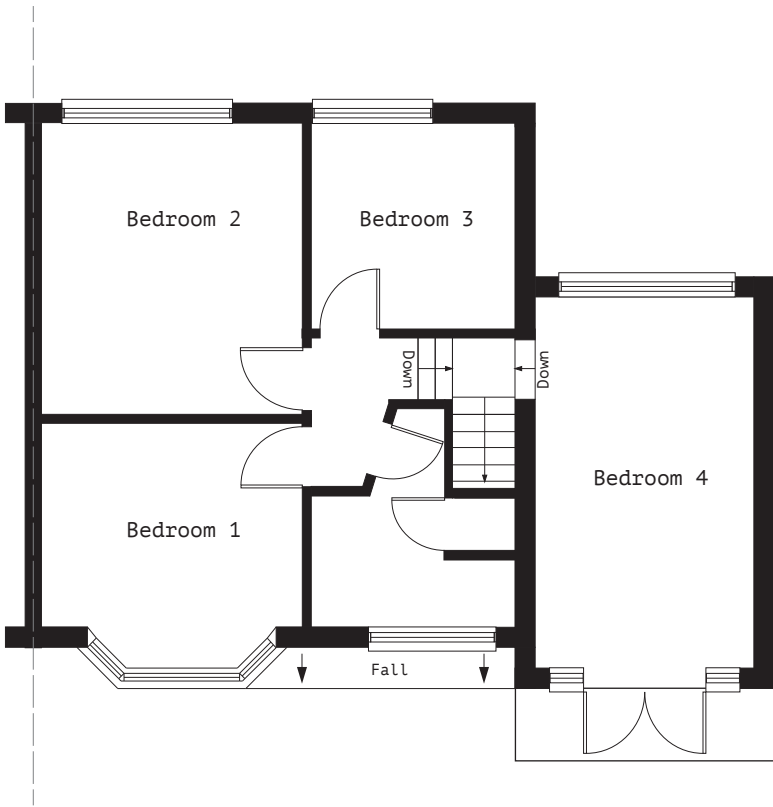

EXISTING FIRST FLOOR PLAN

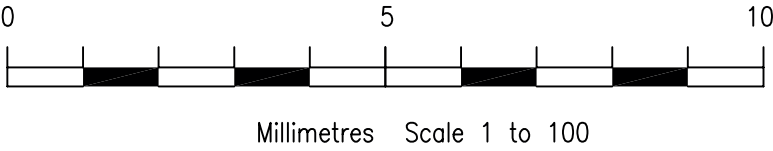



STUDIO ONE  
ARCHITECTURE

Drawing No: KV005  
Client: Kishor Vithlani  
Project: 24 Sherfield Ave  
Rickmansworth  
WD3 1NL  
Drawing: Existing Drawings

Scale: 1:100 @ A2  
Date: September 2020  
Drawing by: V S Rayat  
(Studio One  
Architecture)

These drawings should be approved by local  
Authority before works commence on site.

This drawing is copyright and should not be  
reproduced without the permission of the  
Architects.

Tel: +44 7939 948 331  
Web: [www.studio1architecture.com](http://www.studio1architecture.com)  
Email: [design@studio1architecture.com](mailto:design@studio1architecture.com)