


Ordnance Survey, (c) Crown Copyright 2019. All rights reserved. Licence number 100022432

1

Location plan

1 : 2500

Farris Associates Ltd Design Development and Planning Consultants E: farris.associates@icloud.com T: 01442 390098		PROJECT Holly Hedges, Olleberrie Lane, Sarratt, WD3 4NU		CLIENT Mr and Mrs Thompson		
Code	Status	SHEET	Date	Project Number	Scale (@ A4)	REV
SUITABILITY DESCRIPTION	PURPOSE OF ISSUE		Issue Date	1483	1 : 2500	
		Location Plan	Drawn by	DRAWING NUMBER		
			Checked by	Author	P/08	
			Checker			

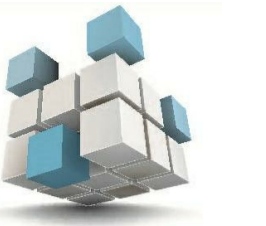

Farris Associates Ltd.

Notes

All dimensions to be checked on site.
For drawing scales please refer to scale blocks
All dimensions and levels are to be checked on site prior to commencement of any works.
The contractor is to locate all existing services which may be affected by the works and where necessary maintain temporary diversions and protect such existing services.
THIS DRAWING IS THE COPYRIGHT OF FARRIS ASSOCIATES LTD AND MUST NOT BE USED IN CONJUNCTION WITH ANY OTHER PROJECT IN WHOLE OR IN PART WITHOUT PRIOR WRITTEN CONSENT

Existing Dwelling Footprint 147m²
Volume 631m³

Rev	Description	Date

CODE	SUITABILITY DESCRIPTION
------	-------------------------

STATUS	PURPOSE OF ISSUE
--------	------------------


Farris Associates Ltd
T: 01442 390098 E: farris.associates@icloud.com

PROJECT
Holly Hedges, Olleberrie Lane,
Sarratt, WD3 4NU


TITLE
Existing Dwelling

CLIENT
Mr and Mrs Thompson

DRAWN BY RB	CHECKED BY RLF	DATE May 2019
SCALE (@ A1) 1 : 200		PROJECT NUMBER 1483
DRAWING NUMBER P/01	REV A	

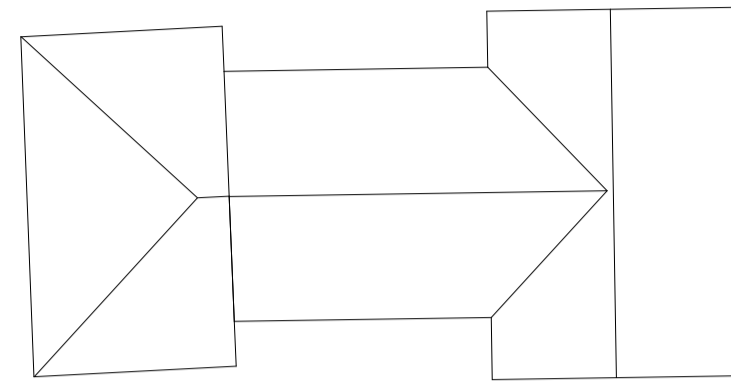


1 01 First Floor - Existing
1 : 200

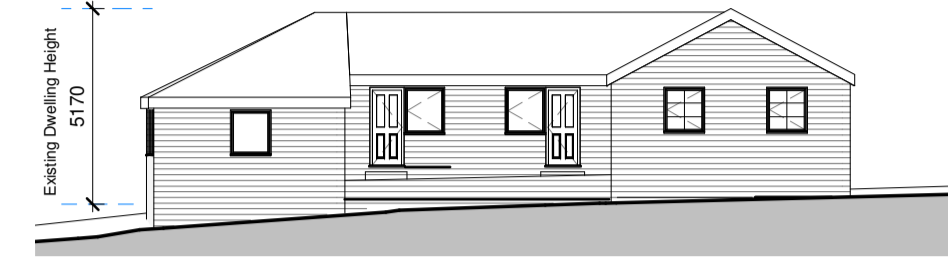

3 Existing Front Elevation
1 : 200




4 Existing North Elevation
1 : 200

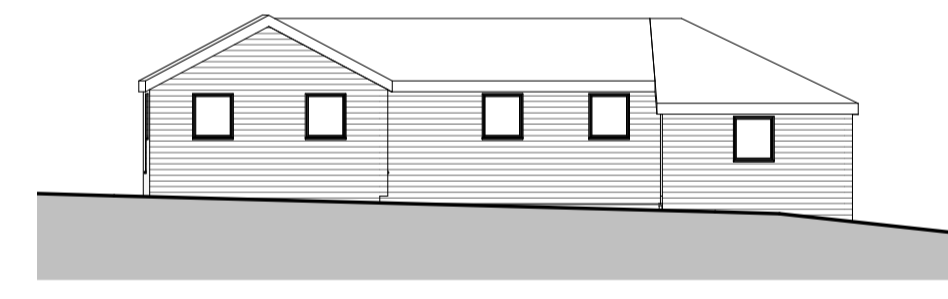

5 Existing Rear Elevation
1 : 200




6 Existing South Elevation
1 : 200

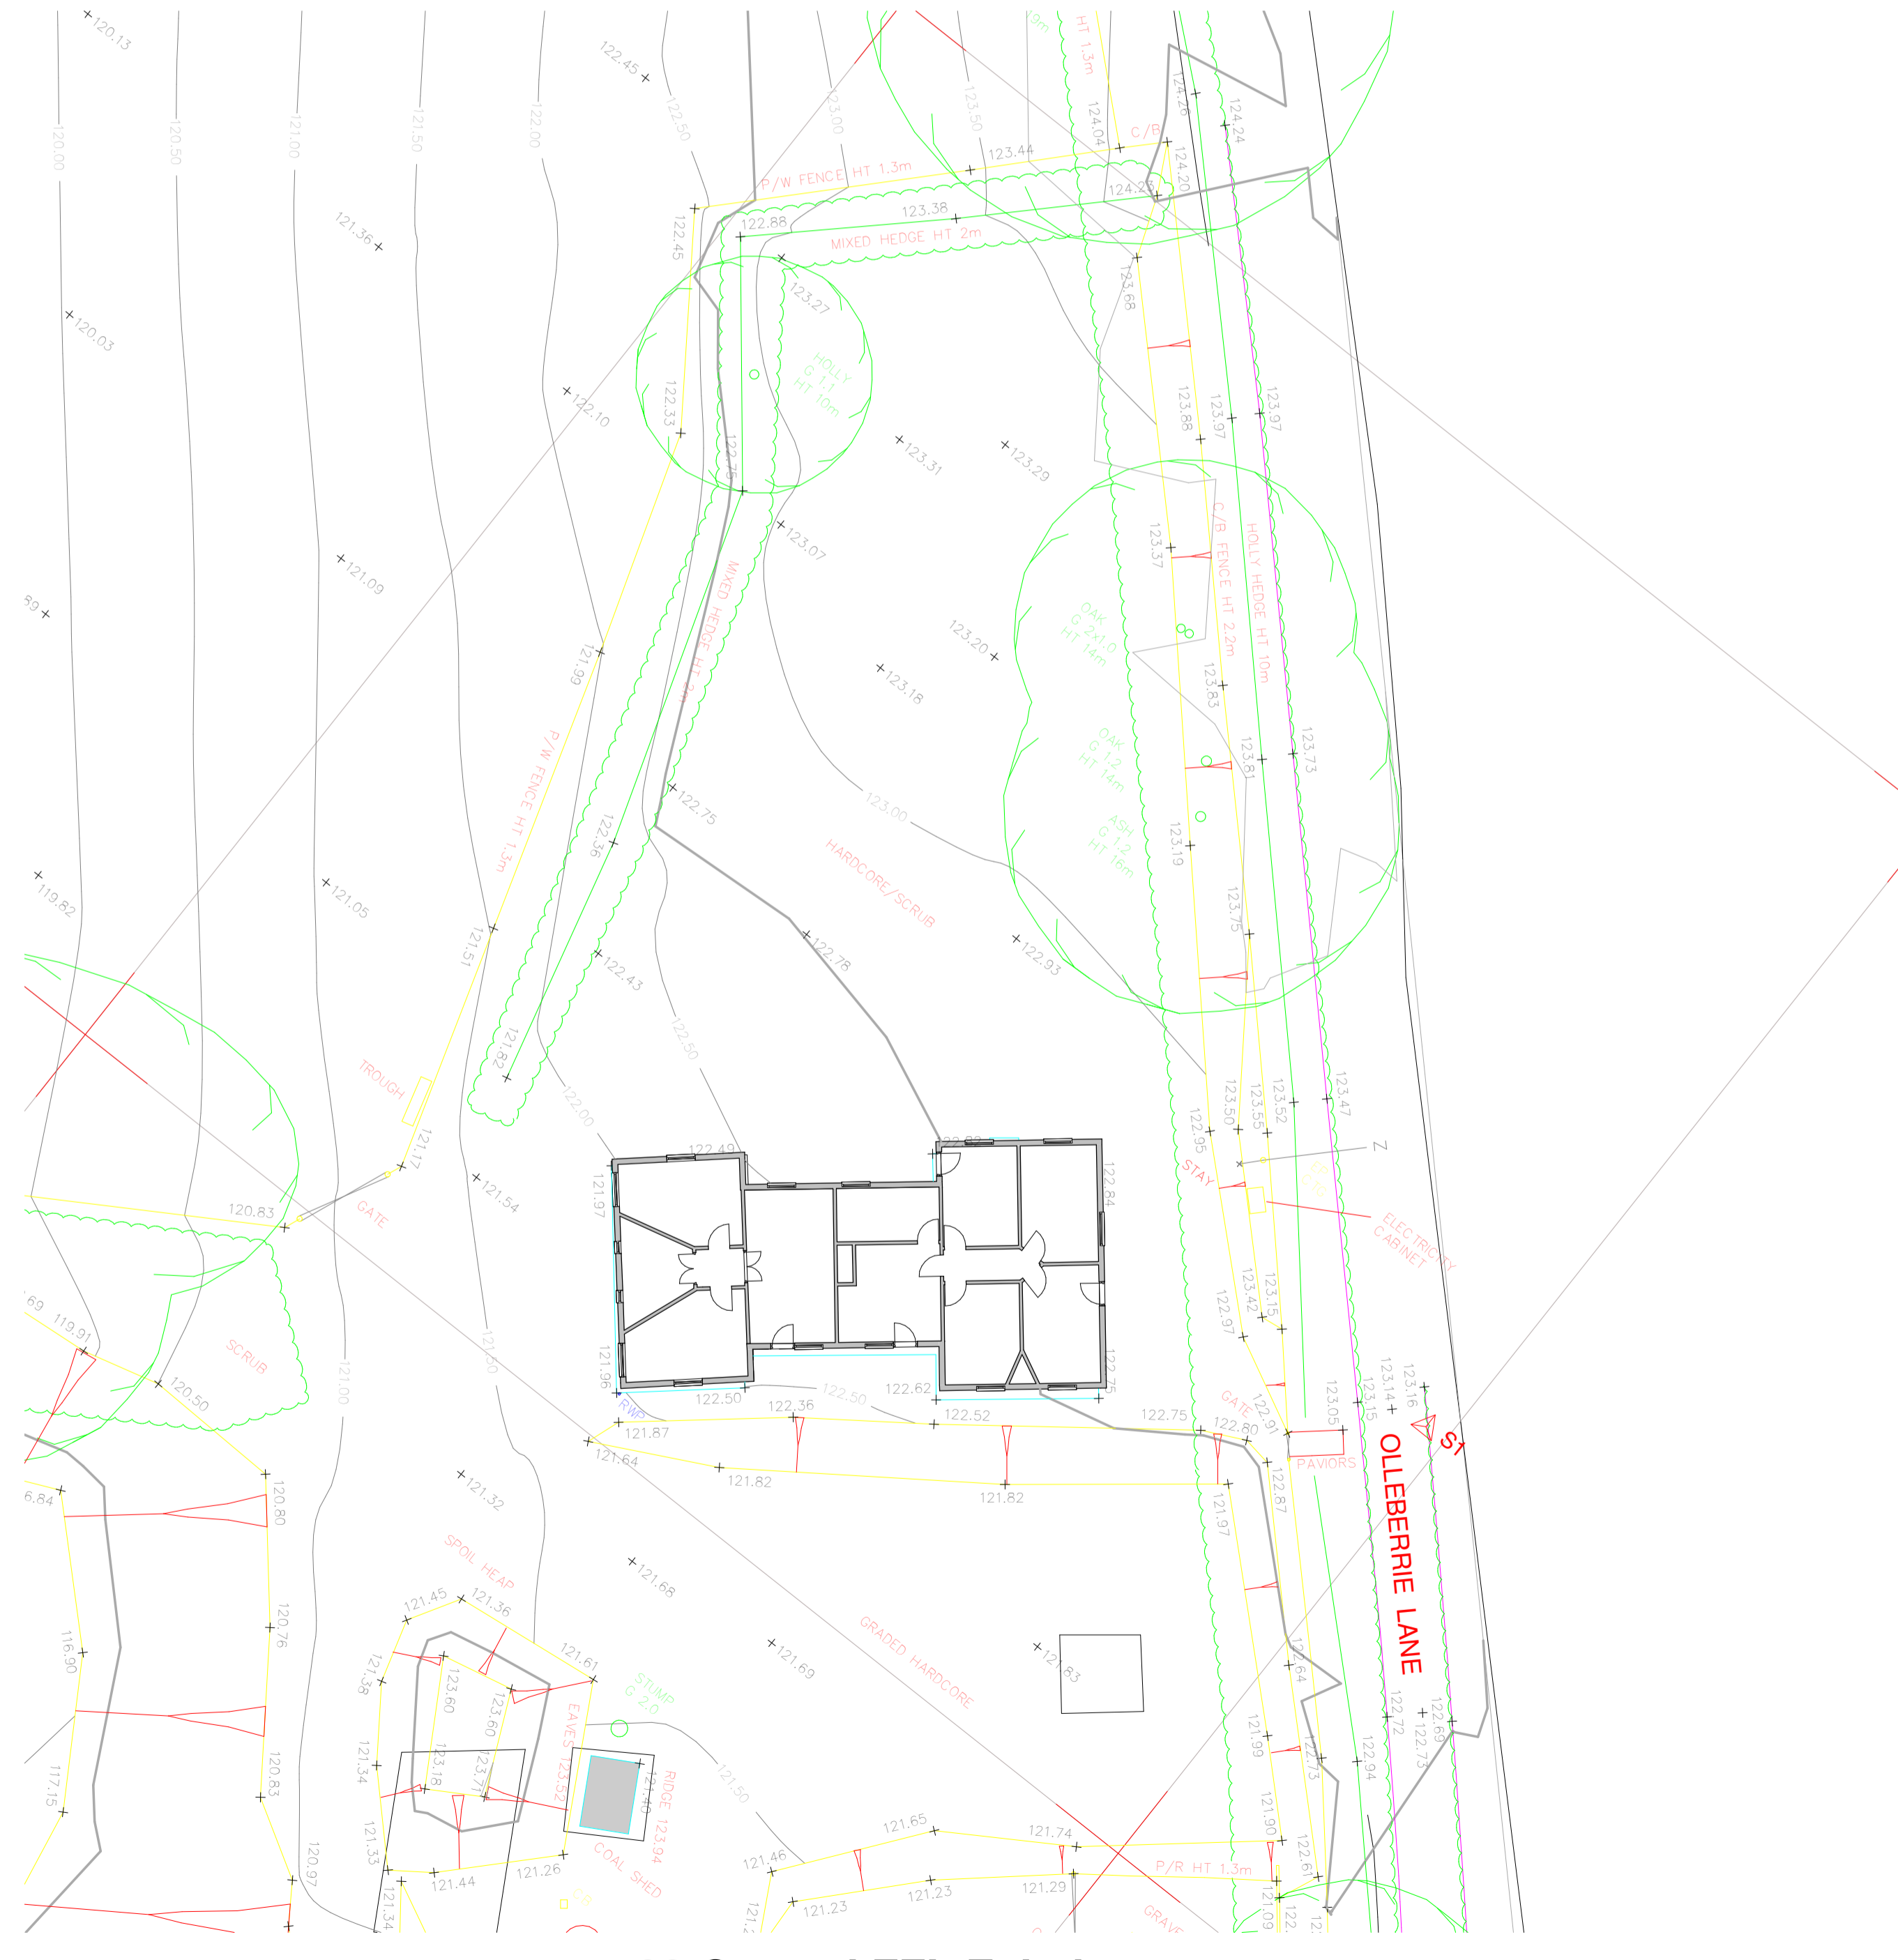

2 00 Ground FFL Existing
1 : 200

Existing Dwelling Footprint 147m²
Volume 631m³







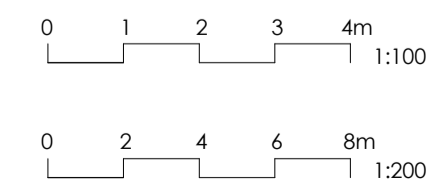




Farris Associates Ltd.

Notes
 All dimensions to be checked on site.
 For drawing scales please refer to scale blocks
 All dimensions and levels are to be checked on site prior to commencement of any works.
 The contractor is to locate all existing services which may be affected by the works and where necessary maintain temporary diversions and protect such existing services.
 THIS DRAWING IS THE COPYRIGHT OF FARRIS ASSOCIATES LTD AND MUST NOT BE USED IN CONJUNCTION WITH ANY OTHER PROJECT IN WHOLE OR IN PART WITHOUT PRIOR WRITTEN CONSENT

Existing Dwelling Footprint 147m²
 Extension Footprint 39m²
 Total Footprint 186m²
 Increase = 27%

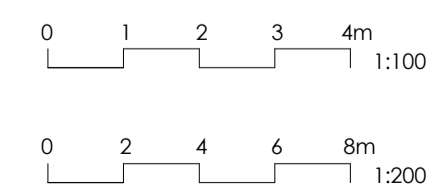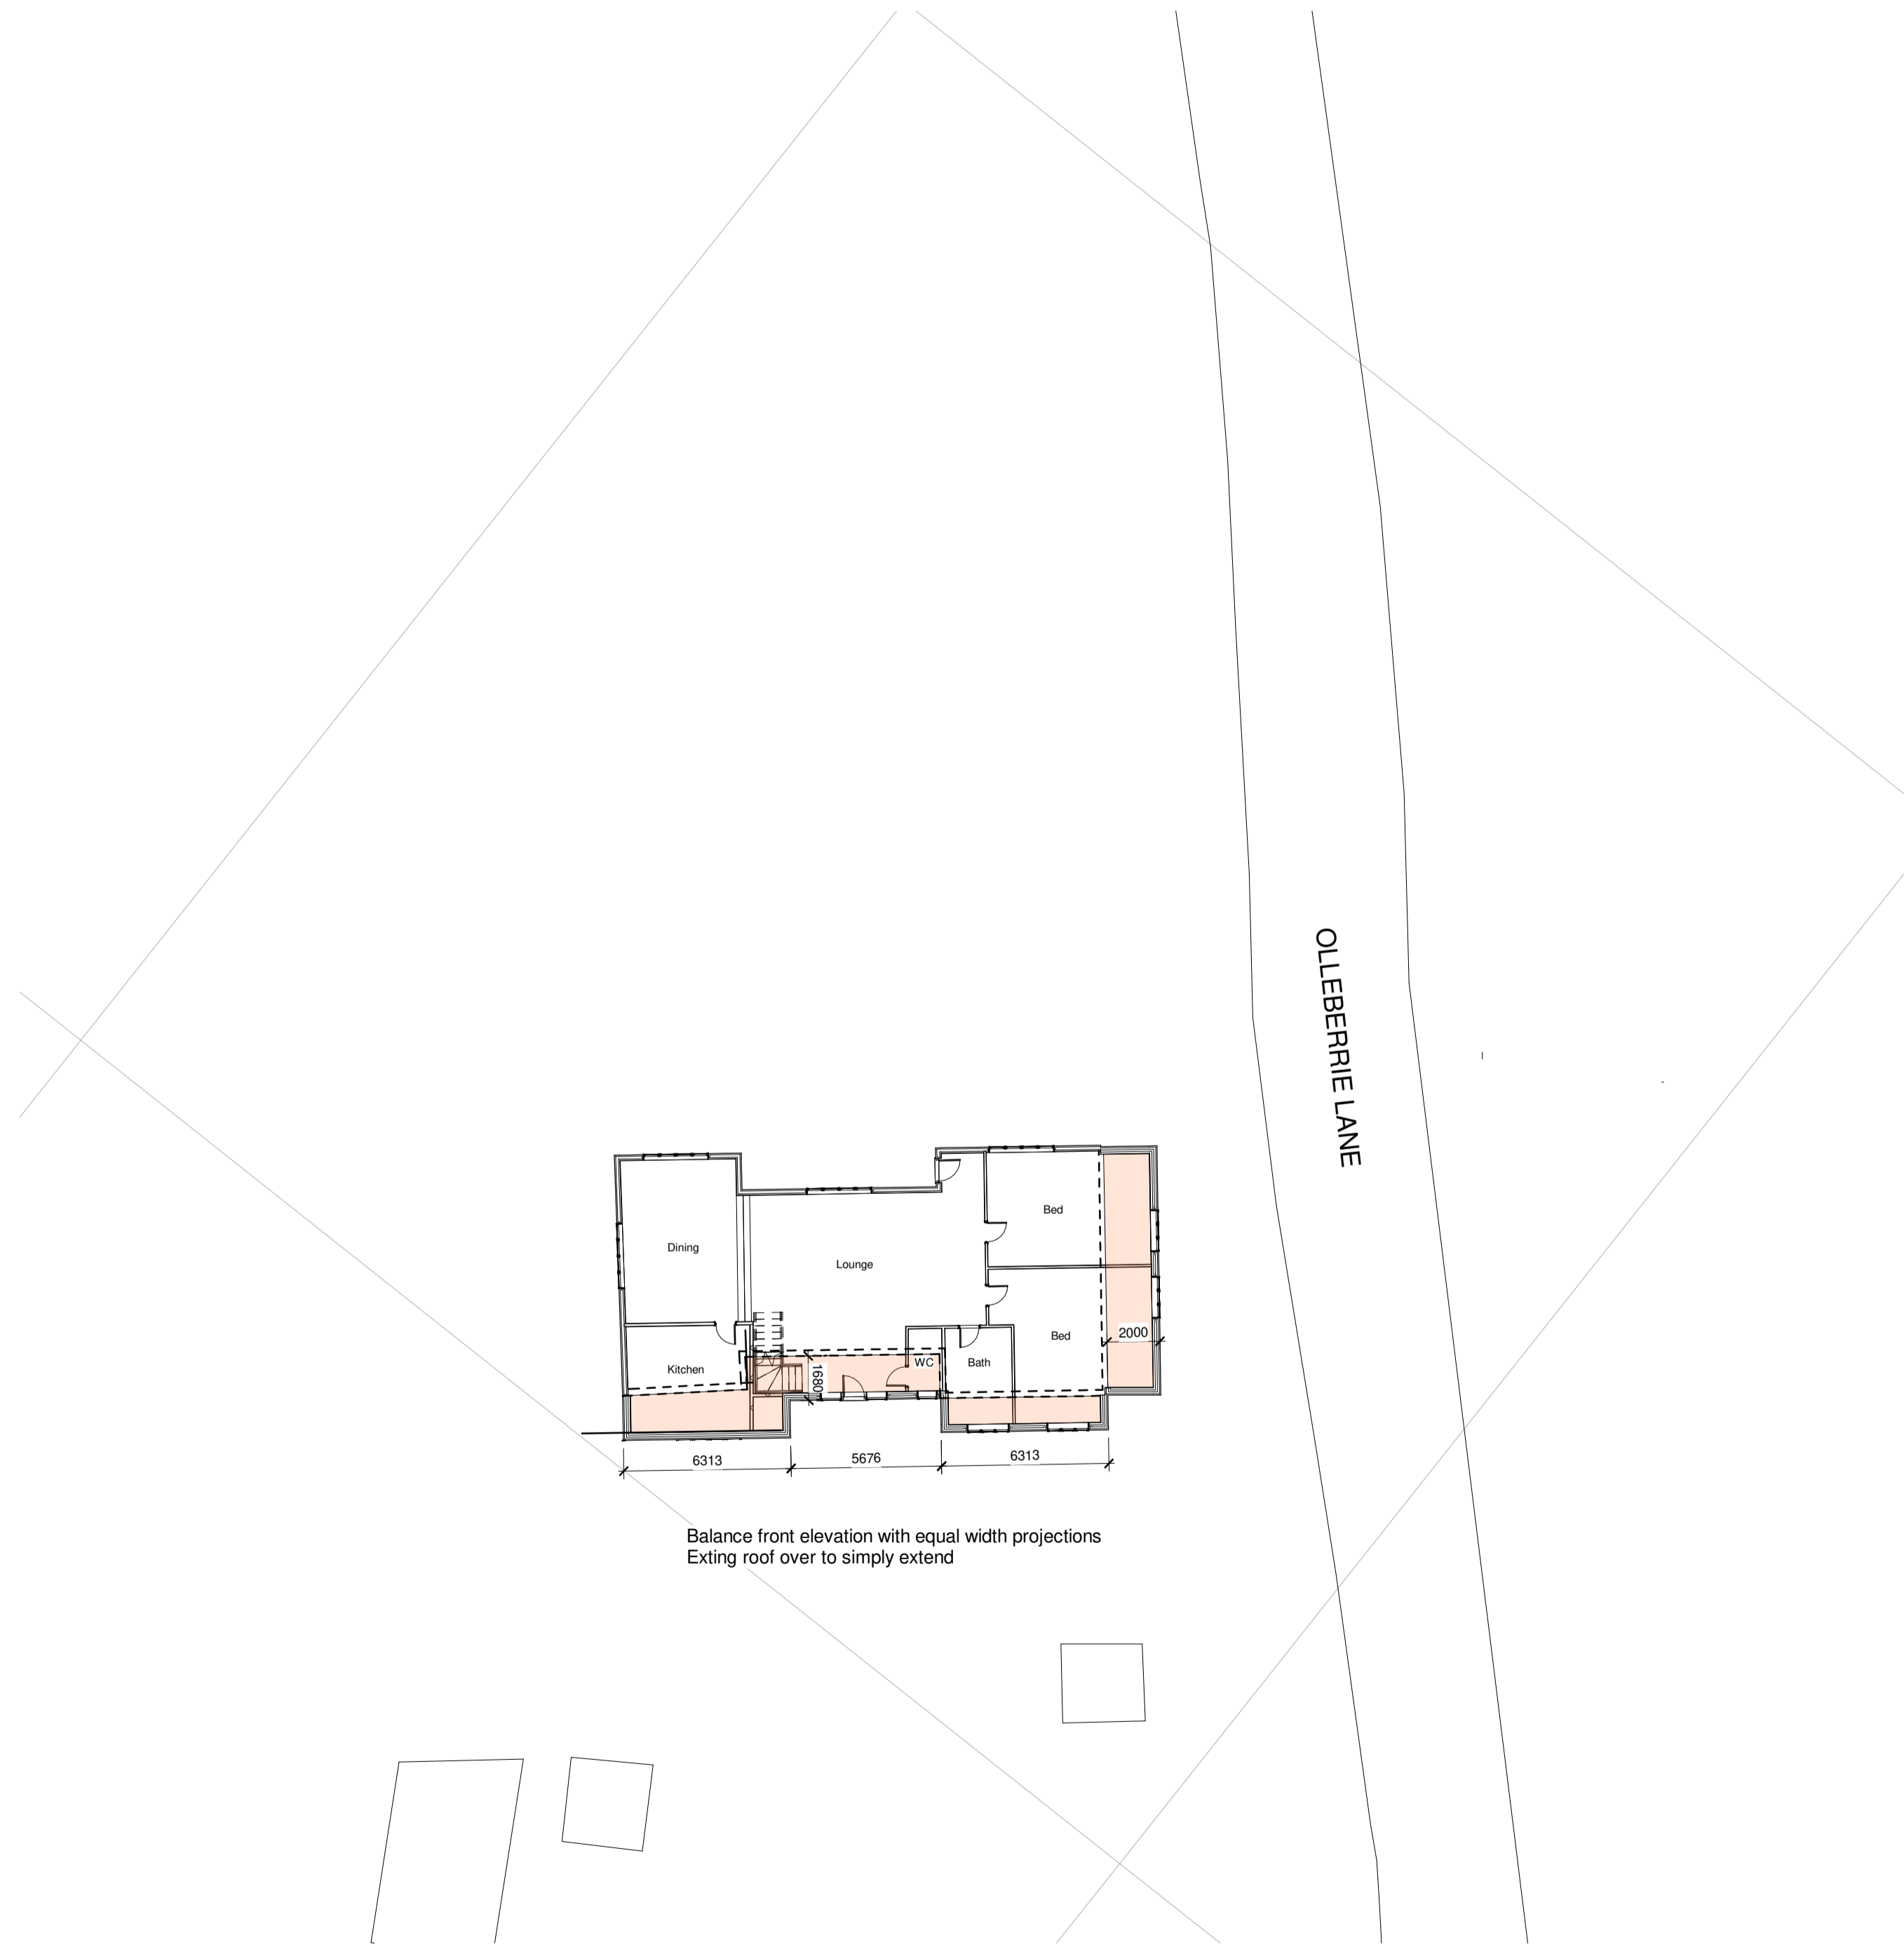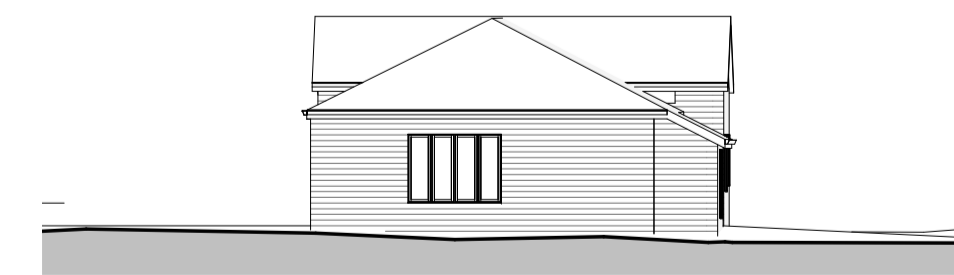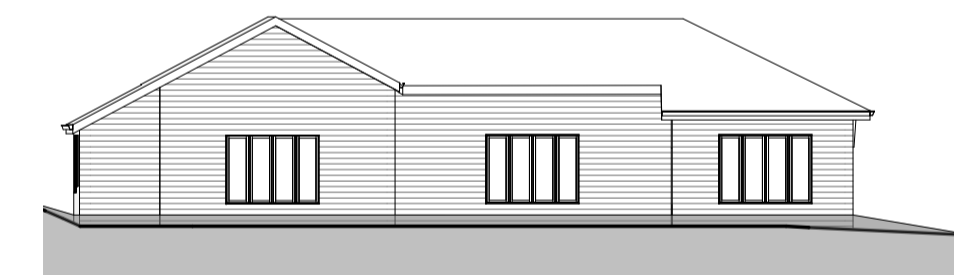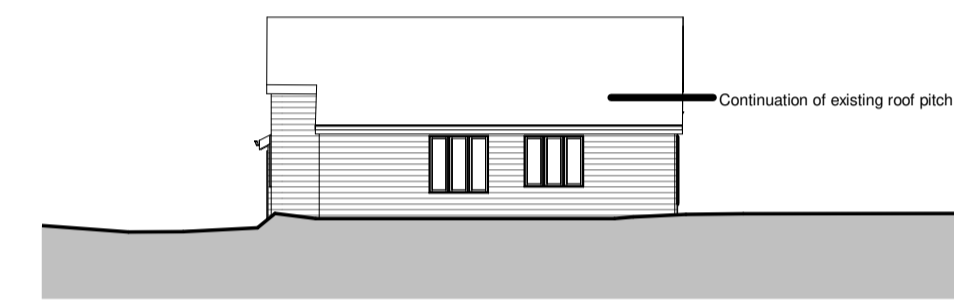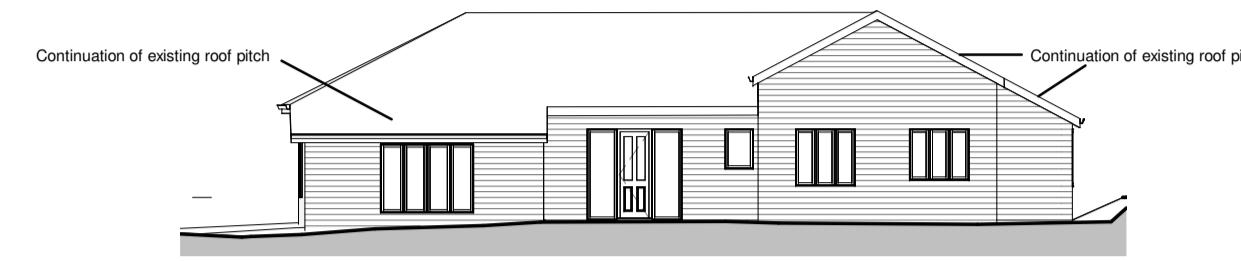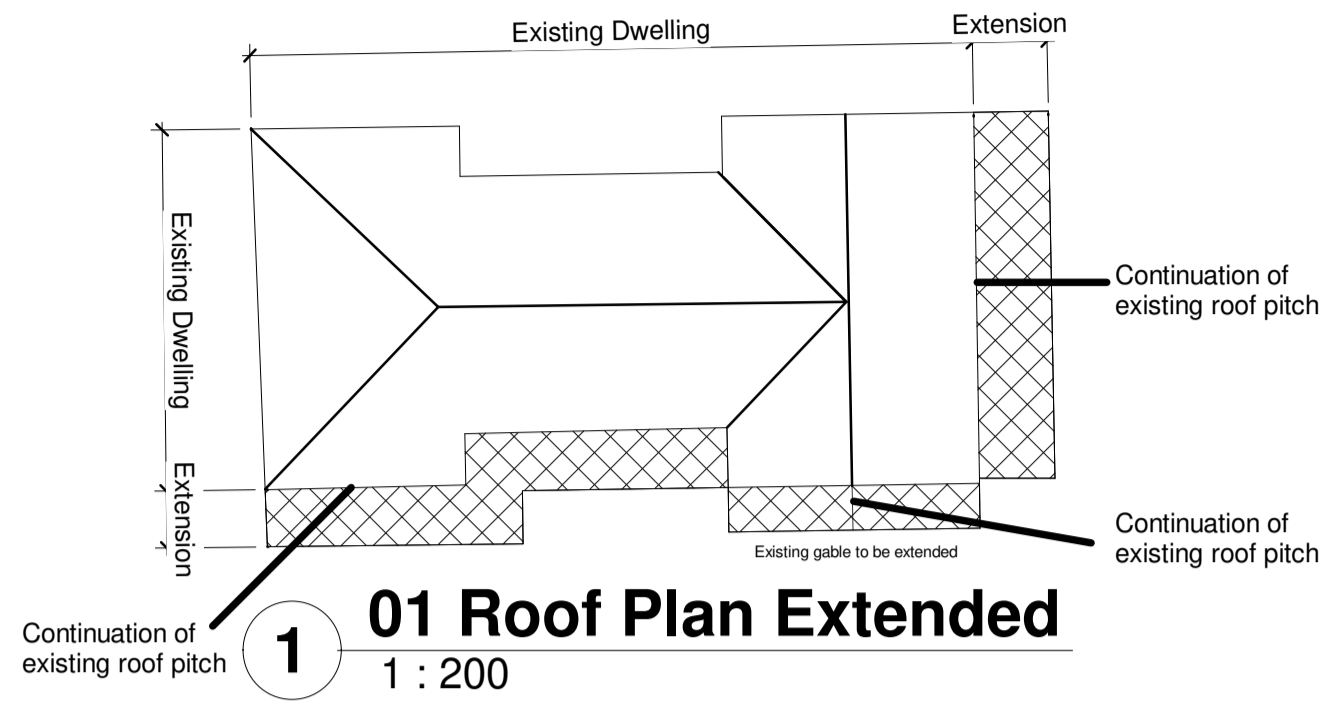

Rev	Description	Date

CODE	SUITABILITY DESCRIPTION

Farris Associates Ltd
 T: 01442 390098 E: farris.associates@icloud.com

PROJECT
 Holly Hedges, Olleberrie Lane,
 Sarratt, WD3 4NU

TITLE
 Proposed front and side lean-to
 extension

CLIENT
 Mr and Mrs Thompson

DRAWN BY RB CHECKED BY RLF DATE May 2019

SCALE (@ A1) 1 : 200 PROJECT NUMBER 1483

DRAWING NUMBER P/02 REV E