


**Front Elevation 1:100**

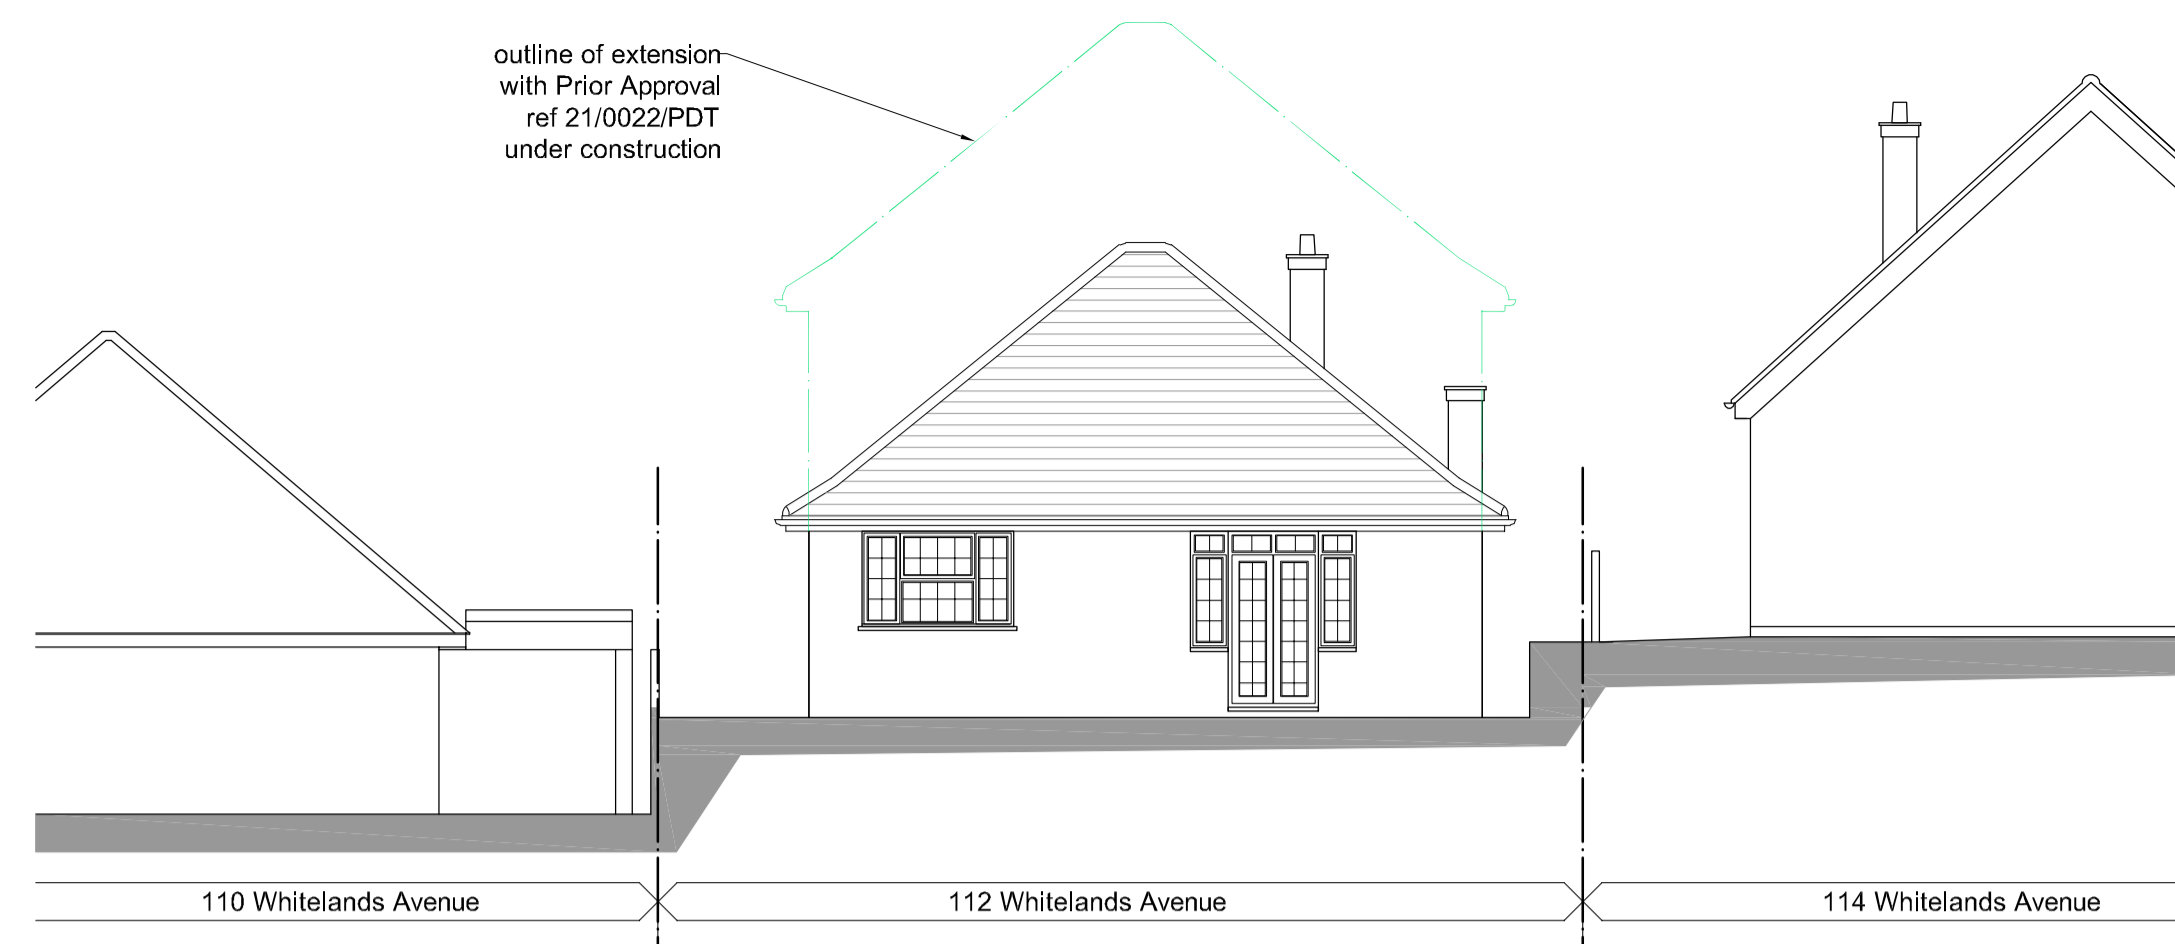


**Rear Elevation 1:100**





**Left Elevation 1:100**





**Right Elevation 1:100**

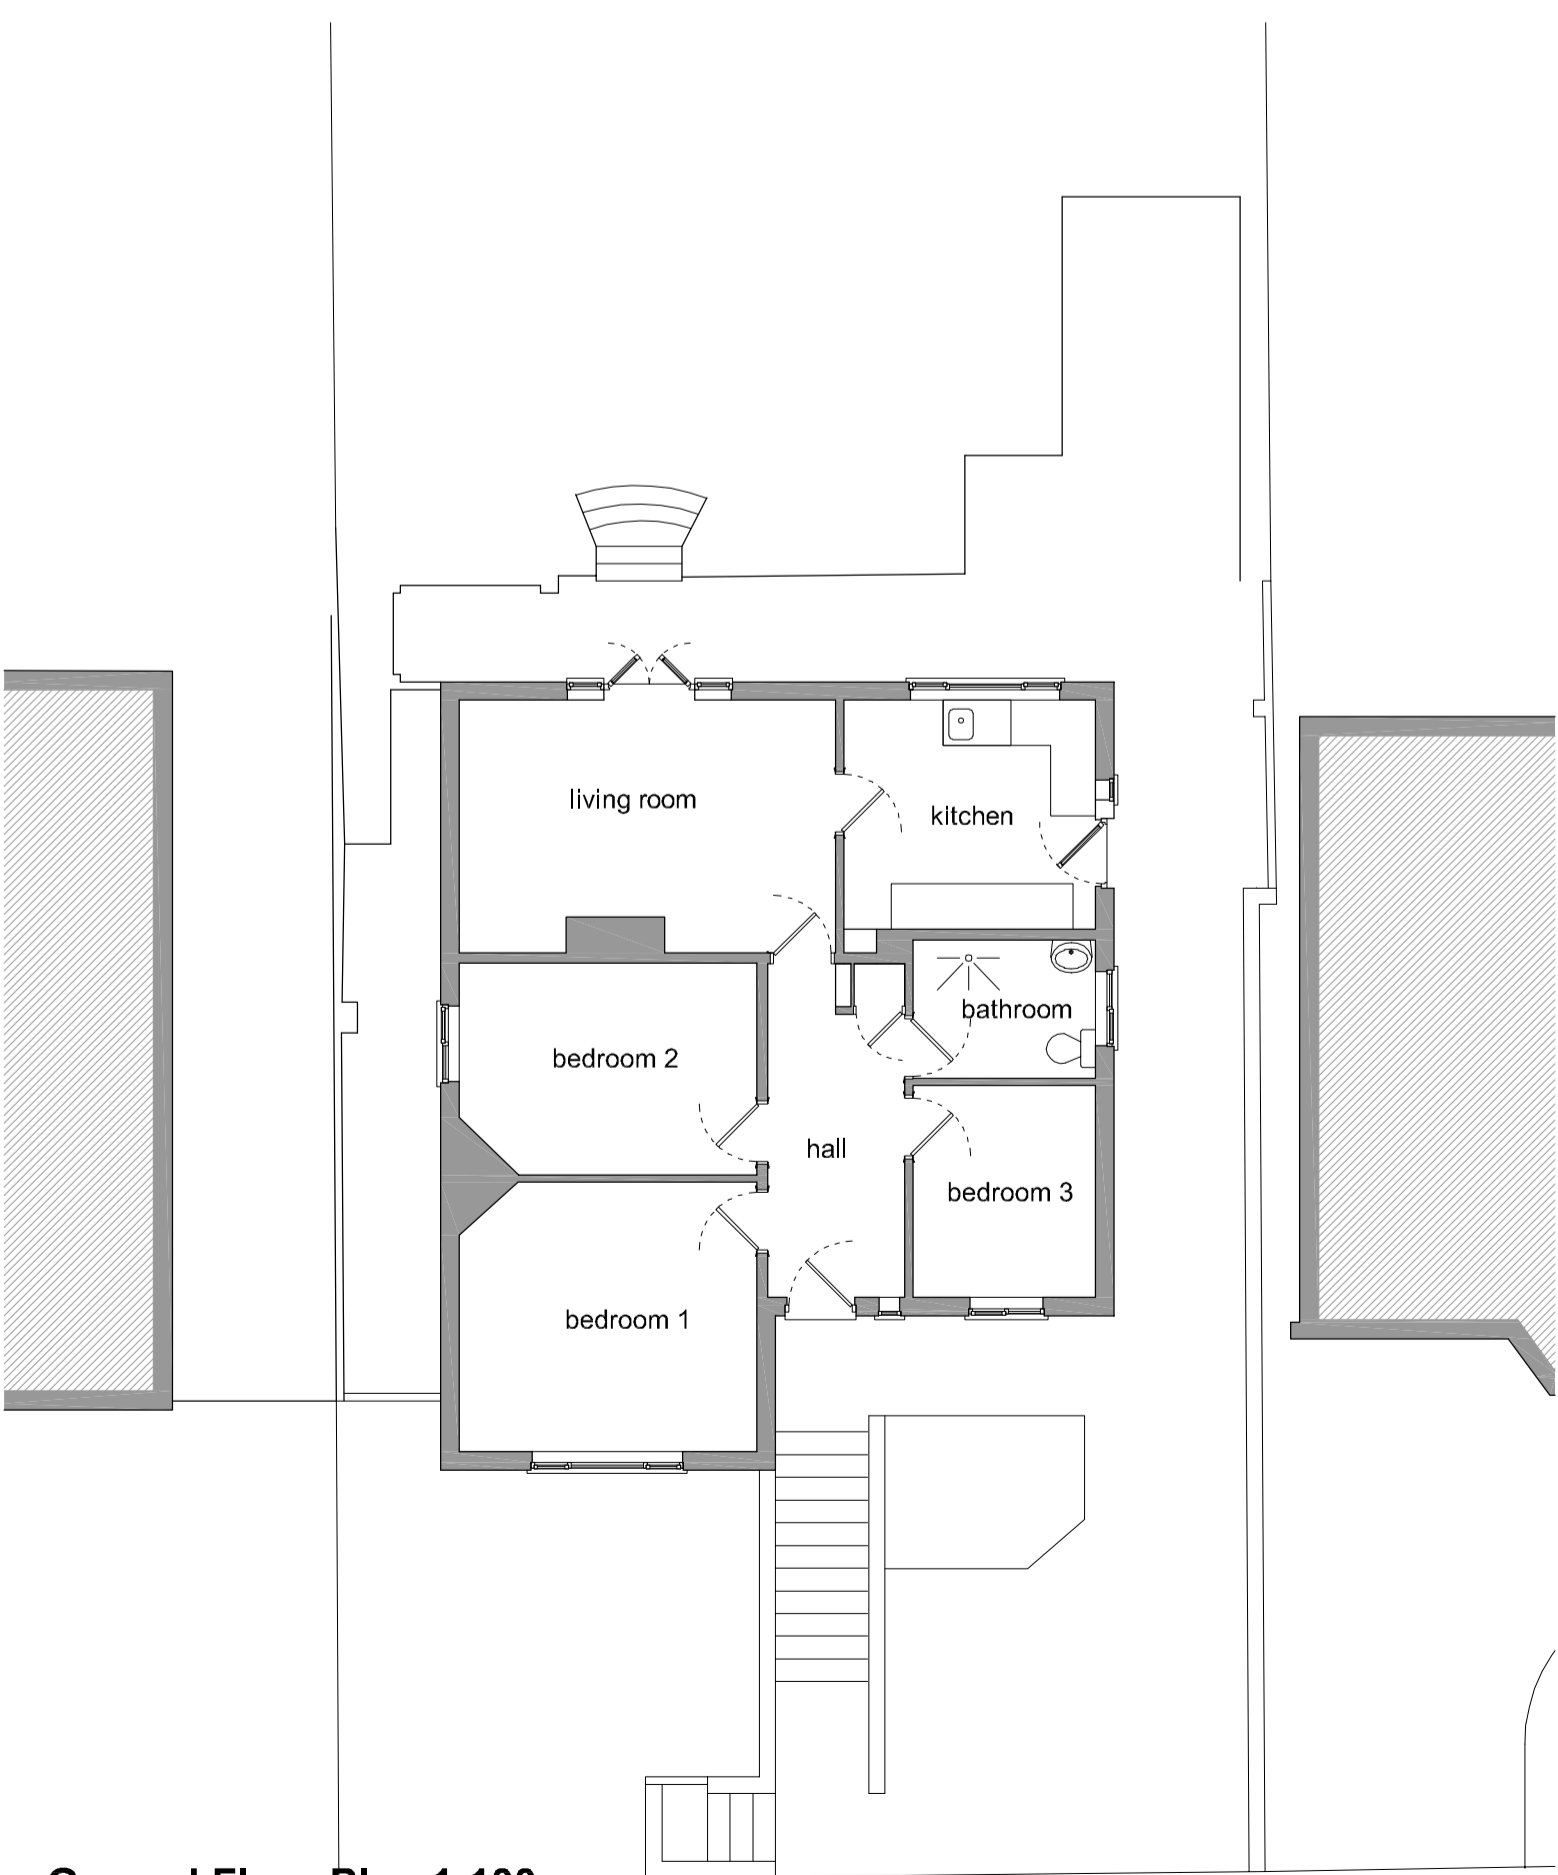

**Ground Floor Plan 1:100**

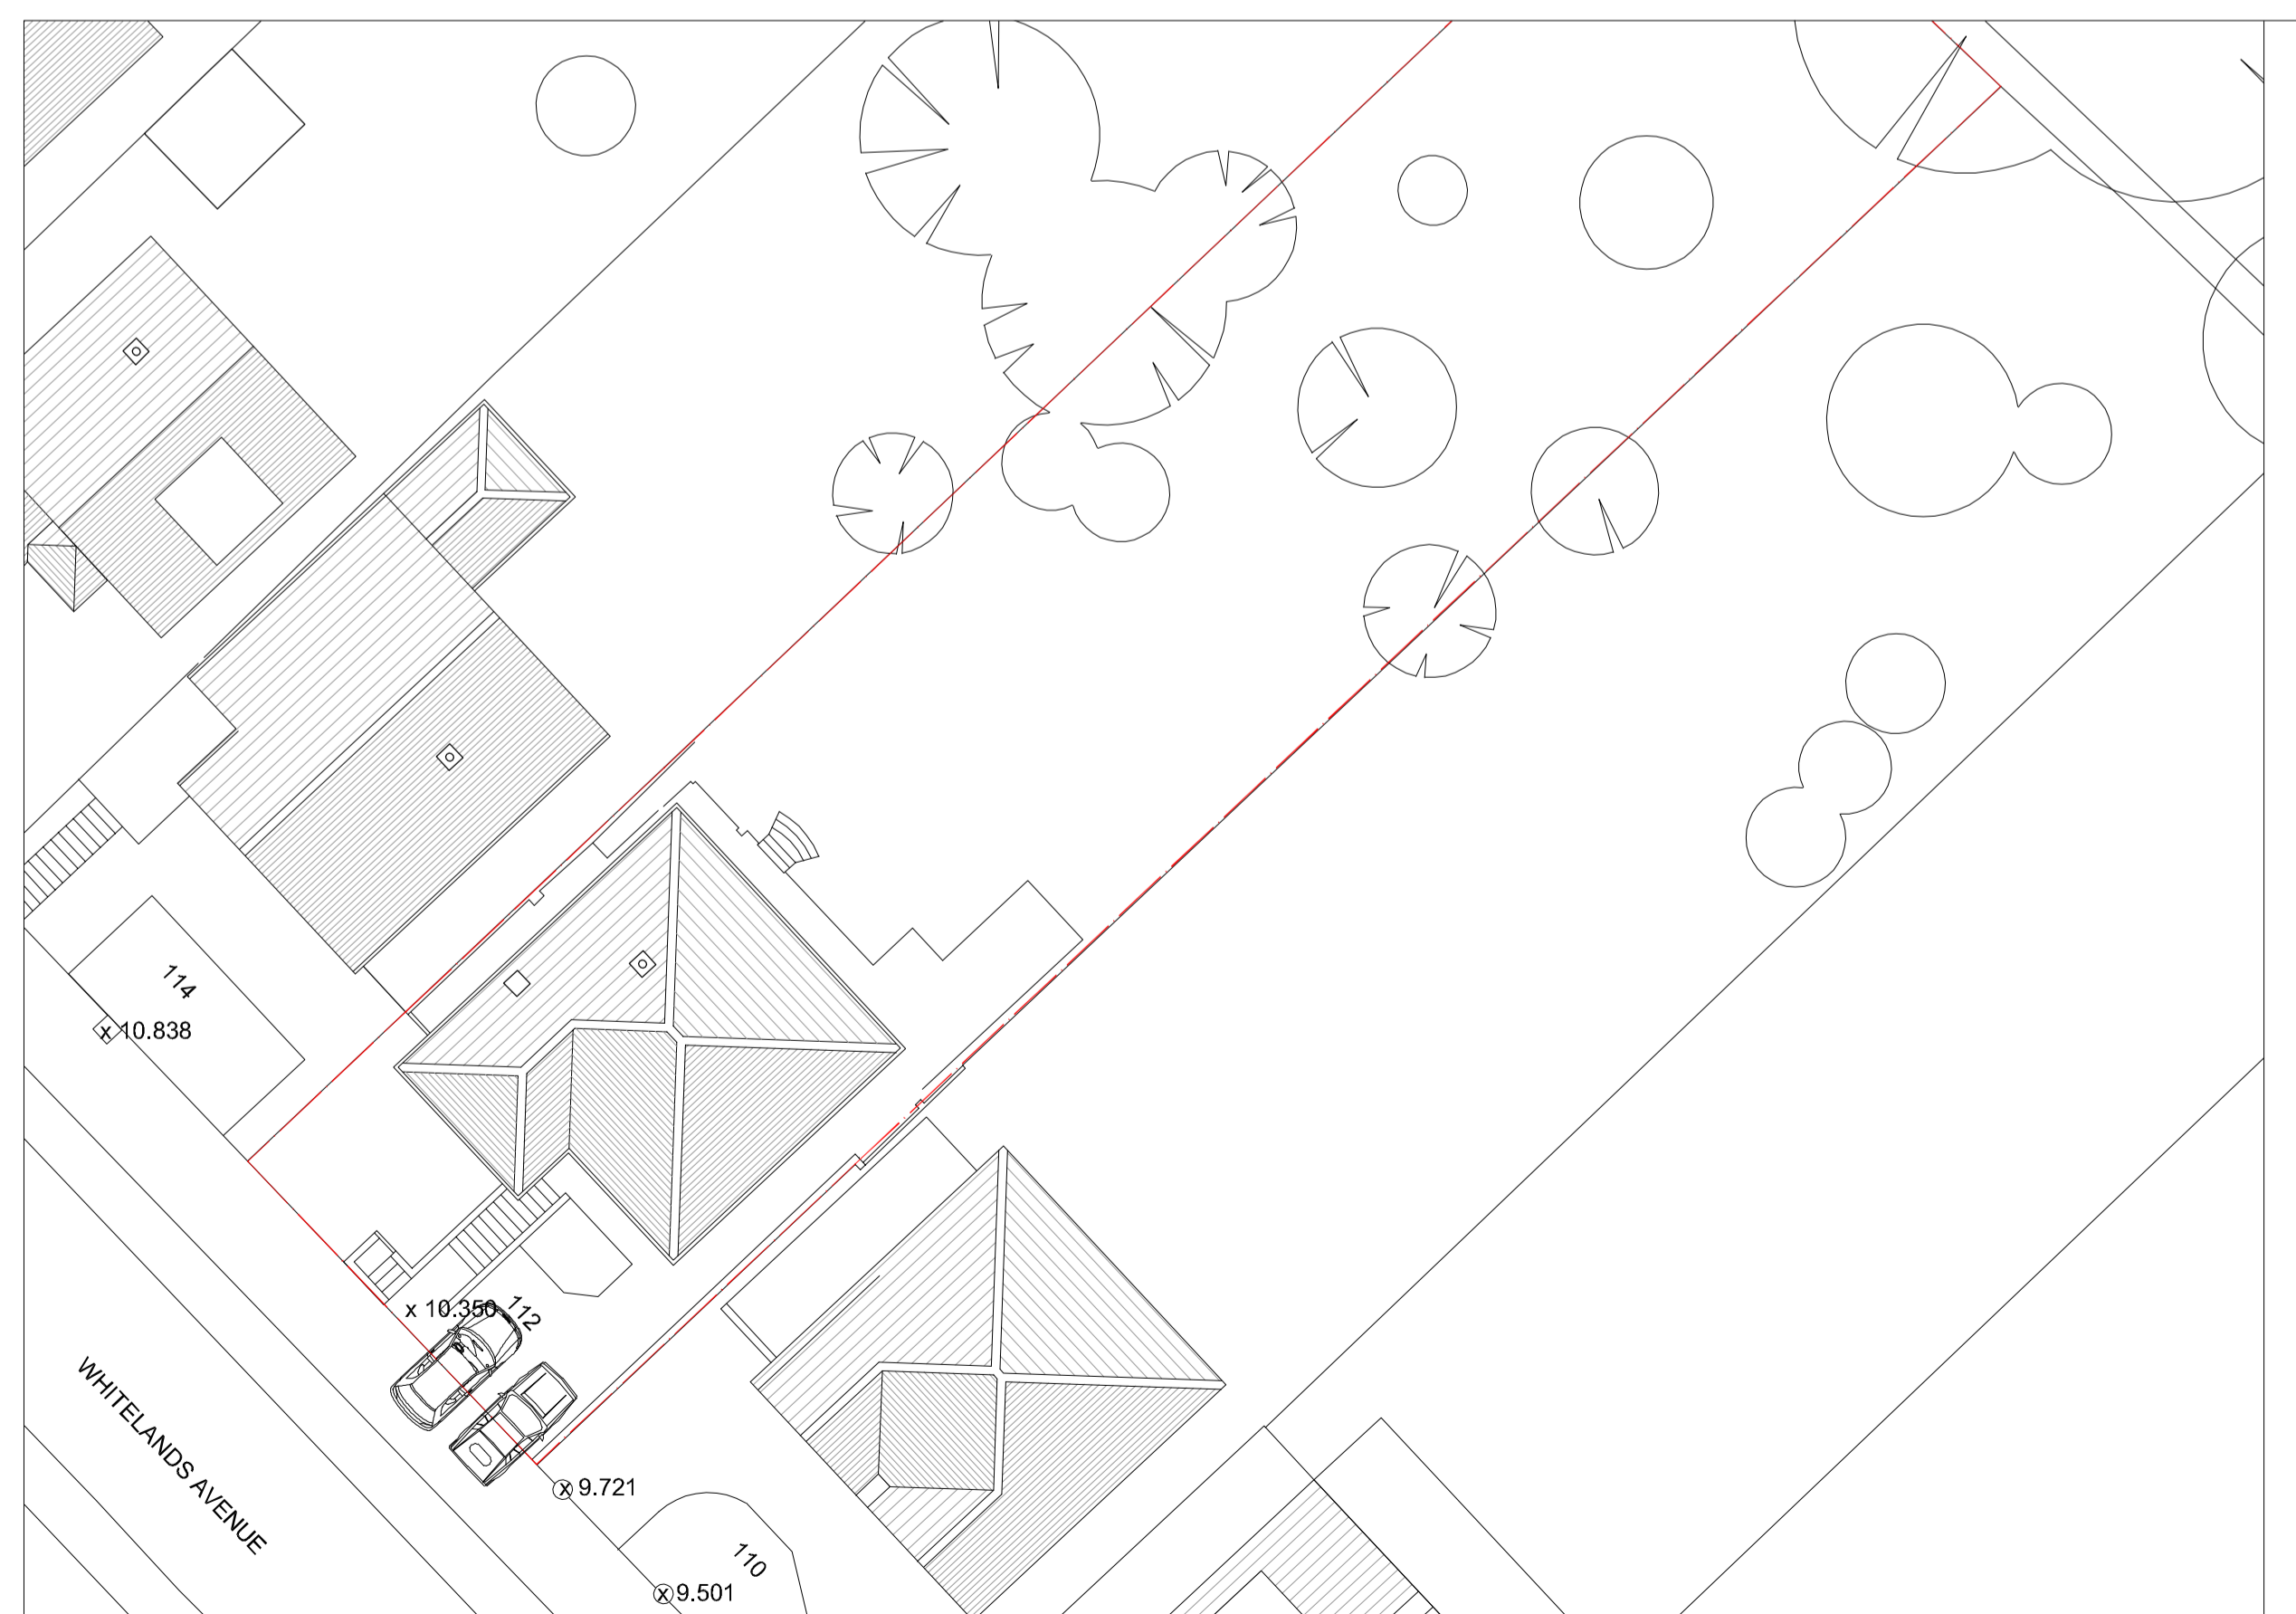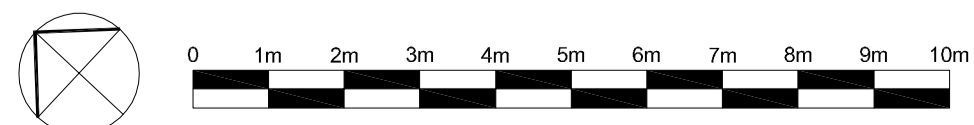

**Site/Roof Plan 1:200**

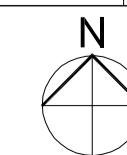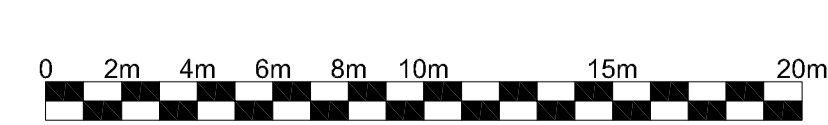

Copyright Noades Architects Limited

Rev Description Date

Do not scale from this drawing

**NOADES**  
architects

4 Penn Way  
Chorleywood  
Hertfordshire  
WD3 5HQ

01923 282360  
www.noadesarchitects.com







Client  
Petre Draghici

Project  
112 Whitelands Avenue WD3 5RQ

Description  
Existing Drawings  
and Site Plan

Scale 1:100u.n.o. Drawn MN Date May'21

Job No. 4113 Drawing No. P-009 Rev A

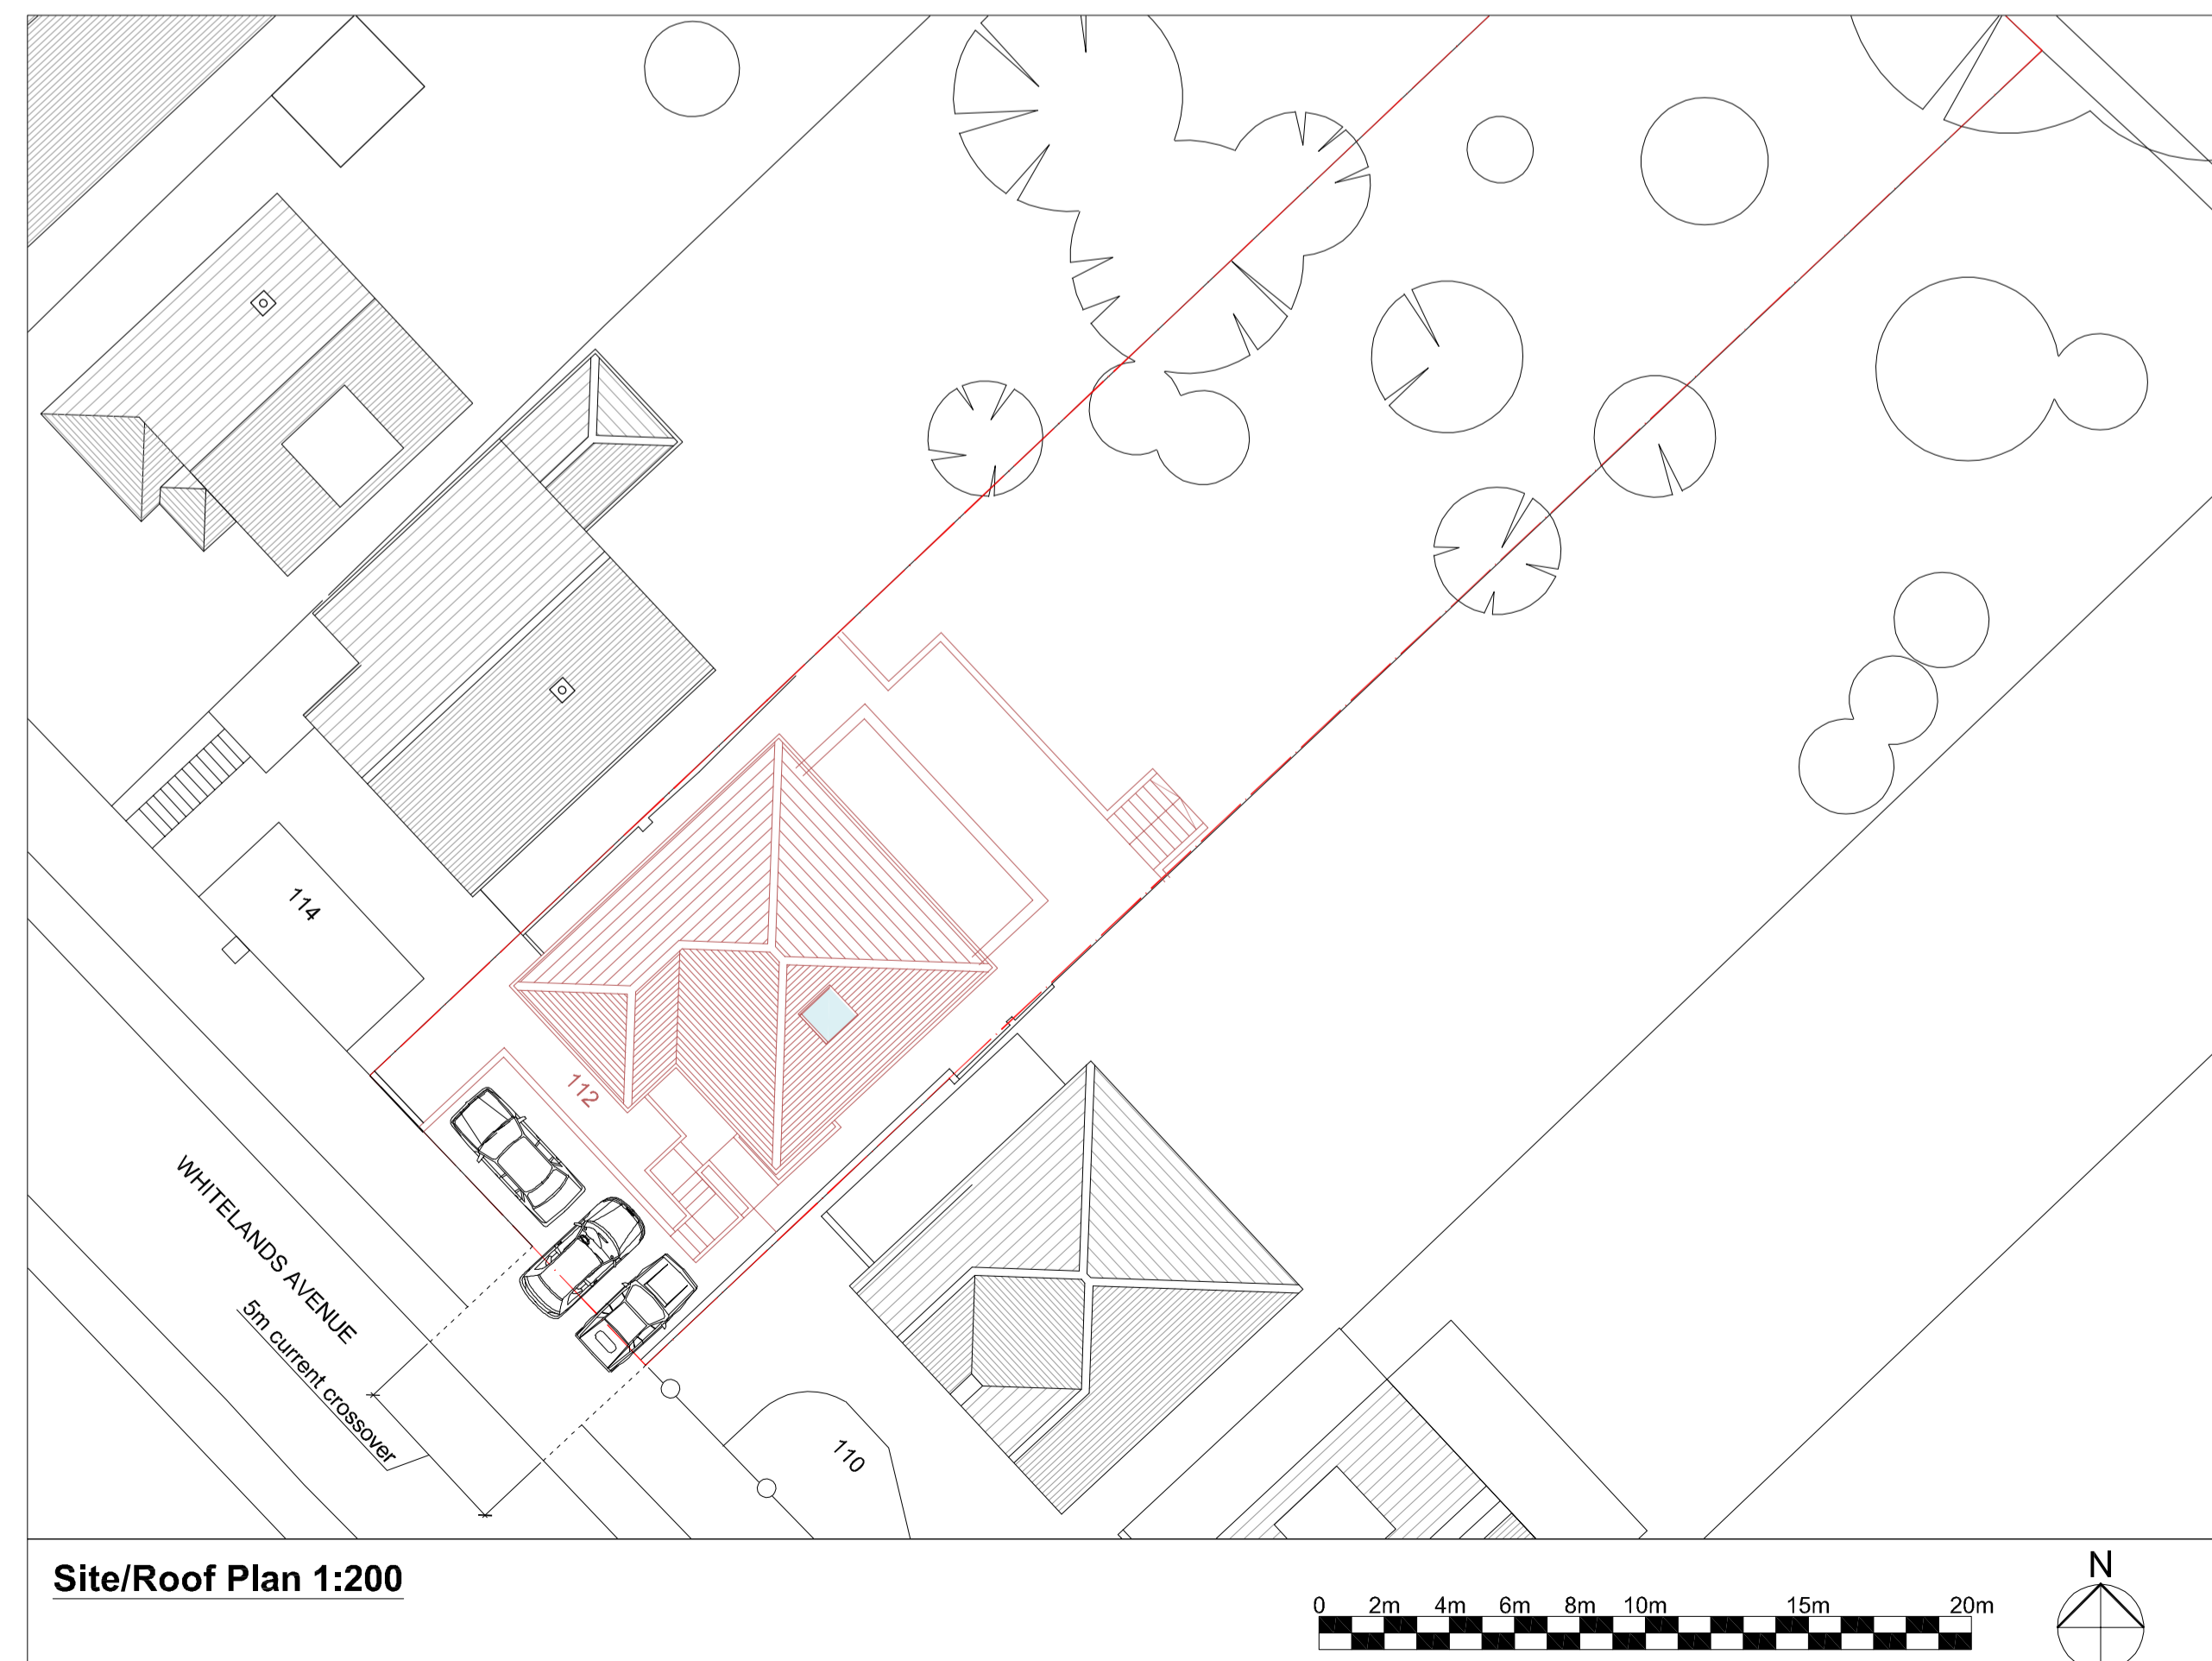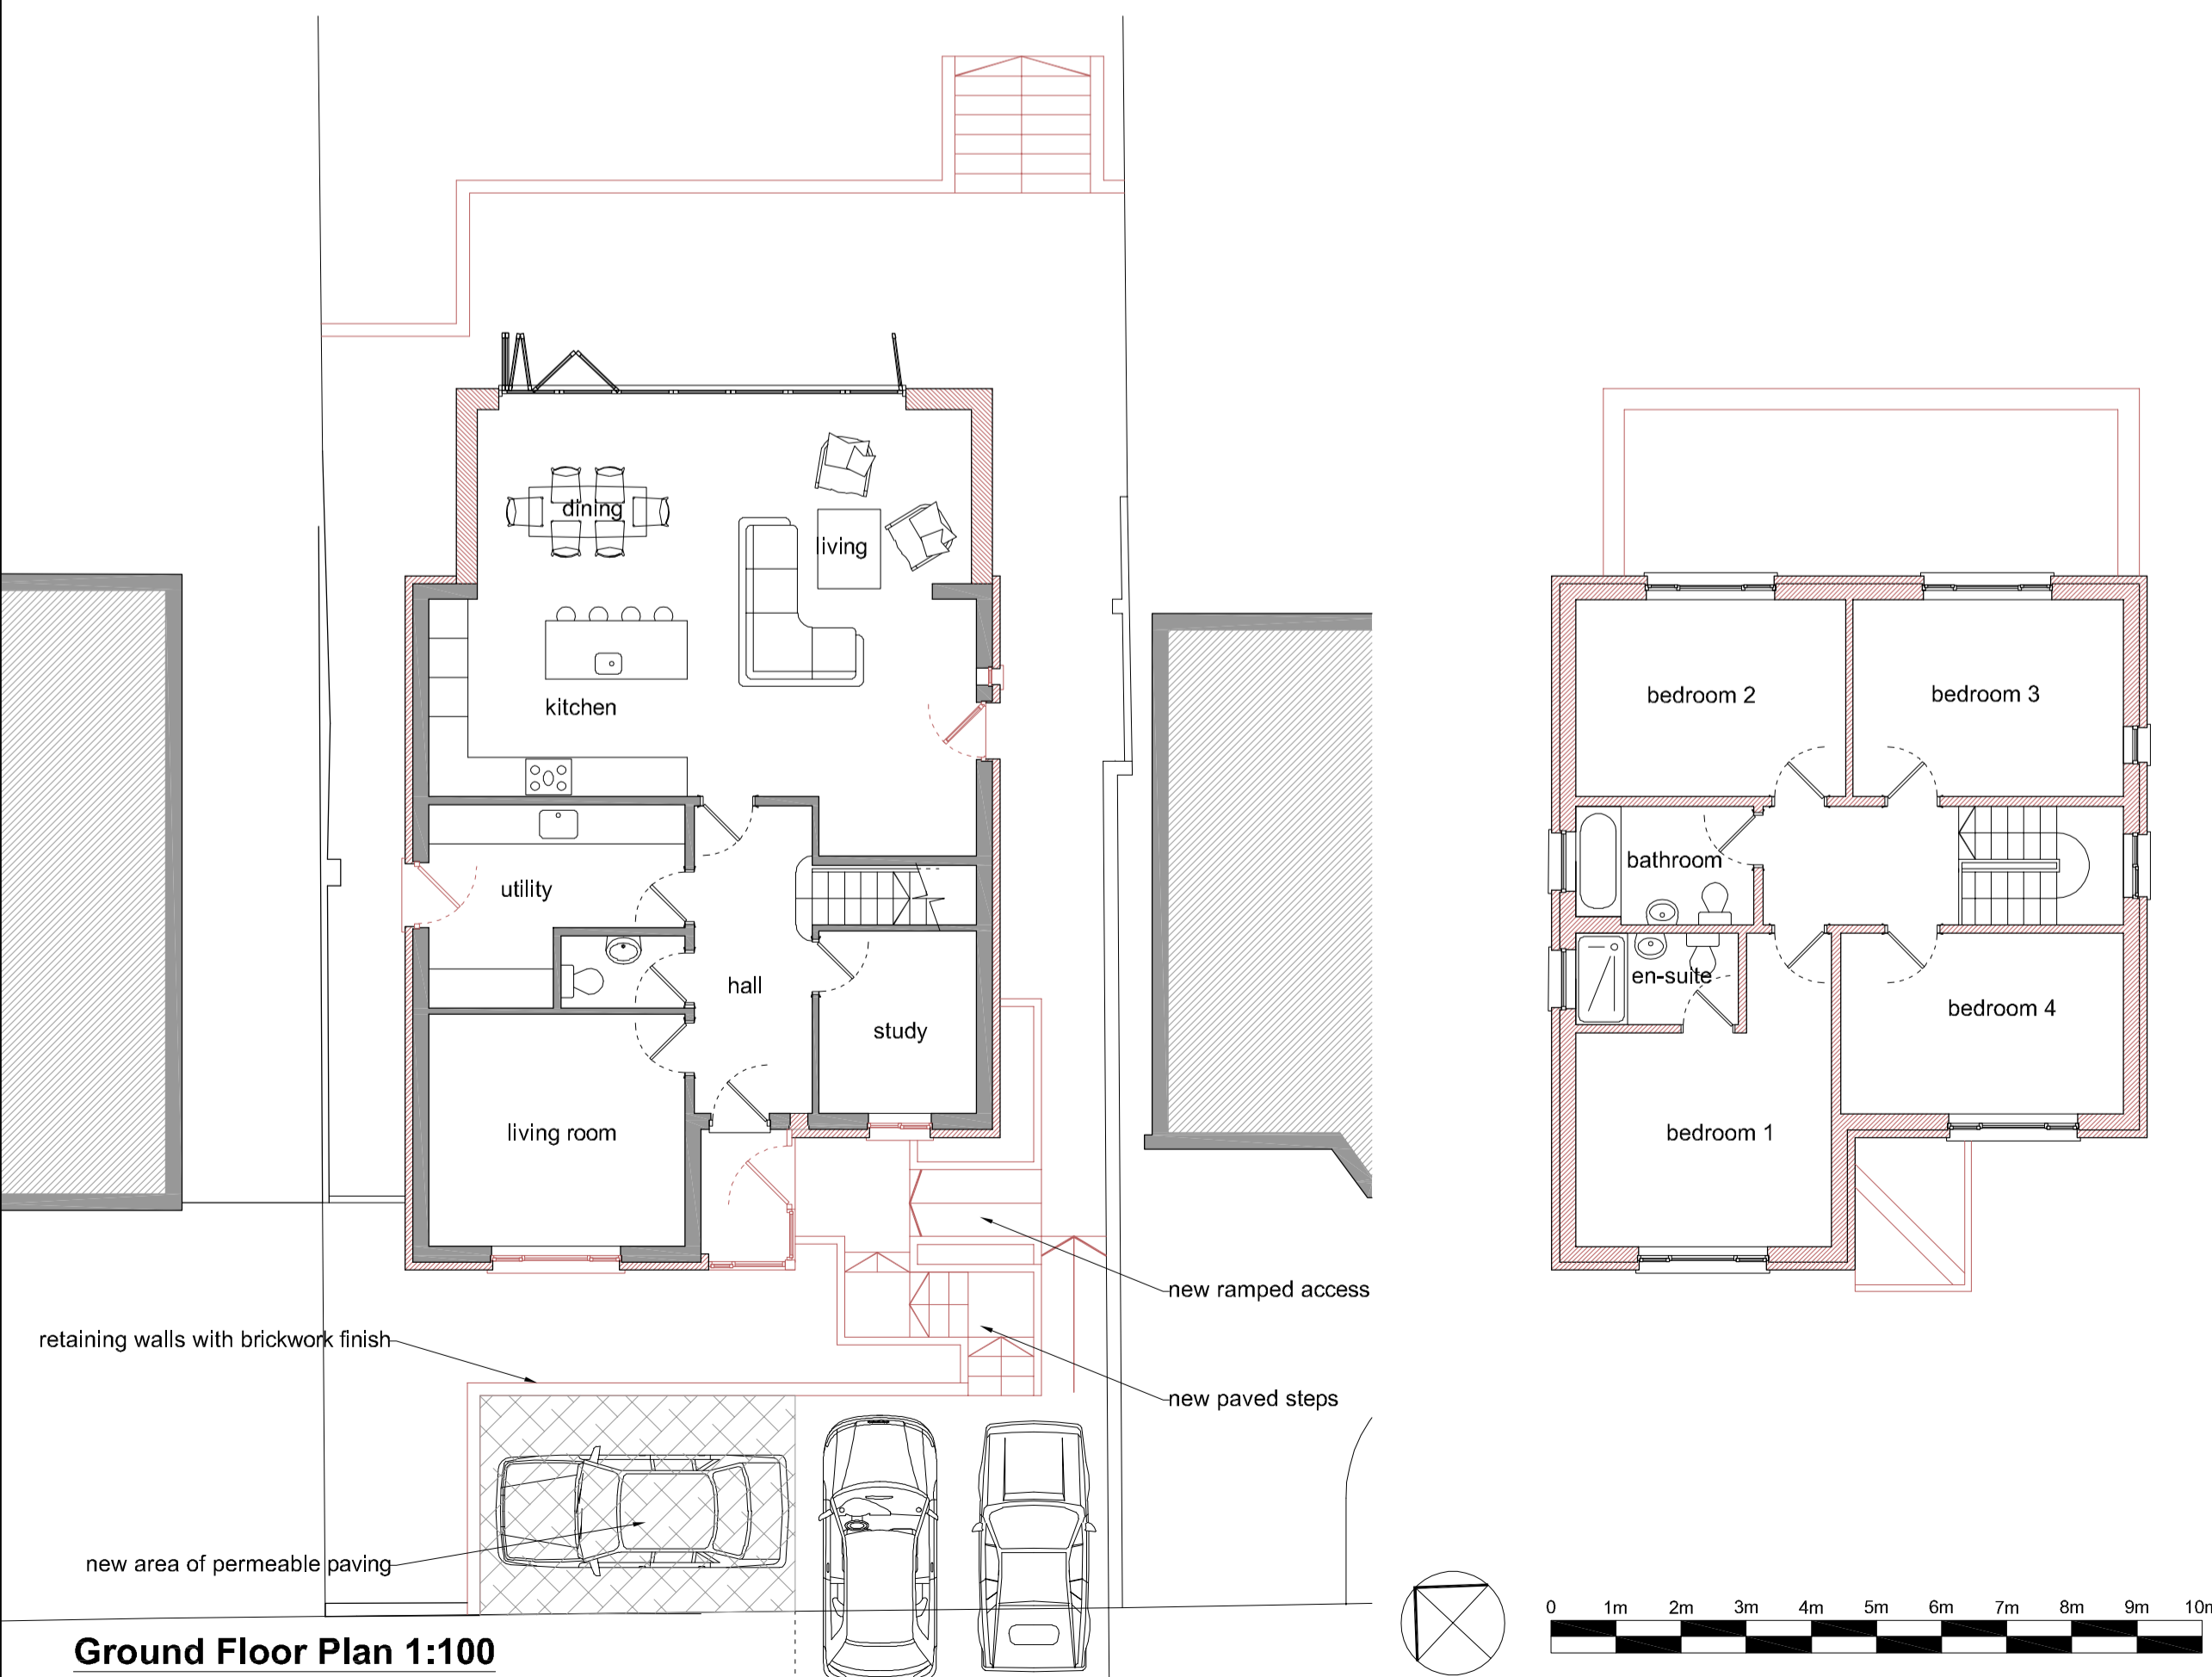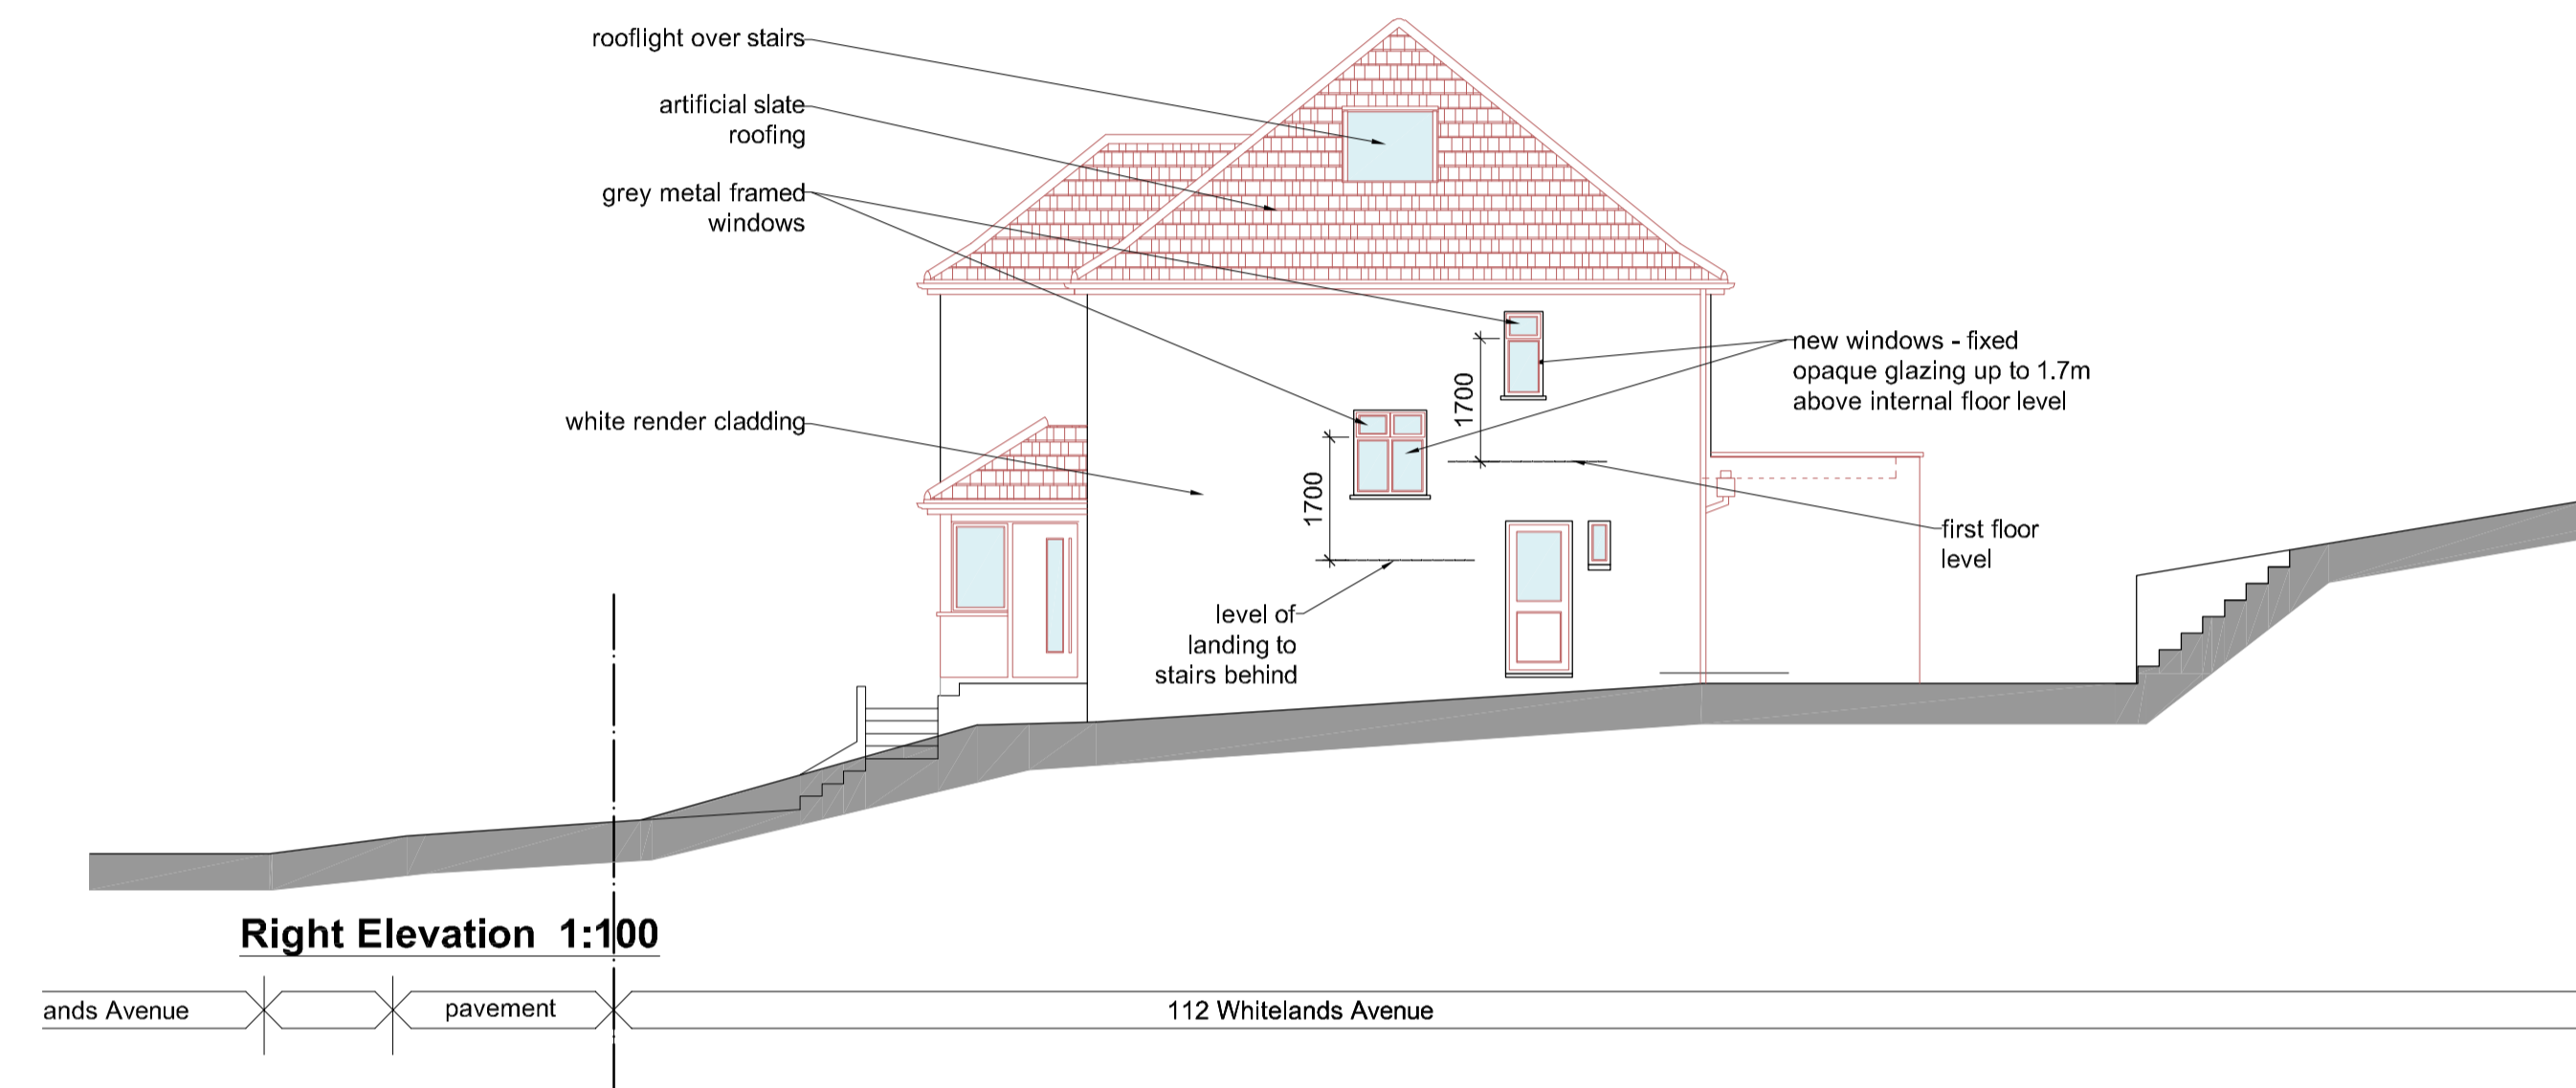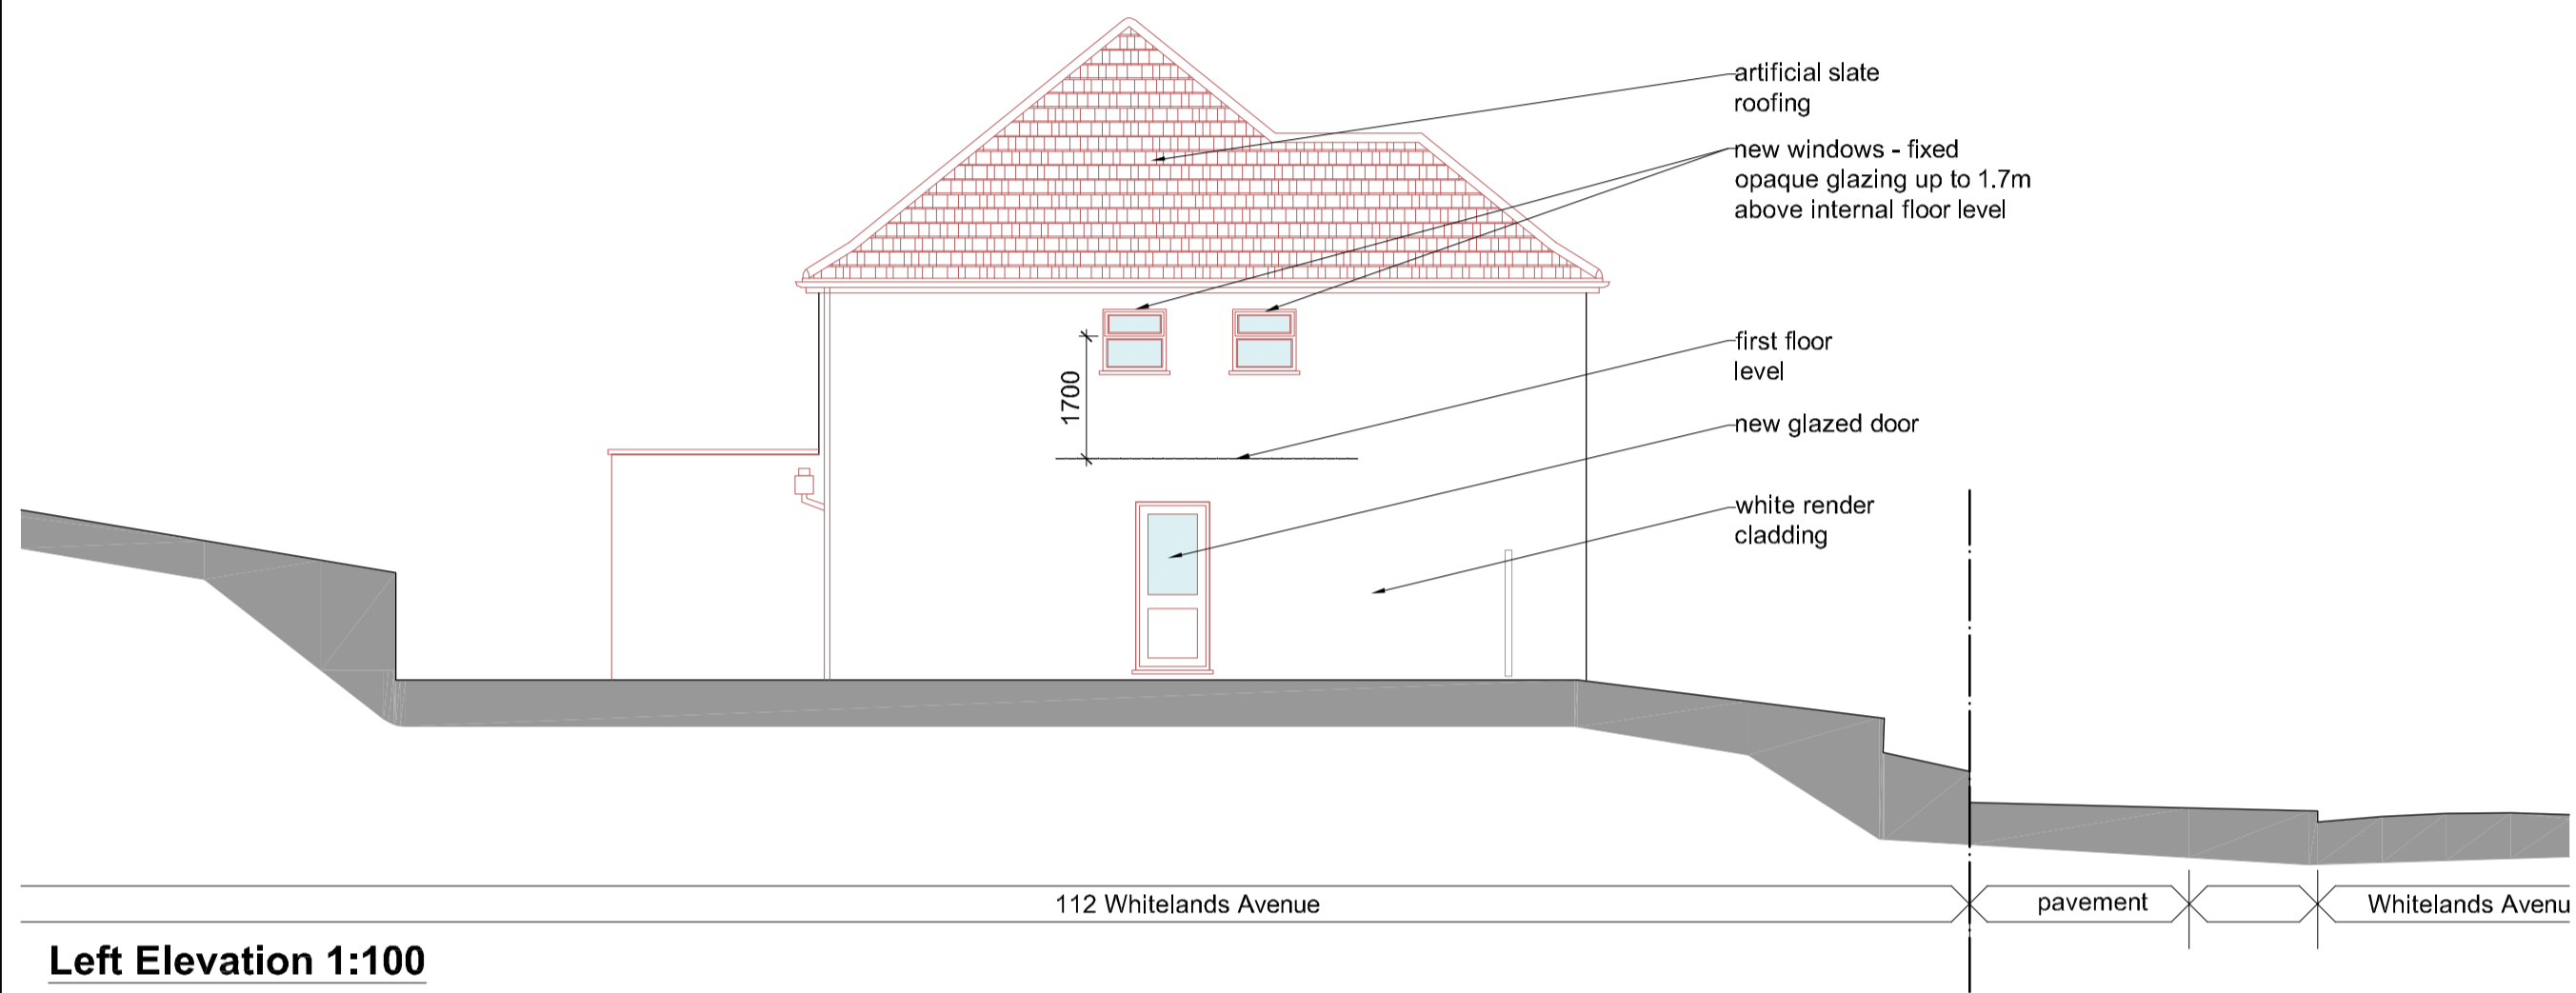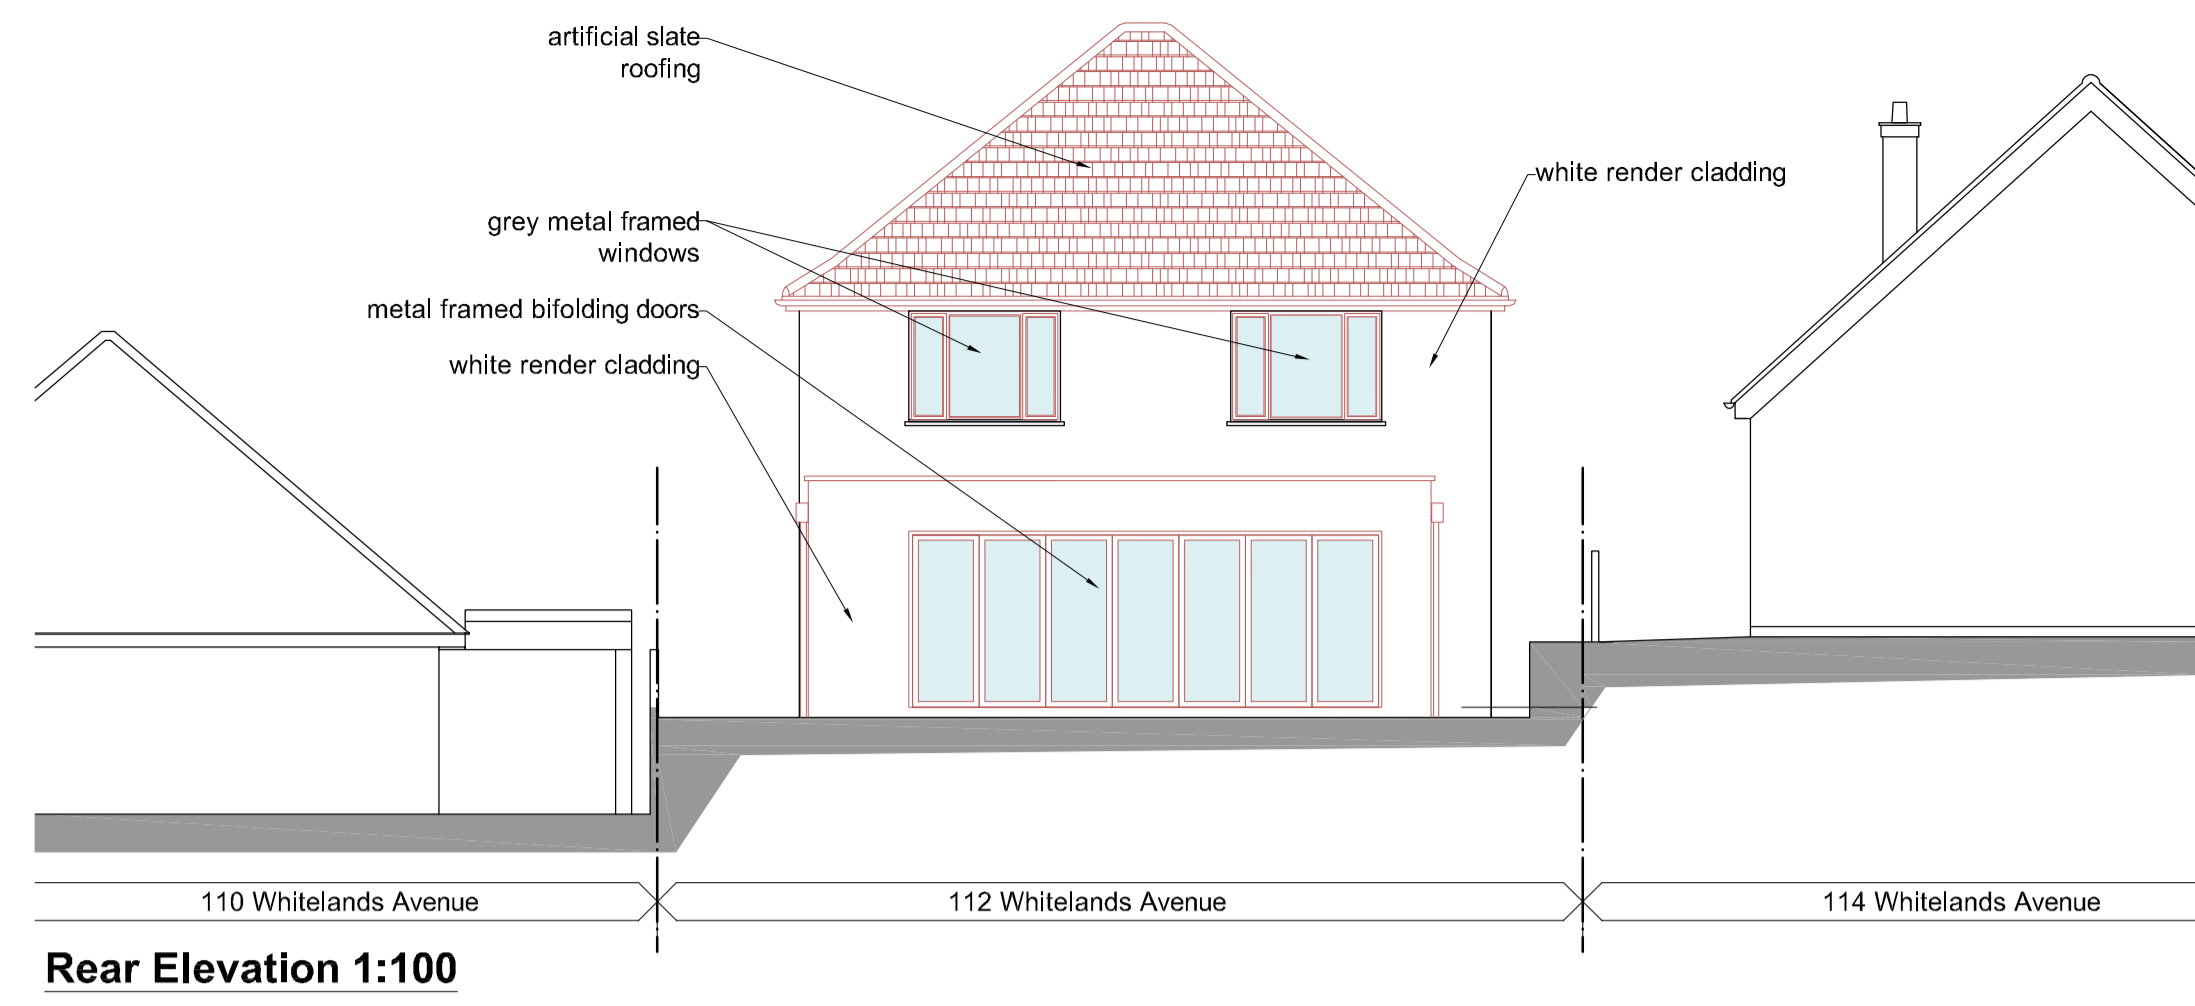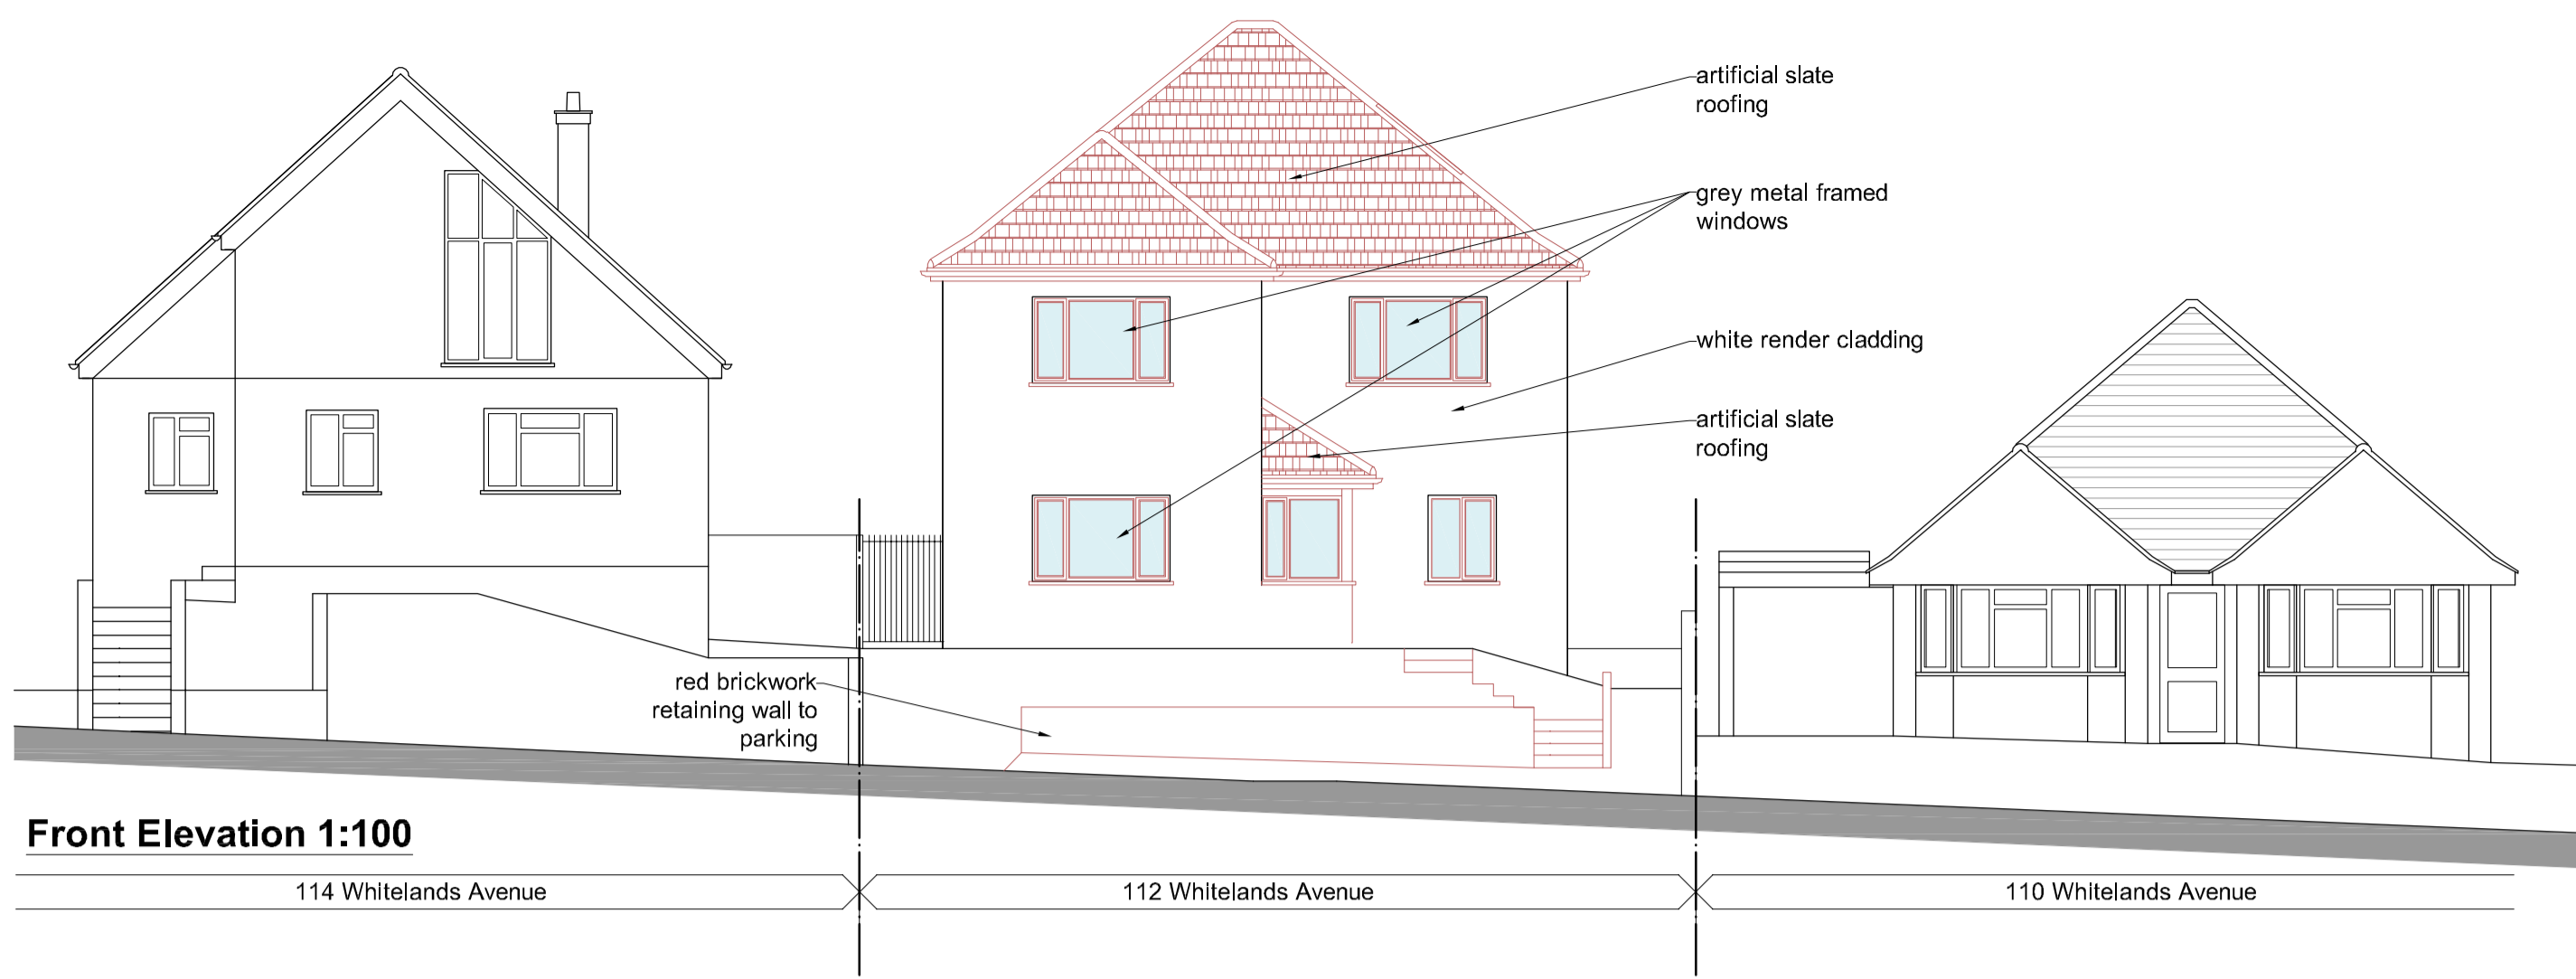

A Planning Issue 11/06/2021

Rev	Description	Date
	Do not scale from this drawing	
<b>NOADES architects</b>		
4 Penn Way Chorleywood Hertfordshire WD3 5HQ		
01923 282360 www.noadesarchitects.com		

**Client**  
Petre Draghici

**Project**  
112 Whitelands Avenue WD3 5RQ  
Extension and remodeling

**Description**  
Proposed Drawings  
and Site Plan

Scale 1:100u.n.o.	Drawn MN	Date Jun'21
Job No. 4113	Drawing No. P-011	Rev A