


SCALE 1:500
METRES

SITE BLOCK PLAN

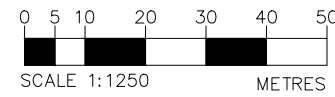


SCALE 1:1250
METRES



LOCATION MAP

	<p>SITE</p> <p>48 Altham Gardens South Oxhey Wd19</p>
<p>DRAWING NO:</p> <p>21118.PA101</p>	<p>DRAWING TITLE</p> <p>OS MAP, LOCATION MAP</p>

ALTHAM GARDENS

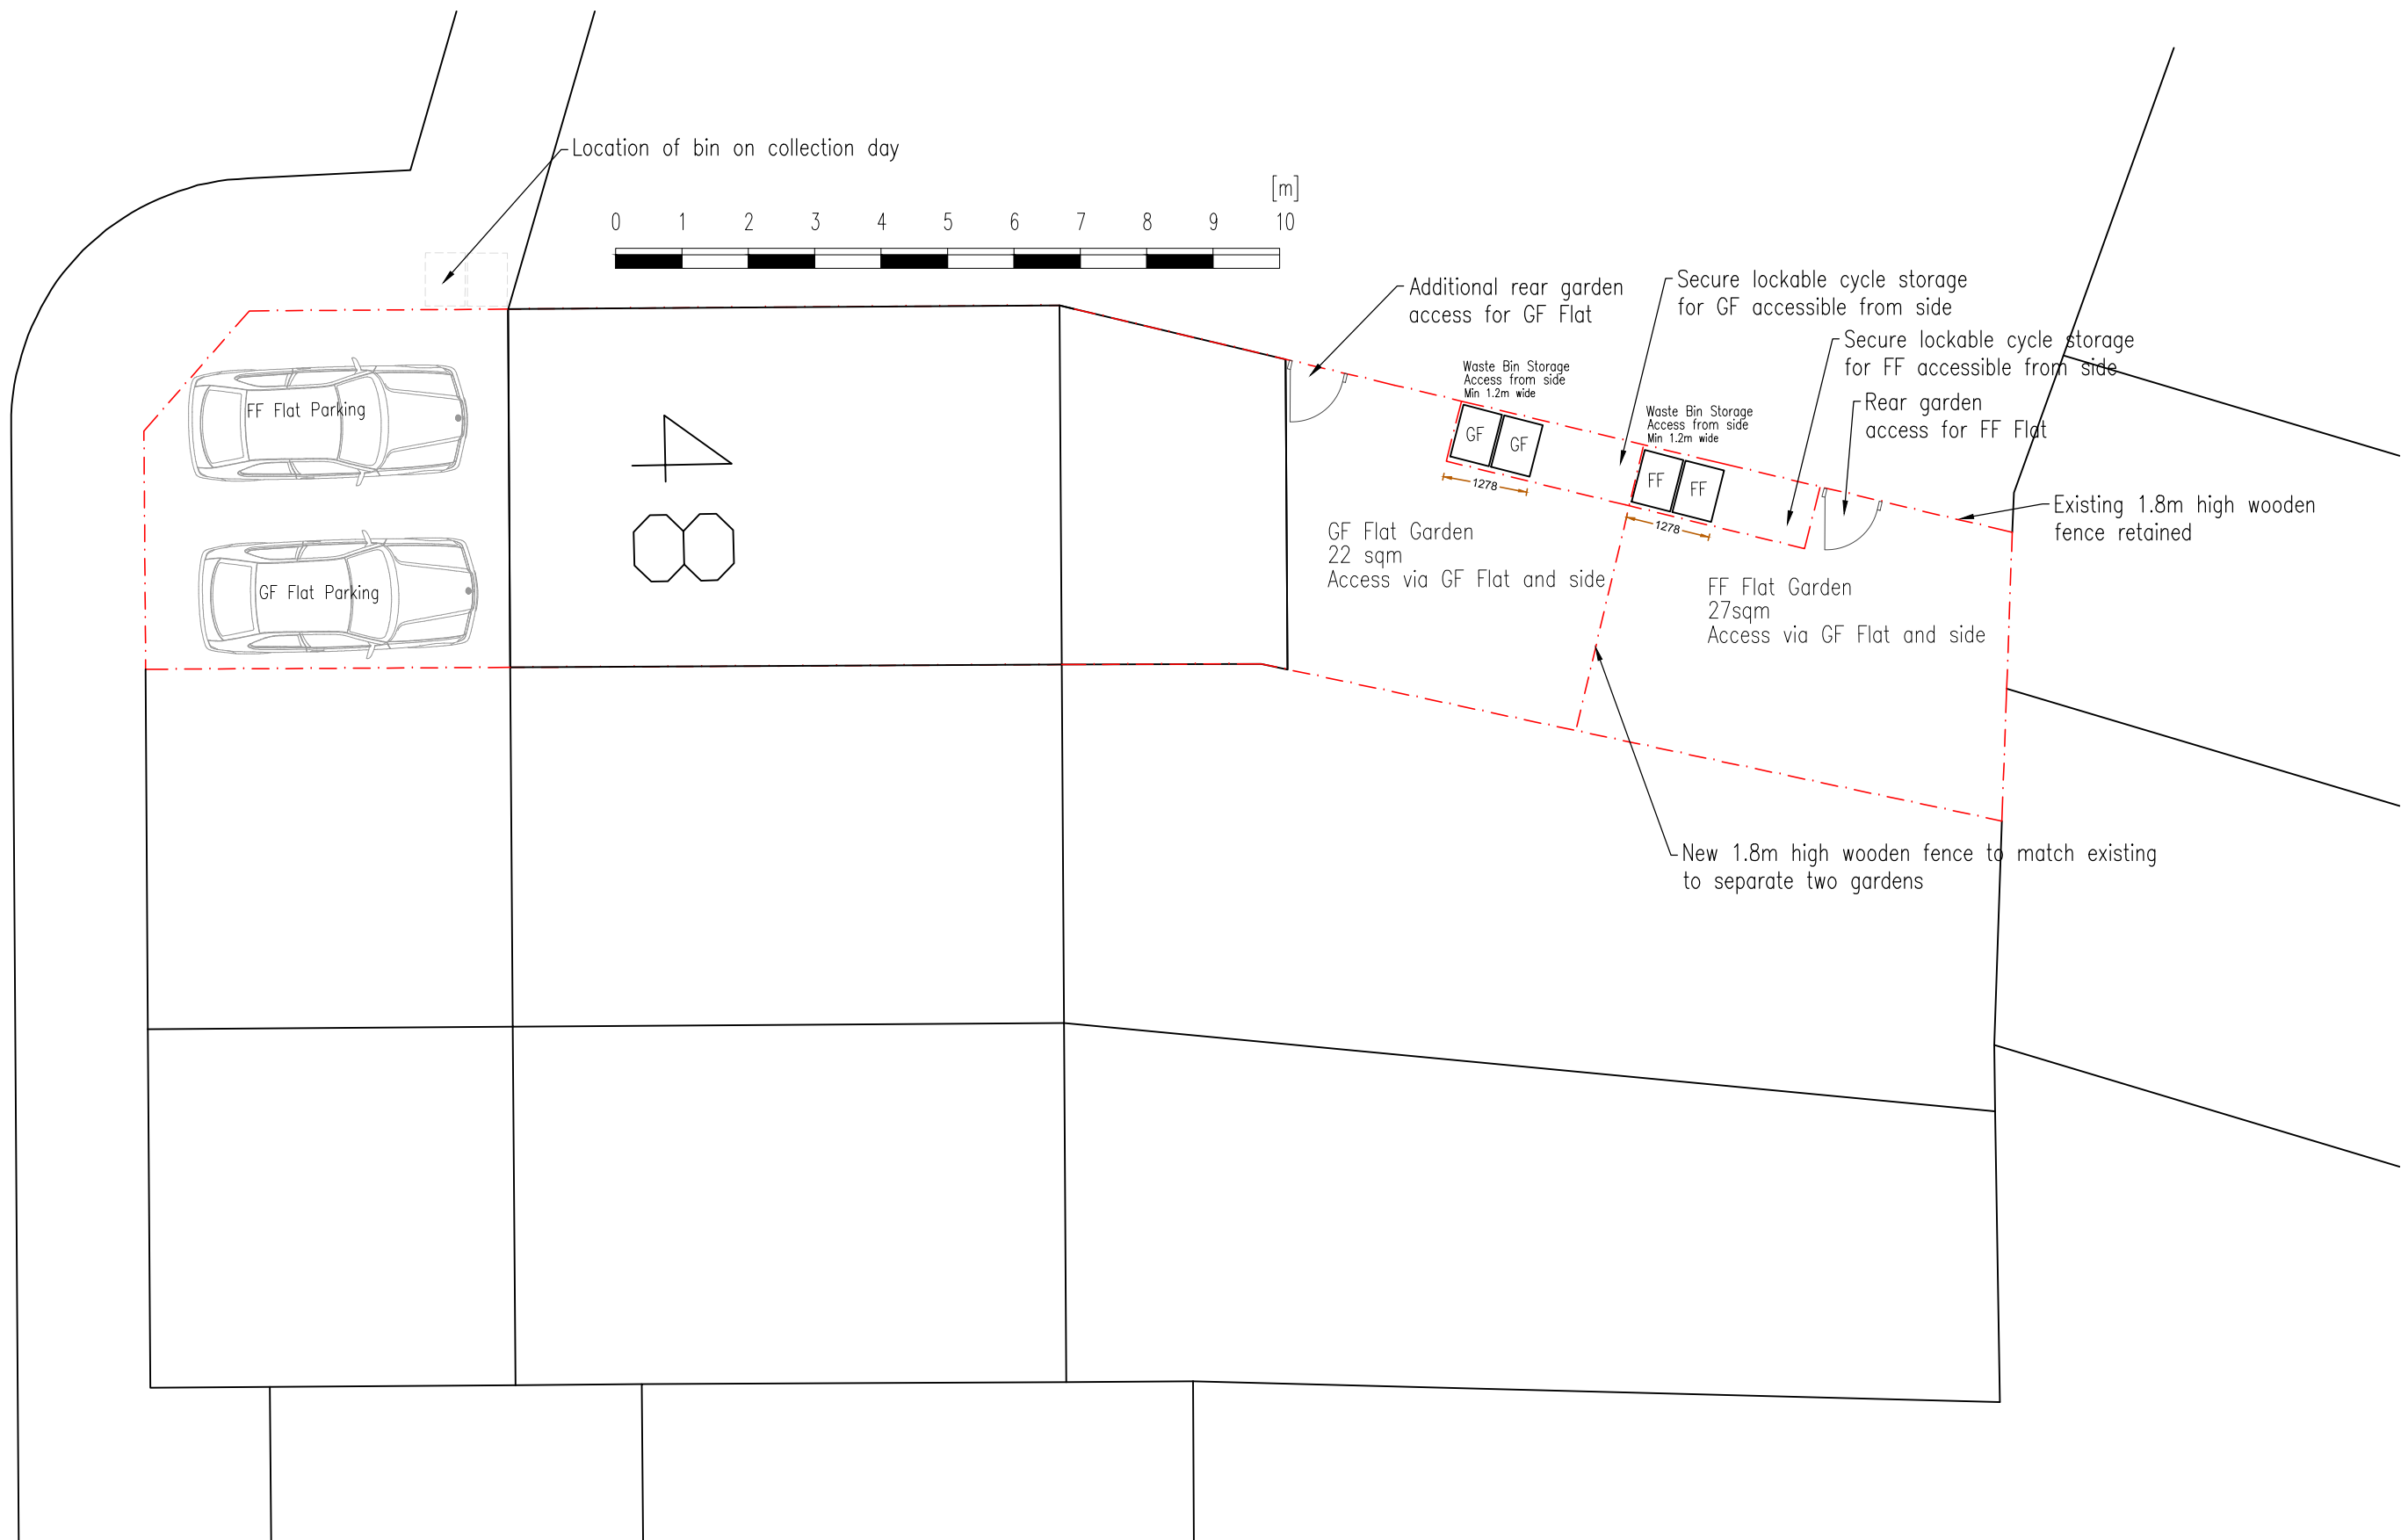

Revision notes:		
Rev:	Date:	Notes:
P01	28.03.2021	For Planning Approval



CLIENT Mr. S Nagpal
DRAWING NO: SNP.PA.2021.PA105

SITE 48 Altham Gardens South Oxhey WD19
DRAWING TITLE Proposed Site Plan


Date: 28.03.2021
Scale @ A3: 1:100
Revision: P01

--

No changes to proposed
to any elevations

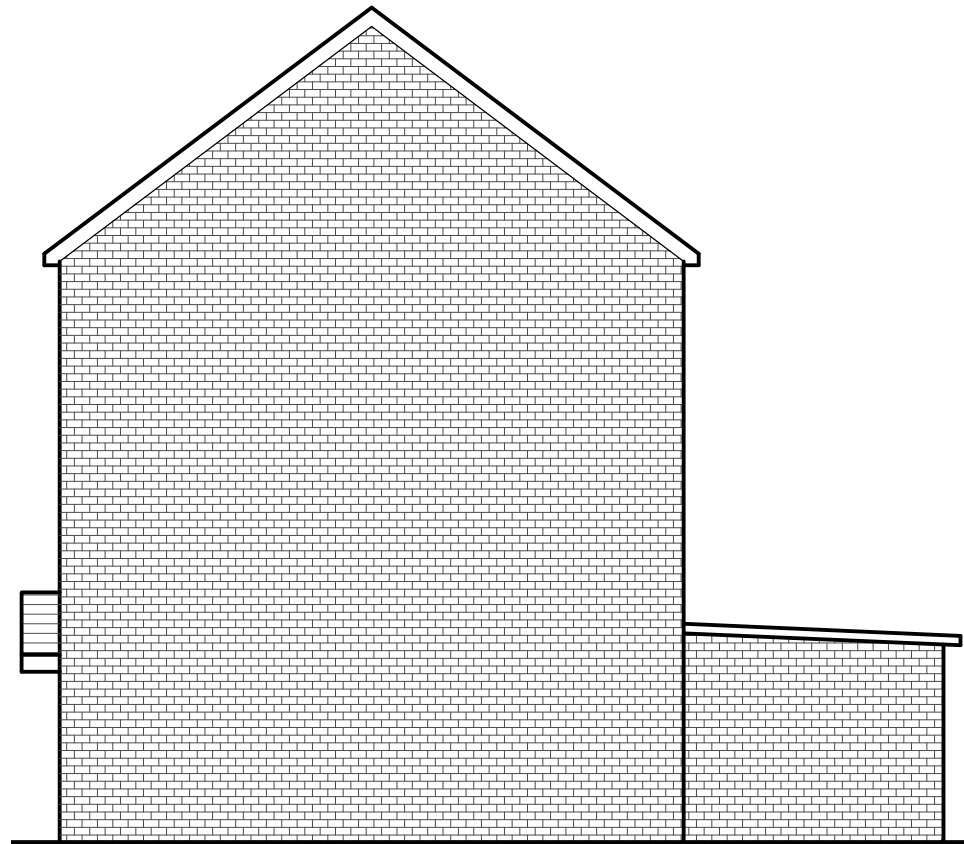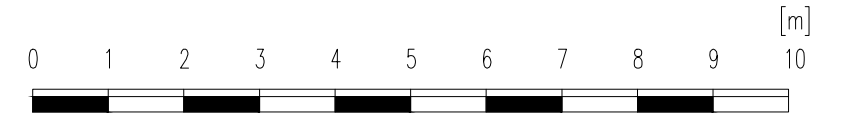


Existing Side Elevation

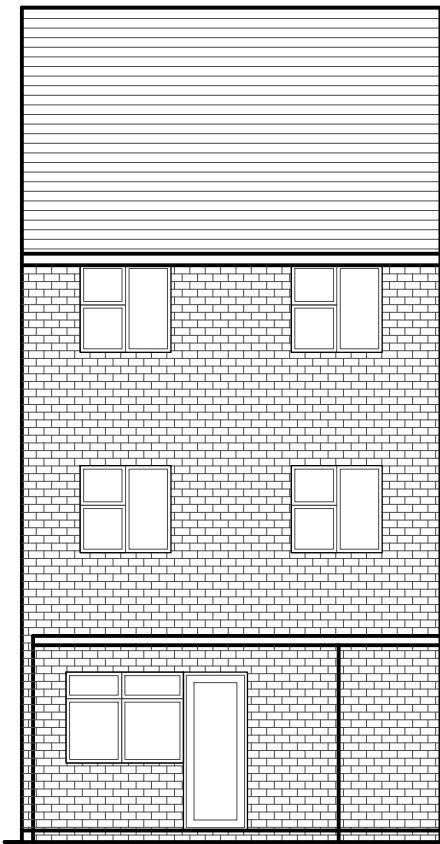

Existing Rear Elevation



Existing Front Elevation

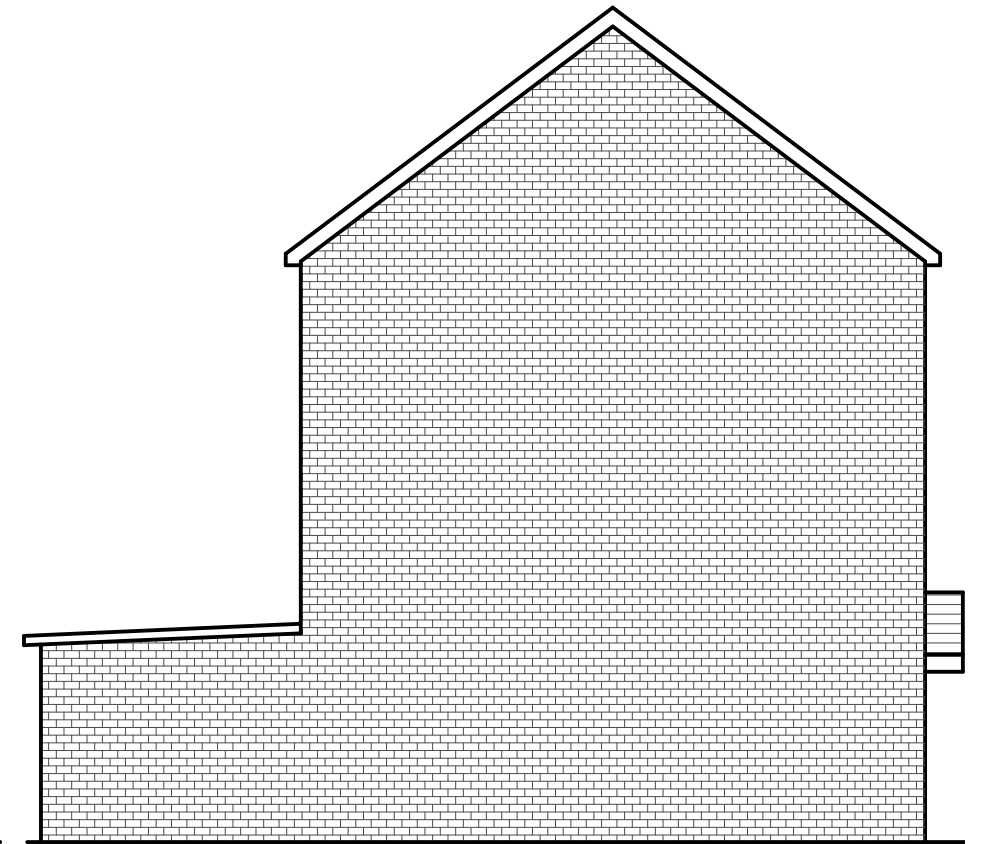

Existing Side Elevation

Revision notes:		
Rev:	Date:	Notes:
P01	28.03.2021	For Planning Approval



CLIENT Mr. S Nagpal
DRAWING NO: SNP.PA.2021.PA104

SITE 48 Altham Gardens South Oxhey WD19 6HJ
DRAWING TITLE Existing Elevations


Date: 28.03.2021
Scale @ A3: 1:100
Revision: P01

--

Existing Fence Elevation

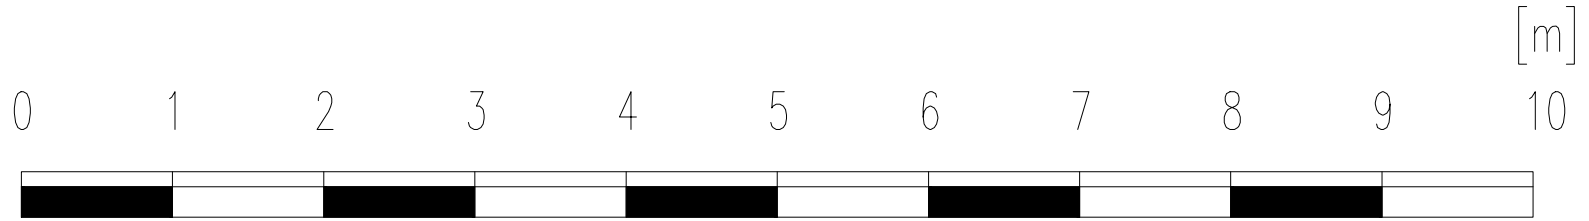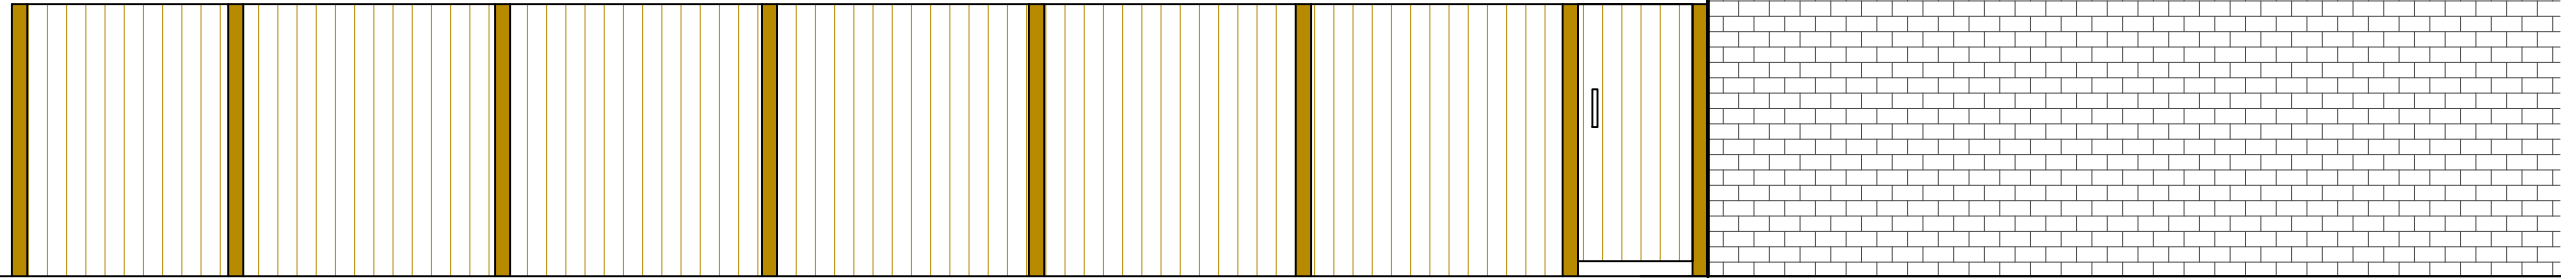

Proposed Fence Elevation

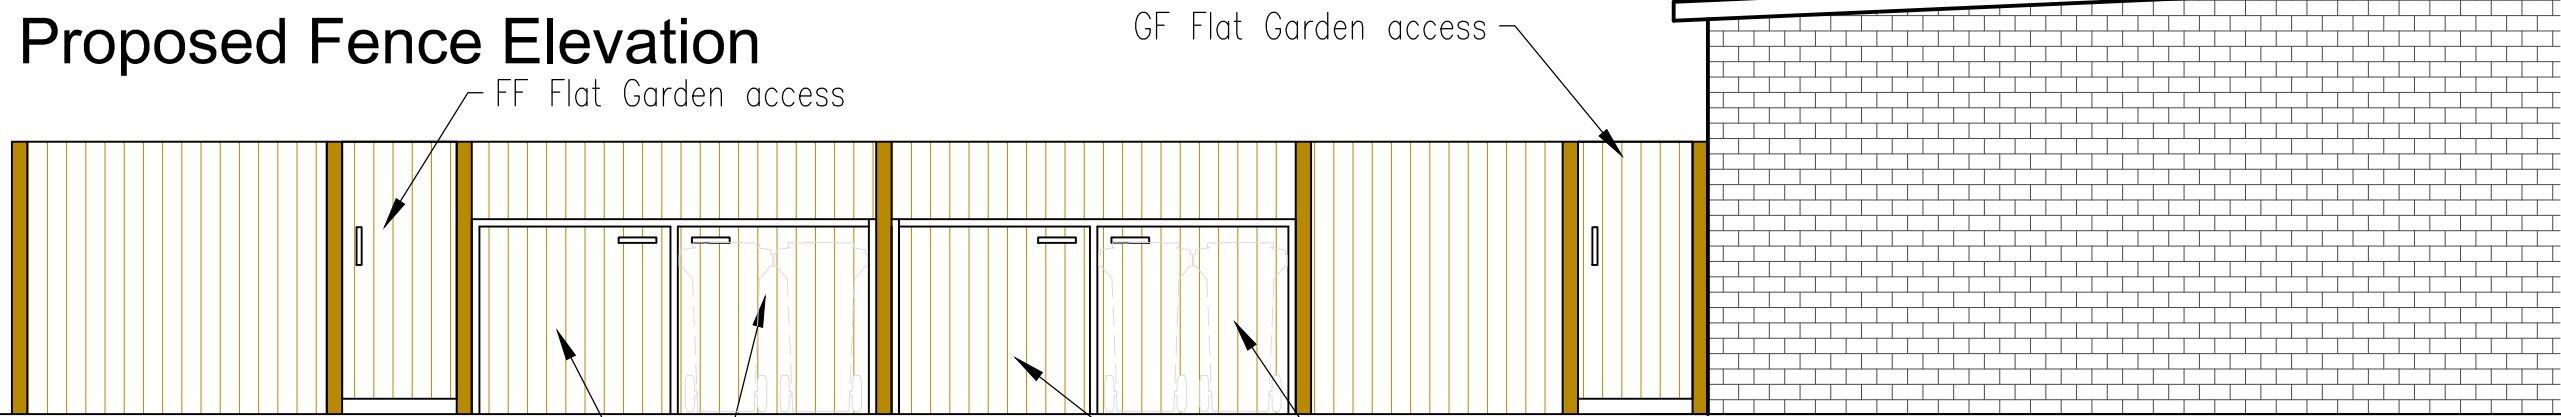

Revision notes:		
Rev:	Date:	Notes:
P01	28.03.2021	For Planning Approval

CLIENT
Mr. S Nagpal

SITE
48 Altham Gardens
South Oxhey WD19

Date:
28.03.2021


Scale @ A3:
1:50

DRAWING NO:
SNP.PA.2021.PA106


DRAWING TITLE
Existing & Proposed Fence Elevation

Revision:
P01



Existing Ground Floor Plan

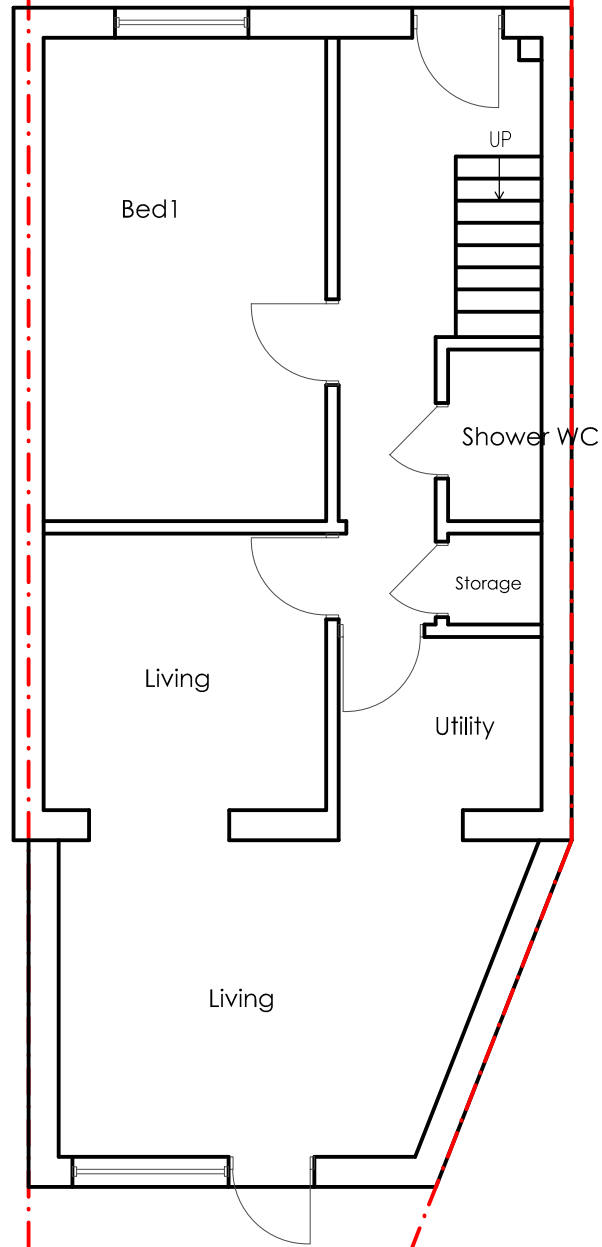

Existing First Floor Plan

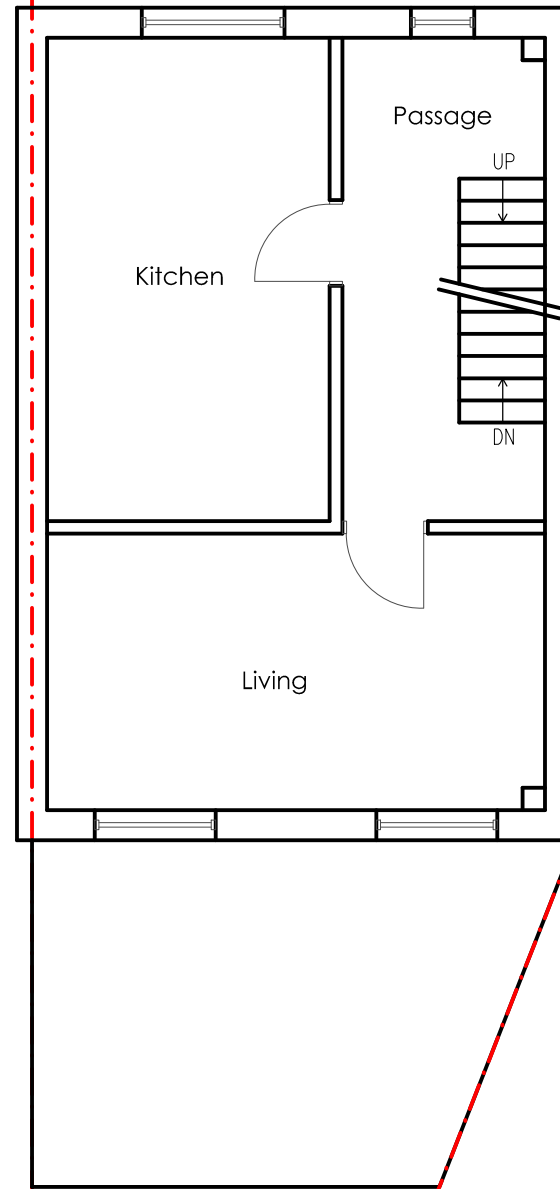

Existing Second Floor Plan

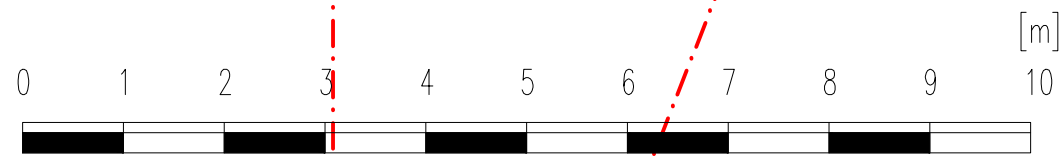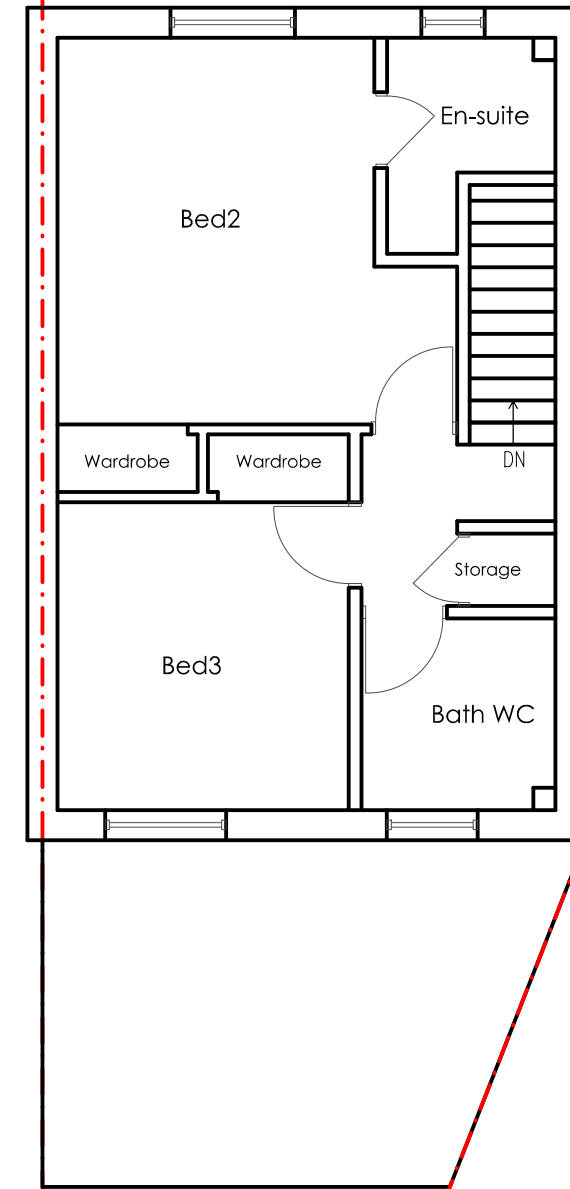

Revision notes:		
Rev:	Date:	Notes:
P01	28.03.2021	For Planning Approval



CLIENT Mr. S Nagpal
DRAWING NO: SNP.PA.2021.PA102

SITE 48 Altham Gardens South Oxhey WD19 6HJ
DRAWING TITLE Existing Floor Plans

Date: 28.03.2021
Scale @ A3: 1:75
Revision: P01

--

Proposed Ground Floor Plan

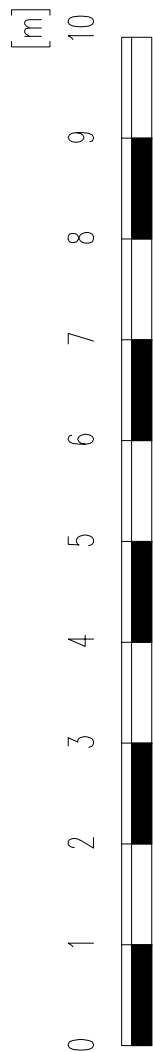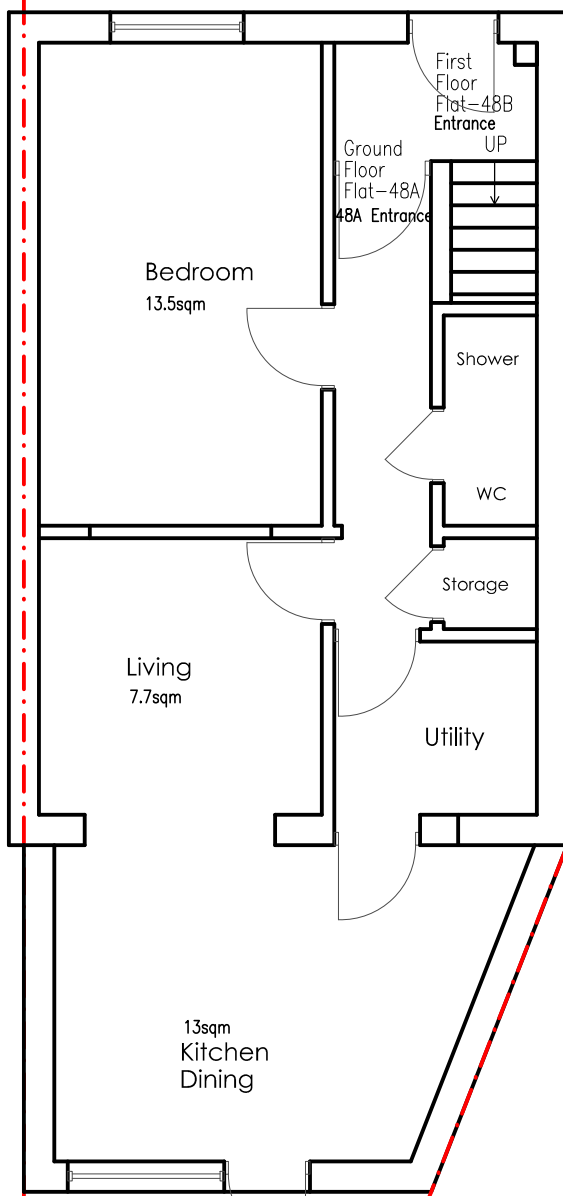


Ground Floor Flat - 48A (1bed 2 Person)
Gross internal area: 50.1sqm

No front porch to be implemented

Front porch approved in 16/1012/FUL not to be implemented


Proposed First Floor Plan

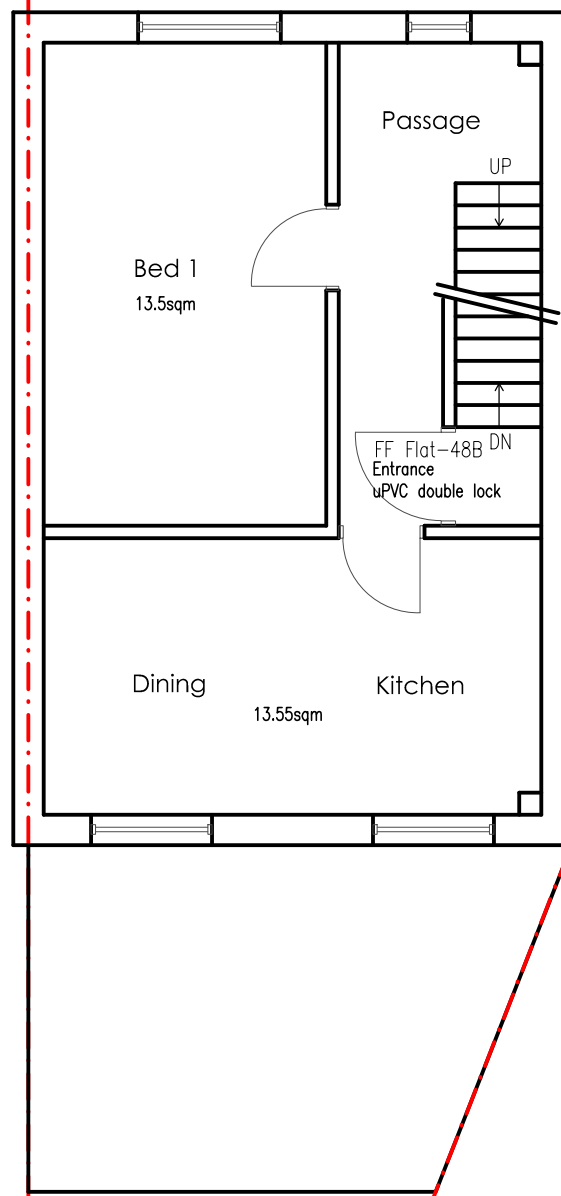

First & Second Floor Flat - 48B (2bed 3 Person)
Gross internal area: 76sqm
First Floor Gross Internal Area: 38sqm
Second Floor Gross Internal Area: 38sqm

No changes proposed to any elevations

Proposed Second Floor Plan

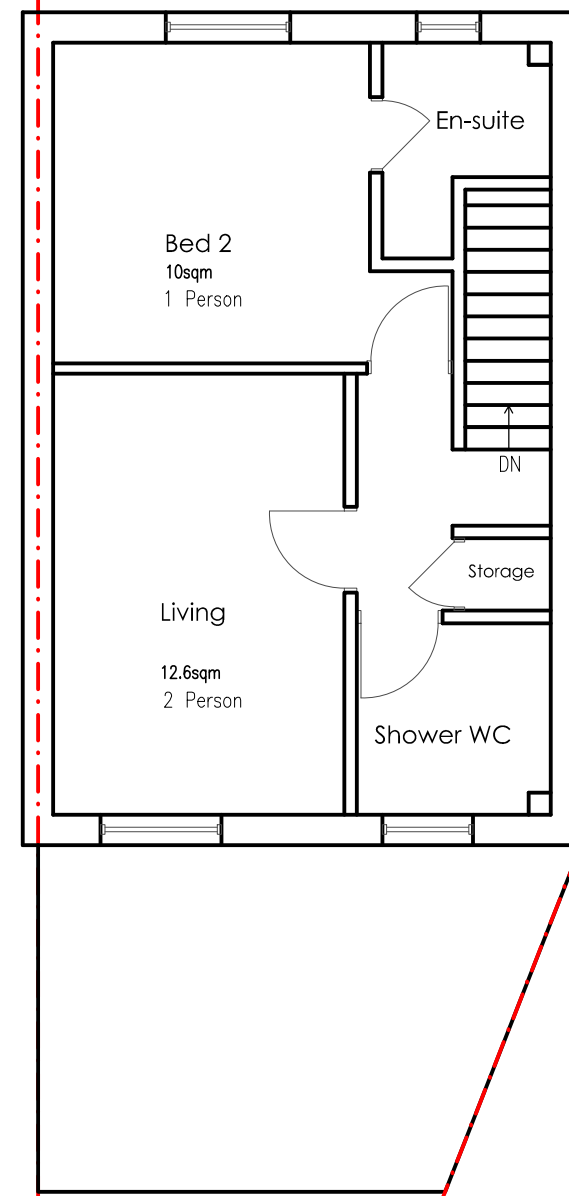

Revision notes:		
Rev:	Date:	Notes:
P01	28.03.2021	For Planning Approval

CLIENT Mr. S Nagpal
DRAWING NO: SNP.PA.2021.PA103

SITE 48 Altham Gardens South Oxhey WD19 6HJ
DRAWING TITLE Proposed Floor Plans

Date: 28.03.2021
Scale @ A3: 1:75
Revision: P01