


NOTES  
DO NOT SCALE  
ALL DIMENSIONS TO BE CHECKED ON SITE

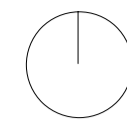

FOR INFORMATION 04/08/21  
Revision Date

**decent  
goodfellow  
architects**

15 Simon Lodge, 76 Victoria Drive,  
London, SW19 6JL  
T 020 8789 0545  
mail@decentgoodfellow.com  
www.decentgoodfellow.com

GREENWAYS, SEABROOK ROAD  
KINGS LANGLEY WD4 8NU

Title  
LOCATION PLAN

Date 20.07.2020

Scale 1:1250 @ A1

Drawn JD

Status INFORMATION

Authorised -


Proj No	Dwg No	Rev
045	01_050	-



01 Proposed site location/block plan  
 00\_090 / 01 / 045\_00\_090

NOTES

DO NOT SCALE  
 ALL DIMENSIONS TO BE CHECKED ON SITE

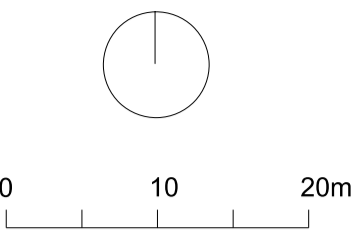

- FOR INFORMATION 04/08/21  
 Revision Date

**decent  
 goodfellow  
 architects**

15 Simon Lodge, 76 Victoria Drive,  
 London, SW19 6JL  
 T 020 8789 0545  
 mail@decentgoodfellow.com  
 www.decentgoodfellow.com

GREENWAYS, SEABROOK ROAD  
 KINGS LANGLEY WD4 8NU

Title  
**PROPOSED SITE  
 LAYOUT/BLOCK PLAN**

Date 20.07.2020


Scale 1:500 @ A1

Drawn JD

Status INFORMATION

Authorised -


Proj No	Dwg No	Rev
045	00_090	-

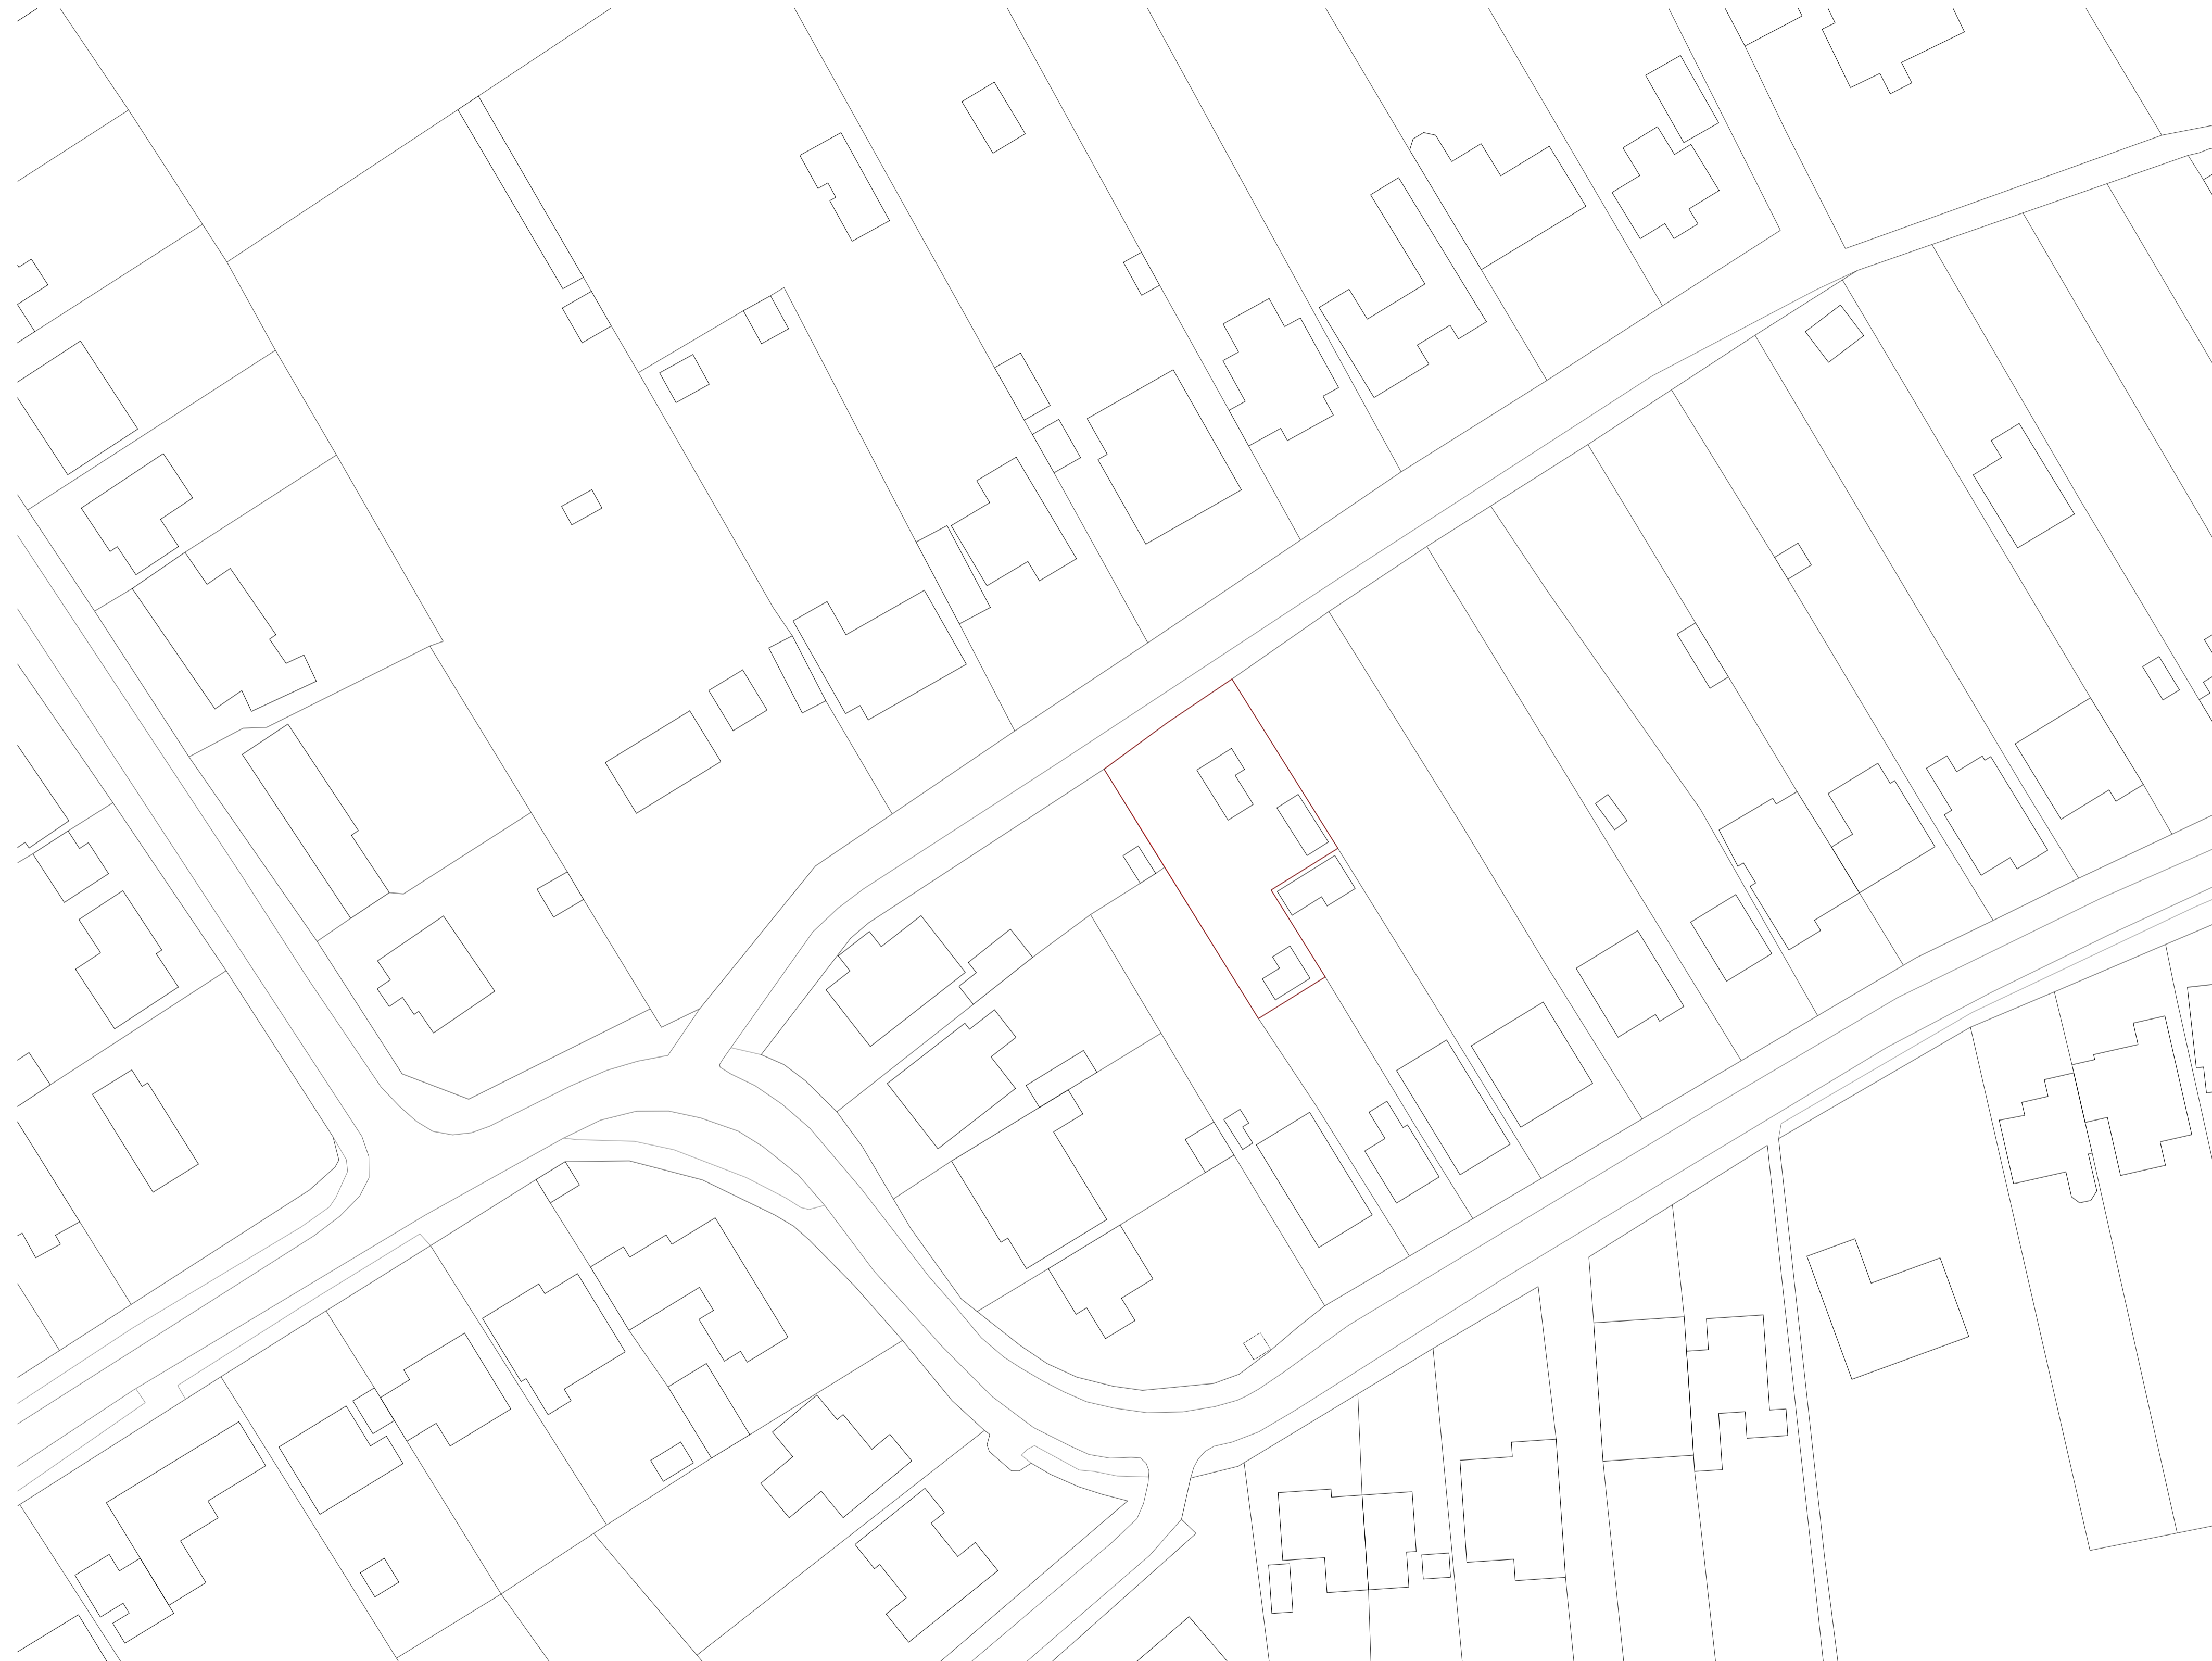

01 Existing site location/block plan  
 01 090 / 01 / 045\_01\_090

NOTES

DO NOT SCALE  
 ALL DIMENSIONS TO BE CHECKED ON SITE

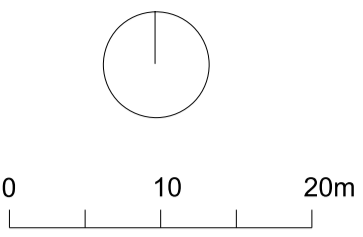

- FOR INFORMATION 04/08/21  
 Revision Date

**decent  
 goodfellow  
 architects**

15 Simon Lodge, 76 Victoria Drive,  
 London, SW19 6JL  
 T 020 8789 0545  
 mail@decentgoodfellow.com  
 www.decentgoodfellow.com

GREENWAYS, SEABROOK ROAD  
 KINGS LANGLEY WD4 8NU

Title  
 EXISTING SITE  
 LOCATION/BLOCK PLAN

Date 20.07.2020

Scale 1:500 @ A1

Drawn JD


Status INFORMATION

Authorised -

Proj No	Dwg No	Rev
045	01_090	-




01 Proposed Ground Floor Plan  
00 100 01 / 045\_00\_100

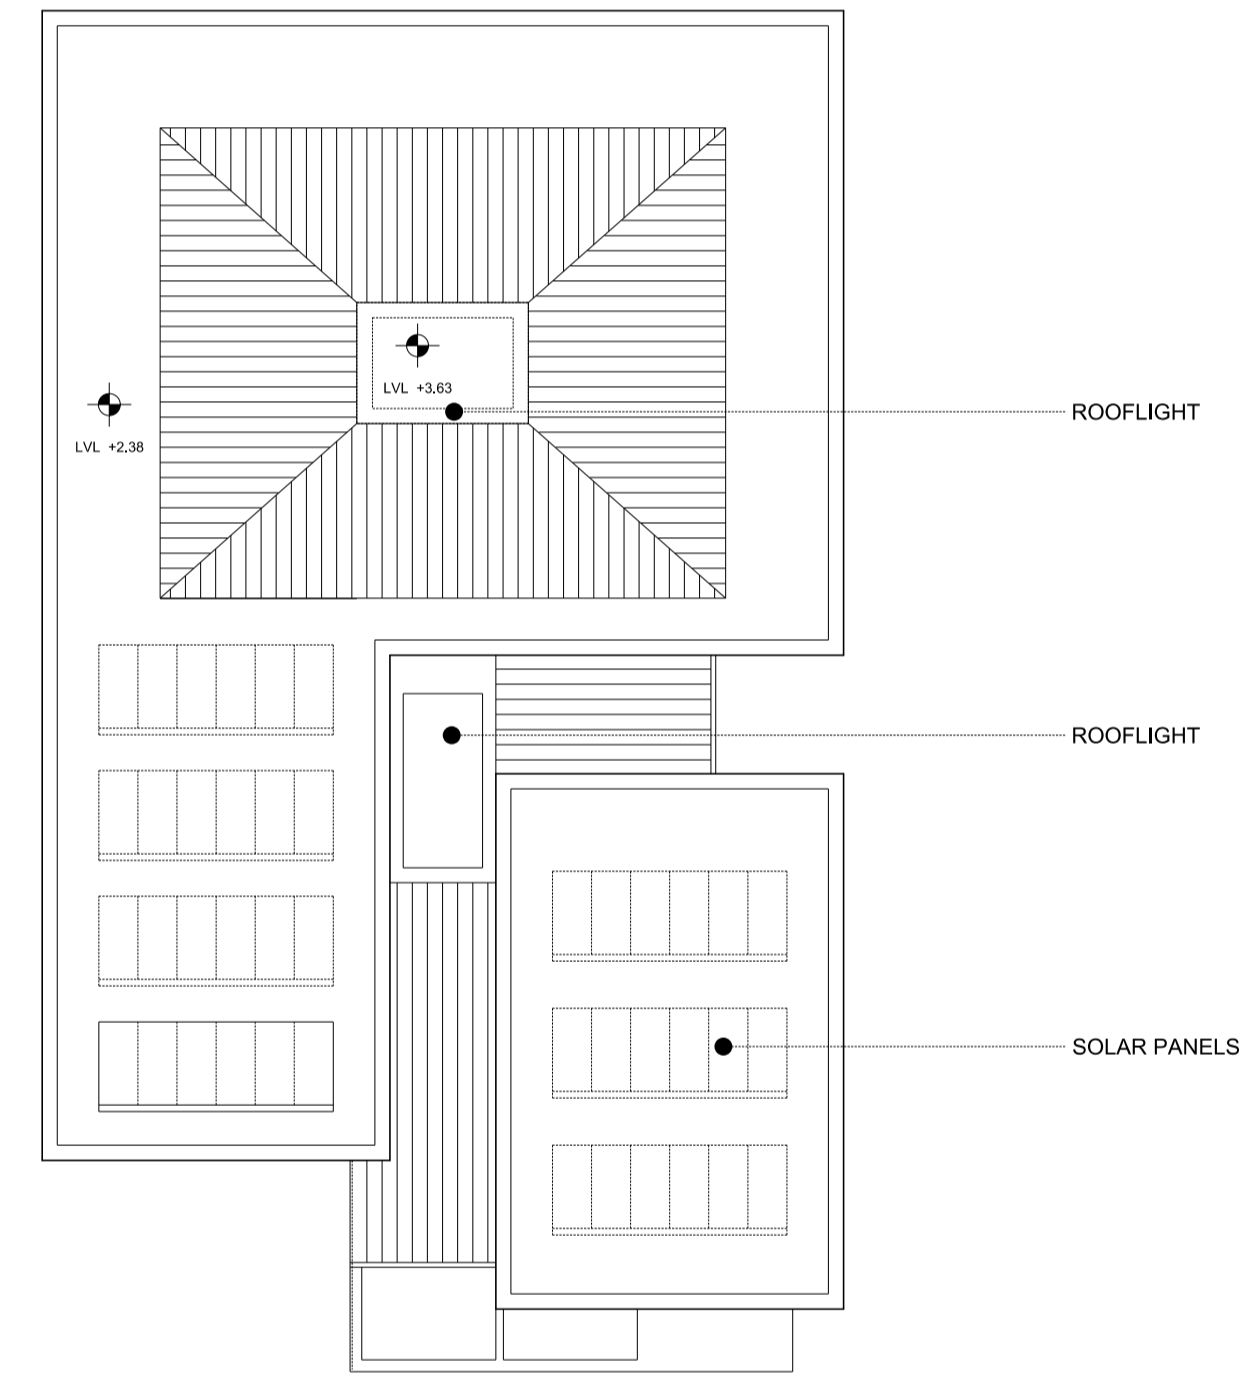

02 Proposed Roof Plan  
00 100 02 / 045\_00\_100

NOTES

DO NOT SCALE  
ALL DIMENSIONS TO BE CHECKED ON SITE

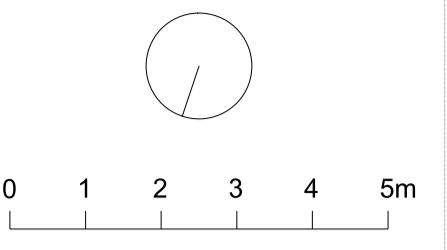

- FOR INFORMATION 04/08/21  
Revision Date

**decent  
goodfellow  
architects**

15 Simon Lodge, 76 Victoria Drive,  
London, SW19 8HJ  
T: 020 8799 0545  
mail@decentgoodfellow.com  
www.decentgoodfellow.com

GREENWAYS, SEABROOK ROAD  
KINGS LANGLEY WD4 8NU

Title  
**PROPOSED PLANS**

Date 20.07.2020


Scale 1:100 @ A1

Drawn JD


Status INFORMATION

Authorised -


Proj No	Drg No	Rev
045	00_100	-

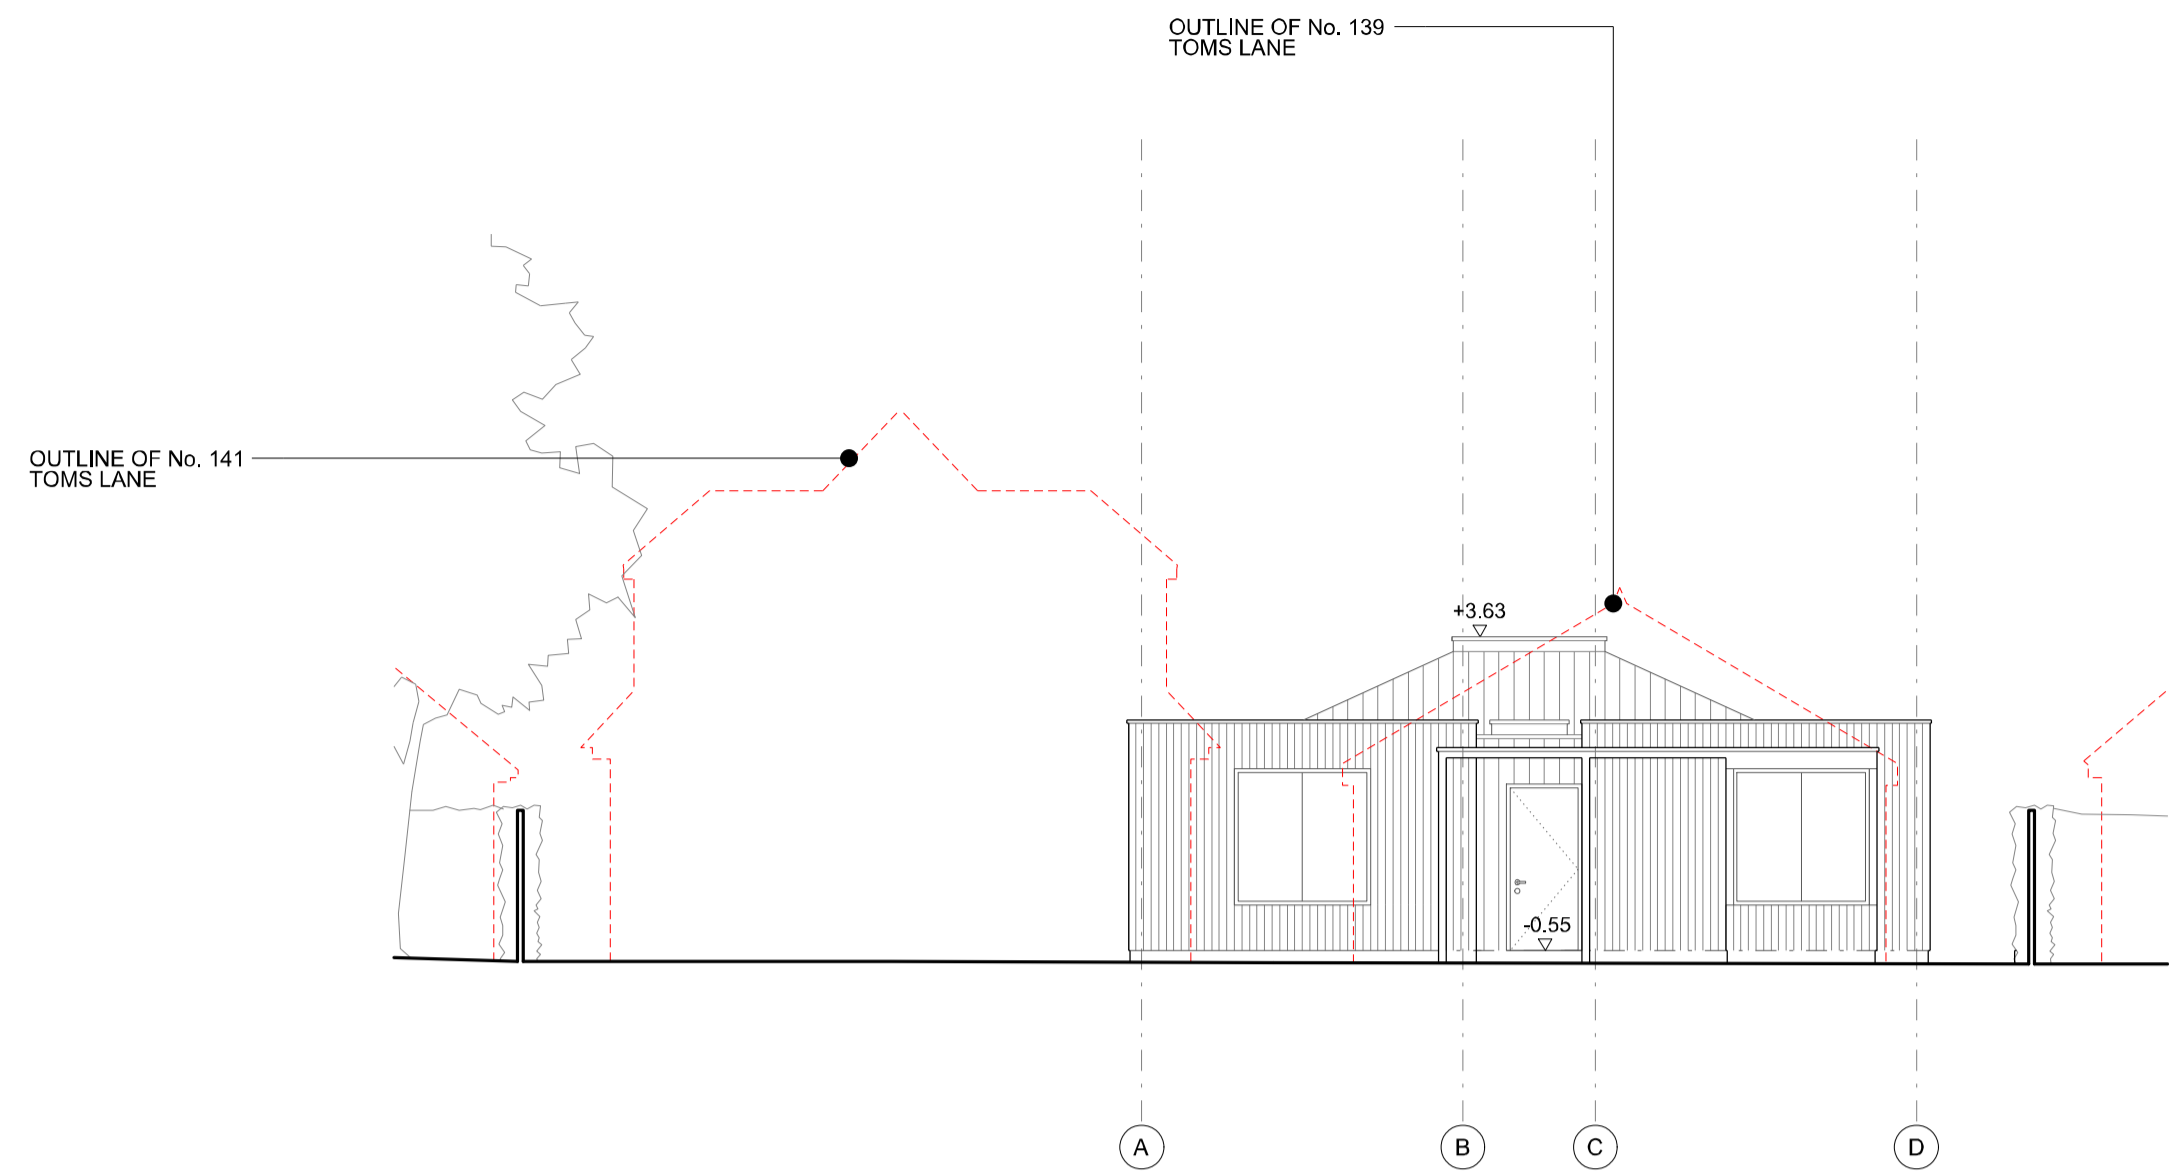


01 Proposed Front Elevation north  
00 200 / 01 / 045\_00\_200

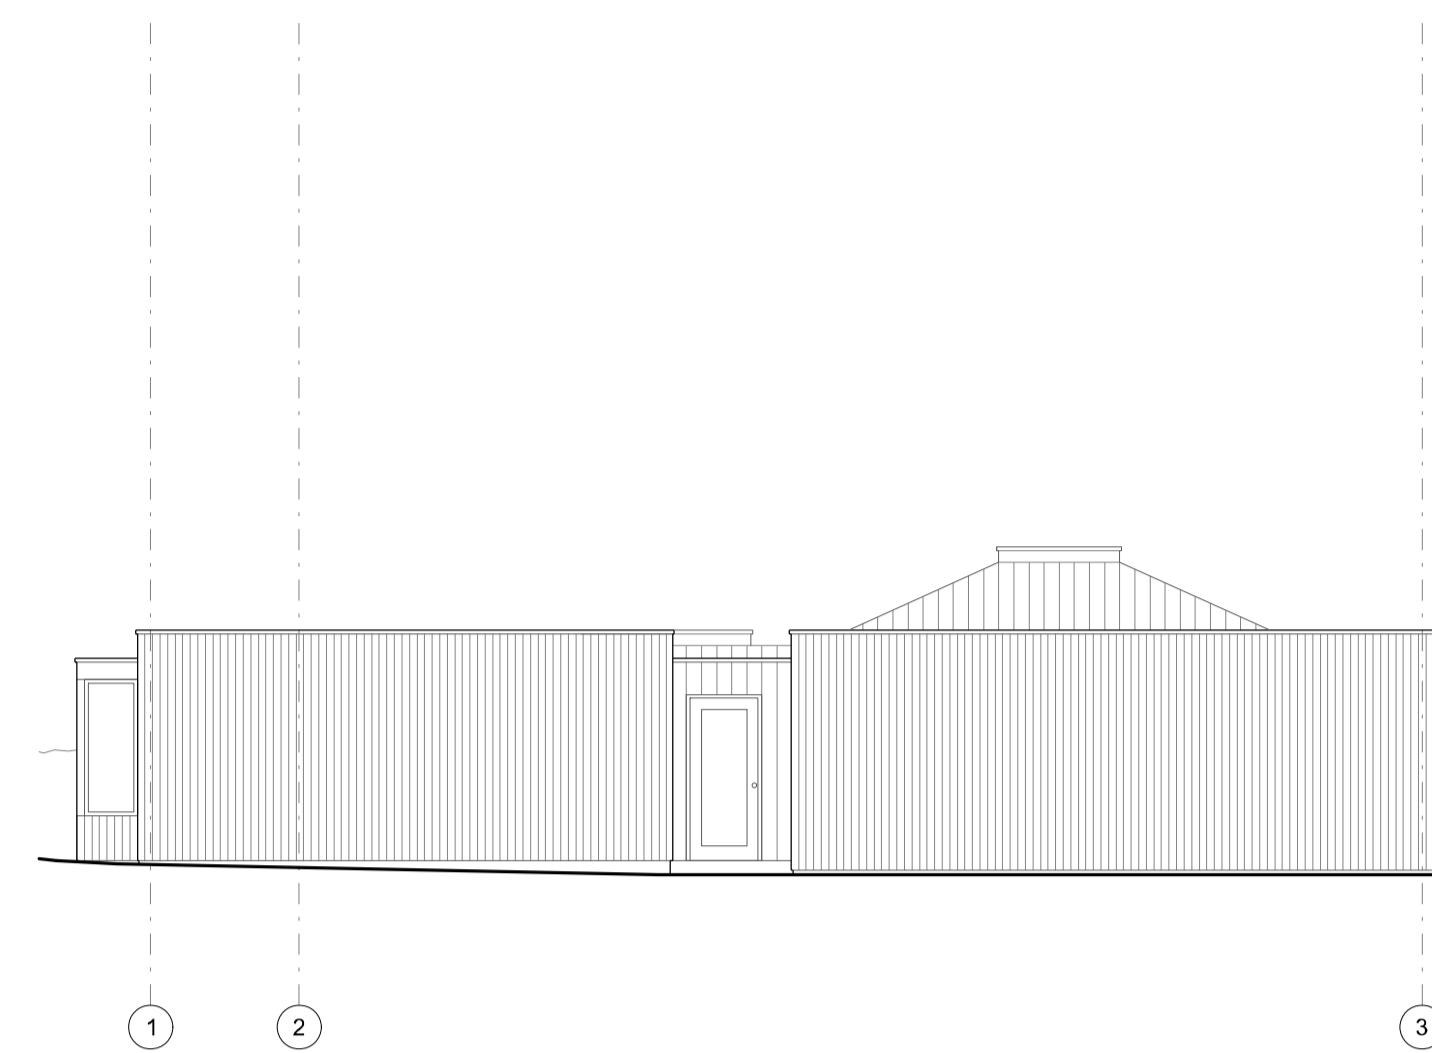


02 Proposed Side Elevation west  
00 200 / 03 / 045\_00\_200

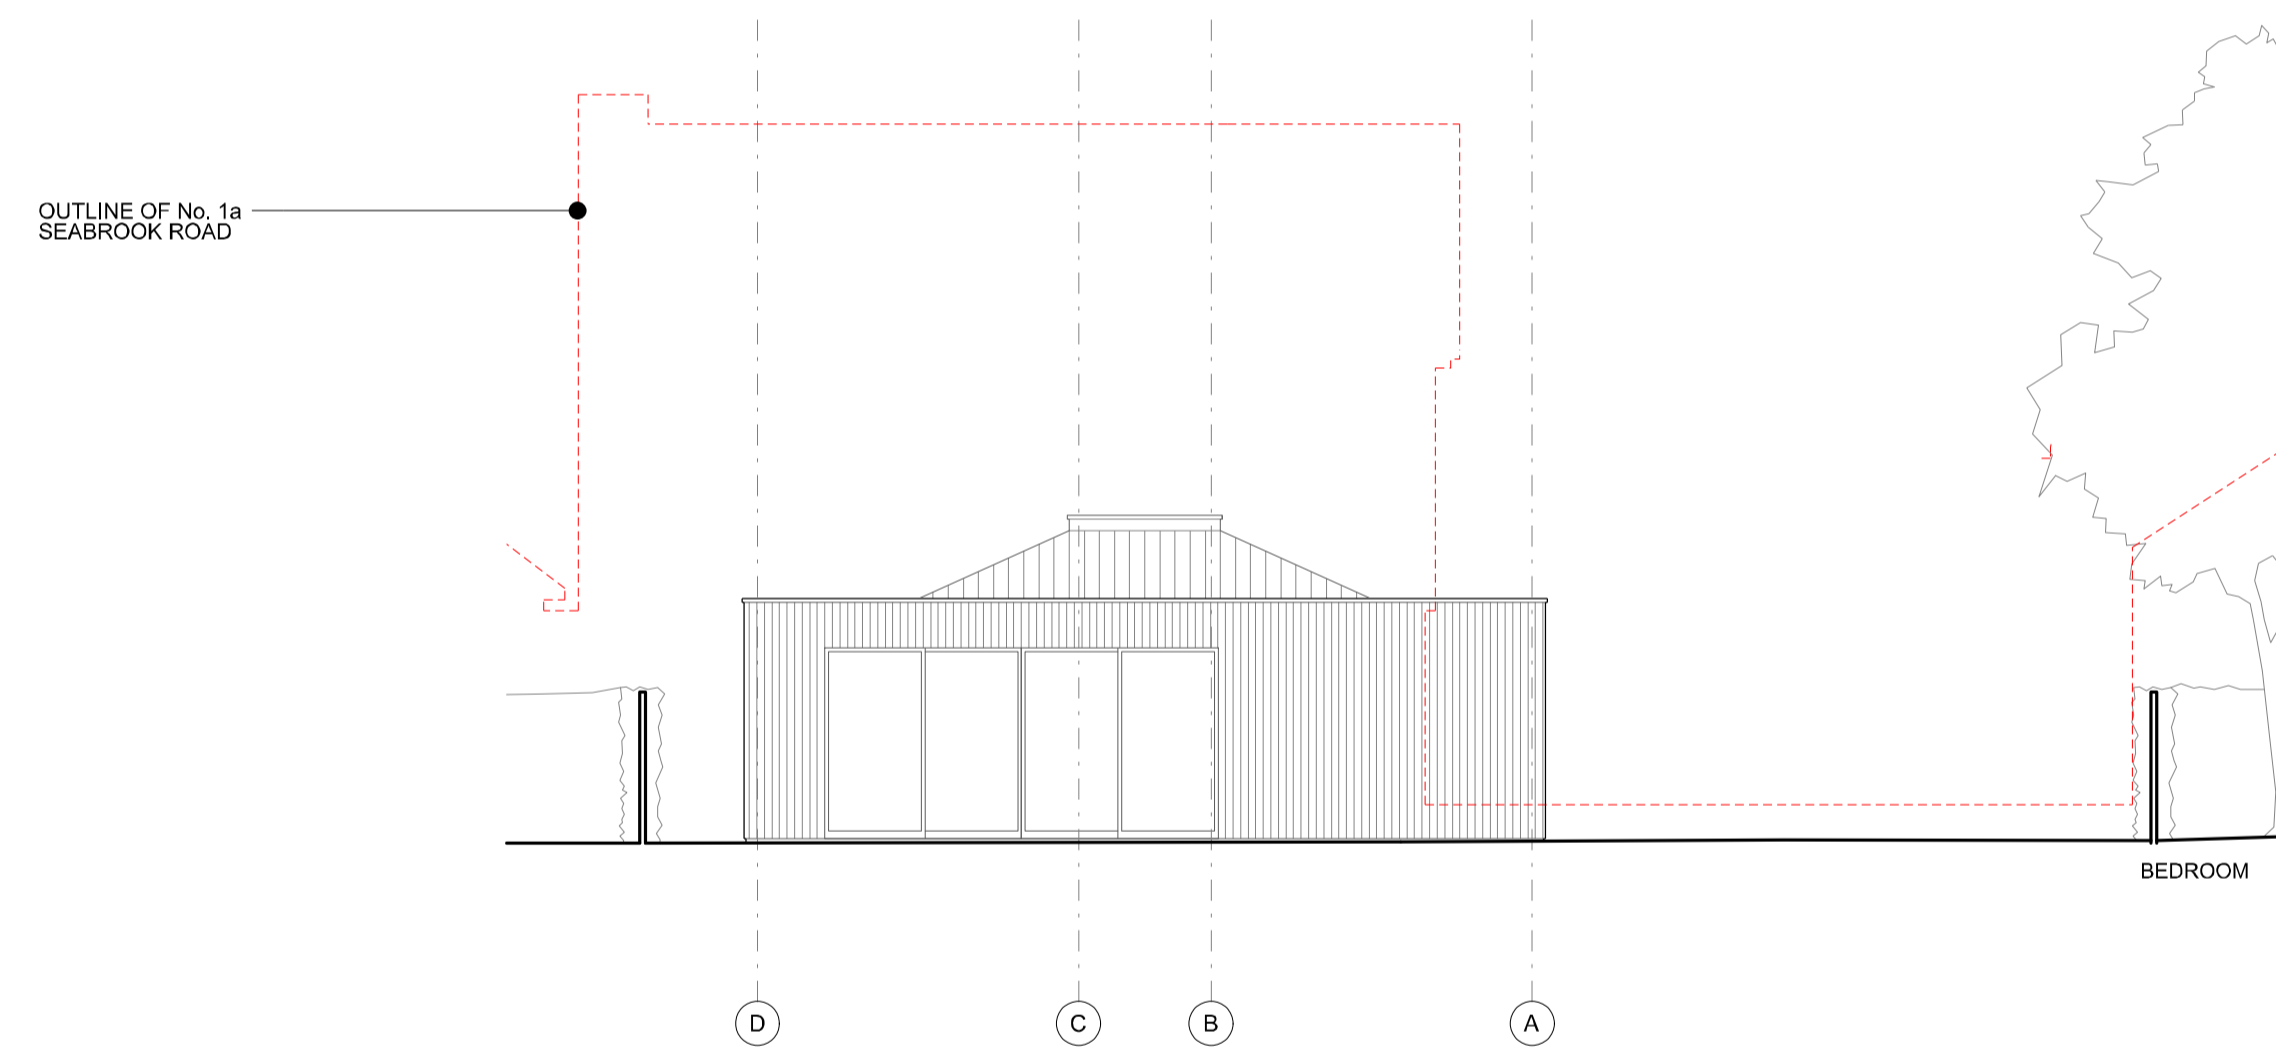

03 Proposed Rear Elevation south  
00 200 / 03 / 045\_00\_200

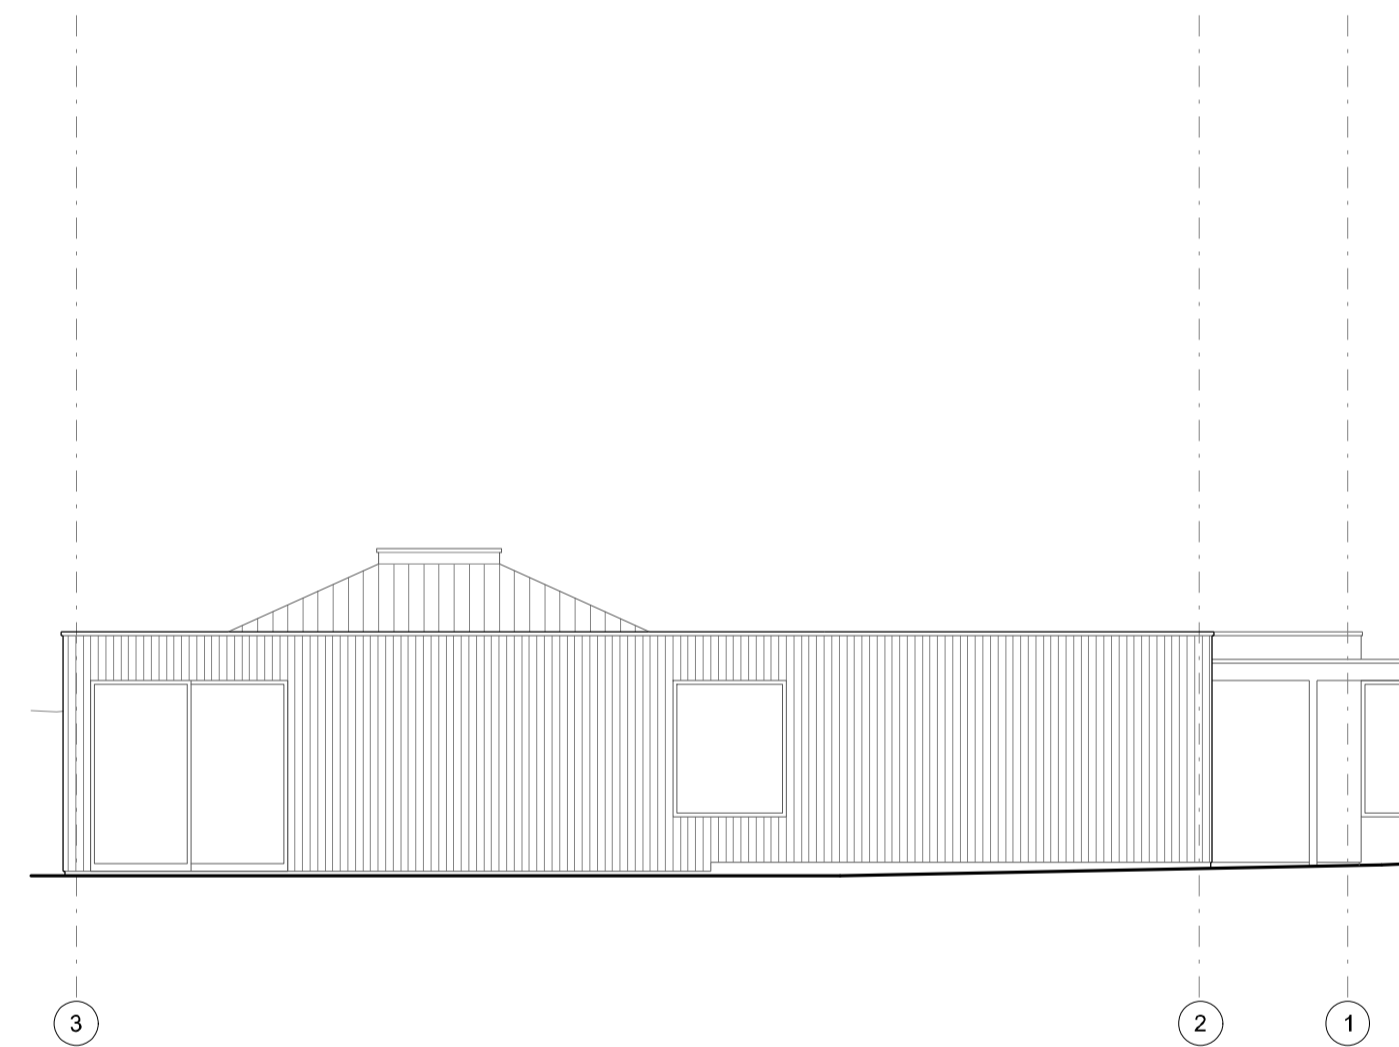

04 Proposed Side Elevation east  
00 200 / 04 / 045\_00\_200

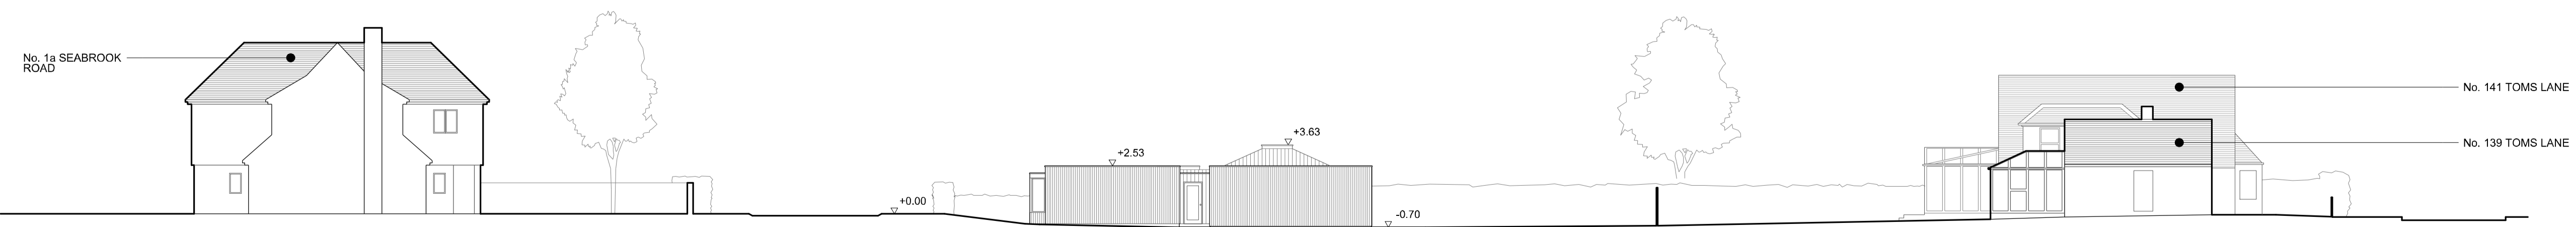

05 Proposed Long Elevation west  
00 200 / 05 / 045\_00\_200

NOTES

DO NOT SCALE  
ALL DIMENSIONS TO BE CHECKED ON SITE

0 1 2 3 4 5m

0 5 10m

FOR INFORMATION 04/08/21

Revision Date

**decent  
goodfellow  
architects**

15 Simon Lodge, 76 Victoria Drive,  
London, SW19 6HJ  
T 020 8789 0545  
mail@decentgoodfellow.com  
www.decentgoodfellow.com

GREENWAYS, SEABROOK ROAD  
KINGS LANGLEY WD4 8NU

Title **PROPOSED ELEVATIONS**

Date 20.07.2020


Scale 1:100/200 @ A1

Drawn JD


Status **INFORMATION**

Authorised -

Proj No	Drw No	Rev
045	00_200	-

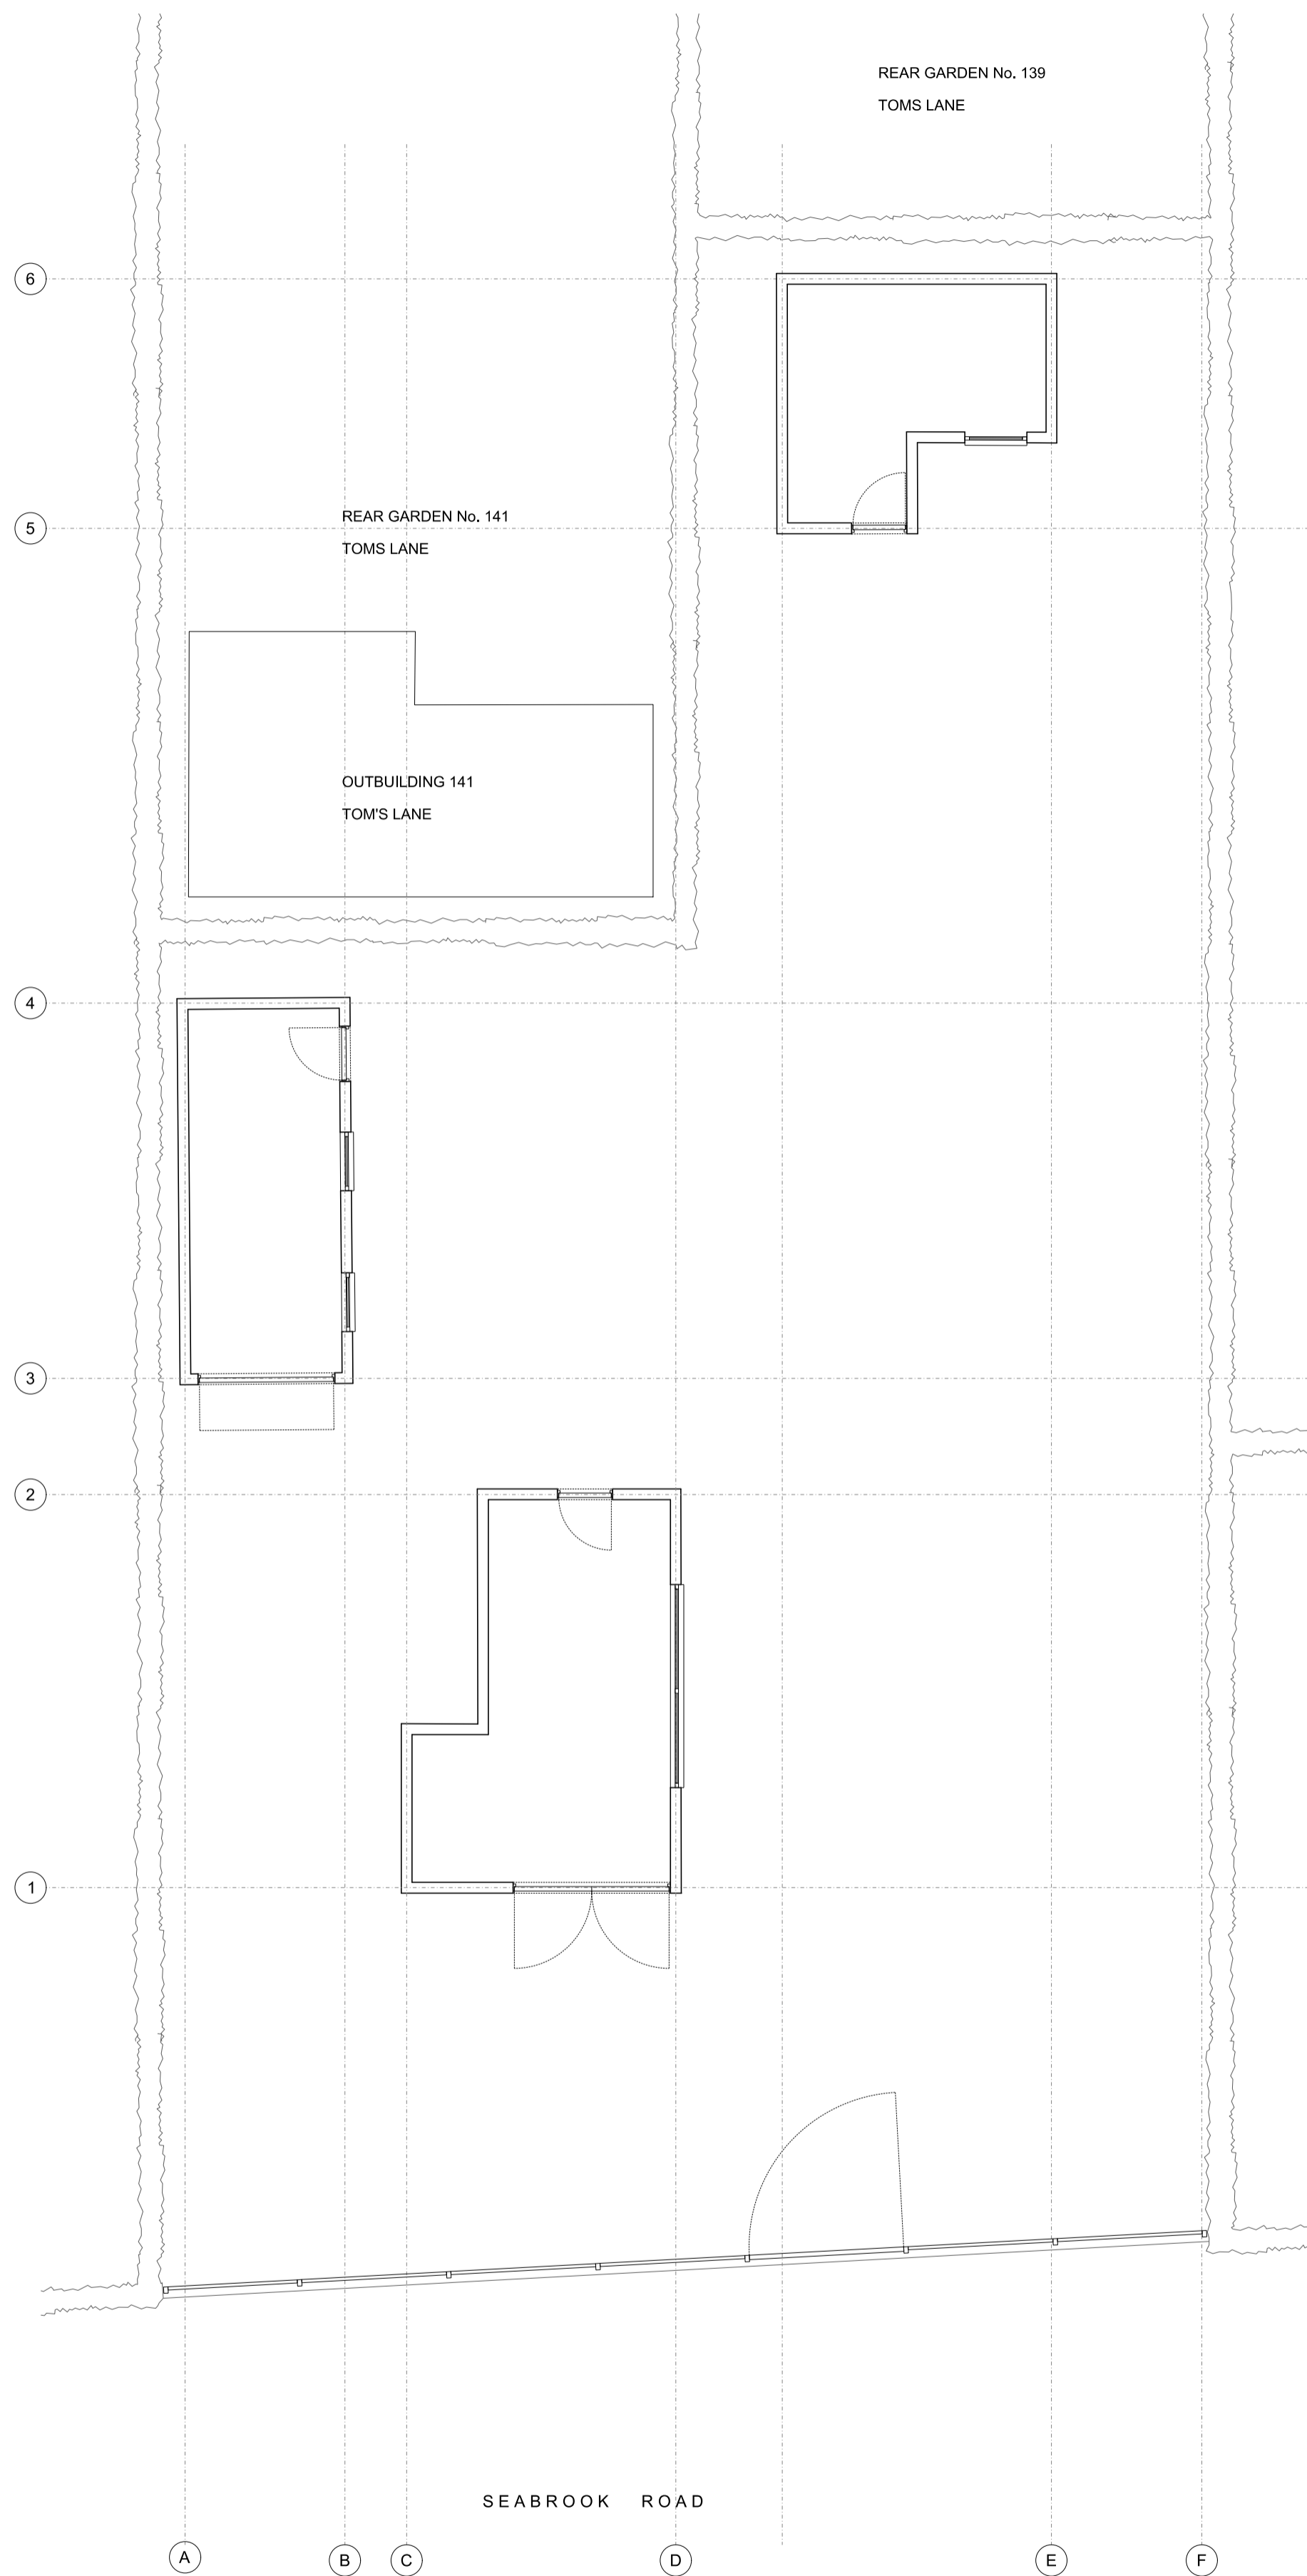


01 Existing Ground Floor Plan  
01 / 045\_01\_100

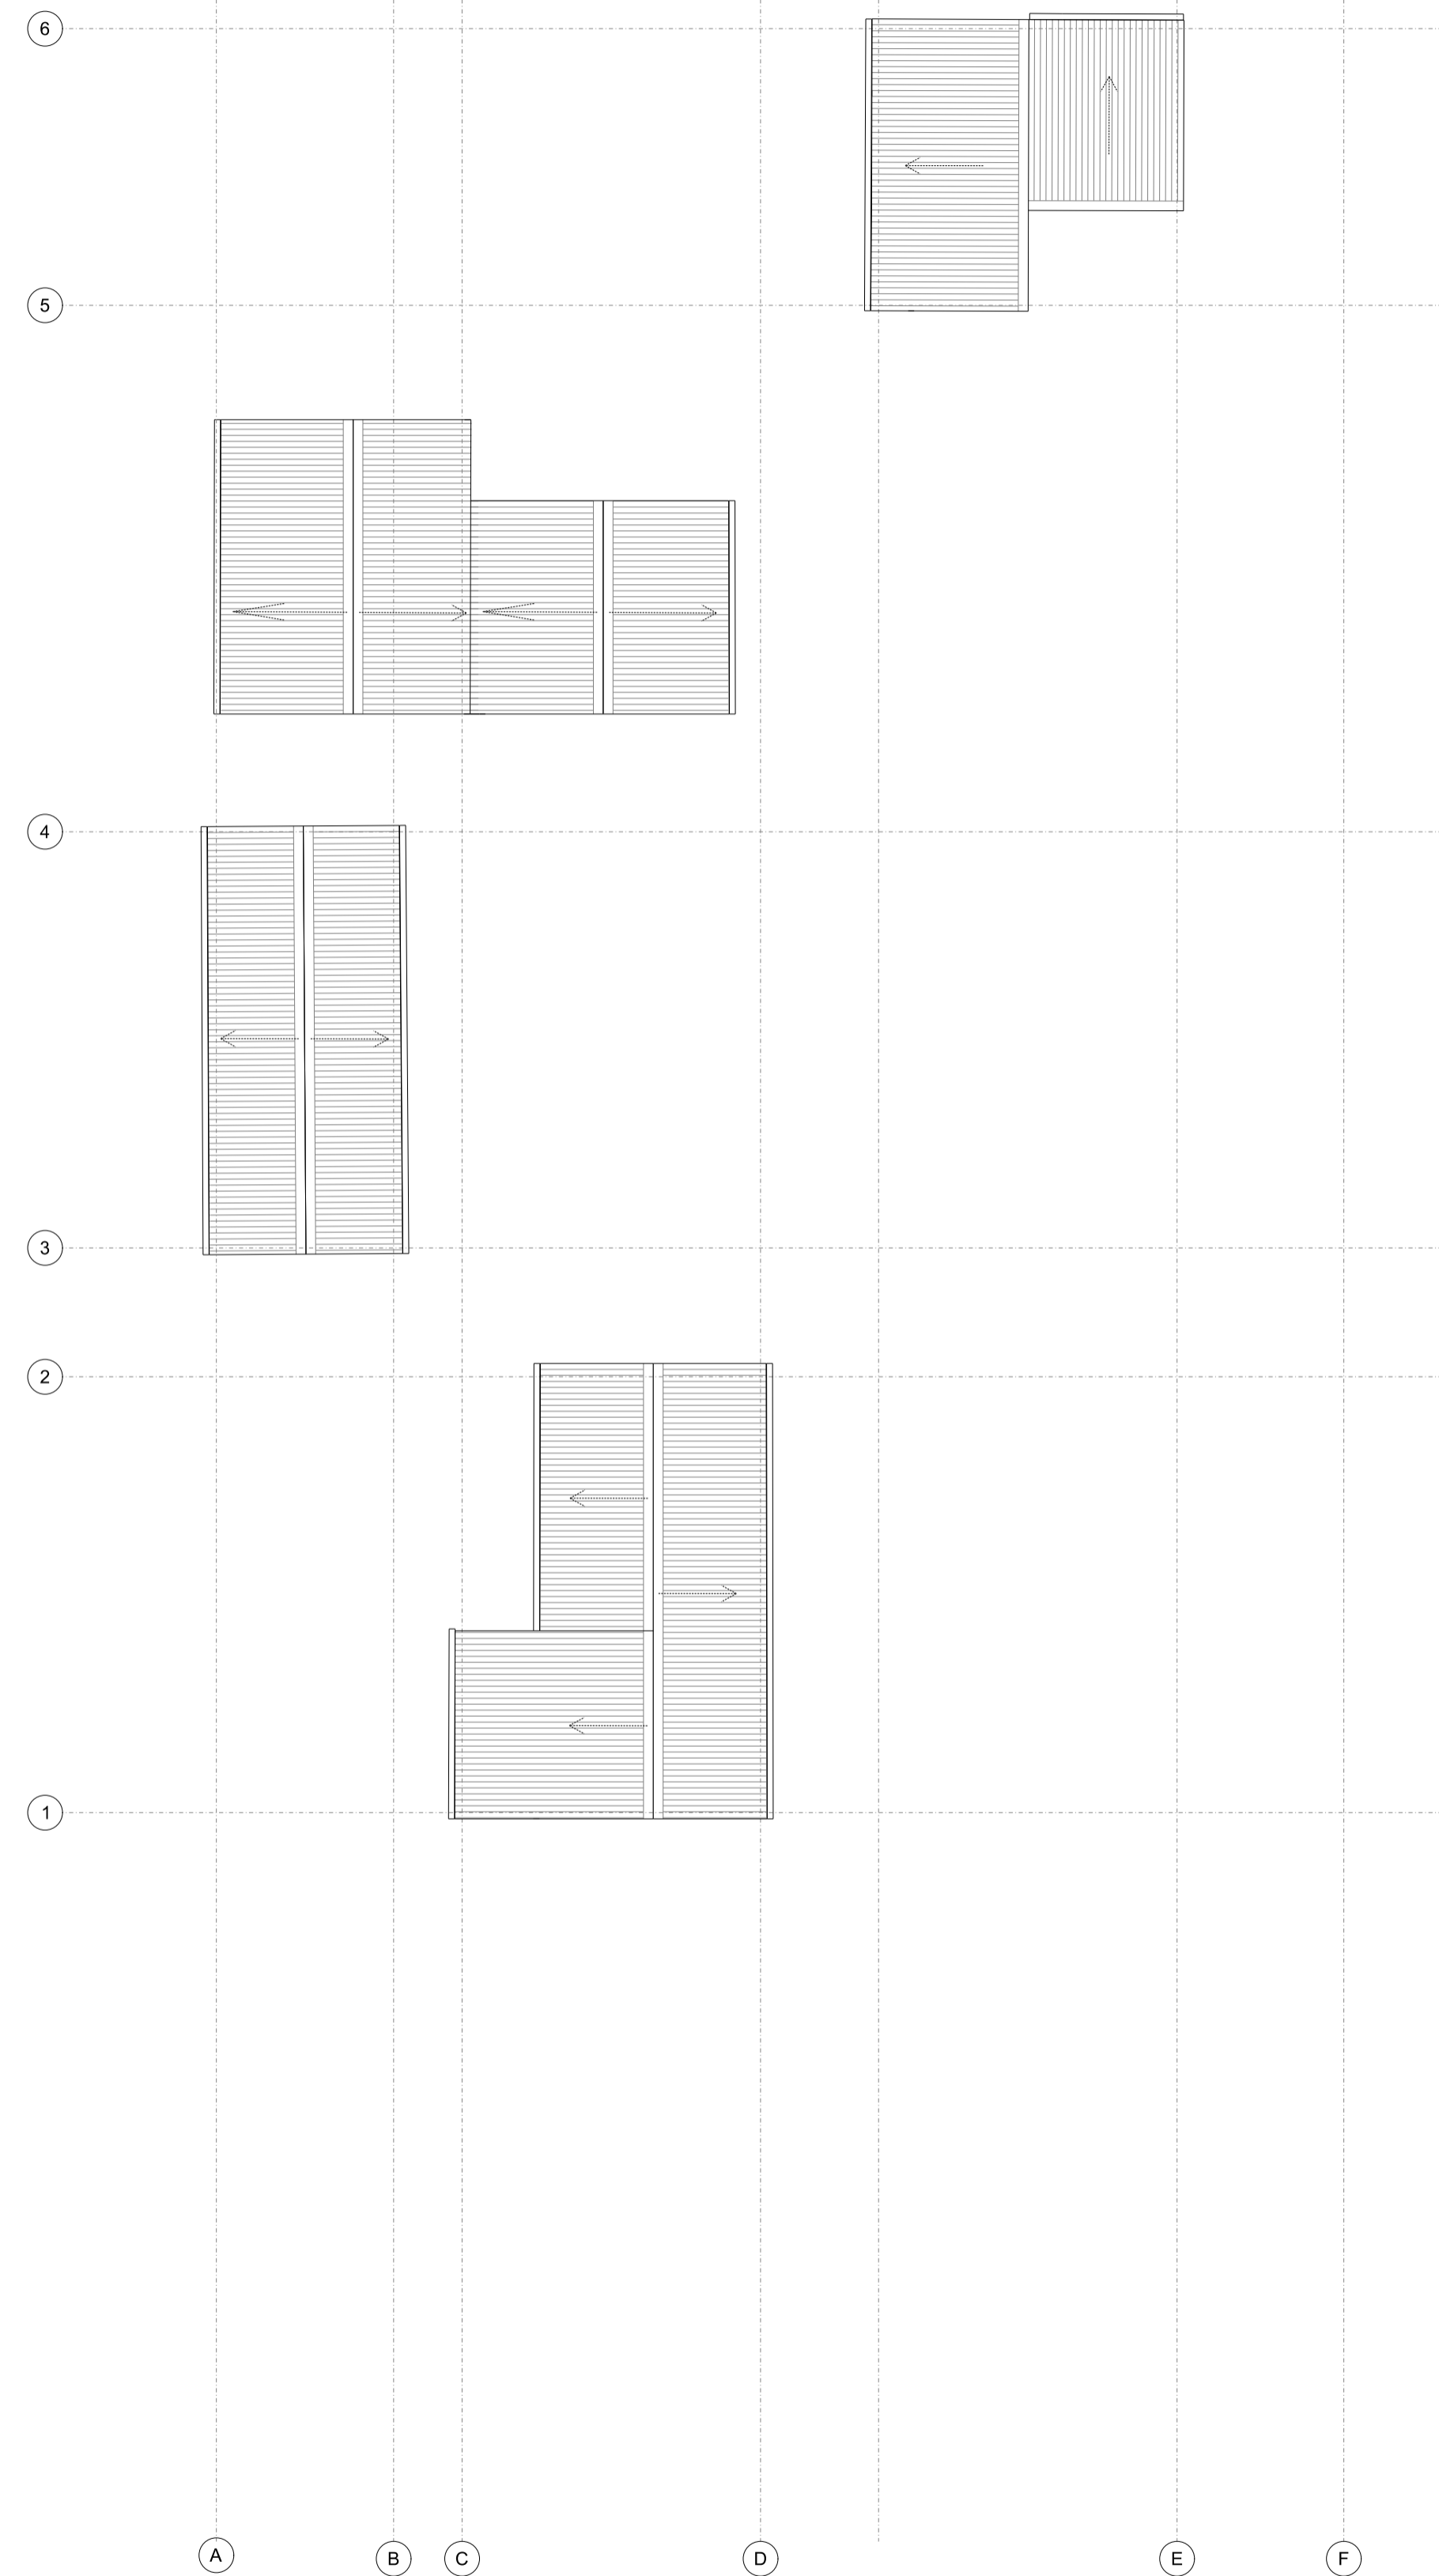

02 Existing Roof Plan  
02 / 045\_01\_100

NOTES

DO NOT SCALE  
ALL DIMENSIONS TO BE CHECKED ON SITE

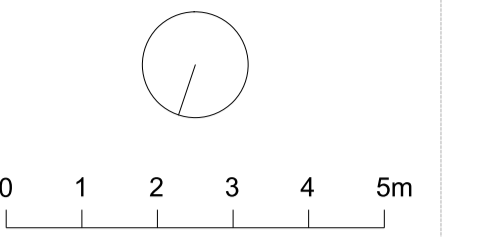

- FOR INFORMATION 04/08/21  
Revision Date

**decent  
goodfellow  
architects**

15 Simon Lodge, 76 Victoria Drive,  
London, SW19 6JH  
T 020 8789 0545  
mail@decentgoodfellow.com  
www.decentgoodfellow.com

GREENWAYS, SEABROOK ROAD  
KINGS LANGLEY WD4 8NU

Title EXISTING PLANS

Date 20.07.2020


Scale 1:100 @ A1

Drawn JD

Status INFORMATION

Authorised -


Proj No	Dwg No	Rev
045	01_100	-

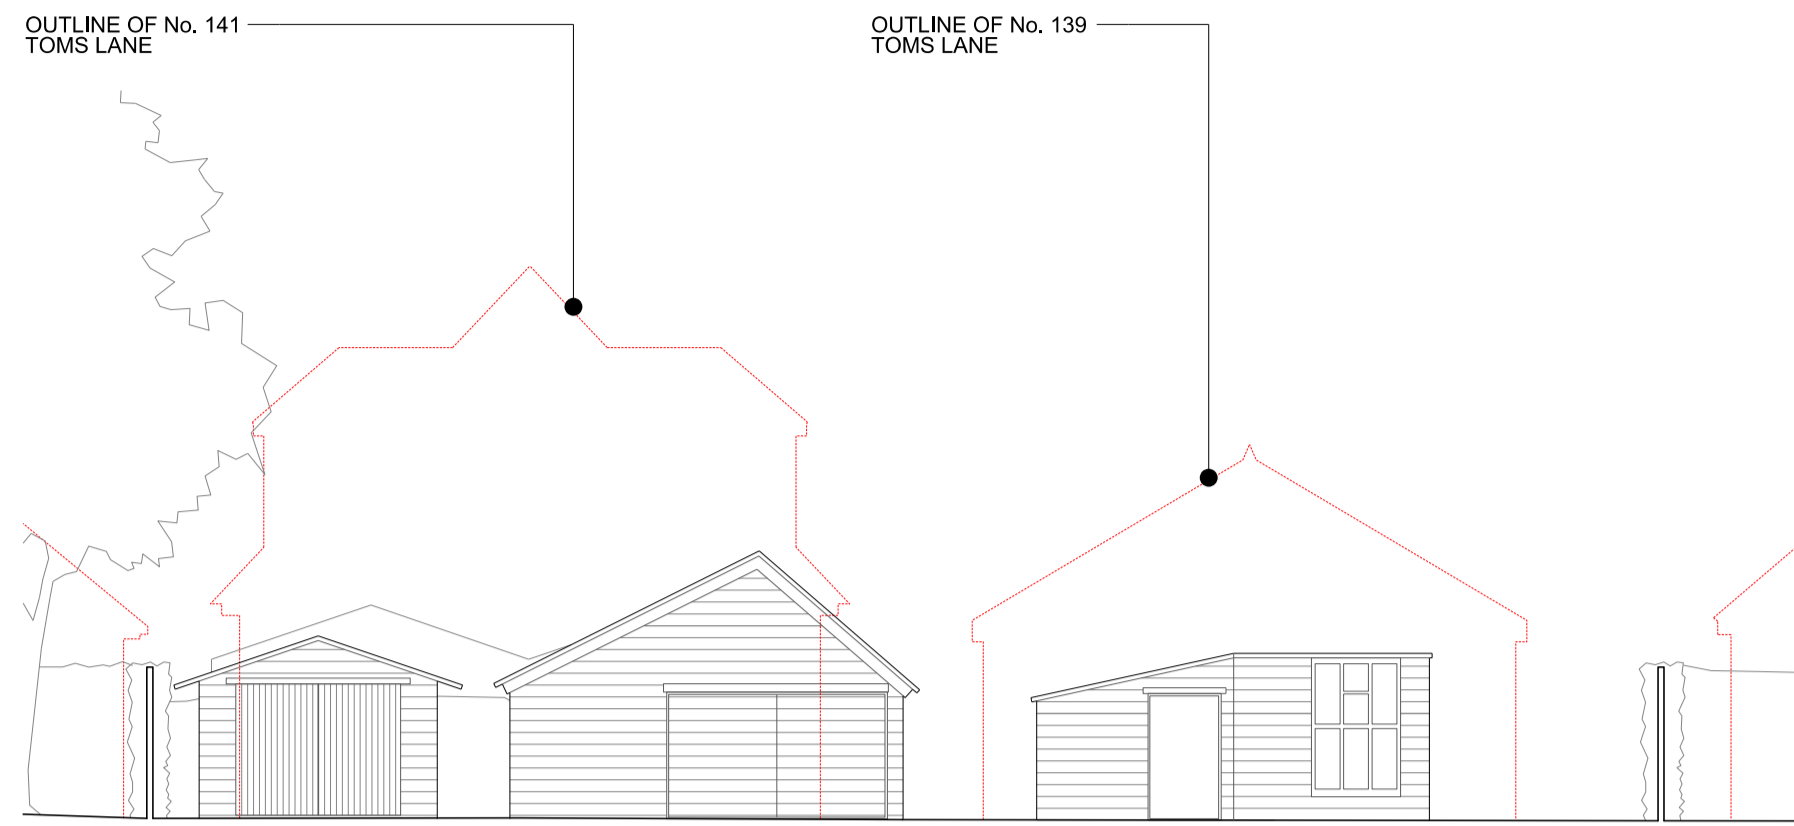

01 Existing Front Elevation north  
01 200 01 / 045\_01\_200



02 Existing Side Elevation west  
01 200 03 / 045\_01\_200

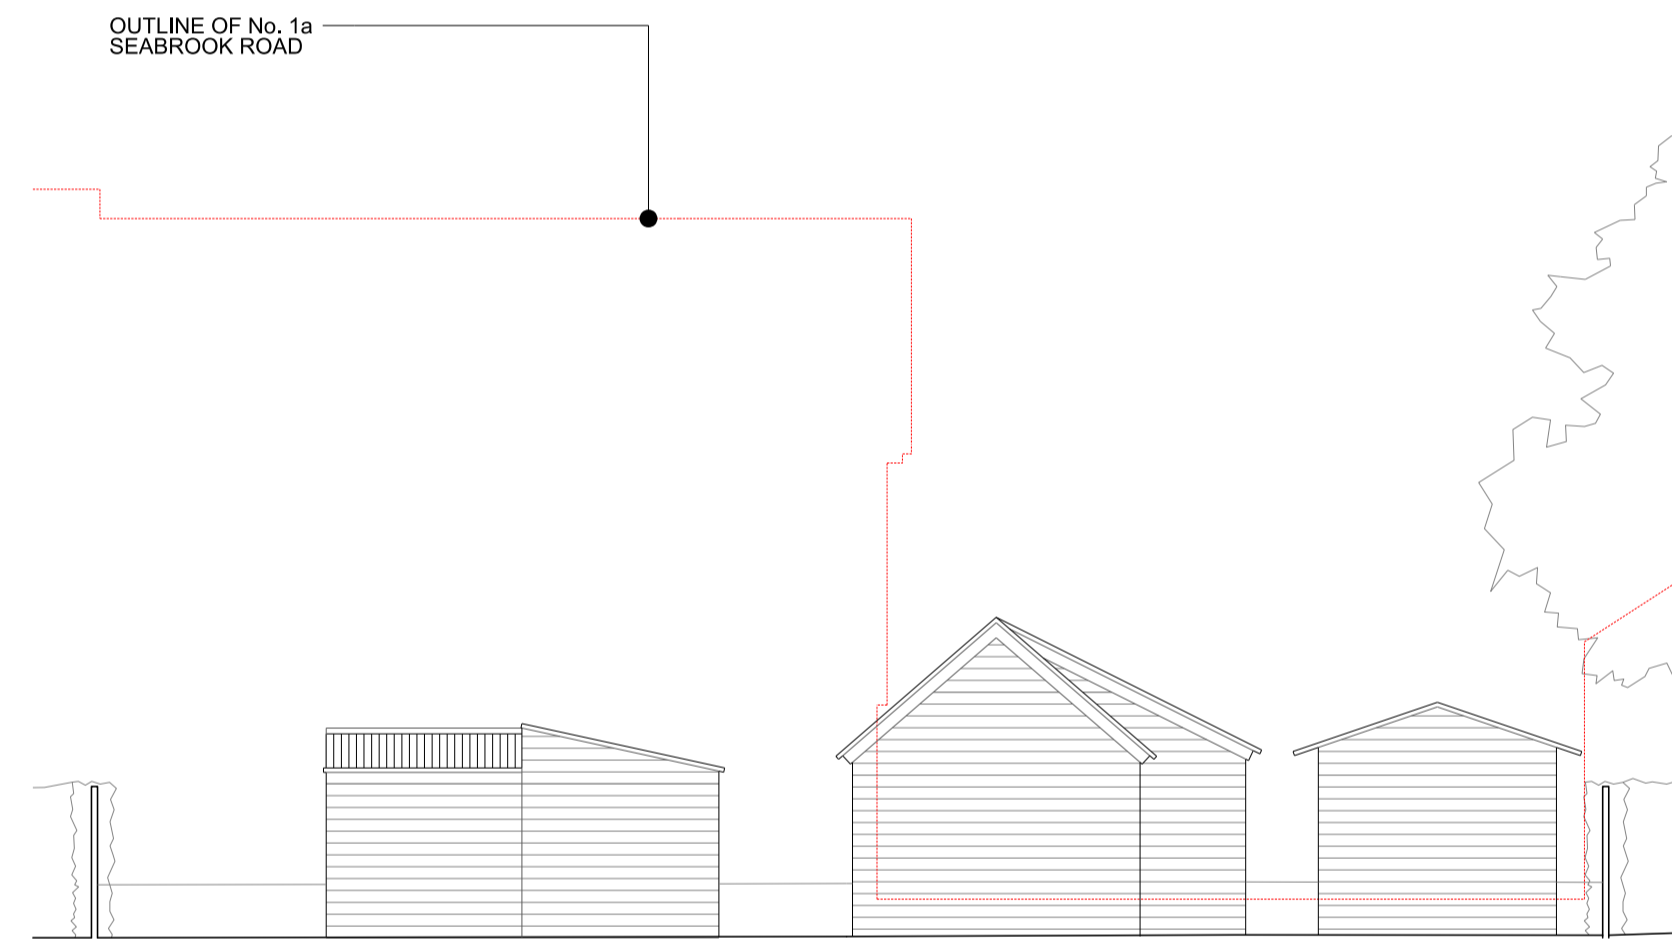

03 Existing Rear Elevation south  
01 200 03 / 045\_01\_200



04 Existing Side Elevation east  
01 200 04 / 045\_01\_200



05 Existing Long Elevation west  
01 200 05 / 045\_01\_200

NOTES

DO NOT SCALE  
ALL DIMENSIONS TO BE CHECKED ON SITE

0 1 2 3 4 5m

0 5 10m

- FOR INFORMATION 04/08/21

Revision Date

**decent  
goodfellow  
architects**

15 Simon Lodge, 76 Victoria Drive,  
London, SW19 6HJ  
T 020 8789 0545  
mail@decentgoodfellow.com  
www.decentgoodfellow.com

GREENWAYS, SEABROOK ROAD  
KINGS LANGLEY WD4 8NU

Title **EXISTING ELEVATIONS**

Date 20.07.2020

Scale 1:100/200 @ A1


Drawn JD

Status **INFORMATION**

Authorised -

Proj No Drg No Rev

045 01\_200 -

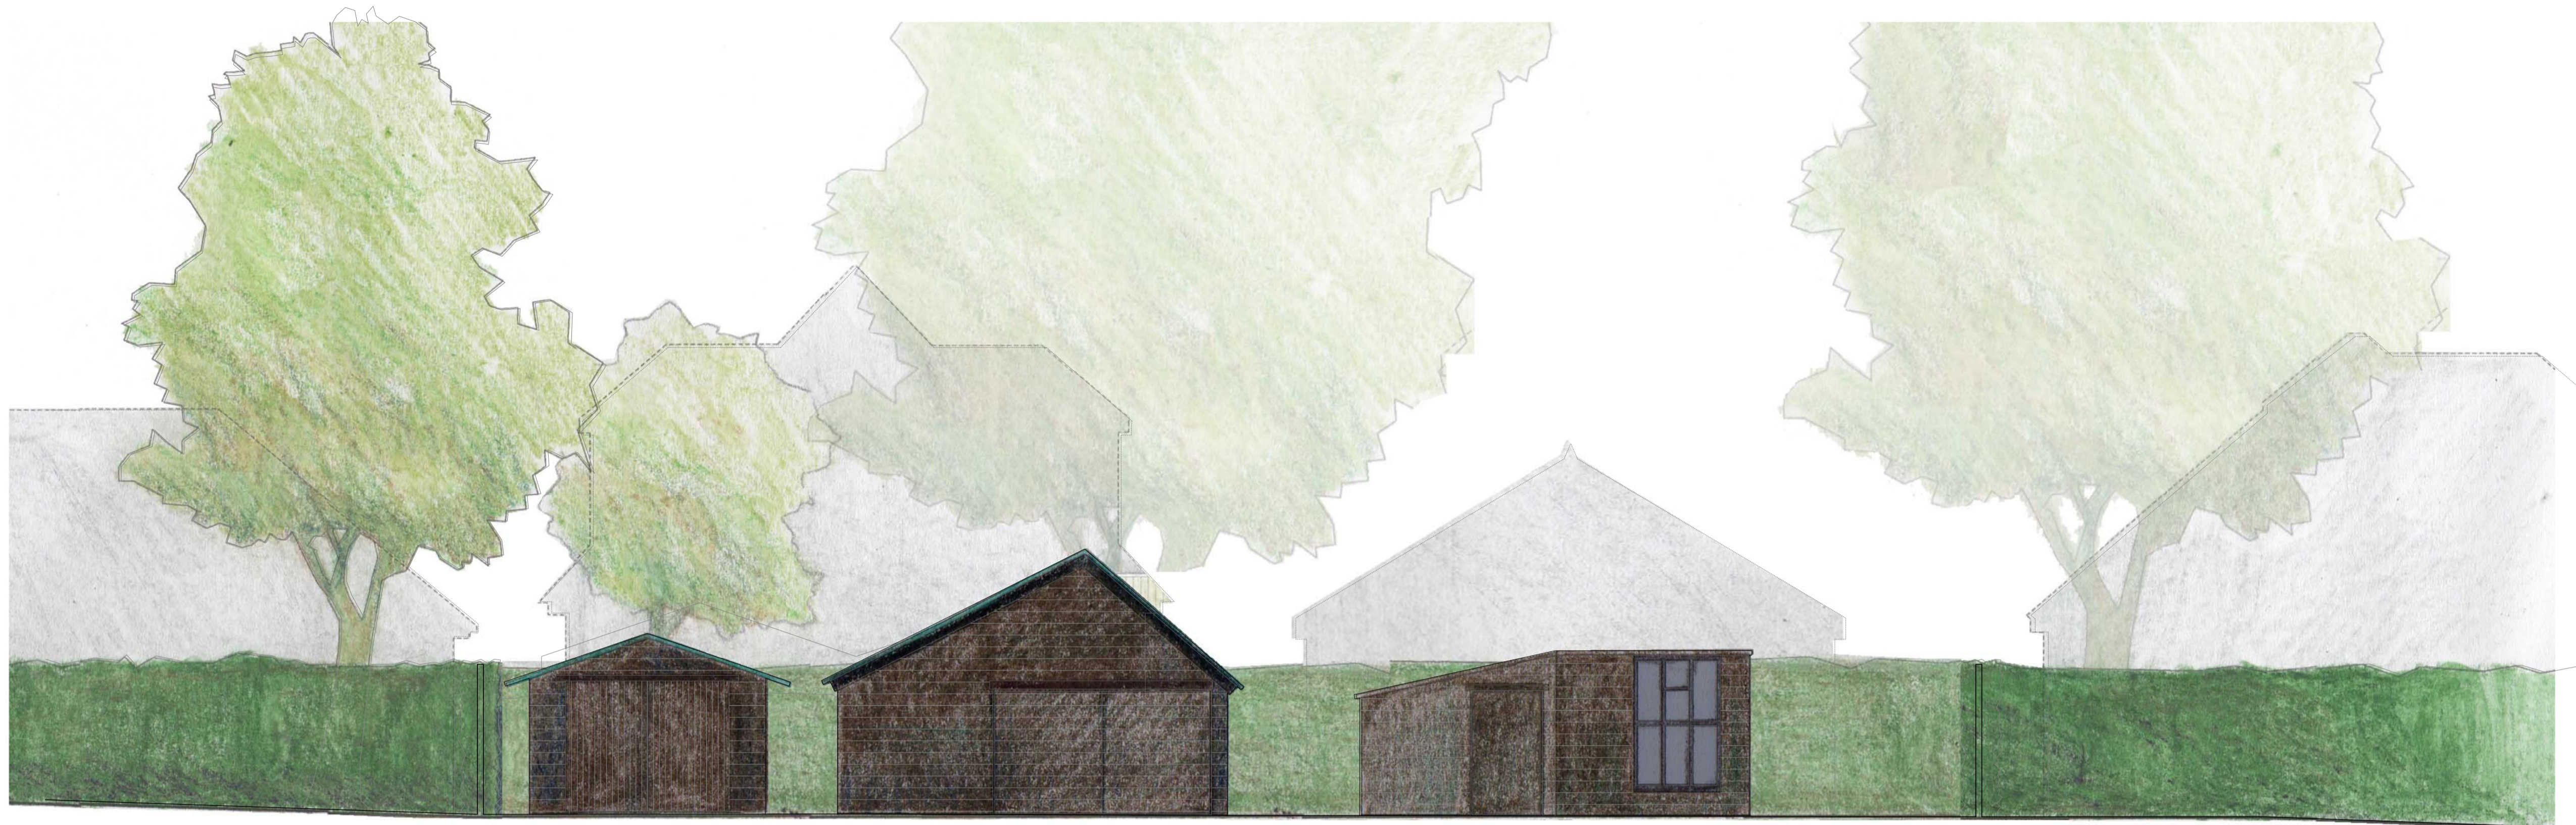

02 Existing Front Elevation north  
00 210 / 02 / 045\_00\_210



01 Proposed Front Elevation north  
00 210 / 01 / 045\_00\_210

NOTES

DO NOT SCALE  
ALL DIMENSIONS TO BE CHECKED ON SITE

0 1 2 m

FOR INFORMATION 04/08/21

Revision Date

**decent  
goodfellow  
architects**

15 Simon Lodge, 76 Victoria Drive,  
London, SW19 6HJ  
T 020 8789 0545  
mail@decentgoodfellow.com  
www.decentgoodfellow.com

GREENWAYS, SEABROOK ROAD  
KINGS LANGLEY WD4 8NU

Title  
EXISTING & PROPOSED  
STREET ELEVATIONS

Date 20.07.2020

Scale 1:50 @ A1

Drawn JD

Status INFORMATION

Authorised -

Proj No	Dwg No	Rev
045	00_210	-