


0 10m 20m 30m 40m 50m

100mm - full size @ A4
50mm

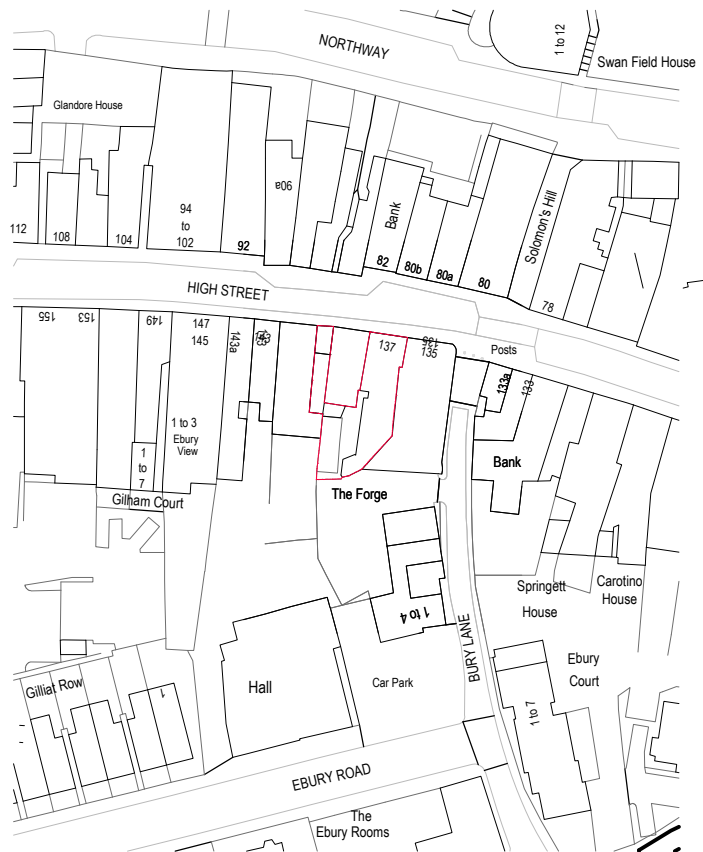

- Rev P4: 31-07-2020 Red line boundary amended to include access MS
- Rev P3: 08-06-2020 Map extent enlarged KT
- Rev P2: 20-05-2020 Planning issue for comment KT
- Rev P1: 18-03-2020 Planning issue for comment KT

All areas are approximate and subject to confirmation
Site boundaries are approximate and are to be confirmed by Land Registry



Status: **PLANNING**

ARCHADIA CHARTERED ARCHITECTS,
ASHLEY HOUSE 58-60 ASHLEY ROAD,
HAMPTON MIDDLESEX, TW12 2HU

T: 020 8941 5161

W: www.archadia.co.uk

Registered in England and Wales: 3712630

©The Archadia Practice (London) Ltd

Client: Mr & Mrs Mellis

Project: 137 High Street

Title: Location Plan

Scale: 1:1250@A4

Checked: MS

Drwg No: MW828-0-01

Date: 13-03-2019

Rev Date: 31-07-2020

Rev: P4

0 1 2 3 4 5 6 7 8 9 10m

100mm - full size @ A3

50mm



All areas are approximate and subject to confirmation
 Site boundaries are approximate and are to be confirmed by Land Registry



ARCHADIA CHARTERED ARCHITECTS, ASHLEY HOUSE
 58-60 ASHLEY ROAD, HAMPTON MIDDLESEX, TW12 2HU
 T: 020 8941 5161 W: www.archadia.co.uk
 Registered in England and Wales: 3712630 © The Archadia Practice (London) Ltd

Status: **PLANNING**

Rev P3: Red line boundary updated and amenity space added for Flat 1.
 KT
 Rev P2: Planning issue
 KT

Client: Mr and Mrs Mellis

Project: 137 High Street

Title: Proposed Site Plan

Scale: 1:200



Checked: JH

Drwg No: MW828-0-03

Date: 02-04-2020



Rev Date: 31-07-2020

Rev: P3

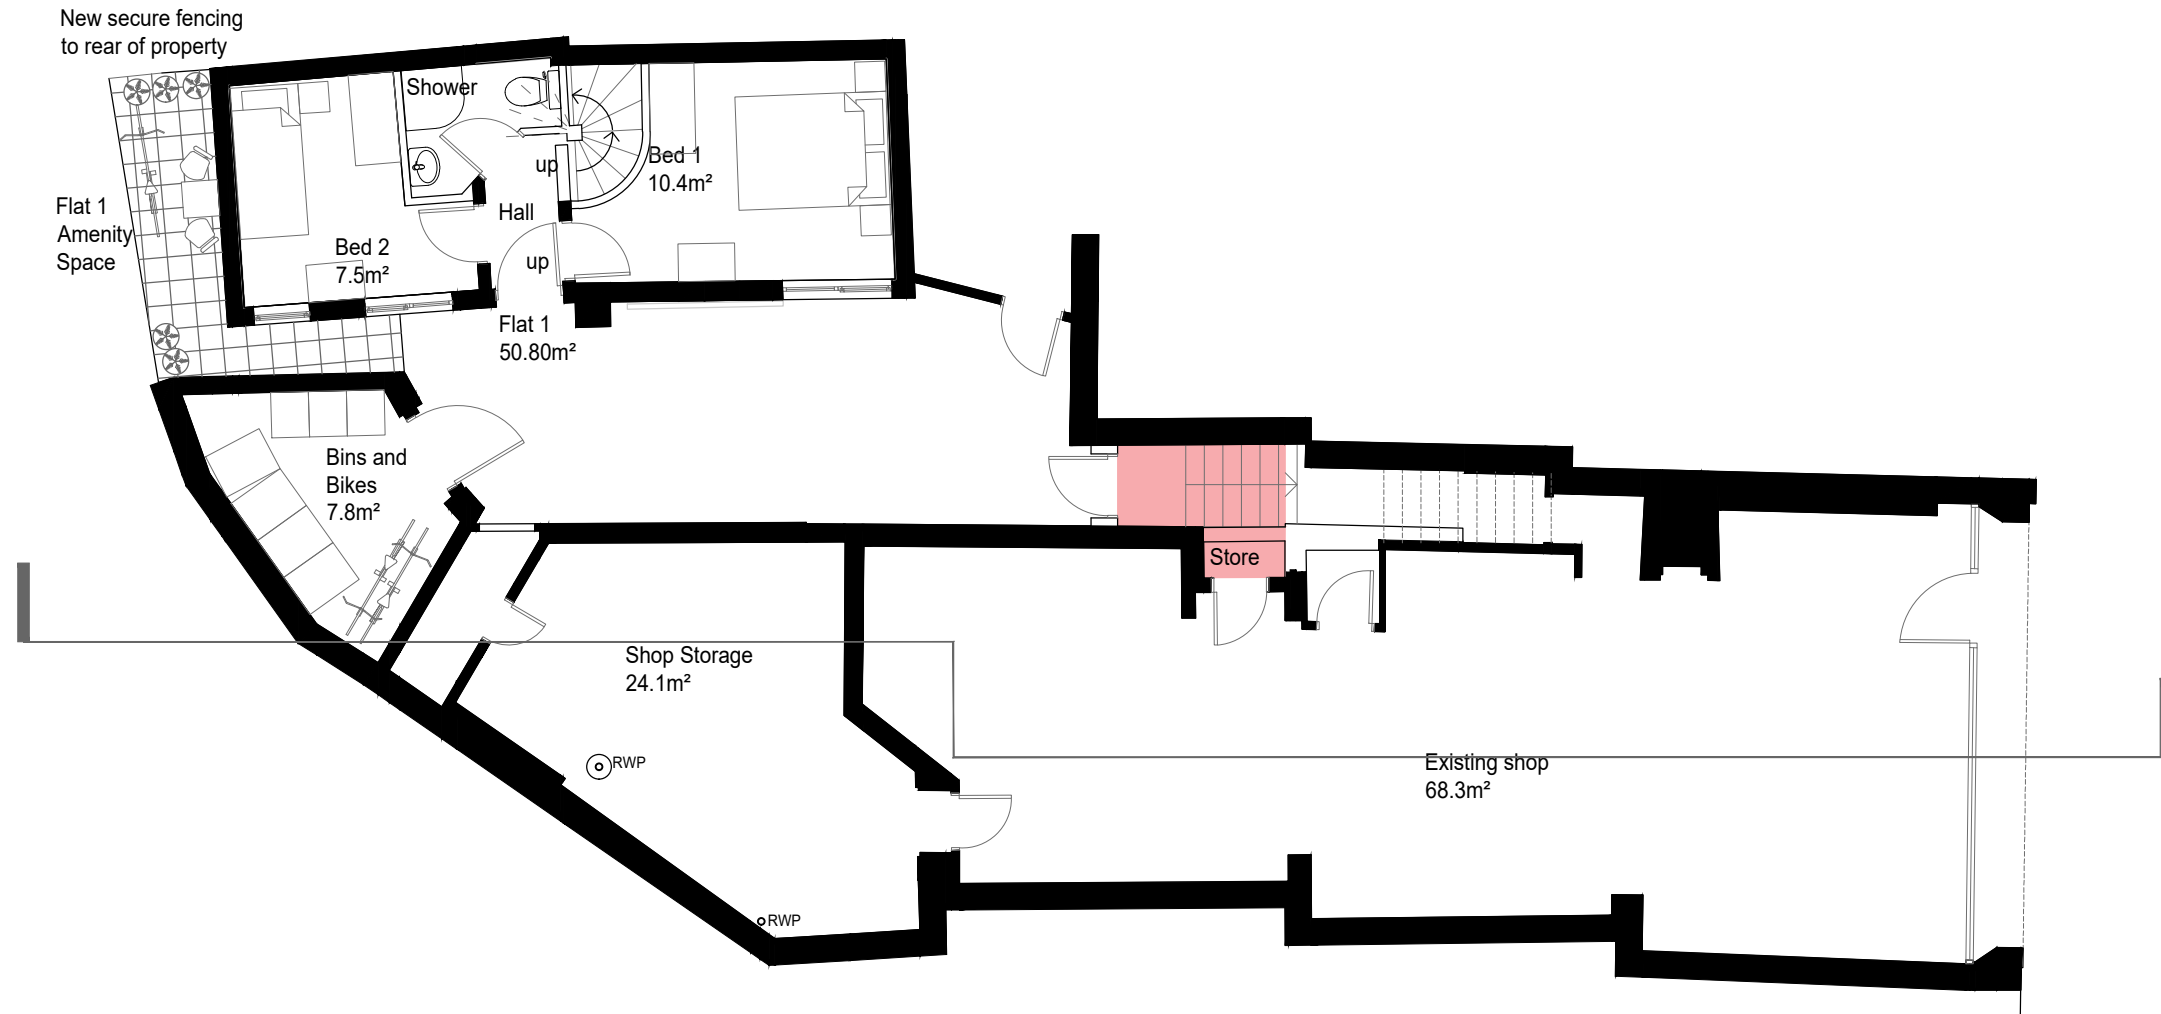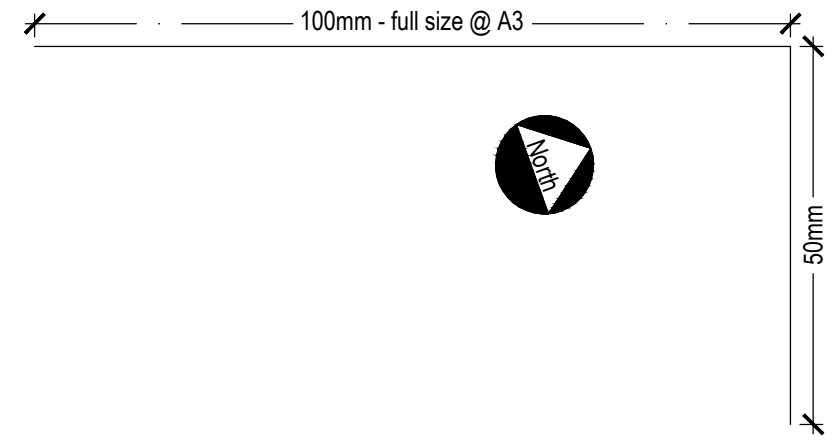




- Proposed New Build
- Existing Wall
- Proposed Wall



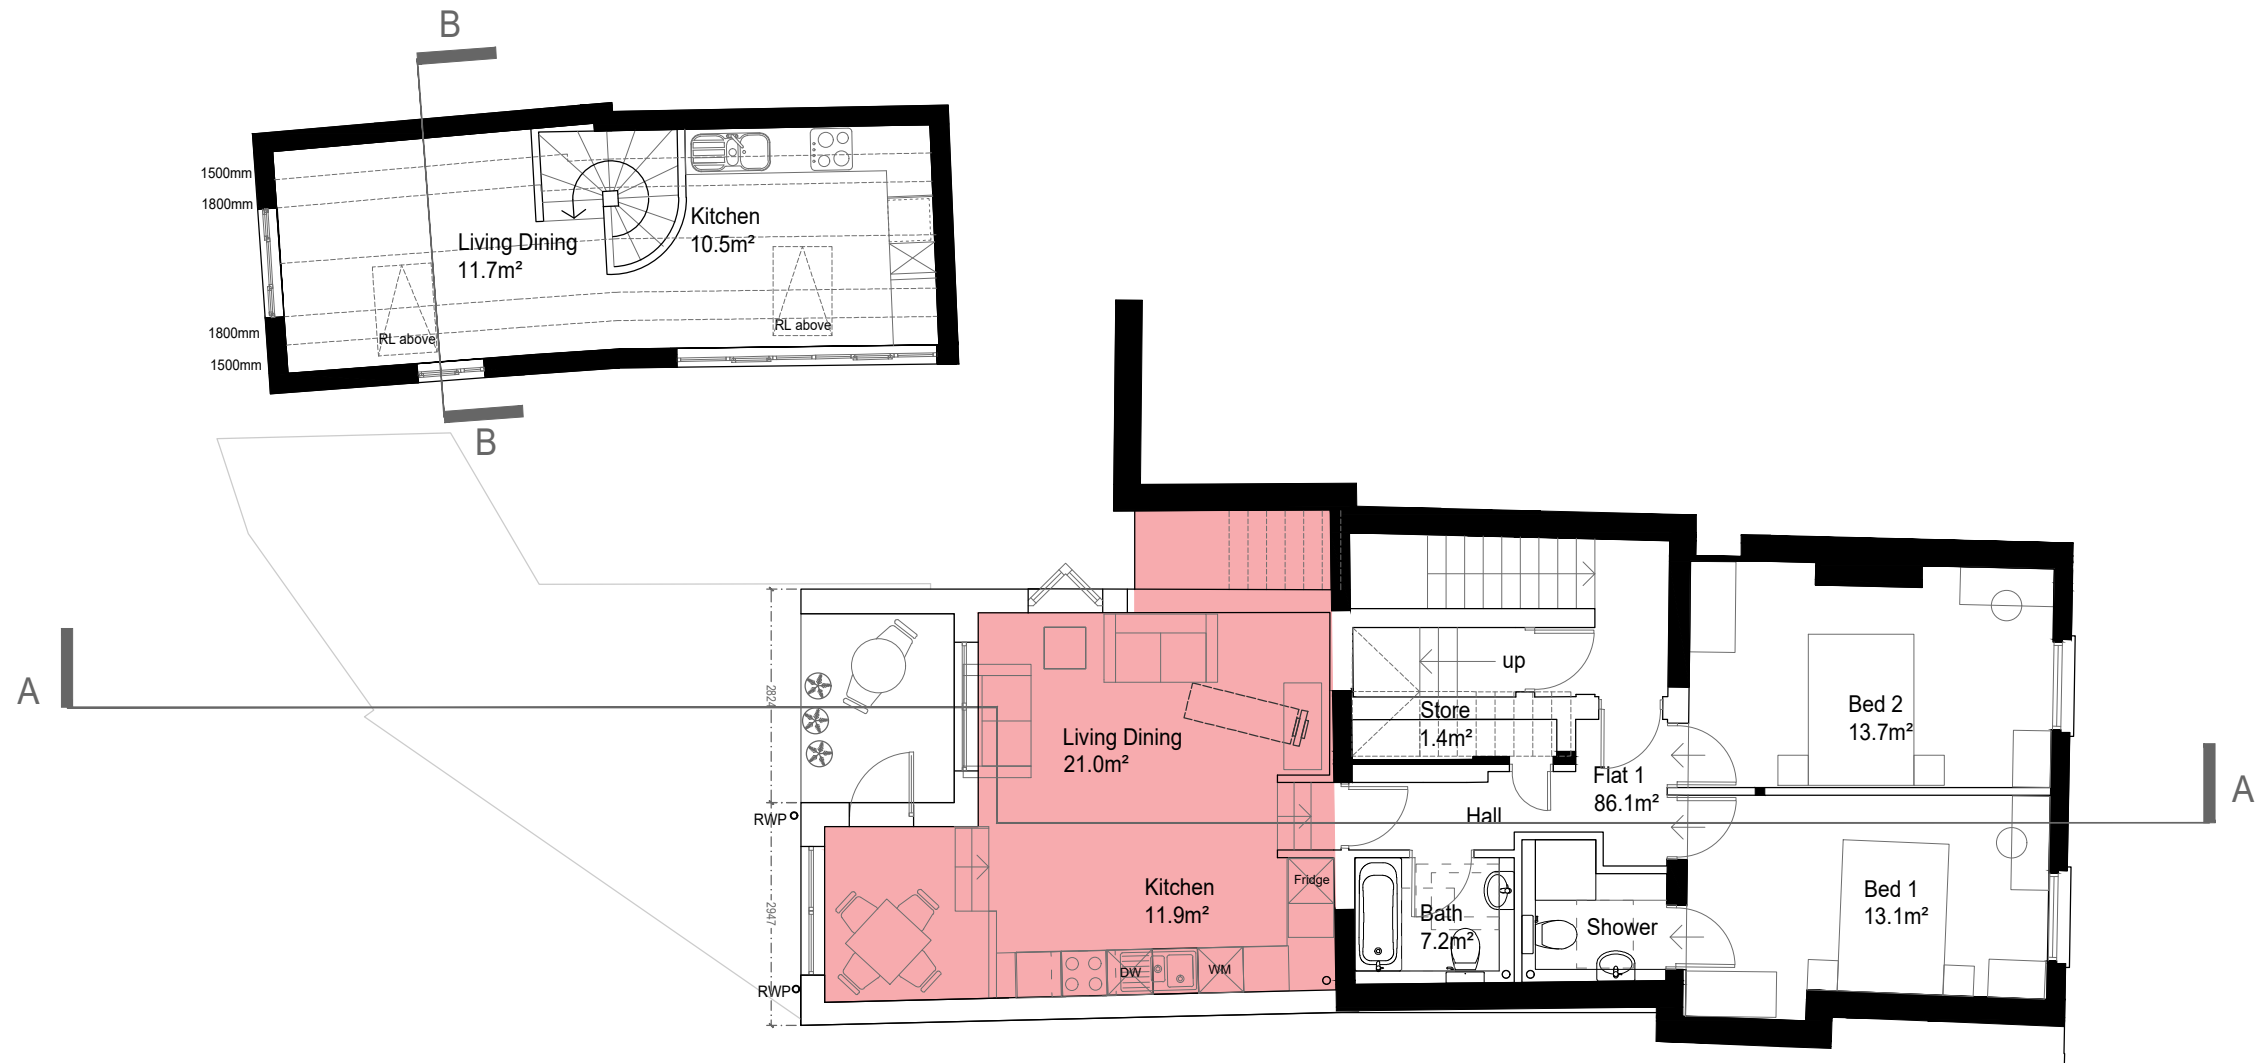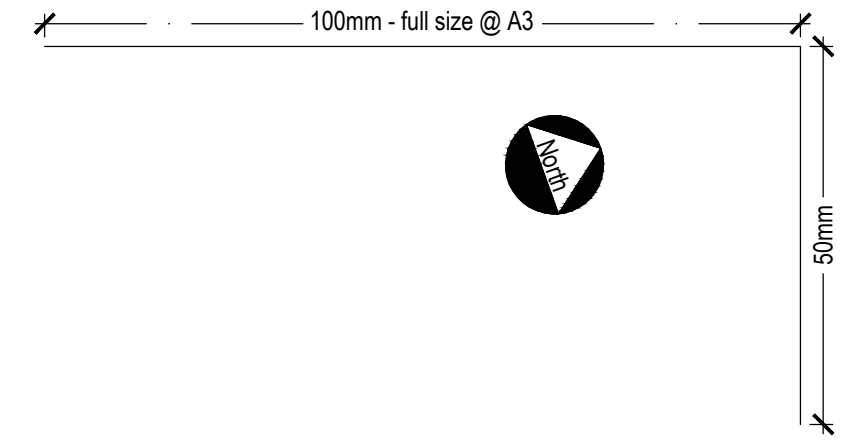

- Proposed New Build
- Existing Wall
- Proposed Wall



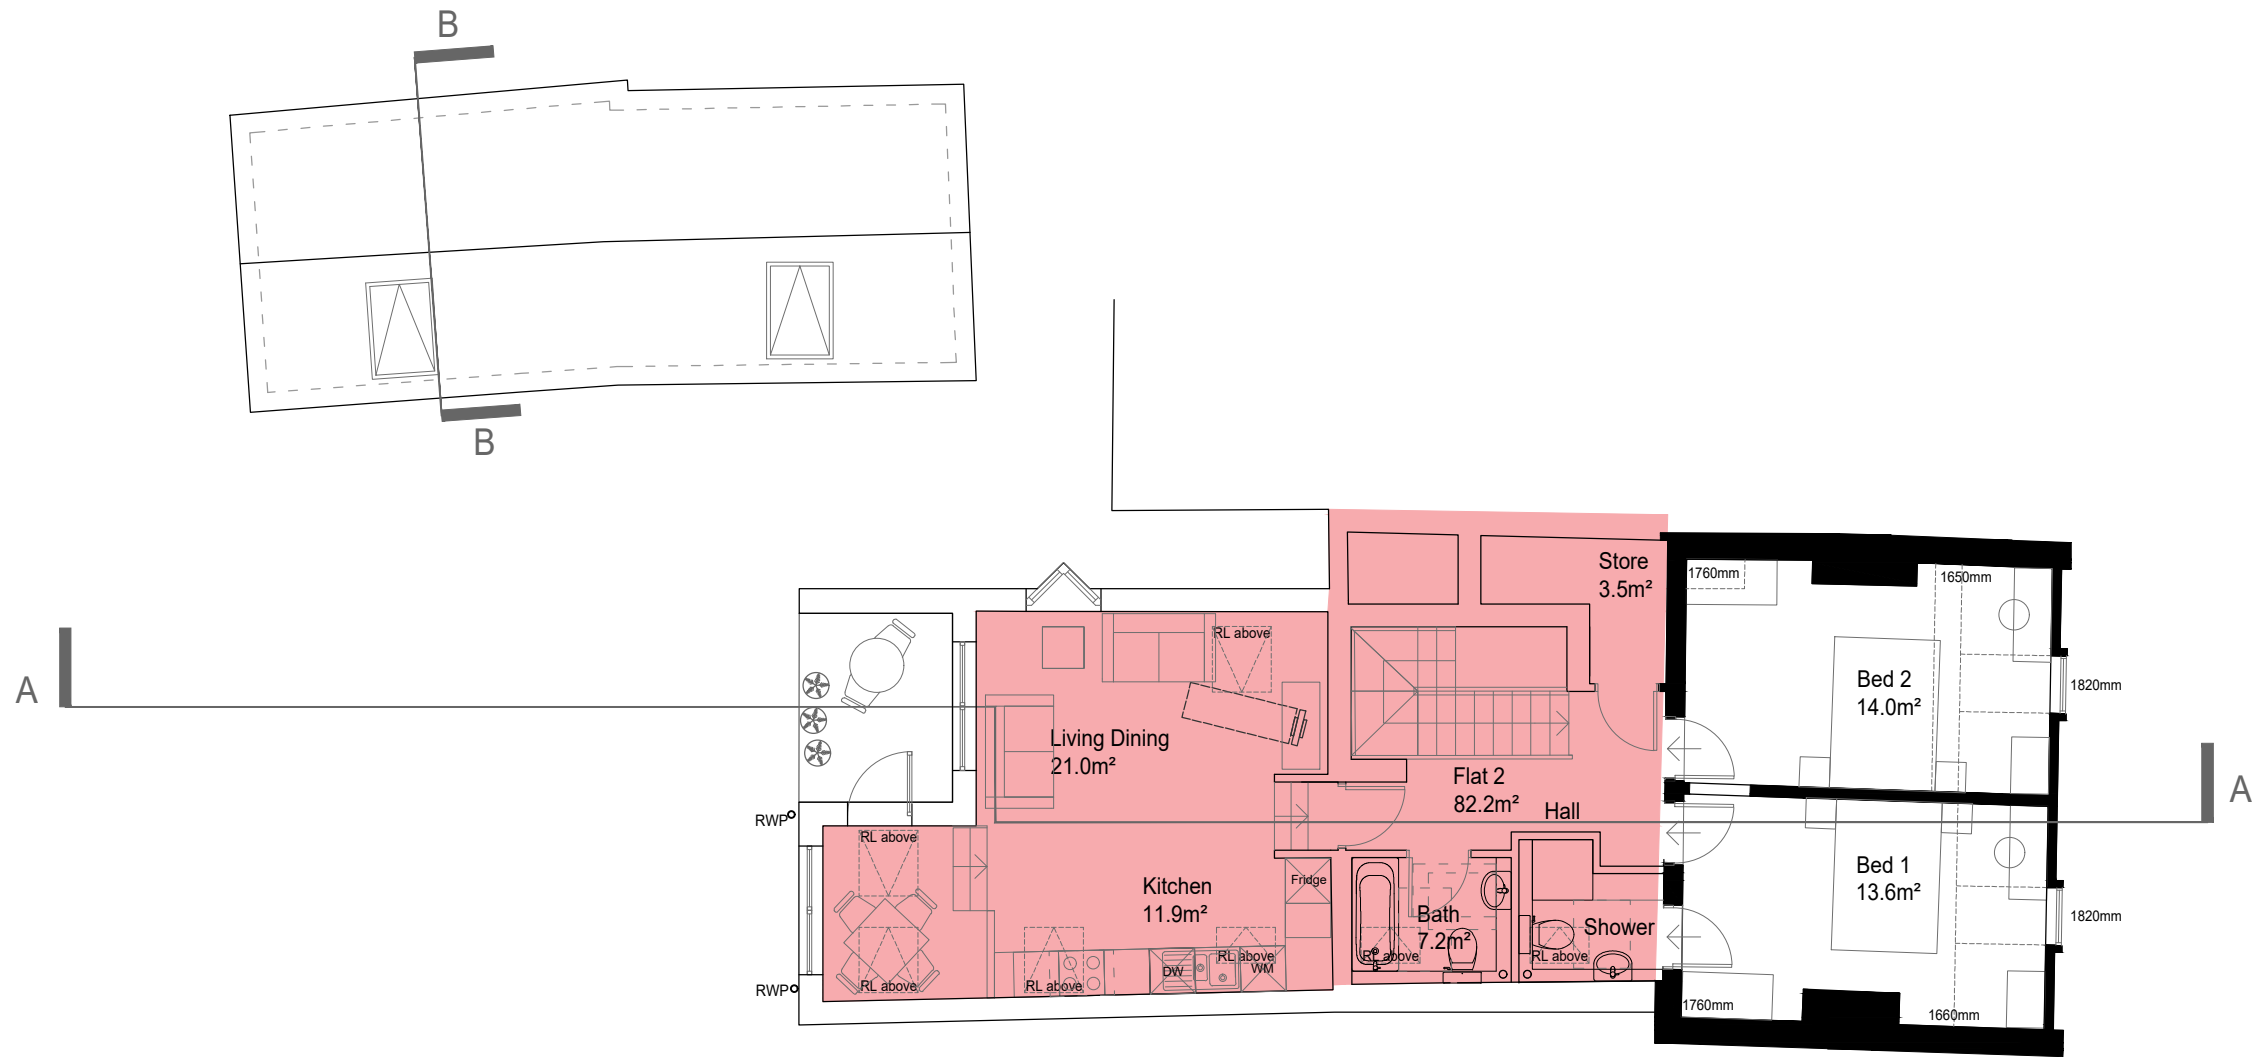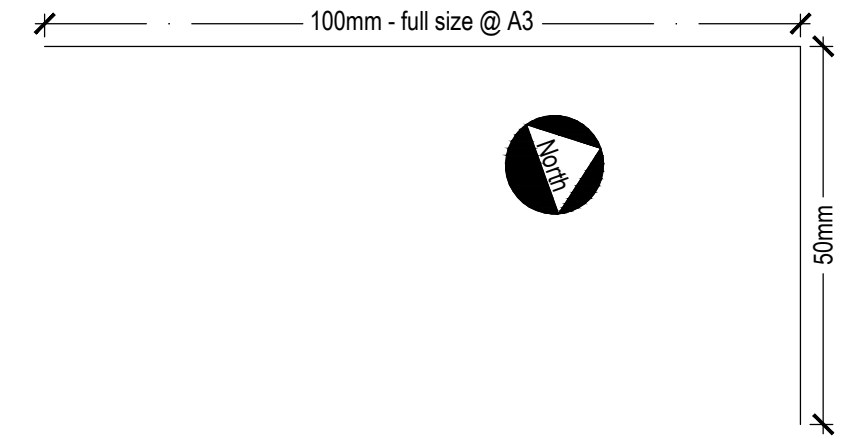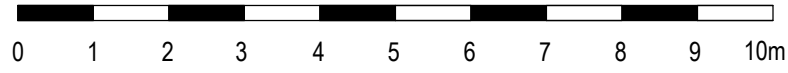

- Proposed New Build
- Existing Wall
- Proposed Wall



ARCHADIA CHARTERED ARCHITECTS, ASHLEY HOUSE
 58-60 ASHLEY ROAD, HAMPTON MIDDLESEX, TW12 2HU
 T: 020 8941 5161 W: www.archadia.co.uk
 Registered in England and Wales: 3712630 © The Archadia Practice (London) Ltd

Status: **PLANNING**

- Rev P8: Balcony size reduced.
- MS
- Rev P9: Balcony arrangement amended to Planner's comments.
- KG

Client: William Mellis

Project: 137 High Street

Title: Proposed Second Floor Plan

Scale: 1:100 @A3

Checked: MS

Drwg No: MW828-1-03


Date: 18-02-2019

Rev Date: 18/11/2020

Rev: P9




Front Elevation (as existing)

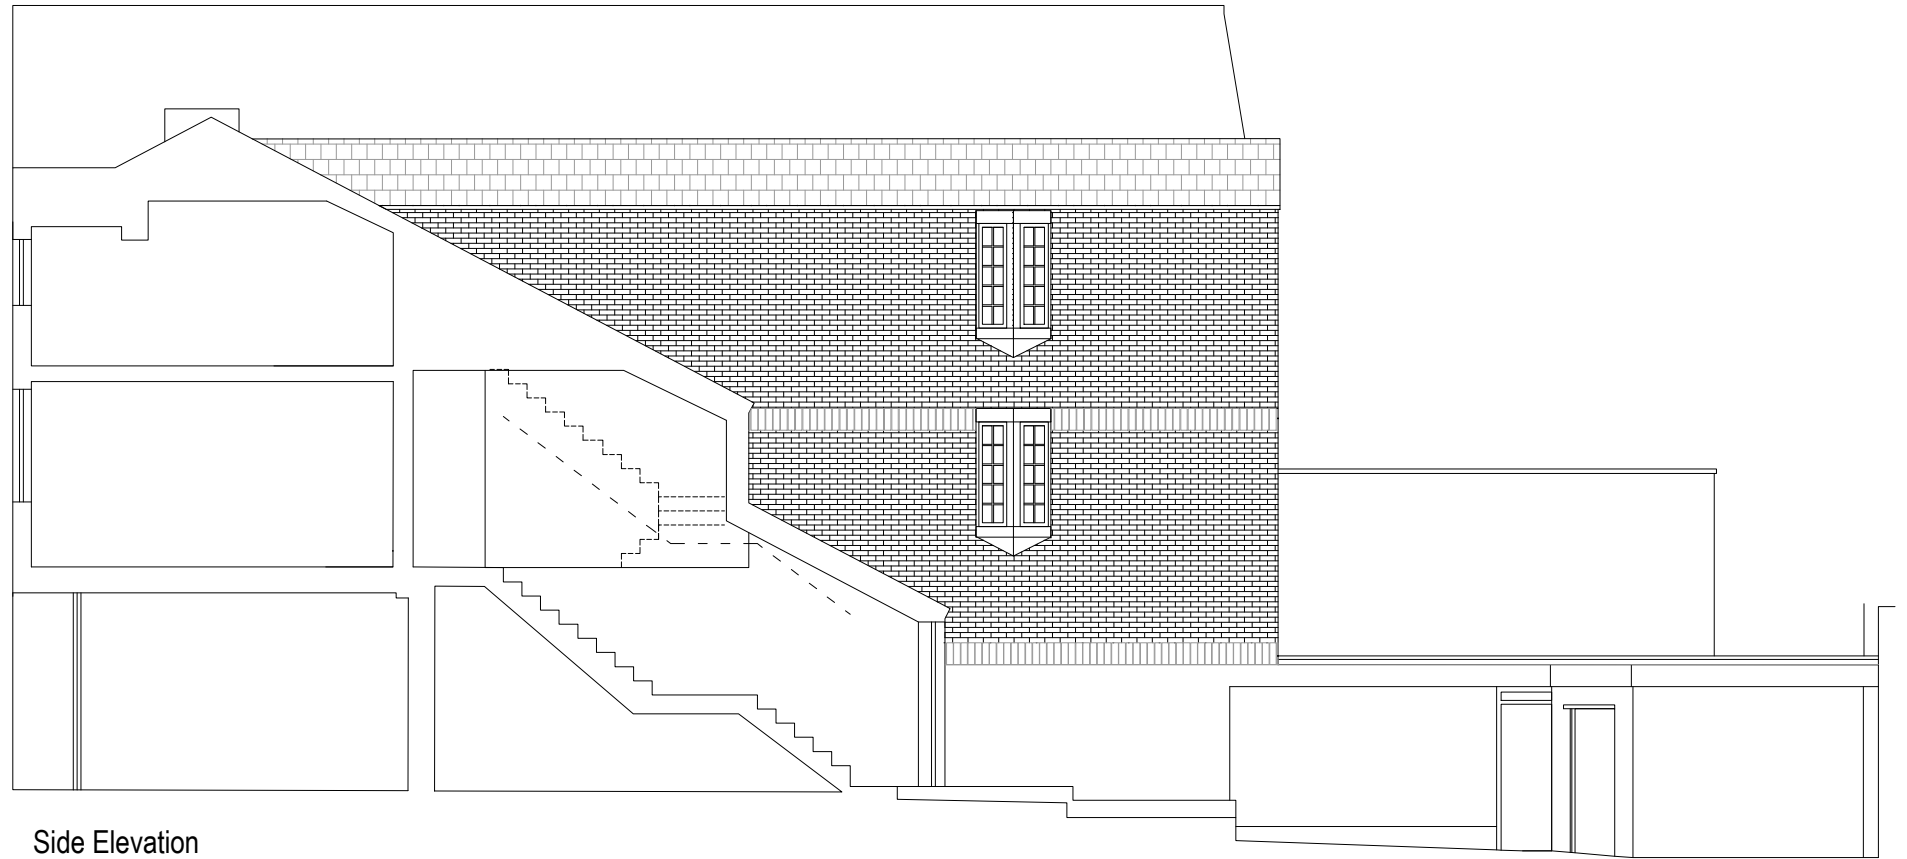

Side Elevation






Rear Elevation

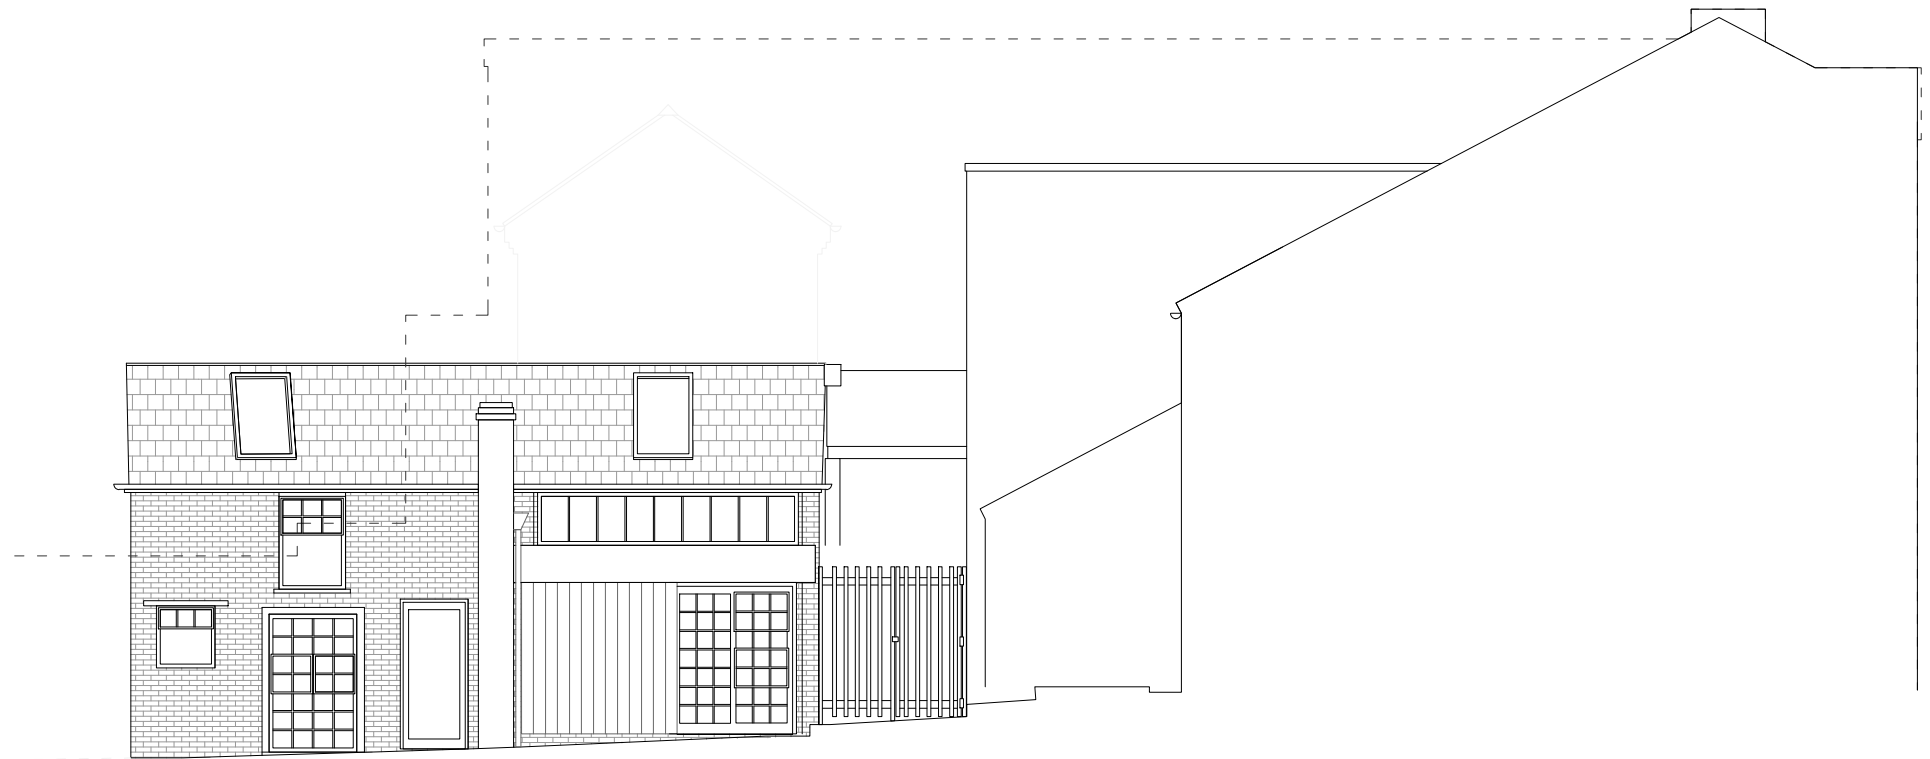


Side Elevation Stable




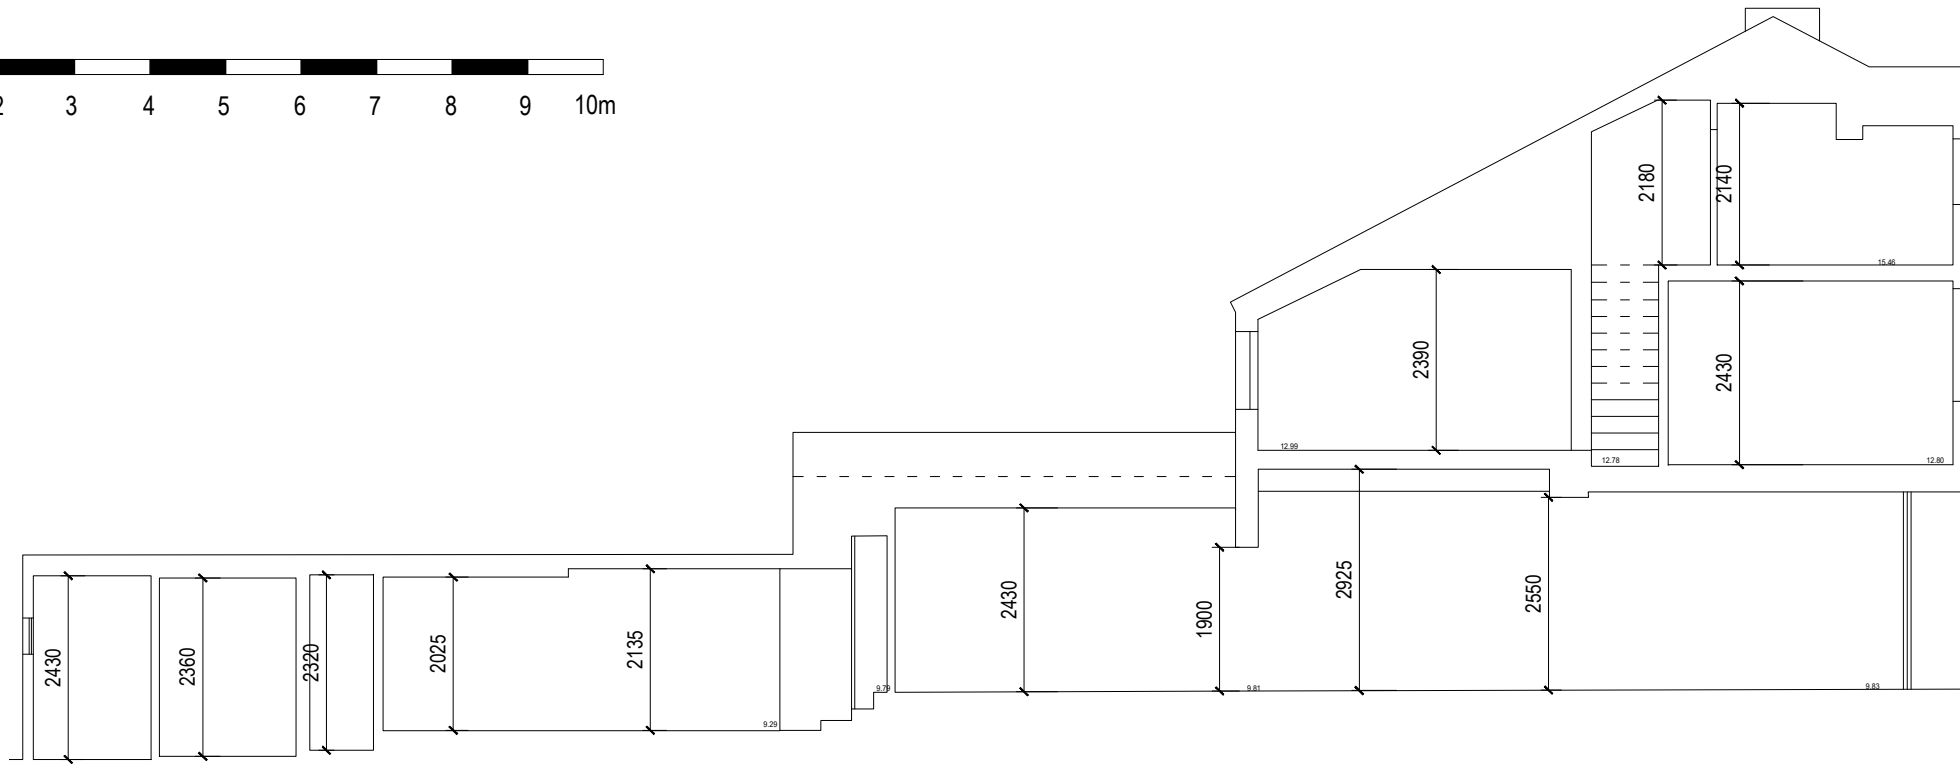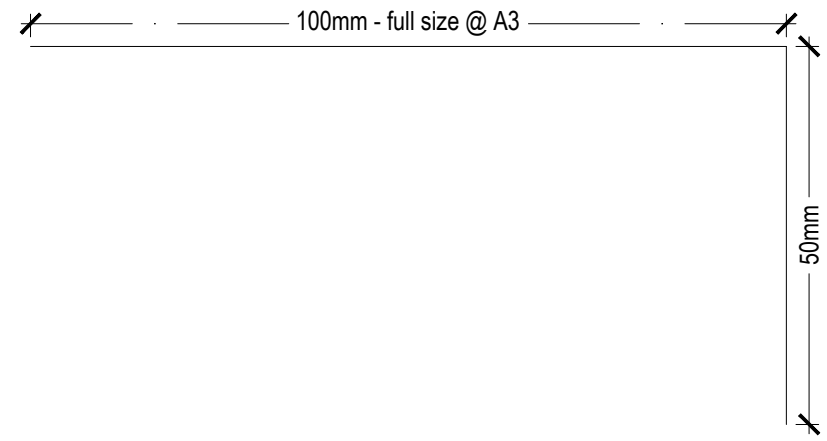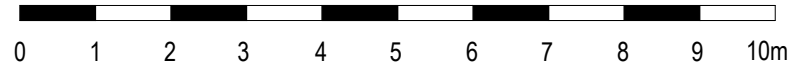

Existing Section AA

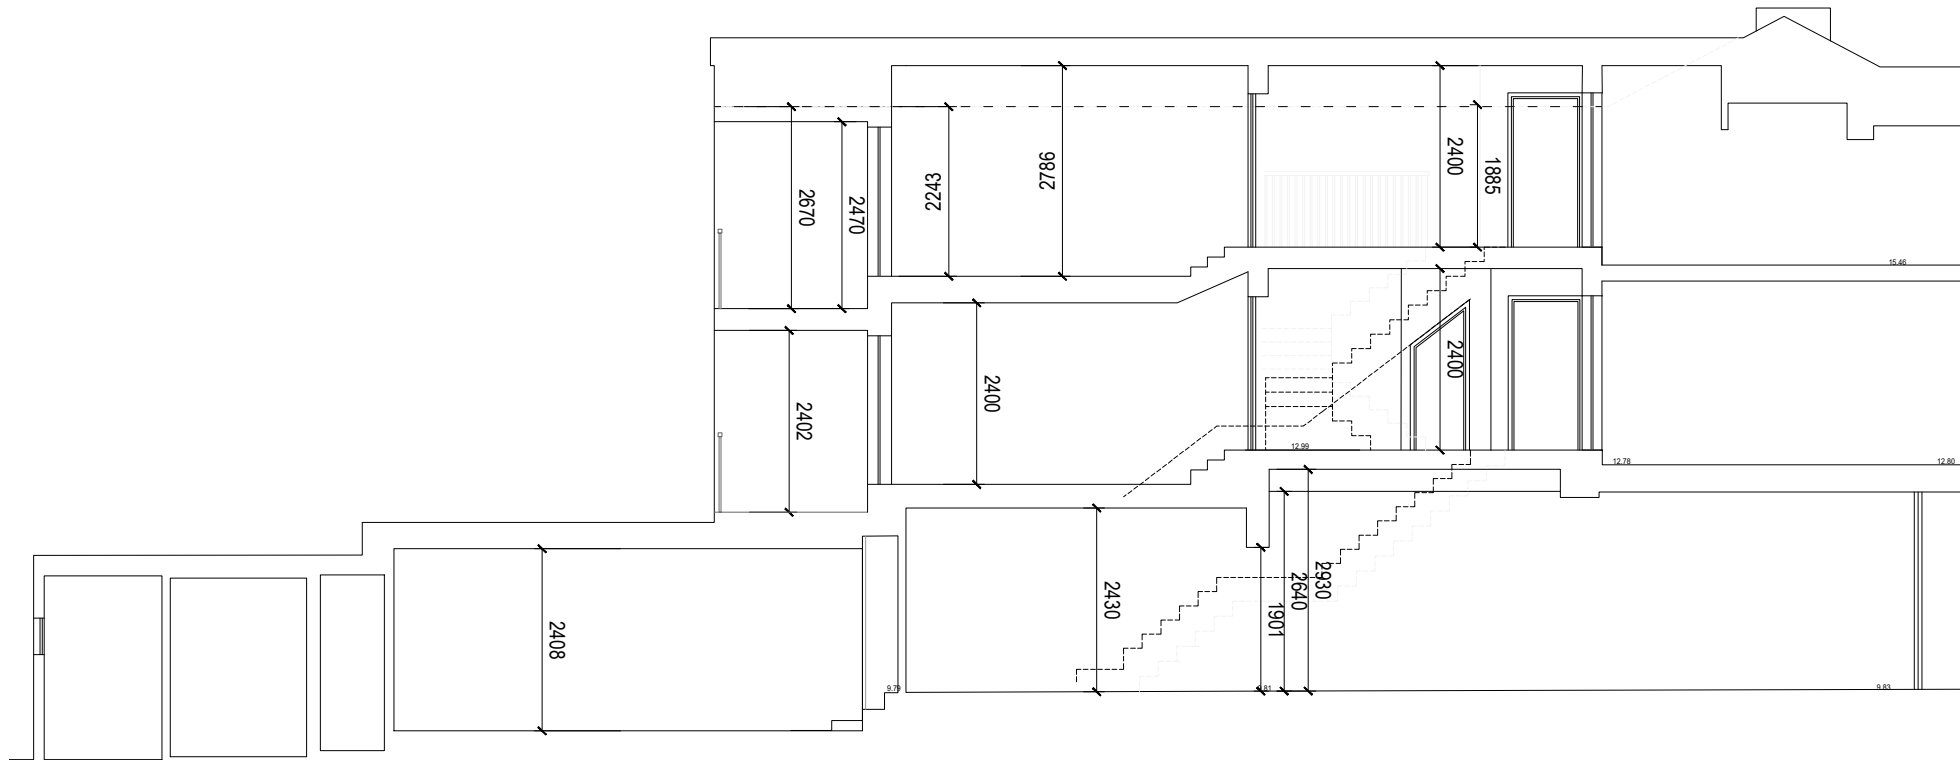

Proposed Section AA

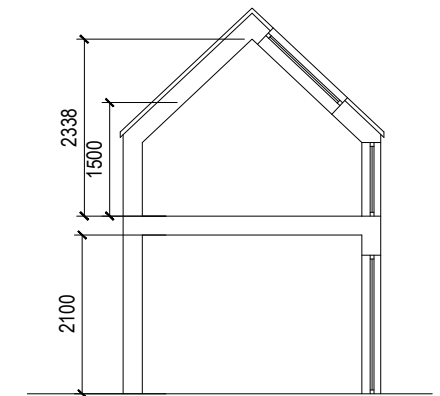

Proposed Section BB

