

Location Plan of 95 Kindersley Way, Abbots Langley, WD5 0DG




This Plan includes the following Licensed Data: OS MasterMap Colour PDF Location Plan by the Ordnance Survey National Geographic Database and incorporating surveyed revision available at the date of production. Reproduction in whole or in part is prohibited without the prior permission of Ordnance Survey. The representation of a road, track or path is no evidence of a right of way. The representation of features, as lines is no evidence of a property boundary. © Crown copyright and database rights, 2022. Ordnance Survey 0100031673

0m 20m 40m 60m 80m 100m



Scale: 1:1250, paper size: A4









	ZANOPLY info@zanoply.co.uk www.zanoply.co.uk	Site 95 Kindersley Way, Abbots Langley, WD5 0DG	Project Erection of a two storey side and rear extension	Drawing Scale 1:500 at A3	Date Prepared 01.03.2022	Notes 1. This drawing has been prepared for planning purposes only. 2. All copyrights are reserved to Zanoply ltd and consent should be sought for non-commercial use. 3. The contractor is responsible for checking all dimensions before commencing works. 4. Any discrepancy found should be brought to the attention of the designer.
--	---	---	--	---	--	--

Proposed_Site_Block_Plan

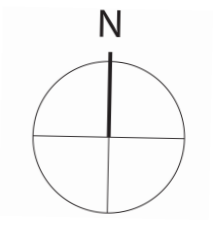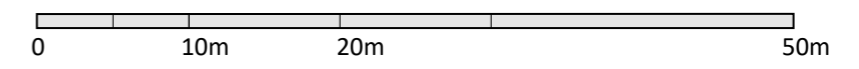

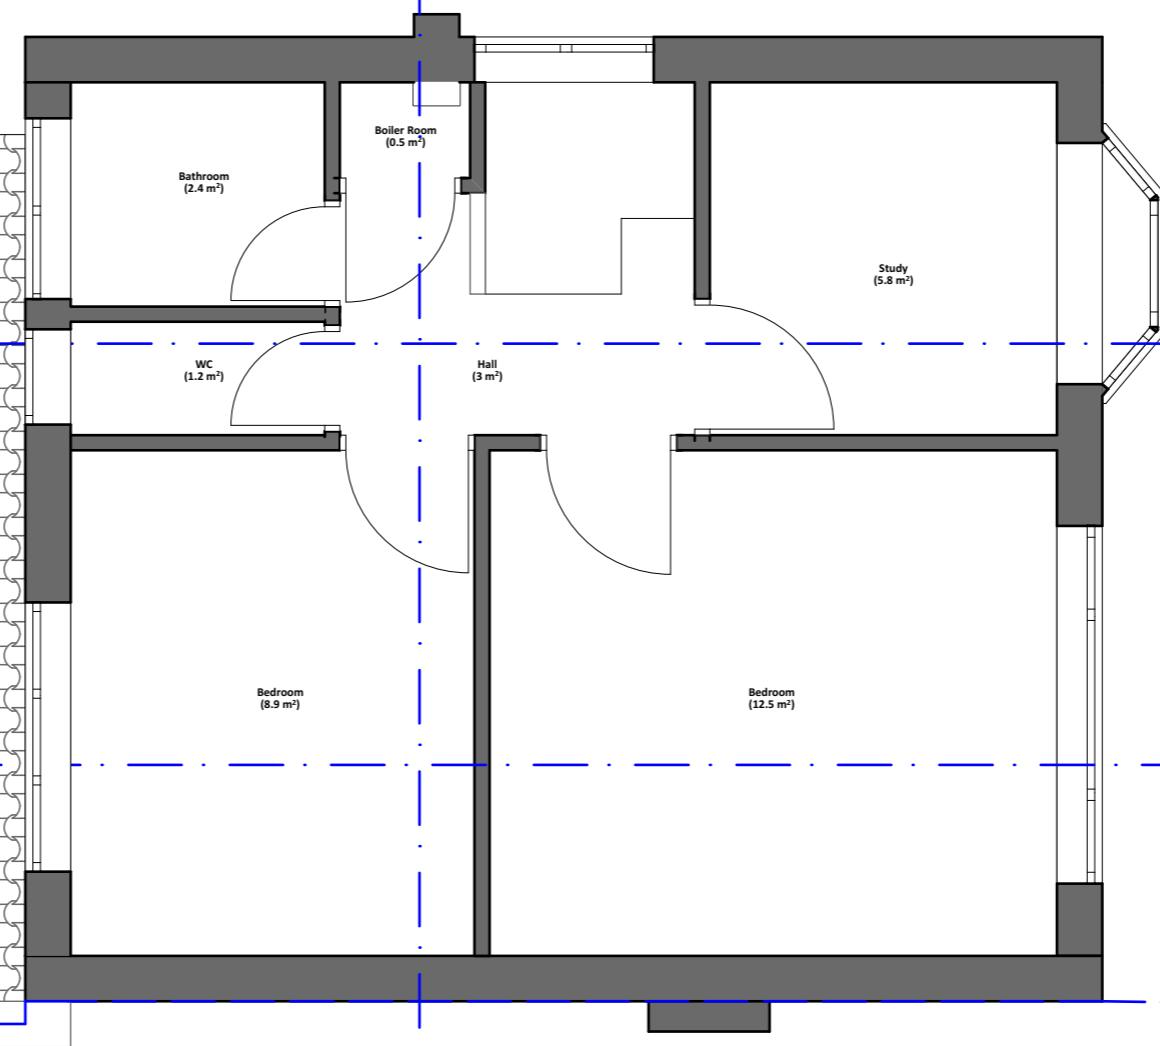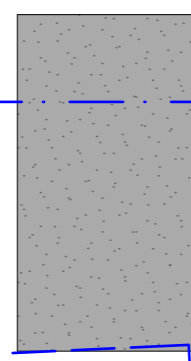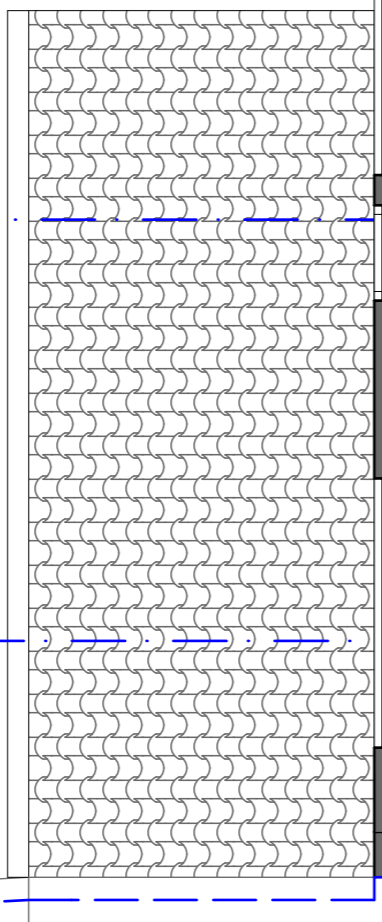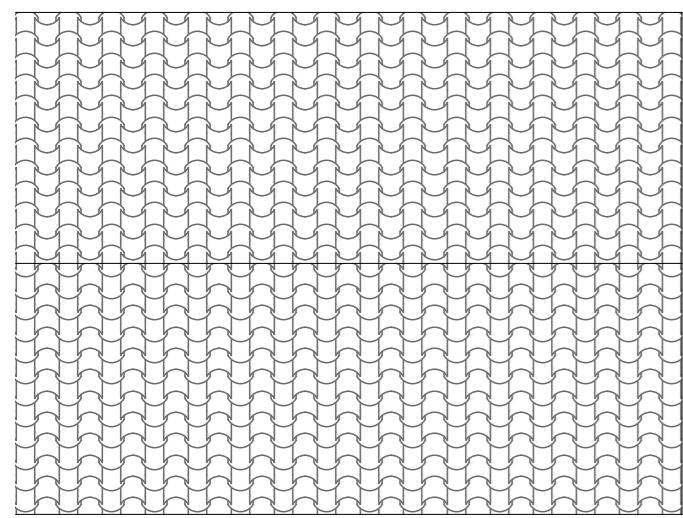

Front South East Elevation

Zanoply

ZANOPLY
 info@zanoply.co.uk
 www.zanoply.co.uk

Site
 95 Kindersley Way,
 Abbots Langley,
 WD5 0DG



Project
 Erection of a two
 storey side and
 rear extension

**Drawing
 Scale**
 1:50 at A3

**Date
 Prepared**
 01.03.2022

Notes
 1. This drawing has been prepared for planning purposes only.
 2. All copyrights are reserved to Zanoply Ltd and consent should be sought for non-commercial use.
 3. The contractor is responsible for checking all dimensions before commencing works.
 4. Any discrepancy found should be brought to the attention of the designer.

Existing_First_Floor_Plan

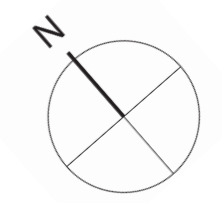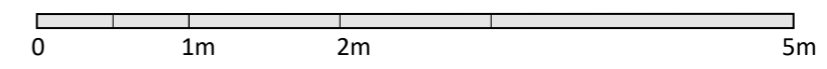



Zanoply

ZANOPLY
 info@zanoply.co.uk
 www.zanoply.co.uk

Site
 95 Kindersley Way,
 Abbots Langley,
 WD5 0DG

Project
 Erection of a two
 storey side and
 rear extension


**Drawing
 Scale**
 1:100 at A3


**Date
 Prepared**
 01.03.2022


Notes
 1. This drawing has been prepared for planning purposes
 only.
 2. All copyrights are reserved to Zanoply ltd and consent
 should be sought for non-commercial use.

3. The contractor is responsible for checking all
 dimensions before commencing works.
 4. Any discrepancy found should be brought to the
 attention of the designer.



Existing_Front_South_East_Elevation

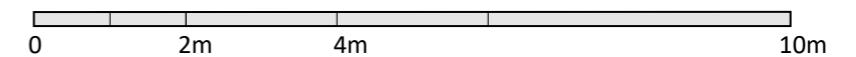

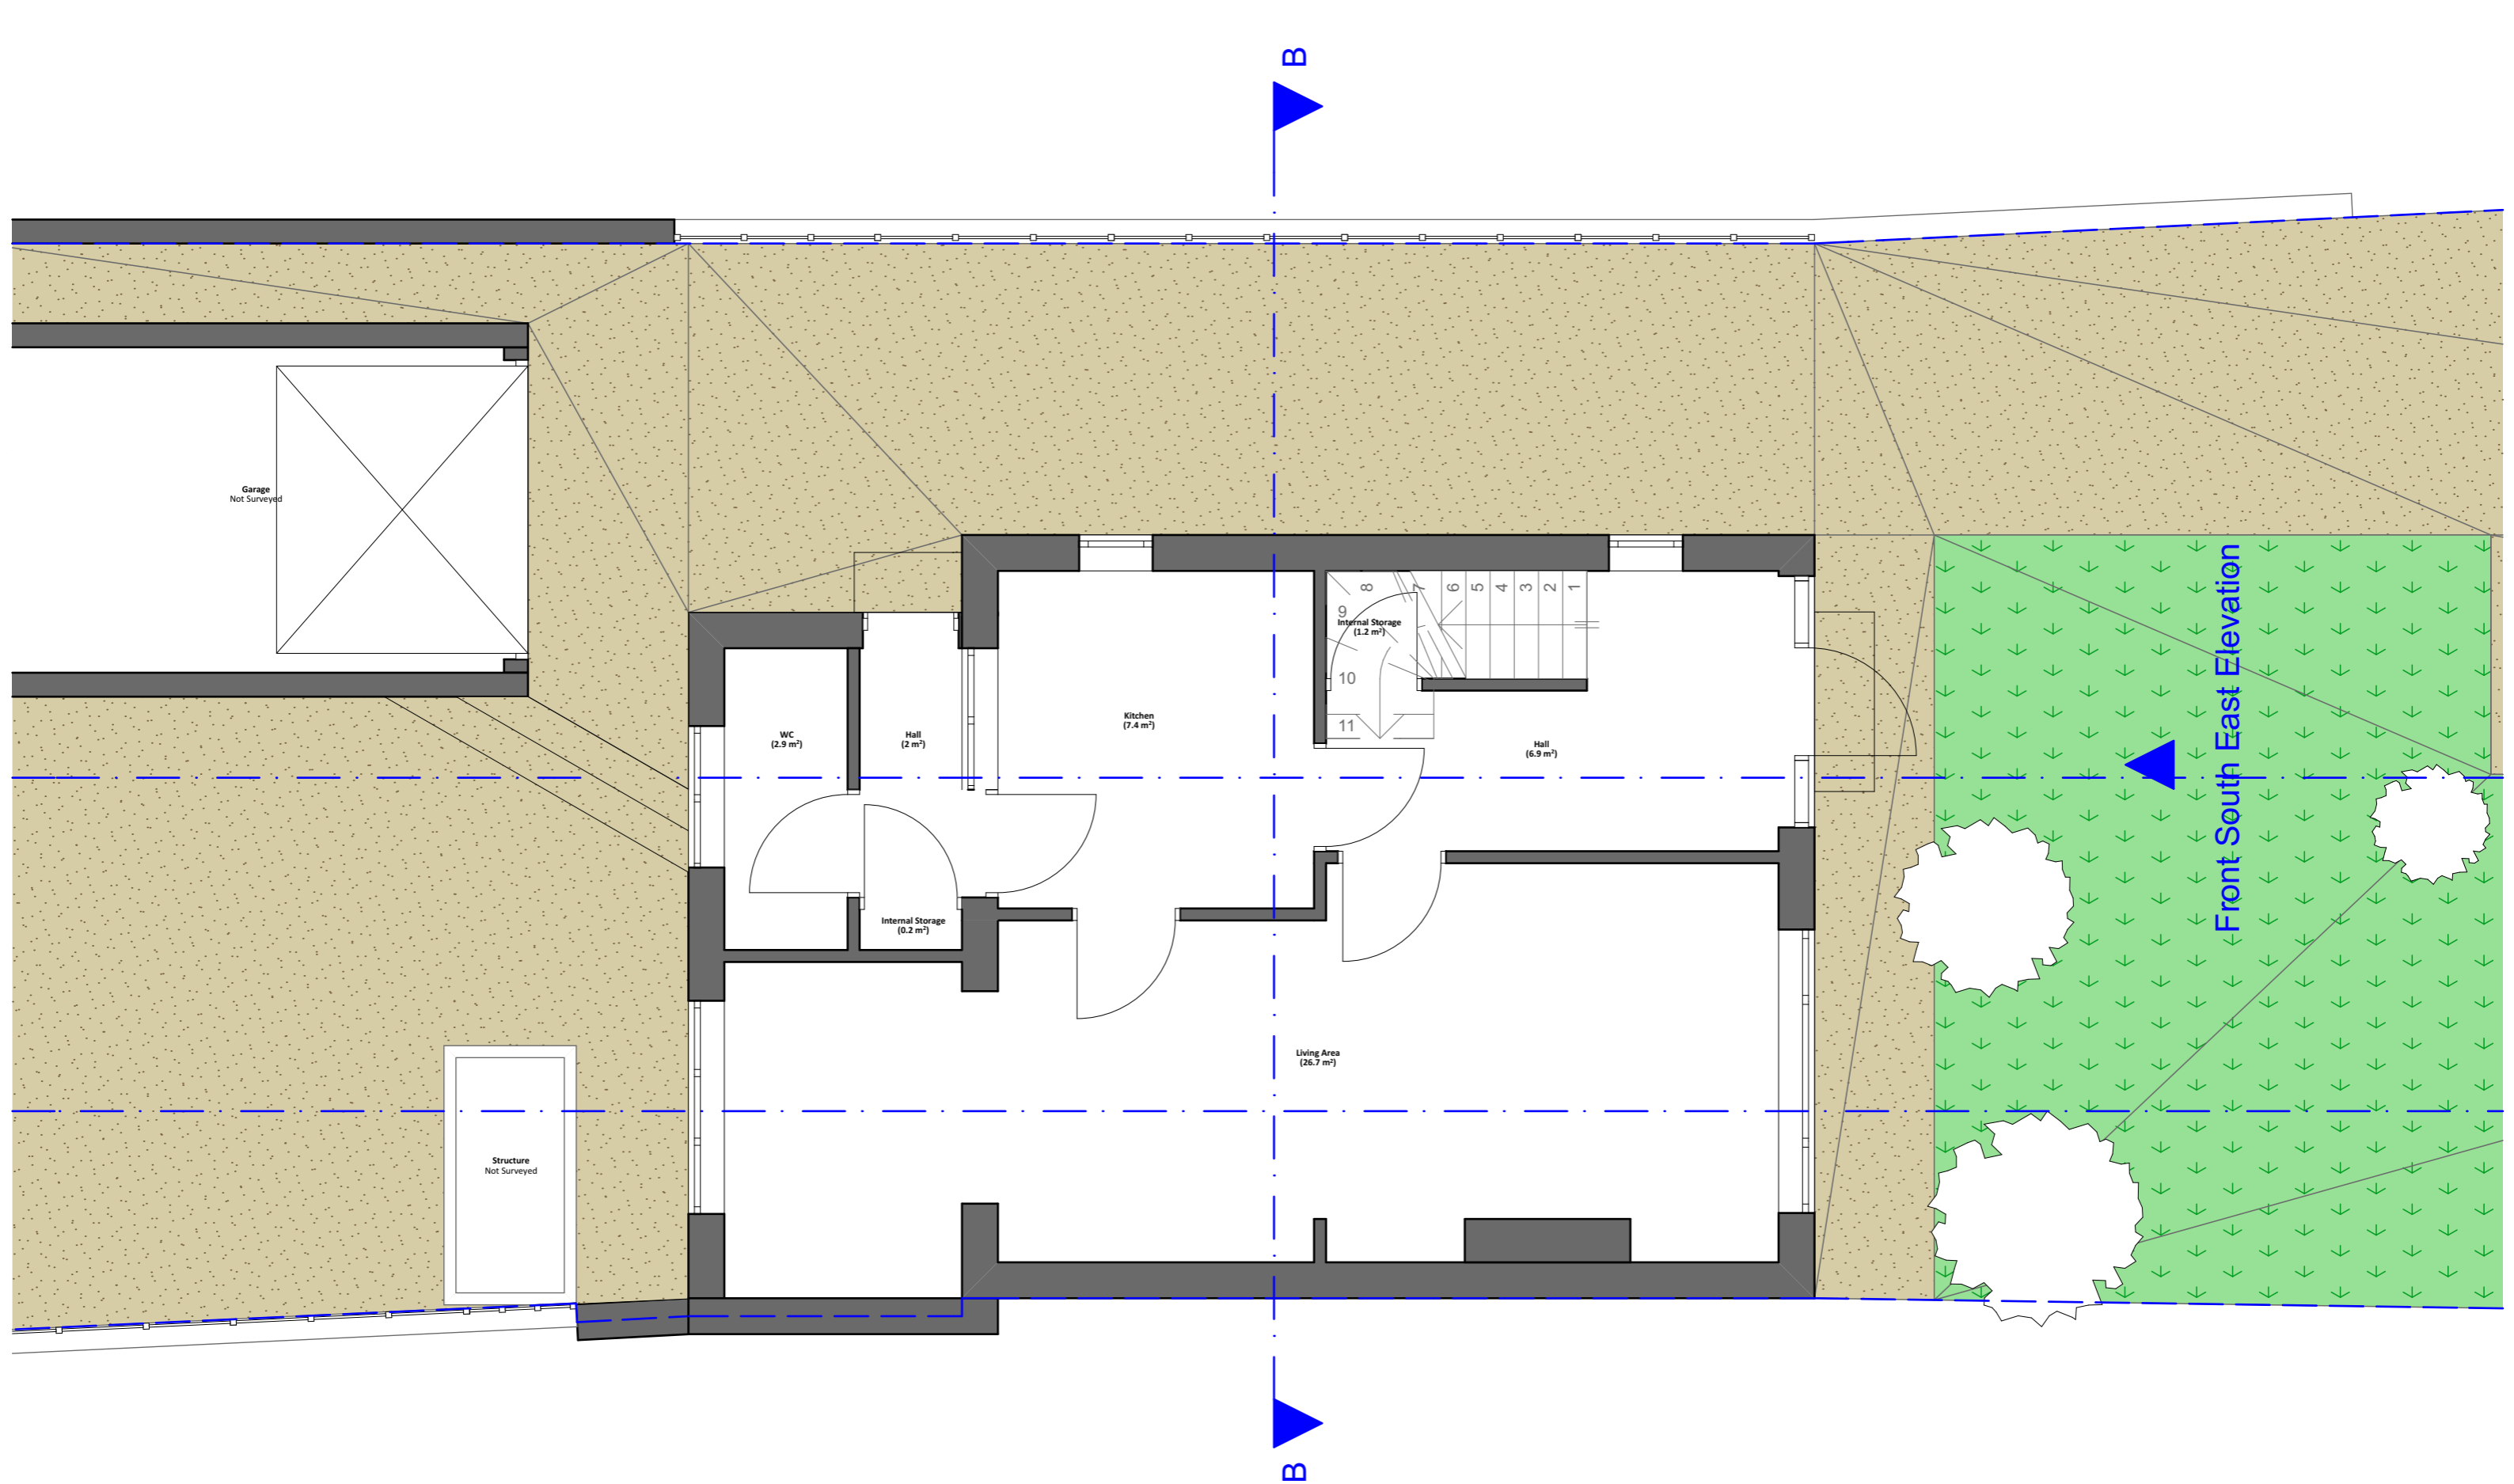

	ZANOPLY info@zanoply.co.uk www.zanoply.co.uk	Site 95 Kindersley Way, Abbots Langley, WD5 0DG	Project Erection of a two storey side and rear extension	Drawing Scale 1:50 at A3	Date Prepared 01.03.2022	Notes 1. This drawing has been prepared for planning purposes only. 2. All copyrights are reserved to Zanoply ltd and consent should be sought for non-commercial use. 3. The contractor is responsible for checking all dimensions before commencing works. 4. Any discrepancy found should be brought to the attention of the designer.
--	---	---	--	--	--	--

Existing_Ground_Floor_Plan

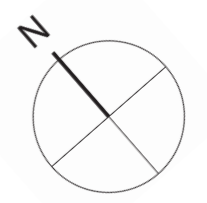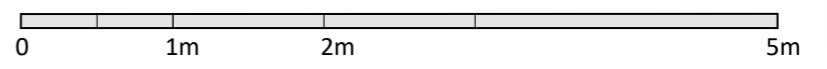



Zanoply

ZANOPLY
 info@zanoply.co.uk
 www.zanoply.co.uk

Site
 95 Kindersley Way,
 Abbots Langley,
 WD5 0DG

Project
 Erection of a two
 storey side and
 rear extension


**Drawing
 Scale**
 1:100 at A3


**Date
 Prepared**
 01.03.2022

Notes
 1. This drawing has been prepared for planning purposes
 only.
 2. All copyrights are reserved to Zanoply ltd and consent
 should be sought for non-commercial use.

3. The contractor is responsible for checking all
 dimensions before commencing works.
 4. Any discrepancy found should be brought to the
 attention of the designer.


Existing_North_East_Elevation

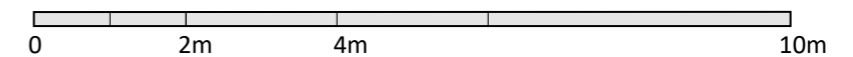


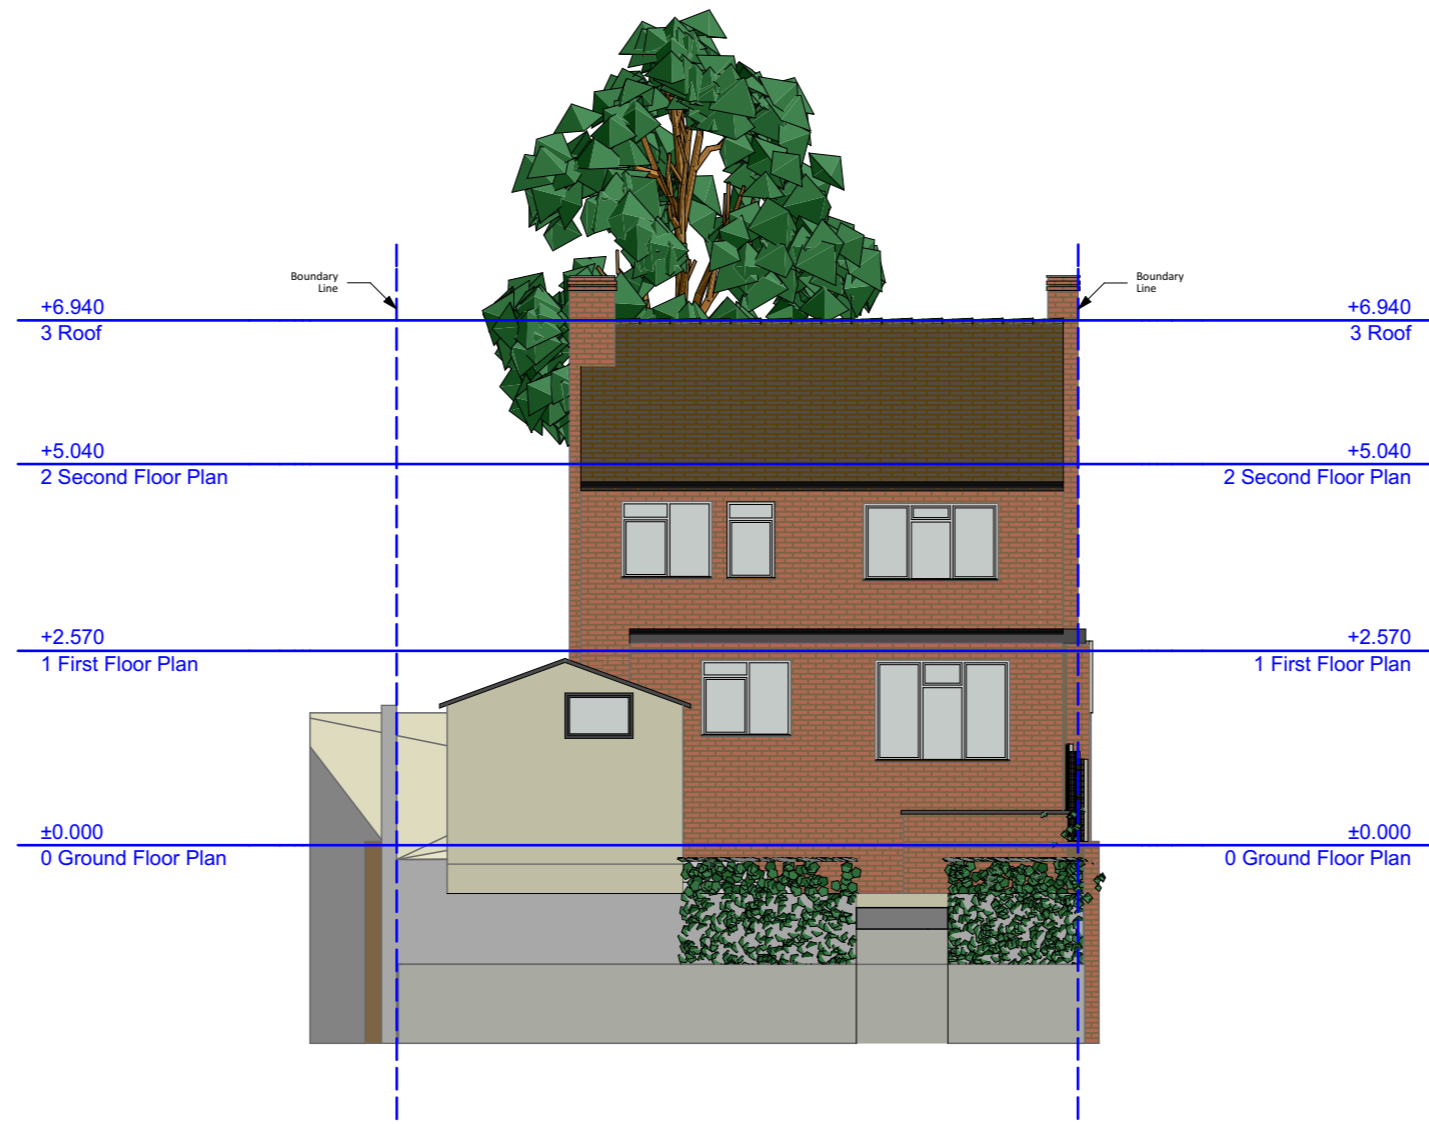


Zanoply	ZANOPLY	Site	Project	Drawing Scale	Date Prepared	Notes 1. This drawing has been prepared for planning purposes only. 2. All copyrights are reserved to Zanoply ltd and consent should be sought for non-commercial use. 3. The contractor is responsible for checking all dimensions before commencing works. 4. Any discrepancy found should be brought to the attention of the designer.
	info@zanoply.co.uk www.zanoply.co.uk	95 Kindersley Way, Abbots Langley, WD5 0DG	Erection of a two storey side and rear extension	1:100 at A3	01.03.2022	



Existing_Rear_North_West_Elevation

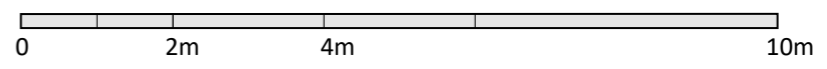


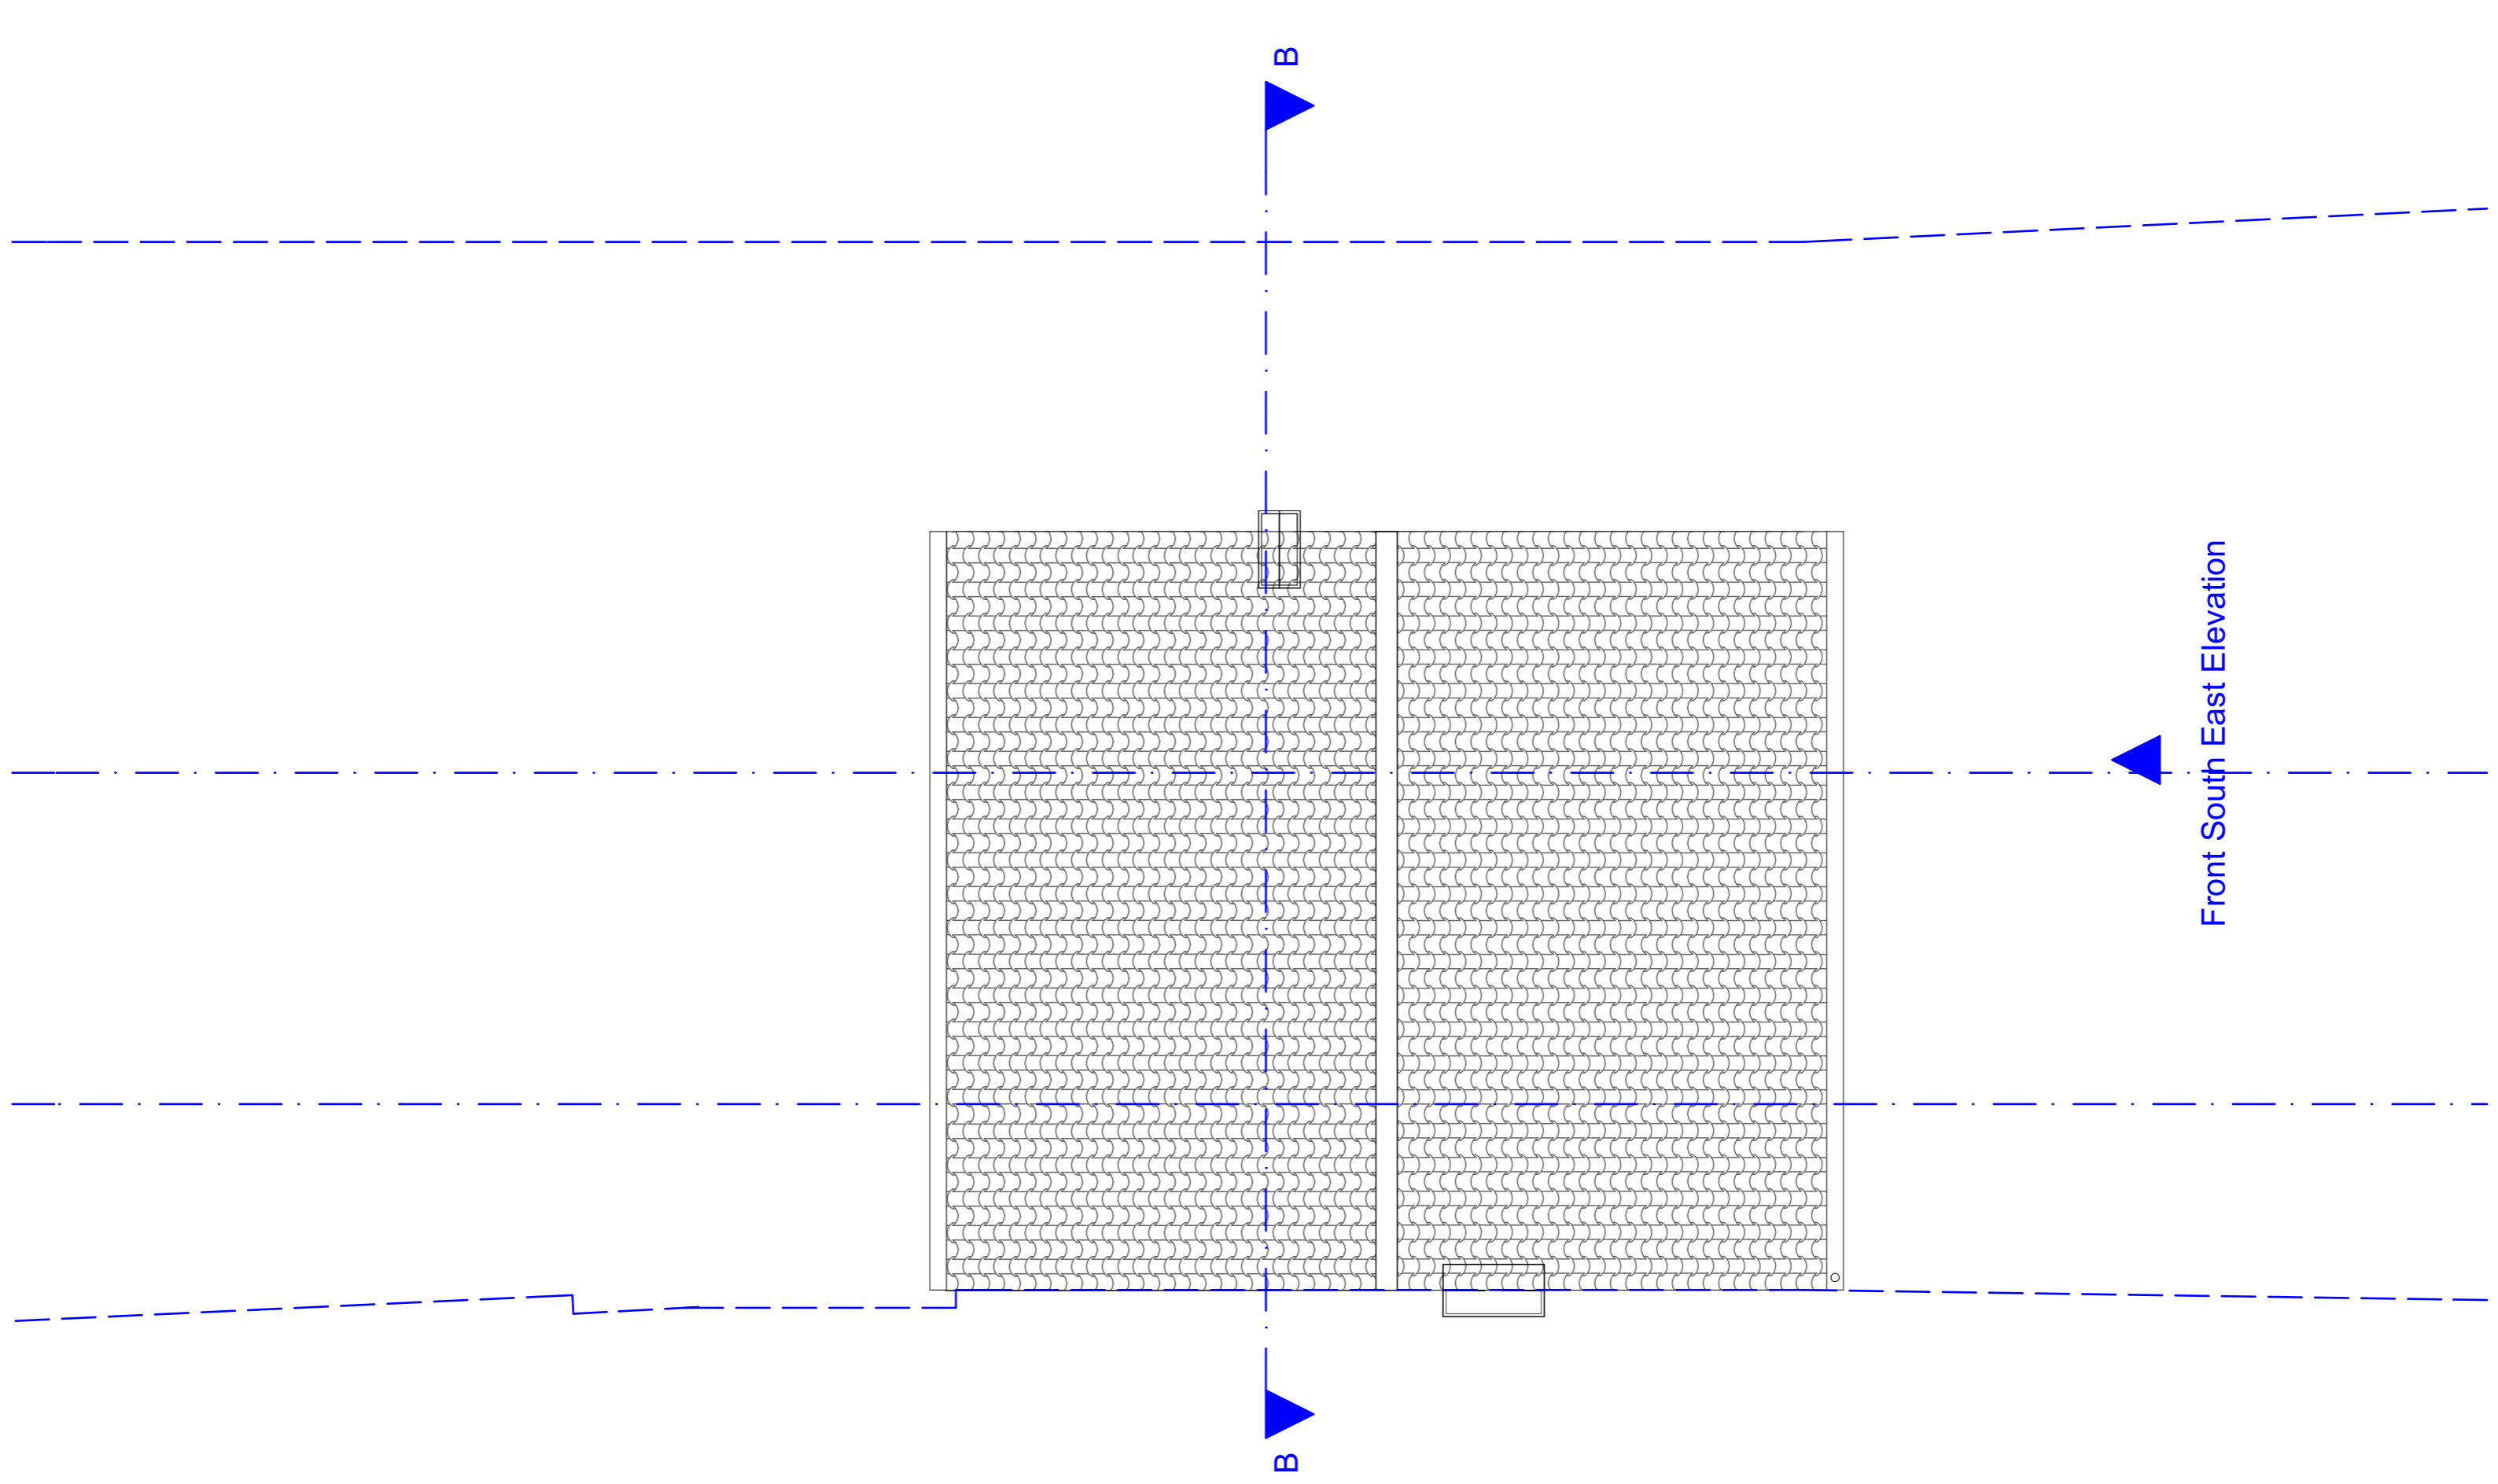

	ZANOPLY info@zanoply.co.uk www.zanoply.co.uk	Site 95 Kindersley Way, Abbots Langley, WD5 0DG	Project Erection of a two storey side and rear extension	Drawing Scale 1:50 at A3	Date Prepared 01.03.2022	Notes 1. This drawing has been prepared for planning purposes only. 2. All copyrights are reserved to Zanoply ltd and consent should be sought for non-commercial use. 3. The contractor is responsible for checking all dimensions before commencing works. 4. Any discrepancy found should be brought to the attention of the designer.
--	---	---	--	--	--	--

Existing_Roof_Plan

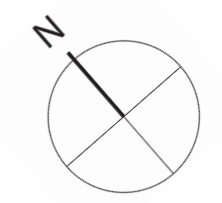
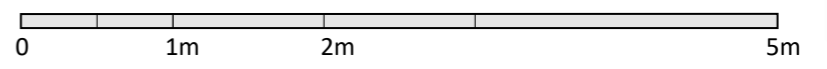


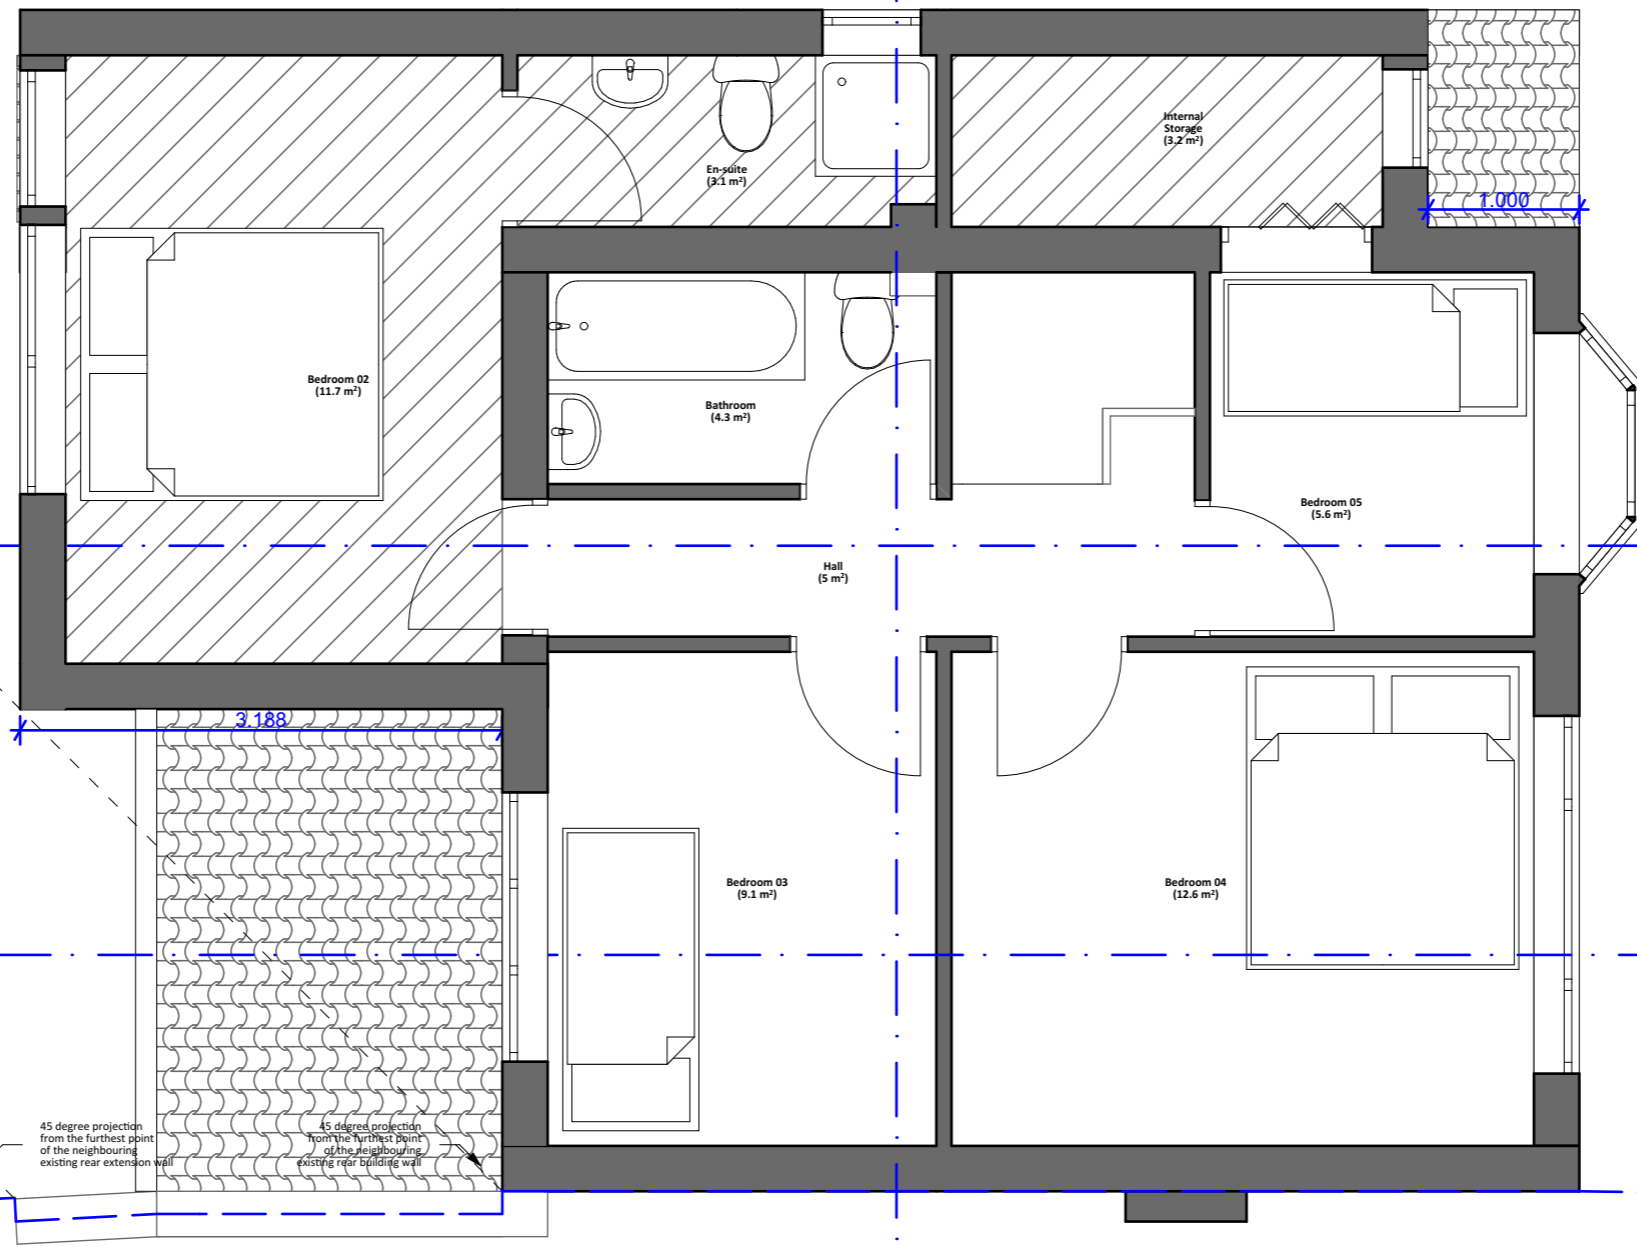

Front South East Elevation

	ZANOPLY info@zanoply.co.uk www.zanoply.co.uk	Site 95 Kindersley Way, Abbots Langley, WD5 0DG	Project Erection of a two storey side and rear extension	Drawing Scale 1:50 at A3	Date Prepared 01.03.2022	Notes 1. This drawing has been prepared for planning purposes only. 2. All copyrights are reserved to Zanoply Ltd and consent should be sought for non-commercial use. 3. The contractor is responsible for checking all dimensions before commencing works. 4. Any discrepancy found should be brought to the attention of the designer.
--	---	---	--	--	--	--

Proposed_First_Floor_Plan

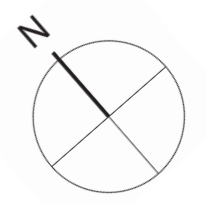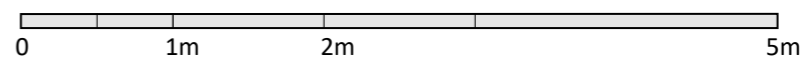



Zanoply

ZANOPLY
 info@zanoply.co.uk
 www.zanoply.co.uk

Site
 95 Kindersley Way,
 Abbots Langley,
 WD5 0DG

Project
 Erection of a two
 storey side and
 rear extension


**Drawing
 Scale**
 1:100 at A3


**Date
 Prepared**
 01.03.2022


Notes
 1. This drawing has been prepared for planning purposes only.
 2. All copyrights are reserved to Zanoply ltd and consent should be sought for non-commercial use.

3. The contractor is responsible for checking all dimensions before commencing works.
 4. Any discrepancy found should be brought to the attention of the designer.



Proposed_Front_South_East_Elevation

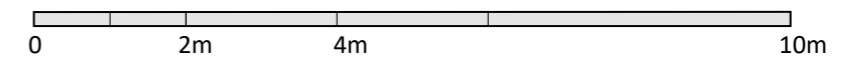

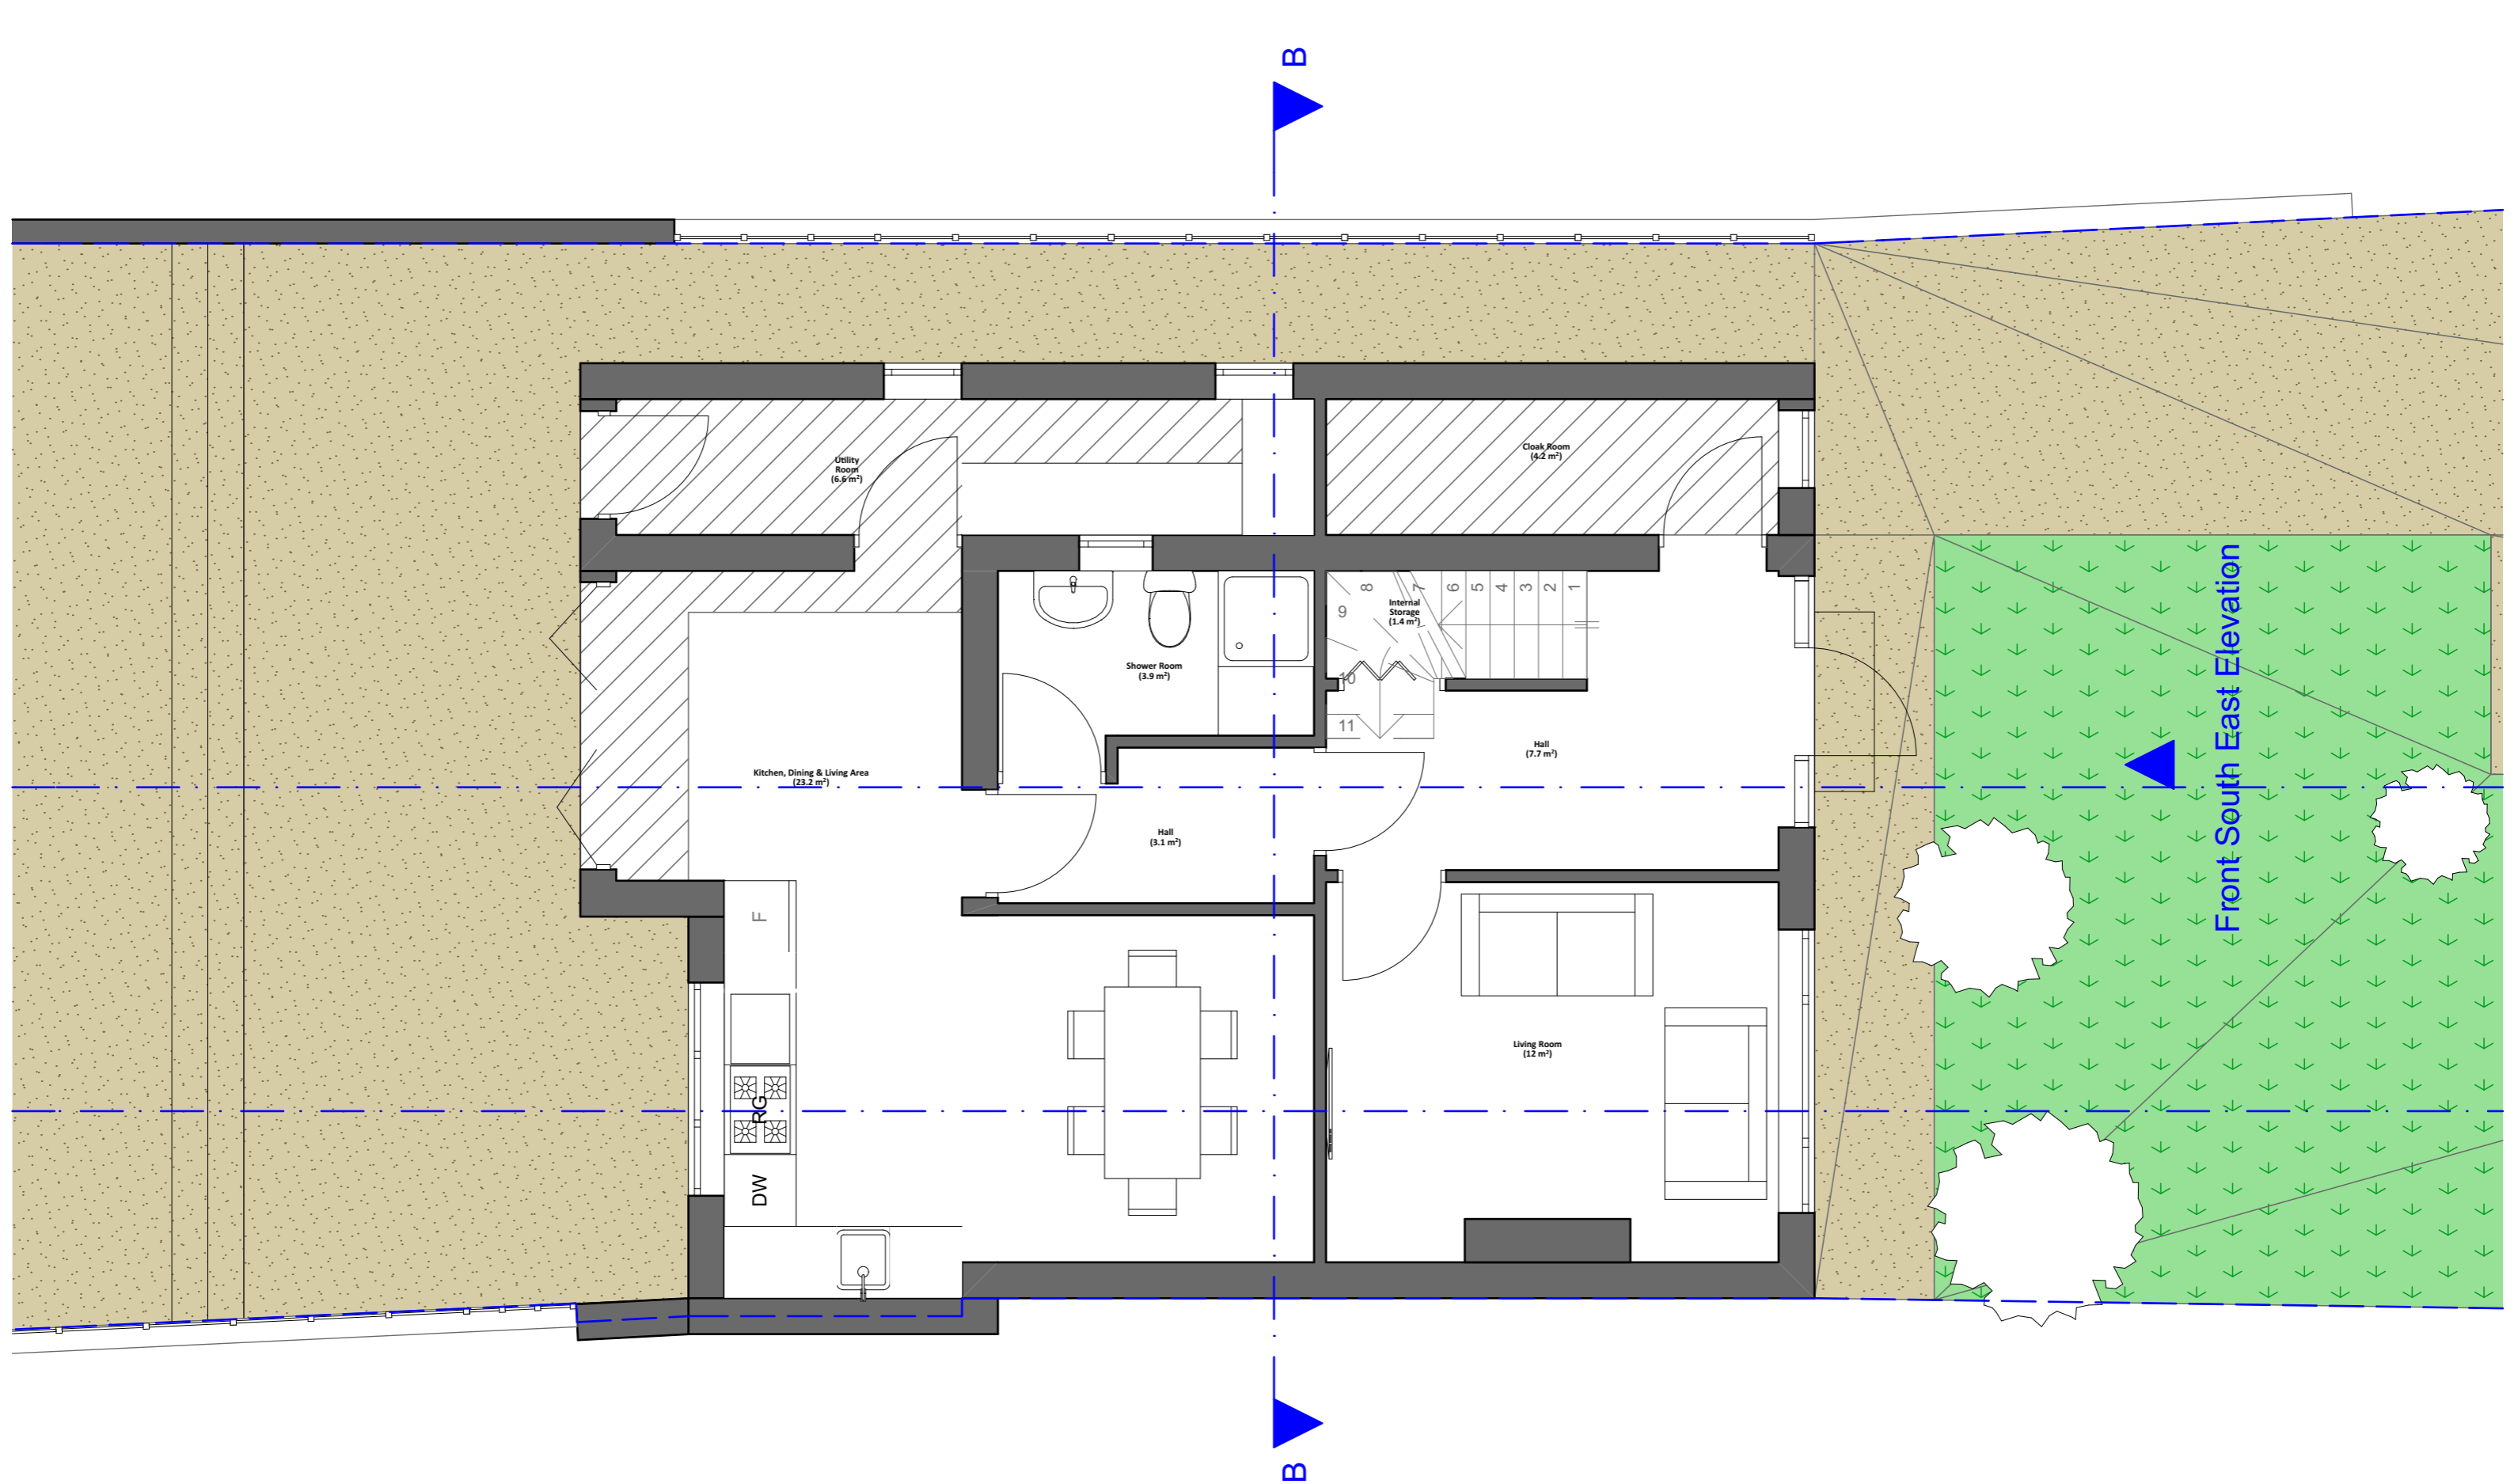


	ZANOPLY info@zanoply.co.uk www.zanoply.co.uk	Site 95 Kindersley Way, Abbots Langley, WD5 0DG	Project Erection of a two storey side and rear extension	Drawing Scale 1:50 at A3	Date Prepared 01.03.2022	Notes 1. This drawing has been prepared for planning purposes only. 2. All copyrights are reserved to Zanoply ltd and consent should be sought for non-commercial use. 3. The contractor is responsible for checking all dimensions before commencing works. 4. Any discrepancy found should be brought to the attention of the designer.
--	---	---	--	--	--	--


Proposed_Ground_Floor_Plan

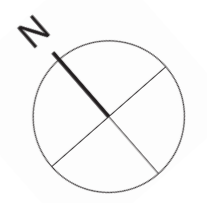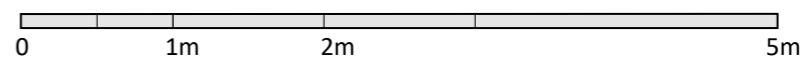




	ZANOPLY info@zanoply.co.uk www.zanoply.co.uk	Site 95 Kindersley Way, Abbots Langley, WD5 0DG	Project Erection of a two storey side and rear extension	Drawing Scale 1:100 at A3	Date Prepared 01.03.2022	Notes 1. This drawing has been prepared for planning purposes only. 2. All copyrights are reserved to Zanoply ltd and consent should be sought for non-commercial use. 3. The contractor is responsible for checking all dimensions before commencing works. 4. Any discrepancy found should be brought to the attention of the designer.
--	---	---	--	---	--	--


Proposed_North_East_Elevation

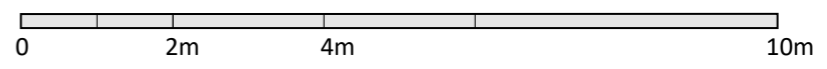


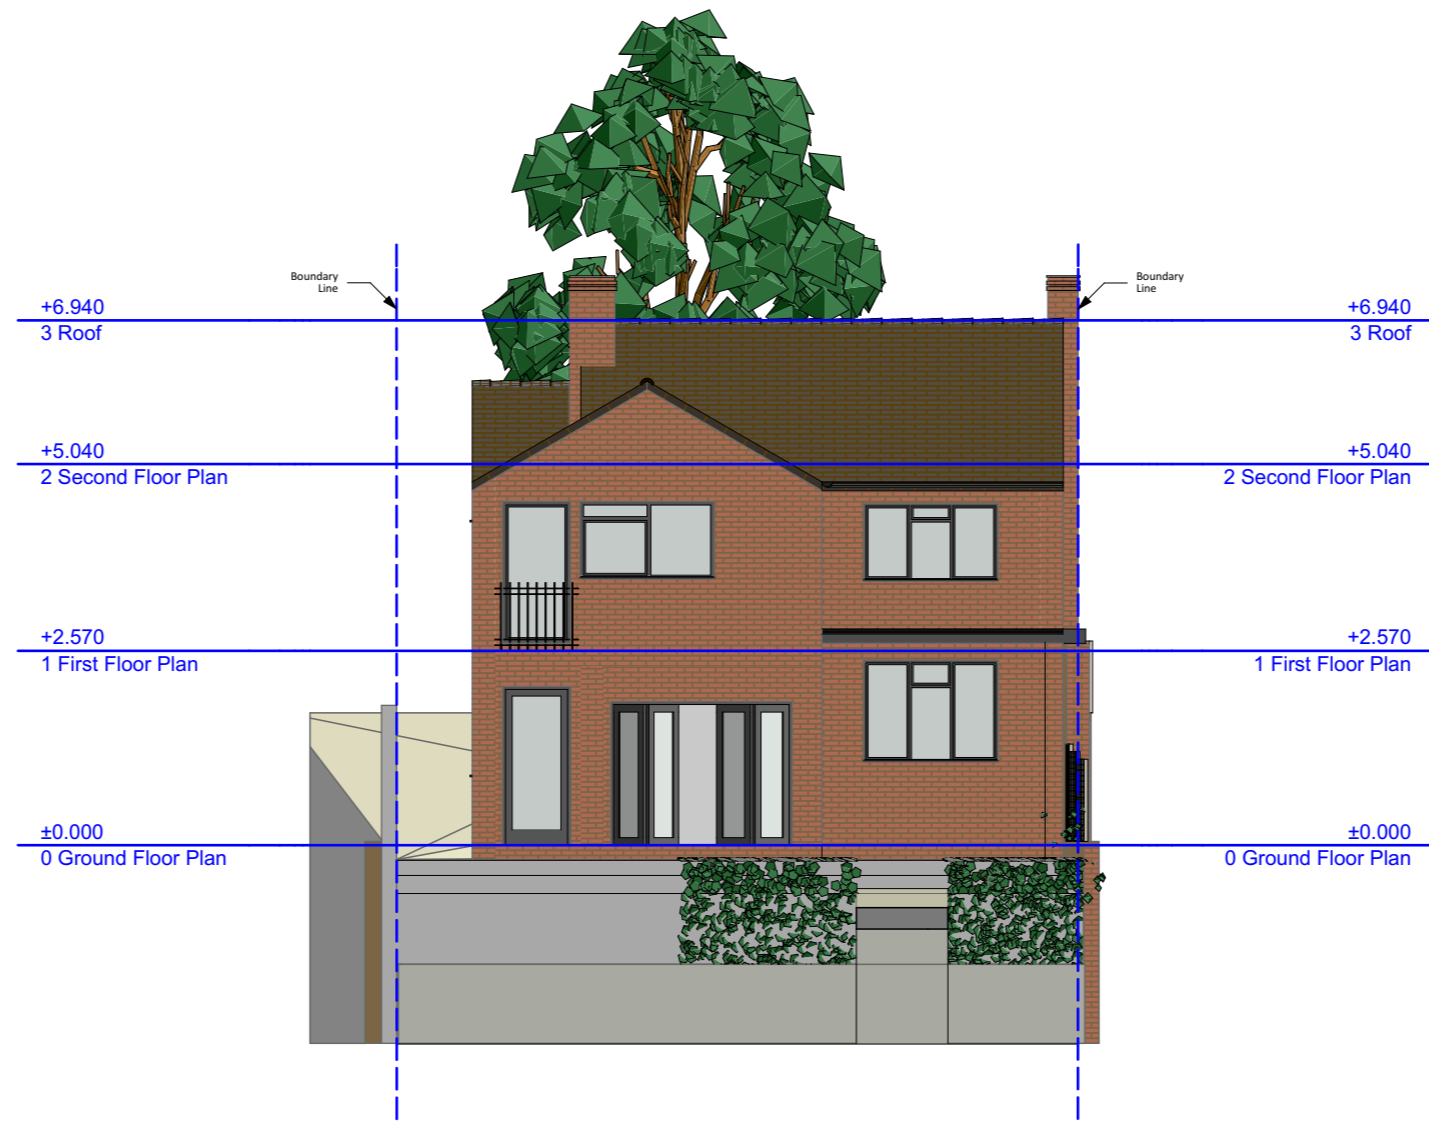

Zanoply	ZANOPLY	Site	Project	Drawing	Date	Notes 1. This drawing has been prepared for planning purposes only. 2. All copyrights are reserved to Zanoply ltd and consent should be sought for non-commercial use. 3. The contractor is responsible for checking all dimensions before commencing works. 4. Any discrepancy found should be brought to the attention of the designer.
	info@zanoply.co.uk www.zanoply.co.uk	95 Kindersley Way, Abbots Langley, WD5 0DG	Erection of a two storey side and rear extension	Scale 1:100 at A3	Prepared 01.03.2022	

Proposed_Rear_North_West_Elevation

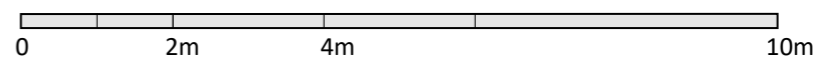

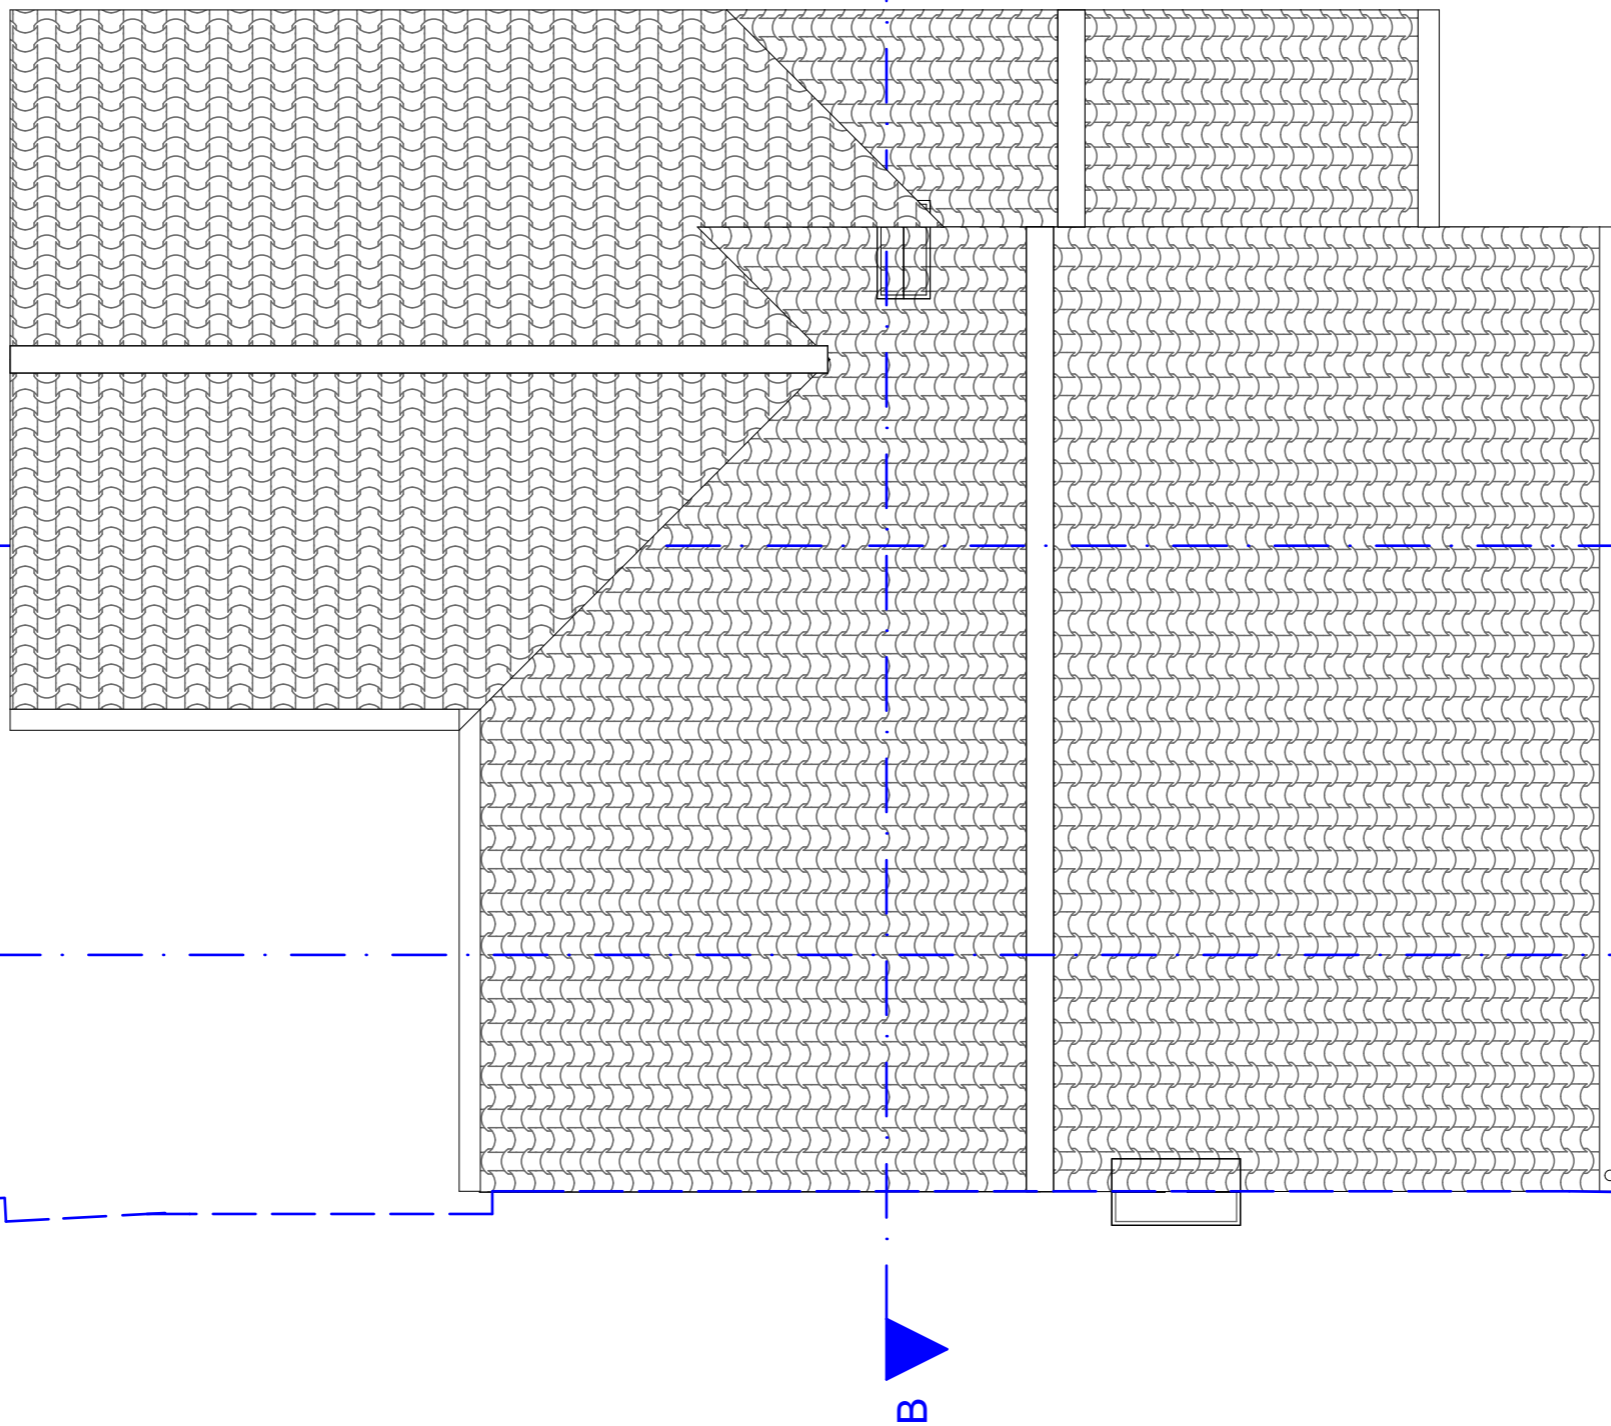

Front South East Elevation



ZANOPLY
 info@zanoply.co.uk
 www.zanoply.co.uk

Site
 95 Kindersley Way,
 Abbots Langley,
 WD5 0DG

Project
 Erection of a two
 storey side and
 rear extension

**Drawing
 Scale**
 1:50 at A3

**Date
 Prepared**
 01.03.2022

Notes
 1. This drawing has been prepared for planning purposes only.
 2. All copyrights are reserved to Zanoply ltd and consent should be sought for non-commercial use.
 3. The contractor is responsible for checking all dimensions before commencing works.
 4. Any discrepancy found should be brought to the attention of the designer.

Proposed_Roof_Plan

