


**FUEL FILLING STATION**  
parameters:  
L: 70.0m  
W: 54.5m  
H: 8.0m

A41(S) WFORD  
A41(S) WFORD  
SERV

**FUEL FILLING STATION KIOSK & CANOPY**  
plan parameters: 70.0m x 54.5m

Illustrative Ground Floor Plan  
1:200

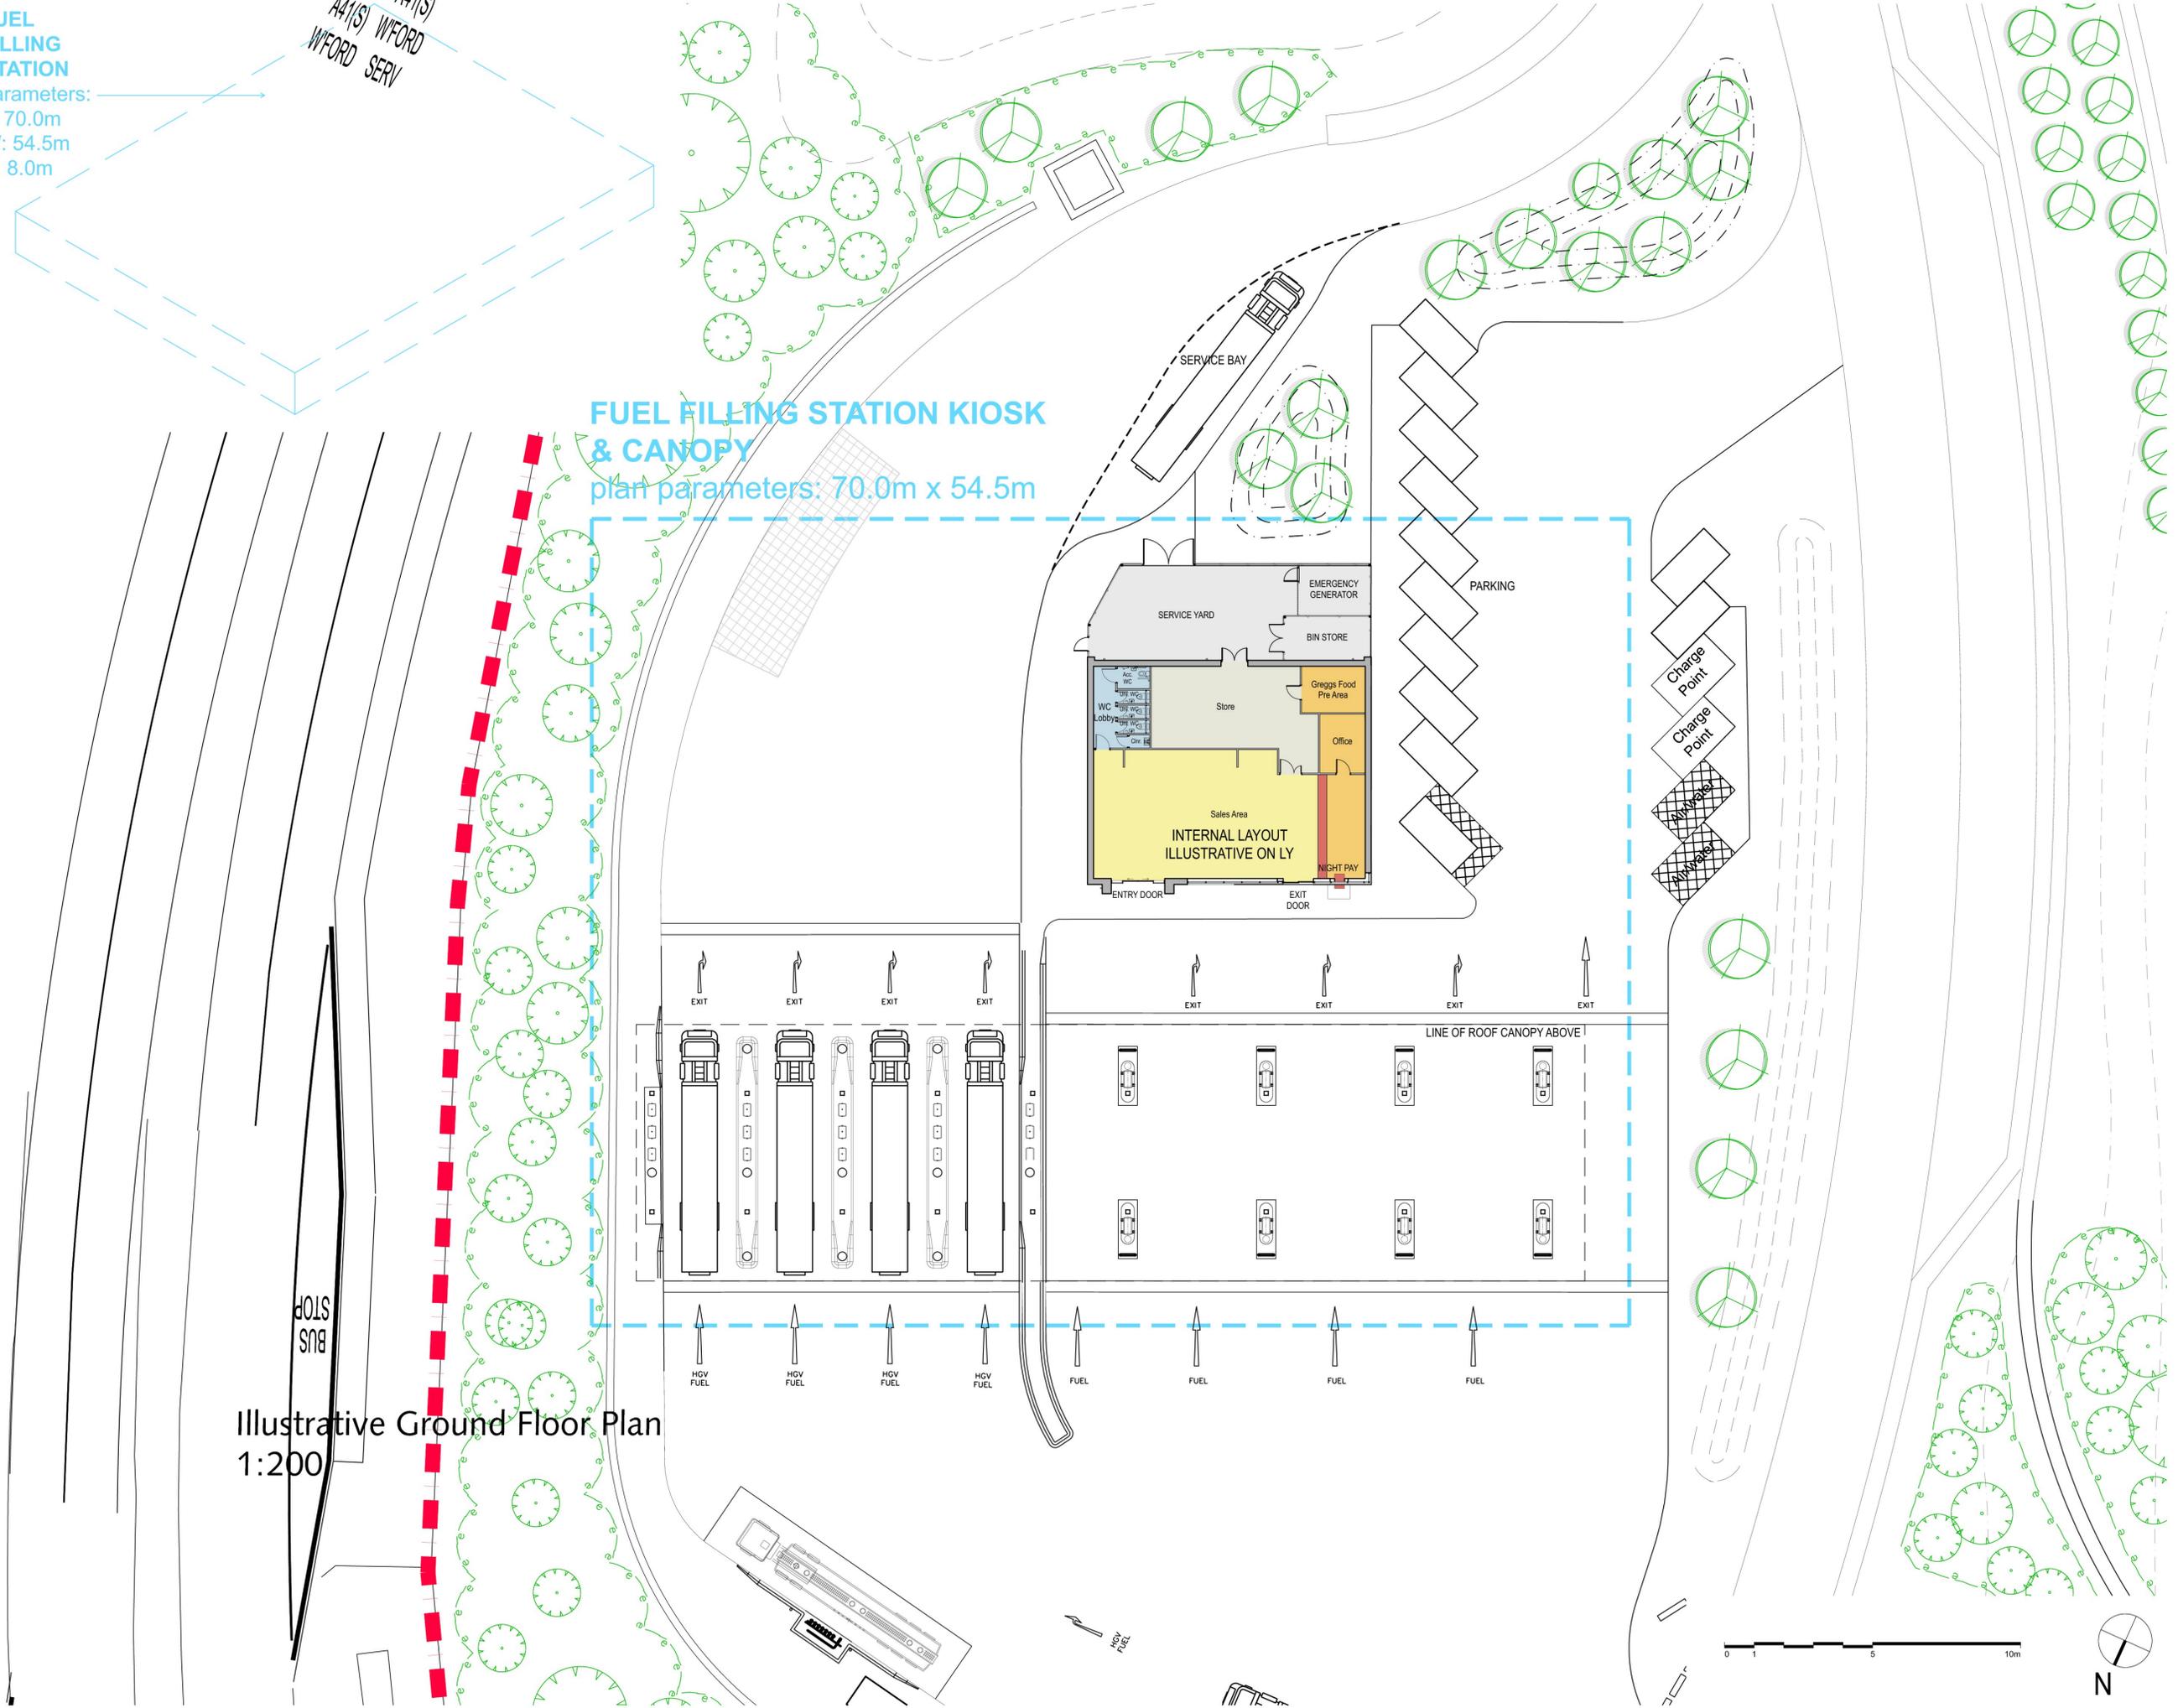

This drawing is the copyright of Roberts Limbrick Ltd and should not be reproduced in whole or in part or used in any manner whatsoever without their written permission.  
**DO NOT SCALE EXCEPT FOR PLANNING PURPOSES**

rev.	date	description
A	26.02.19	Reduced site boundary, Updated IYLD Base 25 2 19.

**KLP12**

**Roberts Limbrick**  
ARCHITECTS

project  
MSA Moto Kings Langley

client  
Moto Hospitality

drawing  
Fuel Filling Station - Illustrative Ground Floor Plan (including Plan Parameters)

status  
**PLANNING**

**ROBERTS LIMBRICK LTD**  
The Carriage Building, Bruton Way, Gloucester, GL1 1DG  
The Estates Office, 25 - 26 Gold Tops, Newport, NP20 4PG  
T. 03333 405 500  
mail@robertslimbrick.com  
www.robertslimbrick.com  
Registered Office: England No. 06558029

scale 1:200 @ A1  
date 08/11/18 author JWM

project drg no. rev.  
**8350 PL050 A**



rev.	date	description
A	06/11/18	Updated to suit IV updated site plan
B	08/11/18	Colour of Rainscreen fibre cement board altered Green Roof added



South West Elevation

1:200

**LEGEND**

1. Split Faced Texture Blockwork
2. Architectural Terracotta cladding in horizontal/vertical plank format
3. Rainscreen fibre cement board cladding
4. PPC Curtain Walling System with spandrel panels as shown
5. Aluminium frame automatic Double Sliding Doors
6. Pre-painted Steel "V" frame supports
7. Aluminium framed Double Glazed Full Height Windows
8. Standing Seam Roof with Green Finish
9. Colour Coated Aluminium Coping/Flashing System
10. PPC Aluminium Bullnose Fascia System
11. Single Ply Membrane
12. Flint Faced Retaining Wall

N.B. - Signage illustrated is indicative and subject to separate planning application




North West Elevation

1:200



South East Elevation

1:200

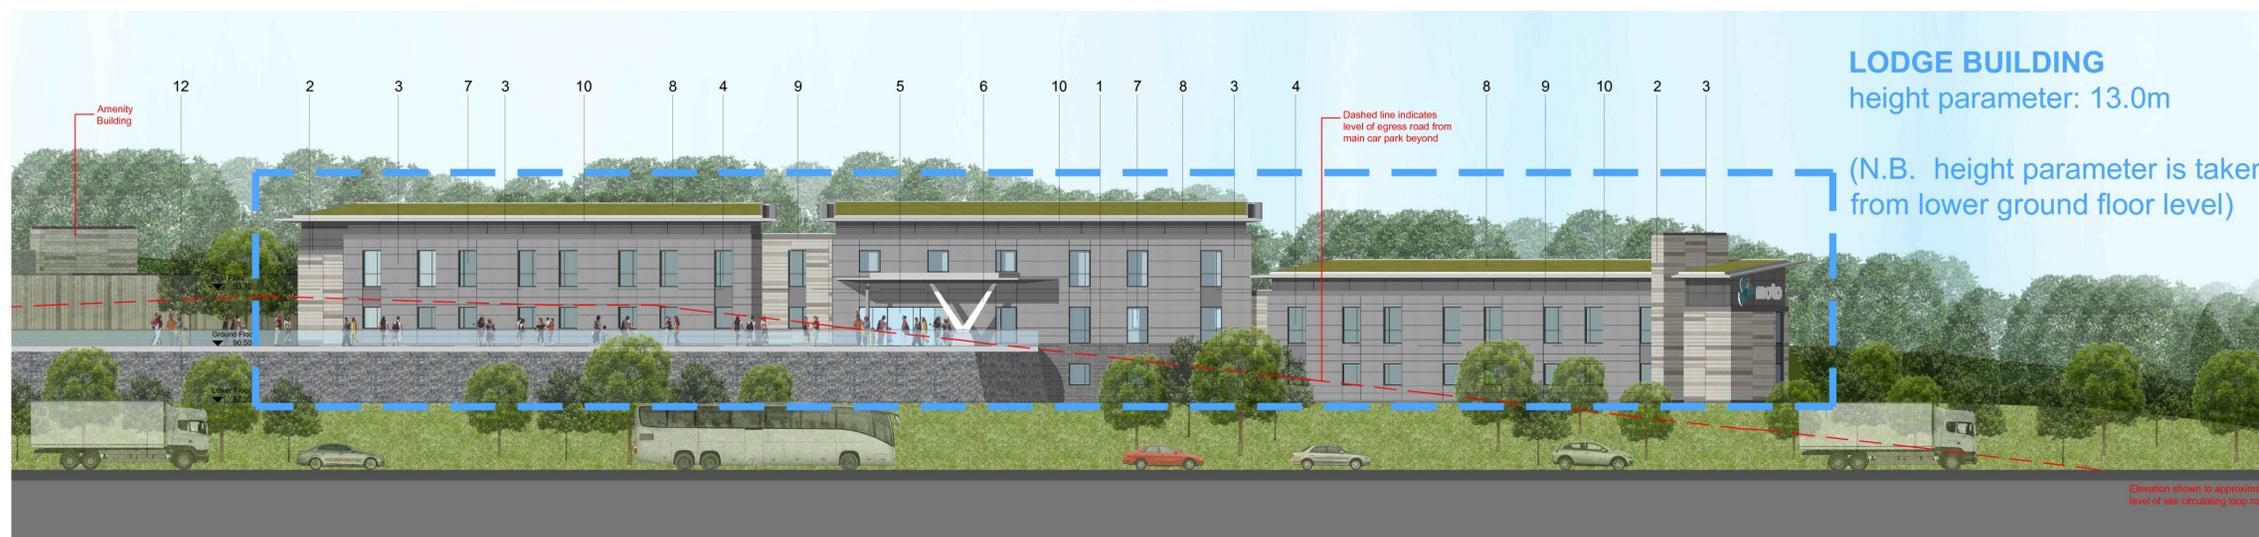

North East Elevation

1:200

**KLP10**

**Roberts Limbrick**  
ARCHITECTS

project	MSA Moto Kings Langley
client	Moto Hospitality
drawing	Lodge Building - Illustrative Elevations (including Height Parameters)
status	PLANNING
ROBERTS LIMBRICK LTD	
The Carriage Building, Bruton Way, Gloucester, GL1 1DG	☒
The Estates Office, 25 - 26 Gold Tops, Newport, NP20 4PG	☐
T. 03333 405 500	
mail@robertslimbrick.com	
www.robertslimbrick.com	
Registered Office - England No. 06658029	
scale	1:200 @ A1
date	10/10/18
author	JWM
project	8350
drg no.	PL033
rev.	B

**LODGE BUILDING**  
parameters:  
L: 94.0m  
W: 35.0m  
H: 13.0m

(N.B. height parameter is taken from lower ground floor level - FFL 87.30)



**Illustrative Ground Floor Plan**  
1:200

This drawing is the copyright of Roberts Limbrick Ltd and should not be reproduced in whole or in part or used in any manner whatsoever without their written permission.  
**DO NOT SCALE EXCEPT FOR PLANNING PURPOSES**

rev.	date	description
A	26.02.19	Reduced site boundary, Updated IYLD Base 25 2 19.

**KLP08**

**Roberts Limbrick**  
ARCHITECTS

project  
MSA Moto Kings Langley

client  
Moto Hospitality

drawing  
Lodge Building - Illustrative Ground Floor Plan (including Plan Parameters)

status  
**PLANNING**

**ROBERTS LIMBRICK LTD**  
The Carriage Building, Bruton Way, Gloucester, GL1 1DG  
The Estates Office, 25 - 26 Gold Tops, Newport, NP20 4PG  
T: 03333 405 500  
mail@robertslimbrick.com  
www.robertslimbrick.com  
Registered Office: Englad No. 06559029


scale 1:200 @ A1  
date 08/11/18 author JWM

project drg no. rev.  
**8350 PL030 A**



Indicative site 3D view



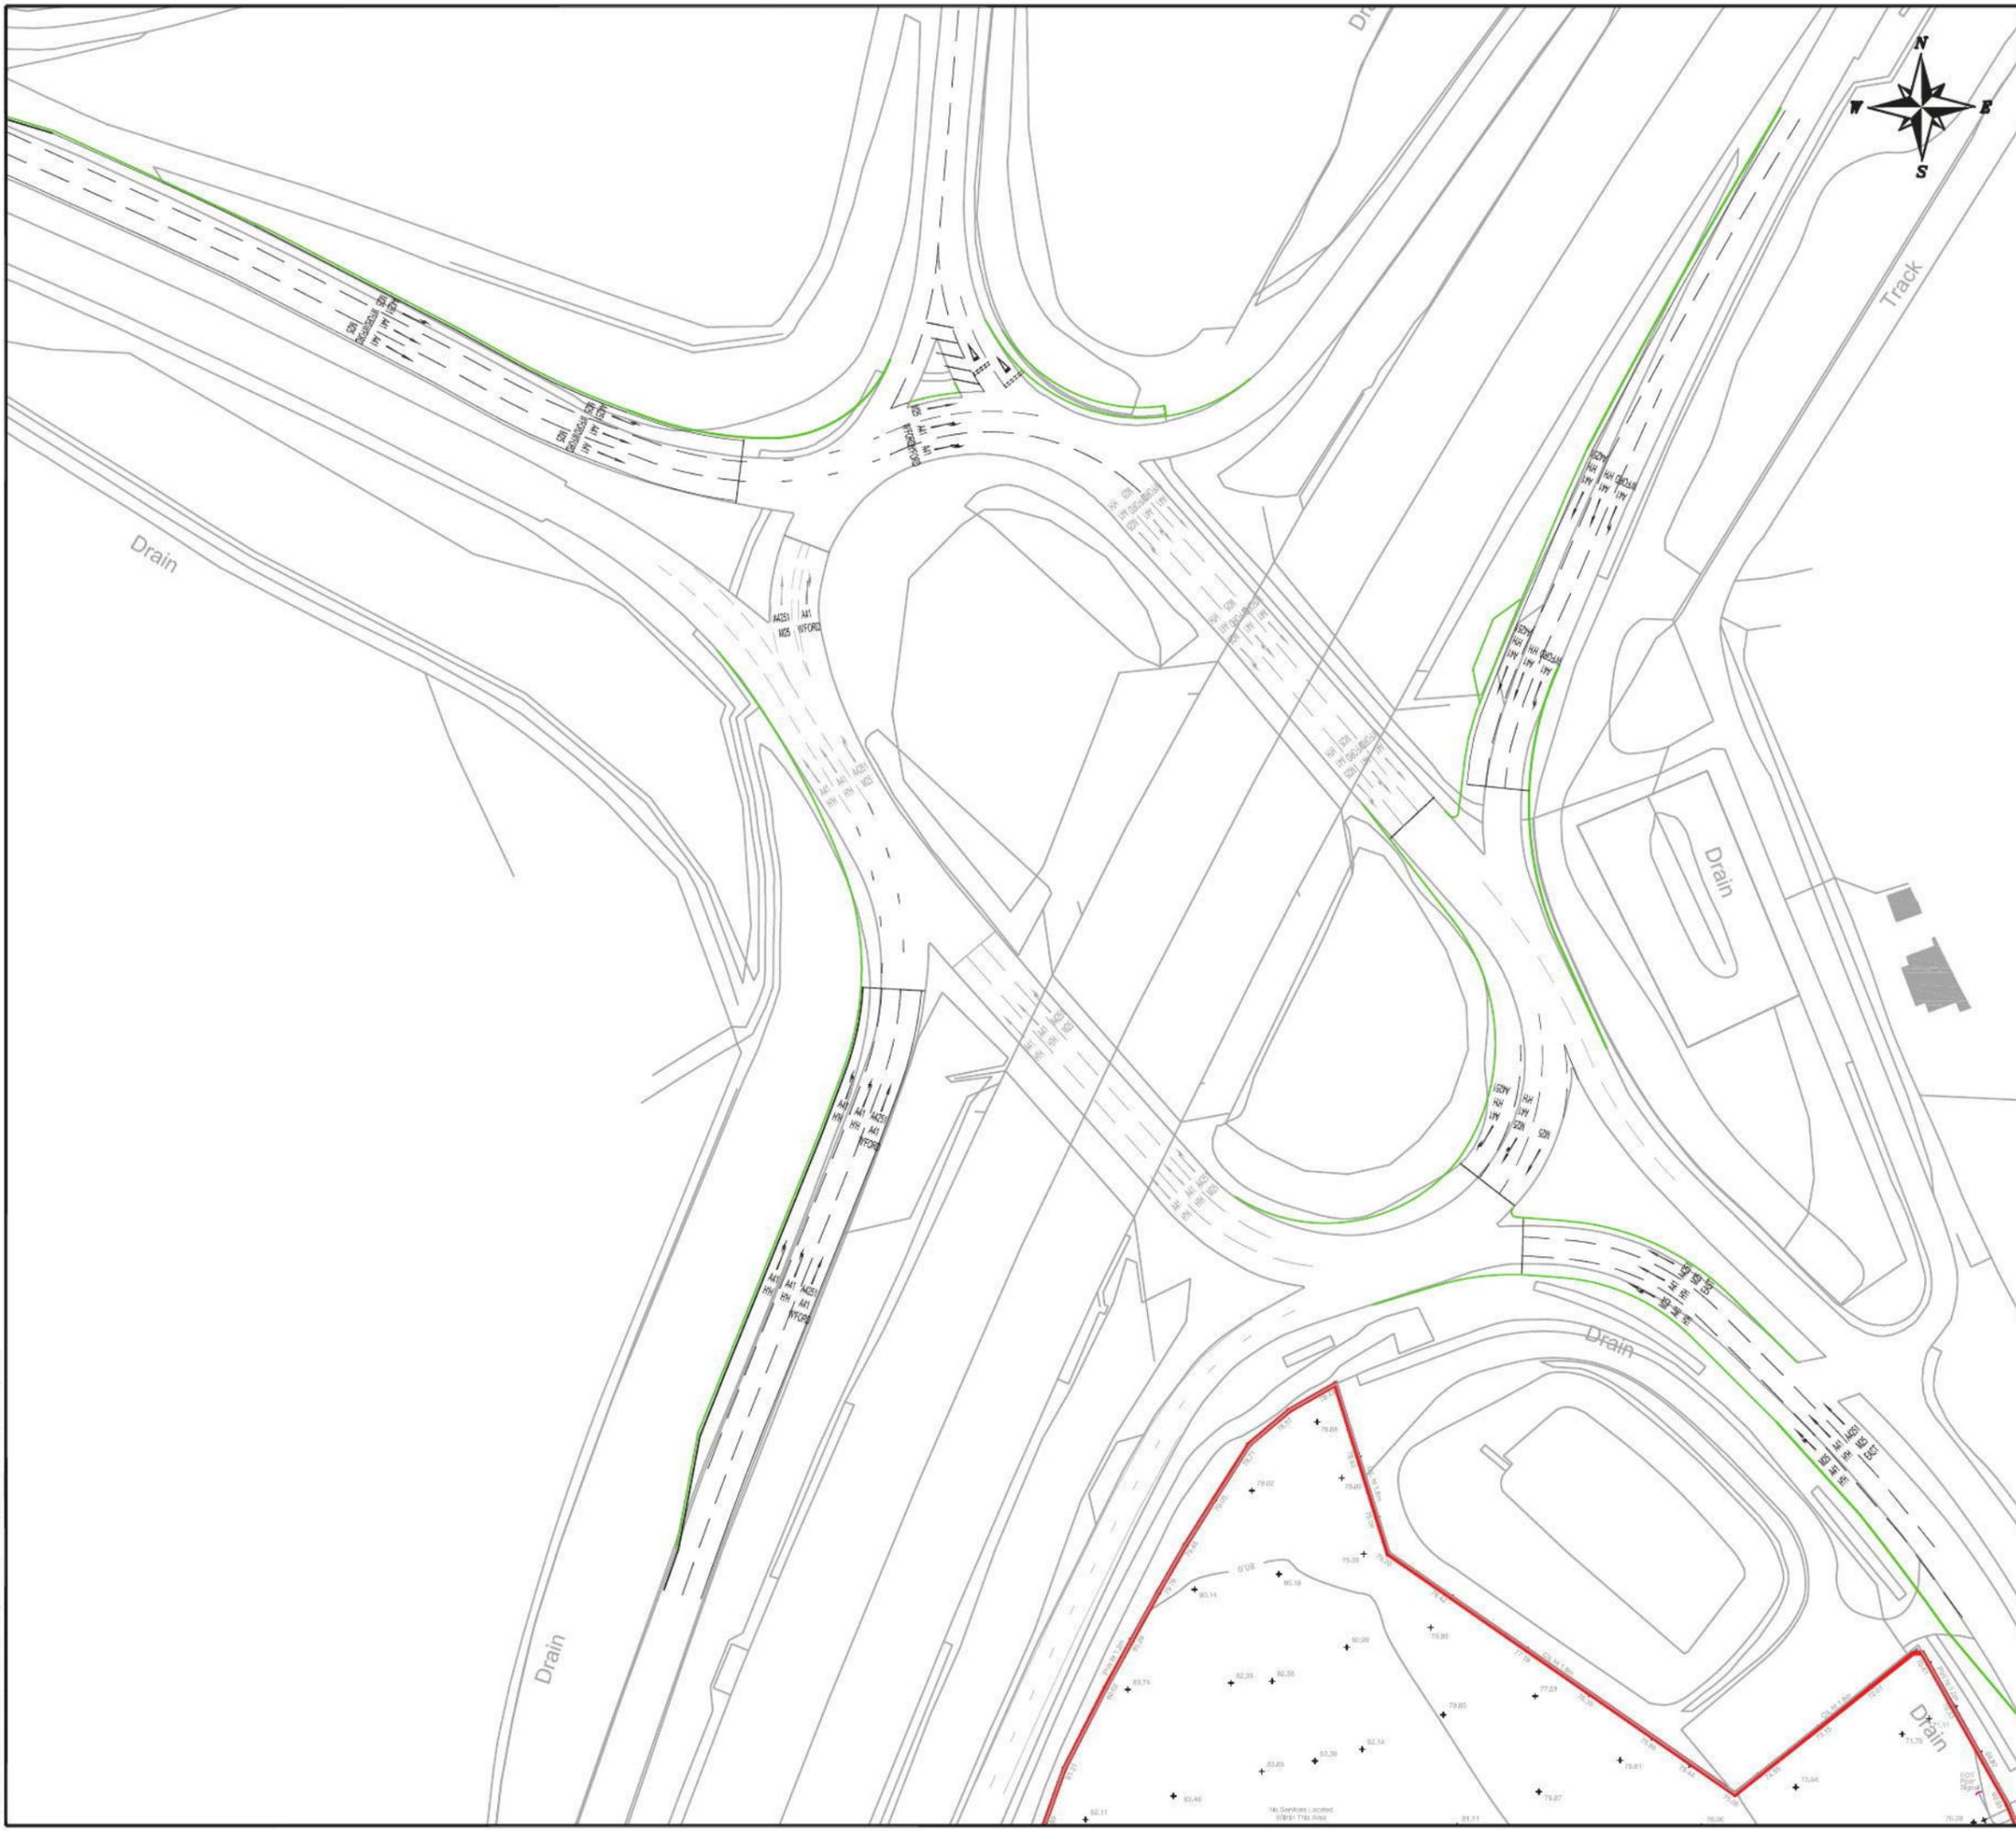

**NOTES**

THIS IS NOT A CONSTRUCTION DRAWING AND IS FOR INDICATIVE PURPOSES ONLY. THE DRAWING WILL BE SUBJECT TO CHANGE FOLLOWING LOCAL AUTHORITY REVIEW AND CONFIRMATION OF PUBLIC HIGHWAY AND THIRD PARTY LAND BOUNDARIES.

— DENOTES NEW KERBS

**KLP 40**

REV	DETAILS	DRAWN	CHECKED	DATE

CLIENT:  
**MOTO**

PROJECT:  
**MOTO, WATFORD**

DRAWING TITLE:  
**POTENTIAL IMPROVEMENTS TO M25/A41 ROUNDABOUT**

SCALES:  
**1:1250 @ A3**

DRAWN: <b>JC</b>	CHECKED: <b>PJW</b>	DATE: <b>MAY 18</b>
---------------------	------------------------	------------------------

Croft Transport Planning & Design  
Hill Quays  
9 Jordan Street  
Manchester  
M15 4PY

Email: [info@crofts.co.uk](mailto:info@crofts.co.uk)  
Tel: 0161 667 3746  
Web: [www.crofts.co.uk](http://www.crofts.co.uk)



DRAWING NUMBER: <b>1803-F05</b>	REVISION: <b>D</b>
------------------------------------	-----------------------