


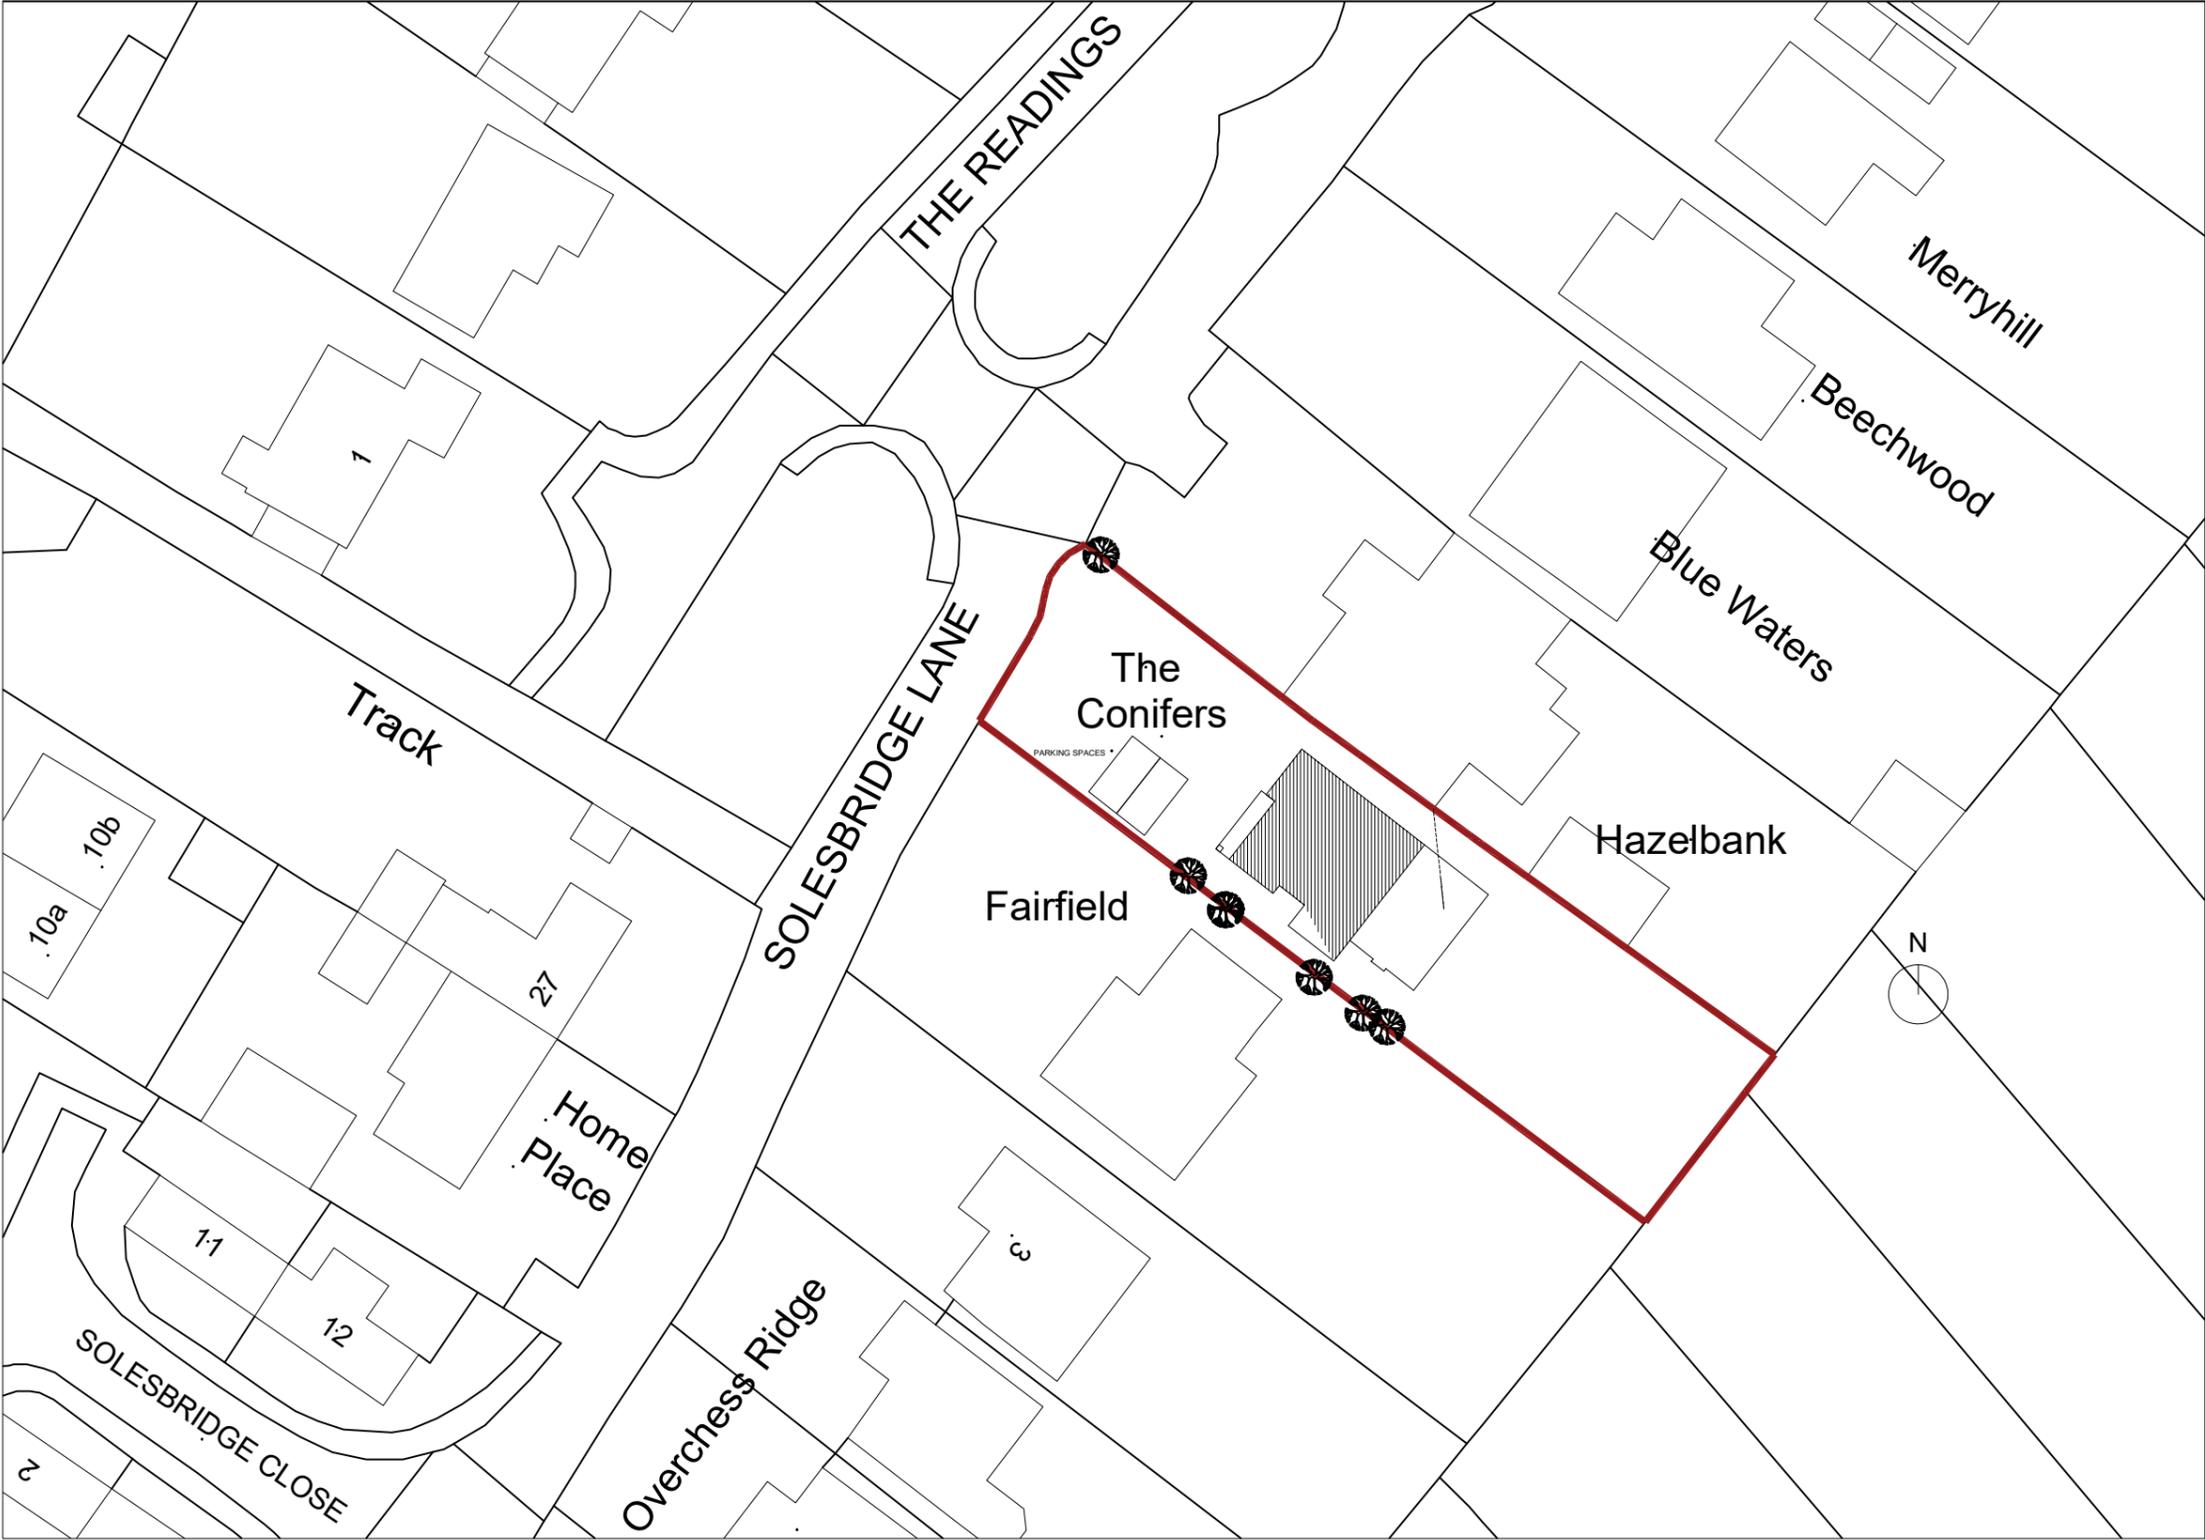

©Crown Copyright and database rights 2021 OS Licence no. 100051661

PLANNING ISSUE

ADDRESS: THE CONIFERS , SOLESBRIDGE LANE , HERTFORDSHIRE WD3 5SW	Title: SITE LOCATION	dwg NO:	Scale @ A3 1:1250	A	15.04.2021	2 NAMED ROADS ANNOTATED	 31 Oxley Road Harrow , Middlesex HA2 9UZ E: Mob: 07766833550 F: fatlum@grarchitecture.com
		CSL - SL01	Date: 30.03.2021	Revision	Date	Description	



PLANNING ISSUE

ADDRESS:
THE CONIFERS , SOLESBRIDGE
LANE , HERTFORDSHIRE WD3 5SW

Title:
BLOCK PLAN

dwg NO:
CSL - BP01

Scale @ A3
1:500
30/03/2021

A	15.04.2021	2 NAMED ROADS AND PARKING SHOWN
Revision	Date	Description



31 Oxley Road
Harrow , Middlesex
HA2 9UZ
E: Mob: 07766833550
F: fatlum@grarchitecture.com



PROPOSED FRONT ELEVATION

EXISTING ELEVATIONS
TO BE RECONFIGURED
SHOWN IN DOTTED LINES




PROPOSED REAR ELEVATION


0m 1 2 3 4 5 6 7 8 9 10m

PLANNING ISSUE

ADDRESS: THE CONIFERS , SOLESBRIDGE LANE , HERTFORDSHIRE WD3 5SW	Title: PROPOSED ELEVATIONS	dwg NO: CSL - 04	Scale @ A3 1:100 30/03/2021	Revison	Date	Description	 31 Oxley Road Harrow , Middlesex HA2 9UZ E: Mob: 07766833550 F: fatlum@grarchitecture.com
		Revision	Date	Description			

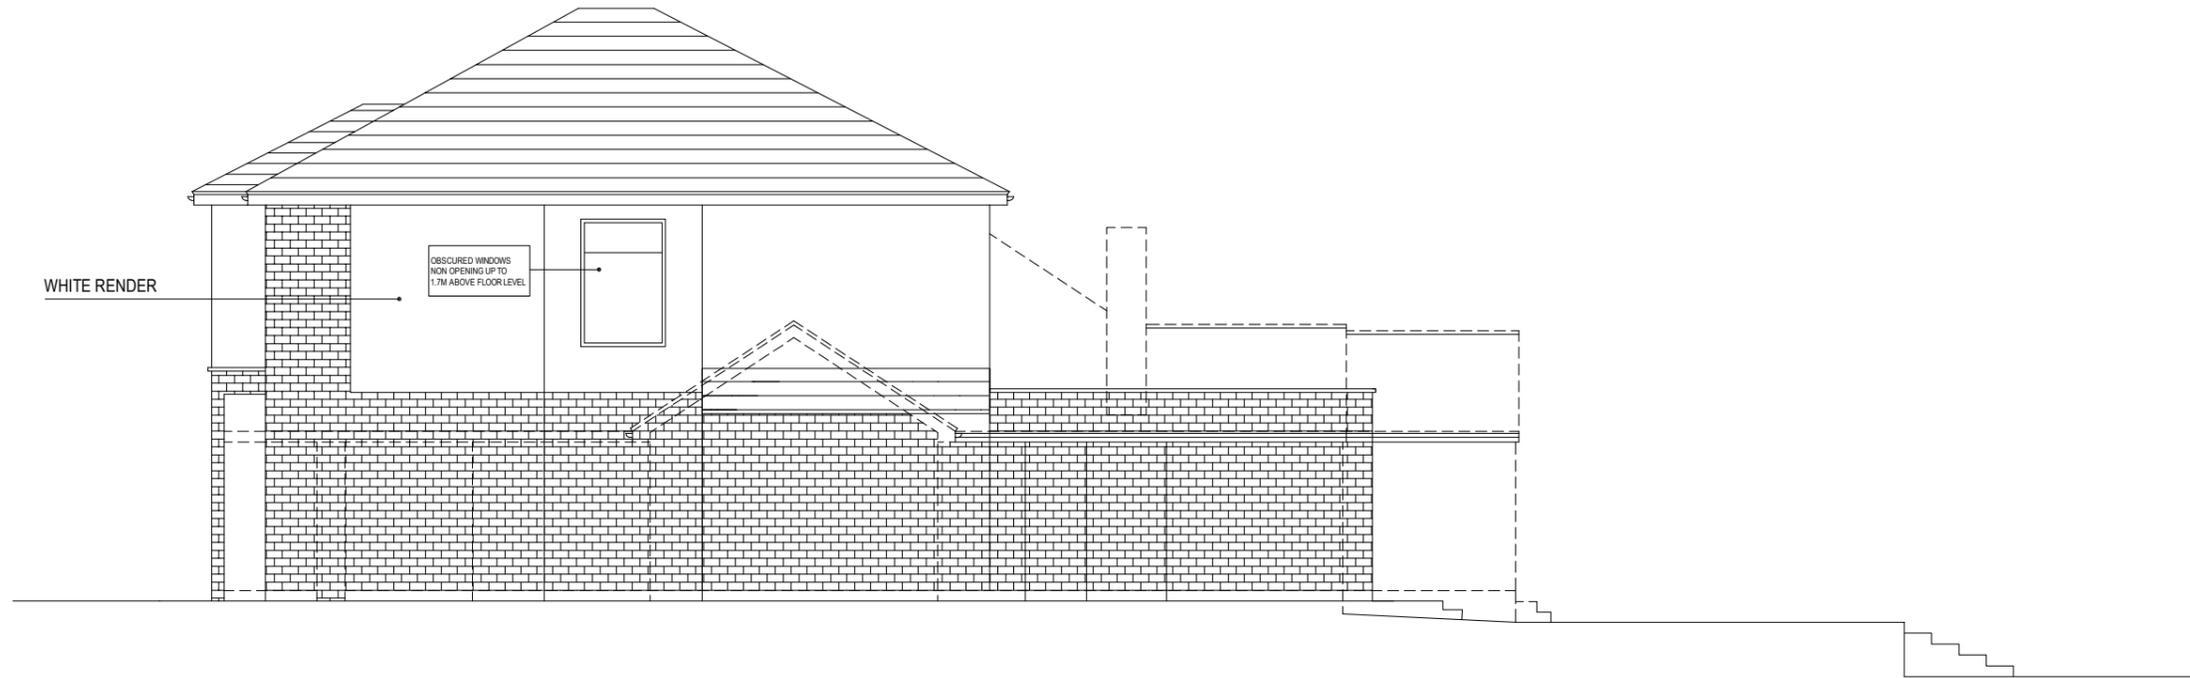

PROPOSED SIDE ELEVATION

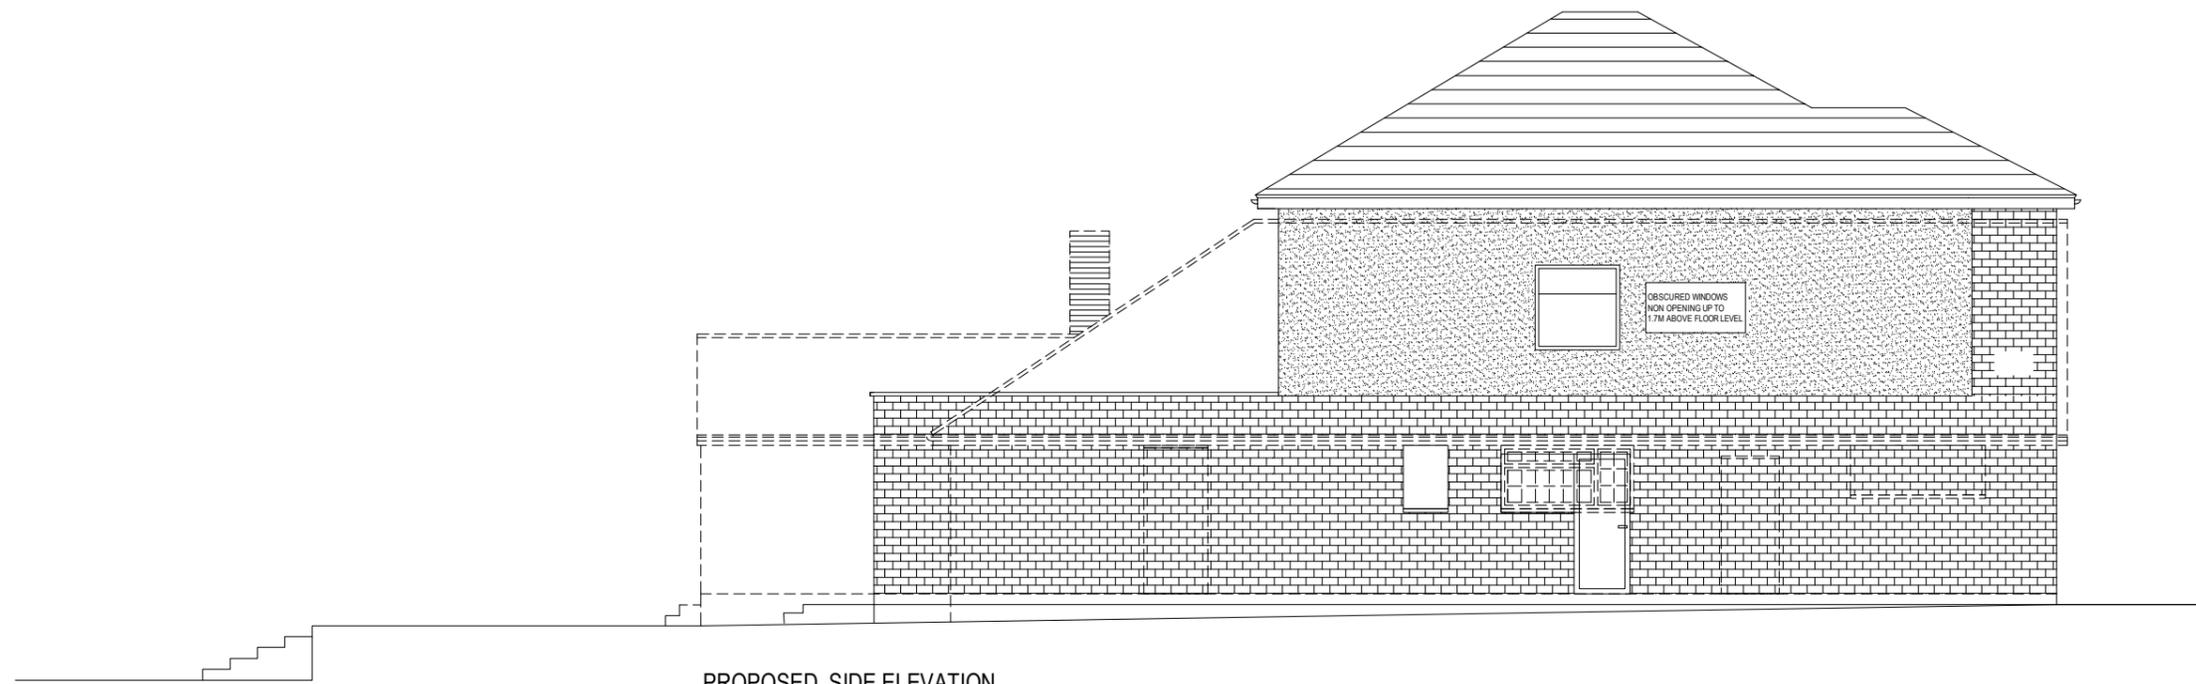

PROPOSED SIDE ELEVATION

0m 1 2 3 4 5 6 7 8 9 10m

PLANNING ISSUE

ADDRESS:
THE CONIFERS , SOLESBRIDGE
LANE , HERTFORDSHIRE WD3 5SW

Title:
PROPOSED SIDE ELEVATIONS

dwg NO:
CSL - 05

Scale @ A3
1:100
30/03/2021


Revision	Date	Description



31 Oxley Road
Harrow , Middlesex
HA2 9UZ
E: Mob: 07766833550
F: fatlum@grarchitecture.com




EXISTING FRONT ELEVATION

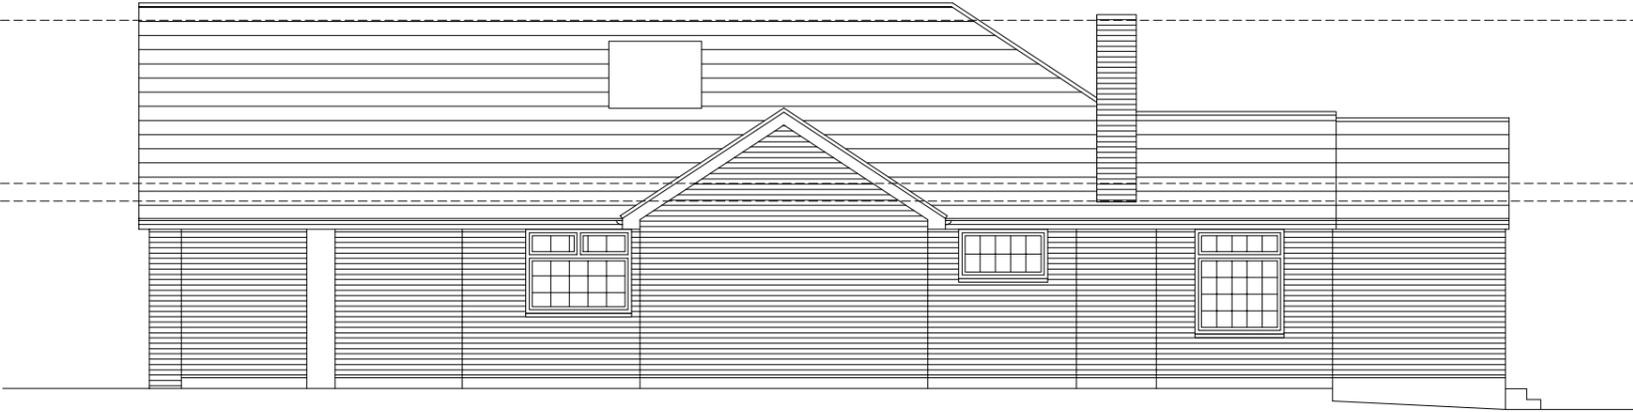

EXISTING SIDE ELEVATION



EXISTING SIDE ELEVATION

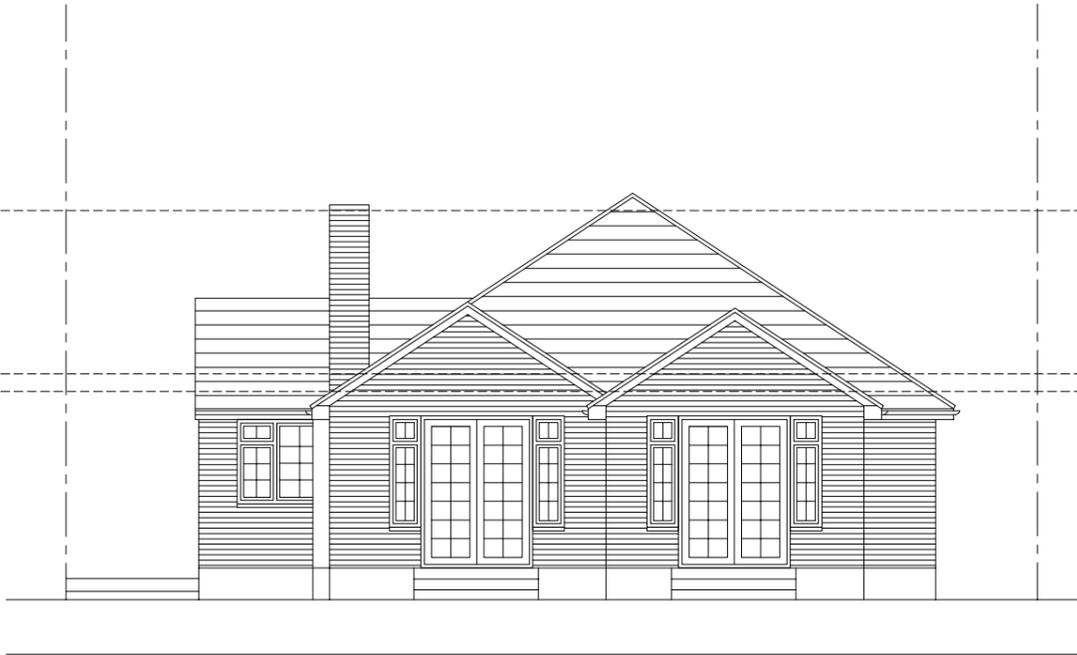

EXISTING REAR ELEVATION



PLANNING ISSUE

ADDRESS:
THE CONIFERS , SOLESBRIDGE
LANE , HERTFORDSHIRE WD3 5SW

Title:
EXISTING ELEVATIONS

dwg NO:
CSL - 02

Scale @ A3
1:100
30/03/2021

Revision


Date

Description




31 Oxley Road
Harrow , Middlesex
HA2 9UZ
E: Mob: 07766833550
F: fatlum@grarchitecture.com

All new materials to match existing

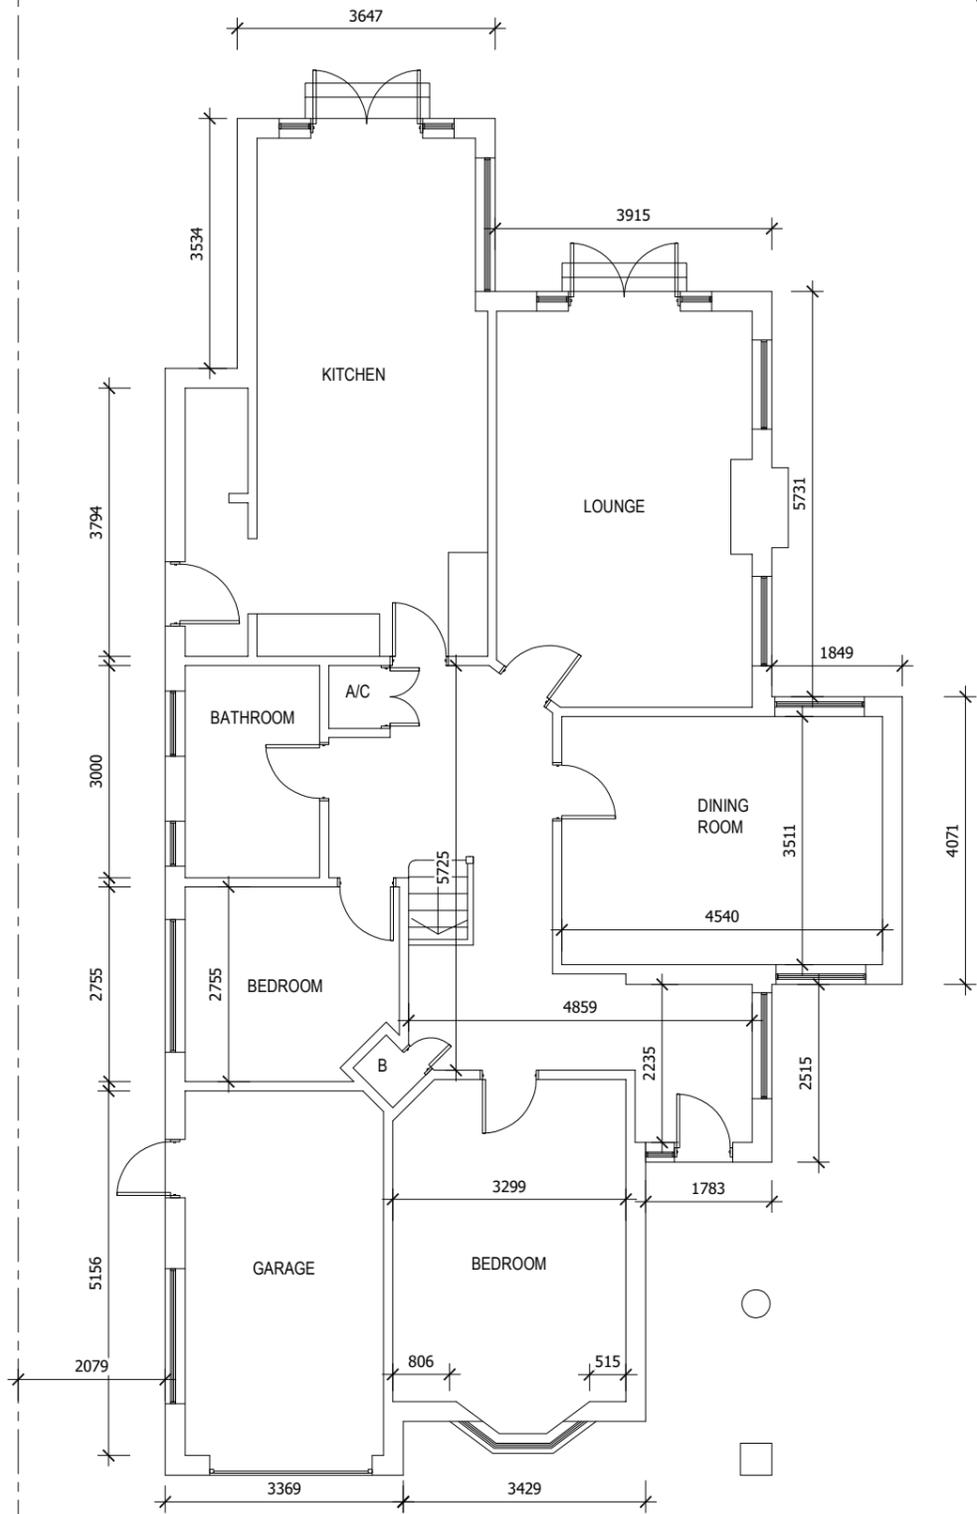

EXISTING
GROUND FLOOR PLAN

BASE AREA MEASURED EXTERNALLY
149 SQM

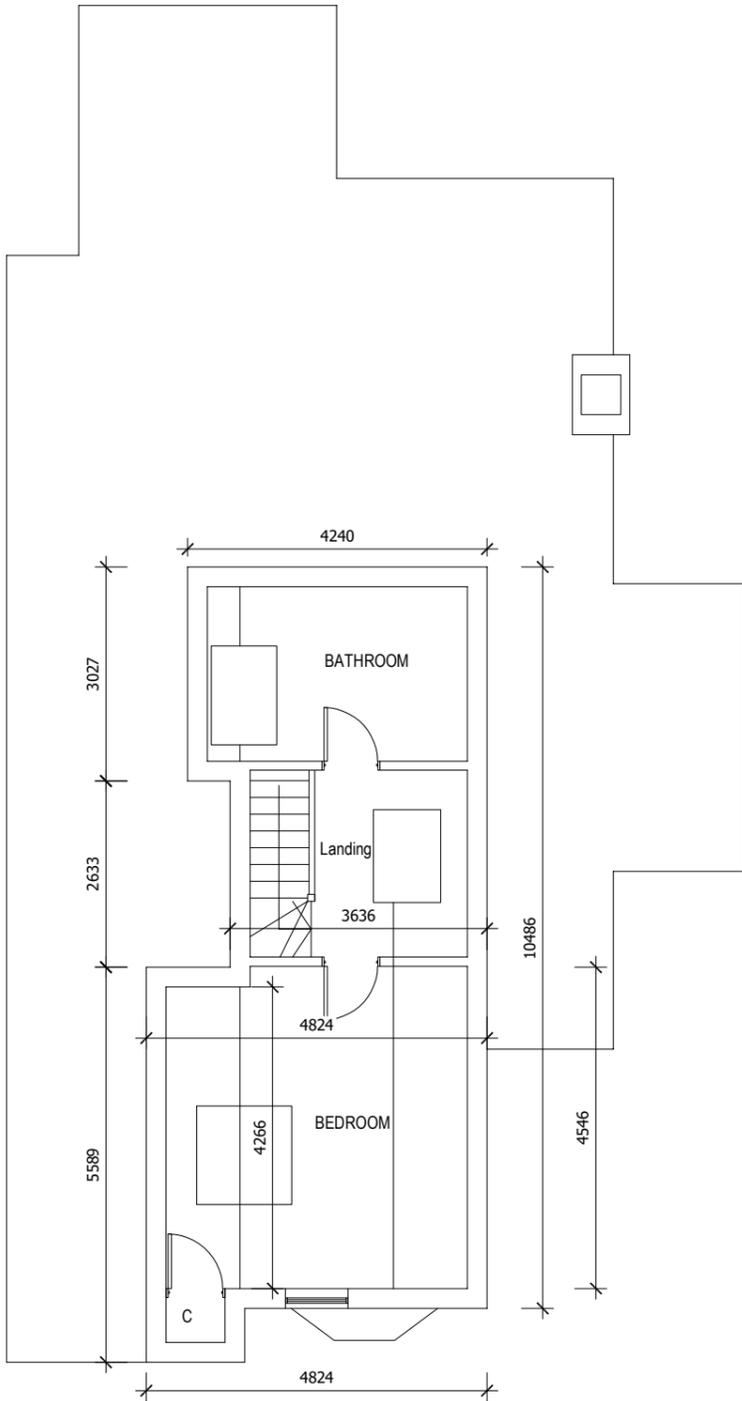

EXISTING
LOFT FLOOR PLAN

BASE AREA MEASURED EXTERNALLY
47 SQM

0m 1 2 3 4 5 6 7 8 9 10m

PLANNING ISSUE

ADDRESS:
THE CONIFERS, SOLESBRIDGE
LANE, HERTFORDSHIRE WD3 5SW

Title:
EXISTING FLOOR PLANS

dwg NO:
CSL - 01


Scale @ A3
1:100
30/03/2021

Revision	Date	Description




31 Oxley Road
Harrow, Middlesex
HA2 9UZ
E: Mob: 07766833550
F: fatlum@grarchitecture.com

All new materials to match existing

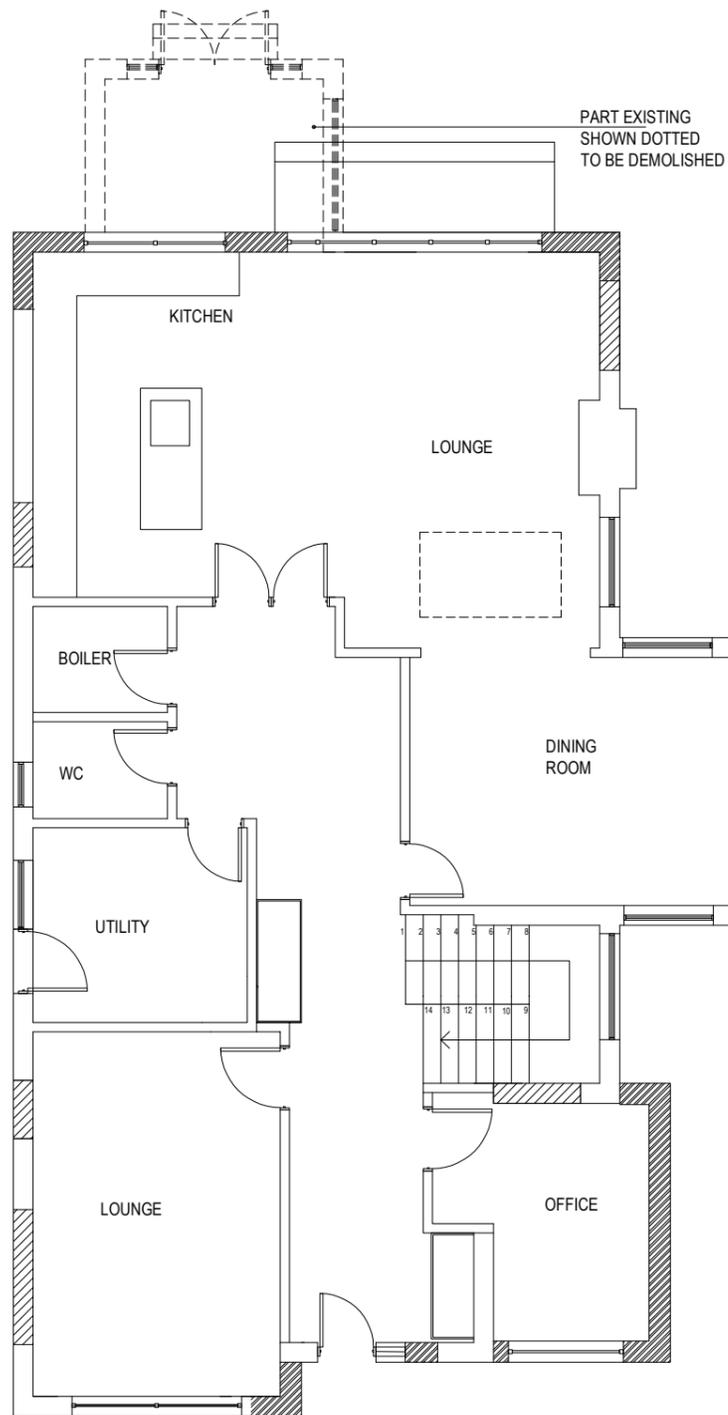

LEGEND

-  NEW EXTERNAL WALLS
-  EXISTING EXTERNAL WALLS
-  INFILLED EXTERNAL WALLS
-  EXISTING WALLS TO BE DEMOLISHED

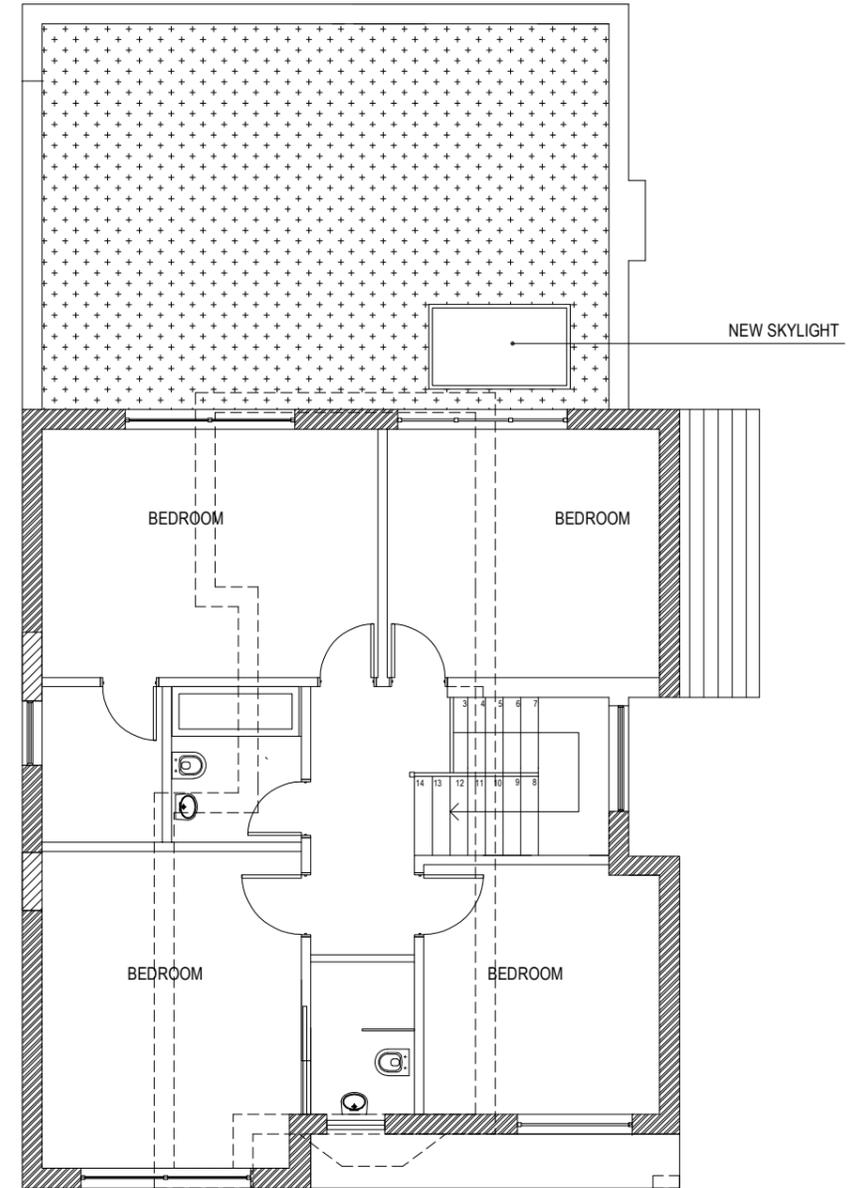

PROPOSED GROUND FLOOR PLAN

BASE AREA MEASURED EXTERNALLY
150 SQM

PROPOSED 1ST FLOOR PLAN

BASE AREA MEASURED EXTERNALLY
96 SQM

0m 1 2 3 4 5 6 7 8 9 10m

PLANNING ISSUE

ADDRESS:
THE CONIFERS, SOLESBRIDGE
LANE, HERTFORDSHIRE WD3 5SW

Title:
PROPOSED PLANS

dwg NO:
CSL - 03

Scale @ A3
1:100
30/03/2021

A	15.04.2021	PLANS UPDATED LEGEND ADDED
Revision	Date	Description



31 Oxley Road
Harrow, Middlesex
HA2 9UZ
E: Mob: 07766833550
F: fatlum@grarchitecture.com



EXISTING STREET SCENE FROM SOLESBRIDGE LANE



PROPOSED STREET SCENE FROM SOLESBRIDGE LANE

0m 1 2 3 4 5 6 7 8 9 10m

PLANNING ISSUE

ADDRESS:
THE CONIFERS , SOLESBRIDGE
LANE , HERTFORDSHIRE WD3 5SW

Title:
EXISTING AND PROPOSED STREET SCENE
FROM SOLESBRIDGE LANE

dwg NO:
CSL - 06

Scale @ A3
1:200
15/04/2021

Revision	Date	Description



31 Oxley Road
Harrow , Middlesex
HA2 9UZ
E: Mob: 07766833550
F: fatlum@grarchitecture.com



EXISTING STREET SCENE FROM SOLESBRIDGE LANE



PROPOSED STREET SCENE FROM SOLESBRIDGE LANE



PLANNING ISSUE

ADDRESS:
THE CONIFERS, SOLESBRIDGE
LANE, HERTFORDSHIRE WD3 5SW

Title:
EXISTING AND PROPOSED STREET SCENE
FROM SOLESBRIDGE LANE

dwg NO:
CSL - 07

Scale @ A3
1:100
15/04/2021

Revision	Date	Description



31 Oxley Road
Harrow, Middlesex
HA2 9UZ
E: Mob: 07766833550
F: fatlum@grarchitecture.com