





EXISTING EAST ELEVATION (1:100 @ A1)

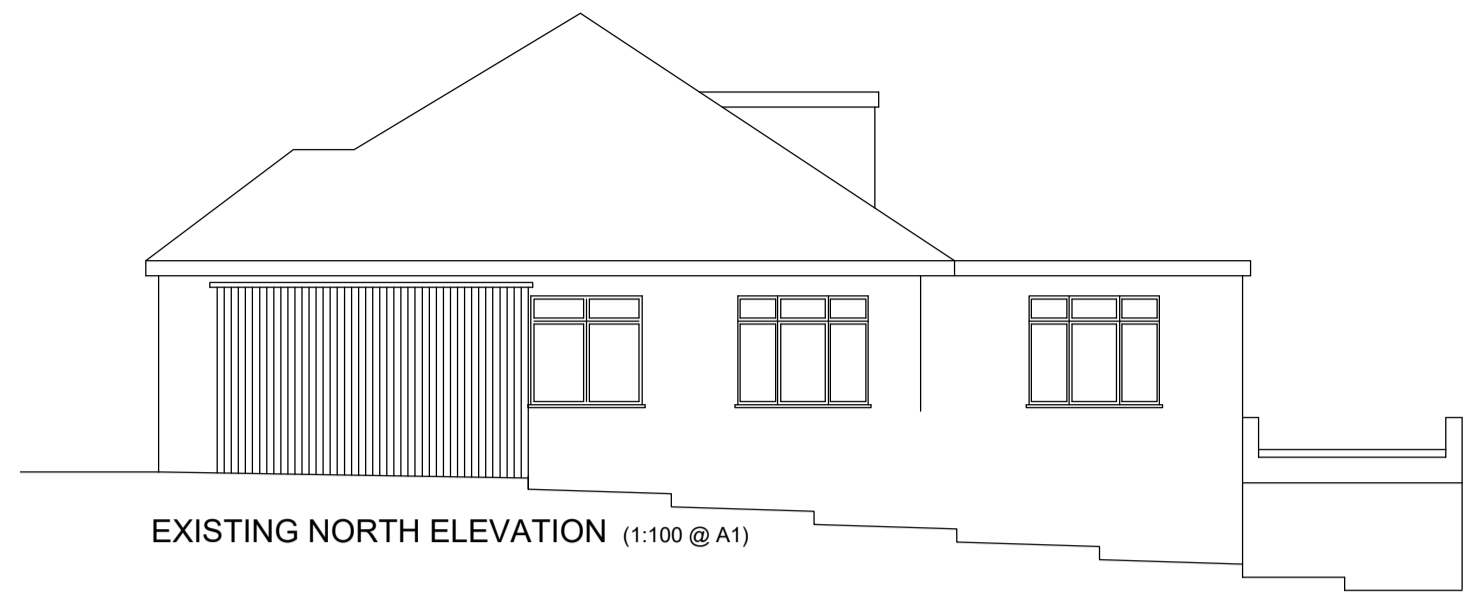


EXISTING NORTH ELEVATION (1:100 @ A1)




EXISTING WEST ELEVATION (1:100 @ A1)

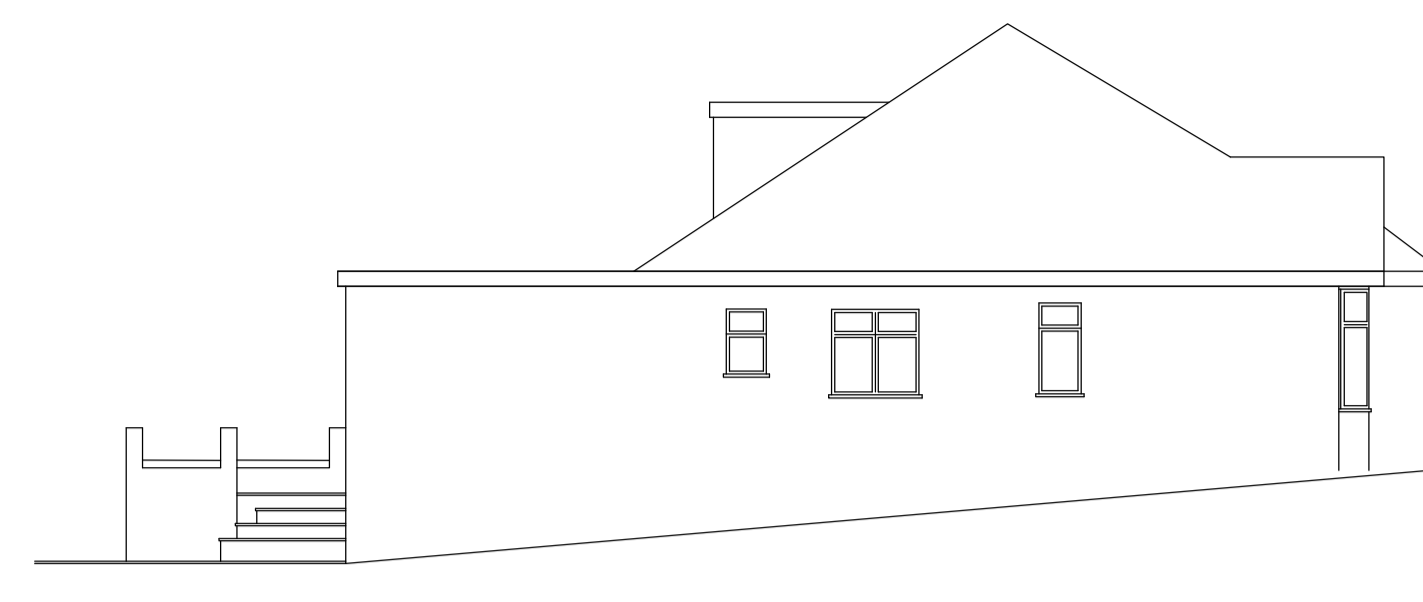


EXISTING SOUTH ELEVATION (1:100 @ A1)

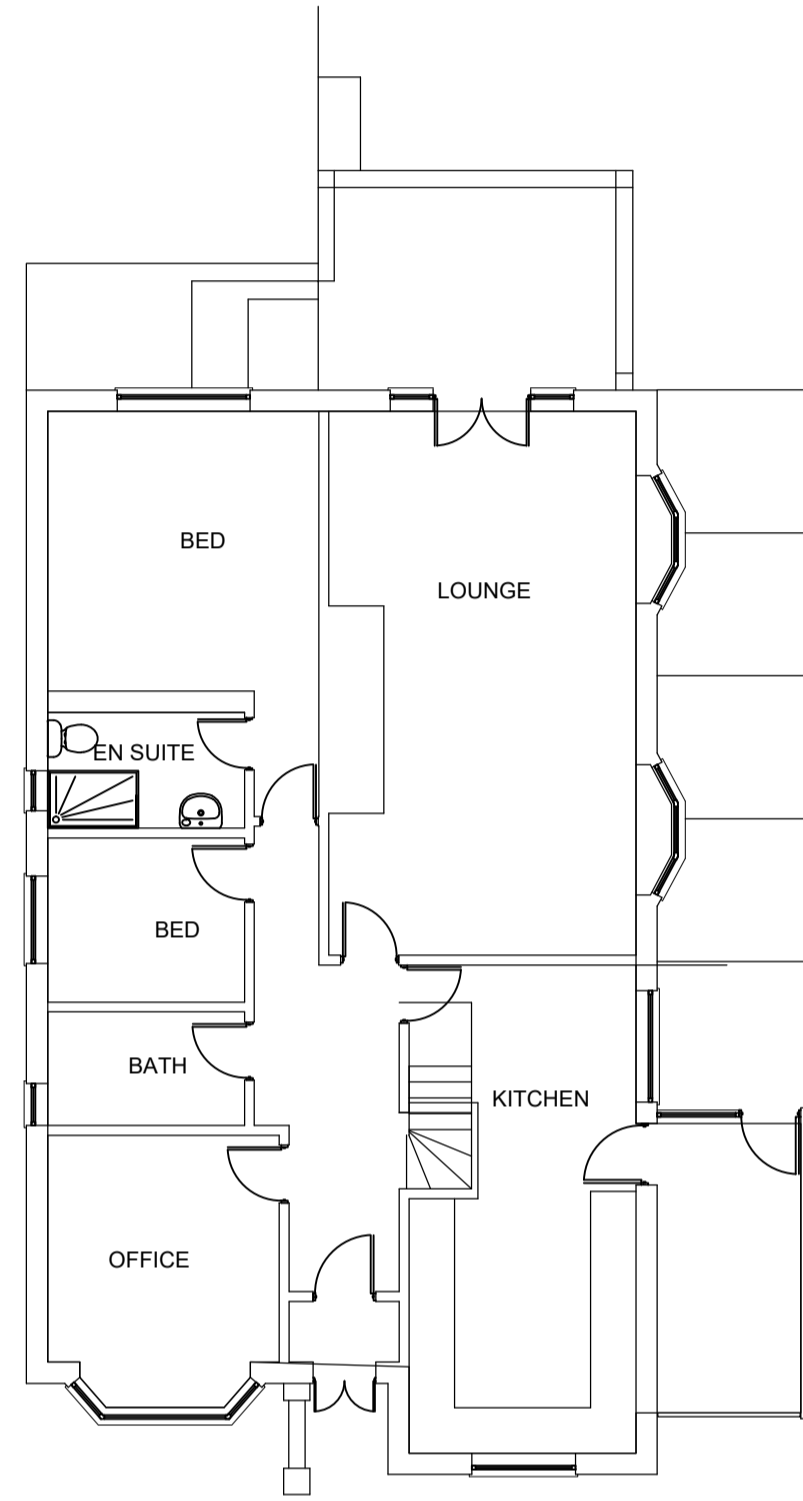

EXISTING GROUND FLOOR PLAN (1:100 @ A1)

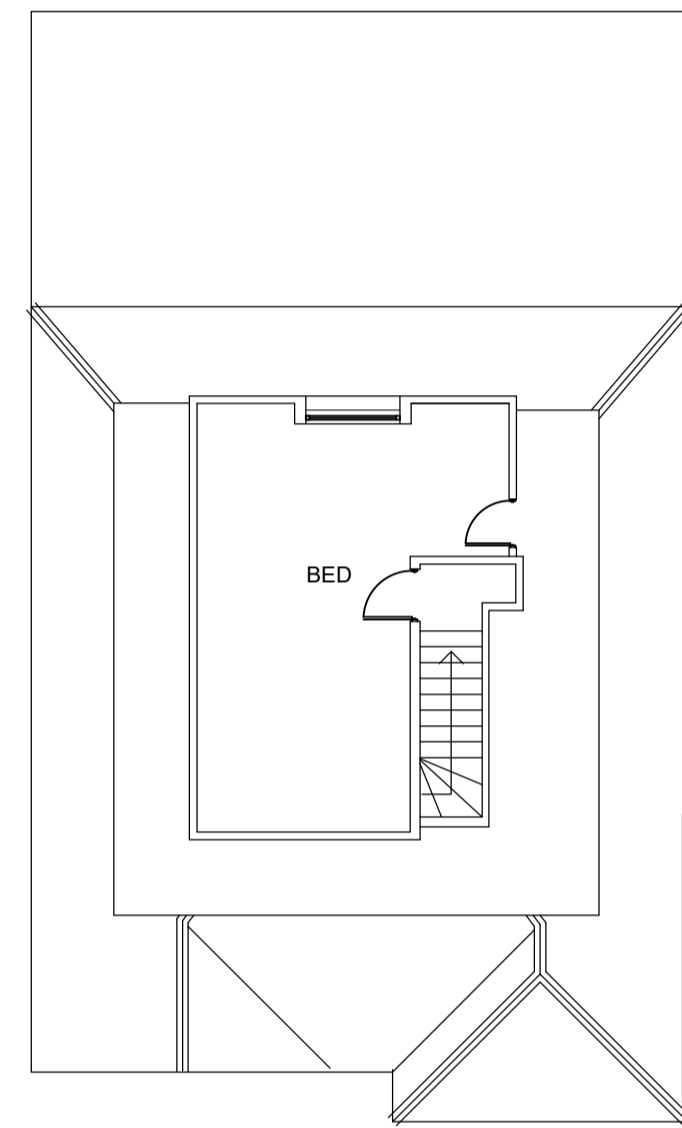


EXISTING FIRST FLOOR PLAN (1:100 @ A1)

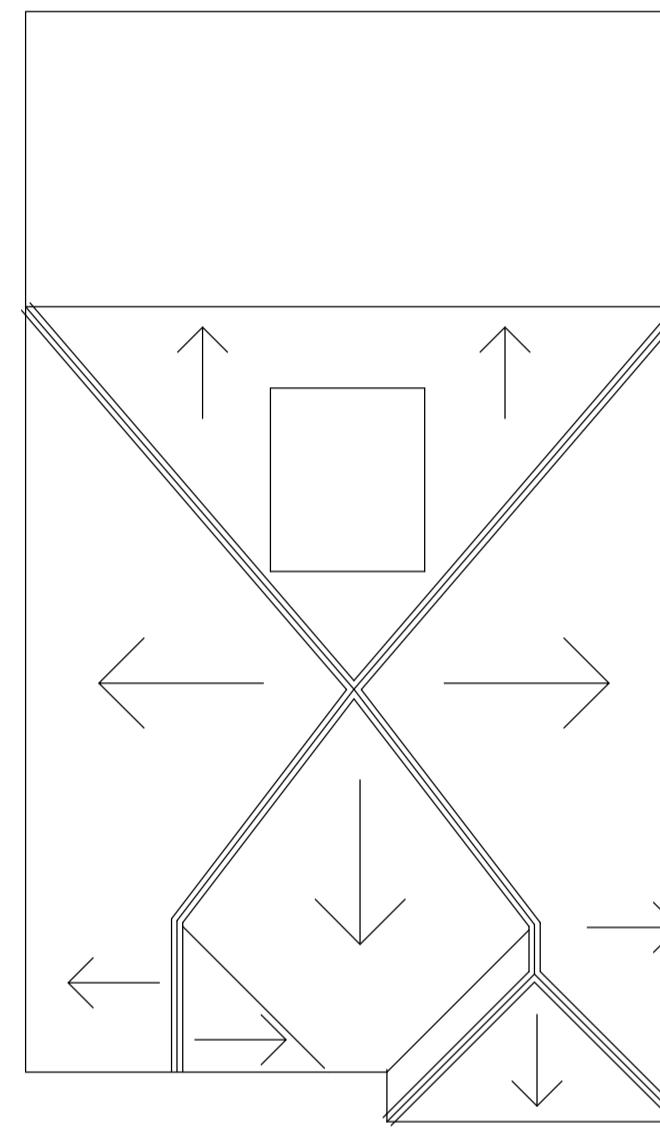

EXISTING ROOF PLAN (1:100 @ A1)



LOCATION PLAN (1:1250 @ A1)

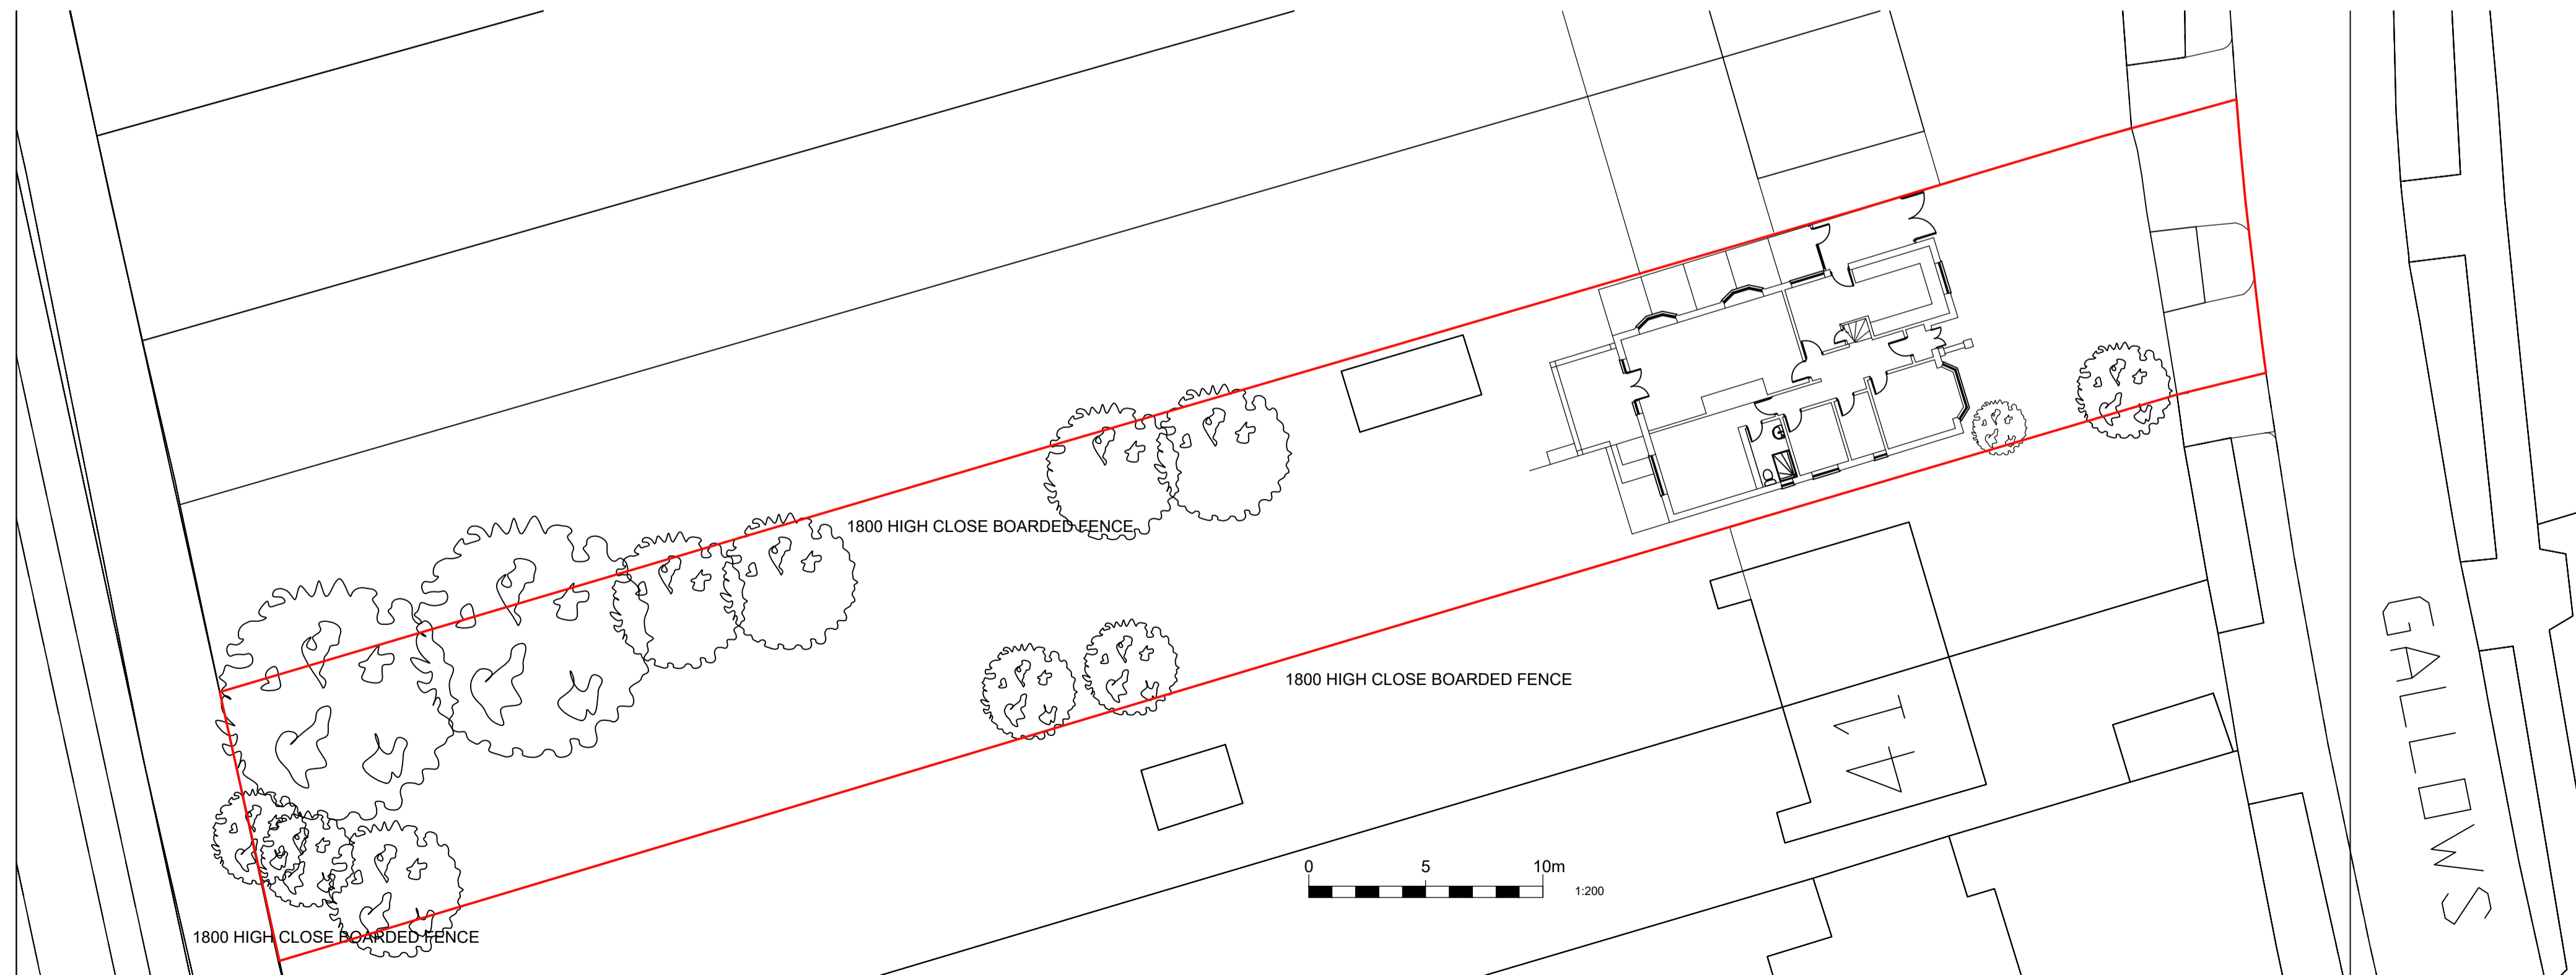

EXISTING SITE PLAN (1:200 @ A1)

A. 21/11/2016 Second road confirmed to the location plan  
 Rev. Date

THIS DRAWING MUST NOT BE REPRODUCED WHOLLY OR IN PART WITHOUT PRIOR PERMISSION © SPUD ARCHITECTS LTD

45 GALLOWS HILL, ABBOTS LANGLEY, HERTFORDSHIRE. WD4 0DB.  
 PROPOSED EXTENSIONS AND LOWER GROUND FLOOR


SpUd Architects Ltd

for MR HENRY and Ms FINNEGAN


69 Trowley Rise Abbots Langley Hertfordshire WD5 0LN  
 Tel: (01953) 278131 Mob: 07327 620842 Email: info@spudarchitects.co.uk

Drawing No. 1147 SK200A


EXISTING Scale: 1:100 / 200 / 1250 @ A1 Date: OCTOBER 2016

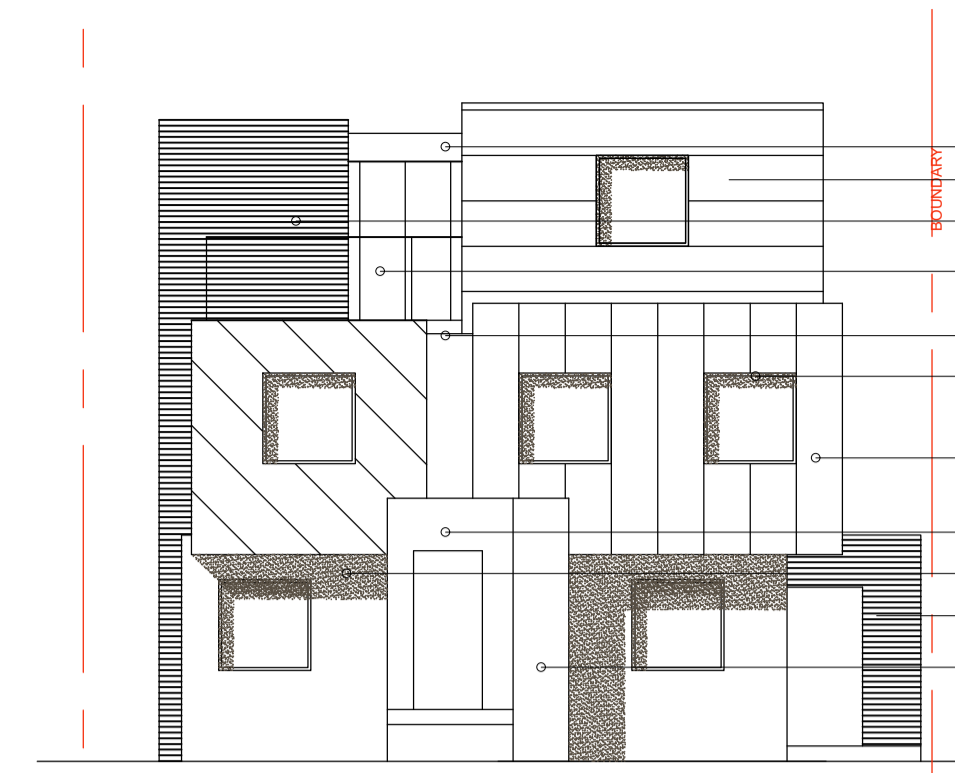


PROPOSED EAST ELEVATION (1:100 @ A1)

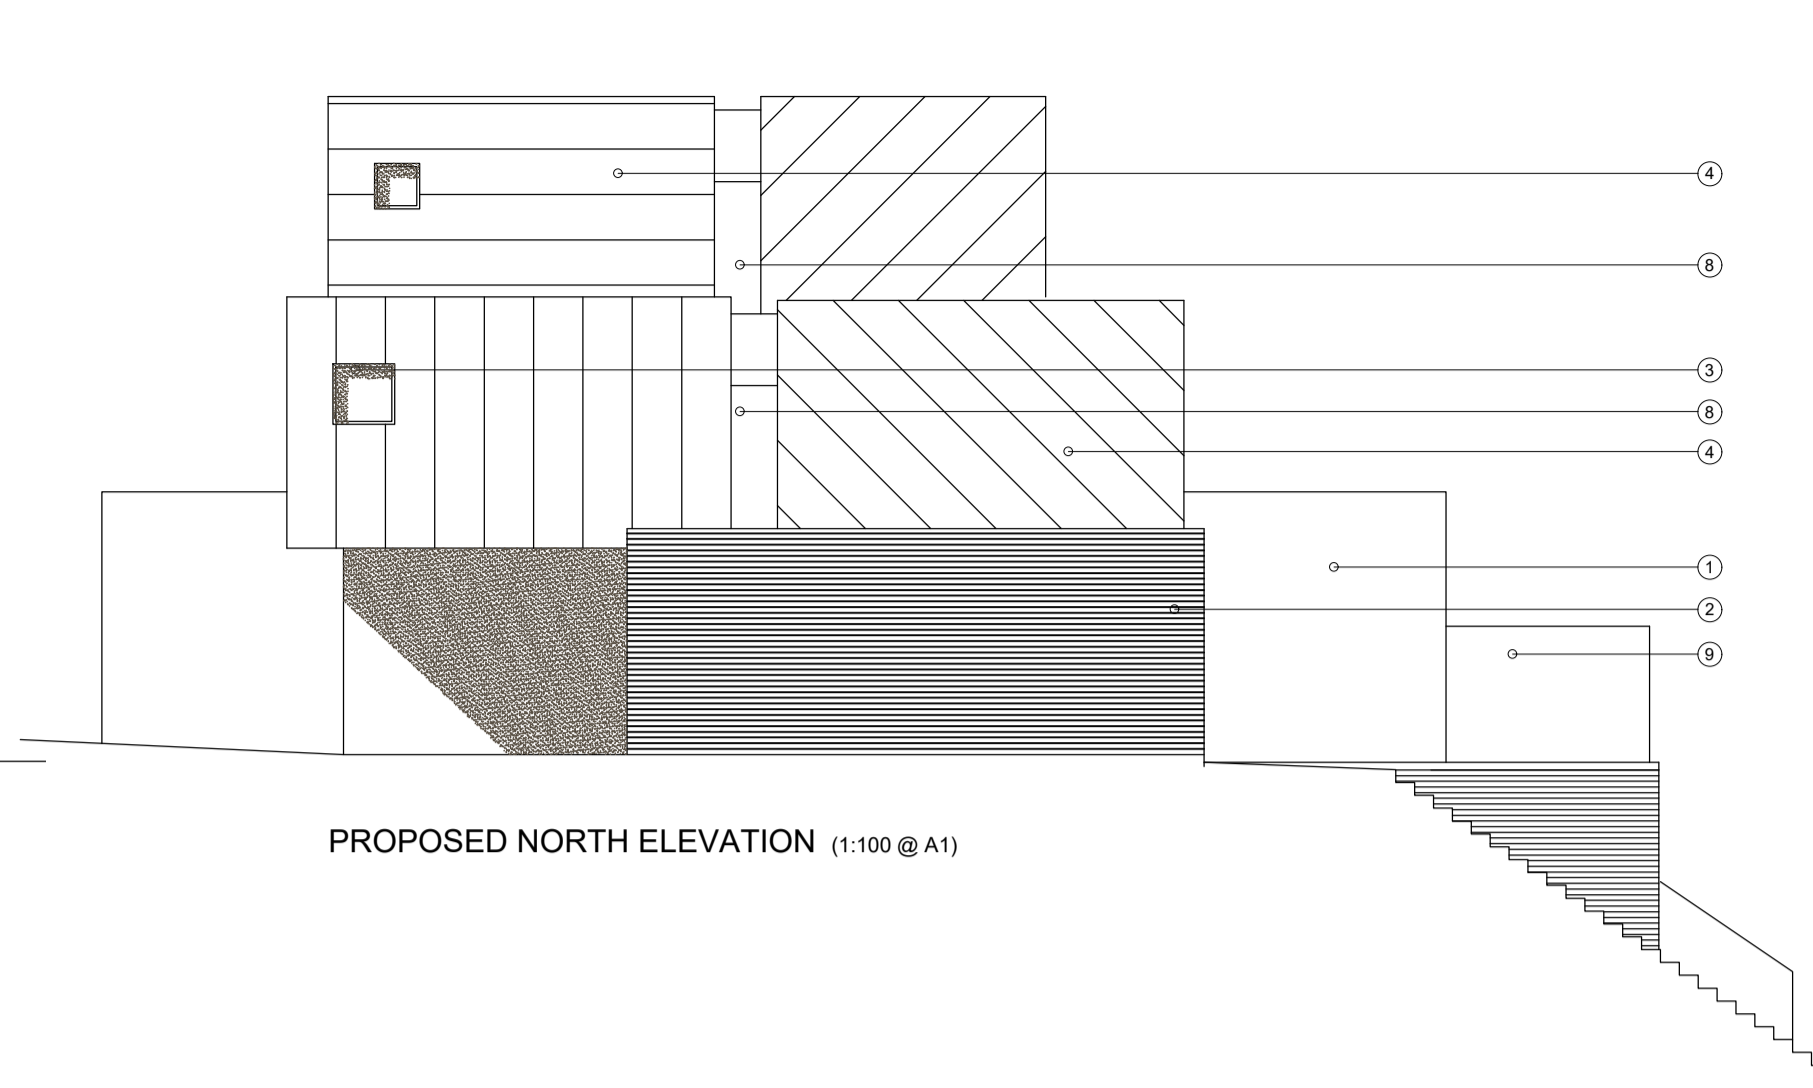


PROPOSED NORTH ELEVATION (1:100 @ A1)

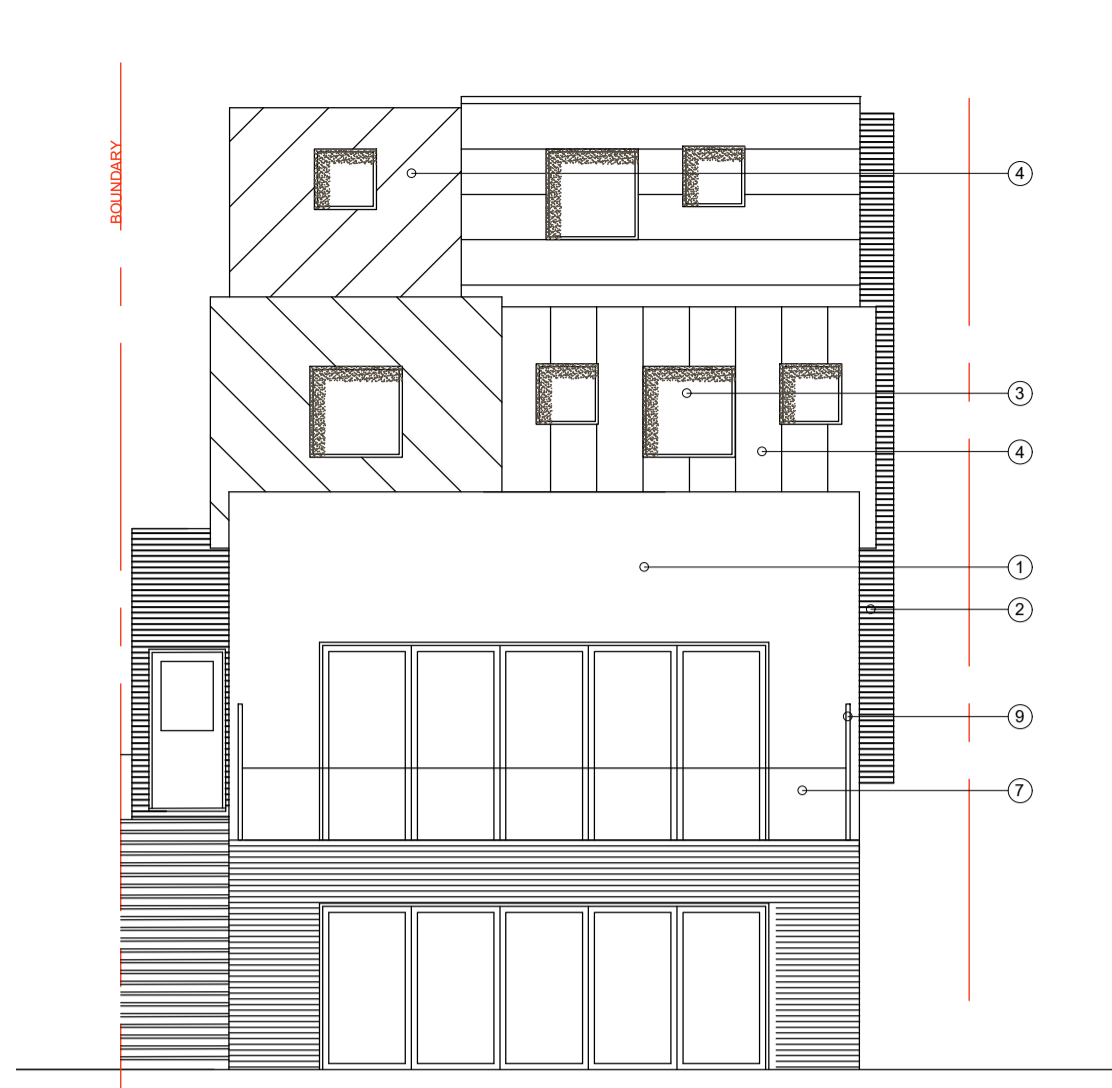


PROPOSED WEST ELEVATION (1:100 @ A1)

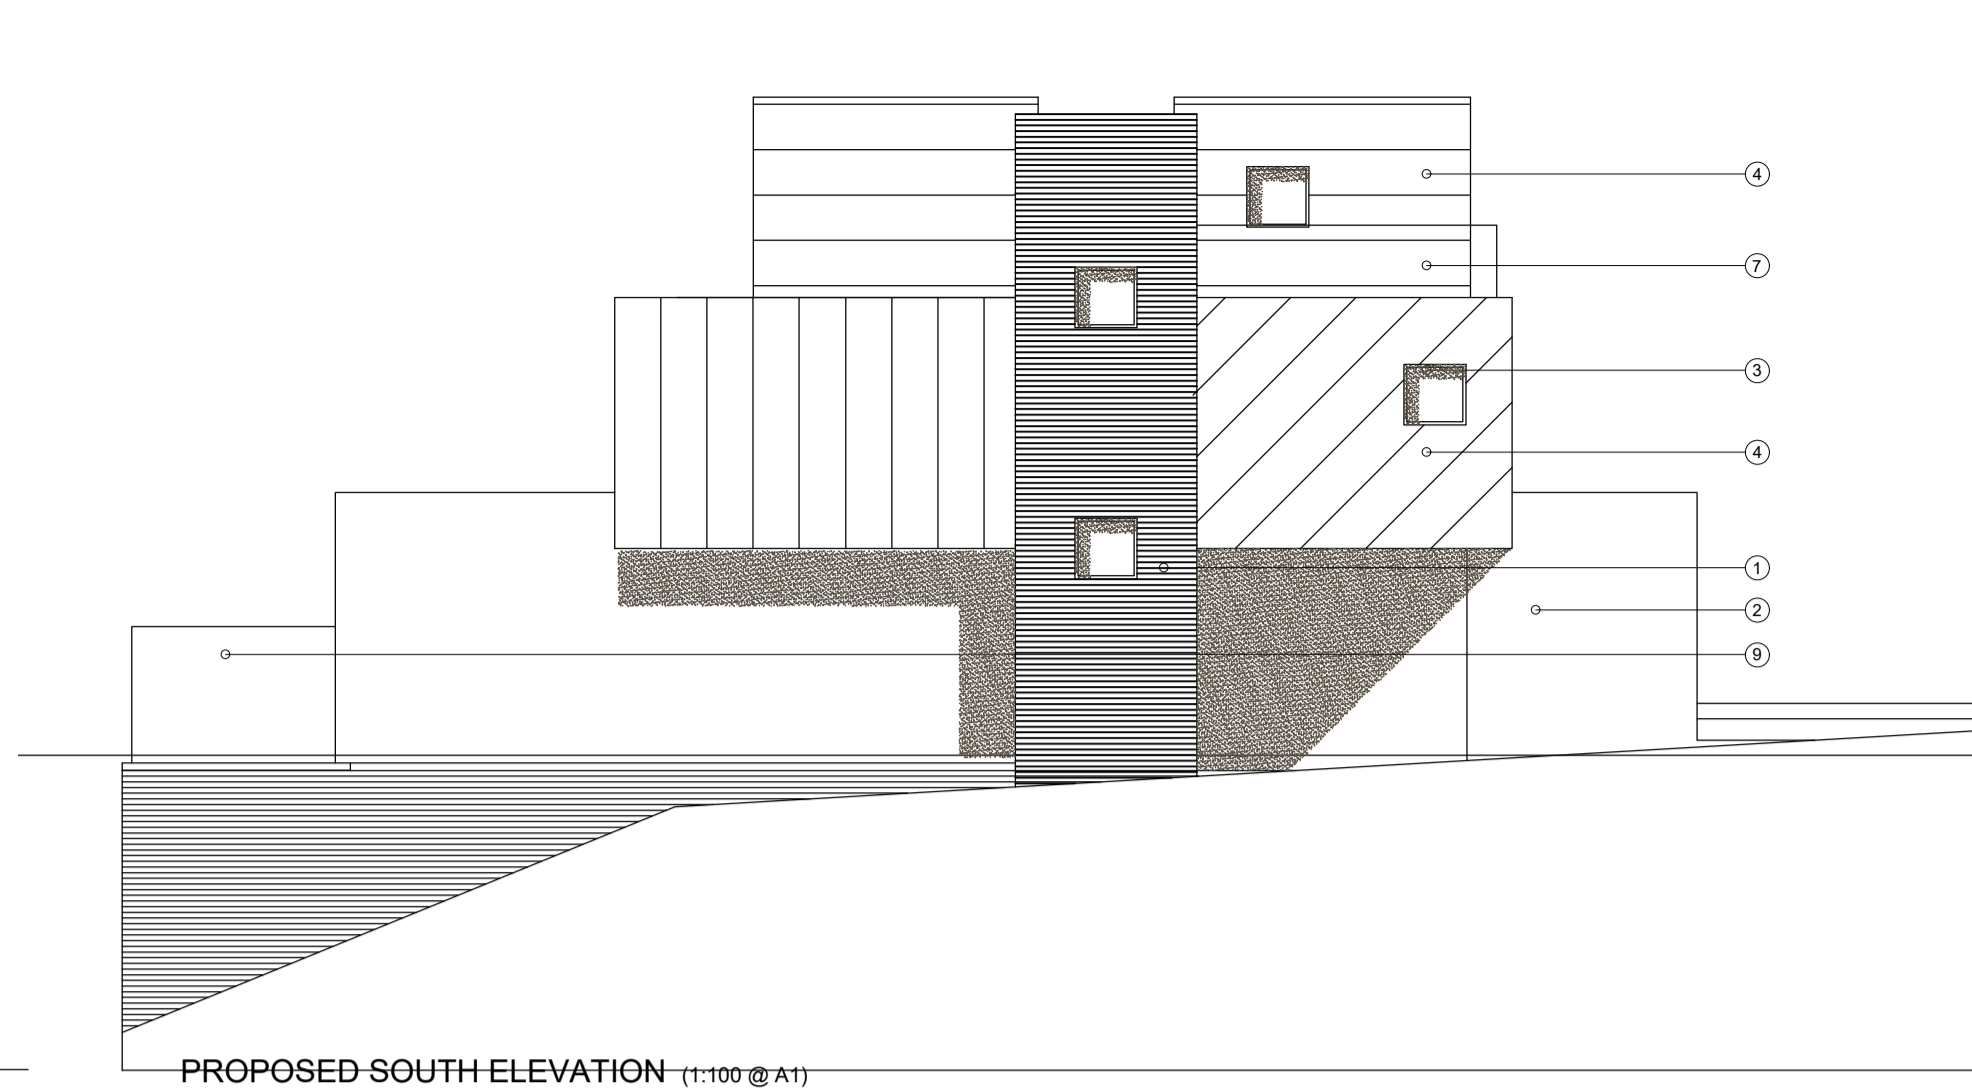

PROPOSED SOUTH ELEVATION (1:100 @ A1)


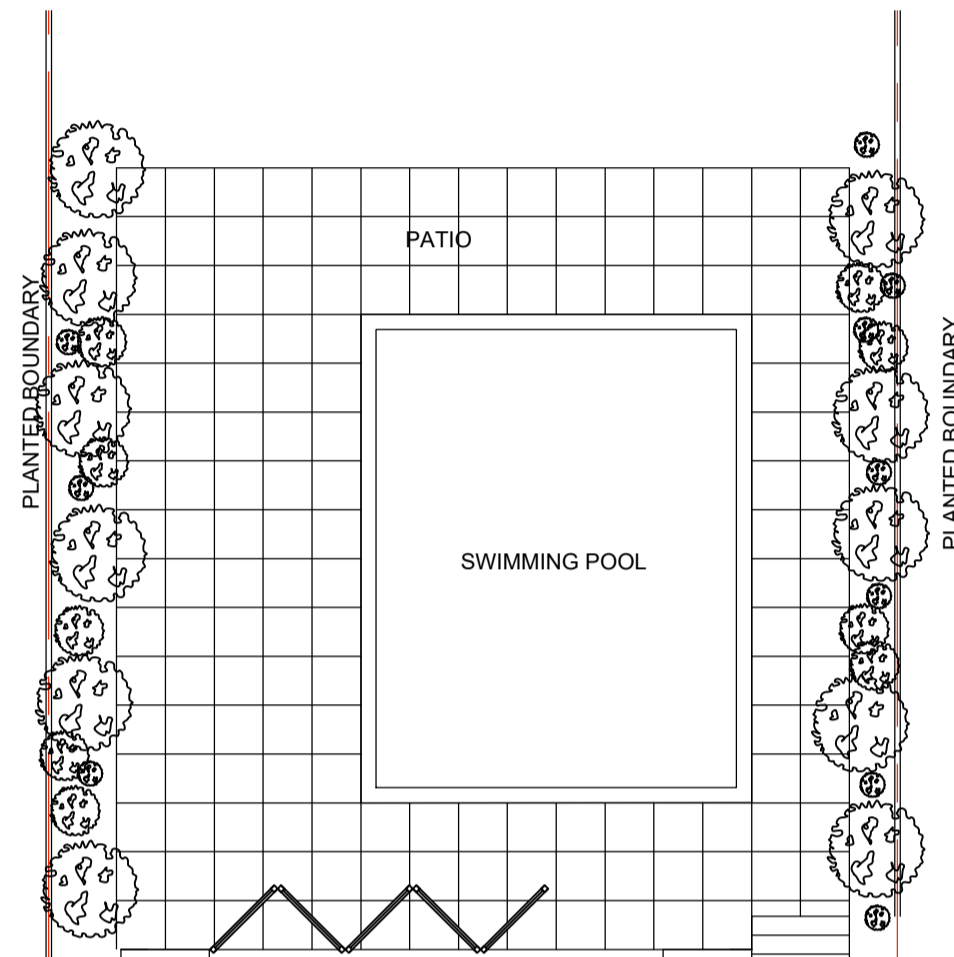


LOWER GROUND FLOOR PLAN (1:100 @ A1)

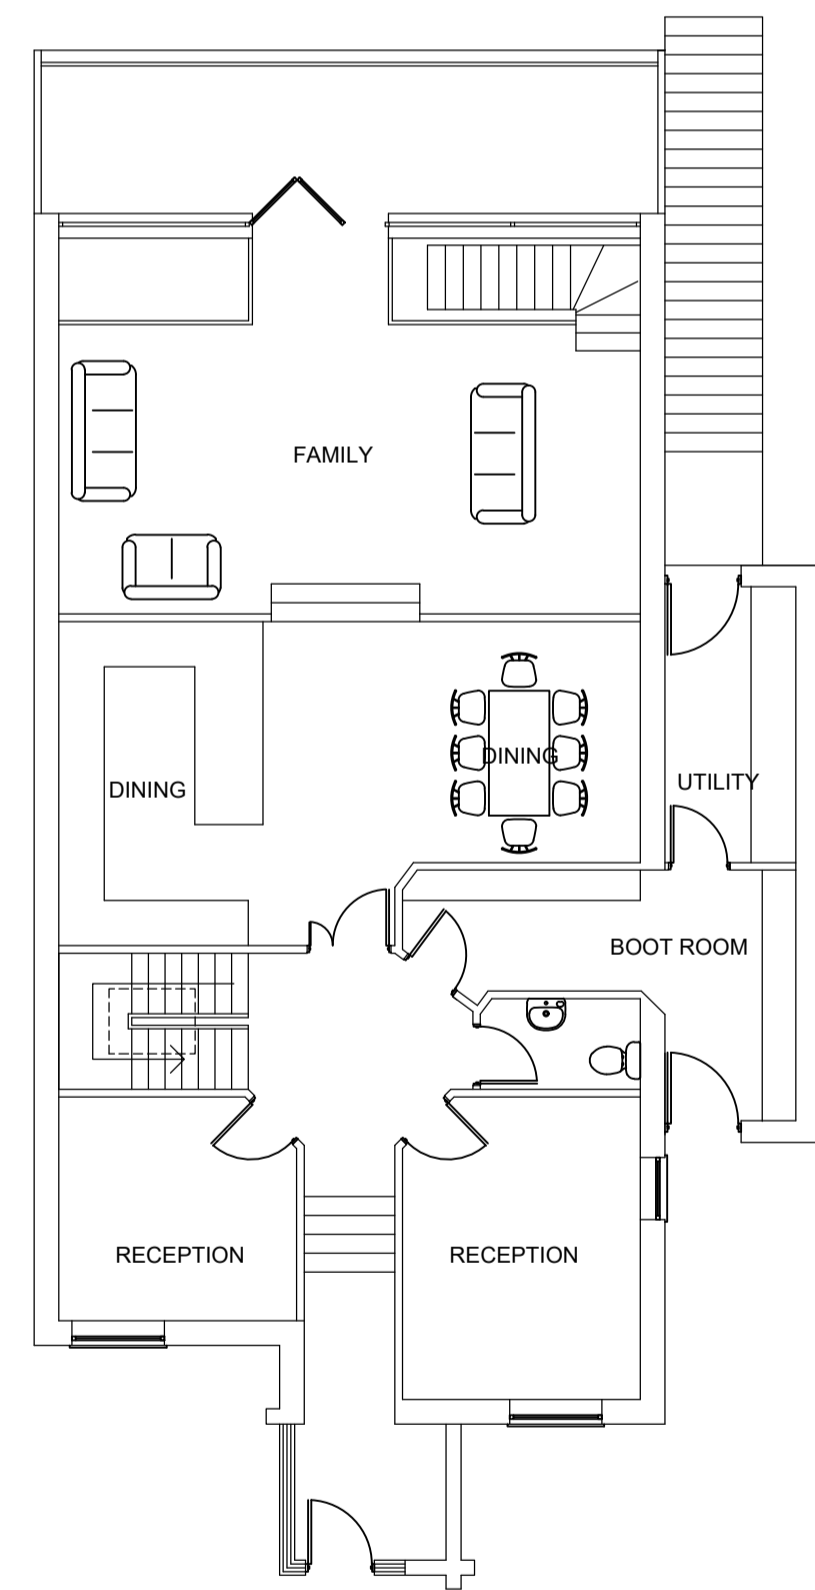


GROUND FLOOR PLAN (1:100 @ A1)


KEY	
1.	BRICKWORK
2.	PAINTED RENDER FINISH
3.	ALUMINIUM FENESTRATION
4.	RAISED PROFILE ZINC CLADDING
5.	PROPOSED SINGLE PLY FLAT ROOF WITH PARAPET
6.	VELUX ROOFLIGHT
7.	GLASS BALCONY
8.	FEATURE STRUCTURAL GLAZING
9.	2000 HIGH OBSCURE GLASS PRIVACY SCREEN
10.	EXPOSED CONCRETE STRUCTURE

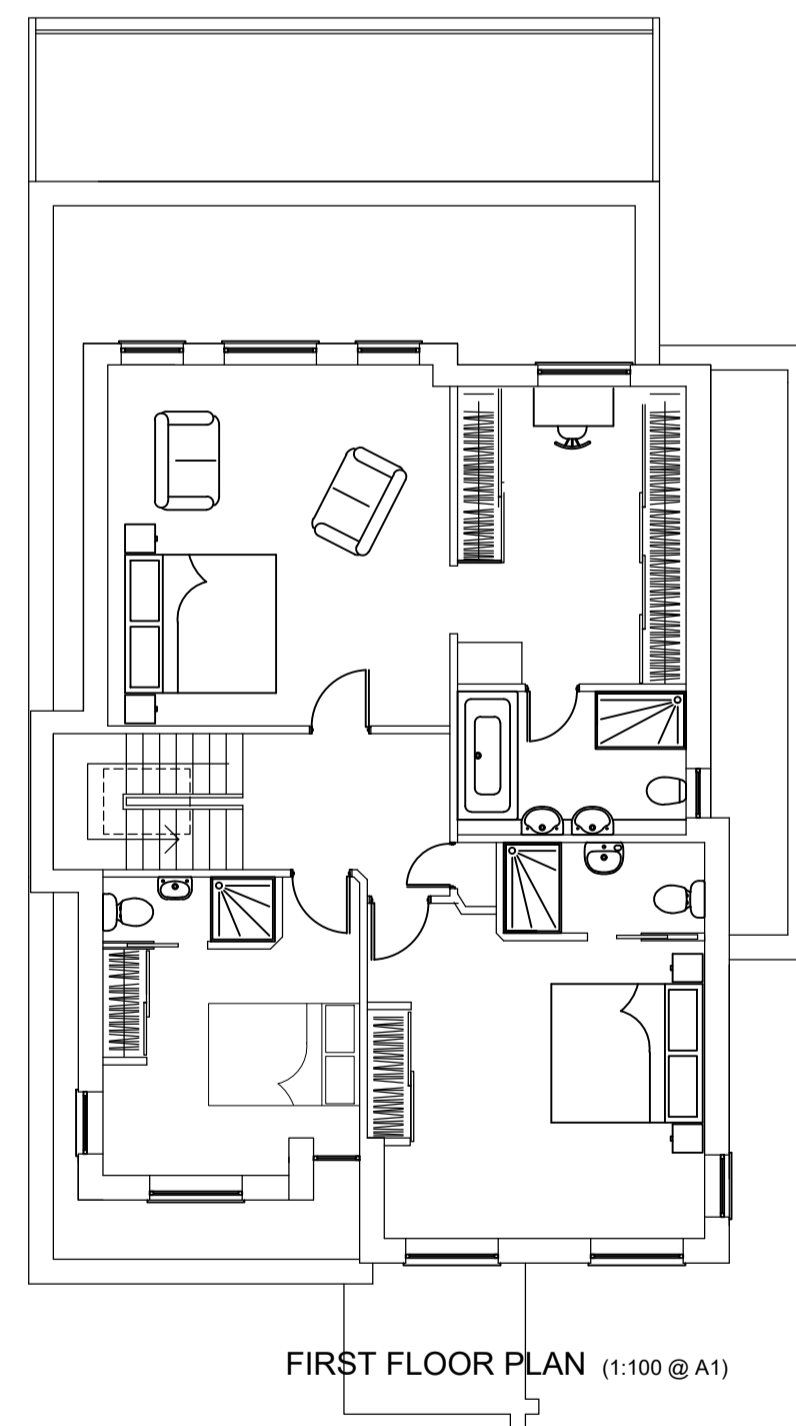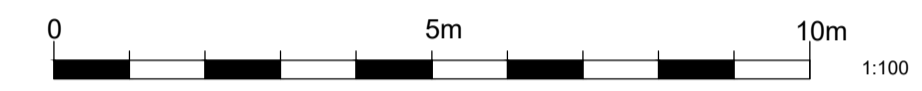

FIRST FLOOR PLAN (1:100 @ A1)

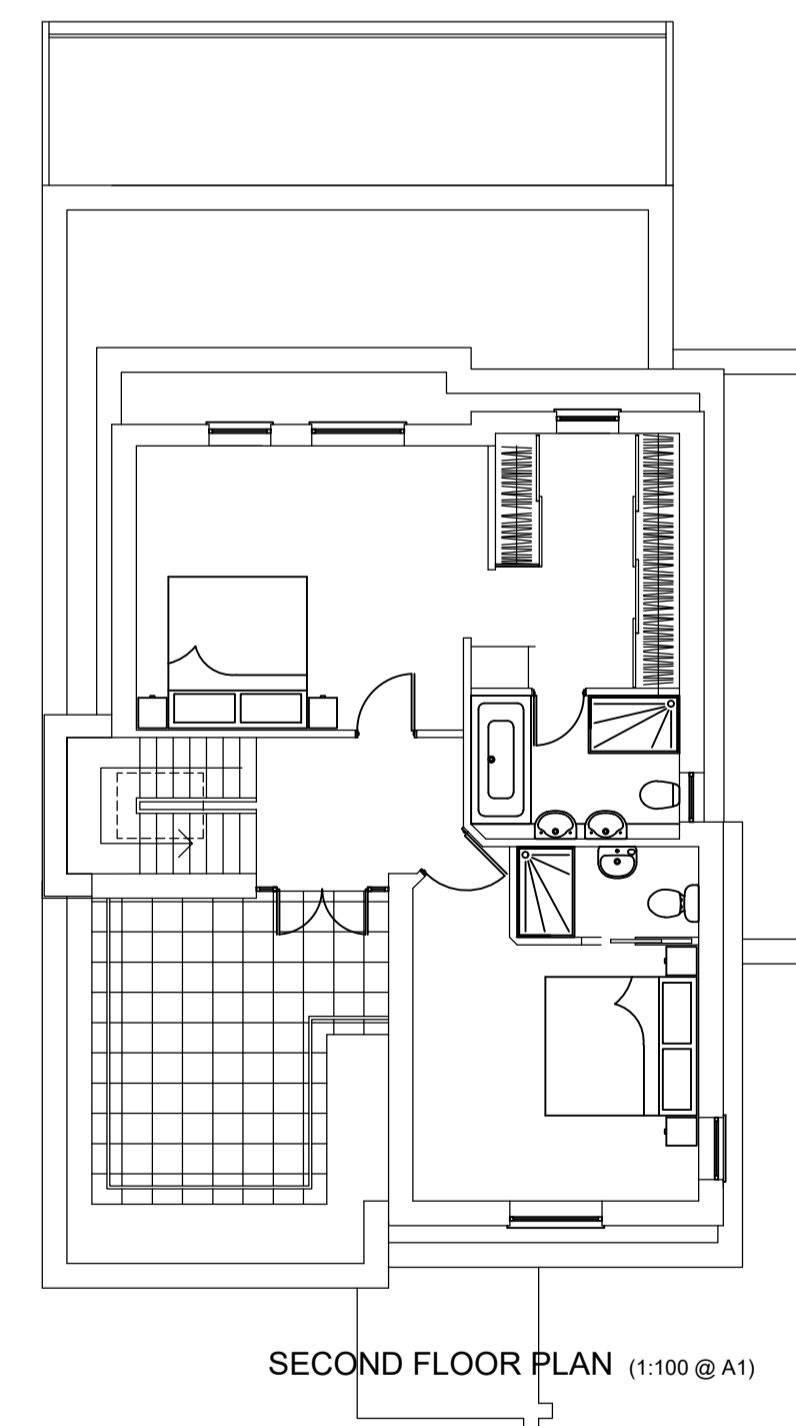

SECOND FLOOR PLAN (1:100 @ A1)

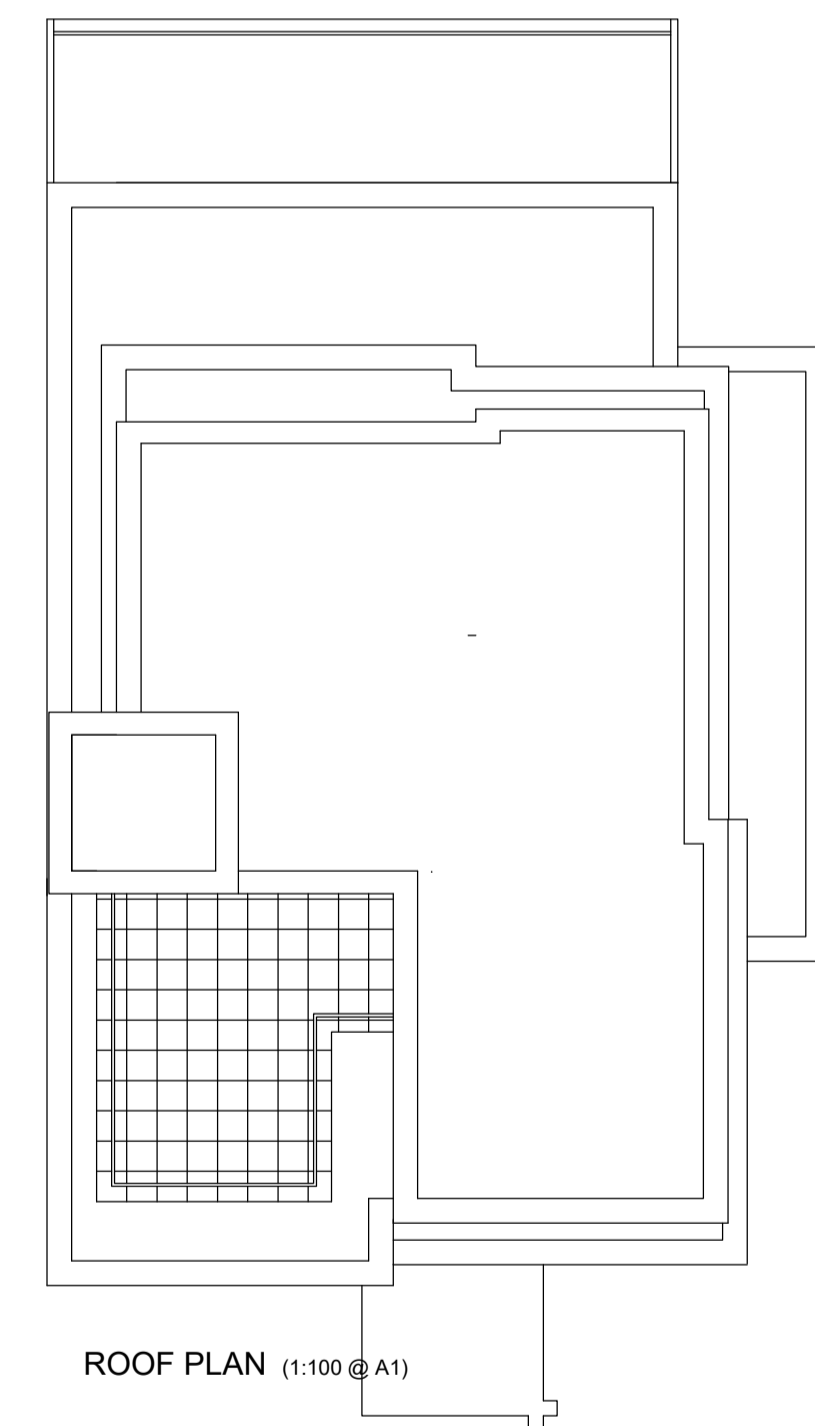


ROOF PLAN (1:100 @ A1)

Rev. Date  
**FIRST FLOOR PLAN** (1:100 @ A1)  
 45 GALLOWS HILL, ABBOTS LANGLEY,  
 HERTFORDSHIRE. WD4 0DB.  
 PROPOSED EXTENSIONS AND LOWER GROUND FLOOR  
 for  
**MR HENRY and Ms FINNEGAN**  
 Drawing Title  
 PROPOSED PLANS AND ELEVATIONS


THIS DRAWING MUST NOT BE REPRODUCED WHOLLY OR  
 IN PART WITHOUT PRIOR PERMISSION © SPUD ARCHITECTS LTD  
**SpUd Architects Ltd**  
 69 Trowley Rise Abbots Langley Hertfordshire WD5 0LN  
 Tel: (01923) 275131 Mob: 07527 620842 Email: info@spudarchitects.co.uk  
 Drawing No. **1147 SK 800**  
 Scale: 1:100 Date: FEBRUARY 2021



EXISTING STREET SCENE (1:100 @ A1)

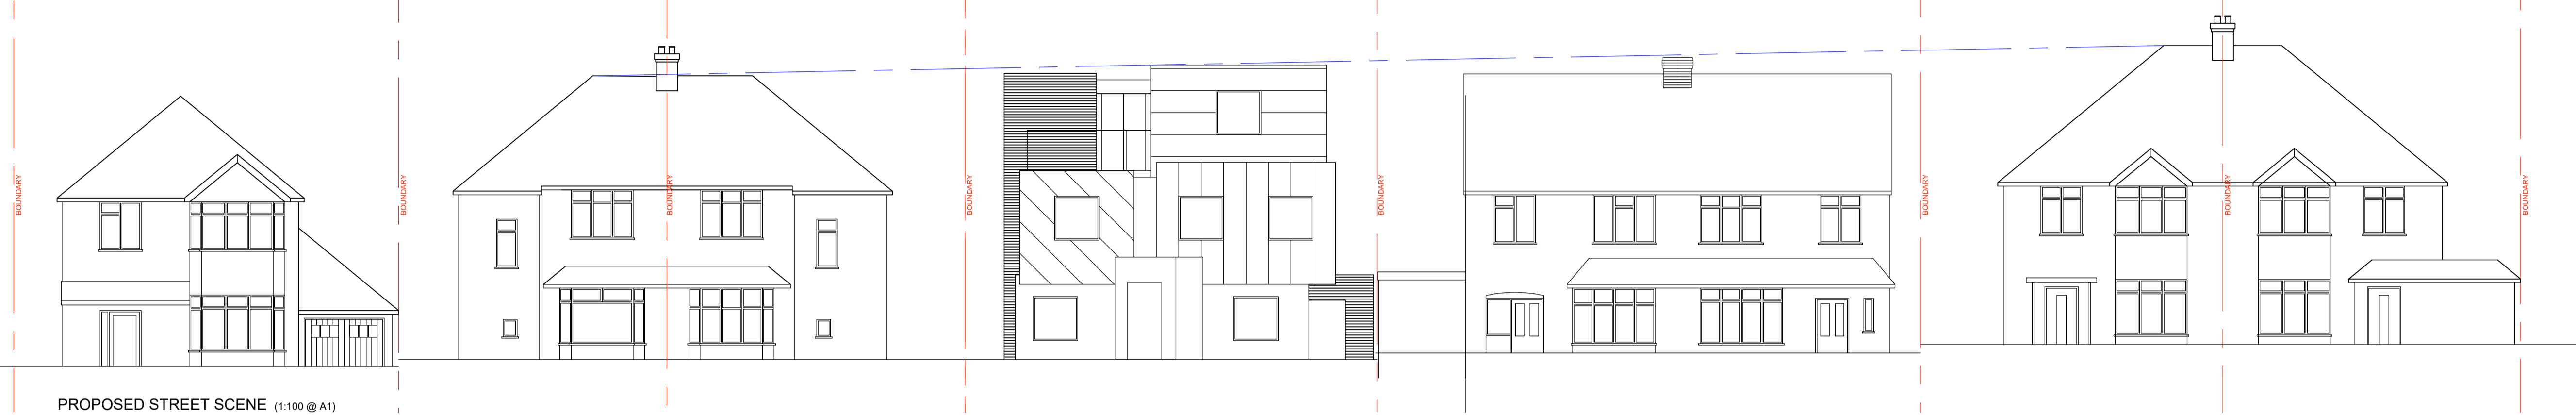

PROPOSED STREET SCENE (1:100 @ A1)

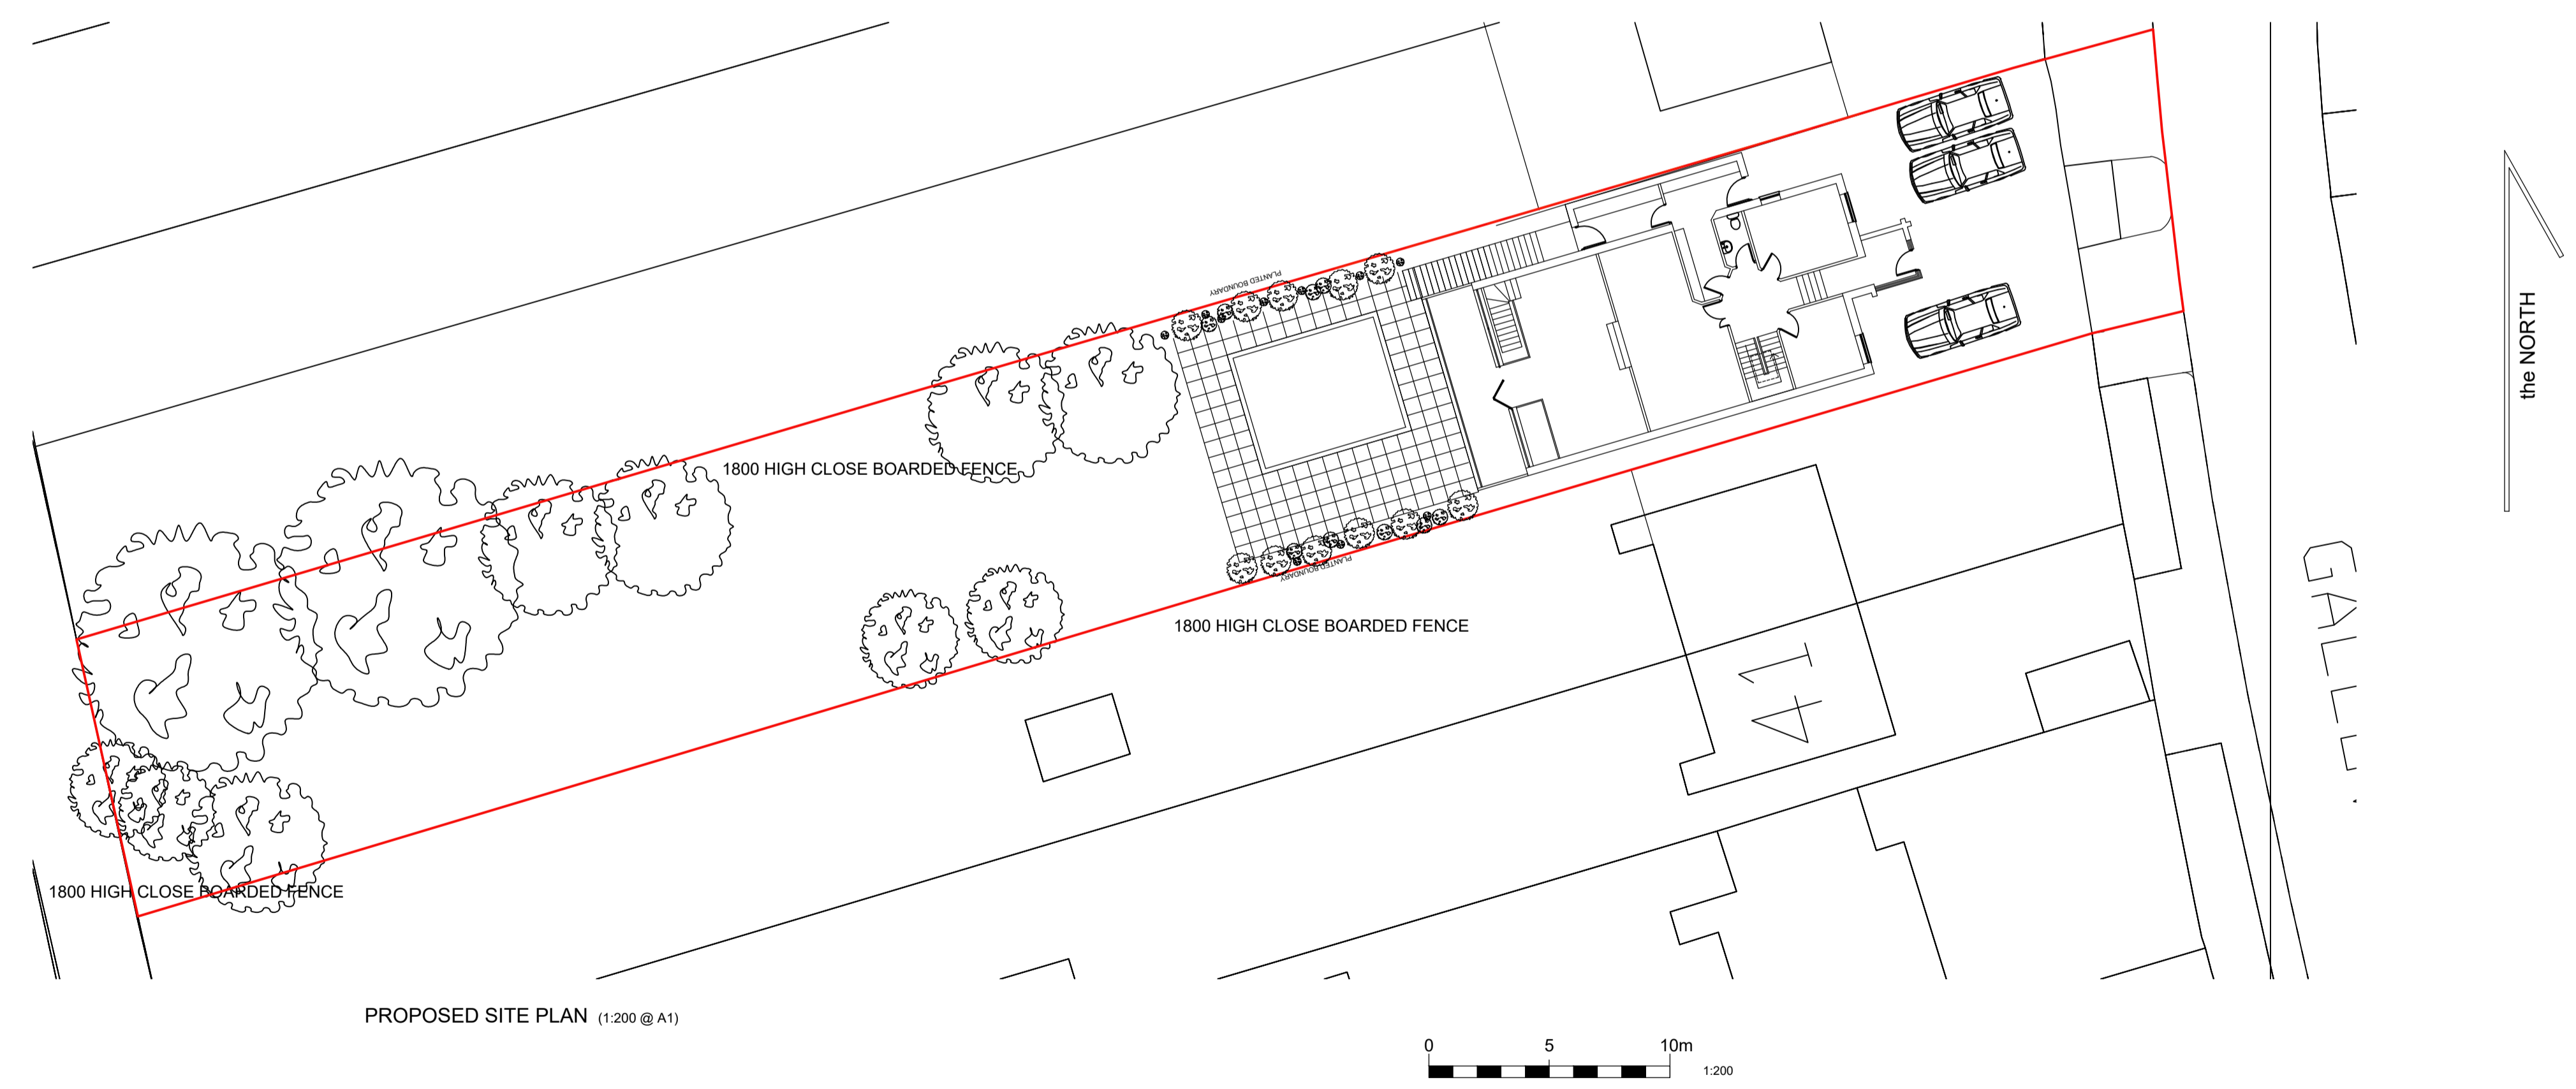

PROPOSED SITE PLAN (1:200 @ A1)

Rev. Date  
 45 GALLOWS HILL, ABBOTS LANGLEY,  
 HERTFORDSHIRE. WD4 0DB.  
 PROPOSED EXTENSIONS AND LOWER GROUND FLOOR  
 for  
**MR HENRY and Ms FINNEGAN**  
 Drawing Title  
**PROPOSED PLANS AND ELEVATIONS**

THIS DRAWING MUST NOT BE REPRODUCED WHOLLY OR  
 IN PART WITHOUT PRIOR PERMISSION © SPUD ARCHITECTS LTD  
**SpUd Architects Ltd**  
 69 Trowley Rise Abbots Langley Hertfordshire WD5 0LN  
 Tel: (01923) 275131 Mob: 07527 620842 Email: info@spudarchitects.co.uk  
 Drawing No. **1147 SK 801**  
 Scale: 1:100 / 200 Date: FEBRUARY 2021