




NOTES:  
 © COPYRIGHT - DETAILED PLANNING LTD  
 All dimensions should be checked on site prior to works commencing. Variations in squariness, depth of plaster etc. must be checked for. Where new walls are shown as aligned with existing walls, physical removal of brickwork and / or plaster to establish the actual position of the wall being attached to must be checked.  
 Any discrepancies should be reported in writing immediately.  
 When printing off PDF's, check that the drawings are printed to correct paper size and scale.  
 Documents should be used as to the drawing status described.  
 Property owner to ensure that all aspects of the "party wall etc., act 1997" are complied with prior to any works commencing on site.  
 Client to be aware of CDM duties and appoint as appropriate.

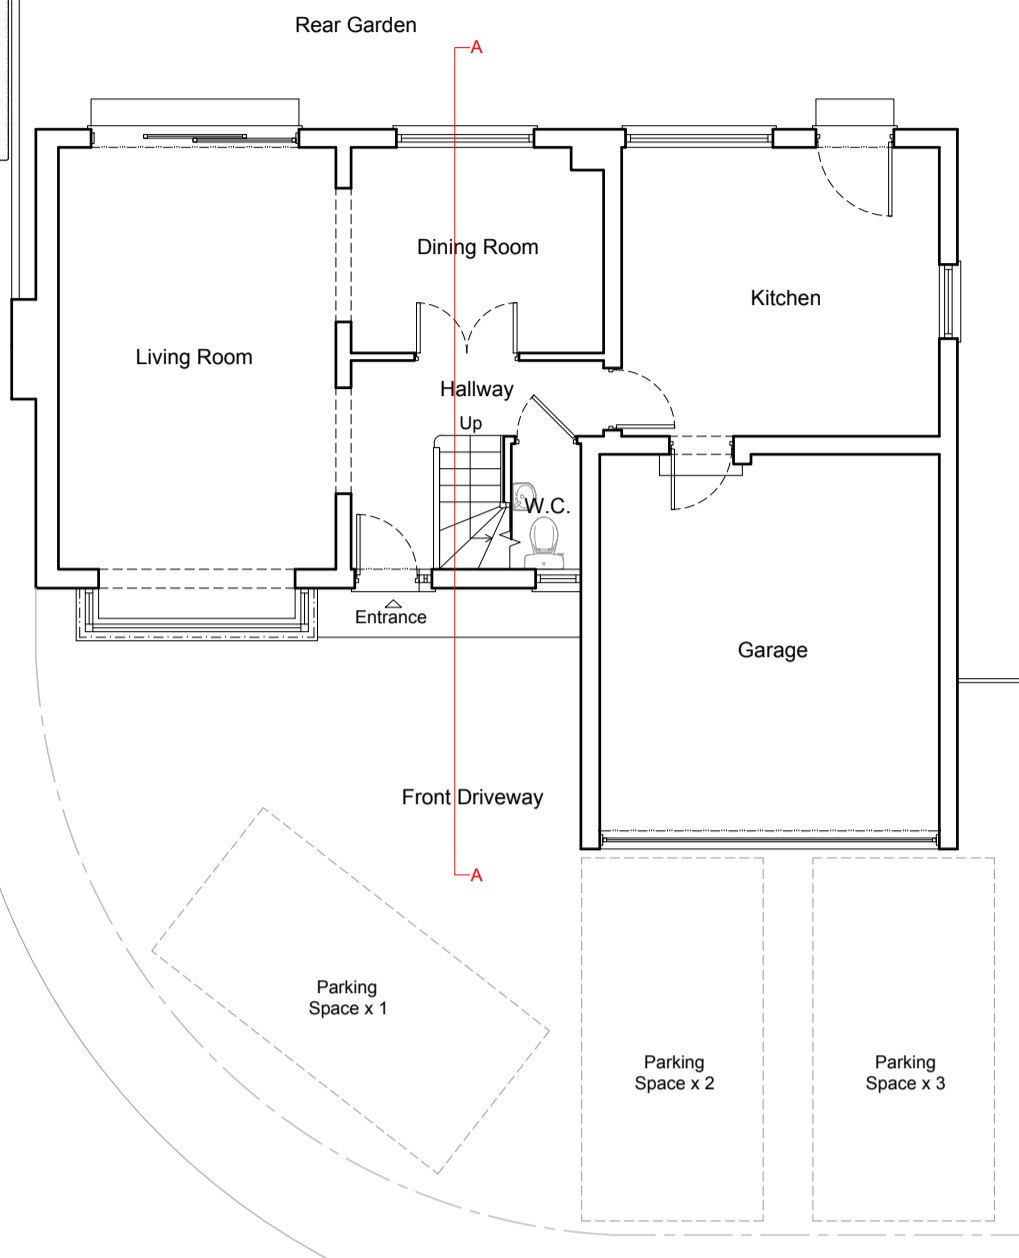


Ground Floor Plan  
As Existing 1:100

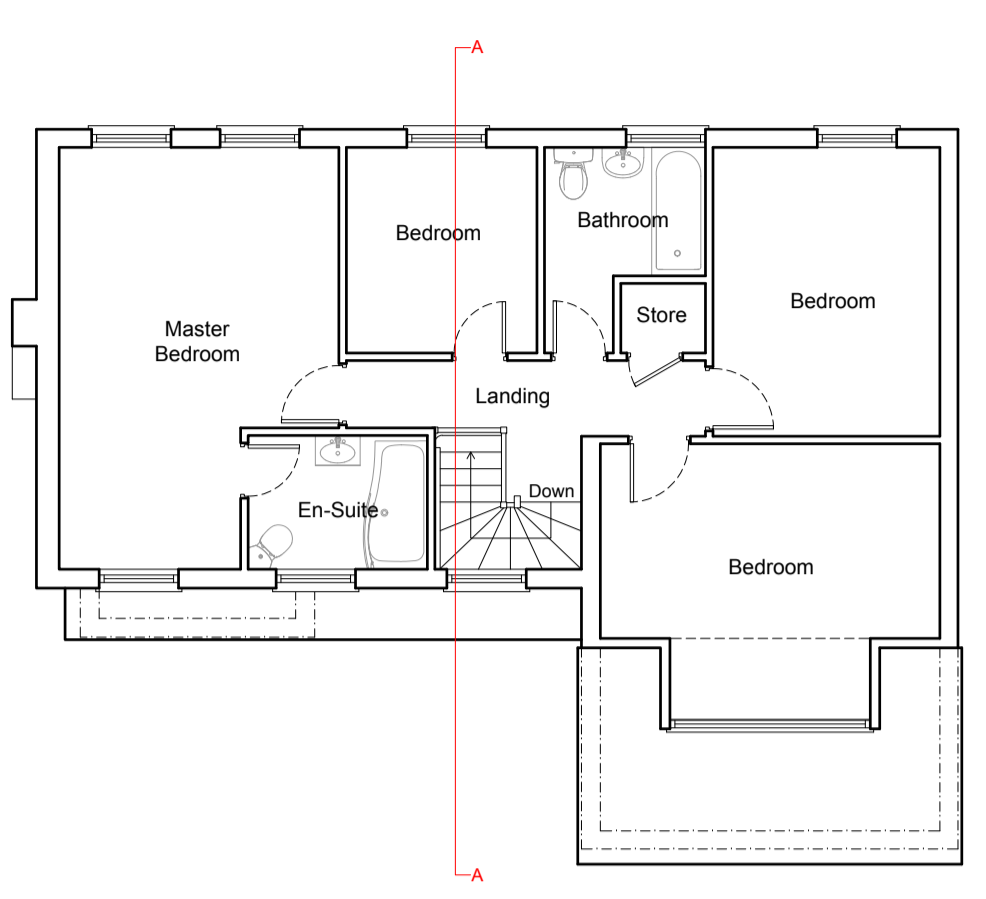

First Floor Plan  
As Existing 1:100

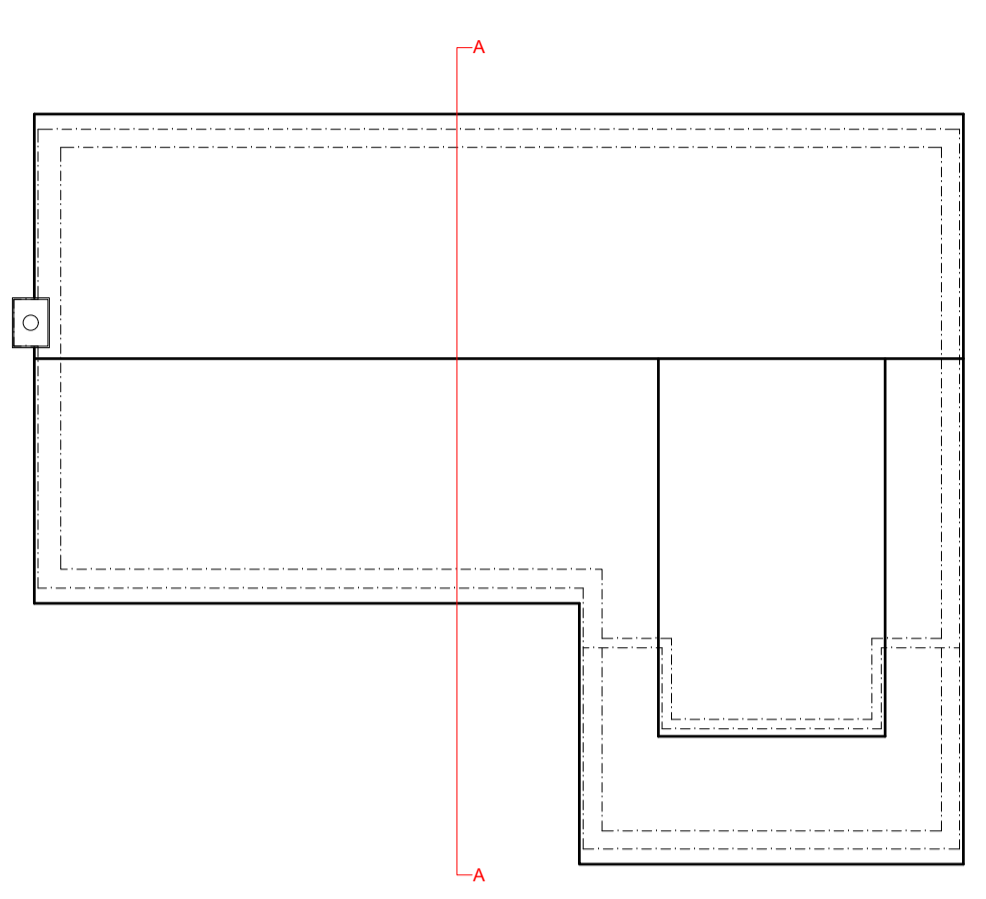


Roof Plan  
As Existing 1:100

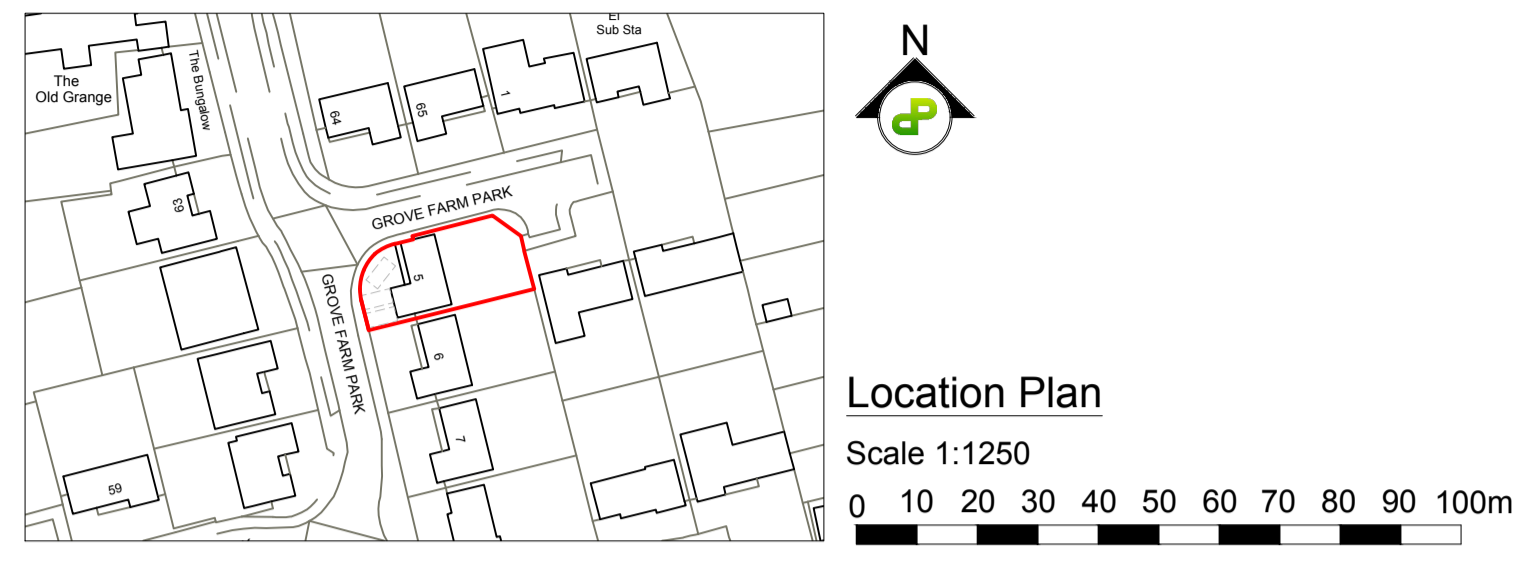


Location Plan

Scale 1:1250  
0 10 20 30 40 50 60 70 80 90 100m

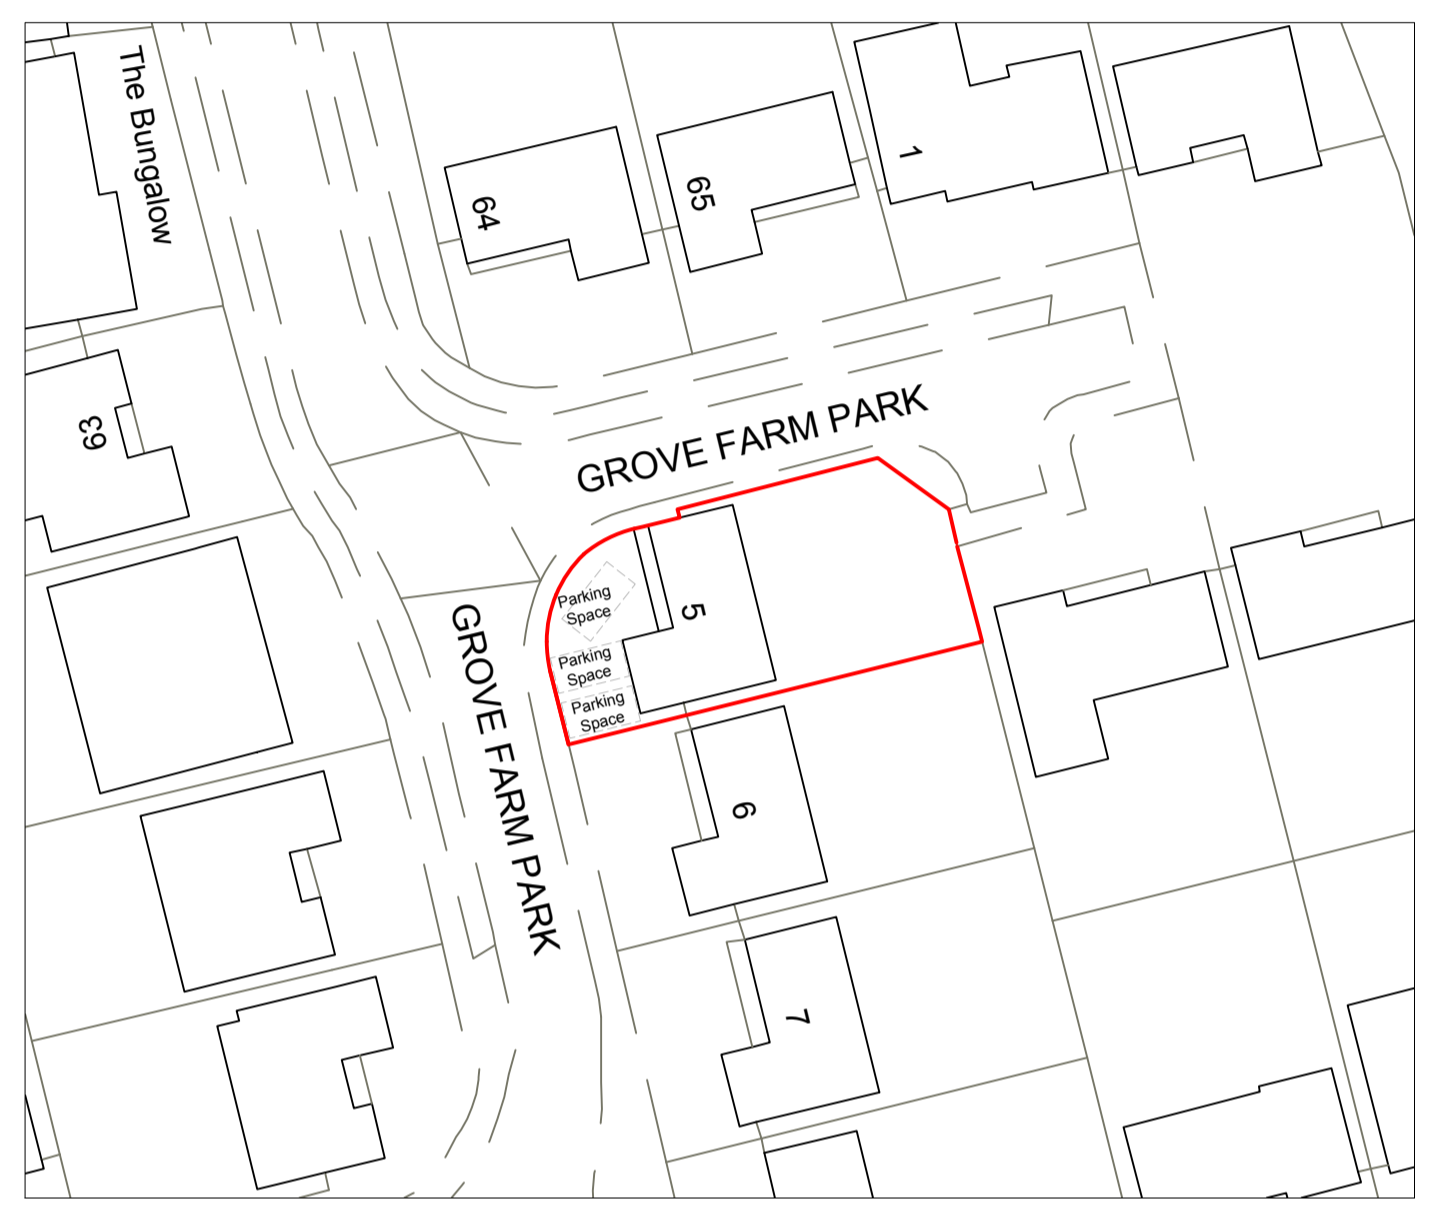


Existing Block Plan


Scale 1:500  
0 10 20 30 40m

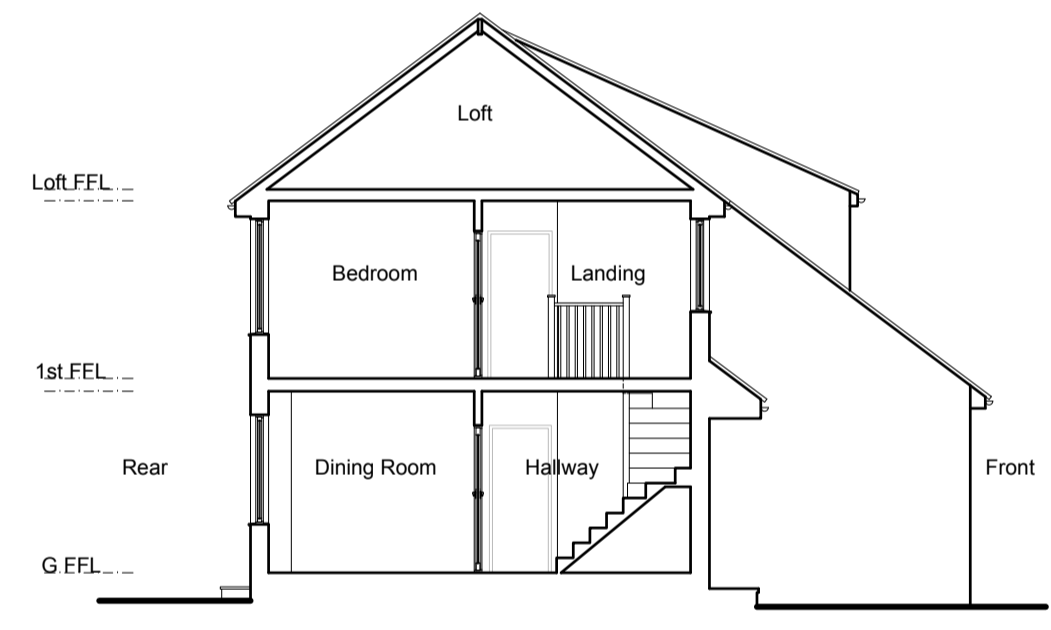

Section A-A  
As Existing 1:100

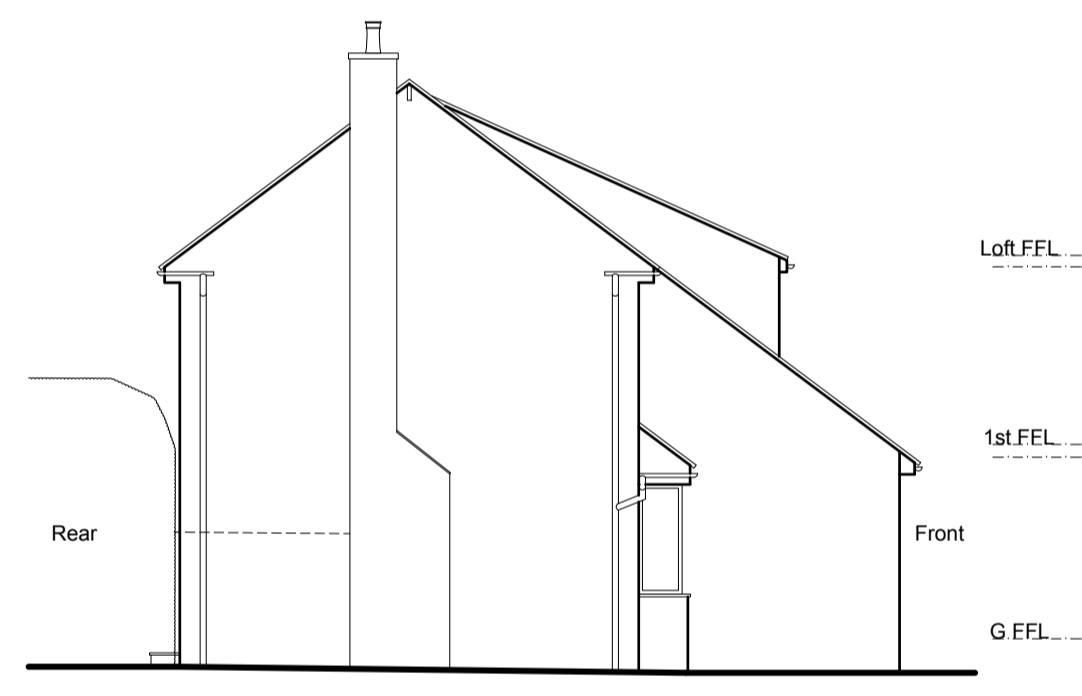


Side Elevation  
As Existing 1:100

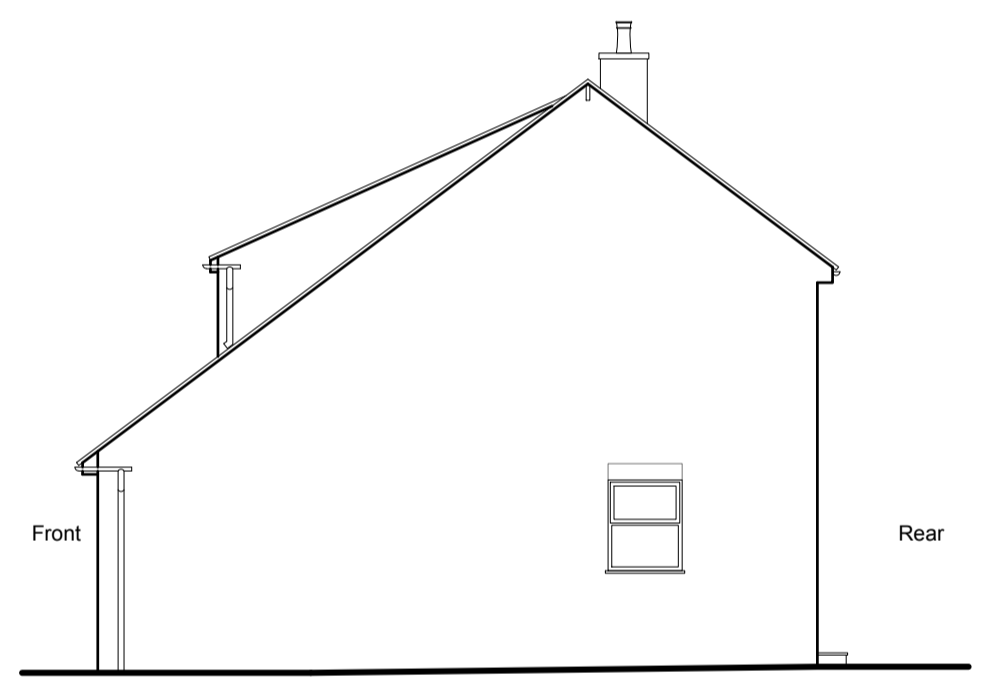

Side Elevation  
As Existing 1:100




Front Elevation  
As Existing 1:100

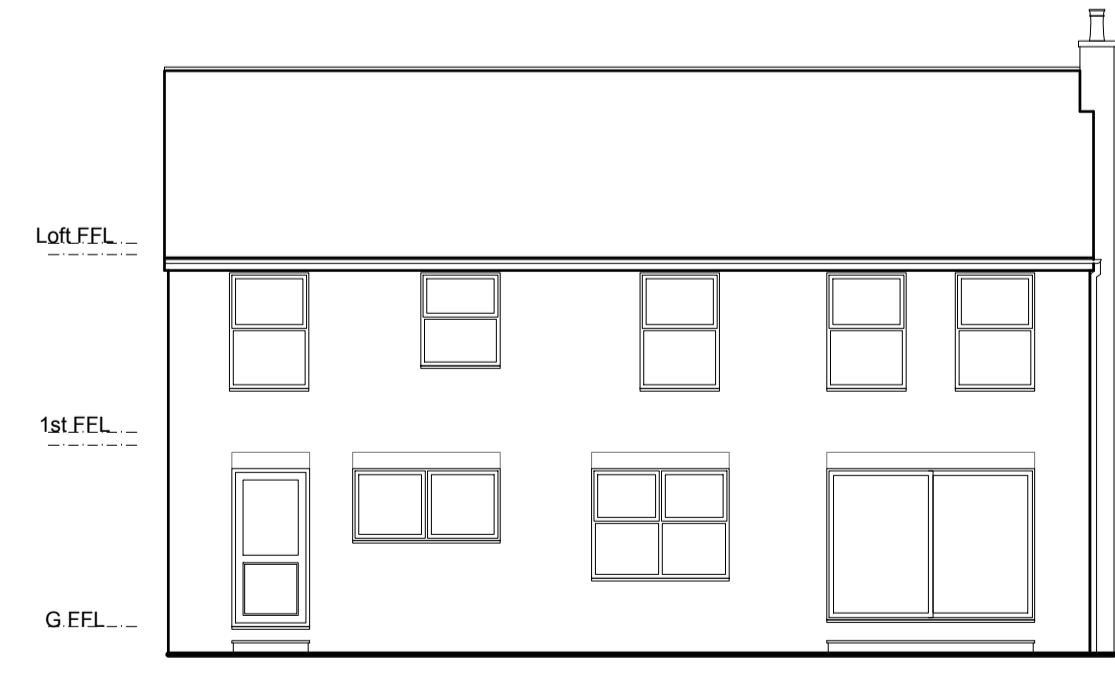








Rear Elevation  
As Existing 1:100

Site Photos

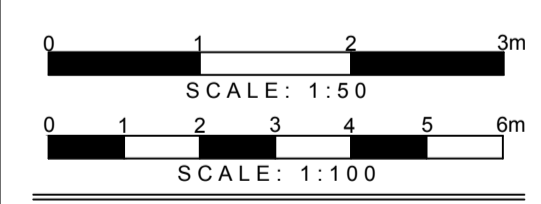

DETAILED PLANNING  
 1st FLOOR, 311 CHASE ROAD  
 SOUTHGATE  
 LONDON N14 6JS  
 T 0208 1500 494  
 E INFO@DETAILED-PLANNING.CO.UK  
 WWW.DETAILED-PLANNING.CO.UK


SITE			
5 Grove Farm Park, Middx, Northwood, HA6 2BQ			
DRAWING TITLE			
Location Plan, Block Plan, Existing Drawings			
DRAWINGS STATUS			
Planning			
SCALE	DATE	DRAWN	CHECKED
As Noted @ A1	Apr. 2021	LM & RS	P.C.
DRAWING NO.	18378T_HR		SH1
REVISION	B		

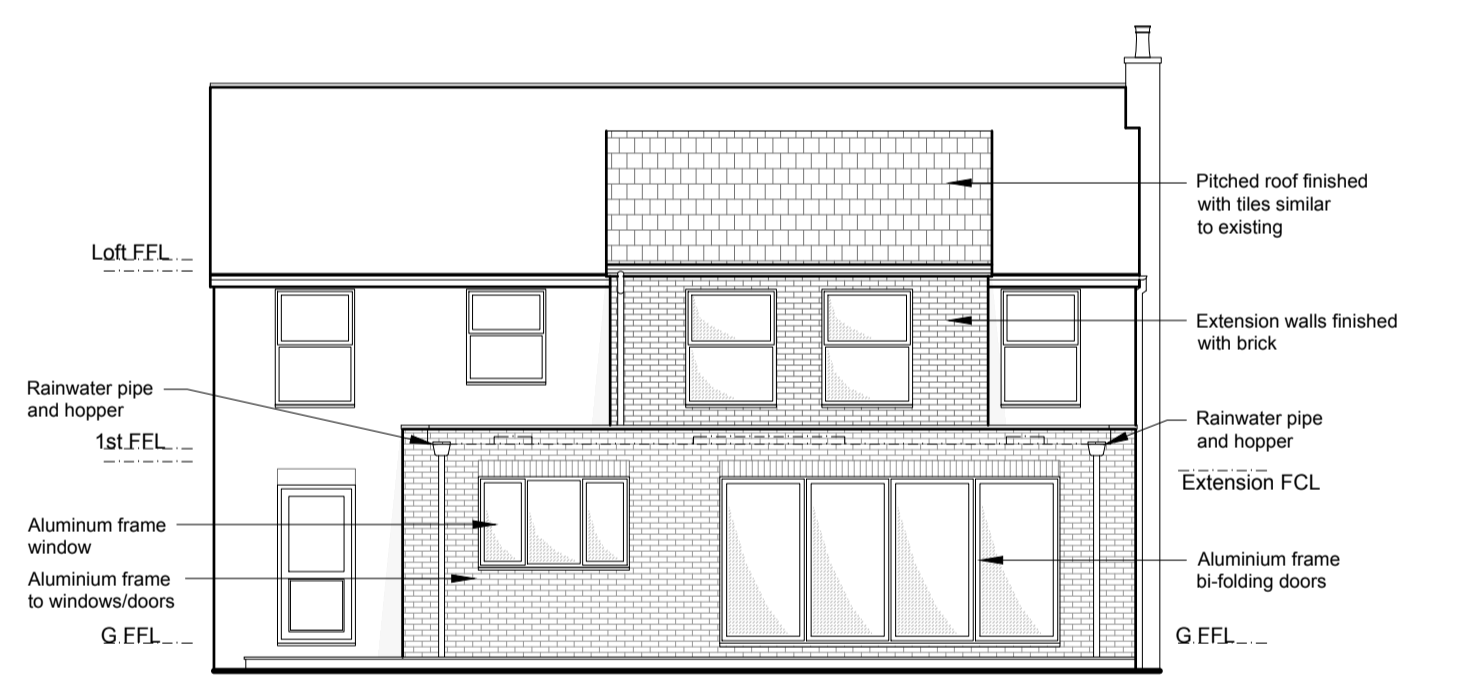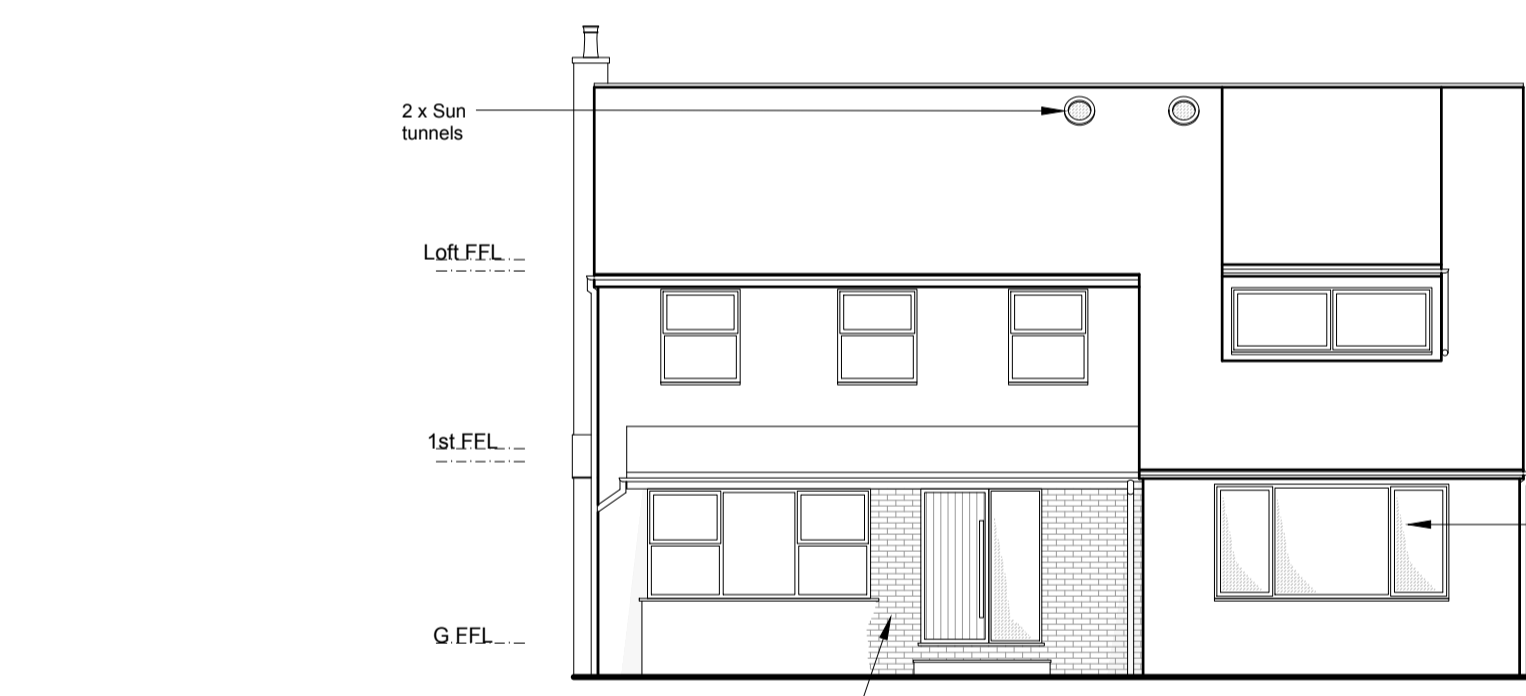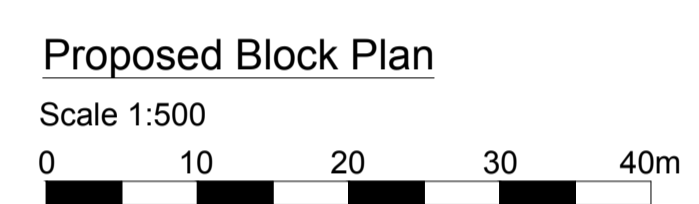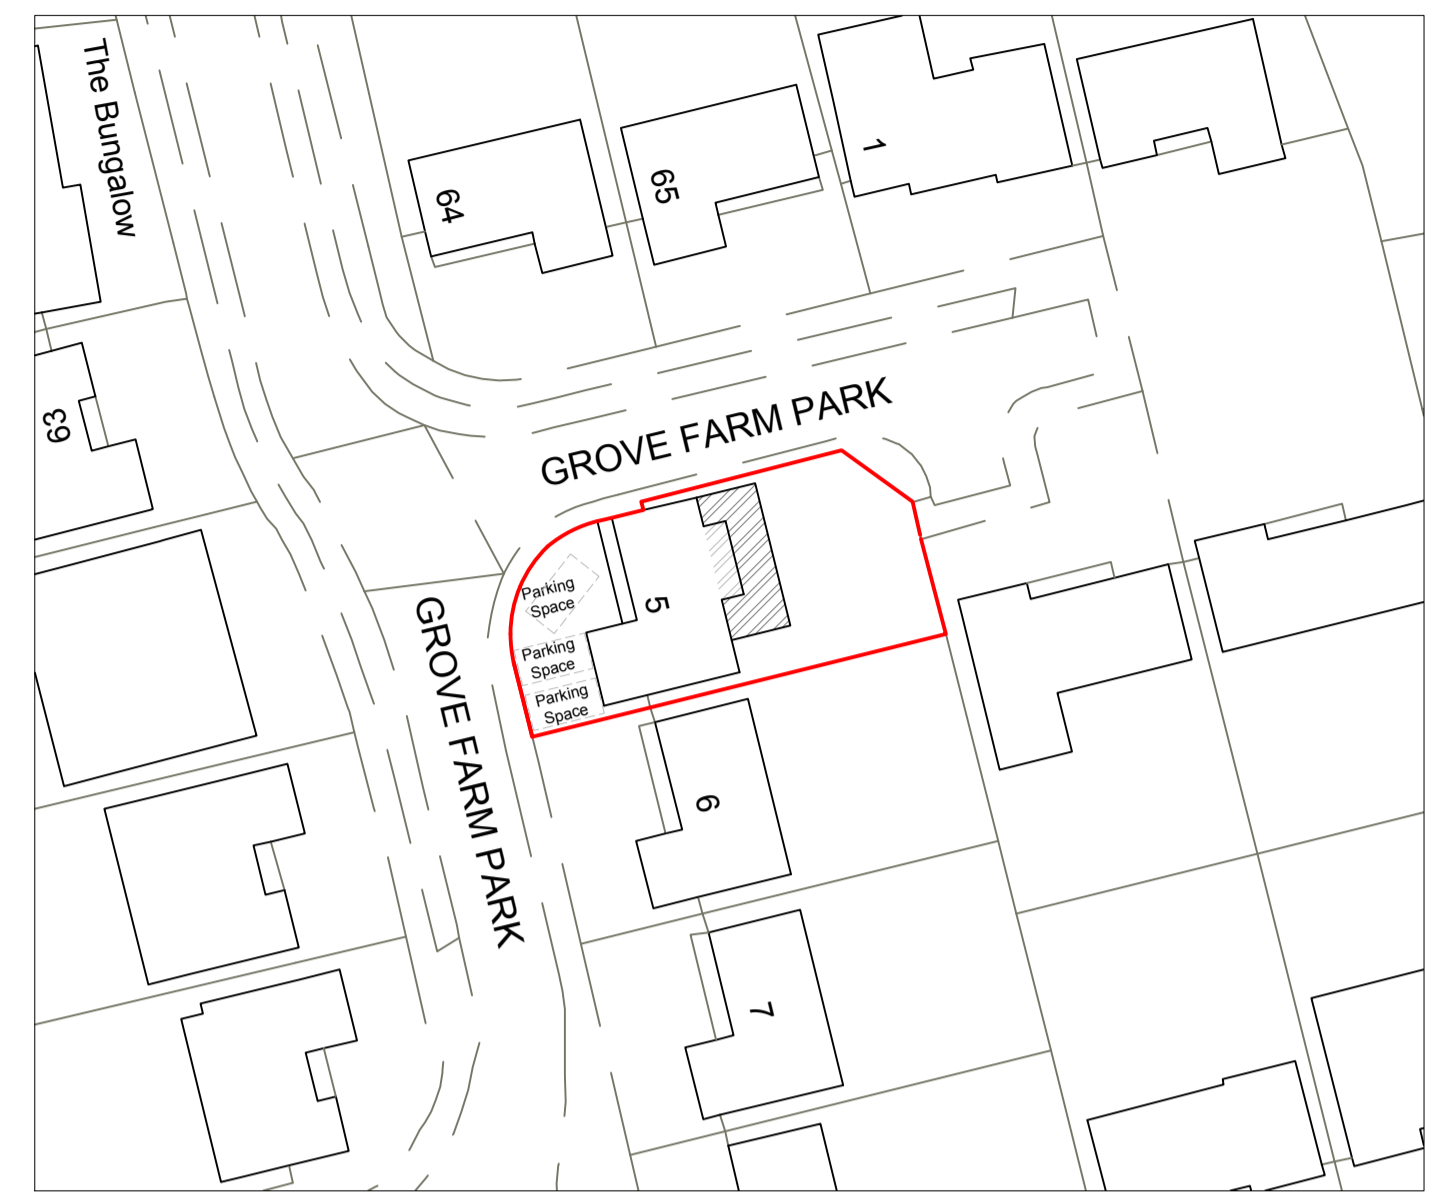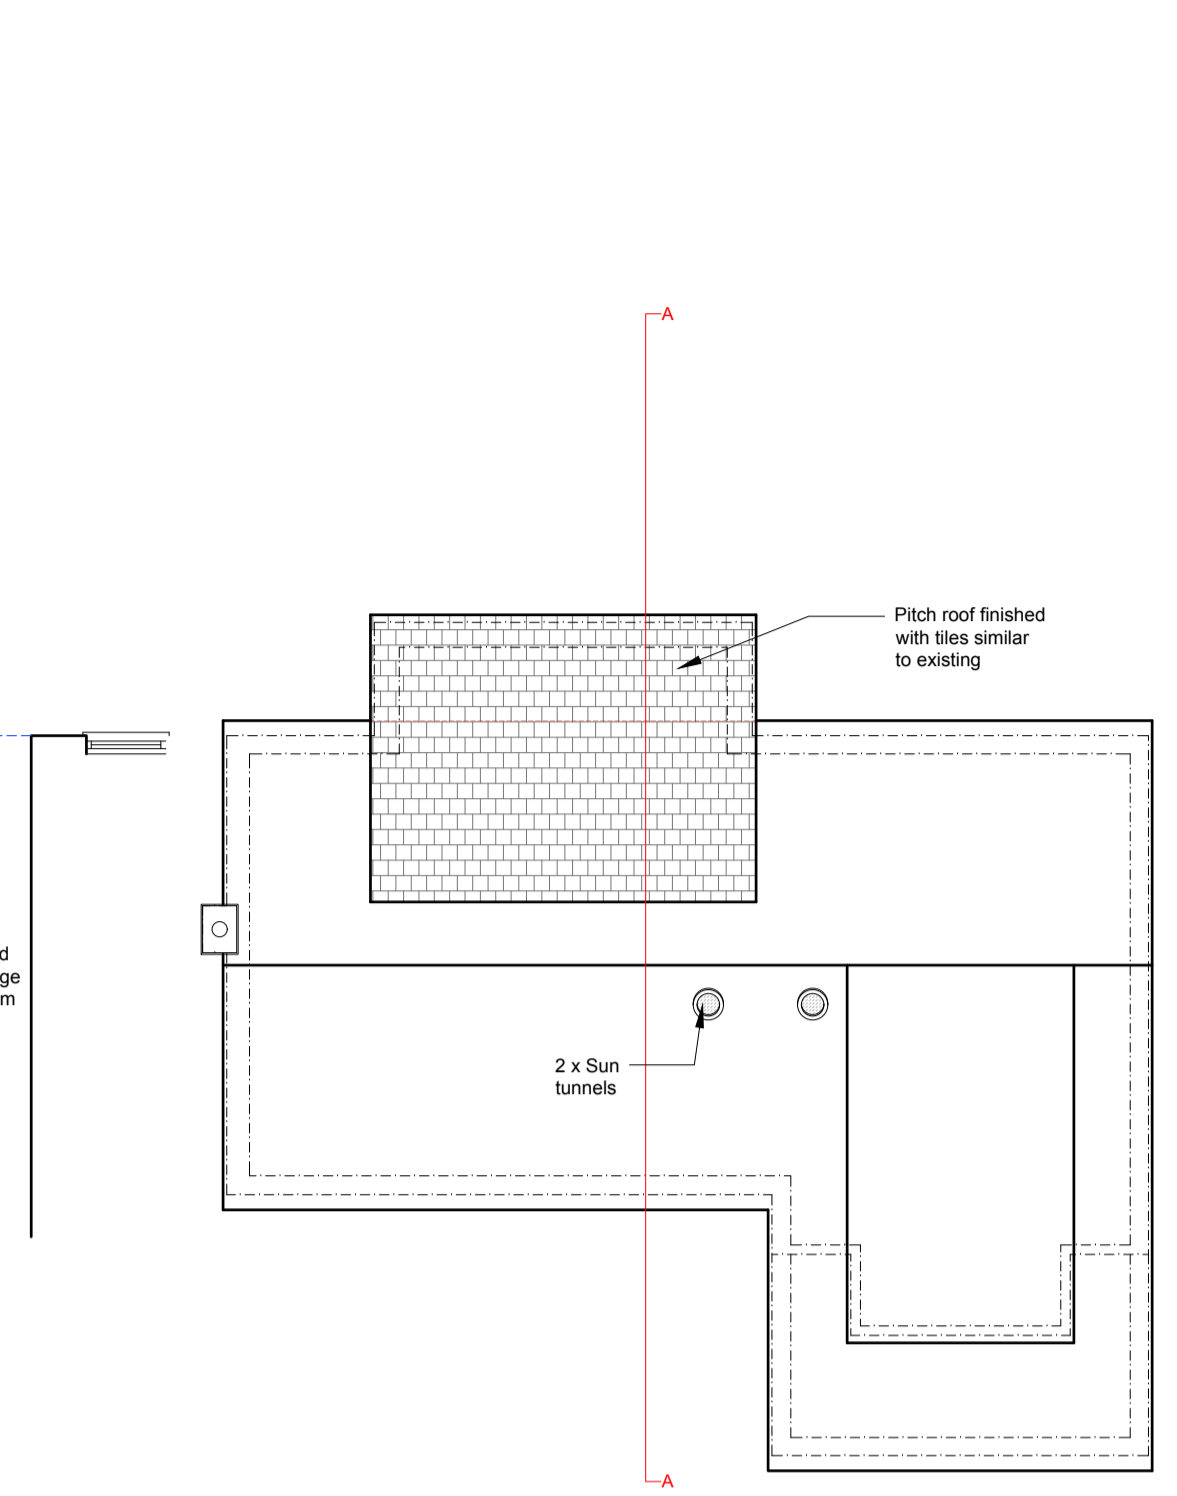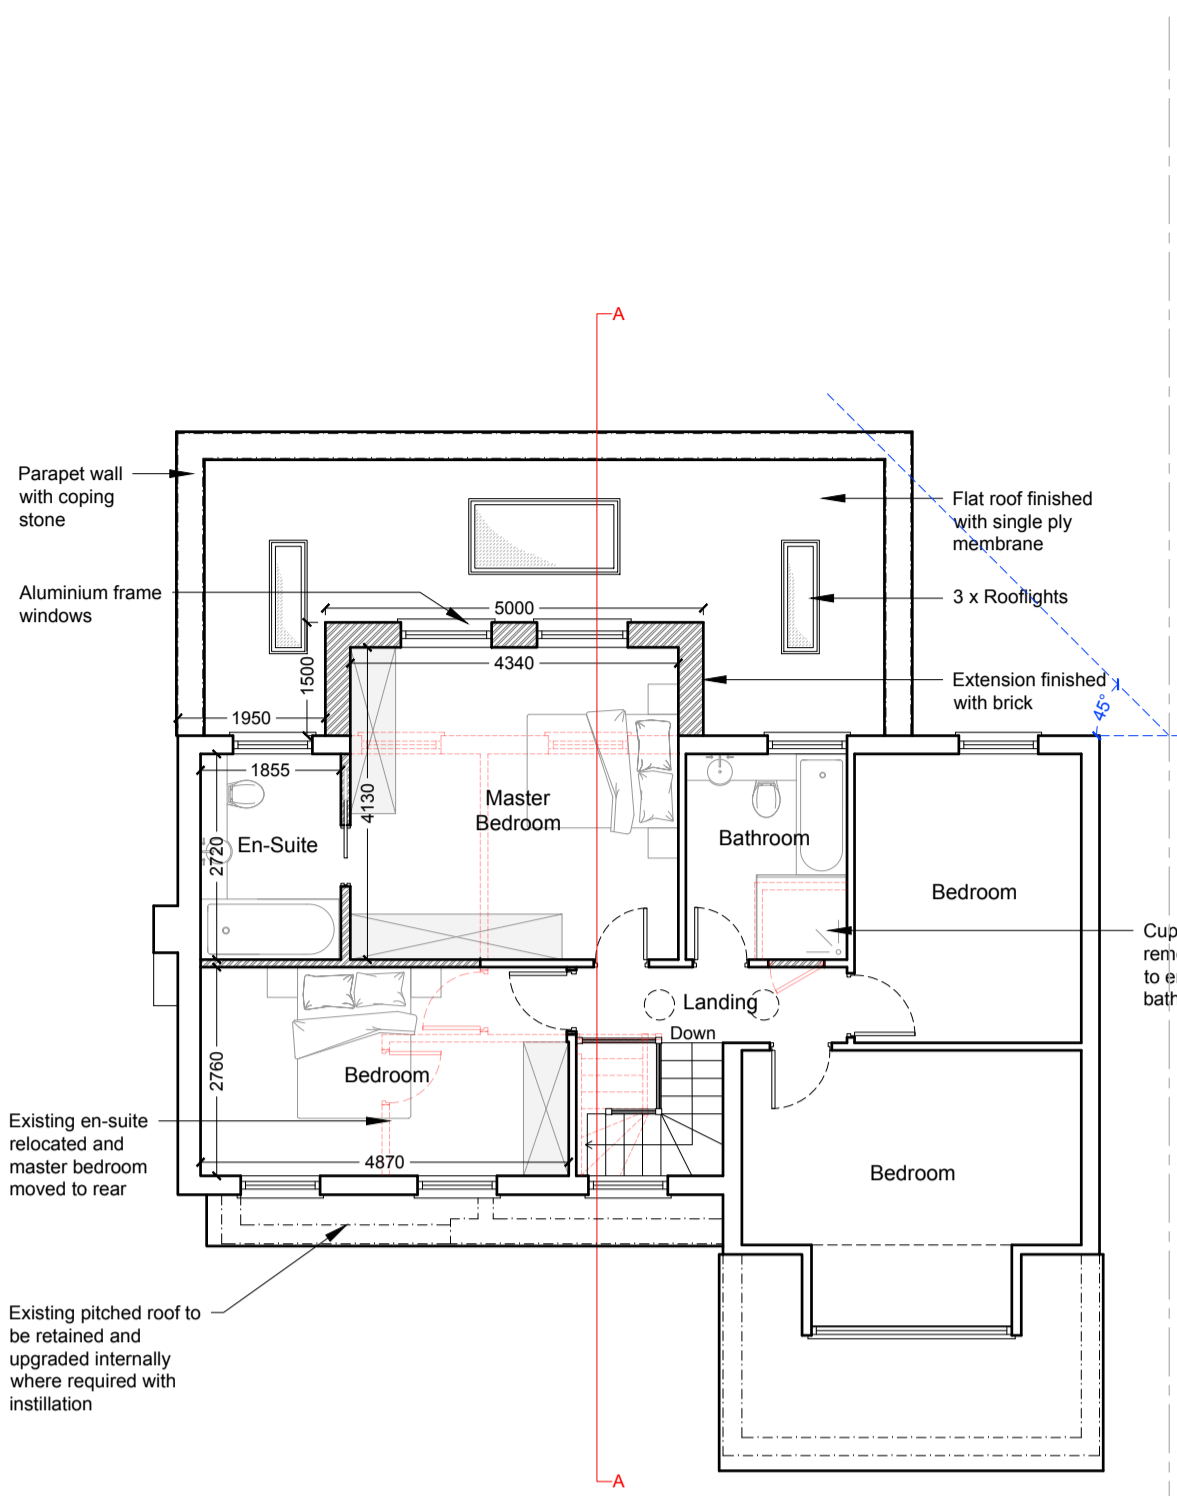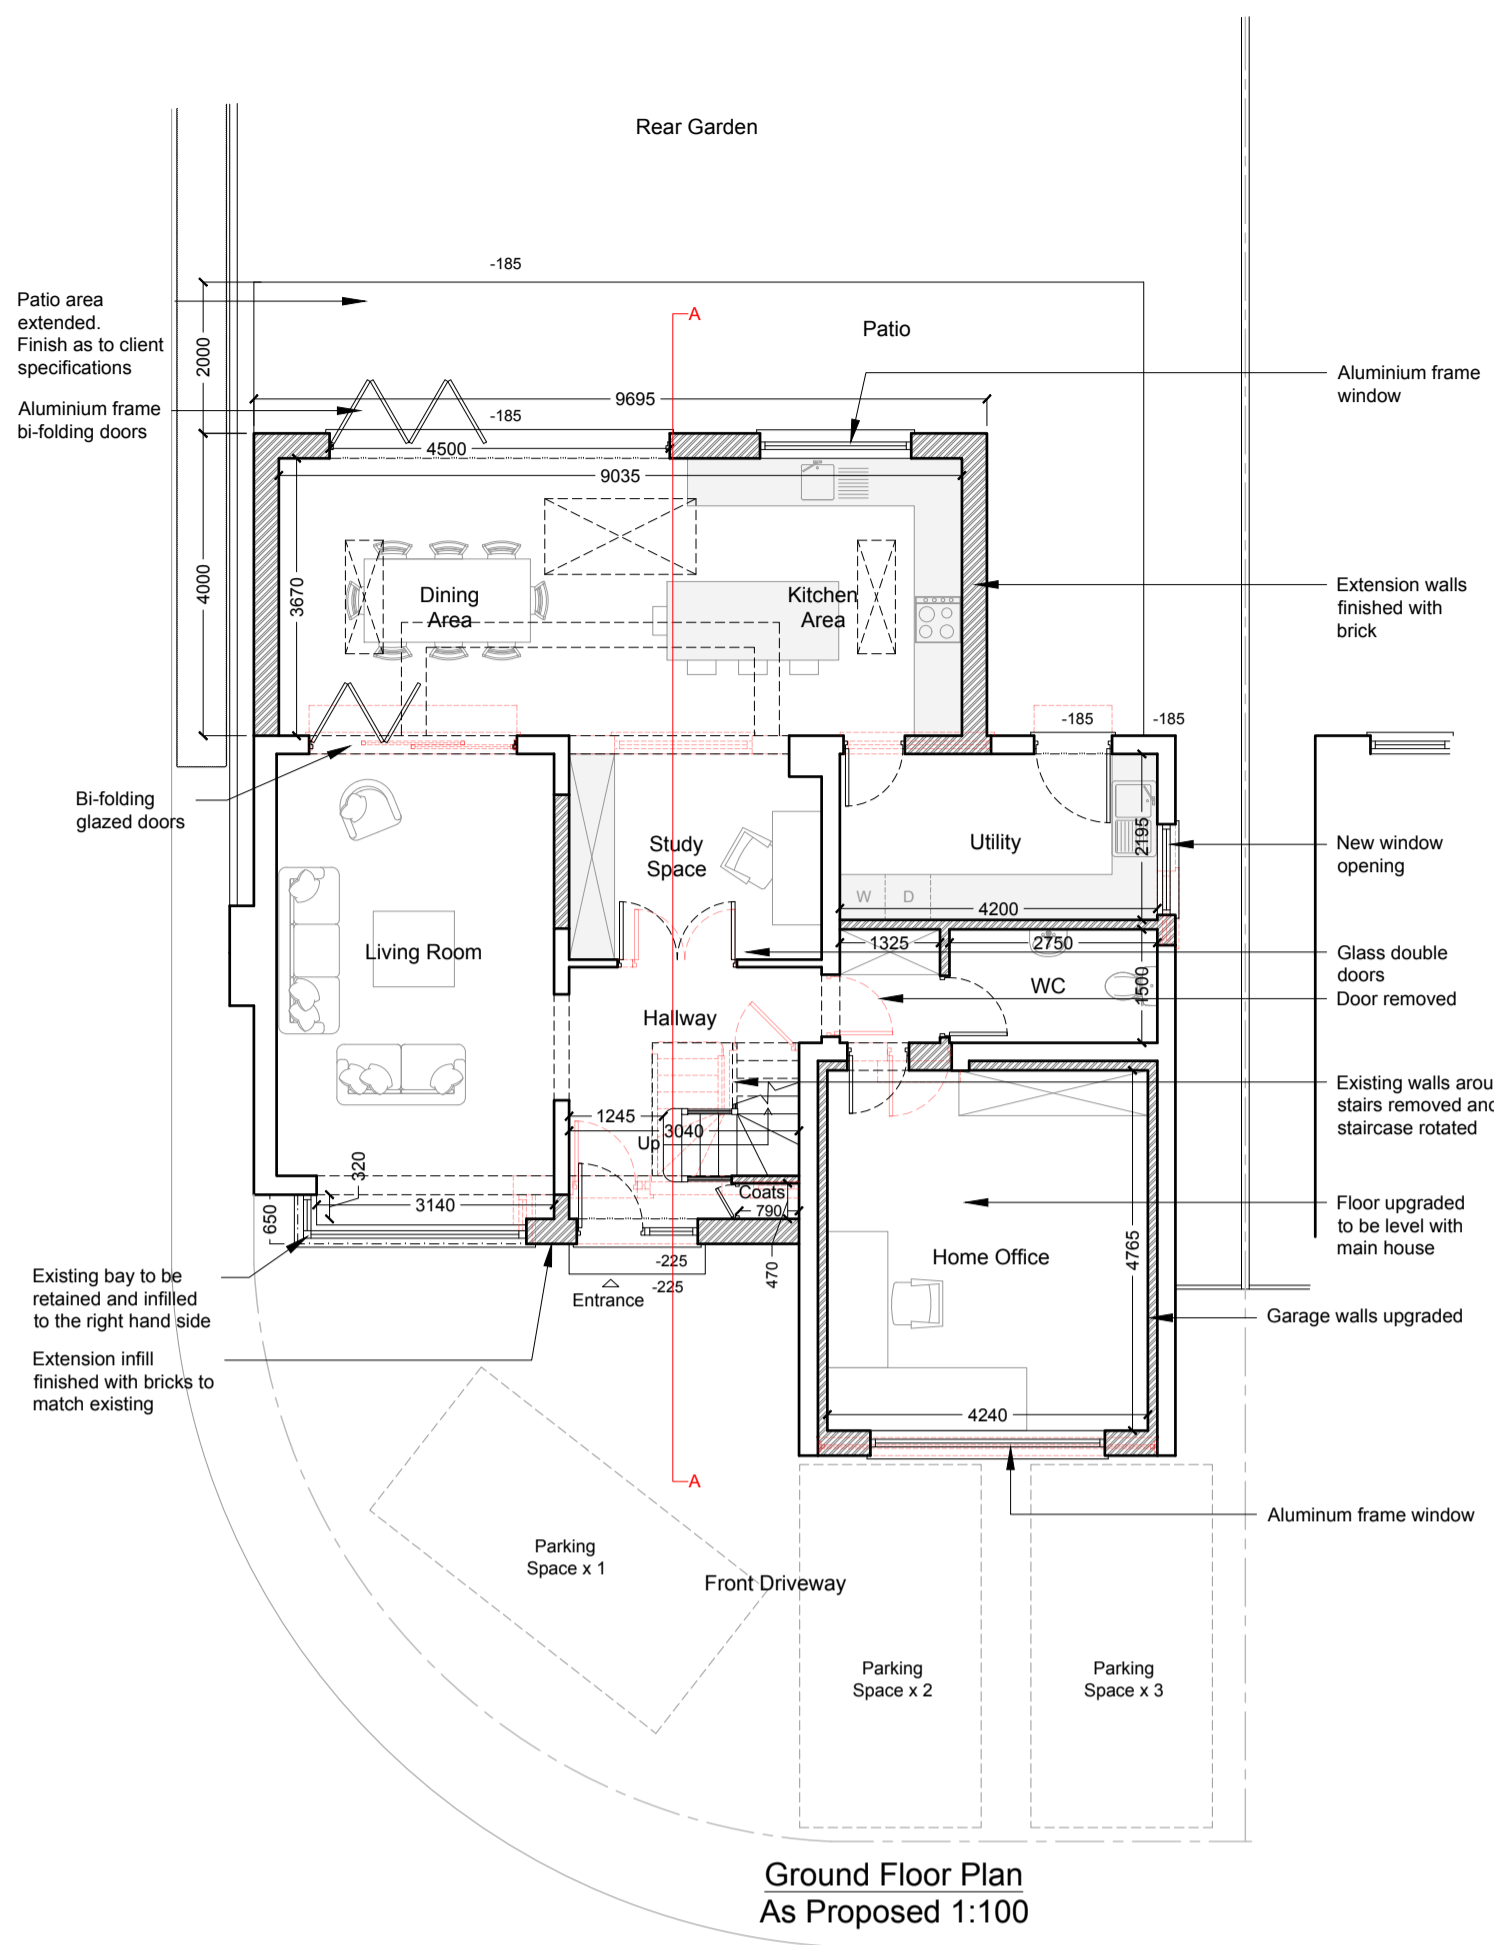

**Inspiration Images**



- Brick extension
- Powder coated aluminium bi-folding doors

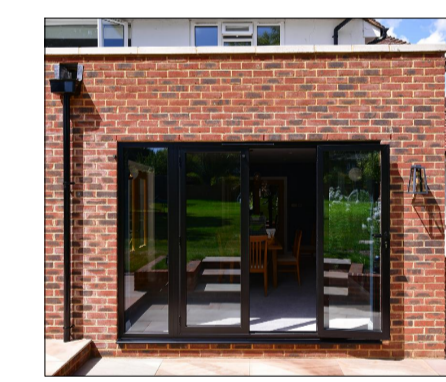

- Brick parapet with coping stone
- Powder coated aluminium doors
- Aluminium rainwater pipes and hoppers

