


© Copyright Studio RHL.

This drawing is prepared solely for design and planning submission purposes. It is not intended or suitable for either Building Regulations or Construction purposes and should not be used for such. Report all discrepancies to Studio RHL immediately. All dimensions to be confirmed by the Contractor prior to commencement of the works.


Revisions	Date

Client	Mr. Toiraku 52 Heronsgate Road Chorleywood WD3 5BB
Project	Proposed additional seating and creation of storage space at 52 Heronsgate Road Chorleywood WD3 5BB
Date	November 2020
Drawn	Location Plan

STUDIO RHL	
Suite 130, 186 St Albans Road, Watford Herts W24 4AS Telephone: 01923 586179 Mobile: 0781 2528142 e-mail: hello@studiorhl.com	
Date	November 2020
Project No	472/20
Scale	1:1250@A4
Drawn	PL-000

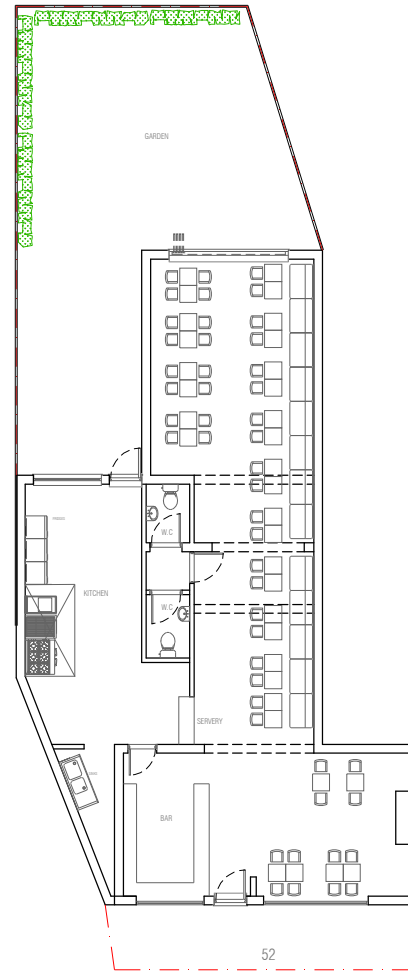

HERONSGATE ROAD

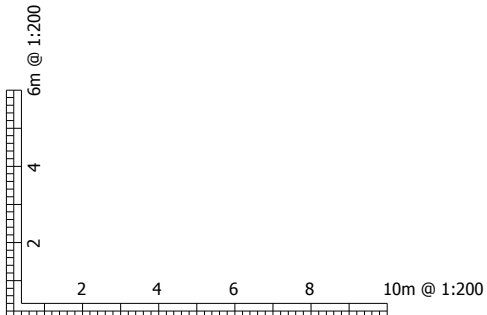


© Copyright Studio RHL
 This drawing is prepared solely for design and planning submission purposes.
 It is not intended or suitable for either Building Regulations or Construction purposes
 and should not be used for such.
 Report all discrepancies to Studio RHL immediately.
 All dimensions to be confirmed by the Contractor prior to commencement of the works.


Revisions		

Client:	Mr. Totraku 52 Heronsgate Road Chorleywood WD3 5BB
Project:	Proposed additional seating & creation of storage space at 52 Heronsgate Road Chorleywood WD3 5BB
Drawing:	Block Plan

STUDIO RHL	
Suite 130, 186 St Albans's Road, Watford, Herts WD24 4AS <small>telephone: 01923 590179 mobile: 0781 2508142 e-mail: hello@studiohrl.com</small>	
Date:	November 2020
Scale:	1:200@A3
Project No:	572/20
Drawing No:	PL- 001

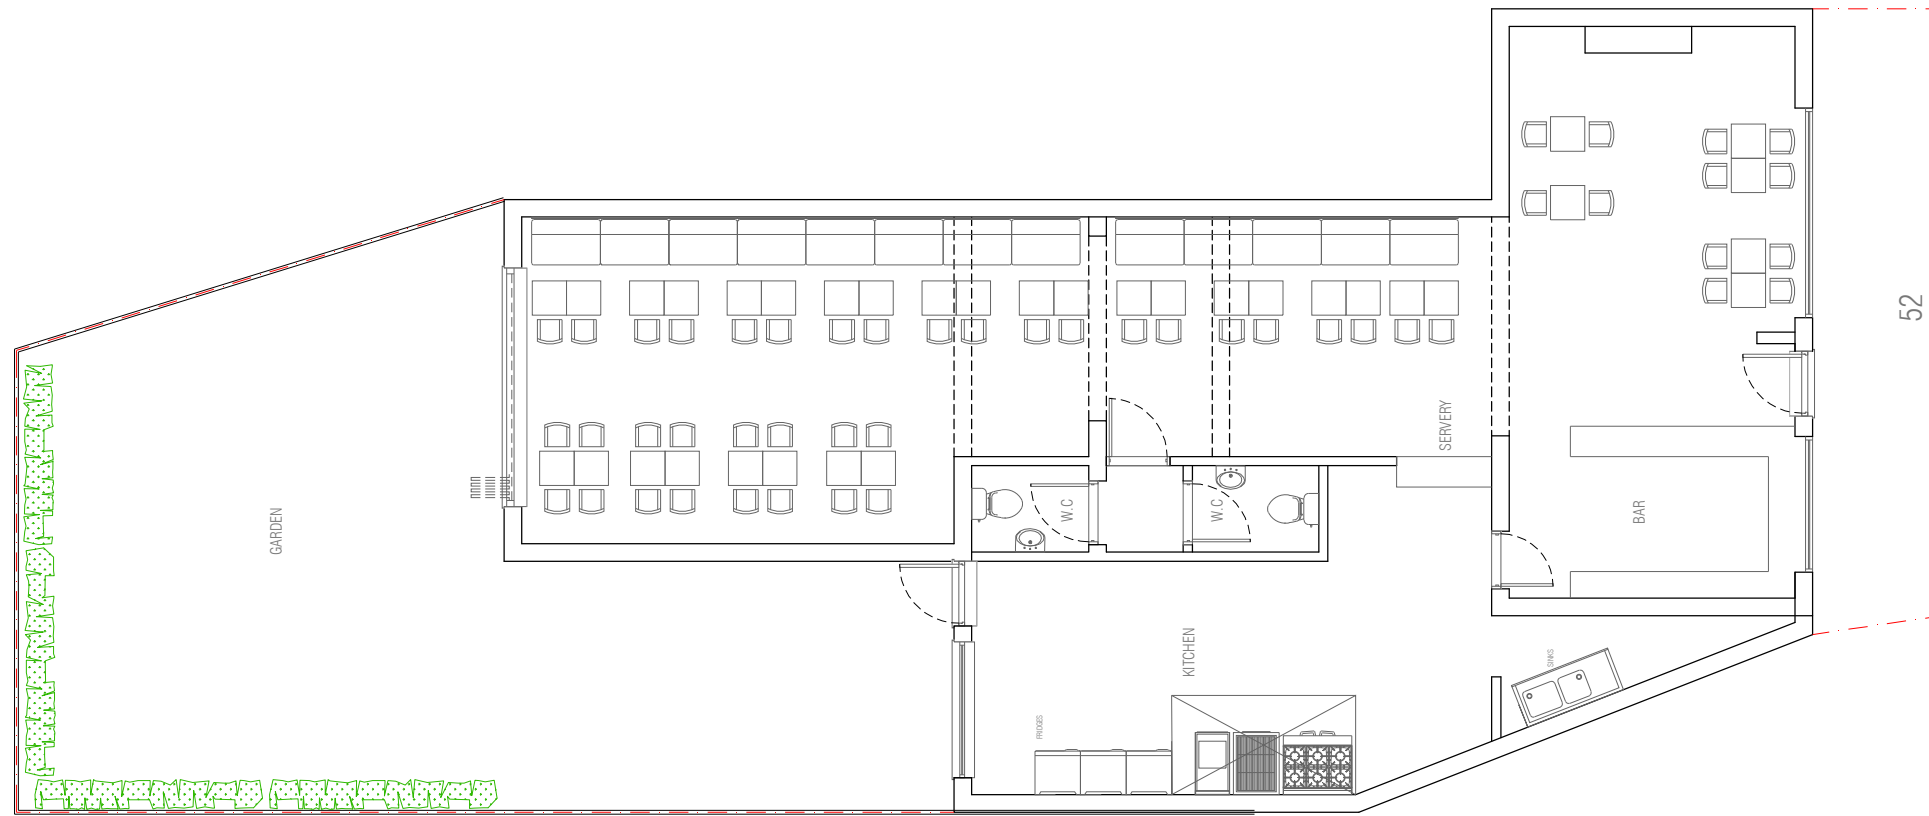


HERONSGATE ROAD

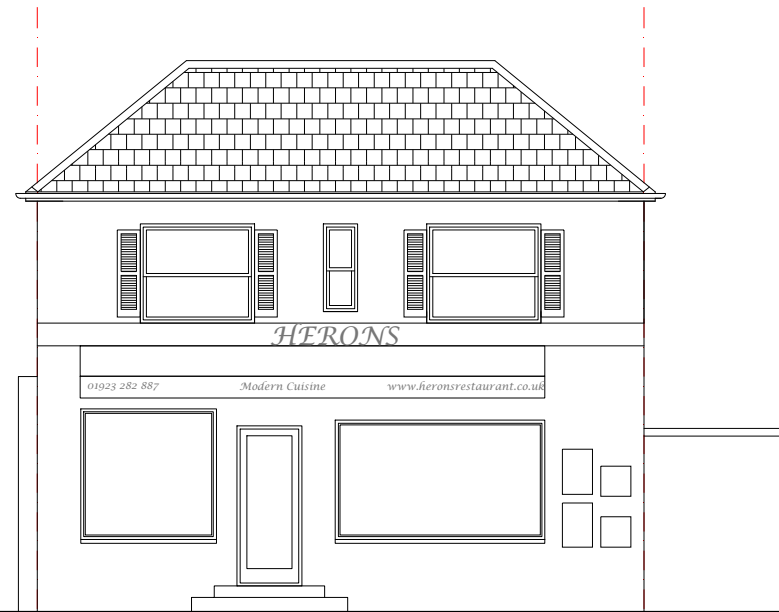

52

HERONSGATE ROAD

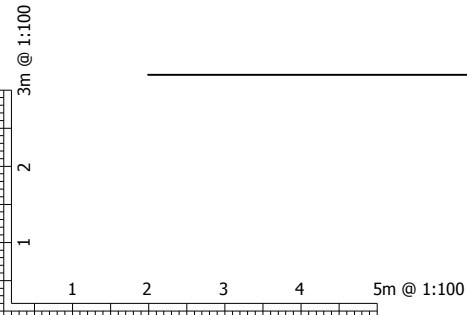


© Copyright Studio RHL.
 This drawing is prepared solely for design and planning submission purposes.
 It is not intended or suitable for either Building Regulations or Construction purposes
 and should not be used for such.
 Report all discrepancies to Studio RHL immediately.
 All dimensions to be confirmed by the Contractor prior to commencement of the works.

Revisions		


Client: Mr. Totraku 52 Heronsgate Road Chorleywood WD3 5BB
Project: Proposed additional seating & creation of storage space at 52 Heronsgate Road Chorleywood WD3 5BB
Drawing: Existing Ground Floor plan & Front elevation

STUDIO RHL	
Suite 130, 186 St Albans's Road, Watford, Herts WD24 4AS <small>telephone: 01923 590179 mobile: 0781 2508142 e-mail: hello@studiohrl.com</small>	
Date: November 2020	Project No: 472/20
Scale: 1:100@A3	Drawing No: PL- 003

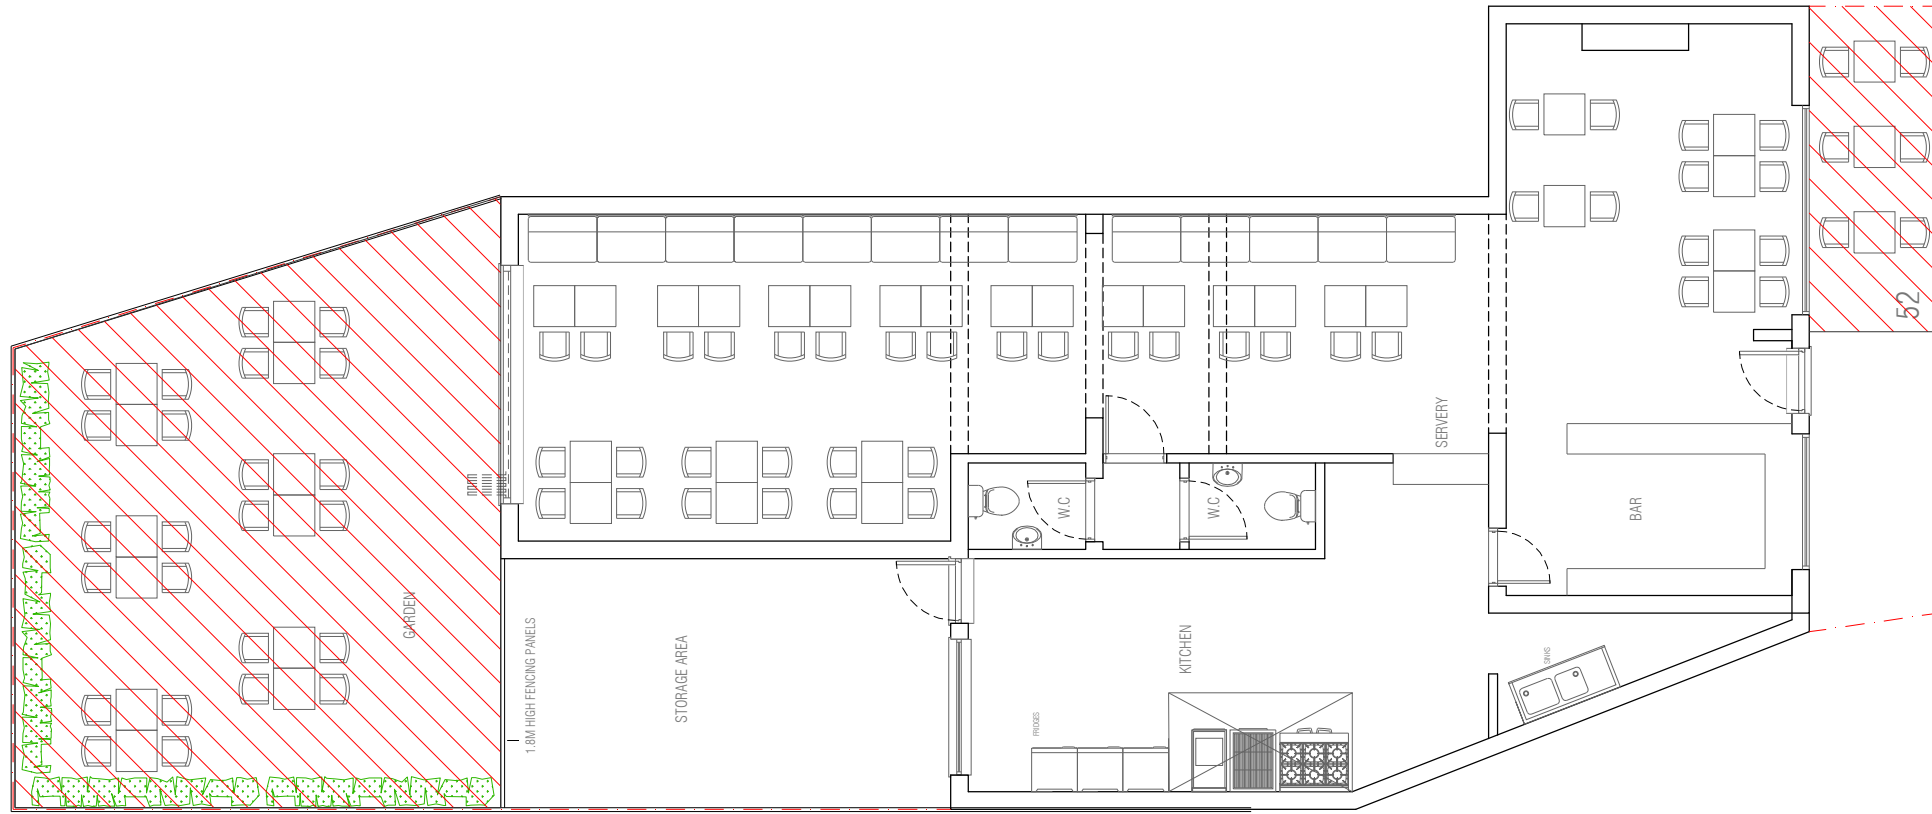

HERONSGATE ROAD

SEATING AREAS SHOWN HATCHED

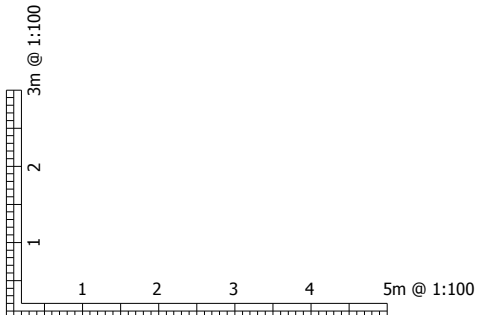

© Copyright Studio RHL
 This drawing is prepared solely for design and planning submission purposes.
 It is not intended or suitable for either Building Regulations or Construction purposes
 and should not be used for such.
 Report all discrepancies to Studio RHL immediately.
 All dimensions to be confirmed by the Contractor prior to commencement of the works.

Revisions	
A	07.02.2021 Seating areas shown hatched, tables to frontage removed

Client:
 Mr. Totraku
 52 Heronsgate Road
 Chorleywood WD3 5BB

Project:
 Proposed additional seating & creation of storage space at
 52 Heronsgate Road
 Chorleywood WD3 5BB

Drawing:
 Site Plan


STUDIO RHL
 Suite 130, 186 St Albans's Road, Watford, Herts WD24 4AS
 telephone: 01923 590179
 mobile: 0781 2508142
 e-mail: hello@studiohrl.com

Date:
 November 2020

Project No:
 572/20

Scale:
 1:100@A3


Drawing No:
 PL- 002A

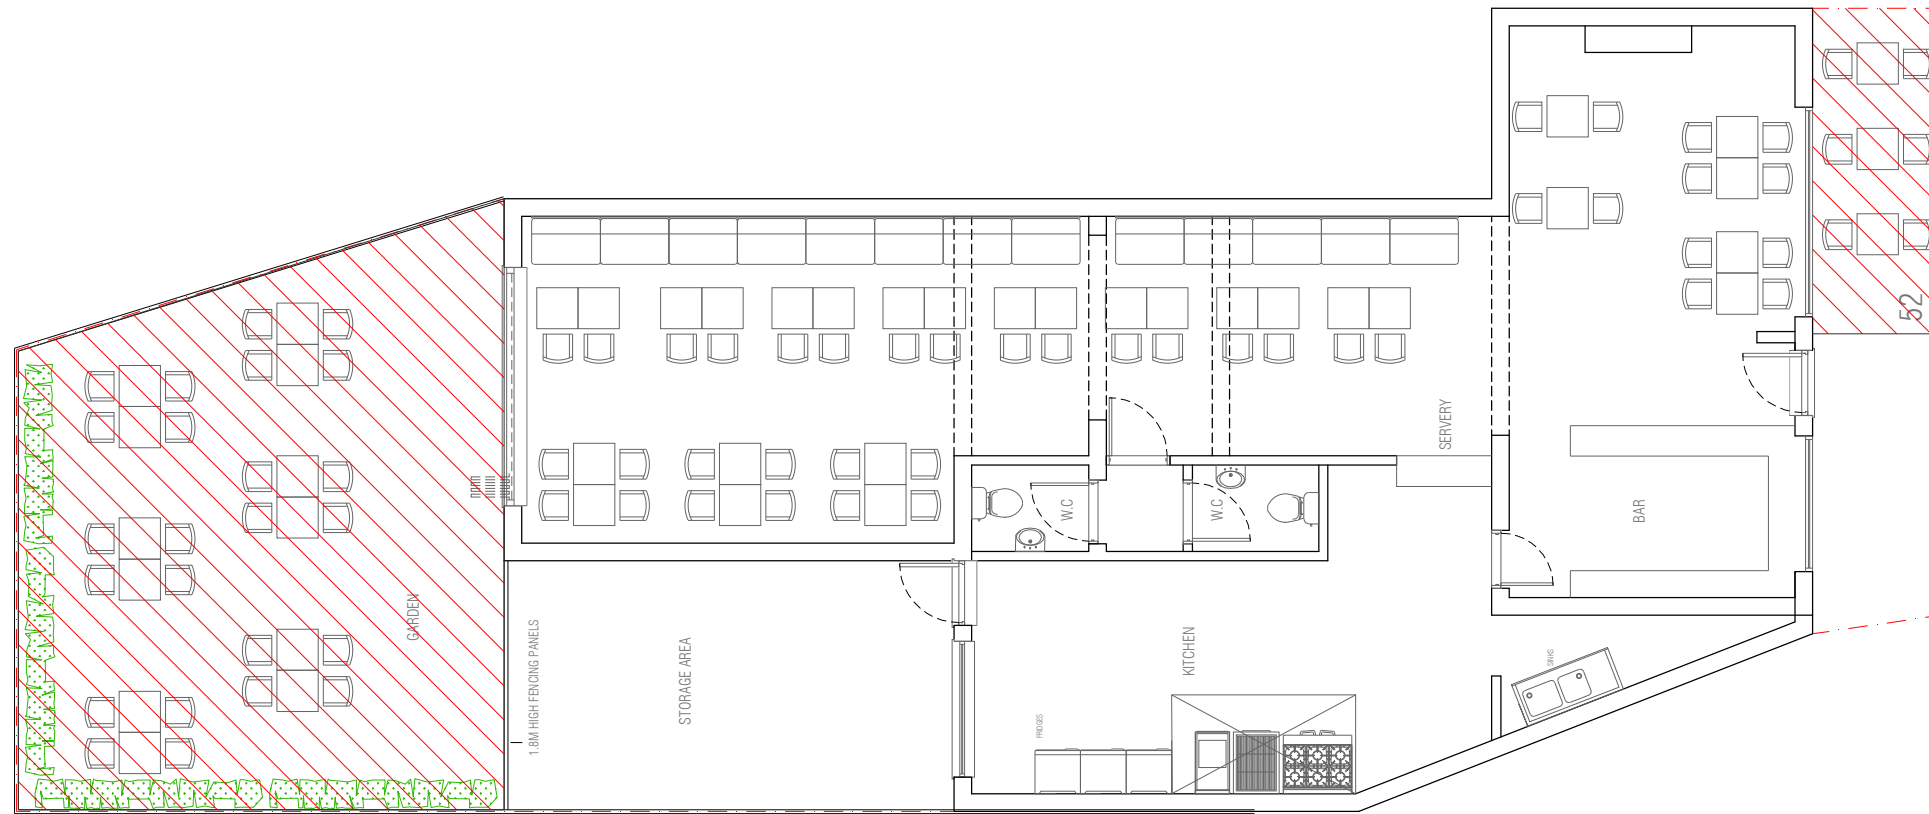

HERONSGATE ROAD



HERONSGATE ROAD

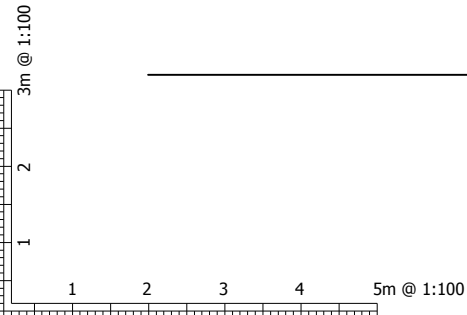

© Copyright Studio RHL
 This drawing is prepared solely for design and planning submission purposes.
 It is not intended or suitable for either Building Regulations or Construction purposes
 and should not be used for such.
 Report all discrepancies to Studio RHL immediately.
 All dimensions to be confirmed by the Contractor prior to commencement of the works.

Revisions	
A	07.02.2021 Seating areas shown hatched, tables to frontage removed

Client:
 Mr. Totraku
 52 Heronsgate Road
 Chorleywood WD3 5BB

Project:
 Proposed additional seating & creation of storage space at
 52 Heronsgate Road
 Chorleywood WD3 5BB

Drawing:
 Proposed Ground floor plan & Front
 elevation

STUDIO RHL
 Suite 130, 186 St Albans's Road, Watford, Herts WD24 4AS
 telephone: 01923 590179
 mobile: 0781 2508142
 e-mail: hello@studiohrl.com

Date:
 November 2020

Scale:
 1:100@A3

Project No:
 572/20

Drawing No:
 PL- 004A