



Block Plan (Existing with Landscape)

Site Plan

Proposal on Site with Landscape

Rev	Date	Comments
A	05/01/2022	Amendments according to planning officer's email dating 30 Dec 2021
B	23/02/2022	Amendments as requested

Site Address:	Title:	Drawn By:	VP
14, Westbury Road, Northwood, HA6 3BT	Block and Location Plans	Job Ref:	20083V
		Date:	Feb 2022
		Drawing No.	PL - 07 Rev B
Scale:	1:500, 1:1250	Paper Size:	A3




**V - Design**

Dimensions to be verified on site  
DO NOT SCALE FROM THIS DRAWING.  
Any areas indicated on this drawing are for guidance only.  
No responsibility is taken for their accuracy.

This drawing is the property of **V-DESIGN CAD Services Ltd** Copyright is reserved by them and the drawing is issued on the condition that it is not copied, reproduced, retained or disclosed to any unauthorized person, either wholly or in part without the consent in writing of **V-DESIGN CAD Services Ltd**

Email: vishal.p@vdesigncad.co.uk Mobile: 07971083395

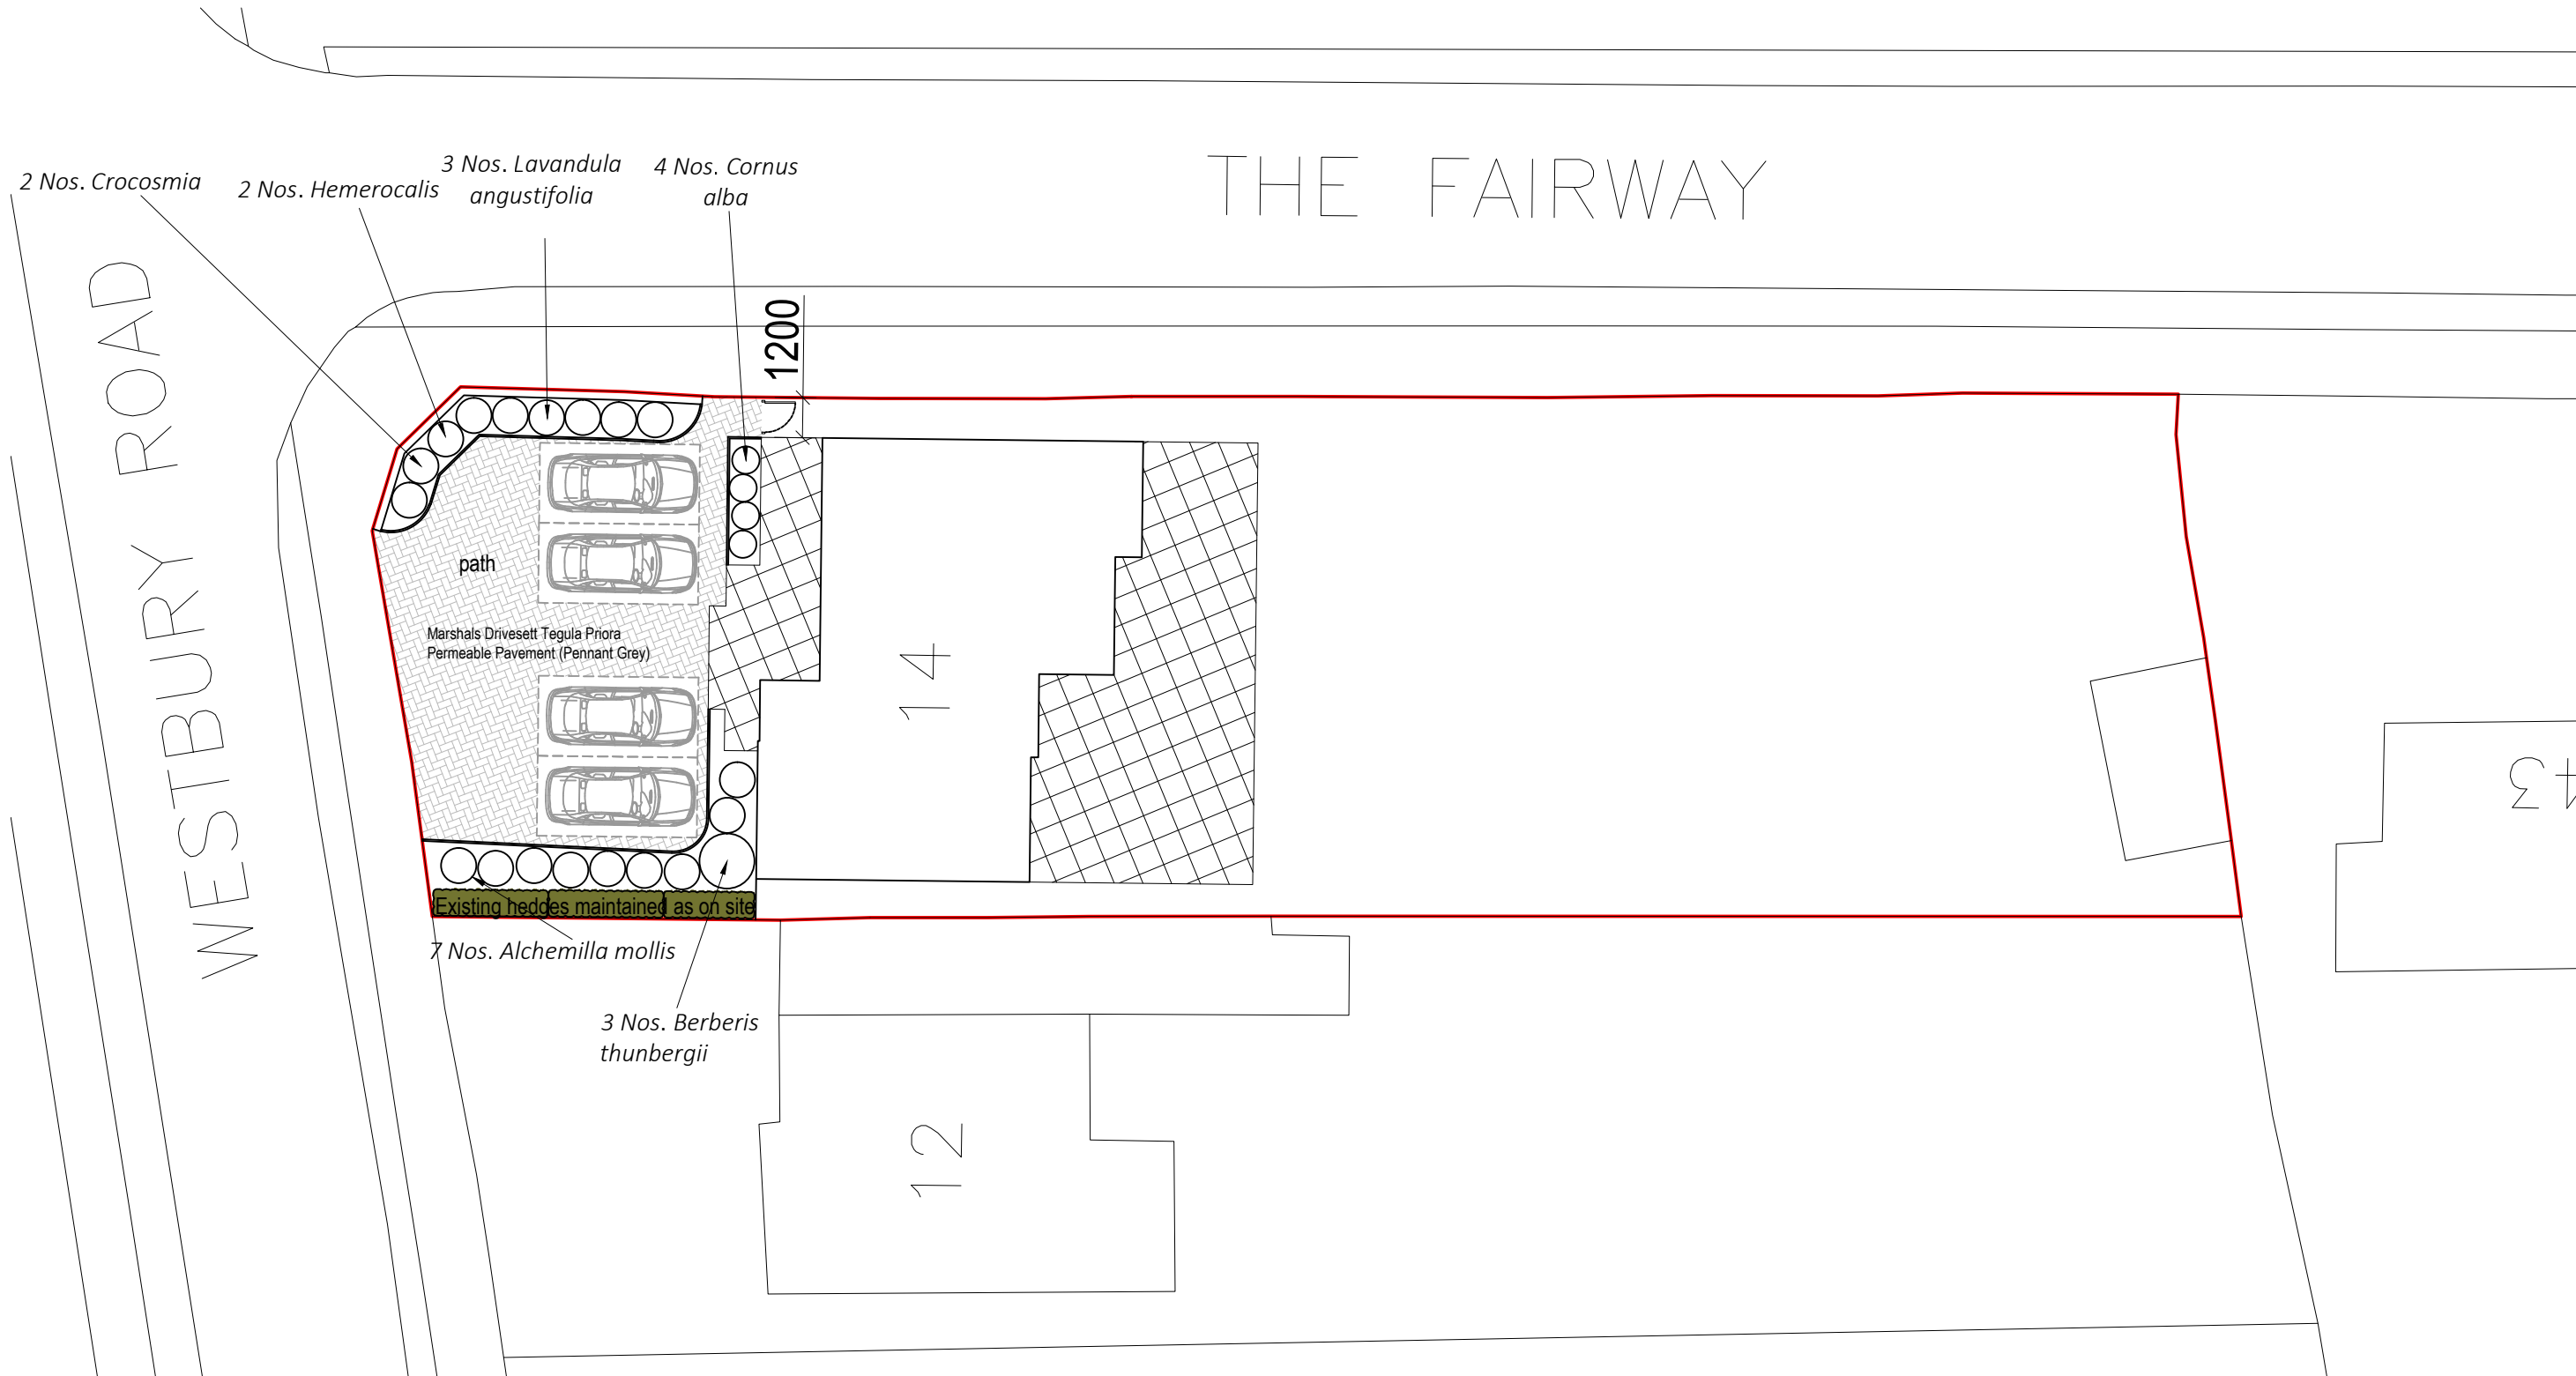


Proposed Site Plan




Marshals Drivesett Tegula Priora  
Permeable Pavement (Pennant Grey)

Proposed Plants Schedule:

- 1) Berberis thunbergii 'Atropurpurea' x3
- 2) Cornus alba 'Sibirica' x4
- 3) Lavandula angustifolia 'Munstead' x5
- 4) Alchemilla mollis x7
- 5) Hemerocalis x2
- 6) Crocosmia 'Lucifer' x2

 <div><div>Dimensions to be verified on site DO NOT SCALE FROM THIS DRAWING. Any areas indicated on this drawing are for guidance only. No responsibility is taken for their accuracy.</div><div>This drawing is the property of <b>V-DESIGN CAD Services Ltd</b> Copyright is reserved by them and the drawing is issued on the condition that it is not copied, reproduced, retained or disclosed to any unauthorized person, either wholly or in part without the consent in writing of <b>V-DESIGN CAD Services Ltd</b></div><div>Email: vishal.p@vdesigncad.co.uk Mobile: 07971083395</div></div>	Site Address:		Title:		Drawn By: VP	
	14, Westbury Road, Northwood, HA6 3BT		Proposed Site Plan		Job Ref: 20083V	
	Scale:	1:200	Paper Size:	A3	Date:	Feb 2022
					Drawing No.	PL - 10

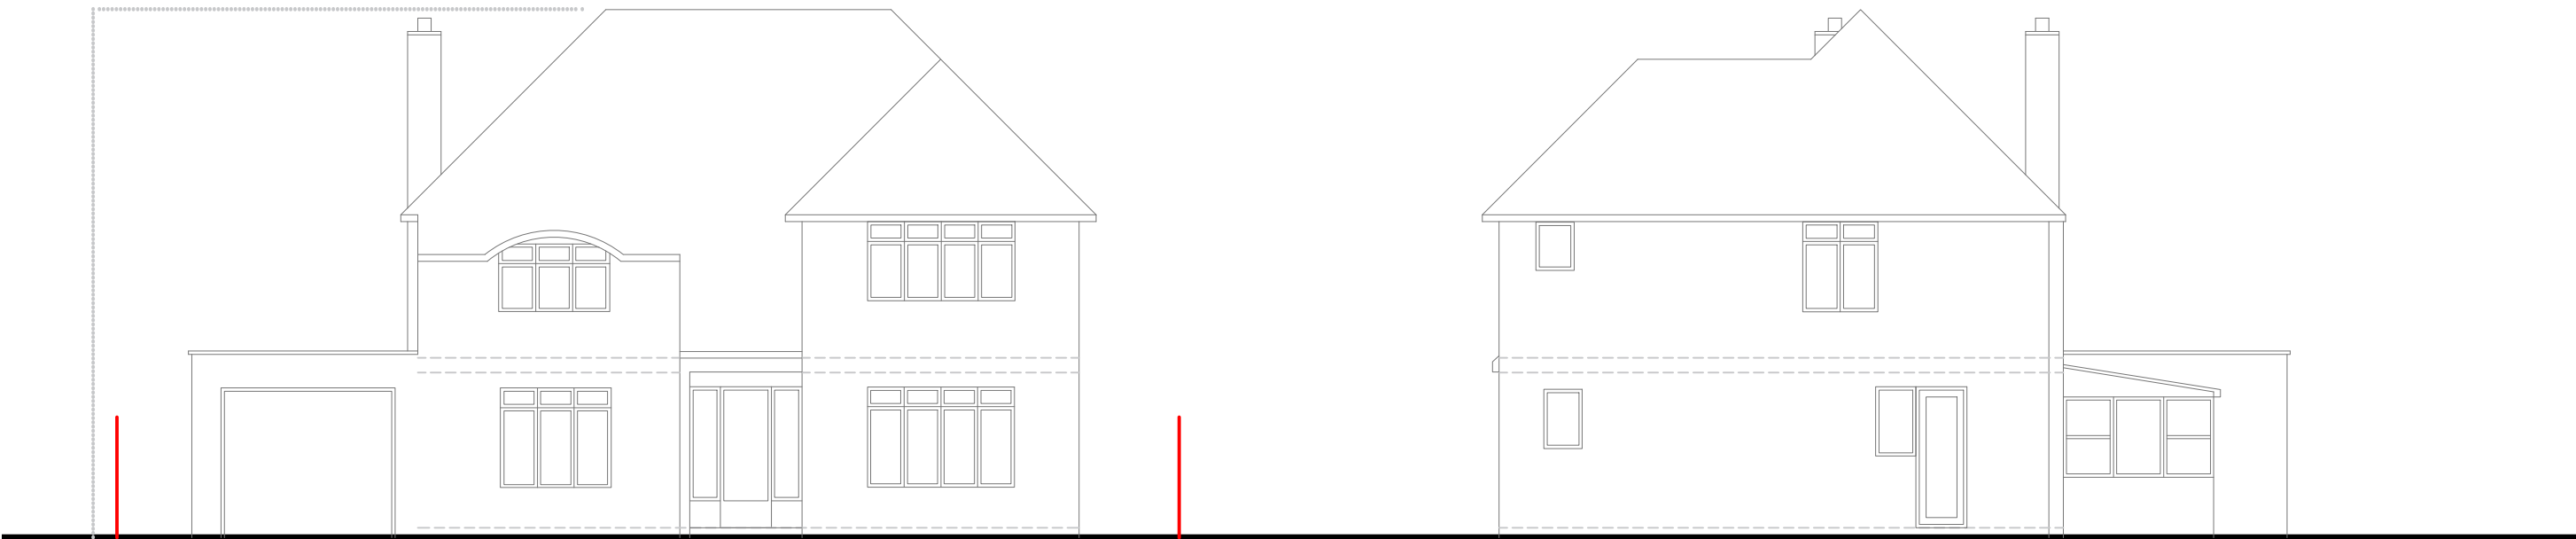


Front Elevation



Side Elevation




Side Elevation

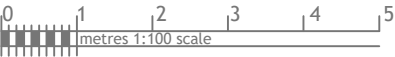

Rear Elevation



Rev Date Comments

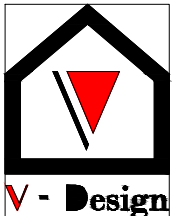

Dimensions to be verified on site  
DO NOT SCALE FROM THIS DRAWING.  
Any areas indicated on this drawing are for guidance only.  
No responsibility is taken for their accuracy.

This drawing is the property of **V-DESIGN CAD Services Ltd** Copyright is reserved by them and the drawing is issued on the condition that it is not copied, reproduced, retained or disclosed to any unauthorized person, either wholly or in part without the consent in writing of **V-DESIGN CAD Services Ltd**

Email: vishal.p@vdesigncad.co.uk Mobile: 07971083395

Site Address:

14, Westbury Road,  
Northwood,  
HA6 3BT

Title:

Existing Elevations

Scale:

1:100

Paper Size:


A3

Drawn By: VP



Job Ref: 20083V

Date: Oct 2021

Drawing No. PL - 05

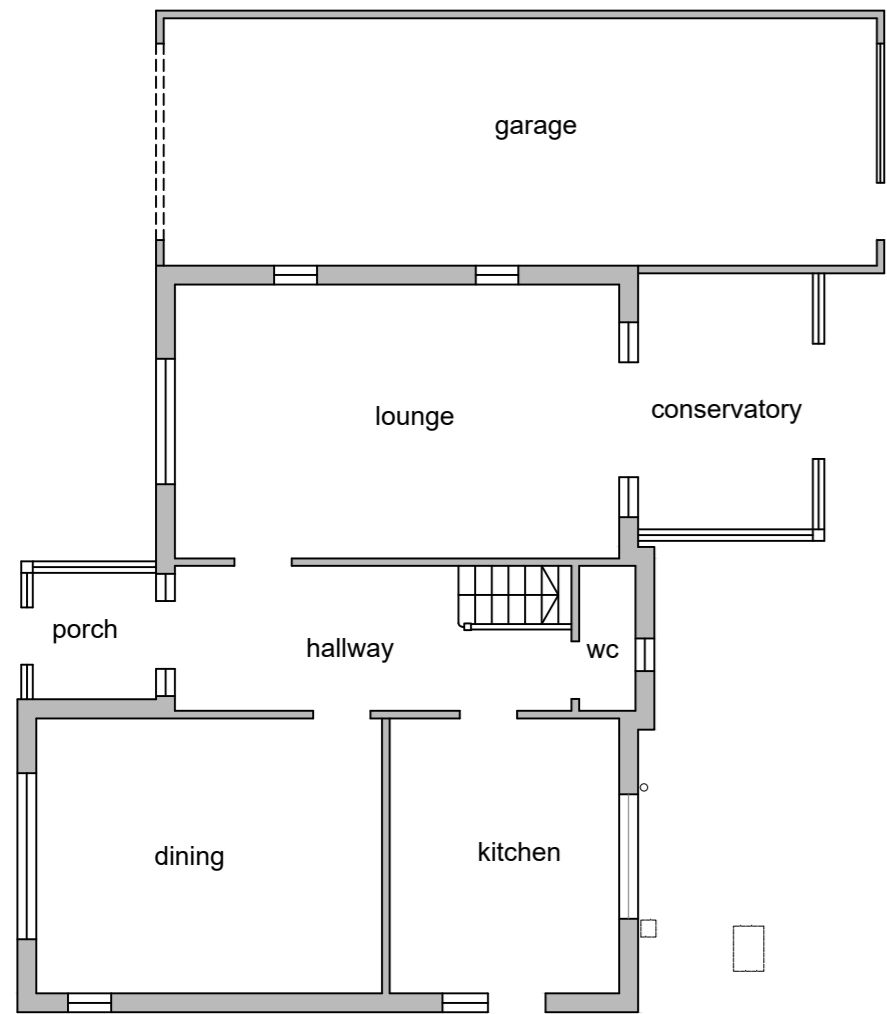

Existing Ground Floor Plan

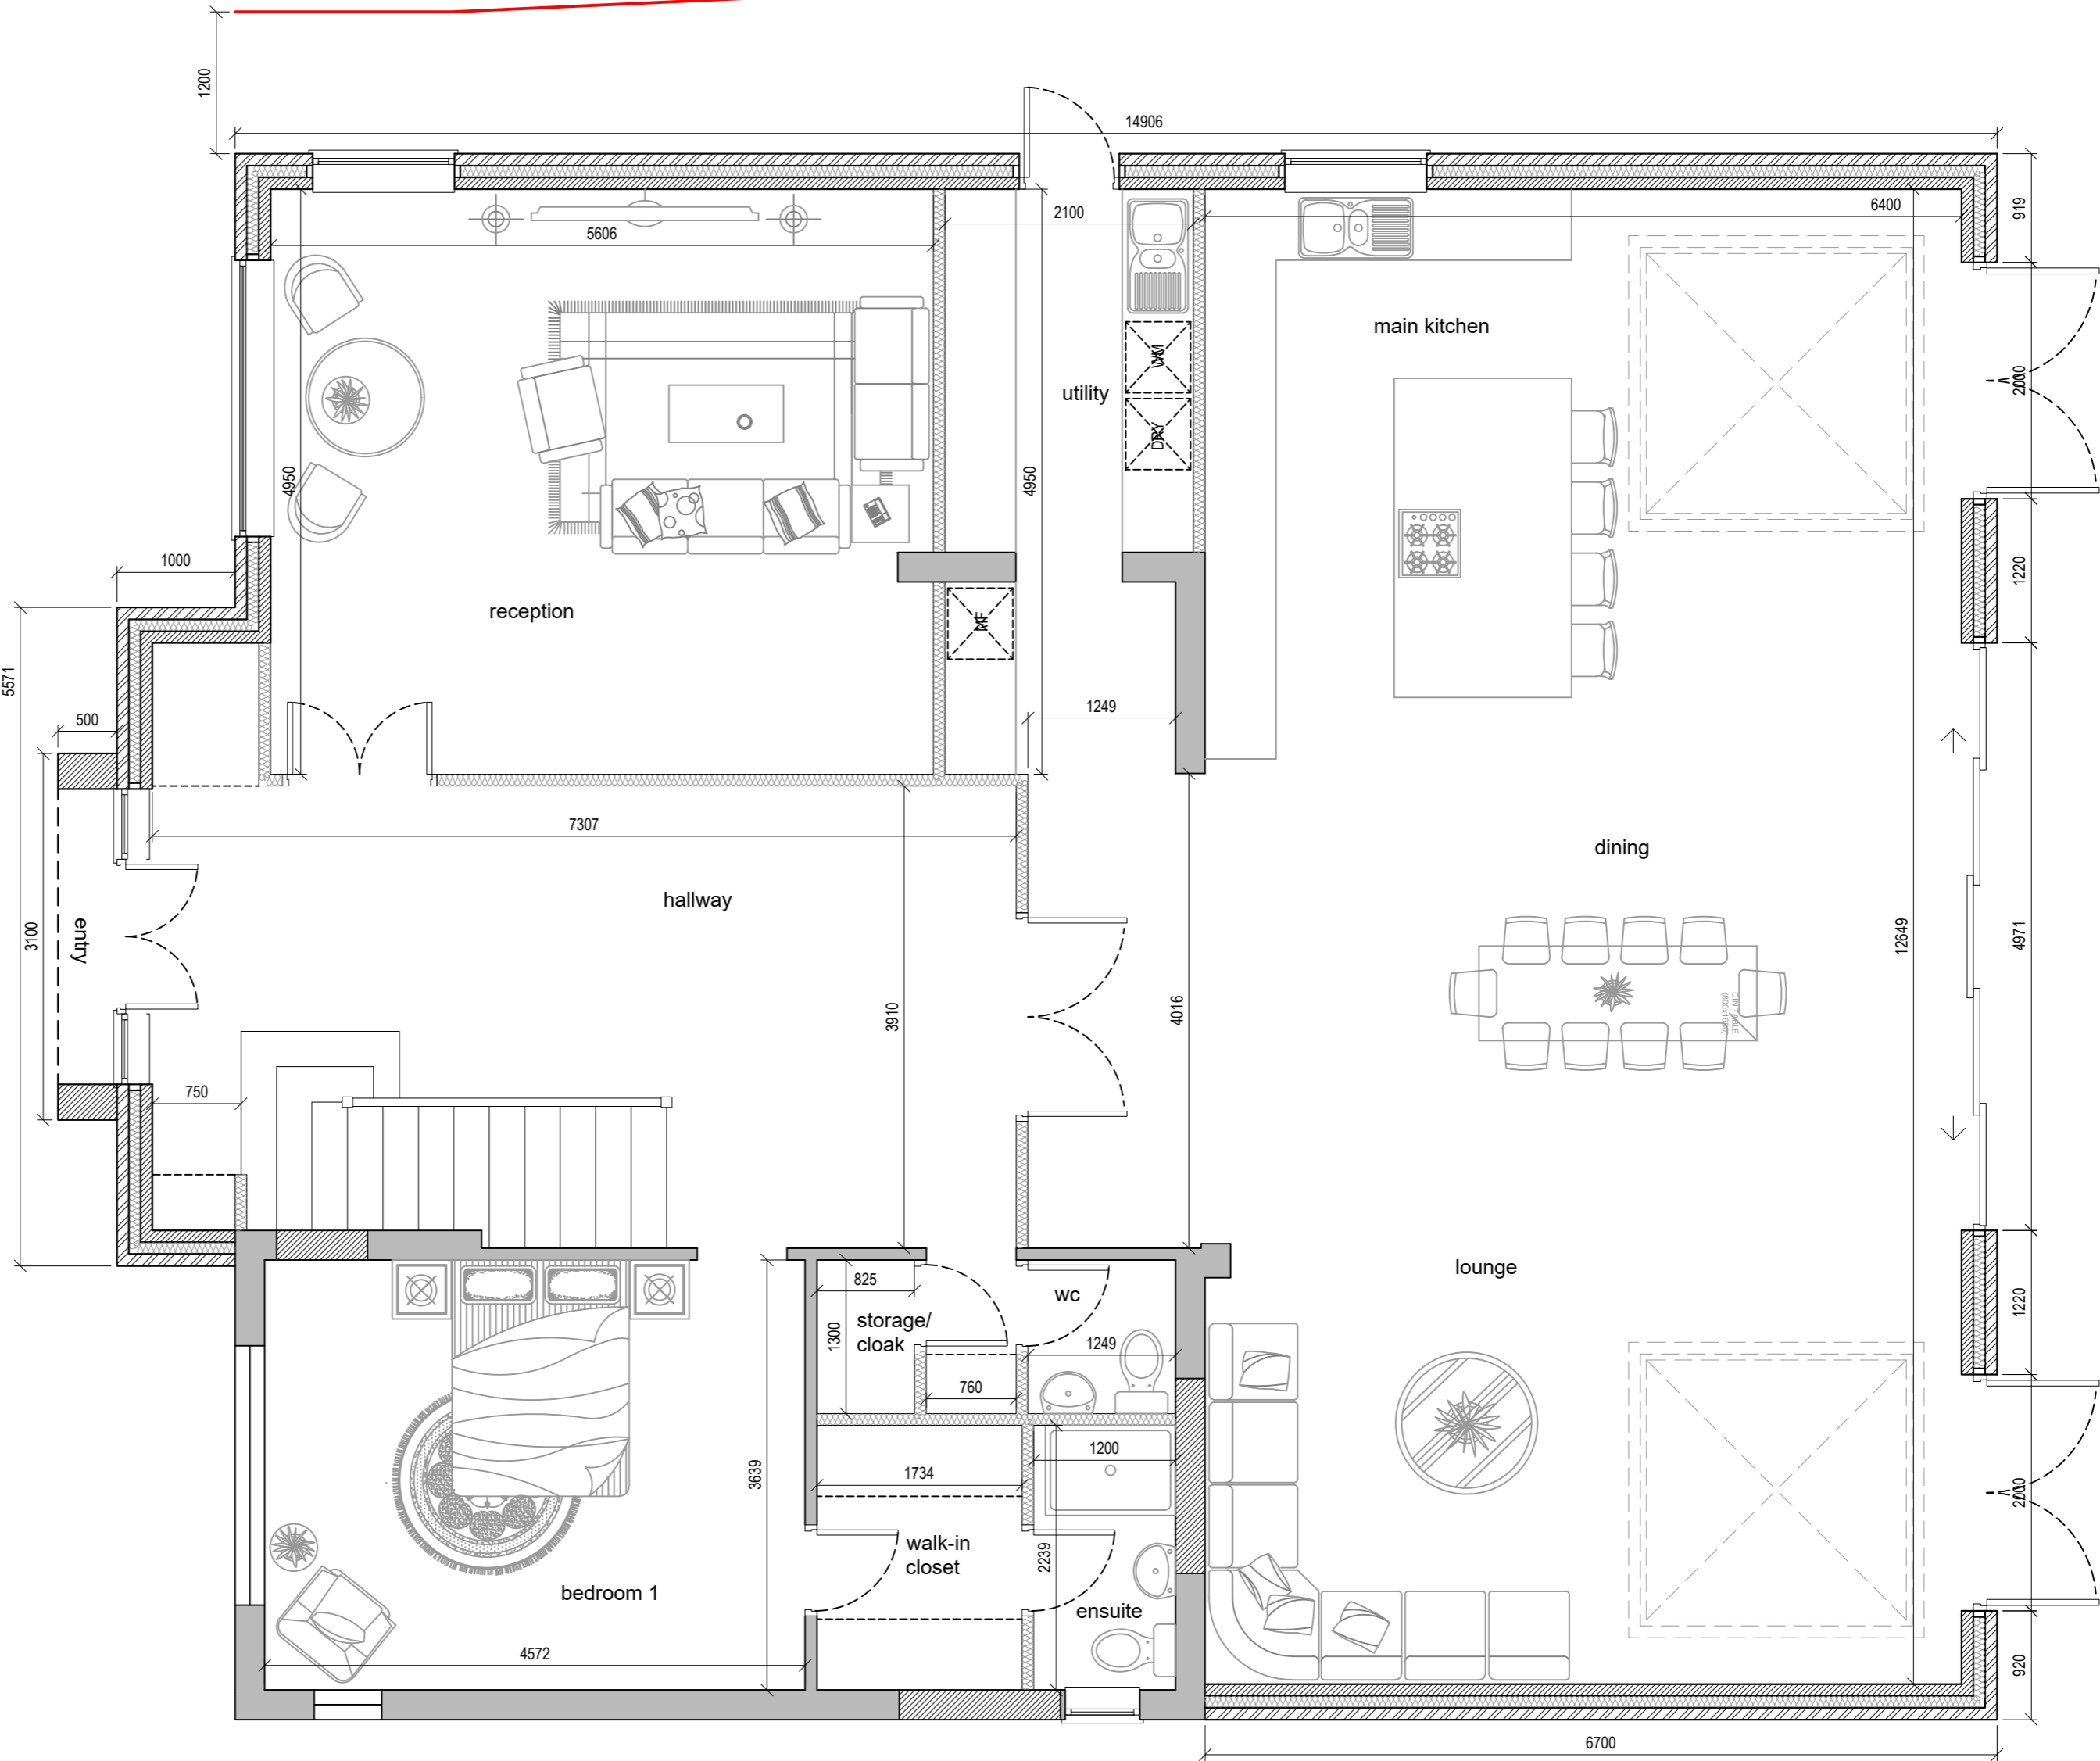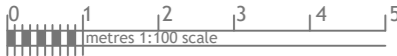

Proposed Ground Floor Plan



Dimensions to be verified on site  
DO NOT SCALE FROM THIS DRAWING.  
Any areas indicated on this drawing are for guidance only.  
No responsibility is taken for their accuracy.

This drawing is the property of **V-DESIGN CAD Services Ltd** Copyright is reserved by them and the drawing is issued on the condition that it is not copied, reproduced, retained or disclosed to any unauthorized person, either wholly or in part without the consent in writing of **V-DESIGN CAD Services Ltd**


Email: [vishal.p@vdesigncad.co.uk](mailto:vishal.p@vdesigncad.co.uk) Mobile: 07971083395

Site Address:  
14, Westbury Road,  
Northwood,  
HA6 3BT



Title:  
Existing and Proposed Ground Floor Plans

Scale: 1:100, 1:50 Paper Size: A2


Drawn By: VP  
Job Ref: 20083V  
Date: Oct 2021  
Drawing No. PL - 01

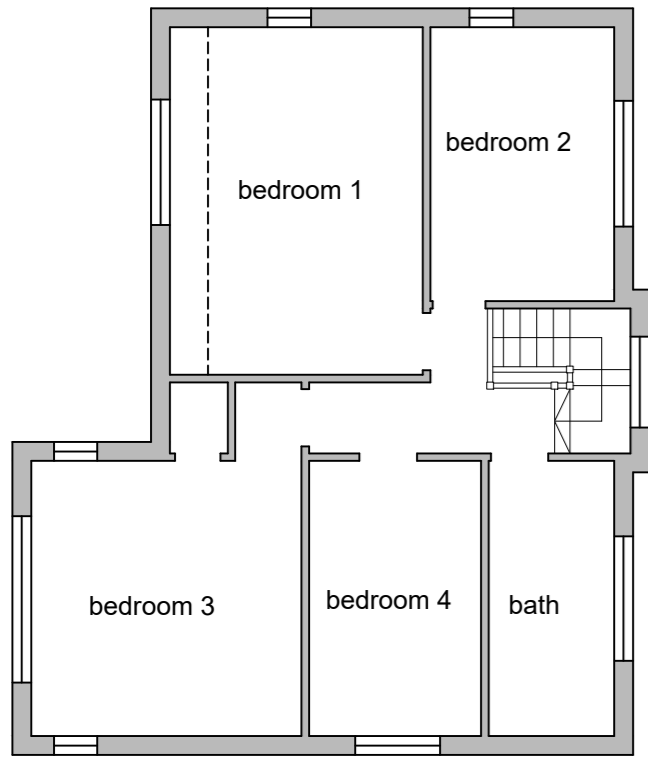

Existing First Floor Plan

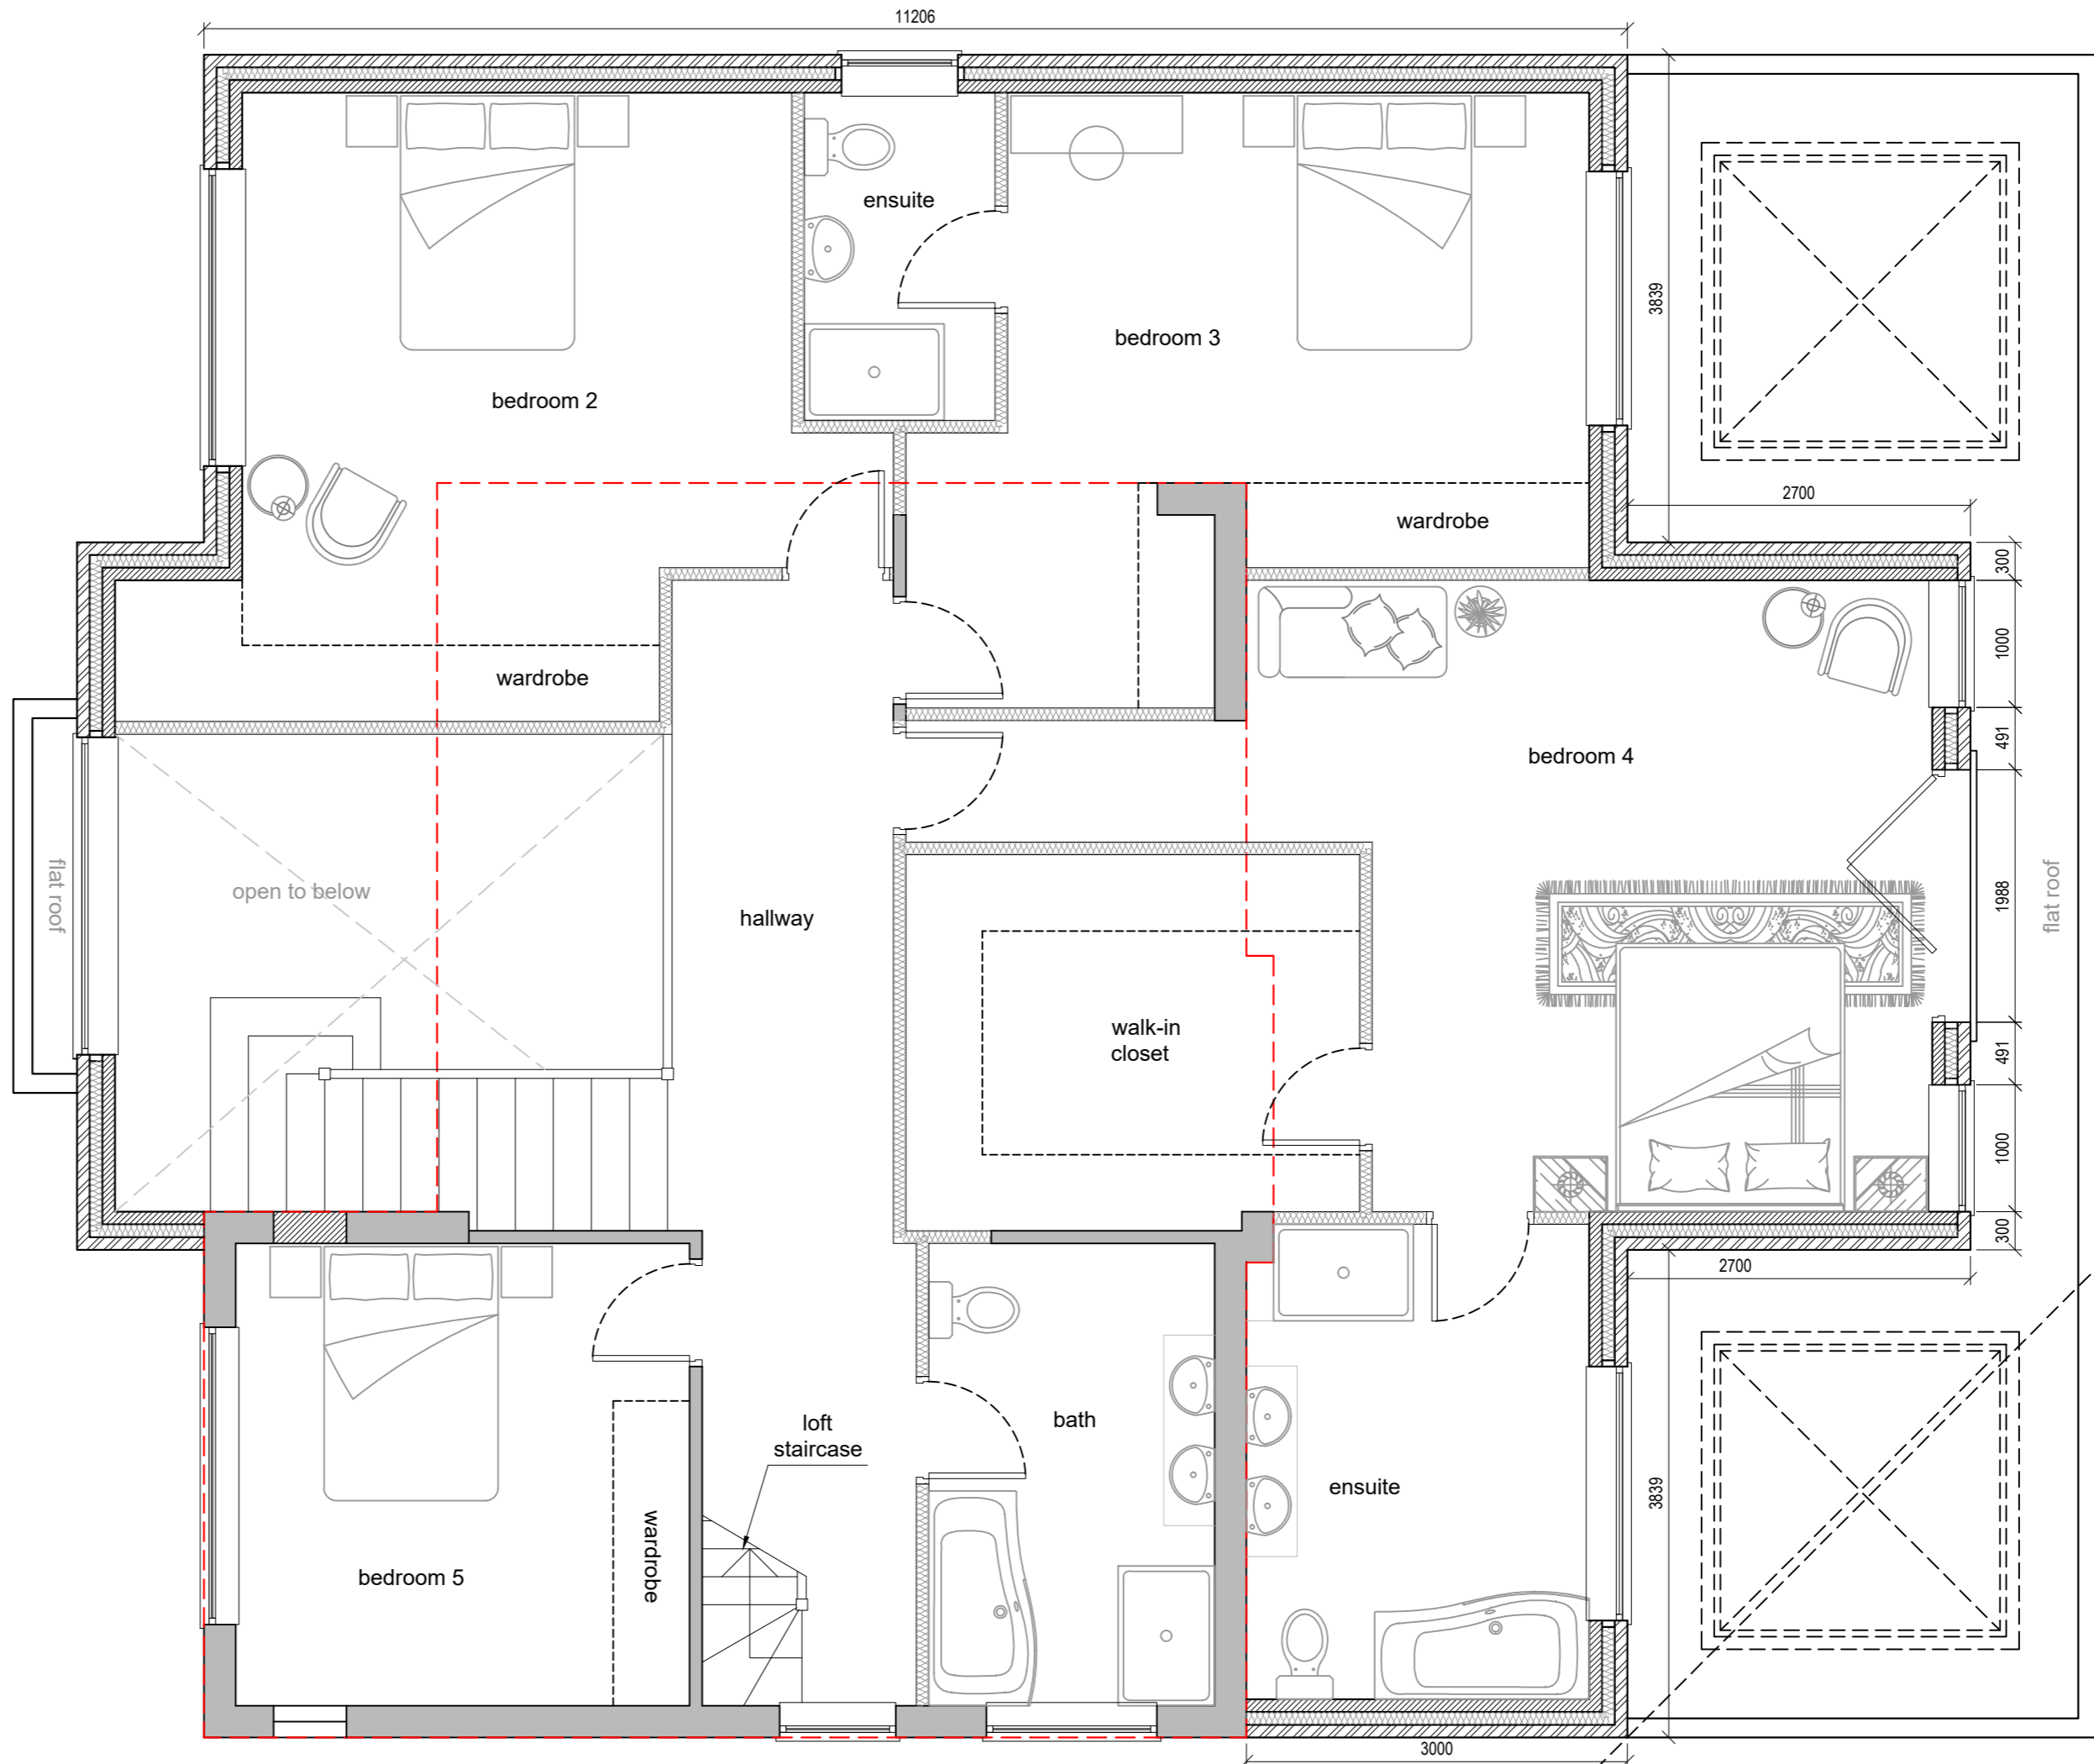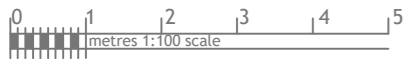

Proposed First Floor Plan

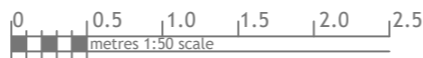

Dimensions to be verified on site  
DO NOT SCALE FROM THIS DRAWING.  
Any areas indicated on this drawing are for guidance only.  
No responsibility is taken for their accuracy.

This drawing is the property of **V-DESIGN CAD Services Ltd**. Copyright is reserved by them and the drawing is issued on the condition that it is not copied, reproduced, retained or disclosed to any unauthorized person, either wholly or in part without the consent in writing of **V-DESIGN CAD Services Ltd**.

Email: vishal.p@vdesigncad.co.uk Mobile: 07971083395



Site Address:  
14, Westbury Road,  
Northwood,  
HA6 3BT

Title:  
Existing and Proposed First Floor Plan


Scale: 1:100, 1:50 Paper Size: A2

Drawn By: VP  
Job Ref: 20083V  
Date: Jan 2022  
Drawing No. PL - 02 Rev A


Rev A Date 05/01/2022 Comments Amendments according to planning officer's email dating 30 Dec 2021

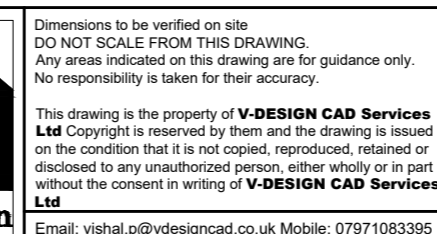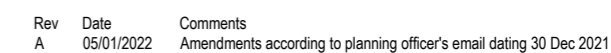

Site Address:	Title:				Drawn By:	VP
14, Westbury Road, Northwood, HA6 3BT	Proposed Loft Plan				Job Ref:	20083V
	Scale:	1:50	Paper Size:	A2	Date:	Jan 2022
					Drawing No.	PL - 03 Rev A

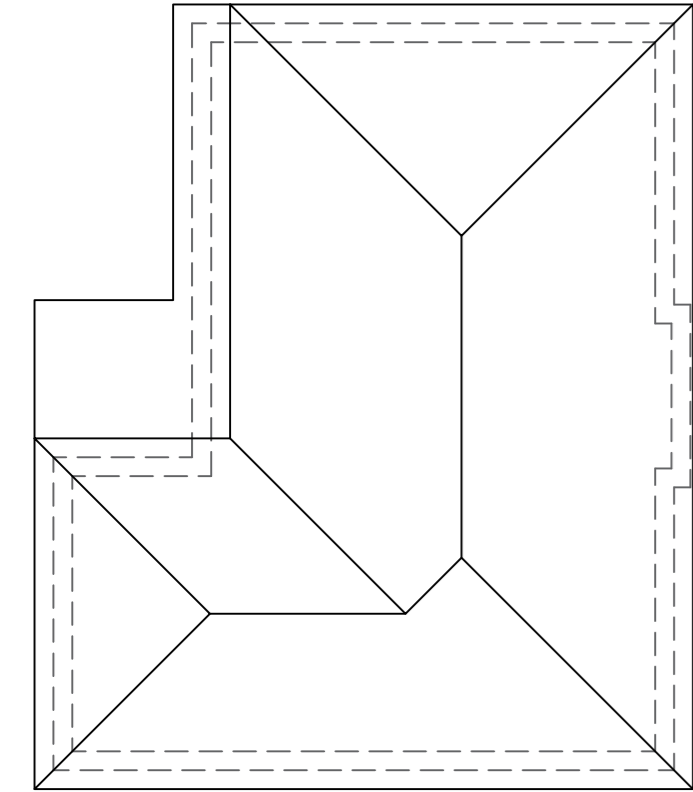

Existing Roof Plan

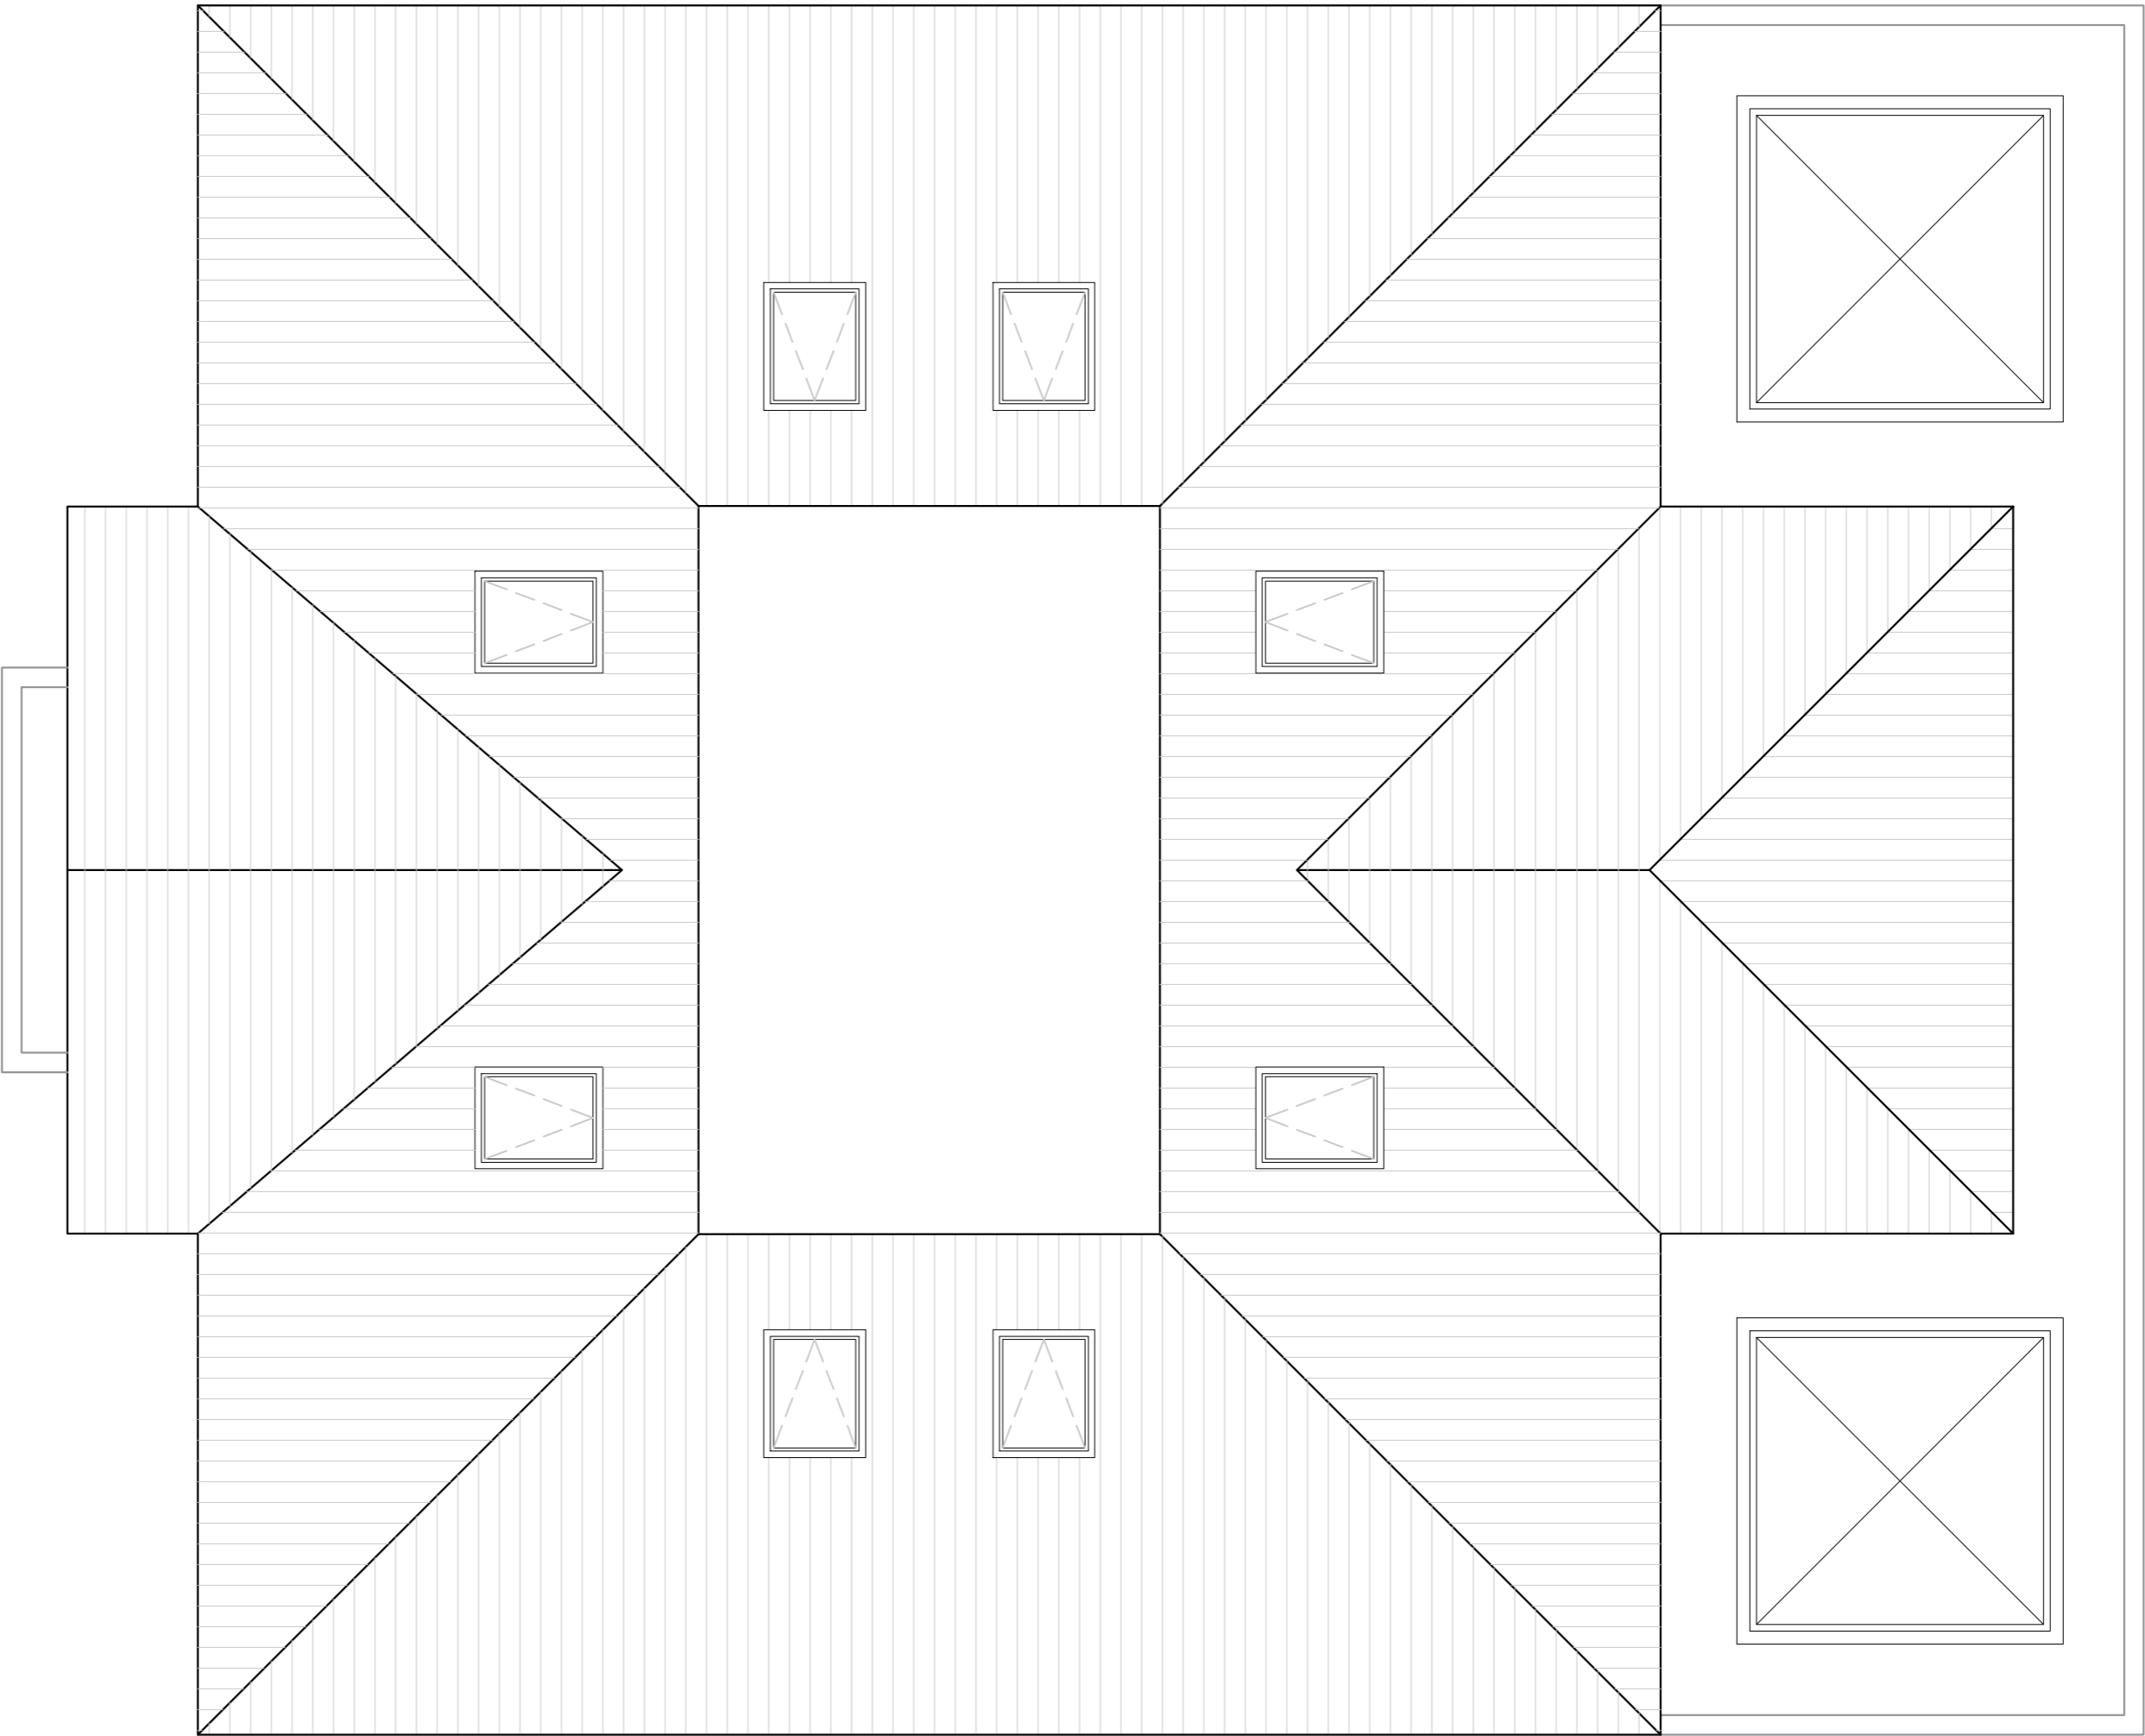

Proposed Roof Plan



Rev	Date	Comments
A	05/01/2022	Amendments according to planning officer's email dating 30 Dec 2021



Dimensions to be verified on site  
DO NOT SCALE FROM THIS DRAWING.  
Any areas indicated on this drawing are for guidance only.  
No responsibility is taken for their accuracy.


This drawing is the property of **V-DESIGN CAD Services Ltd** Copyright is reserved by them and the drawing is issued on the condition that it is not copied, reproduced, retained or disclosed to any unauthorized person, either wholly or in part without the consent in writing of **V-DESIGN CAD Services Ltd**

Email: vishal.p@vdesigncad.co.uk Mobile: 07971083395


Site Address:  
14, Westbury Road,  
Northwood,  
HA6 3BT

Title:			
Existing and Proposed Roof Plans			
Scale:		Paper Size:	
1:100, 1:50		A2	



Drawn By:	VP
Job Ref:	20083V
Date:	Jan 2022
Drawing No.	PL - 04 Rev A

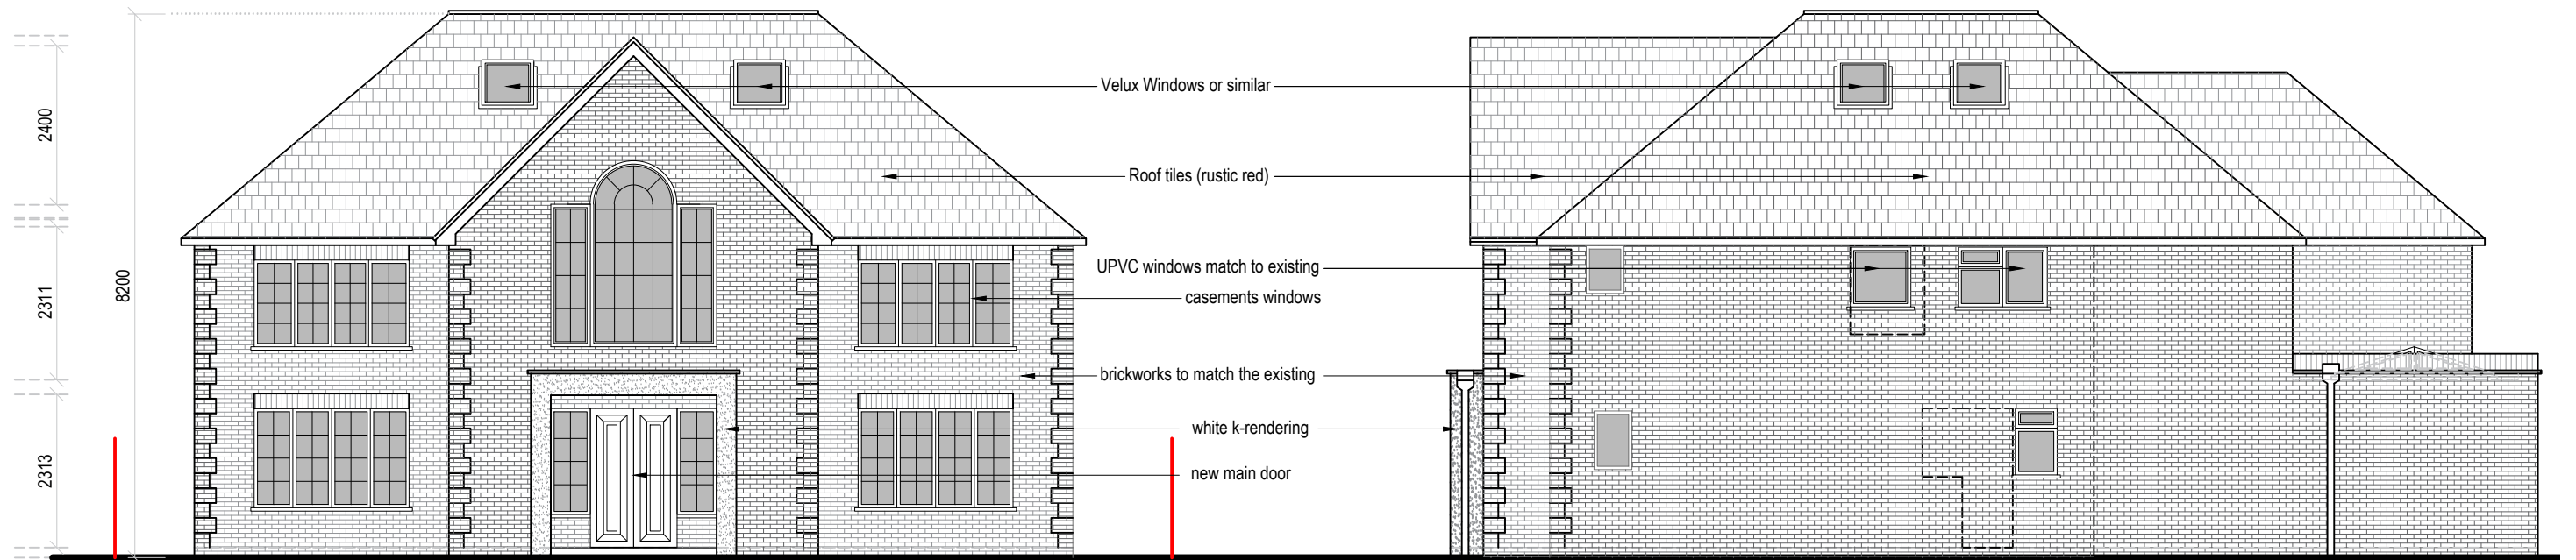


Front Elevation

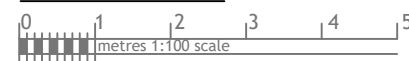


Side Elevation

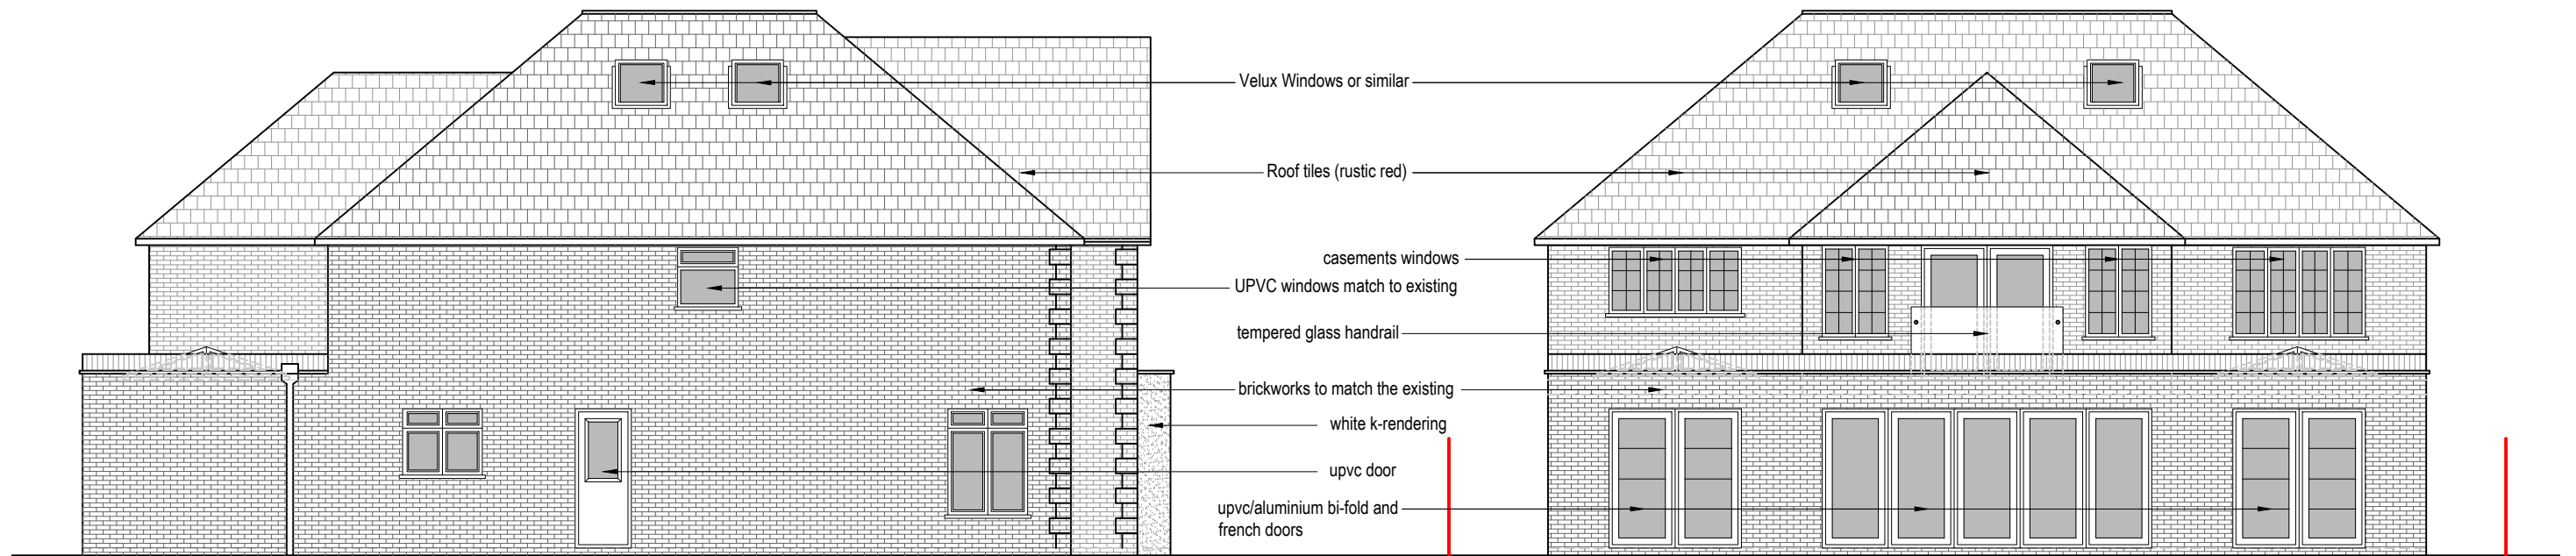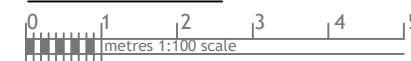


Side Elevation

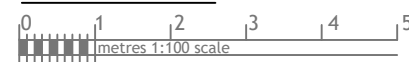

Rear Elevation

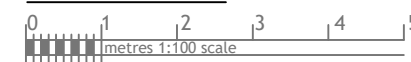

Rev	Date	Comments
A	05/01/2022	Amendments according to planning officer's email dating 30 Dec 2021

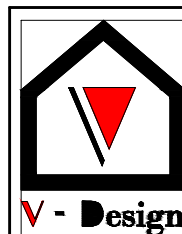

Dimensions to be verified on site  
DO NOT SCALE FROM THIS DRAWING.  
Any areas indicated on this drawing are for guidance only.  
No responsibility is taken for their accuracy.


This drawing is the property of **V-DESIGN CAD Services Ltd** Copyright is reserved by them and the drawing is issued on the condition that it is not copied, reproduced, retained or disclosed to any unauthorized person, either wholly or in part without the consent in writing of **V-DESIGN CAD Services Ltd**

Email: vishal.p@vdesigncad.co.uk Mobile: 07971083395


Site Address:		Title:				Drawn By:	VP
14, Westbury Road, Northwood, HA6 3BT		Proposed Elevations				Job Ref:	20083V
						Date:	Jan 2022
		Scale:	1:100	Paper Size:	A3	Drawing No.	PL - 06 Rev A




Proposed Street View

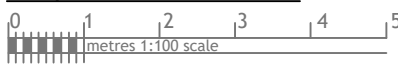

Existing Street View

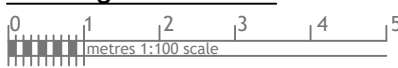

	Dimensions to be verified on site DO NOT SCALE FROM THIS DRAWING. Any areas indicated on this drawing are for guidance only. No responsibility is taken for their accuracy.	Site Address:		Title:		Drawn By: VP
	This drawing is the property of <b>V-DESIGN CAD Services Ltd</b> Copyright is reserved by them and the drawing is issued on the condition that it is not copied, reproduced, retained or disclosed to any unauthorized person, either wholly or in part without the consent in writing of <b>V-DESIGN CAD Services Ltd</b> Email: vishal.p@vdesigncad.co.uk Mobile: 07971083395	14, Westbury Road, Northwood, HA6 3BT		Existing & Proposed Street View		
			Scale:	1:100	Paper Size:	A3
						Drawing No. PL - 08 Rev A

Rev	Date	Comments
A	05/01/2022	Amendments according to planning officer's email dating 30 Dec 2021