




EXISTING SITE PLAN




PROPOSED SITE PLAN

PROJECT	DWG NO.	SCALE	DETAIL	29.11.2021	19.07.2021	28.09.2022	16.11.2022	11.01.2023			PROJECT NO.	<div>PR Architecture Ltd. Chartered Architect</div> <div>120, Pinner Road, Harrow, HA1 4JD. Tel: 0208 357 2304</div>
63 WOLSEY ROAD, NORTHWOOD, HA6 2ER	02	1:500 @ A3	SITE PLANS	SUBMITTED TO PLANNING	SUBMITTED TO PLANNING	SUBMITTED FOR PRE-APP	ISSUED FOR DISCUSSION	ISSUED FOR DISCUSSION			21.41	
PLANNING												

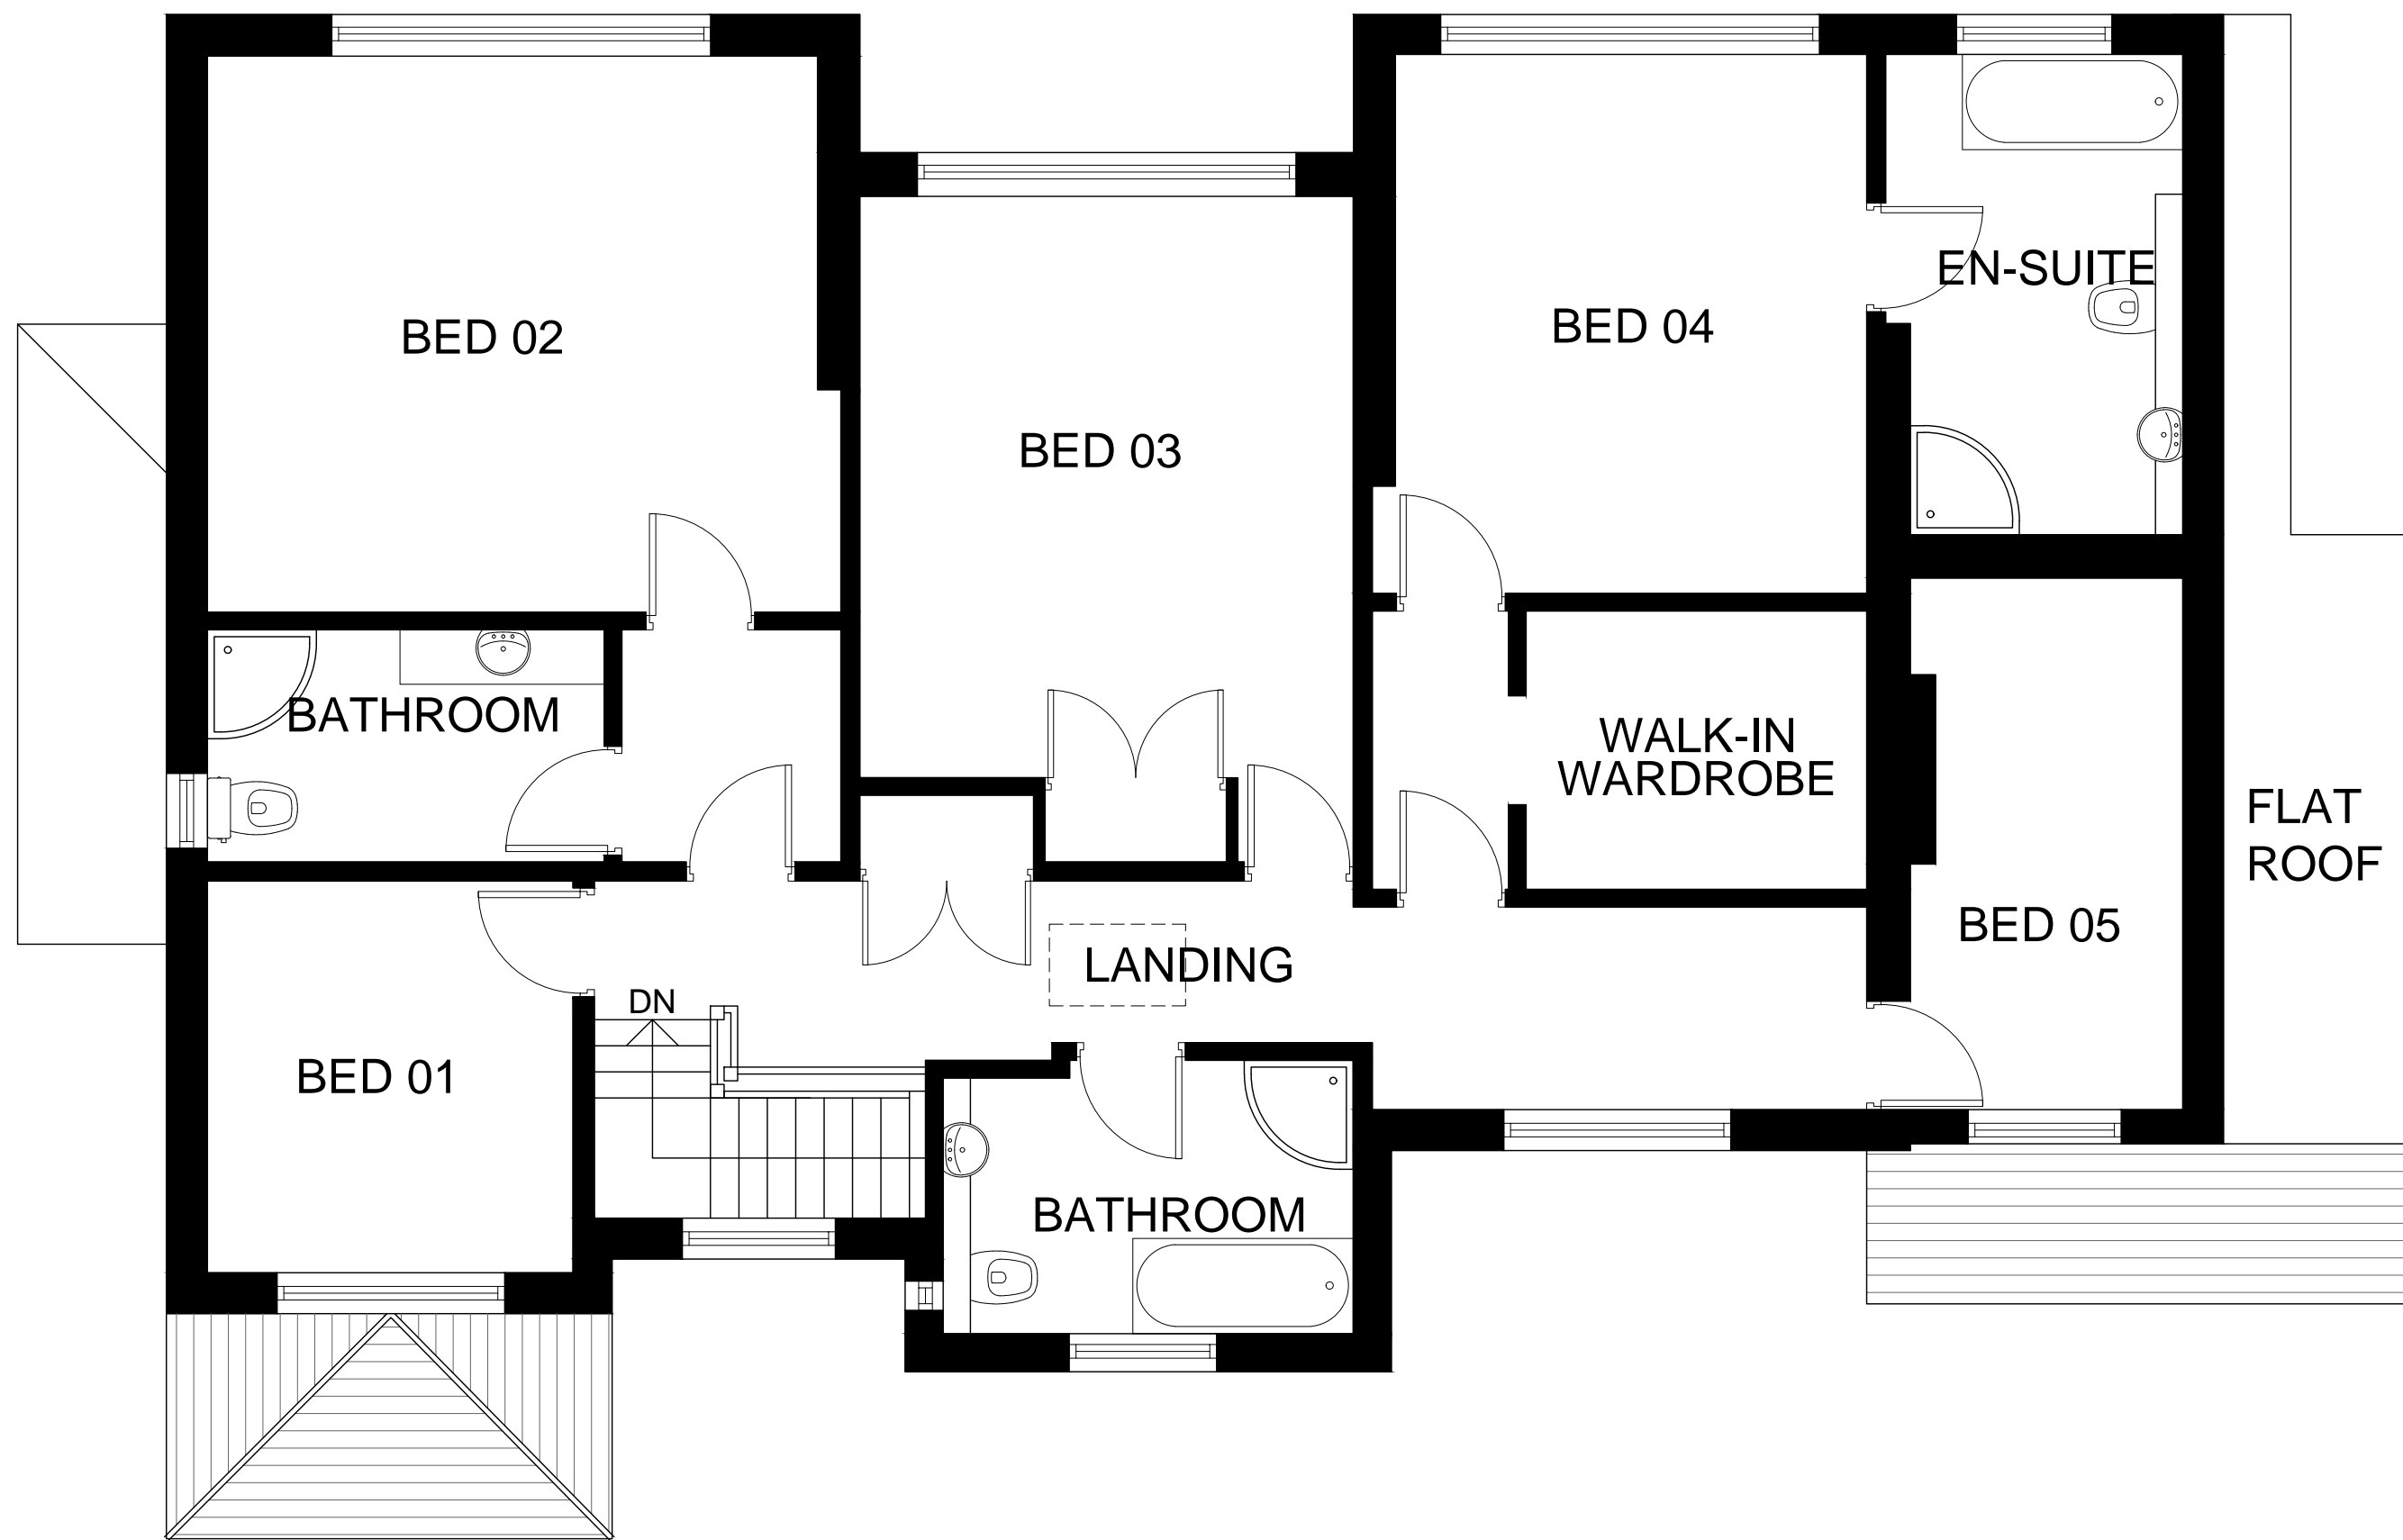

EXISTING FIRST FLOOR

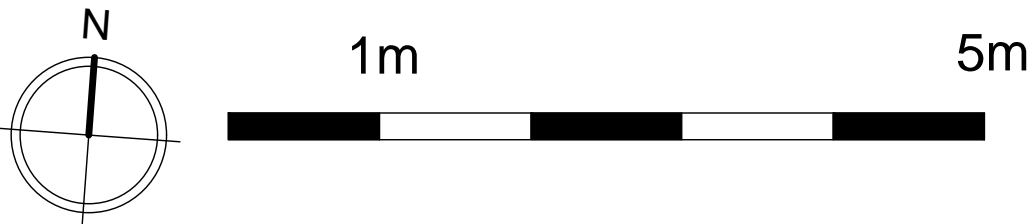


PROJECT	DWG NO.	SCALE	DETAIL	29.11.2021	19.07.2021	28.09.2022	16.11.2022	11.01.2023			PROJECT NO.	<div>PR Architecture Ltd.</div> <div>Chartered Architect</div> <div>120, Pinner Road, Harrow, HA1 4JD. Tel: 0208 357 2304</div>
63 WOLSEY ROAD, NORTHWOOD, HA6 2ER	04	1:50 @ A2	EXISTING FIRST FLOOR	SUBMITTED TO PLANNING	SUBMITTED TO PLANNING	SUBMITTED FOR PRE-APP	ISSUED FOR DISCUSSION	ISSUED FOR DISCUSSION			21.41	
PLANNING												




EXISTING FRONT ELEVATION




PROJECT	DWG NO.	SCALE	DETAIL	29.11.2021	19.07.2021	28.09.2022	16.11.2022	11.01.2023			PROJECT NO.	<div>PR Architecture Ltd.</div> <div>Chartered Architect</div> <div>120, Pinner Road, Harrow, HA1 4JD. Tel: 0208 357 2304</div>
63 WOLSEY ROAD, NORTHWOOD, HA6 2ER	07	1:50 @ A2	EXISTING FRONT ELEVATION	SUBMITTED TO PLANNING	SUBMITTED TO PLANNING	SUBMITTED FOR PRE-APP	ISSUED FOR DISCUSSION	ISSUED FOR DISCUSSION			21.41	
PLANNING												

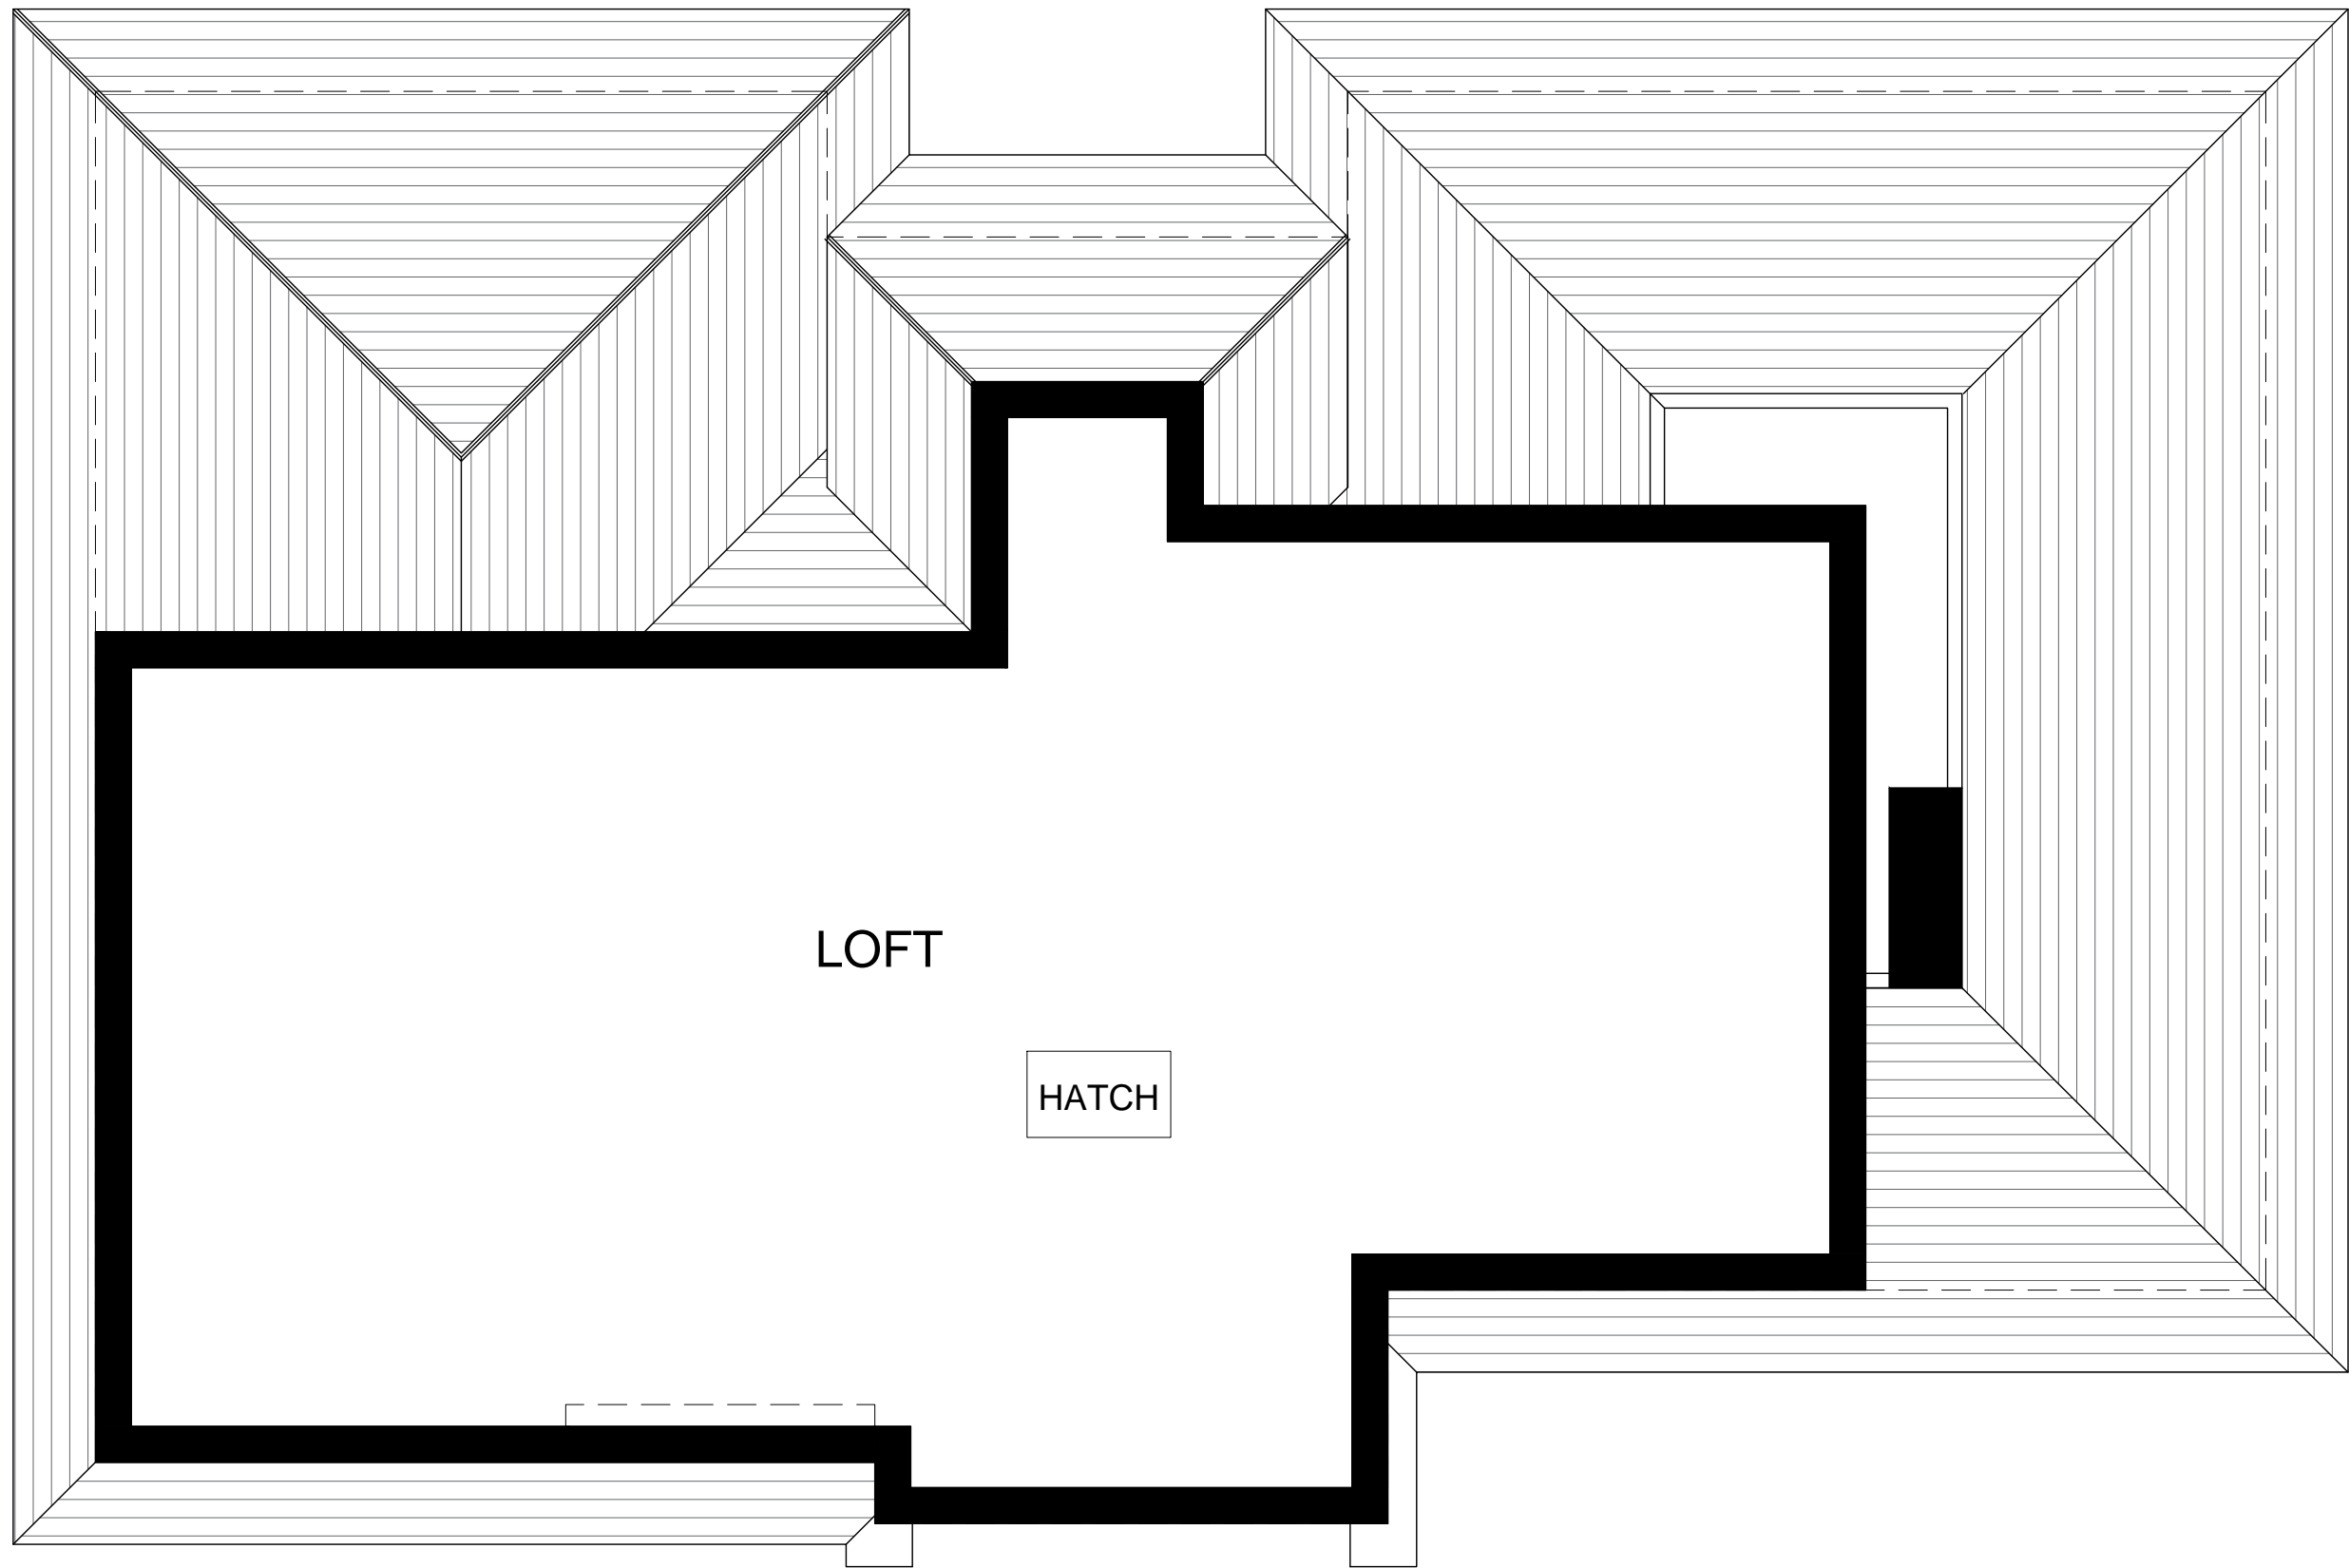


EXISTING LOFT PLAN

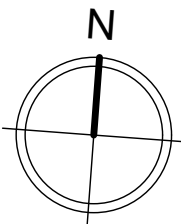


PROJECT	DWG NO.	SCALE	DETAIL	29.11.2021	19.07.2021	28.09.2022	16.11.2022	11.01.2023			PROJECT NO.	<div>PR Architecture ltd.</div> <div>Chartered Architect</div> <div>120, Pinner Road, Harrow, HA1 4JD. Tel: 0208 357 2304</div>
63 WOLSEY ROAD, NORTHWOOD, HA6 2ER	05	1:50 @ A2	EXISTING LOFT PLAN	SUBMITTED TO PLANNING	SUBMITTED TO PLANNING	SUBMITTED FOR PRE-APP	ISSUED FOR DISCUSSION	ISSUED FOR DISCUSSION			21.41	
PLANNING												

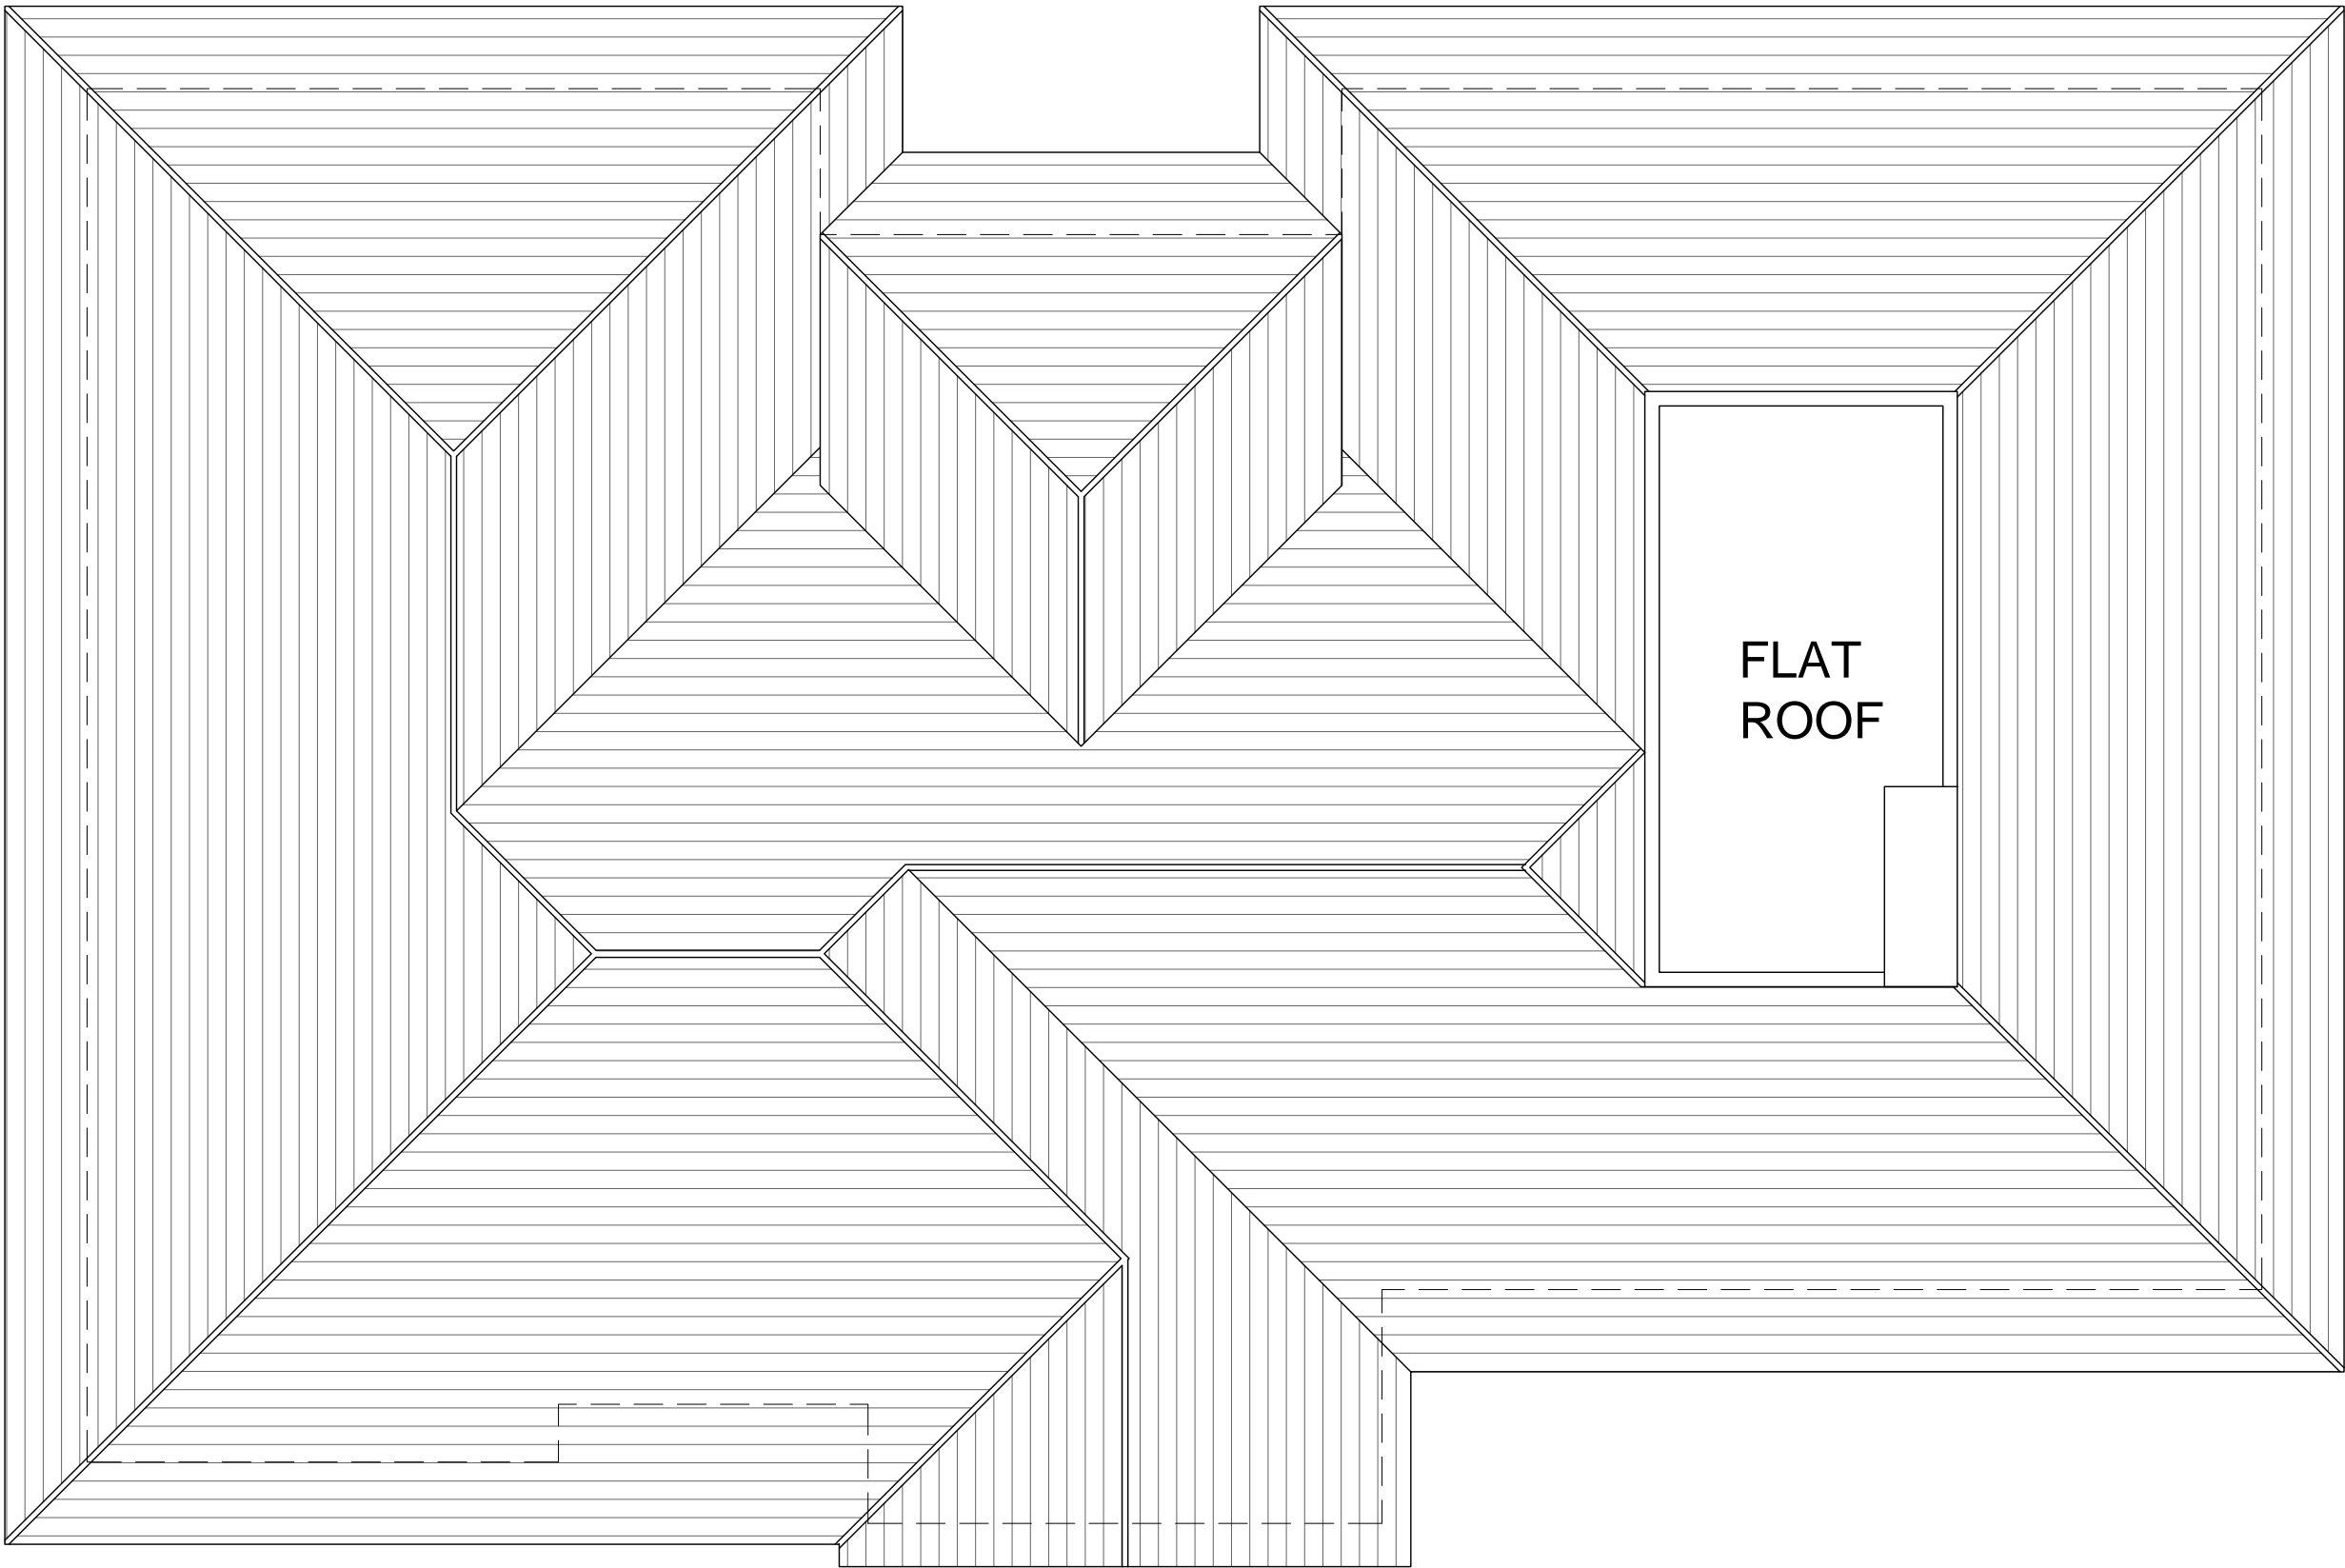

EXISTING ROOF PLAN

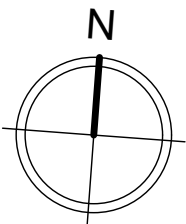

PROJECT	DWG NO.	SCALE	DETAIL	29.11.2021	19.07.2021	28.09.2022	16.11.2022	11.01.2023			PROJECT NO.	<div>PR Architecture Ltd. Chartered Architect</div> <div>120, Pinner Road, Harrow, HA1 4JD. Tel: 0208 357 2304</div>
63 WOLSEY ROAD, NORTHWOOD, HA6 2ER	06	1:50 @ A2	EXISTING ROOF PLAN	SUBMITTED TO PLANNING	SUBMITTED TO PLANNING	SUBMITTED FOR PRE-APP	ISSUED FOR DISCUSSION	ISSUED FOR DISCUSSION			21.41	
PLANNING												

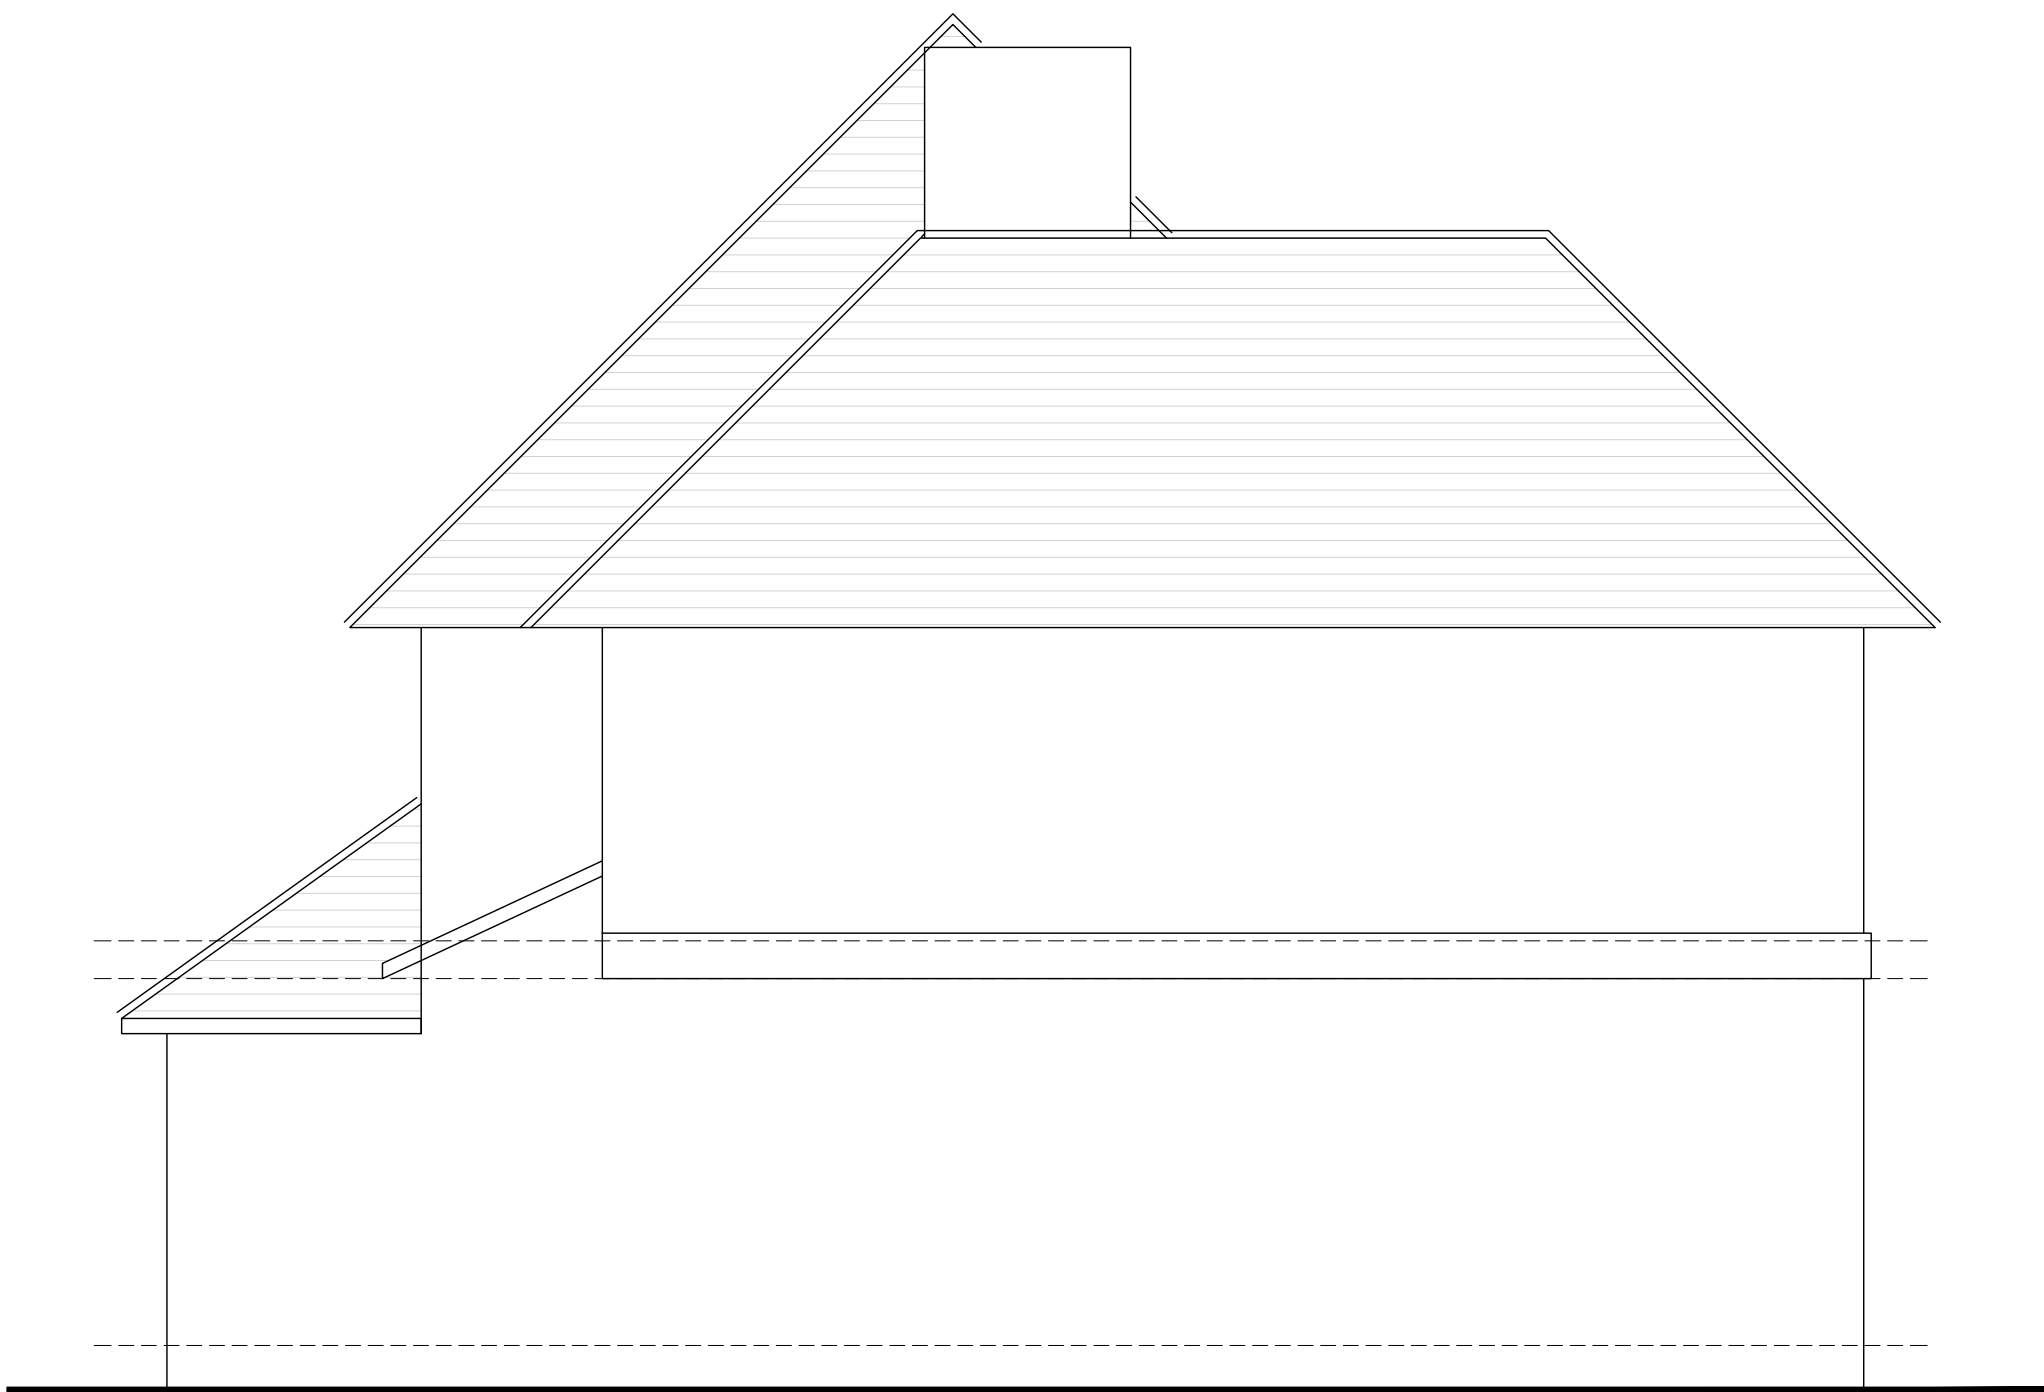

EXISTING SIDE ELEVATION



EXISTING SIDE ELEVATION



PROJECT	DWG NO.	SCALE	DETAIL	29.11.2021	19.07.2021	28.09.2022	16.11.2022	11.01.2023			PROJECT NO.	<div>PR Architecture Ltd.</div> <div>Chartered Architect</div> <div>120, Pinner Road, Harrow, HA1 4JD. Tel: 0208 357 2304</div>
63 WOLSEY ROAD, NORTHWOOD, HA6 2ER	09	1:50 @ A2	EXISTING SIDE ELEVATIONS	SUBMITTED TO PLANNING	SUBMITTED TO PLANNING	SUBMITTED FOR PRE-APP	ISSUED FOR DISCUSSION	ISSUED FOR DISCUSSION			21.41	
PLANNING												