



BATCHWORTH



MOOR LANE

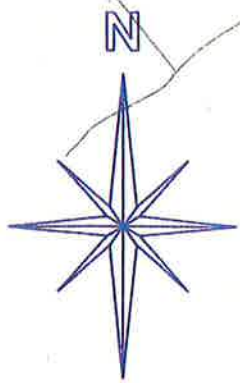


0 40 100 200m
SCALE 1:5000

MOOR PARK GOLF CLUB. ESTATE SITE PLAN

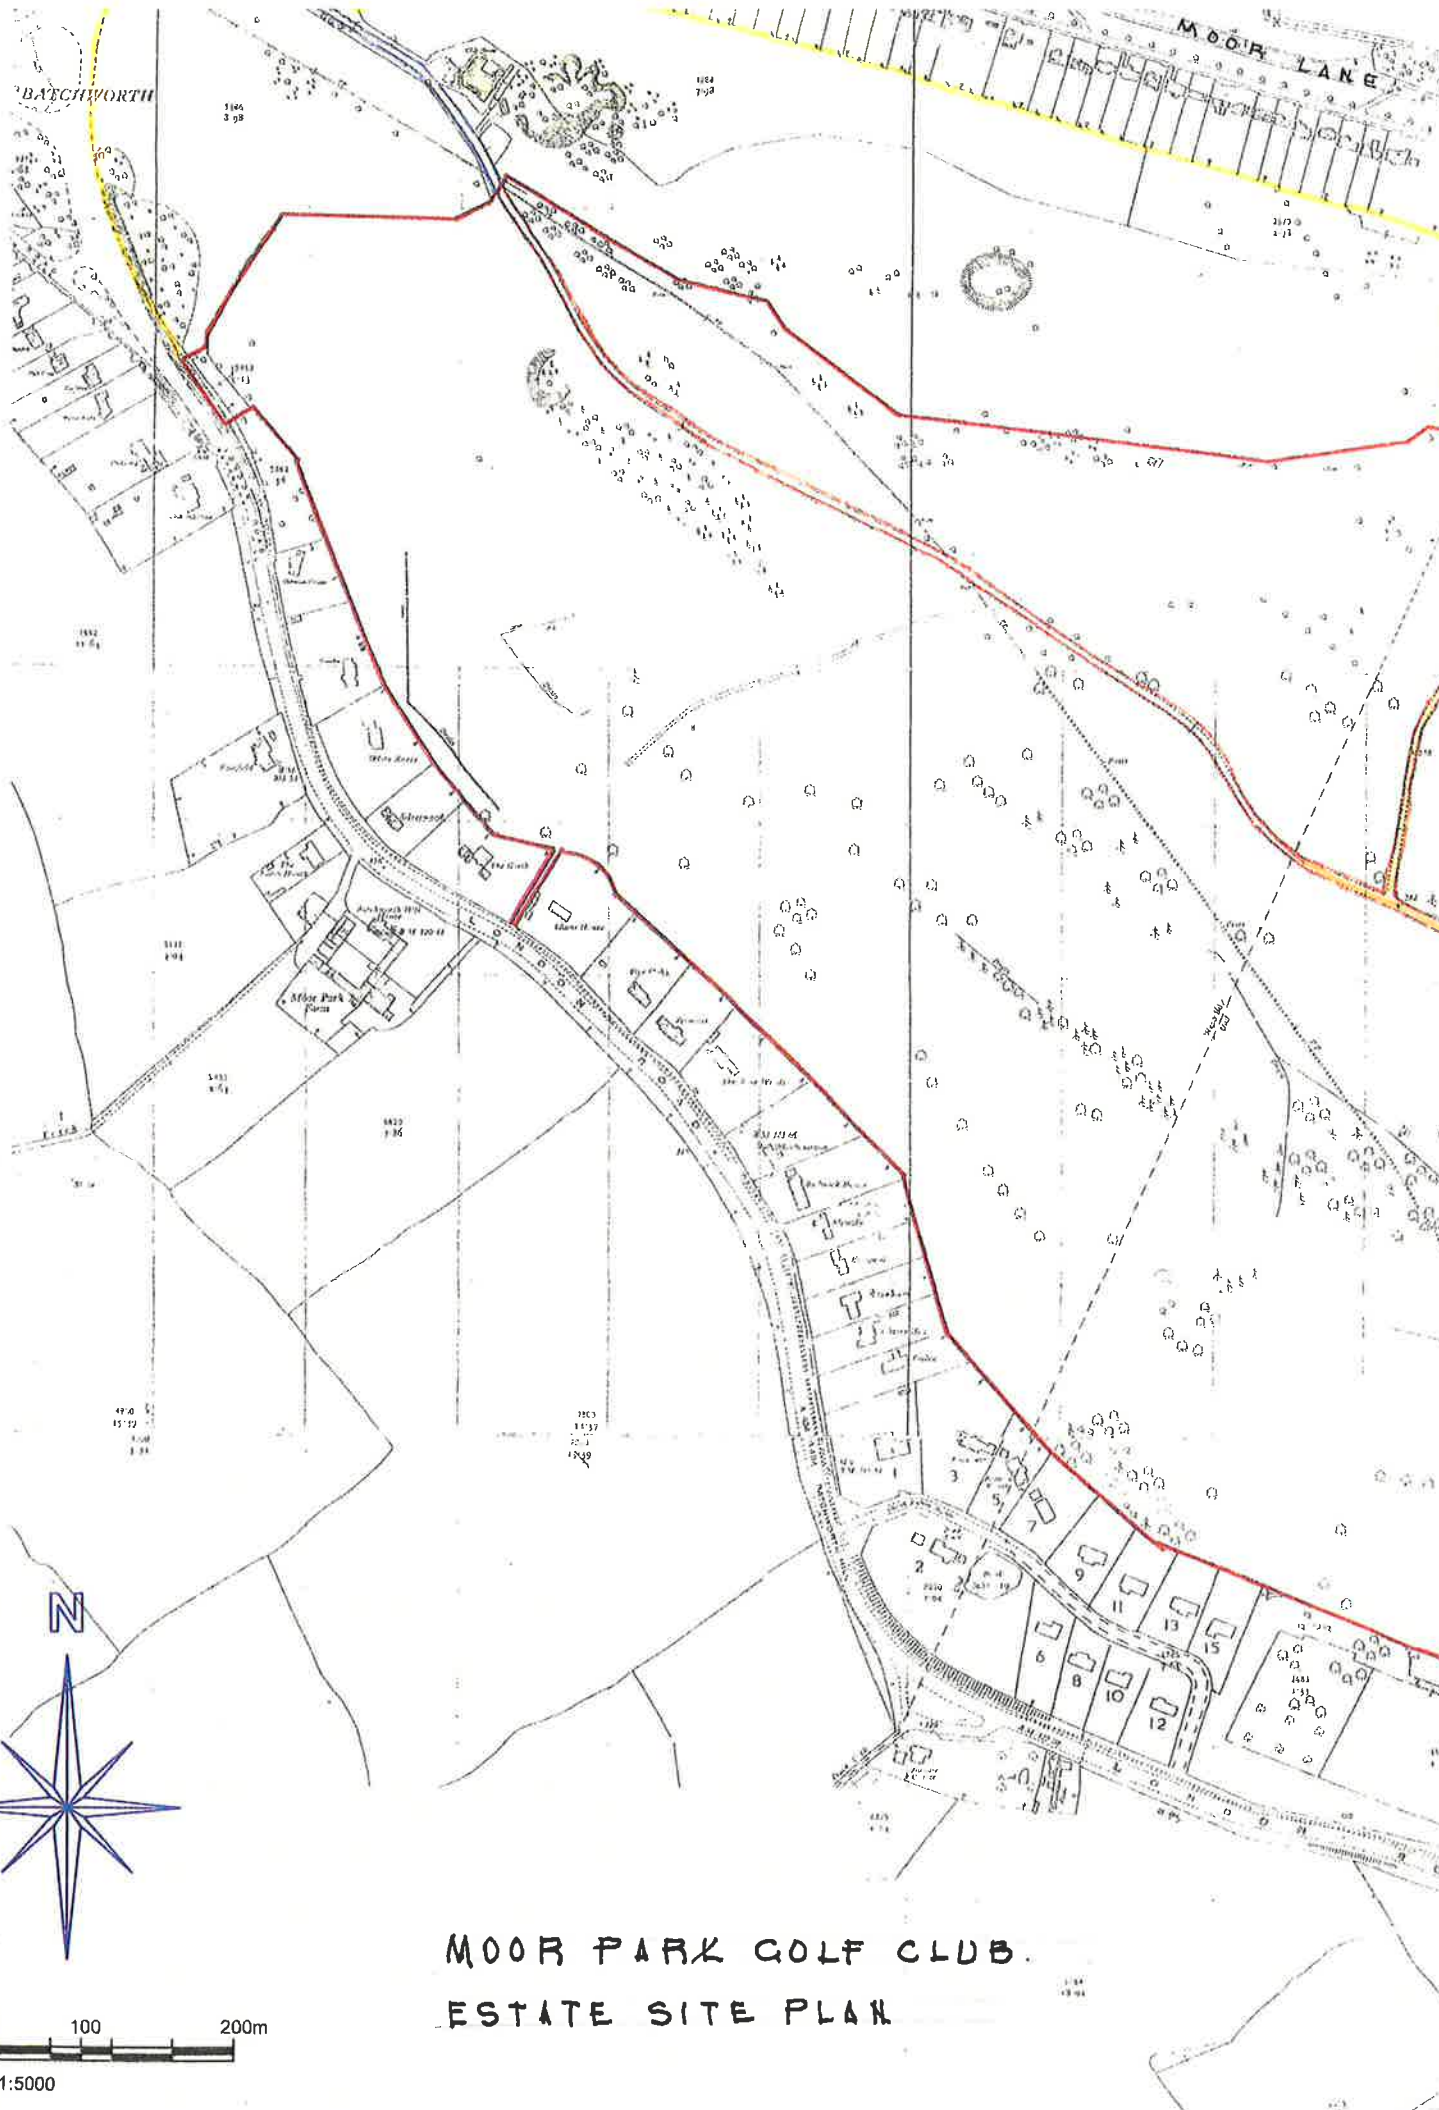


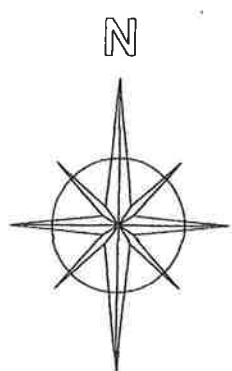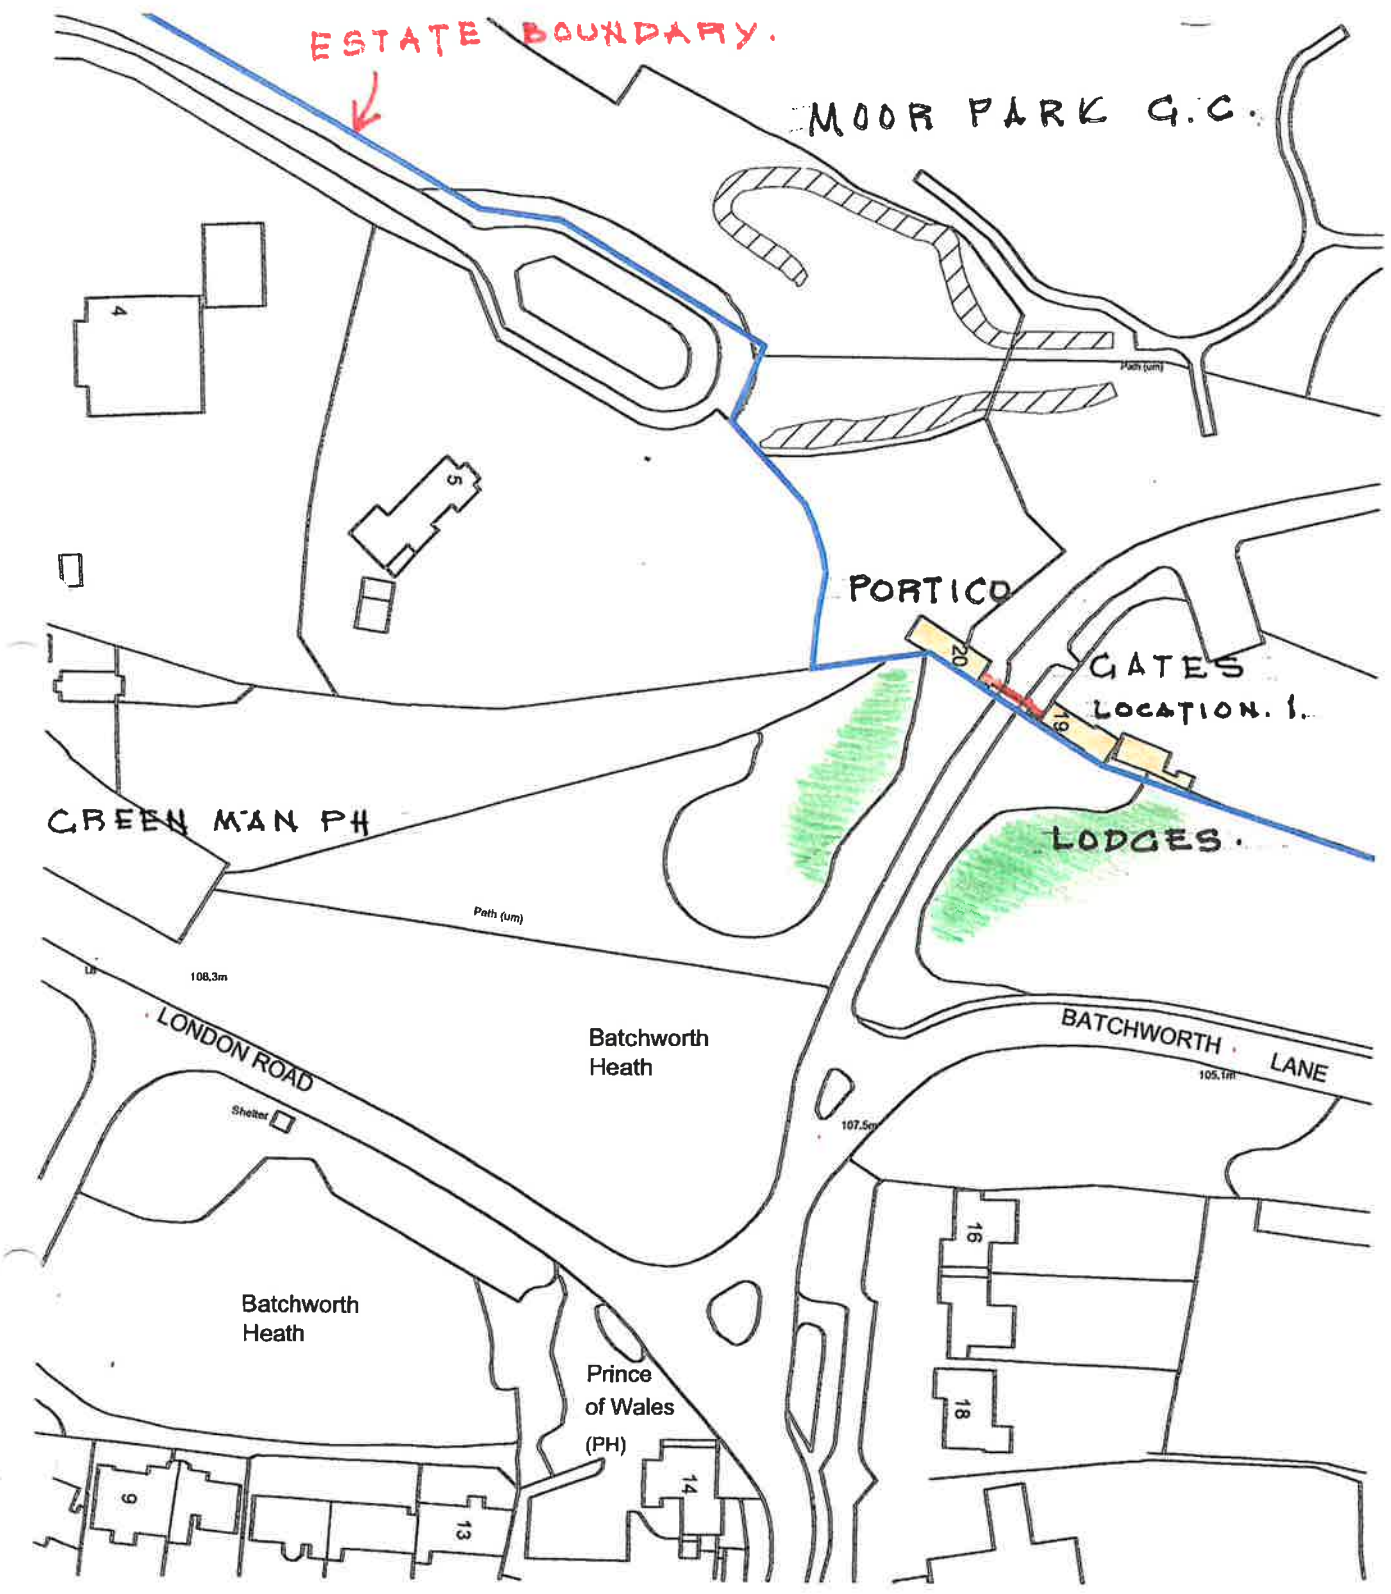

PROPOSED SECURITY GATES: LOCATION. 1.
 MOOR PARK GOLF CLUB. RICKMANSWORTH

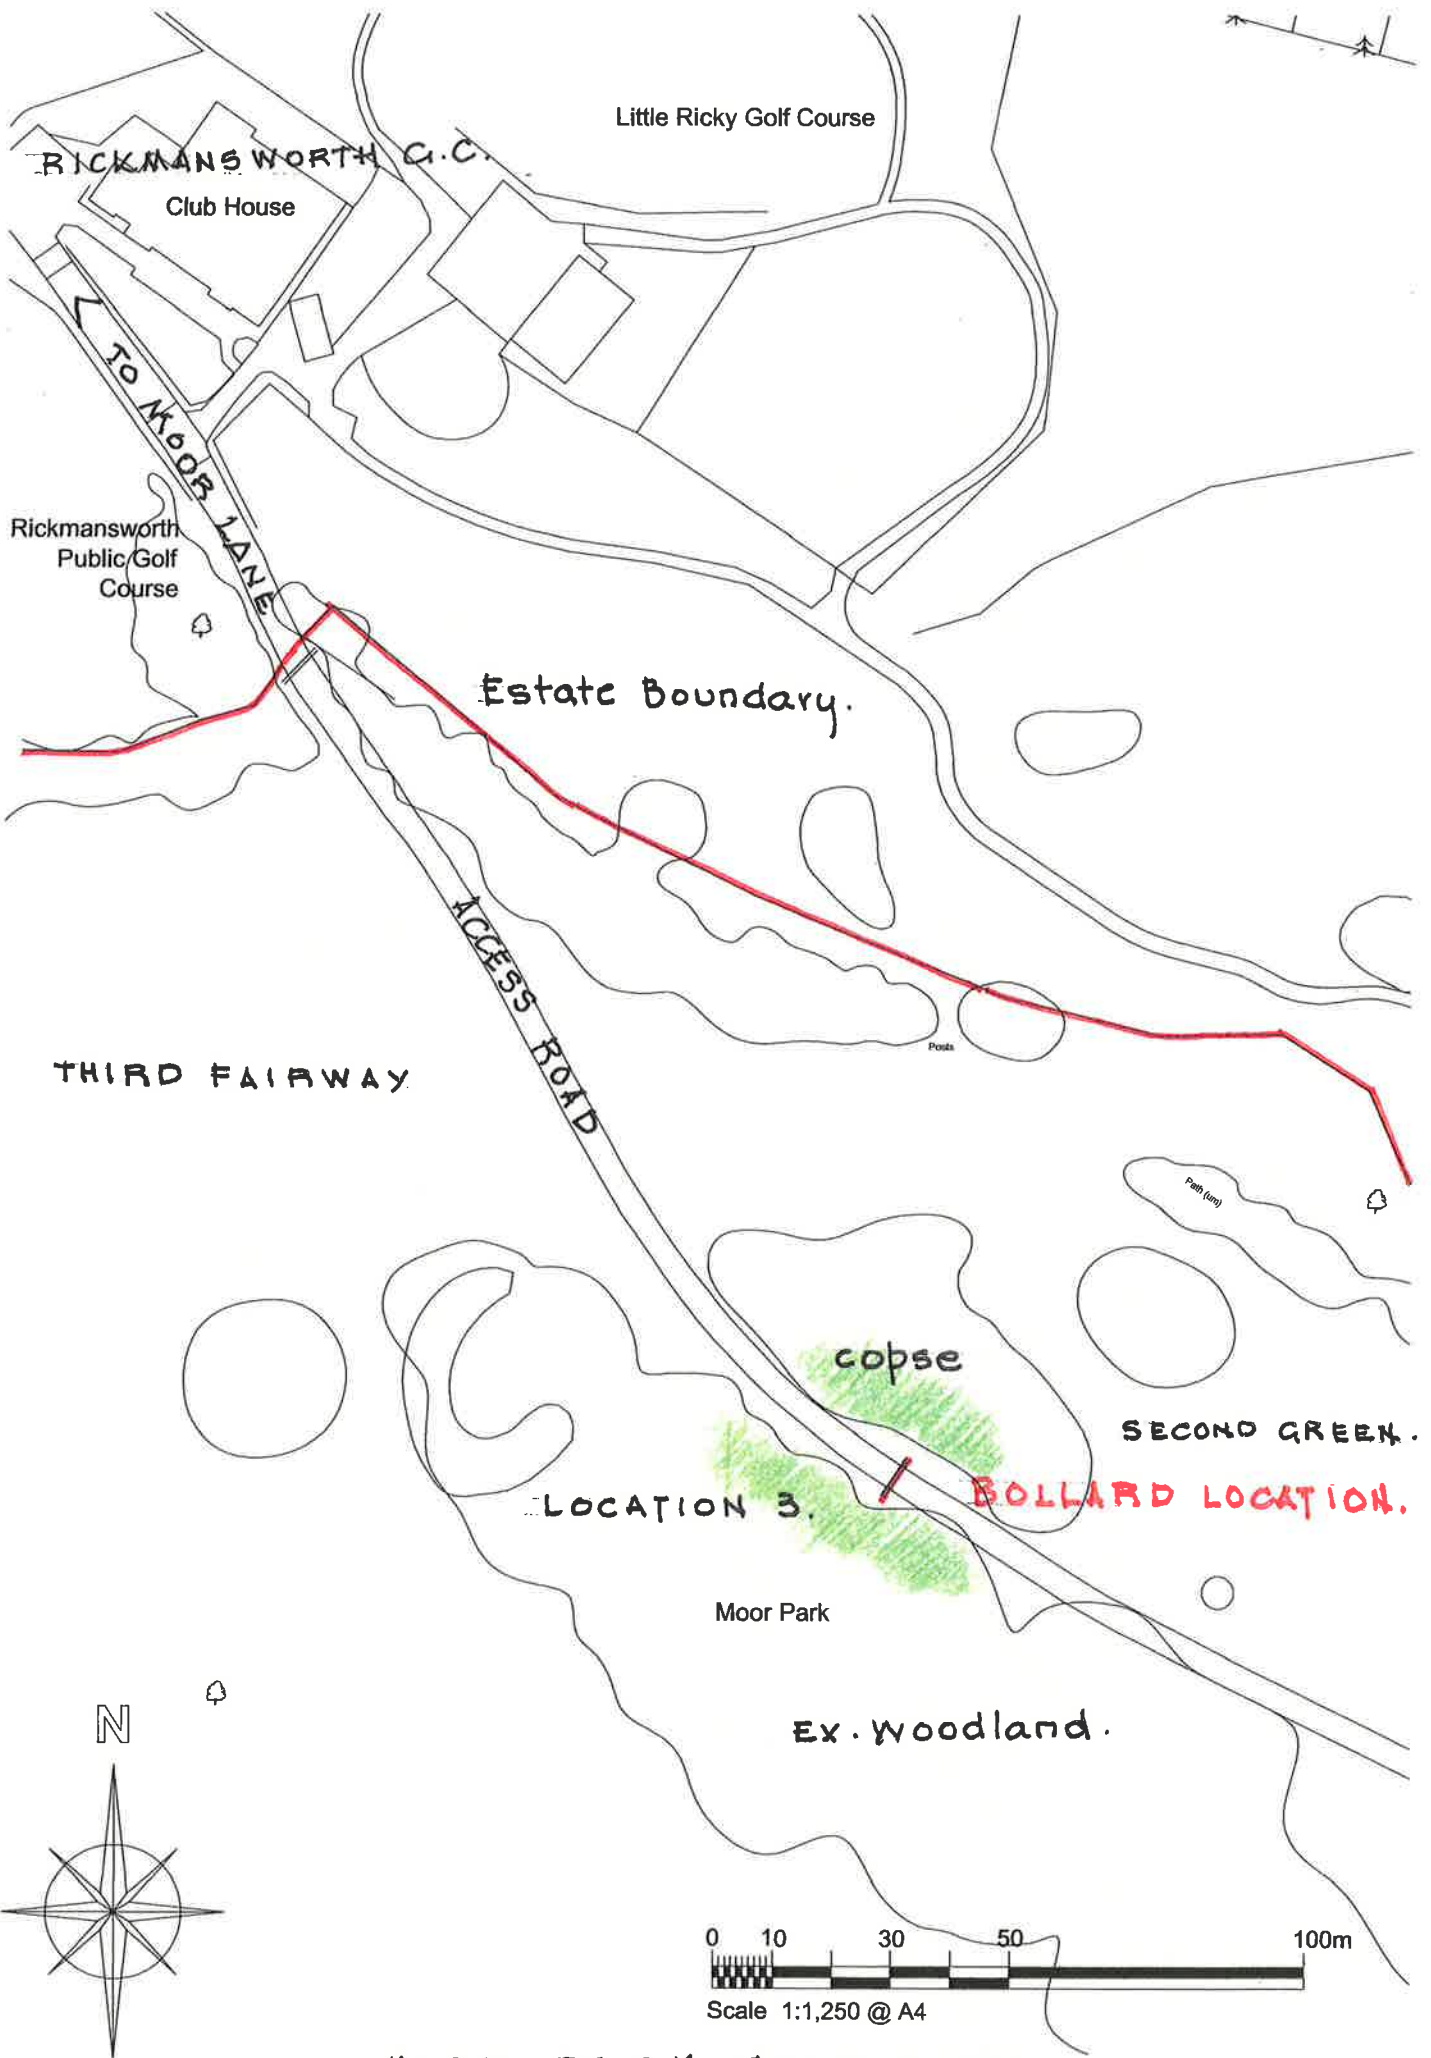

MOOR PARK GOLF CLUB

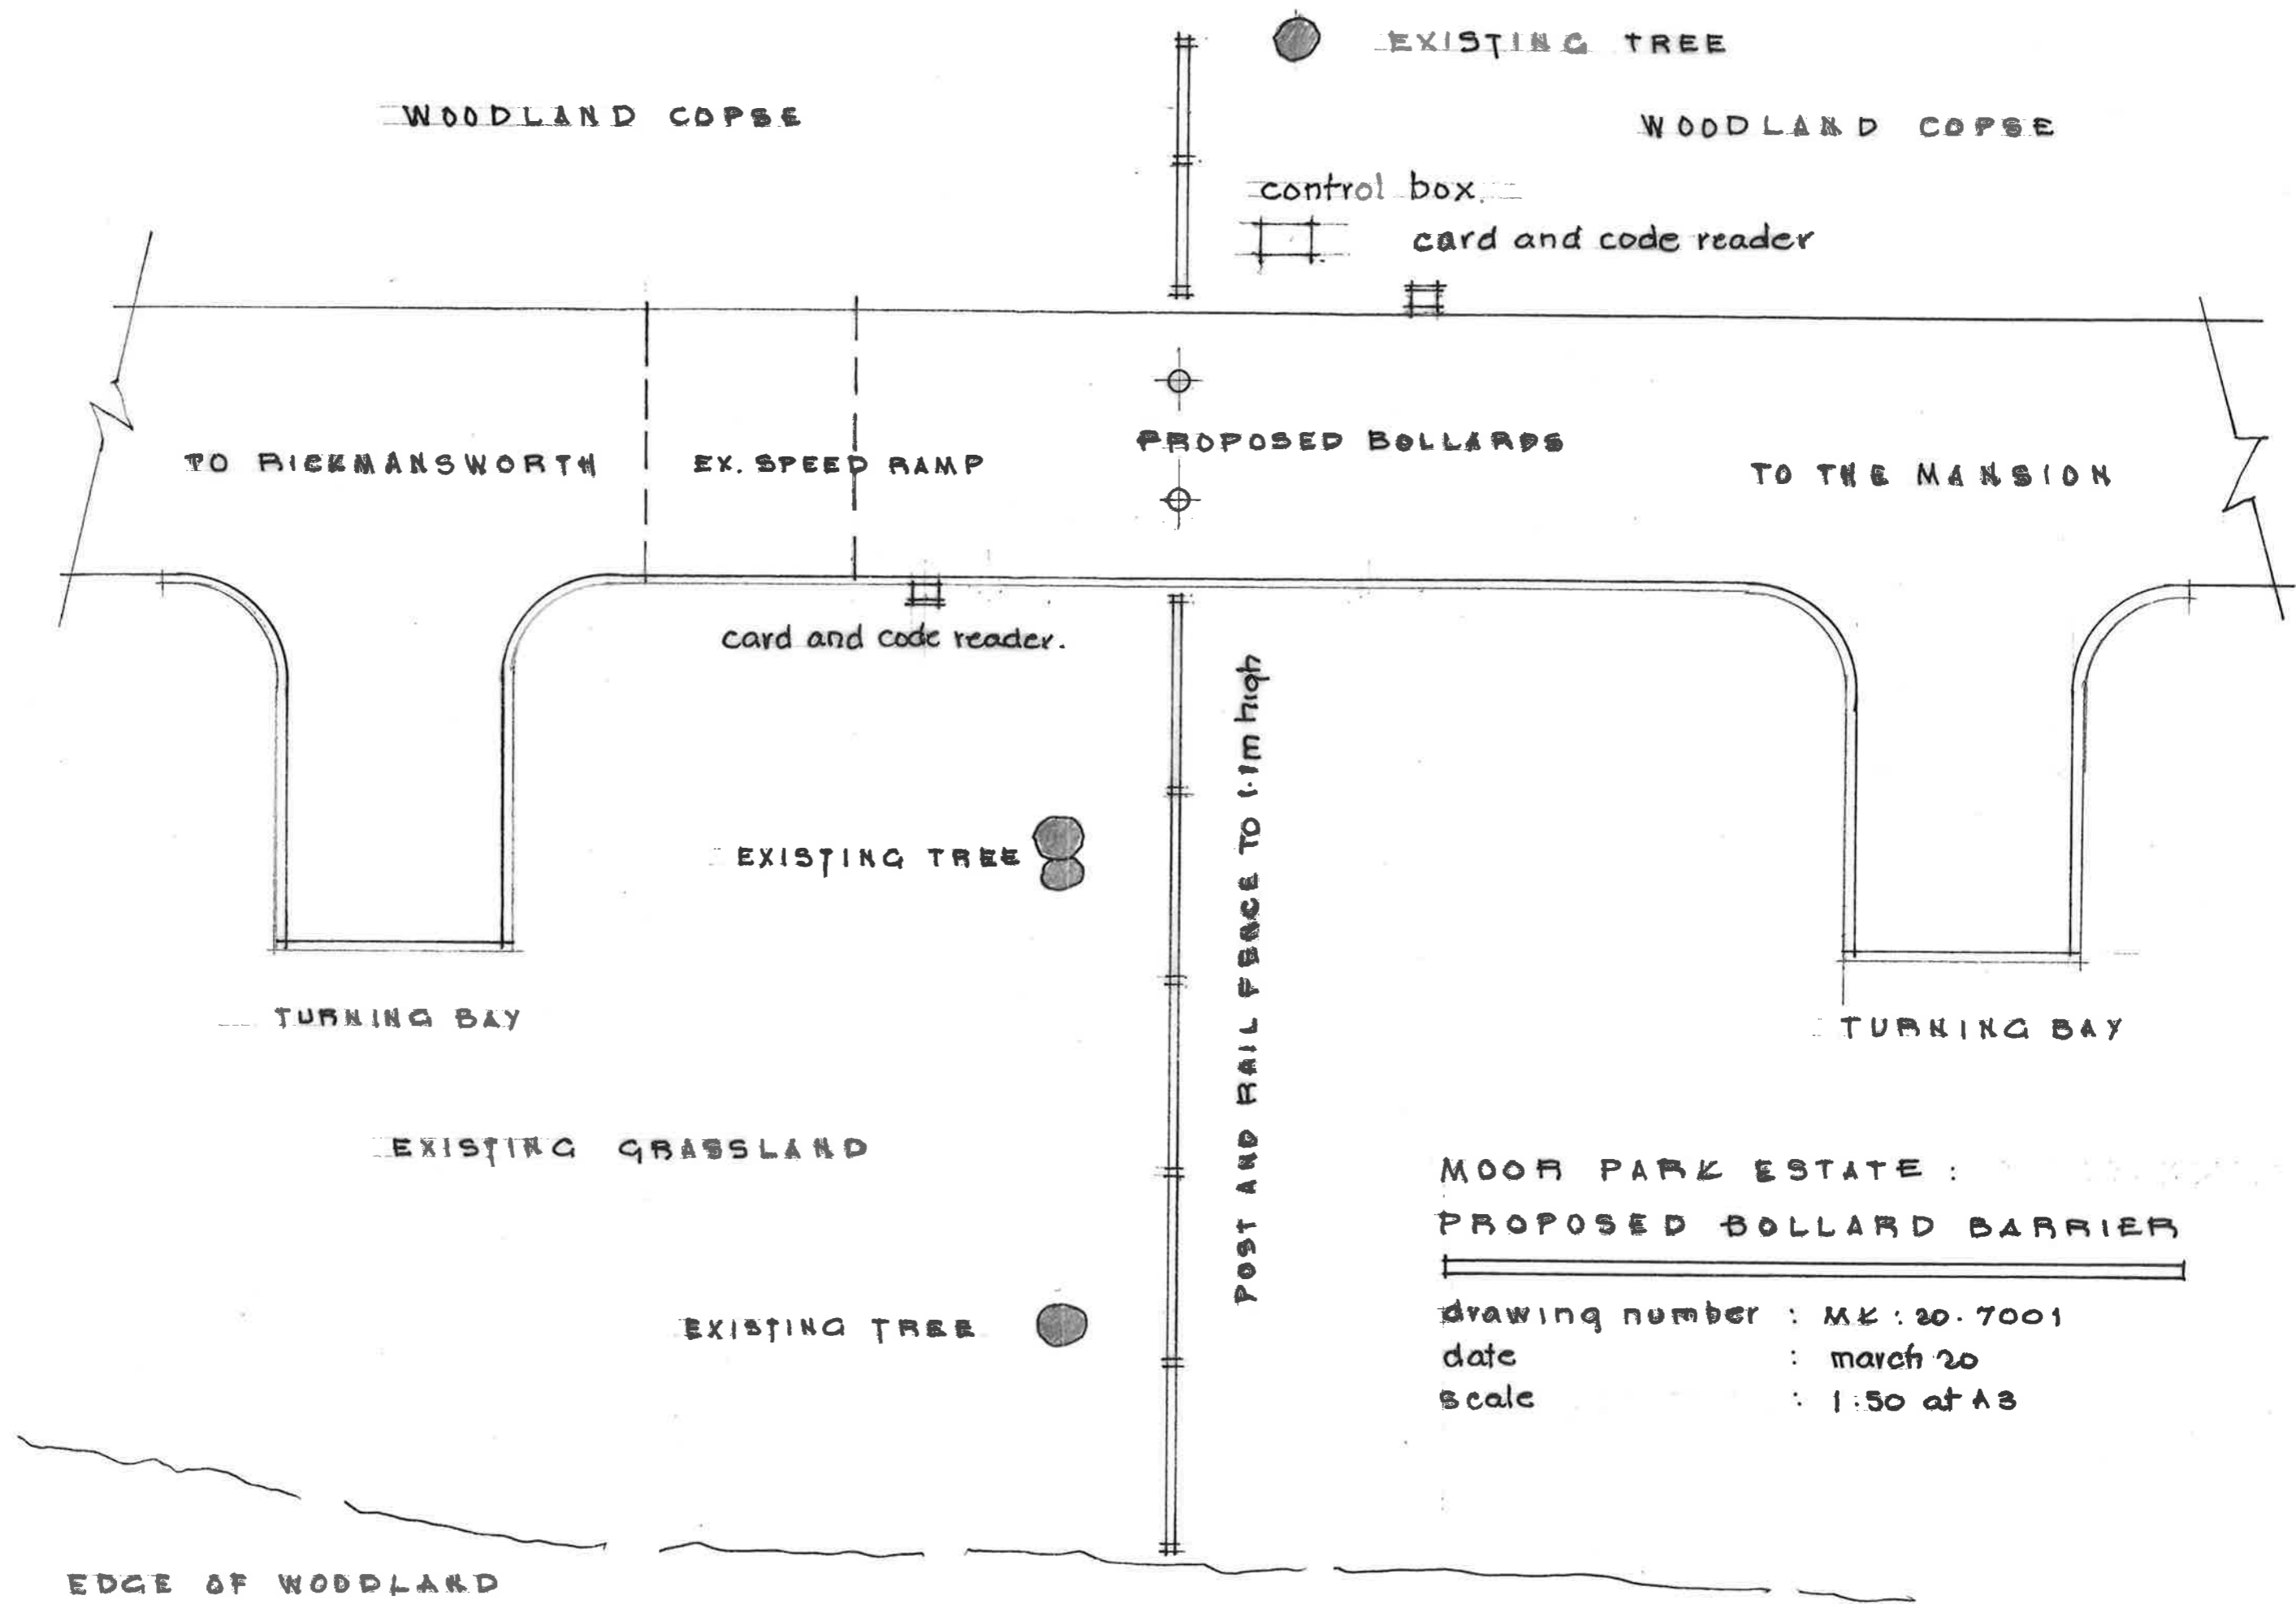

WOODLAND COPSE

WOODLAND COPSE

control box

card and code reader

TO RICKMANSWORTH

EX. SPEED RAMP

PROPOSED BOLLARDS

TO THE MANSION

card and code reader.

EXISTING TREE

TURNING BAY

TURNING BAY

EXISTING GRASSLAND


EXISTING TREE

POST AND RAIL FENCE TO 1.1M HIGH


MOOR PARK ESTATE :
PROPOSED BOLLARD BARRIER

drawing number : MK : 20.7001
date : march 20
scale : 1:50 at A3

EDGE OF WOODLAND

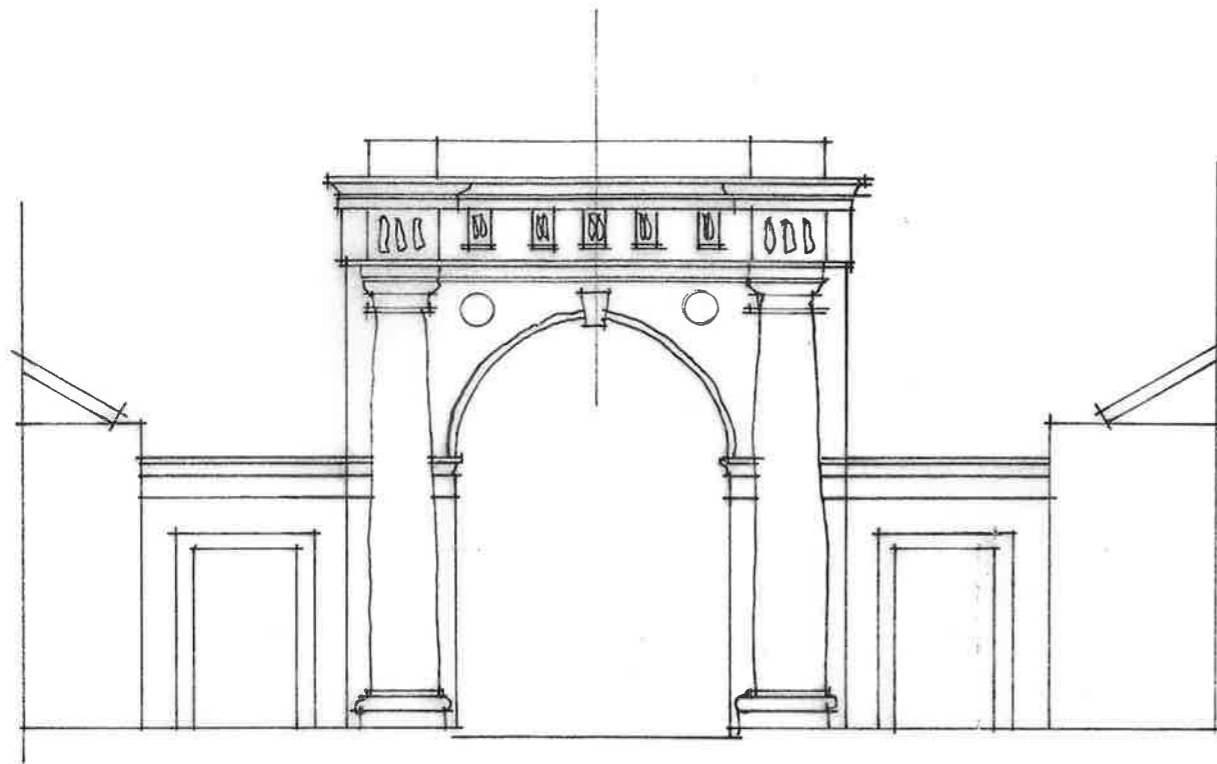


EXISTING PORTICO TO
BATCHWORTH HEATH.

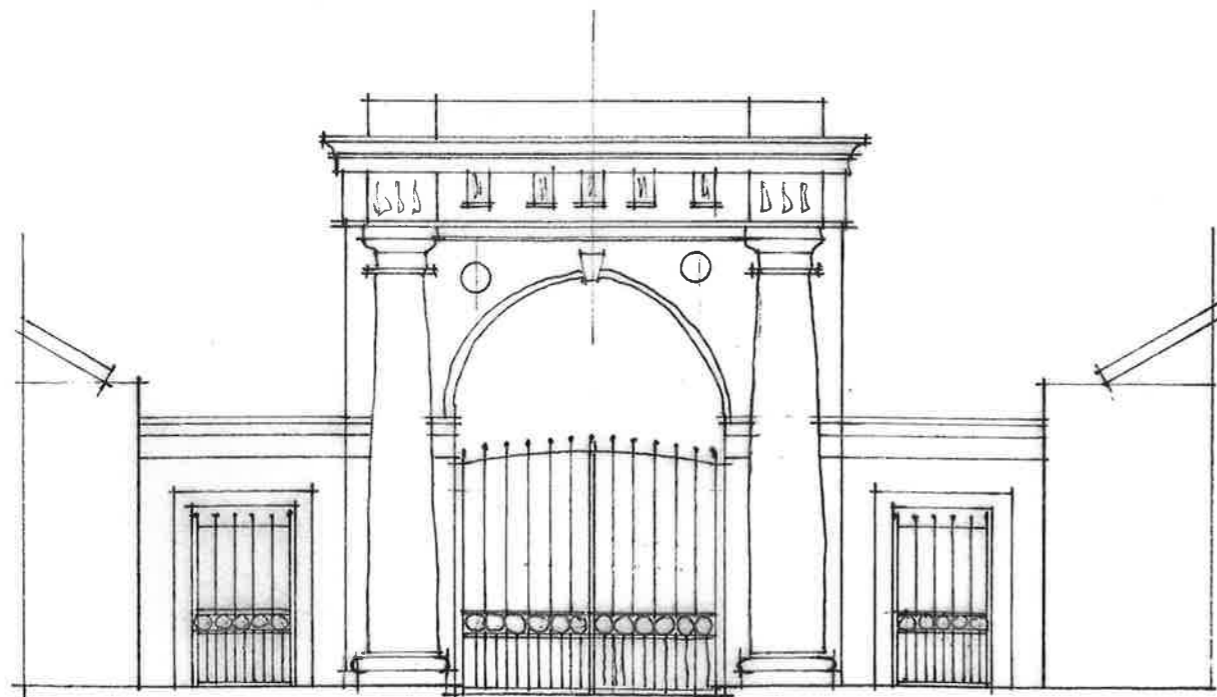


PROPOSED ELEVATION.

GATES LOCATION. 1.

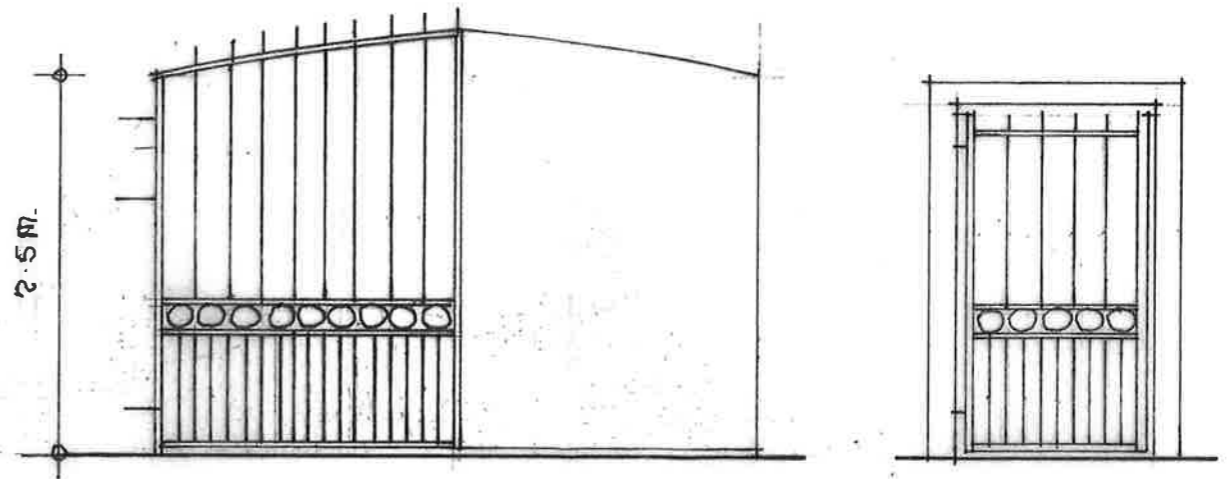

PROPOSED ELEVATIONS
GATES. LOCATION 1. TO BATCHWORTH HEATH
PLEASE SEE PHOTOGRAPHIC IMAGE.

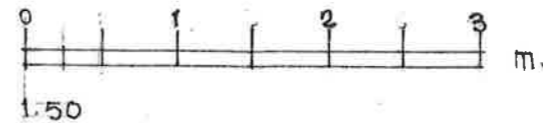

PROPOSED SECURITY GATES.
MOOR PARK ESTATE, RICKMANSWORTH, HERTS

drawing number : KMP:005.
date : 05-20
scale : 1:100

SSAB Automatic Rising Bollard


Complete security solutions. from consultation to installation

The SSAB Automatic Rising Bollard offers an aesthetic alternative to traditional physical security products whilst maintaining a secure site by preventing vehicle access

The Bollard is offered with an above ground height of 600mm as standard or 800mm as an option extra. The Bollard outer casing and inner bollard are manufactured from steel with an aluminium aesthetic cover.

The bollard is raised and lowered with a 100% duty rated electro-hydraulic unit ensuring reliability of the bollard system.

Security Solutions offers a complete turnkey solution from design to handover along with a comprehensive after sales support to meet your immediate and long term needs.

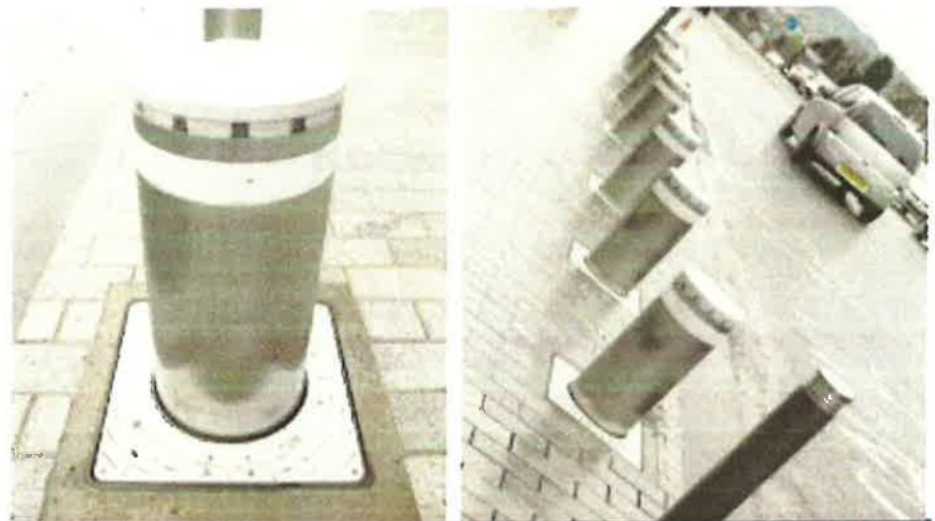

SSAB Automatic Rising Bollard

Details


Details correct at time of publication but design and specification may change at any time

Applications:	Town Centre Schemes, Local Authorities, Leisure Clubs, Traffic Management Schemes, Golf Clubs, Residential This list is not exhaustive.
Construction:	Outer Casing - Steel; Inner Bollard - Steel Bollard Cover - Aluminium
Configuration:	Maximum Four Bollards per Control Panel
Spacing:	1.2m min to 1.5m max centres to offer full protection
Surface Finish:	Aluminium finish with High Viability LED's. A range of standard RAL & BS powder coated colours are available on request.
Raise & Lower Speed:	6 Seconds
Supply:	230v 1Ph 50Hz
Load:	1.5 Amps Per Bollard
Emergency Override:	Manual control included as standard
Control Systems:	Card Reader Systems, Hand Held Radio Control, Digital Keypad, Push Button, Vehicle Tagging Systems, Biometric Readers, Induction Loop, Photo Cell.
Accessories:	Traffic Lights, Signage, Flashing/Audible Warning Unit,

Security Solutions
Phoenix House
7 Riverside
Waters Meeting Road
Bolton BL1 8TU

SSAB Automatic Rising Bollard

Complete security solutions, from consultation to installation

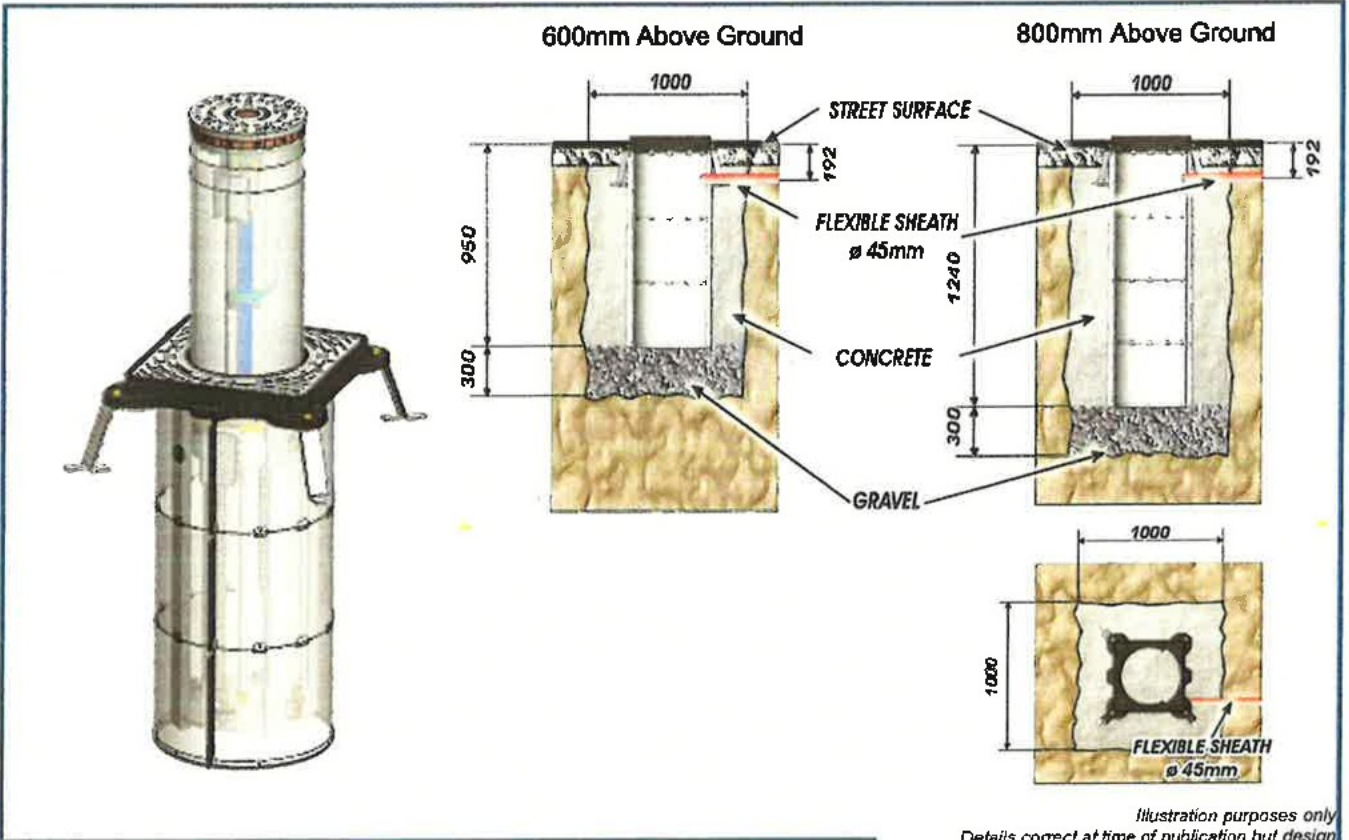

SSAB Automatic Rising Bollard

*Illustration purposes only
Details correct at time of publication but design
and specification may change at any time*

zOur Products & Services

Barriers

Blockers & Bollards

Turnstiles

Gates & Fencing

Access Control

Service & Maintenance

Project Management

Our Service - A Complete Solution


Security Solutions manufacture, install and maintain perimeter security equipment. With many years experience in the industry we offer a complete range of services including Design, Installation, Maintenance and Service of new and existing equipment.

We provide a range of high quality, cost effective physical access security solutions that meet or exceed the requirements of today's security conscious company.

Whether it be controlled entrance & exit to your site, control of your car parking, additional access points in your perimeter fencing or high security protection of your sensitive areas or products; Security Solutions has the answer to your problem.

We pride ourselves not only on the quality of our workmanship but also on the advice that can be provided from our experienced staff. If you are considering enhancing your current security we would be delighted to provide you with a no obligation site survey and quotation.

If you require more information or a representative to contact you, please call us directly on + 44 (0)845 604 8144

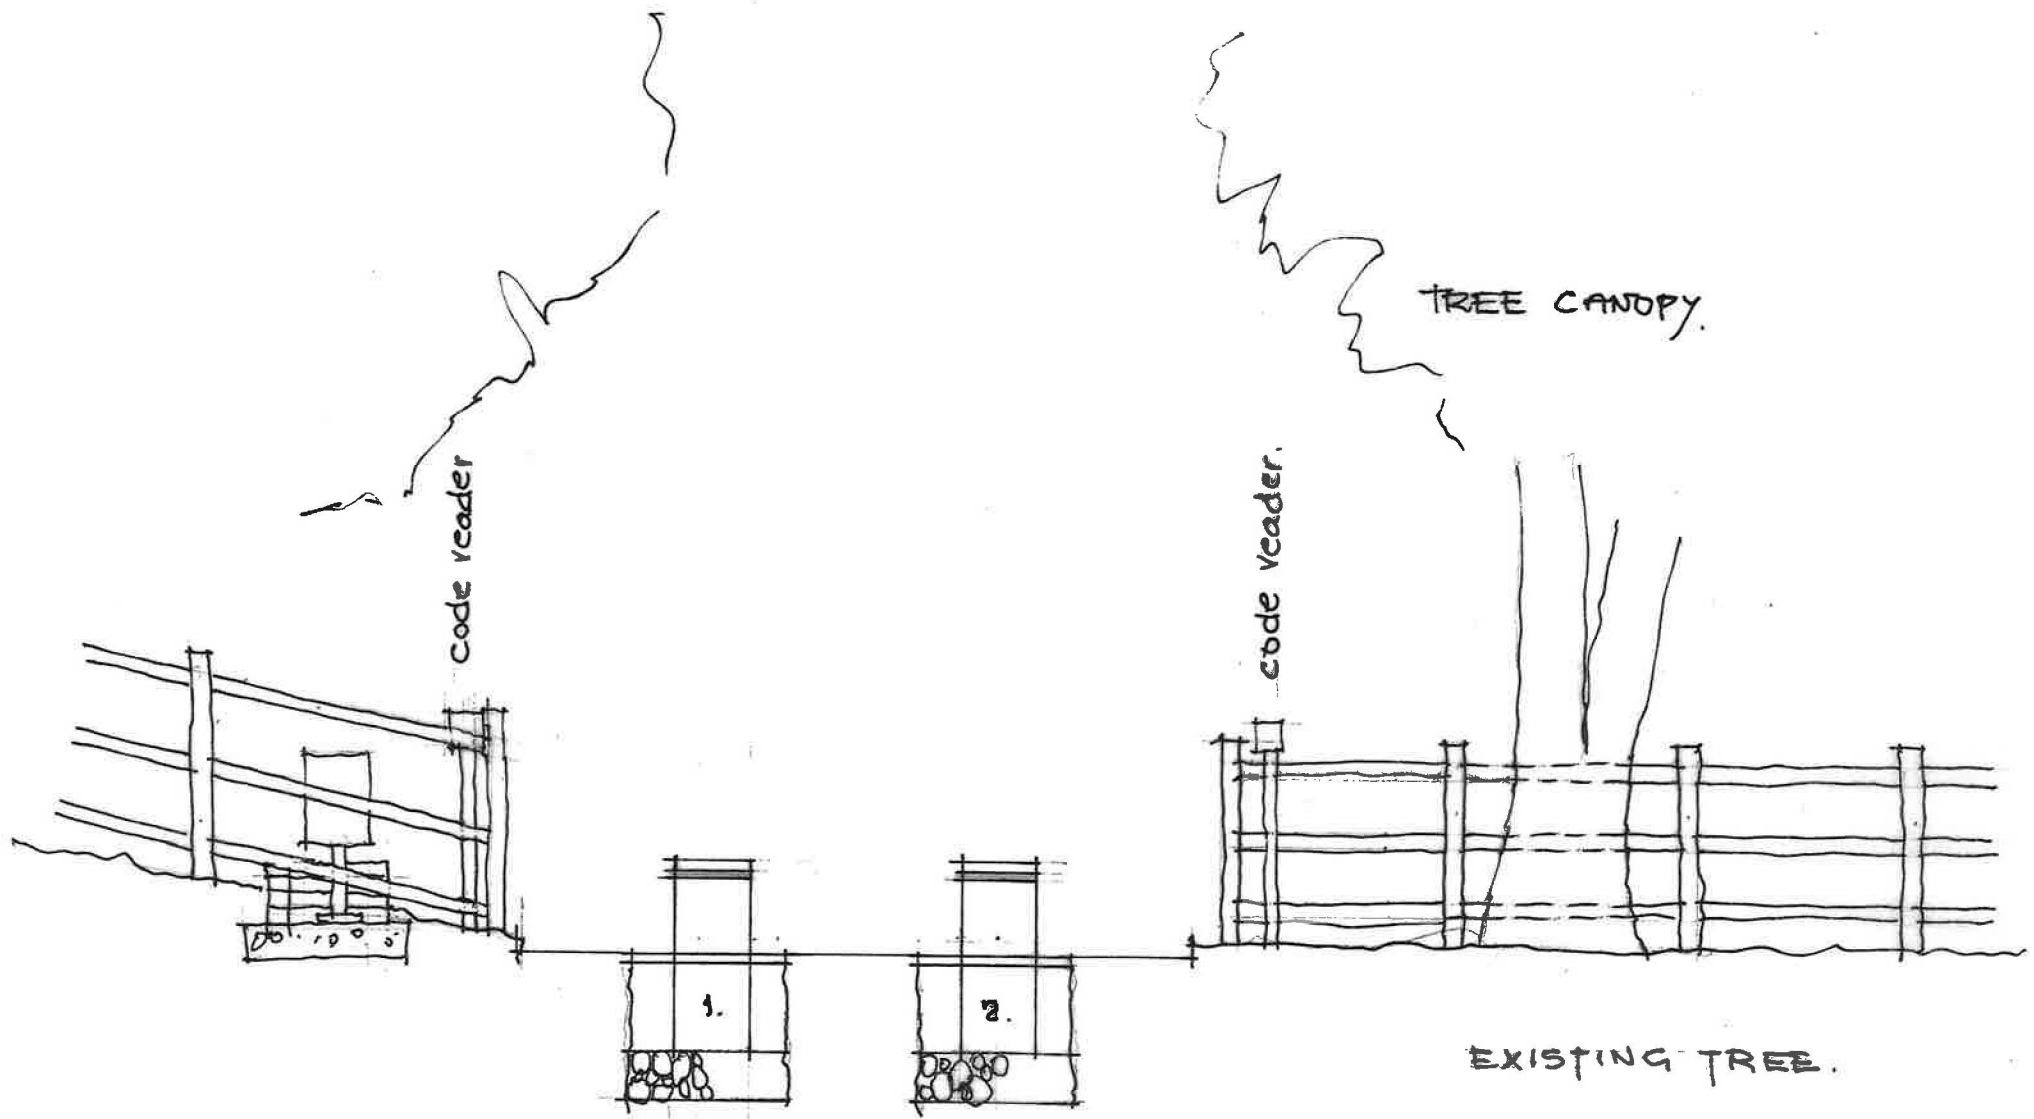

FENCING CONTROL BOX

BOLLARDS IN ROAD.

RUSTIC FENCING.

ELEVATION OF ROAD BOLLARDS
MOOR PARK GOLF CLUB ESTATE ROAD.

LOOKING TOWARDS MANSION.

Scale : 1:50

dwg no. SK.04.