


LOCATION PLAN
SCALE 1:1250

REVISIONS:

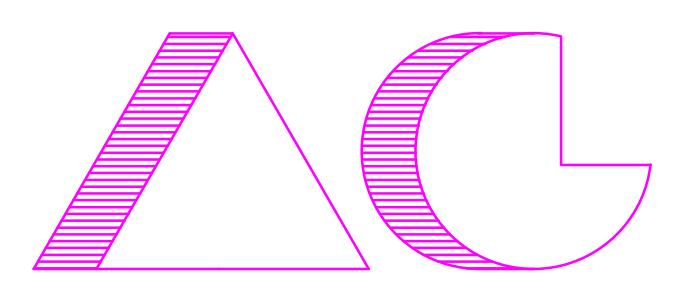


ARCHITECTS AND CHARTERED SURVEYORS

PROJECT:
8 ARMITAGE CLOSE
RICKMANSWORTH
WD3 4HL


TITLE:
EXISTING AND PROPOSED SITE PLAN
AND LOCATION PLAN
FOR PLANNING PURPOSES ONLY

SCALE: 1:200 & 1:1250@A1
DATE: 02.10.2020


3309 REV2 SP.C1D

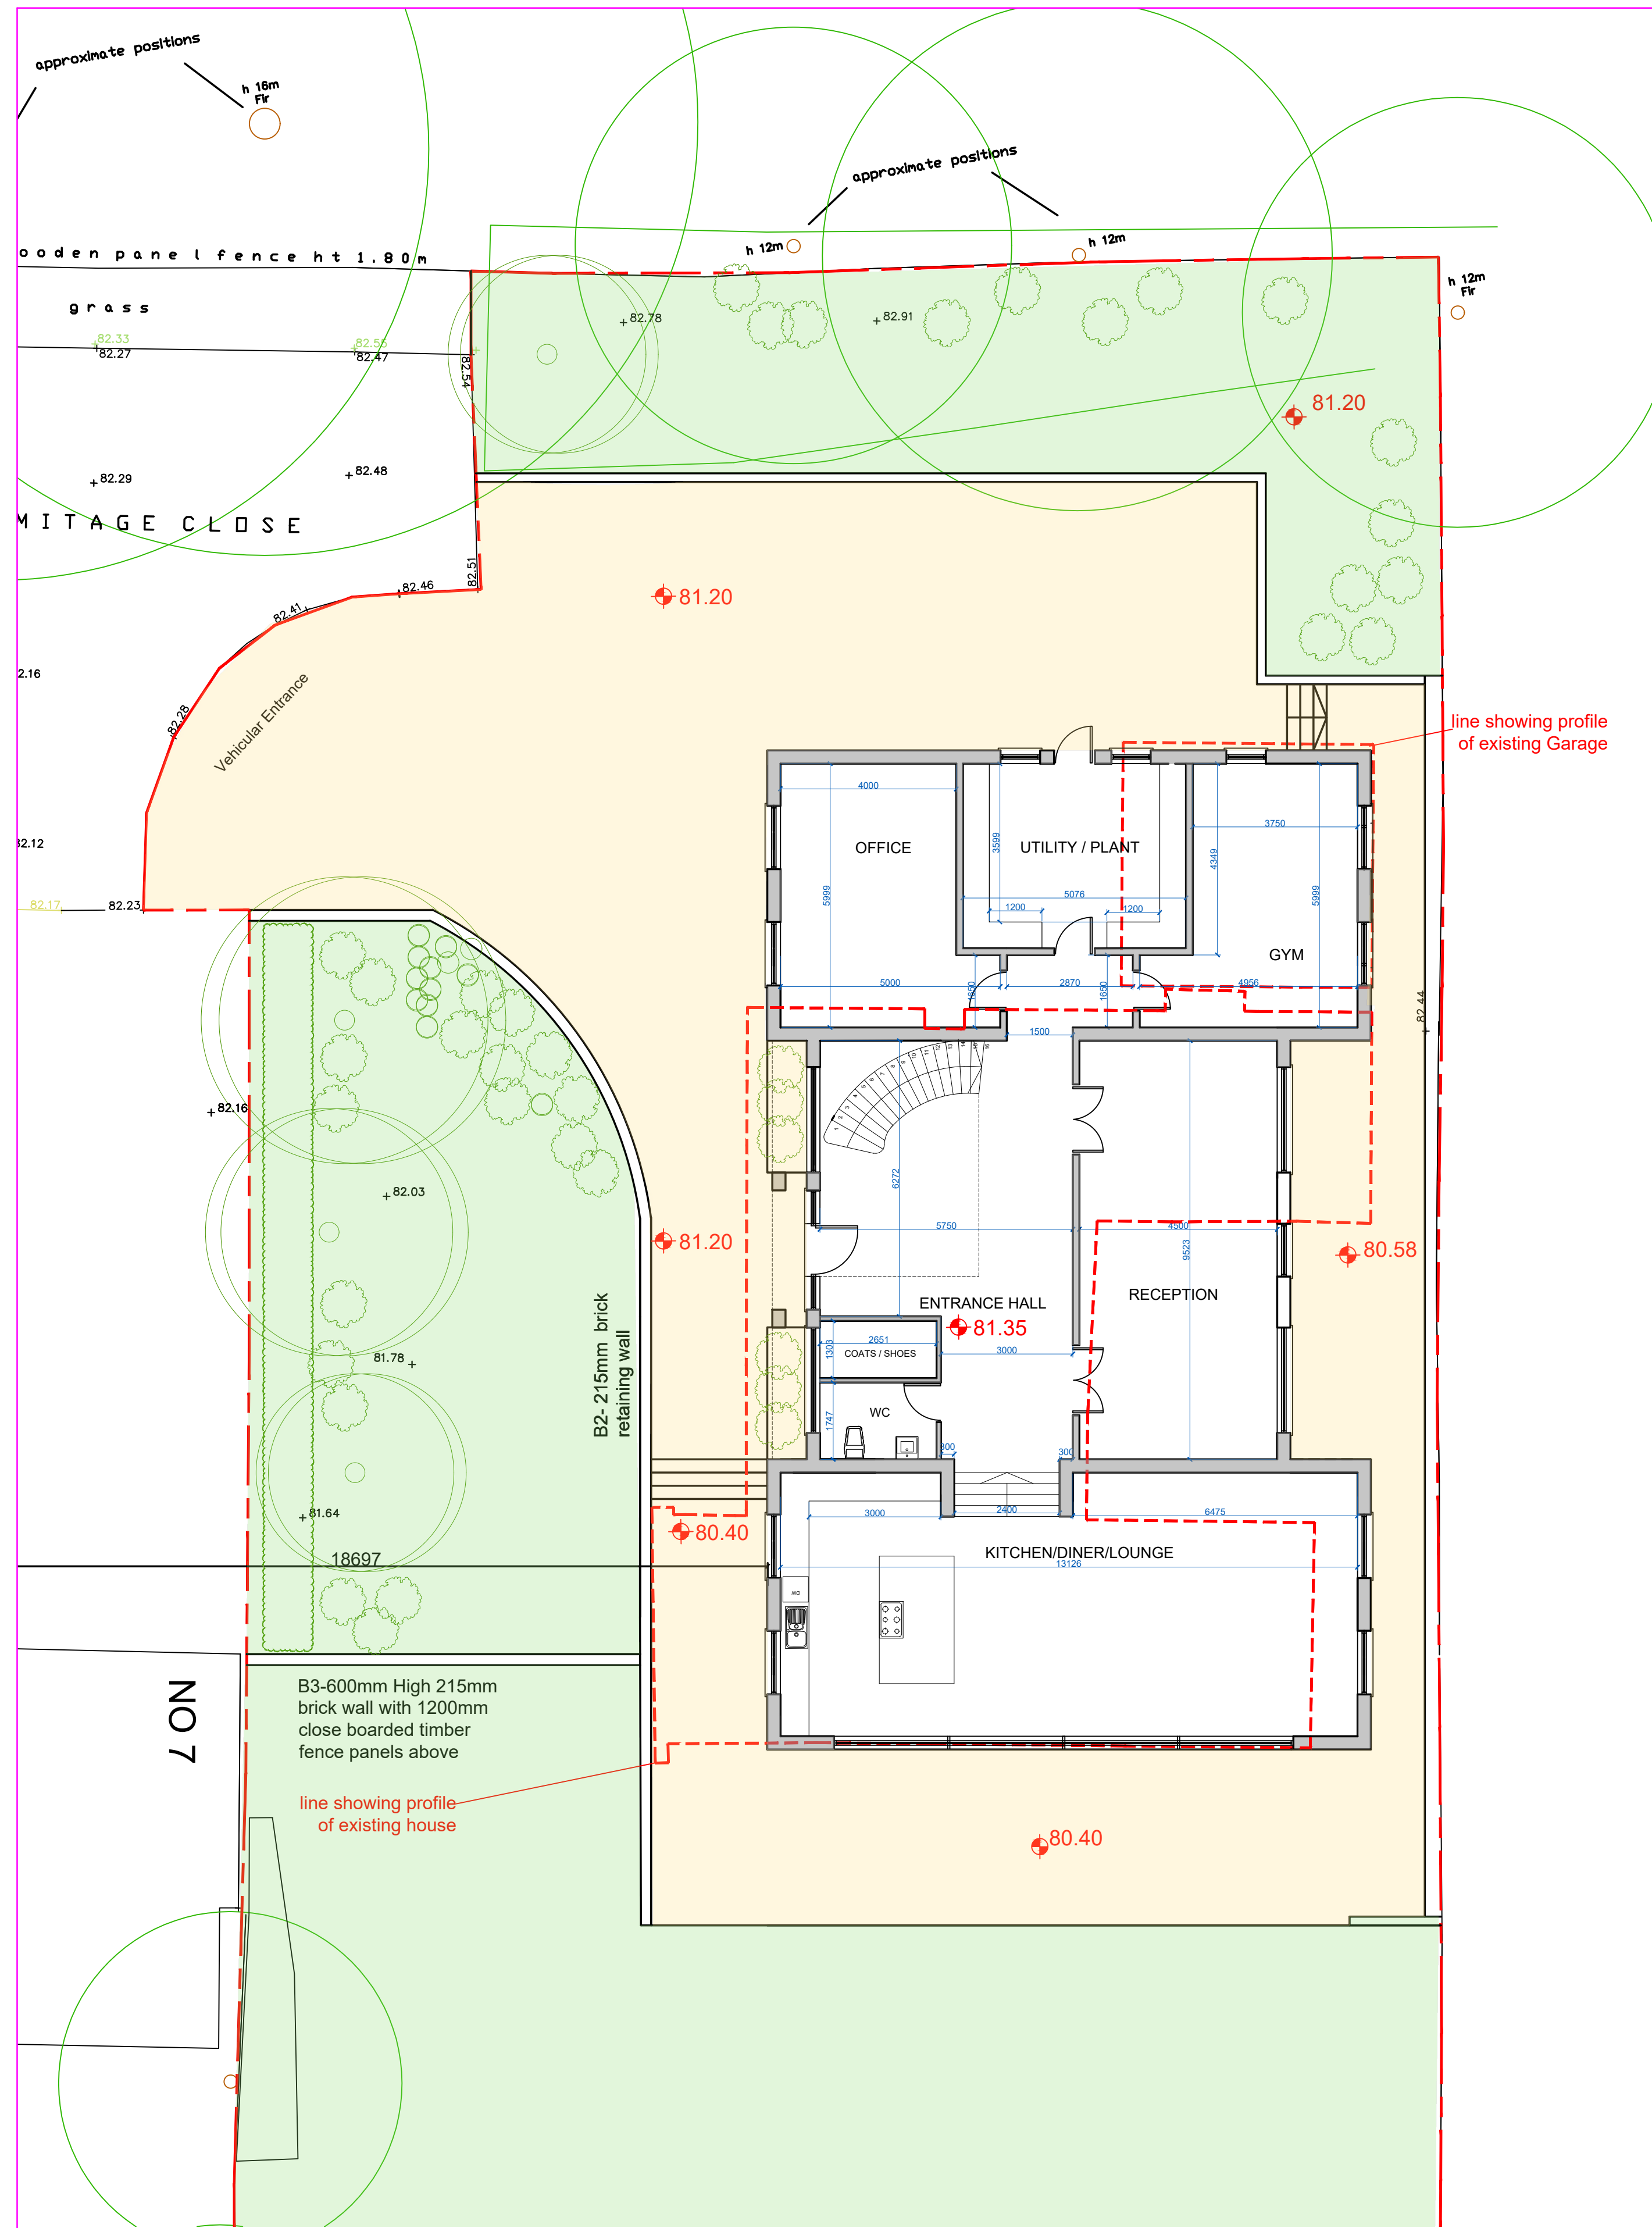



PROPOSED GROUND FLOOR PLAN

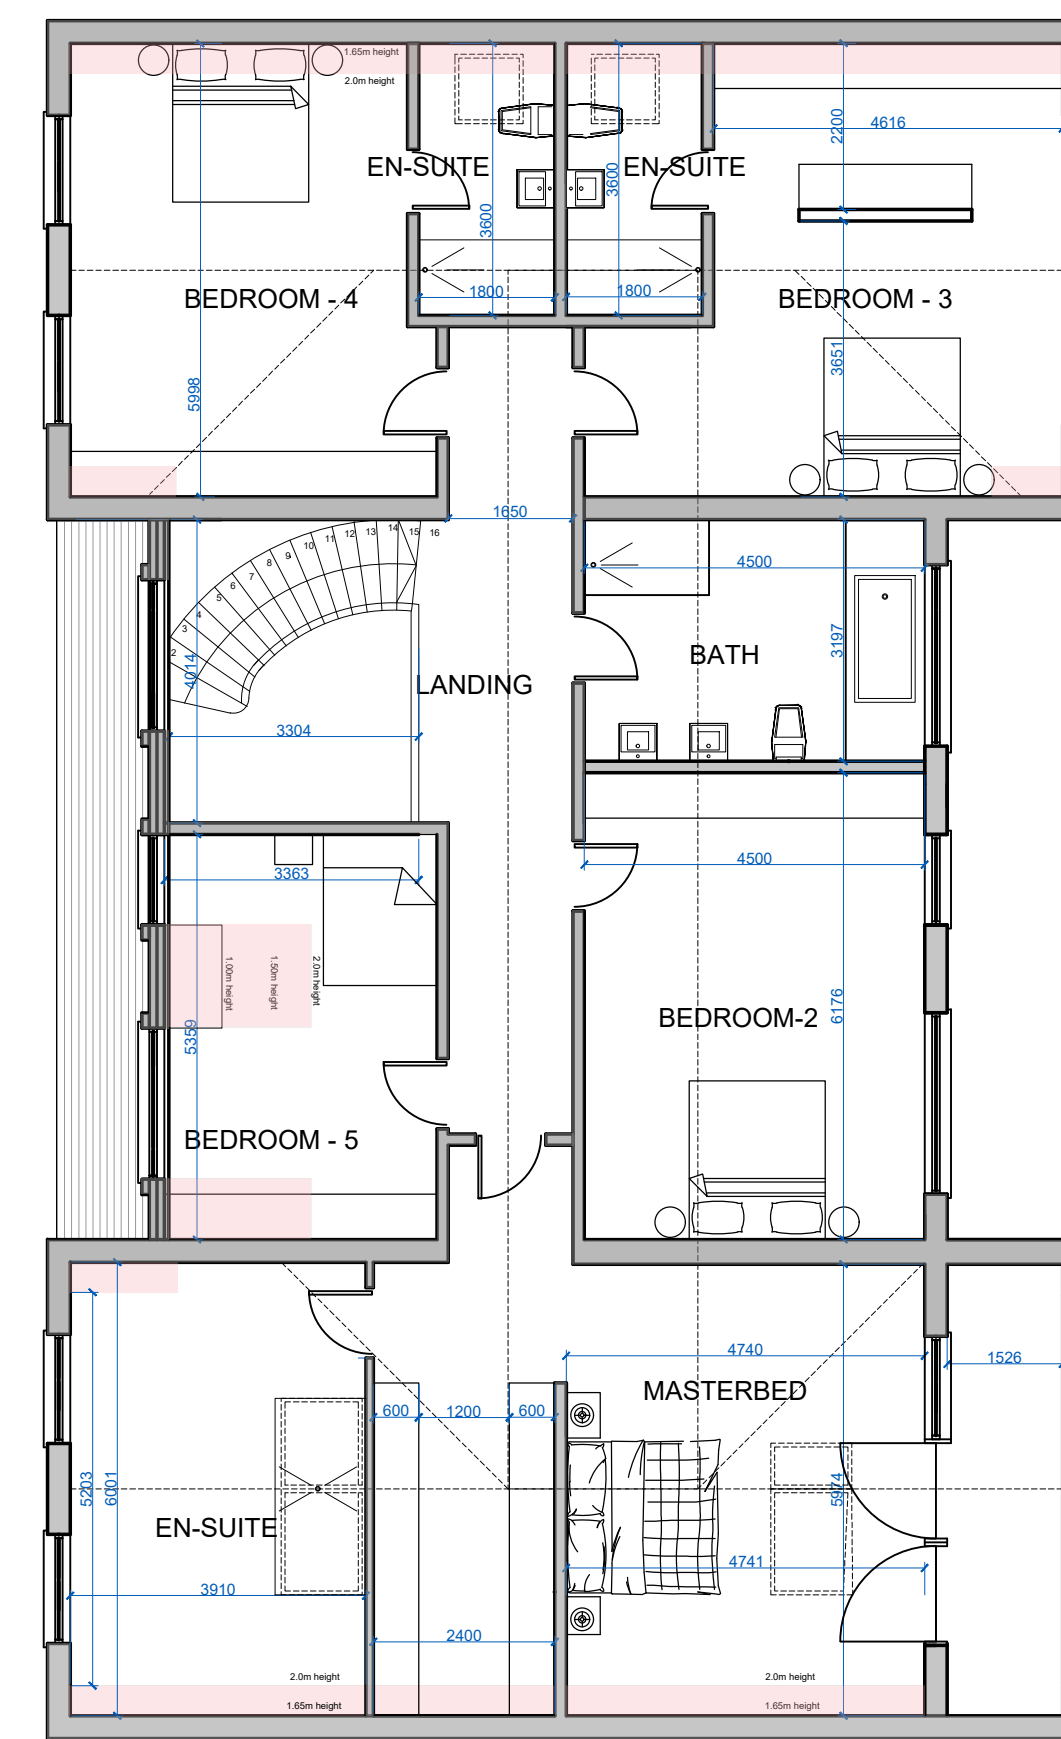

PROPOSED FIRST FLOOR PLAN

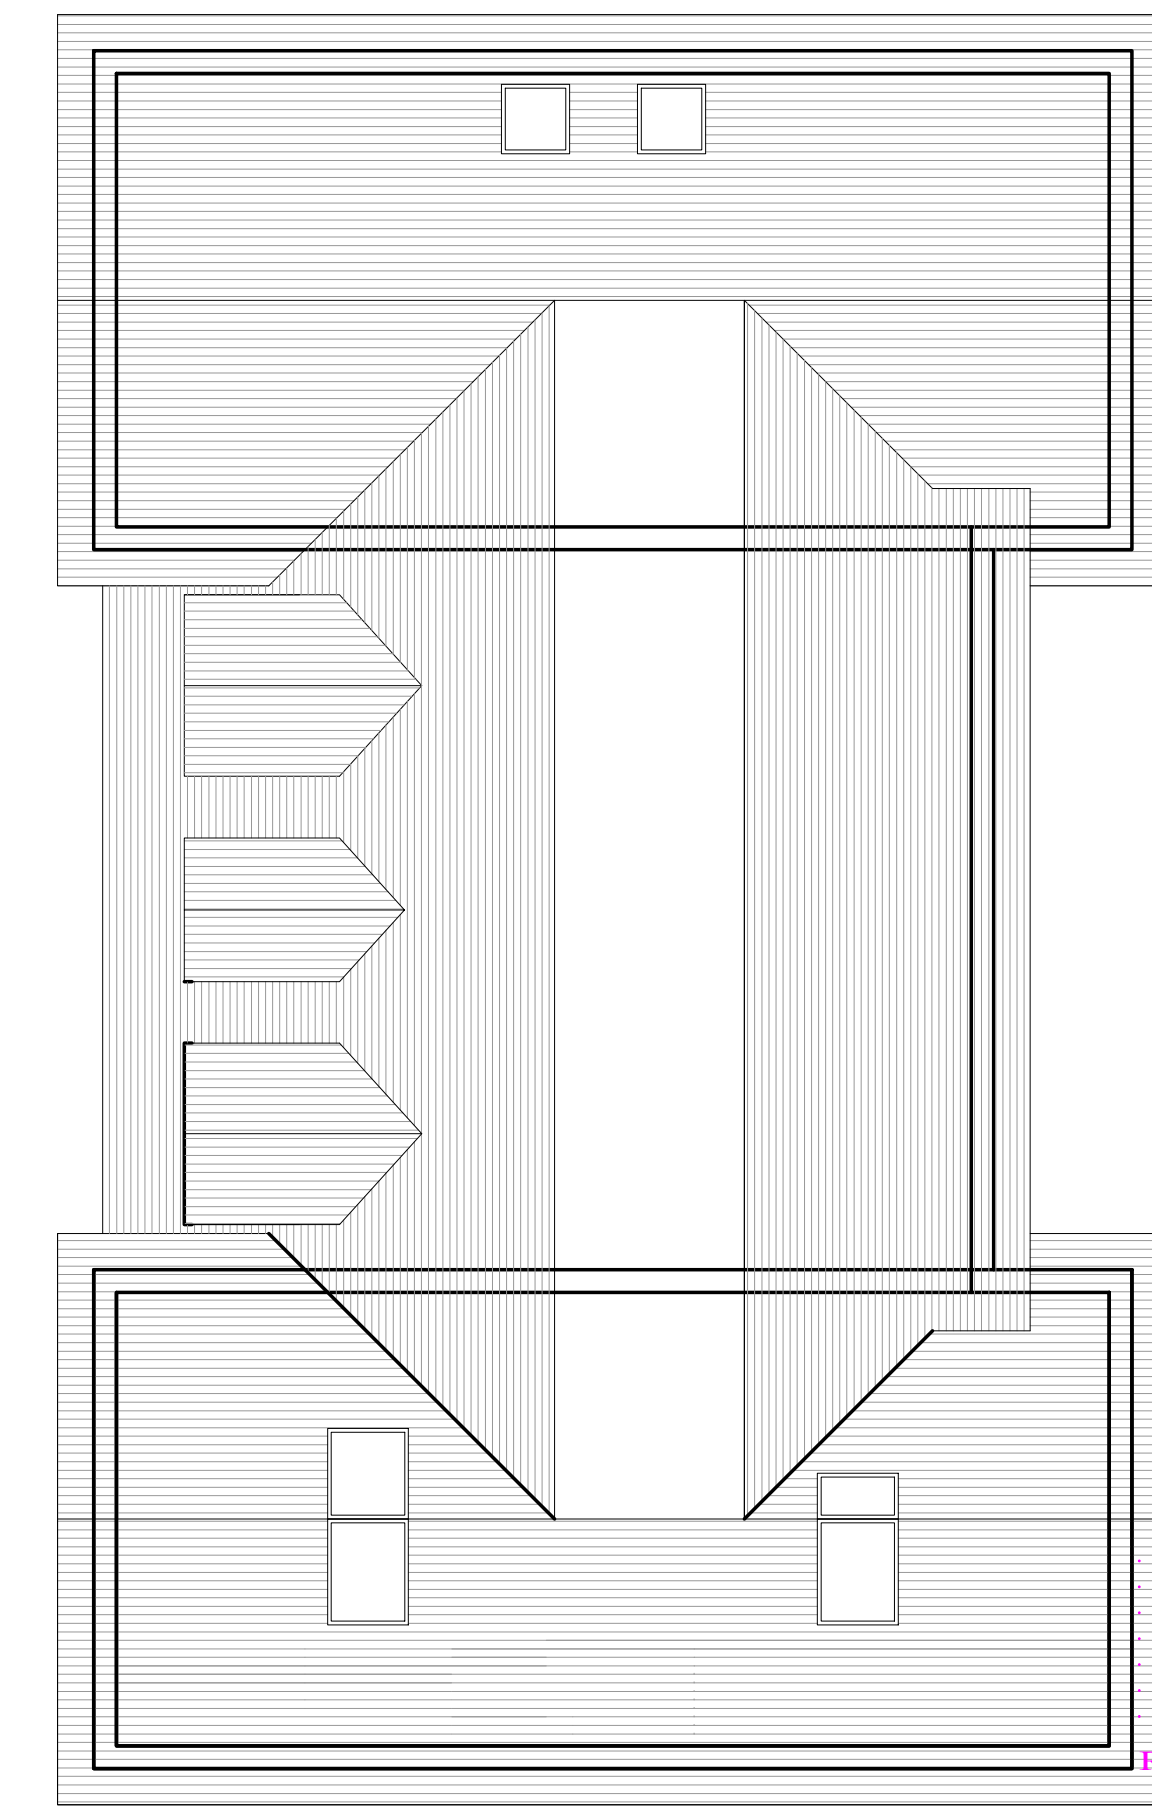

PROPOSED ROOF PLAN

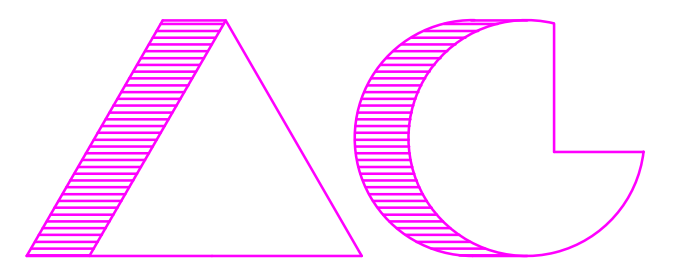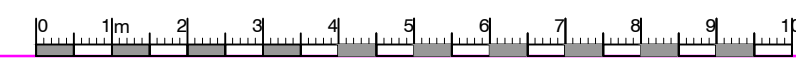

ARCHITECTS AND CHARTERED SURVEYORS

PROJECT:
8 ARMITAGE CLOSE
RICKMANSWORTH
WD3 4HL


TITLE:
PROPOSED PLANS
FOR PLANNING PURPOSES ONLY

SCALE: 1:100@A1
DATE: 02.10.2020



3309 REV2 PLC.10




PROPOSED ELEVATION A - A

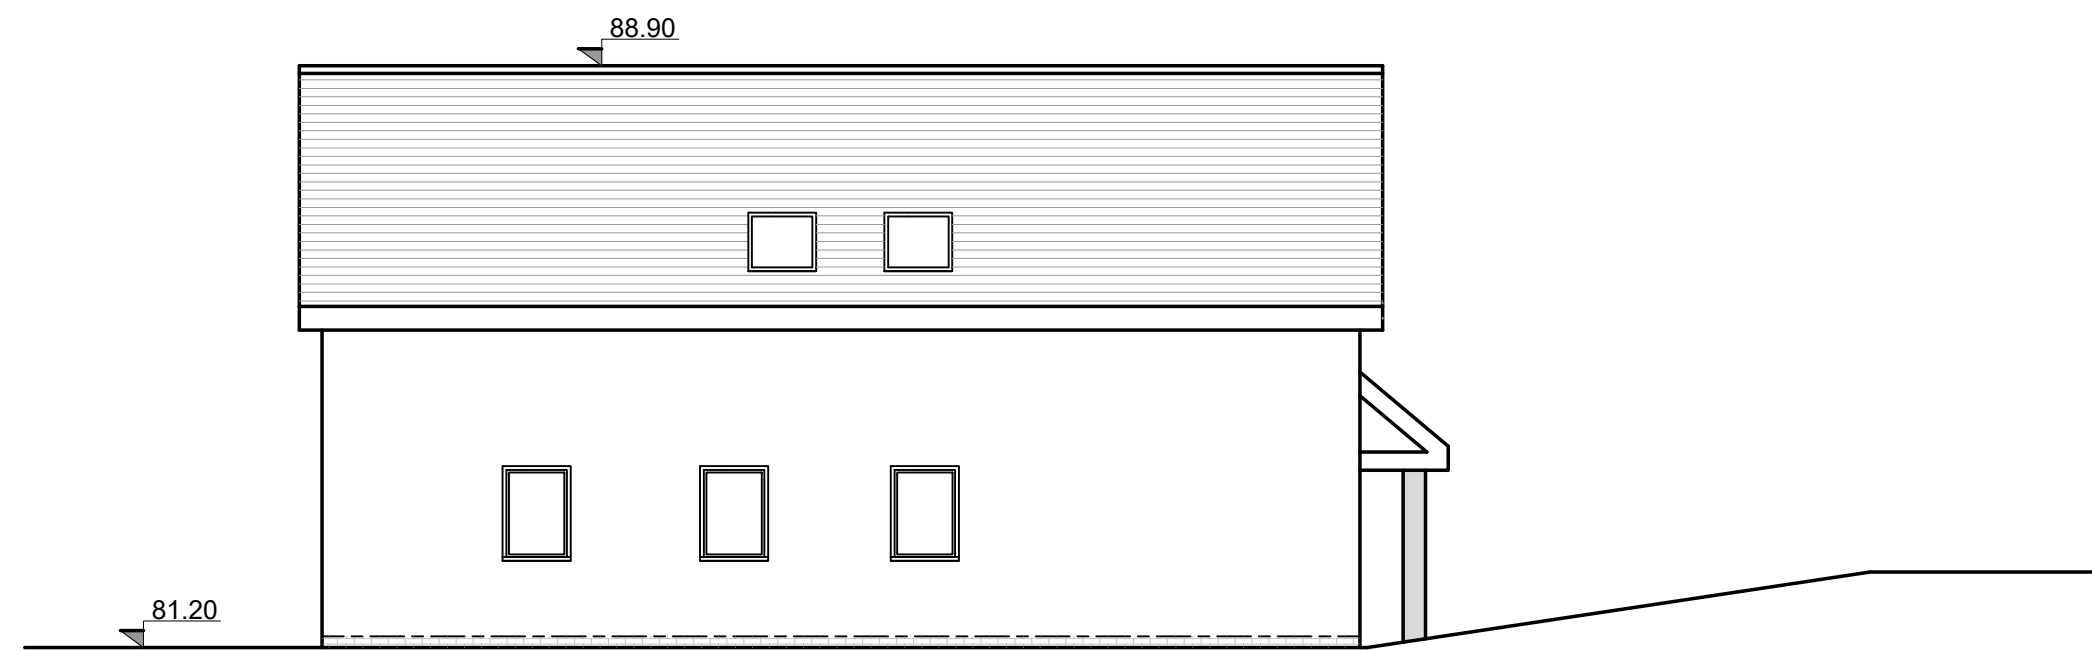


PROPOSED ELEVATION B - B

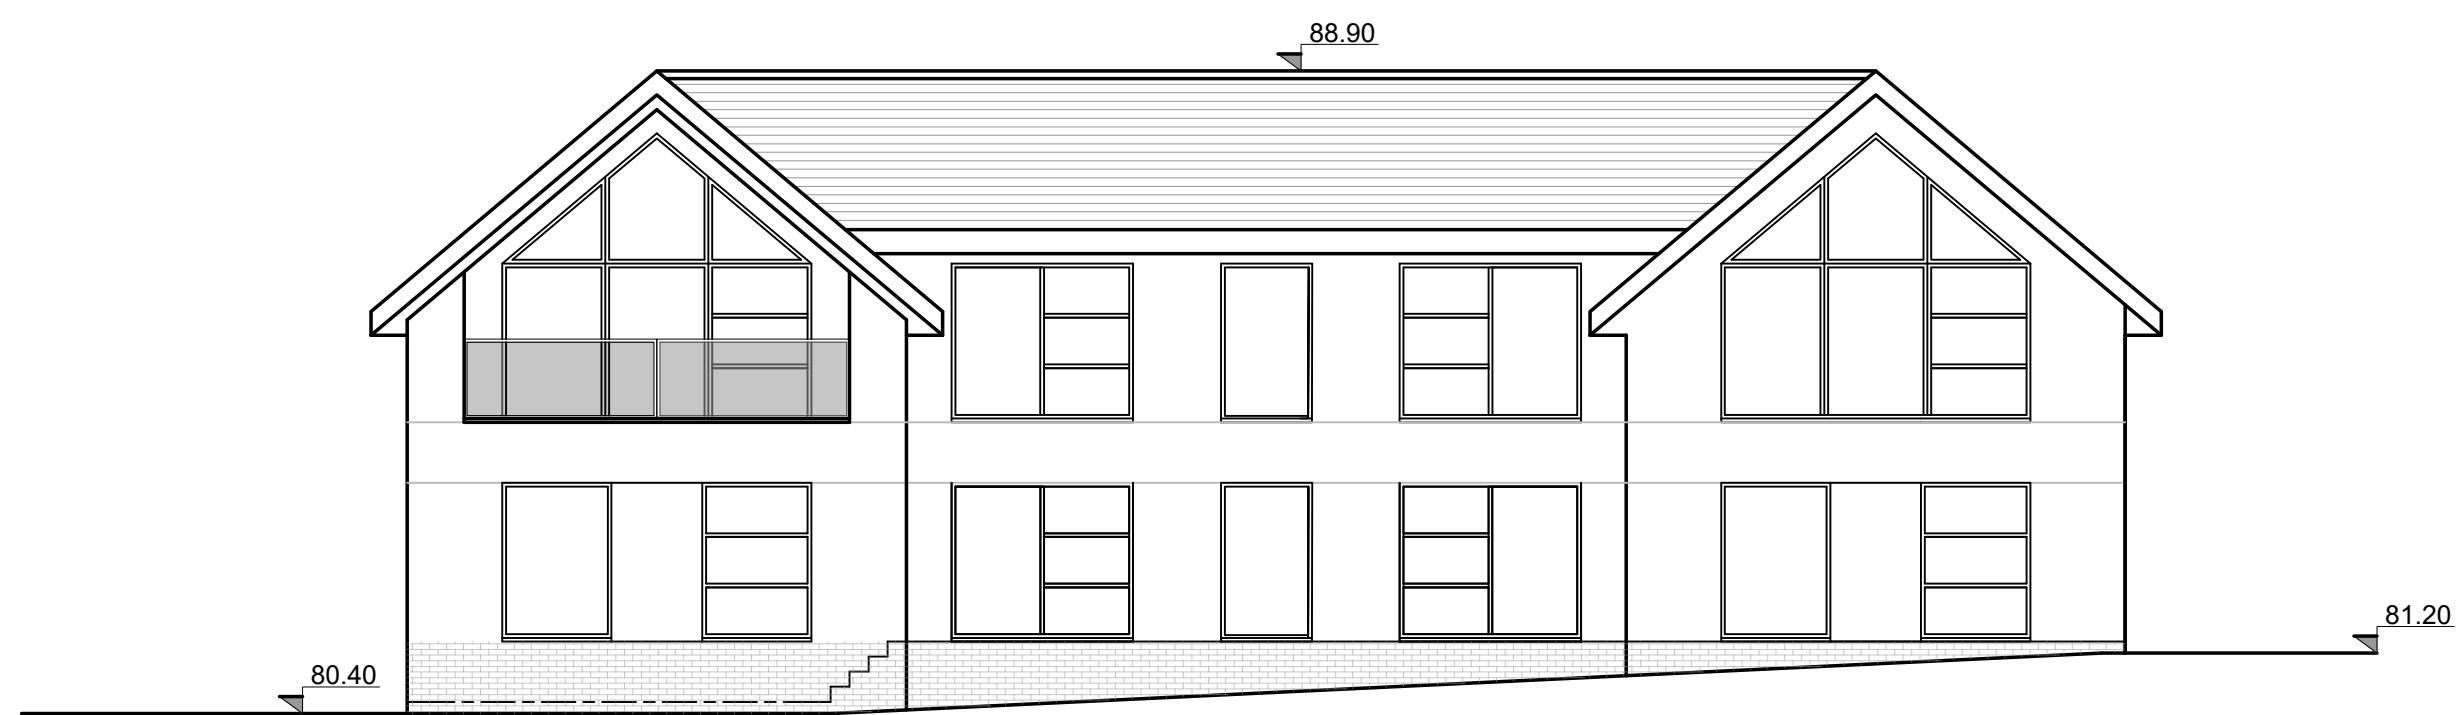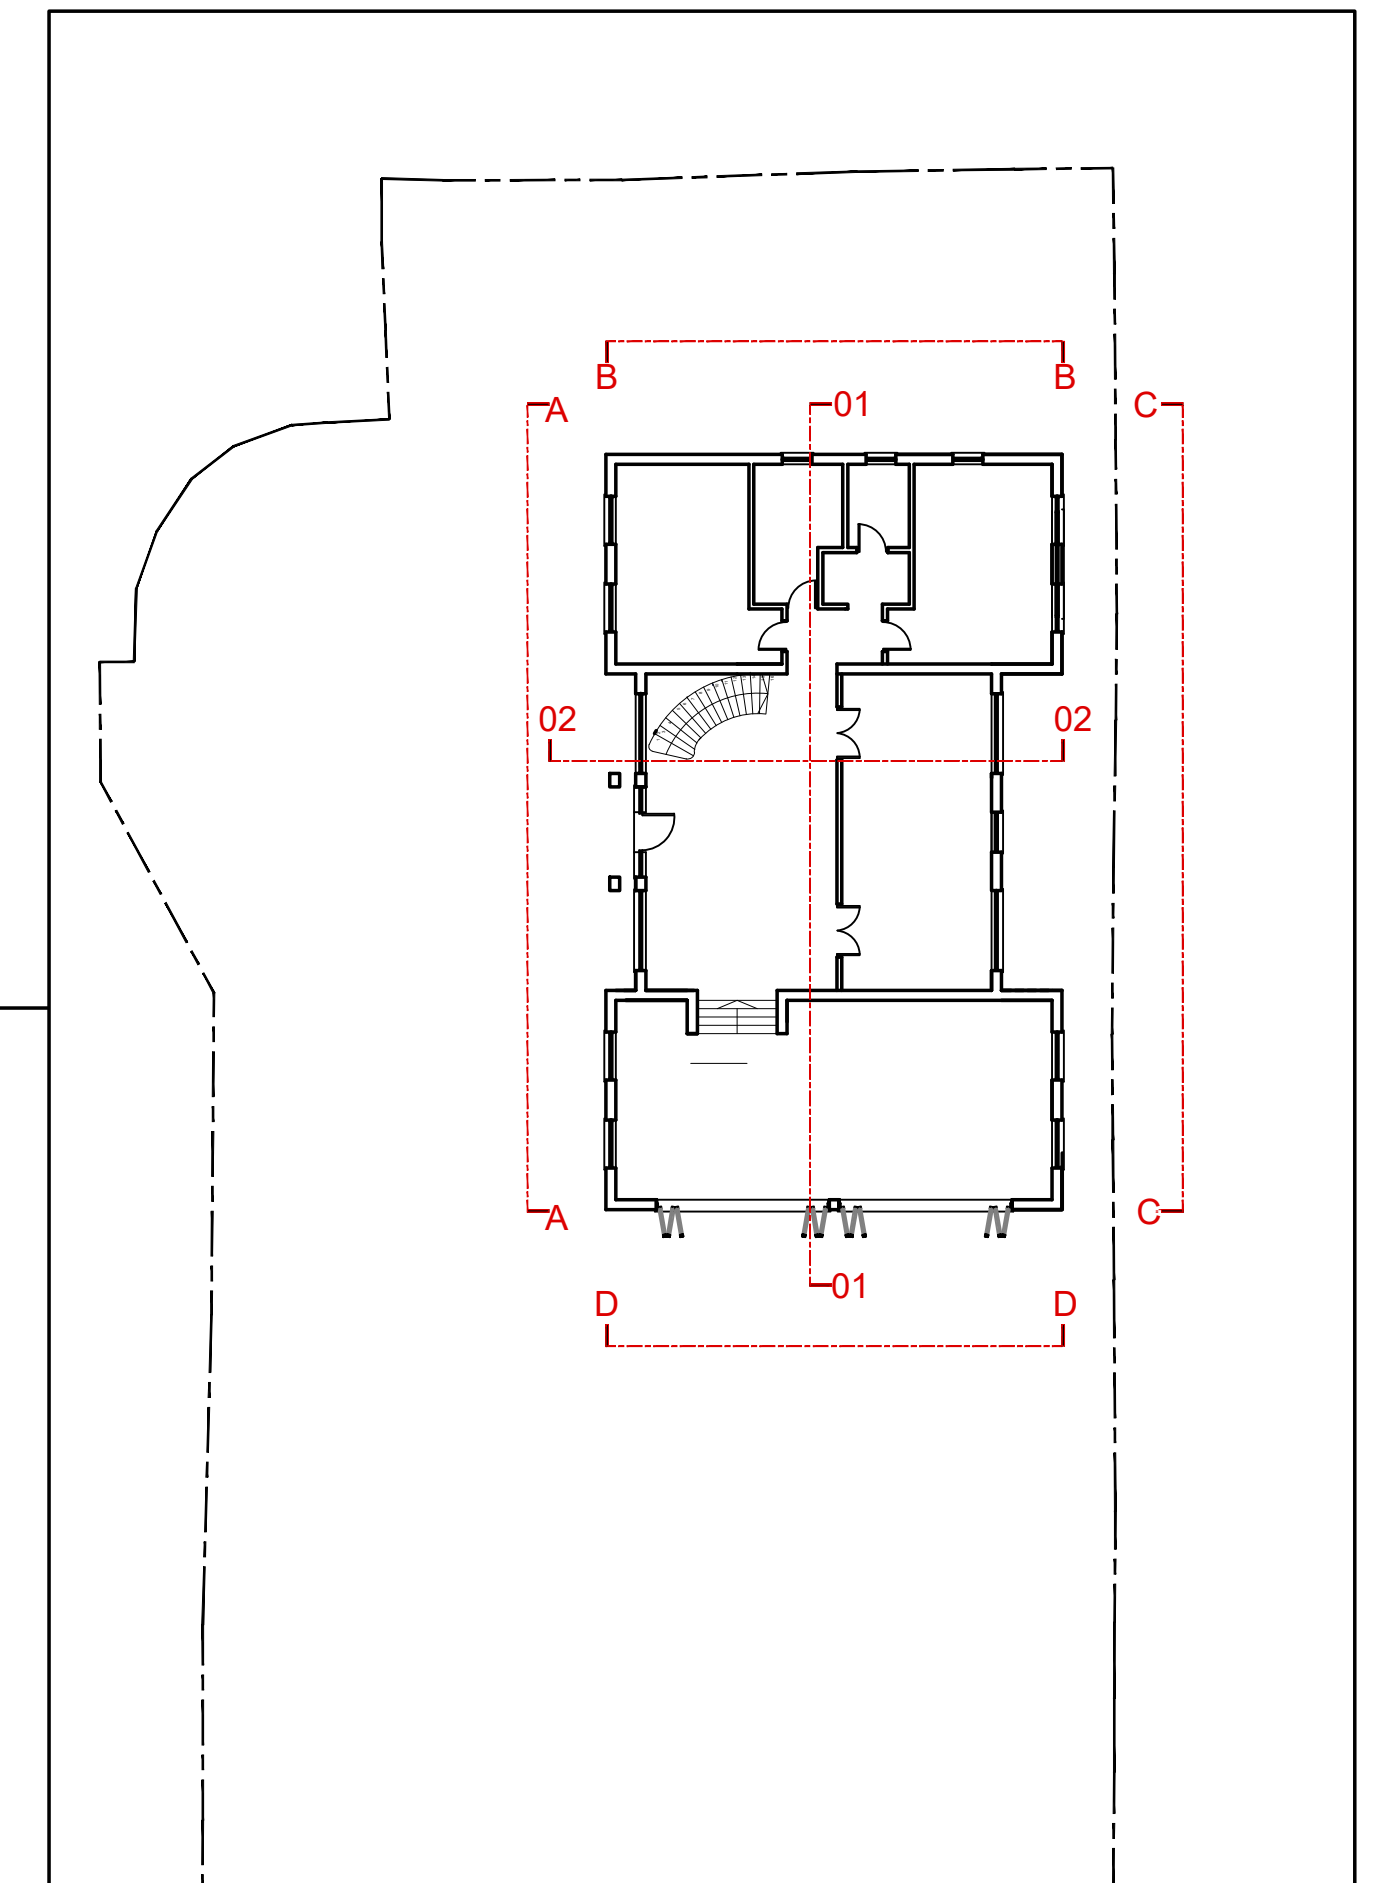

PROPOSED ELEVATION C - C

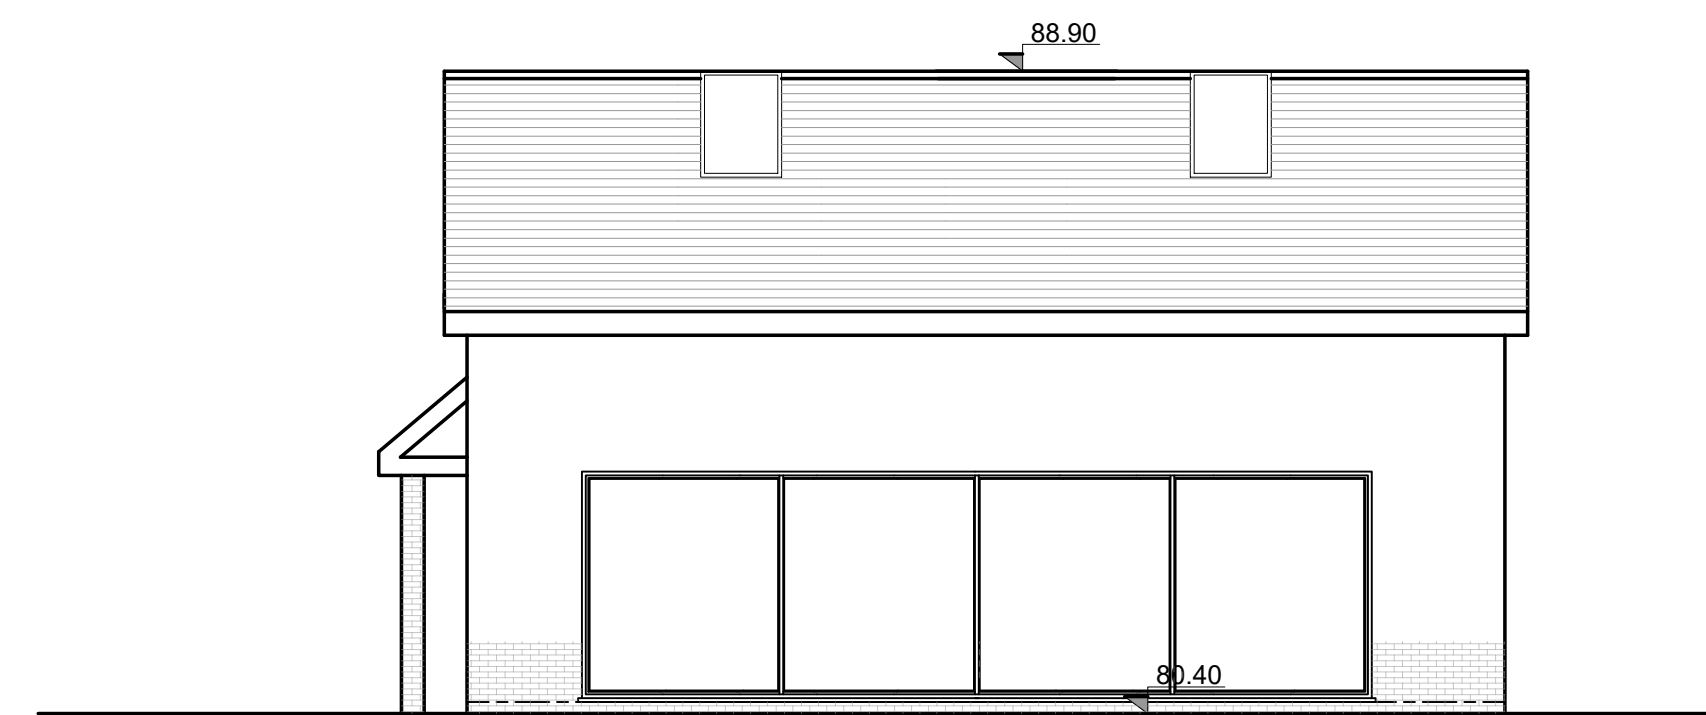


PROPOSED ELEVATION D - D

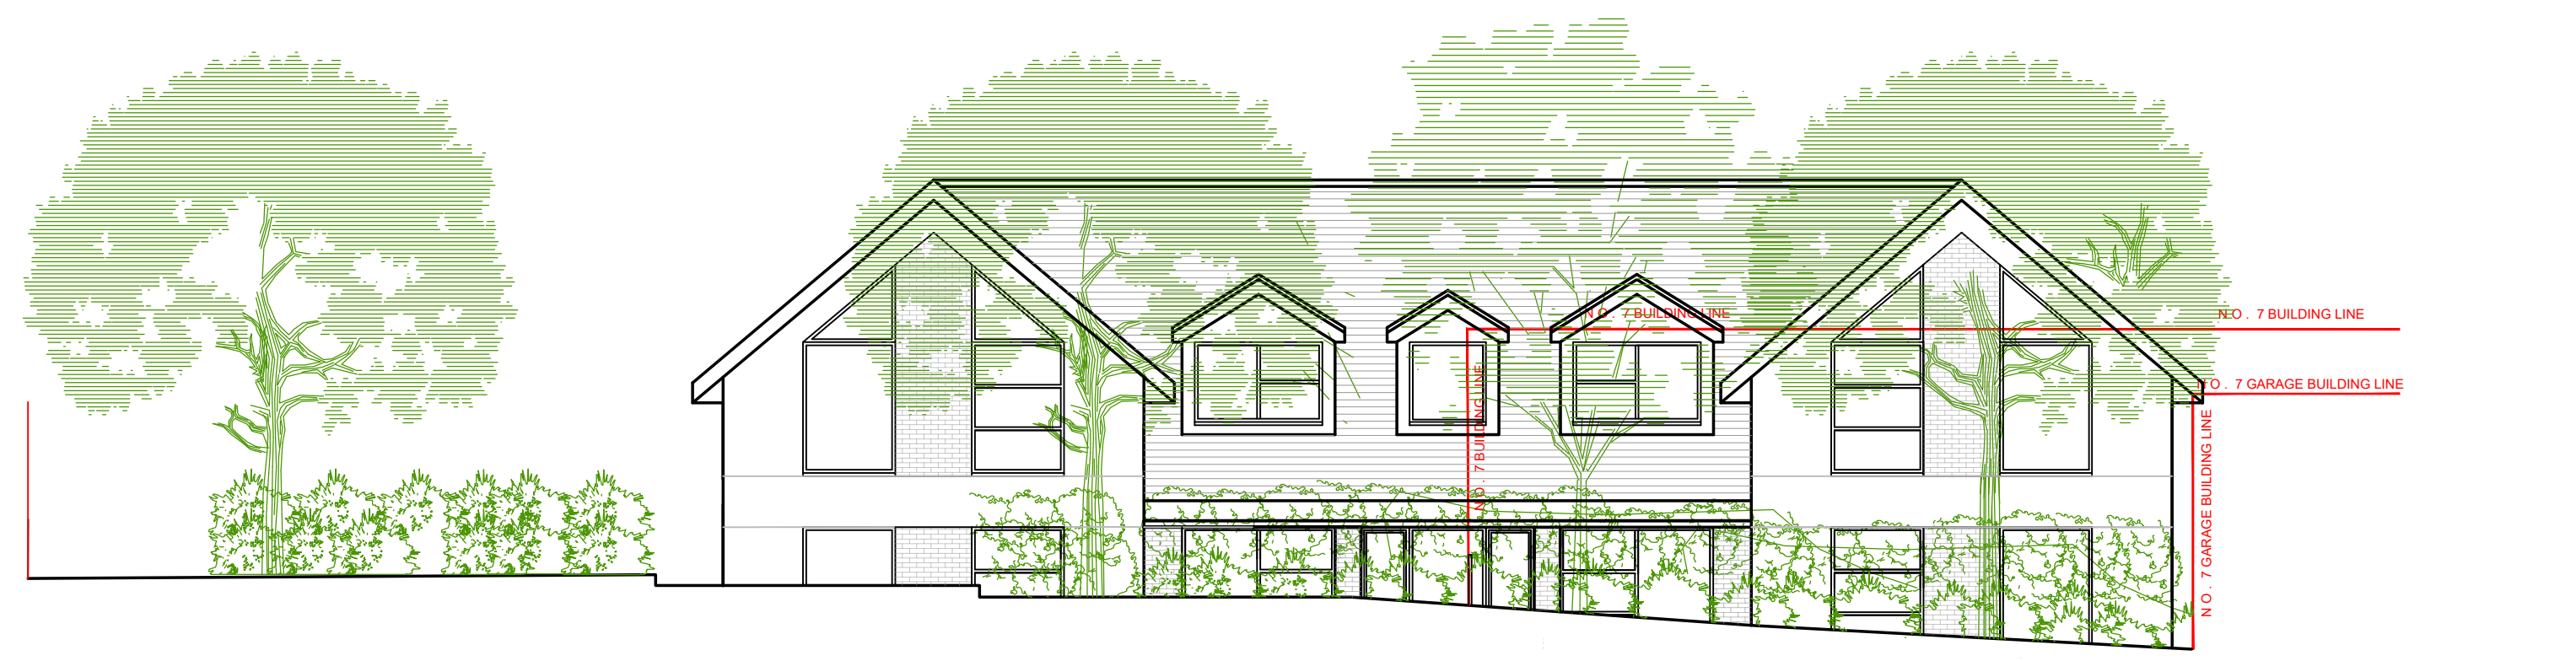

PROPOSED STREET ELEVATION

REVISIONS:

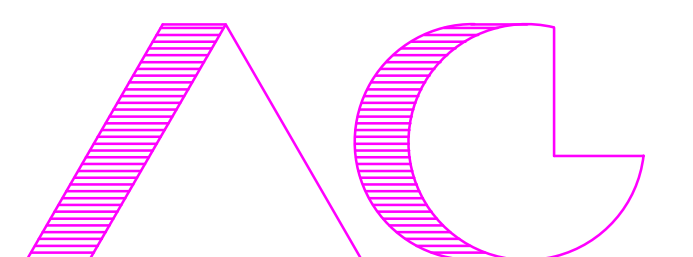

ARCHITECTS AND CHARTERED SURVEYORS

PROJECT:
8 ARMITAGE CLOSE
RICKMANSWORTH
WD3 4HL

TITLE:
PROPOSED ELEVATIONS
FOR CLIENT DISCUSSION ONLY

SCALE: 1:100 @A1
DATE: 02.10.20

3309 REV2 ELEV.C1.D



8 ARMITAGE CLOSE, LOUDWATER

PROPOSED FRONT ELEVATION VIEWED FROM DRIVEWAY ENTRANCE



8 ARMITAGE CLOSE, LOUDWATER

PROPOSED FRONT ELEVATION ALTERNATIVE VIEW FROM ARMITAGE CLOSE



8 ARMITAGE CLOSE, LOUDWATER
PROPOSED REAR ELEVATION VIEWED FROM NEIGHBOURING FIELD

NORTH BOUNDARY

ORIGINAL APPLICATION SCHEME

88.90



NORTH BOUNDARY

CURRENT APPLICATION SCHEME

88.90

