


The Contractor is to check all dimensions on site and report any discrepancies to the Contract Administrator. This drawing is to be read in conjunction with all other standard documentation. Dimensions are not to be scaled from this drawing.

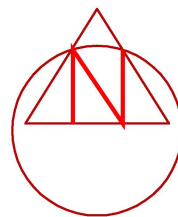

BLOCK PLAN 1:200



LOCATION PLAN SCALE 1:1250

rev.	description	date	chkd.
------	-------------	------	-------

Agent: V16 DESIGNZ  
 11, Fullerton Avenue, RM8 1FG  
 07852919410


project: 1 Glencorse Green  
 Watford

drawing title :  
 Location Plan and Proposed Block Plan


drawn: GP	chkd: GP	date: 18/05/2020
status: <b>Planning</b>		scale: 1:200, 1250@A3
proj no: 7/2020	drg no: 03	rev no:




The Contractor is to check all dimensions on site and report any discrepancies to the Contract Administrator. This drawing is to be read in conjunction with all other standard documentation. Dimensions are not to be scaled from this drawing.

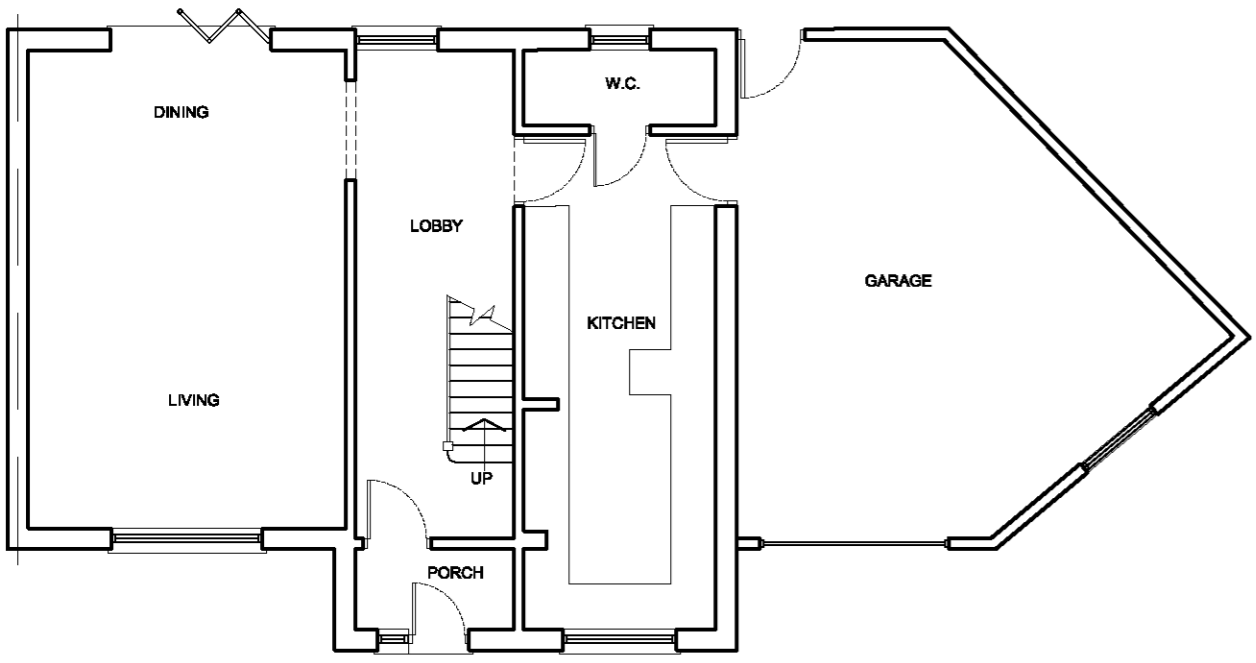


EXISTING GROUND FLOOR PLAN

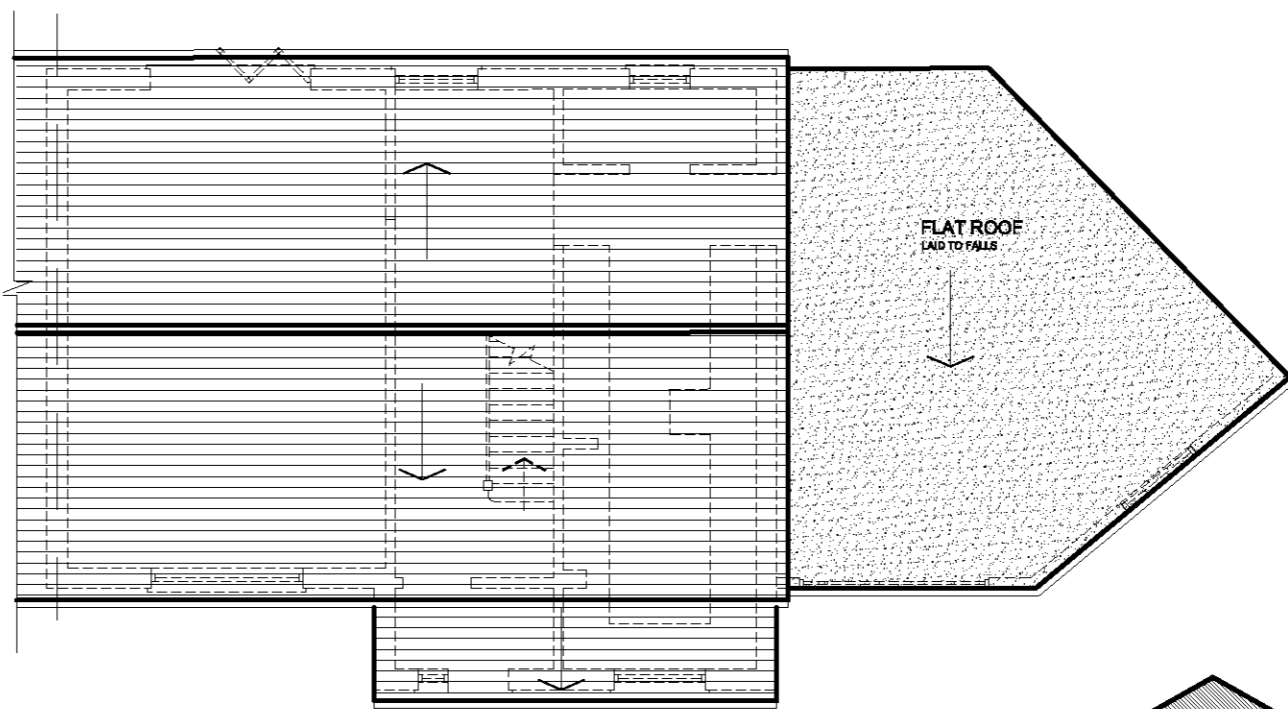

EXISTING ROOF PLAN

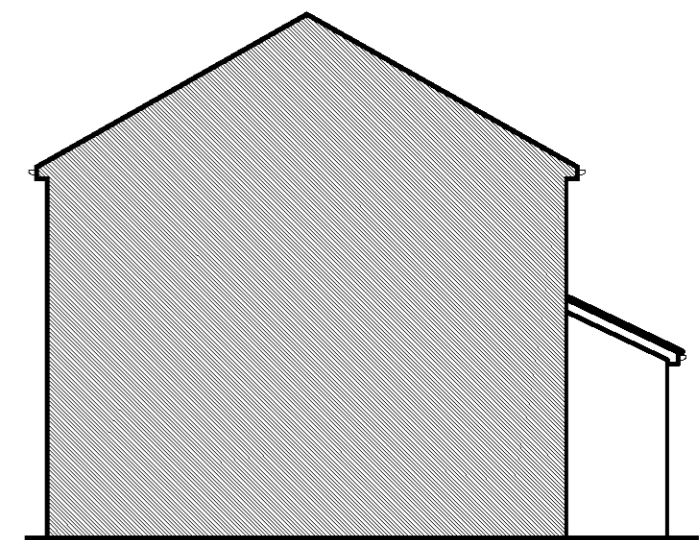

EXISTING SIDE ELEVATION

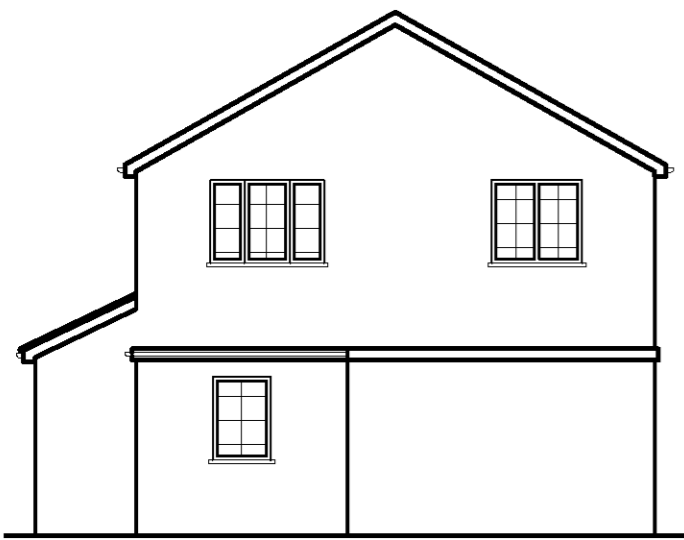

EXISTING SIDE ELEVATION



EXISTING REAR ELEVATION

rev.	description	date	chkd.
------	-------------	------	-------

Agent: V16 DESIGNZ  
 11, Fullerton Avenue, RM8 1FG  
 07852919410


project: 1 Glencorse Green  
 Watford

drawing title:  
 Existing Plans and Elevations


drawn: GP	chkd: GP	date: 18.5.2020
-----------	----------	-----------------

status: Planning scale: 1:100@A3


proj no: 7/2020	drg no: 01	rev no:
-----------------	------------	---------

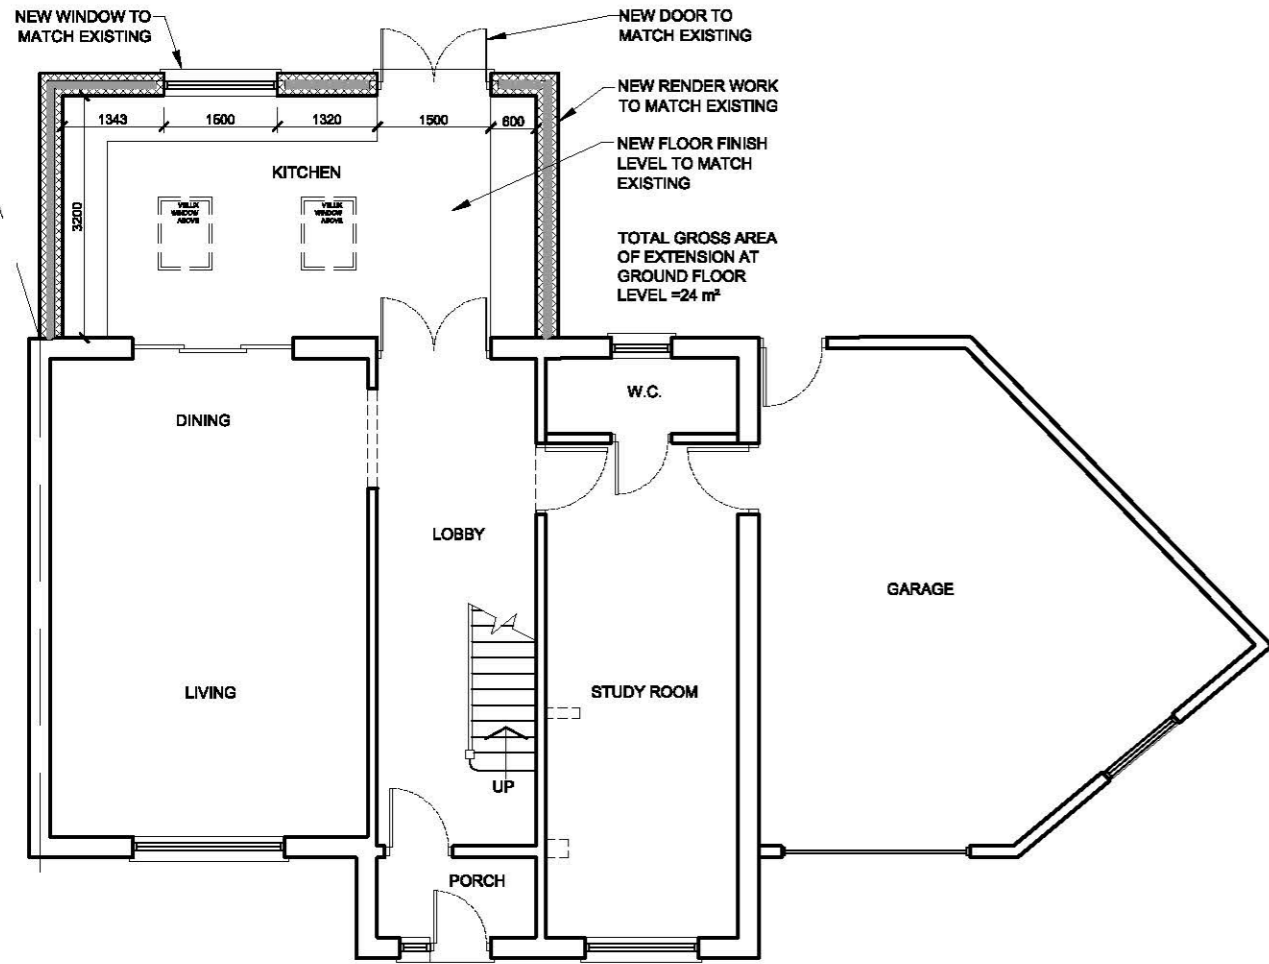

PROPOSED GROUND FLOOR PLAN

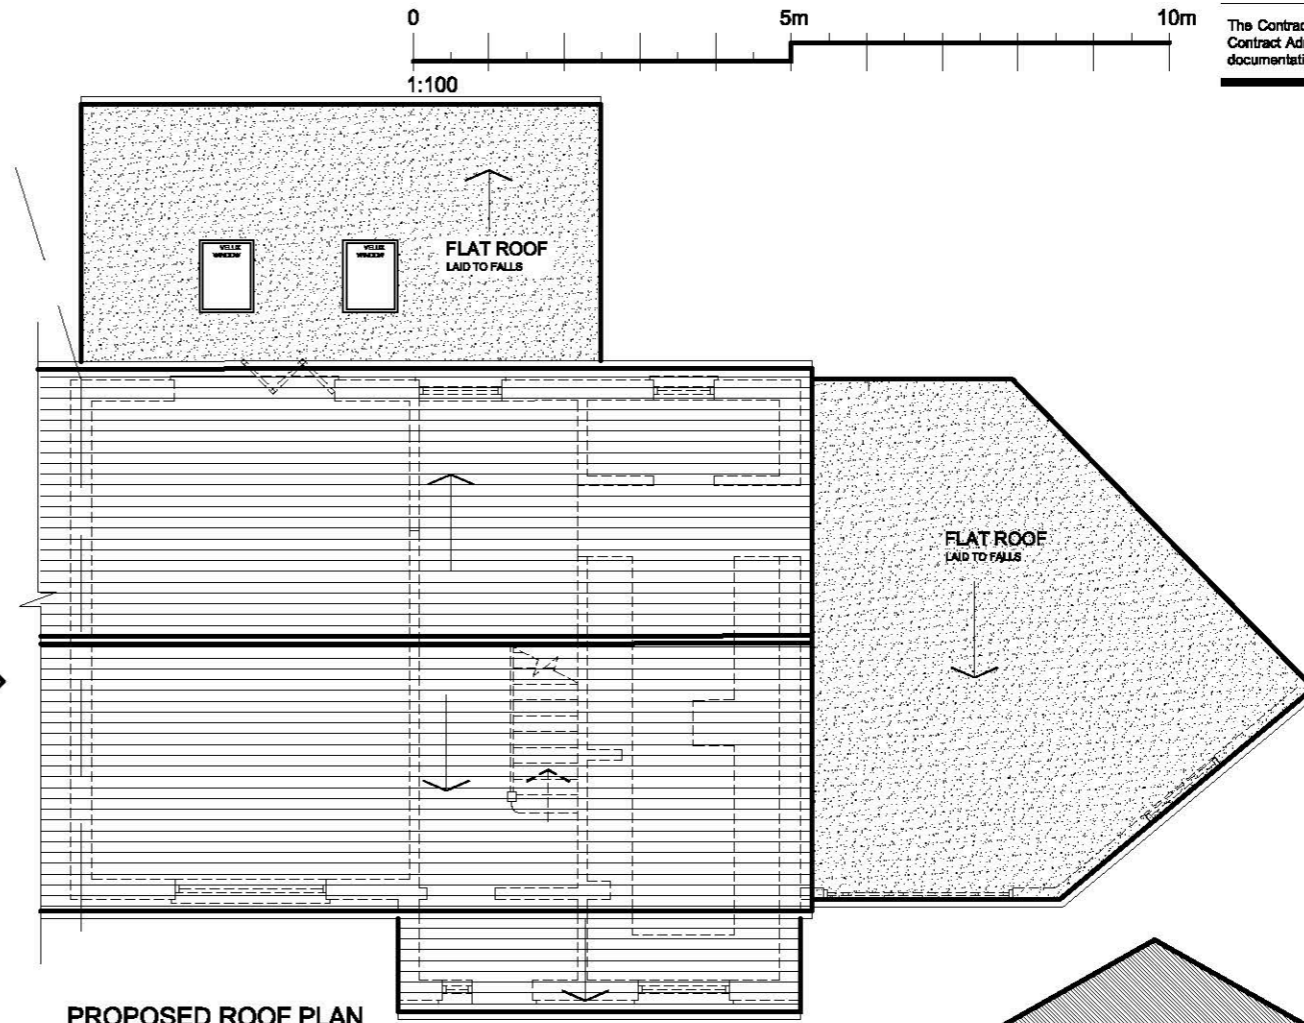


PROPOSED ROOF PLAN

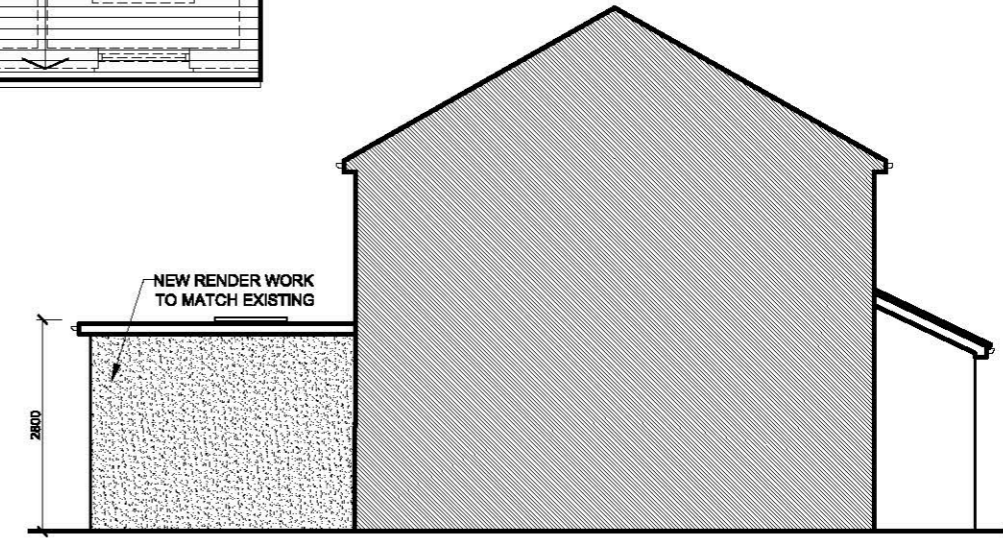

PROPOSED SIDE ELEVATION



PROPOSED REAR ELEVATION

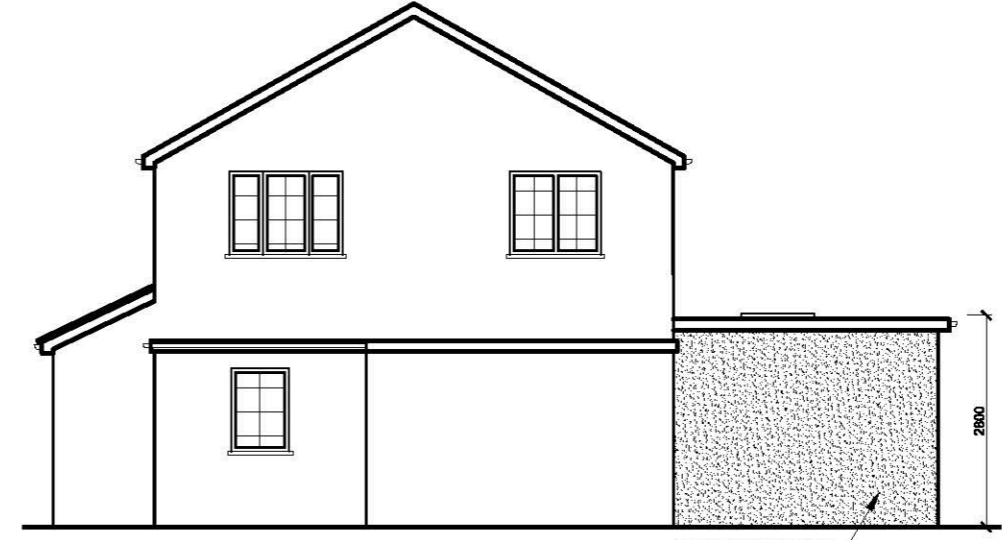

PROPOSED SIDE ELEVATION

The Contractor is to check all dimensions on site and report any discrepancies to the Contract Administrator. This drawing is to be read in conjunction with all other standard documentation. Dimensions are not to be scaled from this drawing.

rev.	description	date	chkd.
------	-------------	------	-------

Agent: V16 DESIGNZ  
 11, Fullerton Avenue, RM8 1FG  
 07852919410

project: 1 Glencorse Green  
 Watford

drawing title:  
 Proposed Plans and Elevations

drawn: GP	chkd: GP	date: 18/05/2020
-----------	----------	------------------

status: **Planning** scale: 1:100@A3

proj no: 7/2020	drg no: 02	rev no:
-----------------	------------	---------