



Site Location Plan
Scale 1:1250 @ A3



Issued For
PLANNING

General Notes:
THIS DRAWING HAS BEEN PREPARED BY MICHAEL EALES ARCHITECTS AND THE DATA CONTAINED HEREIN MAY BE USED OR REPRODUCED ONLY WITH MICHAEL EALES ARCHITECTS' APPROVAL.

Rev.	Description	Date	Signed	Checked

LEGEND:
— Site Boundary



Scale	Date	Drawn by	Checked by
1:1250	27.09.21	SS	ME
Drawing Title Site Location Plan			
Project 240 Bladwins Lane Croxley Green, Rickmansworth WD3 3LQ			

Quickbury Farm, Hatfield Heath Rd, Sawbridgeworth, Hertfordshire CM21 9HY T - 07764 496 345 E - info@me-architects.co.uk		
Project no. 21/0106	Drawing no. 0001	Revision 01



Block Plan
Scale 1:500 @ A3



Issued For
PLANNING

General Notes:
THIS DRAWING HAS BEEN PREPARED BY MICHAEL EALES ARCHITECTS AND THE DATA CONTAINED HEREIN MAY BE USED OR REPRODUCED ONLY WITH MICHAEL EALES ARCHITECTS' APPROVAL.

Rev.	Description	Date	Signed	Checked

LEGEND:

	Site Boundary
	Existing Building
	Proposed Extension



Scale	Date	Drawn by	Checked by
1:500	27.09.21	SS	ME
Drawing Title Block Plan			
Project 240 Bladwins Lane Croxley Green, Rickmansworth WD3 3LQ			

Quickbury Farm, Hatfield Heath Rd, Sawbridgeworth, Hertfordshire CM21 9HY T - 07764 496 345 E - info@me-architects.co.uk		
Project no. 21/0106	Drawing no. 0002	Revision 01



Site Plan
Scale 1:250 @ A3



Issued For
PLANNING

General Notes:
THIS DRAWING HAS BEEN PREPARED BY MICHAEL EALES ARCHITECTS AND THE DATA CONTAINED HEREIN MAY BE USED OR REPRODUCED ONLY WITH MICHAEL EALES ARCHITECTS' APPROVAL.

Rev.	Description	Date	Signed	Checked


LEGEND:

	Site Boundary
	Existing Building




Scale	Date	Drawn by	Checked by
1:250	27.09.21	SS	ME
Drawing Title Site Plan			
Project 240 Bladwins Lane Croxley Green, Rickmansworth WD3 3LQ			


Quickbury Farm, Hatfield Heath Rd, Sawbridgeworth, Hertfordshire CM21 9HY T - 07764 496 345 E - info@me-architects.co.uk		
Project no. 21/0106	Drawing no. 0003	Revision 01

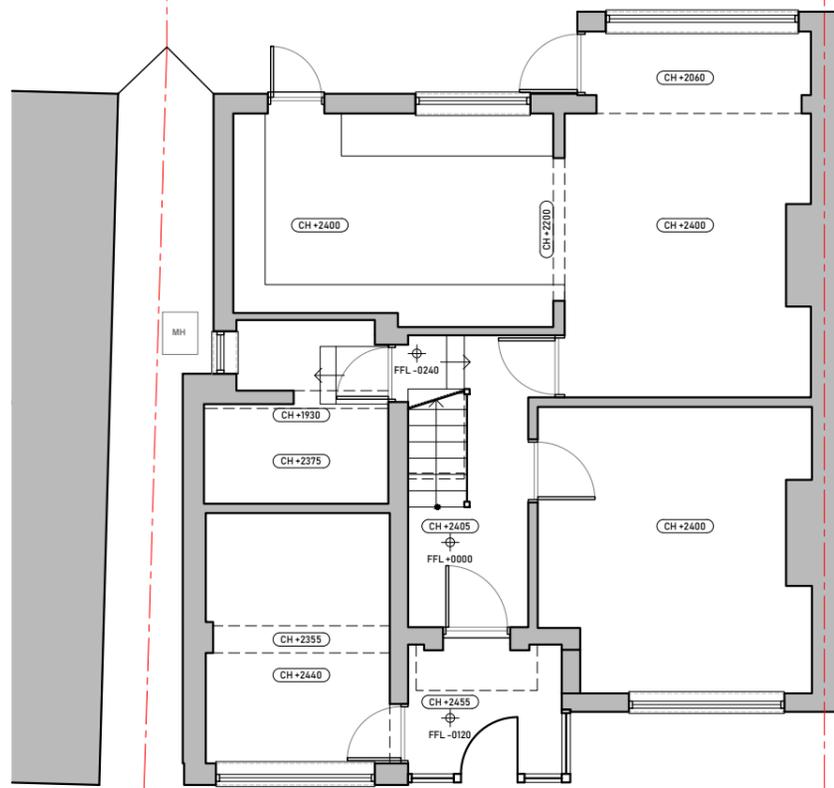

Existing Ground Floor Plan
Scale 1:100 @ A3

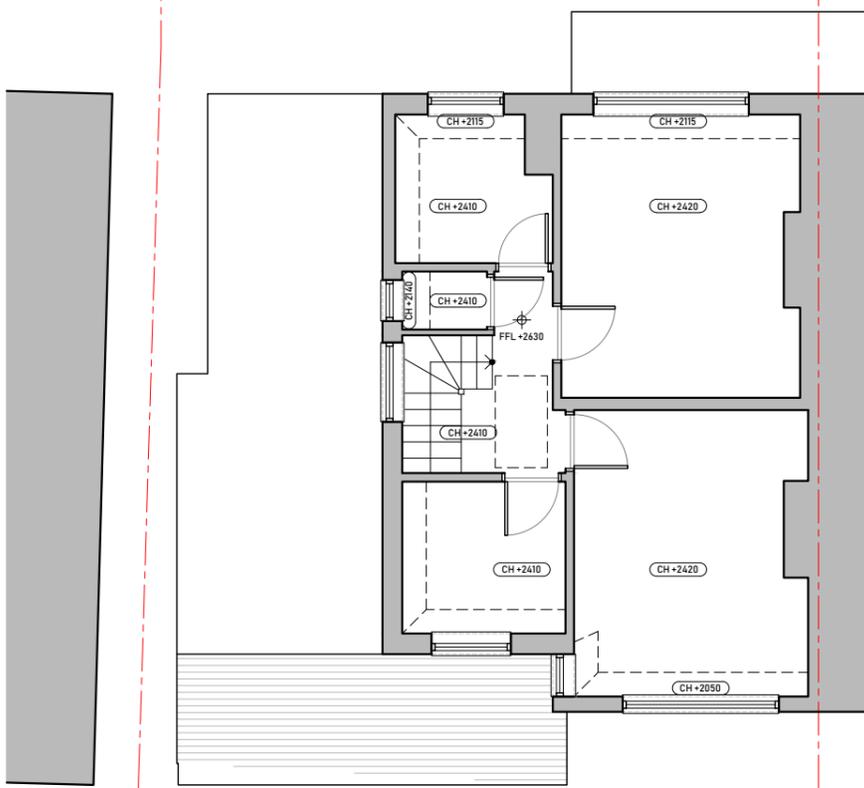

Existing First Floor Plan
Scale 1:100 @ A3

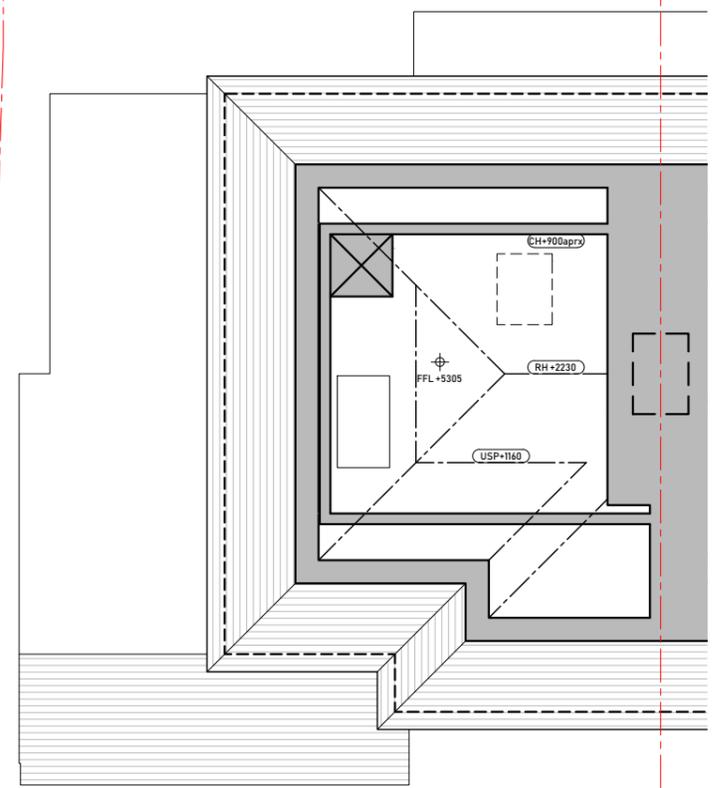

Existing Roof Plan
Scale 1:100 @ A3



ISSUED FOR INFORMATION

General Notes:
THIS DRAWING HAS BEEN PREPARED BY MICHAEL EALES ARCHITECTS AND THE DATA CONTAINED HEREIN MAY BE USED OR REPRODUCED ONLY WITH MICHAEL EALES ARCHITECTS' APPROVAL.

Rev.	Description	Date	Signed	Checked

--


--

Scale	Date	Drawn by	Checked by
1:100@A3	06.07.21	ME	ME
Drawing Title			
Existing Plans			
Project			
240 Bladwins Lane Croxley Green, Rickmansworth WD3 3LQ			

Quickbury Farm, Hatfield Heath Rd, Sawbridgeworth, Hertfordshire CM21 9HY T - 07764 496 345 E - info@me-architects.co.uk		
Project no.	Drawing no.	Revision
21/0106	101	00




Existing Front/South Elevation
Scale 1:100 @ A3

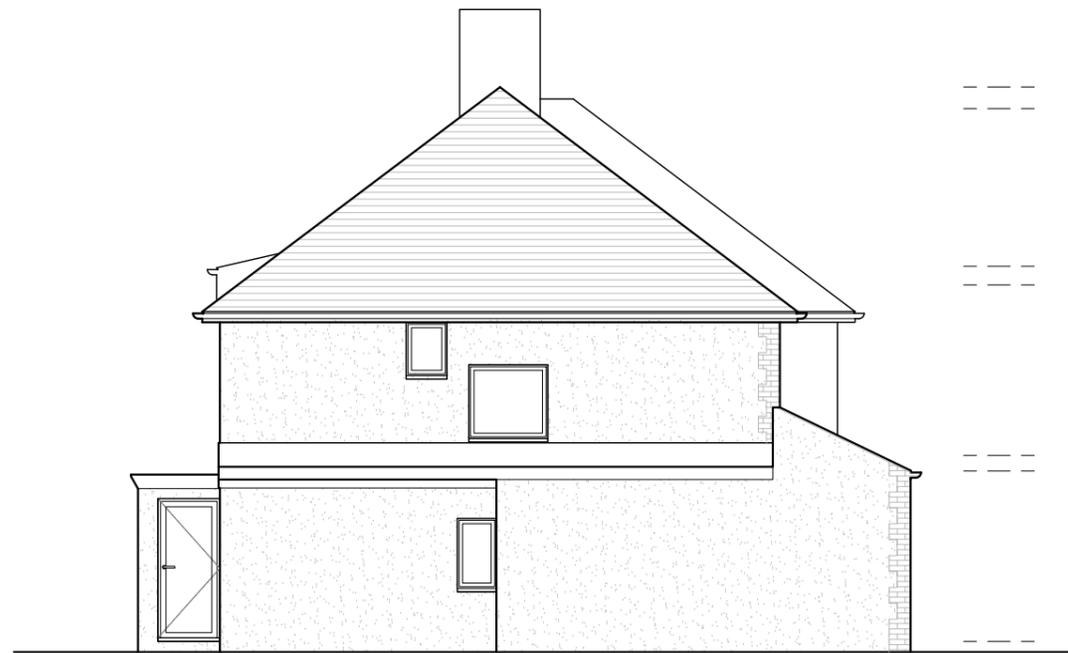

Existing Side/West Elevation
Scale 1:100 @ A3



Existing Rear/North Elevation
Scale 1:100 @ A3

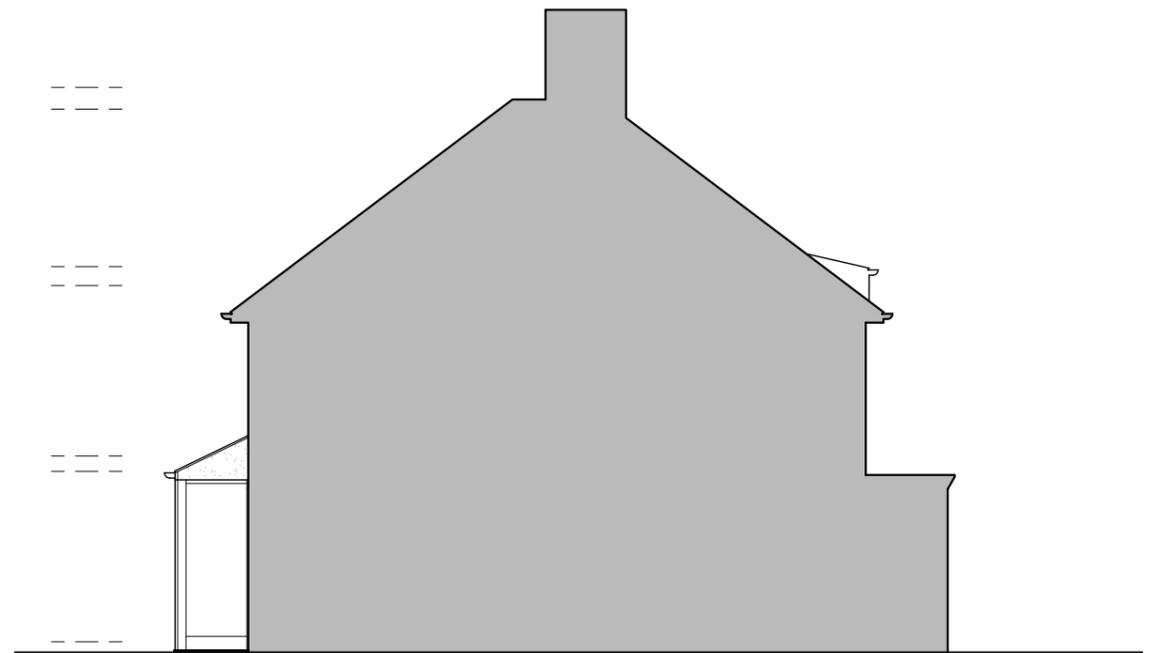


Existing Side/East Elevation
Scale 1:100 @ A3

Issued For **INFORMATION**


General Notes:
THIS DRAWING HAS BEEN PREPARED BY MICHAEL EALES ARCHITECTS AND THE DATA CONTAINED HEREIN MAY BE USED OR REPRODUCED ONLY WITH MICHAEL EALES ARCHITECTS' APPROVAL.

Rev.	Description	Date	Signed	Checked

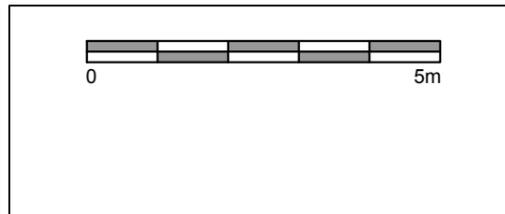


Scale	Date	Drawn by	Checked by
1:100@A3	06.07.21	ME	ME
Drawing Title Existing Elevations			
Project 240 Bladwins Lane Croxley Green, Rickmansworth WD3 3LQ			


Quickbury Farm, Hatfield Heath Rd, Sawbridgeworth, Hertfordshire CM21 9HY T - 07764 496 345 E - info@me-architects.co.uk		
Project no. 21/0106	Drawing no. 111	Revision 01

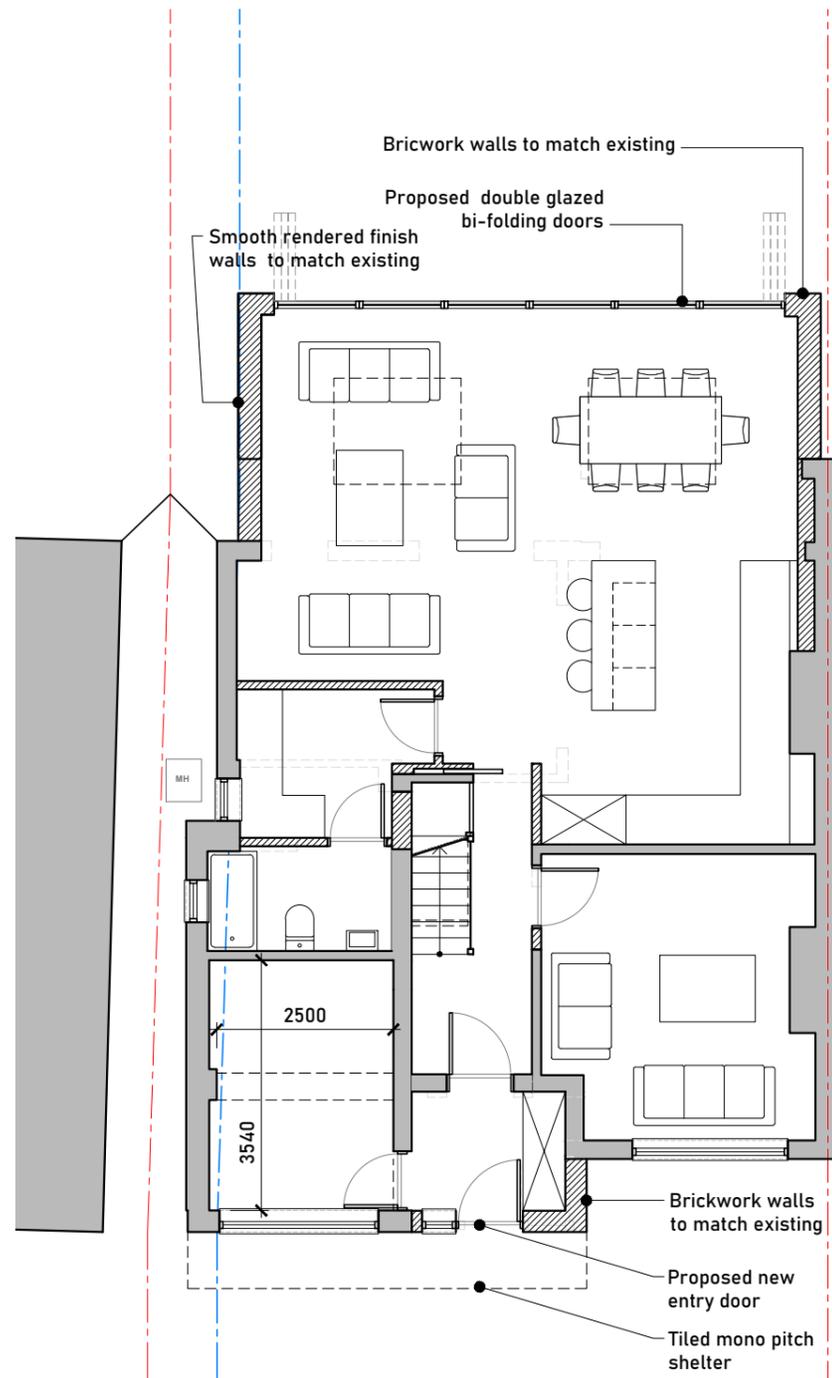

Proposed Ground Floor Plan
Scale 1:100 @ A3

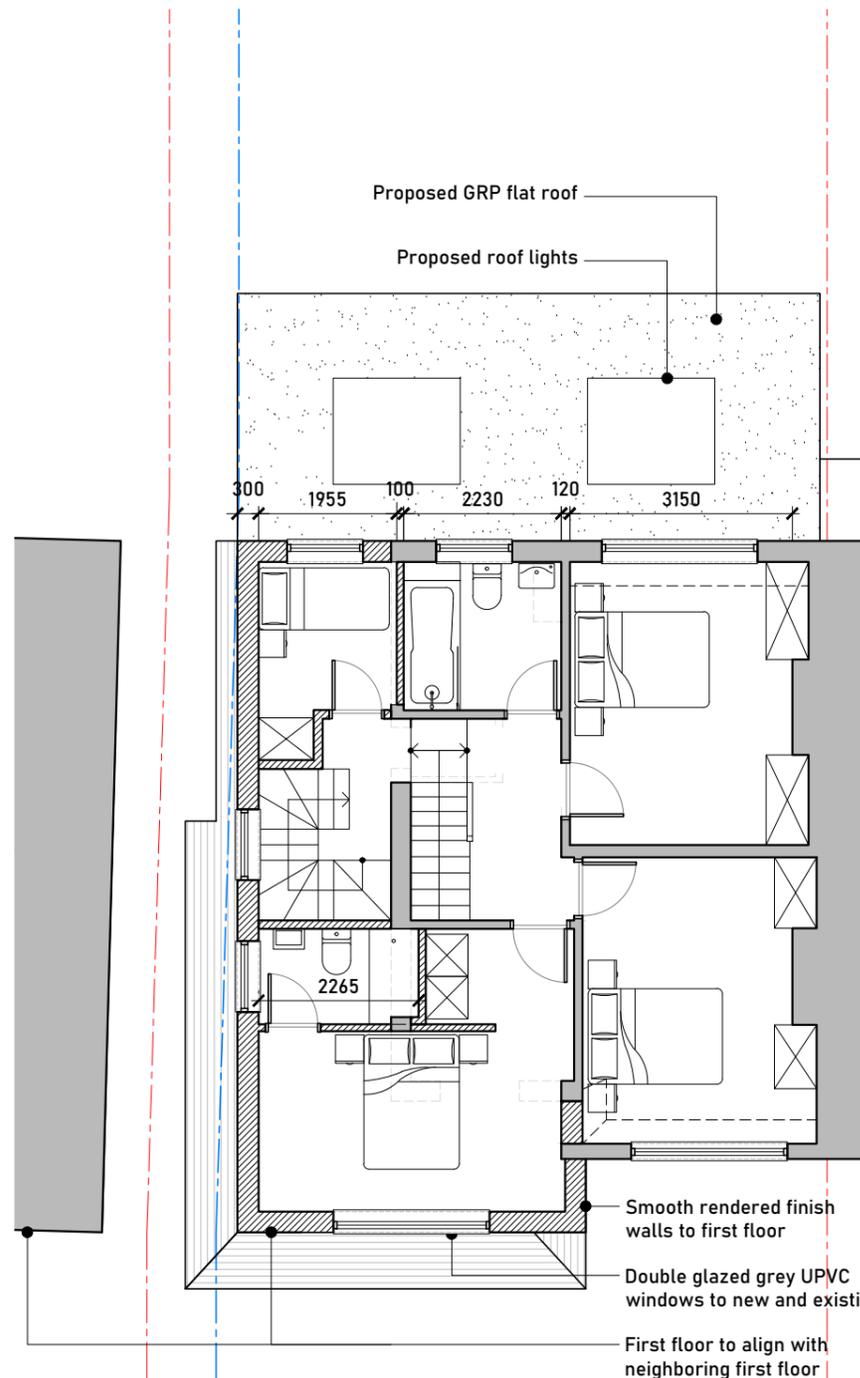

Proposed First Floor Plan
Scale 1:100 @ A3

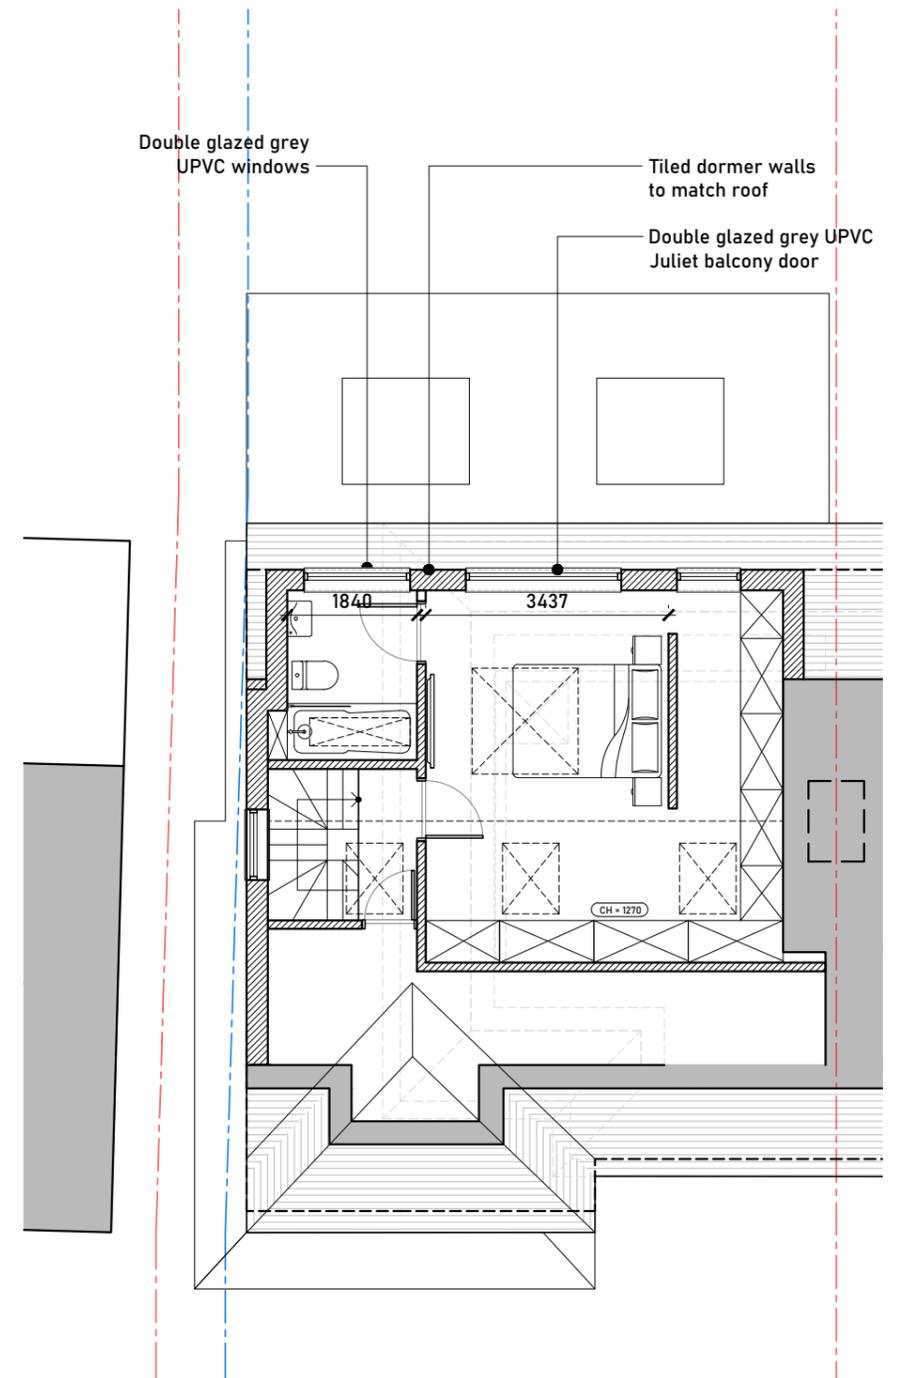

Proposed Loft Plan
Scale 1:100 @ A3




Issued For	COMMENT
General Notes:	THIS DRAWING HAS BEEN PREPARED BY MICHAEL EALES ARCHITECTS AND THE DATA CONTAINED HEREIN MAY BE USED OR REPRODUCED ONLY WITH MICHAEL EALES ARCHITECTS' APPROVAL.

Rev.	Description	Date	Signed	Checked


--	--

Scale	Date	Drawn by	Checked by
1:100@A3	06.07.21	SS	ME
Drawing Title			
Proposed Plans			
Project			
240 Bladwins Lane Croxley Green, Rickmansworth WD3 3LQ			

Quickbury Farm, Hatfield Heath Rd, Sawbridgeworth, Hertfordshire CM21 9HY T - 07764 496 345 E - info@me-architects.co.uk		
Project no.	Drawing no.	Revision
21 / 0106	201	04

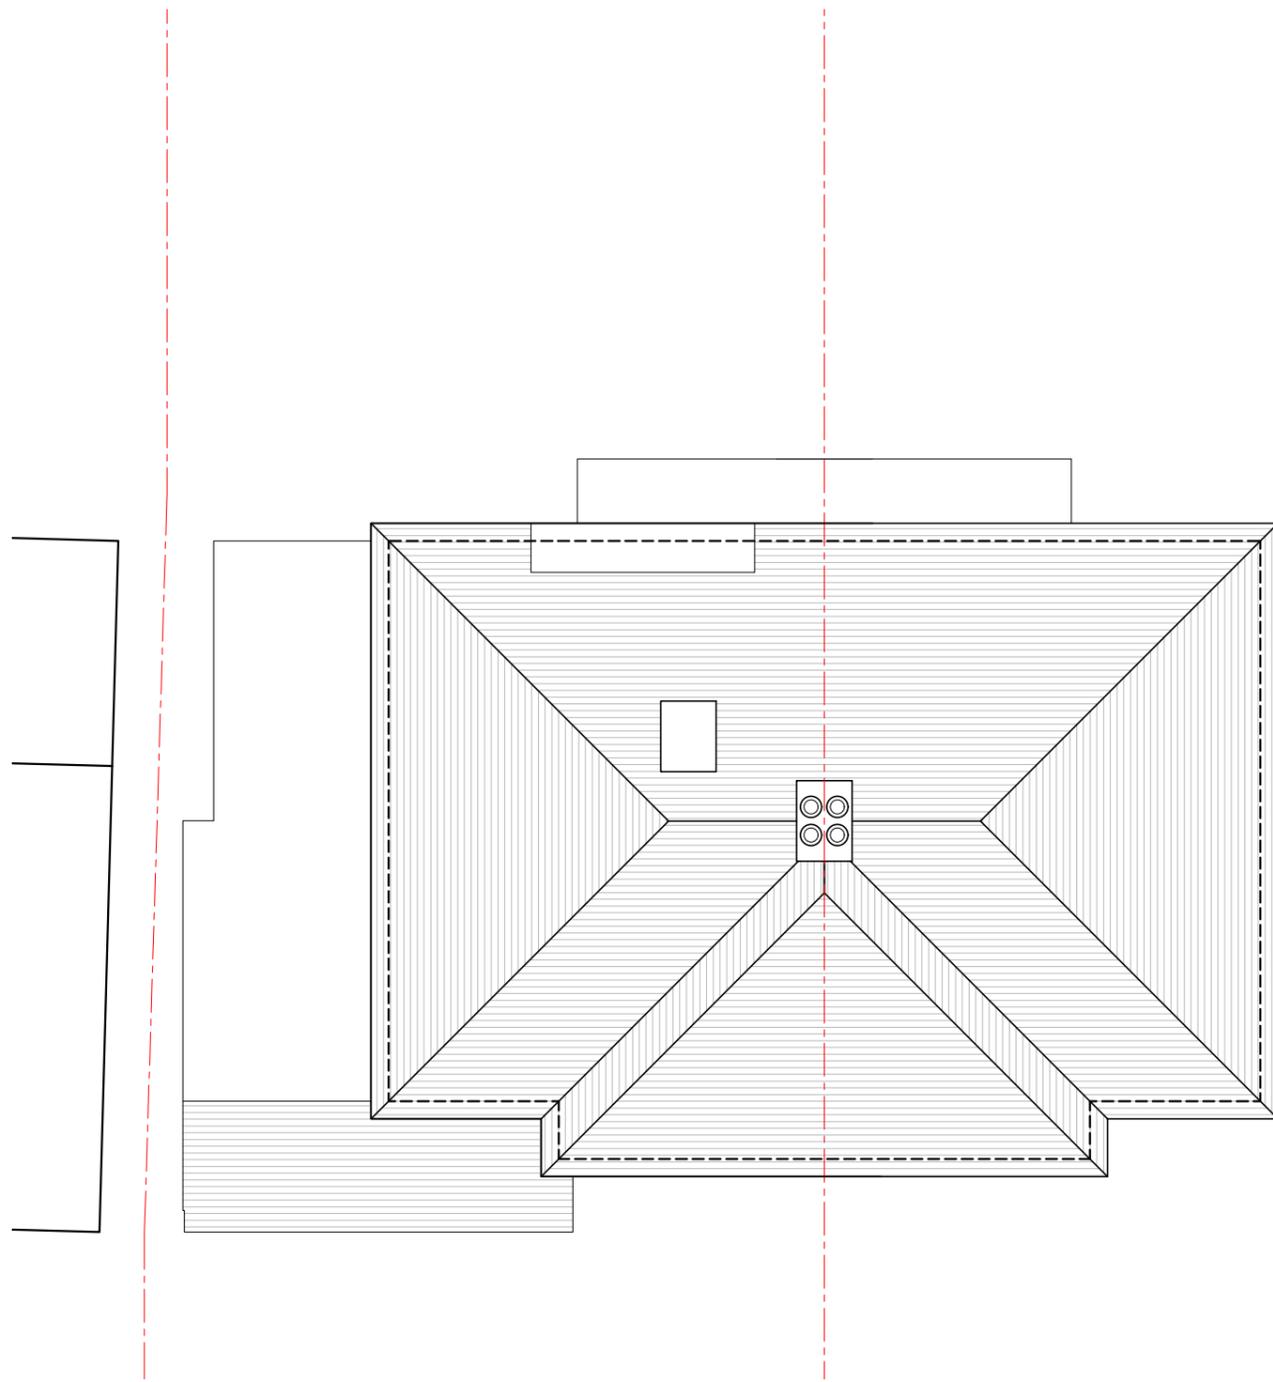

 Existing Roof Plan
Scale 1:100 @ A3

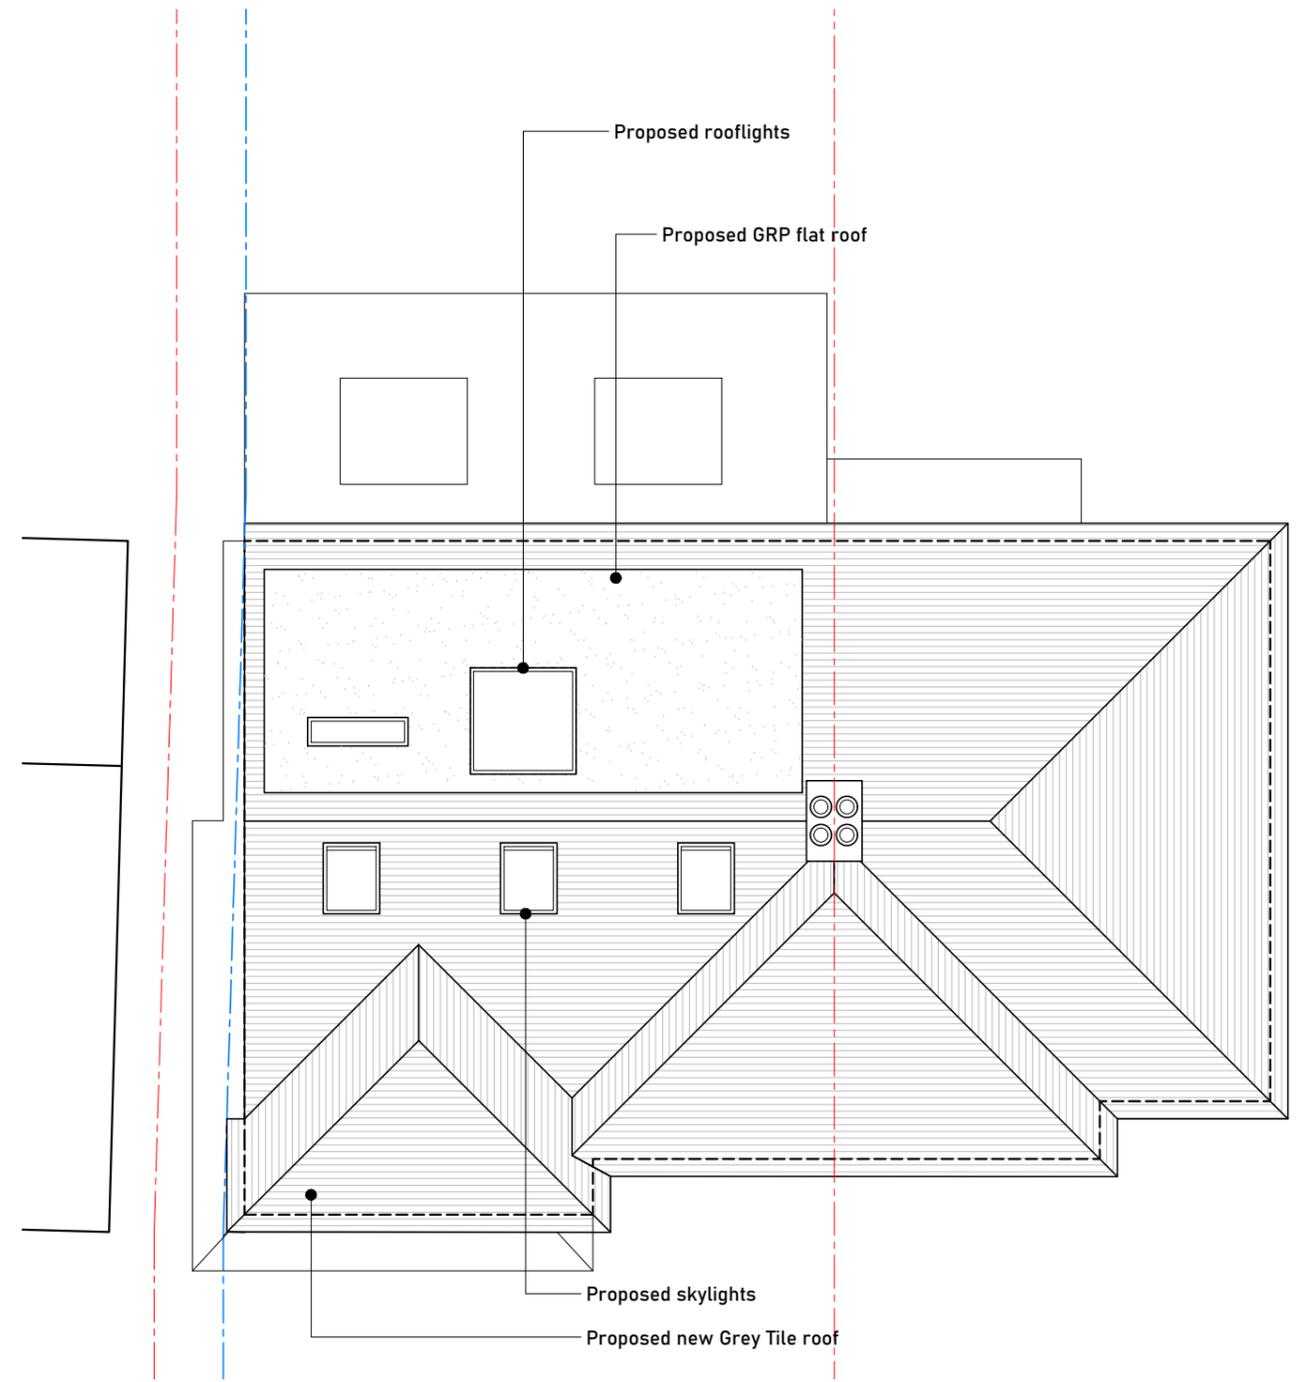

Proposed Roof Plan
Scale 1:100 @ A3



Issued For **COMMENT**

General Notes:
THIS DRAWING HAS BEEN PREPARED BY MICHAEL EALES ARCHITECTS AND THE DATA CONTAINED HEREIN MAY BE USED OR REPRODUCED ONLY WITH MICHAEL EALES ARCHITECTS' APPROVAL.


Rev.	Description	Date	Signed	Checked

--


--

Scale	Date	Drawn by	Checked by
1:100@A3	06.07.21	SS	AL
Drawing Title			
Roof Plans			
Project			
240 Bladwins Lane Croxley Green, Rickmansworth WD3 3LQ			


Quickbury Farm, Hatfield Heath Rd, Sawbridgeworth, Hertfordshire CM21 9HY T - 07764 496 345 E - info@me-architects.co.uk		
Project no.	Drawing no.	Revision
21 / 0106	202	04

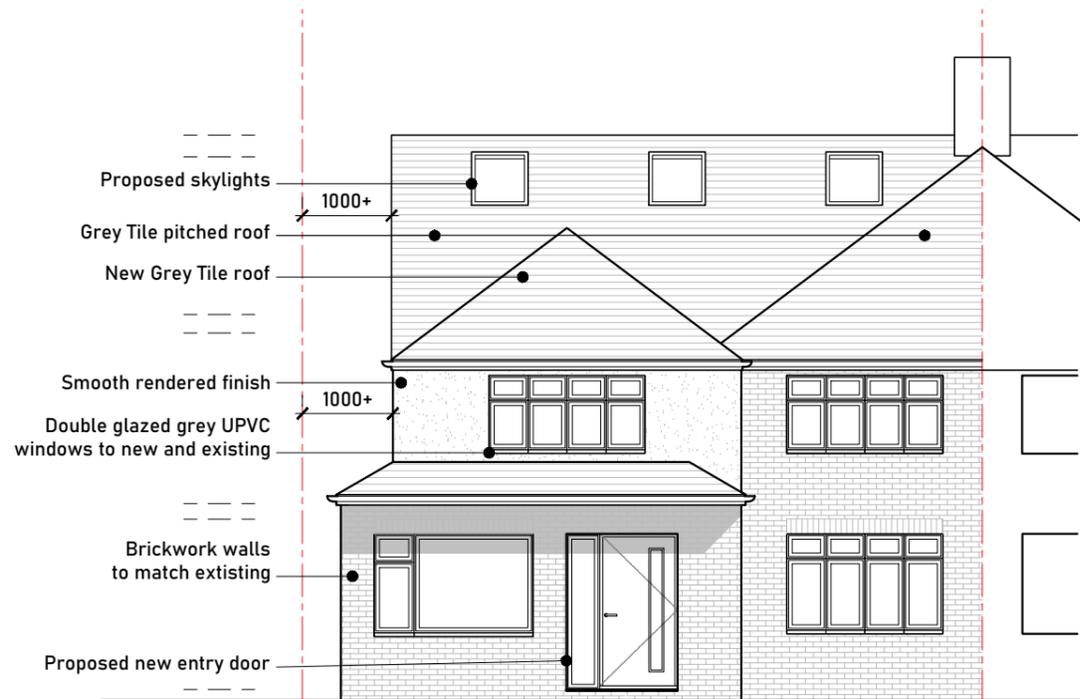


Proposed Front/South Elevation
Scale 1:100 @ A3

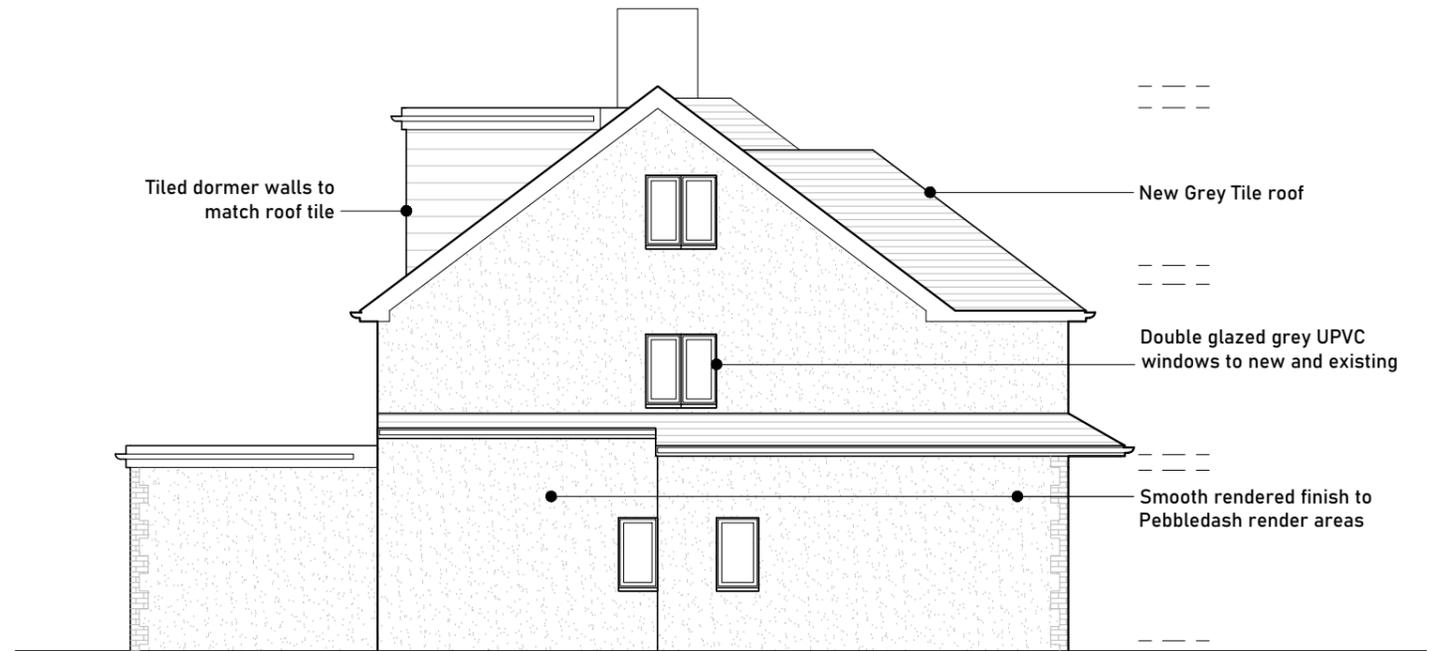

Proposed Side/West Elevation
Scale 1:100 @ A3

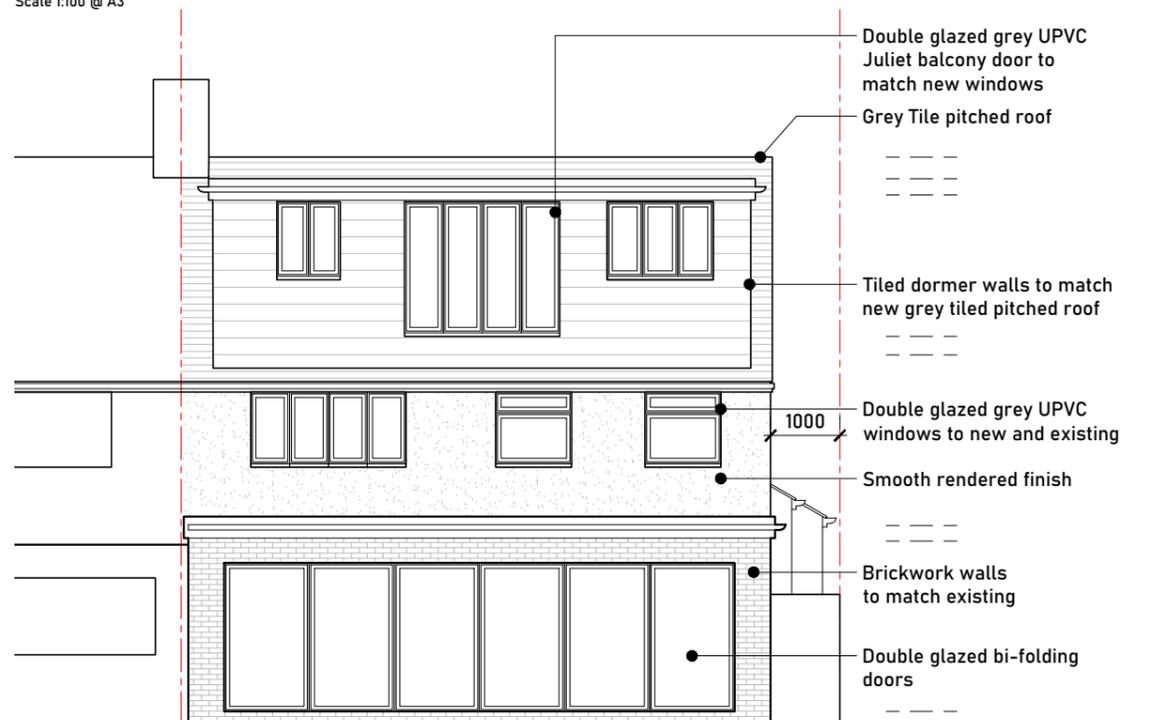

Proposed Rear/North Elevation
Scale 1:100 @ A3

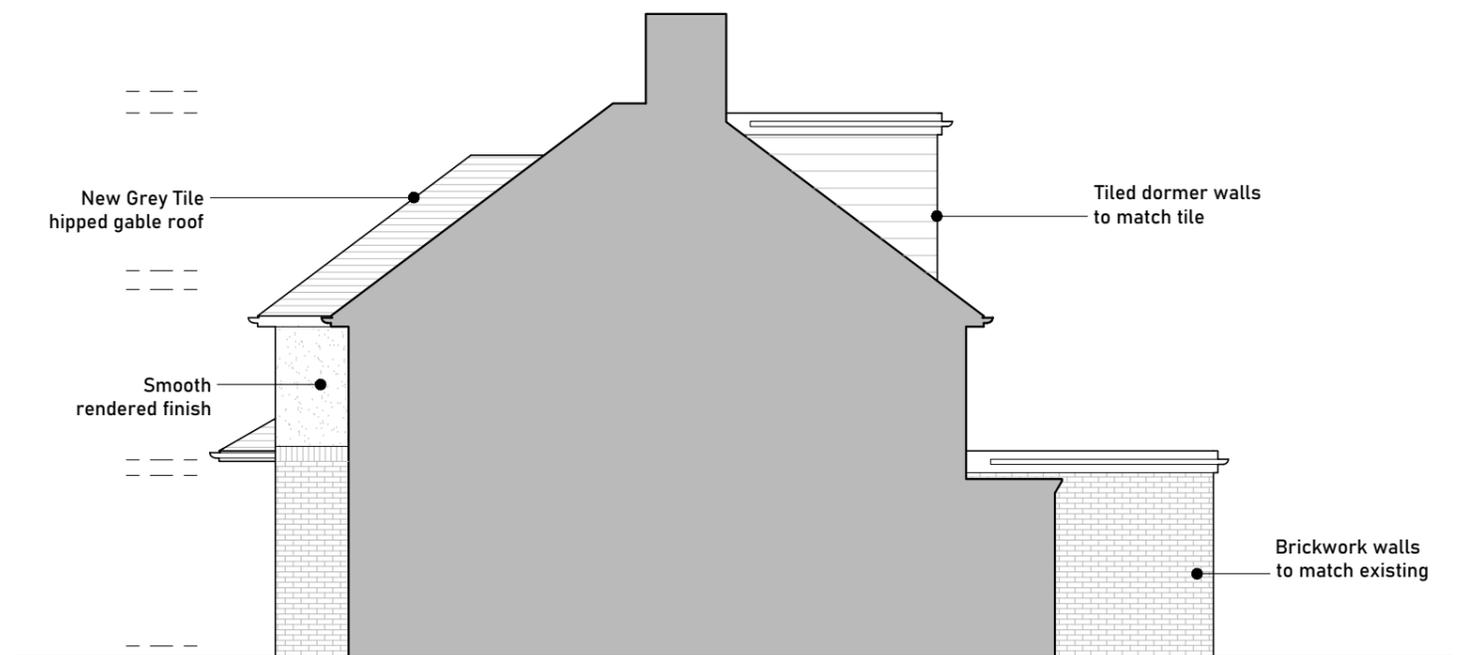

Proposed Side/East Elevation
Scale 1:100 @ A3

Issued For **COMMENT**

General Notes:
THIS DRAWING HAS BEEN PREPARED BY MICHAEL EALES ARCHITECTS AND THE DATA CONTAINED HEREIN MAY BE USED OR REPRODUCED ONLY WITH MICHAEL EALES ARCHITECTS' APPROVAL.

Rev.	Description	Date	Signed	Checked
02	External Materials updated	22.10.21	AL	ME



21/2285/FUL

Scale	Date	Drawn by	Checked by
1:100@A3	06.07.21	SS	ME
Drawing Title Proposed Elevations			
Project 240 Bladwins Lane Croxley Green, Rickmansworth WD3 3LQ			

Quickbury Farm, Hatfield Heath Rd, Sawbridgeworth, Hertfordshire CM21 9HY T - 07764 496 345 E - info@me-architects.co.uk		
Project no. 21 / 0106	Drawing no. 211	Revision 04