


Chorleywood Bottom

1 Existing Block Plan 1:200

KEY

—	Application boundary
- - -	Boundary between Chorleywood Bottom No.9 & 10

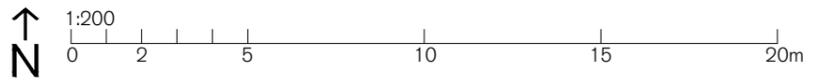

Note: These drawings are for the purposes of planning application only and are not intended to be used as construction information.


REV.	ISSUED	DESCRIPTION
A	14/05/2021	Amended drawing name.
-	-	-
-	-	-

PROJECT	DESCRIPTION
9 & 10 Chorleywood Bottom Chorleywood WD3 5JB	Existing Block Plan
CLIENT Zenab Haji-Ismail	


DATE	SCALE AT A3	DRAWING NO
MAR 2021	1:200	PL.01
STATUS PLANNING		REV A




4 Existing North Elevation
House 1:100

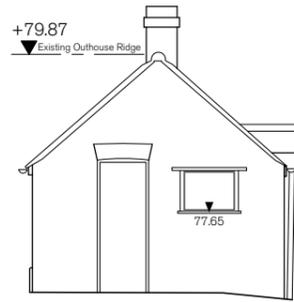


5 Existing West Elevation
Outhouse 1:100

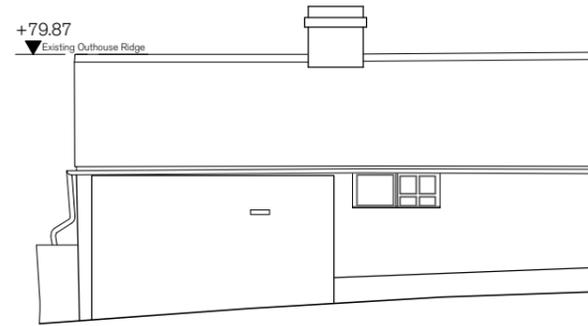


6 Existing North Elevation
Outhouse 1:100

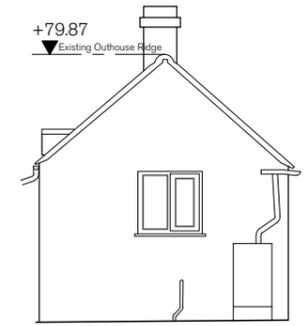

7 Existing East Elevation
Outhouse 1:100

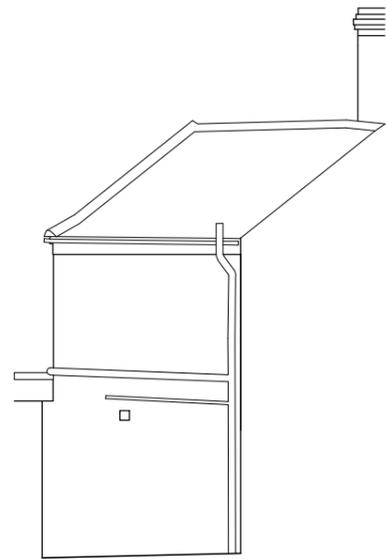

8 Existing West Elevation
House to Outhouse 1:100

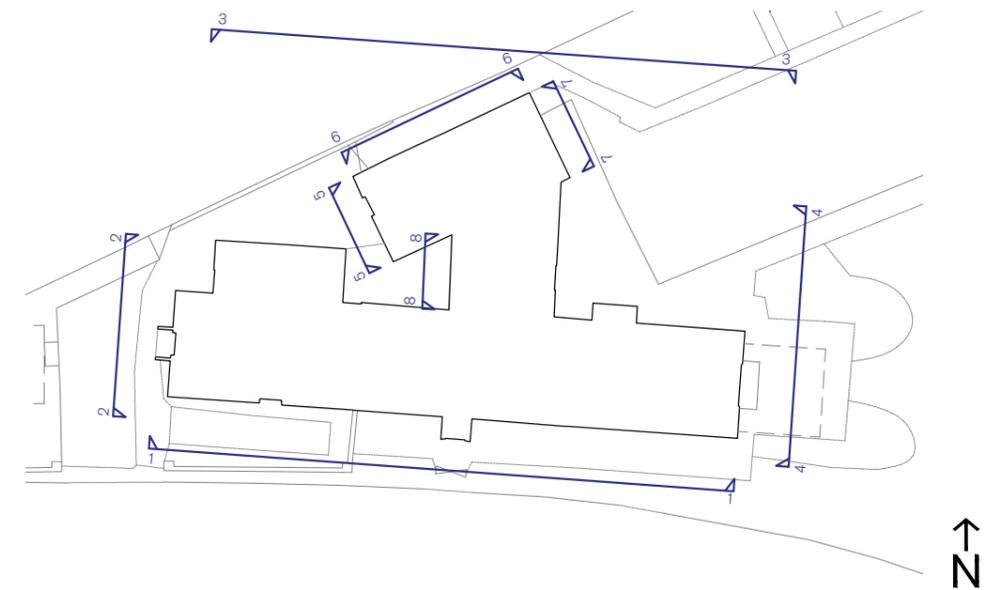

- Existing Plan
NTS



Note: These drawings are for the purposes of planning application only and are not intended to be used as construction information.

REV.	ISSUED	DESCRIPTION
-	-	-
-	-	-
-	-	-


PROJECT	DESCRIPTION	DATE	SCALE AT A3	DRAWING NO
9 & 10 Chorleywood Bottom	Existing Elevations	Mar 2021	1:100	PL08
Chorleywood	Page 2 of 2			
WD3 5JB	House & Outhouse	STATUS		REV
		PLANNING		-
CLIENT				
Zenab Haji-Ismail				



1 No. 9 & 10 Existing Ground Floor Plan 1:100

Ground Floor Existing Areas

GEA No. 10 = 51.5 GEA No. 9 = 89.6
 GIA No. 10 = 41.4 GIA No. 9 = 70.4

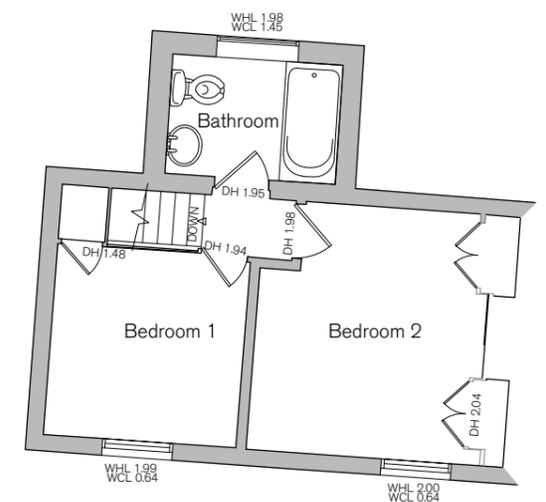

2 No.10 - Existing First Floor Plan 1:100

First Floor Existing Areas

GEA No. 10 = 33.6
 GIA No. 10 = 27.3



Note: These drawings are for the purposes of planning application only and are not intended to be used as construction information.

REV.	ISSUED	DESCRIPTION
-	-	-
-	-	-
-	-	-

PROJECT
 9 & 10 Chorleywood Bottom
 Chorleywood
 WD3 5JB

DESCRIPTION
 Existing Plans
 Ground & First Floors

DATE
 MAR 2021


SCALE AT A3
 1:100

STATUS
 PLANNING

DRAWING NO
 PL.02

REV
 -

CLIENT
 Zenab Haji-Ismail

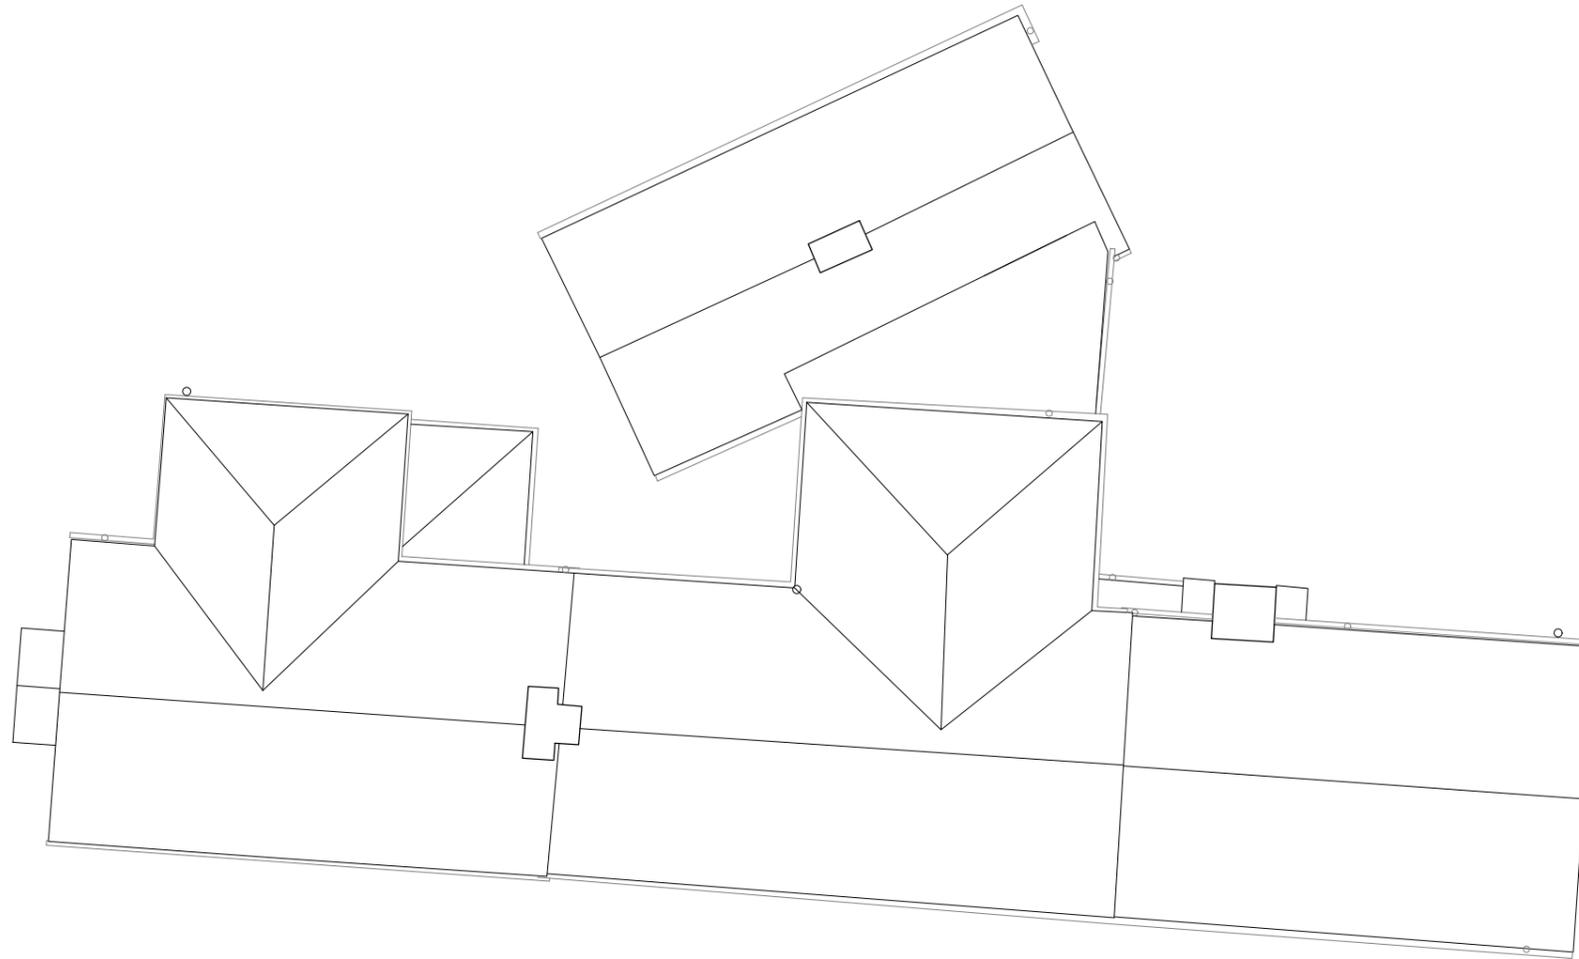

2 Existing Roof Plan
1:100




Note: These drawings are for the purposes of planning application only and are not intended to be used as construction information.

REV.	ISSUED	DESCRIPTION
A	14/05/2021	Revised title.
-	-	-
-	-	-


PROJECT	DESCRIPTION
9 & 10 Chorleywood Bottom Chorleywood WD3 5JB	Existing Roof Plan
CLIENT Zenab Haji-Ismail	-

DATE	SCALE AT A3	DRAWING NO
MAR 2021	1:100	PL03
STATUS PLANNING		REV A

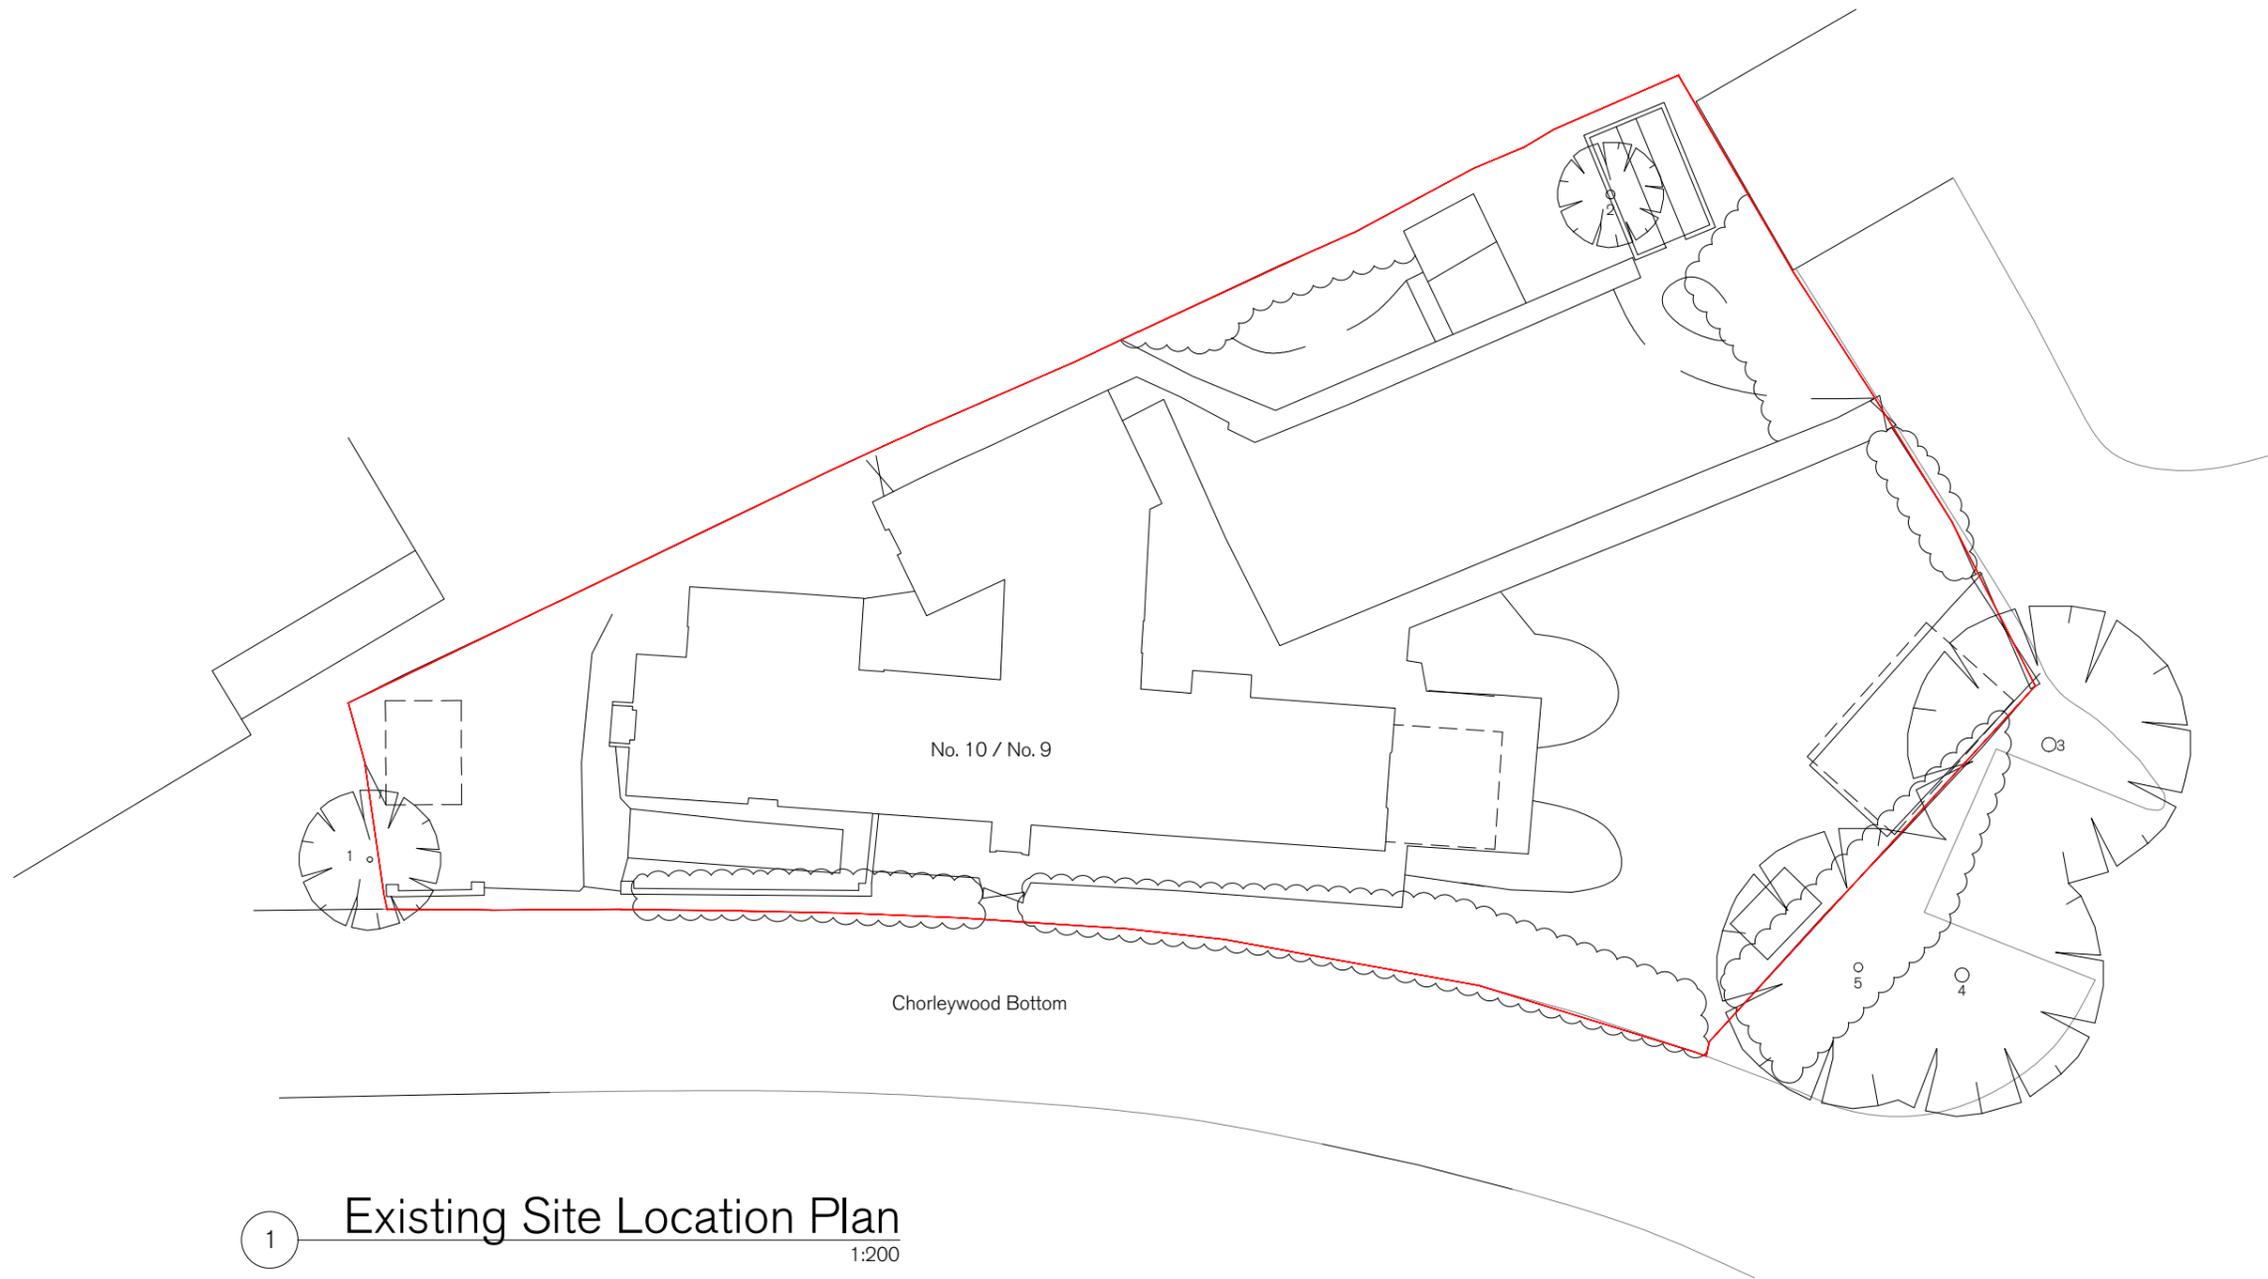

1 Existing Site Location Plan
1:200

KEY
 Application boundary

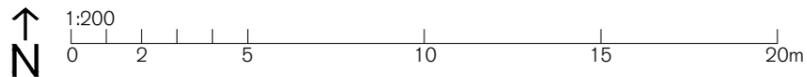

Note: These drawings are for the purposes of planning application only and are not intended to be used as construction information.

REV.	ISSUED	DESCRIPTION
-	-	-
-	-	-
-	-	-

PROJECT
 9 & 10 Chorleywood Bottom
 Chorleywood
 WD3 5JB

DESCRIPTION
 Existing Site Plan
 -

DATE
 MAR 2021



SCALE AT A3
 1:200

STATUS
 PLANNING


DRAWING NO
 PL.01

REV
 -

CLIENT
 Zenab Haji-Ismail

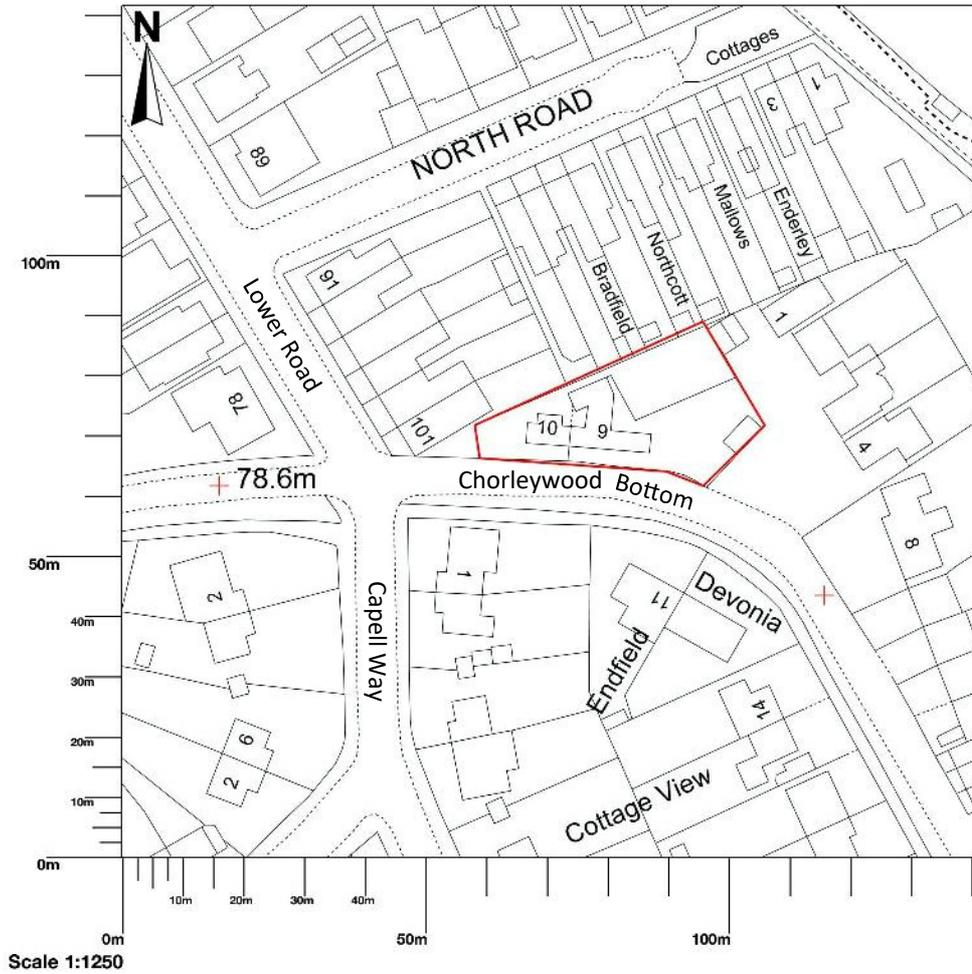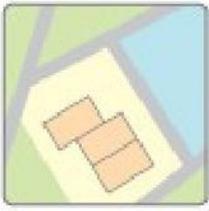

Map area bounded by: 502635,195744 502777,195886. Produced on 04 May 2021 from the OS National Geographic Database. Reproduction in whole or part is prohibited without the prior permission of Ordnance Survey. © Crown copyright 2021. Supplied by UKPlanningMaps.com a licensed OS partner (100054135). Unique plan reference: p2cuk/623787/845769

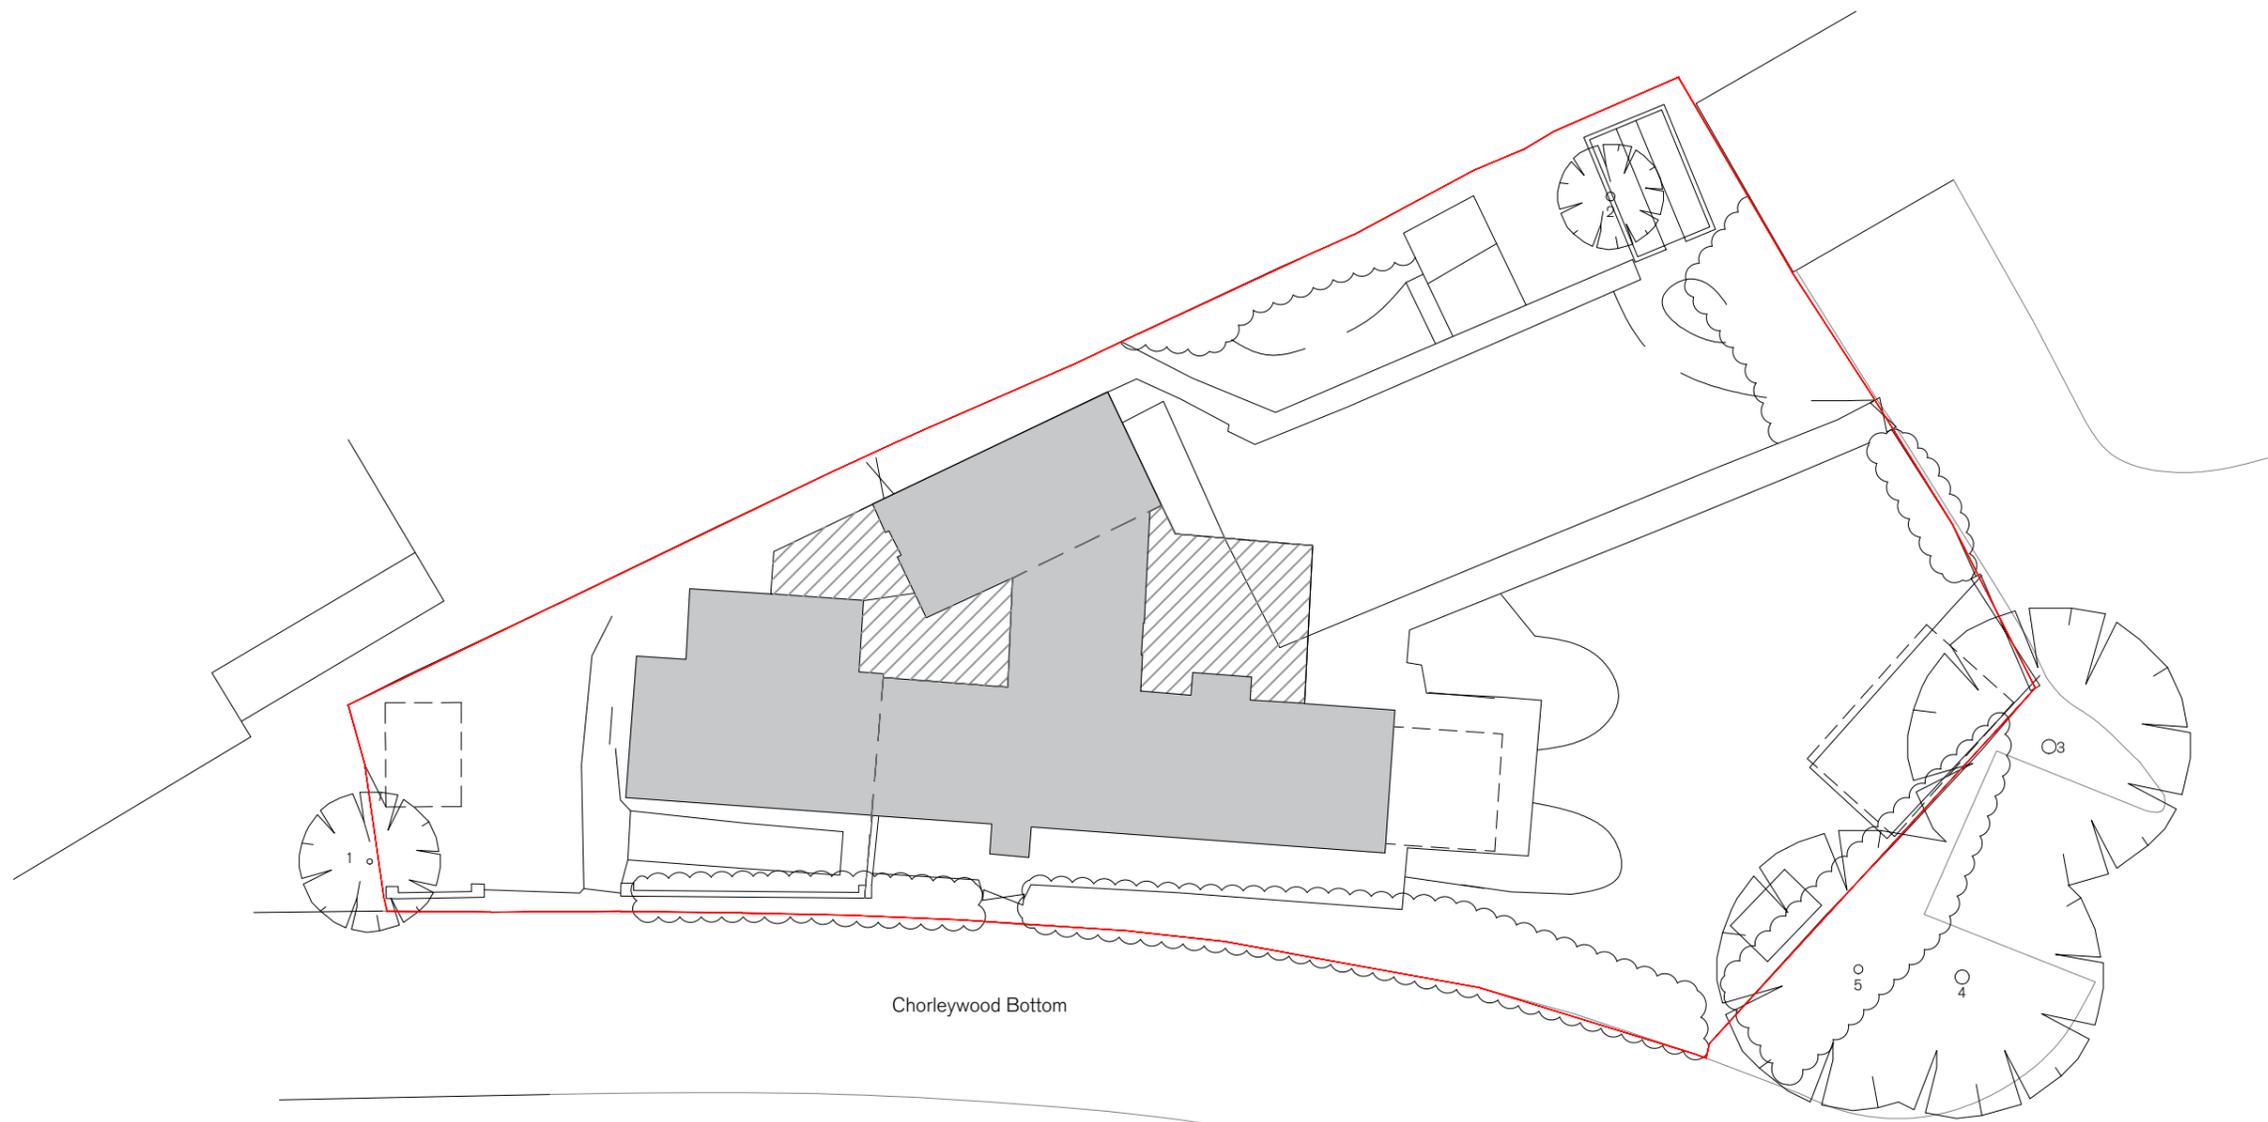


Chorleywood Bottom

1 Proposed Block Plan 1:200

KEY

- Application boundary
- - - Boundary between Chorleywood Bottom No.9 & 10

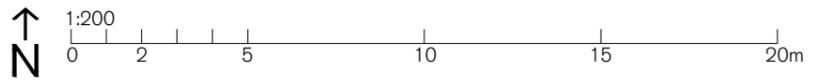


REV.	ISSUED	DESCRIPTION
-	-	-
-	-	-
-	-	-

PROJECT	DESCRIPTION
9 & 10 Chorleywood Bottom	Proposed Block Plan
Chorleywood	-
WD3 5JB	
CLIENT	
Zenab Haji-Ismail	

DATE	SCALE AT A3	DRAWING NO
MAR 2021	1:200	PL.11
STATUS		REV
PLANNING		-

Note: These drawings are for the purposes of planning application only and are not intended to be used as construction information.

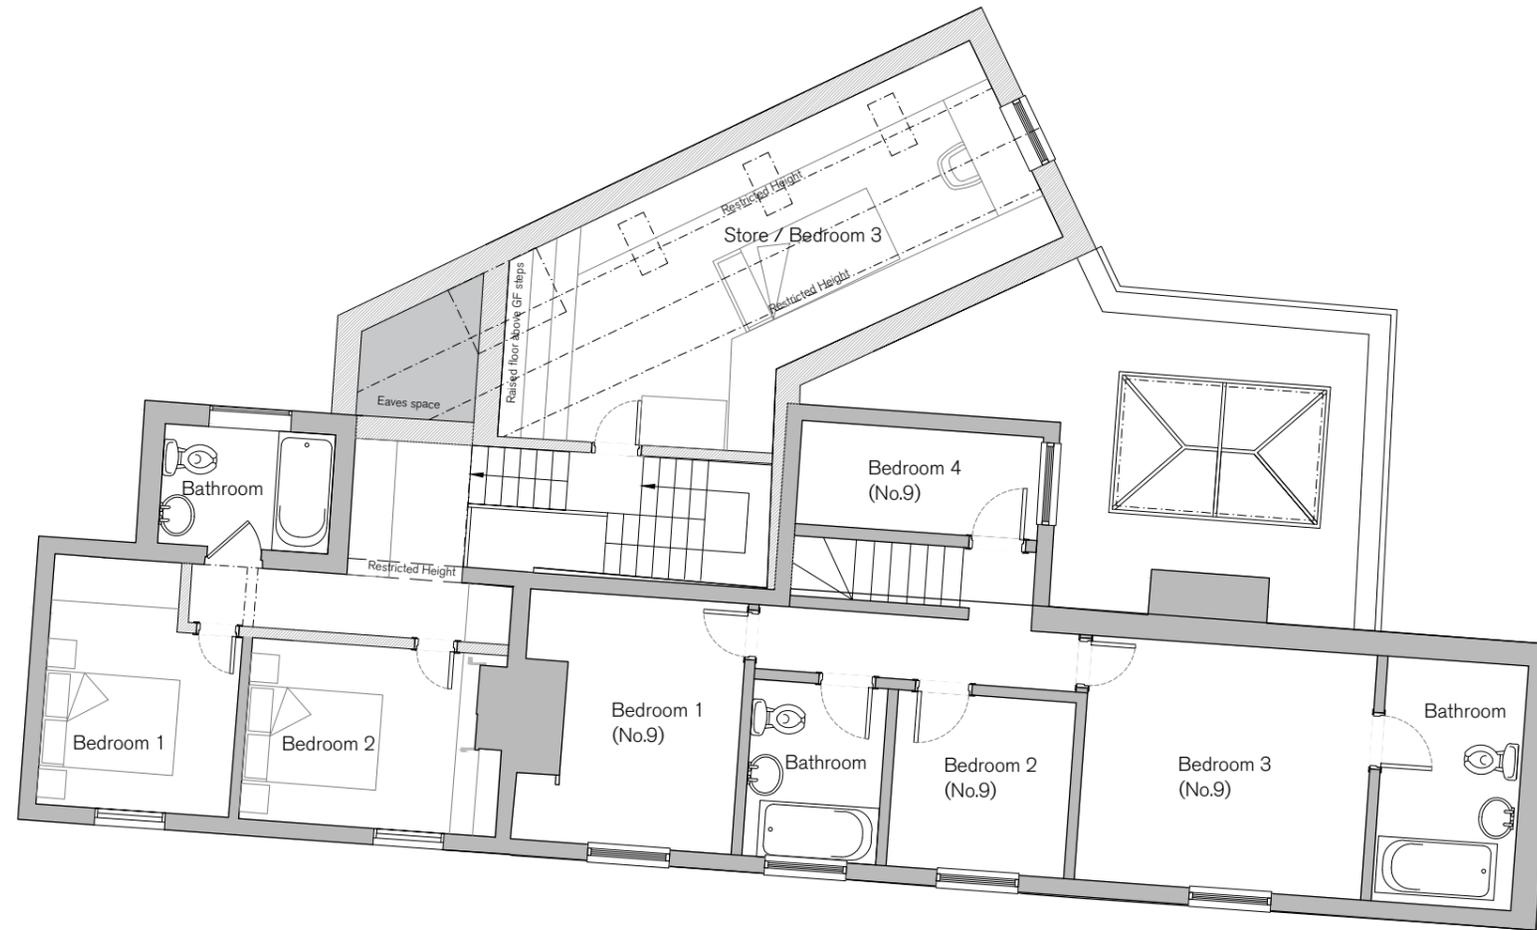

1 Proposed First Floor Plan 1:100

First Floor Existing Areas (approx)
No. 10 = 25 sqm

First Floor Proposed Areas (approx)
No. 10 = 49 sqm



Note: These drawings are for the purposes of planning application only and are not intended to be used as construction information.

REV.	ISSUED	DESCRIPTION
A	14/05/2021	Addition of room names
B	06/10/2021	Extension roof lowered by 600mm
-	-	-

PROJECT
9 & 10 Chorleywood Bottom
Chorleywood
WD3 5JB

DESCRIPTION
Proposed First Floor Plan

DATE
MAR 2021


SCALE AT A3
1:100

DRAWING NO
PL05

STATUS
PLANNING

REV
B

CLIENT
Zenab Haji-Ismail

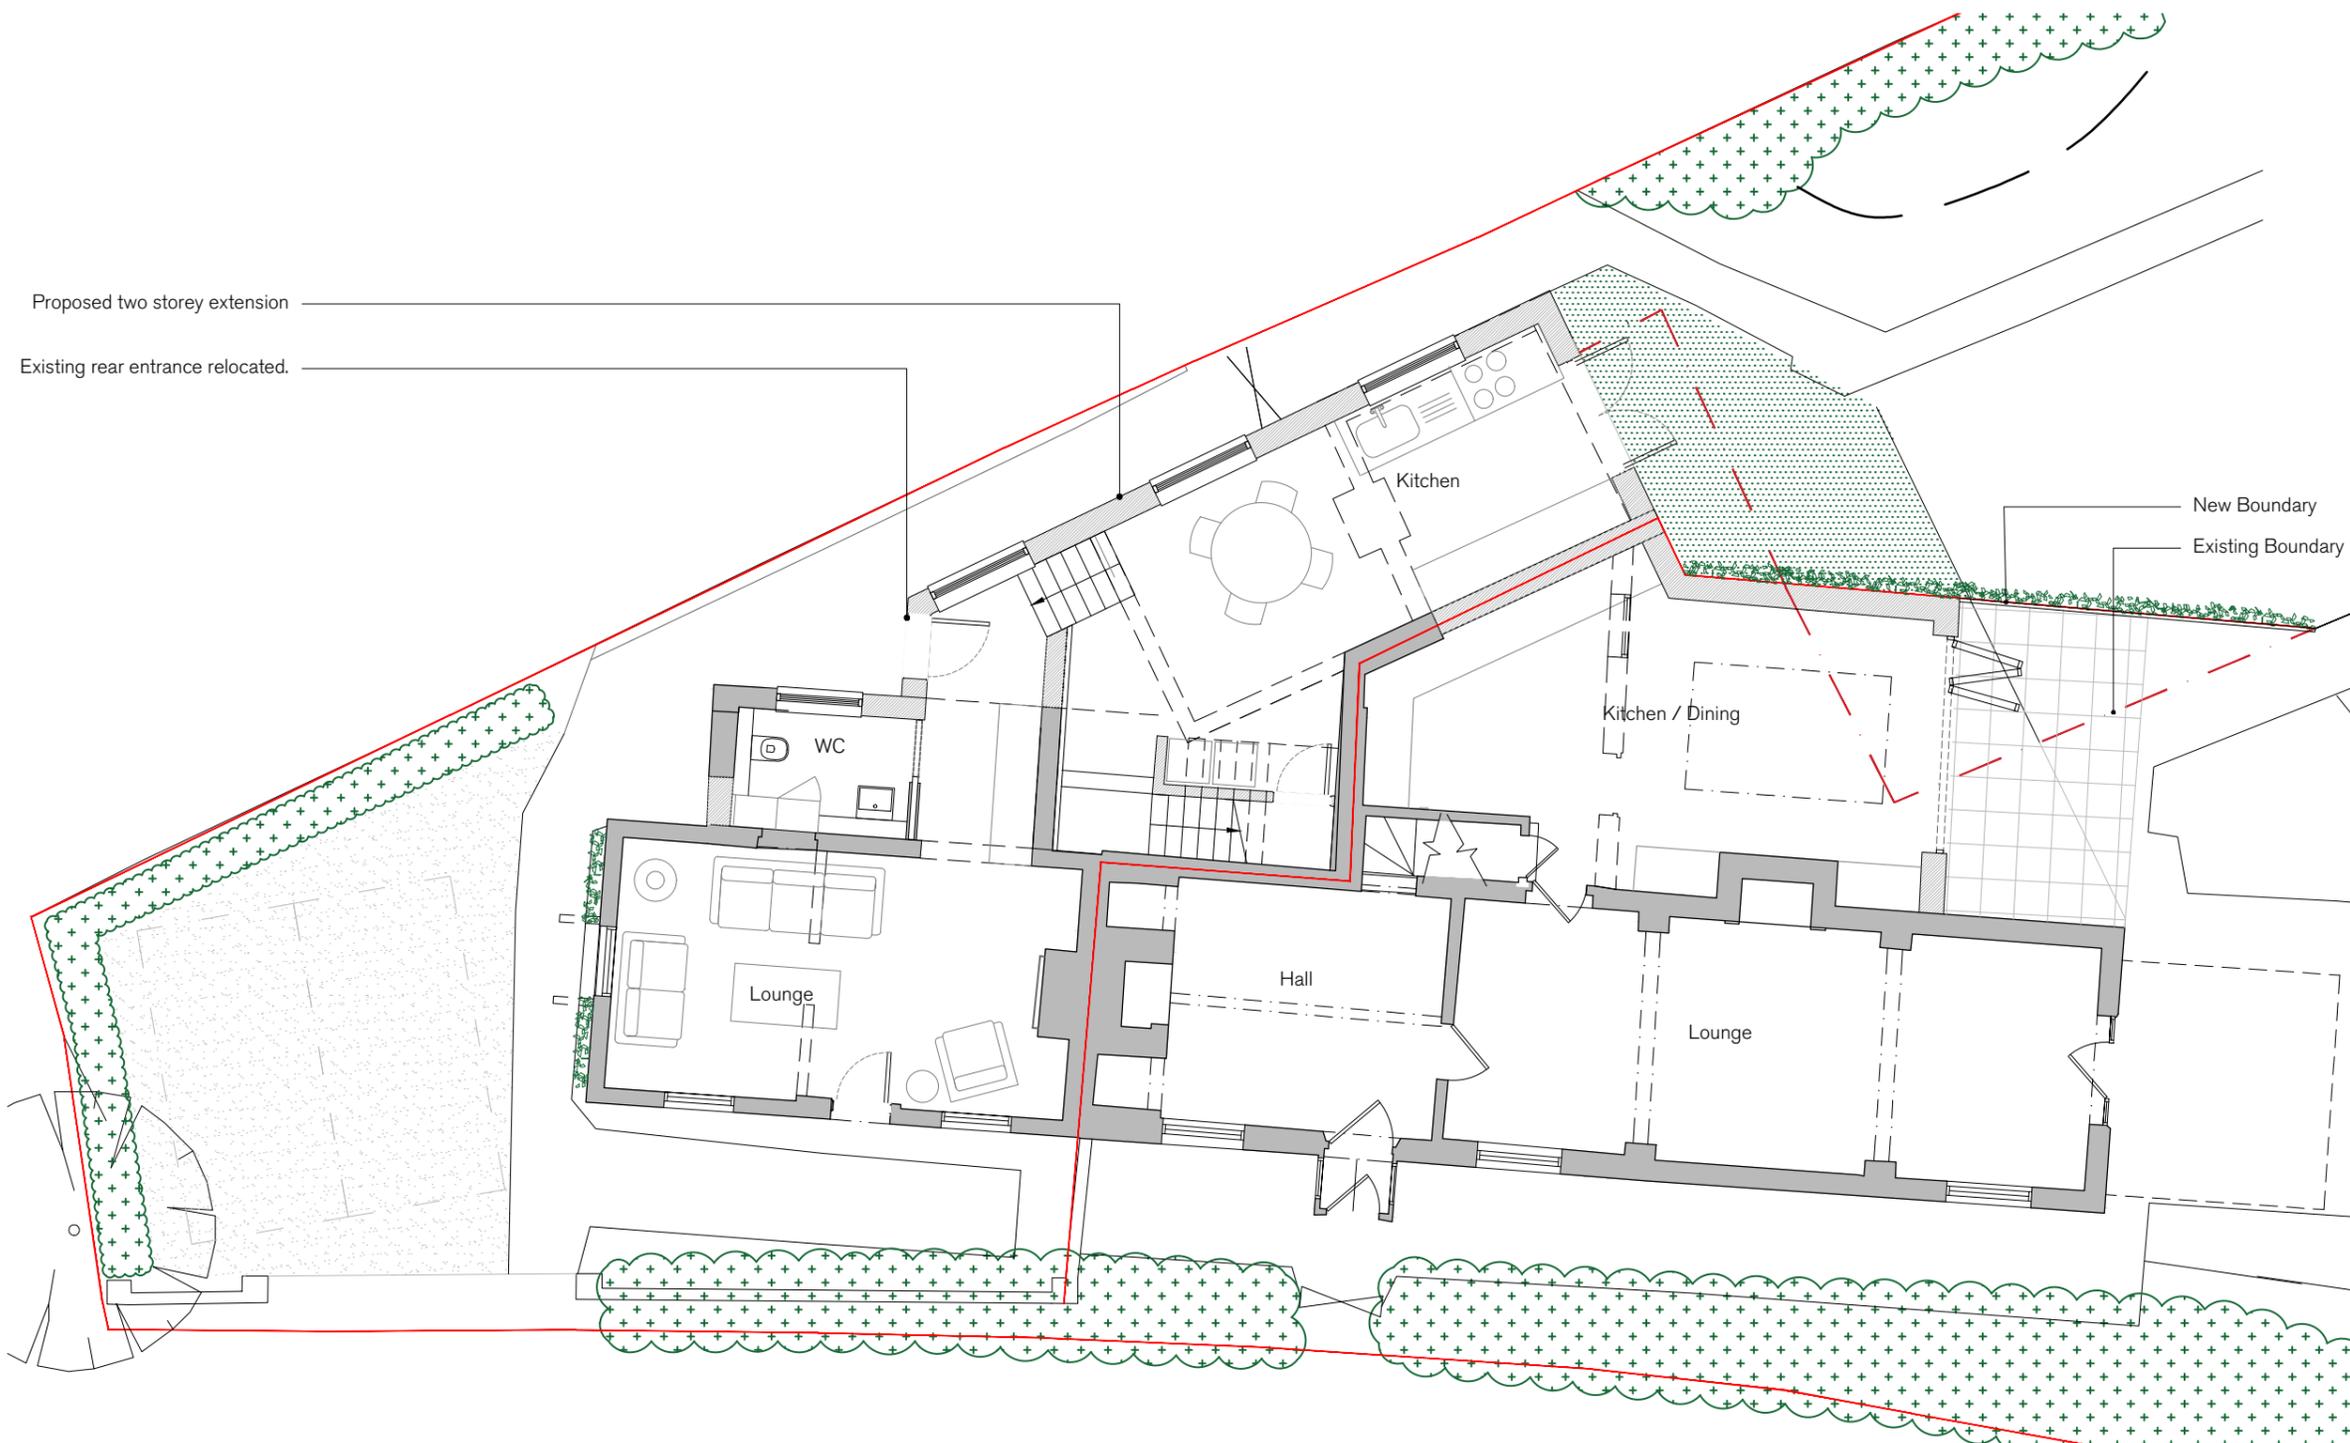

1 Proposed Ground Floor Plan
1:100

Ground Floor Existing Areas (approx)

No. 10 = 40 sqm

No. 9 = 68 sqm

Ground Floor Proposed Areas (approx)

No. 10 = 61 sqm

No. 9 = 75 sqm



REV.	ISSUED	DESCRIPTION
A	14/05/2021	Additional labels

B	06/10/2021	Roof lowered by 600mm
---	------------	-----------------------

PROJECT
9 & 10 Chorleywood Bottom
Chorleywood
WD3 5JB

DESCRIPTION
Proposed Ground Floor Plan

DATE
MAR 2021

SCALE AT A3
1:100



DRAWING NO
PL04

STATUS
PLANNING

REV
B

CLIENT
Zenab Haji-Ismail

Note: These drawings are for the purposes of planning application only and are not intended to be used as construction information.

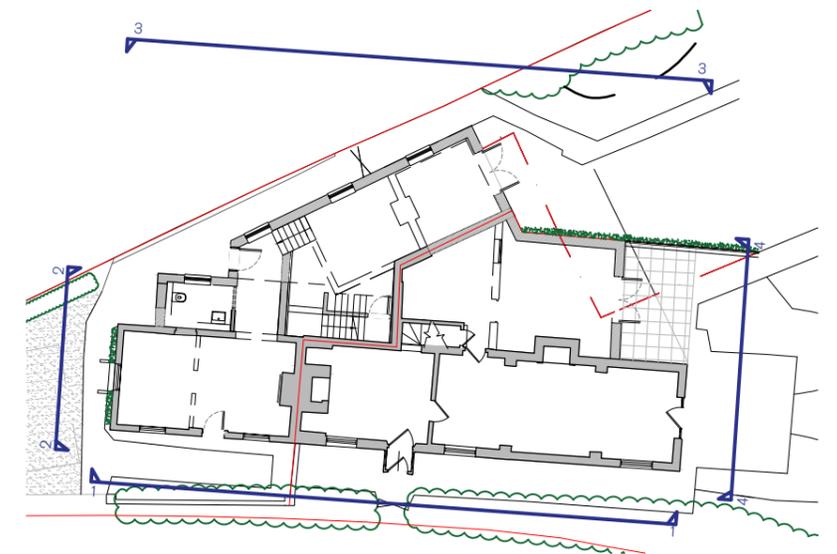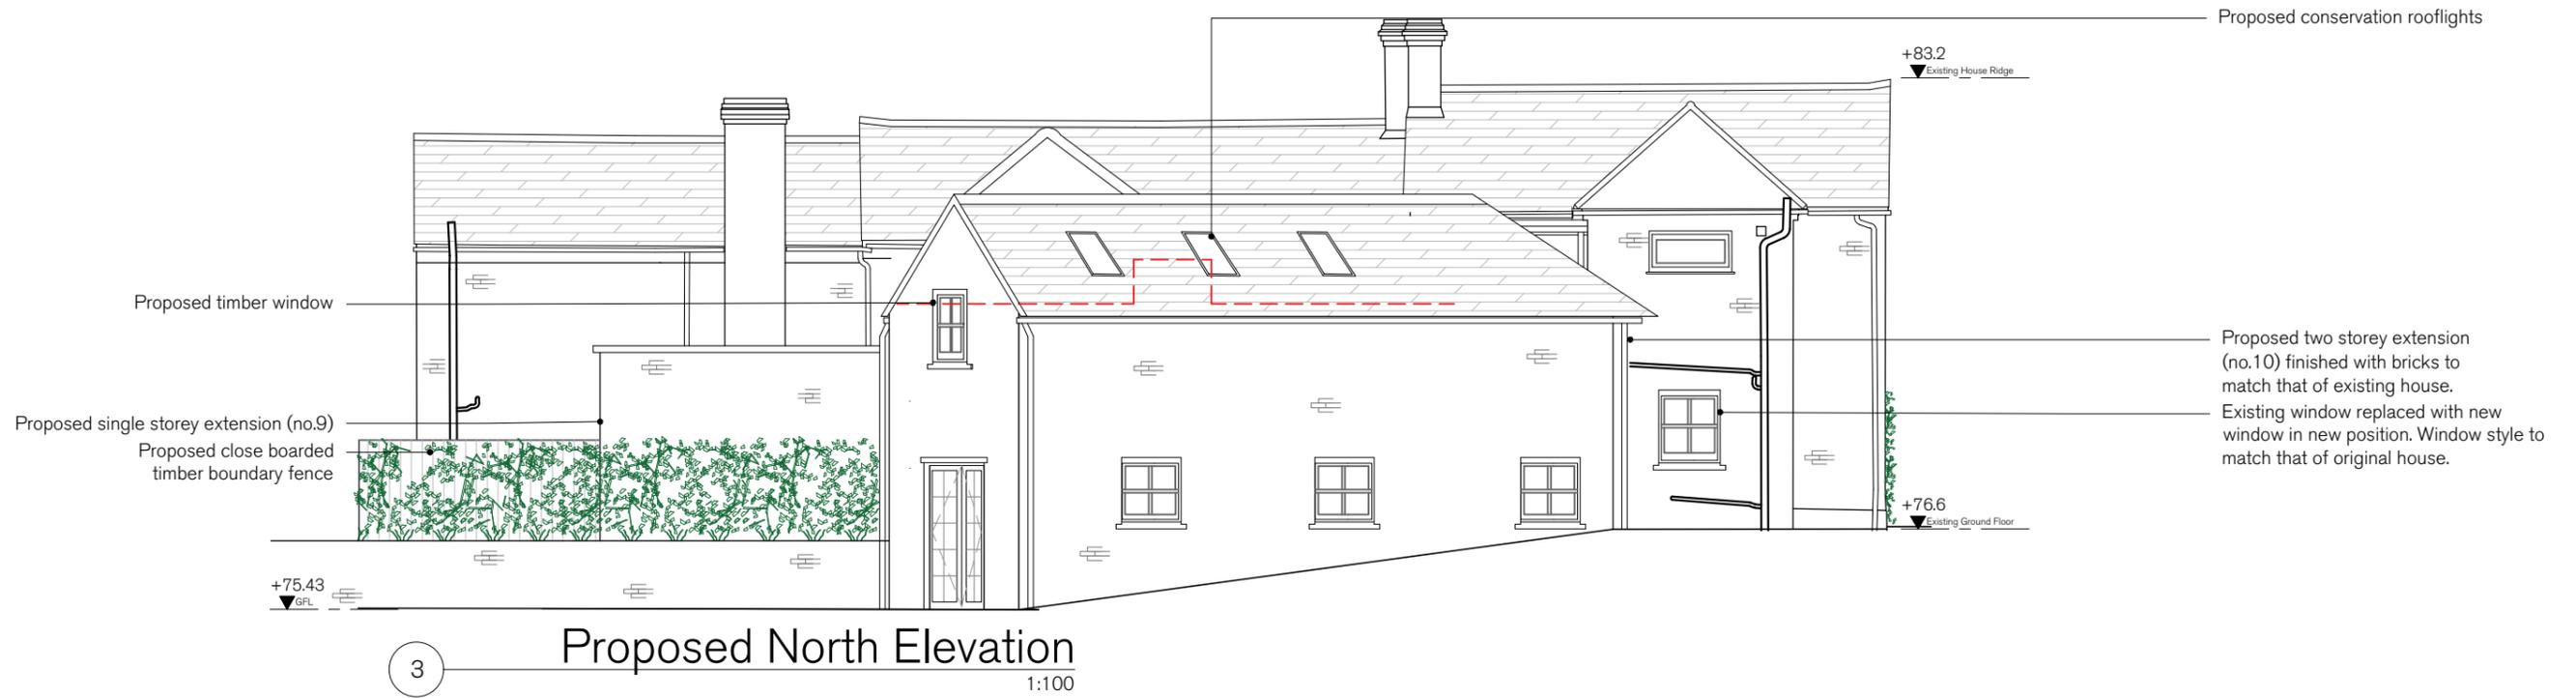

Note: These drawings are for the purposes of planning application only and are not intended to be used as construction information.

REV.	ISSUED	DESCRIPTION
A	14/05/2021	Revised label
B	06/10/2021	Lowered ridge height
C	29/11/2021	Updated elevations

PROJECT
9 & 10 Chorleywood Bottom
Chorleywood
WD3 5JB

DESCRIPTION
Proposed Elevations
Page 2 of 2
North & East

DATE
MAR 2021


SCALE AT A3
1:100

STATUS
PLANNING


DRAWING NO
PL10

REV
C

CLIENT
Zenab Haji-Ismael

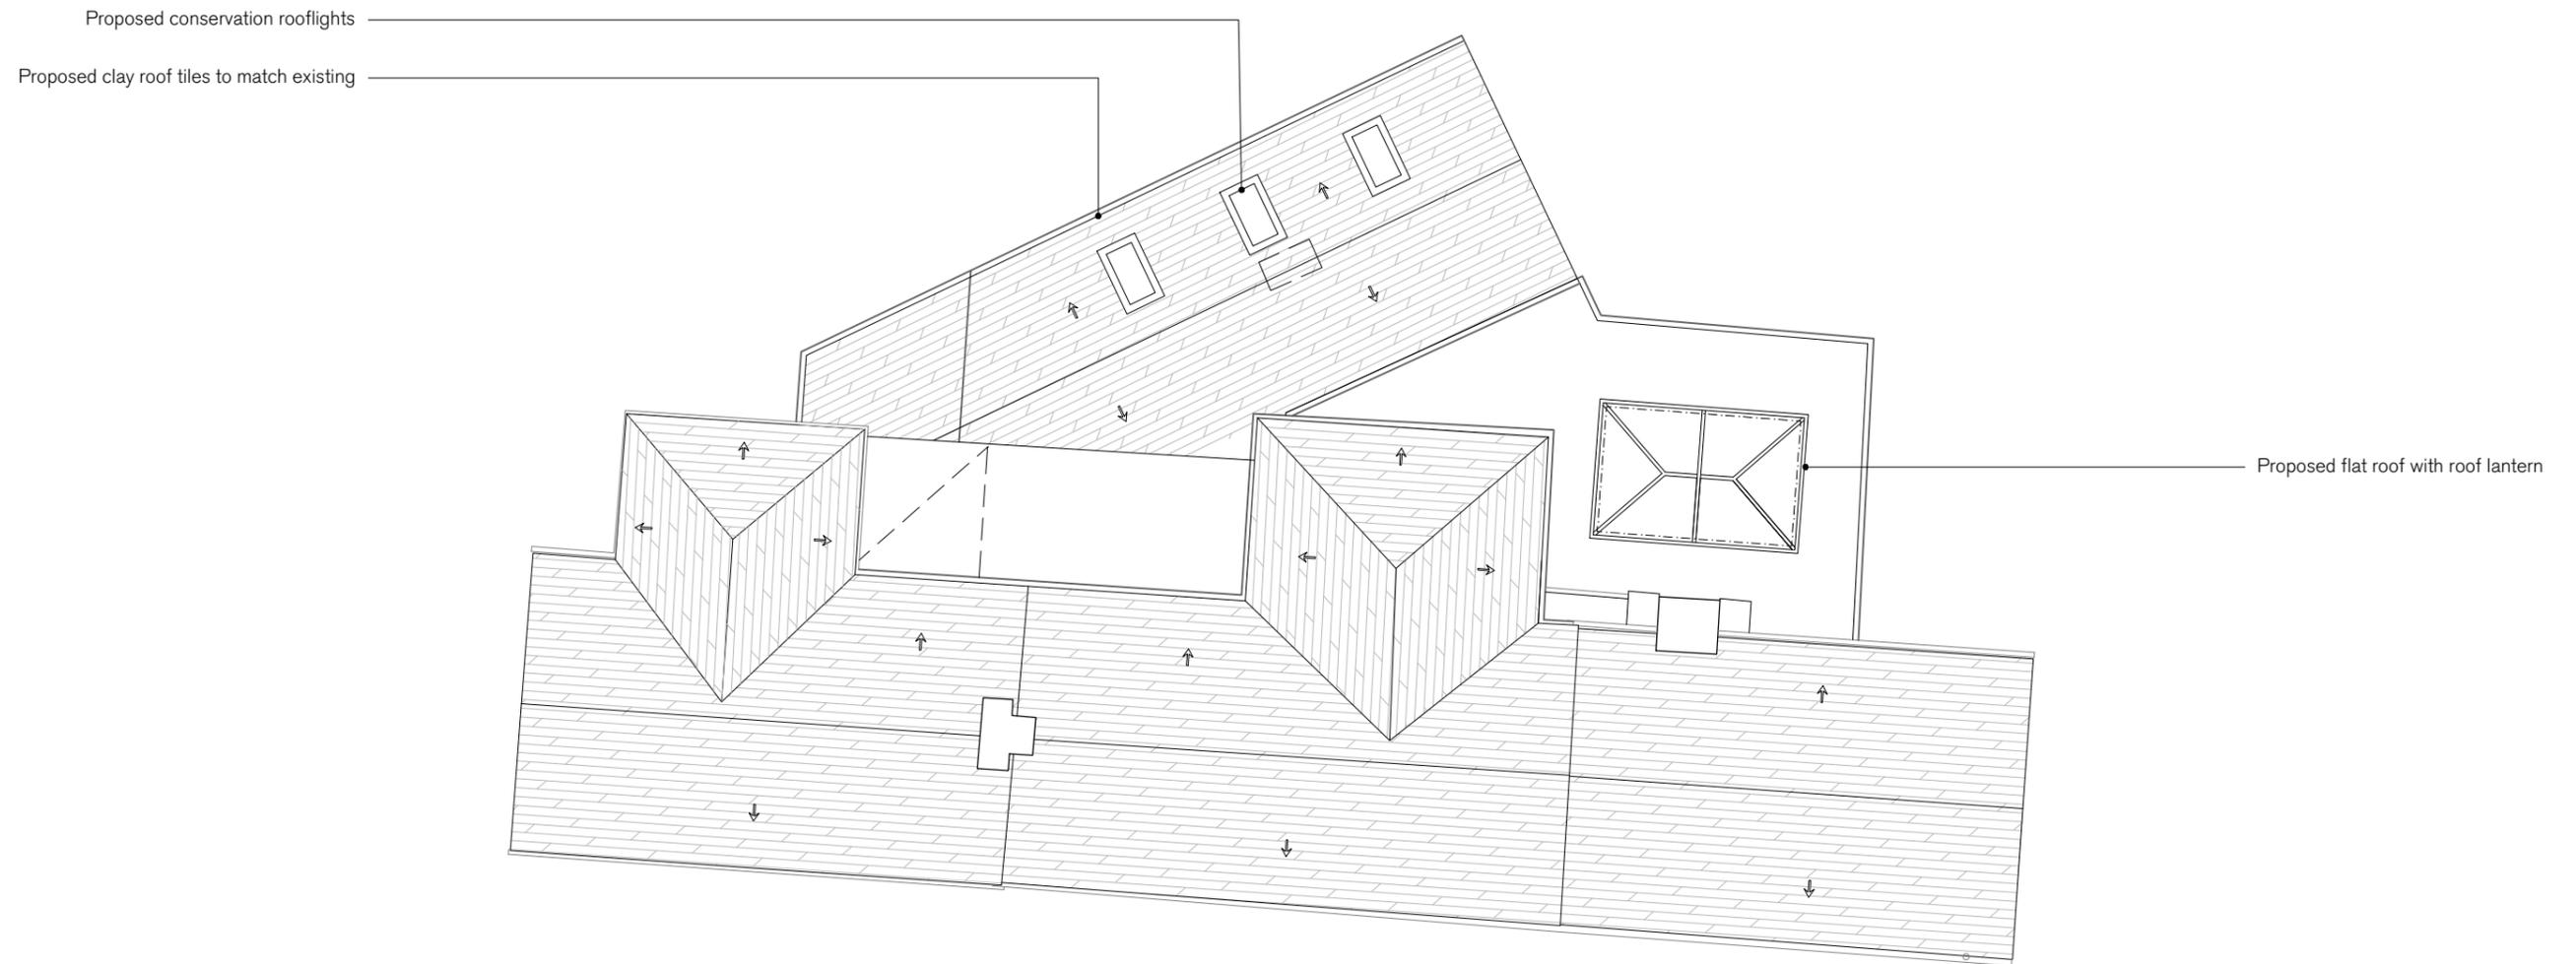

1 Proposed Roof Plan
1:100

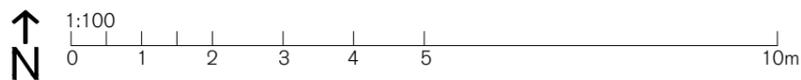

Note: These drawings are for the purposes of planning application only and are not intended to be used as construction information.

REV.	ISSUED	DESCRIPTION
A	06/10/2021	Revised roof
-	-	-
-	-	-

PROJECT	DESCRIPTION
9 & 10 Chorleywood Bottom Chorleywood WD3 5JB	Proposed Roof Plan
CLIENT Zenab Haji-Ismail	


DATE	SCALE AT A3	DRAWING NO
MAR 2021	1:100	PL06
STATUS PLANNING		REV A



1 Proposed South Elevation
1:100



2 Proposed West Elevation
1:100

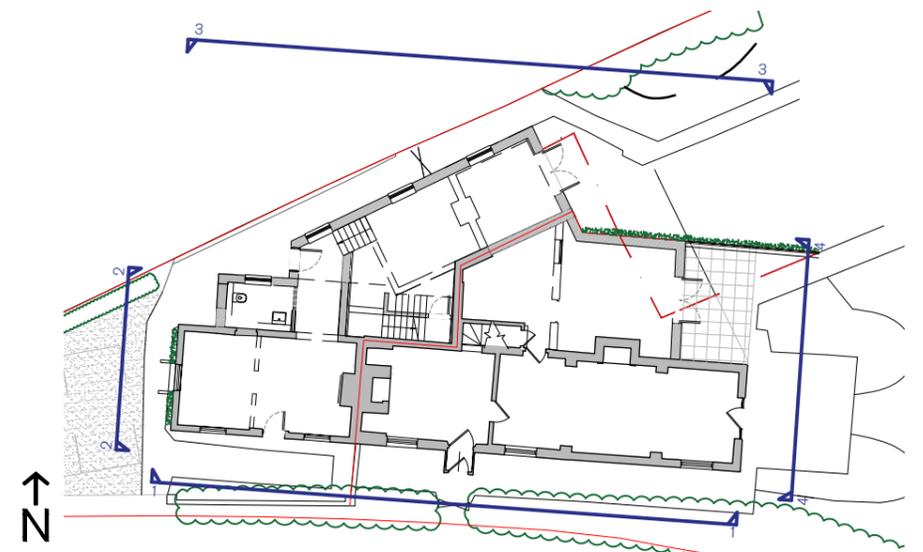

Note: These drawings are for the purposes of planning application only and are not intended to be used as construction information.

REV.	ISSUED	DESCRIPTION
A	06/10/2021	Reduced ridge height
B	29/11/2021	Updated elevations

PROJECT
9 & 10 Chorleywood Bottom
Chorleywood
WD3 5JB

DESCRIPTION
Proposed Elevations
Page 1 of 2
South & West

DATE
MAR 2021

SCALE AT A3
1:100

STATUS
PLANNING

DRAWING NO
PL09

REV
B

CLIENT
Zenab Haji-Ismael