


NOTES
DO NOT SCALE
ALL DIMENSIONS TO BE CHECKED ON SITE

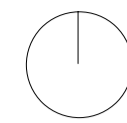

FOR INFORMATION 04/08/21
Revision Date

**decent
goodfellow
architects**

15 Simon Lodge, 76 Victoria Drive,
London, SW19 6JL
T 020 8789 0545
mail@decentgoodfellow.com
www.decentgoodfellow.com

GREENWAYS, SEABROOK ROAD
KINGS LANGLEY WD4 8NU

Title
LOCATION PLAN

Date 20.07.2020

Scale 1:1250 @ A1

Drawn JD

Status INFORMATION

Authorised -


Proj No	Dwg No	Rev
045	01_050	-



01 Existing site location/block plan
 01 090 / 01 / 045_01_090

NOTES

DO NOT SCALE
 ALL DIMENSIONS TO BE CHECKED ON SITE

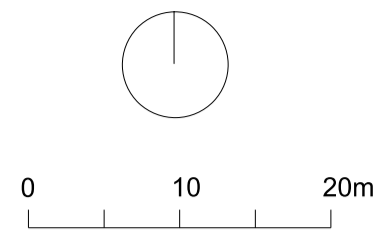

- FOR INFORMATION 04/08/21
 Revision Date

**decent
 goodfellow
 architects**

15 Simon Lodge, 76 Victoria Drive,
 London, SW19 6JL
 T 020 8789 0545
 mail@decentgoodfellow.com
 www.decentgoodfellow.com

GREENWAYS, SEABROOK ROAD
 KINGS LANGLEY WD4 8NU

Title
 EXISTING SITE
 LOCATION/BLOCK PLAN

Date 20.07.2020


Scale 1:500 @ A1

Drawn JD

Status INFORMATION

Authorised -


Proj No	Dwg No	Rev
045	01_090	-

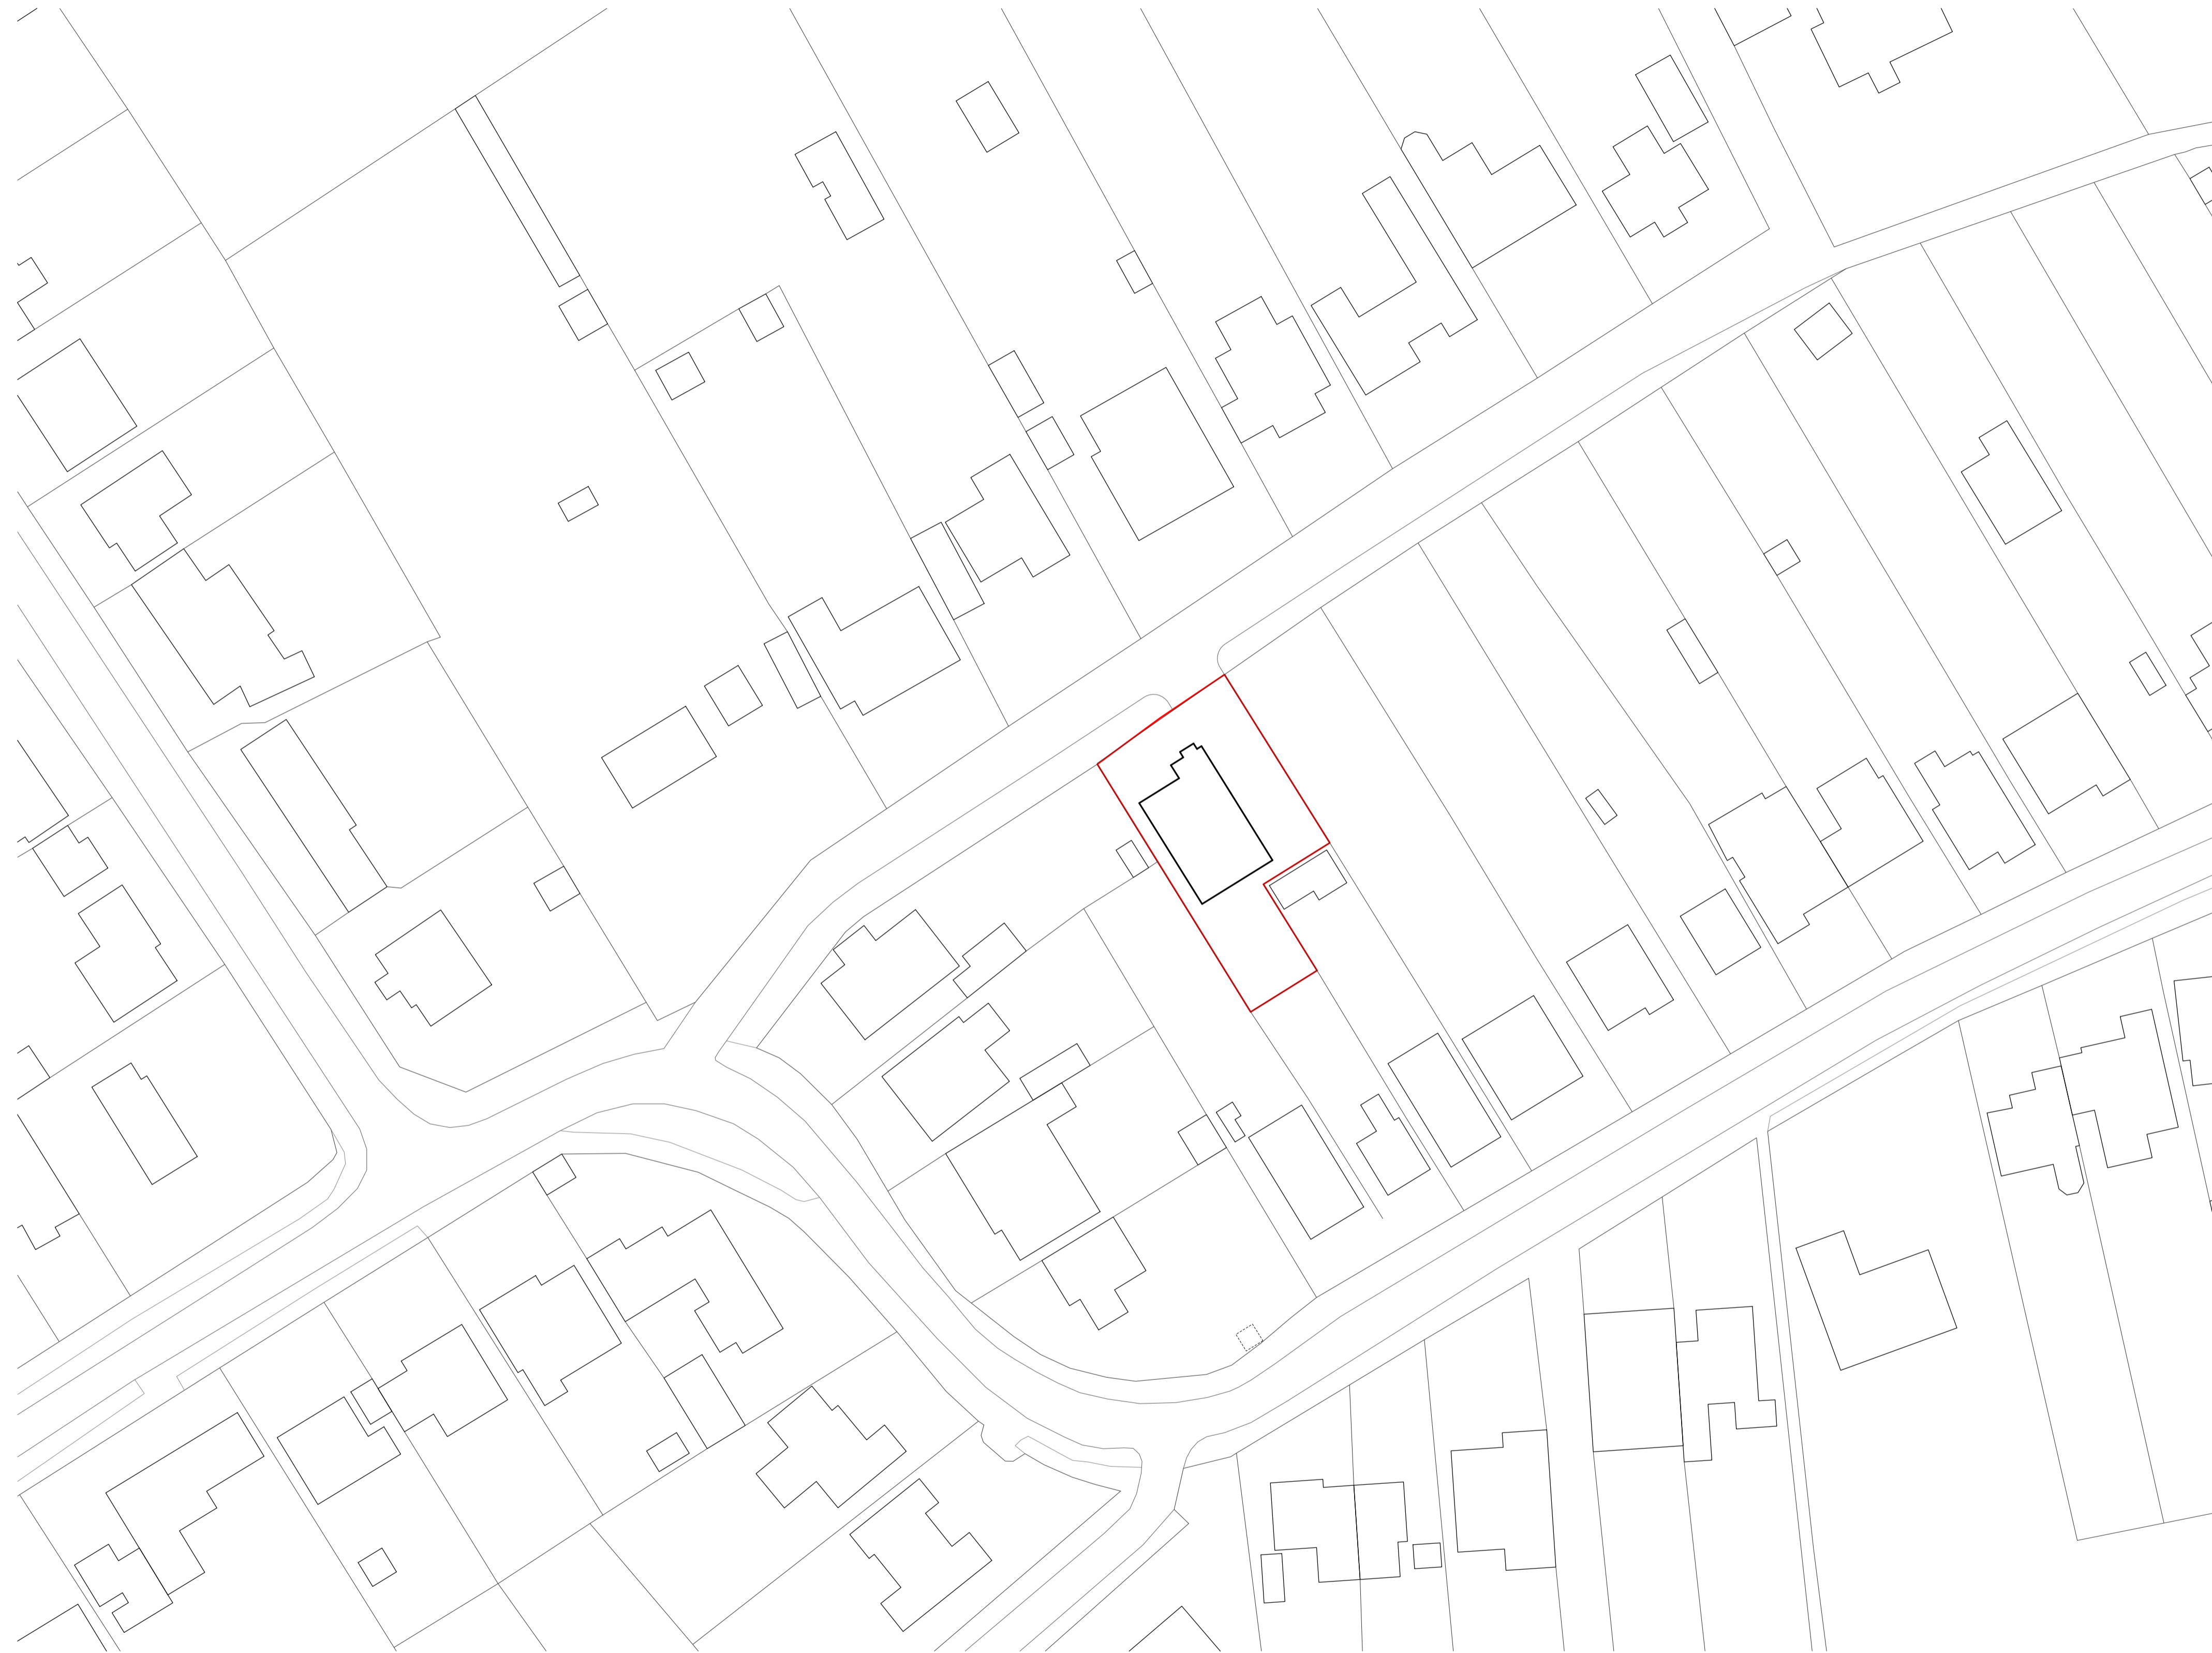

01 Proposed site location/block plan
00_090 / 01 / 045_00_090

NOTES

DO NOT SCALE
ALL DIMENSIONS TO BE CHECKED ON SITE

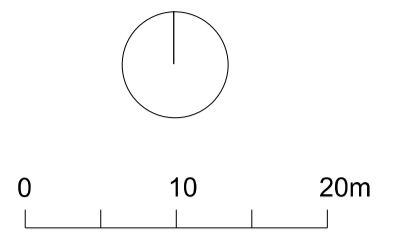

A	FOR INFORMATION	27/09/22
-	FOR INFORMATION	04/08/21
Revision		Date

**decent
goodfellow
architects**

15 Simon Lodge, 76 Victoria Drive,
London, SW19 6JL
T 020 8789 0545
mail@decentgoodfellow.com
www.decentgoodfellow.com

GREENWAYS, SEABROOK ROAD
KINGS LANGLEY WD4 8NU

Title
**PROPOSED SITE
LAYOUT/BLOCK PLAN**

Date 20.07.2020


Scale 1:500 @ A1

Drawn JD


Status INFORMATION

Authorised -

Proj No	Dwg No	Rev
045	00_090	A

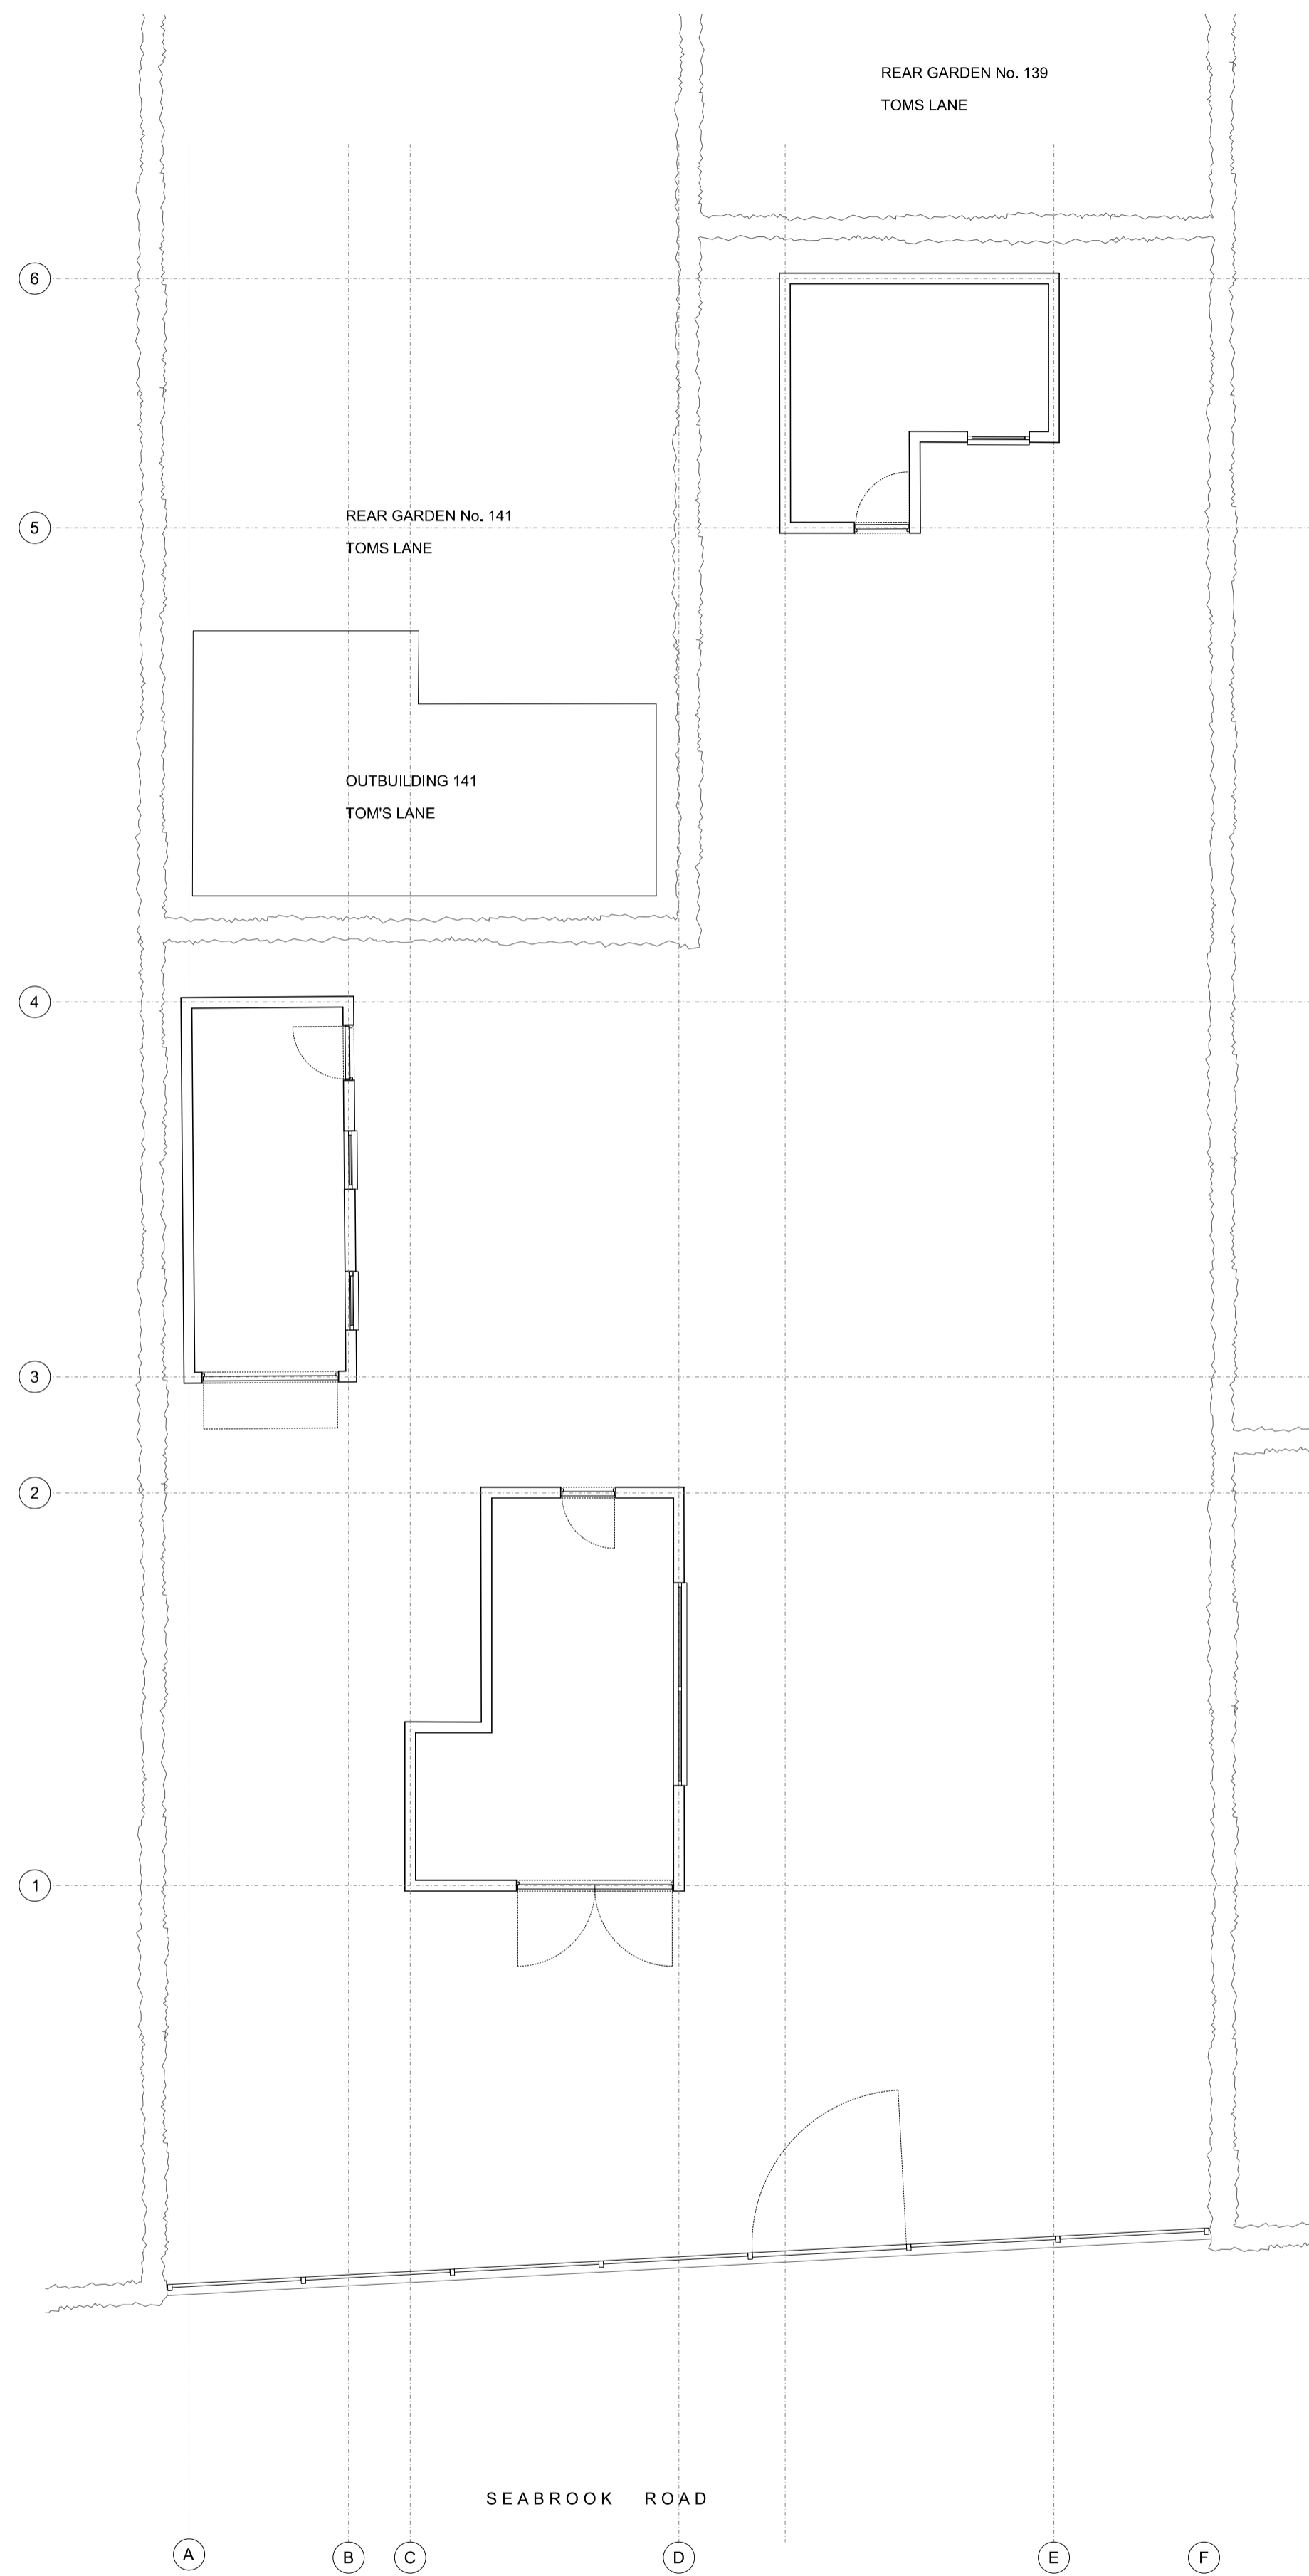


01 Existing Ground Floor Plan
01 / 045_01_100

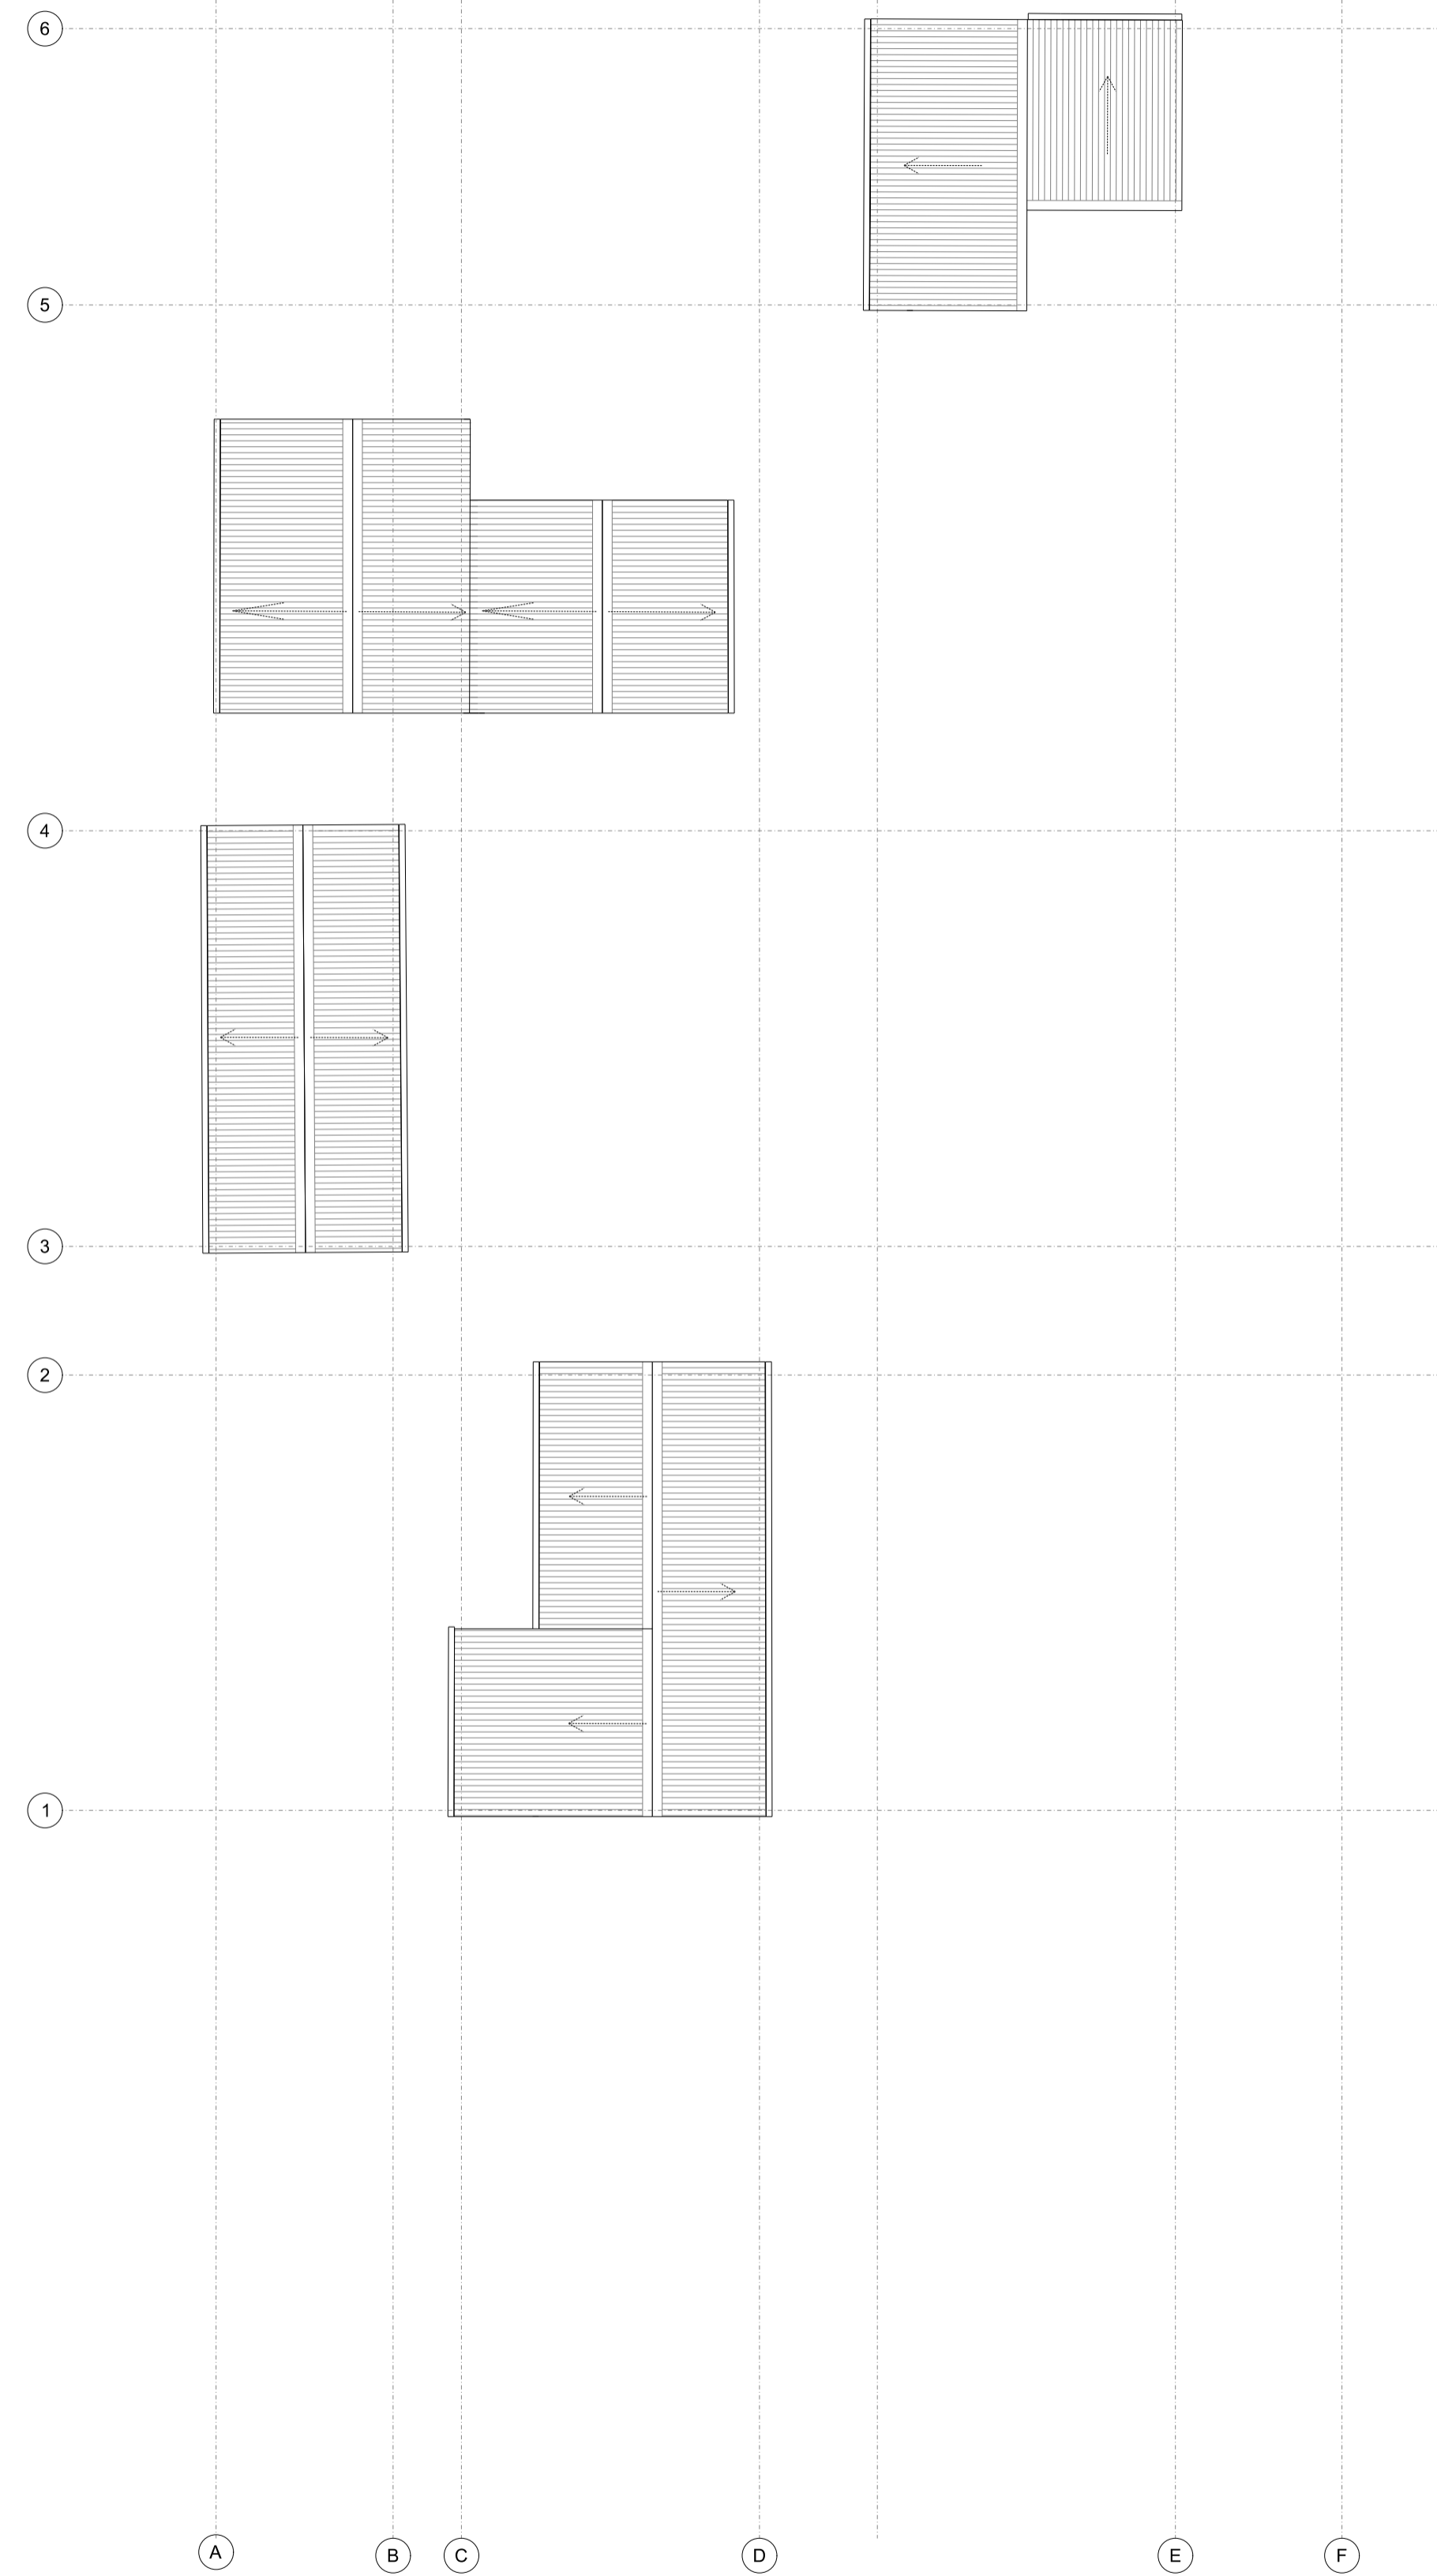

02 Existing Roof Plan
02 / 045_01_100

NOTES

DO NOT SCALE
ALL DIMENSIONS TO BE CHECKED ON SITE

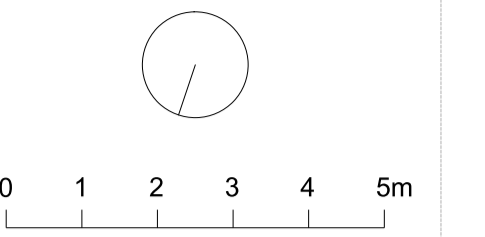

- FOR INFORMATION 04/08/21
Revision Date

**decent
goodfellow
architects**
15 Simon Lodge, 76 Victoria Drive,
London, SW19 6JH
T 020 8789 0545
mail@decentgoodfellow.com
www.decentgoodfellow.com

GREENWAYS, SEABROOK ROAD
KINGS LANGLEY WD4 8NU

Title EXISTING PLANS

Date 20.07.2020


Scale 1:100 @ A1

Drawn JD

Status INFORMATION

Authorised -


Proj No	Dwg No	Rev
045	01_100	-

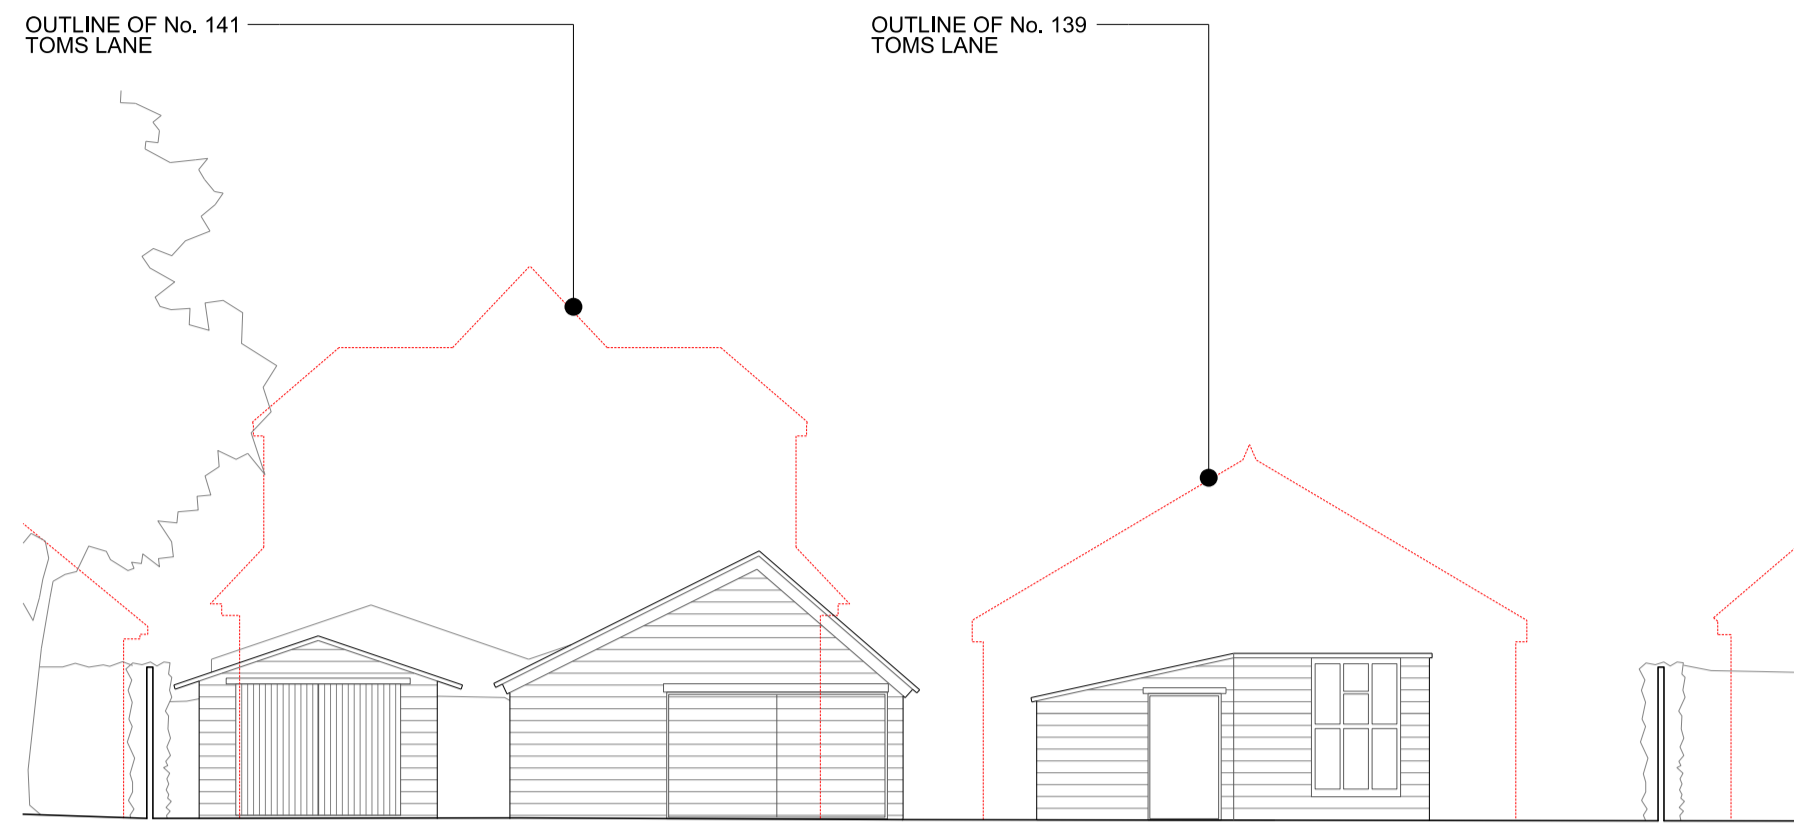


01 Existing Front Elevation north
01 200 01 / 045_01_200



02 Existing Side Elevation west
01 200 03 / 045_01_200

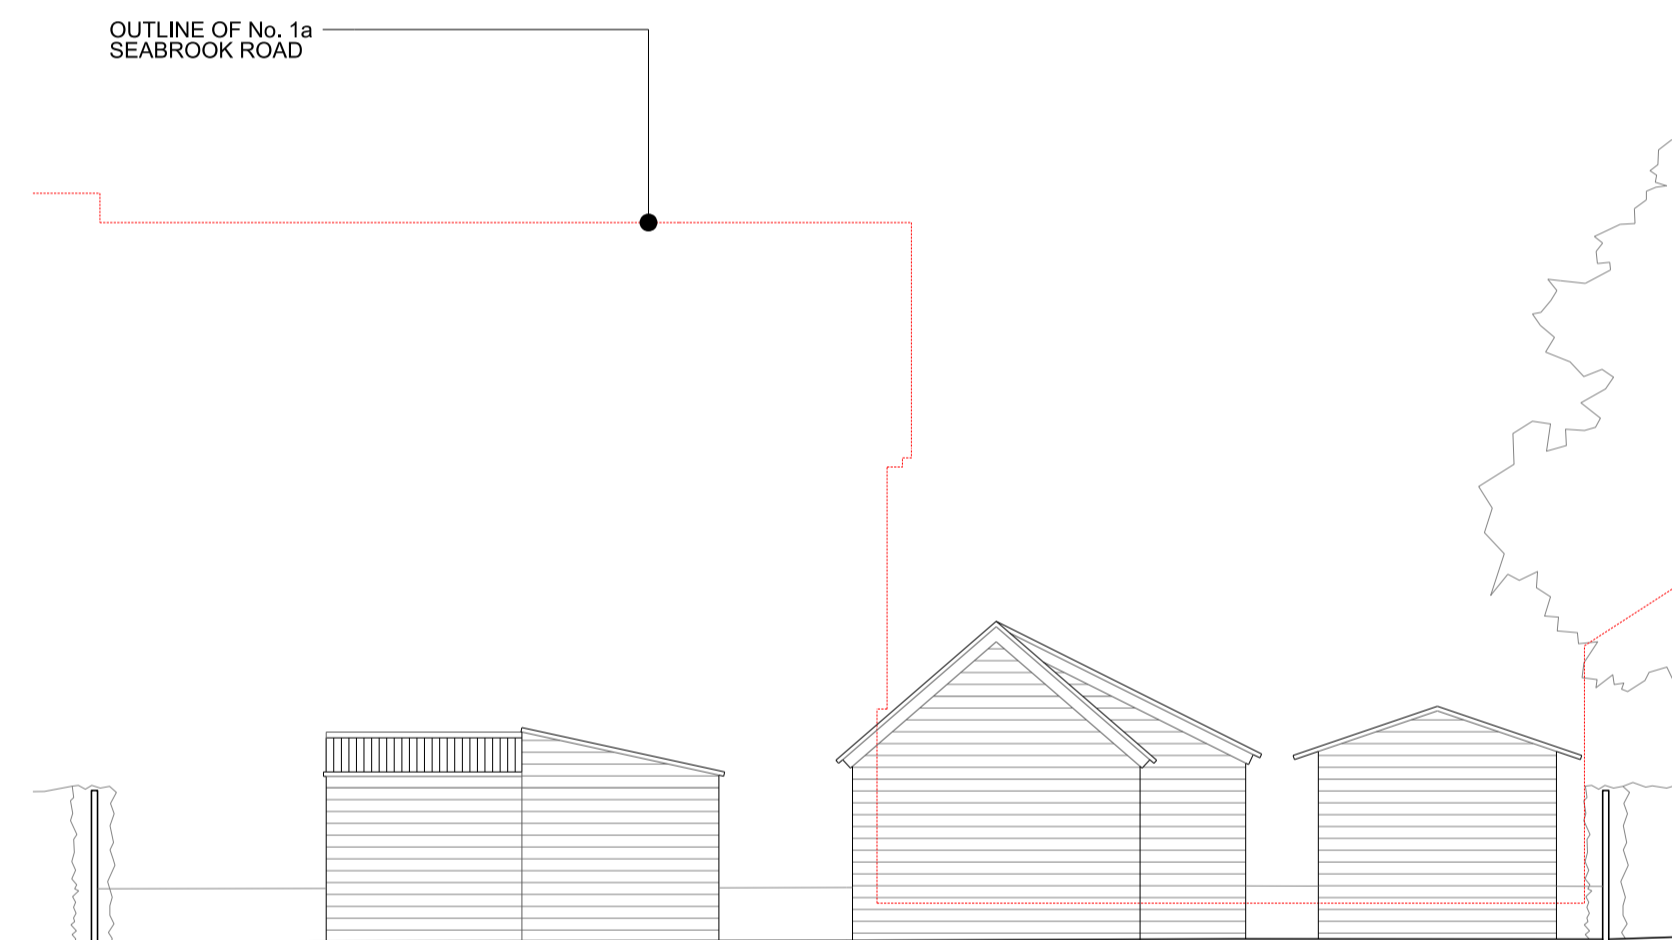

03 Existing Rear Elevation south
01 200 03 / 045_01_200

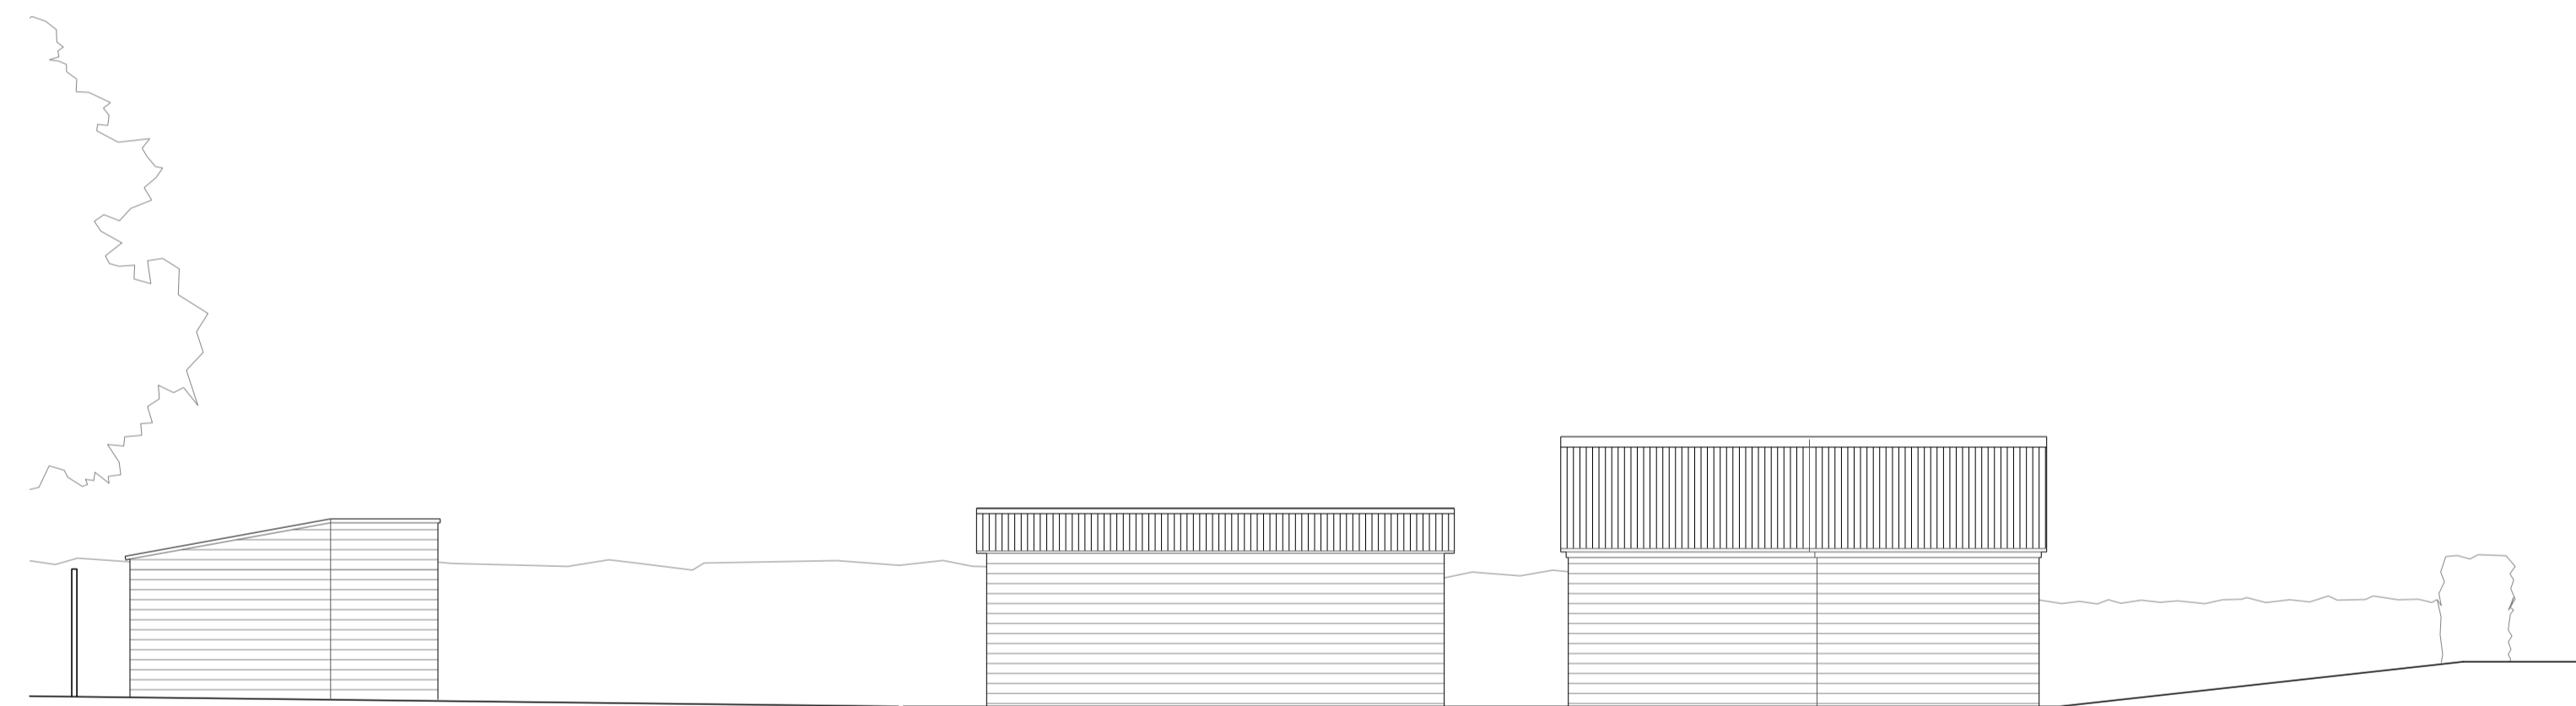

04 Existing Side Elevation east
01 200 04 / 045_01_200



05 Existing Long Elevation west
01 200 05 / 045_01_200

NOTES

DO NOT SCALE
ALL DIMENSIONS TO BE CHECKED ON SITE

0 1 2 3 4 5m

0 5 10m

- FOR INFORMATION 04/08/21

Revision Date

**decent
goodfellow
architects**

15 Simon Lodge, 76 Victoria Drive,
London, SW19 6HJ
T 020 8789 0545
mail@decentgoodfellow.com
www.decentgoodfellow.com

GREENWAYS, SEABROOK ROAD
KINGS LANGLEY WD4 8NU

Title **EXISTING ELEVATIONS**

Date 20.07.2020

Scale 1:100/200 @ A1


Drawn JD

Status **INFORMATION**


Authorised -

Proj No Drg No Rev

045 01_200 -

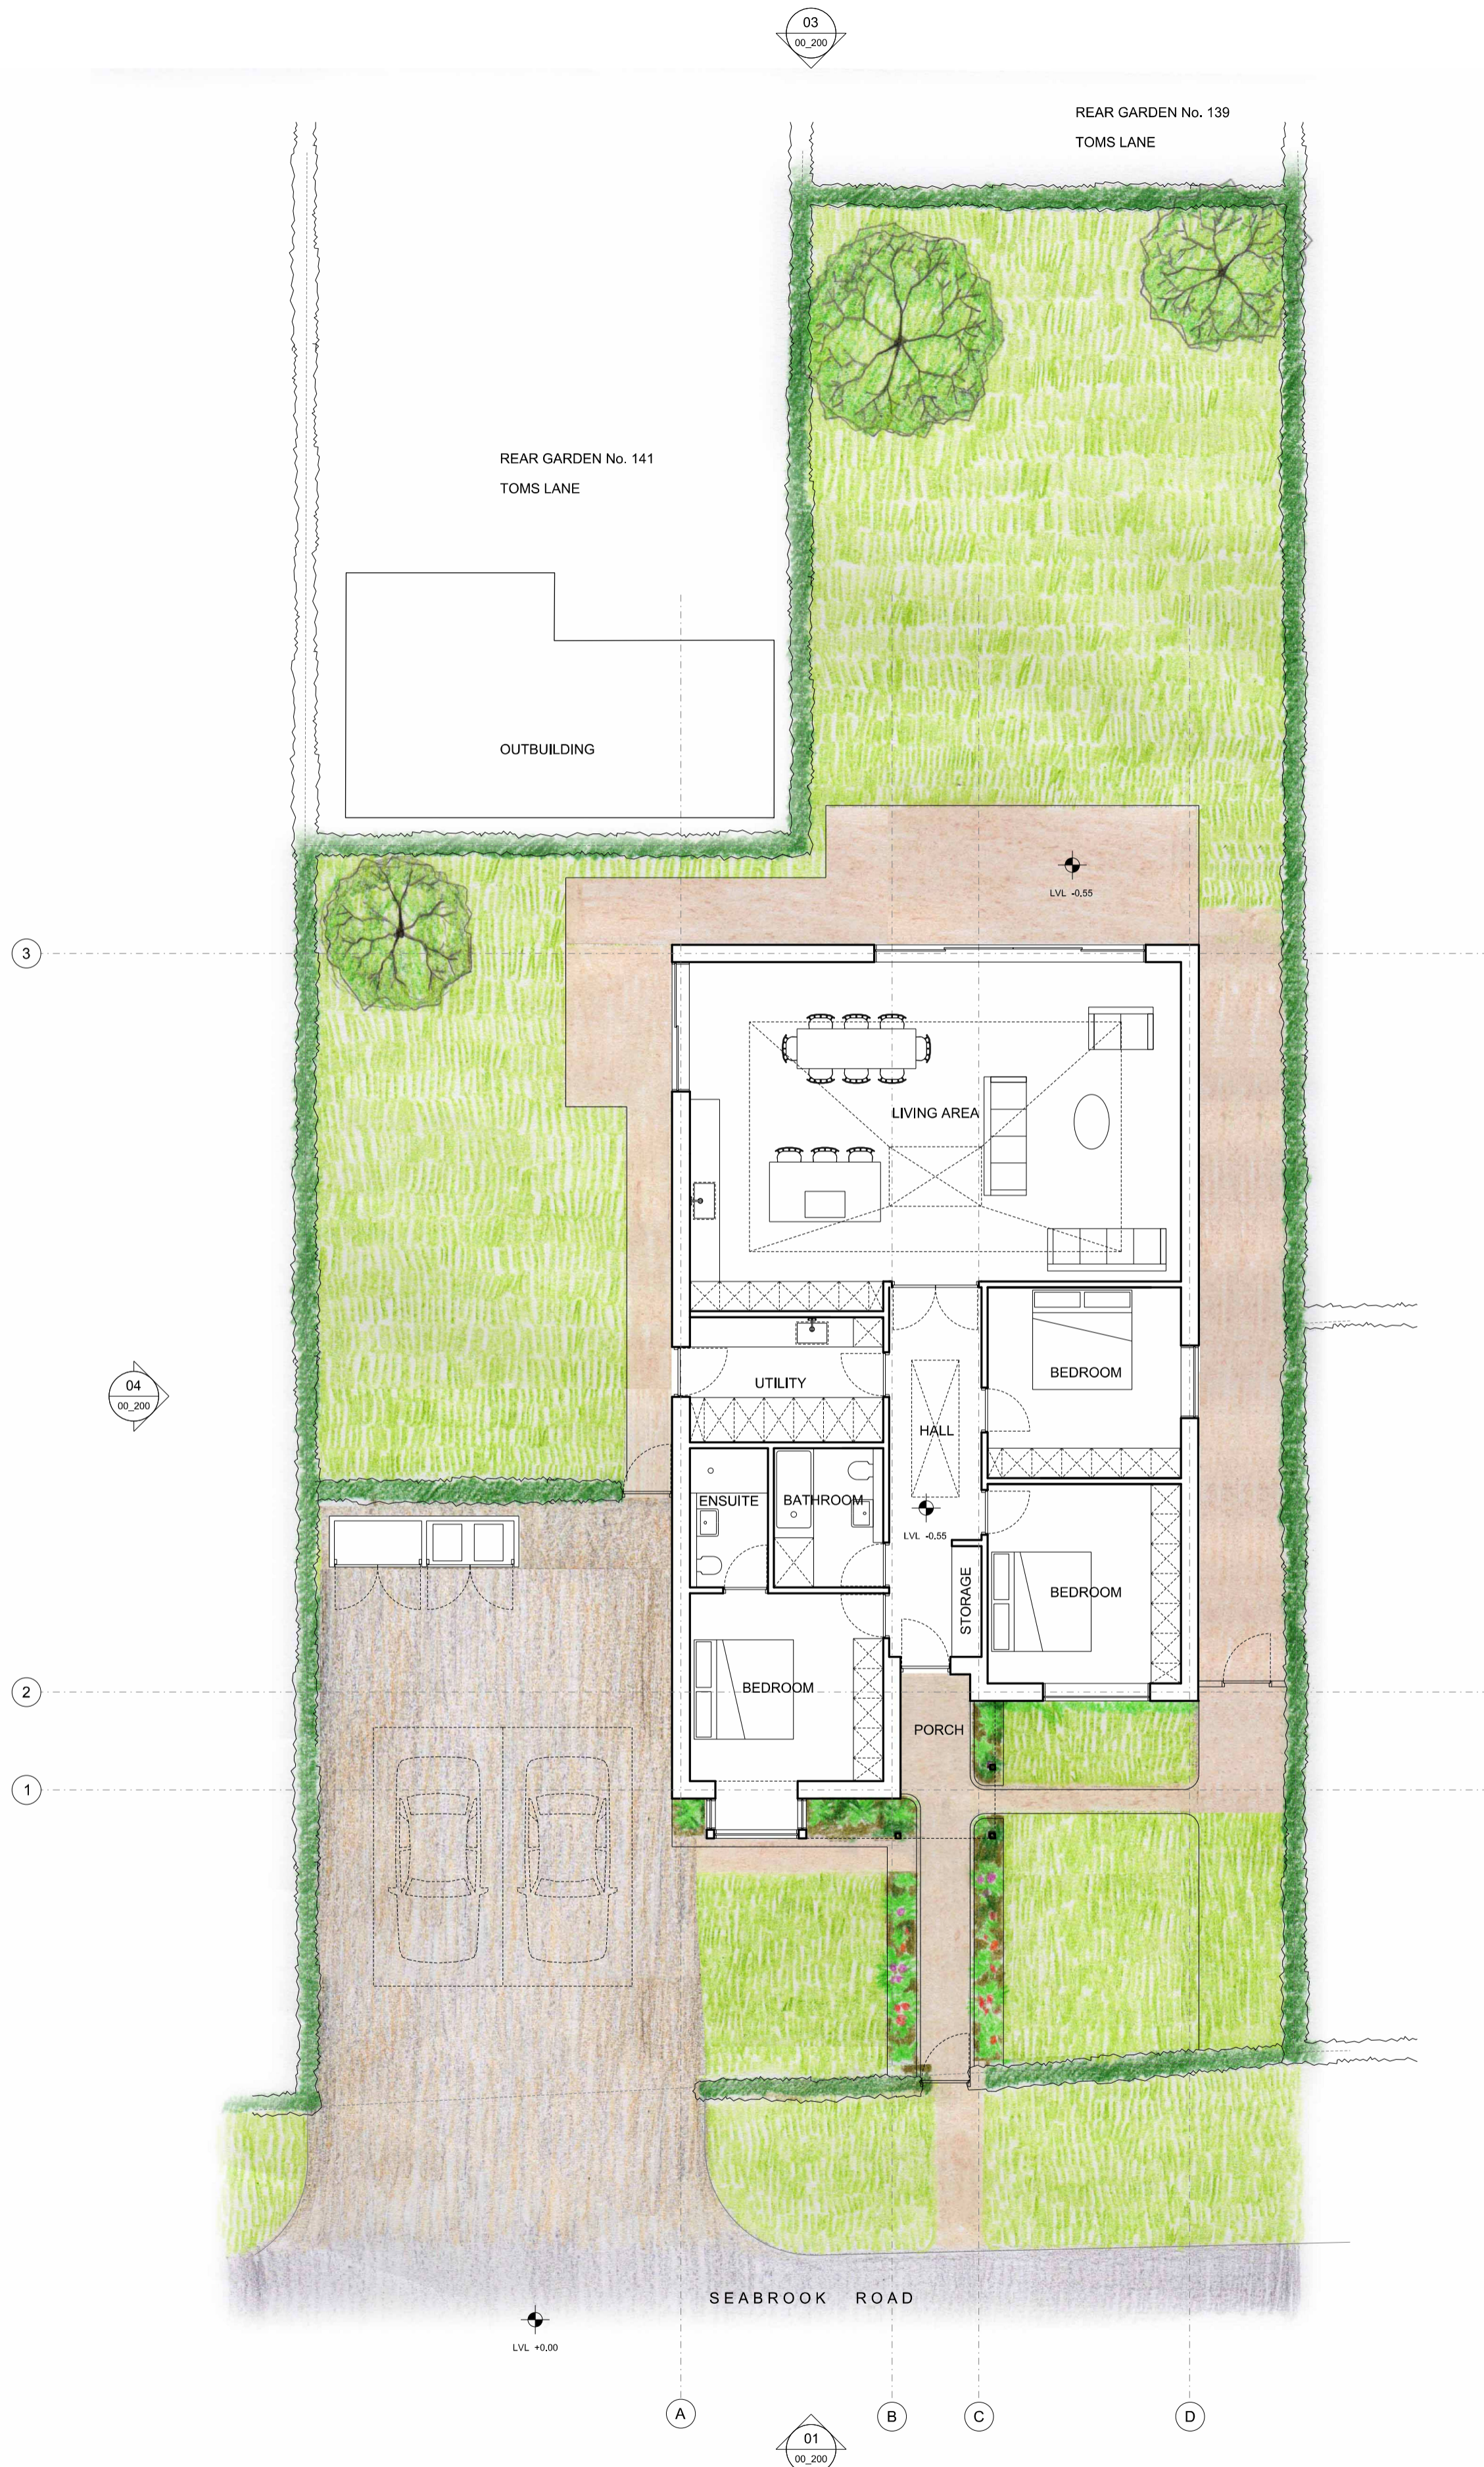


01 Proposed Ground Floor Plan
00 100 01 / 045_00_100

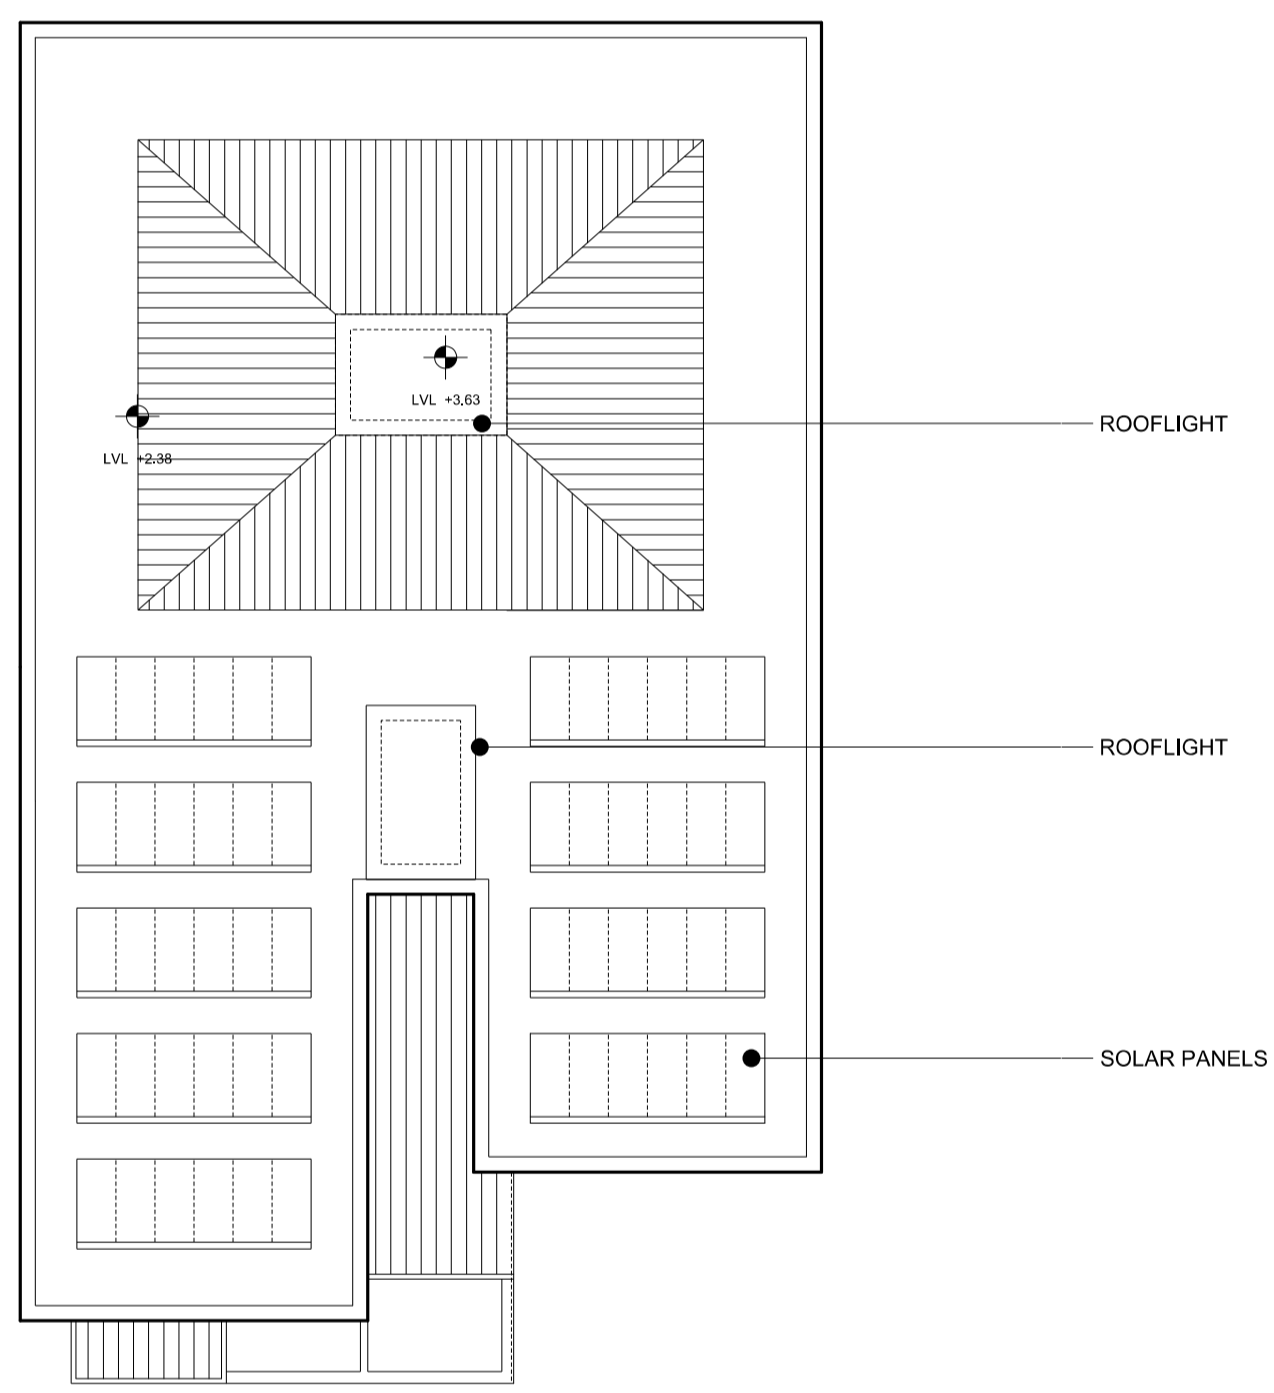

02 Proposed Roof Plan
00 100 02 / 045_00_100

NOTES

DO NOT SCALE
ALL DIMENSIONS TO BE CHECKED ON SITE

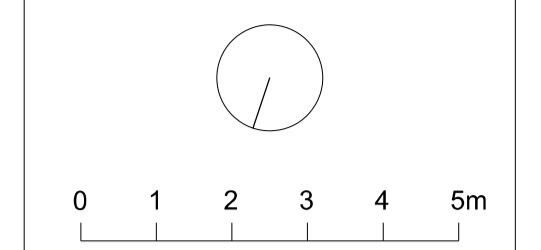

A	FOR INFORMATION	27/09/22
-	FOR INFORMATION	04/08/21
Revision	Date	

decent goodfellow architects
 15 Simon Lodge, 76 Victoria Drive,
 London, SW19 6J4
 T 020 8789 0545
 mail@decentgoodfellow.com
 www.decentgoodfellow.com

GREENWAYS, SEABROOK ROAD
KINGS LANGLEY WD4 8NU

Title
PROPOSED PLANS

Date 20.07.2020


Scale 1:100 @ A1

Drawn JD


Status INFORMATION

Authorised -


Proj No	Drw No	Rev
045	00_100	A

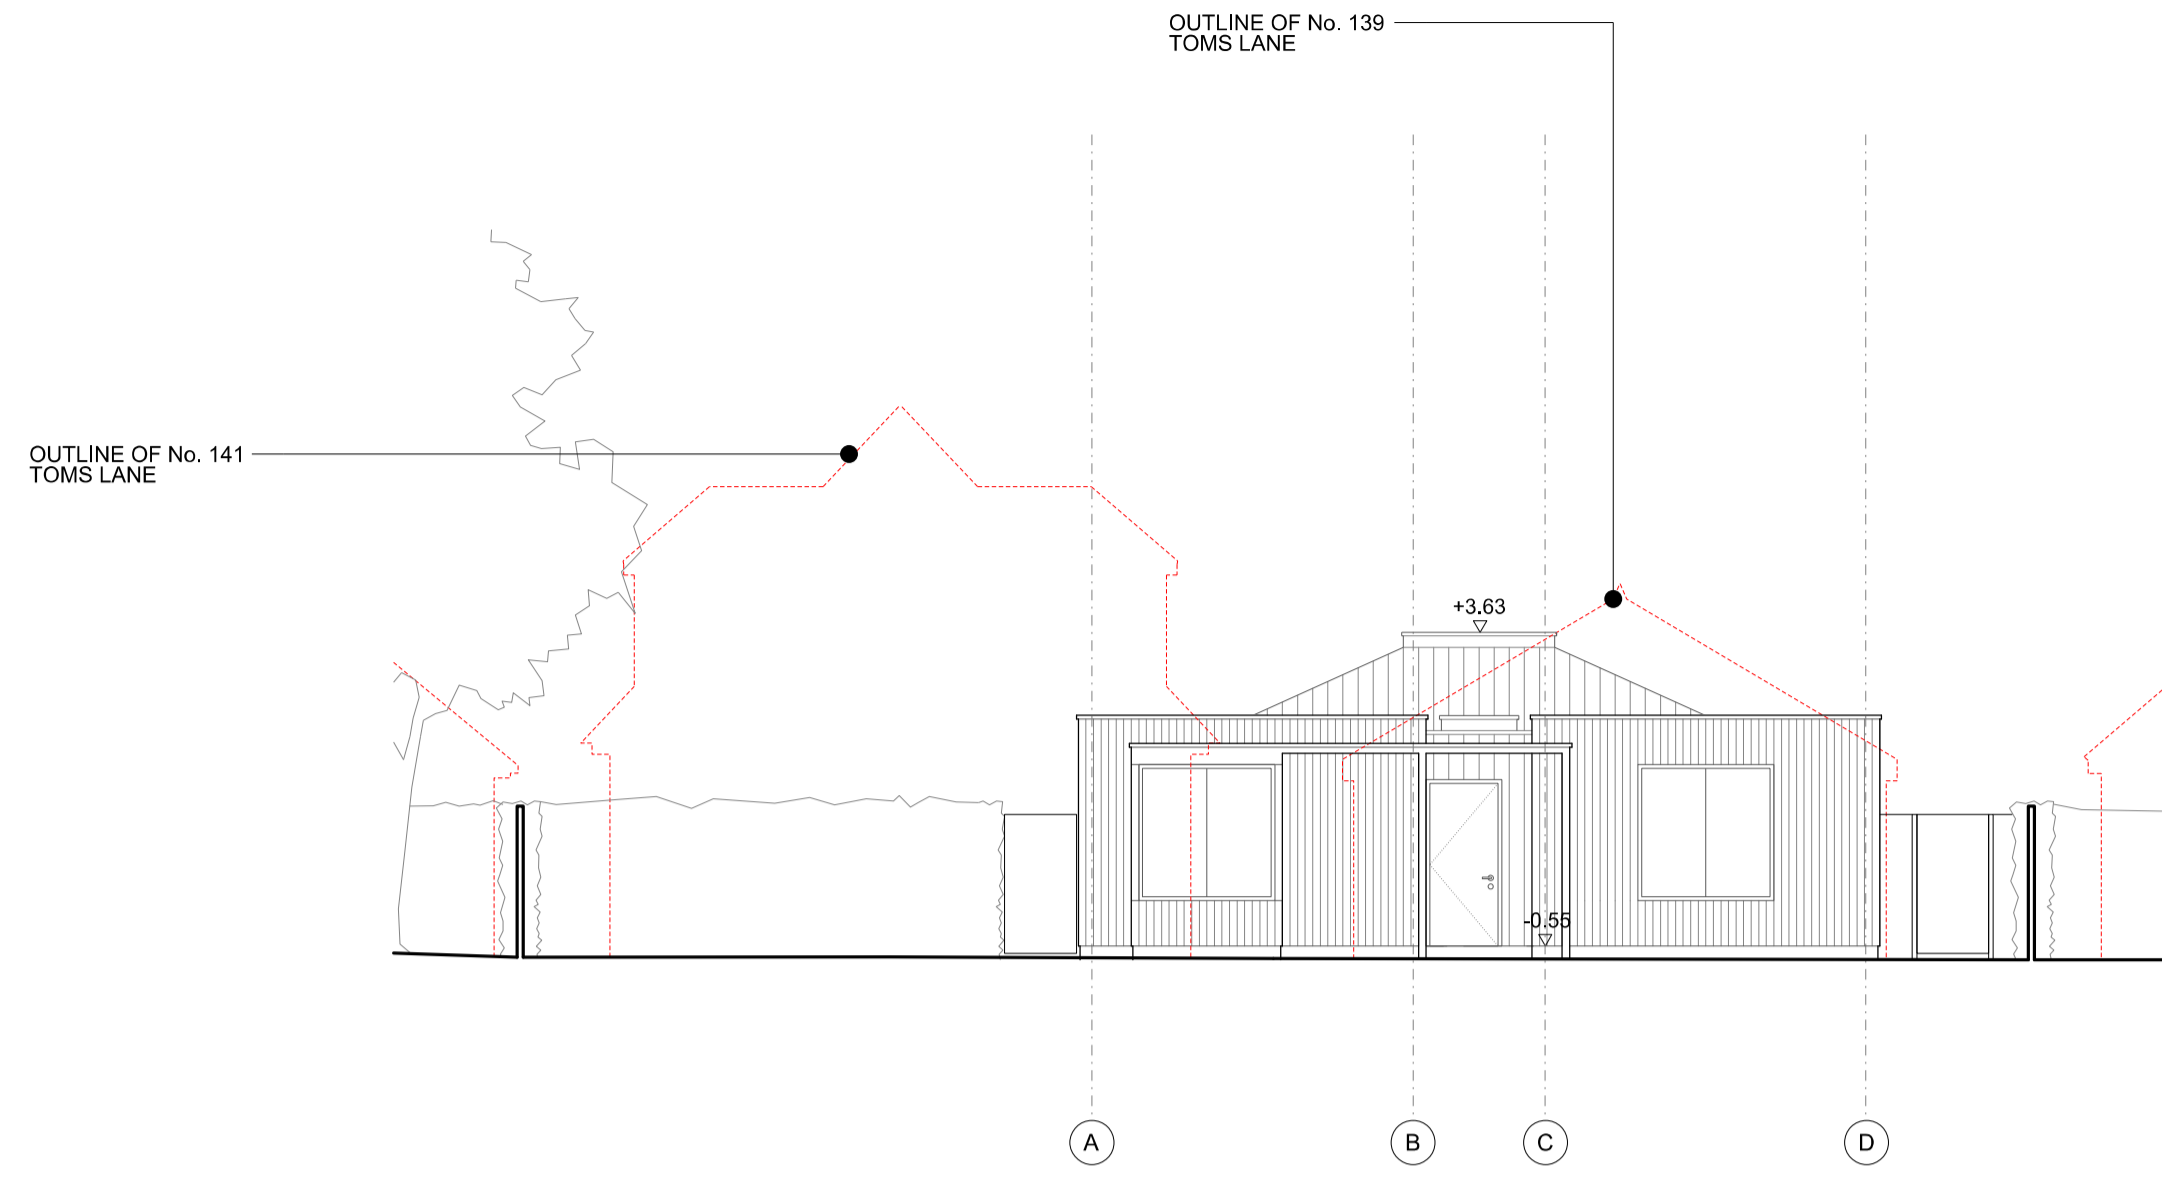


01 Proposed Front Elevation north
00 200 / 01 / 045_00_200

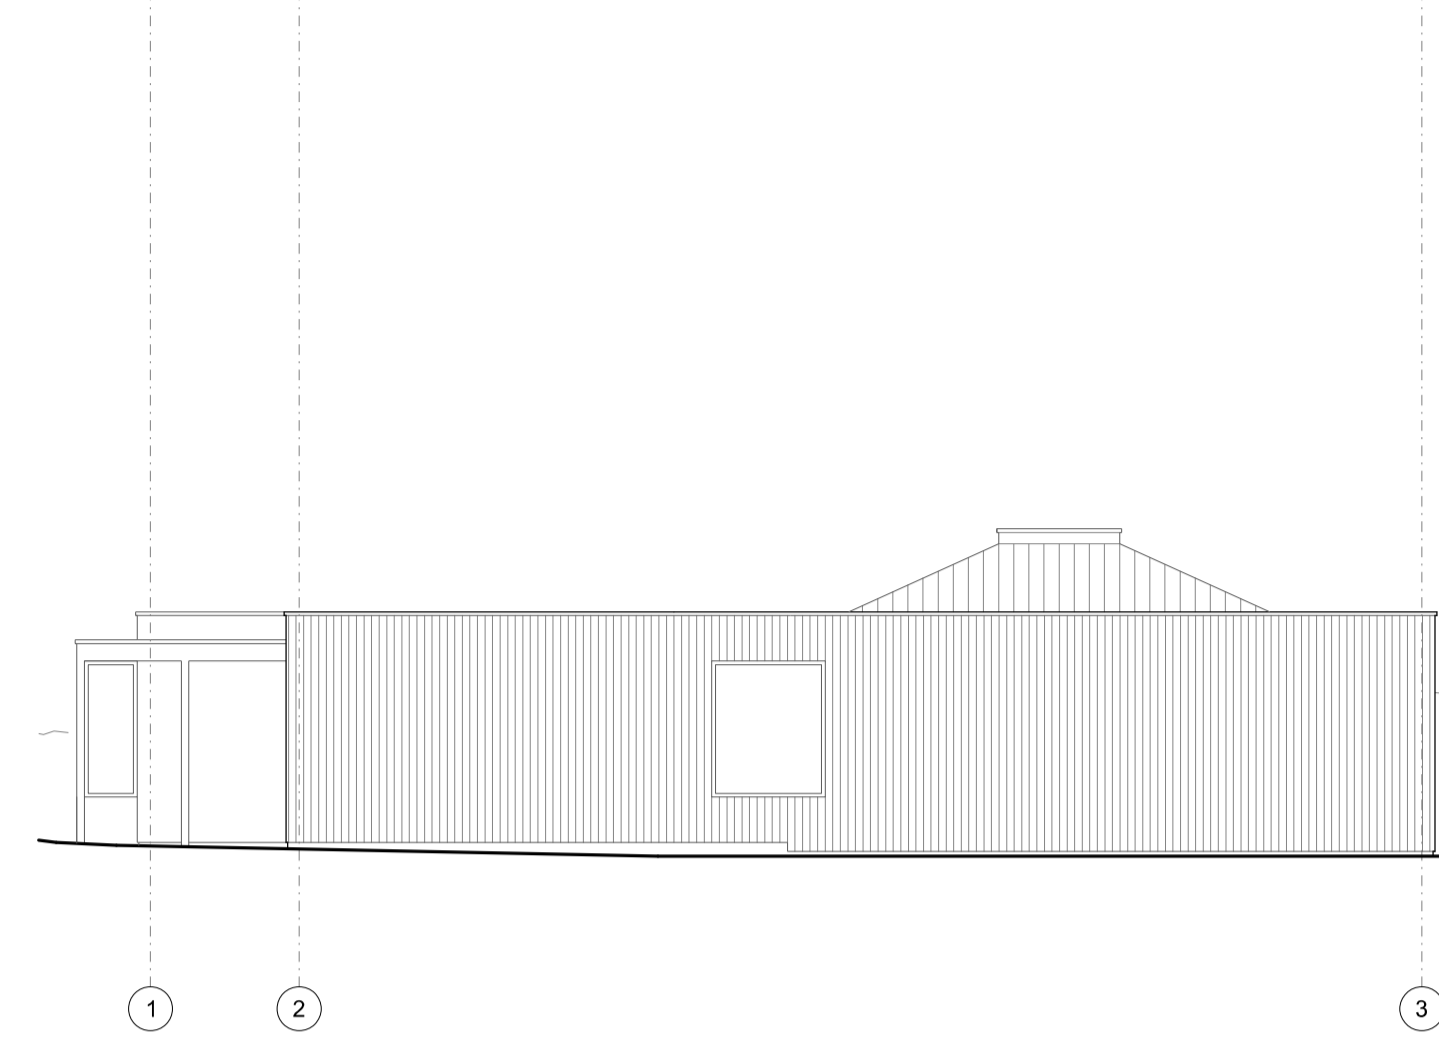


02 Proposed Side Elevation west
00 200 / 03 / 045_00_200

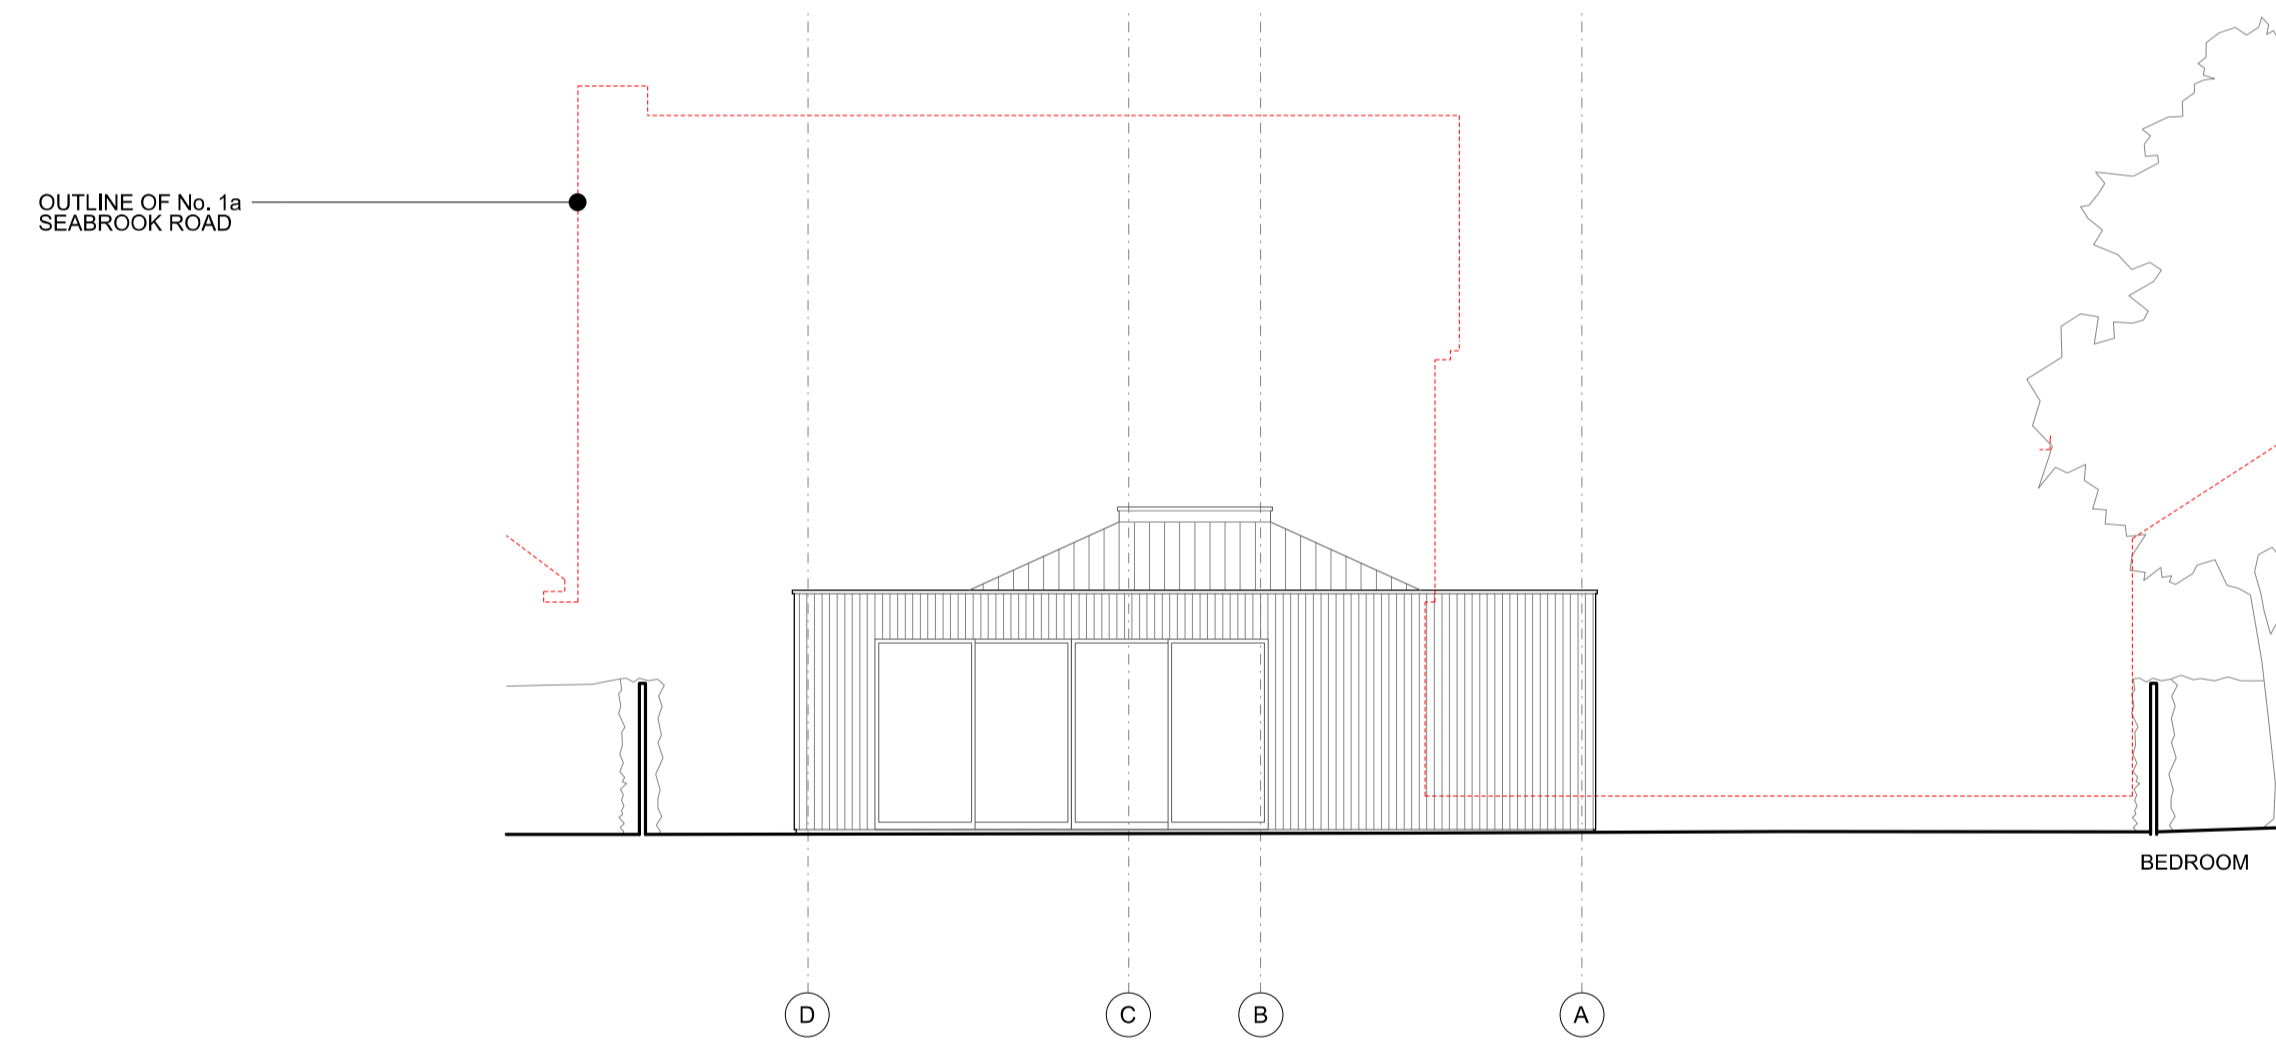

03 Proposed Rear Elevation south
00 200 / 03 / 045_00_200

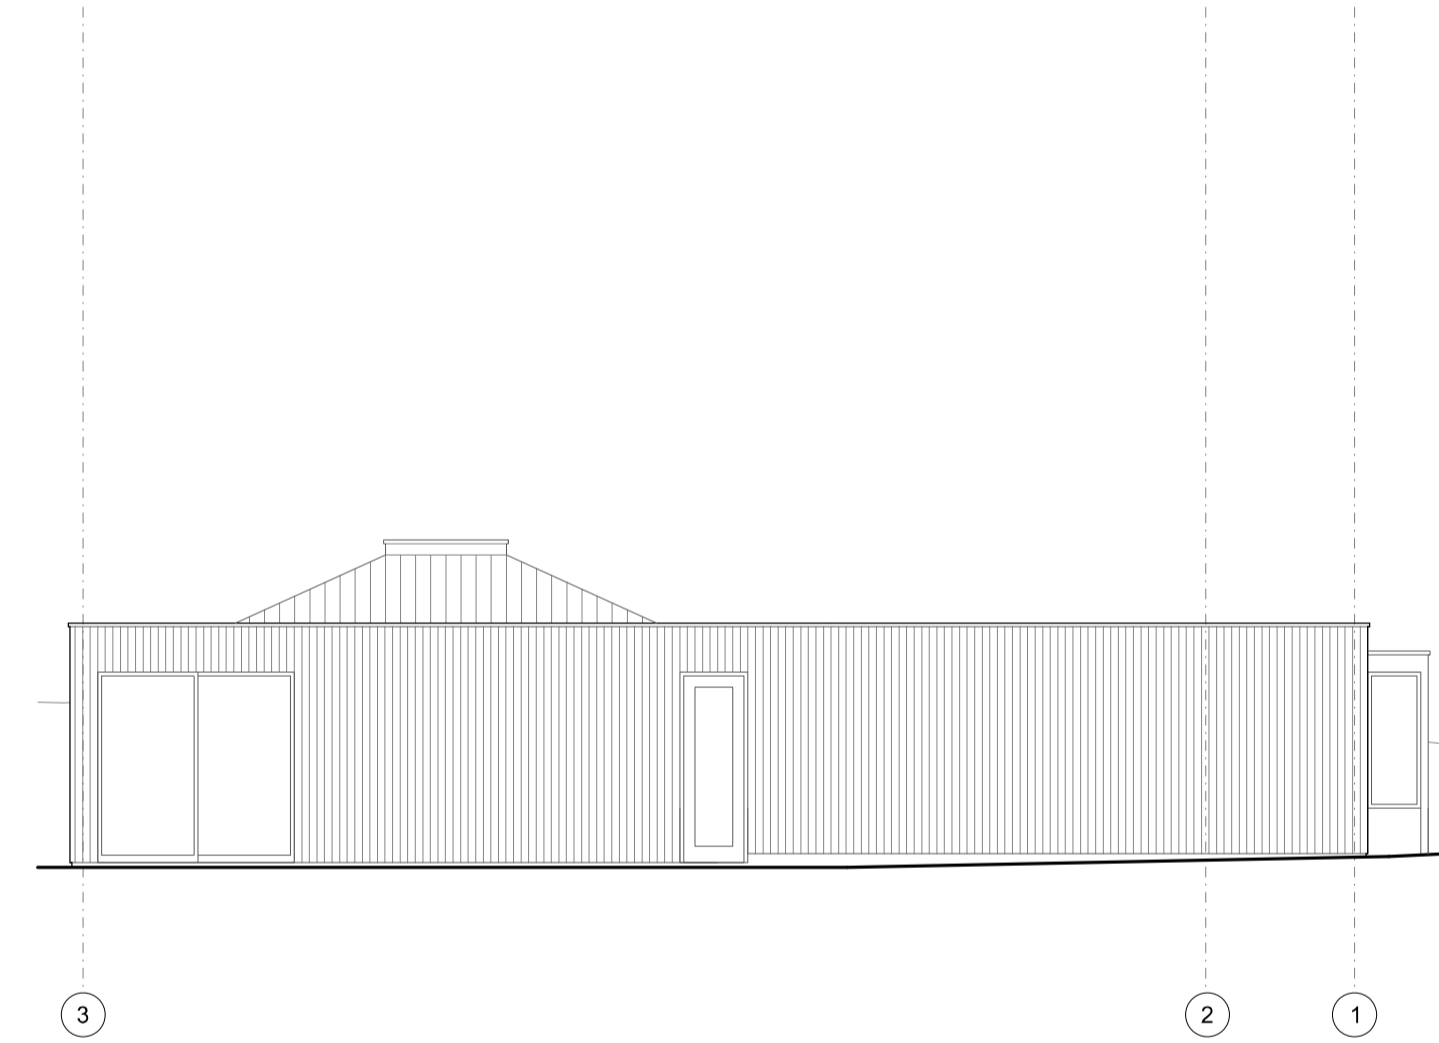


04 Proposed Side Elevation east
00 200 / 04 / 045_00_200

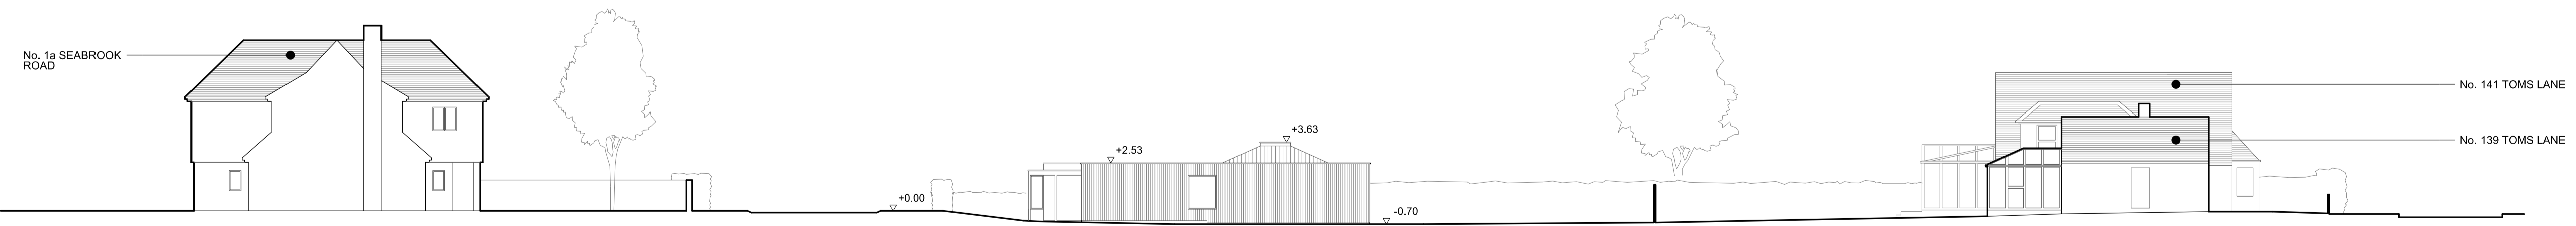

05 Proposed Long Elevation west
00 200 / 05 / 045_00_200

NOTES

DO NOT SCALE
ALL DIMENSIONS TO BE CHECKED ON SITE

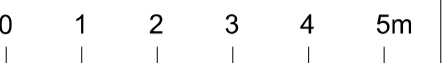

A	FOR INFORMATION	27/09/22
-	FOR INFORMATION	04/08/21

Revision Date

**decent
goodfellow
architects**

15 Simon Lodge, 76 Victoria Drive,
London, SW19 6HJ
T 020 8789 0545
mail@decentgoodfellow.com
www.decentgoodfellow.com

GREENWAYS, SEABROOK ROAD
KINGS LANGLEY WD4 8NU

Title **PROPOSED ELEVATIONS**

Date 20.07.2020


Scale 1:100/200 @ A1

Drawn JD

Status INFORMATION

Authorised -

Proj No	Drw No	Rev
045	00_200	A

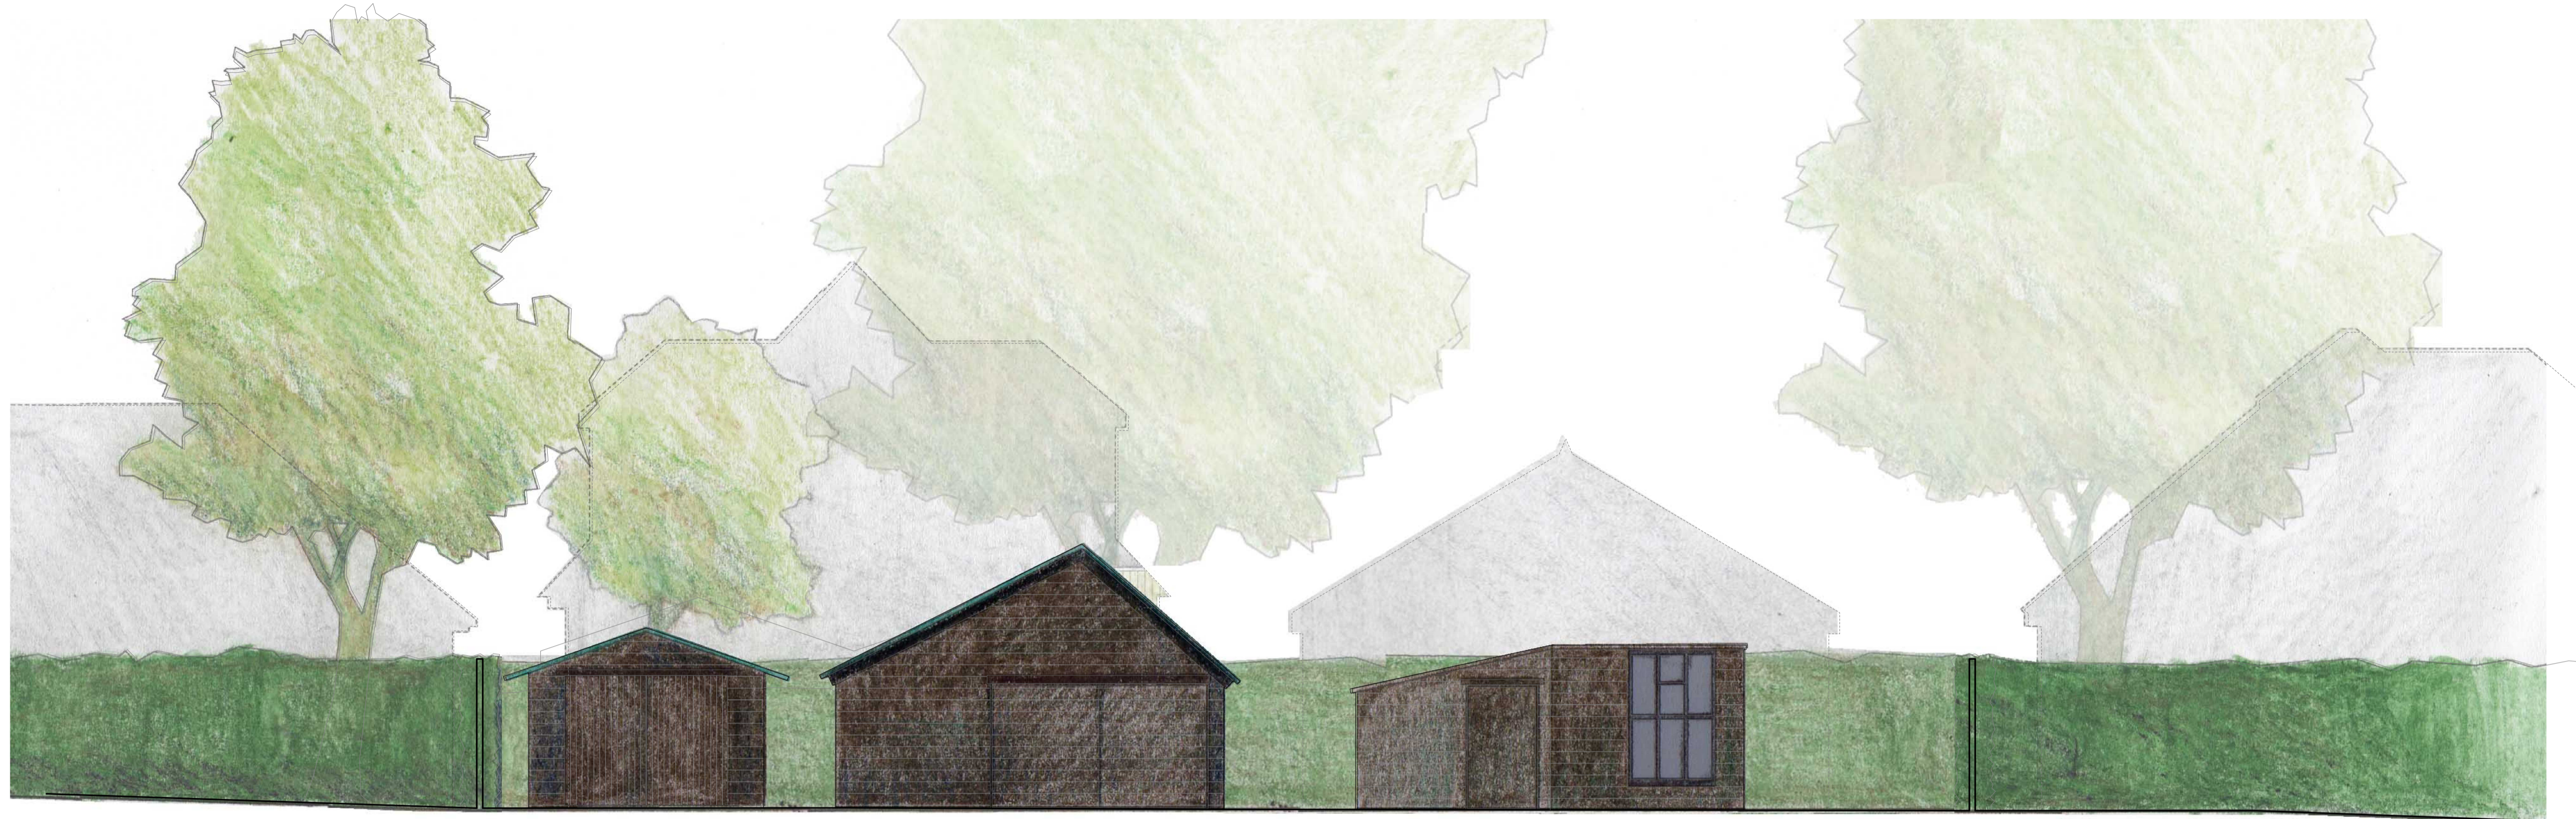

02 Existing Front Elevation north
00 210 / 02 / 045_00_210



01 Proposed Front Elevation north
00 210 / 01 / 045_00_210

NOTES

DO NOT SCALE
ALL DIMENSIONS TO BE CHECKED ON SITE

0 1 2 m

A FOR INFORMATION 27/09/22

- FOR INFORMATION 04/08/21

Revision Date

**decent
goodfellow
architects**

15 Simon Lodge 76 Victoria Drive,
London SW19 9JL
T 020 8789 0545
mail@decentgoodfellow.com
www.decentgoodfellow.com

GREENWAYS, SEABROOK ROAD
KINGS LANGLEY WD4 8NU

Title
**EXISTING & PROPOSED
STREET ELEVATIONS**

Date 20.07.2020

Scale 1:50 @ A1

Drawn JD

Status INFORMATION

Authorised -

Proj No	Dwg No	Rev
045	00_210	A